



Phase I Environmental Site Assessment

Former Mid-America Dairymen, Inc. Plant
301 South Buse Street
Fergus Falls, Minnesota

Prepared For

City of Fergus Falls

Project B1606338.01
January 4, 2018

Braun Intertec Corporation

January 4, 2018

Project B1606338.01

Mr. Brian Yavarow
City of Fergus Falls
City Hall
P.O. Box 868
Fergus Falls, MN 56538

Re: Phase I Environmental Site Assessment
Former Mid-America Dairyman, Inc. Plant
301 South Buse Street
Fergus Falls, Minnesota

Dear Mr. Yavarow:


In accordance with your written authorization, Braun Intertec Corporation conducted a Phase I environmental site assessment (ESA) of the above-referenced site (Site). The objective of the Phase I ESA was to evaluate the Site for indications of recognized environmental conditions and to assist in satisfying All Appropriate Inquiries (AAI) standards and practices. The Phase I ESA was conducted in general conformance with the scope and limitations of American Society for Testing and Materials (ASTM) Practice E1527-13 and 40 Code of Federal Regulations (CFR) Part 312.

The Phase I ESA was prepared on behalf of, and for use by the City of Fergus Falls. No other party has a right to rely on the contents of the Phase I ESA without written authorization by Braun Intertec. The Phase I ESA was prepared in association with the acquisition and redevelopment of the Site. Please refer to the attached report for the scope, methods and conclusions of our assessment.

We appreciate the opportunity to provide our professional services for you for this project. If you have any questions regarding this letter or the attached report, please contact Kelly Brown at 952.995.2614 or Mark Johnson at 952.995.2647.

Sincerely,

BRAUN INTERTEC CORPORATION

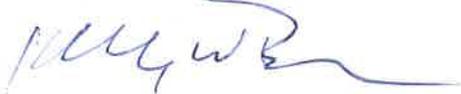

Kelly W. Brown
Senior Scientist



Mark F. Johnson
Principal Scientist

Attachment:
Phase I Environmental Site Assessment Report

AA/EOE

Table of Contents

Description	Page
Executive Summary	A
A. Introduction.....	1
A.1. Purpose.....	1
A.2. Scope of Services.....	2
A.3. User-Provided Information	3
A.3.a. Environmental Liens	4
A.3.b. Activity and Use Limitations	4
A.3.c. Specialized Environmental Knowledge	5
A.3.d. Valuation Reduction for Environmental Issues	5
A.3.e. Commonly Known or Reasonably Ascertainable Information	5
A.3.f. Degree of Obviousness.....	5
B. Records Review	5
B.1. Site Location	6
B.2. Physical Setting.....	6
B.2.a. Topography	6
B.2.b. Geology	6
B.2.c. Hydrogeology	7
B.3. Regulatory Report	7
B.3.a. Site.....	7
B.3.b. Adjoining Properties.....	9
B.3.c. Surrounding Area	9
B.3.d. Unmapped Sites	9
B.4. Additional Federal, State, and Local Environmental Records	9
B.4.a. Well Databases.....	10
B.4.b. State Regulatory Web Pages	11
B.5. Regulatory Agency File and Records Review.....	11
B.6. Historical-Use Information	15
B.6.a. Historical Maps/Fire Insurance Maps	15
B.6.b. Historical Topographic Maps.....	16
B.6.c. Aerial Photographs.....	16
B.6.d. City Directory Information	17
B.6.e. City-Provided Information.....	17
B.7. Previous Environmental Documents.....	18
C. Interviews.....	22
D. Site Reconnaissance	25
D.1. Methodology	25
D.2. Site Characteristics	26
D.3. Adjoining Property Use and Characteristics.....	26
D.4. Site Improvements and Layout	26
D.5. Pits, Ponds, Pools of Liquid, or Lagoons	26
D.6. Stained Soil, Pavement, or Corroded Surfaces.....	27
D.7. Solid Waste Disposal	27

Table of Contents (*Continued*)

D.8.	Stressed Vegetation	27
D.9.	Hazardous Substances.....	28
D.10.	Petroleum Products.....	28
D.11.	Storage Tanks	28
D.12.	Unidentified Drums and Containers.....	29
D.13.	Odors	29
D.14.	Potential PCB-Containing Electrical and Hydraulic Equipment.....	29
D.15.	Wastewater Discharges.....	29
D.16.	Sewage Disposal System	29
D.17.	Wells.....	29
D.18.	Potable Water Supply.....	29
D.19.	Additional On-Site Observations	30
E.	Summary of Land-Use Activities.....	31
E.1.	Historical Site and Adjoining Property Land Use.....	31
E.2.	Current Site and Adjoining Property Land Use	31
F.	Limiting Conditions and Data Gaps	31
G.	Findings	32
H.	Opinions	34
H.1.	Recognized Environmental Conditions	34
H.2.	Controlled Recognized Environmental Conditions	35
H.3.	Historical Recognized Environmental Conditions	35
H.4.	<i>De Minimis</i> Conditions	35
H.5.	Additional Considerations	36
I.	Conclusions.....	36
J.	References.....	38
K.	Environmental Professional Statement and Qualifications	38

Table of Contents (*Continued*)

Appendices

A:	Site Location Map
B:	Site Sketch
C:	Otter Tail County Property Information
D:	2016 ALTA/NSPS Land Title Survey
E:	Environmental Data Resources, Inc. Report
F:	MPCA List of Storage Tanks
G:	Well and Boring Records
H:	MPCA Documents for Leak #1655
I:	MPCA Documents for Leak #14254
J:	Fire Insurance Map No Coverage Letter
K:	Historical Topographic Maps
L:	Aerial Photographs
M:	City-Provided Documents
N:	Site Photographs
O:	References
P:	Resumes

Executive Summary

Braun Intertec Corporation conducted a Phase I Environmental Site Assessment (ESA) of the former Mid-America Dairymen, Inc. plant located at 301 South Buse Street in Fergus Falls, Minnesota (Site) in general conformance with the scope and limitations of American Society for Testing and Materials (ASTM) Practice E1527-13 and 40 Code of Federal Regulations (CFR) Part 312.

At the time of this assessment, the Site consisted of four contiguous parcels measuring approximately 28.84 acres. The Site was occupied with a former cheese processing plant, which has been vacant since at least 2003. Areas of fill and/or dumping were observed on the western portion of the Site and along the tree line that borders the Otter Tail River Reservoir. Observed materials included concrete debris, clay bricks/tiles, tires, asphalt, a telephone pole, a computer monitor, cinder blocks, and a paint can. The surrounding area is developed for residential and commercial uses.

Our research has revealed that the Site appears to have been undeveloped in 1939 but with some ground disturbance on the eastern end of the Site. A gravel pit reportedly was formerly located on the western portion of the Site. The Site was developed as a dairy processing plant in 1944. Various buildings and structures have been present over the years. The Site buildings have been vacant since at least 2003. A railroad track has bordered the Site to the north since at least 1913.

The government database records review identified three tank releases and several spills at the Site. Nine underground storage tanks (USTs) and 31 aboveground storage tanks (ASTs) are registered to the Site. In addition, the former occupant of the Site was identified as a registered hazardous waste generator of ignitable waste, tetrachloroethylene, and trichloroethylene. Three closed in-place oil USTs are located on the Site.

Previous Phase I/II ESA's did not include evaluation of soil vapor conditions at the Site. Previous Phase I/II ESA's reference solvent contamination for the east part of the Site; however, no documentation was provided regarding the nature and extent of this reported contamination. No testing has been conducted underneath the dairy plant superstructure.

Remnants of a pre-treatment wastewater plant are present in the north-central part of the Site and an electrical substation abuts the Site at the northeast side. These types of facilities typically have historical use of polychlorinated biphenyls, heavy metals and pH adjustment chemicals, and little to no testing for such contaminants was conducted at these locations in previous investigations.

Fly ash from the plant boiler stack was reportedly dumped on the Site in the area to the east of the plant buildings.

Damaged friable asbestos and an elemental mercury release is located within the boiler room of the north plant building.

This assessment identified no recognized environmental conditions in connection with the Site, with the exception of the following:

- The western portion of the Site was formerly a gravel pit. Fill material of unknown nature and origin has been placed on this portion of the Site. This represents a recognized environmental condition.
- The government database records review identified three tank releases and several spills at the Site. Although the reported releases have been closed by the MPCA, the proposed redevelopment of the Site and the potential for residual soil and/or groundwater impacts and soil vapor impacts represents a recognized environmental concern.
- The Site operated as a dairy processing plant for approximately 65 years. The former occupant of the Site was identified as a registered hazardous waste generator of ignitable waste, tetrachloroethylene, and trichloroethylene. A pre-treatment wastewater plant formerly operated in north-central part of the Site and an electrical substation abuts the Site at the northeast side. There is a potential for past unreported releases associated with these activities to have impacted soil, groundwater and/or soil vapor at the Site. This potential represents a recognized environmental condition.
- Three closed in-place oil USTs are located on the Site. There is a potential for past unreported releases associated with the use of the tanks to have impacted soil, groundwater and/or soil vapor at the Site. This potential represents a recognized environmental condition.
- Fly ash has reportedly been dumped in the area to the east of the plant buildings. This represents a recognized environmental condition.
- Damaged friable asbestos and elemental mercury release is located within the boiler room of the north plant building. This represents a recognized environmental condition.

This assessment identified no controlled recognized environmental conditions or historical recognized environmental conditions in connection with the Site.

Additional Considerations

An additional consideration is a condition that does not meet the definition of a recognized environmental condition, controlled recognized environmental condition, or historical recognized environmental condition but, in our opinion, should be brought to the attention of the User. The following additional considerations were/was identified during the Phase I ESA.

Based on the available information, a 610-foot water well reportedly exists within the south plant building. If a well is encountered during future Site development activities, we recommend that the well be properly abandoned in accordance with Minnesota Department of Health regulations. Also, the three closed in-place USTs should be properly removed by a licensed tank removal contractor.

Significant pigeon waste and carcasses were observed scattered amongst the solid waste throughout the plant buildings. Future Site development activities will need to take this condition into consideration for safe-cleanup and disposal.

The damaged friable asbestos and elemental mercury release located within the boiler room in the north plant building represents a possible material risk to human health and environment. Braun Intertec recommends this matter be cleaned-up/addressed to proper regulatory agency satisfaction without delay.

Braun Intertec conducted a Phase II ESA and Preliminary Geotechnical Evaluation in conjunction with this Phase I ESA. The results of the Phase II ESA and Preliminary Geotechnical Evaluation will be provided under separate cover.

A. Introduction

A.1. Purpose

Braun Intertec Corporation received authorization from Mr. Brian Yavarow of the City of Fergus Falls (Client) to conduct a Phase I Environmental Site Assessment (ESA) of the former Mid-America Dairymen, Inc. plant located at 301 South Buse Street in Fergus Falls, Minnesota (Site). The objective of the Phase I ESA was to evaluate the Site for indications of recognized environmental conditions and to assist in satisfying All Appropriate Inquiries (AAI) standards and practices. The Phase I ESA was conducted in general conformance with the scope and limitations of American Society for Testing and Materials (ASTM) Practice E1527-13 and 40 Code of Federal Regulations (CFR) Part 312. No intentional deviations from the ASTM Practice E1527-13 were made in conducting this Phase I ESA for the Site. The Phase I ESA was prepared on behalf of, and for the use by the City of Fergus Falls (User) in accordance with the contract between the City of Fergus Falls and Braun Intertec, including the Braun Intertec General Conditions. No other party has a right to rely on the contents of the Phase I ESA without written authorization by Braun Intertec. All authorized parties are entitled to rely on the attached report according to our contract with Client, and under the same terms, conditions and circumstances. Please note that our contract with Client may contain a limitation of our total liability. If so, such limitation also applies to all those receiving this permission.

According to the User, the Phase I ESA was conducted in association with the acquisition and redevelopment of the Site.

The purpose of this Phase I ESA was to evaluate the Site for indications of “recognized environmental conditions.” A recognized environmental condition is defined by ASTM Practice E1527-13 as: “the presence or likely presence of any hazardous substances or petroleum products in, on, or at a property: 1) due to any release to the environment, 2) under conditions indicative of a release to the environment, or 3) under conditions that pose a material threat of a future release to the environment. *De minimis* conditions are not recognized environmental conditions.”

In addition, a “controlled recognized environmental condition” is also a recognized environmental condition. A controlled recognized environmental condition is defined by ASTM Practice E1527-13 as “a recognized environmental condition resulting from a past release of hazardous substances or petroleum products that has been addressed to the satisfaction of the applicable regulatory authority, with hazardous substances or petroleum products allowed to remain in place subject to the implementation of required controls.”

A.2. Scope of Services

Services provided for this project included:

- Preparing a description of the Site location, current use and improvements, and surrounding area.
- Preparing a general description of the topography, soils, geology, and groundwater flow direction at the Site.
- Reviewing reasonably ascertainable and practically reviewable regulatory information published by state and federal agencies, health, and/or environmental agencies.
- Reviewing the history of the Site, including aerial photographs, fire insurance maps, directories, and other readily available Site development data.
- Conducting a reconnaissance and environmental review of the Site, including observations of the Site for indications of hazardous materials, petroleum products, polychlorinated biphenyls (PCBs), wells, storage tanks, solid waste disposal, pits and sumps, and utilities.
- Conducting an area reconnaissance, including a brief review of adjoining property uses and pertinent environmental information noted in the Site vicinity.
- Interviewing current owners and/or occupants of the Site and accessible past Site owners, operators and/or occupants, as available.
- Interviewing local government officials or agencies having jurisdiction over hazardous waste disposal or other environmental matters in the area of the Site, as available.
- Reviewing previous environmental reports prepared for the Site, if provided.
- Preparing a written report of our methods, results, and conclusions.

The Standard Scope of the ASTM Practice E1527-13 is not intended to provide a universal analysis of potential environmental risks and hazards. This assessment included no analysis of non-standard scope environmental risks and hazards unless otherwise listed above. Analysis of other non-standard scope issues by Braun Intertec would require additional contractual arrangements.

This assessment does not include vapor encroachment screening as defined in ASTM Practice E2600-10, *Standard Guide for Vapor Encroachment Screening on Property Involved in Real Estate Transactions*. ASTM Practice E2600-10 is not a requirement or component of “all appropriate inquiry,” but a tool for evaluating vapor migration. Its results are not determinative of whether hazardous substances from a release are or may be present at the property for the sake of “all appropriate inquiry” or ASTM Practice E1527-13. An ASTM Practice E2600-10 vapor encroachment screen is not within the scope of this Phase I ESA and will not be conducted unless specifically requested by the User. However, vapors present or likely present from hazardous substances or petroleum products are considered no differently than hazardous substances or petroleum products present or likely present as a result of a release to the environment. Therefore, while a vapor encroachment screening per the ASTM Practice E2600-10 standard is not part of this assessment, the potential for impacts to the property from vapor migration that is a result of a release of hazardous substances and/or petroleum products to the environment will be considered when assessing for the presence of a recognized environmental condition as defined by ASTM E1527-13.

A.3. User-Provided Information

The purpose of this section is to describe tasks to be performed by the “User.” The “User” as defined by ASTM Practice E1527-13, is “the party seeking to use ASTM Practice E1527-13 to complete an environmental site assessment of the property. A User may include, without limitation, a potential purchaser of property, a potential tenant of property, an owner of property, a lender, or a property manager.”

As stated in 40 CFR 312 (the rule), the Brownfields Amendments provide important liability protections for Users who qualify as contiguous property owners, bona fide prospective purchasers, or innocent landowners. To meet the statutory requirements for any of these Landowner Liability Protections (LLPs), a User must meet certain threshold requirements and satisfy certain continuing obligations. To qualify as one of the three LLPs, the User must perform “all appropriate inquiries” (AAI) on or before the date on which the User acquired the Site. The rule defines AAI, which includes inquiries and activities performed by the User and an environmental professional (EP).

The rule allows (but does not mandate) the User performing AAI to conduct inquiries or activities that may include searches for environmental liens, assessments of any specialized knowledge on the part of the User, an assessment of commonly known or reasonably ascertainable information about the Site, and an assessment of the relationship of the purchase price to fair market value. However, if the User performing AAI conducts one or more of these inquiries and/or activities, the rule allows (but does not

mandate) that the User may communicate information gathered from these inquiries and/or activities to their EP to identify a possible recognized environmental condition.

Braun Intertec provided a User Questionnaire to the Client as a means to communicate information gathered from these inquiries and/or activities to the EP. The User may elect whether to communicate this information to the EP and/or to communicate this information to the EP by other means (e.g., through conversation or submission of documents). As indicated in our contract, if multiple Users are requesting reliance on the Phase I ESA, the Client was responsible for forwarding a copy of the questionnaire to all appropriate entities (collectively the User).

User-supplied information is discussed in applicable sections of this report. Sections A.4.a through A.4.f present any information communicated to us by the User that the EP has determined to indicate the possible presence or likely presence of a recognized environmental condition.

A.3.a. Environmental Liens

An environmental lien is a charge, security, or encumbrance, upon title to the Site to secure the payment of a cost, damage, debt, obligation, or duty arising out of response actions, cleanup, or other remediation of environmental issues at the Site.

No information was provided to us from the User that identified a record or awareness of environmental liens recorded against the Site.

A.3.b. Activity and Use Limitations

Activity and Use Limitations (AULs) are legal or physical restrictions or limitations on the use of, or access to, a Site to reduce or eliminate potential exposure to hazardous substances or petroleum products in the soil, soil vapor, groundwater, and/or surface water on the Site or to prevent activities that could interfere with the effectiveness of a response action, in order to ensure maintenance of a condition of no significant risk to public health or the environment. AULs, which may include institutional and/or engineering controls, are intended to prevent adverse impacts to individuals or populations that may be exposed to hazardous substances and petroleum products in the soil, groundwater, and/or surface water on the Site.

No information was provided to us from the User that identified a record or awareness of AULs recorded against the Site.

A.3.c. Specialized Environmental Knowledge

Specialized environmental knowledge includes any information and/or experience related to the Site or adjoining properties including, but not limited to, any obvious indicators that point to the presence or likely presence of environmental issues at the Site.

No information was provided to us from the User regarding specialized environmental knowledge for the Site.

A.3.d. Valuation Reduction for Environmental Issues

Valuation reduction for environmental issues includes the relationship of the purchase price to the fair market value of the property.

No information was provided to us by the User indicating any reduction in purchase price or fair market value of the Site due to environmental issues.

A.3.e. Commonly Known or Reasonably Ascertainable Information

Commonly known or reasonably ascertainable information includes information about the Site that generally is known to the public within the community where the Site is located and can be easily sought and found from individuals familiar with the Site or from easily attainable public sources of information.

No information was provided to us from the User regarding commonly known or reasonably ascertainable information for the Site.

A.3.f. Degree of Obviousness

The User must consider the degree of obviousness of the presence or likely presence of releases or threatened releases at the Site and the ability to detect releases or threatened releases by appropriate investigation.

No information was provided to us from the User regarding obvious indications of the presence or likely presence of releases or threatened releases at the Site.

B. Records Review

The purpose of the records review is to obtain and review records that will help identify recognized environmental conditions in connection with the Site. We consulted only those regulatory and historical sources that were readily available, practically reviewable, and likely to be useful to develop a history of previous uses of the Site and surrounding area within the time and cost constraints of this Phase I ESA.

B.1. Site Location

We accessed various documents and online sources to obtain Site location information. The Site consists of four contiguous parcels located in Fergus Falls, Otter Tail County, Minnesota. The Site is owned by Cheney Properties LLC and measures 28.84 acres. The Site is located in the north 1/2 of the north 1/2 of Section 4, Township 132 North, Range 43 West. The approximate center of the Site is located at latitude 46.280 and longitude -96.086. The following is a summary of our findings:

Address:	Not assigned	Not assigned
Property Identification Number:	71003500004004	71003500004002
Legal Description:	Lots 2 and 3 of RR of West of N.P.F. & B.H. RR Co. excluding spur track ex to city	That part G.L. 1 lying south of N.P. RR tracks
Size:	Not listed	2 acres

Address:	301 South Buse Street	Not assigned
Property Identification Number:	71003500002000	71003500003000
Legal Description:	GL 1 east of east line of Buse Street and OF Fergus Dairy Co-op	Pt GL 1 between ext of Buse Street & BDWY Being 200' North and South on Buse and Extending East to River and South of RR R/W
Size:	2.15 acres	2 acres

A Site location map and Site sketch are attached in Appendices A and B, respectively. Information obtained from the Otter Tail County property information web page is attached in Appendix C. The Site is occupied by a vacant multi-building cheese processing plant. An ALTA/NSPS Land Title Survey prepared by Anderson Land Surveying, Inc. and dated June 16, 2016 is attached as Appendix D.

B.2. Physical Setting

B.2.a. Topography

According to the United States Geological Survey (U.S.G.S) 7.5-minute topographic map series, Fergus Falls, Minnesota quadrangle, the Site is located at an elevation of approximately 1,160 feet to 1,180 feet above mean sea level. The topography of the Site has a downward slope to the south towards the Otter Tail River.

B.2.b. Geology

The unconsolidated sediment in the Site vicinity are till (moraine) deposits, which consist of clay-silt loam, sandy and contains some gravel and boulders (Winter et al., 1969).

The depth to bedrock in the Site vicinity is approximately 350 feet below land surface (Winter et al., 1969). The uppermost bedrock unit in the Site vicinity is Neoproterozoic granite to granodiorite (Jirsa et al., 2011).

B.2.c. Hydrogeology

The depth to groundwater in the vicinity of the Site is approximately 20 feet below land surface. According to published geologic information, the regional groundwater flow direction within the unconsolidated deposits in the Site vicinity is generally southwest (Winter et al., 1969).

The Site-specific groundwater flow direction was not determined through direct measurement during this Phase I ESA. Additional field investigation, beyond the Scope of Services of this Phase I ESA, would be required to determine this information.

B.3. Regulatory Report

We obtained regulatory database information pertaining to the Site and surrounding area from Environmental Data Resources, Inc. (EDR). The EDR report is a compilation of records of facilities that are included on current federal and state environmental regulatory databases. The databases were searched based on the specified minimum search distances from the Site as established by ASTM Practice E1527-13.

The EDR report also includes a description, source reference, date of acquisition, and the specified approximate minimum search distance criteria for each database and list. A copy of the EDR report is attached in Appendix E.

We reviewed the EDR report to identify records that indicate known or potential recognized environmental conditions on the Site and/or surrounding area and to evaluate the likelihood for those recognized environmental conditions to impact the Site based on the information obtained in this Phase I ESA.

B.3.a. Site

The Site is listed on the following federal and/or state databases in the EDR report:

- 301 South Buse Street. The EDR report indicates that the Site is listed on the Emergency Response Notification System (ERNS) database. A caller reported that while performing an environmental assessment in July 2016, mercury was found on the concrete floor of the building.

- Dairy Farmers of America, 301 South Buse Street. The EDR report indicates that the Site is listed on the underground storage tank (UST), aboveground storage tank (AST), leaking underground storage tank (LUST), leaking aboveground storage tank (LAST), Recovered Government Archive Leaking Underground Storage Tank (RGA LUST), Facility Index System (FINDS), spill site (SPILLS), Enforcement & Compliance History Information (ECHO), Resource Conservation and Recovery Act (RCRA) Non-Generator/No Longer Regulated (RCRA NonGen/NLR), Risk Management Plan (RMP), permitted air facility (AIRS), What's In My Neighborhood (WIMN) and Site Remediation Section (SRS) databases.

Nine USTs and 31 ASTs are registered to the Site (a list of the tanks is included as Appendix F). All of the USTs stored petroleum products and are listed as either closed in-place or as removed. The tanks were installed between 1957 and 1989. All of the ASTs stored food or chemical acidic product and are listed as active.

An AST/UST leak (Leak #1655) was reported on October 2, 1989. The file on the reported release was closed by the Minnesota Pollution Control Agency (MPCA) on July 3, 1991 indicating that the MPCA has determined that the concerns at the reported release site do not represent a material threat to human health or the environment and that the investigation and remediation was completed to their satisfaction. No contaminated soils reportedly remain and groundwater was reportedly not impacted by the release.

A petroleum tank release was reported on May 24, 2001 (Leak #14254). The file was closed on June 2, 2010. Contaminated soil reportedly remains and groundwater was impacted by the release.

Leak #12279 is identified as an integrated remediation site on the SRS database. Leak #12279 was handled under Leak #14254, which was for a large AST remediation.

Dairy Farmer of America is listed at the Site from 2001 through 2012.

Releases of sewage were reported in 1996 and 2000. The status of all the reported releases is listed as closed or completed.

Dairy Farmers of America is listed as having generated ignitable waste, tetrachloroethylene, and trichloroethylene. No releases or violations regarding the generation, storage or disposal of hazardous wastes were noted.

The RMP identified anhydrous ammonia stored on the Site. The Site is an inactive air permitted facility.

- Mid-America Dairymen, 301 South Buse Street. The EDR report indicates that the Site is listed on the RGA LUST, FINDS, and SPILLS databases. Mid America Dairymen is listed at the Site from 1994 through 2012. A release of an estimated 100 gallons of a cleaning agent was reported on April 20, 1997. The leak reportedly occurred inside to a containment area. A response/action was completed.
- Cheney Properties LLC, 301 South Buse Street. The EDR report indicates that the Site is listed on the Hazardous Waste Manifest Data (MANIFEST) database. Manifests were prepared for the transport of petroleum naphtha, caustic alkali liquid, combustible liquid, mercury, corrosive liquids, toxic solids, oxidizing liquids and solids, and flammable liquids.

B.3.b. Adjoining Properties

No facilities in the EDR report are listed at properties that adjoin the Site and are located within the approximate minimum search distances on the standard environmental records sources as specified in the ASTM Standard.

B.3.c. Surrounding Area

We reviewed the EDR report for facilities located beyond adjoining properties that may indicate a release or likely release of hazardous substances and/or petroleum products that may impact the Site. Based on factors that include regulatory status, distance from the Site, and/or location relative to the regional groundwater flow direction, as referenced in Section B.2., no facilities are identified in the EDR report that warrant further consideration as potential recognized environmental conditions.

B.3.d. Unmapped Sites

The EDR report identified unmappable sites, which, because of poor or inadequate address information could not be mapped by EDR. Using online mapping resources, all unmappable sites were identified outside the appropriate minimum search distances for the Site or could not be located based on the information provided. It is our opinion the unmappable sites do not warrant further consideration as potential recognized environmental conditions.

B.4. Additional Federal, State, and Local Environmental Records

To enhance and supplement the regulatory database report, we obtained or reviewed practically reviewable or reasonably ascertainable local city and/or county records and/or additional state records to identify records that indicate known or potential recognized environmental conditions at the Site.

B.4.a. Well Databases

The Minnesota Geological Survey (MGS) maintains the Minnesota Well Index (MWI), which is a limited database of water well records. The MWI was accessed through the Minnesota Department of Health (MDH) website. Not all private water wells are listed in that database.

Our review of the MWI database and the available historical information revealed the following nine wells plotted at/registered to the Site:

	Well #1	Well #2	Well #3
Unique Well Number	224188	675998	675999
Well Name	Fergus Dairy	MW-3	MW-2
Well Address	Not listed	301 Buse Street S	301 Buse Street S
Date Well Completed	1/1/1966	5/30/2002	5/29/2002
Date Well Sealed	Active	4/13/2004	4/28/2010
Well Depth (feet)	610	25	25
Cased Depth (feet)	Not listed	15	14
Static Water Depth (feet)	Not listed	17	17
Well Use	Domestic	Monitor	Monitor

	Well #4	Well #5	Well #6
Unique Well Number	676000	687142	687143
Well Name	MW-1	MW-4	MW-6
Well Address	301 Buse Street S	301 Buse Street S	301 Buse Street S
Date Well Completed	5/29/2002	12/11/2002	12/11/2002
Date Well Sealed	4/28/2010	4/28/2010	4/28/2010
Well Depth (feet)	30	25	25
Cased Depth (feet)	15	14	15
Static Water Depth (feet)	19	Not listed	Not listed
Well Use	Monitor	Monitor	Monitor

	Well #7	Well #8	Well #9
Unique Well Number	687144	706042	232428
Well Name	MW-5	MW-3	North Star Dairy
Well Address	301 Buse Street S	301 Buse Street S	Not listed
Date Well Completed	12/11/2002	4/13/2004	5/29/1967
Date Well Sealed	4/28/2010	4/28/2010	4/28/2010

	Well #7	Well #8	Well #9
Well Depth (feet)	25	25	105
Cased Depth (feet)	15	15	Not listed
Static Water Depth (feet)	Not listed	Not listed	Not listed
Well Use	Monitor	Monitor	Unknown

Copies of the MWI database well logs are attached in Appendix G.

B.4.b. State Regulatory Web Pages

We accessed Minnesota Department of Agriculture (MDA) "What's In My Neighborhood" Agricultural Interactive Mapping web page and the MPCA "What's In My Neighborhood" web page for information regarding the potential for the Site, adjoining properties, or surrounding properties to be of environmental concern that were not identified in the regulatory database report.

We did not identify facilities on the state regulatory web pages we accessed that were not already listed in the EDR report discussed in Section B.3.

B.5. Regulatory Agency File and Records Review

The purpose of the regulatory file review is to obtain sufficient information to assist in determining if a recognized environmental condition, historical recognized environmental condition, controlled recognized environmental condition, or a *de minimis* condition exists at the Site in connection with a regulatory report listing. The MPCA files for the three reported petroleum tank releases at the Site were requested for review.

Leak #1655

Five USTs were removed in June 1989 at three separate locations on the Site. The first location contained a 10,000-gallon gasoline UST and an 8,000-gallon gasoline UST and was located west of the adjoining electric substation. The second location contained an 8,000-gallon fuel oil UST and a 5,000-gallon fuel oil UST and was located at the northwest corner of the former shop building to the east of the existing north plant building. The third location contained a 2,000-gallon waste oil UST and was located just east of the fuel oil tanks along the north side of the former shop building. The second and third locations were approximately 25 feet southeast of the first excavation. Groundwater was not observed in the excavations.

Following the excavation of the five tanks, the base and sidewalls of the excavations were screened for organic vapors. Organic vapors were not detected in either the waste oil tank basin on the fuel oil tank basin. Organic vapors were detected in the base of the gasoline tank basin at levels of 140 parts per million (ppm).

Soil samples were collected in the base of all three excavations. The soil samples from beneath the gasoline tanks were analyzed for benzene, toluene, ethylbenzene and xylene (BTEX) and total hydrocarbons as gasoline THC-Gas). The soil samples from beneath the waste oil tank and the fuel oil tanks were analyzed for total hydrocarbons as fuel oil (THC-FO). One sample from beneath the gasoline tank detected TH-Gas at a concentration of 67 ppm at a depth of 13 feet. The sample from beneath the waste oil tank detected TH-FO at a concentration of 48 ppm at a depth of 6 feet. The sample from beneath the fuel oil tanks detected TH-FO at a concentration of 53 ppm at a depth of 6 feet. A petroleum tank release was reported on October 2, 1989.

Following the excavation, the stockpile of excavated soil was screened for organic vapors. No organic vapors were detected so the soil was backfilled.

Four soil borings were completed on November 28-29, 1989 to depths of 21 to 29 feet to determine the extent of soil contamination. Three soil borings (B-1, B-2 and B-3) were advanced around the location of the former gasoline USTs and one soil boring (B-4) was advanced in the location of the former waste oil tank and fuel oil tanks. Field screening detected organic vapors at concentrations ranging from 13 ppm to 252 ppm in the borings completed near the former gasoline tanks and at a concentration of 88.2 ppm in the boring completed near the former waste oil and fuel oil tanks.

Soil samples collected from B-1, B-2 and B-3 were analyzed for BTEX, methyl tertiary butyl ether (MTBE) and TH-Gas. None of these parameters were detected in the soil samples that were analyzed. Soil samples collected from B-4 were analyzed for TH-Gas, TH-FO, volatile organic compounds (VOCs), and polychlorinated biphenyls (PCBs). Tetrachloroethylene (PCE) and 1,1-dichloroethylene (1,1-DCE) were detected at concentrations of 2.4 parts per billion (ppb) and 8.1 ppb, respectively, at a depth of 10-11.5 feet. PCE, 1,1-DCE and trichloroethane (TCA) were detected at concentrations of 1.7 ppb, 19 ppb, and 0.7 ppb, respectively, at a depth of 15-16.5 feet. The information in the file indicated that Mid-America Dairymen used approximately 50 gallons per year of a parts cleaning solvent from 1984 through 1990. The solvent was disposed through mixing with the fuel oil and then burned in the boiler. Prior to 1984, there was a garage for company vehicles and the used solvent was mixed with drain oil from the vehicles and stored in the waste oil UST.

Groundwater was encountered at 23 feet in B-1 and at 19 feet in B-3. A groundwater sample was collected from B-3 and was analyzed for BTEX, MTBE and TH-Gas. None of these parameters were detected in the groundwater sample that was analyzed.

Four additional soil borings were completed on September 11, 1990 to depths of 20 to 30 feet around the location of the former waste oil and fuel oil tanks. Groundwater does not appear to have been

encountered in any of the borings. Field screening did not detect organic vapors at concentrations above 2.0 ppm. Soils samples were collected and analyzed for VOCs, TH-FO, PCBs, lead, chromium, and cadmium. 1,1,1-TCA was detected at concentrations ranging from below method detection limits to 1.0 micrograms/kilograms at a depth of 18 feet. Lead was detected at concentrations up to 16 ppm at a depth of 13 feet. Cadmium was detected at concentrations up to 1.2 ppm at a depth of 13 feet and chromium was detected at concentrations up to 7.6 ppm at a depth of 10 feet.

The MPCA closed the file on the reported petroleum tank release on July 3, 1991. The Site was forwarded to the MPCA Site Assessment Unit to determine the need for further action relating to the non-petroleum contamination.

Selected documentation from the previous investigations associated with Leak #1655 is included as Appendix H.

Leak #12279 and #14254

As discussed in Section B.3.a., Leak #12279 was also handled under Leak #14254 after petroleum impacts were identified on the Site during a 2001 Phase II ESA. The following is a summary of the information available in the MPCA file.

An Environmental Soils Assessment report was prepared on August 23, 2001 that evaluated the shallow soils and groundwater in the vicinity of two 12,000-gallon #6 fuel oil USTs (located at the southeast corner of the north plant building) and one 250-gallon gasoline UST (located beneath the floor in the northwest corner of the cooler/warehouse), and that coordinated the in-place abandonment of the 250-gallon gasoline UST. Five soil borings were completed to depths of 10 to 24 feet. One soil sample was collected from each boring and one groundwater sample was collected from boring GP-3 (located east of the two #6 fuel oil USTs). Diesel range organics (DRO) and benzene, toluene, ethylbenzene and xylene (BTEX) were detected in the soil samples collected from the three borings near the two 12,000-gallon USTs. Toluene and xylene were detected in one of the soil samples collected from the two borings near the 250-gallon UST. Benzene, ethylbenzene, xylene and DRO were detected in the groundwater sample collected from the boring east of the two 12,000-gallon USTs.

Three monitoring wells (MW-1, MW-2 and MW-3) were installed in May 2002. One soil boring (B-1) was advanced to a depth of 40 feet south of the two 12,000-gallon USTs, which were identified as abandoned in-place. Sampling of the monitoring wells encountered free product in MW-2 and MW-3, located east and southeast of the two 12,000-gallon USTs. Groundwater was measured to flow to the south-southeast. It was recommended that two additional monitoring wells be installed between MW-2 and MW-3 and the Otter Tail River.

A Remedial Investigation/Corrective Action Design Report was prepared on August 31, 2005. Laboratory analysis from two downgradient monitoring wells (MW-4 and MW-6) did not detect the presence of free product or of petroleum constituents.

A second Remedial Investigation/Corrective Action Design Report was prepared on September 23, 2007. Monthly free product monitoring and collection was completed in monitoring wells MW-2, MW-3 and replacement well MW-3. Measurable free product had not been detected in MW-2 since May 30, 2003 and in MW-3 since August 13, 2002. Free product had not been identified in any other monitoring well. The report indicates that the vertical extent of soil contamination was not expected to be below 25 feet and that the horizontal extent was likely confined to an area downgradient from the 12,000-gallon USTs to a point estimated approximately 10 feet downgradient from MW-2 and MW-3.

An Additional Site Assessment report was prepared on January 9, 2009 that discussed the completion of two soil borings near the northeast corner of the cooler/warehouse, field screening of soil samples collected from the borings, collection of groundwater samples from the borings, video survey of a 6-inch poly vinyl chloride (PVC) drain line located between MW-4 and MW-6, and collection of water samples from a 18-inch corrugated drain pipe located between MW-4 and MW-6. Based on the absence of cracks or evidence of petroleum leaking into the 6-inch PVC drain line, the absence of impacts to the 18-inch corrugated sewer pipe and the absence of impacts to the groundwater collected from the two borings, it was recommended that the monitoring wells be abandoned and the leaksite be closed. The MPCA closed Leak #14252 on June 2, 2010. It was also noted that a magnetometer survey was completed on the west side of the Site in efforts to locate a 10-inch water well that was identified on historic as-built diagrams. The magnetometer survey did detect an area underneath a concrete slab to the west of the chiller building that very likely could be the water well location.

Sealing records for a 100-foot deep water well located on the west side of the plant buildings and for six monitoring wells were in the MPCA file. The water well (Unique Well #232428) was reportedly completed on May 29, 1967 and the six monitoring wells (Unique Well #676000, 675999, 706042, 687142, 687144 and 687143) were completed in 2002 and 2004. All of the wells were sealed on April 28, 2010.

Selected documentation from the previous investigations associated with Leak #14254 is included as Appendix I.

Additional information regarding reported spills at the Site that was in the MPCA leak files included the following:

- Spill #9096 – a release of an unknown quantity of a petroleum product was reported on October 3, 1989. The file was closed by the MPCA on January 1, 1996.

- Spill #19636 – a release of 50,000 gallons of unknown product (corrosion) was reported on June 7, 1994. The file was closed by the MPCA the same day.
- Spill #23352 – a release of 5,000 gallons of waste water from a broken aboveground hose was reported on April 22, 1996. The file was closed by the MPCA the same day.
- Spill #23915 – a release of 24,000 gallons of waste water due to loosened clamps on an aboveground storage tank was reported on July 1, 1996. The file was closed by the MPCA the same day.
- Spill #24519 – a release of an unknown quantity of waste water after a hose flipped out of a pail was reported on October 8, 1996. The file was closed by the MPCA the same day.
- Spill #25516 – a release of 100 gallons of cleaning agent to an inside containment area was reported on April 20, 1997. The file was closed by the MPCA the same day.

B.6. Historical-Use Information

The objective of the historical-use information review was to develop a history of the previous uses of the Site and surrounding area, and to help evaluate the likelihood of past uses having led to recognized environmental conditions in connection with the Site. The following table summarizes the historical information reviewed. Details regarding the information reviewed are provided in the sections below.

Historical Source	Provided By:	Years Available
Historical Maps	Historical Information Gatherers, Inc. (HIG)	No coverage
Topographic Maps	HIG	1913, 1973, 1994, 2013, 2016
Aerial Photographs	HIG	1939, 1953, 1957, 1963, 1971, 1979, 1987, 1991, 1995, 2003, 2008, 2015
City Directories	HIG	1903-04, 1907-08, 1909-10, 1915-16, 1921, 1929-30, 1934-35, 1939-40, 1953, 1958, 1964, 1970, 1975, 1980, 1985, 1990, 1995, 1998, 2003, 2008, 2013

B.6.a. Historical Maps/Fire Insurance Maps

According to HIG, no historic map coverage is available for the Site. A copy of the no coverage letter is attached in Appendix J.

B.6.b. Historical Topographic Maps

Copies of the historical topographic maps are attached in Appendix K. The following is a summary of the information reviewed.

1913

No structures are depicted at the Site. The topography is undulating. A railroad track bounds the Site to the north.

1973 - 1994

The north and south buildings are depicted as well as two small outbuildings (one east of the north plant building and the second southwest of the south plant building). A railroad spur track is depicted between the north and south buildings.

2013 - 2016

The maps only shows topography, roads and waterways; therefore, no specific features are depicted on or in the vicinity of the Site. No indications of issues of environmental concern were apparent at the Site on the maps.

B.6.c. Aerial Photographs

Copies of the aerial photographs are attached in Appendix L. The following is a summary of the information reviewed.

1939

The approximate western two-thirds of the Site is predominately undeveloped grassland with tree coverage along the Otter Tail River. The approximate eastern one-third of the Site is undeveloped grassland with tree coverage along the Otter Tail River and some disturbed ground surface in the central portion. A dirt trail traverses the eastern third of the Site from Buse Street southward to the river. A railroad track bounds the Site to the north. Residential development is apparent to the north of the track. Residential and commercial development is apparent south of the river.

1953 – 2015

The dairy plant is apparent in various phases with several buildings and structures on the approximate eastern one-third of the Site. The plant appears to be active through 1995 (automobile parking was evident) and inactive by 2003. Various buildings associated with the dairy plant have been demolished by 2008 with their foundations still present (the garage to the east of the north plant building and the metal building/truck wash and cold storage building to the west of the south plant building). The wastewater treatment structures in the central portion of the Site are apparent from 1978 through 2003

with the wastewater treatment building no longer present by 2008 (the aerator is apparent through 2015). The remainder of the approximate western two-thirds of the Site is undeveloped grassland with some tree growth through 1979. From 1987 through 2008, ground surface disturbances are apparent on the western two-thirds of the Site. A dirt trail from the dairy plant westward traverses the western two-thirds of the Site. The surrounding area is progressively developed for residential and commercial uses.

B.6.d. City Directory Information

City directories were reviewed for Buse Street South. No listings that appear to be associated with the Site were identified from 1903-04 through 1939-40 with residential listings identified in the 200 block of Buse Street South. The 301 Buse Street South address is not listed from 1953 through 1964; however, Fergus Dairy is listed south of the railroad tracks. The 301 Buse Street South address is listed as North Star Dairy in 1970, as Mid-America Farms, Mid-America Dairyman and/or Mid-America Cheese Store from 1975 through 1995, as Rick's Dairy Store in 1990, and as Dairy Farmers of America (fluid milk, cheese) in 1998 and 2003. Listings for Buse Street South stopped in the 200 block in 2008 and 2013 and the listings were residential.

The address of 308 Buse Street South is listed as under construction in 1975 and may have been associated with one of the outbuildings of the dairy plant.

B.6.e. City-Provided Information

The City of Fergus Falls provided several historical documents regarding the Site. These documents, included in Appendix M, include the following:

- A 1968 aerial photograph that depicts possible fly ash dumping to the south of the former loading dock located southwest of the south plant building.
- A Refuse Burner Site Plan revised February 17, 1983 that depicts two underground storage tanks at the southeast corner of the north plant building, a garage building to the east of the north plant building, underground storage tanks and dispensing pumps at the northwest corner of the garage, and two underground storage tanks and dispensing pumps located to the northeast of the north plant building and to the southwest of the adjoining electric substation.
- A Topographic and Location Survey of the Mid-America Dairyman, Inc., Fergus Falls, Minnesota Plant January 18, 1983 (revised August 18, 1987) that depicts the north and south plant buildings, a railroad spur track between the north and south plant buildings, a truck scale along the west side of the north plant building, an 8'x7' water plant and a smaller

metering station to the west of the northwest corner of the north plant building, a 60'x26' metal building to the west of the northwest corner of the south plant building, an 80'x92' metal building/truck wash to the west of the south plant building, an 85'x29' cold storage building with two loading docks to the south of the metal building/truck wash, various exterior aboveground storage tanks or pads along the north and south plant buildings, a wastewater treatment building and trickling tank in the north-central portion of the site, two underground storage tanks at the southeast corner of the north plant building, the garage building to the east of the north plant building, two underground storage tanks and dispensing pumps at the northwest corner of the garage, two underground storage tanks and dispensing pumps located to the northeast of the north plant building and to the southwest of the adjoining electric substation, an inlet and pump on the east border of the Site along the Otter Tail River heading towards the southeast corner of the north plant building, and wooded areas and gravel pit in the western portion of the Site.

B.7. Previous Environmental Documents

We reviewed the following previous environmental documents regarding the Site:

Draft Facilities Plan, Fergus Falls Wastewater Treatment Plant, NPDES Permit MN 0050628, Mid-America Dairymen Wastewater Pretreatment Plant, prepared by Rein & Associates, dated January 1996.

Two wastewater streams (one cheese wastewater and the other ED wastewater) flowed from the Site to the old city of Fergus Falls wastewater treatment plant located approximately one mile west of the Site. Both wastewater streams were treated with lime (pH of approximately 10.0) for phosphorus removal. The lime treated wastewater from the Site was transferred to the city facility through a mile long old City sewer main. It was discovered that the old City main had a significant infiltration problem. The estimated infiltration flow was 350,000 gallons per day.

Phase I Environmental Site Assessment, LCCMR Proposed River Trail Property, South Buse Street, Fergus Falls, Minnesota, prepared by West Central Environmental Consultants, Inc. (WCEC), dated January 18, 2016.

Phase II Environmental Site Assessment, LCCMR River Trail Dairy Plant, 301 South Buse Street, Fergus Falls, Minnesota, prepared by WCEC, dated June 8, 2016.

Pre-Demolition Hazardous Building Materials Inspection Report, Former Mid-America Dairymen, Inc. Plant, 301 South Buse Street, Fergus Falls, Minnesota, prepared by Braun Intertec, dated August 11, 2016.

Memorandum, Former Mid-America Dairymen, Inc. Plant, 301 South Buse Street, Fergus Falls, Minnesota 56537, prepared by Braun Intertec, dated March 28, 2017.

The memorandum provided a summary of an environmental review of Site documents provided by the City of Fergus Falls. The Site was described as a stretched-out multi-parcel tract of land totally 28.84 acres located in the west-central part of the City next to the Otter Tail River. An abandoned 86,022 square-foot cheese processing plant occupied the east part of the Site (address 301 South Buse Street). Many of the ancillary structures associated with the former dairy processing plant had been removed, with only foundations remaining. The Site was zoned 12 - General Industrial and RA - Ag Residence District and owned by Cheney Properties, LLC. Most of the valuables associated with the former dairy plant had been re-claimed. The present condition of the building was generally in a hazardous, dilapidated state.

In the first part of 2016, a Phase I and II ESA were conducted for the Site by West Central Environmental Consultants (WCEC). The completed Phase I ESA was conducted on the "River-Front" part of the Site (the western end and river-front areas of the Site) and the Phase II ESA was conducted on the west-central and eastern portions of the Site.

The Phase I Report identified the following recognized environmental conditions (RECs) associated with the Site:

- " The subject property has historically been associated with the former dairy processing facility located on the adjacent property. Numerous environmental investigations and spills are associated with the former dairy processing plant including three (3) closed MPCA leak sites. The subject property is located downgradient from the identified releases. Previous investigations associated with the neighboring property included soil borings and monitoring wells on or near the border of the subject property. The MPCA closed the petroleum leak site files (on the neighboring property), requiring no further investigation or cleanup. Therefore, the petroleum releases on the neighboring property (impacting the subject property) are considered a Historical REC. "
- " The central portion of the property has been filled with material of unknown nature and origin. The fill area is considered a REC. "

The Phase II ESA included completion of six (6) soil borings and two (2) composite fill pile samples. The purpose of the Phase II ESA was to determine the presence or absence of petroleum constituents, volatile organic compounds (VOCs), and heavy metals (RCRA-8 Metals) associated with the fill areas on the west and central portions of the Site, activities associated with the wastewater treatment plant, and the previously identified solvent related compounds on the east side of the Site. The Phase II work included the collection of soil or groundwater samples from each location for laboratory analysis of diesel range organics (DRO), gasoline range organics (GRO), VOCs, methyl tertiary butyl ether, benzene, toluene, ethyl benzene and xylene (MBTEX), and RCRA 8 Metals. No attempt was made to determine the extent of any impacts as part of the investigation. The Phase II Report concluded and recommended the following:

- “Laboratory analysis revealed evidence of RCRA-8 Metals and low concentrations of DRO associated with the fill areas on the west and central portions of the property and in the area of the former wastewater treatment plant. All of the metal concentration levels identified were below the established (health based) Tier 1 SRV’s.”
- “A groundwater sample was collected near the former waste oil release and area previously identified with solvent contamination. No petroleum or solvent related compounds above the laboratory detection limits were identified near the former waste oil release (MPCA Leak No. 1655).”
- “High levels of petroleum contamination, including free product, were also confirmed in the area of the former abandoned fuel tanks (MPCA Leak No. 14252).”
- “WCEC recommends that this Phase II ESA should be forwarded to the owner of the subject property so that they may report the findings to the Minnesota State Duty Officer. Based on potential use changes of the property, MPCA may require additional investigation and/or remediation in the southeast portion of the subject property, the area of the abandoned fuel tanks associated with former MPCA leak #14252.”

In August 2016, Braun Intertec conducted a Pre-Demolition Hazardous Building Materials Inspection of the dairy building structure. Asbestos, lead-based paint and other hazardous materials, including elemental free mercury, were identified in the structure. Building materials were observed to be in a significantly damaged condition, particularly materials in the north half of the building structure including the boiler room where the free mercury was observed. The Inspection Report recommended the boiler room/mercury release area be cleaned-up without delay and indicated that applicable state, federal and local authorities had been appropriately notified of the free mercury discovery. It was reported that the mercury was recently cleaned up. However, at the time of the memorandum, documentation from the owner had not been received.

The memorandum stated that based on the available information, it seemed investigation of the Site was happening at an acceptable standard. However, as the City transitioned into construction and redevelopment phases, it was Braun Intertec's belief that further detailed investigation of the Site was essential with working points including the following:

1. "It is described that the Property will be redeveloped and rezoned as Single Family (R-1) Units. The change in land use from existing 12-General Industrial and RA-Ag Residence District to Single Family (R-1) Units will change the Recognized Environmental Conditions (RECs) standing for the Property (i.e., historical RECs will now be considered RECs)."
2. "Before MPCA approves any cleanup/redevelopment plan for the Property, they will likely need an updated Phase I ESA conducted on the whole Property. The City should undertake this before they take control of the Site anyhow to satisfy the requirements of the U.S. Environmental Protection Agency (EPA), All Appropriate Inquiry (AAI) Final Rule."
3. "The Phase I/II ESA's did not include evaluation of soil gas/vapor at the Property, which is a very "hot-topic" with MPCA now. Before MPCA approves any cleanup/redevelopment plan for the Property, they will likely require soil vapor investigation/testing to provide data as to whether future structures may require vapor mitigation systems."
4. "The City should undertake further testing to define the "Identified Release" for the Property. Identification of all possible contaminants at the Property will allow the City to obtain a "No Association Determination" Letter from MPCA for those contaminants and, as discussed subsequently herein, level of contamination that is present at a site is one of the main things contamination cleanup grants are scored on. If no contamination is identified, then a No Association Determination Letter cannot be issued by MPCA."
5. "The Phase I/II Reports reference solvent contamination for the east part of the Property; however, no documentation is provided in the reports regarding nature and extent of this reported contamination. This matter requires further evaluation/study."
6. "Remnants of a pre-treatment wastewater plant are present in the north-central part of the Property and an electrical substation abuts the Property at the northeast side. These types of facilities typically have historical use of PCBs, heavy metals and pH adjustment chemicals, and little to no testing for such contaminants was conducted at these locations. The City should conduct more focused/rigorous testing at these two locations."

7. “No testing has been conducted underneath the former dairy plant superstructure. The City should test under this building. If significant contamination is identified under the building, environmental grants may help pay for demolition and abatement of this building. Results would also be beneficial for over-all demolition, remediation, and construction soil planning purposes.”
8. “MPCA typically requires establishment of clean buffer zones (i.e., 2-feet beneath newly constructed buildings and paved areas and 4-feet in greenspace areas) as part of approved cleanup/redevelopment plan for sites. The City should conduct supplementary near surface testing at the Property – at this time only two soil pile samples for select parameters have been tested.”
9. “Several river pipes and a possible well exist at the Property. The City should test these structures prior to taking control of the Property to establish baseline condition.”
10. “Landfills have different standards and criteria for waste disposal acceptance. The City should collect representative samples/profile waste streams now to confirm landfill waste acceptance.”
11. “Three closed in-place buried oil tanks exist at the Property. Because everyone that “touches” a tank can possibly have liability with it, the City should see if the Owner is willing to remove the tanks before closing on the Property.”

C. Interviews

We contacted the following individuals to obtain knowledge or historical and current land-use information regarding the Site:

Joe Mauer, Former Employee, Mid-America Dairymen

Mr. Mauer indicated that the original portion of the dairy facility was constructed during World War II to produce dry powder dairy products for the troops. Mr. Mauer indicated that he worked at the Site from 1963 until 2004 and that his job activities included truck driver, fleet maintenance, forklift plant, maintenance of the city wastewater plant. Mr. Mauer indicated the dairy bought used boilers from the O’Hare Airport which took a while to get up and running. The old coal burning boilers were scraped.

Mr. Mauer added that he shared an office with K&K Plumbing, which conducted a lot of work on the plant; that Russell Creamery and Ice Cream Shack formerly operated out of a building that was located just south of the adjoining electric substation; that a store that sold dairy products was formerly west of the northwest corner of the plant building; and that a loading dock located southwest of the plant building sold ice cream and was a storage area for cartons of milk.

Mr. Mauer indicated that the Site was serviced by the municipal water and sanitary sewer systems. He indicated after the plant processed cheese, they had a bio mass wheel pretreatment for the sanitary sewer and that the other one they used ended up being too small for the load and did not work well. Mr. Mauer was not aware of any septic systems on the Site.

Mr. Mauer indicated there was either a 8" or 10" water well inside the south end of the south plant building. He indicated that the well was originally located outside but with the addition of the cooler/warehouse along the southeast side of the south plant building the well was located inside the building. He indicated the well was submersible and did not get used much; the well was basically a backup water source.

Mr. Mauer believed that the majority of the storage tanks on the site have been removed. He indicated that there was one caustic storage tank in both the north and south plant buildings. Mr. Mauer stated that other chemicals used on the Site included acids (hydrochloric, nitric, sulfuric, and a mixture of all the acids) in the chemical rooms in both the north and south plant buildings.

Mr. Mauer indicated there may be areas of buried solid waste in the central portion of the Site west of the plant building. He indicated that a gravel pit was located on the western portion of the Site and that it had been mostly filled in by the time he began working at the Site. Mr. Mauer had no knowledge of any street construction debris being dumped on the Site.

Mr. Mauer indicated that fly ash from the boiler stack was dumped pretty much everywhere east of the plant from the railroad crossing near the northeast corner of the Site southwesterly to the end of the cooler/warehouse. He indicated that five train cars of coal were burned each week resulting in four wheelbarrows of fly ash being dumped 24 hours a day/seven days a week. He added that when the cooler/warehouse was constructed, the fly ash from beneath the cooler/warehouse was excavated by Dean's Excavating and was transported off-site.

Mr. Mauer indicated that minor surficial spills occurred time to time mainly on the east side of the plant near the fuel tanks.

Mr. Mauer stated there was a pipe running from the northeast corner of the cooler to the river.

Steve Cheney, Site owner

Mr. Cheney has owned the Site since 2004 and that the dairy processing plant had been vacant for up to a decade at the time. He indicated that there have been no business activities on the Site since he acquired it other than the leasing of a portion of the cooler/warehouse to a window company for storage purposes. Mr. Cheney indicated that there were some ancillary metal buildings located east and west of the plant buildings that were scrapped after he acquired the Site. Mr. Cheney stated that the Site is serviced by the municipal water and sewer systems and that he was not aware of any septic systems on the Site, he indicated there may be a well on Site. Mr. Cheney was not aware of any past or current underground storage tanks on the Site. Mr. Cheney was not aware of any dumping or landfilling of solid waste, street construction debris, or fly ash on the Site. He added that there are no environmental liens or activity use limitations on the Site.

Terry Meyer, Owner's Salvage Contractor

Mr. Meyer indicated that the dairy plant ceased operations in approximately 2002 and that he began salvage activities in March 2005. At the time, ancillary buildings (as depicted on the surveys discussed in Section B.6.e) were present to the east and west of the plant buildings. Mr. Meyer indicated that he did not remove any hazardous waste, hazardous materials or asbestos-containing materials from the Site buildings. Mr. Meyer did not come across any water wells during his time at the Site. Mr. Meyer indicated he only went as far west on the Site as the former wastewater treatment plant and that he had no knowledge of any buried solid waste or fly ash on the Site. He did indicate that the city deposited dirt on the site from a flour mill site.

Bruce Fuhrman, RE/MAX Signature Properties, owner real estate agent

Mr. Fuhrman stated that he has listed the Site for the past 5 years or so. He indicated that when he began listing the Site, Mr. Meyer was finishing up salvage work at the Site through an agreement with Mr. Cheney. Mr. Fuhrman had no knowledge of the environmental conditions at the Site other than what was presented in the WCEC Phase I and Phase II reports, as discussed in Section B.7. Mr. Fuhrman was not aware of any environmental liens, litigation, or encumbrances regarding the Site. Mr. Fuhrman stated that Vector Windows is leasing storage space in the south warehouse. Mr. Fuhrman added that Ben Wolder Landscaping has dumped excess snow on the parking lot on the Site. Mr. Fuhrman indicated that the free mercury was cleaned up; however, based on the observations that free mercury remains in the boiler room of the north plant building, no cleanup documents have been forwarded to the MPCA. Mr. Fuhrman confirmed that there is a purchase agreement between Mr. Cheney and the City of Fergus Falls. Mr. Fuhrman's web page indicated that the facility was constructed in 1944.

We made inquiry to the following local government offices and/or officials with the city of Fergus Falls to obtain knowledge or records of historical and current land-use information regarding the Site and surrounding area:

Ryan Muchow, Fire Chief, City of Fergus Falls

Mr. Muchow indicated that their records go back to 2000 and that there have been two trash fires on the Site since it has been vacated. Mr. Muchow indicated that the Assistant Fire Chief, who has been on the job since 1980, recalled a roof fire many years ago but did not recall any hazmat-related incidents that the fire department was involved with.

Matt Harrington, Senior Engineer and GIS Tech, City of Fergus Falls

Brian Yavarow, City Engineer, City of Fergus Falls

Mr. Harrington and Mr. Yavarow provided information and documents, as discussed in Section B.6.3 and other sections of this report.

D. Site Reconnaissance

The objective of the Site reconnaissance is to obtain information indicating the likelihood of identifying recognized environmental conditions in connection with the Site.

Braun Intertec environmental professionals, Kelly Brown and Mark Johnson, conducted a Site reconnaissance on September 20, 2017. We were unaccompanied during the Site reconnaissance.

At the time of the Site reconnaissance, the weather was sunny and calm with a temperature of about 70 degrees Fahrenheit.

D.1. Methodology

Observations made at the time of the Site reconnaissance were conducted by physically traversing and visually observing the exterior aspects of the Site and its improvements, as well the interior areas, such as common, mechanical, storage, maintenance, repair and manufacturing areas, or other interior areas that were deemed representative of such Site improvements. Adjoining properties were visually observed from the Site boundaries or nearby public right-of-way areas.

D.2. Site Characteristics

At the time of the reconnaissance, the Site consisted of four contiguous parcels measuring approximately 28.84 acres. The Site was developed with a former dairy processing plant. Various buildings and structures were located over the central and eastern portions of the Site. The approximate western half of the Site was undeveloped; however, evidence of fill material or dumping was observed. The Site topography generally sloped downward toward the south and the Otter Tail River.

D.3. Adjoining Property Use and Characteristics

The Site was bordered on the north by a railroad track and an Otter Tail Power Company electric substation with a commercial facility and residential development located beyond; on the east by the Otter Tail River Reservoir with residential and commercial development located beyond; on the south by the Otter Tail River Reservoir followed by a school and residential development located beyond; and on the west by undeveloped land with the former city wastewater treatment facility located beyond.

No observations of environmental concern were noted on adjoining properties to the Site at the time of the reconnaissance.

D.4. Site Improvements and Layout

The Site was developed with the former Mid-America Dairymen Plant (cheese processing plant). The Site consisted on various buildings, structures, and former building foundations on the central and eastern portions of the Site. The plant was constructed by 1953 with various additions over the years. The remaining buildings consist of the north plant building and the south plant building, which total approximately 86,022 square feet. A railroad spur track formerly occupied the space between the two buildings. A scale was observed along the west side of the north plant building. A wastewater treatment plant occupied the central portion of the Site by 1979. A small wetland was located just east of the former wastewater treatment plant. The western portion of the Site is undeveloped and covered with vegetation. Areas of fill and/or dumping were observed on the western portion of the Site and along the tree line that borders the Otter Tail River Reservoir. A Site Sketch and Site Photographs are attached in Appendices B and N, respectively.

D.5. Pits, Ponds, Pools of Liquid, or Lagoons

No indications of pits, ponds, pools of liquid, or lagoons having the potential to contain hazardous substances or petroleum products were observed at the Site or on adjoining properties at the time of our reconnaissance.

D.6. Stained Soil, Pavement, or Corroded Surfaces

No stained soil was observed at the Site at the time of our reconnaissance.

Concrete platforms along the north side of the north plant building and along the west side of the south plant building were observed to have stains from former ASTs (the footprint of the former ASTs were visible on the concrete platforms). The concrete floor of the former wastewater treatment plant was observed to have stains from former ASTs (the footprint of the former ASTs were visible on the concrete floor).

Significant oil staining was observed on the concrete floor in the basement of the boiler room in the north plant building.

D.7. Solid Waste Disposal

At the time of the reconnaissance, no indications of waste disposal areas, observed fill, mounds, depressions, burn pits or graded areas by non-natural causes were observed at the Site that would indicate a potential for the presence of trash, construction debris, demolition debris, or other solid waste disposal with the exception of the following:

Areas of fill and/or dumping observed on the western portion of the Site and along the tree line that borders the Otter Tail River Reservoir. Observed materials included concrete debris, clay bricks/tiles, tires, asphalt, a telephone pole, a computer monitor, cinder blocks, and a paint can.

A pile of asphalt debris was observed at the west end of the parking lot to the west of the north plant building.

A pile of concrete debris was observed near the northwest corner of the foundation of the former wastewater treatment plant. Concrete debris, PVC debris, and metal were observed in the aerator at the wastewater treatment plant.

Solid waste was observed throughout both the north and south plant buildings.

As discussed in Section C., fly ash was reportedly dumped on the Site to the east of the plant buildings.

D.8. Stressed Vegetation

No areas of stressed, discolored, stained or dead vegetation beyond what would be expected due to seasonal conditions were observed at the time of the Site reconnaissance.

D.9. Hazardous Substances

Free mercury was observed on the concrete floor of the boiler room in the north plant building.

Residue bulk salt was observed on the ground floor on the north plant building.

D.10. Petroleum Products

A 5-gallon of hydraulic oil was observed in the basement of the boiler room in the north plant building. Significant leakage/staining was observed on the concrete floor in this area.

D.11. Storage Tanks

Two fill ports and vent pipes, evidence of USTs, were observed outside along the east side of the northeast corner of the north plant building. The Site survey depicts two USTs in this area. As discussed in Section B.6.e, the surveys also depicted the a total of four USTs in two areas located to the east and northeast of the north plant building.

An AST was observed on the roof of the northwest corner of the north plant building. The contents of the tank could not be determined.

Four ASTs were observed in a mezzanine area on the north side of the north plant building. One tank was labeled as nitric acid and one tank was labeled as caustic. The mezzanine area was not accessible and the size of the tanks and the contents of the two remaining tanks could not be determined.

One AST was observed outside along the west side of the south plant building. The tank was unlabeled and empty.

One approximate 2,500-gallon AST was observed in the mezzanine area of the north plant building. The tank was unlabeled and appeared to be empty.

An approximate 2,500-gallon AST was observed in a room located north of the boiler room in the north plant building. The tank was unlabeled but labeling on associated piping indicated the tank may have stored ammonia. Building debris prevented access to the tank.

D.12. Unidentified Drums and Containers

A sealed 35-gallon drum was observed in a room north of the boiler room in the north plant building.

D.13. Odors

No indications of strong, pungent, or noxious odors were observed at the time of the Site reconnaissance.

D.14. Potential PCB-Containing Electrical and Hydraulic Equipment

One pole-mounted electrical transformer was located west of the northwest corner of the north plant building. The transformer appeared to be in good condition with no indications of leaking or staining.

Fluorescent light ballasts were observed throughout the buildings.

D.15. Wastewater Discharges

No indications of wastewater discharging into a drain, ditch, underground injection system, or stream on or adjacent to the Site were observed at the time of the reconnaissance.

A sump pump was observed in the basement of the south plant building.

D.16. Sewage Disposal System

According to Mr. Cheney, the Site is connected to municipal sewer services.

D.17. Wells

No indications of wells such as monitoring wells, dry wells, irrigation wells, injection wells, abandoned wells, or other non-potable wells were observed at the Site at the time of the reconnaissance. However, as discussed in Sections B.4.a. and C., two domestic wells (one reportedly remaining and located in the south plant building) and seven monitoring wells have been documented at the Site.

D.18. Potable Water Supply

According to Mr. Cheney, the Site is connected to municipal water services.

D.19. Additional On-Site Observations

A water inlet from the Otter Tail River Reservoir was observed on the river bank to the east of the northeast corner of the south plant building. A corrugated pipe, a possible outlet, was observed on the river bank to the east of the foundation located east of the north plant building. The Site survey depicts the pipe as a stormwater sewer.

Two city stormwater discharges to the Otter Tail River Reservoir were observed on or near the northeast corner of the Site.

A tunnel was observed in the basement of the south plant building running to the southwest. The site survey depicts the tunnel running to the foundations located west of the south plant building.

A stormwater discharge was observed on the river bank to the south of the south plant building.

Further west a stormwater discharge was observed on the river bank to the south of the wastewater treatment plant.

As discussed in Section B.7., Braun Intertec conducted a Pre-Demolition Hazardous Building Materials Inspection of the Site in August 2016. Asbestos, lead-based paint and other hazardous materials, including elemental free mercury, were identified in the structure. Building materials were observed to be in a significantly damaged condition. These materials were observed at the time of the Site reconnaissance.

A scale was observed along the west side of the north plant building.

Equipment/product storage for a window company was present in the southern half of the south plant building.

Significant pigeon waste and carcasses were observed scattered amongst the solid waste throughout the plant buildings.

E. Summary of Land-Use Activities

E.1. Historical Site and Adjoining Property Land Use

Our research has revealed that the Site appears to have been undeveloped in 1939 but with some ground disturbance on the eastern end of the Site. A gravel pit reportedly was formerly located on the western portion of the Site. The Site was developed as a dairy processing plant in 1944. Various buildings and structures have been present over the years. The Site buildings have been vacant since at least 2003. A railroad track has bordered the Site to the north since at least 1913.

E.2. Current Site and Adjoining Property Land Use

At the time of this assessment, the Site consisted of four contiguous parcels measuring approximately 28.84 acres. The Site was occupied with a former cheese processing plant, which has been vacant since at least 2003. Areas of fill and/or dumping were observed on the western portion of the Site and along the tree line that borders the Otter Tail River Reservoir. Observed materials included concrete debris, clay bricks/tiles, tires, asphalt, a telephone pole, a computer monitor, cinder blocks, and a paint can. The surrounding area is developed for residential and commercial uses.

F. Limiting Conditions and Data Gaps

The findings and conclusions presented in this report are based on procedures described in ASTM Practice E1527-13, inquiries with public officials, available literature cited in this report, conditions noted at the time of our Phase I ESA, and our interpretation of the information obtained as part of this Phase I ESA. Our findings and conclusions are limited to the specific project and properties described in this report and by the accuracy and completeness of information provided by others.

An environmental site assessment cannot wholly eliminate uncertainty regarding the potential for recognized environmental conditions in connection with a property. Performance of this practice is intended to reduce, but not eliminate, uncertainty regarding the potential for recognized environmental conditions in connection with a property within reasonable limits of time and cost.

In performing its services, Braun Intertec used that degree of care and skill ordinarily exercised under similar circumstances by reputable members of its profession currently practicing in the same locality. No warranty, express or implied, is made.

No limiting conditions or data gaps were identified during the Phase I ESA process, with the exception of the following:

- Observation of the western portion of the Site and portion of the Site along the riverfront was limited due to dense vegetation.
- A mezzanine level that contained ASTs on the north side of the north plant building was not accessible.
- Two sheds or outbuildings located along the east side of the north plant building were locked and not accessed.

The identified limiting conditions and data gaps did not affect the environmental professional's ability to render opinions regarding conditions indicative of a release or threatened release.

G. Findings

The findings include identified known or suspect recognized environmental conditions, controlled recognized environmental conditions, historical recognized conditions, *de minimis* conditions and additional issues in connection with the Site.

The following findings are based on the results of our assessment:

- Information regarding the Site was available back to 1913. The information indicates that the Site was undeveloped at that time. A gravel pit reportedly was formerly located on the western portion of the Site. By 1939, the Site appeared to be undeveloped and covered with vegetation; however, some ground disturbance was present in the eastern end of the Site. The Site was developed as a dairy processing plant in 1944. Based on available information, it is reasonable to assume that the first developed use of the Site was for a dairy processing plant.
- At the time of this assessment, the Site consisted of four contiguous parcels measuring approximately 28.84 acres. The Site was occupied with a former dairy processing plant, which has been vacant since at least 2003. Areas of fill and/or dumping were observed on the western portion of the Site and along the tree line that borders the Otter Tail River Reservoir. Observed materials included concrete debris, clay bricks/tiles, tires, asphalt, a telephone pole, a computer monitor, cinder blocks, and a paint can.

- The Site is proposed to be redeveloped and rezoned as Single Family (R-1) Units.
- Previous Phase I/II ESA's did not include evaluation of soil vapor conditions at the Site.
- Previous Phase I/II ESA's reference solvent contamination for the east part of the Site; however, no documentation was provided regarding the nature and extent of this reported contamination.
- No testing has been conducted underneath the dairy plant superstructure.
- Remnants of a pre-treatment wastewater plant are present in the north-central part of the Site and an electrical substation abuts the Site at the northeast side. These types of facilities typically have historical use of PCBs, heavy metals and pH adjustment chemicals, and little to no testing for such contaminants was conducted at these locations in previous investigations.
- The government database records review identified three tank releases and several spills at the Site. Nine USTs and 31 ASTs are registered to the Site. In addition, the former occupant of the Site was identified as a registered hazardous waste generator of ignitable waste, tetrachloroethylene, and trichloroethylene.
- Three closed in-place oil USTs are located on the Site.
- Fly ash from the plant boiler stack was reportedly dumped on the Site in the area to the east of the plant buildings.
- A 610-foot water well is reportedly located within the south plant building.
- The government database records review identified several regulated facilities within the vicinity of the Site.
- Plant buildings are in dilapidated hazardous condition including damaged friable asbestos and elemental mercury release located within the north plant building boiler room.
- Significant pigeon waste and carcasses were observed scattered amongst the solid waste throughout the plant buildings.

H. Opinions

According to the User, the Phase I ESA was conducted in association with the acquisition and redevelopment of the Site. Opinions expressed herein are influenced by the stated reason for conducting the Phase I ESA. Furthermore, the expressed opinions might not be applicable to alternate reasons for reliance on the content of the Phase I ESA.

H.1. Recognized Environmental Conditions

A recognized environmental condition is defined by ASTM Practice E1527-13 as: “the presence or likely presence of any hazardous substances or petroleum products in, on, or at a property: 1) due to any release to the environment, 2) under conditions indicative of a release to the environment, or 3) under conditions that pose a material threat of a future release to the environment. *De minimis* conditions are not recognized environmental conditions.”

This assessment identified no recognized environmental conditions in connection with the Site, with the exception of the following:

- The western portion of the Site was formerly a gravel pit. Fill material of unknown nature and origin has been placed on this portion of the Site. This represents a recognized environmental condition.
- The government database records review identified three tank releases and several spills at the Site. Although the reported releases have been closed by the MPCA, the proposed redevelopment of the Site and the potential for residual soil and/or groundwater impacts and soil vapor impacts represents a recognized environmental concern.
- The Site operated as a dairy processing plant for approximately 65 years. The former occupant of the Site was identified as a registered hazardous waste generator of ignitable waste, tetrachloroethylene, and trichloroethylene. A pre-treatment wastewater plant formerly operated in north-central part of the Site and an electrical substation abuts the Site at the northeast side. There is a potential for past unreported releases associated with these activities to have impacted soil, groundwater and/or soil vapor at the Site. This potential represents a recognized environmental condition.
- Three closed in-place oil USTs are located on the Site. There is a potential for past unreported releases associated with the use of the tanks to have impacted soil, groundwater and/or soil vapor at the Site. This potential represents a recognized environmental condition.

- Fly ash has reportedly been dumped in the area to the east of the plant buildings. This represents a recognized environmental condition.
- Damaged friable asbestos and elemental mercury release is located within the boiler room of the north plant building. This represents a recognized environmental condition.

H.2. Controlled Recognized Environmental Conditions

A controlled recognized environmental condition is defined by ASTM Practice E1527-13 as “a recognized environmental condition resulting from a past release of hazardous substances or petroleum products that has been addressed to the satisfaction of the applicable regulatory authority, with hazardous substances or petroleum products allowed to remain in place subject to the implementation of required controls.”

This assessment identified no controlled recognized environmental conditions in connection with the Site.

H.3. Historical Recognized Environmental Conditions

A historical recognized environmental condition is defined by ASTM Practice E1527-13 as “a past release of any hazardous substances or petroleum products that has occurred in connection with the Site and has been addressed to the satisfaction of the applicable regulatory authority or meeting unrestricted use criteria established by a regulatory authority, without subjecting the Site to any required controls.”

This assessment identified no historical recognized environmental conditions in connection with the Site.

H.4. *De Minimis* Conditions

A *de minimis* condition is defined by ASTM Practice E1527-13 as “a condition that generally does not present a threat to human health or the environment and that generally would not be the subject of an enforcement action if brought to the attention of appropriate governmental agencies.”

The following findings are considered *de minimis* conditions:

- The government database records review identified several regulated facilities in the vicinity of the Site. Based on mitigating factors that affect the apparent significance of the identified facilities on the Site, such as regulatory status, distance from the Site, location of the facility

in relation to the groundwater flow direction, and/or the database(s) the identified regulated facilities are listed on, it is our opinion that the identified regulated facilities are considered *de minimis* conditions.

H.5. Additional Considerations

An additional consideration is a condition that does not meet the definition of a recognized environmental condition, controlled recognized environmental condition, or historical recognized environmental condition but, in our opinion, should be brought to the attention of the User. The following additional considerations were/was identified during the Phase I ESA.

Based on the available information, a 610-foot water well reportedly exists within the south plant building. If a well is encountered during future Site development activities, we recommend that the well be properly abandoned in accordance with Minnesota Department of Health regulations. Also, the three closed in-place USTs should be properly removed by a licensed tank removal contractor.

Significant pigeon waste and carcasses were observed scattered amongst the solid waste throughout the plant buildings. Future Site development activities will need to take this condition into consideration for safe-cleanup and disposal.

The damaged friable asbestos and elemental mercury release located within the boiler room in the north plant building represents a possible material risk to human health and environment. Braun Intertec recommends this matter be cleaned-up/addressed to proper regulatory agency satisfaction without delay.

I. Conclusions

We have conducted this Phase I ESA of the Site in general conformance with the scope and limitations of ASTM Practice E1527-13. Any exceptions to, or deletions from, this practice are described in Section F of this report.

This assessment identified no recognized environmental conditions in connection with the Site, with the exception of the following:

- The western portion of the Site was formerly a gravel pit. Fill material of unknown nature and origin has been placed on this portion of the Site. This represents a recognized environmental condition.

- The government database records review identified three tank releases and several spills at the Site. Although the reported releases have been closed by the MPCA, the proposed redevelopment of the Site and the potential for residual soil and/or groundwater impacts and soil vapor impacts represents a recognized environmental concern.
- The Site operated as a dairy processing plant for approximately 65 years. The former occupant of the Site was identified as a registered hazardous waste generator of ignitable waste, tetrachloroethylene, and trichloroethylene. A pre-treatment wastewater plant formerly operated in north-central part of the Site and an electrical substation abuts the Site at the northeast side. There is a potential for past unreported releases associated with these activities to have impacted soil, groundwater and/or soil vapor at the Site. This potential represents a recognized environmental condition.
- Three closed in-place oil USTs are located on the Site. There is a potential for past unreported releases associated with the use of the tanks to have impacted soil, groundwater and/or soil vapor at the Site. This potential represents a recognized environmental condition.
- Fly ash has reportedly been dumped in the area to the east of the plant buildings. This represents a recognized environmental condition.
- Damaged friable asbestos and elemental mercury release is located within the boiler room of the north plant building. This represents a recognized environmental condition.

This assessment identified no controlled recognized environmental conditions or historical recognized environmental conditions in connection with the Site.

If a well is encountered during future Site development activities, we recommend that the well be properly abandoned in accordance with Minnesota Department of Health regulations. Also, the three closed in-place USTs should be properly removed by a licensed tank removal contractor.

Significant pigeon waste and carcasses were observed scattered amongst the solid waste throughout the plant buildings. Future Site development activities will need to take this condition into consideration for safe-cleanup and disposal.

The damaged friable asbestos and elemental mercury release located within the boiler room in the north plant building represents a possible material risk to human health and environment. Braun Intertec recommends this matter be cleaned-up/addressed to proper regulatory agency satisfaction without delay.

Braun Intertec conducted a Phase II ESA and Preliminary Geotechnical Evaluation in conjunction with this Phase I ESA. The results of the Phase II ESA and Preliminary Geotechnical Evaluation will be provided under separate cover.

J. References

References are listed in Appendix O.

K. Environmental Professional Statement and Qualifications

We have the specific qualifications based on education, training, and experience to assess a property of the nature, history and setting of the subject property. We have developed and performed the all-appropriate inquiries in conformance with the standards and practices set forth in 40 CFR Part 312.

Qualifications of the environmental professional and the qualifications of the personnel conducting the site reconnaissance and interviews, if conducted by someone other than an environmental professional, are attached in Appendix P. We declare that, to the best of our professional knowledge and belief, we meet the definition of Environmental Professional as defined in §312.10 of 40 CFR 312.

BRAUN INTERTEC CORPORATION




Kelly W. Brown
Senior Scientist



Mark F. Johnson
Principal Scientist

Appendix A
Site Location Map

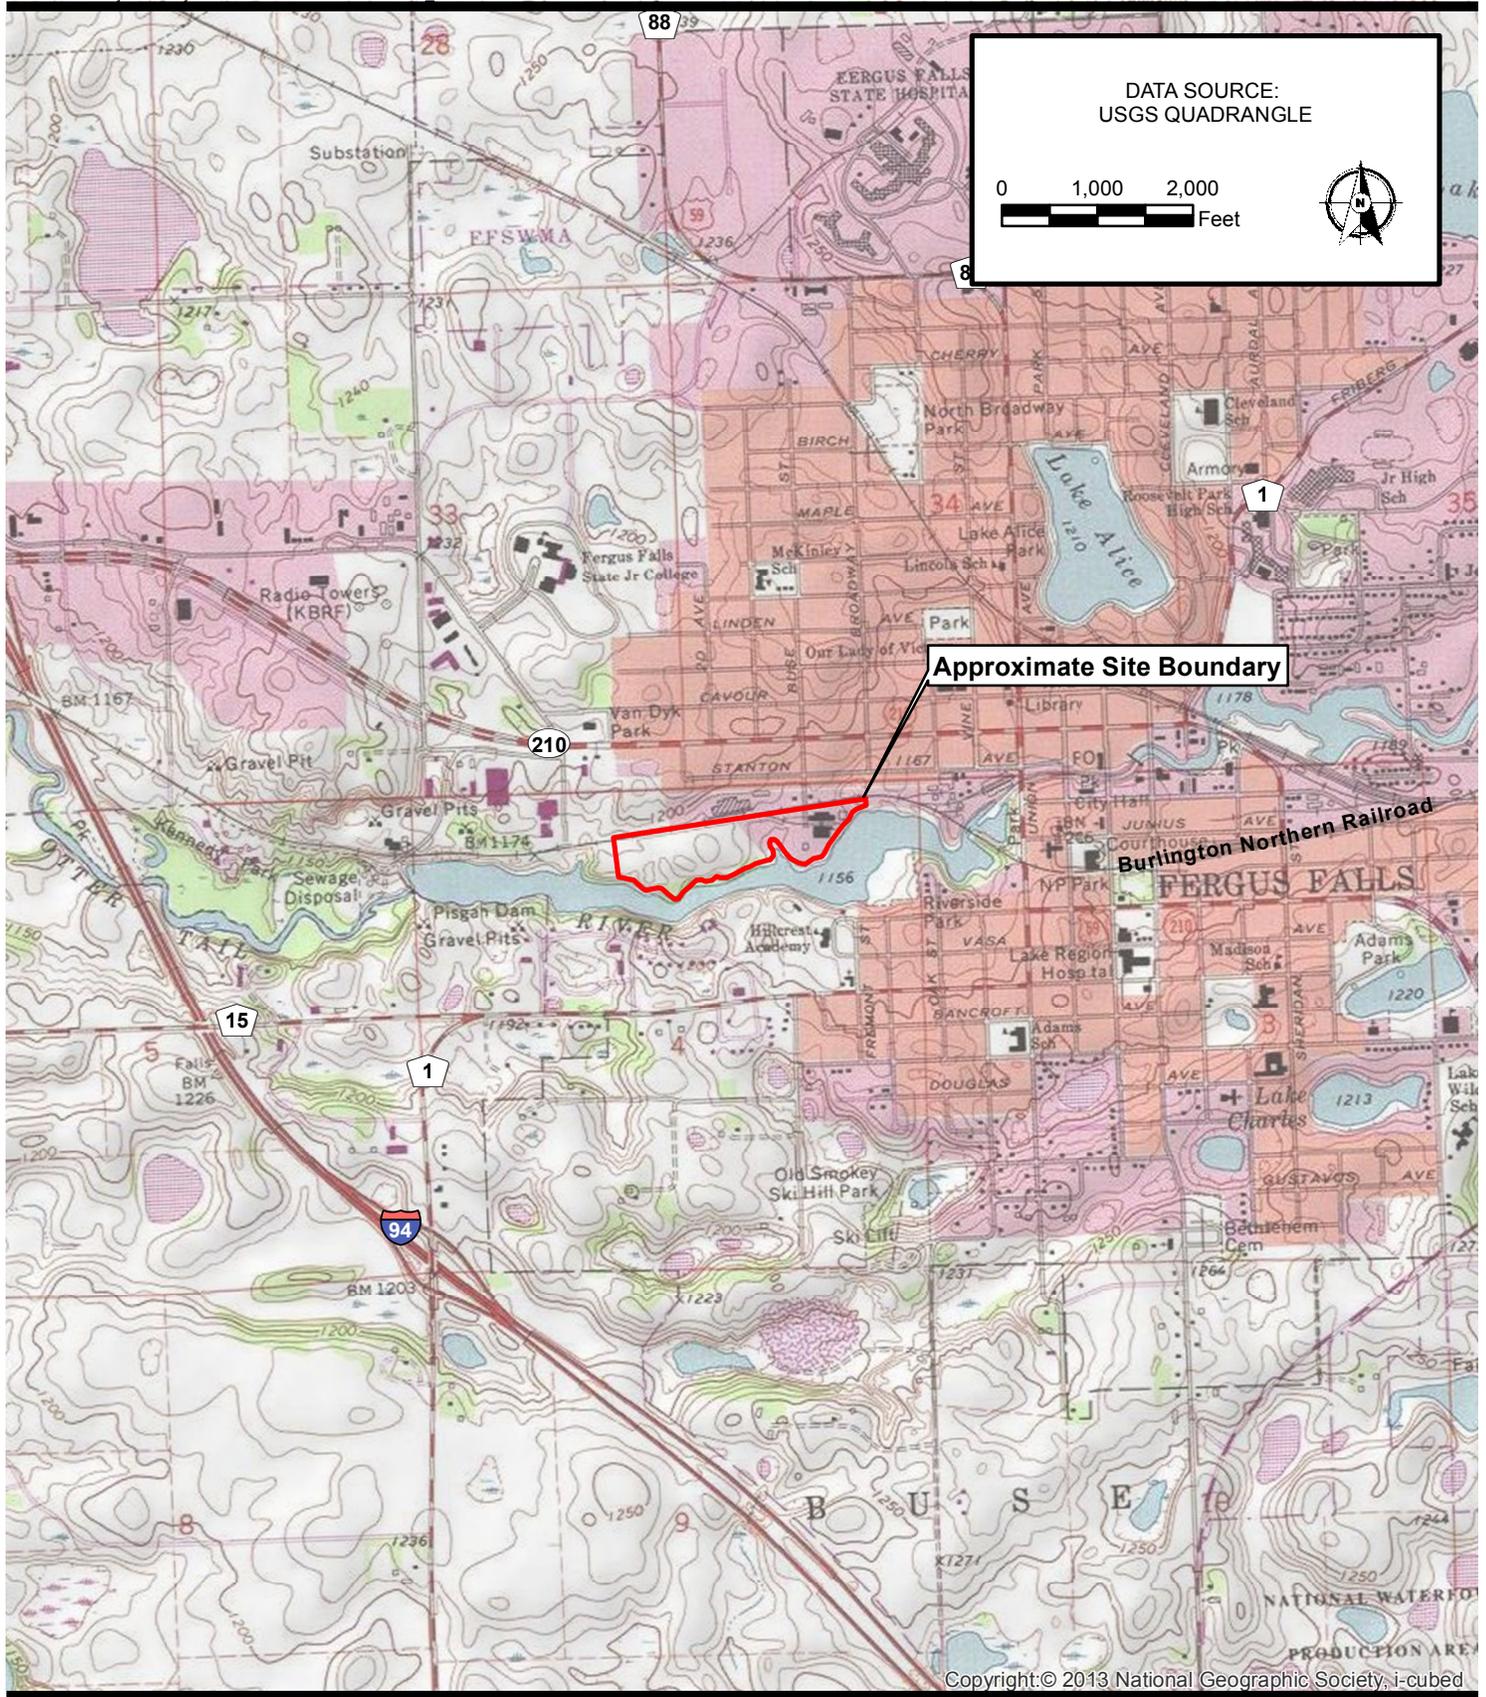

DATA SOURCE:
USGS QUADRANGLE

0 1,000 2,000
Feet

Approximate Site Boundary

Burlington Northern Railroad

Copyright © 2013 National Geographic Society, i-cubed

Project No:	B1606338.01
Drawing No.	B1606338.01_SiteLoc
Scale:	1 in = 2,000 ft
Drawn By:	FER
Date Drawn:	9/14/17
Checked By:	KWB
Last Modified:	9/14/17

SITE LOCATION MAP
FORMER MID-AMERICA DAIRYMEN, INC. PLANT
301 SOUTH BUSE STREET
FERGUS FALLS, MINNESOTA


**BRAUN
INTERTEC**

11001 Hampshire Avenue So.
Minneapolis, MN 55438
PH. (952) 995-2000
FAX (952) 995-2020

Sheet:
1 of 1
Fig:
1

Appendix B

Site Sketch

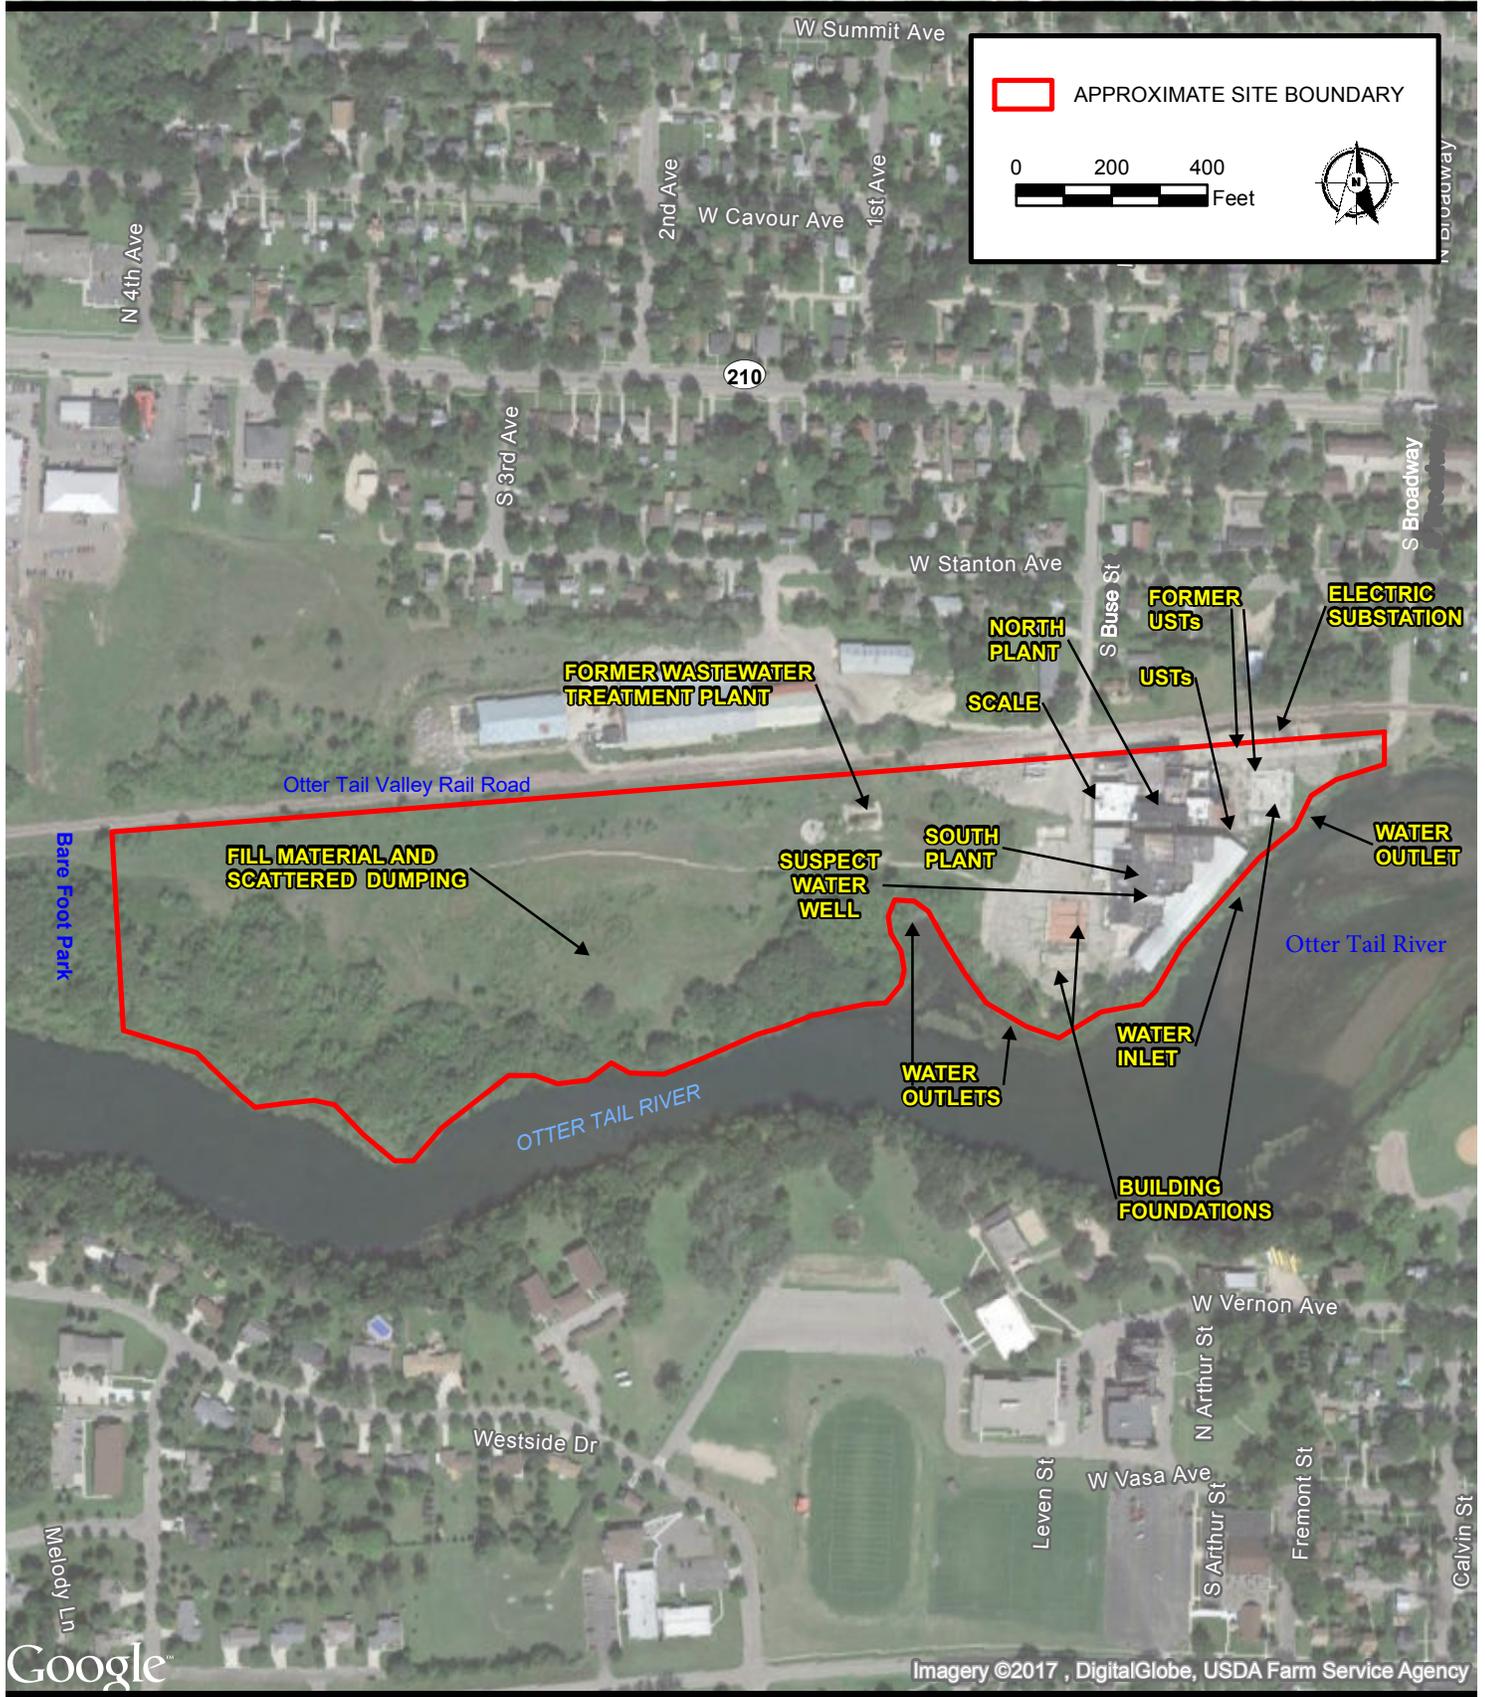

Sheet:	Project No:
1 of 1	B1606338.01
Fig:	Drawing No.
2	B1606338-01_SiteSkitch
	Scale:
	1 in = 400 ft
	Drawn By:
	FER
	Date Drawn:
	9/14/17
	Checked By:
	KWB
	Last Modified:
	10/31/17

SITE SKETCH
FORMER MID-AMERICA DAIRYMEN, INC. PLANT
301 SOUTH BUSE STREET
FERGUS FALLS, MINNESOTA

BRAUN
INTERTEC
 11001 Hampshire Avenue So.
 Minneapolis, MN 55438
 PH. (952) 995-2000
 FAX (952) 995-2020

Appendix C

Otter Tail County Property Information





Thursday September 14th, 2017

PLEASE NOTE: When land is valued by frontage, the amount of feet shown in based on the widest dimension on the front or the back of the lot.
Any questions regarding the information on the Appraisal Information section should be directed to the [County Assessor](#).

N/A

[Parcel Summary](#)

[Detailed Results](#)

[Sales Data](#)

Detailed Results

Parcel Number: 71003500004004			
Town / City:	FERGUS FALLS CITY	HRA District:	FERGUS FALLS - HRA
School District:	FERGUS FALLS ISD 544	Lake Improvement District:	
Watershed District:		Tax Increment District:	TAX INCREMENT
Hospital District:		Site Address / Site Zip:	
Plat / Legal Description:			
Section-04 Township-132 Range-043			
LOTS 2 & 3 S OF RR OF W OF N.P.F. & B.H. RR CO EX SPUR TRACK EX TR TO CITY			
Primary Taxpayer:	CHENEY PROPERTIES LLC	Alternate Taxpayer:	N/A
14025 23RD AVE N STE A			
PLYMOUTH, MN 55447-4922			

Summary Data

Parcel Number:						
Summary of Land Value						
Record	Description	Hmstd Status	Land Value	Land Program Value		
1	RES 1-3 UNITS	Non-Homestead	341617	0		
Total Land Value:			341617	0		
Summary of Building Value						
Record	Description	Hmstd Status	Building Value			
1	RES 1-3 UNITS	Non-Homestead	0			
Total Building Value:			0			
Total of Land Value & Building Value						
Total Parcel Value:			341617	0		

Land Detail

Parcel Number:							
Record	Description	Land Program Acres	Description	Frontage	Depth	Acreage	Unit Type
1	RES 1-3 UNITS Non-Homestead		OTTERTAIL RIVER	1200	200	N/A	FF
1	RES 1-3 UNITS Non-Homestead		OTTERTAIL RIVER	600	200	N/A	FF
1	RES 1-3 UNITS Non-Homestead		OTTERTAIL RIVER	75	200	N/A	FF

Building(s) Detail

Additional Features on Property

Parcel Number:							
71003500004004							
Valuation Record	Description	Age	Size	Units	Quantity	Incomplete	

[NEW SIMPLE SEARCH](#)

©Copyright 2001- 2017 County of Otter Tail, Minnesota, U.S.A.
All Rights Reserved.
This web site is maintained by [Otter Tail County](#).

[Back to Home Page](#)



Thursday September 14th, 2017

PLEASE NOTE: When land is valued by frontage, the amount of feet shown in based on the widest dimension on the front or the back of the lot.
Any questions regarding the information on the Appraisal Information section should be directed to the [County Assessor](#).

N/A

[Parcel Summary](#)

[Detailed Results](#)

[Sales Data](#)

Detailed Results

Parcel Number: 71003500004002			
Town / City:	FERGUS FALLS CITY	HRA District:	FERGUS FALLS - HRA
School District:	FERGUS FALLS ISD 544	Lake Improvement District:	
Watershed District:		Tax Increment District:	TAX INCREMENT
Hospital District:		Site Address / Site Zip:	
Plat / Legal Description:			
Section-04 Township-132 Range-043			
2.00 AC THAT PT G.L. 1 LYING S OF N.P. RR TRACKS EX TRS.			
Primary Taxpayer:	CHENEY PROPERTIES LLC	Alternate Taxpayer:	N/A
14025 23RD AVE N STE A PLYMOUTH, MN 55447-4922			

Summary Data

Parcel Number:						
Summary of Land Value						
Record	Description	Hmstd Status	Land Value	Land Program Value		
1	RES 1-3 UNITS	Non-Homestead	32055	0		
Total Land Value:			32055	0		
Summary of Building Value						
Record	Description	Hmstd Status	Building Value			
1	RES 1-3 UNITS	Non-Homestead	0			
Total Building Value:			0			
Total of Land Value & Building Value			Total Parcel Value:	32055	0	

Land Detail

Parcel Number:							
Record	Description	Land Program Acres	Description	Frontage	Depth	Acreage	Unit Type
1	RES 1-3 UNITS Non-Homestead		OTTERTAIL RIVER	100	200	N/A	FF
1	RES 1-3 UNITS Non-Homestead		OTTERTAIL RIVER	50	200	N/A	FF
1	RES 1-3 UNITS Non-Homestead		ADDNL SITE RESIDENTIAL	N/A	N/A	1.34	AC

Building(s) Detail

Additional Features on Property

Parcel Number:							
71003500004002							
Valuation Record	Description	Age	Size	Units	Quantity	Incomplete	

[NEW SIMPLE SEARCH](#)

©Copyright 2001- 2017 County of Otter Tail, Minnesota, U.S.A.
All Rights Reserved.
This web site is maintained by [Otter Tail County](#).

[Back to Home Page](#)



Thursday September 14th, 2017

PLEASE NOTE: When land is valued by frontage, the amount of feet shown in based on the widest dimension on the front or the back of the lot.
Any questions regarding the information on the Appraisal Information section should be directed to the [County Assessor](#).

[MAP](#) N/A

[Parcel Summary](#)

[Detailed Results](#)

[Sales Data](#)

Detailed Results

Parcel Number: 71003500002000			
Town / City:	FERGUS FALLS CITY	HRA District:	FERGUS FALLS - HRA
School District:	FERGUS FALLS ISD 544	Lake Improvement District:	
Watershed District:		Tax Increment District:	TAX INCREMENT
Hospital District:		Site Address / Site Zip:	301 BUSE ST S 56537
Plat / Legal Description:			
Section-04 Township-132 Range-043			
2.15 AC G L 1 E OF E LN OF BUSE ST & OF FERGUS DAIRY CO-OP. TR. EX TR TO O.T.P. CO.			
Primary Taxpayer:	CHENEY PROPERTIES LLC	Alternate Taxpayer:	N/A
14025 23RD AVE N STE A PLYMOUTH, MN 55447-4922			

Summary Data

Parcel Number:						
Summary of Land Value						
Record	Description	Hmstd Status	Land Value	Land Program Value		
1	INDS LAND & BLDGS	Non-Homestead	61567		0	
			Total Land Value:	61567	0	
Summary of Building Value						
Record	Description	Hmstd Status	Building Value			
1	INDS LAND & BLDGS	Non-Homestead	15000			
			Total Building Value:	15000		
Total of Land Value & Building Value				Total Parcel Value:	76567	0

Land Detail

Parcel Number:							
Record	Description	Land Program Acres	Description	Frontage	Depth	Acreage	Unit Type
1	INDS LAND & BLDGS Non-Homestead		OTTERTAIL RIVER	200	200	N/A	FF
1	INDS LAND & BLDGS Non-Homestead		OTTERTAIL RIVER	125	200	N/A	FF
1	INDS LAND & BLDGS Non-Homestead		ADDNL SITE RESIDENTIAL	N/A	N/A	0.66	AC

Building(s) Detail

Additional Features on Property

Parcel Number:							
71003500002000							
Valuation Record	Description	Age	Size	Units	Quantity	Incomplete	

[NEW SIMPLE SEARCH](#)

©Copyright 2001-2017 County of Otter Tail, Minnesota, U.S.A.
All Rights Reserved.
This web site is maintained by [Otter Tail County](#).

[Back to Home Page](#)



Thursday September 14th, 2017

PLEASE NOTE: When land is valued by frontage, the amount of feet shown is based on the widest dimension on the front or the back of the lot
 Any questions regarding the information on the Appraisal Information section should be directed to the [County Assessor](#).

N/A

Parcel Summary

Detailed Results

Sales Data

Detailed Results

Parcel Number: 7100350003000			
Town / City:	FERGUS FALLS CITY	HRA District:	FERGUS FALLS - HRA
School District:	FERGUS FALLS ISD 544	Lake Improvement District:	
Watershed District:		Tax Increment District:	TAX INCREMENT
Hospital District:		Site Address / Site Zip:	
Plat / Legal Description:			
Section-04 Township-132 Range-043			
2.00 AC PT G L 1 BET EXT OF BUSE ST & BDWY BEING 200' N&S ON BUSE & EXT E TO RIV & S OF RR R/W			
Primary Taxpayer:	CHENEY PROPERTIES LLC	Alternate Taxpayer:	N/A
14025 23RD AVE N STE A PLYMOUTH, MN 55447-4922			

Summary Data

Parcel Number:					
Summary of Land Value					
Record	Description	Hmstd Status	Land Value	Land Program Value	
1	INDS LAND & BLDGS	Non-Homestead	35842	0	
Total Land Value:			35842	0	
Summary of Building Value					
Record	Description	Hmstd Status	Building Value		
1	INDS LAND & BLDGS	Non-Homestead	10000		
Total Building Value:			10000		
Total of Land Value & Building Value			Total Parcel Value:	45842	0

Land Detail

Parcel Number:							
Record	Description	Land Program Acres	Description	Frontage	Depth	Acreage	Unit Type
1	INDS LAND & BLDGS Non-Homestead		ADDNL SITE RESIDENTIAL	N/A	N/A	1.08	AC
1	INDS LAND & BLDGS Non-Homestead		OTTERTAIL RIVER	100	200	N/A	FF
1	INDS LAND & BLDGS Non-Homestead		OTTERTAIL RIVER	50	200	N/A	FF
1	INDS LAND & BLDGS Non-Homestead		OTTERTAIL RIVER	50	200	N/A	FF

Building(s) Detail

Additional Features on Property

Parcel Number:							
7100350003000							
Valuation Record	Description	Age	Size	Units	Quantity	Incomplete	

[NEW SIMPLE SEARCH](#)

©Copyright 2001- 2017 County of Otter Tail, Minnesota, U.S.A.
All Rights Reserved.
This web site is maintained by [Otter Tail County](#).

[Back to Home Page](#)  OTTER TAIL

Appendix D

2016 ALTA/NSPS Land Title Survey

Appendix E

Environmental Data Resources, Inc. Report

Former Mid-America Dairymen, Inc. Plant

301 South Buse Street
Fergus Falls, MN 56537

Inquiry Number: 5049754.2s
September 14, 2017

The EDR Radius Map™ Report



6 Armstrong Road, 4th floor
Shelton, CT 06484
Toll Free: 800.352.0050
www.edrnet.com

TABLE OF CONTENTS

<u>SECTION</u>	<u>PAGE</u>
Executive Summary	ES1
Overview Map	2
Detail Map	3
Map Findings Summary	4
Map Findings	8
Orphan Summary	1059
Government Records Searched/Data Currency Tracking	GR-1

GEOCHECK ADDENDUM

GeoCheck - Not Requested

Thank you for your business.
Please contact EDR at 1-800-352-0050
with any questions or comments.

Disclaimer - Copyright and Trademark Notice

This Report contains certain information obtained from a variety of public and other sources reasonably available to Environmental Data Resources, Inc. It cannot be concluded from this Report that coverage information for the target and surrounding properties does not exist from other sources. **NO WARRANTY EXPRESSED OR IMPLIED, IS MADE WHATSOEVER IN CONNECTION WITH THIS REPORT. ENVIRONMENTAL DATA RESOURCES, INC. SPECIFICALLY DISCLAIMS THE MAKING OF ANY SUCH WARRANTIES, INCLUDING WITHOUT LIMITATION, MERCHANTABILITY OR FITNESS FOR A PARTICULAR USE OR PURPOSE. ALL RISK IS ASSUMED BY THE USER. IN NO EVENT SHALL ENVIRONMENTAL DATA RESOURCES, INC. BE LIABLE TO ANYONE, WHETHER ARISING OUT OF ERRORS OR OMISSIONS, NEGLIGENCE, ACCIDENT OR ANY OTHER CAUSE, FOR ANY LOSS OF DAMAGE, INCLUDING, WITHOUT LIMITATION, SPECIAL, INCIDENTAL, CONSEQUENTIAL, OR EXEMPLARY DAMAGES. ANY LIABILITY ON THE PART OF ENVIRONMENTAL DATA RESOURCES, INC. IS STRICTLY LIMITED TO A REFUND OF THE AMOUNT PAID FOR THIS REPORT.** Purchaser accepts this Report "AS IS". Any analyses, estimates, ratings, environmental risk levels or risk codes provided in this Report are provided for illustrative purposes only, and are not intended to provide, nor should they be interpreted as providing any facts regarding, or prediction or forecast of, any environmental risk for any property. Only a Phase I Environmental Site Assessment performed by an environmental professional can provide information regarding the environmental risk for any property. Additionally, the information provided in this Report is not to be construed as legal advice.

Copyright 2017 by Environmental Data Resources, Inc. All rights reserved. Reproduction in any media or format, in whole or in part, of any report or map of Environmental Data Resources, Inc., or its affiliates, is prohibited without prior written permission.

EDR and its logos (including Sanborn and Sanborn Map) are trademarks of Environmental Data Resources, Inc. or its affiliates. All other trademarks used herein are the property of their respective owners.

EXECUTIVE SUMMARY

A search of available environmental records was conducted by Environmental Data Resources, Inc (EDR). The report was designed to assist parties seeking to meet the search requirements of EPA's Standards and Practices for All Appropriate Inquiries (40 CFR Part 312), the ASTM Standard Practice for Environmental Site Assessments (E 1527-13) or custom requirements developed for the evaluation of environmental risk associated with a parcel of real estate.

TARGET PROPERTY INFORMATION

ADDRESS

301 SOUTH BUSE STREET
FERGUS FALLS, MN 56537

COORDINATES

Latitude (North): 46.2804920 - 46° 16' 49.77"
Longitude (West): 96.0861340 - 96° 5' 10.08"
Universal Transverse Mercator: Zone 14
UTM X (Meters): 724487.2
UTM Y (Meters): 5129122.0
Elevation: 1165 ft. above sea level

USGS TOPOGRAPHIC MAP ASSOCIATED WITH TARGET PROPERTY

Target Property Map: 5961099 FERGUS FALLS, MN
Version Date: 2013

AERIAL PHOTOGRAPHY IN THIS REPORT

Portions of Photo from: 20150902
Source: USDA

MAPPED SITES SUMMARY

Target Property Address:
301 SOUTH BUSE STREET
FERGUS FALLS, MN 56537

Click on Map ID to see full detail.

MAP ID	SITE NAME	ADDRESS	DATABASE ACRONYMS	RELATIVE ELEVATION	DIST (ft. & mi.) DIRECTION
A1	MID AMERICA DAIRYMEN	301 S BUSE ST	FINDS		TP
A2		301 SOUTH BUSE ST	ERNS		TP
A3	DAIRY FARMERS OF AME	301 S BUSE ST	LAST, LUST, UST, AST, SRS, SPILLS, RCRA NonGen /...		TP
A4	DAIRY FARMERS OF AME	301 SOUTH BUSE STREE	RMP		TP
A5	DAIRY FARMERS OF AME	301 S. BUSE ST.	FINDS, ECHO		TP
A6	DAIRY FARMERS OF AME	301 S BUSE ST	LAST, LUST, SPILLS, Financial Assurance		TP
A7	DAIRY FARMER OF AMER	301 S BUSE ST	RGA LUST		TP
A8	DAIRY FARMER OF AMER	301 S BUSE	RGA LUST		TP
A9	DAIRY FARMERS OF AME	301 S BUSE ST	RGA LUST		TP
A10	MID AMERICA DAIRYMEN	301 S BUSE ST	RGA LUST		TP
A11	MID AMERICA DAIRYMEN	301 S BUSE	RGA LUST		TP
A12	MID-AMERICA DAIRYMEN	301 S BUSE ST	RGA LUST		TP
A13	MID-AMERICA DAIRYMEN	301 S BUSE	RGA LUST		TP
A14	CHENEY PROPERTIES LL	301 S BUSE ST	MANIFEST		TP
A15	MID AMERICA DAIRYMAN	301 BUSE	SPILLS, Financial Assurance		TP
16	FAITH & FELLOWSHIP P	704 VERNON AVE W	RCRA NonGen / NLR, WIMN	Higher	838, 0.159, SSE
B17	HILLCREST LUTHERAN A	610 HILLCREST DR	RCRA NonGen / NLR, Financial Assurance, WIMN,...	Higher	960, 0.182, South
B18	HILLCREST LUTHERAN A	610 HILLCREST DR	UST	Higher	1002, 0.190, South
19	BRISTS TV	510 W STANTON AVE	WIMN	Higher	1247, 0.236, NE
20	FERGUS FALLS GAS WOR	SWC OF W. STANTON AN	EDR MGP	Higher	1358, 0.257, ENE
21	NORDWALL MACHINE	302 S VINE ST	WIMN	Higher	1435, 0.272, ENE
22	KIEFER AUCTION	417 W STANTON AVE	FINDS, WIMN	Higher	1450, 0.275, ENE
23	WALVATNE AUTO REPAIR	220 S VINE ST	WIMN	Lower	1546, 0.293, ENE
C24	SMOKEYS MACHINE SHOP	418 W STANTON AVE	WIMN	Higher	1569, 0.297, ENE
D25	FERGUS FALLS RENTAL	RR 4	WIMN	Higher	1594, 0.302, NNW
D26	LUTHERAN SOCIAL SERV	PO BOX 477	FINDS, WIMN	Higher	1594, 0.302, NNW
D27	MILLERS BOBCAT	COUNTY ROAD 1 E	FINDS, WIMN	Higher	1594, 0.302, NNW
D28	KANE TRANSPORT CO IN	RR 2 HIGHWAY 59	WIMN	Higher	1594, 0.302, NNW
E29	FERGUS QUALITY DRY C	427 W LINCOLN AVE	LUST, RCRA NonGen / NLR, FINDS, ECHO, ENF,...	Higher	1638, 0.310, NE
E30	ELITE DRY CLEANING	457 LINCOLN AVE	VIC, SRS	Higher	1643, 0.311, NE
E31	ELITE DRY CLEANING	457 LINCOLN AVE	BROWNFIELDS, SRS, MN LS, WIMN	Higher	1643, 0.311, NE
C32	TCI OF CENTRAL MN	414 W STANTON AVE	WIMN	Higher	1648, 0.312, ENE
F33	AA TIRE SERVICE	210 S VINE ST	WIMN	Higher	1670, 0.316, ENE
G34	DELAGOON SOCCER FIEL	SW AREA OF DELAGOON	WIMN	Higher	1681, 0.318, SW
G35	NEAL SCHMIDT	RR 2 BOX 29	Financial Assurance, WIMN	Higher	1681, 0.318, SW
G36	CITY OF FERGUS FALLS	PO BOX 868	Financial Assurance, WIMN	Higher	1681, 0.318, SW
G37	GARY LEIN	RR 5 BOX 186	Financial Assurance, WIMN	Higher	1681, 0.318, SW
F38	RIVERSIDE REPAIR SHO	204 S VINE ST	RCRA-CESQG, FINDS, ECHO, MANIFEST, WIMN	Higher	1696, 0.321, ENE
E39	OTTERTAIL VALLEY RAI	421 LINCOLN AVE E	RCRA-CESQG, MANIFEST, WIMN	Higher	1707, 0.323, NE

MAPPED SITES SUMMARY

Target Property Address:
301 SOUTH BUSE STREET
FERGUS FALLS, MN 56537

Click on Map ID to see full detail.

MAP ID	SITE NAME	ADDRESS	DATABASE ACRONYMS	RELATIVE ELEVATION	DIST (ft. & mi.) DIRECTION
40	LUTHERAN BRETHREN SE	ADDRESS UNKNOWN	WIMN	Higher	1757, 0.333, SW
41	FERGUS FALLS GAS MFG	W BISMARCK AVE & VIN	MN LS, WIMN	Higher	1760, 0.333, ENE
H42	VANS MUFFLER SHOP IN	424 W LINCOLN AVE	LUST, UST, Financial Assurance	Higher	1761, 0.334, NE
H43	VANS MUFFLER SHOP IN	424 W LINCOLN AVE	LUST, Financial Assurance, MANIFEST, WIMN	Higher	1761, 0.334, NE
I44	SAP 56-688-03 (CSAH	SEE LOCATION DESCRIP	WIMN	Higher	1768, 0.335, SW
I45	SP 56-599-53	SEE LOCATION DESCRIP	WIMN	Higher	1768, 0.335, SW
I46	SAP 56-599-55	SEE LOCATION DESCRIP	WIMN	Higher	1768, 0.335, SW
I47	SAP 56-629-06	SEE LOCATION DESCRIP	WIMN	Higher	1768, 0.335, SW
I48	RTC WATER MAIN EXTEN	326 FIR AVE W	WIMN, NPDES	Higher	1768, 0.335, SW
I49	ISD 544 FERGUS FALLS	4B EAST DR	WIMN	Higher	1768, 0.335, SW
I50	COMMUNITY BIBLE CHUR	SEE LOCATION DESCRIP	WIMN	Higher	1768, 0.335, SW
I51	CARLISLE COOP OIL CO	PO BOX 74 ROUTE 2	Financial Assurance, WIMN	Higher	1768, 0.335, SW
I52	SAP 56-682-05TB	SEE LOCATION DESCRIP	WIMN	Higher	1768, 0.335, SW
I53	RECONSTRUCT CSAH 74	SEE LOCATION DESCRIP	WIMN	Higher	1768, 0.335, SW
I54	WORNERS AUTO SALES I	RR 4 W LINCOLN AVE	Financial Assurance, WIMN	Higher	1768, 0.335, SW
I55	FLEET SERVICE CENTER	MAIN ST BRIDGE (NEAR	Financial Assurance, WIMN	Higher	1768, 0.335, SW
I56	OSCAR TWP ROAD REBUI	SEE LOCATION DESCRIP	WIMN	Higher	1768, 0.335, SW
I57	VILLAGE COOPERATIVE	SEE LOCATION DESCRIP	WIMN	Higher	1768, 0.335, SW
I58	GLENCOE MILLS INC	HIGHWAY 210 E	Financial Assurance, WIMN	Higher	1768, 0.335, SW
I59	MIKE BRAUSE FARM	PO BOX 150 ROUTE 4	Financial Assurance, WIMN	Higher	1768, 0.335, SW
I60	KNIFE RIVER MATERIAL	PORTABLE	WIMN	Higher	1768, 0.335, SW
I61	CH 116 SHOULDER WIDE	SEE LOCATION DESCRIP	WIMN	Higher	1768, 0.335, SW
I62	FARMERS UNION OIL CO	203 WASHINGTON AVE W	LAST, LUST, UST, SPILLS, Financial Assurance, WIMN	Higher	1768, 0.335, SW
I63	AGCOUNTRY FARM CREDI	SEE LOCATION DESCRIP	WIMN	Higher	1768, 0.335, SW
I64	U-MOTORS - CSW	SEE LOCATION DESCRIP	WIMN	Higher	1768, 0.335, SW
I65	SAP 56-613-01	SEE LOCATION DESCRIP	WIMN	Higher	1768, 0.335, SW
I66	HEGSTAD OIL CO (AMOR	PO BOX 333	Financial Assurance, WIMN	Higher	1768, 0.335, SW
I67	DORAN WMA WETLAND RE	SEE LOCATION DESCRIP	WIMN	Higher	1768, 0.335, SW
I68	FERGUS FALLS MUNICIP	EINAR MICKELSON FIEL	WIMN	Higher	1768, 0.335, SW
I69	SAP 56-600-14 GLENDA	SEE LOCATION DESCRIP	WIMN	Higher	1768, 0.335, SW
I70	CP 8151, WEYRENS RD	E TERMINUS OF WEYREN	WIMN	Higher	1768, 0.335, SW
I71	US FISH & WILDLIFE S	PO BOX 76 ROUTE 1	Financial Assurance, WIMN	Higher	1768, 0.335, SW
I72	SAP 56-652-12	SEE LOCATION DESCRIP	WIMN	Higher	1768, 0.335, SW
I73	US FISH & WILDLIFE S	HIGHWAY 59 S	Financial Assurance, WIMN	Higher	1768, 0.335, SW
I74	SAP 56-674-01	SEE LOCATION DESCRIP	WIMN	Higher	1768, 0.335, SW
I75	BMC PROPERTIES GRAVE	SEE LOCATION DESCRIP	WIMN	Higher	1768, 0.335, SW
I76	CITY PROJECT NO. 795	W OF TWO RIVERS RD	WIMN	Higher	1768, 0.335, SW
I77	SAP 56-688-01TB, 126	SEE LOCATION DESCRIP	WIMN	Higher	1768, 0.335, SW
I78	FERGUS FALLS SECTION	MILL ST	Financial Assurance, WIMN	Higher	1768, 0.335, SW

MAPPED SITES SUMMARY

Target Property Address:
 301 SOUTH BUSE STREET
 FERGUS FALLS, MN 56537

Click on Map ID to see full detail.

MAP ID	SITE NAME	ADDRESS	DATABASE ACRONYMS	RELATIVE ELEVATION	DIST (ft. & mi.) DIRECTION
I79	HARVEST STATE/FRENCH	RR 4 PO BOX 69	Financial Assurance, WIMN	Higher	1768, 0.335, SW
I80	SP 126-109-12 LINCOL	SEE LOCATION DESCRIP	WIMN	Higher	1768, 0.335, SW
I81	ROGNESS ADDITION	I94 & COUNTY 1	WIMN	Higher	1768, 0.335, SW
I82	OTTERTAIL AG ETHANOL	ADDRESS UNKNOWN	WIMN	Higher	1768, 0.335, SW
I83	SAP 56-601-46 CSAH 1	SEE LOCATION DESCRIP	WIMN	Higher	1768, 0.335, SW
I84	OLAH RACING	SEE LOCATION DESCRIP	WIMN	Higher	1768, 0.335, SW
I85	SP 56-604-09 (STPX 5	SEE LOCATION DESCRIP	WIMN, NPDES	Higher	1768, 0.335, SW
I86	ORWELL LAKE DAM	PO BOX 100 ROUTE 4	Financial Assurance, WIMN	Higher	1768, 0.335, SW
I87	JENSEN'S COUNTRY ADD	SEE LOCATION DESCRIP	WIMN	Higher	1768, 0.335, SW
I88	ALL BUILDING CORP.	SEE LOCATION DESCRIP	WIMN	Higher	1768, 0.335, SW
I89	FORMER HYMAN BUILDIN	CORNER OF JUNIUS & S	Financial Assurance, WIMN	Higher	1768, 0.335, SW
I90	MINNE HUTA MEADOWS	SEE LOCATION DESCRIP	WIMN	Higher	1768, 0.335, SW
I91	SOMERSET APARTMENTS	SEE LOCATION DESCRIP	WIMN	Higher	1768, 0.335, SW
I92	GOLDEN TRANSPORTATIO	1728 INDUSTRIAL PARK	UST, Financial Assurance, WIMN	Higher	1768, 0.335, SW
I93	PEBBLE LAKE WATER LE	SECTIONS 2 AND 11 T1	WIMN	Higher	1768, 0.335, SW
I94	CATHOLIC CHARITIES S	SEE LOCATION DESCRIP	WIMN	Higher	1768, 0.335, SW
I95	PUBLIC IMP. NO. 8110	WILLIAMS DOUGLAS UNI	WIMN	Higher	1768, 0.335, SW
I96	FERGUS FALLS BURNER	N UNION AVE	Financial Assurance, WIMN	Higher	1768, 0.335, SW
I97	GROWTH INVESTMENTS 9	ADDRESS UNKNOWN	WIMN	Higher	1768, 0.335, SW
I98	THE HIGHLANDS	SEE LOCATION DESCRIP	WIMN	Higher	1768, 0.335, SW
I99	SP 56-603-04, 56-603	SEE LOCATION DESCRIP	WIMN	Higher	1768, 0.335, SW
I100	CITY PROJECT NO. 594	ADDRESS UNKNOWN	WIMN	Higher	1768, 0.335, SW
I101	SP 126-020-005 P.I.	ADDRESS UNKNOWN	WIMN	Higher	1768, 0.335, SW
I102	CITY PROJECT NO. 795	ADDRESS UNKNOWN	WIMN	Higher	1768, 0.335, SW
I103	CITY PROJECT NO. 593	ADDRESS UNKNOWN	WIMN	Higher	1768, 0.335, SW
I104	LAKE PARK WILD RICE	S MAYBELLE	Financial Assurance, WIMN	Higher	1768, 0.335, SW
I105	SP 56-682-07 CSAH 82	SEE LOCATION DESCRIP	WIMN	Higher	1768, 0.335, SW
I106	JOHNSON DAVID P	PO BOX 159 ROUTE 4	Financial Assurance, WIMN	Higher	1768, 0.335, SW
I107	HEGSTAD OIL CO	PECK ST	Financial Assurance, WIMN	Higher	1768, 0.335, SW
I108	NELSON DODGE	ADDRESS UNKNOWN	WIMN	Higher	1768, 0.335, SW
I109	CITY PROJECT NO. 794	ADDRESS UNKNOWN	WIMN	Higher	1768, 0.335, SW
I110	CP 99:34RG - CSW	SEE LOCATION DESCRIP	WIMN	Higher	1768, 0.335, SW
I111	CITY PROJECT NO. 593	ADDRESS UNKNOWN	WIMN	Higher	1768, 0.335, SW
I112	CITY PROJECT NO. 795	ADDRESS UNKNOWN	WIMN	Higher	1768, 0.335, SW
I113	SAP 56-675-22 CSAH 7	SEE LOCATION DESCRIP	WIMN	Higher	1768, 0.335, SW
I114	CITY PROJECT NO. 594	ADDRESS UNKNOWN	WIMN	Higher	1768, 0.335, SW
I115	CITY PROJECT NO. 794	ADDRESS UNKNOWN	WIMN	Higher	1768, 0.335, SW
I116	SENIOR HIGH SCHOOL	NORTHERN AVE	Financial Assurance, WIMN	Higher	1768, 0.335, SW
I117	MNDOT IVERSON REST A	EASTBOUND ON I94	WIMN	Higher	1768, 0.335, SW

MAPPED SITES SUMMARY

Target Property Address:
301 SOUTH BUSE STREET
FERGUS FALLS, MN 56537

Click on Map ID to see full detail.

MAP ID	SITE NAME	ADDRESS	DATABASE ACRONYMS	RELATIVE ELEVATION	DIST (ft. & mi.) DIRECTION
I118	HAMEL PROPERTIES STA	JCT OF HIGHWAYS 59 &	Financial Assurance, WIMN	Higher	1768, 0.335, SW
I119	OSCAR LAKE OUTLET -	SEE LOCATION DESCRIP	WIMN	Higher	1768, 0.335, SW
I120	SAP 56-631-04 CSAH 3	SEE LOCATION DESCRIP	WIMN	Higher	1768, 0.335, SW
I121	PORT AUTHORITY PROJE	SEE LOCATION DESCRIP	WIMN	Higher	1768, 0.335, SW
I122	PARK GARDENS APARTME	SEE LOCATION DESCRIP	WIMN	Higher	1768, 0.335, SW
I123	JENSENS MOBIL SERVIC	HIGHWAY 59 S & I94	Financial Assurance, WIMN	Higher	1768, 0.335, SW
I124	CP 7948 - CSW	SEE LOCATION DESCRIP	WIMN	Higher	1768, 0.335, SW
I125	ORWELL DAM SAFETY ST	SEE LOCATION DESCRIP	WIMN	Higher	1768, 0.335, SW
I126	SAP 56-599-54 BRIDGE	SEE LOCATION DESCRIP	WIMN	Higher	1768, 0.335, SW
I127	HIDDEN LAKES ESTATES	SEE LOCATION DESCRIP	WIMN	Higher	1768, 0.335, SW
I128	STONEL MANUFACTURING	ONE STONEL DR 26275	WIMN	Higher	1768, 0.335, SW
I129	ROBERT ROEHL	PO BOX 80 ROUTE 4	Financial Assurance, WIMN	Higher	1768, 0.335, SW
I130	SP 56-596-01	SEE LOCATION DESCRIP	WIMN	Higher	1768, 0.335, SW
I131	PELICAN RIVER ESTATE	SEE LOCATION DESCRIP	WIMN	Higher	1768, 0.335, SW
132	ORTONS FERGUS 76-CIT	405 W LINCOLN AVE	LUST, UST, Financial Assurance, WIMN	Higher	1796, 0.340, NE
133	NORGRENS PAINTING	720 W BANCROFT AVE	WIMN	Higher	1880, 0.356, South
134	CONAGRA INC	309 W STANTON AVE	UST, RCRA NonGen / NLR, FINDS, ECHO, Financial...	Lower	1925, 0.365, ENE
135	OUR LADY OF VICTORY	426 CAVOUR AVE W	UST, Financial Assurance, WIMN	Higher	2129, 0.403, NE
136	CROWN AUTO INC	326 W LINCOLN AVE	Financial Assurance, MANIFEST, WIMN, NPDES	Higher	2162, 0.409, ENE
J137	LIEBL FAMILY CHIROP	114 S UNION AVE	RCRA NonGen / NLR, WIMN	Higher	2173, 0.412, ENE
J138	LAKE REGION DENTAL A	106 S UNION AVE	WIMN	Higher	2199, 0.416, ENE
J139	SECRETARIAL SERVICE	126 S UNION AVE	WIMN	Higher	2213, 0.419, ENE
J140	HINTGEN KARST ELECTR	116 S UNION AVE	FINDS, WIMN	Higher	2218, 0.420, ENE
141	WORLDWIDE COMPUTER T	806 W CHANNING AVE	RCRA NonGen / NLR, FINDS, ECHO, WIMN	Higher	2253, 0.427, South
142	WALGREEN'S STORE 125	326 LINCOLN AVE	MANIFEST, WIMN	Higher	2264, 0.429, ENE
143	HOLIDAY STATIONSTORE	305 S UNION ST	LUST, UST, Financial Assurance, WIMN	Higher	2276, 0.431, East
K144	US WEST COMMUNICATIO	308 W LINCOLN AVE	UST, Financial Assurance, WIMN	Higher	2344, 0.444, ENE
L145	UNION PLAZA	225 W LINCOLN AVE	LUST, BROWNFIELDS, SRS, Financial Assurance, WIMN	Higher	2389, 0.452, ENE
K146	LAKE REGION COMMUNIT	109 N UNION AVE	WIMN	Higher	2391, 0.453, ENE
K147	NILSON FUNERAL HOMES	119 N UNION AVE	FINDS, WIMN	Higher	2428, 0.460, ENE
148	BJS WEST	1107 W LINCOLN	LUST, UST, Financial Assurance, WIMN	Higher	2463, 0.466, WNW
L149	RIVERFRONT SQUARE	221 W LINCOLN	LUST, Financial Assurance, WIMN	Higher	2463, 0.466, ENE
L150	BENASSL ANDREW RONAL	221 W LINCOLN AVE	RCRA NonGen / NLR, FINDS, ECHO, WIMN	Higher	2463, 0.466, ENE
151	FORMER FERGUS OIL (L	230 W LINCOLN AVE	LUST, Financial Assurance, WIMN	Higher	2485, 0.471, ENE
M152	BERGLUND AND NEWTON	20 WEST AVE	LUST, Financial Assurance	Higher	2493, 0.472, East
M153	BERGLUND AND NEWTON	20 WEST AVE	WIMN	Higher	2493, 0.472, East
M154	FORMER OTTERTAIL COO	202 W WASHINGTON	UST, BROWNFIELDS, SRS, Financial Assurance, WIMN	Higher	2516, 0.477, East
N155	LAND O LAKES OFC FER	203 W WASHINGTON AVE	WIMN	Higher	2522, 0.478, East
O156	SHERWIN-WILLIAMS 397	217 W LINCOLN AVE	MANIFEST, WIMN	Higher	2533, 0.480, ENE

MAPPED SITES SUMMARY

Target Property Address:
 301 SOUTH BUSE STREET
 FERGUS FALLS, MN 56537

Click on Map ID to see full detail.

MAP ID	SITE NAME	ADDRESS	DATABASE ACRONYMS	RELATIVE ELEVATION	DIST (ft. & mi.) DIRECTION
M157	OLSON AUTO ELECTRIC	217 WASHINGTON AVE W	RCRA-CESQG, FINDS, ECHO, MANIFEST, WIMN	Higher	2563, 0.485, East
O158	FLOOD CONTROL ON CSA	ADDRESS UNKNOWN	WIMN	Higher	2607, 0.494, ENE
159	OTTER TAIL COUNTY SH	417 S COURT ST	WIMN	Higher	2618, 0.496, East
N160	CLARK GAS STATION	WASHINGTON & COURT S	Financial Assurance, WIMN	Higher	2625, 0.497, East
161	QUALITY TOYOTA	1125 W LINCOLN AVE	UST, Financial Assurance, MANIFEST, WIMN	Higher	2632, 0.498, WNW

EXECUTIVE SUMMARY

TARGET PROPERTY SEARCH RESULTS

The target property was identified in the following records. For more information on this property see page 8 of the attached EDR Radius Map report:

Site	Database(s)	EPA ID
MID AMERICA DAIRYMEN 301 S BUSE ST FERGUS FALLS, MN 56537	FINDS Registry ID:: 110067873108	N/A
301 SOUTH BUSE ST 301 SOUTH BUSE ST FERGUS FALLS, MN	ERNS NRC Report #: 1153379	N/A
DAIRY FARMERS OF AME 301 S BUSE ST FERGUS FALLS, MN 56537	<p>LAST Closed Date: 7/3/1991 Site Id: LS0001655</p> <p>LUST MNPCA ID: 214512 Closed Date: 7/3/1991 Site Id: LS0001655</p> <p>UST Program Interest Id: 197918</p> <p>AST Program Interest Id: 197918</p> <p>SRS Facility Id: LS0012279</p> <p>SPILLS RCRA NonGen / NLR EPA ID:: MND980684369</p> <p>AIRS Facility Id: 11100024</p> <p>Financial Assurance Database: Financial Assurance 1, Date of Government Version: 08/01/2016 PROGRAM ID: 214512 PROGRAM ID: 224667 PROGRAM ID: 182034 PROGRAM ID: 170752 PROGRAM ID: 181484 <i>*Additional key fields are available in the Map Findings section</i></p> <p>WIMN Status: Y</p>	MND980684369
DAIRY FARMERS OF AME 301 SOUTH BUSE STREE FERGUS FALLS, MN 56537	RMP	N/A
DAIRY FARMERS OF AME 301 S. BUSE ST. FERGUS FALLS, MN 56537	FINDS	N/A

EXECUTIVE SUMMARY

Registry ID:: 110000494554

ECHO

DAIRY FARMERS OF AME
301 S BUSE ST
FERGUS FALLS, MN 56537

LAST
MN PCA ID: 230941
Closed Date: 6/2/2010
Site Id: LS0014254

N/A

LUST
MNPCA ID: 230941
Closed Date: 6/2/2010
Site Id: LS0014254

SPILLS

Financial Assurance

Database: Financial Assurance 1, Date of Government Version: 08/01/2016

PROGRAM ID: 197918

PROGRAM ID: 227691

PROGRAM ID: 230941

DAIRY FARMER OF AMER
301 S BUSE ST
FERGUS FALLS, MN

RGA LUST

N/A

DAIRY FARMER OF AMER
301 S BUSE
FERGUS FALLS, MN

RGA LUST

N/A

DAIRY FARMERS OF AME
301 S BUSE ST
FERGUS FALLS, MN

RGA LUST

N/A

MID AMERICA DAIRYMEN
301 S BUSE ST
FERGUS FALLS, MN

RGA LUST

N/A

MID AMERICA DAIRYMEN
301 S BUSE
FERGUS FALLS, MN

RGA LUST

N/A

MID-AMERICA DAIRYMEN
301 S BUSE ST
FERGUS FALLS, MN

RGA LUST

N/A

MID-AMERICA DAIRYMEN
301 S BUSE
FERGUS FALLS, MN

RGA LUST

N/A

CHENEY PROPERTIES LL
301 S BUSE ST
FERGUS FALLS, MN 56537

MANIFEST

N/A

EXECUTIVE SUMMARY

MID AMERICA DAIRYMAN
301 BUSE
FERGUS FALLS, MN

SPILLS
Financial Assurance
Database: Financial Assurance 1, Date of Government Version: 08/01/2016
PROGRAM ID: 189056

N/A

DATABASES WITH NO MAPPED SITES

No mapped sites were found in EDR's search of available ("reasonably ascertainable ") government records either on the target property or within the search radius around the target property for the following databases:

STANDARD ENVIRONMENTAL RECORDS

Federal NPL site list

NPL..... National Priority List
Proposed NPL..... Proposed National Priority List Sites
NPL LIENS..... Federal Superfund Liens

Federal Delisted NPL site list

Delisted NPL..... National Priority List Deletions

Federal CERCLIS list

FEDERAL FACILITY..... Federal Facility Site Information listing
SEMS..... Superfund Enterprise Management System

Federal CERCLIS NFRAP site list

SEMS-ARCHIVE..... Superfund Enterprise Management System Archive

Federal RCRA CORRACTS facilities list

CORRACTS..... Corrective Action Report

Federal RCRA non-CORRACTS TSD facilities list

RCRA-TSDF..... RCRA - Treatment, Storage and Disposal

Federal RCRA generators list

RCRA-LQG..... RCRA - Large Quantity Generators
RCRA-SQG..... RCRA - Small Quantity Generators
RCRA-CESQG..... RCRA - Conditionally Exempt Small Quantity Generator

Federal institutional controls / engineering controls registries

LUCIS..... Land Use Control Information System

EXECUTIVE SUMMARY

US ENG CONTROLS..... Engineering Controls Sites List
US INST CONTROL..... Sites with Institutional Controls

State- and tribal - equivalent NPL

MN PLP..... Permanent List of Priorities

State- and tribal - equivalent CERCLIS

SHWS..... Superfund Site Information Listing

State and tribal landfill and/or solid waste disposal site lists

UNPERM LF..... Unpermitted Facilities
SWF/LF..... Permitted Solid Waste Disposal Facilities
LCP..... Closed Landfills Priority List

State and tribal leaking storage tank lists

INDIAN LUST..... Leaking Underground Storage Tanks on Indian Land

State and tribal registered storage tank lists

FEMA UST..... Underground Storage Tank Listing
INDIAN UST..... Underground Storage Tanks on Indian Land

State and tribal institutional control / engineering control registries

INST CONTROL..... Site Remediation Section Database

State and tribal voluntary cleanup sites

INDIAN VCP..... Voluntary Cleanup Priority Listing

ADDITIONAL ENVIRONMENTAL RECORDS

Local Brownfield lists

US BROWNFIELDS..... A Listing of Brownfields Sites

Local Lists of Landfill / Solid Waste Disposal Sites

SWRCY..... Recycling Facilities
INDIAN ODI..... Report on the Status of Open Dumps on Indian Lands
ODI..... Open Dump Inventory
DEBRIS REGION 9..... Torres Martinez Reservation Illegal Dump Site Locations
IHS OPEN DUMPS..... Open Dumps on Indian Land

Local Lists of Hazardous waste / Contaminated Sites

US HIST CDL..... Delisted National Clandestine Laboratory Register
CDL..... Clandestine Drug Labs
MN DEL PLP..... Delisted Permanent List of Priorities
US CDL..... National Clandestine Laboratory Register

EXECUTIVE SUMMARY

Local Land Records

LIENS..... Environmental Liens
LIENS 2..... CERCLA Lien Information

Records of Emergency Release Reports

HMIRS..... Hazardous Materials Information Reporting System
AGSPILLS..... Department of Agriculture Spills
SPILLS 90..... SPILLS 90 data from FirstSearch
SPILLS 80..... SPILLS 80 data from FirstSearch

Other Ascertainable Records

FUDS..... Formerly Used Defense Sites
DOD..... Department of Defense Sites
SCRD DRYCLEANERS..... State Coalition for Remediation of Drycleaners Listing
US FIN ASSUR..... Financial Assurance Information
EPA WATCH LIST..... EPA WATCH LIST
2020 COR ACTION..... 2020 Corrective Action Program List
TSCA..... Toxic Substances Control Act
TRIS..... Toxic Chemical Release Inventory System
SSTS..... Section 7 Tracking Systems
ROD..... Records Of Decision
RAATS..... RCRA Administrative Action Tracking System
PRP..... Potentially Responsible Parties
PADS..... PCB Activity Database System
ICIS..... Integrated Compliance Information System
FTTS..... FIFRA/ TSCA Tracking System - FIFRA (Federal Insecticide, Fungicide, & Rodenticide Act)/TSCA (Toxic Substances Control Act)
MLTS..... Material Licensing Tracking System
COAL ASH DOE..... Steam-Electric Plant Operation Data
COAL ASH EPA..... Coal Combustion Residues Surface Impoundments List
PCB TRANSFORMER..... PCB Transformer Registration Database
RADINFO..... Radiation Information Database
HIST FTTS..... FIFRA/TSCA Tracking System Administrative Case Listing
DOT OPS..... Incident and Accident Data
CONSENT..... Superfund (CERCLA) Consent Decrees
INDIAN RESERV..... Indian Reservations
FUSRAP..... Formerly Utilized Sites Remedial Action Program
UMTRA..... Uranium Mill Tailings Sites
LEAD SMELTERS..... Lead Smelter Sites
US AIRS..... Aerometric Information Retrieval System Facility Subsystem
US MINES..... Mines Master Index File
ABANDONED MINES..... Abandoned Mines
UXO..... Unexploded Ordnance Sites
DOCKET HWC..... Hazardous Waste Compliance Docket Listing
FUELS PROGRAM..... EPA Fuels Program Registered Listing
AGVIC..... Agricultural Voluntary Investigation & Cleanup Listing
BULK..... Bulk Facilities Database
COAL ASH..... Coal Ash Disposal Site Listing
DRYCLEANERS..... Registered Drycleaning Facilities
ENF..... Generators Associated with Enforcement Logs
MN HWS Permit..... Active TSD Facilities

EXECUTIVE SUMMARY

MDA LIS..... Licensing Information System Database Listing
TIER 2..... Tier 2 Facility Listing
NPDES..... Wastewater Permits Listing

EDR HIGH RISK HISTORICAL RECORDS

EDR Exclusive Records

EDR Hist Auto..... EDR Exclusive Historic Gas Stations
EDR Hist Cleaner..... EDR Exclusive Historic Dry Cleaners

EDR RECOVERED GOVERNMENT ARCHIVES

Exclusive Recovered Govt. Archives

RGA HWS..... Recovered Government Archive State Hazardous Waste Facilities List
RGA LF..... Recovered Government Archive Solid Waste Facilities List

SURROUNDING SITES: SEARCH RESULTS

Surrounding sites were identified in the following databases.

Elevations have been determined from the USGS Digital Elevation Model and should be evaluated on a relative (not an absolute) basis. Relative elevation information between sites of close proximity should be field verified. Sites with an elevation equal to or higher than the target property have been differentiated below from sites with an elevation lower than the target property.

Page numbers and map identification numbers refer to the EDR Radius Map report where detailed data on individual sites can be reviewed.

Sites listed in ***bold italics*** are in multiple databases.

Unmappable (orphan) sites are not considered in the foregoing analysis.

STANDARD ENVIRONMENTAL RECORDS

State and tribal leaking storage tank lists

LAST: A listing of leaking aboveground storage tanks.

A review of the LAST list, as provided by EDR, and dated 01/27/2017 has revealed that there is 1 LAST site within approximately 0.5 miles of the target property.

<u>Equal/Higher Elevation</u>	<u>Address</u>	<u>Direction / Distance</u>	<u>Map ID</u>	<u>Page</u>
<i>FARMERS UNION OIL CO</i> Closed Date: 2/9/2010 Site Id: LS0005731	<i>203 WASHINGTON AVE W</i>	<i>SW 1/4 - 1/2 (0.335 mi.)</i>	<i>162</i>	<i>545</i>

EXECUTIVE SUMMARY

LUST: The Leaking Underground Storage Tank Incident Reports contain an inventory of reported leaking underground storage tank incidents. The data come from the Minnesota Pollution Control Agency's Leak Sites list.

A review of the LUST list, as provided by EDR, and dated 01/27/2017 has revealed that there are 11 LUST sites within approximately 0.5 miles of the target property.

<u>Equal/Higher Elevation</u>	<u>Address</u>	<u>Direction / Distance</u>	<u>Map ID</u>	<u>Page</u>
FERGUS QUALITY DRY C MNPCA ID: 253597 Closed Date: 4/10/2003 Site Id: LS0015027	427 W LINCOLN AVE	NE 1/4 - 1/2 (0.310 mi.)	E29	372
VANS MUFFLER SHOP IN MNPCA ID: 55079455 Closed Date: 1/10/2011 Site Id: LS0017410	424 W LINCOLN AVE	NE 1/4 - 1/2 (0.334 mi.)	H42	469
VANS MUFFLER SHOP IN MNPCA ID: 224945 Closed Date: 8/2/2000 Site Id: LS0012561	424 W LINCOLN AVE	NE 1/4 - 1/2 (0.334 mi.)	H43	496
FARMERS UNION OIL CO MNPCA ID: 218391 Closed Date: 2/9/2010 Site Id: LS0005731	203 WASHINGTON AVE W	SW 1/4 - 1/2 (0.335 mi.)	I62	545
ORTONS FERGUS 76-CIT MNPCA ID: 215963 Closed Date: 2/2/1998 Site Id: LS0003185	405 W LINCOLN AVE	NE 1/4 - 1/2 (0.340 mi.)	132	745
HOLIDAY STATIONSTORE MNPCA ID: 221242 Closed Date: 1/2/2003 Site Id: LS0008681	305 S UNION ST	E 1/4 - 1/2 (0.431 mi.)	143	858
UNION PLAZA MNPCA ID: 66861011 Closed Date: 5/8/2014 Site Id: LS0019232	225 W LINCOLN AVE	ENE 1/4 - 1/2 (0.452 mi.)	L145	933
BJS WEST MNPCA ID: 220555 Closed Date: 1/8/1997 Site Id: LS0007960	1107 W LINCOLN	WNW 1/4 - 1/2 (0.466 mi.)	148	943
RIVERFRONT SQUARE MNPCA ID: 224013 Closed Date: 4/21/1999 Site Id: LS0011607	221 W LINCOLN	ENE 1/4 - 1/2 (0.466 mi.)	L149	967
FORMER FERGUS OIL (L) MNPCA ID: 225132 Closed Date: 5/4/2006 Site Id: LS0012751	230 W LINCOLN AVE	ENE 1/4 - 1/2 (0.471 mi.)	151	975
BERGLUND AND NEWTON MNPCA ID: 232112 Closed Date: 3/20/2014 Site Id: LS0014448	20 WEST AVE	E 1/4 - 1/2 (0.472 mi.)	M152	982

EXECUTIVE SUMMARY

State and tribal registered storage tank lists

UST: The Underground Storage Tank database contains registered USTs. USTs are regulated under Subtitle I of the Resource Conservation and Recovery Act (RCRA). The data come from the Minnesota Pollution Control's Underground Storage Tank File.

A review of the UST list, as provided by EDR, and dated 01/27/2017 has revealed that there is 1 UST site within approximately 0.25 miles of the target property.

<u>Equal/Higher Elevation</u>	<u>Address</u>	<u>Direction / Distance</u>	<u>Map ID</u>	<u>Page</u>
HILLCREST LUTHERAN A Program Interest Id: 203372	610 HILLCREST DR	S 1/8 - 1/4 (0.190 mi.)	B18	352

State and tribal voluntary cleanup sites

VIC: This is the Minnesota Pollution Control Agency's Voluntary Investigation and Cleanup Program list.

A review of the VIC list, as provided by EDR, and dated 12/02/2016 has revealed that there is 1 VIC site within approximately 0.5 miles of the target property.

<u>Equal/Higher Elevation</u>	<u>Address</u>	<u>Direction / Distance</u>	<u>Map ID</u>	<u>Page</u>
ELITE DRY CLEANING Facility Id: VP14910 Facility Id: VP14911	457 LINCOLN AVE	NE 1/4 - 1/2 (0.311 mi.)	E30	393

State and tribal Brownfields sites

BROWNFIELDS: Purchasing, selling, or developing property can present a special set of obstacles if the property is contaminated with chemicals. The Petroleum Brownfields Program is one of several programs within the Minnesota Pollution Control Agency (MPCA) designed to help people address these obstacles. The purpose of the Petroleum Brownfields Program is to provide the technical assistance and liability assurance needed to expedite and facilitate the development, transfer, investigation and/or cleanup of property that is contaminated with petroleum.

A review of the BROWNFIELDS list, as provided by EDR, and dated 01/27/2017 has revealed that there are 3 BROWNFIELDS sites within approximately 0.5 miles of the target property.

<u>Equal/Higher Elevation</u>	<u>Address</u>	<u>Direction / Distance</u>	<u>Map ID</u>	<u>Page</u>
ELITE DRY CLEANING	457 LINCOLN AVE	NE 1/4 - 1/2 (0.311 mi.)	E31	420
UNION PLAZA	225 W LINCOLN AVE	ENE 1/4 - 1/2 (0.452 mi.)	L145	933
FORMER OTTERTAIL COO	202 W WASHINGTON	E 1/4 - 1/2 (0.477 mi.)	M154	988

EXECUTIVE SUMMARY

ADDITIONAL ENVIRONMENTAL RECORDS

Local Lists of Hazardous waste / Contaminated Sites

SRS: The database contains site information for sites monitored by the Site Remediation Section.

A review of the SRS list, as provided by EDR, and dated 01/27/2017 has revealed that there are 4 SRS sites within approximately 0.5 miles of the target property.

<u>Equal/Higher Elevation</u>	<u>Address</u>	<u>Direction / Distance</u>	<u>Map ID</u>	<u>Page</u>
ELITE DRY CLEANING Facility Id: VP14910 Facility Id: VP14911	457 LINCOLN AVE	NE 1/4 - 1/2 (0.311 mi.)	E30	393
ELITE DRY CLEANING Facility Id: SA0004515	457 LINCOLN AVE	NE 1/4 - 1/2 (0.311 mi.)	E31	420
UNION PLAZA Facility Id: PB4449	225 W LINCOLN AVE	ENE 1/4 - 1/2 (0.452 mi.)	L145	933
FORMER OTTERTAIL COO Facility Id: PB4214	202 W WASHINGTON	E 1/4 - 1/2 (0.477 mi.)	M154	988

Other Ascertainable Records

RCRA NonGen / NLR: RCRAInfo is EPA's comprehensive information system, providing access to data supporting the Resource Conservation and Recovery Act (RCRA) of 1976 and the Hazardous and Solid Waste Amendments (HSWA) of 1984. The database includes selective information on sites which generate, transport, store, treat and/or dispose of hazardous waste as defined by the Resource Conservation and Recovery Act (RCRA). Non-Generators do not presently generate hazardous waste.

A review of the RCRA NonGen / NLR list, as provided by EDR, and dated 12/12/2016 has revealed that there are 2 RCRA NonGen / NLR sites within approximately 0.25 miles of the target property.

<u>Equal/Higher Elevation</u>	<u>Address</u>	<u>Direction / Distance</u>	<u>Map ID</u>	<u>Page</u>
FAITH & FELLOWSHIP P	704 VERNON AVE W	SSE 1/8 - 1/4 (0.159 mi.)	16	345
HILLCREST LUTHERAN A	610 HILLCREST DR	S 1/8 - 1/4 (0.182 mi.)	B17	347

MN LS: The List of Sites includes: Comprehensive Environmental Response, Compensation, and Liability Information System (CERCLIS), No Further Remedial Action Planned (NFRAP), National Priorities List (NPL), Permanent List of Priorities (PLP), Sites delisted from the Permanent List of Priorities (DPLP), Hazardous Waste Permit Unit Project Facilities (HW PERM), List of Permitted Solid Waste Facilities (SW PERM), 1980 Metropolitan Area Waste Disposal Site Inventory, 1980 Statewide Outstate Dump Inventory (ODI), Voluntary and Investigation Program (VIC), and Closed Landfill Sites Undergoing Cleanup (LCP). The List of Sites comes from Minnesota Pollution Control

A review of the MN LS list, as provided by EDR, and dated 04/22/2009 has revealed that there are 2 MN LS sites within approximately 0.5 miles of the target property.

<u>Equal/Higher Elevation</u>	<u>Address</u>	<u>Direction / Distance</u>	<u>Map ID</u>	<u>Page</u>
ELITE DRY CLEANING	457 LINCOLN AVE	NE 1/4 - 1/2 (0.311 mi.)	E31	420

EXECUTIVE SUMMARY

MPCA Id: VP14911
Link ID: 5556

FERGUS FALLS GAS MFG
MPCA Id: MND981958994
Link ID: 347

W BISMARCK AVE & VIN **ENE 1/4 - 1/2 (0.333 mi.)** **41** **468**

WIMN: Since 2003, the PCA's "What's in My Neighborhood?" database provides information about air quality, hazardous waste, remediation, solid waste, tanks and leaks, and water quality around Minnesota.

A review of the WIMN list, as provided by EDR, and dated 04/07/2017 has revealed that there are 141 WIMN sites within approximately 0.5 miles of the target property.

<u>Equal/Higher Elevation</u>	<u>Address</u>	<u>Direction / Distance</u>	<u>Map ID</u>	<u>Page</u>
FAITH & FELLOWSHIP P Status: N	704 VERNON AVE W	SSE 1/8 - 1/4 (0.159 mi.)	16	345
HILLCREST LUTHERAN A Status: Y	610 HILLCREST DR	S 1/8 - 1/4 (0.182 mi.)	B17	347
BRISTS TV Status: N	510 W STANTON AVE	NE 1/8 - 1/4 (0.236 mi.)	19	360
NORDWALL MACHINE Status: N	302 S VINE ST	ENE 1/4 - 1/2 (0.272 mi.)	21	361
KIEFER AUCTION Status: Y	417 W STANTON AVE	ENE 1/4 - 1/2 (0.275 mi.)	22	363
SMOKEYS MACHINE SHOP Status: Y	418 W STANTON AVE	ENE 1/4 - 1/2 (0.297 mi.)	C24	365
FERGUS FALLS RENTAL Status: Y	RR 4	NNW 1/4 - 1/2 (0.302 mi.)	D25	367
LUTHERAN SOCIAL SERV Status: N	PO BOX 477	NNW 1/4 - 1/2 (0.302 mi.)	D26	368
MILLERS BOBCAT Status: N	COUNTY ROAD 1 E	NNW 1/4 - 1/2 (0.302 mi.)	D27	369
KANE TRANSPORT CO IN Status: N	RR 2 HIGHWAY 59	NNW 1/4 - 1/2 (0.302 mi.)	D28	371
FERGUS QUALITY DRY C Status: N	427 W LINCOLN AVE	NE 1/4 - 1/2 (0.310 mi.)	E29	372
ELITE DRY CLEANING Status: Y	457 LINCOLN AVE	NE 1/4 - 1/2 (0.311 mi.)	E31	420
TCI OF CENTRAL MN Status: N	414 W STANTON AVE	ENE 1/4 - 1/2 (0.312 mi.)	C32	423
AA TIRE SERVICE Status: N	210 S VINE ST	ENE 1/4 - 1/2 (0.316 mi.)	F33	425
DELAGOON SOCCER FIEL Status: N	SW AREA OF DELAGOON	SW 1/4 - 1/2 (0.318 mi.)	G34	426
NEAL SCHMIDT Status: Y	RR 2 BOX 29	SW 1/4 - 1/2 (0.318 mi.)	G35	427
CITY OF FERGUS FALLS	PO BOX 868	SW 1/4 - 1/2 (0.318 mi.)	G36	429

EXECUTIVE SUMMARY

Status: Y				
GARY LEIN	RR 5 BOX 186	SW 1/4 - 1/2 (0.318 mi.)	G37	432
Status: Y				
RIVERSIDE REPAIR SHO	204 S VINE ST	ENE 1/4 - 1/2 (0.321 mi.)	F38	434
Status: N				
OTTERTAIL VALLEY RAI	421 LINCOLN AVE E	NE 1/4 - 1/2 (0.323 mi.)	E39	450
Status: Y				
LUTHERAN BRETHREN SE	ADDRESS UNKNOWN	SW 1/4 - 1/2 (0.333 mi.)	40	466
Status: Y				
FERGUS FALLS GAS MFG	W BISMARCK AVE & VIN	ENE 1/4 - 1/2 (0.333 mi.)	41	468
Status: Y				
VANS MUFFLER SHOP IN	424 W LINCOLN AVE	NE 1/4 - 1/2 (0.334 mi.)	H43	496
Status: N				
SAP 56-688-03 (CSAH	SEE LOCATION DESCRIP	SW 1/4 - 1/2 (0.335 mi.)	I44	513
Status: N				
SP 56-599-53	SEE LOCATION DESCRIP	SW 1/4 - 1/2 (0.335 mi.)	I45	515
Status: Y				
SAP 56-599-55	SEE LOCATION DESCRIP	SW 1/4 - 1/2 (0.335 mi.)	I46	516
Status: N				
SAP 56-629-06	SEE LOCATION DESCRIP	SW 1/4 - 1/2 (0.335 mi.)	I47	517
Status: N				
RTC WATER MAIN EXTEN	326 FIR AVE W	SW 1/4 - 1/2 (0.335 mi.)	I48	518
Status: N				
ISD 544 FERGUS FALLS	4B EAST DR	SW 1/4 - 1/2 (0.335 mi.)	I49	521
Status: N				
COMMUNITY BIBLE CHUR	SEE LOCATION DESCRIP	SW 1/4 - 1/2 (0.335 mi.)	I50	522
Status: Y				
CARLISLE COOP OIL CO	PO BOX 74 ROUTE 2	SW 1/4 - 1/2 (0.335 mi.)	I51	523
Status: N				
SAP 56-682-05TB	SEE LOCATION DESCRIP	SW 1/4 - 1/2 (0.335 mi.)	I52	527
Status: N				
RECONSTRUCT CSAH 74	SEE LOCATION DESCRIP	SW 1/4 - 1/2 (0.335 mi.)	I53	528
Status: N				
WORNERS AUTO SALES I	RR 4 W LINCOLN AVE	SW 1/4 - 1/2 (0.335 mi.)	I54	529
Status: N				
FLEET SERVICE CENTER	MAIN ST BRIDGE (NEAR	SW 1/4 - 1/2 (0.335 mi.)	I55	532
Status: N				
OSCAR TWP ROAD REBUI	SEE LOCATION DESCRIP	SW 1/4 - 1/2 (0.335 mi.)	I56	534
Status: N				
VILLAGE COOPERATIVE	SEE LOCATION DESCRIP	SW 1/4 - 1/2 (0.335 mi.)	I57	536
Status: N				
GLENCOE MILLS INC	HIGHWAY 210 E	SW 1/4 - 1/2 (0.335 mi.)	I58	537
Status: Y				
MIKE BRAUSE FARM	PO BOX 150 ROUTE 4	SW 1/4 - 1/2 (0.335 mi.)	I59	540
Status: Y				
KNIFE RIVER MATERIAL	PORTABLE	SW 1/4 - 1/2 (0.335 mi.)	I60	543

EXECUTIVE SUMMARY

Status: N				
CH 116 SHOULDER WIDE	SEE LOCATION DESCRIP	SW 1/4 - 1/2 (0.335 mi.)	I61	544
Status: N				
FARMERS UNION OIL CO	203 WASHINGTON AVE W	SW 1/4 - 1/2 (0.335 mi.)	I62	545
Status: Y				
AGCOUNTRY FARM CREDI	SEE LOCATION DESCRIP	SW 1/4 - 1/2 (0.335 mi.)	I63	628
Status: N				
U-MOTORS - CSW	SEE LOCATION DESCRIP	SW 1/4 - 1/2 (0.335 mi.)	I64	630
Status: N				
SAP 56-613-01	SEE LOCATION DESCRIP	SW 1/4 - 1/2 (0.335 mi.)	I65	631
Status: N				
HEGSTAD OIL CO (AMOR	PO BOX 333	SW 1/4 - 1/2 (0.335 mi.)	I66	632
Status: N				
DORAN WMA WETLAND RE	SEE LOCATION DESCRIP	SW 1/4 - 1/2 (0.335 mi.)	I67	635
Status: N				
FERGUS FALLS MUNICIPAL	EINAR MICKELSON FIEL	SW 1/4 - 1/2 (0.335 mi.)	I68	637
Status: N				
SAP 56-600-14 GLENDA	SEE LOCATION DESCRIP	SW 1/4 - 1/2 (0.335 mi.)	I69	638
Status: N				
CP 8151, WEYRENS RD	E TERMINUS OF WEYREN	SW 1/4 - 1/2 (0.335 mi.)	I70	639
Status: N				
US FISH & WILDLIFE S	PO BOX 76 ROUTE 1	SW 1/4 - 1/2 (0.335 mi.)	I71	640
Status: N				
SAP 56-652-12	SEE LOCATION DESCRIP	SW 1/4 - 1/2 (0.335 mi.)	I72	643
Status: N				
US FISH & WILDLIFE S	HIGHWAY 59 S	SW 1/4 - 1/2 (0.335 mi.)	I73	644
Status: N				
SAP 56-674-01	SEE LOCATION DESCRIP	SW 1/4 - 1/2 (0.335 mi.)	I74	647
Status: N				
BMC PROPERTIES GRAVE	SEE LOCATION DESCRIP	SW 1/4 - 1/2 (0.335 mi.)	I75	648
Status: Y				
CITY PROJECT NO. 795	W OF TWO RIVERS RD	SW 1/4 - 1/2 (0.335 mi.)	I76	650
Status: Y				
SAP 56-688-01TB, 126	SEE LOCATION DESCRIP	SW 1/4 - 1/2 (0.335 mi.)	I77	651
Status: N				
FERGUS FALLS SECTION	MILL ST	SW 1/4 - 1/2 (0.335 mi.)	I78	652
Status: N				
HARVEST STATE/FRENCH	RR 4 PO BOX 69	SW 1/4 - 1/2 (0.335 mi.)	I79	655
Status: Y				
SP 126-109-12 LINCOL	SEE LOCATION DESCRIP	SW 1/4 - 1/2 (0.335 mi.)	I80	658
Status: N				
ROGNESS ADDITION	I94 & COUNTY 1	SW 1/4 - 1/2 (0.335 mi.)	I81	659
Status: N				
OTTERTAIL AG ETHANOL	ADDRESS UNKNOWN	SW 1/4 - 1/2 (0.335 mi.)	I82	660
Status: N				
SAP 56-601-46 CSAH 1	SEE LOCATION DESCRIP	SW 1/4 - 1/2 (0.335 mi.)	I83	662

EXECUTIVE SUMMARY

Status: N				
OLAH RACING Status: Y	SEE LOCATION DESCRIP	SW 1/4 - 1/2 (0.335 mi.)	184	663
SP 56-604-09 (STPX 5) Status: N	SEE LOCATION DESCRIP	SW 1/4 - 1/2 (0.335 mi.)	185	664
ORWELL LAKE DAM Status: Y	PO BOX 100 ROUTE 4	SW 1/4 - 1/2 (0.335 mi.)	186	667
JENSEN'S COUNTRY ADD Status: Y	SEE LOCATION DESCRIP	SW 1/4 - 1/2 (0.335 mi.)	187	670
ALL BUILDING CORP. Status: Y	SEE LOCATION DESCRIP	SW 1/4 - 1/2 (0.335 mi.)	188	671
FORMER HYMAN BUILDIN Status: N	CORNER OF JUNIUS & S	SW 1/4 - 1/2 (0.335 mi.)	189	672
MINNE HUTA MEADOWS Status: N	SEE LOCATION DESCRIP	SW 1/4 - 1/2 (0.335 mi.)	190	675
SOMERSET APARTMENTS Status: Y	SEE LOCATION DESCRIP	SW 1/4 - 1/2 (0.335 mi.)	191	677
GOLDEN TRANSPORTATIO Status: N	1728 INDUSTRIAL PARK	SW 1/4 - 1/2 (0.335 mi.)	192	678
PEBBLE LAKE WATER LE Status: Y	SECTIONS 2 AND 11 T1	SW 1/4 - 1/2 (0.335 mi.)	193	683
CATHOLIC CHARITIES S Status: Y	SEE LOCATION DESCRIP	SW 1/4 - 1/2 (0.335 mi.)	194	684
PUBLIC IMP. NO. 8110 Status: N	WILLIAMS DOUGLAS UNI	SW 1/4 - 1/2 (0.335 mi.)	195	686
FERGUS FALLS BURNER Status: N	N UNION AVE	SW 1/4 - 1/2 (0.335 mi.)	196	687
GROWTH INVESTMENTS 9 Status: Y	ADDRESS UNKNOWN	SW 1/4 - 1/2 (0.335 mi.)	197	690
THE HIGHLANDS Status: N	SEE LOCATION DESCRIP	SW 1/4 - 1/2 (0.335 mi.)	198	691
SP 56-603-04, 56-603 Status: N	SEE LOCATION DESCRIP	SW 1/4 - 1/2 (0.335 mi.)	199	692
CITY PROJECT NO. 594 Status: N	ADDRESS UNKNOWN	SW 1/4 - 1/2 (0.335 mi.)	1100	694
SP 126-020-005 P.I. Status: Y	ADDRESS UNKNOWN	SW 1/4 - 1/2 (0.335 mi.)	1101	695
CITY PROJECT NO. 795 Status: N	ADDRESS UNKNOWN	SW 1/4 - 1/2 (0.335 mi.)	1102	696
CITY PROJECT NO. 593 Status: N	ADDRESS UNKNOWN	SW 1/4 - 1/2 (0.335 mi.)	1103	698
LAKE PARK WILD RICE Status: Y	S MAYBELLE	SW 1/4 - 1/2 (0.335 mi.)	1104	699
SP 56-682-07 CSAH 82 Status: N	SEE LOCATION DESCRIP	SW 1/4 - 1/2 (0.335 mi.)	1105	702
JOHNSON DAVID P	PO BOX 159 ROUTE 4	SW 1/4 - 1/2 (0.335 mi.)	1106	703

EXECUTIVE SUMMARY

Status: Y				
HEGSTAD OIL CO	PECK ST	SW 1/4 - 1/2 (0.335 mi.)	I107	706
Status: N				
NELSON DODGE	ADDRESS UNKNOWN	SW 1/4 - 1/2 (0.335 mi.)	I108	709
Status: Y				
CITY PROJECT NO. 794	ADDRESS UNKNOWN	SW 1/4 - 1/2 (0.335 mi.)	I109	710
Status: N				
CP 99:34RG - CSW	SEE LOCATION DESCRIP	SW 1/4 - 1/2 (0.335 mi.)	I110	711
Status: N				
CITY PROJECT NO. 593	ADDRESS UNKNOWN	SW 1/4 - 1/2 (0.335 mi.)	I111	713
Status: N				
CITY PROJECT NO. 795	ADDRESS UNKNOWN	SW 1/4 - 1/2 (0.335 mi.)	I112	714
Status: N				
SAP 56-675-22 CSAH 7	SEE LOCATION DESCRIP	SW 1/4 - 1/2 (0.335 mi.)	I113	715
Status: N				
CITY PROJECT NO. 594	ADDRESS UNKNOWN	SW 1/4 - 1/2 (0.335 mi.)	I114	717
Status: N				
CITY PROJECT NO. 794	ADDRESS UNKNOWN	SW 1/4 - 1/2 (0.335 mi.)	I115	718
Status: N				
SENIOR HIGH SCHOOL	NORTHERN AVE	SW 1/4 - 1/2 (0.335 mi.)	I116	719
Status: N				
MNDOT IVERSON REST A	EASTBOUND ON I94	SW 1/4 - 1/2 (0.335 mi.)	I117	722
Status: N				
HAMEL PROPERTIES STA	JCT OF HIGHWAYS 59 &	SW 1/4 - 1/2 (0.335 mi.)	I118	723
Status: N				
OSCAR LAKE OUTLET -	SEE LOCATION DESCRIP	SW 1/4 - 1/2 (0.335 mi.)	I119	726
Status: N				
SAP 56-631-04 CSAH 3	SEE LOCATION DESCRIP	SW 1/4 - 1/2 (0.335 mi.)	I120	727
Status: N				
PORT AUTHORITY PROJE	SEE LOCATION DESCRIP	SW 1/4 - 1/2 (0.335 mi.)	I121	728
Status: N				
PARK GARDENS APARTME	SEE LOCATION DESCRIP	SW 1/4 - 1/2 (0.335 mi.)	I122	730
Status: Y				
JENSENS MOBIL SERVIC	HIGHWAY 59 S & I94	SW 1/4 - 1/2 (0.335 mi.)	I123	731
Status: N				
CP 7948 - CSW	SEE LOCATION DESCRIP	SW 1/4 - 1/2 (0.335 mi.)	I124	733
Status: N				
ORWELL DAM SAFETY ST	SEE LOCATION DESCRIP	SW 1/4 - 1/2 (0.335 mi.)	I125	734
Status: N				
SAP 56-599-54 BRIDGE	SEE LOCATION DESCRIP	SW 1/4 - 1/2 (0.335 mi.)	I126	736
Status: Y				
HIDDEN LAKES ESTATES	SEE LOCATION DESCRIP	SW 1/4 - 1/2 (0.335 mi.)	I127	737
Status: Y				
STONEL MANUFACTURING	ONE STONEL DR 26275	SW 1/4 - 1/2 (0.335 mi.)	I128	738
Status: N				
ROBERT ROEHL	PO BOX 80 ROUTE 4	SW 1/4 - 1/2 (0.335 mi.)	I129	740

EXECUTIVE SUMMARY

Status: Y					
SP 56-596-01	SEE LOCATION DESCRIP	SW 1/4 - 1/2 (0.335 mi.)	I130	743	
Status: N					
PELICAN RIVER ESTATE	SEE LOCATION DESCRIP	SW 1/4 - 1/2 (0.335 mi.)	I131	744	
Status: N					
ORTONS FERGUS 76-CIT	405 W LINCOLN AVE	NE 1/4 - 1/2 (0.340 mi.)	132	745	
Status: Y					
Status: N					
NORGRENS PAINTING	720 W BANCROFT AVE	S 1/4 - 1/2 (0.356 mi.)	133	808	
Status: N					
OUR LADY OF VICTORY	426 CAVOUR AVE W	NE 1/4 - 1/2 (0.403 mi.)	135	818	
Status: N					
CROWN AUTO INC	326 W LINCOLN AVE	ENE 1/4 - 1/2 (0.409 mi.)	136	824	
Status: Y					
Status: N					
LIEBL FAMILY CHIROP	114 S UNION AVE	ENE 1/4 - 1/2 (0.412 mi.)	J137	843	
Status: N					
LAKE REGION DENTAL A	106 S UNION AVE	ENE 1/4 - 1/2 (0.416 mi.)	J138	845	
Status: N					
SECRETARIAL SERVICE	126 S UNION AVE	ENE 1/4 - 1/2 (0.419 mi.)	J139	846	
Status: N					
HINTGEN KARST ELECTR	116 S UNION AVE	ENE 1/4 - 1/2 (0.420 mi.)	J140	847	
Status: N					
WORLDWIDE COMPUTER T	806 W CHANNING AVE	S 1/4 - 1/2 (0.427 mi.)	141	849	
Status: N					
WALGREEN'S STORE 125	326 LINCOLN AVE	ENE 1/4 - 1/2 (0.429 mi.)	142	851	
Status: Y					
HOLIDAY STATIONSTORE	305 S UNION ST	E 1/4 - 1/2 (0.431 mi.)	143	858	
Status: Y					
US WEST COMMUNICATIO	308 W LINCOLN AVE	ENE 1/4 - 1/2 (0.444 mi.)	K144	927	
Status: N					
UNION PLAZA	225 W LINCOLN AVE	ENE 1/4 - 1/2 (0.452 mi.)	L145	933	
Status: Y					
LAKE REGION COMMUNIT	109 N UNION AVE	ENE 1/4 - 1/2 (0.453 mi.)	K146	941	
Status: N					
NILSON FUNERAL HOMES	119 N UNION AVE	ENE 1/4 - 1/2 (0.460 mi.)	K147	942	
Status: N					
BJS WEST	1107 W LINCOLN	WNW 1/4 - 1/2 (0.466 mi.)	148	943	
Status: N					
RIVERFRONT SQUARE	221 W LINCOLN	ENE 1/4 - 1/2 (0.466 mi.)	L149	967	
Status: Y					
BENASSL ANDREW RONAL	221 W LINCOLN AVE	ENE 1/4 - 1/2 (0.466 mi.)	L150	972	
Status: N					
FORMER FERGUS OIL (L	230 W LINCOLN AVE	ENE 1/4 - 1/2 (0.471 mi.)	151	975	
Status: N					
BERGLUND AND NEWTON	20 WEST AVE	E 1/4 - 1/2 (0.472 mi.)	M153	987	
Status: Y					
FORMER OTTERTAIL COO	202 W WASHINGTON	E 1/4 - 1/2 (0.477 mi.)	M154	988	

EXECUTIVE SUMMARY

Status: N					
LAND O LAKES OFC FER	203 W WASHINGTON AVE	E 1/4 - 1/2 (0.478 mi.)	N155	1002	
Status: N					
SHERWIN-WILLIAMS 397	217 W LINCOLN AVE	ENE 1/4 - 1/2 (0.480 mi.)	O156	1003	
Status: N					
OLSON AUTO ELECTRIC	217 WASHINGTON AVE W	E 1/4 - 1/2 (0.485 mi.)	M157	1006	
Status: N					
FLOOD CONTROL ON CSA	ADDRESS UNKNOWN	ENE 1/4 - 1/2 (0.494 mi.)	O158	1023	
Status: N					
OTTER TAIL COUNTY SH	417 S COURT ST	E 1/4 - 1/2 (0.496 mi.)	159	1024	
Status: N					
CLARK GAS STATION	WASHINGTON & COURT S	E 1/4 - 1/2 (0.497 mi.)	N160	1025	
Status: N					
QUALITY TOYOTA	1125 W LINCOLN AVE	WNW 1/4 - 1/2 (0.498 mi.)	161	1028	
Status: N					
Lower Elevation	Address	Direction / Distance	Map ID	Page	
WALVATNE AUTO REPAIR	220 S VINE ST	ENE 1/4 - 1/2 (0.293 mi.)	23	364	
Status: N					
CONAGRA INC	309 W STANTON AVE	ENE 1/4 - 1/2 (0.365 mi.)	134	809	
Status: Y					
Status: N					

EDR HIGH RISK HISTORICAL RECORDS

EDR Exclusive Records

EDR MGP: The EDR Proprietary Manufactured Gas Plant Database includes records of coal gas plants (manufactured gas plants) compiled by EDR's researchers. Manufactured gas sites were used in the United States from the 1800's to 1950's to produce a gas that could be distributed and used as fuel. These plants used whale oil, rosin, coal, or a mixture of coal, oil, and water that also produced a significant amount of waste. Many of the byproducts of the gas production, such as coal tar (oily waste containing volatile and non-volatile chemicals), sludges, oils and other compounds are potentially hazardous to human health and the environment. The byproduct from this process was frequently disposed of directly at the plant site and can remain or spread slowly, serving as a continuous source of soil and groundwater contamination.

A review of the EDR MGP list, as provided by EDR, has revealed that there is 1 EDR MGP site within approximately 1 mile of the target property.

<u>Equal/Higher Elevation</u>	<u>Address</u>	<u>Direction / Distance</u>	<u>Map ID</u>	<u>Page</u>
FERGUS FALLS GAS WOR	SWC OF W. STANTON AN	ENE 1/4 - 1/2 (0.257 mi.)	20	361

EXECUTIVE SUMMARY

Due to poor or inadequate address information, the following sites were not mapped. Count: 1 records.

Site Name

Database(s)

FERGUS FALLS GAS MFG SITE

SEMS-ARCHIVE

OVERVIEW MAP - 5049754.2S



★ Target Property


▲ Sites at elevations higher than or equal to the target property

◆ Sites at elevations lower than the target property

▲ Manufactured Gas Plants

☒ National Priority List Sites

☒ Dept. Defense Sites

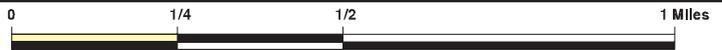

☒ Indian Reservations BIA

⚡ Pipelines

▨ 100-year flood zone

▨ 500-year flood zone

■ National Wetland Inventory

■ State Wetlands

■ Upgradient Area




This report includes Interactive Map Layers to display and/or hide map information. The legend includes only those icons for the default map view.

SITE NAME: Former Mid-America Dairymen, Inc. Plant
 ADDRESS: 301 South Buse Street
 Fergus Falls MN 56537
 LAT/LONG: 46.280492 / 96.086134

CLIENT: Braun Intertec Corporation
 CONTACT: Kelly Brown
 INQUIRY #: 5049754.2s
 DATE: September 14, 2017 1:24 pm

DETAIL MAP - 5049754.2S

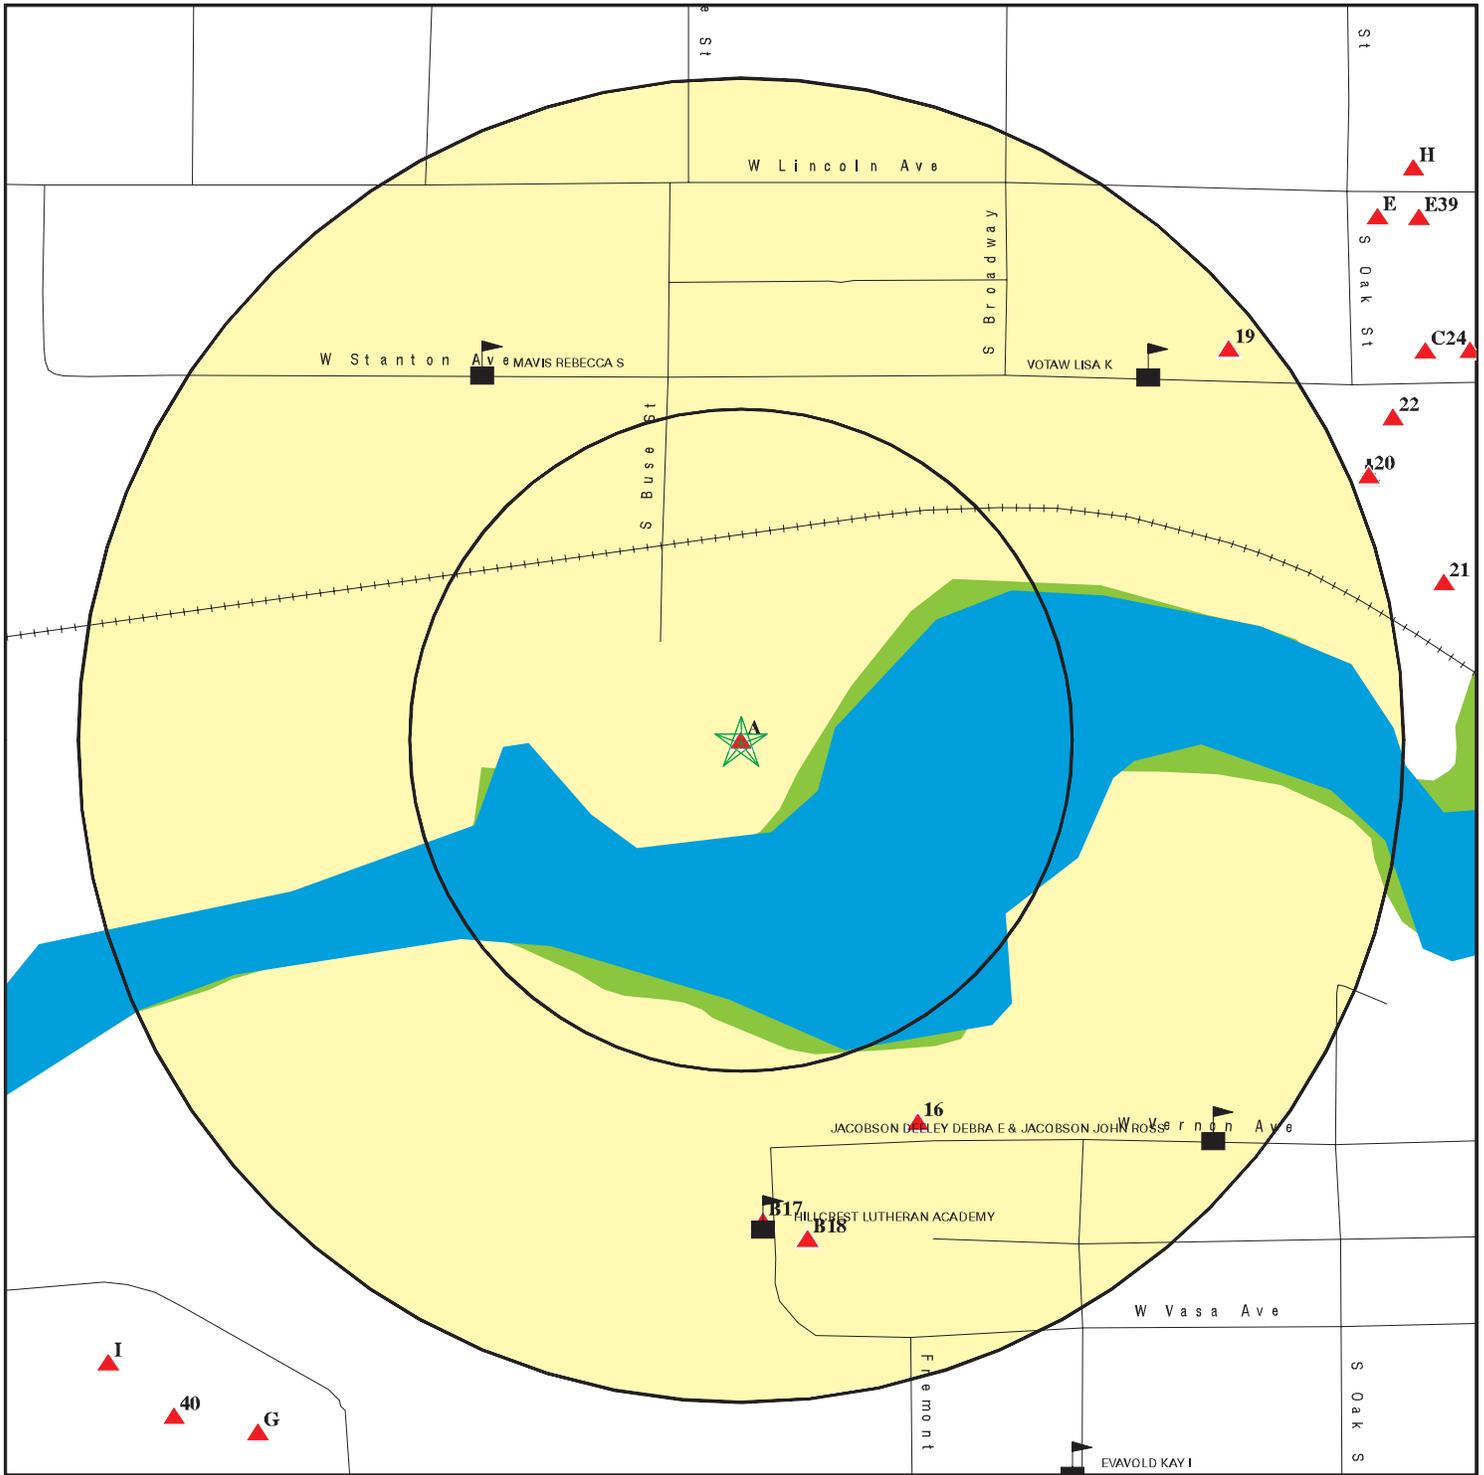

- ★ Target Property
- ▲ Sites at elevations higher than or equal to the target property
- ◆ Sites at elevations lower than the target property
- ▲ Manufactured Gas Plants
- Sensitive Receptors
- National Priority List Sites
- Dept. Defense Sites

- Indian Reservations BIA
- 100-year flood zone
- 500-year flood zone
- National Wetland Inventory
- State Wetlands



This report includes Interactive Map Layers to display and/or hide map information. The legend includes only those icons for the default map view.

SITE NAME: Former Mid-America Dairymen, Inc. Plant
 ADDRESS: 301 South Buse Street
 Fergus Falls MN 56537
 LAT/LONG: 46.280492 / 96.086134

CLIENT: Braun Intertec Corporation
 CONTACT: Kelly Brown
 INQUIRY #: 5049754.2s
 DATE: September 14, 2017 1:25 pm

MAP FINDINGS SUMMARY

Database	Search Distance (Miles)	Target Property	< 1/8	1/8 - 1/4	1/4 - 1/2	1/2 - 1	> 1	Total Plotted
STANDARD ENVIRONMENTAL RECORDS								
<i>Federal NPL site list</i>								
NPL	1.000		0	0	0	0	NR	0
Proposed NPL	1.000		0	0	0	0	NR	0
NPL LIENS	TP		NR	NR	NR	NR	NR	0
<i>Federal Delisted NPL site list</i>								
Delisted NPL	1.000		0	0	0	0	NR	0
<i>Federal CERCLIS list</i>								
FEDERAL FACILITY	0.500		0	0	0	NR	NR	0
SEMS	0.500		0	0	0	NR	NR	0
<i>Federal CERCLIS NFRAP site list</i>								
SEMS-ARCHIVE	0.500		0	0	0	NR	NR	0
<i>Federal RCRA CORRACTS facilities list</i>								
CORRACTS	1.000		0	0	0	0	NR	0
<i>Federal RCRA non-CORRACTS TSD facilities list</i>								
RCRA-TSDF	0.500		0	0	0	NR	NR	0
<i>Federal RCRA generators list</i>								
RCRA-LQG	0.250		0	0	NR	NR	NR	0
RCRA-SQG	0.250		0	0	NR	NR	NR	0
RCRA-CESQG	0.250		0	0	NR	NR	NR	0
<i>Federal institutional controls / engineering controls registries</i>								
LUCIS	0.500		0	0	0	NR	NR	0
US ENG CONTROLS	0.500		0	0	0	NR	NR	0
US INST CONTROL	0.500		0	0	0	NR	NR	0
<i>Federal ERNS list</i>								
ERNS	TP	1	NR	NR	NR	NR	NR	1
<i>State- and tribal - equivalent NPL</i>								
MN PLP	1.000		0	0	0	0	NR	0
<i>State- and tribal - equivalent CERCLIS</i>								
SHWS	1.000		0	0	0	0	NR	0
<i>State and tribal landfill and/or solid waste disposal site lists</i>								
UNPERM LF	0.500		0	0	0	NR	NR	0
SWF/LF	0.500		0	0	0	NR	NR	0
LCP	0.500		0	0	0	NR	NR	0
<i>State and tribal leaking storage tank lists</i>								
LAST	0.500	2	0	0	1	NR	NR	3

MAP FINDINGS SUMMARY

Database	Search Distance (Miles)	Target Property	< 1/8	1/8 - 1/4	1/4 - 1/2	1/2 - 1	> 1	Total Plotted
LUST	0.500	2	0	0	11	NR	NR	13
INDIAN LUST	0.500		0	0	0	NR	NR	0
State and tribal registered storage tank lists								
FEMA UST	0.250		0	0	NR	NR	NR	0
UST	0.250	1	0	1	NR	NR	NR	2
AST	0.250	1	0	0	NR	NR	NR	1
INDIAN UST	0.250		0	0	NR	NR	NR	0
State and tribal institutional control / engineering control registries								
INST CONTROL	0.500		0	0	0	NR	NR	0
State and tribal voluntary cleanup sites								
VIC	0.500		0	0	1	NR	NR	1
INDIAN VCP	0.500		0	0	0	NR	NR	0
State and tribal Brownfields sites								
BROWNFIELDS	0.500		0	0	3	NR	NR	3
ADDITIONAL ENVIRONMENTAL RECORDS								
Local Brownfield lists								
US BROWNFIELDS	0.500		0	0	0	NR	NR	0
Local Lists of Landfill / Solid Waste Disposal Sites								
SWRCY	0.500		0	0	0	NR	NR	0
INDIAN ODI	0.500		0	0	0	NR	NR	0
ODI	0.500		0	0	0	NR	NR	0
DEBRIS REGION 9	0.500		0	0	0	NR	NR	0
IHS OPEN DUMPS	0.500		0	0	0	NR	NR	0
Local Lists of Hazardous waste / Contaminated Sites								
US HIST CDL	TP		NR	NR	NR	NR	NR	0
SRS	0.500	1	0	0	4	NR	NR	5
CDL	TP		NR	NR	NR	NR	NR	0
MN DEL PLP	1.000		0	0	0	0	NR	0
US CDL	TP		NR	NR	NR	NR	NR	0
Local Land Records								
LIENS	TP		NR	NR	NR	NR	NR	0
LIENS 2	TP		NR	NR	NR	NR	NR	0
Records of Emergency Release Reports								
HMIRS	TP		NR	NR	NR	NR	NR	0
SPILLS	TP	3	NR	NR	NR	NR	NR	3
AGSPILLS	TP		NR	NR	NR	NR	NR	0
SPILLS 90	TP		NR	NR	NR	NR	NR	0

MAP FINDINGS SUMMARY

Database	Search Distance (Miles)	Target Property	< 1/8	1/8 - 1/4	1/4 - 1/2	1/2 - 1	> 1	Total Plotted
SPILLS 80	TP		NR	NR	NR	NR	NR	0
Other Ascertainable Records								
RCRA NonGen / NLR	0.250	1	0	2	NR	NR	NR	3
FUDS	1.000		0	0	0	0	NR	0
DOD	1.000		0	0	0	0	NR	0
SCRD DRYCLEANERS	0.500		0	0	0	NR	NR	0
US FIN ASSUR	TP		NR	NR	NR	NR	NR	0
EPA WATCH LIST	TP		NR	NR	NR	NR	NR	0
2020 COR ACTION	0.250		0	0	NR	NR	NR	0
TSCA	TP		NR	NR	NR	NR	NR	0
TRIS	TP		NR	NR	NR	NR	NR	0
SSTS	TP		NR	NR	NR	NR	NR	0
ROD	1.000		0	0	0	0	NR	0
RMP	TP	1	NR	NR	NR	NR	NR	1
RAATS	TP		NR	NR	NR	NR	NR	0
PRP	TP		NR	NR	NR	NR	NR	0
PADS	TP		NR	NR	NR	NR	NR	0
ICIS	TP		NR	NR	NR	NR	NR	0
FTTS	TP		NR	NR	NR	NR	NR	0
MLTS	TP		NR	NR	NR	NR	NR	0
COAL ASH DOE	TP		NR	NR	NR	NR	NR	0
COAL ASH EPA	0.500		0	0	0	NR	NR	0
PCB TRANSFORMER	TP		NR	NR	NR	NR	NR	0
RADINFO	TP		NR	NR	NR	NR	NR	0
HIST FTTS	TP		NR	NR	NR	NR	NR	0
DOT OPS	TP		NR	NR	NR	NR	NR	0
CONSENT	1.000		0	0	0	0	NR	0
INDIAN RESERV	1.000		0	0	0	0	NR	0
FUSRAP	1.000		0	0	0	0	NR	0
UMTRA	0.500		0	0	0	NR	NR	0
LEAD SMELTERS	TP		NR	NR	NR	NR	NR	0
US AIRS	TP		NR	NR	NR	NR	NR	0
US MINES	0.250		0	0	NR	NR	NR	0
ABANDONED MINES	0.250		0	0	NR	NR	NR	0
FINDS	TP	2	NR	NR	NR	NR	NR	2
UXO	1.000		0	0	0	0	NR	0
DOCKET HWC	TP		NR	NR	NR	NR	NR	0
ECHO	TP	1	NR	NR	NR	NR	NR	1
FUELS PROGRAM	0.250		0	0	NR	NR	NR	0
AGVIC	0.500		0	0	0	NR	NR	0
AIRS	TP	1	NR	NR	NR	NR	NR	1
BULK	0.250		0	0	NR	NR	NR	0
COAL ASH	0.500		0	0	0	NR	NR	0
DRYCLEANERS	0.250		0	0	NR	NR	NR	0
ENF	TP		NR	NR	NR	NR	NR	0
Financial Assurance	TP	3	NR	NR	NR	NR	NR	3
MN HWS Permit	1.000		0	0	0	0	NR	0
MANIFEST	0.250	1	0	0	NR	NR	NR	1
MDA LIS	0.250		0	0	NR	NR	NR	0
MN LS	0.500		0	0	2	NR	NR	2

MAP FINDINGS SUMMARY

Database	Search Distance (Miles)	Target Property	< 1/8	1/8 - 1/4	1/4 - 1/2	1/2 - 1	> 1	Total Plotted
TIER 2	TP		NR	NR	NR	NR	NR	0
WIMN	0.500	1	0	3	138	NR	NR	142
NPDES	TP		NR	NR	NR	NR	NR	0

EDR HIGH RISK HISTORICAL RECORDS

EDR Exclusive Records

EDR MGP	1.000		0	0	1	0	NR	1
EDR Hist Auto	0.125		0	NR	NR	NR	NR	0
EDR Hist Cleaner	0.125		0	NR	NR	NR	NR	0

EDR RECOVERED GOVERNMENT ARCHIVES

Exclusive Recovered Govt. Archives

RGA HWS	TP		NR	NR	NR	NR	NR	0
RGA LF	TP		NR	NR	NR	NR	NR	0
RGA LUST	TP	7	NR	NR	NR	NR	NR	7
- Totals --		29	0	6	161	0	0	196

NOTES:

TP = Target Property

NR = Not Requested at this Search Distance

Sites may be listed in more than one database

Map ID
Direction
Distance
Elevation

MAP FINDINGS

Site

Database(s)

EDR ID Number
EPA ID Number

DAIRY FARMERS OF AMERICA - FERGUS FALLS (Continued)

1000138387

Owner City: Fergus Falls
Owner State: MN
Owner ZIP: 565373307
SI Type: Aboveground Storage Tank
Leak Reported: 10/2/1989

LUST:

Item ID: 2305-AREA0000000004
MNPCA ID: 214512
AI ID: 2305
AI Name: Cheney Properties LLC
Site Type: Leak Site
Hydro: Not reported
Project Manager: Not reported
Latitude: 46.28114949
Longitude: -96.08591987
Coord Collection Method: Digitized - MPCA internal mapping application
Migrated: Y
WIMN: <https://cf.pca.state.mn.us/wimn/siteInfo.cfm?siteid=302>
Leak Discovered: 10/2/1989
Application / Notification Received: Not reported
Site Listed on PLP: Not reported
Site Delisted from PLP: Not reported
Site Listed on NPL: Not reported
Site Deleted from NPL: Not reported
Owner: Cheney Properties LLC
Site Closed: 7/3/1991
Owner Address: 309 W Adolphus Ave
Owner City: Fergus Falls
Owner State: MN
Owner ZIP: 565373307
SI Type: Underground Storage Tank System
Leak Reported: 10/2/1989

LUST:

Program IN: 214512
Facility Address 2: Not reported
State Code: MN
Country Code: USA
Foreign State: Not reported
Foreign Zone: Not reported
Leak ID: 1655
Township Name: Not reported
Addr ID: 24874
Active Flag: N
Interest Type: LS
Interest Phone: NO CORE PI PH.
Interest Start Date: 02/20/1992 17:20:08
Interest End Date: 02/23/2012 16:05:53
Source: CORE
Site ID: 302
Leak Site: 1
File Archive Box: 09
File Archive Lot: 95/128
Soil Digout Date: 10/02/1989
Cubic Yards Excavated: 0
Cond Closure Date: Not reported

Map ID
Direction
Distance
Elevation

MAP FINDINGS

Site

Database(s)

EDR ID Number
EPA ID Number

DAIRY FARMERS OF AMERICA - FERGUS FALLS (Continued)

1000138387

Complete Site Closure Date: 07/03/1991 00:00:00
Contaminated Soils Remaining: N
Enforcement Action Begin Date: 10/31/1989
Last Trust Eligible: Y
Offsite Contamination: U
Reimbursement Awarded: N
Release Discovered Date: 10/02/1989
Leak Reported Date: 10/02/1989
Std Letter Response Date: Not reported
Surface Water Impact: U
Utility Project Flag: N
TMSP Added: 12/04/1999 14:03:44
TMSP Last Update: 04/10/2015 14:31:02
Staff ID Last Update: LVERDUZ
Release From LAST: N
Release From LUST: N
Tank Registration Status Code: F
VPIC Application Date: Not reported
VPIC Acres: Not reported
Vapor Intrusion Checked Flag: Not reported
Soil Gas Data Collected Flag: Not reported
Soil Gas Action Level Flag: Not reported
Sub Slab Sample Collected Flag: Not reported
Indoor Air Collected Flag: Not reported
Vapor Intrusion Action Flag: Not reported
Vapor Intrusion Comments: Not reported
Soil Gas Data Comments: Not reported
Comments: Not reported

LAST:

MN PCA ID: 214512
Dw Supply Contam: 1
Free Product Observed: 1
Free Product Thickness: Not reported
Ground Water Contam: 1
GW Cleanup Goal: 0
Gw Exceeds Cleanup Goal: 1
Cleanup Goal Achieved: Not reported
Water Supply Exceeds Ral: Not reported
Well Type Code: Not reported
Impacted Aquifer Code: Not reported
TMSP Added: 12/04/1999 14:07:27
TMSP Last Update: 11/04/2003 12:57:06
Staff Id Last Update: RSUCHAN
Mtbe Present Now: 1
Mtbe Present Historically: 1
Mtbe High Ug Per Liter Char: Not reported
Mtbe High Ug Per Liter Numb: Not reported
Mtbe High Level Date: Not reported
Free Product At Close: Not reported
Staff Id Ass: Not reported
PWS Well: Not reported
Prot Flag: Not reported
Sens Flag: Not reported

LAST:

Map ID
Direction
Distance
Elevation

MAP FINDINGS

Site

Database(s)

EDR ID Number
EPA ID Number

DAIRY FARMERS OF AMERICA - FERGUS FALLS (Continued)

1000138387

MN PCA ID: 214512
Prod Released Sequence Id: 327384
Leak Product: 1
Tmsp Added: 12/04/1999 14:04:43
Tmsp Last_updt: 05/04/2002 09:04:58
Staff Id Last Updt: TANKS

MN PCA ID: 214512
Prod Released Sequence Id: 326952
Leak Product: 1
Tmsp Added: 12/04/1999 14:04:42
Tmsp Last_updt: 05/04/2002 09:04:58
Staff Id Last Updt: TANKS

MN PCA ID: 214512
Prod Released Sequence Id: 401792
Leak Product: 1
Tmsp Added: 12/27/1999 12:59:07
Tmsp Last_updt: 05/04/2002 09:04:58
Staff Id Last Updt: TANKS

UST:

Item Compartment ID: 2305-EQUI0000000001-1
AI ID: 2305
Tank Site ID: TS8681
Item ID: 2305-EQUI0000000001
SI Type: Underground Storage Tank System
SI Design: 003
SI Description: Not reported
Compartment Number: 1
Substance: Gasoline
Wall Type: Single
Overfill Prevention System: Not reported
Install Date: 10/15/1982
Material: Bare/Paint/Asph Coat Steel
Status Change Date: 6/22/1989
Tank Status: Closed In-Place
Tanks Contractor: Not reported
Capacity Gallons: 200
Longitude: -96.08667134
Latitude: 46.28179103
Coord Collection Method: Address Matching House Number
Owner: Cheney Properties LLC
Owner Address: 309 W Adolphus Ave
Owner City: Fergus Falls
Owner State: MN
Owner Zip: 565373307
Tanks URL: https://cf.pca.state.mn.us/programs/tank_leak/siteDetail.cfm?id=8681&programInterest=TS

UST Prior to 08/2016:

Envid: 1000138387
Program Interest Id: 197918
Facility Address 2: Not reported
Address Id: 24874
MPCA Tank Number: 001
Above/Under Ground: 2

Map ID
Direction
Distance
Elevation

MAP FINDINGS

Site

Database(s)

EDR ID Number
EPA ID Number

DAIRY FARMERS OF AMERICA - FERGUS FALLS (Continued)

1000138387

Piping Cathodic Protection: 3
Tank Cathodic Protection: 1
Substance: 13
Client Tank Number: 001
AST Base Material: Not reported
Piping Material: 1
Piping Material Desc: Not reported
Secondary Containment Tank: Not reported
Secondary Containment Pipe: Not reported
Tank Material: 1
Tank Dispenser Code: 2
Tank Status Code: 6
Tank Capacity: 12000
Tank Registration Date: 04/23/1986 00:00:00
Unregulated Tank Registration Date: Not reported
Compartmental Tank Flag: Not reported
Heating Product Flag: Y
HazWaste Generator Id: Not reported
Product Replaced Date: Not reported
Comments: Not reported
Date Added: 10/10/1999 10:57:18
Date Last Updated: 08/06/2013 10:52:41
Staff Id Who Did The Last Update: CBASHOR
In Compliance: Y
Serial Number: Not reported
Tank Dual Use: N
Preferred ID: 8681

Envid: 1000138387
Program Interest Id: 197918
Facility Address 2: Not reported
Address Id: 24874
MPCA Tank Number: 006
Above/Under Ground: 2
Piping Cathodic Protection: 3
Tank Cathodic Protection: 1
Substance: 10
Client Tank Number: 006
AST Base Material: Not reported
Piping Material: 1
Piping Material Desc: Not reported
Secondary Containment Tank: Not reported
Secondary Containment Pipe: Not reported
Tank Material: 1
Tank Dispenser Code: 2
Tank Status Code: 5
Tank Capacity: 8000
Tank Registration Date: 04/23/1986 00:00:00
Unregulated Tank Registration Date: Not reported
Compartmental Tank Flag: Not reported
Heating Product Flag: U
HazWaste Generator Id: Not reported
Product Replaced Date: Not reported
Comments: Not reported
Date Added: 10/10/1999 10:57:18
Date Last Updated: 01/07/2013 10:47:58
Staff Id Who Did The Last Update: RSUCHAN

Map ID
Direction
Distance
Elevation

MAP FINDINGS

Site

Database(s)

EDR ID Number
EPA ID Number

DAIRY FARMERS OF AMERICA - FERGUS FALLS (Continued)

1000138387

In Compliance:	Y
Serial Number:	Not reported
Tank Dual Use:	N
Preferred ID:	8681
Envid:	1000138387
Program Interest Id:	197918
Facility Address 2:	Not reported
Address Id:	24874
MPCA Tank Number:	009
Above/Under Ground:	2
Piping Cathodic Protection:	Not reported
Tank Cathodic Protection:	Not reported
Substance:	14
Client Tank Number:	009
AST Base Material:	Not reported
Piping Material:	Not reported
Piping Material Desc:	Not reported
Secondary Containment Tank:	Not reported
Secondary Containment Pipe:	Not reported
Tank Material:	Not reported
Tank Dispenser Code:	Not reported
Tank Status Code:	6
Tank Capacity:	260
Tank Registration Date:	Not reported
Unregulated Tank Registration Date:	05/22/2001 00:00:00
Compartmental Tank Flag:	Not reported
Heating Product Flag:	Not reported
HazWaste Generator Id:	Not reported
Product Replaced Date:	Not reported
Comments:	Not reported
Date Added:	05/25/2001 13:40:18
Date Last Updated:	01/07/2013 10:47:59
Staff Id Who Did The Last Update:	RSUCHAN
In Compliance:	Y
Serial Number:	Not reported
Tank Dual Use:	N
Preferred ID:	8681
Envid:	1000138387
Program Interest Id:	197918
Facility Address 2:	Not reported
Address Id:	24874
MPCA Tank Number:	003
Above/Under Ground:	2
Piping Cathodic Protection:	3
Tank Cathodic Protection:	1
Substance:	14
Client Tank Number:	003
AST Base Material:	Not reported
Piping Material:	1
Piping Material Desc:	Not reported
Secondary Containment Tank:	Not reported
Secondary Containment Pipe:	Not reported
Tank Material:	1
Tank Dispenser Code:	2
Tank Status Code:	6

Map ID
Direction
Distance
Elevation

MAP FINDINGS

Site

Database(s)

EDR ID Number
EPA ID Number

DAIRY FARMERS OF AMERICA - FERGUS FALLS (Continued)

1000138387

Tank Capacity: 200
Tank Registration Date: 04/23/1986 00:00:00
Unregulated Tank Registration Date: Not reported
Compartmental Tank Flag: Not reported
Heating Product Flag: U
HazWaste Generator Id: Not reported
Product Replaced Date: Not reported
Comments: Not reported
Date Added: 10/10/1999 10:56:34
Date Last Updated: 01/07/2013 10:47:58
Staff Id Who Did The Last Update: RSUCHAN
In Compliance: Y
Serial Number: Not reported
Tank Dual Use: N
Preferred ID: 8681

Envid: 1000138387
Program Interest Id: 197918
Facility Address 2: Not reported
Address Id: 24874
MPCA Tank Number: 007
Above/Under Ground: 2
Piping Cathodic Protection: 3
Tank Cathodic Protection: 1
Substance: 10
Client Tank Number: 007
AST Base Material: Not reported
Piping Material: 1
Piping Material Desc: Not reported
Secondary Containment Tank: Not reported
Secondary Containment Pipe: Not reported
Tank Material: 1
Tank Dispenser Code: 2
Tank Status Code: 5
Tank Capacity: 5200
Tank Registration Date: 04/23/1986 00:00:00
Unregulated Tank Registration Date: Not reported
Compartmental Tank Flag: Not reported
Heating Product Flag: U
HazWaste Generator Id: Not reported
Product Replaced Date: Not reported
Comments: Not reported
Date Added: 10/10/1999 10:56:49
Date Last Updated: 01/07/2013 10:47:58
Staff Id Who Did The Last Update: RSUCHAN
In Compliance: Y
Serial Number: Not reported
Tank Dual Use: N
Preferred ID: 8681

Envid: 1000138387
Program Interest Id: 197918
Facility Address 2: Not reported
Address Id: 24874
MPCA Tank Number: 008
Above/Under Ground: 2
Piping Cathodic Protection: 3

Map ID
Direction
Distance
Elevation

MAP FINDINGS

Site

Database(s)

EDR ID Number
EPA ID Number

DAIRY FARMERS OF AMERICA - FERGUS FALLS (Continued)

1000138387

Tank Cathodic Protection: 1
Substance: 24
Client Tank Number: 008
AST Base Material: Not reported
Piping Material: 1
Piping Material Desc: Not reported
Secondary Containment Tank: Not reported
Secondary Containment Pipe: Not reported
Tank Material: 1
Tank Dispenser Code: 2
Tank Status Code: 5
Tank Capacity: 2000
Tank Registration Date: 04/23/1986 00:00:00
Unregulated Tank Registration Date: Not reported
Compartmental Tank Flag: Not reported
Heating Product Flag: U
HazWaste Generator Id: Not reported
Product Replaced Date: Not reported
Comments: Not reported
Date Added: 10/10/1999 10:56:49
Date Last Updated: 01/07/2013 10:47:59
Staff Id Who Did The Last Update: RSUCHAN
In Compliance: Y
Serial Number: Not reported
Tank Dual Use: N
Preferred ID: 8681

Envid: 1000138387
Program Interest Id: 197918
Facility Address 2: Not reported
Address Id: 24874
MPCA Tank Number: 002
Above/Under Ground: 2
Piping Cathodic Protection: 3
Tank Cathodic Protection: 1
Substance: 13
Client Tank Number: 002
AST Base Material: Not reported
Piping Material: 1
Piping Material Desc: Not reported
Secondary Containment Tank: Not reported
Secondary Containment Pipe: Not reported
Tank Material: 1
Tank Dispenser Code: 2
Tank Status Code: 6
Tank Capacity: 12000
Tank Registration Date: 04/23/1986 00:00:00
Unregulated Tank Registration Date: Not reported
Compartmental Tank Flag: Not reported
Heating Product Flag: Y
HazWaste Generator Id: Not reported
Product Replaced Date: Not reported
Comments: Not reported
Date Added: 10/10/1999 10:56:34
Date Last Updated: 01/07/2013 10:47:59
Staff Id Who Did The Last Update: RSUCHAN
In Compliance: Y

Map ID
Direction
Distance
Elevation

MAP FINDINGS

Site

Database(s)

EDR ID Number
EPA ID Number

DAIRY FARMERS OF AMERICA - FERGUS FALLS (Continued)

1000138387

Serial Number: Not reported
Tank Dual Use: N
Preferred ID: 8681

Envid: 1000138387
Program Interest Id: 197918
Facility Address 2: Not reported
Address Id: 24874
MPCA Tank Number: 004
Above/Under Ground: 2
Piping Cathodic Protection: 3
Tank Cathodic Protection: 1
Substance: 14
Client Tank Number: 004
AST Base Material: Not reported
Piping Material: 1
Piping Material Desc: Not reported
Secondary Containment Tank: Not reported
Secondary Containment Pipe: Not reported
Tank Material: 1
Tank Dispenser Code: 2
Tank Status Code: 5
Tank Capacity: 10000
Tank Registration Date: 04/23/1986 00:00:00
Unregulated Tank Registration Date: Not reported
Compartmental Tank Flag: Not reported
Heating Product Flag: U
HazWaste Generator Id: Not reported
Product Replaced Date: Not reported
Comments: Not reported
Date Added: 10/10/1999 10:56:34
Date Last Updated: 01/07/2013 10:47:58
Staff Id Who Did The Last Update: RSUCHAN
In Compliance: Y
Serial Number: Not reported
Tank Dual Use: N
Preferred ID: 8681

Envid: 1000138387
Program Interest Id: 197918
Facility Address 2: Not reported
Address Id: 24874
MPCA Tank Number: 005
Above/Under Ground: 2
Piping Cathodic Protection: 3
Tank Cathodic Protection: 1
Substance: 10
Client Tank Number: 005
AST Base Material: Not reported
Piping Material: 1
Piping Material Desc: Not reported
Secondary Containment Tank: Not reported
Secondary Containment Pipe: Not reported
Tank Material: 1
Tank Dispenser Code: 2
Tank Status Code: 5
Tank Capacity: 8000

Map ID
Direction
Distance
Elevation

MAP FINDINGS

Site

Database(s)

EDR ID Number
EPA ID Number

DAIRY FARMERS OF AMERICA - FERGUS FALLS (Continued)

1000138387

Tank Registration Date: 04/23/1986 00:00:00
Unregulated Tank Registration Date: Not reported
Compartmental Tank Flag: Not reported
Heating Product Flag: U
HazWaste Generator Id: Not reported
Product Replaced Date: Not reported
Comments: Not reported
Date Added: 10/10/1999 10:56:56
Date Last Updated: 01/07/2013 10:47:58
Staff Id Who Did The Last Update: RSUCHAN
In Compliance: Y
Serial Number: Not reported
Tank Dual Use: N
Preferred ID: 8681

Lat/Long:

Latitude Degree: Not reported
Latitude Minute: Not reported
Latitude Second: Not reported
Longitude Degree: Not reported
Longitude Minute: Not reported
Longitude Second: Not reported
Staff Id Who Did The Last Update: SFRYE
Program Id: 197918
Latlong ID: 0
Collection Date: Not reported
LatLong Description: Main Site Building
TMSP Added: 02/21/2012 08:34:40
Date Last Updated: 02/23/2012 16:38:44
Coord Source Type: Not reported
Org Name Source: Not reported

Latitude Degree: 46
Latitude Minute: 16
Latitude Second: 52.11
Longitude Degree: -96
Longitude Minute: 5
Longitude Second: 9.34
Staff Id Who Did The Last Update: MAPTOOL
Program Id: 197918
Latlong ID: 3841
Collection Date: 02/23/2012 16:07:03
LatLong Description: Site along road used for address match
TMSP Added: 05/18/2000 19:33:28
Date Last Updated: 02/23/2012 16:07:02
Coord Source Type: U
Org Name Source: Not reported

Insrem:

Piping Material: Not reported
Action Completed Date: Not reported
Staff Id Who Did The Last Update: TANKS

Tabbsite:

Facility Code: 19
Staff Id Who Did The Last Update: SYS

Map ID
Direction
Distance
Elevation

MAP FINDINGS

Site

Database(s)

EDR ID Number
EPA ID Number

DAIRY FARMERS OF AMERICA - FERGUS FALLS (Continued)

1000138387

Program Interest Id: 197918
Above Or Underground: 1
Indian Reservation: 1
UST Registration Date: 04/23/1986 00:00:00
AST Registration Date: 06/01/1990 00:00:00
Date Added: 07/23/1992 19:11:05
Date Last Updated: 05/23/2003 09:21:05
Max Monthly Gallons: Not reported
Vapor Recovery Installed: 1
Vapor Notify Required: 1

Tank A:

Staff Id Who Did The Last Update: TANKS
MPCA Tank Number: 001
Above Or Underground: 1
Tank Action ID: 871292
Contractor Number: 19
Supervisor Number: 112
Tank Action: 1
Action Date: 11/20/2001 00:00:00
Action Date Unknown: 1
Corrosion Expert Name: Not reported
Lab Flag: Not reported
Date Added: 04/25/2002 12:17:21
Date Last Updated: 05/04/2002 08:08:48

Staff Id Who Did The Last Update: TANKS
MPCA Tank Number: 002
Above Or Underground: 1
Tank Action ID: 871293
Contractor Number: 19
Supervisor Number: 112
Tank Action: 1
Action Date: 11/20/2001 00:00:00
Action Date Unknown: 1
Corrosion Expert Name: Not reported
Lab Flag: Not reported
Date Added: 04/25/2002 12:17:48
Date Last Updated: 05/04/2002 08:08:48

Staff Id Who Did The Last Update: TANKS
MPCA Tank Number: 007
Above Or Underground: 1
Tank Action ID: 256653
Contractor Number: Not reported
Supervisor Number: Not reported
Tank Action: 1
Action Date: 06/22/1989 00:00:00
Action Date Unknown: 1
Corrosion Expert Name: Not reported
Lab Flag: N
Date Added: 05/05/2000 08:31:52
Date Last Updated: 05/04/2002 08:08:48

Staff Id Who Did The Last Update: TANKS
MPCA Tank Number: 007
Above Or Underground: 1

Map ID
Direction
Distance
Elevation

MAP FINDINGS

Site

Database(s)

EDR ID Number
EPA ID Number

DAIRY FARMERS OF AMERICA - FERGUS FALLS (Continued)

1000138387

Tank Action ID: 299397
Contractor Number: Not reported
Supervisor Number: Not reported
Tank Action: 1
Action Date: 08/22/1973 00:00:00
Action Date Unknown: 1
Corrosion Expert Name: Not reported
Lab Flag: Not reported
Date Added: 05/05/2000 08:31:52
Date Last Updated: 05/04/2002 08:08:48

Staff Id Who Did The Last Update: TANKS
MPCA Tank Number: 008
Above Or Underground: 1
Tank Action ID: 256654
Contractor Number: Not reported
Supervisor Number: Not reported
Tank Action: 1
Action Date: 06/22/1989 00:00:00
Action Date Unknown: 1
Corrosion Expert Name: Not reported
Lab Flag: N
Date Added: 05/05/2000 08:31:52
Date Last Updated: 05/04/2002 08:08:48

Staff Id Who Did The Last Update: TANKS
MPCA Tank Number: 008
Above Or Underground: 1
Tank Action ID: 299398
Contractor Number: Not reported
Supervisor Number: Not reported
Tank Action: 1
Action Date: 08/22/1973 00:00:00
Action Date Unknown: 1
Corrosion Expert Name: Not reported
Lab Flag: Not reported
Date Added: 05/05/2000 08:31:52
Date Last Updated: 05/04/2002 08:08:48

Staff Id Who Did The Last Update: TANKS
MPCA Tank Number: 1001
Above Or Underground: 1
Tank Action ID: 331957
Contractor Number: Not reported
Supervisor Number: Not reported
Tank Action: 1
Action Date: 01/01/1976 00:00:00
Action Date Unknown: 1
Corrosion Expert Name: Not reported
Lab Flag: Not reported
Date Added: 05/05/2000 08:31:52
Date Last Updated: 05/04/2002 08:08:48

Staff Id Who Did The Last Update: TANKS
MPCA Tank Number: 1002
Above Or Underground: 1
Tank Action ID: 331967

Map ID
Direction
Distance
Elevation

MAP FINDINGS

Site

Database(s)

EDR ID Number
EPA ID Number

DAIRY FARMERS OF AMERICA - FERGUS FALLS (Continued)

1000138387

Contractor Number: Not reported
Supervisor Number: Not reported
Tank Action: 1
Action Date: 01/01/1976 00:00:00
Action Date Unknown: 1
Corrosion Expert Name: Not reported
Lab Flag: Not reported
Date Added: 05/05/2000 08:31:52
Date Last Updated: 05/04/2002 08:08:48

Staff Id Who Did The Last Update: TANKS
MPCA Tank Number: 1003
Above Or Underground: 1
Tank Action ID: 331977
Contractor Number: Not reported
Supervisor Number: Not reported
Tank Action: 1
Action Date: 01/01/1975 00:00:00
Action Date Unknown: 1
Corrosion Expert Name: Not reported
Lab Flag: Not reported
Date Added: 05/05/2000 08:31:52
Date Last Updated: 05/04/2002 08:08:48

Staff Id Who Did The Last Update: TANKS
MPCA Tank Number: 1004
Above Or Underground: 1
Tank Action ID: 331980
Contractor Number: Not reported
Supervisor Number: Not reported
Tank Action: 1
Action Date: 01/01/1988 00:00:00
Action Date Unknown: 1
Corrosion Expert Name: Not reported
Lab Flag: Not reported
Date Added: 05/05/2000 08:31:52
Date Last Updated: 05/04/2002 08:08:48

Staff Id Who Did The Last Update: TANKS
MPCA Tank Number: 1005
Above Or Underground: 1
Tank Action ID: 331981
Contractor Number: Not reported
Supervisor Number: Not reported
Tank Action: 1
Action Date: 01/01/1986 00:00:00
Action Date Unknown: 1
Corrosion Expert Name: Not reported
Lab Flag: Not reported
Date Added: 05/05/2000 08:31:52
Date Last Updated: 05/04/2002 08:08:48

Staff Id Who Did The Last Update: TANKS
MPCA Tank Number: 1006
Above Or Underground: 1
Tank Action ID: 331982
Contractor Number: Not reported

Map ID
Direction
Distance
Elevation

MAP FINDINGS

Site

Database(s)

EDR ID Number
EPA ID Number

DAIRY FARMERS OF AMERICA - FERGUS FALLS (Continued)

1000138387

Supervisor Number: Not reported
Tank Action: 1
Action Date: 01/01/1989 00:00:00
Action Date Unknown: 1
Corrosion Expert Name: Not reported
Lab Flag: Not reported
Date Added: 05/05/2000 08:31:52
Date Last Updated: 05/04/2002 08:08:48

Staff Id Who Did The Last Update: TANKS
MPCA Tank Number: 1007
Above Or Underground: 1
Tank Action ID: 331983
Contractor Number: Not reported
Supervisor Number: Not reported
Tank Action: 1
Action Date: 01/01/1957 00:00:00
Action Date Unknown: 1
Corrosion Expert Name: Not reported
Lab Flag: Not reported
Date Added: 05/05/2000 08:31:52
Date Last Updated: 05/04/2002 08:08:48

Staff Id Who Did The Last Update: TANKS
MPCA Tank Number: 1008
Above Or Underground: 1
Tank Action ID: 331984
Contractor Number: Not reported
Supervisor Number: Not reported
Tank Action: 1
Action Date: Not reported
Action Date Unknown: 1
Corrosion Expert Name: Not reported
Lab Flag: Not reported
Date Added: 05/05/2000 08:31:52
Date Last Updated: 05/04/2002 08:08:48

Staff Id Who Did The Last Update: TANKS
MPCA Tank Number: 1009
Above Or Underground: 1
Tank Action ID: 331985
Contractor Number: Not reported
Supervisor Number: Not reported
Tank Action: 1
Action Date: 01/01/1983 00:00:00
Action Date Unknown: 1
Corrosion Expert Name: Not reported
Lab Flag: Not reported
Date Added: 05/05/2000 08:31:52
Date Last Updated: 05/04/2002 08:08:48

Staff Id Who Did The Last Update: TANKS
MPCA Tank Number: 1010
Above Or Underground: 1
Tank Action ID: 331958
Contractor Number: Not reported
Supervisor Number: Not reported

Map ID
Direction
Distance
Elevation

MAP FINDINGS

Site

Database(s)

EDR ID Number
EPA ID Number

DAIRY FARMERS OF AMERICA - FERGUS FALLS (Continued)

1000138387

Tank Action: 1
Action Date: 01/01/1983 00:00:00
Action Date Unknown: 1
Corrosion Expert Name: Not reported
Lab Flag: Not reported
Date Added: 05/05/2000 08:31:52
Date Last Updated: 05/04/2002 08:08:48

Staff Id Who Did The Last Update: TANKS
MPCA Tank Number: 1011
Above Or Underground: 1
Tank Action ID: 331959
Contractor Number: Not reported
Supervisor Number: Not reported
Tank Action: 1
Action Date: 01/01/1978 00:00:00
Action Date Unknown: 1
Corrosion Expert Name: Not reported
Lab Flag: Not reported
Date Added: 05/05/2000 08:31:52
Date Last Updated: 05/04/2002 08:08:48

Staff Id Who Did The Last Update: TANKS
MPCA Tank Number: 1012
Above Or Underground: 1
Tank Action ID: 331960
Contractor Number: Not reported
Supervisor Number: Not reported
Tank Action: 1
Action Date: 01/01/1978 00:00:00
Action Date Unknown: 1
Corrosion Expert Name: Not reported
Lab Flag: Not reported
Date Added: 05/05/2000 08:31:52
Date Last Updated: 05/04/2002 08:08:48

Staff Id Who Did The Last Update: TANKS
MPCA Tank Number: 1013
Above Or Underground: 1
Tank Action ID: 332976
Contractor Number: Not reported
Supervisor Number: Not reported
Tank Action: 1
Action Date: 01/01/1975 00:00:00
Action Date Unknown: 1
Corrosion Expert Name: Not reported
Lab Flag: Not reported
Date Added: 05/05/2000 08:31:52
Date Last Updated: 05/04/2002 08:08:48

Staff Id Who Did The Last Update: TANKS
MPCA Tank Number: 1014
Above Or Underground: 1
Tank Action ID: 331961
Contractor Number: Not reported
Supervisor Number: Not reported
Tank Action: 1

Map ID
Direction
Distance
Elevation

MAP FINDINGS

Site

Database(s)

EDR ID Number
EPA ID Number

DAIRY FARMERS OF AMERICA - FERGUS FALLS (Continued)

1000138387

Action Date: 01/01/1982 00:00:00
Action Date Unknown: 1
Corrosion Expert Name: Not reported
Lab Flag: Not reported
Date Added: 05/05/2000 08:31:52
Date Last Updated: 05/04/2002 08:08:48

Staff Id Who Did The Last Update: TANKS
MPCA Tank Number: 1015
Above Or Underground: 1
Tank Action ID: 331962
Contractor Number: Not reported
Supervisor Number: Not reported
Tank Action: 1
Action Date: 01/01/1982 00:00:00
Action Date Unknown: 1
Corrosion Expert Name: Not reported
Lab Flag: Not reported
Date Added: 05/05/2000 08:31:52
Date Last Updated: 05/04/2002 08:08:48

Staff Id Who Did The Last Update: TANKS
MPCA Tank Number: 1016
Above Or Underground: 1
Tank Action ID: 331963
Contractor Number: Not reported
Supervisor Number: Not reported
Tank Action: 1
Action Date: 01/01/1982 00:00:00
Action Date Unknown: 1
Corrosion Expert Name: Not reported
Lab Flag: Not reported
Date Added: 05/05/2000 08:31:52
Date Last Updated: 05/04/2002 08:08:48

Staff Id Who Did The Last Update: TANKS
MPCA Tank Number: 1017
Above Or Underground: 1
Tank Action ID: 331964
Contractor Number: Not reported
Supervisor Number: Not reported
Tank Action: 1
Action Date: 01/01/1982 00:00:00
Action Date Unknown: 1
Corrosion Expert Name: Not reported
Lab Flag: Not reported
Date Added: 05/05/2000 08:31:52
Date Last Updated: 05/04/2002 08:08:48

Staff Id Who Did The Last Update: TANKS
MPCA Tank Number: 1018
Above Or Underground: 1
Tank Action ID: 331965
Contractor Number: Not reported
Supervisor Number: Not reported
Tank Action: 1
Action Date: 01/01/1982 00:00:00

Map ID
Direction
Distance
Elevation

MAP FINDINGS

Site

Database(s)

EDR ID Number
EPA ID Number

DAIRY FARMERS OF AMERICA - FERGUS FALLS (Continued)

1000138387

Action Date Unknown: 1
Corrosion Expert Name: Not reported
Lab Flag: Not reported
Date Added: 05/05/2000 08:31:52
Date Last Updated: 05/04/2002 08:08:48

Staff Id Who Did The Last Update: TANKS
MPCA Tank Number: 1019
Above Or Underground: 1
Tank Action ID: 331966
Contractor Number: Not reported
Supervisor Number: Not reported
Tank Action: 1
Action Date: 01/01/1982 00:00:00
Action Date Unknown: 1
Corrosion Expert Name: Not reported
Lab Flag: Not reported
Date Added: 05/05/2000 08:31:52
Date Last Updated: 05/04/2002 08:08:48

Staff Id Who Did The Last Update: TANKS
MPCA Tank Number: 1020
Above Or Underground: 1
Tank Action ID: 331968
Contractor Number: Not reported
Supervisor Number: Not reported
Tank Action: 1
Action Date: 01/01/1982 00:00:00
Action Date Unknown: 1
Corrosion Expert Name: Not reported
Lab Flag: Not reported
Date Added: 05/05/2000 08:31:52
Date Last Updated: 05/04/2002 08:08:48

Staff Id Who Did The Last Update: TANKS
MPCA Tank Number: 1021
Above Or Underground: 1
Tank Action ID: 331969
Contractor Number: Not reported
Supervisor Number: Not reported
Tank Action: 1
Action Date: 01/01/1984 00:00:00
Action Date Unknown: 1
Corrosion Expert Name: Not reported
Lab Flag: Not reported
Date Added: 05/05/2000 08:31:52
Date Last Updated: 05/04/2002 08:08:48

Staff Id Who Did The Last Update: TANKS
MPCA Tank Number: 1022
Above Or Underground: 1
Tank Action ID: 331970
Contractor Number: Not reported
Supervisor Number: Not reported
Tank Action: 1
Action Date: 01/01/1984 00:00:00
Action Date Unknown: 1

Map ID
Direction
Distance
Elevation

MAP FINDINGS

Site

Database(s)

EDR ID Number
EPA ID Number

DAIRY FARMERS OF AMERICA - FERGUS FALLS (Continued)

1000138387

Corrosion Expert Name: Not reported
Lab Flag: Not reported
Date Added: 05/05/2000 08:31:52
Date Last Updated: 05/04/2002 08:08:48

Staff Id Who Did The Last Update: TANKS
MPCA Tank Number: 1023
Above Or Underground: 1
Tank Action ID: 331971
Contractor Number: Not reported
Supervisor Number: Not reported
Tank Action: 1
Action Date: 01/01/1987 00:00:00
Action Date Unknown: 1
Corrosion Expert Name: Not reported
Lab Flag: Not reported
Date Added: 05/05/2000 08:31:52
Date Last Updated: 05/04/2002 08:08:48

Staff Id Who Did The Last Update: TANKS
MPCA Tank Number: 1024
Above Or Underground: 1
Tank Action ID: 332789
Contractor Number: Not reported
Supervisor Number: Not reported
Tank Action: 1
Action Date: 01/01/1987 00:00:00
Action Date Unknown: 1
Corrosion Expert Name: Not reported
Lab Flag: Not reported
Date Added: 05/05/2000 08:31:52
Date Last Updated: 05/04/2002 08:08:48

Staff Id Who Did The Last Update: TANKS
MPCA Tank Number: 1025
Above Or Underground: 1
Tank Action ID: 331972
Contractor Number: Not reported
Supervisor Number: Not reported
Tank Action: 1
Action Date: 01/01/1987 00:00:00
Action Date Unknown: 1
Corrosion Expert Name: Not reported
Lab Flag: Not reported
Date Added: 05/05/2000 08:31:52
Date Last Updated: 05/04/2002 08:08:48

Staff Id Who Did The Last Update: TANKS
MPCA Tank Number: 1026
Above Or Underground: 1
Tank Action ID: 331973
Contractor Number: Not reported
Supervisor Number: Not reported
Tank Action: 1
Action Date: 01/01/1985 00:00:00
Action Date Unknown: 1
Corrosion Expert Name: Not reported

Map ID
Direction
Distance
Elevation

MAP FINDINGS

Site

Database(s)

EDR ID Number
EPA ID Number

DAIRY FARMERS OF AMERICA - FERGUS FALLS (Continued)

1000138387

Lab Flag: Not reported
Date Added: 05/05/2000 08:31:52
Date Last Updated: 05/04/2002 08:08:48

Staff Id Who Did The Last Update: TANKS
MPCA Tank Number: 1027
Above Or Underground: 1
Tank Action ID: 331974
Contractor Number: Not reported
Supervisor Number: Not reported
Tank Action: 1
Action Date: 01/01/1986 00:00:00
Action Date Unknown: 1
Corrosion Expert Name: Not reported
Lab Flag: Not reported
Date Added: 05/05/2000 08:31:52
Date Last Updated: 05/04/2002 08:08:48

Staff Id Who Did The Last Update: TANKS
MPCA Tank Number: 1028
Above Or Underground: 1
Tank Action ID: 331975
Contractor Number: Not reported
Supervisor Number: Not reported
Tank Action: 1
Action Date: 01/01/1986 00:00:00
Action Date Unknown: 1
Corrosion Expert Name: Not reported
Lab Flag: Not reported
Date Added: 05/05/2000 08:31:52
Date Last Updated: 05/04/2002 08:08:48

Staff Id Who Did The Last Update: TANKS
MPCA Tank Number: 1029
Above Or Underground: 1
Tank Action ID: 331976
Contractor Number: Not reported
Supervisor Number: Not reported
Tank Action: 1
Action Date: 01/01/1984 00:00:00
Action Date Unknown: 1
Corrosion Expert Name: Not reported
Lab Flag: Not reported
Date Added: 05/05/2000 08:31:52
Date Last Updated: 05/04/2002 08:08:48

Staff Id Who Did The Last Update: TANKS
MPCA Tank Number: 1030
Above Or Underground: 1
Tank Action ID: 331978
Contractor Number: Not reported
Supervisor Number: Not reported
Tank Action: 1
Action Date: 01/01/1975 00:00:00
Action Date Unknown: 1
Corrosion Expert Name: Not reported
Lab Flag: Not reported

Map ID
Direction
Distance
Elevation

MAP FINDINGS

Site

Database(s)

EDR ID Number
EPA ID Number

DAIRY FARMERS OF AMERICA - FERGUS FALLS (Continued)

1000138387

Date Added: 05/05/2000 08:31:52
Date Last Updated: 05/04/2002 08:08:48

Staff Id Who Did The Last Update: TANKS
MPCA Tank Number: 1031
Above Or Underground: 1
Tank Action ID: 331979
Contractor Number: Not reported
Supervisor Number: Not reported
Tank Action: 1
Action Date: 01/01/1982 00:00:00
Action Date Unknown: 1
Corrosion Expert Name: Not reported
Lab Flag: Not reported
Date Added: 05/05/2000 08:31:52
Date Last Updated: 05/04/2002 08:08:48

Staff Id Who Did The Last Update: TANKS
MPCA Tank Number: 004
Above Or Underground: 1
Tank Action ID: 286306
Contractor Number: Not reported
Supervisor Number: Not reported
Tank Action: 1
Action Date: 06/06/1978 00:00:00
Action Date Unknown: 1
Corrosion Expert Name: Not reported
Lab Flag: Not reported
Date Added: 05/05/2000 08:31:52
Date Last Updated: 05/04/2002 08:08:48

Staff Id Who Did The Last Update: TANKS
MPCA Tank Number: 005
Above Or Underground: 1
Tank Action ID: 260564
Contractor Number: Not reported
Supervisor Number: Not reported
Tank Action: 1
Action Date: 06/22/1989 00:00:00
Action Date Unknown: 1
Corrosion Expert Name: Not reported
Lab Flag: N
Date Added: 05/05/2000 08:31:52
Date Last Updated: 05/04/2002 08:08:48

Staff Id Who Did The Last Update: TANKS
MPCA Tank Number: 005
Above Or Underground: 1
Tank Action ID: 306098
Contractor Number: Not reported
Supervisor Number: Not reported
Tank Action: 1
Action Date: 06/06/1978 00:00:00
Action Date Unknown: 1
Corrosion Expert Name: Not reported
Lab Flag: Not reported
Date Added: 05/05/2000 08:31:52

Map ID
Direction
Distance
Elevation

MAP FINDINGS

Site

Database(s)

EDR ID Number
EPA ID Number

DAIRY FARMERS OF AMERICA - FERGUS FALLS (Continued)

1000138387

Date Last Updated: 05/04/2002 08:08:48

Staff Id Who Did The Last Update: TANKS
MPCA Tank Number: 006
Above Or Underground: 1
Tank Action ID: 272173
Contractor Number: Not reported
Supervisor Number: Not reported
Tank Action: 1
Action Date: 06/22/1989 00:00:00
Action Date Unknown: 1
Corrosion Expert Name: Not reported
Lab Flag: N
Date Added: 05/05/2000 08:31:52
Date Last Updated: 05/04/2002 08:08:48

Staff Id Who Did The Last Update: TANKS
MPCA Tank Number: 006
Above Or Underground: 1
Tank Action ID: 325778
Contractor Number: Not reported
Supervisor Number: Not reported
Tank Action: 1
Action Date: 08/01/1969 00:00:00
Action Date Unknown: 1
Corrosion Expert Name: Not reported
Lab Flag: Not reported
Date Added: 05/05/2000 08:31:52
Date Last Updated: 05/04/2002 08:08:48

Staff Id Who Did The Last Update: TANKS
MPCA Tank Number: 001
Above Or Underground: 1
Tank Action ID: 325777
Contractor Number: Not reported
Supervisor Number: Not reported
Tank Action: 1
Action Date: 09/22/1973 00:00:00
Action Date Unknown: 1
Corrosion Expert Name: Not reported
Lab Flag: Not reported
Date Added: 05/05/2000 08:31:58
Date Last Updated: 05/04/2002 08:08:48

Staff Id Who Did The Last Update: TANKS
MPCA Tank Number: 002
Above Or Underground: 1
Tank Action ID: 286305
Contractor Number: Not reported
Supervisor Number: Not reported
Tank Action: 1
Action Date: 09/22/1973 00:00:00
Action Date Unknown: 1
Corrosion Expert Name: Not reported
Lab Flag: Not reported
Date Added: 05/05/2000 08:31:58
Date Last Updated: 05/04/2002 08:08:48

Map ID
Direction
Distance
Elevation

MAP FINDINGS

Site

Database(s)

EDR ID Number
EPA ID Number

DAIRY FARMERS OF AMERICA - FERGUS FALLS (Continued)

1000138387

Staff Id Who Did The Last Update: TANKS
MPCA Tank Number: 003
Above Or Underground: 1
Tank Action ID: 242054
Contractor Number: Not reported
Supervisor Number: Not reported
Tank Action: 1
Action Date: 06/22/1989 00:00:00
Action Date Unknown: 1
Corrosion Expert Name: Not reported
Lab Flag: Not reported
Date Added: 05/05/2000 08:31:58
Date Last Updated: 05/04/2002 08:08:48

Staff Id Who Did The Last Update: TANKS
MPCA Tank Number: 003
Above Or Underground: 1
Tank Action ID: 288666
Contractor Number: Not reported
Supervisor Number: Not reported
Tank Action: 1
Action Date: 10/15/1982 00:00:00
Action Date Unknown: 1
Corrosion Expert Name: Not reported
Lab Flag: Not reported
Date Added: 05/05/2000 08:31:58
Date Last Updated: 05/04/2002 08:08:48

Staff Id Who Did The Last Update: TANKS
MPCA Tank Number: 004
Above Or Underground: 1
Tank Action ID: 248859
Contractor Number: Not reported
Supervisor Number: Not reported
Tank Action: 1
Action Date: 06/22/1989 00:00:00
Action Date Unknown: 1
Corrosion Expert Name: Not reported
Lab Flag: N
Date Added: 05/05/2000 08:31:58
Date Last Updated: 05/04/2002 08:08:48

Tank C:

MPCA Tank Number: 1024
Above Or Underground: 1
Compartment Number: 1
Tank Stored Product Code: 6
Tank Stored Product Desc: SODIUM HYDROXIDE
Compartment Cap: 3000
Heating: 1
Other Desc: Not reported
Date Added: 10/10/1999 10:58:52
Date Last Updated: 05/04/2002 08:08:48

MPCA Tank Number: 001
Above Or Underground: 1
Compartment Number: 1

Map ID
Direction
Distance
Elevation

MAP FINDINGS

Site

Database(s)

EDR ID Number
EPA ID Number

DAIRY FARMERS OF AMERICA - FERGUS FALLS (Continued)

1000138387

Tank Stored Product Code: 13
Tank Stored Product Desc: FUEL OIL
Compartment Cap: 12000
Heating: 1
Other Desc: Not reported
Date Added: 10/10/1999 10:58:44
Date Last Updated: 05/04/2002 08:08:48

MPCA Tank Number: 006
Above Or Underground: 1
Compartment Number: 1
Tank Stored Product Code: 10
Tank Stored Product Desc: DIESEL
Compartment Cap: 8000
Heating: 1
Other Desc: Not reported
Date Added: 10/10/1999 10:58:44
Date Last Updated: 05/04/2002 08:08:48

MPCA Tank Number: 002
Above Or Underground: 1
Compartment Number: 1
Tank Stored Product Code: 13
Tank Stored Product Desc: FUEL OIL
Compartment Cap: 12000
Heating: 1
Other Desc: Not reported
Date Added: 10/10/1999 10:58:02
Date Last Updated: 05/04/2002 08:08:48

MPCA Tank Number: 004
Above Or Underground: 1
Compartment Number: 1
Tank Stored Product Code: 14
Tank Stored Product Desc: GASOLINE
Compartment Cap: 10000
Heating: 1
Other Desc: Not reported
Date Added: 10/10/1999 10:58:02
Date Last Updated: 05/04/2002 08:08:48

MPCA Tank Number: 003
Above Or Underground: 1
Compartment Number: 1
Tank Stored Product Code: 14
Tank Stored Product Desc: GASOLINE
Compartment Cap: 200
Heating: 1
Other Desc: Not reported
Date Added: 10/10/1999 10:58:05
Date Last Updated: 05/04/2002 08:08:48

MPCA Tank Number: 007
Above Or Underground: 1
Compartment Number: 1
Tank Stored Product Code: 10
Tank Stored Product Desc: DIESEL

Map ID
Direction
Distance
Elevation

MAP FINDINGS

Site

Database(s)

EDR ID Number
EPA ID Number

DAIRY FARMERS OF AMERICA - FERGUS FALLS (Continued)

1000138387

Compartment Cap: 5200
Heating: 1
Other Desc: Not reported
Date Added: 10/10/1999 10:58:16
Date Last Updated: 05/04/2002 08:08:48

MPCA Tank Number: 008
Above Or Underground: 1
Compartment Number: 1
Tank Stored Product Code: 24
Tank Stored Product Desc: WASTE OIL
Compartment Cap: 2000
Heating: 1
Other Desc: Not reported
Date Added: 10/10/1999 10:58:16
Date Last Updated: 05/04/2002 08:08:48

MPCA Tank Number: 009
Above Or Underground: 1
Compartment Number: 1
Tank Stored Product Code: 14
Tank Stored Product Desc: Not reported
Compartment Cap: 260
Heating: 1
Other Desc: Not reported
Date Added: 05/25/2001 13:40:18
Date Last Updated: 05/04/2002 08:08:48

MPCA Tank Number: 005
Above Or Underground: 1
Compartment Number: 1
Tank Stored Product Code: 10
Tank Stored Product Desc: DIESEL
Compartment Cap: 8000
Heating: 1
Other Desc: Not reported
Date Added: 10/10/1999 10:58:23
Date Last Updated: 05/04/2002 08:08:48

MPCA Tank Number: 1001
Above Or Underground: 1
Compartment Number: 1
Tank Stored Product Code: 12
Tank Stored Product Desc: MILK
Compartment Cap: 260000
Heating: 1
Other Desc: Not reported
Date Added: 10/10/1999 10:58:51
Date Last Updated: 05/04/2002 08:08:48

MPCA Tank Number: 1010
Above Or Underground: 1
Compartment Number: 1
Tank Stored Product Code: 12
Tank Stored Product Desc: WHEY
Compartment Cap: 3000
Heating: 1

Map ID
Direction
Distance
Elevation

MAP FINDINGS

Site

Database(s)

EDR ID Number
EPA ID Number

DAIRY FARMERS OF AMERICA - FERGUS FALLS (Continued)

1000138387

Other Desc: Not reported
Date Added: 10/10/1999 10:58:51
Date Last Updated: 05/04/2002 08:08:48

MPCA Tank Number: 1011
Above Or Underground: 1
Compartment Number: 1
Tank Stored Product Code: 12
Tank Stored Product Desc: WHEY
Compartment Cap: 10000
Heating: 1

Other Desc: Not reported
Date Added: 10/10/1999 10:58:51
Date Last Updated: 05/04/2002 08:08:48

MPCA Tank Number: 1012
Above Or Underground: 1
Compartment Number: 1
Tank Stored Product Code: 12
Tank Stored Product Desc: WHEY
Compartment Cap: 10000
Heating: 1

Other Desc: Not reported
Date Added: 10/10/1999 10:58:51
Date Last Updated: 05/04/2002 08:08:48

MPCA Tank Number: 1014
Above Or Underground: 1
Compartment Number: 1
Tank Stored Product Code: 12
Tank Stored Product Desc: WHEY
Compartment Cap: 7000
Heating: 1

Other Desc: Not reported
Date Added: 10/10/1999 10:58:51
Date Last Updated: 05/04/2002 08:08:48

MPCA Tank Number: 1015
Above Or Underground: 1
Compartment Number: 1
Tank Stored Product Code: 12
Tank Stored Product Desc: WHEY
Compartment Cap: 7000
Heating: 1

Other Desc: Not reported
Date Added: 10/10/1999 10:58:51
Date Last Updated: 05/04/2002 08:08:48

MPCA Tank Number: 1016
Above Or Underground: 1
Compartment Number: 1
Tank Stored Product Code: 12
Tank Stored Product Desc: WHEY
Compartment Cap: 7000
Heating: 1

Other Desc: Not reported
Date Added: 10/10/1999 10:58:51

Map ID
Direction
Distance
Elevation

MAP FINDINGS

Site

Database(s)

EDR ID Number
EPA ID Number

DAIRY FARMERS OF AMERICA - FERGUS FALLS (Continued)

1000138387

Date Last Updated: 05/04/2002 08:08:48

MPCA Tank Number: 1017
Above Or Underground: 1
Compartment Number: 1
Tank Stored Product Code: 12
Tank Stored Product Desc: WHEY
Compartment Cap: 7000
Heating: 1
Other Desc: Not reported
Date Added: 10/10/1999 10:58:51
Date Last Updated: 05/04/2002 08:08:48

MPCA Tank Number: 1018
Above Or Underground: 1
Compartment Number: 1
Tank Stored Product Code: 12
Tank Stored Product Desc: WHEY
Compartment Cap: 7000
Heating: 1
Other Desc: Not reported
Date Added: 10/10/1999 10:58:51
Date Last Updated: 05/04/2002 08:08:48

MPCA Tank Number: 1019
Above Or Underground: 1
Compartment Number: 1
Tank Stored Product Code: 5
Tank Stored Product Desc: SULFURIC ACID
Compartment Cap: 4100
Heating: 1
Other Desc: Not reported
Date Added: 10/10/1999 10:58:51
Date Last Updated: 05/04/2002 08:08:48

MPCA Tank Number: 1002
Above Or Underground: 1
Compartment Number: 1
Tank Stored Product Code: 12
Tank Stored Product Desc: MILK
Compartment Cap: 420000
Heating: 1
Other Desc: Not reported
Date Added: 10/10/1999 10:58:51
Date Last Updated: 05/04/2002 08:08:48

MPCA Tank Number: 1020
Above Or Underground: 1
Compartment Number: 1
Tank Stored Product Code: 5
Tank Stored Product Desc: HYDROCHLORIC ACID
Compartment Cap: 7800
Heating: 1
Other Desc: Not reported
Date Added: 10/10/1999 10:58:51
Date Last Updated: 05/04/2002 08:08:48

Map ID
Direction
Distance
Elevation

MAP FINDINGS

Site

Database(s)

EDR ID Number
EPA ID Number

DAIRY FARMERS OF AMERICA - FERGUS FALLS (Continued)

1000138387

MPCA Tank Number: 1021
Above Or Underground: 1
Compartment Number: 1
Tank Stored Product Code: 7
Tank Stored Product Desc: CALCIUM CHLORIDE
Compartment Cap: 3000
Heating: 1
Other Desc: Not reported
Date Added: 10/10/1999 10:58:51
Date Last Updated: 05/04/2002 08:08:48

MPCA Tank Number: 1022
Above Or Underground: 1
Compartment Number: 1
Tank Stored Product Code: 6
Tank Stored Product Desc: AMMONIUM HYDROXIDE
Compartment Cap: 2400
Heating: 1
Other Desc: Not reported
Date Added: 10/10/1999 10:58:51
Date Last Updated: 05/04/2002 08:08:48

MPCA Tank Number: 1023
Above Or Underground: 1
Compartment Number: 1
Tank Stored Product Code: 6
Tank Stored Product Desc: SODIUM HYDROXIDE
Compartment Cap: 3000
Heating: 1
Other Desc: Not reported
Date Added: 10/10/1999 10:58:51
Date Last Updated: 05/04/2002 08:08:48

MPCA Tank Number: 1025
Above Or Underground: 1
Compartment Number: 1
Tank Stored Product Code: 5
Tank Stored Product Desc: CHEMICAL ACIDIC
Compartment Cap: 3000
Heating: 1
Other Desc: Not reported
Date Added: 10/10/1999 10:58:51
Date Last Updated: 05/04/2002 08:08:48

MPCA Tank Number: 1026
Above Or Underground: 1
Compartment Number: 1
Tank Stored Product Code: 6
Tank Stored Product Desc: POTASSIUM HYDROXIDE
Compartment Cap: 3000
Heating: 1
Other Desc: Not reported
Date Added: 10/10/1999 10:58:51
Date Last Updated: 05/04/2002 08:08:48

MPCA Tank Number: 1027
Above Or Underground: 1

Map ID
Direction
Distance
Elevation

MAP FINDINGS

Site

Database(s)

EDR ID Number
EPA ID Number

DAIRY FARMERS OF AMERICA - FERGUS FALLS (Continued)

1000138387

Compartment Number: 1
Tank Stored Product Code: 6
Tank Stored Product Desc: SODIUM HYDROXIDE
Compartment Cap: 2500
Heating: 1
Other Desc: Not reported
Date Added: 10/10/1999 10:58:51
Date Last Updated: 05/04/2002 08:08:48

MPCA Tank Number: 1028
Above Or Underground: 1
Compartment Number: 1
Tank Stored Product Code: 6
Tank Stored Product Desc: SODIUM HYDROXIDE
Compartment Cap: 2500
Heating: 1
Other Desc: Not reported
Date Added: 10/10/1999 10:58:51
Date Last Updated: 05/04/2002 08:08:48

MPCA Tank Number: 1029
Above Or Underground: 1
Compartment Number: 1
Tank Stored Product Code: 7
Tank Stored Product Desc: HYDROGEN PEROXIDE
Compartment Cap: 3000
Heating: 1
Other Desc: Not reported
Date Added: 10/10/1999 10:58:51
Date Last Updated: 05/04/2002 08:08:48

MPCA Tank Number: 1003
Above Or Underground: 1
Compartment Number: 1
Tank Stored Product Code: 12
Tank Stored Product Desc: MILK
Compartment Cap: 260000
Heating: 1
Other Desc: Not reported
Date Added: 10/10/1999 10:58:51
Date Last Updated: 05/04/2002 08:08:48

MPCA Tank Number: 1030
Above Or Underground: 1
Compartment Number: 1
Tank Stored Product Code: 5
Tank Stored Product Desc: CHEMICAL ACIDIC
Compartment Cap: 1200
Heating: 1
Other Desc: Not reported
Date Added: 10/10/1999 10:58:51
Date Last Updated: 05/04/2002 08:08:48

MPCA Tank Number: 1031
Above Or Underground: 1
Compartment Number: 1
Tank Stored Product Code: 5

Map ID
Direction
Distance
Elevation

MAP FINDINGS

Site

Database(s)

EDR ID Number
EPA ID Number

DAIRY FARMERS OF AMERICA - FERGUS FALLS (Continued)

1000138387

Tank Stored Product Desc: NITRIC ACID
Compartment Cap: 5600
Heating: 1
Other Desc: Not reported
Date Added: 10/10/1999 10:58:51
Date Last Updated: 05/04/2002 08:08:48

MPCA Tank Number: 1004
Above Or Underground: 1
Compartment Number: 1
Tank Stored Product Code: 12
Tank Stored Product Desc: MILK
Compartment Cap: 260000
Heating: 1
Other Desc: Not reported
Date Added: 10/10/1999 10:58:51
Date Last Updated: 05/04/2002 08:08:48

MPCA Tank Number: 1005
Above Or Underground: 1
Compartment Number: 1
Tank Stored Product Code: 12
Tank Stored Product Desc: MILK
Compartment Cap: 50000
Heating: 1
Other Desc: Not reported
Date Added: 10/10/1999 10:58:51
Date Last Updated: 05/04/2002 08:08:48

MPCA Tank Number: 1006
Above Or Underground: 1
Compartment Number: 1
Tank Stored Product Code: 12
Tank Stored Product Desc: MILK
Compartment Cap: 330000
Heating: 1
Other Desc: Not reported
Date Added: 10/10/1999 10:58:51
Date Last Updated: 05/04/2002 08:08:48

MPCA Tank Number: 1007
Above Or Underground: 1
Compartment Number: 1
Tank Stored Product Code: 12
Tank Stored Product Desc: CREAM
Compartment Cap: 7000
Heating: 1
Other Desc: Not reported
Date Added: 10/10/1999 10:58:51
Date Last Updated: 05/04/2002 08:08:48

MPCA Tank Number: 1008
Above Or Underground: 1
Compartment Number: 1
Tank Stored Product Code: 12
Tank Stored Product Desc: CREAM
Compartment Cap: 20000

Map ID
Direction
Distance
Elevation

MAP FINDINGS

Site

Database(s)

EDR ID Number
EPA ID Number

DAIRY FARMERS OF AMERICA - FERGUS FALLS (Continued)

1000138387

Heating: 1
Other Desc: Not reported
Date Added: 10/10/1999 10:58:51
Date Last Updated: 05/04/2002 08:08:48

MPCA Tank Number: 1009
Above Or Underground: 1
Compartment Number: 1
Tank Stored Product Code: 12
Tank Stored Product Desc: WHEY
Compartment Cap: 30000
Heating: 1
Other Desc: Not reported
Date Added: 10/10/1999 10:58:51
Date Last Updated: 05/04/2002 08:08:48

MPCA Tank Number: 1013
Above Or Underground: 1
Compartment Number: 1
Tank Stored Product Code: 12
Tank Stored Product Desc: WHEY
Compartment Cap: 25000
Heating: 1
Other Desc: Not reported
Date Added: 10/10/1999 10:58:52
Date Last Updated: 05/04/2002 08:08:48

Item Compart ID: 2305-EQUI0000000002-1
AI ID: 2305
Tank Site ID: TS8681
Item ID: 2305-EQUI0000000002
SI Type: Underground Storage Tank System
SI Design: 002
SI Description: Not reported
Compartment Number: 1
Substance: Fuel Oil
Wall Type: Single
Overfill Prevention System: Not reported
Install Date: 9/22/1973
Material: Bare/Paint/Asph Coat Steel
Status Change Date: 11/20/2001
Tank Status: Closed In-Place
Tanks Contractor: Not reported
Capacity Gallons: 12000
Longitude: -96.08667134
Latitude: 46.28179103
Coord Collection Method: Address Matching House Number
Owner: Cheney Properties LLC
Owner Address: 309 W Adolphus Ave
Owner City: Fergus Falls
Owner State: MN
Owner Zip: 565373307
Tanks URL: https://cf.pca.state.mn.us/programs/tank_leak/siteDetail.cfm?id=8681&programInterest=TS

UST Prior to 08/2016:
Envid: 1000138387
Program Interest Id: 197918

Map ID
Direction
Distance
Elevation

MAP FINDINGS

Site

Database(s)

EDR ID Number
EPA ID Number

DAIRY FARMERS OF AMERICA - FERGUS FALLS (Continued)

1000138387

Facility Address 2: Not reported
Address Id: 24874
MPCA Tank Number: 001
Above/Under Ground: 2
Piping Cathodic Protection: 3
Tank Cathodic Protection: 1
Substance: 13
Client Tank Number: 001
AST Base Material: Not reported
Piping Material: 1
Piping Material Desc: Not reported
Secondary Containment Tank: Not reported
Secondary Containment Pipe: Not reported
Tank Material: 1
Tank Dispenser Code: 2
Tank Status Code: 6
Tank Capacity: 12000
Tank Registration Date: 04/23/1986 00:00:00
Unregulated Tank Registration Date: Not reported
Compartmental Tank Flag: Not reported
Heating Product Flag: Y
HazWaste Generator Id: Not reported
Product Replaced Date: Not reported
Comments: Not reported
Date Added: 10/10/1999 10:57:18
Date Last Updated: 08/06/2013 10:52:41
Staff Id Who Did The Last Update: CBASHOR
In Compliance: Y
Serial Number: Not reported
Tank Dual Use: N
Preferred ID: 8681

Envid: 1000138387
Program Interest Id: 197918
Facility Address 2: Not reported
Address Id: 24874
MPCA Tank Number: 006
Above/Under Ground: 2
Piping Cathodic Protection: 3
Tank Cathodic Protection: 1
Substance: 10
Client Tank Number: 006
AST Base Material: Not reported
Piping Material: 1
Piping Material Desc: Not reported
Secondary Containment Tank: Not reported
Secondary Containment Pipe: Not reported
Tank Material: 1
Tank Dispenser Code: 2
Tank Status Code: 5
Tank Capacity: 8000
Tank Registration Date: 04/23/1986 00:00:00
Unregulated Tank Registration Date: Not reported
Compartmental Tank Flag: Not reported
Heating Product Flag: U
HazWaste Generator Id: Not reported
Product Replaced Date: Not reported

Map ID
Direction
Distance
Elevation

MAP FINDINGS

Site

Database(s)

EDR ID Number
EPA ID Number

DAIRY FARMERS OF AMERICA - FERGUS FALLS (Continued)

1000138387

Comments: Not reported
Date Added: 10/10/1999 10:57:18
Date Last Updated: 01/07/2013 10:47:58
Staff Id Who Did The Last Update: RSUCHAN
In Compliance: Y
Serial Number: Not reported
Tank Dual Use: N
Preferred ID: 8681

Envid: 1000138387
Program Interest Id: 197918
Facility Address 2: Not reported
Address Id: 24874
MPCA Tank Number: 009
Above/Under Ground: 2
Piping Cathodic Protection: Not reported
Tank Cathodic Protection: Not reported
Substance: 14
Client Tank Number: 009
AST Base Material: Not reported
Piping Material: Not reported
Piping Material Desc: Not reported
Secondary Containment Tank: Not reported
Secondary Containment Pipe: Not reported
Tank Material: Not reported
Tank Dispenser Code: Not reported
Tank Status Code: 6
Tank Capacity: 260
Tank Registration Date: Not reported
Unregulated Tank Registration Date: 05/22/2001 00:00:00
Compartmental Tank Flag: Not reported
Heating Product Flag: Not reported
HazWaste Generator Id: Not reported
Product Replaced Date: Not reported
Comments: Not reported
Date Added: 05/25/2001 13:40:18
Date Last Updated: 01/07/2013 10:47:59
Staff Id Who Did The Last Update: RSUCHAN
In Compliance: Y
Serial Number: Not reported
Tank Dual Use: N
Preferred ID: 8681

Envid: 1000138387
Program Interest Id: 197918
Facility Address 2: Not reported
Address Id: 24874
MPCA Tank Number: 003
Above/Under Ground: 2
Piping Cathodic Protection: 3
Tank Cathodic Protection: 1
Substance: 14
Client Tank Number: 003
AST Base Material: Not reported
Piping Material: 1
Piping Material Desc: Not reported
Secondary Containment Tank: Not reported

Map ID
Direction
Distance
Elevation

MAP FINDINGS

Site

Database(s)

EDR ID Number
EPA ID Number

DAIRY FARMERS OF AMERICA - FERGUS FALLS (Continued)

1000138387

Secondary Containment Pipe: Not reported
Tank Material: 1
Tank Dispenser Code: 2
Tank Status Code: 6
Tank Capacity: 200
Tank Registration Date: 04/23/1986 00:00:00
Unregulated Tank Registration Date: Not reported
Compartmental Tank Flag: Not reported
Heating Product Flag: U
HazWaste Generator Id: Not reported
Product Replaced Date: Not reported
Comments: Not reported
Date Added: 10/10/1999 10:56:34
Date Last Updated: 01/07/2013 10:47:58
Staff Id Who Did The Last Update: RSUCHAN
In Compliance: Y
Serial Number: Not reported
Tank Dual Use: N
Preferred ID: 8681

Envid: 1000138387
Program Interest Id: 197918
Facility Address 2: Not reported
Address Id: 24874
MPCA Tank Number: 007
Above/Under Ground: 2
Piping Cathodic Protection: 3
Tank Cathodic Protection: 1
Substance: 10
Client Tank Number: 007
AST Base Material: Not reported
Piping Material: 1
Piping Material Desc: Not reported
Secondary Containment Tank: Not reported
Secondary Containment Pipe: Not reported
Tank Material: 1
Tank Dispenser Code: 2
Tank Status Code: 5
Tank Capacity: 5200
Tank Registration Date: 04/23/1986 00:00:00
Unregulated Tank Registration Date: Not reported
Compartmental Tank Flag: Not reported
Heating Product Flag: U
HazWaste Generator Id: Not reported
Product Replaced Date: Not reported
Comments: Not reported
Date Added: 10/10/1999 10:56:49
Date Last Updated: 01/07/2013 10:47:58
Staff Id Who Did The Last Update: RSUCHAN
In Compliance: Y
Serial Number: Not reported
Tank Dual Use: N
Preferred ID: 8681

Envid: 1000138387
Program Interest Id: 197918
Facility Address 2: Not reported

Map ID
Direction
Distance
Elevation

MAP FINDINGS

Site

Database(s)

EDR ID Number
EPA ID Number

DAIRY FARMERS OF AMERICA - FERGUS FALLS (Continued)

1000138387

Address Id: 24874
MPCA Tank Number: 008
Above/Under Ground: 2
Piping Cathodic Protection: 3
Tank Cathodic Protection: 1
Substance: 24
Client Tank Number: 008
AST Base Material: Not reported
Piping Material: 1
Piping Material Desc: Not reported
Secondary Containment Tank: Not reported
Secondary Containment Pipe: Not reported
Tank Material: 1
Tank Dispenser Code: 2
Tank Status Code: 5
Tank Capacity: 2000
Tank Registration Date: 04/23/1986 00:00:00
Unregulated Tank Registration Date: Not reported
Compartmental Tank Flag: Not reported
Heating Product Flag: U
HazWaste Generator Id: Not reported
Product Replaced Date: Not reported
Comments: Not reported
Date Added: 10/10/1999 10:56:49
Date Last Updated: 01/07/2013 10:47:59
Staff Id Who Did The Last Update: RSUCHAN
In Compliance: Y
Serial Number: Not reported
Tank Dual Use: N
Preferred ID: 8681

Envid: 1000138387
Program Interest Id: 197918
Facility Address 2: Not reported
Address Id: 24874
MPCA Tank Number: 002
Above/Under Ground: 2
Piping Cathodic Protection: 3
Tank Cathodic Protection: 1
Substance: 13
Client Tank Number: 002
AST Base Material: Not reported
Piping Material: 1
Piping Material Desc: Not reported
Secondary Containment Tank: Not reported
Secondary Containment Pipe: Not reported
Tank Material: 1
Tank Dispenser Code: 2
Tank Status Code: 6
Tank Capacity: 12000
Tank Registration Date: 04/23/1986 00:00:00
Unregulated Tank Registration Date: Not reported
Compartmental Tank Flag: Not reported
Heating Product Flag: Y
HazWaste Generator Id: Not reported
Product Replaced Date: Not reported
Comments: Not reported

Map ID
Direction
Distance
Elevation

MAP FINDINGS

Site

Database(s)

EDR ID Number
EPA ID Number

DAIRY FARMERS OF AMERICA - FERGUS FALLS (Continued)

1000138387

Date Added: 10/10/1999 10:56:34
Date Last Updated: 01/07/2013 10:47:59
Staff Id Who Did The Last Update: RSUCHAN
In Compliance: Y
Serial Number: Not reported
Tank Dual Use: N
Preferred ID: 8681

Envid: 1000138387
Program Interest Id: 197918
Facility Address 2: Not reported
Address Id: 24874
MPCA Tank Number: 004
Above/Under Ground: 2
Piping Cathodic Protection: 3
Tank Cathodic Protection: 1
Substance: 14
Client Tank Number: 004
AST Base Material: Not reported
Piping Material: 1
Piping Material Desc: Not reported
Secondary Containment Tank: Not reported
Secondary Containment Pipe: Not reported
Tank Material: 1
Tank Dispenser Code: 2
Tank Status Code: 5
Tank Capacity: 10000
Tank Registration Date: 04/23/1986 00:00:00
Unregulated Tank Registration Date: Not reported
Compartmental Tank Flag: Not reported
Heating Product Flag: U
HazWaste Generator Id: Not reported
Product Replaced Date: Not reported
Comments: Not reported
Date Added: 10/10/1999 10:56:34
Date Last Updated: 01/07/2013 10:47:58
Staff Id Who Did The Last Update: RSUCHAN
In Compliance: Y
Serial Number: Not reported
Tank Dual Use: N
Preferred ID: 8681

Envid: 1000138387
Program Interest Id: 197918
Facility Address 2: Not reported
Address Id: 24874
MPCA Tank Number: 005
Above/Under Ground: 2
Piping Cathodic Protection: 3
Tank Cathodic Protection: 1
Substance: 10
Client Tank Number: 005
AST Base Material: Not reported
Piping Material: 1
Piping Material Desc: Not reported
Secondary Containment Tank: Not reported
Secondary Containment Pipe: Not reported

Map ID
Direction
Distance
Elevation

MAP FINDINGS

Site

Database(s)

EDR ID Number
EPA ID Number

DAIRY FARMERS OF AMERICA - FERGUS FALLS (Continued)

1000138387

Tank Material: 1
Tank Dispenser Code: 2
Tank Status Code: 5
Tank Capacity: 8000
Tank Registration Date: 04/23/1986 00:00:00
Unregulated Tank Registration Date: Not reported
Compartmental Tank Flag: Not reported
Heating Product Flag: U
HazWaste Generator Id: Not reported
Product Replaced Date: Not reported
Comments: Not reported
Date Added: 10/10/1999 10:56:56
Date Last Updated: 01/07/2013 10:47:58
Staff Id Who Did The Last Update: RSUCHAN
In Compliance: Y
Serial Number: Not reported
Tank Dual Use: N
Preferred ID: 8681

Lat/Long:

Latitude Degree: Not reported
Latitude Minute: Not reported
Latitude Second: Not reported
Longitude Degree: Not reported
Longitude Minute: Not reported
Longitude Second: Not reported
Staff Id Who Did The Last Update: SFRYE
Program Id: 197918
Latlong ID: 0
Collection Date: Not reported
LatLong Description: Main Site Building
TMSP Added: 02/21/2012 08:34:40
Date Last Updated: 02/23/2012 16:38:44
Coord Source Type: Not reported
Org Name Source: Not reported

Latitude Degree: 46
Latitude Minute: 16
Latitude Second: 52.11
Longitude Degree: -96
Longitude Minute: 5
Longitude Second: 9.34
Staff Id Who Did The Last Update: MAPTOOL
Program Id: 197918
Latlong ID: 3841
Collection Date: 02/23/2012 16:07:03
LatLong Description: Site along road used for address match
TMSP Added: 05/18/2000 19:33:28
Date Last Updated: 02/23/2012 16:07:02
Coord Source Type: U
Org Name Source: Not reported

Insrem:

Piping Material: Not reported
Action Completed Date: Not reported
Staff Id Who Did The Last Update: TANKS

Map ID
Direction
Distance
Elevation

MAP FINDINGS

Site

Database(s)

EDR ID Number
EPA ID Number

DAIRY FARMERS OF AMERICA - FERGUS FALLS (Continued)

1000138387

Tab site:

Facility Code: 19
Staff Id Who Did The Last Update: SYS
Program Interest Id: 197918
Above Or Underground: 1
Indian Reservation: 1
UST Registration Date: 04/23/1986 00:00:00
AST Registration Date: 06/01/1990 00:00:00
Date Added: 07/23/1992 19:11:05
Date Last Updated: 05/23/2003 09:21:05
Max Monthly Gallons: Not reported
Vapor Recovery Installed: 1
Vapor Notify Required: 1

Tank A:

Staff Id Who Did The Last Update: TANKS
MPCA Tank Number: 001
Above Or Underground: 1
Tank Action ID: 871292
Contractor Number: 19
Supervisor Number: 112
Tank Action: 1
Action Date: 11/20/2001 00:00:00
Action Date Unknown: 1
Corrosion Expert Name: Not reported
Lab Flag: Not reported
Date Added: 04/25/2002 12:17:21
Date Last Updated: 05/04/2002 08:08:48

Staff Id Who Did The Last Update: TANKS
MPCA Tank Number: 002
Above Or Underground: 1
Tank Action ID: 871293
Contractor Number: 19
Supervisor Number: 112
Tank Action: 1
Action Date: 11/20/2001 00:00:00
Action Date Unknown: 1
Corrosion Expert Name: Not reported
Lab Flag: Not reported
Date Added: 04/25/2002 12:17:48
Date Last Updated: 05/04/2002 08:08:48

Staff Id Who Did The Last Update: TANKS
MPCA Tank Number: 007
Above Or Underground: 1
Tank Action ID: 256653
Contractor Number: Not reported
Supervisor Number: Not reported
Tank Action: 1
Action Date: 06/22/1989 00:00:00
Action Date Unknown: 1
Corrosion Expert Name: Not reported
Lab Flag: N
Date Added: 05/05/2000 08:31:52
Date Last Updated: 05/04/2002 08:08:48

Map ID
Direction
Distance
Elevation

MAP FINDINGS

Site

Database(s)

EDR ID Number
EPA ID Number

DAIRY FARMERS OF AMERICA - FERGUS FALLS (Continued)

1000138387

Staff Id Who Did The Last Update: TANKS
MPCA Tank Number: 007
Above Or Underground: 1
Tank Action ID: 299397
Contractor Number: Not reported
Supervisor Number: Not reported
Tank Action: 1
Action Date: 08/22/1973 00:00:00
Action Date Unknown: 1
Corrosion Expert Name: Not reported
Lab Flag: Not reported
Date Added: 05/05/2000 08:31:52
Date Last Updated: 05/04/2002 08:08:48

Staff Id Who Did The Last Update: TANKS
MPCA Tank Number: 008
Above Or Underground: 1
Tank Action ID: 256654
Contractor Number: Not reported
Supervisor Number: Not reported
Tank Action: 1
Action Date: 06/22/1989 00:00:00
Action Date Unknown: 1
Corrosion Expert Name: Not reported
Lab Flag: N
Date Added: 05/05/2000 08:31:52
Date Last Updated: 05/04/2002 08:08:48

Staff Id Who Did The Last Update: TANKS
MPCA Tank Number: 008
Above Or Underground: 1
Tank Action ID: 299398
Contractor Number: Not reported
Supervisor Number: Not reported
Tank Action: 1
Action Date: 08/22/1973 00:00:00
Action Date Unknown: 1
Corrosion Expert Name: Not reported
Lab Flag: Not reported
Date Added: 05/05/2000 08:31:52
Date Last Updated: 05/04/2002 08:08:48

Staff Id Who Did The Last Update: TANKS
MPCA Tank Number: 1001
Above Or Underground: 1
Tank Action ID: 331957
Contractor Number: Not reported
Supervisor Number: Not reported
Tank Action: 1
Action Date: 01/01/1976 00:00:00
Action Date Unknown: 1
Corrosion Expert Name: Not reported
Lab Flag: Not reported
Date Added: 05/05/2000 08:31:52
Date Last Updated: 05/04/2002 08:08:48

Staff Id Who Did The Last Update: TANKS

Map ID
Direction
Distance
Elevation

MAP FINDINGS

Site

Database(s)

EDR ID Number
EPA ID Number

DAIRY FARMERS OF AMERICA - FERGUS FALLS (Continued)

1000138387

MPCA Tank Number: 1002
Above Or Underground: 1
Tank Action ID: 331967
Contractor Number: Not reported
Supervisor Number: Not reported
Tank Action: 1
Action Date: 01/01/1976 00:00:00
Action Date Unknown: 1
Corrosion Expert Name: Not reported
Lab Flag: Not reported
Date Added: 05/05/2000 08:31:52
Date Last Updated: 05/04/2002 08:08:48

Staff Id Who Did The Last Update: TANKS
MPCA Tank Number: 1003
Above Or Underground: 1
Tank Action ID: 331977
Contractor Number: Not reported
Supervisor Number: Not reported
Tank Action: 1
Action Date: 01/01/1975 00:00:00
Action Date Unknown: 1
Corrosion Expert Name: Not reported
Lab Flag: Not reported
Date Added: 05/05/2000 08:31:52
Date Last Updated: 05/04/2002 08:08:48

Staff Id Who Did The Last Update: TANKS
MPCA Tank Number: 1004
Above Or Underground: 1
Tank Action ID: 331980
Contractor Number: Not reported
Supervisor Number: Not reported
Tank Action: 1
Action Date: 01/01/1988 00:00:00
Action Date Unknown: 1
Corrosion Expert Name: Not reported
Lab Flag: Not reported
Date Added: 05/05/2000 08:31:52
Date Last Updated: 05/04/2002 08:08:48

Staff Id Who Did The Last Update: TANKS
MPCA Tank Number: 1005
Above Or Underground: 1
Tank Action ID: 331981
Contractor Number: Not reported
Supervisor Number: Not reported
Tank Action: 1
Action Date: 01/01/1986 00:00:00
Action Date Unknown: 1
Corrosion Expert Name: Not reported
Lab Flag: Not reported
Date Added: 05/05/2000 08:31:52
Date Last Updated: 05/04/2002 08:08:48

Staff Id Who Did The Last Update: TANKS
MPCA Tank Number: 1006

Map ID
Direction
Distance
Elevation

MAP FINDINGS

Site

Database(s)

EDR ID Number
EPA ID Number

DAIRY FARMERS OF AMERICA - FERGUS FALLS (Continued)

1000138387

Above Or Underground: 1
Tank Action ID: 331982
Contractor Number: Not reported
Supervisor Number: Not reported
Tank Action: 1
Action Date: 01/01/1989 00:00:00
Action Date Unknown: 1
Corrosion Expert Name: Not reported
Lab Flag: Not reported
Date Added: 05/05/2000 08:31:52
Date Last Updated: 05/04/2002 08:08:48

Staff Id Who Did The Last Update: TANKS
MPCA Tank Number: 1007
Above Or Underground: 1
Tank Action ID: 331983
Contractor Number: Not reported
Supervisor Number: Not reported
Tank Action: 1
Action Date: 01/01/1957 00:00:00
Action Date Unknown: 1
Corrosion Expert Name: Not reported
Lab Flag: Not reported
Date Added: 05/05/2000 08:31:52
Date Last Updated: 05/04/2002 08:08:48

Staff Id Who Did The Last Update: TANKS
MPCA Tank Number: 1008
Above Or Underground: 1
Tank Action ID: 331984
Contractor Number: Not reported
Supervisor Number: Not reported
Tank Action: 1
Action Date: Not reported
Action Date Unknown: 1
Corrosion Expert Name: Not reported
Lab Flag: Not reported
Date Added: 05/05/2000 08:31:52
Date Last Updated: 05/04/2002 08:08:48

Staff Id Who Did The Last Update: TANKS
MPCA Tank Number: 1009
Above Or Underground: 1
Tank Action ID: 331985
Contractor Number: Not reported
Supervisor Number: Not reported
Tank Action: 1
Action Date: 01/01/1983 00:00:00
Action Date Unknown: 1
Corrosion Expert Name: Not reported
Lab Flag: Not reported
Date Added: 05/05/2000 08:31:52
Date Last Updated: 05/04/2002 08:08:48

Staff Id Who Did The Last Update: TANKS
MPCA Tank Number: 1010
Above Or Underground: 1

Map ID
Direction
Distance
Elevation

MAP FINDINGS

Site

Database(s)

EDR ID Number
EPA ID Number

DAIRY FARMERS OF AMERICA - FERGUS FALLS (Continued)

1000138387

Tank Action ID: 331958
Contractor Number: Not reported
Supervisor Number: Not reported
Tank Action: 1
Action Date: 01/01/1983 00:00:00
Action Date Unknown: 1
Corrosion Expert Name: Not reported
Lab Flag: Not reported
Date Added: 05/05/2000 08:31:52
Date Last Updated: 05/04/2002 08:08:48

Staff Id Who Did The Last Update: TANKS
MPCA Tank Number: 1011
Above Or Underground: 1
Tank Action ID: 331959
Contractor Number: Not reported
Supervisor Number: Not reported
Tank Action: 1
Action Date: 01/01/1978 00:00:00
Action Date Unknown: 1
Corrosion Expert Name: Not reported
Lab Flag: Not reported
Date Added: 05/05/2000 08:31:52
Date Last Updated: 05/04/2002 08:08:48

Staff Id Who Did The Last Update: TANKS
MPCA Tank Number: 1012
Above Or Underground: 1
Tank Action ID: 331960
Contractor Number: Not reported
Supervisor Number: Not reported
Tank Action: 1
Action Date: 01/01/1978 00:00:00
Action Date Unknown: 1
Corrosion Expert Name: Not reported
Lab Flag: Not reported
Date Added: 05/05/2000 08:31:52
Date Last Updated: 05/04/2002 08:08:48

Staff Id Who Did The Last Update: TANKS
MPCA Tank Number: 1013
Above Or Underground: 1
Tank Action ID: 332976
Contractor Number: Not reported
Supervisor Number: Not reported
Tank Action: 1
Action Date: 01/01/1975 00:00:00
Action Date Unknown: 1
Corrosion Expert Name: Not reported
Lab Flag: Not reported
Date Added: 05/05/2000 08:31:52
Date Last Updated: 05/04/2002 08:08:48

Staff Id Who Did The Last Update: TANKS
MPCA Tank Number: 1014
Above Or Underground: 1
Tank Action ID: 331961

Map ID
Direction
Distance
Elevation

MAP FINDINGS

Site

Database(s)

EDR ID Number
EPA ID Number

DAIRY FARMERS OF AMERICA - FERGUS FALLS (Continued)

1000138387

Contractor Number: Not reported
Supervisor Number: Not reported
Tank Action: 1
Action Date: 01/01/1982 00:00:00
Action Date Unknown: 1
Corrosion Expert Name: Not reported
Lab Flag: Not reported
Date Added: 05/05/2000 08:31:52
Date Last Updated: 05/04/2002 08:08:48

Staff Id Who Did The Last Update: TANKS
MPCA Tank Number: 1015
Above Or Underground: 1
Tank Action ID: 331962
Contractor Number: Not reported
Supervisor Number: Not reported
Tank Action: 1
Action Date: 01/01/1982 00:00:00
Action Date Unknown: 1
Corrosion Expert Name: Not reported
Lab Flag: Not reported
Date Added: 05/05/2000 08:31:52
Date Last Updated: 05/04/2002 08:08:48

Staff Id Who Did The Last Update: TANKS
MPCA Tank Number: 1016
Above Or Underground: 1
Tank Action ID: 331963
Contractor Number: Not reported
Supervisor Number: Not reported
Tank Action: 1
Action Date: 01/01/1982 00:00:00
Action Date Unknown: 1
Corrosion Expert Name: Not reported
Lab Flag: Not reported
Date Added: 05/05/2000 08:31:52
Date Last Updated: 05/04/2002 08:08:48

Staff Id Who Did The Last Update: TANKS
MPCA Tank Number: 1017
Above Or Underground: 1
Tank Action ID: 331964
Contractor Number: Not reported
Supervisor Number: Not reported
Tank Action: 1
Action Date: 01/01/1982 00:00:00
Action Date Unknown: 1
Corrosion Expert Name: Not reported
Lab Flag: Not reported
Date Added: 05/05/2000 08:31:52
Date Last Updated: 05/04/2002 08:08:48

Staff Id Who Did The Last Update: TANKS
MPCA Tank Number: 1018
Above Or Underground: 1
Tank Action ID: 331965
Contractor Number: Not reported

Map ID
Direction
Distance
Elevation

MAP FINDINGS

Site

Database(s)

EDR ID Number
EPA ID Number

DAIRY FARMERS OF AMERICA - FERGUS FALLS (Continued)

1000138387

Supervisor Number: Not reported
Tank Action: 1
Action Date: 01/01/1982 00:00:00
Action Date Unknown: 1
Corrosion Expert Name: Not reported
Lab Flag: Not reported
Date Added: 05/05/2000 08:31:52
Date Last Updated: 05/04/2002 08:08:48

Staff Id Who Did The Last Update: TANKS
MPCA Tank Number: 1019
Above Or Underground: 1
Tank Action ID: 331966
Contractor Number: Not reported
Supervisor Number: Not reported
Tank Action: 1
Action Date: 01/01/1982 00:00:00
Action Date Unknown: 1
Corrosion Expert Name: Not reported
Lab Flag: Not reported
Date Added: 05/05/2000 08:31:52
Date Last Updated: 05/04/2002 08:08:48

Staff Id Who Did The Last Update: TANKS
MPCA Tank Number: 1020
Above Or Underground: 1
Tank Action ID: 331968
Contractor Number: Not reported
Supervisor Number: Not reported
Tank Action: 1
Action Date: 01/01/1982 00:00:00
Action Date Unknown: 1
Corrosion Expert Name: Not reported
Lab Flag: Not reported
Date Added: 05/05/2000 08:31:52
Date Last Updated: 05/04/2002 08:08:48

Staff Id Who Did The Last Update: TANKS
MPCA Tank Number: 1021
Above Or Underground: 1
Tank Action ID: 331969
Contractor Number: Not reported
Supervisor Number: Not reported
Tank Action: 1
Action Date: 01/01/1984 00:00:00
Action Date Unknown: 1
Corrosion Expert Name: Not reported
Lab Flag: Not reported
Date Added: 05/05/2000 08:31:52
Date Last Updated: 05/04/2002 08:08:48

Staff Id Who Did The Last Update: TANKS
MPCA Tank Number: 1022
Above Or Underground: 1
Tank Action ID: 331970
Contractor Number: Not reported
Supervisor Number: Not reported

Map ID
Direction
Distance
Elevation

MAP FINDINGS

Site

Database(s)

EDR ID Number
EPA ID Number

DAIRY FARMERS OF AMERICA - FERGUS FALLS (Continued)

1000138387

Tank Action: 1
Action Date: 01/01/1984 00:00:00
Action Date Unknown: 1
Corrosion Expert Name: Not reported
Lab Flag: Not reported
Date Added: 05/05/2000 08:31:52
Date Last Updated: 05/04/2002 08:08:48

Staff Id Who Did The Last Update: TANKS
MPCA Tank Number: 1023
Above Or Underground: 1
Tank Action ID: 331971
Contractor Number: Not reported
Supervisor Number: Not reported
Tank Action: 1
Action Date: 01/01/1987 00:00:00
Action Date Unknown: 1
Corrosion Expert Name: Not reported
Lab Flag: Not reported
Date Added: 05/05/2000 08:31:52
Date Last Updated: 05/04/2002 08:08:48

Staff Id Who Did The Last Update: TANKS
MPCA Tank Number: 1024
Above Or Underground: 1
Tank Action ID: 332789
Contractor Number: Not reported
Supervisor Number: Not reported
Tank Action: 1
Action Date: 01/01/1987 00:00:00
Action Date Unknown: 1
Corrosion Expert Name: Not reported
Lab Flag: Not reported
Date Added: 05/05/2000 08:31:52
Date Last Updated: 05/04/2002 08:08:48

Staff Id Who Did The Last Update: TANKS
MPCA Tank Number: 1025
Above Or Underground: 1
Tank Action ID: 331972
Contractor Number: Not reported
Supervisor Number: Not reported
Tank Action: 1
Action Date: 01/01/1987 00:00:00
Action Date Unknown: 1
Corrosion Expert Name: Not reported
Lab Flag: Not reported
Date Added: 05/05/2000 08:31:52
Date Last Updated: 05/04/2002 08:08:48

Staff Id Who Did The Last Update: TANKS
MPCA Tank Number: 1026
Above Or Underground: 1
Tank Action ID: 331973
Contractor Number: Not reported
Supervisor Number: Not reported
Tank Action: 1

Map ID
Direction
Distance
Elevation

MAP FINDINGS

Site

Database(s)

EDR ID Number
EPA ID Number

DAIRY FARMERS OF AMERICA - FERGUS FALLS (Continued)

1000138387

Action Date: 01/01/1985 00:00:00
Action Date Unknown: 1
Corrosion Expert Name: Not reported
Lab Flag: Not reported
Date Added: 05/05/2000 08:31:52
Date Last Updated: 05/04/2002 08:08:48

Staff Id Who Did The Last Update: TANKS
MPCA Tank Number: 1027
Above Or Underground: 1
Tank Action ID: 331974
Contractor Number: Not reported
Supervisor Number: Not reported
Tank Action: 1
Action Date: 01/01/1986 00:00:00
Action Date Unknown: 1
Corrosion Expert Name: Not reported
Lab Flag: Not reported
Date Added: 05/05/2000 08:31:52
Date Last Updated: 05/04/2002 08:08:48

Staff Id Who Did The Last Update: TANKS
MPCA Tank Number: 1028
Above Or Underground: 1
Tank Action ID: 331975
Contractor Number: Not reported
Supervisor Number: Not reported
Tank Action: 1
Action Date: 01/01/1986 00:00:00
Action Date Unknown: 1
Corrosion Expert Name: Not reported
Lab Flag: Not reported
Date Added: 05/05/2000 08:31:52
Date Last Updated: 05/04/2002 08:08:48

Staff Id Who Did The Last Update: TANKS
MPCA Tank Number: 1029
Above Or Underground: 1
Tank Action ID: 331976
Contractor Number: Not reported
Supervisor Number: Not reported
Tank Action: 1
Action Date: 01/01/1984 00:00:00
Action Date Unknown: 1
Corrosion Expert Name: Not reported
Lab Flag: Not reported
Date Added: 05/05/2000 08:31:52
Date Last Updated: 05/04/2002 08:08:48

Staff Id Who Did The Last Update: TANKS
MPCA Tank Number: 1030
Above Or Underground: 1
Tank Action ID: 331978
Contractor Number: Not reported
Supervisor Number: Not reported
Tank Action: 1
Action Date: 01/01/1975 00:00:00

Map ID
Direction
Distance
Elevation

MAP FINDINGS

Site

Database(s)

EDR ID Number
EPA ID Number

DAIRY FARMERS OF AMERICA - FERGUS FALLS (Continued)

1000138387

Action Date Unknown: 1
Corrosion Expert Name: Not reported
Lab Flag: Not reported
Date Added: 05/05/2000 08:31:52
Date Last Updated: 05/04/2002 08:08:48

Staff Id Who Did The Last Update: TANKS
MPCA Tank Number: 1031
Above Or Underground: 1
Tank Action ID: 331979
Contractor Number: Not reported
Supervisor Number: Not reported
Tank Action: 1
Action Date: 01/01/1982 00:00:00
Action Date Unknown: 1
Corrosion Expert Name: Not reported
Lab Flag: Not reported
Date Added: 05/05/2000 08:31:52
Date Last Updated: 05/04/2002 08:08:48

Staff Id Who Did The Last Update: TANKS
MPCA Tank Number: 004
Above Or Underground: 1
Tank Action ID: 286306
Contractor Number: Not reported
Supervisor Number: Not reported
Tank Action: 1
Action Date: 06/06/1978 00:00:00
Action Date Unknown: 1
Corrosion Expert Name: Not reported
Lab Flag: Not reported
Date Added: 05/05/2000 08:31:52
Date Last Updated: 05/04/2002 08:08:48

Staff Id Who Did The Last Update: TANKS
MPCA Tank Number: 005
Above Or Underground: 1
Tank Action ID: 260564
Contractor Number: Not reported
Supervisor Number: Not reported
Tank Action: 1
Action Date: 06/22/1989 00:00:00
Action Date Unknown: 1
Corrosion Expert Name: Not reported
Lab Flag: N
Date Added: 05/05/2000 08:31:52
Date Last Updated: 05/04/2002 08:08:48

Staff Id Who Did The Last Update: TANKS
MPCA Tank Number: 005
Above Or Underground: 1
Tank Action ID: 306098
Contractor Number: Not reported
Supervisor Number: Not reported
Tank Action: 1
Action Date: 06/06/1978 00:00:00
Action Date Unknown: 1

Map ID
Direction
Distance
Elevation

MAP FINDINGS

Site

Database(s)

EDR ID Number
EPA ID Number

DAIRY FARMERS OF AMERICA - FERGUS FALLS (Continued)

1000138387

Corrosion Expert Name: Not reported
Lab Flag: Not reported
Date Added: 05/05/2000 08:31:52
Date Last Updated: 05/04/2002 08:08:48

Staff Id Who Did The Last Update: TANKS
MPCA Tank Number: 006
Above Or Underground: 1
Tank Action ID: 272173
Contractor Number: Not reported
Supervisor Number: Not reported
Tank Action: 1
Action Date: 06/22/1989 00:00:00
Action Date Unknown: 1
Corrosion Expert Name: Not reported
Lab Flag: N
Date Added: 05/05/2000 08:31:52
Date Last Updated: 05/04/2002 08:08:48

Staff Id Who Did The Last Update: TANKS
MPCA Tank Number: 006
Above Or Underground: 1
Tank Action ID: 325778
Contractor Number: Not reported
Supervisor Number: Not reported
Tank Action: 1
Action Date: 08/01/1969 00:00:00
Action Date Unknown: 1
Corrosion Expert Name: Not reported
Lab Flag: Not reported
Date Added: 05/05/2000 08:31:52
Date Last Updated: 05/04/2002 08:08:48

Staff Id Who Did The Last Update: TANKS
MPCA Tank Number: 001
Above Or Underground: 1
Tank Action ID: 325777
Contractor Number: Not reported
Supervisor Number: Not reported
Tank Action: 1
Action Date: 09/22/1973 00:00:00
Action Date Unknown: 1
Corrosion Expert Name: Not reported
Lab Flag: Not reported
Date Added: 05/05/2000 08:31:58
Date Last Updated: 05/04/2002 08:08:48

Staff Id Who Did The Last Update: TANKS
MPCA Tank Number: 002
Above Or Underground: 1
Tank Action ID: 286305
Contractor Number: Not reported
Supervisor Number: Not reported
Tank Action: 1
Action Date: 09/22/1973 00:00:00
Action Date Unknown: 1
Corrosion Expert Name: Not reported

Map ID
Direction
Distance
Elevation

MAP FINDINGS

Site

Database(s)

EDR ID Number
EPA ID Number

DAIRY FARMERS OF AMERICA - FERGUS FALLS (Continued)

1000138387

Lab Flag: Not reported
Date Added: 05/05/2000 08:31:58
Date Last Updated: 05/04/2002 08:08:48

Staff Id Who Did The Last Update: TANKS
MPCA Tank Number: 003
Above Or Underground: 1
Tank Action ID: 242054
Contractor Number: Not reported
Supervisor Number: Not reported
Tank Action: 1
Action Date: 06/22/1989 00:00:00
Action Date Unknown: 1
Corrosion Expert Name: Not reported
Lab Flag: Not reported
Date Added: 05/05/2000 08:31:58
Date Last Updated: 05/04/2002 08:08:48

Staff Id Who Did The Last Update: TANKS
MPCA Tank Number: 003
Above Or Underground: 1
Tank Action ID: 288666
Contractor Number: Not reported
Supervisor Number: Not reported
Tank Action: 1
Action Date: 10/15/1982 00:00:00
Action Date Unknown: 1
Corrosion Expert Name: Not reported
Lab Flag: Not reported
Date Added: 05/05/2000 08:31:58
Date Last Updated: 05/04/2002 08:08:48

Staff Id Who Did The Last Update: TANKS
MPCA Tank Number: 004
Above Or Underground: 1
Tank Action ID: 248859
Contractor Number: Not reported
Supervisor Number: Not reported
Tank Action: 1
Action Date: 06/22/1989 00:00:00
Action Date Unknown: 1
Corrosion Expert Name: Not reported
Lab Flag: N
Date Added: 05/05/2000 08:31:58
Date Last Updated: 05/04/2002 08:08:48

Tank C:
MPCA Tank Number: 1024
Above Or Underground: 1
Compartment Number: 1
Tank Stored Product Code: 6
Tank Stored Product Desc: SODIUM HYDROXIDE
Compartment Cap: 3000
Heating: 1
Other Desc: Not reported
Date Added: 10/10/1999 10:58:52
Date Last Updated: 05/04/2002 08:08:48

Map ID
Direction
Distance
Elevation

MAP FINDINGS

Site

Database(s)

EDR ID Number
EPA ID Number

DAIRY FARMERS OF AMERICA - FERGUS FALLS (Continued)

1000138387

MPCA Tank Number: 001
Above Or Underground: 1
Compartment Number: 1
Tank Stored Product Code: 13
Tank Stored Product Desc: FUEL OIL
Compartment Cap: 12000
Heating: 1
Other Desc: Not reported
Date Added: 10/10/1999 10:58:44
Date Last Updated: 05/04/2002 08:08:48

MPCA Tank Number: 006
Above Or Underground: 1
Compartment Number: 1
Tank Stored Product Code: 10
Tank Stored Product Desc: DIESEL
Compartment Cap: 8000
Heating: 1
Other Desc: Not reported
Date Added: 10/10/1999 10:58:44
Date Last Updated: 05/04/2002 08:08:48

MPCA Tank Number: 002
Above Or Underground: 1
Compartment Number: 1
Tank Stored Product Code: 13
Tank Stored Product Desc: FUEL OIL
Compartment Cap: 12000
Heating: 1
Other Desc: Not reported
Date Added: 10/10/1999 10:58:02
Date Last Updated: 05/04/2002 08:08:48

MPCA Tank Number: 004
Above Or Underground: 1
Compartment Number: 1
Tank Stored Product Code: 14
Tank Stored Product Desc: GASOLINE
Compartment Cap: 10000
Heating: 1
Other Desc: Not reported
Date Added: 10/10/1999 10:58:02
Date Last Updated: 05/04/2002 08:08:48

MPCA Tank Number: 003
Above Or Underground: 1
Compartment Number: 1
Tank Stored Product Code: 14
Tank Stored Product Desc: GASOLINE
Compartment Cap: 200
Heating: 1
Other Desc: Not reported
Date Added: 10/10/1999 10:58:05
Date Last Updated: 05/04/2002 08:08:48

MPCA Tank Number: 007
Above Or Underground: 1

Map ID
Direction
Distance
Elevation

MAP FINDINGS

Site

Database(s)

EDR ID Number
EPA ID Number

DAIRY FARMERS OF AMERICA - FERGUS FALLS (Continued)

1000138387

Compartment Number: 1
Tank Stored Product Code: 10
Tank Stored Product Desc: DIESEL
Compartment Cap: 5200
Heating: 1
Other Desc: Not reported
Date Added: 10/10/1999 10:58:16
Date Last Updated: 05/04/2002 08:08:48

MPCA Tank Number: 008
Above Or Underground: 1
Compartment Number: 1
Tank Stored Product Code: 24
Tank Stored Product Desc: WASTE OIL
Compartment Cap: 2000
Heating: 1
Other Desc: Not reported
Date Added: 10/10/1999 10:58:16
Date Last Updated: 05/04/2002 08:08:48

MPCA Tank Number: 009
Above Or Underground: 1
Compartment Number: 1
Tank Stored Product Code: 14
Tank Stored Product Desc: Not reported
Compartment Cap: 260
Heating: 1
Other Desc: Not reported
Date Added: 05/25/2001 13:40:18
Date Last Updated: 05/04/2002 08:08:48

MPCA Tank Number: 005
Above Or Underground: 1
Compartment Number: 1
Tank Stored Product Code: 10
Tank Stored Product Desc: DIESEL
Compartment Cap: 8000
Heating: 1
Other Desc: Not reported
Date Added: 10/10/1999 10:58:23
Date Last Updated: 05/04/2002 08:08:48

MPCA Tank Number: 1001
Above Or Underground: 1
Compartment Number: 1
Tank Stored Product Code: 12
Tank Stored Product Desc: MILK
Compartment Cap: 260000
Heating: 1
Other Desc: Not reported
Date Added: 10/10/1999 10:58:51
Date Last Updated: 05/04/2002 08:08:48

MPCA Tank Number: 1010
Above Or Underground: 1
Compartment Number: 1
Tank Stored Product Code: 12

Map ID
Direction
Distance
Elevation

MAP FINDINGS

Site

Database(s)

EDR ID Number
EPA ID Number

DAIRY FARMERS OF AMERICA - FERGUS FALLS (Continued)

1000138387

Tank Stored Product Desc: WHEY
Compartment Cap: 3000
Heating: 1
Other Desc: Not reported
Date Added: 10/10/1999 10:58:51
Date Last Updated: 05/04/2002 08:08:48

MPCA Tank Number: 1011
Above Or Underground: 1
Compartment Number: 1
Tank Stored Product Code: 12
Tank Stored Product Desc: WHEY
Compartment Cap: 10000
Heating: 1
Other Desc: Not reported
Date Added: 10/10/1999 10:58:51
Date Last Updated: 05/04/2002 08:08:48

MPCA Tank Number: 1012
Above Or Underground: 1
Compartment Number: 1
Tank Stored Product Code: 12
Tank Stored Product Desc: WHEY
Compartment Cap: 10000
Heating: 1
Other Desc: Not reported
Date Added: 10/10/1999 10:58:51
Date Last Updated: 05/04/2002 08:08:48

MPCA Tank Number: 1014
Above Or Underground: 1
Compartment Number: 1
Tank Stored Product Code: 12
Tank Stored Product Desc: WHEY
Compartment Cap: 7000
Heating: 1
Other Desc: Not reported
Date Added: 10/10/1999 10:58:51
Date Last Updated: 05/04/2002 08:08:48

MPCA Tank Number: 1015
Above Or Underground: 1
Compartment Number: 1
Tank Stored Product Code: 12
Tank Stored Product Desc: WHEY
Compartment Cap: 7000
Heating: 1
Other Desc: Not reported
Date Added: 10/10/1999 10:58:51
Date Last Updated: 05/04/2002 08:08:48

MPCA Tank Number: 1016
Above Or Underground: 1
Compartment Number: 1
Tank Stored Product Code: 12
Tank Stored Product Desc: WHEY
Compartment Cap: 7000

Map ID
Direction
Distance
Elevation

MAP FINDINGS

Site

Database(s)

EDR ID Number
EPA ID Number

DAIRY FARMERS OF AMERICA - FERGUS FALLS (Continued)

1000138387

Heating: 1
Other Desc: Not reported
Date Added: 10/10/1999 10:58:51
Date Last Updated: 05/04/2002 08:08:48

MPCA Tank Number: 1017
Above Or Underground: 1
Compartment Number: 1
Tank Stored Product Code: 12
Tank Stored Product Desc: WHEY
Compartment Cap: 7000
Heating: 1
Other Desc: Not reported
Date Added: 10/10/1999 10:58:51
Date Last Updated: 05/04/2002 08:08:48

MPCA Tank Number: 1018
Above Or Underground: 1
Compartment Number: 1
Tank Stored Product Code: 12
Tank Stored Product Desc: WHEY
Compartment Cap: 7000
Heating: 1
Other Desc: Not reported
Date Added: 10/10/1999 10:58:51
Date Last Updated: 05/04/2002 08:08:48

MPCA Tank Number: 1019
Above Or Underground: 1
Compartment Number: 1
Tank Stored Product Code: 5
Tank Stored Product Desc: SULFURIC ACID
Compartment Cap: 4100
Heating: 1
Other Desc: Not reported
Date Added: 10/10/1999 10:58:51
Date Last Updated: 05/04/2002 08:08:48

MPCA Tank Number: 1002
Above Or Underground: 1
Compartment Number: 1
Tank Stored Product Code: 12
Tank Stored Product Desc: MILK
Compartment Cap: 420000
Heating: 1
Other Desc: Not reported
Date Added: 10/10/1999 10:58:51
Date Last Updated: 05/04/2002 08:08:48

MPCA Tank Number: 1020
Above Or Underground: 1
Compartment Number: 1
Tank Stored Product Code: 5
Tank Stored Product Desc: HYDROCHLORIC ACID
Compartment Cap: 7800
Heating: 1
Other Desc: Not reported

Map ID
Direction
Distance
Elevation

MAP FINDINGS

Site

Database(s)

EDR ID Number
EPA ID Number

DAIRY FARMERS OF AMERICA - FERGUS FALLS (Continued)

1000138387

Date Added: 10/10/1999 10:58:51
Date Last Updated: 05/04/2002 08:08:48

MPCA Tank Number: 1021
Above Or Underground: 1
Compartment Number: 1
Tank Stored Product Code: 7
Tank Stored Product Desc: CALCIUM CHLORIDE
Compartment Cap: 3000
Heating: 1
Other Desc: Not reported
Date Added: 10/10/1999 10:58:51
Date Last Updated: 05/04/2002 08:08:48

MPCA Tank Number: 1022
Above Or Underground: 1
Compartment Number: 1
Tank Stored Product Code: 6
Tank Stored Product Desc: AMMONIUM HYDROXIDE
Compartment Cap: 2400
Heating: 1
Other Desc: Not reported
Date Added: 10/10/1999 10:58:51
Date Last Updated: 05/04/2002 08:08:48

MPCA Tank Number: 1023
Above Or Underground: 1
Compartment Number: 1
Tank Stored Product Code: 6
Tank Stored Product Desc: SODIUM HYDROXIDE
Compartment Cap: 3000
Heating: 1
Other Desc: Not reported
Date Added: 10/10/1999 10:58:51
Date Last Updated: 05/04/2002 08:08:48

MPCA Tank Number: 1025
Above Or Underground: 1
Compartment Number: 1
Tank Stored Product Code: 5
Tank Stored Product Desc: CHEMICAL ACIDIC
Compartment Cap: 3000
Heating: 1
Other Desc: Not reported
Date Added: 10/10/1999 10:58:51
Date Last Updated: 05/04/2002 08:08:48

MPCA Tank Number: 1026
Above Or Underground: 1
Compartment Number: 1
Tank Stored Product Code: 6
Tank Stored Product Desc: POTASSIUM HYDROXIDE
Compartment Cap: 3000
Heating: 1
Other Desc: Not reported
Date Added: 10/10/1999 10:58:51
Date Last Updated: 05/04/2002 08:08:48

Map ID
Direction
Distance
Elevation

MAP FINDINGS

Site

Database(s)

EDR ID Number
EPA ID Number

DAIRY FARMERS OF AMERICA - FERGUS FALLS (Continued)

1000138387

MPCA Tank Number: 1027
Above Or Underground: 1
Compartment Number: 1
Tank Stored Product Code: 6
Tank Stored Product Desc: SODIUM HYDROXIDE
Compartment Cap: 2500
Heating: 1
Other Desc: Not reported
Date Added: 10/10/1999 10:58:51
Date Last Updated: 05/04/2002 08:08:48

MPCA Tank Number: 1028
Above Or Underground: 1
Compartment Number: 1
Tank Stored Product Code: 6
Tank Stored Product Desc: SODIUM HYDROXIDE
Compartment Cap: 2500
Heating: 1
Other Desc: Not reported
Date Added: 10/10/1999 10:58:51
Date Last Updated: 05/04/2002 08:08:48

MPCA Tank Number: 1029
Above Or Underground: 1
Compartment Number: 1
Tank Stored Product Code: 7
Tank Stored Product Desc: HYDROGEN PEROXIDE
Compartment Cap: 3000
Heating: 1
Other Desc: Not reported
Date Added: 10/10/1999 10:58:51
Date Last Updated: 05/04/2002 08:08:48

MPCA Tank Number: 1003
Above Or Underground: 1
Compartment Number: 1
Tank Stored Product Code: 12
Tank Stored Product Desc: MILK
Compartment Cap: 260000
Heating: 1
Other Desc: Not reported
Date Added: 10/10/1999 10:58:51
Date Last Updated: 05/04/2002 08:08:48

MPCA Tank Number: 1030
Above Or Underground: 1
Compartment Number: 1
Tank Stored Product Code: 5
Tank Stored Product Desc: CHEMICAL ACIDIC
Compartment Cap: 1200
Heating: 1
Other Desc: Not reported
Date Added: 10/10/1999 10:58:51
Date Last Updated: 05/04/2002 08:08:48

MPCA Tank Number: 1031
Above Or Underground: 1

Map ID
Direction
Distance
Elevation

MAP FINDINGS

Site

Database(s)

EDR ID Number
EPA ID Number

DAIRY FARMERS OF AMERICA - FERGUS FALLS (Continued)

1000138387

Compartment Number: 1
Tank Stored Product Code: 5
Tank Stored Product Desc: NITRIC ACID
Compartment Cap: 5600
Heating: 1
Other Desc: Not reported
Date Added: 10/10/1999 10:58:51
Date Last Updated: 05/04/2002 08:08:48

MPCA Tank Number: 1004
Above Or Underground: 1
Compartment Number: 1
Tank Stored Product Code: 12
Tank Stored Product Desc: MILK
Compartment Cap: 260000
Heating: 1
Other Desc: Not reported
Date Added: 10/10/1999 10:58:51
Date Last Updated: 05/04/2002 08:08:48

MPCA Tank Number: 1005
Above Or Underground: 1
Compartment Number: 1
Tank Stored Product Code: 12
Tank Stored Product Desc: MILK
Compartment Cap: 50000
Heating: 1
Other Desc: Not reported
Date Added: 10/10/1999 10:58:51
Date Last Updated: 05/04/2002 08:08:48

MPCA Tank Number: 1006
Above Or Underground: 1
Compartment Number: 1
Tank Stored Product Code: 12
Tank Stored Product Desc: MILK
Compartment Cap: 330000
Heating: 1
Other Desc: Not reported
Date Added: 10/10/1999 10:58:51
Date Last Updated: 05/04/2002 08:08:48

MPCA Tank Number: 1007
Above Or Underground: 1
Compartment Number: 1
Tank Stored Product Code: 12
Tank Stored Product Desc: CREAM
Compartment Cap: 7000
Heating: 1
Other Desc: Not reported
Date Added: 10/10/1999 10:58:51
Date Last Updated: 05/04/2002 08:08:48

MPCA Tank Number: 1008
Above Or Underground: 1
Compartment Number: 1
Tank Stored Product Code: 12

Map ID
Direction
Distance
Elevation

MAP FINDINGS

Site

Database(s)

EDR ID Number
EPA ID Number

DAIRY FARMERS OF AMERICA - FERGUS FALLS (Continued)

1000138387

Tank Stored Product Desc: CREAM
Compartment Cap: 20000
Heating: 1
Other Desc: Not reported
Date Added: 10/10/1999 10:58:51
Date Last Updated: 05/04/2002 08:08:48

MPCA Tank Number: 1009
Above Or Underground: 1
Compartment Number: 1
Tank Stored Product Code: 12
Tank Stored Product Desc: WHEY
Compartment Cap: 30000
Heating: 1
Other Desc: Not reported
Date Added: 10/10/1999 10:58:51
Date Last Updated: 05/04/2002 08:08:48

MPCA Tank Number: 1013
Above Or Underground: 1
Compartment Number: 1
Tank Stored Product Code: 12
Tank Stored Product Desc: WHEY
Compartment Cap: 25000
Heating: 1
Other Desc: Not reported
Date Added: 10/10/1999 10:58:52
Date Last Updated: 05/04/2002 08:08:48

Item Compartment ID: 2305-EQUI0000000003-1
AI ID: 2305
Tank Site ID: TS8681
Item ID: 2305-EQUI0000000003
SI Type: Underground Storage Tank System
SI Design: 004
SI Description: Not reported
Compartment Number: 1
Substance: Gasoline
Wall Type: Single
Overfill Prevention System: Not reported
Install Date: 6/6/1978
Material: Bare/Paint/Asph Coat Steel
Status Change Date: 6/22/1989
Tank Status: Removed
Tanks Contractor: Not reported
Capacity Gallons: 10000
Longitude: -96.08667134
Latitude: 46.28179103
Coord Collection Method: Address Matching House Number
Owner: Cheney Properties LLC
Owner Address: 309 W Adolphus Ave
Owner City: Fergus Falls
Owner State: MN
Owner Zip: 565373307
Tanks URL: https://cf.pca.state.mn.us/programs/tank_leak/siteDetail.cfm?id=8681&programInterest=TS

Map ID
Direction
Distance
Elevation

MAP FINDINGS

Site

Database(s)

EDR ID Number
EPA ID Number

DAIRY FARMERS OF AMERICA - FERGUS FALLS (Continued)

1000138387

UST Prior to 08/2016:

Envid: 1000138387
Program Interest Id: 197918
Facility Address 2: Not reported
Address Id: 24874
MPCA Tank Number: 001
Above/Under Ground: 2
Piping Cathodic Protection: 3
Tank Cathodic Protection: 1
Substance: 13
Client Tank Number: 001
AST Base Material: Not reported
Piping Material: 1
Piping Material Desc: Not reported
Secondary Containment Tank: Not reported
Secondary Containment Pipe: Not reported
Tank Material: 1
Tank Dispenser Code: 2
Tank Status Code: 6
Tank Capacity: 12000
Tank Registration Date: 04/23/1986 00:00:00
Unregulated Tank Registration Date: Not reported
Compartmental Tank Flag: Not reported
Heating Product Flag: Y
HazWaste Generator Id: Not reported
Product Replaced Date: Not reported
Comments: Not reported
Date Added: 10/10/1999 10:57:18
Date Last Updated: 08/06/2013 10:52:41
Staff Id Who Did The Last Update: CBASHOR
In Compliance: Y
Serial Number: Not reported
Tank Dual Use: N
Preferred ID: 8681

Envid: 1000138387
Program Interest Id: 197918
Facility Address 2: Not reported
Address Id: 24874
MPCA Tank Number: 006
Above/Under Ground: 2
Piping Cathodic Protection: 3
Tank Cathodic Protection: 1
Substance: 10
Client Tank Number: 006
AST Base Material: Not reported
Piping Material: 1
Piping Material Desc: Not reported
Secondary Containment Tank: Not reported
Secondary Containment Pipe: Not reported
Tank Material: 1
Tank Dispenser Code: 2
Tank Status Code: 5
Tank Capacity: 8000
Tank Registration Date: 04/23/1986 00:00:00
Unregulated Tank Registration Date: Not reported
Compartmental Tank Flag: Not reported

Map ID
Direction
Distance
Elevation

MAP FINDINGS

Site

Database(s)

EDR ID Number
EPA ID Number

DAIRY FARMERS OF AMERICA - FERGUS FALLS (Continued)

1000138387

Heating Product Flag: U
HazWaste Generator Id: Not reported
Product Replaced Date: Not reported
Comments: Not reported
Date Added: 10/10/1999 10:57:18
Date Last Updated: 01/07/2013 10:47:58
Staff Id Who Did The Last Update: RSUCHAN
In Compliance: Y
Serial Number: Not reported
Tank Dual Use: N
Preferred ID: 8681

Envid: 1000138387
Program Interest Id: 197918
Facility Address 2: Not reported
Address Id: 24874
MPCA Tank Number: 009
Above/Under Ground: 2
Piping Cathodic Protection: Not reported
Tank Cathodic Protection: Not reported
Substance: 14
Client Tank Number: 009
AST Base Material: Not reported
Piping Material: Not reported
Piping Material Desc: Not reported
Secondary Containment Tank: Not reported
Secondary Containment Pipe: Not reported
Tank Material: Not reported
Tank Dispenser Code: Not reported
Tank Status Code: 6
Tank Capacity: 260
Tank Registration Date: Not reported
Unregulated Tank Registration Date: 05/22/2001 00:00:00
Compartmental Tank Flag: Not reported
Heating Product Flag: Not reported
HazWaste Generator Id: Not reported
Product Replaced Date: Not reported
Comments: Not reported
Date Added: 05/25/2001 13:40:18
Date Last Updated: 01/07/2013 10:47:59
Staff Id Who Did The Last Update: RSUCHAN
In Compliance: Y
Serial Number: Not reported
Tank Dual Use: N
Preferred ID: 8681

Envid: 1000138387
Program Interest Id: 197918
Facility Address 2: Not reported
Address Id: 24874
MPCA Tank Number: 003
Above/Under Ground: 2
Piping Cathodic Protection: 3
Tank Cathodic Protection: 1
Substance: 14
Client Tank Number: 003
AST Base Material: Not reported

Map ID
Direction
Distance
Elevation

MAP FINDINGS

Site

Database(s)

EDR ID Number
EPA ID Number

DAIRY FARMERS OF AMERICA - FERGUS FALLS (Continued)

1000138387

Piping Material: 1
Piping Material Desc: Not reported
Secondary Containment Tank: Not reported
Secondary Containment Pipe: Not reported
Tank Material: 1
Tank Dispenser Code: 2
Tank Status Code: 6
Tank Capacity: 200
Tank Registration Date: 04/23/1986 00:00:00
Unregulated Tank Registration Date: Not reported
Compartmental Tank Flag: Not reported
Heating Product Flag: U
HazWaste Generator Id: Not reported
Product Replaced Date: Not reported
Comments: Not reported
Date Added: 10/10/1999 10:56:34
Date Last Updated: 01/07/2013 10:47:58
Staff Id Who Did The Last Update: RSUCHAN
In Compliance: Y
Serial Number: Not reported
Tank Dual Use: N
Preferred ID: 8681

Envid: 1000138387
Program Interest Id: 197918
Facility Address 2: Not reported
Address Id: 24874
MPCA Tank Number: 007
Above/Under Ground: 2
Piping Cathodic Protection: 3
Tank Cathodic Protection: 1
Substance: 10
Client Tank Number: 007
AST Base Material: Not reported
Piping Material: 1
Piping Material Desc: Not reported
Secondary Containment Tank: Not reported
Secondary Containment Pipe: Not reported
Tank Material: 1
Tank Dispenser Code: 2
Tank Status Code: 5
Tank Capacity: 5200
Tank Registration Date: 04/23/1986 00:00:00
Unregulated Tank Registration Date: Not reported
Compartmental Tank Flag: Not reported
Heating Product Flag: U
HazWaste Generator Id: Not reported
Product Replaced Date: Not reported
Comments: Not reported
Date Added: 10/10/1999 10:56:49
Date Last Updated: 01/07/2013 10:47:58
Staff Id Who Did The Last Update: RSUCHAN
In Compliance: Y
Serial Number: Not reported
Tank Dual Use: N
Preferred ID: 8681

Map ID
Direction
Distance
Elevation

MAP FINDINGS

Site

Database(s)

EDR ID Number
EPA ID Number

DAIRY FARMERS OF AMERICA - FERGUS FALLS (Continued)

1000138387

Envid: 1000138387
Program Interest Id: 197918
Facility Address 2: Not reported
Address Id: 24874
MPCA Tank Number: 008
Above/Under Ground: 2
Piping Cathodic Protection: 3
Tank Cathodic Protection: 1
Substance: 24
Client Tank Number: 008
AST Base Material: Not reported
Piping Material: 1
Piping Material Desc: Not reported
Secondary Containment Tank: Not reported
Secondary Containment Pipe: Not reported
Tank Material: 1
Tank Dispenser Code: 2
Tank Status Code: 5
Tank Capacity: 2000
Tank Registration Date: 04/23/1986 00:00:00
Unregulated Tank Registration Date: Not reported
Compartmental Tank Flag: Not reported
Heating Product Flag: U
HazWaste Generator Id: Not reported
Product Replaced Date: Not reported
Comments: Not reported
Date Added: 10/10/1999 10:56:49
Date Last Updated: 01/07/2013 10:47:59
Staff Id Who Did The Last Update: RSUCHAN
In Compliance: Y
Serial Number: Not reported
Tank Dual Use: N
Preferred ID: 8681

Envid: 1000138387
Program Interest Id: 197918
Facility Address 2: Not reported
Address Id: 24874
MPCA Tank Number: 002
Above/Under Ground: 2
Piping Cathodic Protection: 3
Tank Cathodic Protection: 1
Substance: 13
Client Tank Number: 002
AST Base Material: Not reported
Piping Material: 1
Piping Material Desc: Not reported
Secondary Containment Tank: Not reported
Secondary Containment Pipe: Not reported
Tank Material: 1
Tank Dispenser Code: 2
Tank Status Code: 6
Tank Capacity: 12000
Tank Registration Date: 04/23/1986 00:00:00
Unregulated Tank Registration Date: Not reported
Compartmental Tank Flag: Not reported
Heating Product Flag: Y

Map ID
Direction
Distance
Elevation

MAP FINDINGS

Site

Database(s)

EDR ID Number
EPA ID Number

DAIRY FARMERS OF AMERICA - FERGUS FALLS (Continued)

1000138387

HazWaste Generator Id: Not reported
Product Replaced Date: Not reported
Comments: Not reported
Date Added: 10/10/1999 10:56:34
Date Last Updated: 01/07/2013 10:47:59
Staff Id Who Did The Last Update: RSUCHAN
In Compliance: Y
Serial Number: Not reported
Tank Dual Use: N
Preferred ID: 8681

Envid: 1000138387
Program Interest Id: 197918
Facility Address 2: Not reported
Address Id: 24874
MPCA Tank Number: 004
Above/Under Ground: 2
Piping Cathodic Protection: 3
Tank Cathodic Protection: 1
Substance: 14
Client Tank Number: 004
AST Base Material: Not reported
Piping Material: 1
Piping Material Desc: Not reported
Secondary Containment Tank: Not reported
Secondary Containment Pipe: Not reported
Tank Material: 1
Tank Dispenser Code: 2
Tank Status Code: 5
Tank Capacity: 10000
Tank Registration Date: 04/23/1986 00:00:00
Unregulated Tank Registration Date: Not reported
Compartmental Tank Flag: Not reported
Heating Product Flag: U
HazWaste Generator Id: Not reported
Product Replaced Date: Not reported
Comments: Not reported
Date Added: 10/10/1999 10:56:34
Date Last Updated: 01/07/2013 10:47:58
Staff Id Who Did The Last Update: RSUCHAN
In Compliance: Y
Serial Number: Not reported
Tank Dual Use: N
Preferred ID: 8681

Envid: 1000138387
Program Interest Id: 197918
Facility Address 2: Not reported
Address Id: 24874
MPCA Tank Number: 005
Above/Under Ground: 2
Piping Cathodic Protection: 3
Tank Cathodic Protection: 1
Substance: 10
Client Tank Number: 005
AST Base Material: Not reported
Piping Material: 1

Map ID
Direction
Distance
Elevation

MAP FINDINGS

Site

Database(s)

EDR ID Number
EPA ID Number

DAIRY FARMERS OF AMERICA - FERGUS FALLS (Continued)

1000138387

Piping Material Desc: Not reported
Secondary Containment Tank: Not reported
Secondary Containment Pipe: Not reported
Tank Material: 1
Tank Dispenser Code: 2
Tank Status Code: 5
Tank Capacity: 8000
Tank Registration Date: 04/23/1986 00:00:00
Unregulated Tank Registration Date: Not reported
Compartmental Tank Flag: Not reported
Heating Product Flag: U
HazWaste Generator Id: Not reported
Product Replaced Date: Not reported
Comments: Not reported
Date Added: 10/10/1999 10:56:56
Date Last Updated: 01/07/2013 10:47:58
Staff Id Who Did The Last Update: RSUCHAN
In Compliance: Y
Serial Number: Not reported
Tank Dual Use: N
Preferred ID: 8681

Lat/Long:

Latitude Degree: Not reported
Latitude Minute: Not reported
Latitude Second: Not reported
Longitude Degree: Not reported
Longitude Minute: Not reported
Longitude Second: Not reported
Staff Id Who Did The Last Update: SFRYE
Program Id: 197918
Latlong ID: 0
Collection Date: Not reported
LatLong Description: Main Site Building
TMSP Added: 02/21/2012 08:34:40
Date Last Updated: 02/23/2012 16:38:44
Coord Source Type: Not reported
Org Name Source: Not reported

Latitude Degree: 46
Latitude Minute: 16
Latitude Second: 52.11
Longitude Degree: -96
Longitude Minute: 5
Longitude Second: 9.34
Staff Id Who Did The Last Update: MAPTOOL
Program Id: 197918
Latlong ID: 3841
Collection Date: 02/23/2012 16:07:03
LatLong Description: Site along road used for address match
TMSP Added: 05/18/2000 19:33:28
Date Last Updated: 02/23/2012 16:07:02
Coord Source Type: U
Org Name Source: Not reported

Insrem:

Map ID
Direction
Distance
Elevation

MAP FINDINGS

Site

Database(s)

EDR ID Number
EPA ID Number

DAIRY FARMERS OF AMERICA - FERGUS FALLS (Continued)

1000138387

Piping Material: Not reported
Action Completed Date: Not reported
Staff Id Who Did The Last Update: TANKS

Tab site:

Facility Code: 19
Staff Id Who Did The Last Update: SYS
Program Interest Id: 197918
Above Or Underground: 1
Indian Reservation: 1
UST Registration Date: 04/23/1986 00:00:00
AST Registration Date: 06/01/1990 00:00:00
Date Added: 07/23/1992 19:11:05
Date Last Updated: 05/23/2003 09:21:05
Max Monthly Gallons: Not reported
Vapor Recovery Installed: 1
Vapor Notify Required: 1

Tank A:

Staff Id Who Did The Last Update: TANKS
MPCA Tank Number: 001
Above Or Underground: 1
Tank Action ID: 871292
Contractor Number: 19
Supervisor Number: 112
Tank Action: 1
Action Date: 11/20/2001 00:00:00
Action Date Unknown: 1
Corrosion Expert Name: Not reported
Lab Flag: Not reported
Date Added: 04/25/2002 12:17:21
Date Last Updated: 05/04/2002 08:08:48

Staff Id Who Did The Last Update: TANKS
MPCA Tank Number: 002
Above Or Underground: 1
Tank Action ID: 871293
Contractor Number: 19
Supervisor Number: 112
Tank Action: 1
Action Date: 11/20/2001 00:00:00
Action Date Unknown: 1
Corrosion Expert Name: Not reported
Lab Flag: Not reported
Date Added: 04/25/2002 12:17:48
Date Last Updated: 05/04/2002 08:08:48

Staff Id Who Did The Last Update: TANKS
MPCA Tank Number: 007
Above Or Underground: 1
Tank Action ID: 256653
Contractor Number: Not reported
Supervisor Number: Not reported
Tank Action: 1
Action Date: 06/22/1989 00:00:00
Action Date Unknown: 1

Map ID
Direction
Distance
Elevation

MAP FINDINGS

Site

Database(s)

EDR ID Number
EPA ID Number

DAIRY FARMERS OF AMERICA - FERGUS FALLS (Continued)

1000138387

Corrosion Expert Name: Not reported
Lab Flag: N
Date Added: 05/05/2000 08:31:52
Date Last Updated: 05/04/2002 08:08:48

Staff Id Who Did The Last Update: TANKS
MPCA Tank Number: 007
Above Or Underground: 1
Tank Action ID: 299397
Contractor Number: Not reported
Supervisor Number: Not reported
Tank Action: 1
Action Date: 08/22/1973 00:00:00
Action Date Unknown: 1
Corrosion Expert Name: Not reported
Lab Flag: Not reported
Date Added: 05/05/2000 08:31:52
Date Last Updated: 05/04/2002 08:08:48

Staff Id Who Did The Last Update: TANKS
MPCA Tank Number: 008
Above Or Underground: 1
Tank Action ID: 256654
Contractor Number: Not reported
Supervisor Number: Not reported
Tank Action: 1
Action Date: 06/22/1989 00:00:00
Action Date Unknown: 1
Corrosion Expert Name: Not reported
Lab Flag: N
Date Added: 05/05/2000 08:31:52
Date Last Updated: 05/04/2002 08:08:48

Staff Id Who Did The Last Update: TANKS
MPCA Tank Number: 008
Above Or Underground: 1
Tank Action ID: 299398
Contractor Number: Not reported
Supervisor Number: Not reported
Tank Action: 1
Action Date: 08/22/1973 00:00:00
Action Date Unknown: 1
Corrosion Expert Name: Not reported
Lab Flag: Not reported
Date Added: 05/05/2000 08:31:52
Date Last Updated: 05/04/2002 08:08:48

Staff Id Who Did The Last Update: TANKS
MPCA Tank Number: 1001
Above Or Underground: 1
Tank Action ID: 331957
Contractor Number: Not reported
Supervisor Number: Not reported
Tank Action: 1
Action Date: 01/01/1976 00:00:00
Action Date Unknown: 1
Corrosion Expert Name: Not reported

Map ID
Direction
Distance
Elevation

MAP FINDINGS

Site

Database(s)

EDR ID Number
EPA ID Number

DAIRY FARMERS OF AMERICA - FERGUS FALLS (Continued)

1000138387

Lab Flag: Not reported
Date Added: 05/05/2000 08:31:52
Date Last Updated: 05/04/2002 08:08:48

Staff Id Who Did The Last Update: TANKS
MPCA Tank Number: 1002
Above Or Underground: 1
Tank Action ID: 331967
Contractor Number: Not reported
Supervisor Number: Not reported
Tank Action: 1
Action Date: 01/01/1976 00:00:00
Action Date Unknown: 1
Corrosion Expert Name: Not reported
Lab Flag: Not reported
Date Added: 05/05/2000 08:31:52
Date Last Updated: 05/04/2002 08:08:48

Staff Id Who Did The Last Update: TANKS
MPCA Tank Number: 1003
Above Or Underground: 1
Tank Action ID: 331977
Contractor Number: Not reported
Supervisor Number: Not reported
Tank Action: 1
Action Date: 01/01/1975 00:00:00
Action Date Unknown: 1
Corrosion Expert Name: Not reported
Lab Flag: Not reported
Date Added: 05/05/2000 08:31:52
Date Last Updated: 05/04/2002 08:08:48

Staff Id Who Did The Last Update: TANKS
MPCA Tank Number: 1004
Above Or Underground: 1
Tank Action ID: 331980
Contractor Number: Not reported
Supervisor Number: Not reported
Tank Action: 1
Action Date: 01/01/1988 00:00:00
Action Date Unknown: 1
Corrosion Expert Name: Not reported
Lab Flag: Not reported
Date Added: 05/05/2000 08:31:52
Date Last Updated: 05/04/2002 08:08:48

Staff Id Who Did The Last Update: TANKS
MPCA Tank Number: 1005
Above Or Underground: 1
Tank Action ID: 331981
Contractor Number: Not reported
Supervisor Number: Not reported
Tank Action: 1
Action Date: 01/01/1986 00:00:00
Action Date Unknown: 1
Corrosion Expert Name: Not reported
Lab Flag: Not reported

Map ID
Direction
Distance
Elevation

MAP FINDINGS

Site

Database(s)

EDR ID Number
EPA ID Number

DAIRY FARMERS OF AMERICA - FERGUS FALLS (Continued)

1000138387

Date Added: 05/05/2000 08:31:52
Date Last Updated: 05/04/2002 08:08:48

Staff Id Who Did The Last Update: TANKS
MPCA Tank Number: 1006
Above Or Underground: 1
Tank Action ID: 331982
Contractor Number: Not reported
Supervisor Number: Not reported
Tank Action: 1
Action Date: 01/01/1989 00:00:00
Action Date Unknown: 1
Corrosion Expert Name: Not reported
Lab Flag: Not reported
Date Added: 05/05/2000 08:31:52
Date Last Updated: 05/04/2002 08:08:48

Staff Id Who Did The Last Update: TANKS
MPCA Tank Number: 1007
Above Or Underground: 1
Tank Action ID: 331983
Contractor Number: Not reported
Supervisor Number: Not reported
Tank Action: 1
Action Date: 01/01/1957 00:00:00
Action Date Unknown: 1
Corrosion Expert Name: Not reported
Lab Flag: Not reported
Date Added: 05/05/2000 08:31:52
Date Last Updated: 05/04/2002 08:08:48

Staff Id Who Did The Last Update: TANKS
MPCA Tank Number: 1008
Above Or Underground: 1
Tank Action ID: 331984
Contractor Number: Not reported
Supervisor Number: Not reported
Tank Action: 1
Action Date: Not reported
Action Date Unknown: 1
Corrosion Expert Name: Not reported
Lab Flag: Not reported
Date Added: 05/05/2000 08:31:52
Date Last Updated: 05/04/2002 08:08:48

Staff Id Who Did The Last Update: TANKS
MPCA Tank Number: 1009
Above Or Underground: 1
Tank Action ID: 331985
Contractor Number: Not reported
Supervisor Number: Not reported
Tank Action: 1
Action Date: 01/01/1983 00:00:00
Action Date Unknown: 1
Corrosion Expert Name: Not reported
Lab Flag: Not reported
Date Added: 05/05/2000 08:31:52

Map ID
Direction
Distance
Elevation

MAP FINDINGS

Site

Database(s)

EDR ID Number
EPA ID Number

DAIRY FARMERS OF AMERICA - FERGUS FALLS (Continued)

1000138387

Date Last Updated: 05/04/2002 08:08:48

Staff Id Who Did The Last Update: TANKS
MPCA Tank Number: 1010
Above Or Underground: 1
Tank Action ID: 331958
Contractor Number: Not reported
Supervisor Number: Not reported
Tank Action: 1
Action Date: 01/01/1983 00:00:00
Action Date Unknown: 1
Corrosion Expert Name: Not reported
Lab Flag: Not reported
Date Added: 05/05/2000 08:31:52
Date Last Updated: 05/04/2002 08:08:48

Staff Id Who Did The Last Update: TANKS
MPCA Tank Number: 1011
Above Or Underground: 1
Tank Action ID: 331959
Contractor Number: Not reported
Supervisor Number: Not reported
Tank Action: 1
Action Date: 01/01/1978 00:00:00
Action Date Unknown: 1
Corrosion Expert Name: Not reported
Lab Flag: Not reported
Date Added: 05/05/2000 08:31:52
Date Last Updated: 05/04/2002 08:08:48

Staff Id Who Did The Last Update: TANKS
MPCA Tank Number: 1012
Above Or Underground: 1
Tank Action ID: 331960
Contractor Number: Not reported
Supervisor Number: Not reported
Tank Action: 1
Action Date: 01/01/1978 00:00:00
Action Date Unknown: 1
Corrosion Expert Name: Not reported
Lab Flag: Not reported
Date Added: 05/05/2000 08:31:52
Date Last Updated: 05/04/2002 08:08:48

Staff Id Who Did The Last Update: TANKS
MPCA Tank Number: 1013
Above Or Underground: 1
Tank Action ID: 332976
Contractor Number: Not reported
Supervisor Number: Not reported
Tank Action: 1
Action Date: 01/01/1975 00:00:00
Action Date Unknown: 1
Corrosion Expert Name: Not reported
Lab Flag: Not reported
Date Added: 05/05/2000 08:31:52
Date Last Updated: 05/04/2002 08:08:48

Map ID
Direction
Distance
Elevation

MAP FINDINGS

Site

Database(s)

EDR ID Number
EPA ID Number

DAIRY FARMERS OF AMERICA - FERGUS FALLS (Continued)

1000138387

Staff Id Who Did The Last Update: TANKS
MPCA Tank Number: 1014
Above Or Underground: 1
Tank Action ID: 331961
Contractor Number: Not reported
Supervisor Number: Not reported
Tank Action: 1
Action Date: 01/01/1982 00:00:00
Action Date Unknown: 1
Corrosion Expert Name: Not reported
Lab Flag: Not reported
Date Added: 05/05/2000 08:31:52
Date Last Updated: 05/04/2002 08:08:48

Staff Id Who Did The Last Update: TANKS
MPCA Tank Number: 1015
Above Or Underground: 1
Tank Action ID: 331962
Contractor Number: Not reported
Supervisor Number: Not reported
Tank Action: 1
Action Date: 01/01/1982 00:00:00
Action Date Unknown: 1
Corrosion Expert Name: Not reported
Lab Flag: Not reported
Date Added: 05/05/2000 08:31:52
Date Last Updated: 05/04/2002 08:08:48

Staff Id Who Did The Last Update: TANKS
MPCA Tank Number: 1016
Above Or Underground: 1
Tank Action ID: 331963
Contractor Number: Not reported
Supervisor Number: Not reported
Tank Action: 1
Action Date: 01/01/1982 00:00:00
Action Date Unknown: 1
Corrosion Expert Name: Not reported
Lab Flag: Not reported
Date Added: 05/05/2000 08:31:52
Date Last Updated: 05/04/2002 08:08:48

Staff Id Who Did The Last Update: TANKS
MPCA Tank Number: 1017
Above Or Underground: 1
Tank Action ID: 331964
Contractor Number: Not reported
Supervisor Number: Not reported
Tank Action: 1
Action Date: 01/01/1982 00:00:00
Action Date Unknown: 1
Corrosion Expert Name: Not reported
Lab Flag: Not reported
Date Added: 05/05/2000 08:31:52
Date Last Updated: 05/04/2002 08:08:48

Staff Id Who Did The Last Update: TANKS

Map ID
Direction
Distance
Elevation

MAP FINDINGS

Site

Database(s)

EDR ID Number
EPA ID Number

DAIRY FARMERS OF AMERICA - FERGUS FALLS (Continued)

1000138387

MPCA Tank Number: 1018
Above Or Underground: 1
Tank Action ID: 331965
Contractor Number: Not reported
Supervisor Number: Not reported
Tank Action: 1
Action Date: 01/01/1982 00:00:00
Action Date Unknown: 1
Corrosion Expert Name: Not reported
Lab Flag: Not reported
Date Added: 05/05/2000 08:31:52
Date Last Updated: 05/04/2002 08:08:48

Staff Id Who Did The Last Update: TANKS
MPCA Tank Number: 1019
Above Or Underground: 1
Tank Action ID: 331966
Contractor Number: Not reported
Supervisor Number: Not reported
Tank Action: 1
Action Date: 01/01/1982 00:00:00
Action Date Unknown: 1
Corrosion Expert Name: Not reported
Lab Flag: Not reported
Date Added: 05/05/2000 08:31:52
Date Last Updated: 05/04/2002 08:08:48

Staff Id Who Did The Last Update: TANKS
MPCA Tank Number: 1020
Above Or Underground: 1
Tank Action ID: 331968
Contractor Number: Not reported
Supervisor Number: Not reported
Tank Action: 1
Action Date: 01/01/1982 00:00:00
Action Date Unknown: 1
Corrosion Expert Name: Not reported
Lab Flag: Not reported
Date Added: 05/05/2000 08:31:52
Date Last Updated: 05/04/2002 08:08:48

Staff Id Who Did The Last Update: TANKS
MPCA Tank Number: 1021
Above Or Underground: 1
Tank Action ID: 331969
Contractor Number: Not reported
Supervisor Number: Not reported
Tank Action: 1
Action Date: 01/01/1984 00:00:00
Action Date Unknown: 1
Corrosion Expert Name: Not reported
Lab Flag: Not reported
Date Added: 05/05/2000 08:31:52
Date Last Updated: 05/04/2002 08:08:48

Staff Id Who Did The Last Update: TANKS
MPCA Tank Number: 1022

Map ID
Direction
Distance
Elevation

MAP FINDINGS

Site

Database(s)

EDR ID Number
EPA ID Number

DAIRY FARMERS OF AMERICA - FERGUS FALLS (Continued)

1000138387

Above Or Underground: 1
Tank Action ID: 331970
Contractor Number: Not reported
Supervisor Number: Not reported
Tank Action: 1
Action Date: 01/01/1984 00:00:00
Action Date Unknown: 1
Corrosion Expert Name: Not reported
Lab Flag: Not reported
Date Added: 05/05/2000 08:31:52
Date Last Updated: 05/04/2002 08:08:48

Staff Id Who Did The Last Update: TANKS
MPCA Tank Number: 1023
Above Or Underground: 1
Tank Action ID: 331971
Contractor Number: Not reported
Supervisor Number: Not reported
Tank Action: 1
Action Date: 01/01/1987 00:00:00
Action Date Unknown: 1
Corrosion Expert Name: Not reported
Lab Flag: Not reported
Date Added: 05/05/2000 08:31:52
Date Last Updated: 05/04/2002 08:08:48

Staff Id Who Did The Last Update: TANKS
MPCA Tank Number: 1024
Above Or Underground: 1
Tank Action ID: 332789
Contractor Number: Not reported
Supervisor Number: Not reported
Tank Action: 1
Action Date: 01/01/1987 00:00:00
Action Date Unknown: 1
Corrosion Expert Name: Not reported
Lab Flag: Not reported
Date Added: 05/05/2000 08:31:52
Date Last Updated: 05/04/2002 08:08:48

Staff Id Who Did The Last Update: TANKS
MPCA Tank Number: 1025
Above Or Underground: 1
Tank Action ID: 331972
Contractor Number: Not reported
Supervisor Number: Not reported
Tank Action: 1
Action Date: 01/01/1987 00:00:00
Action Date Unknown: 1
Corrosion Expert Name: Not reported
Lab Flag: Not reported
Date Added: 05/05/2000 08:31:52
Date Last Updated: 05/04/2002 08:08:48

Staff Id Who Did The Last Update: TANKS
MPCA Tank Number: 1026
Above Or Underground: 1

Map ID
Direction
Distance
Elevation

MAP FINDINGS

Site

Database(s)

EDR ID Number
EPA ID Number

DAIRY FARMERS OF AMERICA - FERGUS FALLS (Continued)

1000138387

Tank Action ID: 331973
Contractor Number: Not reported
Supervisor Number: Not reported
Tank Action: 1
Action Date: 01/01/1985 00:00:00
Action Date Unknown: 1
Corrosion Expert Name: Not reported
Lab Flag: Not reported
Date Added: 05/05/2000 08:31:52
Date Last Updated: 05/04/2002 08:08:48

Staff Id Who Did The Last Update: TANKS
MPCA Tank Number: 1027
Above Or Underground: 1
Tank Action ID: 331974
Contractor Number: Not reported
Supervisor Number: Not reported
Tank Action: 1
Action Date: 01/01/1986 00:00:00
Action Date Unknown: 1
Corrosion Expert Name: Not reported
Lab Flag: Not reported
Date Added: 05/05/2000 08:31:52
Date Last Updated: 05/04/2002 08:08:48

Staff Id Who Did The Last Update: TANKS
MPCA Tank Number: 1028
Above Or Underground: 1
Tank Action ID: 331975
Contractor Number: Not reported
Supervisor Number: Not reported
Tank Action: 1
Action Date: 01/01/1986 00:00:00
Action Date Unknown: 1
Corrosion Expert Name: Not reported
Lab Flag: Not reported
Date Added: 05/05/2000 08:31:52
Date Last Updated: 05/04/2002 08:08:48

Staff Id Who Did The Last Update: TANKS
MPCA Tank Number: 1029
Above Or Underground: 1
Tank Action ID: 331976
Contractor Number: Not reported
Supervisor Number: Not reported
Tank Action: 1
Action Date: 01/01/1984 00:00:00
Action Date Unknown: 1
Corrosion Expert Name: Not reported
Lab Flag: Not reported
Date Added: 05/05/2000 08:31:52
Date Last Updated: 05/04/2002 08:08:48

Staff Id Who Did The Last Update: TANKS
MPCA Tank Number: 1030
Above Or Underground: 1
Tank Action ID: 331978

Map ID
Direction
Distance
Elevation

MAP FINDINGS

Site

Database(s)

EDR ID Number
EPA ID Number

DAIRY FARMERS OF AMERICA - FERGUS FALLS (Continued)

1000138387

Contractor Number: Not reported
Supervisor Number: Not reported
Tank Action: 1
Action Date: 01/01/1975 00:00:00
Action Date Unknown: 1
Corrosion Expert Name: Not reported
Lab Flag: Not reported
Date Added: 05/05/2000 08:31:52
Date Last Updated: 05/04/2002 08:08:48

Staff Id Who Did The Last Update: TANKS
MPCA Tank Number: 1031
Above Or Underground: 1
Tank Action ID: 331979
Contractor Number: Not reported
Supervisor Number: Not reported
Tank Action: 1
Action Date: 01/01/1982 00:00:00
Action Date Unknown: 1
Corrosion Expert Name: Not reported
Lab Flag: Not reported
Date Added: 05/05/2000 08:31:52
Date Last Updated: 05/04/2002 08:08:48

Staff Id Who Did The Last Update: TANKS
MPCA Tank Number: 004
Above Or Underground: 1
Tank Action ID: 286306
Contractor Number: Not reported
Supervisor Number: Not reported
Tank Action: 1
Action Date: 06/06/1978 00:00:00
Action Date Unknown: 1
Corrosion Expert Name: Not reported
Lab Flag: Not reported
Date Added: 05/05/2000 08:31:52
Date Last Updated: 05/04/2002 08:08:48

Staff Id Who Did The Last Update: TANKS
MPCA Tank Number: 005
Above Or Underground: 1
Tank Action ID: 260564
Contractor Number: Not reported
Supervisor Number: Not reported
Tank Action: 1
Action Date: 06/22/1989 00:00:00
Action Date Unknown: 1
Corrosion Expert Name: Not reported
Lab Flag: N
Date Added: 05/05/2000 08:31:52
Date Last Updated: 05/04/2002 08:08:48

Staff Id Who Did The Last Update: TANKS
MPCA Tank Number: 005
Above Or Underground: 1
Tank Action ID: 306098
Contractor Number: Not reported

Map ID
Direction
Distance
Elevation

MAP FINDINGS

Site

Database(s)

EDR ID Number
EPA ID Number

DAIRY FARMERS OF AMERICA - FERGUS FALLS (Continued)

1000138387

Supervisor Number: Not reported
Tank Action: 1
Action Date: 06/06/1978 00:00:00
Action Date Unknown: 1
Corrosion Expert Name: Not reported
Lab Flag: Not reported
Date Added: 05/05/2000 08:31:52
Date Last Updated: 05/04/2002 08:08:48

Staff Id Who Did The Last Update: TANKS
MPCA Tank Number: 006
Above Or Underground: 1
Tank Action ID: 272173
Contractor Number: Not reported
Supervisor Number: Not reported
Tank Action: 1
Action Date: 06/22/1989 00:00:00
Action Date Unknown: 1
Corrosion Expert Name: Not reported
Lab Flag: N
Date Added: 05/05/2000 08:31:52
Date Last Updated: 05/04/2002 08:08:48

Staff Id Who Did The Last Update: TANKS
MPCA Tank Number: 006
Above Or Underground: 1
Tank Action ID: 325778
Contractor Number: Not reported
Supervisor Number: Not reported
Tank Action: 1
Action Date: 08/01/1969 00:00:00
Action Date Unknown: 1
Corrosion Expert Name: Not reported
Lab Flag: Not reported
Date Added: 05/05/2000 08:31:52
Date Last Updated: 05/04/2002 08:08:48

Staff Id Who Did The Last Update: TANKS
MPCA Tank Number: 001
Above Or Underground: 1
Tank Action ID: 325777
Contractor Number: Not reported
Supervisor Number: Not reported
Tank Action: 1
Action Date: 09/22/1973 00:00:00
Action Date Unknown: 1
Corrosion Expert Name: Not reported
Lab Flag: Not reported
Date Added: 05/05/2000 08:31:58
Date Last Updated: 05/04/2002 08:08:48

Staff Id Who Did The Last Update: TANKS
MPCA Tank Number: 002
Above Or Underground: 1
Tank Action ID: 286305
Contractor Number: Not reported
Supervisor Number: Not reported

Map ID
Direction
Distance
Elevation

MAP FINDINGS

Site

Database(s)

EDR ID Number
EPA ID Number

DAIRY FARMERS OF AMERICA - FERGUS FALLS (Continued)

1000138387

Tank Action: 1
Action Date: 09/22/1973 00:00:00
Action Date Unknown: 1
Corrosion Expert Name: Not reported
Lab Flag: Not reported
Date Added: 05/05/2000 08:31:58
Date Last Updated: 05/04/2002 08:08:48

Staff Id Who Did The Last Update: TANKS
MPCA Tank Number: 003
Above Or Underground: 1
Tank Action ID: 242054
Contractor Number: Not reported
Supervisor Number: Not reported
Tank Action: 1
Action Date: 06/22/1989 00:00:00
Action Date Unknown: 1
Corrosion Expert Name: Not reported
Lab Flag: Not reported
Date Added: 05/05/2000 08:31:58
Date Last Updated: 05/04/2002 08:08:48

Staff Id Who Did The Last Update: TANKS
MPCA Tank Number: 003
Above Or Underground: 1
Tank Action ID: 288666
Contractor Number: Not reported
Supervisor Number: Not reported
Tank Action: 1
Action Date: 10/15/1982 00:00:00
Action Date Unknown: 1
Corrosion Expert Name: Not reported
Lab Flag: Not reported
Date Added: 05/05/2000 08:31:58
Date Last Updated: 05/04/2002 08:08:48

Staff Id Who Did The Last Update: TANKS
MPCA Tank Number: 004
Above Or Underground: 1
Tank Action ID: 248859
Contractor Number: Not reported
Supervisor Number: Not reported
Tank Action: 1
Action Date: 06/22/1989 00:00:00
Action Date Unknown: 1
Corrosion Expert Name: Not reported
Lab Flag: N
Date Added: 05/05/2000 08:31:58
Date Last Updated: 05/04/2002 08:08:48

Tank C:
MPCA Tank Number: 1024
Above Or Underground: 1
Compartment Number: 1
Tank Stored Product Code: 6
Tank Stored Product Desc: SODIUM HYDROXIDE
Compartment Cap: 3000

Map ID
Direction
Distance
Elevation

MAP FINDINGS

Site

Database(s)

EDR ID Number
EPA ID Number

DAIRY FARMERS OF AMERICA - FERGUS FALLS (Continued)

1000138387

Heating: 1
Other Desc: Not reported
Date Added: 10/10/1999 10:58:52
Date Last Updated: 05/04/2002 08:08:48

MPCA Tank Number: 001
Above Or Underground: 1
Compartment Number: 1
Tank Stored Product Code: 13
Tank Stored Product Desc: FUEL OIL
Compartment Cap: 12000
Heating: 1
Other Desc: Not reported
Date Added: 10/10/1999 10:58:44
Date Last Updated: 05/04/2002 08:08:48

MPCA Tank Number: 006
Above Or Underground: 1
Compartment Number: 1
Tank Stored Product Code: 10
Tank Stored Product Desc: DIESEL
Compartment Cap: 8000
Heating: 1
Other Desc: Not reported
Date Added: 10/10/1999 10:58:44
Date Last Updated: 05/04/2002 08:08:48

MPCA Tank Number: 002
Above Or Underground: 1
Compartment Number: 1
Tank Stored Product Code: 13
Tank Stored Product Desc: FUEL OIL
Compartment Cap: 12000
Heating: 1
Other Desc: Not reported
Date Added: 10/10/1999 10:58:02
Date Last Updated: 05/04/2002 08:08:48

MPCA Tank Number: 004
Above Or Underground: 1
Compartment Number: 1
Tank Stored Product Code: 14
Tank Stored Product Desc: GASOLINE
Compartment Cap: 10000
Heating: 1
Other Desc: Not reported
Date Added: 10/10/1999 10:58:02
Date Last Updated: 05/04/2002 08:08:48

MPCA Tank Number: 003
Above Or Underground: 1
Compartment Number: 1
Tank Stored Product Code: 14
Tank Stored Product Desc: GASOLINE
Compartment Cap: 200
Heating: 1
Other Desc: Not reported

Map ID
Direction
Distance
Elevation

MAP FINDINGS

Site

Database(s)

EDR ID Number
EPA ID Number

DAIRY FARMERS OF AMERICA - FERGUS FALLS (Continued)

1000138387

Date Added: 10/10/1999 10:58:05
Date Last Updated: 05/04/2002 08:08:48

MPCA Tank Number: 007
Above Or Underground: 1
Compartment Number: 1
Tank Stored Product Code: 10
Tank Stored Product Desc: DIESEL
Compartment Cap: 5200
Heating: 1
Other Desc: Not reported
Date Added: 10/10/1999 10:58:16
Date Last Updated: 05/04/2002 08:08:48

MPCA Tank Number: 008
Above Or Underground: 1
Compartment Number: 1
Tank Stored Product Code: 24
Tank Stored Product Desc: WASTE OIL
Compartment Cap: 2000
Heating: 1
Other Desc: Not reported
Date Added: 10/10/1999 10:58:16
Date Last Updated: 05/04/2002 08:08:48

MPCA Tank Number: 009
Above Or Underground: 1
Compartment Number: 1
Tank Stored Product Code: 14
Tank Stored Product Desc: Not reported
Compartment Cap: 260
Heating: 1
Other Desc: Not reported
Date Added: 05/25/2001 13:40:18
Date Last Updated: 05/04/2002 08:08:48

MPCA Tank Number: 005
Above Or Underground: 1
Compartment Number: 1
Tank Stored Product Code: 10
Tank Stored Product Desc: DIESEL
Compartment Cap: 8000
Heating: 1
Other Desc: Not reported
Date Added: 10/10/1999 10:58:23
Date Last Updated: 05/04/2002 08:08:48

MPCA Tank Number: 1001
Above Or Underground: 1
Compartment Number: 1
Tank Stored Product Code: 12
Tank Stored Product Desc: MILK
Compartment Cap: 260000
Heating: 1
Other Desc: Not reported
Date Added: 10/10/1999 10:58:51
Date Last Updated: 05/04/2002 08:08:48

Map ID
Direction
Distance
Elevation

MAP FINDINGS

Site

Database(s)

EDR ID Number
EPA ID Number

DAIRY FARMERS OF AMERICA - FERGUS FALLS (Continued)

1000138387

MPCA Tank Number: 1010
Above Or Underground: 1
Compartment Number: 1
Tank Stored Product Code: 12
Tank Stored Product Desc: WHEY
Compartment Cap: 3000
Heating: 1
Other Desc: Not reported
Date Added: 10/10/1999 10:58:51
Date Last Updated: 05/04/2002 08:08:48

MPCA Tank Number: 1011
Above Or Underground: 1
Compartment Number: 1
Tank Stored Product Code: 12
Tank Stored Product Desc: WHEY
Compartment Cap: 10000
Heating: 1
Other Desc: Not reported
Date Added: 10/10/1999 10:58:51
Date Last Updated: 05/04/2002 08:08:48

MPCA Tank Number: 1012
Above Or Underground: 1
Compartment Number: 1
Tank Stored Product Code: 12
Tank Stored Product Desc: WHEY
Compartment Cap: 10000
Heating: 1
Other Desc: Not reported
Date Added: 10/10/1999 10:58:51
Date Last Updated: 05/04/2002 08:08:48

MPCA Tank Number: 1014
Above Or Underground: 1
Compartment Number: 1
Tank Stored Product Code: 12
Tank Stored Product Desc: WHEY
Compartment Cap: 7000
Heating: 1
Other Desc: Not reported
Date Added: 10/10/1999 10:58:51
Date Last Updated: 05/04/2002 08:08:48

MPCA Tank Number: 1015
Above Or Underground: 1
Compartment Number: 1
Tank Stored Product Code: 12
Tank Stored Product Desc: WHEY
Compartment Cap: 7000
Heating: 1
Other Desc: Not reported
Date Added: 10/10/1999 10:58:51
Date Last Updated: 05/04/2002 08:08:48

MPCA Tank Number: 1016
Above Or Underground: 1

Map ID
Direction
Distance
Elevation

MAP FINDINGS

Site

Database(s)

EDR ID Number
EPA ID Number

DAIRY FARMERS OF AMERICA - FERGUS FALLS (Continued)

1000138387

Compartment Number: 1
Tank Stored Product Code: 12
Tank Stored Product Desc: WHEY
Compartment Cap: 7000
Heating: 1
Other Desc: Not reported
Date Added: 10/10/1999 10:58:51
Date Last Updated: 05/04/2002 08:08:48

MPCA Tank Number: 1017
Above Or Underground: 1
Compartment Number: 1
Tank Stored Product Code: 12
Tank Stored Product Desc: WHEY
Compartment Cap: 7000
Heating: 1
Other Desc: Not reported
Date Added: 10/10/1999 10:58:51
Date Last Updated: 05/04/2002 08:08:48

MPCA Tank Number: 1018
Above Or Underground: 1
Compartment Number: 1
Tank Stored Product Code: 12
Tank Stored Product Desc: WHEY
Compartment Cap: 7000
Heating: 1
Other Desc: Not reported
Date Added: 10/10/1999 10:58:51
Date Last Updated: 05/04/2002 08:08:48

MPCA Tank Number: 1019
Above Or Underground: 1
Compartment Number: 1
Tank Stored Product Code: 5
Tank Stored Product Desc: SULFURIC ACID
Compartment Cap: 4100
Heating: 1
Other Desc: Not reported
Date Added: 10/10/1999 10:58:51
Date Last Updated: 05/04/2002 08:08:48

MPCA Tank Number: 1002
Above Or Underground: 1
Compartment Number: 1
Tank Stored Product Code: 12
Tank Stored Product Desc: MILK
Compartment Cap: 420000
Heating: 1
Other Desc: Not reported
Date Added: 10/10/1999 10:58:51
Date Last Updated: 05/04/2002 08:08:48

MPCA Tank Number: 1020
Above Or Underground: 1
Compartment Number: 1
Tank Stored Product Code: 5

Map ID
Direction
Distance
Elevation

MAP FINDINGS

Site

Database(s)

EDR ID Number
EPA ID Number

DAIRY FARMERS OF AMERICA - FERGUS FALLS (Continued)

1000138387

Tank Stored Product Desc:	HYDROCHLORIC ACID
Compartment Cap:	7800
Heating:	1
Other Desc:	Not reported
Date Added:	10/10/1999 10:58:51
Date Last Updated:	05/04/2002 08:08:48
MPCA Tank Number:	1021
Above Or Underground:	1
Compartment Number:	1
Tank Stored Product Code:	7
Tank Stored Product Desc:	CALCIUM CHLORIDE
Compartment Cap:	3000
Heating:	1
Other Desc:	Not reported
Date Added:	10/10/1999 10:58:51
Date Last Updated:	05/04/2002 08:08:48
MPCA Tank Number:	1022
Above Or Underground:	1
Compartment Number:	1
Tank Stored Product Code:	6
Tank Stored Product Desc:	AMMONIUM HYDROXIDE
Compartment Cap:	2400
Heating:	1
Other Desc:	Not reported
Date Added:	10/10/1999 10:58:51
Date Last Updated:	05/04/2002 08:08:48
MPCA Tank Number:	1023
Above Or Underground:	1
Compartment Number:	1
Tank Stored Product Code:	6
Tank Stored Product Desc:	SODIUM HYDROXIDE
Compartment Cap:	3000
Heating:	1
Other Desc:	Not reported
Date Added:	10/10/1999 10:58:51
Date Last Updated:	05/04/2002 08:08:48
MPCA Tank Number:	1025
Above Or Underground:	1
Compartment Number:	1
Tank Stored Product Code:	5
Tank Stored Product Desc:	CHEMICAL ACIDIC
Compartment Cap:	3000
Heating:	1
Other Desc:	Not reported
Date Added:	10/10/1999 10:58:51
Date Last Updated:	05/04/2002 08:08:48
MPCA Tank Number:	1026
Above Or Underground:	1
Compartment Number:	1
Tank Stored Product Code:	6
Tank Stored Product Desc:	POTASSIUM HYDROXIDE
Compartment Cap:	3000

Map ID
Direction
Distance
Elevation

MAP FINDINGS

Site

Database(s)

EDR ID Number
EPA ID Number

DAIRY FARMERS OF AMERICA - FERGUS FALLS (Continued)

1000138387

Heating: 1
Other Desc: Not reported
Date Added: 10/10/1999 10:58:51
Date Last Updated: 05/04/2002 08:08:48

MPCA Tank Number: 1027
Above Or Underground: 1
Compartment Number: 1
Tank Stored Product Code: 6
Tank Stored Product Desc: SODIUM HYDROXIDE
Compartment Cap: 2500
Heating: 1
Other Desc: Not reported
Date Added: 10/10/1999 10:58:51
Date Last Updated: 05/04/2002 08:08:48

MPCA Tank Number: 1028
Above Or Underground: 1
Compartment Number: 1
Tank Stored Product Code: 6
Tank Stored Product Desc: SODIUM HYDROXIDE
Compartment Cap: 2500
Heating: 1
Other Desc: Not reported
Date Added: 10/10/1999 10:58:51
Date Last Updated: 05/04/2002 08:08:48

MPCA Tank Number: 1029
Above Or Underground: 1
Compartment Number: 1
Tank Stored Product Code: 7
Tank Stored Product Desc: HYDROGEN PEROXIDE
Compartment Cap: 3000
Heating: 1
Other Desc: Not reported
Date Added: 10/10/1999 10:58:51
Date Last Updated: 05/04/2002 08:08:48

MPCA Tank Number: 1003
Above Or Underground: 1
Compartment Number: 1
Tank Stored Product Code: 12
Tank Stored Product Desc: MILK
Compartment Cap: 260000
Heating: 1
Other Desc: Not reported
Date Added: 10/10/1999 10:58:51
Date Last Updated: 05/04/2002 08:08:48

MPCA Tank Number: 1030
Above Or Underground: 1
Compartment Number: 1
Tank Stored Product Code: 5
Tank Stored Product Desc: CHEMICAL ACIDIC
Compartment Cap: 1200
Heating: 1
Other Desc: Not reported

Map ID
Direction
Distance
Elevation

MAP FINDINGS

Site

Database(s)

EDR ID Number
EPA ID Number

DAIRY FARMERS OF AMERICA - FERGUS FALLS (Continued)

1000138387

Date Added: 10/10/1999 10:58:51
Date Last Updated: 05/04/2002 08:08:48

MPCA Tank Number: 1031
Above Or Underground: 1
Compartment Number: 1
Tank Stored Product Code: 5
Tank Stored Product Desc: NITRIC ACID
Compartment Cap: 5600
Heating: 1
Other Desc: Not reported
Date Added: 10/10/1999 10:58:51
Date Last Updated: 05/04/2002 08:08:48

MPCA Tank Number: 1004
Above Or Underground: 1
Compartment Number: 1
Tank Stored Product Code: 12
Tank Stored Product Desc: MILK
Compartment Cap: 260000
Heating: 1
Other Desc: Not reported
Date Added: 10/10/1999 10:58:51
Date Last Updated: 05/04/2002 08:08:48

MPCA Tank Number: 1005
Above Or Underground: 1
Compartment Number: 1
Tank Stored Product Code: 12
Tank Stored Product Desc: MILK
Compartment Cap: 50000
Heating: 1
Other Desc: Not reported
Date Added: 10/10/1999 10:58:51
Date Last Updated: 05/04/2002 08:08:48

MPCA Tank Number: 1006
Above Or Underground: 1
Compartment Number: 1
Tank Stored Product Code: 12
Tank Stored Product Desc: MILK
Compartment Cap: 330000
Heating: 1
Other Desc: Not reported
Date Added: 10/10/1999 10:58:51
Date Last Updated: 05/04/2002 08:08:48

MPCA Tank Number: 1007
Above Or Underground: 1
Compartment Number: 1
Tank Stored Product Code: 12
Tank Stored Product Desc: CREAM
Compartment Cap: 7000
Heating: 1
Other Desc: Not reported
Date Added: 10/10/1999 10:58:51
Date Last Updated: 05/04/2002 08:08:48

Map ID
Direction
Distance
Elevation

MAP FINDINGS

Site

Database(s)

EDR ID Number
EPA ID Number

DAIRY FARMERS OF AMERICA - FERGUS FALLS (Continued)

1000138387

MPCA Tank Number: 1008
Above Or Underground: 1
Compartment Number: 1
Tank Stored Product Code: 12
Tank Stored Product Desc: CREAM
Compartment Cap: 20000
Heating: 1
Other Desc: Not reported
Date Added: 10/10/1999 10:58:51
Date Last Updated: 05/04/2002 08:08:48

MPCA Tank Number: 1009
Above Or Underground: 1
Compartment Number: 1
Tank Stored Product Code: 12
Tank Stored Product Desc: WHEY
Compartment Cap: 30000
Heating: 1
Other Desc: Not reported
Date Added: 10/10/1999 10:58:51
Date Last Updated: 05/04/2002 08:08:48

MPCA Tank Number: 1013
Above Or Underground: 1
Compartment Number: 1
Tank Stored Product Code: 12
Tank Stored Product Desc: WHEY
Compartment Cap: 25000
Heating: 1
Other Desc: Not reported
Date Added: 10/10/1999 10:58:52
Date Last Updated: 05/04/2002 08:08:48

Item Compart ID: 2305-EQUI0000000004-1
AI ID: 2305
Tank Site ID: TS8681
Item ID: 2305-EQUI0000000004
SI Type: Underground Storage Tank System
SI Design: 007
SI Description: Not reported
Compartment Number: 1
Substance: Diesel
Wall Type: Single
Overfill Prevention System: Not reported
Install Date: 8/22/1973
Material: Bare/Paint/Asph Coat Steel
Status Change Date: 6/22/1989
Tank Status: Removed
Tanks Contractor: Not reported
Capacity Gallons: 5200
Longitude: -96.08994934
Latitude: 46.27016786
Coord Collection Method: Public Land Survey-Two Quarter
Owner: Cheney Properties LLC
Owner Address: 309 W Adolphus Ave
Owner City: Fergus Falls

Map ID
Direction
Distance
Elevation

MAP FINDINGS

Site

Database(s)

EDR ID Number
EPA ID Number

DAIRY FARMERS OF AMERICA - FERGUS FALLS (Continued)

1000138387

Owner State: MN
Owner Zip: 565373307
Tanks URL: https://cf.pca.state.mn.us/programs/tank_leak/siteDetail.cfm?id=8681&programInterest=TS

UST Prior to 08/2016:

Envid: 1000138387
Program Interest Id: 197918
Facility Address 2: Not reported
Address Id: 24874
MPCA Tank Number: 001
Above/Under Ground: 2
Piping Cathodic Protection: 3
Tank Cathodic Protection: 1
Substance: 13
Client Tank Number: 001
AST Base Material: Not reported
Piping Material: 1
Piping Material Desc: Not reported
Secondary Containment Tank: Not reported
Secondary Containment Pipe: Not reported
Tank Material: 1
Tank Dispenser Code: 2
Tank Status Code: 6
Tank Capacity: 12000
Tank Registration Date: 04/23/1986 00:00:00
Unregulated Tank Registration Date: Not reported
Compartmental Tank Flag: Not reported
Heating Product Flag: Y
HazWaste Generator Id: Not reported
Product Replaced Date: Not reported
Comments: Not reported
Date Added: 10/10/1999 10:57:18
Date Last Updated: 08/06/2013 10:52:41
Staff Id Who Did The Last Update: CBASHOR
In Compliance: Y
Serial Number: Not reported
Tank Dual Use: N
Preferred ID: 8681

Envid: 1000138387
Program Interest Id: 197918
Facility Address 2: Not reported
Address Id: 24874
MPCA Tank Number: 006
Above/Under Ground: 2
Piping Cathodic Protection: 3
Tank Cathodic Protection: 1
Substance: 10
Client Tank Number: 006
AST Base Material: Not reported
Piping Material: 1
Piping Material Desc: Not reported
Secondary Containment Tank: Not reported
Secondary Containment Pipe: Not reported
Tank Material: 1
Tank Dispenser Code: 2
Tank Status Code: 5
Tank Capacity: 8000

Map ID
Direction
Distance
Elevation

MAP FINDINGS

Site

Database(s)

EDR ID Number
EPA ID Number

DAIRY FARMERS OF AMERICA - FERGUS FALLS (Continued)

1000138387

Tank Registration Date: 04/23/1986 00:00:00
Unregulated Tank Registration Date: Not reported
Compartmental Tank Flag: Not reported
Heating Product Flag: U
HazWaste Generator Id: Not reported
Product Replaced Date: Not reported
Comments: Not reported
Date Added: 10/10/1999 10:57:18
Date Last Updated: 01/07/2013 10:47:58
Staff Id Who Did The Last Update: RSUCHAN
In Compliance: Y
Serial Number: Not reported
Tank Dual Use: N
Preferred ID: 8681

Envid: 1000138387
Program Interest Id: 197918
Facility Address 2: Not reported
Address Id: 24874
MPCA Tank Number: 009
Above/Under Ground: 2
Piping Cathodic Protection: Not reported
Tank Cathodic Protection: Not reported
Substance: 14
Client Tank Number: 009
AST Base Material: Not reported
Piping Material: Not reported
Piping Material Desc: Not reported
Secondary Containment Tank: Not reported
Secondary Containment Pipe: Not reported
Tank Material: Not reported
Tank Dispenser Code: Not reported
Tank Status Code: 6
Tank Capacity: 260
Tank Registration Date: Not reported
Unregulated Tank Registration Date: 05/22/2001 00:00:00
Compartmental Tank Flag: Not reported
Heating Product Flag: Not reported
HazWaste Generator Id: Not reported
Product Replaced Date: Not reported
Comments: Not reported
Date Added: 05/25/2001 13:40:18
Date Last Updated: 01/07/2013 10:47:59
Staff Id Who Did The Last Update: RSUCHAN
In Compliance: Y
Serial Number: Not reported
Tank Dual Use: N
Preferred ID: 8681

Envid: 1000138387
Program Interest Id: 197918
Facility Address 2: Not reported
Address Id: 24874
MPCA Tank Number: 003
Above/Under Ground: 2
Piping Cathodic Protection: 3
Tank Cathodic Protection: 1

Map ID
Direction
Distance
Elevation

MAP FINDINGS

Site

Database(s)

EDR ID Number
EPA ID Number

DAIRY FARMERS OF AMERICA - FERGUS FALLS (Continued)

1000138387

Substance: 14
Client Tank Number: 003
AST Base Material: Not reported
Piping Material: 1
Piping Material Desc: Not reported
Secondary Containment Tank: Not reported
Secondary Containment Pipe: Not reported
Tank Material: 1
Tank Dispenser Code: 2
Tank Status Code: 6
Tank Capacity: 200
Tank Registration Date: 04/23/1986 00:00:00
Unregulated Tank Registration Date: Not reported
Compartmental Tank Flag: Not reported
Heating Product Flag: U
HazWaste Generator Id: Not reported
Product Replaced Date: Not reported
Comments: Not reported
Date Added: 10/10/1999 10:56:34
Date Last Updated: 01/07/2013 10:47:58
Staff Id Who Did The Last Update: RSUCHAN
In Compliance: Y
Serial Number: Not reported
Tank Dual Use: N
Preferred ID: 8681

Envid: 1000138387
Program Interest Id: 197918
Facility Address 2: Not reported
Address Id: 24874
MPCA Tank Number: 007
Above/Under Ground: 2
Piping Cathodic Protection: 3
Tank Cathodic Protection: 1
Substance: 10
Client Tank Number: 007
AST Base Material: Not reported
Piping Material: 1
Piping Material Desc: Not reported
Secondary Containment Tank: Not reported
Secondary Containment Pipe: Not reported
Tank Material: 1
Tank Dispenser Code: 2
Tank Status Code: 5
Tank Capacity: 5200
Tank Registration Date: 04/23/1986 00:00:00
Unregulated Tank Registration Date: Not reported
Compartmental Tank Flag: Not reported
Heating Product Flag: U
HazWaste Generator Id: Not reported
Product Replaced Date: Not reported
Comments: Not reported
Date Added: 10/10/1999 10:56:49
Date Last Updated: 01/07/2013 10:47:58
Staff Id Who Did The Last Update: RSUCHAN
In Compliance: Y
Serial Number: Not reported

Map ID
Direction
Distance
Elevation

MAP FINDINGS

Site

Database(s)

EDR ID Number
EPA ID Number

DAIRY FARMERS OF AMERICA - FERGUS FALLS (Continued)

1000138387

Tank Dual Use:	N
Preferred ID:	8681
Envid:	1000138387
Program Interest Id:	197918
Facility Address 2:	Not reported
Address Id:	24874
MPCA Tank Number:	008
Above/Under Ground:	2
Piping Cathodic Protection:	3
Tank Cathodic Protection:	1
Substance:	24
Client Tank Number:	008
AST Base Material:	Not reported
Piping Material:	1
Piping Material Desc:	Not reported
Secondary Containment Tank:	Not reported
Secondary Containment Pipe:	Not reported
Tank Material:	1
Tank Dispenser Code:	2
Tank Status Code:	5
Tank Capacity:	2000
Tank Registration Date:	04/23/1986 00:00:00
Unregulated Tank Registration Date:	Not reported
Compartmental Tank Flag:	Not reported
Heating Product Flag:	U
HazWaste Generator Id:	Not reported
Product Replaced Date:	Not reported
Comments:	Not reported
Date Added:	10/10/1999 10:56:49
Date Last Updated:	01/07/2013 10:47:59
Staff Id Who Did The Last Update:	RSUCHAN
In Compliance:	Y
Serial Number:	Not reported
Tank Dual Use:	N
Preferred ID:	8681
Envid:	1000138387
Program Interest Id:	197918
Facility Address 2:	Not reported
Address Id:	24874
MPCA Tank Number:	002
Above/Under Ground:	2
Piping Cathodic Protection:	3
Tank Cathodic Protection:	1
Substance:	13
Client Tank Number:	002
AST Base Material:	Not reported
Piping Material:	1
Piping Material Desc:	Not reported
Secondary Containment Tank:	Not reported
Secondary Containment Pipe:	Not reported
Tank Material:	1
Tank Dispenser Code:	2
Tank Status Code:	6
Tank Capacity:	12000
Tank Registration Date:	04/23/1986 00:00:00

Map ID
Direction
Distance
Elevation

MAP FINDINGS

Site

Database(s)

EDR ID Number
EPA ID Number

DAIRY FARMERS OF AMERICA - FERGUS FALLS (Continued)

1000138387

Unregulated Tank Registration Date: Not reported
Compartmental Tank Flag: Not reported
Heating Product Flag: Y
HazWaste Generator Id: Not reported
Product Replaced Date: Not reported
Comments: Not reported
Date Added: 10/10/1999 10:56:34
Date Last Updated: 01/07/2013 10:47:59
Staff Id Who Did The Last Update: RSUCHAN
In Compliance: Y
Serial Number: Not reported
Tank Dual Use: N
Preferred ID: 8681

Envid: 1000138387
Program Interest Id: 197918
Facility Address 2: Not reported
Address Id: 24874
MPCA Tank Number: 004
Above/Under Ground: 2
Piping Cathodic Protection: 3
Tank Cathodic Protection: 1
Substance: 14
Client Tank Number: 004
AST Base Material: Not reported
Piping Material: 1
Piping Material Desc: Not reported
Secondary Containment Tank: Not reported
Secondary Containment Pipe: Not reported
Tank Material: 1
Tank Dispenser Code: 2
Tank Status Code: 5
Tank Capacity: 10000
Tank Registration Date: 04/23/1986 00:00:00
Unregulated Tank Registration Date: Not reported
Compartmental Tank Flag: Not reported
Heating Product Flag: U
HazWaste Generator Id: Not reported
Product Replaced Date: Not reported
Comments: Not reported
Date Added: 10/10/1999 10:56:34
Date Last Updated: 01/07/2013 10:47:58
Staff Id Who Did The Last Update: RSUCHAN
In Compliance: Y
Serial Number: Not reported
Tank Dual Use: N
Preferred ID: 8681

Envid: 1000138387
Program Interest Id: 197918
Facility Address 2: Not reported
Address Id: 24874
MPCA Tank Number: 005
Above/Under Ground: 2
Piping Cathodic Protection: 3
Tank Cathodic Protection: 1
Substance: 10

Map ID
Direction
Distance
Elevation

MAP FINDINGS

Site

Database(s)

EDR ID Number
EPA ID Number

DAIRY FARMERS OF AMERICA - FERGUS FALLS (Continued)

1000138387

Client Tank Number: 005
AST Base Material: Not reported
Piping Material: 1
Piping Material Desc: Not reported
Secondary Containment Tank: Not reported
Secondary Containment Pipe: Not reported
Tank Material: 1
Tank Dispenser Code: 2
Tank Status Code: 5
Tank Capacity: 8000
Tank Registration Date: 04/23/1986 00:00:00
Unregulated Tank Registration Date: Not reported
Compartmental Tank Flag: Not reported
Heating Product Flag: U
HazWaste Generator Id: Not reported
Product Replaced Date: Not reported
Comments: Not reported
Date Added: 10/10/1999 10:56:56
Date Last Updated: 01/07/2013 10:47:58
Staff Id Who Did The Last Update: RSUCHAN
In Compliance: Y
Serial Number: Not reported
Tank Dual Use: N
Preferred ID: 8681

Lat/Long:

Latitude Degree: Not reported
Latitude Minute: Not reported
Latitude Second: Not reported
Longitude Degree: Not reported
Longitude Minute: Not reported
Longitude Second: Not reported
Staff Id Who Did The Last Update: SFRYE
Program Id: 197918
Latlong ID: 0
Collection Date: Not reported
LatLong Description: Main Site Building
TMSP Added: 02/21/2012 08:34:40
Date Last Updated: 02/23/2012 16:38:44
Coord Source Type: Not reported
Org Name Source: Not reported

Latitude Degree: 46
Latitude Minute: 16
Latitude Second: 52.11
Longitude Degree: -96
Longitude Minute: 5
Longitude Second: 9.34
Staff Id Who Did The Last Update: MAPTOOL
Program Id: 197918
Latlong ID: 3841
Collection Date: 02/23/2012 16:07:03
LatLong Description: Site along road used for address match
TMSP Added: 05/18/2000 19:33:28
Date Last Updated: 02/23/2012 16:07:02
Coord Source Type: U
Org Name Source: Not reported

Map ID
Direction
Distance
Elevation

MAP FINDINGS

Site

Database(s)

EDR ID Number
EPA ID Number

DAIRY FARMERS OF AMERICA - FERGUS FALLS (Continued)

1000138387

Insrem:

Piping Material: Not reported
Action Completed Date: Not reported
Staff Id Who Did The Last Update: TANKS

Tabsite:

Facility Code: 19
Staff Id Who Did The Last Update: SYS
Program Interest Id: 197918
Above Or Underground: 1
Indian Reservation: 1
UST Registration Date: 04/23/1986 00:00:00
AST Registration Date: 06/01/1990 00:00:00
Date Added: 07/23/1992 19:11:05
Date Last Updated: 05/23/2003 09:21:05
Max Monthly Gallons: Not reported
Vapor Recovery Installed: 1
Vapor Notify Required: 1

Tank A:

Staff Id Who Did The Last Update: TANKS
MPCA Tank Number: 001
Above Or Underground: 1
Tank Action ID: 871292
Contractor Number: 19
Supervisor Number: 112
Tank Action: 1
Action Date: 11/20/2001 00:00:00
Action Date Unknown: 1
Corrosion Expert Name: Not reported
Lab Flag: Not reported
Date Added: 04/25/2002 12:17:21
Date Last Updated: 05/04/2002 08:08:48

Staff Id Who Did The Last Update: TANKS
MPCA Tank Number: 002
Above Or Underground: 1
Tank Action ID: 871293
Contractor Number: 19
Supervisor Number: 112
Tank Action: 1
Action Date: 11/20/2001 00:00:00
Action Date Unknown: 1
Corrosion Expert Name: Not reported
Lab Flag: Not reported
Date Added: 04/25/2002 12:17:48
Date Last Updated: 05/04/2002 08:08:48

Staff Id Who Did The Last Update: TANKS
MPCA Tank Number: 007
Above Or Underground: 1
Tank Action ID: 256653
Contractor Number: Not reported
Supervisor Number: Not reported
Tank Action: 1
Action Date: 06/22/1989 00:00:00

Map ID
Direction
Distance
Elevation

MAP FINDINGS

Site

Database(s)

EDR ID Number
EPA ID Number

DAIRY FARMERS OF AMERICA - FERGUS FALLS (Continued)

1000138387

Action Date Unknown: 1
Corrosion Expert Name: Not reported
Lab Flag: N
Date Added: 05/05/2000 08:31:52
Date Last Updated: 05/04/2002 08:08:48

Staff Id Who Did The Last Update: TANKS
MPCA Tank Number: 007
Above Or Underground: 1
Tank Action ID: 299397
Contractor Number: Not reported
Supervisor Number: Not reported
Tank Action: 1
Action Date: 08/22/1973 00:00:00
Action Date Unknown: 1
Corrosion Expert Name: Not reported
Lab Flag: Not reported
Date Added: 05/05/2000 08:31:52
Date Last Updated: 05/04/2002 08:08:48

Staff Id Who Did The Last Update: TANKS
MPCA Tank Number: 008
Above Or Underground: 1
Tank Action ID: 256654
Contractor Number: Not reported
Supervisor Number: Not reported
Tank Action: 1
Action Date: 06/22/1989 00:00:00
Action Date Unknown: 1
Corrosion Expert Name: Not reported
Lab Flag: N
Date Added: 05/05/2000 08:31:52
Date Last Updated: 05/04/2002 08:08:48

Staff Id Who Did The Last Update: TANKS
MPCA Tank Number: 008
Above Or Underground: 1
Tank Action ID: 299398
Contractor Number: Not reported
Supervisor Number: Not reported
Tank Action: 1
Action Date: 08/22/1973 00:00:00
Action Date Unknown: 1
Corrosion Expert Name: Not reported
Lab Flag: Not reported
Date Added: 05/05/2000 08:31:52
Date Last Updated: 05/04/2002 08:08:48

Staff Id Who Did The Last Update: TANKS
MPCA Tank Number: 1001
Above Or Underground: 1
Tank Action ID: 331957
Contractor Number: Not reported
Supervisor Number: Not reported
Tank Action: 1
Action Date: 01/01/1976 00:00:00
Action Date Unknown: 1

Map ID
Direction
Distance
Elevation

MAP FINDINGS

Site

Database(s)

EDR ID Number
EPA ID Number

DAIRY FARMERS OF AMERICA - FERGUS FALLS (Continued)

1000138387

Corrosion Expert Name: Not reported
Lab Flag: Not reported
Date Added: 05/05/2000 08:31:52
Date Last Updated: 05/04/2002 08:08:48

Staff Id Who Did The Last Update: TANKS
MPCA Tank Number: 1002
Above Or Underground: 1
Tank Action ID: 331967
Contractor Number: Not reported
Supervisor Number: Not reported
Tank Action: 1
Action Date: 01/01/1976 00:00:00
Action Date Unknown: 1
Corrosion Expert Name: Not reported
Lab Flag: Not reported
Date Added: 05/05/2000 08:31:52
Date Last Updated: 05/04/2002 08:08:48

Staff Id Who Did The Last Update: TANKS
MPCA Tank Number: 1003
Above Or Underground: 1
Tank Action ID: 331977
Contractor Number: Not reported
Supervisor Number: Not reported
Tank Action: 1
Action Date: 01/01/1975 00:00:00
Action Date Unknown: 1
Corrosion Expert Name: Not reported
Lab Flag: Not reported
Date Added: 05/05/2000 08:31:52
Date Last Updated: 05/04/2002 08:08:48

Staff Id Who Did The Last Update: TANKS
MPCA Tank Number: 1004
Above Or Underground: 1
Tank Action ID: 331980
Contractor Number: Not reported
Supervisor Number: Not reported
Tank Action: 1
Action Date: 01/01/1988 00:00:00
Action Date Unknown: 1
Corrosion Expert Name: Not reported
Lab Flag: Not reported
Date Added: 05/05/2000 08:31:52
Date Last Updated: 05/04/2002 08:08:48

Staff Id Who Did The Last Update: TANKS
MPCA Tank Number: 1005
Above Or Underground: 1
Tank Action ID: 331981
Contractor Number: Not reported
Supervisor Number: Not reported
Tank Action: 1
Action Date: 01/01/1986 00:00:00
Action Date Unknown: 1
Corrosion Expert Name: Not reported

Map ID
Direction
Distance
Elevation

MAP FINDINGS

Site

Database(s)

EDR ID Number
EPA ID Number

DAIRY FARMERS OF AMERICA - FERGUS FALLS (Continued)

1000138387

Lab Flag: Not reported
Date Added: 05/05/2000 08:31:52
Date Last Updated: 05/04/2002 08:08:48

Staff Id Who Did The Last Update: TANKS
MPCA Tank Number: 1006
Above Or Underground: 1
Tank Action ID: 331982
Contractor Number: Not reported
Supervisor Number: Not reported
Tank Action: 1
Action Date: 01/01/1989 00:00:00
Action Date Unknown: 1
Corrosion Expert Name: Not reported
Lab Flag: Not reported
Date Added: 05/05/2000 08:31:52
Date Last Updated: 05/04/2002 08:08:48

Staff Id Who Did The Last Update: TANKS
MPCA Tank Number: 1007
Above Or Underground: 1
Tank Action ID: 331983
Contractor Number: Not reported
Supervisor Number: Not reported
Tank Action: 1
Action Date: 01/01/1957 00:00:00
Action Date Unknown: 1
Corrosion Expert Name: Not reported
Lab Flag: Not reported
Date Added: 05/05/2000 08:31:52
Date Last Updated: 05/04/2002 08:08:48

Staff Id Who Did The Last Update: TANKS
MPCA Tank Number: 1008
Above Or Underground: 1
Tank Action ID: 331984
Contractor Number: Not reported
Supervisor Number: Not reported
Tank Action: 1
Action Date: Not reported
Action Date Unknown: 1
Corrosion Expert Name: Not reported
Lab Flag: Not reported
Date Added: 05/05/2000 08:31:52
Date Last Updated: 05/04/2002 08:08:48

Staff Id Who Did The Last Update: TANKS
MPCA Tank Number: 1009
Above Or Underground: 1
Tank Action ID: 331985
Contractor Number: Not reported
Supervisor Number: Not reported
Tank Action: 1
Action Date: 01/01/1983 00:00:00
Action Date Unknown: 1
Corrosion Expert Name: Not reported
Lab Flag: Not reported

Map ID
Direction
Distance
Elevation

MAP FINDINGS

Site

Database(s)

EDR ID Number
EPA ID Number

DAIRY FARMERS OF AMERICA - FERGUS FALLS (Continued)

1000138387

Date Added: 05/05/2000 08:31:52
Date Last Updated: 05/04/2002 08:08:48

Staff Id Who Did The Last Update: TANKS
MPCA Tank Number: 1010
Above Or Underground: 1
Tank Action ID: 331958
Contractor Number: Not reported
Supervisor Number: Not reported
Tank Action: 1
Action Date: 01/01/1983 00:00:00
Action Date Unknown: 1
Corrosion Expert Name: Not reported
Lab Flag: Not reported
Date Added: 05/05/2000 08:31:52
Date Last Updated: 05/04/2002 08:08:48

Staff Id Who Did The Last Update: TANKS
MPCA Tank Number: 1011
Above Or Underground: 1
Tank Action ID: 331959
Contractor Number: Not reported
Supervisor Number: Not reported
Tank Action: 1
Action Date: 01/01/1978 00:00:00
Action Date Unknown: 1
Corrosion Expert Name: Not reported
Lab Flag: Not reported
Date Added: 05/05/2000 08:31:52
Date Last Updated: 05/04/2002 08:08:48

Staff Id Who Did The Last Update: TANKS
MPCA Tank Number: 1012
Above Or Underground: 1
Tank Action ID: 331960
Contractor Number: Not reported
Supervisor Number: Not reported
Tank Action: 1
Action Date: 01/01/1978 00:00:00
Action Date Unknown: 1
Corrosion Expert Name: Not reported
Lab Flag: Not reported
Date Added: 05/05/2000 08:31:52
Date Last Updated: 05/04/2002 08:08:48

Staff Id Who Did The Last Update: TANKS
MPCA Tank Number: 1013
Above Or Underground: 1
Tank Action ID: 332976
Contractor Number: Not reported
Supervisor Number: Not reported
Tank Action: 1
Action Date: 01/01/1975 00:00:00
Action Date Unknown: 1
Corrosion Expert Name: Not reported
Lab Flag: Not reported
Date Added: 05/05/2000 08:31:52

Map ID
Direction
Distance
Elevation

MAP FINDINGS

Site

Database(s)

EDR ID Number
EPA ID Number

DAIRY FARMERS OF AMERICA - FERGUS FALLS (Continued)

1000138387

Date Last Updated: 05/04/2002 08:08:48

Staff Id Who Did The Last Update: TANKS
MPCA Tank Number: 1014
Above Or Underground: 1
Tank Action ID: 331961
Contractor Number: Not reported
Supervisor Number: Not reported
Tank Action: 1
Action Date: 01/01/1982 00:00:00
Action Date Unknown: 1
Corrosion Expert Name: Not reported
Lab Flag: Not reported
Date Added: 05/05/2000 08:31:52
Date Last Updated: 05/04/2002 08:08:48

Staff Id Who Did The Last Update: TANKS
MPCA Tank Number: 1015
Above Or Underground: 1
Tank Action ID: 331962
Contractor Number: Not reported
Supervisor Number: Not reported
Tank Action: 1
Action Date: 01/01/1982 00:00:00
Action Date Unknown: 1
Corrosion Expert Name: Not reported
Lab Flag: Not reported
Date Added: 05/05/2000 08:31:52
Date Last Updated: 05/04/2002 08:08:48

Staff Id Who Did The Last Update: TANKS
MPCA Tank Number: 1016
Above Or Underground: 1
Tank Action ID: 331963
Contractor Number: Not reported
Supervisor Number: Not reported
Tank Action: 1
Action Date: 01/01/1982 00:00:00
Action Date Unknown: 1
Corrosion Expert Name: Not reported
Lab Flag: Not reported
Date Added: 05/05/2000 08:31:52
Date Last Updated: 05/04/2002 08:08:48

Staff Id Who Did The Last Update: TANKS
MPCA Tank Number: 1017
Above Or Underground: 1
Tank Action ID: 331964
Contractor Number: Not reported
Supervisor Number: Not reported
Tank Action: 1
Action Date: 01/01/1982 00:00:00
Action Date Unknown: 1
Corrosion Expert Name: Not reported
Lab Flag: Not reported
Date Added: 05/05/2000 08:31:52
Date Last Updated: 05/04/2002 08:08:48

Map ID
Direction
Distance
Elevation

MAP FINDINGS

Site

Database(s)

EDR ID Number
EPA ID Number

DAIRY FARMERS OF AMERICA - FERGUS FALLS (Continued)

1000138387

Staff Id Who Did The Last Update: TANKS
MPCA Tank Number: 1018
Above Or Underground: 1
Tank Action ID: 331965
Contractor Number: Not reported
Supervisor Number: Not reported
Tank Action: 1
Action Date: 01/01/1982 00:00:00
Action Date Unknown: 1
Corrosion Expert Name: Not reported
Lab Flag: Not reported
Date Added: 05/05/2000 08:31:52
Date Last Updated: 05/04/2002 08:08:48

Staff Id Who Did The Last Update: TANKS
MPCA Tank Number: 1019
Above Or Underground: 1
Tank Action ID: 331966
Contractor Number: Not reported
Supervisor Number: Not reported
Tank Action: 1
Action Date: 01/01/1982 00:00:00
Action Date Unknown: 1
Corrosion Expert Name: Not reported
Lab Flag: Not reported
Date Added: 05/05/2000 08:31:52
Date Last Updated: 05/04/2002 08:08:48

Staff Id Who Did The Last Update: TANKS
MPCA Tank Number: 1020
Above Or Underground: 1
Tank Action ID: 331968
Contractor Number: Not reported
Supervisor Number: Not reported
Tank Action: 1
Action Date: 01/01/1982 00:00:00
Action Date Unknown: 1
Corrosion Expert Name: Not reported
Lab Flag: Not reported
Date Added: 05/05/2000 08:31:52
Date Last Updated: 05/04/2002 08:08:48

Staff Id Who Did The Last Update: TANKS
MPCA Tank Number: 1021
Above Or Underground: 1
Tank Action ID: 331969
Contractor Number: Not reported
Supervisor Number: Not reported
Tank Action: 1
Action Date: 01/01/1984 00:00:00
Action Date Unknown: 1
Corrosion Expert Name: Not reported
Lab Flag: Not reported
Date Added: 05/05/2000 08:31:52
Date Last Updated: 05/04/2002 08:08:48

Staff Id Who Did The Last Update: TANKS

Map ID
Direction
Distance
Elevation

MAP FINDINGS

Site

Database(s)

EDR ID Number
EPA ID Number

DAIRY FARMERS OF AMERICA - FERGUS FALLS (Continued)

1000138387

MPCA Tank Number: 1022
Above Or Underground: 1
Tank Action ID: 331970
Contractor Number: Not reported
Supervisor Number: Not reported
Tank Action: 1
Action Date: 01/01/1984 00:00:00
Action Date Unknown: 1
Corrosion Expert Name: Not reported
Lab Flag: Not reported
Date Added: 05/05/2000 08:31:52
Date Last Updated: 05/04/2002 08:08:48

Staff Id Who Did The Last Update: TANKS
MPCA Tank Number: 1023
Above Or Underground: 1
Tank Action ID: 331971
Contractor Number: Not reported
Supervisor Number: Not reported
Tank Action: 1
Action Date: 01/01/1987 00:00:00
Action Date Unknown: 1
Corrosion Expert Name: Not reported
Lab Flag: Not reported
Date Added: 05/05/2000 08:31:52
Date Last Updated: 05/04/2002 08:08:48

Staff Id Who Did The Last Update: TANKS
MPCA Tank Number: 1024
Above Or Underground: 1
Tank Action ID: 332789
Contractor Number: Not reported
Supervisor Number: Not reported
Tank Action: 1
Action Date: 01/01/1987 00:00:00
Action Date Unknown: 1
Corrosion Expert Name: Not reported
Lab Flag: Not reported
Date Added: 05/05/2000 08:31:52
Date Last Updated: 05/04/2002 08:08:48

Staff Id Who Did The Last Update: TANKS
MPCA Tank Number: 1025
Above Or Underground: 1
Tank Action ID: 331972
Contractor Number: Not reported
Supervisor Number: Not reported
Tank Action: 1
Action Date: 01/01/1987 00:00:00
Action Date Unknown: 1
Corrosion Expert Name: Not reported
Lab Flag: Not reported
Date Added: 05/05/2000 08:31:52
Date Last Updated: 05/04/2002 08:08:48

Staff Id Who Did The Last Update: TANKS
MPCA Tank Number: 1026

Map ID
Direction
Distance
Elevation

MAP FINDINGS

Site

Database(s)

EDR ID Number
EPA ID Number

DAIRY FARMERS OF AMERICA - FERGUS FALLS (Continued)

1000138387

Above Or Underground: 1
Tank Action ID: 331973
Contractor Number: Not reported
Supervisor Number: Not reported
Tank Action: 1
Action Date: 01/01/1985 00:00:00
Action Date Unknown: 1
Corrosion Expert Name: Not reported
Lab Flag: Not reported
Date Added: 05/05/2000 08:31:52
Date Last Updated: 05/04/2002 08:08:48

Staff Id Who Did The Last Update: TANKS
MPCA Tank Number: 1027
Above Or Underground: 1
Tank Action ID: 331974
Contractor Number: Not reported
Supervisor Number: Not reported
Tank Action: 1
Action Date: 01/01/1986 00:00:00
Action Date Unknown: 1
Corrosion Expert Name: Not reported
Lab Flag: Not reported
Date Added: 05/05/2000 08:31:52
Date Last Updated: 05/04/2002 08:08:48

Staff Id Who Did The Last Update: TANKS
MPCA Tank Number: 1028
Above Or Underground: 1
Tank Action ID: 331975
Contractor Number: Not reported
Supervisor Number: Not reported
Tank Action: 1
Action Date: 01/01/1986 00:00:00
Action Date Unknown: 1
Corrosion Expert Name: Not reported
Lab Flag: Not reported
Date Added: 05/05/2000 08:31:52
Date Last Updated: 05/04/2002 08:08:48

Staff Id Who Did The Last Update: TANKS
MPCA Tank Number: 1029
Above Or Underground: 1
Tank Action ID: 331976
Contractor Number: Not reported
Supervisor Number: Not reported
Tank Action: 1
Action Date: 01/01/1984 00:00:00
Action Date Unknown: 1
Corrosion Expert Name: Not reported
Lab Flag: Not reported
Date Added: 05/05/2000 08:31:52
Date Last Updated: 05/04/2002 08:08:48

Staff Id Who Did The Last Update: TANKS
MPCA Tank Number: 1030
Above Or Underground: 1

Map ID
Direction
Distance
Elevation

MAP FINDINGS

Site

Database(s)

EDR ID Number
EPA ID Number

DAIRY FARMERS OF AMERICA - FERGUS FALLS (Continued)

1000138387

Tank Action ID: 331978
Contractor Number: Not reported
Supervisor Number: Not reported
Tank Action: 1
Action Date: 01/01/1975 00:00:00
Action Date Unknown: 1
Corrosion Expert Name: Not reported
Lab Flag: Not reported
Date Added: 05/05/2000 08:31:52
Date Last Updated: 05/04/2002 08:08:48

Staff Id Who Did The Last Update: TANKS
MPCA Tank Number: 1031
Above Or Underground: 1
Tank Action ID: 331979
Contractor Number: Not reported
Supervisor Number: Not reported
Tank Action: 1
Action Date: 01/01/1982 00:00:00
Action Date Unknown: 1
Corrosion Expert Name: Not reported
Lab Flag: Not reported
Date Added: 05/05/2000 08:31:52
Date Last Updated: 05/04/2002 08:08:48

Staff Id Who Did The Last Update: TANKS
MPCA Tank Number: 004
Above Or Underground: 1
Tank Action ID: 286306
Contractor Number: Not reported
Supervisor Number: Not reported
Tank Action: 1
Action Date: 06/06/1978 00:00:00
Action Date Unknown: 1
Corrosion Expert Name: Not reported
Lab Flag: Not reported
Date Added: 05/05/2000 08:31:52
Date Last Updated: 05/04/2002 08:08:48

Staff Id Who Did The Last Update: TANKS
MPCA Tank Number: 005
Above Or Underground: 1
Tank Action ID: 260564
Contractor Number: Not reported
Supervisor Number: Not reported
Tank Action: 1
Action Date: 06/22/1989 00:00:00
Action Date Unknown: 1
Corrosion Expert Name: Not reported
Lab Flag: N
Date Added: 05/05/2000 08:31:52
Date Last Updated: 05/04/2002 08:08:48

Staff Id Who Did The Last Update: TANKS
MPCA Tank Number: 005
Above Or Underground: 1
Tank Action ID: 306098

Map ID
Direction
Distance
Elevation

MAP FINDINGS

Site

Database(s)

EDR ID Number
EPA ID Number

DAIRY FARMERS OF AMERICA - FERGUS FALLS (Continued)

1000138387

Contractor Number: Not reported
Supervisor Number: Not reported
Tank Action: 1
Action Date: 06/06/1978 00:00:00
Action Date Unknown: 1
Corrosion Expert Name: Not reported
Lab Flag: Not reported
Date Added: 05/05/2000 08:31:52
Date Last Updated: 05/04/2002 08:08:48

Staff Id Who Did The Last Update: TANKS
MPCA Tank Number: 006
Above Or Underground: 1
Tank Action ID: 272173
Contractor Number: Not reported
Supervisor Number: Not reported
Tank Action: 1
Action Date: 06/22/1989 00:00:00
Action Date Unknown: 1
Corrosion Expert Name: Not reported
Lab Flag: N
Date Added: 05/05/2000 08:31:52
Date Last Updated: 05/04/2002 08:08:48

Staff Id Who Did The Last Update: TANKS
MPCA Tank Number: 006
Above Or Underground: 1
Tank Action ID: 325778
Contractor Number: Not reported
Supervisor Number: Not reported
Tank Action: 1
Action Date: 08/01/1969 00:00:00
Action Date Unknown: 1
Corrosion Expert Name: Not reported
Lab Flag: Not reported
Date Added: 05/05/2000 08:31:52
Date Last Updated: 05/04/2002 08:08:48

Staff Id Who Did The Last Update: TANKS
MPCA Tank Number: 001
Above Or Underground: 1
Tank Action ID: 325777
Contractor Number: Not reported
Supervisor Number: Not reported
Tank Action: 1
Action Date: 09/22/1973 00:00:00
Action Date Unknown: 1
Corrosion Expert Name: Not reported
Lab Flag: Not reported
Date Added: 05/05/2000 08:31:58
Date Last Updated: 05/04/2002 08:08:48

Staff Id Who Did The Last Update: TANKS
MPCA Tank Number: 002
Above Or Underground: 1
Tank Action ID: 286305
Contractor Number: Not reported

Map ID
Direction
Distance
Elevation

MAP FINDINGS

Site

Database(s)

EDR ID Number
EPA ID Number

DAIRY FARMERS OF AMERICA - FERGUS FALLS (Continued)

1000138387

Supervisor Number: Not reported
Tank Action: 1
Action Date: 09/22/1973 00:00:00
Action Date Unknown: 1
Corrosion Expert Name: Not reported
Lab Flag: Not reported
Date Added: 05/05/2000 08:31:58
Date Last Updated: 05/04/2002 08:08:48

Staff Id Who Did The Last Update: TANKS
MPCA Tank Number: 003
Above Or Underground: 1
Tank Action ID: 242054
Contractor Number: Not reported
Supervisor Number: Not reported
Tank Action: 1
Action Date: 06/22/1989 00:00:00
Action Date Unknown: 1
Corrosion Expert Name: Not reported
Lab Flag: Not reported
Date Added: 05/05/2000 08:31:58
Date Last Updated: 05/04/2002 08:08:48

Staff Id Who Did The Last Update: TANKS
MPCA Tank Number: 003
Above Or Underground: 1
Tank Action ID: 288666
Contractor Number: Not reported
Supervisor Number: Not reported
Tank Action: 1
Action Date: 10/15/1982 00:00:00
Action Date Unknown: 1
Corrosion Expert Name: Not reported
Lab Flag: Not reported
Date Added: 05/05/2000 08:31:58
Date Last Updated: 05/04/2002 08:08:48

Staff Id Who Did The Last Update: TANKS
MPCA Tank Number: 004
Above Or Underground: 1
Tank Action ID: 248859
Contractor Number: Not reported
Supervisor Number: Not reported
Tank Action: 1
Action Date: 06/22/1989 00:00:00
Action Date Unknown: 1
Corrosion Expert Name: Not reported
Lab Flag: N
Date Added: 05/05/2000 08:31:58
Date Last Updated: 05/04/2002 08:08:48

Tank C:
MPCA Tank Number: 1024
Above Or Underground: 1
Compartment Number: 1
Tank Stored Product Code: 6
Tank Stored Product Desc: SODIUM HYDROXIDE

Map ID
Direction
Distance
Elevation

MAP FINDINGS

Site

Database(s)

EDR ID Number
EPA ID Number

DAIRY FARMERS OF AMERICA - FERGUS FALLS (Continued)

1000138387

Compartment Cap: 3000
Heating: 1
Other Desc: Not reported
Date Added: 10/10/1999 10:58:52
Date Last Updated: 05/04/2002 08:08:48

MPCA Tank Number: 001
Above Or Underground: 1
Compartment Number: 1
Tank Stored Product Code: 13
Tank Stored Product Desc: FUEL OIL
Compartment Cap: 12000
Heating: 1
Other Desc: Not reported
Date Added: 10/10/1999 10:58:44
Date Last Updated: 05/04/2002 08:08:48

MPCA Tank Number: 006
Above Or Underground: 1
Compartment Number: 1
Tank Stored Product Code: 10
Tank Stored Product Desc: DIESEL
Compartment Cap: 8000
Heating: 1
Other Desc: Not reported
Date Added: 10/10/1999 10:58:44
Date Last Updated: 05/04/2002 08:08:48

MPCA Tank Number: 002
Above Or Underground: 1
Compartment Number: 1
Tank Stored Product Code: 13
Tank Stored Product Desc: FUEL OIL
Compartment Cap: 12000
Heating: 1
Other Desc: Not reported
Date Added: 10/10/1999 10:58:02
Date Last Updated: 05/04/2002 08:08:48

MPCA Tank Number: 004
Above Or Underground: 1
Compartment Number: 1
Tank Stored Product Code: 14
Tank Stored Product Desc: GASOLINE
Compartment Cap: 10000
Heating: 1
Other Desc: Not reported
Date Added: 10/10/1999 10:58:02
Date Last Updated: 05/04/2002 08:08:48

MPCA Tank Number: 003
Above Or Underground: 1
Compartment Number: 1
Tank Stored Product Code: 14
Tank Stored Product Desc: GASOLINE
Compartment Cap: 200
Heating: 1

Map ID
Direction
Distance
Elevation

MAP FINDINGS

Site

Database(s)

EDR ID Number
EPA ID Number

DAIRY FARMERS OF AMERICA - FERGUS FALLS (Continued)

1000138387

Other Desc: Not reported
Date Added: 10/10/1999 10:58:05
Date Last Updated: 05/04/2002 08:08:48

MPCA Tank Number: 007
Above Or Underground: 1
Compartment Number: 1
Tank Stored Product Code: 10
Tank Stored Product Desc: DIESEL
Compartment Cap: 5200
Heating: 1
Other Desc: Not reported
Date Added: 10/10/1999 10:58:16
Date Last Updated: 05/04/2002 08:08:48

MPCA Tank Number: 008
Above Or Underground: 1
Compartment Number: 1
Tank Stored Product Code: 24
Tank Stored Product Desc: WASTE OIL
Compartment Cap: 2000
Heating: 1
Other Desc: Not reported
Date Added: 10/10/1999 10:58:16
Date Last Updated: 05/04/2002 08:08:48

MPCA Tank Number: 009
Above Or Underground: 1
Compartment Number: 1
Tank Stored Product Code: 14
Tank Stored Product Desc: Not reported
Compartment Cap: 260
Heating: 1
Other Desc: Not reported
Date Added: 05/25/2001 13:40:18
Date Last Updated: 05/04/2002 08:08:48

MPCA Tank Number: 005
Above Or Underground: 1
Compartment Number: 1
Tank Stored Product Code: 10
Tank Stored Product Desc: DIESEL
Compartment Cap: 8000
Heating: 1
Other Desc: Not reported
Date Added: 10/10/1999 10:58:23
Date Last Updated: 05/04/2002 08:08:48

MPCA Tank Number: 1001
Above Or Underground: 1
Compartment Number: 1
Tank Stored Product Code: 12
Tank Stored Product Desc: MILK
Compartment Cap: 260000
Heating: 1
Other Desc: Not reported
Date Added: 10/10/1999 10:58:51

Map ID
Direction
Distance
Elevation

MAP FINDINGS

Site

Database(s)

EDR ID Number
EPA ID Number

DAIRY FARMERS OF AMERICA - FERGUS FALLS (Continued)

1000138387

Date Last Updated: 05/04/2002 08:08:48

MPCA Tank Number: 1010
Above Or Underground: 1
Compartment Number: 1
Tank Stored Product Code: 12
Tank Stored Product Desc: WHEY
Compartment Cap: 3000
Heating: 1
Other Desc: Not reported
Date Added: 10/10/1999 10:58:51
Date Last Updated: 05/04/2002 08:08:48

MPCA Tank Number: 1011
Above Or Underground: 1
Compartment Number: 1
Tank Stored Product Code: 12
Tank Stored Product Desc: WHEY
Compartment Cap: 10000
Heating: 1
Other Desc: Not reported
Date Added: 10/10/1999 10:58:51
Date Last Updated: 05/04/2002 08:08:48

MPCA Tank Number: 1012
Above Or Underground: 1
Compartment Number: 1
Tank Stored Product Code: 12
Tank Stored Product Desc: WHEY
Compartment Cap: 10000
Heating: 1
Other Desc: Not reported
Date Added: 10/10/1999 10:58:51
Date Last Updated: 05/04/2002 08:08:48

MPCA Tank Number: 1014
Above Or Underground: 1
Compartment Number: 1
Tank Stored Product Code: 12
Tank Stored Product Desc: WHEY
Compartment Cap: 7000
Heating: 1
Other Desc: Not reported
Date Added: 10/10/1999 10:58:51
Date Last Updated: 05/04/2002 08:08:48

MPCA Tank Number: 1015
Above Or Underground: 1
Compartment Number: 1
Tank Stored Product Code: 12
Tank Stored Product Desc: WHEY
Compartment Cap: 7000
Heating: 1
Other Desc: Not reported
Date Added: 10/10/1999 10:58:51
Date Last Updated: 05/04/2002 08:08:48

Map ID
Direction
Distance
Elevation

MAP FINDINGS

Site

Database(s)

EDR ID Number
EPA ID Number

DAIRY FARMERS OF AMERICA - FERGUS FALLS (Continued)

1000138387

MPCA Tank Number: 1016
Above Or Underground: 1
Compartment Number: 1
Tank Stored Product Code: 12
Tank Stored Product Desc: WHEY
Compartment Cap: 7000
Heating: 1
Other Desc: Not reported
Date Added: 10/10/1999 10:58:51
Date Last Updated: 05/04/2002 08:08:48

MPCA Tank Number: 1017
Above Or Underground: 1
Compartment Number: 1
Tank Stored Product Code: 12
Tank Stored Product Desc: WHEY
Compartment Cap: 7000
Heating: 1
Other Desc: Not reported
Date Added: 10/10/1999 10:58:51
Date Last Updated: 05/04/2002 08:08:48

MPCA Tank Number: 1018
Above Or Underground: 1
Compartment Number: 1
Tank Stored Product Code: 12
Tank Stored Product Desc: WHEY
Compartment Cap: 7000
Heating: 1
Other Desc: Not reported
Date Added: 10/10/1999 10:58:51
Date Last Updated: 05/04/2002 08:08:48

MPCA Tank Number: 1019
Above Or Underground: 1
Compartment Number: 1
Tank Stored Product Code: 5
Tank Stored Product Desc: SULFURIC ACID
Compartment Cap: 4100
Heating: 1
Other Desc: Not reported
Date Added: 10/10/1999 10:58:51
Date Last Updated: 05/04/2002 08:08:48

MPCA Tank Number: 1002
Above Or Underground: 1
Compartment Number: 1
Tank Stored Product Code: 12
Tank Stored Product Desc: MILK
Compartment Cap: 420000
Heating: 1
Other Desc: Not reported
Date Added: 10/10/1999 10:58:51
Date Last Updated: 05/04/2002 08:08:48

MPCA Tank Number: 1020
Above Or Underground: 1

Map ID
Direction
Distance
Elevation

MAP FINDINGS

Site

Database(s)

EDR ID Number
EPA ID Number

DAIRY FARMERS OF AMERICA - FERGUS FALLS (Continued)

1000138387

Compartment Number: 1
Tank Stored Product Code: 5
Tank Stored Product Desc: HYDROCHLORIC ACID
Compartment Cap: 7800
Heating: 1
Other Desc: Not reported
Date Added: 10/10/1999 10:58:51
Date Last Updated: 05/04/2002 08:08:48

MPCA Tank Number: 1021
Above Or Underground: 1
Compartment Number: 1
Tank Stored Product Code: 7
Tank Stored Product Desc: CALCIUM CHLORIDE
Compartment Cap: 3000
Heating: 1
Other Desc: Not reported
Date Added: 10/10/1999 10:58:51
Date Last Updated: 05/04/2002 08:08:48

MPCA Tank Number: 1022
Above Or Underground: 1
Compartment Number: 1
Tank Stored Product Code: 6
Tank Stored Product Desc: AMMONIUM HYDROXIDE
Compartment Cap: 2400
Heating: 1
Other Desc: Not reported
Date Added: 10/10/1999 10:58:51
Date Last Updated: 05/04/2002 08:08:48

MPCA Tank Number: 1023
Above Or Underground: 1
Compartment Number: 1
Tank Stored Product Code: 6
Tank Stored Product Desc: SODIUM HYDROXIDE
Compartment Cap: 3000
Heating: 1
Other Desc: Not reported
Date Added: 10/10/1999 10:58:51
Date Last Updated: 05/04/2002 08:08:48

MPCA Tank Number: 1025
Above Or Underground: 1
Compartment Number: 1
Tank Stored Product Code: 5
Tank Stored Product Desc: CHEMICAL ACIDIC
Compartment Cap: 3000
Heating: 1
Other Desc: Not reported
Date Added: 10/10/1999 10:58:51
Date Last Updated: 05/04/2002 08:08:48

MPCA Tank Number: 1026
Above Or Underground: 1
Compartment Number: 1
Tank Stored Product Code: 6

Map ID
Direction
Distance
Elevation

MAP FINDINGS

Site

Database(s)

EDR ID Number
EPA ID Number

DAIRY FARMERS OF AMERICA - FERGUS FALLS (Continued)

1000138387

Tank Stored Product Desc: POTASSIUM HYDROXIDE
Compartment Cap: 3000
Heating: 1
Other Desc: Not reported
Date Added: 10/10/1999 10:58:51
Date Last Updated: 05/04/2002 08:08:48

MPCA Tank Number: 1027
Above Or Underground: 1
Compartment Number: 1
Tank Stored Product Code: 6
Tank Stored Product Desc: SODIUM HYDROXIDE
Compartment Cap: 2500
Heating: 1
Other Desc: Not reported
Date Added: 10/10/1999 10:58:51
Date Last Updated: 05/04/2002 08:08:48

MPCA Tank Number: 1028
Above Or Underground: 1
Compartment Number: 1
Tank Stored Product Code: 6
Tank Stored Product Desc: SODIUM HYDROXIDE
Compartment Cap: 2500
Heating: 1
Other Desc: Not reported
Date Added: 10/10/1999 10:58:51
Date Last Updated: 05/04/2002 08:08:48

MPCA Tank Number: 1029
Above Or Underground: 1
Compartment Number: 1
Tank Stored Product Code: 7
Tank Stored Product Desc: HYDROGEN PEROXIDE
Compartment Cap: 3000
Heating: 1
Other Desc: Not reported
Date Added: 10/10/1999 10:58:51
Date Last Updated: 05/04/2002 08:08:48

MPCA Tank Number: 1003
Above Or Underground: 1
Compartment Number: 1
Tank Stored Product Code: 12
Tank Stored Product Desc: MILK
Compartment Cap: 260000
Heating: 1
Other Desc: Not reported
Date Added: 10/10/1999 10:58:51
Date Last Updated: 05/04/2002 08:08:48

MPCA Tank Number: 1030
Above Or Underground: 1
Compartment Number: 1
Tank Stored Product Code: 5
Tank Stored Product Desc: CHEMICAL ACIDIC
Compartment Cap: 1200

Map ID
Direction
Distance
Elevation

MAP FINDINGS

Site

Database(s)

EDR ID Number
EPA ID Number

DAIRY FARMERS OF AMERICA - FERGUS FALLS (Continued)

1000138387

Heating: 1
Other Desc: Not reported
Date Added: 10/10/1999 10:58:51
Date Last Updated: 05/04/2002 08:08:48

MPCA Tank Number: 1031
Above Or Underground: 1
Compartment Number: 1
Tank Stored Product Code: 5
Tank Stored Product Desc: NITRIC ACID
Compartment Cap: 5600
Heating: 1
Other Desc: Not reported
Date Added: 10/10/1999 10:58:51
Date Last Updated: 05/04/2002 08:08:48

MPCA Tank Number: 1004
Above Or Underground: 1
Compartment Number: 1
Tank Stored Product Code: 12
Tank Stored Product Desc: MILK
Compartment Cap: 260000
Heating: 1
Other Desc: Not reported
Date Added: 10/10/1999 10:58:51
Date Last Updated: 05/04/2002 08:08:48

MPCA Tank Number: 1005
Above Or Underground: 1
Compartment Number: 1
Tank Stored Product Code: 12
Tank Stored Product Desc: MILK
Compartment Cap: 50000
Heating: 1
Other Desc: Not reported
Date Added: 10/10/1999 10:58:51
Date Last Updated: 05/04/2002 08:08:48

MPCA Tank Number: 1006
Above Or Underground: 1
Compartment Number: 1
Tank Stored Product Code: 12
Tank Stored Product Desc: MILK
Compartment Cap: 330000
Heating: 1
Other Desc: Not reported
Date Added: 10/10/1999 10:58:51
Date Last Updated: 05/04/2002 08:08:48

MPCA Tank Number: 1007
Above Or Underground: 1
Compartment Number: 1
Tank Stored Product Code: 12
Tank Stored Product Desc: CREAM
Compartment Cap: 7000
Heating: 1
Other Desc: Not reported

Map ID
Direction
Distance
Elevation

MAP FINDINGS

Site

Database(s)

EDR ID Number
EPA ID Number

DAIRY FARMERS OF AMERICA - FERGUS FALLS (Continued)

1000138387

Date Added: 10/10/1999 10:58:51
Date Last Updated: 05/04/2002 08:08:48

MPCA Tank Number: 1008
Above Or Underground: 1
Compartment Number: 1
Tank Stored Product Code: 12
Tank Stored Product Desc: CREAM
Compartment Cap: 20000
Heating: 1
Other Desc: Not reported
Date Added: 10/10/1999 10:58:51
Date Last Updated: 05/04/2002 08:08:48

MPCA Tank Number: 1009
Above Or Underground: 1
Compartment Number: 1
Tank Stored Product Code: 12
Tank Stored Product Desc: WHEY
Compartment Cap: 30000
Heating: 1
Other Desc: Not reported
Date Added: 10/10/1999 10:58:51
Date Last Updated: 05/04/2002 08:08:48

MPCA Tank Number: 1013
Above Or Underground: 1
Compartment Number: 1
Tank Stored Product Code: 12
Tank Stored Product Desc: WHEY
Compartment Cap: 25000
Heating: 1
Other Desc: Not reported
Date Added: 10/10/1999 10:58:52
Date Last Updated: 05/04/2002 08:08:48

Item Compartment ID: 2305-EQUI0000000005-1
AI ID: 2305
Tank Site ID: TS8681
Item ID: 2305-EQUI0000000005
SI Type: Underground Storage Tank System
SI Design: 008
SI Description: Not reported
Compartment Number: 1
Substance: Used or waste oil
Wall Type: Single
Overfill Prevention System: Not reported
Install Date: 8/22/1973
Material: Bare/Paint/Asph Coat Steel
Status Change Date: 6/22/1989
Tank Status: Removed
Tanks Contractor: Not reported
Capacity Gallons: 2000
Longitude: -96.08994934
Latitude: 46.27016786
Coord Collection Method: Public Land Survey-Two Quarter

Map ID
Direction
Distance
Elevation

MAP FINDINGS

Site

Database(s)

EDR ID Number
EPA ID Number

DAIRY FARMERS OF AMERICA - FERGUS FALLS (Continued)

1000138387

Owner: Cheney Properties LLC
Owner Address: 309 W Adolphus Ave
Owner City: Fergus Falls
Owner State: MN
Owner Zip: 565373307
Tanks URL: https://cf.pca.state.mn.us/programs/tank_leak/siteDetail.cfm?id=8681&programInterest=TS

UST Prior to 08/2016:

Envid: 1000138387
Program Interest Id: 197918
Facility Address 2: Not reported
Address Id: 24874
MPCA Tank Number: 001
Above/Under Ground: 2
Piping Cathodic Protection: 3
Tank Cathodic Protection: 1
Substance: 13
Client Tank Number: 001
AST Base Material: Not reported
Piping Material: 1
Piping Material Desc: Not reported
Secondary Containment Tank: Not reported
Secondary Containment Pipe: Not reported
Tank Material: 1
Tank Dispenser Code: 2
Tank Status Code: 6
Tank Capacity: 12000
Tank Registration Date: 04/23/1986 00:00:00
Unregulated Tank Registration Date: Not reported
Compartmental Tank Flag: Not reported
Heating Product Flag: Y
HazWaste Generator Id: Not reported
Product Replaced Date: Not reported
Comments: Not reported
Date Added: 10/10/1999 10:57:18
Date Last Updated: 08/06/2013 10:52:41
Staff Id Who Did The Last Update: CBASHOR
In Compliance: Y
Serial Number: Not reported
Tank Dual Use: N
Preferred ID: 8681

Envid: 1000138387
Program Interest Id: 197918
Facility Address 2: Not reported
Address Id: 24874
MPCA Tank Number: 006
Above/Under Ground: 2
Piping Cathodic Protection: 3
Tank Cathodic Protection: 1
Substance: 10
Client Tank Number: 006
AST Base Material: Not reported
Piping Material: 1
Piping Material Desc: Not reported
Secondary Containment Tank: Not reported
Secondary Containment Pipe: Not reported
Tank Material: 1

Map ID
Direction
Distance
Elevation

MAP FINDINGS

Site

Database(s)

EDR ID Number
EPA ID Number

DAIRY FARMERS OF AMERICA - FERGUS FALLS (Continued)

1000138387

Tank Dispenser Code: 2
Tank Status Code: 5
Tank Capacity: 8000
Tank Registration Date: 04/23/1986 00:00:00
Unregulated Tank Registration Date: Not reported
Compartmental Tank Flag: Not reported
Heating Product Flag: U
HazWaste Generator Id: Not reported
Product Replaced Date: Not reported
Comments: Not reported
Date Added: 10/10/1999 10:57:18
Date Last Updated: 01/07/2013 10:47:58
Staff Id Who Did The Last Update: RSUCHAN
In Compliance: Y
Serial Number: Not reported
Tank Dual Use: N
Preferred ID: 8681

Envid: 1000138387
Program Interest Id: 197918
Facility Address 2: Not reported
Address Id: 24874
MPCA Tank Number: 009
Above/Under Ground: 2
Piping Cathodic Protection: Not reported
Tank Cathodic Protection: Not reported
Substance: 14
Client Tank Number: 009
AST Base Material: Not reported
Piping Material: Not reported
Piping Material Desc: Not reported
Secondary Containment Tank: Not reported
Secondary Containment Pipe: Not reported
Tank Material: Not reported
Tank Dispenser Code: Not reported
Tank Status Code: 6
Tank Capacity: 260
Tank Registration Date: Not reported
Unregulated Tank Registration Date: 05/22/2001 00:00:00
Compartmental Tank Flag: Not reported
Heating Product Flag: Not reported
HazWaste Generator Id: Not reported
Product Replaced Date: Not reported
Comments: Not reported
Date Added: 05/25/2001 13:40:18
Date Last Updated: 01/07/2013 10:47:59
Staff Id Who Did The Last Update: RSUCHAN
In Compliance: Y
Serial Number: Not reported
Tank Dual Use: N
Preferred ID: 8681

Envid: 1000138387
Program Interest Id: 197918
Facility Address 2: Not reported
Address Id: 24874
MPCA Tank Number: 003

Map ID
Direction
Distance
Elevation

MAP FINDINGS

Site

Database(s)

EDR ID Number
EPA ID Number

DAIRY FARMERS OF AMERICA - FERGUS FALLS (Continued)

1000138387

Above/Under Ground: 2
Piping Cathodic Protection: 3
Tank Cathodic Protection: 1
Substance: 14
Client Tank Number: 003
AST Base Material: Not reported
Piping Material: 1
Piping Material Desc: Not reported
Secondary Containment Tank: Not reported
Secondary Containment Pipe: Not reported
Tank Material: 1
Tank Dispenser Code: 2
Tank Status Code: 6
Tank Capacity: 200
Tank Registration Date: 04/23/1986 00:00:00
Unregulated Tank Registration Date: Not reported
Compartmental Tank Flag: Not reported
Heating Product Flag: U
HazWaste Generator Id: Not reported
Product Replaced Date: Not reported
Comments: Not reported
Date Added: 10/10/1999 10:56:34
Date Last Updated: 01/07/2013 10:47:58
Staff Id Who Did The Last Update: RSUCHAN
In Compliance: Y
Serial Number: Not reported
Tank Dual Use: N
Preferred ID: 8681

Envid: 1000138387
Program Interest Id: 197918
Facility Address 2: Not reported
Address Id: 24874
MPCA Tank Number: 007
Above/Under Ground: 2
Piping Cathodic Protection: 3
Tank Cathodic Protection: 1
Substance: 10
Client Tank Number: 007
AST Base Material: Not reported
Piping Material: 1
Piping Material Desc: Not reported
Secondary Containment Tank: Not reported
Secondary Containment Pipe: Not reported
Tank Material: 1
Tank Dispenser Code: 2
Tank Status Code: 5
Tank Capacity: 5200
Tank Registration Date: 04/23/1986 00:00:00
Unregulated Tank Registration Date: Not reported
Compartmental Tank Flag: Not reported
Heating Product Flag: U
HazWaste Generator Id: Not reported
Product Replaced Date: Not reported
Comments: Not reported
Date Added: 10/10/1999 10:56:49
Date Last Updated: 01/07/2013 10:47:58

Map ID
Direction
Distance
Elevation

MAP FINDINGS

Site

Database(s)

EDR ID Number
EPA ID Number

DAIRY FARMERS OF AMERICA - FERGUS FALLS (Continued)

1000138387

Staff Id Who Did The Last Update: RSUCHAN
In Compliance: Y
Serial Number: Not reported
Tank Dual Use: N
Preferred ID: 8681

Envid: 1000138387
Program Interest Id: 197918
Facility Address 2: Not reported
Address Id: 24874
MPCA Tank Number: 008
Above/Under Ground: 2
Piping Cathodic Protection: 3
Tank Cathodic Protection: 1
Substance: 24
Client Tank Number: 008
AST Base Material: Not reported
Piping Material: 1
Piping Material Desc: Not reported
Secondary Containment Tank: Not reported
Secondary Containment Pipe: Not reported
Tank Material: 1
Tank Dispenser Code: 2
Tank Status Code: 5
Tank Capacity: 2000
Tank Registration Date: 04/23/1986 00:00:00
Unregulated Tank Registration Date: Not reported
Compartmental Tank Flag: Not reported
Heating Product Flag: U
HazWaste Generator Id: Not reported
Product Replaced Date: Not reported
Comments: Not reported
Date Added: 10/10/1999 10:56:49
Date Last Updated: 01/07/2013 10:47:59
Staff Id Who Did The Last Update: RSUCHAN
In Compliance: Y
Serial Number: Not reported
Tank Dual Use: N
Preferred ID: 8681

Envid: 1000138387
Program Interest Id: 197918
Facility Address 2: Not reported
Address Id: 24874
MPCA Tank Number: 002
Above/Under Ground: 2
Piping Cathodic Protection: 3
Tank Cathodic Protection: 1
Substance: 13
Client Tank Number: 002
AST Base Material: Not reported
Piping Material: 1
Piping Material Desc: Not reported
Secondary Containment Tank: Not reported
Secondary Containment Pipe: Not reported
Tank Material: 1
Tank Dispenser Code: 2

Map ID
Direction
Distance
Elevation

MAP FINDINGS

Site

Database(s)

EDR ID Number
EPA ID Number

DAIRY FARMERS OF AMERICA - FERGUS FALLS (Continued)

1000138387

Tank Status Code: 6
Tank Capacity: 12000
Tank Registration Date: 04/23/1986 00:00:00
Unregulated Tank Registration Date: Not reported
Compartmental Tank Flag: Not reported
Heating Product Flag: Y
HazWaste Generator Id: Not reported
Product Replaced Date: Not reported
Comments: Not reported
Date Added: 10/10/1999 10:56:34
Date Last Updated: 01/07/2013 10:47:59
Staff Id Who Did The Last Update: RSUCHAN
In Compliance: Y
Serial Number: Not reported
Tank Dual Use: N
Preferred ID: 8681

Envid: 1000138387
Program Interest Id: 197918
Facility Address 2: Not reported
Address Id: 24874
MPCA Tank Number: 004
Above/Under Ground: 2
Piping Cathodic Protection: 3
Tank Cathodic Protection: 1
Substance: 14
Client Tank Number: 004
AST Base Material: Not reported
Piping Material: 1
Piping Material Desc: Not reported
Secondary Containment Tank: Not reported
Secondary Containment Pipe: Not reported
Tank Material: 1
Tank Dispenser Code: 2
Tank Status Code: 5
Tank Capacity: 10000
Tank Registration Date: 04/23/1986 00:00:00
Unregulated Tank Registration Date: Not reported
Compartmental Tank Flag: Not reported
Heating Product Flag: U
HazWaste Generator Id: Not reported
Product Replaced Date: Not reported
Comments: Not reported
Date Added: 10/10/1999 10:56:34
Date Last Updated: 01/07/2013 10:47:58
Staff Id Who Did The Last Update: RSUCHAN
In Compliance: Y
Serial Number: Not reported
Tank Dual Use: N
Preferred ID: 8681

Envid: 1000138387
Program Interest Id: 197918
Facility Address 2: Not reported
Address Id: 24874
MPCA Tank Number: 005
Above/Under Ground: 2

Map ID
Direction
Distance
Elevation

MAP FINDINGS

Site

Database(s)

EDR ID Number
EPA ID Number

DAIRY FARMERS OF AMERICA - FERGUS FALLS (Continued)

1000138387

Piping Cathodic Protection: 3
Tank Cathodic Protection: 1
Substance: 10
Client Tank Number: 005
AST Base Material: Not reported
Piping Material: 1
Piping Material Desc: Not reported
Secondary Containment Tank: Not reported
Secondary Containment Pipe: Not reported
Tank Material: 1
Tank Dispenser Code: 2
Tank Status Code: 5
Tank Capacity: 8000
Tank Registration Date: 04/23/1986 00:00:00
Unregulated Tank Registration Date: Not reported
Compartmental Tank Flag: Not reported
Heating Product Flag: U
HazWaste Generator Id: Not reported
Product Replaced Date: Not reported
Comments: Not reported
Date Added: 10/10/1999 10:56:56
Date Last Updated: 01/07/2013 10:47:58
Staff Id Who Did The Last Update: RSUCHAN
In Compliance: Y
Serial Number: Not reported
Tank Dual Use: N
Preferred ID: 8681

Lat/Long:

Latitude Degree: Not reported
Latitude Minute: Not reported
Latitude Second: Not reported
Longitude Degree: Not reported
Longitude Minute: Not reported
Longitude Second: Not reported
Staff Id Who Did The Last Update: SFRYE
Program Id: 197918
Latlong ID: 0
Collection Date: Not reported
LatLong Description: Main Site Building
TMSP Added: 02/21/2012 08:34:40
Date Last Updated: 02/23/2012 16:38:44
Coord Source Type: Not reported
Org Name Source: Not reported

Latitude Degree: 46
Latitude Minute: 16
Latitude Second: 52.11
Longitude Degree: -96
Longitude Minute: 5
Longitude Second: 9.34
Staff Id Who Did The Last Update: MAPTOOL
Program Id: 197918
Latlong ID: 3841
Collection Date: 02/23/2012 16:07:03
LatLong Description: Site along road used for address match
TMSP Added: 05/18/2000 19:33:28

Map ID
Direction
Distance
Elevation

MAP FINDINGS

Site

Database(s)

EDR ID Number
EPA ID Number

DAIRY FARMERS OF AMERICA - FERGUS FALLS (Continued)

1000138387

Date Last Updated: 02/23/2012 16:07:02
Coord Source Type: U
Org Name Source: Not reported

Insrem:
Piping Material: Not reported
Action Completed Date: Not reported
Staff Id Who Did The Last Update: TANKS

Tab site:
Facility Code: 19
Staff Id Who Did The Last Update: SYS
Program Interest Id: 197918
Above Or Underground: 1
Indian Reservation: 1
UST Registration Date: 04/23/1986 00:00:00
AST Registration Date: 06/01/1990 00:00:00
Date Added: 07/23/1992 19:11:05
Date Last Updated: 05/23/2003 09:21:05
Max Monthly Gallons: Not reported
Vapor Recovery Installed: 1
Vapor Notify Required: 1

Tank A:
Staff Id Who Did The Last Update: TANKS
MPCA Tank Number: 001
Above Or Underground: 1
Tank Action ID: 871292
Contractor Number: 19
Supervisor Number: 112
Tank Action: 1
Action Date: 11/20/2001 00:00:00
Action Date Unknown: 1
Corrosion Expert Name: Not reported
Lab Flag: Not reported
Date Added: 04/25/2002 12:17:21
Date Last Updated: 05/04/2002 08:08:48

Staff Id Who Did The Last Update: TANKS
MPCA Tank Number: 002
Above Or Underground: 1
Tank Action ID: 871293
Contractor Number: 19
Supervisor Number: 112
Tank Action: 1
Action Date: 11/20/2001 00:00:00
Action Date Unknown: 1
Corrosion Expert Name: Not reported
Lab Flag: Not reported
Date Added: 04/25/2002 12:17:48
Date Last Updated: 05/04/2002 08:08:48

Staff Id Who Did The Last Update: TANKS
MPCA Tank Number: 007
Above Or Underground: 1
Tank Action ID: 256653

Map ID
Direction
Distance
Elevation

MAP FINDINGS

Site

Database(s)

EDR ID Number
EPA ID Number

DAIRY FARMERS OF AMERICA - FERGUS FALLS (Continued)

1000138387

Contractor Number: Not reported
Supervisor Number: Not reported
Tank Action: 1
Action Date: 06/22/1989 00:00:00
Action Date Unknown: 1
Corrosion Expert Name: Not reported
Lab Flag: N
Date Added: 05/05/2000 08:31:52
Date Last Updated: 05/04/2002 08:08:48

Staff Id Who Did The Last Update: TANKS
MPCA Tank Number: 007
Above Or Underground: 1
Tank Action ID: 299397
Contractor Number: Not reported
Supervisor Number: Not reported
Tank Action: 1
Action Date: 08/22/1973 00:00:00
Action Date Unknown: 1
Corrosion Expert Name: Not reported
Lab Flag: Not reported
Date Added: 05/05/2000 08:31:52
Date Last Updated: 05/04/2002 08:08:48

Staff Id Who Did The Last Update: TANKS
MPCA Tank Number: 008
Above Or Underground: 1
Tank Action ID: 256654
Contractor Number: Not reported
Supervisor Number: Not reported
Tank Action: 1
Action Date: 06/22/1989 00:00:00
Action Date Unknown: 1
Corrosion Expert Name: Not reported
Lab Flag: N
Date Added: 05/05/2000 08:31:52
Date Last Updated: 05/04/2002 08:08:48

Staff Id Who Did The Last Update: TANKS
MPCA Tank Number: 008
Above Or Underground: 1
Tank Action ID: 299398
Contractor Number: Not reported
Supervisor Number: Not reported
Tank Action: 1
Action Date: 08/22/1973 00:00:00
Action Date Unknown: 1
Corrosion Expert Name: Not reported
Lab Flag: Not reported
Date Added: 05/05/2000 08:31:52
Date Last Updated: 05/04/2002 08:08:48

Staff Id Who Did The Last Update: TANKS
MPCA Tank Number: 1001
Above Or Underground: 1
Tank Action ID: 331957
Contractor Number: Not reported

Map ID
Direction
Distance
Elevation

MAP FINDINGS

Site

Database(s)

EDR ID Number
EPA ID Number

DAIRY FARMERS OF AMERICA - FERGUS FALLS (Continued)

1000138387

Supervisor Number: Not reported
Tank Action: 1
Action Date: 01/01/1976 00:00:00
Action Date Unknown: 1
Corrosion Expert Name: Not reported
Lab Flag: Not reported
Date Added: 05/05/2000 08:31:52
Date Last Updated: 05/04/2002 08:08:48

Staff Id Who Did The Last Update: TANKS
MPCA Tank Number: 1002
Above Or Underground: 1
Tank Action ID: 331967
Contractor Number: Not reported
Supervisor Number: Not reported
Tank Action: 1
Action Date: 01/01/1976 00:00:00
Action Date Unknown: 1
Corrosion Expert Name: Not reported
Lab Flag: Not reported
Date Added: 05/05/2000 08:31:52
Date Last Updated: 05/04/2002 08:08:48

Staff Id Who Did The Last Update: TANKS
MPCA Tank Number: 1003
Above Or Underground: 1
Tank Action ID: 331977
Contractor Number: Not reported
Supervisor Number: Not reported
Tank Action: 1
Action Date: 01/01/1975 00:00:00
Action Date Unknown: 1
Corrosion Expert Name: Not reported
Lab Flag: Not reported
Date Added: 05/05/2000 08:31:52
Date Last Updated: 05/04/2002 08:08:48

Staff Id Who Did The Last Update: TANKS
MPCA Tank Number: 1004
Above Or Underground: 1
Tank Action ID: 331980
Contractor Number: Not reported
Supervisor Number: Not reported
Tank Action: 1
Action Date: 01/01/1988 00:00:00
Action Date Unknown: 1
Corrosion Expert Name: Not reported
Lab Flag: Not reported
Date Added: 05/05/2000 08:31:52
Date Last Updated: 05/04/2002 08:08:48

Staff Id Who Did The Last Update: TANKS
MPCA Tank Number: 1005
Above Or Underground: 1
Tank Action ID: 331981
Contractor Number: Not reported
Supervisor Number: Not reported

Map ID
Direction
Distance
Elevation

MAP FINDINGS

Site

Database(s)

EDR ID Number
EPA ID Number

DAIRY FARMERS OF AMERICA - FERGUS FALLS (Continued)

1000138387

Tank Action: 1
Action Date: 01/01/1986 00:00:00
Action Date Unknown: 1
Corrosion Expert Name: Not reported
Lab Flag: Not reported
Date Added: 05/05/2000 08:31:52
Date Last Updated: 05/04/2002 08:08:48

Staff Id Who Did The Last Update: TANKS
MPCA Tank Number: 1006
Above Or Underground: 1
Tank Action ID: 331982
Contractor Number: Not reported
Supervisor Number: Not reported
Tank Action: 1
Action Date: 01/01/1989 00:00:00
Action Date Unknown: 1
Corrosion Expert Name: Not reported
Lab Flag: Not reported
Date Added: 05/05/2000 08:31:52
Date Last Updated: 05/04/2002 08:08:48

Staff Id Who Did The Last Update: TANKS
MPCA Tank Number: 1007
Above Or Underground: 1
Tank Action ID: 331983
Contractor Number: Not reported
Supervisor Number: Not reported
Tank Action: 1
Action Date: 01/01/1957 00:00:00
Action Date Unknown: 1
Corrosion Expert Name: Not reported
Lab Flag: Not reported
Date Added: 05/05/2000 08:31:52
Date Last Updated: 05/04/2002 08:08:48

Staff Id Who Did The Last Update: TANKS
MPCA Tank Number: 1008
Above Or Underground: 1
Tank Action ID: 331984
Contractor Number: Not reported
Supervisor Number: Not reported
Tank Action: 1
Action Date: Not reported
Action Date Unknown: 1
Corrosion Expert Name: Not reported
Lab Flag: Not reported
Date Added: 05/05/2000 08:31:52
Date Last Updated: 05/04/2002 08:08:48

Staff Id Who Did The Last Update: TANKS
MPCA Tank Number: 1009
Above Or Underground: 1
Tank Action ID: 331985
Contractor Number: Not reported
Supervisor Number: Not reported
Tank Action: 1

Map ID
Direction
Distance
Elevation

MAP FINDINGS

Site

Database(s)

EDR ID Number
EPA ID Number

DAIRY FARMERS OF AMERICA - FERGUS FALLS (Continued)

1000138387

Action Date: 01/01/1983 00:00:00
Action Date Unknown: 1
Corrosion Expert Name: Not reported
Lab Flag: Not reported
Date Added: 05/05/2000 08:31:52
Date Last Updated: 05/04/2002 08:08:48

Staff Id Who Did The Last Update: TANKS
MPCA Tank Number: 1010
Above Or Underground: 1
Tank Action ID: 331958
Contractor Number: Not reported
Supervisor Number: Not reported
Tank Action: 1
Action Date: 01/01/1983 00:00:00
Action Date Unknown: 1
Corrosion Expert Name: Not reported
Lab Flag: Not reported
Date Added: 05/05/2000 08:31:52
Date Last Updated: 05/04/2002 08:08:48

Staff Id Who Did The Last Update: TANKS
MPCA Tank Number: 1011
Above Or Underground: 1
Tank Action ID: 331959
Contractor Number: Not reported
Supervisor Number: Not reported
Tank Action: 1
Action Date: 01/01/1978 00:00:00
Action Date Unknown: 1
Corrosion Expert Name: Not reported
Lab Flag: Not reported
Date Added: 05/05/2000 08:31:52
Date Last Updated: 05/04/2002 08:08:48

Staff Id Who Did The Last Update: TANKS
MPCA Tank Number: 1012
Above Or Underground: 1
Tank Action ID: 331960
Contractor Number: Not reported
Supervisor Number: Not reported
Tank Action: 1
Action Date: 01/01/1978 00:00:00
Action Date Unknown: 1
Corrosion Expert Name: Not reported
Lab Flag: Not reported
Date Added: 05/05/2000 08:31:52
Date Last Updated: 05/04/2002 08:08:48

Staff Id Who Did The Last Update: TANKS
MPCA Tank Number: 1013
Above Or Underground: 1
Tank Action ID: 332976
Contractor Number: Not reported
Supervisor Number: Not reported
Tank Action: 1
Action Date: 01/01/1975 00:00:00

Map ID
Direction
Distance
Elevation

MAP FINDINGS

Site

Database(s)

EDR ID Number
EPA ID Number

DAIRY FARMERS OF AMERICA - FERGUS FALLS (Continued)

1000138387

Action Date Unknown: 1
Corrosion Expert Name: Not reported
Lab Flag: Not reported
Date Added: 05/05/2000 08:31:52
Date Last Updated: 05/04/2002 08:08:48

Staff Id Who Did The Last Update: TANKS
MPCA Tank Number: 1014
Above Or Underground: 1
Tank Action ID: 331961
Contractor Number: Not reported
Supervisor Number: Not reported
Tank Action: 1
Action Date: 01/01/1982 00:00:00
Action Date Unknown: 1
Corrosion Expert Name: Not reported
Lab Flag: Not reported
Date Added: 05/05/2000 08:31:52
Date Last Updated: 05/04/2002 08:08:48

Staff Id Who Did The Last Update: TANKS
MPCA Tank Number: 1015
Above Or Underground: 1
Tank Action ID: 331962
Contractor Number: Not reported
Supervisor Number: Not reported
Tank Action: 1
Action Date: 01/01/1982 00:00:00
Action Date Unknown: 1
Corrosion Expert Name: Not reported
Lab Flag: Not reported
Date Added: 05/05/2000 08:31:52
Date Last Updated: 05/04/2002 08:08:48

Staff Id Who Did The Last Update: TANKS
MPCA Tank Number: 1016
Above Or Underground: 1
Tank Action ID: 331963
Contractor Number: Not reported
Supervisor Number: Not reported
Tank Action: 1
Action Date: 01/01/1982 00:00:00
Action Date Unknown: 1
Corrosion Expert Name: Not reported
Lab Flag: Not reported
Date Added: 05/05/2000 08:31:52
Date Last Updated: 05/04/2002 08:08:48

Staff Id Who Did The Last Update: TANKS
MPCA Tank Number: 1017
Above Or Underground: 1
Tank Action ID: 331964
Contractor Number: Not reported
Supervisor Number: Not reported
Tank Action: 1
Action Date: 01/01/1982 00:00:00
Action Date Unknown: 1

Map ID
Direction
Distance
Elevation

MAP FINDINGS

Site

Database(s)

EDR ID Number
EPA ID Number

DAIRY FARMERS OF AMERICA - FERGUS FALLS (Continued)

1000138387

Corrosion Expert Name: Not reported
Lab Flag: Not reported
Date Added: 05/05/2000 08:31:52
Date Last Updated: 05/04/2002 08:08:48

Staff Id Who Did The Last Update: TANKS
MPCA Tank Number: 1018
Above Or Underground: 1
Tank Action ID: 331965
Contractor Number: Not reported
Supervisor Number: Not reported
Tank Action: 1
Action Date: 01/01/1982 00:00:00
Action Date Unknown: 1
Corrosion Expert Name: Not reported
Lab Flag: Not reported
Date Added: 05/05/2000 08:31:52
Date Last Updated: 05/04/2002 08:08:48

Staff Id Who Did The Last Update: TANKS
MPCA Tank Number: 1019
Above Or Underground: 1
Tank Action ID: 331966
Contractor Number: Not reported
Supervisor Number: Not reported
Tank Action: 1
Action Date: 01/01/1982 00:00:00
Action Date Unknown: 1
Corrosion Expert Name: Not reported
Lab Flag: Not reported
Date Added: 05/05/2000 08:31:52
Date Last Updated: 05/04/2002 08:08:48

Staff Id Who Did The Last Update: TANKS
MPCA Tank Number: 1020
Above Or Underground: 1
Tank Action ID: 331968
Contractor Number: Not reported
Supervisor Number: Not reported
Tank Action: 1
Action Date: 01/01/1982 00:00:00
Action Date Unknown: 1
Corrosion Expert Name: Not reported
Lab Flag: Not reported
Date Added: 05/05/2000 08:31:52
Date Last Updated: 05/04/2002 08:08:48

Staff Id Who Did The Last Update: TANKS
MPCA Tank Number: 1021
Above Or Underground: 1
Tank Action ID: 331969
Contractor Number: Not reported
Supervisor Number: Not reported
Tank Action: 1
Action Date: 01/01/1984 00:00:00
Action Date Unknown: 1
Corrosion Expert Name: Not reported

Map ID
Direction
Distance
Elevation

MAP FINDINGS

Site

Database(s)

EDR ID Number
EPA ID Number

DAIRY FARMERS OF AMERICA - FERGUS FALLS (Continued)

1000138387

Lab Flag: Not reported
Date Added: 05/05/2000 08:31:52
Date Last Updated: 05/04/2002 08:08:48

Staff Id Who Did The Last Update: TANKS
MPCA Tank Number: 1022
Above Or Underground: 1
Tank Action ID: 331970
Contractor Number: Not reported
Supervisor Number: Not reported
Tank Action: 1
Action Date: 01/01/1984 00:00:00
Action Date Unknown: 1
Corrosion Expert Name: Not reported
Lab Flag: Not reported
Date Added: 05/05/2000 08:31:52
Date Last Updated: 05/04/2002 08:08:48

Staff Id Who Did The Last Update: TANKS
MPCA Tank Number: 1023
Above Or Underground: 1
Tank Action ID: 331971
Contractor Number: Not reported
Supervisor Number: Not reported
Tank Action: 1
Action Date: 01/01/1987 00:00:00
Action Date Unknown: 1
Corrosion Expert Name: Not reported
Lab Flag: Not reported
Date Added: 05/05/2000 08:31:52
Date Last Updated: 05/04/2002 08:08:48

Staff Id Who Did The Last Update: TANKS
MPCA Tank Number: 1024
Above Or Underground: 1
Tank Action ID: 332789
Contractor Number: Not reported
Supervisor Number: Not reported
Tank Action: 1
Action Date: 01/01/1987 00:00:00
Action Date Unknown: 1
Corrosion Expert Name: Not reported
Lab Flag: Not reported
Date Added: 05/05/2000 08:31:52
Date Last Updated: 05/04/2002 08:08:48

Staff Id Who Did The Last Update: TANKS
MPCA Tank Number: 1025
Above Or Underground: 1
Tank Action ID: 331972
Contractor Number: Not reported
Supervisor Number: Not reported
Tank Action: 1
Action Date: 01/01/1987 00:00:00
Action Date Unknown: 1
Corrosion Expert Name: Not reported
Lab Flag: Not reported

Map ID
Direction
Distance
Elevation

MAP FINDINGS

Site

Database(s)

EDR ID Number
EPA ID Number

DAIRY FARMERS OF AMERICA - FERGUS FALLS (Continued)

1000138387

Date Added: 05/05/2000 08:31:52
Date Last Updated: 05/04/2002 08:08:48

Staff Id Who Did The Last Update: TANKS
MPCA Tank Number: 1026
Above Or Underground: 1
Tank Action ID: 331973
Contractor Number: Not reported
Supervisor Number: Not reported
Tank Action: 1
Action Date: 01/01/1985 00:00:00
Action Date Unknown: 1
Corrosion Expert Name: Not reported
Lab Flag: Not reported
Date Added: 05/05/2000 08:31:52
Date Last Updated: 05/04/2002 08:08:48

Staff Id Who Did The Last Update: TANKS
MPCA Tank Number: 1027
Above Or Underground: 1
Tank Action ID: 331974
Contractor Number: Not reported
Supervisor Number: Not reported
Tank Action: 1
Action Date: 01/01/1986 00:00:00
Action Date Unknown: 1
Corrosion Expert Name: Not reported
Lab Flag: Not reported
Date Added: 05/05/2000 08:31:52
Date Last Updated: 05/04/2002 08:08:48

Staff Id Who Did The Last Update: TANKS
MPCA Tank Number: 1028
Above Or Underground: 1
Tank Action ID: 331975
Contractor Number: Not reported
Supervisor Number: Not reported
Tank Action: 1
Action Date: 01/01/1986 00:00:00
Action Date Unknown: 1
Corrosion Expert Name: Not reported
Lab Flag: Not reported
Date Added: 05/05/2000 08:31:52
Date Last Updated: 05/04/2002 08:08:48

Staff Id Who Did The Last Update: TANKS
MPCA Tank Number: 1029
Above Or Underground: 1
Tank Action ID: 331976
Contractor Number: Not reported
Supervisor Number: Not reported
Tank Action: 1
Action Date: 01/01/1984 00:00:00
Action Date Unknown: 1
Corrosion Expert Name: Not reported
Lab Flag: Not reported
Date Added: 05/05/2000 08:31:52

Map ID
Direction
Distance
Elevation

MAP FINDINGS

Site

Database(s)

EDR ID Number
EPA ID Number

DAIRY FARMERS OF AMERICA - FERGUS FALLS (Continued)

1000138387

Date Last Updated: 05/04/2002 08:08:48

Staff Id Who Did The Last Update: TANKS
MPCA Tank Number: 1030
Above Or Underground: 1
Tank Action ID: 331978
Contractor Number: Not reported
Supervisor Number: Not reported
Tank Action: 1
Action Date: 01/01/1975 00:00:00
Action Date Unknown: 1
Corrosion Expert Name: Not reported
Lab Flag: Not reported
Date Added: 05/05/2000 08:31:52
Date Last Updated: 05/04/2002 08:08:48

Staff Id Who Did The Last Update: TANKS
MPCA Tank Number: 1031
Above Or Underground: 1
Tank Action ID: 331979
Contractor Number: Not reported
Supervisor Number: Not reported
Tank Action: 1
Action Date: 01/01/1982 00:00:00
Action Date Unknown: 1
Corrosion Expert Name: Not reported
Lab Flag: Not reported
Date Added: 05/05/2000 08:31:52
Date Last Updated: 05/04/2002 08:08:48

Staff Id Who Did The Last Update: TANKS
MPCA Tank Number: 004
Above Or Underground: 1
Tank Action ID: 286306
Contractor Number: Not reported
Supervisor Number: Not reported
Tank Action: 1
Action Date: 06/06/1978 00:00:00
Action Date Unknown: 1
Corrosion Expert Name: Not reported
Lab Flag: Not reported
Date Added: 05/05/2000 08:31:52
Date Last Updated: 05/04/2002 08:08:48

Staff Id Who Did The Last Update: TANKS
MPCA Tank Number: 005
Above Or Underground: 1
Tank Action ID: 260564
Contractor Number: Not reported
Supervisor Number: Not reported
Tank Action: 1
Action Date: 06/22/1989 00:00:00
Action Date Unknown: 1
Corrosion Expert Name: Not reported
Lab Flag: N
Date Added: 05/05/2000 08:31:52
Date Last Updated: 05/04/2002 08:08:48

Map ID
Direction
Distance
Elevation

MAP FINDINGS

Site

Database(s)

EDR ID Number
EPA ID Number

DAIRY FARMERS OF AMERICA - FERGUS FALLS (Continued)

1000138387

Staff Id Who Did The Last Update: TANKS
MPCA Tank Number: 005
Above Or Underground: 1
Tank Action ID: 306098
Contractor Number: Not reported
Supervisor Number: Not reported
Tank Action: 1
Action Date: 06/06/1978 00:00:00
Action Date Unknown: 1
Corrosion Expert Name: Not reported
Lab Flag: Not reported
Date Added: 05/05/2000 08:31:52
Date Last Updated: 05/04/2002 08:08:48

Staff Id Who Did The Last Update: TANKS
MPCA Tank Number: 006
Above Or Underground: 1
Tank Action ID: 272173
Contractor Number: Not reported
Supervisor Number: Not reported
Tank Action: 1
Action Date: 06/22/1989 00:00:00
Action Date Unknown: 1
Corrosion Expert Name: Not reported
Lab Flag: N
Date Added: 05/05/2000 08:31:52
Date Last Updated: 05/04/2002 08:08:48

Staff Id Who Did The Last Update: TANKS
MPCA Tank Number: 006
Above Or Underground: 1
Tank Action ID: 325778
Contractor Number: Not reported
Supervisor Number: Not reported
Tank Action: 1
Action Date: 08/01/1969 00:00:00
Action Date Unknown: 1
Corrosion Expert Name: Not reported
Lab Flag: Not reported
Date Added: 05/05/2000 08:31:52
Date Last Updated: 05/04/2002 08:08:48

Staff Id Who Did The Last Update: TANKS
MPCA Tank Number: 001
Above Or Underground: 1
Tank Action ID: 325777
Contractor Number: Not reported
Supervisor Number: Not reported
Tank Action: 1
Action Date: 09/22/1973 00:00:00
Action Date Unknown: 1
Corrosion Expert Name: Not reported
Lab Flag: Not reported
Date Added: 05/05/2000 08:31:58
Date Last Updated: 05/04/2002 08:08:48

Staff Id Who Did The Last Update: TANKS

Map ID
Direction
Distance
Elevation

MAP FINDINGS

Site

Database(s)

EDR ID Number
EPA ID Number

DAIRY FARMERS OF AMERICA - FERGUS FALLS (Continued)

1000138387

MPCA Tank Number: 002
Above Or Underground: 1
Tank Action ID: 286305
Contractor Number: Not reported
Supervisor Number: Not reported
Tank Action: 1
Action Date: 09/22/1973 00:00:00
Action Date Unknown: 1
Corrosion Expert Name: Not reported
Lab Flag: Not reported
Date Added: 05/05/2000 08:31:58
Date Last Updated: 05/04/2002 08:08:48

Staff Id Who Did The Last Update: TANKS
MPCA Tank Number: 003
Above Or Underground: 1
Tank Action ID: 242054
Contractor Number: Not reported
Supervisor Number: Not reported
Tank Action: 1
Action Date: 06/22/1989 00:00:00
Action Date Unknown: 1
Corrosion Expert Name: Not reported
Lab Flag: Not reported
Date Added: 05/05/2000 08:31:58
Date Last Updated: 05/04/2002 08:08:48

Staff Id Who Did The Last Update: TANKS
MPCA Tank Number: 003
Above Or Underground: 1
Tank Action ID: 288666
Contractor Number: Not reported
Supervisor Number: Not reported
Tank Action: 1
Action Date: 10/15/1982 00:00:00
Action Date Unknown: 1
Corrosion Expert Name: Not reported
Lab Flag: Not reported
Date Added: 05/05/2000 08:31:58
Date Last Updated: 05/04/2002 08:08:48

Staff Id Who Did The Last Update: TANKS
MPCA Tank Number: 004
Above Or Underground: 1
Tank Action ID: 248859
Contractor Number: Not reported
Supervisor Number: Not reported
Tank Action: 1
Action Date: 06/22/1989 00:00:00
Action Date Unknown: 1
Corrosion Expert Name: Not reported
Lab Flag: N
Date Added: 05/05/2000 08:31:58
Date Last Updated: 05/04/2002 08:08:48

Tank C:
MPCA Tank Number: 1024

Map ID
Direction
Distance
Elevation

MAP FINDINGS

Site

Database(s)

EDR ID Number
EPA ID Number

DAIRY FARMERS OF AMERICA - FERGUS FALLS (Continued)

1000138387

Above Or Underground: 1
Compartment Number: 1
Tank Stored Product Code: 6
Tank Stored Product Desc: SODIUM HYDROXIDE
Compartment Cap: 3000
Heating: 1
Other Desc: Not reported
Date Added: 10/10/1999 10:58:52
Date Last Updated: 05/04/2002 08:08:48

MPCA Tank Number: 001
Above Or Underground: 1
Compartment Number: 1
Tank Stored Product Code: 13
Tank Stored Product Desc: FUEL OIL
Compartment Cap: 12000
Heating: 1
Other Desc: Not reported
Date Added: 10/10/1999 10:58:44
Date Last Updated: 05/04/2002 08:08:48

MPCA Tank Number: 006
Above Or Underground: 1
Compartment Number: 1
Tank Stored Product Code: 10
Tank Stored Product Desc: DIESEL
Compartment Cap: 8000
Heating: 1
Other Desc: Not reported
Date Added: 10/10/1999 10:58:44
Date Last Updated: 05/04/2002 08:08:48

MPCA Tank Number: 002
Above Or Underground: 1
Compartment Number: 1
Tank Stored Product Code: 13
Tank Stored Product Desc: FUEL OIL
Compartment Cap: 12000
Heating: 1
Other Desc: Not reported
Date Added: 10/10/1999 10:58:02
Date Last Updated: 05/04/2002 08:08:48

MPCA Tank Number: 004
Above Or Underground: 1
Compartment Number: 1
Tank Stored Product Code: 14
Tank Stored Product Desc: GASOLINE
Compartment Cap: 10000
Heating: 1
Other Desc: Not reported
Date Added: 10/10/1999 10:58:02
Date Last Updated: 05/04/2002 08:08:48

MPCA Tank Number: 003
Above Or Underground: 1
Compartment Number: 1

Map ID
Direction
Distance
Elevation

MAP FINDINGS

Site

Database(s)

EDR ID Number
EPA ID Number

DAIRY FARMERS OF AMERICA - FERGUS FALLS (Continued)

1000138387

Tank Stored Product Code: 14
Tank Stored Product Desc: GASOLINE
Compartment Cap: 200
Heating: 1
Other Desc: Not reported
Date Added: 10/10/1999 10:58:05
Date Last Updated: 05/04/2002 08:08:48

MPCA Tank Number: 007
Above Or Underground: 1
Compartment Number: 1
Tank Stored Product Code: 10
Tank Stored Product Desc: DIESEL
Compartment Cap: 5200
Heating: 1
Other Desc: Not reported
Date Added: 10/10/1999 10:58:16
Date Last Updated: 05/04/2002 08:08:48

MPCA Tank Number: 008
Above Or Underground: 1
Compartment Number: 1
Tank Stored Product Code: 24
Tank Stored Product Desc: WASTE OIL
Compartment Cap: 2000
Heating: 1
Other Desc: Not reported
Date Added: 10/10/1999 10:58:16
Date Last Updated: 05/04/2002 08:08:48

MPCA Tank Number: 009
Above Or Underground: 1
Compartment Number: 1
Tank Stored Product Code: 14
Tank Stored Product Desc: Not reported
Compartment Cap: 260
Heating: 1
Other Desc: Not reported
Date Added: 05/25/2001 13:40:18
Date Last Updated: 05/04/2002 08:08:48

MPCA Tank Number: 005
Above Or Underground: 1
Compartment Number: 1
Tank Stored Product Code: 10
Tank Stored Product Desc: DIESEL
Compartment Cap: 8000
Heating: 1
Other Desc: Not reported
Date Added: 10/10/1999 10:58:23
Date Last Updated: 05/04/2002 08:08:48

MPCA Tank Number: 1001
Above Or Underground: 1
Compartment Number: 1
Tank Stored Product Code: 12
Tank Stored Product Desc: MILK

Map ID
Direction
Distance
Elevation

MAP FINDINGS

Site

Database(s)

EDR ID Number
EPA ID Number

DAIRY FARMERS OF AMERICA - FERGUS FALLS (Continued)

1000138387

Compartment Cap: 260000
Heating: 1
Other Desc: Not reported
Date Added: 10/10/1999 10:58:51
Date Last Updated: 05/04/2002 08:08:48

MPCA Tank Number: 1010
Above Or Underground: 1
Compartment Number: 1
Tank Stored Product Code: 12
Tank Stored Product Desc: WHEY
Compartment Cap: 3000
Heating: 1
Other Desc: Not reported
Date Added: 10/10/1999 10:58:51
Date Last Updated: 05/04/2002 08:08:48

MPCA Tank Number: 1011
Above Or Underground: 1
Compartment Number: 1
Tank Stored Product Code: 12
Tank Stored Product Desc: WHEY
Compartment Cap: 10000
Heating: 1
Other Desc: Not reported
Date Added: 10/10/1999 10:58:51
Date Last Updated: 05/04/2002 08:08:48

MPCA Tank Number: 1012
Above Or Underground: 1
Compartment Number: 1
Tank Stored Product Code: 12
Tank Stored Product Desc: WHEY
Compartment Cap: 10000
Heating: 1
Other Desc: Not reported
Date Added: 10/10/1999 10:58:51
Date Last Updated: 05/04/2002 08:08:48

MPCA Tank Number: 1014
Above Or Underground: 1
Compartment Number: 1
Tank Stored Product Code: 12
Tank Stored Product Desc: WHEY
Compartment Cap: 7000
Heating: 1
Other Desc: Not reported
Date Added: 10/10/1999 10:58:51
Date Last Updated: 05/04/2002 08:08:48

MPCA Tank Number: 1015
Above Or Underground: 1
Compartment Number: 1
Tank Stored Product Code: 12
Tank Stored Product Desc: WHEY
Compartment Cap: 7000
Heating: 1

Map ID
Direction
Distance
Elevation

MAP FINDINGS

Site

Database(s)

EDR ID Number
EPA ID Number

DAIRY FARMERS OF AMERICA - FERGUS FALLS (Continued)

1000138387

Other Desc: Not reported
Date Added: 10/10/1999 10:58:51
Date Last Updated: 05/04/2002 08:08:48

MPCA Tank Number: 1016
Above Or Underground: 1
Compartment Number: 1
Tank Stored Product Code: 12
Tank Stored Product Desc: WHEY
Compartment Cap: 7000
Heating: 1

Other Desc: Not reported
Date Added: 10/10/1999 10:58:51
Date Last Updated: 05/04/2002 08:08:48

MPCA Tank Number: 1017
Above Or Underground: 1
Compartment Number: 1
Tank Stored Product Code: 12
Tank Stored Product Desc: WHEY
Compartment Cap: 7000
Heating: 1

Other Desc: Not reported
Date Added: 10/10/1999 10:58:51
Date Last Updated: 05/04/2002 08:08:48

MPCA Tank Number: 1018
Above Or Underground: 1
Compartment Number: 1
Tank Stored Product Code: 12
Tank Stored Product Desc: WHEY
Compartment Cap: 7000
Heating: 1

Other Desc: Not reported
Date Added: 10/10/1999 10:58:51
Date Last Updated: 05/04/2002 08:08:48

MPCA Tank Number: 1019
Above Or Underground: 1
Compartment Number: 1
Tank Stored Product Code: 5
Tank Stored Product Desc: SULFURIC ACID
Compartment Cap: 4100
Heating: 1

Other Desc: Not reported
Date Added: 10/10/1999 10:58:51
Date Last Updated: 05/04/2002 08:08:48

MPCA Tank Number: 1002
Above Or Underground: 1
Compartment Number: 1
Tank Stored Product Code: 12
Tank Stored Product Desc: MILK
Compartment Cap: 420000
Heating: 1

Other Desc: Not reported
Date Added: 10/10/1999 10:58:51

Map ID
Direction
Distance
Elevation

MAP FINDINGS

Site

Database(s)

EDR ID Number
EPA ID Number

DAIRY FARMERS OF AMERICA - FERGUS FALLS (Continued)

1000138387

Date Last Updated: 05/04/2002 08:08:48

MPCA Tank Number: 1020
Above Or Underground: 1
Compartment Number: 1
Tank Stored Product Code: 5
Tank Stored Product Desc: HYDROCHLORIC ACID
Compartment Cap: 7800
Heating: 1
Other Desc: Not reported
Date Added: 10/10/1999 10:58:51
Date Last Updated: 05/04/2002 08:08:48

MPCA Tank Number: 1021
Above Or Underground: 1
Compartment Number: 1
Tank Stored Product Code: 7
Tank Stored Product Desc: CALCIUM CHLORIDE
Compartment Cap: 3000
Heating: 1
Other Desc: Not reported
Date Added: 10/10/1999 10:58:51
Date Last Updated: 05/04/2002 08:08:48

MPCA Tank Number: 1022
Above Or Underground: 1
Compartment Number: 1
Tank Stored Product Code: 6
Tank Stored Product Desc: AMMONIUM HYDROXIDE
Compartment Cap: 2400
Heating: 1
Other Desc: Not reported
Date Added: 10/10/1999 10:58:51
Date Last Updated: 05/04/2002 08:08:48

MPCA Tank Number: 1023
Above Or Underground: 1
Compartment Number: 1
Tank Stored Product Code: 6
Tank Stored Product Desc: SODIUM HYDROXIDE
Compartment Cap: 3000
Heating: 1
Other Desc: Not reported
Date Added: 10/10/1999 10:58:51
Date Last Updated: 05/04/2002 08:08:48

MPCA Tank Number: 1025
Above Or Underground: 1
Compartment Number: 1
Tank Stored Product Code: 5
Tank Stored Product Desc: CHEMICAL ACIDIC
Compartment Cap: 3000
Heating: 1
Other Desc: Not reported
Date Added: 10/10/1999 10:58:51
Date Last Updated: 05/04/2002 08:08:48

Map ID
Direction
Distance
Elevation

MAP FINDINGS

Site

Database(s)

EDR ID Number
EPA ID Number

DAIRY FARMERS OF AMERICA - FERGUS FALLS (Continued)

1000138387

MPCA Tank Number: 1026
Above Or Underground: 1
Compartment Number: 1
Tank Stored Product Code: 6
Tank Stored Product Desc: POTASSIUM HYDROXIDE
Compartment Cap: 3000
Heating: 1
Other Desc: Not reported
Date Added: 10/10/1999 10:58:51
Date Last Updated: 05/04/2002 08:08:48

MPCA Tank Number: 1027
Above Or Underground: 1
Compartment Number: 1
Tank Stored Product Code: 6
Tank Stored Product Desc: SODIUM HYDROXIDE
Compartment Cap: 2500
Heating: 1
Other Desc: Not reported
Date Added: 10/10/1999 10:58:51
Date Last Updated: 05/04/2002 08:08:48

MPCA Tank Number: 1028
Above Or Underground: 1
Compartment Number: 1
Tank Stored Product Code: 6
Tank Stored Product Desc: SODIUM HYDROXIDE
Compartment Cap: 2500
Heating: 1
Other Desc: Not reported
Date Added: 10/10/1999 10:58:51
Date Last Updated: 05/04/2002 08:08:48

MPCA Tank Number: 1029
Above Or Underground: 1
Compartment Number: 1
Tank Stored Product Code: 7
Tank Stored Product Desc: HYDROGEN PEROXIDE
Compartment Cap: 3000
Heating: 1
Other Desc: Not reported
Date Added: 10/10/1999 10:58:51
Date Last Updated: 05/04/2002 08:08:48

MPCA Tank Number: 1003
Above Or Underground: 1
Compartment Number: 1
Tank Stored Product Code: 12
Tank Stored Product Desc: MILK
Compartment Cap: 260000
Heating: 1
Other Desc: Not reported
Date Added: 10/10/1999 10:58:51
Date Last Updated: 05/04/2002 08:08:48

MPCA Tank Number: 1030
Above Or Underground: 1

Map ID
Direction
Distance
Elevation

MAP FINDINGS

Site

Database(s)

EDR ID Number
EPA ID Number

DAIRY FARMERS OF AMERICA - FERGUS FALLS (Continued)

1000138387

Compartment Number: 1
Tank Stored Product Code: 5
Tank Stored Product Desc: CHEMICAL ACIDIC
Compartment Cap: 1200
Heating: 1
Other Desc: Not reported
Date Added: 10/10/1999 10:58:51
Date Last Updated: 05/04/2002 08:08:48

MPCA Tank Number: 1031
Above Or Underground: 1
Compartment Number: 1
Tank Stored Product Code: 5
Tank Stored Product Desc: NITRIC ACID
Compartment Cap: 5600
Heating: 1
Other Desc: Not reported
Date Added: 10/10/1999 10:58:51
Date Last Updated: 05/04/2002 08:08:48

MPCA Tank Number: 1004
Above Or Underground: 1
Compartment Number: 1
Tank Stored Product Code: 12
Tank Stored Product Desc: MILK
Compartment Cap: 260000
Heating: 1
Other Desc: Not reported
Date Added: 10/10/1999 10:58:51
Date Last Updated: 05/04/2002 08:08:48

MPCA Tank Number: 1005
Above Or Underground: 1
Compartment Number: 1
Tank Stored Product Code: 12
Tank Stored Product Desc: MILK
Compartment Cap: 50000
Heating: 1
Other Desc: Not reported
Date Added: 10/10/1999 10:58:51
Date Last Updated: 05/04/2002 08:08:48

MPCA Tank Number: 1006
Above Or Underground: 1
Compartment Number: 1
Tank Stored Product Code: 12
Tank Stored Product Desc: MILK
Compartment Cap: 330000
Heating: 1
Other Desc: Not reported
Date Added: 10/10/1999 10:58:51
Date Last Updated: 05/04/2002 08:08:48

MPCA Tank Number: 1007
Above Or Underground: 1
Compartment Number: 1
Tank Stored Product Code: 12

Map ID
Direction
Distance
Elevation

MAP FINDINGS

Site

Database(s)

EDR ID Number
EPA ID Number

DAIRY FARMERS OF AMERICA - FERGUS FALLS (Continued)

1000138387

Tank Stored Product Desc: CREAM
Compartment Cap: 7000
Heating: 1
Other Desc: Not reported
Date Added: 10/10/1999 10:58:51
Date Last Updated: 05/04/2002 08:08:48

MPCA Tank Number: 1008
Above Or Underground: 1
Compartment Number: 1
Tank Stored Product Code: 12
Tank Stored Product Desc: CREAM
Compartment Cap: 20000
Heating: 1
Other Desc: Not reported
Date Added: 10/10/1999 10:58:51
Date Last Updated: 05/04/2002 08:08:48

MPCA Tank Number: 1009
Above Or Underground: 1
Compartment Number: 1
Tank Stored Product Code: 12
Tank Stored Product Desc: WHEY
Compartment Cap: 30000
Heating: 1
Other Desc: Not reported
Date Added: 10/10/1999 10:58:51
Date Last Updated: 05/04/2002 08:08:48

MPCA Tank Number: 1013
Above Or Underground: 1
Compartment Number: 1
Tank Stored Product Code: 12
Tank Stored Product Desc: WHEY
Compartment Cap: 25000
Heating: 1
Other Desc: Not reported
Date Added: 10/10/1999 10:58:52
Date Last Updated: 05/04/2002 08:08:48

Item Compartment ID: 2305-EQUI0000000006-1
AI ID: 2305
Tank Site ID: TS8681
Item ID: 2305-EQUI0000000006
SI Type: Underground Storage Tank System
SI Design: 005
SI Description: Not reported
Compartment Number: 1
Substance: Diesel
Wall Type: Single
Overfill Prevention System: Not reported
Install Date: 6/6/1978
Material: Bare/Paint/Asph Coat Steel
Status Change Date: 6/22/1989
Tank Status: Removed
Tanks Contractor: Not reported

Map ID
Direction
Distance
Elevation

MAP FINDINGS

Site

Database(s)

EDR ID Number
EPA ID Number

DAIRY FARMERS OF AMERICA - FERGUS FALLS (Continued)

1000138387

Capacity Gallons: 8000
Longitude: -96.08994934
Latitude: 46.27016786
Coord Collection Method: Public Land Survey-Two Quarter
Owner: Cheney Properties LLC
Owner Address: 309 W Adolphus Ave
Owner City: Fergus Falls
Owner State: MN
Owner Zip: 565373307
Tanks URL: https://cf.pca.state.mn.us/programs/tank_leak/siteDetail.cfm?id=8681&programInterest=TS

UST Prior to 08/2016:

Envid: 1000138387
Program Interest Id: 197918
Facility Address 2: Not reported
Address Id: 24874
MPCA Tank Number: 001
Above/Under Ground: 2
Piping Cathodic Protection: 3
Tank Cathodic Protection: 1
Substance: 13
Client Tank Number: 001
AST Base Material: Not reported
Piping Material: 1
Piping Material Desc: Not reported
Secondary Containment Tank: Not reported
Secondary Containment Pipe: Not reported
Tank Material: 1
Tank Dispenser Code: 2
Tank Status Code: 6
Tank Capacity: 12000
Tank Registration Date: 04/23/1986 00:00:00
Unregulated Tank Registration Date: Not reported
Compartmental Tank Flag: Not reported
Heating Product Flag: Y
HazWaste Generator Id: Not reported
Product Replaced Date: Not reported
Comments: Not reported
Date Added: 10/10/1999 10:57:18
Date Last Updated: 08/06/2013 10:52:41
Staff Id Who Did The Last Update: CBASHOR
In Compliance: Y
Serial Number: Not reported
Tank Dual Use: N
Preferred ID: 8681

Envid: 1000138387
Program Interest Id: 197918
Facility Address 2: Not reported
Address Id: 24874
MPCA Tank Number: 006
Above/Under Ground: 2
Piping Cathodic Protection: 3
Tank Cathodic Protection: 1
Substance: 10
Client Tank Number: 006
AST Base Material: Not reported
Piping Material: 1

Map ID
Direction
Distance
Elevation

MAP FINDINGS

Site

Database(s)

EDR ID Number
EPA ID Number

DAIRY FARMERS OF AMERICA - FERGUS FALLS (Continued)

1000138387

Piping Material Desc: Not reported
Secondary Containment Tank: Not reported
Secondary Containment Pipe: Not reported
Tank Material: 1
Tank Dispenser Code: 2
Tank Status Code: 5
Tank Capacity: 8000
Tank Registration Date: 04/23/1986 00:00:00
Unregulated Tank Registration Date: Not reported
Compartmental Tank Flag: Not reported
Heating Product Flag: U
HazWaste Generator Id: Not reported
Product Replaced Date: Not reported
Comments: Not reported
Date Added: 10/10/1999 10:57:18
Date Last Updated: 01/07/2013 10:47:58
Staff Id Who Did The Last Update: RSUCHAN
In Compliance: Y
Serial Number: Not reported
Tank Dual Use: N
Preferred ID: 8681

Envid: 1000138387
Program Interest Id: 197918
Facility Address 2: Not reported
Address Id: 24874
MPCA Tank Number: 009
Above/Under Ground: 2
Piping Cathodic Protection: Not reported
Tank Cathodic Protection: Not reported
Substance: 14
Client Tank Number: 009
AST Base Material: Not reported
Piping Material: Not reported
Piping Material Desc: Not reported
Secondary Containment Tank: Not reported
Secondary Containment Pipe: Not reported
Tank Material: Not reported
Tank Dispenser Code: Not reported
Tank Status Code: 6
Tank Capacity: 260
Tank Registration Date: Not reported
Unregulated Tank Registration Date: 05/22/2001 00:00:00
Compartmental Tank Flag: Not reported
Heating Product Flag: Not reported
HazWaste Generator Id: Not reported
Product Replaced Date: Not reported
Comments: Not reported
Date Added: 05/25/2001 13:40:18
Date Last Updated: 01/07/2013 10:47:59
Staff Id Who Did The Last Update: RSUCHAN
In Compliance: Y
Serial Number: Not reported
Tank Dual Use: N
Preferred ID: 8681

Envid: 1000138387

Map ID
Direction
Distance
Elevation

MAP FINDINGS

Site

Database(s)

EDR ID Number
EPA ID Number

DAIRY FARMERS OF AMERICA - FERGUS FALLS (Continued)

1000138387

Program Interest Id: 197918
Facility Address 2: Not reported
Address Id: 24874
MPCA Tank Number: 003
Above/Under Ground: 2
Piping Cathodic Protection: 3
Tank Cathodic Protection: 1
Substance: 14
Client Tank Number: 003
AST Base Material: Not reported
Piping Material: 1
Piping Material Desc: Not reported
Secondary Containment Tank: Not reported
Secondary Containment Pipe: Not reported
Tank Material: 1
Tank Dispenser Code: 2
Tank Status Code: 6
Tank Capacity: 200
Tank Registration Date: 04/23/1986 00:00:00
Unregulated Tank Registration Date: Not reported
Compartmental Tank Flag: Not reported
Heating Product Flag: U
HazWaste Generator Id: Not reported
Product Replaced Date: Not reported
Comments: Not reported
Date Added: 10/10/1999 10:56:34
Date Last Updated: 01/07/2013 10:47:58
Staff Id Who Did The Last Update: RSUCHAN
In Compliance: Y
Serial Number: Not reported
Tank Dual Use: N
Preferred ID: 8681

Envid: 1000138387
Program Interest Id: 197918
Facility Address 2: Not reported
Address Id: 24874
MPCA Tank Number: 007
Above/Under Ground: 2
Piping Cathodic Protection: 3
Tank Cathodic Protection: 1
Substance: 10
Client Tank Number: 007
AST Base Material: Not reported
Piping Material: 1
Piping Material Desc: Not reported
Secondary Containment Tank: Not reported
Secondary Containment Pipe: Not reported
Tank Material: 1
Tank Dispenser Code: 2
Tank Status Code: 5
Tank Capacity: 5200
Tank Registration Date: 04/23/1986 00:00:00
Unregulated Tank Registration Date: Not reported
Compartmental Tank Flag: Not reported
Heating Product Flag: U
HazWaste Generator Id: Not reported

Map ID
Direction
Distance
Elevation

MAP FINDINGS

Site

Database(s)

EDR ID Number
EPA ID Number

DAIRY FARMERS OF AMERICA - FERGUS FALLS (Continued)

1000138387

Product Replaced Date: Not reported
Comments: Not reported
Date Added: 10/10/1999 10:56:49
Date Last Updated: 01/07/2013 10:47:58
Staff Id Who Did The Last Update: RSUCHAN
In Compliance: Y
Serial Number: Not reported
Tank Dual Use: N
Preferred ID: 8681

Envid: 1000138387
Program Interest Id: 197918
Facility Address 2: Not reported
Address Id: 24874
MPCA Tank Number: 008
Above/Under Ground: 2
Piping Cathodic Protection: 3
Tank Cathodic Protection: 1
Substance: 24
Client Tank Number: 008
AST Base Material: Not reported
Piping Material: 1
Piping Material Desc: Not reported
Secondary Containment Tank: Not reported
Secondary Containment Pipe: Not reported
Tank Material: 1
Tank Dispenser Code: 2
Tank Status Code: 5
Tank Capacity: 2000
Tank Registration Date: 04/23/1986 00:00:00
Unregulated Tank Registration Date: Not reported
Compartmental Tank Flag: Not reported
Heating Product Flag: U
HazWaste Generator Id: Not reported
Product Replaced Date: Not reported
Comments: Not reported
Date Added: 10/10/1999 10:56:49
Date Last Updated: 01/07/2013 10:47:59
Staff Id Who Did The Last Update: RSUCHAN
In Compliance: Y
Serial Number: Not reported
Tank Dual Use: N
Preferred ID: 8681

Envid: 1000138387
Program Interest Id: 197918
Facility Address 2: Not reported
Address Id: 24874
MPCA Tank Number: 002
Above/Under Ground: 2
Piping Cathodic Protection: 3
Tank Cathodic Protection: 1
Substance: 13
Client Tank Number: 002
AST Base Material: Not reported
Piping Material: 1
Piping Material Desc: Not reported

Map ID
Direction
Distance
Elevation

MAP FINDINGS

Site

Database(s)

EDR ID Number
EPA ID Number

DAIRY FARMERS OF AMERICA - FERGUS FALLS (Continued)

1000138387

Secondary Containment Tank: Not reported
Secondary Containment Pipe: Not reported
Tank Material: 1
Tank Dispenser Code: 2
Tank Status Code: 6
Tank Capacity: 12000
Tank Registration Date: 04/23/1986 00:00:00
Unregulated Tank Registration Date: Not reported
Compartmental Tank Flag: Not reported
Heating Product Flag: Y
HazWaste Generator Id: Not reported
Product Replaced Date: Not reported
Comments: Not reported
Date Added: 10/10/1999 10:56:34
Date Last Updated: 01/07/2013 10:47:59
Staff Id Who Did The Last Update: RSUCHAN
In Compliance: Y
Serial Number: Not reported
Tank Dual Use: N
Preferred ID: 8681

Envid: 1000138387
Program Interest Id: 197918
Facility Address 2: Not reported
Address Id: 24874
MPCA Tank Number: 004
Above/Under Ground: 2
Piping Cathodic Protection: 3
Tank Cathodic Protection: 1
Substance: 14
Client Tank Number: 004
AST Base Material: Not reported
Piping Material: 1
Piping Material Desc: Not reported
Secondary Containment Tank: Not reported
Secondary Containment Pipe: Not reported
Tank Material: 1
Tank Dispenser Code: 2
Tank Status Code: 5
Tank Capacity: 10000
Tank Registration Date: 04/23/1986 00:00:00
Unregulated Tank Registration Date: Not reported
Compartmental Tank Flag: Not reported
Heating Product Flag: U
HazWaste Generator Id: Not reported
Product Replaced Date: Not reported
Comments: Not reported
Date Added: 10/10/1999 10:56:34
Date Last Updated: 01/07/2013 10:47:58
Staff Id Who Did The Last Update: RSUCHAN
In Compliance: Y
Serial Number: Not reported
Tank Dual Use: N
Preferred ID: 8681

Envid: 1000138387
Program Interest Id: 197918

Map ID
Direction
Distance
Elevation

MAP FINDINGS

Site

Database(s)

EDR ID Number
EPA ID Number

DAIRY FARMERS OF AMERICA - FERGUS FALLS (Continued)

1000138387

Facility Address 2: Not reported
Address Id: 24874
MPCA Tank Number: 005
Above/Under Ground: 2
Piping Cathodic Protection: 3
Tank Cathodic Protection: 1
Substance: 10
Client Tank Number: 005
AST Base Material: Not reported
Piping Material: 1
Piping Material Desc: Not reported
Secondary Containment Tank: Not reported
Secondary Containment Pipe: Not reported
Tank Material: 1
Tank Dispenser Code: 2
Tank Status Code: 5
Tank Capacity: 8000
Tank Registration Date: 04/23/1986 00:00:00
Unregulated Tank Registration Date: Not reported
Compartmental Tank Flag: Not reported
Heating Product Flag: U
HazWaste Generator Id: Not reported
Product Replaced Date: Not reported
Comments: Not reported
Date Added: 10/10/1999 10:56:56
Date Last Updated: 01/07/2013 10:47:58
Staff Id Who Did The Last Update: RSUCHAN
In Compliance: Y
Serial Number: Not reported
Tank Dual Use: N
Preferred ID: 8681

Lat/Long:

Latitude Degree: Not reported
Latitude Minute: Not reported
Latitude Second: Not reported
Longitude Degree: Not reported
Longitude Minute: Not reported
Longitude Second: Not reported
Staff Id Who Did The Last Update: SFRYE
Program Id: 197918
Latlong ID: 0
Collection Date: Not reported
LatLong Description: Main Site Building
TMSP Added: 02/21/2012 08:34:40
Date Last Updated: 02/23/2012 16:38:44
Coord Source Type: Not reported
Org Name Source: Not reported

Latitude Degree: 46
Latitude Minute: 16
Latitude Second: 52.11
Longitude Degree: -96
Longitude Minute: 5
Longitude Second: 9.34
Staff Id Who Did The Last Update: MAPTOOL
Program Id: 197918

Map ID
Direction
Distance
Elevation

MAP FINDINGS

Site

Database(s)

EDR ID Number
EPA ID Number

DAIRY FARMERS OF AMERICA - FERGUS FALLS (Continued)

1000138387

Latlong ID: 3841
Collection Date: 02/23/2012 16:07:03
LatLong Description: Site along road used for address match
TMSP Added: 05/18/2000 19:33:28
Date Last Updated: 02/23/2012 16:07:02
Coord Source Type: U
Org Name Source: Not reported

Insrem:
Piping Material: Not reported
Action Completed Date: Not reported
Staff Id Who Did The Last Update: TANKS

Tab site:
Facility Code: 19
Staff Id Who Did The Last Update: SYS
Program Interest Id: 197918
Above Or Underground: 1
Indian Reservation: 1
UST Registration Date: 04/23/1986 00:00:00
AST Registration Date: 06/01/1990 00:00:00
Date Added: 07/23/1992 19:11:05
Date Last Updated: 05/23/2003 09:21:05
Max Monthly Gallons: Not reported
Vapor Recovery Installed: 1
Vapor Notify Required: 1

Tank A:
Staff Id Who Did The Last Update: TANKS
MPCA Tank Number: 001
Above Or Underground: 1
Tank Action ID: 871292
Contractor Number: 19
Supervisor Number: 112
Tank Action: 1
Action Date: 11/20/2001 00:00:00
Action Date Unknown: 1
Corrosion Expert Name: Not reported
Lab Flag: Not reported
Date Added: 04/25/2002 12:17:21
Date Last Updated: 05/04/2002 08:08:48

Staff Id Who Did The Last Update: TANKS
MPCA Tank Number: 002
Above Or Underground: 1
Tank Action ID: 871293
Contractor Number: 19
Supervisor Number: 112
Tank Action: 1
Action Date: 11/20/2001 00:00:00
Action Date Unknown: 1
Corrosion Expert Name: Not reported
Lab Flag: Not reported
Date Added: 04/25/2002 12:17:48
Date Last Updated: 05/04/2002 08:08:48

Map ID
Direction
Distance
Elevation

MAP FINDINGS

Site

Database(s)

EDR ID Number
EPA ID Number

DAIRY FARMERS OF AMERICA - FERGUS FALLS (Continued)

1000138387

Staff Id Who Did The Last Update: TANKS
MPCA Tank Number: 007
Above Or Underground: 1
Tank Action ID: 256653
Contractor Number: Not reported
Supervisor Number: Not reported
Tank Action: 1
Action Date: 06/22/1989 00:00:00
Action Date Unknown: 1
Corrosion Expert Name: Not reported
Lab Flag: N
Date Added: 05/05/2000 08:31:52
Date Last Updated: 05/04/2002 08:08:48

Staff Id Who Did The Last Update: TANKS
MPCA Tank Number: 007
Above Or Underground: 1
Tank Action ID: 299397
Contractor Number: Not reported
Supervisor Number: Not reported
Tank Action: 1
Action Date: 08/22/1973 00:00:00
Action Date Unknown: 1
Corrosion Expert Name: Not reported
Lab Flag: Not reported
Date Added: 05/05/2000 08:31:52
Date Last Updated: 05/04/2002 08:08:48

Staff Id Who Did The Last Update: TANKS
MPCA Tank Number: 008
Above Or Underground: 1
Tank Action ID: 256654
Contractor Number: Not reported
Supervisor Number: Not reported
Tank Action: 1
Action Date: 06/22/1989 00:00:00
Action Date Unknown: 1
Corrosion Expert Name: Not reported
Lab Flag: N
Date Added: 05/05/2000 08:31:52
Date Last Updated: 05/04/2002 08:08:48

Staff Id Who Did The Last Update: TANKS
MPCA Tank Number: 008
Above Or Underground: 1
Tank Action ID: 299398
Contractor Number: Not reported
Supervisor Number: Not reported
Tank Action: 1
Action Date: 08/22/1973 00:00:00
Action Date Unknown: 1
Corrosion Expert Name: Not reported
Lab Flag: Not reported
Date Added: 05/05/2000 08:31:52
Date Last Updated: 05/04/2002 08:08:48

Staff Id Who Did The Last Update: TANKS

Map ID
Direction
Distance
Elevation

MAP FINDINGS

Site

Database(s)

EDR ID Number
EPA ID Number

DAIRY FARMERS OF AMERICA - FERGUS FALLS (Continued)

1000138387

MPCA Tank Number: 1001
Above Or Underground: 1
Tank Action ID: 331957
Contractor Number: Not reported
Supervisor Number: Not reported
Tank Action: 1
Action Date: 01/01/1976 00:00:00
Action Date Unknown: 1
Corrosion Expert Name: Not reported
Lab Flag: Not reported
Date Added: 05/05/2000 08:31:52
Date Last Updated: 05/04/2002 08:08:48

Staff Id Who Did The Last Update: TANKS
MPCA Tank Number: 1002
Above Or Underground: 1
Tank Action ID: 331967
Contractor Number: Not reported
Supervisor Number: Not reported
Tank Action: 1
Action Date: 01/01/1976 00:00:00
Action Date Unknown: 1
Corrosion Expert Name: Not reported
Lab Flag: Not reported
Date Added: 05/05/2000 08:31:52
Date Last Updated: 05/04/2002 08:08:48

Staff Id Who Did The Last Update: TANKS
MPCA Tank Number: 1003
Above Or Underground: 1
Tank Action ID: 331977
Contractor Number: Not reported
Supervisor Number: Not reported
Tank Action: 1
Action Date: 01/01/1975 00:00:00
Action Date Unknown: 1
Corrosion Expert Name: Not reported
Lab Flag: Not reported
Date Added: 05/05/2000 08:31:52
Date Last Updated: 05/04/2002 08:08:48

Staff Id Who Did The Last Update: TANKS
MPCA Tank Number: 1004
Above Or Underground: 1
Tank Action ID: 331980
Contractor Number: Not reported
Supervisor Number: Not reported
Tank Action: 1
Action Date: 01/01/1988 00:00:00
Action Date Unknown: 1
Corrosion Expert Name: Not reported
Lab Flag: Not reported
Date Added: 05/05/2000 08:31:52
Date Last Updated: 05/04/2002 08:08:48

Staff Id Who Did The Last Update: TANKS
MPCA Tank Number: 1005

Map ID
Direction
Distance
Elevation

MAP FINDINGS

Site

Database(s)

EDR ID Number
EPA ID Number

DAIRY FARMERS OF AMERICA - FERGUS FALLS (Continued)

1000138387

Above Or Underground: 1
Tank Action ID: 331981
Contractor Number: Not reported
Supervisor Number: Not reported
Tank Action: 1
Action Date: 01/01/1986 00:00:00
Action Date Unknown: 1
Corrosion Expert Name: Not reported
Lab Flag: Not reported
Date Added: 05/05/2000 08:31:52
Date Last Updated: 05/04/2002 08:08:48

Staff Id Who Did The Last Update: TANKS
MPCA Tank Number: 1006
Above Or Underground: 1
Tank Action ID: 331982
Contractor Number: Not reported
Supervisor Number: Not reported
Tank Action: 1
Action Date: 01/01/1989 00:00:00
Action Date Unknown: 1
Corrosion Expert Name: Not reported
Lab Flag: Not reported
Date Added: 05/05/2000 08:31:52
Date Last Updated: 05/04/2002 08:08:48

Staff Id Who Did The Last Update: TANKS
MPCA Tank Number: 1007
Above Or Underground: 1
Tank Action ID: 331983
Contractor Number: Not reported
Supervisor Number: Not reported
Tank Action: 1
Action Date: 01/01/1957 00:00:00
Action Date Unknown: 1
Corrosion Expert Name: Not reported
Lab Flag: Not reported
Date Added: 05/05/2000 08:31:52
Date Last Updated: 05/04/2002 08:08:48

Staff Id Who Did The Last Update: TANKS
MPCA Tank Number: 1008
Above Or Underground: 1
Tank Action ID: 331984
Contractor Number: Not reported
Supervisor Number: Not reported
Tank Action: 1
Action Date: Not reported
Action Date Unknown: 1
Corrosion Expert Name: Not reported
Lab Flag: Not reported
Date Added: 05/05/2000 08:31:52
Date Last Updated: 05/04/2002 08:08:48

Staff Id Who Did The Last Update: TANKS
MPCA Tank Number: 1009
Above Or Underground: 1

Map ID
Direction
Distance
Elevation

MAP FINDINGS

Site

Database(s)

EDR ID Number
EPA ID Number

DAIRY FARMERS OF AMERICA - FERGUS FALLS (Continued)

1000138387

Tank Action ID: 331985
Contractor Number: Not reported
Supervisor Number: Not reported
Tank Action: 1
Action Date: 01/01/1983 00:00:00
Action Date Unknown: 1
Corrosion Expert Name: Not reported
Lab Flag: Not reported
Date Added: 05/05/2000 08:31:52
Date Last Updated: 05/04/2002 08:08:48

Staff Id Who Did The Last Update: TANKS
MPCA Tank Number: 1010
Above Or Underground: 1
Tank Action ID: 331958
Contractor Number: Not reported
Supervisor Number: Not reported
Tank Action: 1
Action Date: 01/01/1983 00:00:00
Action Date Unknown: 1
Corrosion Expert Name: Not reported
Lab Flag: Not reported
Date Added: 05/05/2000 08:31:52
Date Last Updated: 05/04/2002 08:08:48

Staff Id Who Did The Last Update: TANKS
MPCA Tank Number: 1011
Above Or Underground: 1
Tank Action ID: 331959
Contractor Number: Not reported
Supervisor Number: Not reported
Tank Action: 1
Action Date: 01/01/1978 00:00:00
Action Date Unknown: 1
Corrosion Expert Name: Not reported
Lab Flag: Not reported
Date Added: 05/05/2000 08:31:52
Date Last Updated: 05/04/2002 08:08:48

Staff Id Who Did The Last Update: TANKS
MPCA Tank Number: 1012
Above Or Underground: 1
Tank Action ID: 331960
Contractor Number: Not reported
Supervisor Number: Not reported
Tank Action: 1
Action Date: 01/01/1978 00:00:00
Action Date Unknown: 1
Corrosion Expert Name: Not reported
Lab Flag: Not reported
Date Added: 05/05/2000 08:31:52
Date Last Updated: 05/04/2002 08:08:48

Staff Id Who Did The Last Update: TANKS
MPCA Tank Number: 1013
Above Or Underground: 1
Tank Action ID: 332976

Map ID
Direction
Distance
Elevation

MAP FINDINGS

Site

Database(s)

EDR ID Number
EPA ID Number

DAIRY FARMERS OF AMERICA - FERGUS FALLS (Continued)

1000138387

Contractor Number: Not reported
Supervisor Number: Not reported
Tank Action: 1
Action Date: 01/01/1975 00:00:00
Action Date Unknown: 1
Corrosion Expert Name: Not reported
Lab Flag: Not reported
Date Added: 05/05/2000 08:31:52
Date Last Updated: 05/04/2002 08:08:48

Staff Id Who Did The Last Update: TANKS
MPCA Tank Number: 1014
Above Or Underground: 1
Tank Action ID: 331961
Contractor Number: Not reported
Supervisor Number: Not reported
Tank Action: 1
Action Date: 01/01/1982 00:00:00
Action Date Unknown: 1
Corrosion Expert Name: Not reported
Lab Flag: Not reported
Date Added: 05/05/2000 08:31:52
Date Last Updated: 05/04/2002 08:08:48

Staff Id Who Did The Last Update: TANKS
MPCA Tank Number: 1015
Above Or Underground: 1
Tank Action ID: 331962
Contractor Number: Not reported
Supervisor Number: Not reported
Tank Action: 1
Action Date: 01/01/1982 00:00:00
Action Date Unknown: 1
Corrosion Expert Name: Not reported
Lab Flag: Not reported
Date Added: 05/05/2000 08:31:52
Date Last Updated: 05/04/2002 08:08:48

Staff Id Who Did The Last Update: TANKS
MPCA Tank Number: 1016
Above Or Underground: 1
Tank Action ID: 331963
Contractor Number: Not reported
Supervisor Number: Not reported
Tank Action: 1
Action Date: 01/01/1982 00:00:00
Action Date Unknown: 1
Corrosion Expert Name: Not reported
Lab Flag: Not reported
Date Added: 05/05/2000 08:31:52
Date Last Updated: 05/04/2002 08:08:48

Staff Id Who Did The Last Update: TANKS
MPCA Tank Number: 1017
Above Or Underground: 1
Tank Action ID: 331964
Contractor Number: Not reported

Map ID
Direction
Distance
Elevation

MAP FINDINGS

Site

Database(s)

EDR ID Number
EPA ID Number

DAIRY FARMERS OF AMERICA - FERGUS FALLS (Continued)

1000138387

Supervisor Number: Not reported
Tank Action: 1
Action Date: 01/01/1982 00:00:00
Action Date Unknown: 1
Corrosion Expert Name: Not reported
Lab Flag: Not reported
Date Added: 05/05/2000 08:31:52
Date Last Updated: 05/04/2002 08:08:48

Staff Id Who Did The Last Update: TANKS
MPCA Tank Number: 1018
Above Or Underground: 1
Tank Action ID: 331965
Contractor Number: Not reported
Supervisor Number: Not reported
Tank Action: 1
Action Date: 01/01/1982 00:00:00
Action Date Unknown: 1
Corrosion Expert Name: Not reported
Lab Flag: Not reported
Date Added: 05/05/2000 08:31:52
Date Last Updated: 05/04/2002 08:08:48

Staff Id Who Did The Last Update: TANKS
MPCA Tank Number: 1019
Above Or Underground: 1
Tank Action ID: 331966
Contractor Number: Not reported
Supervisor Number: Not reported
Tank Action: 1
Action Date: 01/01/1982 00:00:00
Action Date Unknown: 1
Corrosion Expert Name: Not reported
Lab Flag: Not reported
Date Added: 05/05/2000 08:31:52
Date Last Updated: 05/04/2002 08:08:48

Staff Id Who Did The Last Update: TANKS
MPCA Tank Number: 1020
Above Or Underground: 1
Tank Action ID: 331968
Contractor Number: Not reported
Supervisor Number: Not reported
Tank Action: 1
Action Date: 01/01/1982 00:00:00
Action Date Unknown: 1
Corrosion Expert Name: Not reported
Lab Flag: Not reported
Date Added: 05/05/2000 08:31:52
Date Last Updated: 05/04/2002 08:08:48

Staff Id Who Did The Last Update: TANKS
MPCA Tank Number: 1021
Above Or Underground: 1
Tank Action ID: 331969
Contractor Number: Not reported
Supervisor Number: Not reported

Map ID
Direction
Distance
Elevation

MAP FINDINGS

Site

Database(s)

EDR ID Number
EPA ID Number

DAIRY FARMERS OF AMERICA - FERGUS FALLS (Continued)

1000138387

Tank Action: 1
Action Date: 01/01/1984 00:00:00
Action Date Unknown: 1
Corrosion Expert Name: Not reported
Lab Flag: Not reported
Date Added: 05/05/2000 08:31:52
Date Last Updated: 05/04/2002 08:08:48

Staff Id Who Did The Last Update: TANKS
MPCA Tank Number: 1022
Above Or Underground: 1
Tank Action ID: 331970
Contractor Number: Not reported
Supervisor Number: Not reported
Tank Action: 1
Action Date: 01/01/1984 00:00:00
Action Date Unknown: 1
Corrosion Expert Name: Not reported
Lab Flag: Not reported
Date Added: 05/05/2000 08:31:52
Date Last Updated: 05/04/2002 08:08:48

Staff Id Who Did The Last Update: TANKS
MPCA Tank Number: 1023
Above Or Underground: 1
Tank Action ID: 331971
Contractor Number: Not reported
Supervisor Number: Not reported
Tank Action: 1
Action Date: 01/01/1987 00:00:00
Action Date Unknown: 1
Corrosion Expert Name: Not reported
Lab Flag: Not reported
Date Added: 05/05/2000 08:31:52
Date Last Updated: 05/04/2002 08:08:48

Staff Id Who Did The Last Update: TANKS
MPCA Tank Number: 1024
Above Or Underground: 1
Tank Action ID: 332789
Contractor Number: Not reported
Supervisor Number: Not reported
Tank Action: 1
Action Date: 01/01/1987 00:00:00
Action Date Unknown: 1
Corrosion Expert Name: Not reported
Lab Flag: Not reported
Date Added: 05/05/2000 08:31:52
Date Last Updated: 05/04/2002 08:08:48

Staff Id Who Did The Last Update: TANKS
MPCA Tank Number: 1025
Above Or Underground: 1
Tank Action ID: 331972
Contractor Number: Not reported
Supervisor Number: Not reported
Tank Action: 1

Map ID
Direction
Distance
Elevation

MAP FINDINGS

Site

Database(s)

EDR ID Number
EPA ID Number

DAIRY FARMERS OF AMERICA - FERGUS FALLS (Continued)

1000138387

Action Date: 01/01/1987 00:00:00
Action Date Unknown: 1
Corrosion Expert Name: Not reported
Lab Flag: Not reported
Date Added: 05/05/2000 08:31:52
Date Last Updated: 05/04/2002 08:08:48

Staff Id Who Did The Last Update: TANKS
MPCA Tank Number: 1026
Above Or Underground: 1
Tank Action ID: 331973
Contractor Number: Not reported
Supervisor Number: Not reported
Tank Action: 1
Action Date: 01/01/1985 00:00:00
Action Date Unknown: 1
Corrosion Expert Name: Not reported
Lab Flag: Not reported
Date Added: 05/05/2000 08:31:52
Date Last Updated: 05/04/2002 08:08:48

Staff Id Who Did The Last Update: TANKS
MPCA Tank Number: 1027
Above Or Underground: 1
Tank Action ID: 331974
Contractor Number: Not reported
Supervisor Number: Not reported
Tank Action: 1
Action Date: 01/01/1986 00:00:00
Action Date Unknown: 1
Corrosion Expert Name: Not reported
Lab Flag: Not reported
Date Added: 05/05/2000 08:31:52
Date Last Updated: 05/04/2002 08:08:48

Staff Id Who Did The Last Update: TANKS
MPCA Tank Number: 1028
Above Or Underground: 1
Tank Action ID: 331975
Contractor Number: Not reported
Supervisor Number: Not reported
Tank Action: 1
Action Date: 01/01/1986 00:00:00
Action Date Unknown: 1
Corrosion Expert Name: Not reported
Lab Flag: Not reported
Date Added: 05/05/2000 08:31:52
Date Last Updated: 05/04/2002 08:08:48

Staff Id Who Did The Last Update: TANKS
MPCA Tank Number: 1029
Above Or Underground: 1
Tank Action ID: 331976
Contractor Number: Not reported
Supervisor Number: Not reported
Tank Action: 1
Action Date: 01/01/1984 00:00:00

Map ID
Direction
Distance
Elevation

MAP FINDINGS

Site

Database(s)

EDR ID Number
EPA ID Number

DAIRY FARMERS OF AMERICA - FERGUS FALLS (Continued)

1000138387

Action Date Unknown: 1
Corrosion Expert Name: Not reported
Lab Flag: Not reported
Date Added: 05/05/2000 08:31:52
Date Last Updated: 05/04/2002 08:08:48

Staff Id Who Did The Last Update: TANKS
MPCA Tank Number: 1030
Above Or Underground: 1
Tank Action ID: 331978
Contractor Number: Not reported
Supervisor Number: Not reported
Tank Action: 1
Action Date: 01/01/1975 00:00:00
Action Date Unknown: 1
Corrosion Expert Name: Not reported
Lab Flag: Not reported
Date Added: 05/05/2000 08:31:52
Date Last Updated: 05/04/2002 08:08:48

Staff Id Who Did The Last Update: TANKS
MPCA Tank Number: 1031
Above Or Underground: 1
Tank Action ID: 331979
Contractor Number: Not reported
Supervisor Number: Not reported
Tank Action: 1
Action Date: 01/01/1982 00:00:00
Action Date Unknown: 1
Corrosion Expert Name: Not reported
Lab Flag: Not reported
Date Added: 05/05/2000 08:31:52
Date Last Updated: 05/04/2002 08:08:48

Staff Id Who Did The Last Update: TANKS
MPCA Tank Number: 004
Above Or Underground: 1
Tank Action ID: 286306
Contractor Number: Not reported
Supervisor Number: Not reported
Tank Action: 1
Action Date: 06/06/1978 00:00:00
Action Date Unknown: 1
Corrosion Expert Name: Not reported
Lab Flag: Not reported
Date Added: 05/05/2000 08:31:52
Date Last Updated: 05/04/2002 08:08:48

Staff Id Who Did The Last Update: TANKS
MPCA Tank Number: 005
Above Or Underground: 1
Tank Action ID: 260564
Contractor Number: Not reported
Supervisor Number: Not reported
Tank Action: 1
Action Date: 06/22/1989 00:00:00
Action Date Unknown: 1

Map ID
Direction
Distance
Elevation

MAP FINDINGS

Site

Database(s)

EDR ID Number
EPA ID Number

DAIRY FARMERS OF AMERICA - FERGUS FALLS (Continued)

1000138387

Corrosion Expert Name: Not reported
Lab Flag: N
Date Added: 05/05/2000 08:31:52
Date Last Updated: 05/04/2002 08:08:48

Staff Id Who Did The Last Update: TANKS
MPCA Tank Number: 005
Above Or Underground: 1
Tank Action ID: 306098
Contractor Number: Not reported
Supervisor Number: Not reported
Tank Action: 1
Action Date: 06/06/1978 00:00:00
Action Date Unknown: 1
Corrosion Expert Name: Not reported
Lab Flag: Not reported
Date Added: 05/05/2000 08:31:52
Date Last Updated: 05/04/2002 08:08:48

Staff Id Who Did The Last Update: TANKS
MPCA Tank Number: 006
Above Or Underground: 1
Tank Action ID: 272173
Contractor Number: Not reported
Supervisor Number: Not reported
Tank Action: 1
Action Date: 06/22/1989 00:00:00
Action Date Unknown: 1
Corrosion Expert Name: Not reported
Lab Flag: N
Date Added: 05/05/2000 08:31:52
Date Last Updated: 05/04/2002 08:08:48

Staff Id Who Did The Last Update: TANKS
MPCA Tank Number: 006
Above Or Underground: 1
Tank Action ID: 325778
Contractor Number: Not reported
Supervisor Number: Not reported
Tank Action: 1
Action Date: 08/01/1969 00:00:00
Action Date Unknown: 1
Corrosion Expert Name: Not reported
Lab Flag: Not reported
Date Added: 05/05/2000 08:31:52
Date Last Updated: 05/04/2002 08:08:48

Staff Id Who Did The Last Update: TANKS
MPCA Tank Number: 001
Above Or Underground: 1
Tank Action ID: 325777
Contractor Number: Not reported
Supervisor Number: Not reported
Tank Action: 1
Action Date: 09/22/1973 00:00:00
Action Date Unknown: 1
Corrosion Expert Name: Not reported

Map ID
Direction
Distance
Elevation

MAP FINDINGS

Site

Database(s)

EDR ID Number
EPA ID Number

DAIRY FARMERS OF AMERICA - FERGUS FALLS (Continued)

1000138387

Lab Flag: Not reported
Date Added: 05/05/2000 08:31:58
Date Last Updated: 05/04/2002 08:08:48

Staff Id Who Did The Last Update: TANKS
MPCA Tank Number: 002
Above Or Underground: 1
Tank Action ID: 286305
Contractor Number: Not reported
Supervisor Number: Not reported
Tank Action: 1
Action Date: 09/22/1973 00:00:00
Action Date Unknown: 1
Corrosion Expert Name: Not reported
Lab Flag: Not reported
Date Added: 05/05/2000 08:31:58
Date Last Updated: 05/04/2002 08:08:48

Staff Id Who Did The Last Update: TANKS
MPCA Tank Number: 003
Above Or Underground: 1
Tank Action ID: 242054
Contractor Number: Not reported
Supervisor Number: Not reported
Tank Action: 1
Action Date: 06/22/1989 00:00:00
Action Date Unknown: 1
Corrosion Expert Name: Not reported
Lab Flag: Not reported
Date Added: 05/05/2000 08:31:58
Date Last Updated: 05/04/2002 08:08:48

Staff Id Who Did The Last Update: TANKS
MPCA Tank Number: 003
Above Or Underground: 1
Tank Action ID: 288666
Contractor Number: Not reported
Supervisor Number: Not reported
Tank Action: 1
Action Date: 10/15/1982 00:00:00
Action Date Unknown: 1
Corrosion Expert Name: Not reported
Lab Flag: Not reported
Date Added: 05/05/2000 08:31:58
Date Last Updated: 05/04/2002 08:08:48

Staff Id Who Did The Last Update: TANKS
MPCA Tank Number: 004
Above Or Underground: 1
Tank Action ID: 248859
Contractor Number: Not reported
Supervisor Number: Not reported
Tank Action: 1
Action Date: 06/22/1989 00:00:00
Action Date Unknown: 1
Corrosion Expert Name: Not reported
Lab Flag: N

Map ID
Direction
Distance
Elevation

MAP FINDINGS

Site

Database(s)

EDR ID Number
EPA ID Number

DAIRY FARMERS OF AMERICA - FERGUS FALLS (Continued)

1000138387

Date Added: 05/05/2000 08:31:58
Date Last Updated: 05/04/2002 08:08:48

Tank C:

MPCA Tank Number: 1024
Above Or Underground: 1
Compartment Number: 1
Tank Stored Product Code: 6
Tank Stored Product Desc: SODIUM HYDROXIDE
Compartment Cap: 3000
Heating: 1
Other Desc: Not reported
Date Added: 10/10/1999 10:58:52
Date Last Updated: 05/04/2002 08:08:48

MPCA Tank Number: 001
Above Or Underground: 1
Compartment Number: 1
Tank Stored Product Code: 13
Tank Stored Product Desc: FUEL OIL
Compartment Cap: 12000
Heating: 1
Other Desc: Not reported
Date Added: 10/10/1999 10:58:44
Date Last Updated: 05/04/2002 08:08:48

MPCA Tank Number: 006
Above Or Underground: 1
Compartment Number: 1
Tank Stored Product Code: 10
Tank Stored Product Desc: DIESEL
Compartment Cap: 8000
Heating: 1
Other Desc: Not reported
Date Added: 10/10/1999 10:58:44
Date Last Updated: 05/04/2002 08:08:48

MPCA Tank Number: 002
Above Or Underground: 1
Compartment Number: 1
Tank Stored Product Code: 13
Tank Stored Product Desc: FUEL OIL
Compartment Cap: 12000
Heating: 1
Other Desc: Not reported
Date Added: 10/10/1999 10:58:02
Date Last Updated: 05/04/2002 08:08:48

MPCA Tank Number: 004
Above Or Underground: 1
Compartment Number: 1
Tank Stored Product Code: 14
Tank Stored Product Desc: GASOLINE
Compartment Cap: 10000
Heating: 1
Other Desc: Not reported
Date Added: 10/10/1999 10:58:02

Map ID
Direction
Distance
Elevation

MAP FINDINGS

Site

Database(s)

EDR ID Number
EPA ID Number

DAIRY FARMERS OF AMERICA - FERGUS FALLS (Continued)

1000138387

Date Last Updated: 05/04/2002 08:08:48
MPCA Tank Number: 003
Above Or Underground: 1
Compartment Number: 1
Tank Stored Product Code: 14
Tank Stored Product Desc: GASOLINE
Compartment Cap: 200
Heating: 1
Other Desc: Not reported
Date Added: 10/10/1999 10:58:05
Date Last Updated: 05/04/2002 08:08:48

MPCA Tank Number: 007
Above Or Underground: 1
Compartment Number: 1
Tank Stored Product Code: 10
Tank Stored Product Desc: DIESEL
Compartment Cap: 5200
Heating: 1
Other Desc: Not reported
Date Added: 10/10/1999 10:58:16
Date Last Updated: 05/04/2002 08:08:48

MPCA Tank Number: 008
Above Or Underground: 1
Compartment Number: 1
Tank Stored Product Code: 24
Tank Stored Product Desc: WASTE OIL
Compartment Cap: 2000
Heating: 1
Other Desc: Not reported
Date Added: 10/10/1999 10:58:16
Date Last Updated: 05/04/2002 08:08:48

MPCA Tank Number: 009
Above Or Underground: 1
Compartment Number: 1
Tank Stored Product Code: 14
Tank Stored Product Desc: Not reported
Compartment Cap: 260
Heating: 1
Other Desc: Not reported
Date Added: 05/25/2001 13:40:18
Date Last Updated: 05/04/2002 08:08:48

MPCA Tank Number: 005
Above Or Underground: 1
Compartment Number: 1
Tank Stored Product Code: 10
Tank Stored Product Desc: DIESEL
Compartment Cap: 8000
Heating: 1
Other Desc: Not reported
Date Added: 10/10/1999 10:58:23
Date Last Updated: 05/04/2002 08:08:48

Map ID
Direction
Distance
Elevation

MAP FINDINGS

Site

Database(s)

EDR ID Number
EPA ID Number

DAIRY FARMERS OF AMERICA - FERGUS FALLS (Continued)

1000138387

MPCA Tank Number: 1001
Above Or Underground: 1
Compartment Number: 1
Tank Stored Product Code: 12
Tank Stored Product Desc: MILK
Compartment Cap: 260000
Heating: 1
Other Desc: Not reported
Date Added: 10/10/1999 10:58:51
Date Last Updated: 05/04/2002 08:08:48

MPCA Tank Number: 1010
Above Or Underground: 1
Compartment Number: 1
Tank Stored Product Code: 12
Tank Stored Product Desc: WHEY
Compartment Cap: 3000
Heating: 1
Other Desc: Not reported
Date Added: 10/10/1999 10:58:51
Date Last Updated: 05/04/2002 08:08:48

MPCA Tank Number: 1011
Above Or Underground: 1
Compartment Number: 1
Tank Stored Product Code: 12
Tank Stored Product Desc: WHEY
Compartment Cap: 10000
Heating: 1
Other Desc: Not reported
Date Added: 10/10/1999 10:58:51
Date Last Updated: 05/04/2002 08:08:48

MPCA Tank Number: 1012
Above Or Underground: 1
Compartment Number: 1
Tank Stored Product Code: 12
Tank Stored Product Desc: WHEY
Compartment Cap: 10000
Heating: 1
Other Desc: Not reported
Date Added: 10/10/1999 10:58:51
Date Last Updated: 05/04/2002 08:08:48

MPCA Tank Number: 1014
Above Or Underground: 1
Compartment Number: 1
Tank Stored Product Code: 12
Tank Stored Product Desc: WHEY
Compartment Cap: 7000
Heating: 1
Other Desc: Not reported
Date Added: 10/10/1999 10:58:51
Date Last Updated: 05/04/2002 08:08:48

MPCA Tank Number: 1015
Above Or Underground: 1

Map ID
Direction
Distance
Elevation

MAP FINDINGS

Site

Database(s)

EDR ID Number
EPA ID Number

DAIRY FARMERS OF AMERICA - FERGUS FALLS (Continued)

1000138387

Compartment Number: 1
Tank Stored Product Code: 12
Tank Stored Product Desc: WHEY
Compartment Cap: 7000
Heating: 1
Other Desc: Not reported
Date Added: 10/10/1999 10:58:51
Date Last Updated: 05/04/2002 08:08:48

MPCA Tank Number: 1016
Above Or Underground: 1
Compartment Number: 1
Tank Stored Product Code: 12
Tank Stored Product Desc: WHEY
Compartment Cap: 7000
Heating: 1
Other Desc: Not reported
Date Added: 10/10/1999 10:58:51
Date Last Updated: 05/04/2002 08:08:48

MPCA Tank Number: 1017
Above Or Underground: 1
Compartment Number: 1
Tank Stored Product Code: 12
Tank Stored Product Desc: WHEY
Compartment Cap: 7000
Heating: 1
Other Desc: Not reported
Date Added: 10/10/1999 10:58:51
Date Last Updated: 05/04/2002 08:08:48

MPCA Tank Number: 1018
Above Or Underground: 1
Compartment Number: 1
Tank Stored Product Code: 12
Tank Stored Product Desc: WHEY
Compartment Cap: 7000
Heating: 1
Other Desc: Not reported
Date Added: 10/10/1999 10:58:51
Date Last Updated: 05/04/2002 08:08:48

MPCA Tank Number: 1019
Above Or Underground: 1
Compartment Number: 1
Tank Stored Product Code: 5
Tank Stored Product Desc: SULFURIC ACID
Compartment Cap: 4100
Heating: 1
Other Desc: Not reported
Date Added: 10/10/1999 10:58:51
Date Last Updated: 05/04/2002 08:08:48

MPCA Tank Number: 1002
Above Or Underground: 1
Compartment Number: 1
Tank Stored Product Code: 12

Map ID
Direction
Distance
Elevation

MAP FINDINGS

Site

Database(s)

EDR ID Number
EPA ID Number

DAIRY FARMERS OF AMERICA - FERGUS FALLS (Continued)

1000138387

Tank Stored Product Desc: MILK
Compartment Cap: 420000
Heating: 1
Other Desc: Not reported
Date Added: 10/10/1999 10:58:51
Date Last Updated: 05/04/2002 08:08:48

MPCA Tank Number: 1020
Above Or Underground: 1
Compartment Number: 1
Tank Stored Product Code: 5
Tank Stored Product Desc: HYDROCHLORIC ACID
Compartment Cap: 7800
Heating: 1
Other Desc: Not reported
Date Added: 10/10/1999 10:58:51
Date Last Updated: 05/04/2002 08:08:48

MPCA Tank Number: 1021
Above Or Underground: 1
Compartment Number: 1
Tank Stored Product Code: 7
Tank Stored Product Desc: CALCIUM CHLORIDE
Compartment Cap: 3000
Heating: 1
Other Desc: Not reported
Date Added: 10/10/1999 10:58:51
Date Last Updated: 05/04/2002 08:08:48

MPCA Tank Number: 1022
Above Or Underground: 1
Compartment Number: 1
Tank Stored Product Code: 6
Tank Stored Product Desc: AMMONIUM HYDROXIDE
Compartment Cap: 2400
Heating: 1
Other Desc: Not reported
Date Added: 10/10/1999 10:58:51
Date Last Updated: 05/04/2002 08:08:48

MPCA Tank Number: 1023
Above Or Underground: 1
Compartment Number: 1
Tank Stored Product Code: 6
Tank Stored Product Desc: SODIUM HYDROXIDE
Compartment Cap: 3000
Heating: 1
Other Desc: Not reported
Date Added: 10/10/1999 10:58:51
Date Last Updated: 05/04/2002 08:08:48

MPCA Tank Number: 1025
Above Or Underground: 1
Compartment Number: 1
Tank Stored Product Code: 5
Tank Stored Product Desc: CHEMICAL ACIDIC
Compartment Cap: 3000

Map ID
Direction
Distance
Elevation

MAP FINDINGS

Site

Database(s)

EDR ID Number
EPA ID Number

DAIRY FARMERS OF AMERICA - FERGUS FALLS (Continued)

1000138387

Heating:	1
Other Desc:	Not reported
Date Added:	10/10/1999 10:58:51
Date Last Updated:	05/04/2002 08:08:48
MPCA Tank Number:	1026
Above Or Underground:	1
Compartment Number:	1
Tank Stored Product Code:	6
Tank Stored Product Desc:	POTASSIUM HYDROXIDE
Compartment Cap:	3000
Heating:	1
Other Desc:	Not reported
Date Added:	10/10/1999 10:58:51
Date Last Updated:	05/04/2002 08:08:48
MPCA Tank Number:	1027
Above Or Underground:	1
Compartment Number:	1
Tank Stored Product Code:	6
Tank Stored Product Desc:	SODIUM HYDROXIDE
Compartment Cap:	2500
Heating:	1
Other Desc:	Not reported
Date Added:	10/10/1999 10:58:51
Date Last Updated:	05/04/2002 08:08:48
MPCA Tank Number:	1028
Above Or Underground:	1
Compartment Number:	1
Tank Stored Product Code:	6
Tank Stored Product Desc:	SODIUM HYDROXIDE
Compartment Cap:	2500
Heating:	1
Other Desc:	Not reported
Date Added:	10/10/1999 10:58:51
Date Last Updated:	05/04/2002 08:08:48
MPCA Tank Number:	1029
Above Or Underground:	1
Compartment Number:	1
Tank Stored Product Code:	7
Tank Stored Product Desc:	HYDROGEN PEROXIDE
Compartment Cap:	3000
Heating:	1
Other Desc:	Not reported
Date Added:	10/10/1999 10:58:51
Date Last Updated:	05/04/2002 08:08:48
MPCA Tank Number:	1003
Above Or Underground:	1
Compartment Number:	1
Tank Stored Product Code:	12
Tank Stored Product Desc:	MILK
Compartment Cap:	260000
Heating:	1
Other Desc:	Not reported

Map ID
Direction
Distance
Elevation

MAP FINDINGS

Site

Database(s)

EDR ID Number
EPA ID Number

DAIRY FARMERS OF AMERICA - FERGUS FALLS (Continued)

1000138387

Date Added: 10/10/1999 10:58:51
Date Last Updated: 05/04/2002 08:08:48

MPCA Tank Number: 1030
Above Or Underground: 1
Compartment Number: 1
Tank Stored Product Code: 5
Tank Stored Product Desc: CHEMICAL ACIDIC
Compartment Cap: 1200
Heating: 1
Other Desc: Not reported
Date Added: 10/10/1999 10:58:51
Date Last Updated: 05/04/2002 08:08:48

MPCA Tank Number: 1031
Above Or Underground: 1
Compartment Number: 1
Tank Stored Product Code: 5
Tank Stored Product Desc: NITRIC ACID
Compartment Cap: 5600
Heating: 1
Other Desc: Not reported
Date Added: 10/10/1999 10:58:51
Date Last Updated: 05/04/2002 08:08:48

MPCA Tank Number: 1004
Above Or Underground: 1
Compartment Number: 1
Tank Stored Product Code: 12
Tank Stored Product Desc: MILK
Compartment Cap: 260000
Heating: 1
Other Desc: Not reported
Date Added: 10/10/1999 10:58:51
Date Last Updated: 05/04/2002 08:08:48

MPCA Tank Number: 1005
Above Or Underground: 1
Compartment Number: 1
Tank Stored Product Code: 12
Tank Stored Product Desc: MILK
Compartment Cap: 50000
Heating: 1
Other Desc: Not reported
Date Added: 10/10/1999 10:58:51
Date Last Updated: 05/04/2002 08:08:48

MPCA Tank Number: 1006
Above Or Underground: 1
Compartment Number: 1
Tank Stored Product Code: 12
Tank Stored Product Desc: MILK
Compartment Cap: 330000
Heating: 1
Other Desc: Not reported
Date Added: 10/10/1999 10:58:51
Date Last Updated: 05/04/2002 08:08:48

Map ID
Direction
Distance
Elevation

MAP FINDINGS

Site

Database(s)

EDR ID Number
EPA ID Number

DAIRY FARMERS OF AMERICA - FERGUS FALLS (Continued)

1000138387

MPCA Tank Number: 1007
Above Or Underground: 1
Compartment Number: 1
Tank Stored Product Code: 12
Tank Stored Product Desc: CREAM
Compartment Cap: 7000
Heating: 1
Other Desc: Not reported
Date Added: 10/10/1999 10:58:51
Date Last Updated: 05/04/2002 08:08:48

MPCA Tank Number: 1008
Above Or Underground: 1
Compartment Number: 1
Tank Stored Product Code: 12
Tank Stored Product Desc: CREAM
Compartment Cap: 20000
Heating: 1
Other Desc: Not reported
Date Added: 10/10/1999 10:58:51
Date Last Updated: 05/04/2002 08:08:48

MPCA Tank Number: 1009
Above Or Underground: 1
Compartment Number: 1
Tank Stored Product Code: 12
Tank Stored Product Desc: WHEY
Compartment Cap: 30000
Heating: 1
Other Desc: Not reported
Date Added: 10/10/1999 10:58:51
Date Last Updated: 05/04/2002 08:08:48

MPCA Tank Number: 1013
Above Or Underground: 1
Compartment Number: 1
Tank Stored Product Code: 12
Tank Stored Product Desc: WHEY
Compartment Cap: 25000
Heating: 1
Other Desc: Not reported
Date Added: 10/10/1999 10:58:52
Date Last Updated: 05/04/2002 08:08:48

Item Compart ID: 2305-EQUI0000000007-1
AI ID: 2305
Tank Site ID: TS8681
Item ID: 2305-EQUI0000000007
SI Type: Underground Storage Tank System
SI Design: 001
SI Description: Not reported
Compartment Number: 1
Substance: Fuel Oil
Wall Type: Single
Overfill Prevention System: Not reported
Install Date: 9/22/1973

Map ID
Direction
Distance
Elevation

MAP FINDINGS

Site

Database(s)

EDR ID Number
EPA ID Number

DAIRY FARMERS OF AMERICA - FERGUS FALLS (Continued)

1000138387

Material: Bare/Paint/Asph Coat Steel
Status Change Date: 11/20/2001
Tank Status: Closed In-Place
Tanks Contractor: Not reported
Capacity Gallons: 12000
Longitude: -96.08994934
Latitude: 46.27016786
Coord Collection Method: Public Land Survey-Two Quarter
Owner: Cheney Properties LLC
Owner Address: 309 W Adolphus Ave
Owner City: Fergus Falls
Owner State: MN
Owner Zip: 565373307
Tanks URL: https://cf.pca.state.mn.us/programs/tank_leak/siteDetail.cfm?id=8681&programInterest=TS

UST Prior to 08/2016:

Envid: 1000138387
Program Interest Id: 197918
Facility Address 2: Not reported
Address Id: 24874
MPCA Tank Number: 001
Above/Under Ground: 2
Piping Cathodic Protection: 3
Tank Cathodic Protection: 1
Substance: 13
Client Tank Number: 001
AST Base Material: Not reported
Piping Material: 1
Piping Material Desc: Not reported
Secondary Containment Tank: Not reported
Secondary Containment Pipe: Not reported
Tank Material: 1
Tank Dispenser Code: 2
Tank Status Code: 6
Tank Capacity: 12000
Tank Registration Date: 04/23/1986 00:00:00
Unregulated Tank Registration Date: Not reported
Compartmental Tank Flag: Not reported
Heating Product Flag: Y
HazWaste Generator Id: Not reported
Product Replaced Date: Not reported
Comments: Not reported
Date Added: 10/10/1999 10:57:18
Date Last Updated: 08/06/2013 10:52:41
Staff Id Who Did The Last Update: CBASHOR
In Compliance: Y
Serial Number: Not reported
Tank Dual Use: N
Preferred ID: 8681

Envid: 1000138387
Program Interest Id: 197918
Facility Address 2: Not reported
Address Id: 24874
MPCA Tank Number: 006
Above/Under Ground: 2
Piping Cathodic Protection: 3
Tank Cathodic Protection: 1

Map ID
Direction
Distance
Elevation

MAP FINDINGS

Site

Database(s)

EDR ID Number
EPA ID Number

DAIRY FARMERS OF AMERICA - FERGUS FALLS (Continued)

1000138387

Substance: 10
Client Tank Number: 006
AST Base Material: Not reported
Piping Material: 1
Piping Material Desc: Not reported
Secondary Containment Tank: Not reported
Secondary Containment Pipe: Not reported
Tank Material: 1
Tank Dispenser Code: 2
Tank Status Code: 5
Tank Capacity: 8000
Tank Registration Date: 04/23/1986 00:00:00
Unregulated Tank Registration Date: Not reported
Compartmental Tank Flag: Not reported
Heating Product Flag: U
HazWaste Generator Id: Not reported
Product Replaced Date: Not reported
Comments: Not reported
Date Added: 10/10/1999 10:57:18
Date Last Updated: 01/07/2013 10:47:58
Staff Id Who Did The Last Update: RSUCHAN
In Compliance: Y
Serial Number: Not reported
Tank Dual Use: N
Preferred ID: 8681

Envid: 1000138387
Program Interest Id: 197918
Facility Address 2: Not reported
Address Id: 24874
MPCA Tank Number: 009
Above/Under Ground: 2
Piping Cathodic Protection: Not reported
Tank Cathodic Protection: Not reported
Substance: 14
Client Tank Number: 009
AST Base Material: Not reported
Piping Material: Not reported
Piping Material Desc: Not reported
Secondary Containment Tank: Not reported
Secondary Containment Pipe: Not reported
Tank Material: Not reported
Tank Dispenser Code: Not reported
Tank Status Code: 6
Tank Capacity: 260
Tank Registration Date: Not reported
Unregulated Tank Registration Date: 05/22/2001 00:00:00
Compartmental Tank Flag: Not reported
Heating Product Flag: Not reported
HazWaste Generator Id: Not reported
Product Replaced Date: Not reported
Comments: Not reported
Date Added: 05/25/2001 13:40:18
Date Last Updated: 01/07/2013 10:47:59
Staff Id Who Did The Last Update: RSUCHAN
In Compliance: Y
Serial Number: Not reported

Map ID
Direction
Distance
Elevation

MAP FINDINGS

Site

Database(s)

EDR ID Number
EPA ID Number

DAIRY FARMERS OF AMERICA - FERGUS FALLS (Continued)

1000138387

Tank Dual Use:	N
Preferred ID:	8681
Envid:	1000138387
Program Interest Id:	197918
Facility Address 2:	Not reported
Address Id:	24874
MPCA Tank Number:	003
Above/Under Ground:	2
Piping Cathodic Protection:	3
Tank Cathodic Protection:	1
Substance:	14
Client Tank Number:	003
AST Base Material:	Not reported
Piping Material:	1
Piping Material Desc:	Not reported
Secondary Containment Tank:	Not reported
Secondary Containment Pipe:	Not reported
Tank Material:	1
Tank Dispenser Code:	2
Tank Status Code:	6
Tank Capacity:	200
Tank Registration Date:	04/23/1986 00:00:00
Unregulated Tank Registration Date:	Not reported
Compartmental Tank Flag:	Not reported
Heating Product Flag:	U
HazWaste Generator Id:	Not reported
Product Replaced Date:	Not reported
Comments:	Not reported
Date Added:	10/10/1999 10:56:34
Date Last Updated:	01/07/2013 10:47:58
Staff Id Who Did The Last Update:	RSUCHAN
In Compliance:	Y
Serial Number:	Not reported
Tank Dual Use:	N
Preferred ID:	8681
Envid:	1000138387
Program Interest Id:	197918
Facility Address 2:	Not reported
Address Id:	24874
MPCA Tank Number:	007
Above/Under Ground:	2
Piping Cathodic Protection:	3
Tank Cathodic Protection:	1
Substance:	10
Client Tank Number:	007
AST Base Material:	Not reported
Piping Material:	1
Piping Material Desc:	Not reported
Secondary Containment Tank:	Not reported
Secondary Containment Pipe:	Not reported
Tank Material:	1
Tank Dispenser Code:	2
Tank Status Code:	5
Tank Capacity:	5200
Tank Registration Date:	04/23/1986 00:00:00

Map ID
Direction
Distance
Elevation

MAP FINDINGS

Site

Database(s)

EDR ID Number
EPA ID Number

DAIRY FARMERS OF AMERICA - FERGUS FALLS (Continued)

1000138387

Unregulated Tank Registration Date: Not reported
Compartmental Tank Flag: Not reported
Heating Product Flag: U
HazWaste Generator Id: Not reported
Product Replaced Date: Not reported
Comments: Not reported
Date Added: 10/10/1999 10:56:49
Date Last Updated: 01/07/2013 10:47:58
Staff Id Who Did The Last Update: RSUCHAN
In Compliance: Y
Serial Number: Not reported
Tank Dual Use: N
Preferred ID: 8681

Envid: 1000138387
Program Interest Id: 197918
Facility Address 2: Not reported
Address Id: 24874
MPCA Tank Number: 008
Above/Under Ground: 2
Piping Cathodic Protection: 3
Tank Cathodic Protection: 1
Substance: 24
Client Tank Number: 008
AST Base Material: Not reported
Piping Material: 1
Piping Material Desc: Not reported
Secondary Containment Tank: Not reported
Secondary Containment Pipe: Not reported
Tank Material: 1
Tank Dispenser Code: 2
Tank Status Code: 5
Tank Capacity: 2000
Tank Registration Date: 04/23/1986 00:00:00
Unregulated Tank Registration Date: Not reported
Compartmental Tank Flag: Not reported
Heating Product Flag: U
HazWaste Generator Id: Not reported
Product Replaced Date: Not reported
Comments: Not reported
Date Added: 10/10/1999 10:56:49
Date Last Updated: 01/07/2013 10:47:59
Staff Id Who Did The Last Update: RSUCHAN
In Compliance: Y
Serial Number: Not reported
Tank Dual Use: N
Preferred ID: 8681

Envid: 1000138387
Program Interest Id: 197918
Facility Address 2: Not reported
Address Id: 24874
MPCA Tank Number: 002
Above/Under Ground: 2
Piping Cathodic Protection: 3
Tank Cathodic Protection: 1
Substance: 13

Map ID
Direction
Distance
Elevation

MAP FINDINGS

Site

Database(s)

EDR ID Number
EPA ID Number

DAIRY FARMERS OF AMERICA - FERGUS FALLS (Continued)

1000138387

Client Tank Number: 002
AST Base Material: Not reported
Piping Material: 1
Piping Material Desc: Not reported
Secondary Containment Tank: Not reported
Secondary Containment Pipe: Not reported
Tank Material: 1
Tank Dispenser Code: 2
Tank Status Code: 6
Tank Capacity: 12000
Tank Registration Date: 04/23/1986 00:00:00
Unregulated Tank Registration Date: Not reported
Compartmental Tank Flag: Not reported
Heating Product Flag: Y
HazWaste Generator Id: Not reported
Product Replaced Date: Not reported
Comments: Not reported
Date Added: 10/10/1999 10:56:34
Date Last Updated: 01/07/2013 10:47:59
Staff Id Who Did The Last Update: RSUCHAN
In Compliance: Y
Serial Number: Not reported
Tank Dual Use: N
Preferred ID: 8681

Envid: 1000138387
Program Interest Id: 197918
Facility Address 2: Not reported
Address Id: 24874
MPCA Tank Number: 004
Above/Under Ground: 2
Piping Cathodic Protection: 3
Tank Cathodic Protection: 1
Substance: 14
Client Tank Number: 004
AST Base Material: Not reported
Piping Material: 1
Piping Material Desc: Not reported
Secondary Containment Tank: Not reported
Secondary Containment Pipe: Not reported
Tank Material: 1
Tank Dispenser Code: 2
Tank Status Code: 5
Tank Capacity: 10000
Tank Registration Date: 04/23/1986 00:00:00
Unregulated Tank Registration Date: Not reported
Compartmental Tank Flag: Not reported
Heating Product Flag: U
HazWaste Generator Id: Not reported
Product Replaced Date: Not reported
Comments: Not reported
Date Added: 10/10/1999 10:56:34
Date Last Updated: 01/07/2013 10:47:58
Staff Id Who Did The Last Update: RSUCHAN
In Compliance: Y
Serial Number: Not reported
Tank Dual Use: N

Map ID
Direction
Distance
Elevation

MAP FINDINGS

Site

Database(s)

EDR ID Number
EPA ID Number

DAIRY FARMERS OF AMERICA - FERGUS FALLS (Continued)

1000138387

Preferred ID: 8681
Envid: 1000138387
Program Interest Id: 197918
Facility Address 2: Not reported
Address Id: 24874
MPCA Tank Number: 005
Above/Under Ground: 2
Piping Cathodic Protection: 3
Tank Cathodic Protection: 1
Substance: 10
Client Tank Number: 005
AST Base Material: Not reported
Piping Material: 1
Piping Material Desc: Not reported
Secondary Containment Tank: Not reported
Secondary Containment Pipe: Not reported
Tank Material: 1
Tank Dispenser Code: 2
Tank Status Code: 5
Tank Capacity: 8000
Tank Registration Date: 04/23/1986 00:00:00
Unregulated Tank Registration Date: Not reported
Compartmental Tank Flag: Not reported
Heating Product Flag: U
HazWaste Generator Id: Not reported
Product Replaced Date: Not reported
Comments: Not reported
Date Added: 10/10/1999 10:56:56
Date Last Updated: 01/07/2013 10:47:58
Staff Id Who Did The Last Update: RSUCHAN
In Compliance: Y
Serial Number: Not reported
Tank Dual Use: N
Preferred ID: 8681

Lat/Long:

Latitude Degree: Not reported
Latitude Minute: Not reported
Latitude Second: Not reported
Longitude Degree: Not reported
Longitude Minute: Not reported
Longitude Second: Not reported
Staff Id Who Did The Last Update: SFRYE
Program Id: 197918
Latlong ID: 0
Collection Date: Not reported
LatLong Description: Main Site Building
TMSP Added: 02/21/2012 08:34:40
Date Last Updated: 02/23/2012 16:38:44
Coord Source Type: Not reported
Org Name Source: Not reported

Latitude Degree: 46
Latitude Minute: 16
Latitude Second: 52.11
Longitude Degree: -96

Map ID
Direction
Distance
Elevation

MAP FINDINGS

Site

Database(s)

EDR ID Number
EPA ID Number

DAIRY FARMERS OF AMERICA - FERGUS FALLS (Continued)

1000138387

Longitude Minute: 5
Longitude Second: 9.34
Staff Id Who Did The Last Update: MAPTOOL
Program Id: 197918
Latlong ID: 3841
Collection Date: 02/23/2012 16:07:03
LatLong Description: Site along road used for address match
TMSP Added: 05/18/2000 19:33:28
Date Last Updated: 02/23/2012 16:07:02
Coord Source Type: U
Org Name Source: Not reported

Insrem:

Piping Material: Not reported
Action Completed Date: Not reported
Staff Id Who Did The Last Update: TANKS

Tabsite:

Facility Code: 19
Staff Id Who Did The Last Update: SYS
Program Interest Id: 197918
Above Or Underground: 1
Indian Reservation: 1
UST Registration Date: 04/23/1986 00:00:00
AST Registration Date: 06/01/1990 00:00:00
Date Added: 07/23/1992 19:11:05
Date Last Updated: 05/23/2003 09:21:05
Max Monthly Gallons: Not reported
Vapor Recovery Installed: 1
Vapor Notify Required: 1

Tank A:

Staff Id Who Did The Last Update: TANKS
MPCA Tank Number: 001
Above Or Underground: 1
Tank Action ID: 871292
Contractor Number: 19
Supervisor Number: 112
Tank Action: 1
Action Date: 11/20/2001 00:00:00
Action Date Unknown: 1
Corrosion Expert Name: Not reported
Lab Flag: Not reported
Date Added: 04/25/2002 12:17:21
Date Last Updated: 05/04/2002 08:08:48

Staff Id Who Did The Last Update: TANKS
MPCA Tank Number: 002
Above Or Underground: 1
Tank Action ID: 871293
Contractor Number: 19
Supervisor Number: 112
Tank Action: 1
Action Date: 11/20/2001 00:00:00
Action Date Unknown: 1
Corrosion Expert Name: Not reported

Map ID
Direction
Distance
Elevation

MAP FINDINGS

Site

Database(s)

EDR ID Number
EPA ID Number

DAIRY FARMERS OF AMERICA - FERGUS FALLS (Continued)

1000138387

Lab Flag: Not reported
Date Added: 04/25/2002 12:17:48
Date Last Updated: 05/04/2002 08:08:48

Staff Id Who Did The Last Update: TANKS
MPCA Tank Number: 007
Above Or Underground: 1
Tank Action ID: 256653
Contractor Number: Not reported
Supervisor Number: Not reported
Tank Action: 1
Action Date: 06/22/1989 00:00:00
Action Date Unknown: 1
Corrosion Expert Name: Not reported
Lab Flag: N
Date Added: 05/05/2000 08:31:52
Date Last Updated: 05/04/2002 08:08:48

Staff Id Who Did The Last Update: TANKS
MPCA Tank Number: 007
Above Or Underground: 1
Tank Action ID: 299397
Contractor Number: Not reported
Supervisor Number: Not reported
Tank Action: 1
Action Date: 08/22/1973 00:00:00
Action Date Unknown: 1
Corrosion Expert Name: Not reported
Lab Flag: Not reported
Date Added: 05/05/2000 08:31:52
Date Last Updated: 05/04/2002 08:08:48

Staff Id Who Did The Last Update: TANKS
MPCA Tank Number: 008
Above Or Underground: 1
Tank Action ID: 256654
Contractor Number: Not reported
Supervisor Number: Not reported
Tank Action: 1
Action Date: 06/22/1989 00:00:00
Action Date Unknown: 1
Corrosion Expert Name: Not reported
Lab Flag: N
Date Added: 05/05/2000 08:31:52
Date Last Updated: 05/04/2002 08:08:48

Staff Id Who Did The Last Update: TANKS
MPCA Tank Number: 008
Above Or Underground: 1
Tank Action ID: 299398
Contractor Number: Not reported
Supervisor Number: Not reported
Tank Action: 1
Action Date: 08/22/1973 00:00:00
Action Date Unknown: 1
Corrosion Expert Name: Not reported
Lab Flag: Not reported

Map ID
Direction
Distance
Elevation

MAP FINDINGS

Site

Database(s)

EDR ID Number
EPA ID Number

DAIRY FARMERS OF AMERICA - FERGUS FALLS (Continued)

1000138387

Date Added: 05/05/2000 08:31:52
Date Last Updated: 05/04/2002 08:08:48

Staff Id Who Did The Last Update: TANKS
MPCA Tank Number: 1001
Above Or Underground: 1
Tank Action ID: 331957
Contractor Number: Not reported
Supervisor Number: Not reported
Tank Action: 1
Action Date: 01/01/1976 00:00:00
Action Date Unknown: 1
Corrosion Expert Name: Not reported
Lab Flag: Not reported
Date Added: 05/05/2000 08:31:52
Date Last Updated: 05/04/2002 08:08:48

Staff Id Who Did The Last Update: TANKS
MPCA Tank Number: 1002
Above Or Underground: 1
Tank Action ID: 331967
Contractor Number: Not reported
Supervisor Number: Not reported
Tank Action: 1
Action Date: 01/01/1976 00:00:00
Action Date Unknown: 1
Corrosion Expert Name: Not reported
Lab Flag: Not reported
Date Added: 05/05/2000 08:31:52
Date Last Updated: 05/04/2002 08:08:48

Staff Id Who Did The Last Update: TANKS
MPCA Tank Number: 1003
Above Or Underground: 1
Tank Action ID: 331977
Contractor Number: Not reported
Supervisor Number: Not reported
Tank Action: 1
Action Date: 01/01/1975 00:00:00
Action Date Unknown: 1
Corrosion Expert Name: Not reported
Lab Flag: Not reported
Date Added: 05/05/2000 08:31:52
Date Last Updated: 05/04/2002 08:08:48

Staff Id Who Did The Last Update: TANKS
MPCA Tank Number: 1004
Above Or Underground: 1
Tank Action ID: 331980
Contractor Number: Not reported
Supervisor Number: Not reported
Tank Action: 1
Action Date: 01/01/1988 00:00:00
Action Date Unknown: 1
Corrosion Expert Name: Not reported
Lab Flag: Not reported
Date Added: 05/05/2000 08:31:52

Map ID
Direction
Distance
Elevation

MAP FINDINGS

Site

Database(s)

EDR ID Number
EPA ID Number

DAIRY FARMERS OF AMERICA - FERGUS FALLS (Continued)

1000138387

Date Last Updated: 05/04/2002 08:08:48

Staff Id Who Did The Last Update: TANKS
MPCA Tank Number: 1005
Above Or Underground: 1
Tank Action ID: 331981
Contractor Number: Not reported
Supervisor Number: Not reported
Tank Action: 1
Action Date: 01/01/1986 00:00:00
Action Date Unknown: 1
Corrosion Expert Name: Not reported
Lab Flag: Not reported
Date Added: 05/05/2000 08:31:52
Date Last Updated: 05/04/2002 08:08:48

Staff Id Who Did The Last Update: TANKS
MPCA Tank Number: 1006
Above Or Underground: 1
Tank Action ID: 331982
Contractor Number: Not reported
Supervisor Number: Not reported
Tank Action: 1
Action Date: 01/01/1989 00:00:00
Action Date Unknown: 1
Corrosion Expert Name: Not reported
Lab Flag: Not reported
Date Added: 05/05/2000 08:31:52
Date Last Updated: 05/04/2002 08:08:48

Staff Id Who Did The Last Update: TANKS
MPCA Tank Number: 1007
Above Or Underground: 1
Tank Action ID: 331983
Contractor Number: Not reported
Supervisor Number: Not reported
Tank Action: 1
Action Date: 01/01/1957 00:00:00
Action Date Unknown: 1
Corrosion Expert Name: Not reported
Lab Flag: Not reported
Date Added: 05/05/2000 08:31:52
Date Last Updated: 05/04/2002 08:08:48

Staff Id Who Did The Last Update: TANKS
MPCA Tank Number: 1008
Above Or Underground: 1
Tank Action ID: 331984
Contractor Number: Not reported
Supervisor Number: Not reported
Tank Action: 1
Action Date: Not reported
Action Date Unknown: 1
Corrosion Expert Name: Not reported
Lab Flag: Not reported
Date Added: 05/05/2000 08:31:52
Date Last Updated: 05/04/2002 08:08:48

Map ID
Direction
Distance
Elevation

MAP FINDINGS

Site

Database(s)

EDR ID Number
EPA ID Number

DAIRY FARMERS OF AMERICA - FERGUS FALLS (Continued)

1000138387

Staff Id Who Did The Last Update: TANKS
MPCA Tank Number: 1009
Above Or Underground: 1
Tank Action ID: 331985
Contractor Number: Not reported
Supervisor Number: Not reported
Tank Action: 1
Action Date: 01/01/1983 00:00:00
Action Date Unknown: 1
Corrosion Expert Name: Not reported
Lab Flag: Not reported
Date Added: 05/05/2000 08:31:52
Date Last Updated: 05/04/2002 08:08:48

Staff Id Who Did The Last Update: TANKS
MPCA Tank Number: 1010
Above Or Underground: 1
Tank Action ID: 331958
Contractor Number: Not reported
Supervisor Number: Not reported
Tank Action: 1
Action Date: 01/01/1983 00:00:00
Action Date Unknown: 1
Corrosion Expert Name: Not reported
Lab Flag: Not reported
Date Added: 05/05/2000 08:31:52
Date Last Updated: 05/04/2002 08:08:48

Staff Id Who Did The Last Update: TANKS
MPCA Tank Number: 1011
Above Or Underground: 1
Tank Action ID: 331959
Contractor Number: Not reported
Supervisor Number: Not reported
Tank Action: 1
Action Date: 01/01/1978 00:00:00
Action Date Unknown: 1
Corrosion Expert Name: Not reported
Lab Flag: Not reported
Date Added: 05/05/2000 08:31:52
Date Last Updated: 05/04/2002 08:08:48

Staff Id Who Did The Last Update: TANKS
MPCA Tank Number: 1012
Above Or Underground: 1
Tank Action ID: 331960
Contractor Number: Not reported
Supervisor Number: Not reported
Tank Action: 1
Action Date: 01/01/1978 00:00:00
Action Date Unknown: 1
Corrosion Expert Name: Not reported
Lab Flag: Not reported
Date Added: 05/05/2000 08:31:52
Date Last Updated: 05/04/2002 08:08:48

Staff Id Who Did The Last Update: TANKS

Map ID
Direction
Distance
Elevation

MAP FINDINGS

Site

Database(s)

EDR ID Number
EPA ID Number

DAIRY FARMERS OF AMERICA - FERGUS FALLS (Continued)

1000138387

MPCA Tank Number: 1013
Above Or Underground: 1
Tank Action ID: 332976
Contractor Number: Not reported
Supervisor Number: Not reported
Tank Action: 1
Action Date: 01/01/1975 00:00:00
Action Date Unknown: 1
Corrosion Expert Name: Not reported
Lab Flag: Not reported
Date Added: 05/05/2000 08:31:52
Date Last Updated: 05/04/2002 08:08:48

Staff Id Who Did The Last Update: TANKS
MPCA Tank Number: 1014
Above Or Underground: 1
Tank Action ID: 331961
Contractor Number: Not reported
Supervisor Number: Not reported
Tank Action: 1
Action Date: 01/01/1982 00:00:00
Action Date Unknown: 1
Corrosion Expert Name: Not reported
Lab Flag: Not reported
Date Added: 05/05/2000 08:31:52
Date Last Updated: 05/04/2002 08:08:48

Staff Id Who Did The Last Update: TANKS
MPCA Tank Number: 1015
Above Or Underground: 1
Tank Action ID: 331962
Contractor Number: Not reported
Supervisor Number: Not reported
Tank Action: 1
Action Date: 01/01/1982 00:00:00
Action Date Unknown: 1
Corrosion Expert Name: Not reported
Lab Flag: Not reported
Date Added: 05/05/2000 08:31:52
Date Last Updated: 05/04/2002 08:08:48

Staff Id Who Did The Last Update: TANKS
MPCA Tank Number: 1016
Above Or Underground: 1
Tank Action ID: 331963
Contractor Number: Not reported
Supervisor Number: Not reported
Tank Action: 1
Action Date: 01/01/1982 00:00:00
Action Date Unknown: 1
Corrosion Expert Name: Not reported
Lab Flag: Not reported
Date Added: 05/05/2000 08:31:52
Date Last Updated: 05/04/2002 08:08:48

Staff Id Who Did The Last Update: TANKS
MPCA Tank Number: 1017

Map ID
Direction
Distance
Elevation

MAP FINDINGS

Site

Database(s)

EDR ID Number
EPA ID Number

DAIRY FARMERS OF AMERICA - FERGUS FALLS (Continued)

1000138387

Above Or Underground: 1
Tank Action ID: 331964
Contractor Number: Not reported
Supervisor Number: Not reported
Tank Action: 1
Action Date: 01/01/1982 00:00:00
Action Date Unknown: 1
Corrosion Expert Name: Not reported
Lab Flag: Not reported
Date Added: 05/05/2000 08:31:52
Date Last Updated: 05/04/2002 08:08:48

Staff Id Who Did The Last Update: TANKS
MPCA Tank Number: 1018
Above Or Underground: 1
Tank Action ID: 331965
Contractor Number: Not reported
Supervisor Number: Not reported
Tank Action: 1
Action Date: 01/01/1982 00:00:00
Action Date Unknown: 1
Corrosion Expert Name: Not reported
Lab Flag: Not reported
Date Added: 05/05/2000 08:31:52
Date Last Updated: 05/04/2002 08:08:48

Staff Id Who Did The Last Update: TANKS
MPCA Tank Number: 1019
Above Or Underground: 1
Tank Action ID: 331966
Contractor Number: Not reported
Supervisor Number: Not reported
Tank Action: 1
Action Date: 01/01/1982 00:00:00
Action Date Unknown: 1
Corrosion Expert Name: Not reported
Lab Flag: Not reported
Date Added: 05/05/2000 08:31:52
Date Last Updated: 05/04/2002 08:08:48

Staff Id Who Did The Last Update: TANKS
MPCA Tank Number: 1020
Above Or Underground: 1
Tank Action ID: 331968
Contractor Number: Not reported
Supervisor Number: Not reported
Tank Action: 1
Action Date: 01/01/1982 00:00:00
Action Date Unknown: 1
Corrosion Expert Name: Not reported
Lab Flag: Not reported
Date Added: 05/05/2000 08:31:52
Date Last Updated: 05/04/2002 08:08:48

Staff Id Who Did The Last Update: TANKS
MPCA Tank Number: 1021
Above Or Underground: 1

Map ID
Direction
Distance
Elevation

MAP FINDINGS

Site

Database(s)

EDR ID Number
EPA ID Number

DAIRY FARMERS OF AMERICA - FERGUS FALLS (Continued)

1000138387

Tank Action ID: 331969
Contractor Number: Not reported
Supervisor Number: Not reported
Tank Action: 1
Action Date: 01/01/1984 00:00:00
Action Date Unknown: 1
Corrosion Expert Name: Not reported
Lab Flag: Not reported
Date Added: 05/05/2000 08:31:52
Date Last Updated: 05/04/2002 08:08:48

Staff Id Who Did The Last Update: TANKS
MPCA Tank Number: 1022
Above Or Underground: 1
Tank Action ID: 331970
Contractor Number: Not reported
Supervisor Number: Not reported
Tank Action: 1
Action Date: 01/01/1984 00:00:00
Action Date Unknown: 1
Corrosion Expert Name: Not reported
Lab Flag: Not reported
Date Added: 05/05/2000 08:31:52
Date Last Updated: 05/04/2002 08:08:48

Staff Id Who Did The Last Update: TANKS
MPCA Tank Number: 1023
Above Or Underground: 1
Tank Action ID: 331971
Contractor Number: Not reported
Supervisor Number: Not reported
Tank Action: 1
Action Date: 01/01/1987 00:00:00
Action Date Unknown: 1
Corrosion Expert Name: Not reported
Lab Flag: Not reported
Date Added: 05/05/2000 08:31:52
Date Last Updated: 05/04/2002 08:08:48

Staff Id Who Did The Last Update: TANKS
MPCA Tank Number: 1024
Above Or Underground: 1
Tank Action ID: 332789
Contractor Number: Not reported
Supervisor Number: Not reported
Tank Action: 1
Action Date: 01/01/1987 00:00:00
Action Date Unknown: 1
Corrosion Expert Name: Not reported
Lab Flag: Not reported
Date Added: 05/05/2000 08:31:52
Date Last Updated: 05/04/2002 08:08:48

Staff Id Who Did The Last Update: TANKS
MPCA Tank Number: 1025
Above Or Underground: 1
Tank Action ID: 331972

Map ID
Direction
Distance
Elevation

MAP FINDINGS

Site

Database(s)

EDR ID Number
EPA ID Number

DAIRY FARMERS OF AMERICA - FERGUS FALLS (Continued)

1000138387

Contractor Number: Not reported
Supervisor Number: Not reported
Tank Action: 1
Action Date: 01/01/1987 00:00:00
Action Date Unknown: 1
Corrosion Expert Name: Not reported
Lab Flag: Not reported
Date Added: 05/05/2000 08:31:52
Date Last Updated: 05/04/2002 08:08:48

Staff Id Who Did The Last Update: TANKS
MPCA Tank Number: 1026
Above Or Underground: 1
Tank Action ID: 331973
Contractor Number: Not reported
Supervisor Number: Not reported
Tank Action: 1
Action Date: 01/01/1985 00:00:00
Action Date Unknown: 1
Corrosion Expert Name: Not reported
Lab Flag: Not reported
Date Added: 05/05/2000 08:31:52
Date Last Updated: 05/04/2002 08:08:48

Staff Id Who Did The Last Update: TANKS
MPCA Tank Number: 1027
Above Or Underground: 1
Tank Action ID: 331974
Contractor Number: Not reported
Supervisor Number: Not reported
Tank Action: 1
Action Date: 01/01/1986 00:00:00
Action Date Unknown: 1
Corrosion Expert Name: Not reported
Lab Flag: Not reported
Date Added: 05/05/2000 08:31:52
Date Last Updated: 05/04/2002 08:08:48

Staff Id Who Did The Last Update: TANKS
MPCA Tank Number: 1028
Above Or Underground: 1
Tank Action ID: 331975
Contractor Number: Not reported
Supervisor Number: Not reported
Tank Action: 1
Action Date: 01/01/1986 00:00:00
Action Date Unknown: 1
Corrosion Expert Name: Not reported
Lab Flag: Not reported
Date Added: 05/05/2000 08:31:52
Date Last Updated: 05/04/2002 08:08:48

Staff Id Who Did The Last Update: TANKS
MPCA Tank Number: 1029
Above Or Underground: 1
Tank Action ID: 331976
Contractor Number: Not reported

Map ID
Direction
Distance
Elevation

MAP FINDINGS

Site

Database(s)

EDR ID Number
EPA ID Number

DAIRY FARMERS OF AMERICA - FERGUS FALLS (Continued)

1000138387

Supervisor Number: Not reported
Tank Action: 1
Action Date: 01/01/1984 00:00:00
Action Date Unknown: 1
Corrosion Expert Name: Not reported
Lab Flag: Not reported
Date Added: 05/05/2000 08:31:52
Date Last Updated: 05/04/2002 08:08:48

Staff Id Who Did The Last Update: TANKS
MPCA Tank Number: 1030
Above Or Underground: 1
Tank Action ID: 331978
Contractor Number: Not reported
Supervisor Number: Not reported
Tank Action: 1
Action Date: 01/01/1975 00:00:00
Action Date Unknown: 1
Corrosion Expert Name: Not reported
Lab Flag: Not reported
Date Added: 05/05/2000 08:31:52
Date Last Updated: 05/04/2002 08:08:48

Staff Id Who Did The Last Update: TANKS
MPCA Tank Number: 1031
Above Or Underground: 1
Tank Action ID: 331979
Contractor Number: Not reported
Supervisor Number: Not reported
Tank Action: 1
Action Date: 01/01/1982 00:00:00
Action Date Unknown: 1
Corrosion Expert Name: Not reported
Lab Flag: Not reported
Date Added: 05/05/2000 08:31:52
Date Last Updated: 05/04/2002 08:08:48

Staff Id Who Did The Last Update: TANKS
MPCA Tank Number: 004
Above Or Underground: 1
Tank Action ID: 286306
Contractor Number: Not reported
Supervisor Number: Not reported
Tank Action: 1
Action Date: 06/06/1978 00:00:00
Action Date Unknown: 1
Corrosion Expert Name: Not reported
Lab Flag: Not reported
Date Added: 05/05/2000 08:31:52
Date Last Updated: 05/04/2002 08:08:48

Staff Id Who Did The Last Update: TANKS
MPCA Tank Number: 005
Above Or Underground: 1
Tank Action ID: 260564
Contractor Number: Not reported
Supervisor Number: Not reported

Map ID
Direction
Distance
Elevation

MAP FINDINGS

Site

Database(s)

EDR ID Number
EPA ID Number

DAIRY FARMERS OF AMERICA - FERGUS FALLS (Continued)

1000138387

Tank Action: 1
Action Date: 06/22/1989 00:00:00
Action Date Unknown: 1
Corrosion Expert Name: Not reported
Lab Flag: N
Date Added: 05/05/2000 08:31:52
Date Last Updated: 05/04/2002 08:08:48

Staff Id Who Did The Last Update: TANKS
MPCA Tank Number: 005
Above Or Underground: 1
Tank Action ID: 306098
Contractor Number: Not reported
Supervisor Number: Not reported
Tank Action: 1
Action Date: 06/06/1978 00:00:00
Action Date Unknown: 1
Corrosion Expert Name: Not reported
Lab Flag: Not reported
Date Added: 05/05/2000 08:31:52
Date Last Updated: 05/04/2002 08:08:48

Staff Id Who Did The Last Update: TANKS
MPCA Tank Number: 006
Above Or Underground: 1
Tank Action ID: 272173
Contractor Number: Not reported
Supervisor Number: Not reported
Tank Action: 1
Action Date: 06/22/1989 00:00:00
Action Date Unknown: 1
Corrosion Expert Name: Not reported
Lab Flag: N
Date Added: 05/05/2000 08:31:52
Date Last Updated: 05/04/2002 08:08:48

Staff Id Who Did The Last Update: TANKS
MPCA Tank Number: 006
Above Or Underground: 1
Tank Action ID: 325778
Contractor Number: Not reported
Supervisor Number: Not reported
Tank Action: 1
Action Date: 08/01/1969 00:00:00
Action Date Unknown: 1
Corrosion Expert Name: Not reported
Lab Flag: Not reported
Date Added: 05/05/2000 08:31:52
Date Last Updated: 05/04/2002 08:08:48

Staff Id Who Did The Last Update: TANKS
MPCA Tank Number: 001
Above Or Underground: 1
Tank Action ID: 325777
Contractor Number: Not reported
Supervisor Number: Not reported
Tank Action: 1

Map ID
Direction
Distance
Elevation

MAP FINDINGS

Site

Database(s)

EDR ID Number
EPA ID Number

DAIRY FARMERS OF AMERICA - FERGUS FALLS (Continued)

1000138387

Action Date: 09/22/1973 00:00:00
Action Date Unknown: 1
Corrosion Expert Name: Not reported
Lab Flag: Not reported
Date Added: 05/05/2000 08:31:58
Date Last Updated: 05/04/2002 08:08:48

Staff Id Who Did The Last Update: TANKS
MPCA Tank Number: 002
Above Or Underground: 1
Tank Action ID: 286305
Contractor Number: Not reported
Supervisor Number: Not reported
Tank Action: 1
Action Date: 09/22/1973 00:00:00
Action Date Unknown: 1
Corrosion Expert Name: Not reported
Lab Flag: Not reported
Date Added: 05/05/2000 08:31:58
Date Last Updated: 05/04/2002 08:08:48

Staff Id Who Did The Last Update: TANKS
MPCA Tank Number: 003
Above Or Underground: 1
Tank Action ID: 242054
Contractor Number: Not reported
Supervisor Number: Not reported
Tank Action: 1
Action Date: 06/22/1989 00:00:00
Action Date Unknown: 1
Corrosion Expert Name: Not reported
Lab Flag: Not reported
Date Added: 05/05/2000 08:31:58
Date Last Updated: 05/04/2002 08:08:48

Staff Id Who Did The Last Update: TANKS
MPCA Tank Number: 003
Above Or Underground: 1
Tank Action ID: 288666
Contractor Number: Not reported
Supervisor Number: Not reported
Tank Action: 1
Action Date: 10/15/1982 00:00:00
Action Date Unknown: 1
Corrosion Expert Name: Not reported
Lab Flag: Not reported
Date Added: 05/05/2000 08:31:58
Date Last Updated: 05/04/2002 08:08:48

Staff Id Who Did The Last Update: TANKS
MPCA Tank Number: 004
Above Or Underground: 1
Tank Action ID: 248859
Contractor Number: Not reported
Supervisor Number: Not reported
Tank Action: 1
Action Date: 06/22/1989 00:00:00

Map ID
Direction
Distance
Elevation

MAP FINDINGS

Site

Database(s)

EDR ID Number
EPA ID Number

DAIRY FARMERS OF AMERICA - FERGUS FALLS (Continued)

1000138387

Action Date Unknown: 1
Corrosion Expert Name: Not reported
Lab Flag: N
Date Added: 05/05/2000 08:31:58
Date Last Updated: 05/04/2002 08:08:48

Tank C:

MPCA Tank Number: 1024
Above Or Underground: 1
Compartment Number: 1
Tank Stored Product Code: 6
Tank Stored Product Desc: SODIUM HYDROXIDE
Compartment Cap: 3000
Heating: 1
Other Desc: Not reported
Date Added: 10/10/1999 10:58:52
Date Last Updated: 05/04/2002 08:08:48

MPCA Tank Number: 001
Above Or Underground: 1
Compartment Number: 1
Tank Stored Product Code: 13
Tank Stored Product Desc: FUEL OIL
Compartment Cap: 12000
Heating: 1
Other Desc: Not reported
Date Added: 10/10/1999 10:58:44
Date Last Updated: 05/04/2002 08:08:48

MPCA Tank Number: 006
Above Or Underground: 1
Compartment Number: 1
Tank Stored Product Code: 10
Tank Stored Product Desc: DIESEL
Compartment Cap: 8000
Heating: 1
Other Desc: Not reported
Date Added: 10/10/1999 10:58:44
Date Last Updated: 05/04/2002 08:08:48

MPCA Tank Number: 002
Above Or Underground: 1
Compartment Number: 1
Tank Stored Product Code: 13
Tank Stored Product Desc: FUEL OIL
Compartment Cap: 12000
Heating: 1
Other Desc: Not reported
Date Added: 10/10/1999 10:58:02
Date Last Updated: 05/04/2002 08:08:48

MPCA Tank Number: 004
Above Or Underground: 1
Compartment Number: 1
Tank Stored Product Code: 14
Tank Stored Product Desc: GASOLINE
Compartment Cap: 10000

Map ID
Direction
Distance
Elevation

MAP FINDINGS

Site

Database(s)

EDR ID Number
EPA ID Number

DAIRY FARMERS OF AMERICA - FERGUS FALLS (Continued)

1000138387

Heating: 1
Other Desc: Not reported
Date Added: 10/10/1999 10:58:02
Date Last Updated: 05/04/2002 08:08:48

MPCA Tank Number: 003
Above Or Underground: 1
Compartment Number: 1
Tank Stored Product Code: 14
Tank Stored Product Desc: GASOLINE
Compartment Cap: 200
Heating: 1
Other Desc: Not reported
Date Added: 10/10/1999 10:58:05
Date Last Updated: 05/04/2002 08:08:48

MPCA Tank Number: 007
Above Or Underground: 1
Compartment Number: 1
Tank Stored Product Code: 10
Tank Stored Product Desc: DIESEL
Compartment Cap: 5200
Heating: 1
Other Desc: Not reported
Date Added: 10/10/1999 10:58:16
Date Last Updated: 05/04/2002 08:08:48

MPCA Tank Number: 008
Above Or Underground: 1
Compartment Number: 1
Tank Stored Product Code: 24
Tank Stored Product Desc: WASTE OIL
Compartment Cap: 2000
Heating: 1
Other Desc: Not reported
Date Added: 10/10/1999 10:58:16
Date Last Updated: 05/04/2002 08:08:48

MPCA Tank Number: 009
Above Or Underground: 1
Compartment Number: 1
Tank Stored Product Code: 14
Tank Stored Product Desc: Not reported
Compartment Cap: 260
Heating: 1
Other Desc: Not reported
Date Added: 05/25/2001 13:40:18
Date Last Updated: 05/04/2002 08:08:48

MPCA Tank Number: 005
Above Or Underground: 1
Compartment Number: 1
Tank Stored Product Code: 10
Tank Stored Product Desc: DIESEL
Compartment Cap: 8000
Heating: 1
Other Desc: Not reported

Map ID
Direction
Distance
Elevation

MAP FINDINGS

Site

Database(s)

EDR ID Number
EPA ID Number

DAIRY FARMERS OF AMERICA - FERGUS FALLS (Continued)

1000138387

Date Added: 10/10/1999 10:58:23
Date Last Updated: 05/04/2002 08:08:48

MPCA Tank Number: 1001
Above Or Underground: 1
Compartment Number: 1
Tank Stored Product Code: 12
Tank Stored Product Desc: MILK
Compartment Cap: 260000
Heating: 1
Other Desc: Not reported
Date Added: 10/10/1999 10:58:51
Date Last Updated: 05/04/2002 08:08:48

MPCA Tank Number: 1010
Above Or Underground: 1
Compartment Number: 1
Tank Stored Product Code: 12
Tank Stored Product Desc: WHEY
Compartment Cap: 3000
Heating: 1
Other Desc: Not reported
Date Added: 10/10/1999 10:58:51
Date Last Updated: 05/04/2002 08:08:48

MPCA Tank Number: 1011
Above Or Underground: 1
Compartment Number: 1
Tank Stored Product Code: 12
Tank Stored Product Desc: WHEY
Compartment Cap: 10000
Heating: 1
Other Desc: Not reported
Date Added: 10/10/1999 10:58:51
Date Last Updated: 05/04/2002 08:08:48

MPCA Tank Number: 1012
Above Or Underground: 1
Compartment Number: 1
Tank Stored Product Code: 12
Tank Stored Product Desc: WHEY
Compartment Cap: 10000
Heating: 1
Other Desc: Not reported
Date Added: 10/10/1999 10:58:51
Date Last Updated: 05/04/2002 08:08:48

MPCA Tank Number: 1014
Above Or Underground: 1
Compartment Number: 1
Tank Stored Product Code: 12
Tank Stored Product Desc: WHEY
Compartment Cap: 7000
Heating: 1
Other Desc: Not reported
Date Added: 10/10/1999 10:58:51
Date Last Updated: 05/04/2002 08:08:48

Map ID
Direction
Distance
Elevation

MAP FINDINGS

Site

Database(s)

EDR ID Number
EPA ID Number

DAIRY FARMERS OF AMERICA - FERGUS FALLS (Continued)

1000138387

MPCA Tank Number: 1015
Above Or Underground: 1
Compartment Number: 1
Tank Stored Product Code: 12
Tank Stored Product Desc: WHEY
Compartment Cap: 7000
Heating: 1
Other Desc: Not reported
Date Added: 10/10/1999 10:58:51
Date Last Updated: 05/04/2002 08:08:48

MPCA Tank Number: 1016
Above Or Underground: 1
Compartment Number: 1
Tank Stored Product Code: 12
Tank Stored Product Desc: WHEY
Compartment Cap: 7000
Heating: 1
Other Desc: Not reported
Date Added: 10/10/1999 10:58:51
Date Last Updated: 05/04/2002 08:08:48

MPCA Tank Number: 1017
Above Or Underground: 1
Compartment Number: 1
Tank Stored Product Code: 12
Tank Stored Product Desc: WHEY
Compartment Cap: 7000
Heating: 1
Other Desc: Not reported
Date Added: 10/10/1999 10:58:51
Date Last Updated: 05/04/2002 08:08:48

MPCA Tank Number: 1018
Above Or Underground: 1
Compartment Number: 1
Tank Stored Product Code: 12
Tank Stored Product Desc: WHEY
Compartment Cap: 7000
Heating: 1
Other Desc: Not reported
Date Added: 10/10/1999 10:58:51
Date Last Updated: 05/04/2002 08:08:48

MPCA Tank Number: 1019
Above Or Underground: 1
Compartment Number: 1
Tank Stored Product Code: 5
Tank Stored Product Desc: SULFURIC ACID
Compartment Cap: 4100
Heating: 1
Other Desc: Not reported
Date Added: 10/10/1999 10:58:51
Date Last Updated: 05/04/2002 08:08:48

MPCA Tank Number: 1002
Above Or Underground: 1

Map ID
Direction
Distance
Elevation

MAP FINDINGS

Site

Database(s)

EDR ID Number
EPA ID Number

DAIRY FARMERS OF AMERICA - FERGUS FALLS (Continued)

1000138387

Compartment Number: 1
Tank Stored Product Code: 12
Tank Stored Product Desc: MILK
Compartment Cap: 420000
Heating: 1
Other Desc: Not reported
Date Added: 10/10/1999 10:58:51
Date Last Updated: 05/04/2002 08:08:48

MPCA Tank Number: 1020
Above Or Underground: 1
Compartment Number: 1
Tank Stored Product Code: 5
Tank Stored Product Desc: HYDROCHLORIC ACID
Compartment Cap: 7800
Heating: 1
Other Desc: Not reported
Date Added: 10/10/1999 10:58:51
Date Last Updated: 05/04/2002 08:08:48

MPCA Tank Number: 1021
Above Or Underground: 1
Compartment Number: 1
Tank Stored Product Code: 7
Tank Stored Product Desc: CALCIUM CHLORIDE
Compartment Cap: 3000
Heating: 1
Other Desc: Not reported
Date Added: 10/10/1999 10:58:51
Date Last Updated: 05/04/2002 08:08:48

MPCA Tank Number: 1022
Above Or Underground: 1
Compartment Number: 1
Tank Stored Product Code: 6
Tank Stored Product Desc: AMMONIUM HYDROXIDE
Compartment Cap: 2400
Heating: 1
Other Desc: Not reported
Date Added: 10/10/1999 10:58:51
Date Last Updated: 05/04/2002 08:08:48

MPCA Tank Number: 1023
Above Or Underground: 1
Compartment Number: 1
Tank Stored Product Code: 6
Tank Stored Product Desc: SODIUM HYDROXIDE
Compartment Cap: 3000
Heating: 1
Other Desc: Not reported
Date Added: 10/10/1999 10:58:51
Date Last Updated: 05/04/2002 08:08:48

MPCA Tank Number: 1025
Above Or Underground: 1
Compartment Number: 1
Tank Stored Product Code: 5

Map ID
Direction
Distance
Elevation

MAP FINDINGS

Site

Database(s)

EDR ID Number
EPA ID Number

DAIRY FARMERS OF AMERICA - FERGUS FALLS (Continued)

1000138387

Tank Stored Product Desc: CHEMICAL ACIDIC
Compartment Cap: 3000
Heating: 1
Other Desc: Not reported
Date Added: 10/10/1999 10:58:51
Date Last Updated: 05/04/2002 08:08:48

MPCA Tank Number: 1026
Above Or Underground: 1
Compartment Number: 1
Tank Stored Product Code: 6
Tank Stored Product Desc: POTASSIUM HYDROXIDE
Compartment Cap: 3000
Heating: 1
Other Desc: Not reported
Date Added: 10/10/1999 10:58:51
Date Last Updated: 05/04/2002 08:08:48

MPCA Tank Number: 1027
Above Or Underground: 1
Compartment Number: 1
Tank Stored Product Code: 6
Tank Stored Product Desc: SODIUM HYDROXIDE
Compartment Cap: 2500
Heating: 1
Other Desc: Not reported
Date Added: 10/10/1999 10:58:51
Date Last Updated: 05/04/2002 08:08:48

MPCA Tank Number: 1028
Above Or Underground: 1
Compartment Number: 1
Tank Stored Product Code: 6
Tank Stored Product Desc: SODIUM HYDROXIDE
Compartment Cap: 2500
Heating: 1
Other Desc: Not reported
Date Added: 10/10/1999 10:58:51
Date Last Updated: 05/04/2002 08:08:48

MPCA Tank Number: 1029
Above Or Underground: 1
Compartment Number: 1
Tank Stored Product Code: 7
Tank Stored Product Desc: HYDROGEN PEROXIDE
Compartment Cap: 3000
Heating: 1
Other Desc: Not reported
Date Added: 10/10/1999 10:58:51
Date Last Updated: 05/04/2002 08:08:48

MPCA Tank Number: 1003
Above Or Underground: 1
Compartment Number: 1
Tank Stored Product Code: 12
Tank Stored Product Desc: MILK
Compartment Cap: 260000

Map ID
Direction
Distance
Elevation

MAP FINDINGS

Site

Database(s)

EDR ID Number
EPA ID Number

DAIRY FARMERS OF AMERICA - FERGUS FALLS (Continued)

1000138387

Heating: 1
Other Desc: Not reported
Date Added: 10/10/1999 10:58:51
Date Last Updated: 05/04/2002 08:08:48

MPCA Tank Number: 1030
Above Or Underground: 1
Compartment Number: 1
Tank Stored Product Code: 5
Tank Stored Product Desc: CHEMICAL ACIDIC
Compartment Cap: 1200
Heating: 1
Other Desc: Not reported
Date Added: 10/10/1999 10:58:51
Date Last Updated: 05/04/2002 08:08:48

MPCA Tank Number: 1031
Above Or Underground: 1
Compartment Number: 1
Tank Stored Product Code: 5
Tank Stored Product Desc: NITRIC ACID
Compartment Cap: 5600
Heating: 1
Other Desc: Not reported
Date Added: 10/10/1999 10:58:51
Date Last Updated: 05/04/2002 08:08:48

MPCA Tank Number: 1004
Above Or Underground: 1
Compartment Number: 1
Tank Stored Product Code: 12
Tank Stored Product Desc: MILK
Compartment Cap: 260000
Heating: 1
Other Desc: Not reported
Date Added: 10/10/1999 10:58:51
Date Last Updated: 05/04/2002 08:08:48

MPCA Tank Number: 1005
Above Or Underground: 1
Compartment Number: 1
Tank Stored Product Code: 12
Tank Stored Product Desc: MILK
Compartment Cap: 50000
Heating: 1
Other Desc: Not reported
Date Added: 10/10/1999 10:58:51
Date Last Updated: 05/04/2002 08:08:48

MPCA Tank Number: 1006
Above Or Underground: 1
Compartment Number: 1
Tank Stored Product Code: 12
Tank Stored Product Desc: MILK
Compartment Cap: 330000
Heating: 1
Other Desc: Not reported

Map ID
Direction
Distance
Elevation

MAP FINDINGS

Site

Database(s)

EDR ID Number
EPA ID Number

DAIRY FARMERS OF AMERICA - FERGUS FALLS (Continued)

1000138387

Date Added: 10/10/1999 10:58:51
Date Last Updated: 05/04/2002 08:08:48

MPCA Tank Number: 1007
Above Or Underground: 1
Compartment Number: 1
Tank Stored Product Code: 12
Tank Stored Product Desc: CREAM
Compartment Cap: 7000
Heating: 1
Other Desc: Not reported
Date Added: 10/10/1999 10:58:51
Date Last Updated: 05/04/2002 08:08:48

MPCA Tank Number: 1008
Above Or Underground: 1
Compartment Number: 1
Tank Stored Product Code: 12
Tank Stored Product Desc: CREAM
Compartment Cap: 20000
Heating: 1
Other Desc: Not reported
Date Added: 10/10/1999 10:58:51
Date Last Updated: 05/04/2002 08:08:48

MPCA Tank Number: 1009
Above Or Underground: 1
Compartment Number: 1
Tank Stored Product Code: 12
Tank Stored Product Desc: WHEY
Compartment Cap: 30000
Heating: 1
Other Desc: Not reported
Date Added: 10/10/1999 10:58:51
Date Last Updated: 05/04/2002 08:08:48

MPCA Tank Number: 1013
Above Or Underground: 1
Compartment Number: 1
Tank Stored Product Code: 12
Tank Stored Product Desc: WHEY
Compartment Cap: 25000
Heating: 1
Other Desc: Not reported
Date Added: 10/10/1999 10:58:52
Date Last Updated: 05/04/2002 08:08:48

Item Compartment ID: 2305-EQUI0000000008-1
AI ID: 2305
Tank Site ID: TS8681
Item ID: 2305-EQUI0000000008
SI Type: Underground Storage Tank System
SI Design: 006
SI Description: Not reported
Compartment Number: 1
Substance: Diesel

Map ID
Direction
Distance
Elevation

MAP FINDINGS

Site

Database(s)

EDR ID Number
EPA ID Number

DAIRY FARMERS OF AMERICA - FERGUS FALLS (Continued)

1000138387

Wall Type: Single
Overfill Prevention System: Not reported
Install Date: 8/1/1969
Material: Bare/Paint/Asph Coat Steel
Status Change Date: 6/22/1989
Tank Status: Removed
Tanks Contractor: Not reported
Capacity Gallons: 8000
Longitude: -96.08994934
Latitude: 46.27016786
Coord Collection Method: Public Land Survey-Two Quarter
Owner: Cheney Properties LLC
Owner Address: 309 W Adolphus Ave
Owner City: Fergus Falls
Owner State: MN
Owner Zip: 565373307
Tanks URL: https://cf.pca.state.mn.us/programs/tank_leak/siteDetail.cfm?id=8681&programInterest=TS

UST Prior to 08/2016:

Envid: 1000138387
Program Interest Id: 197918
Facility Address 2: Not reported
Address Id: 24874
MPCA Tank Number: 001
Above/Under Ground: 2
Piping Cathodic Protection: 3
Tank Cathodic Protection: 1
Substance: 13
Client Tank Number: 001
AST Base Material: Not reported
Piping Material: 1
Piping Material Desc: Not reported
Secondary Containment Tank: Not reported
Secondary Containment Pipe: Not reported
Tank Material: 1
Tank Dispenser Code: 2
Tank Status Code: 6
Tank Capacity: 12000
Tank Registration Date: 04/23/1986 00:00:00
Unregulated Tank Registration Date: Not reported
Compartmental Tank Flag: Not reported
Heating Product Flag: Y
HazWaste Generator Id: Not reported
Product Replaced Date: Not reported
Comments: Not reported
Date Added: 10/10/1999 10:57:18
Date Last Updated: 08/06/2013 10:52:41
Staff Id Who Did The Last Update: CBASHOR
In Compliance: Y
Serial Number: Not reported
Tank Dual Use: N
Preferred ID: 8681

Envid: 1000138387
Program Interest Id: 197918
Facility Address 2: Not reported
Address Id: 24874
MPCA Tank Number: 006

Map ID
Direction
Distance
Elevation

MAP FINDINGS

Site

Database(s)

EDR ID Number
EPA ID Number

DAIRY FARMERS OF AMERICA - FERGUS FALLS (Continued)

1000138387

Above/Under Ground: 2
Piping Cathodic Protection: 3
Tank Cathodic Protection: 1
Substance: 10
Client Tank Number: 006
AST Base Material: Not reported
Piping Material: 1
Piping Material Desc: Not reported
Secondary Containment Tank: Not reported
Secondary Containment Pipe: Not reported
Tank Material: 1
Tank Dispenser Code: 2
Tank Status Code: 5
Tank Capacity: 8000
Tank Registration Date: 04/23/1986 00:00:00
Unregulated Tank Registration Date: Not reported
Compartmental Tank Flag: Not reported
Heating Product Flag: U
HazWaste Generator Id: Not reported
Product Replaced Date: Not reported
Comments: Not reported
Date Added: 10/10/1999 10:57:18
Date Last Updated: 01/07/2013 10:47:58
Staff Id Who Did The Last Update: RSUCHAN
In Compliance: Y
Serial Number: Not reported
Tank Dual Use: N
Preferred ID: 8681

Envid: 1000138387
Program Interest Id: 197918
Facility Address 2: Not reported
Address Id: 24874
MPCA Tank Number: 009
Above/Under Ground: 2
Piping Cathodic Protection: Not reported
Tank Cathodic Protection: Not reported
Substance: 14
Client Tank Number: 009
AST Base Material: Not reported
Piping Material: Not reported
Piping Material Desc: Not reported
Secondary Containment Tank: Not reported
Secondary Containment Pipe: Not reported
Tank Material: Not reported
Tank Dispenser Code: Not reported
Tank Status Code: 6
Tank Capacity: 260
Tank Registration Date: Not reported
Unregulated Tank Registration Date: 05/22/2001 00:00:00
Compartmental Tank Flag: Not reported
Heating Product Flag: Not reported
HazWaste Generator Id: Not reported
Product Replaced Date: Not reported
Comments: Not reported
Date Added: 05/25/2001 13:40:18
Date Last Updated: 01/07/2013 10:47:59

Map ID
Direction
Distance
Elevation

MAP FINDINGS

Site

Database(s)

EDR ID Number
EPA ID Number

DAIRY FARMERS OF AMERICA - FERGUS FALLS (Continued)

1000138387

Staff Id Who Did The Last Update: RSUCHAN
In Compliance: Y
Serial Number: Not reported
Tank Dual Use: N
Preferred ID: 8681

Envid: 1000138387
Program Interest Id: 197918
Facility Address 2: Not reported
Address Id: 24874
MPCA Tank Number: 003
Above/Under Ground: 2
Piping Cathodic Protection: 3
Tank Cathodic Protection: 1
Substance: 14
Client Tank Number: 003
AST Base Material: Not reported
Piping Material: 1
Piping Material Desc: Not reported
Secondary Containment Tank: Not reported
Secondary Containment Pipe: Not reported
Tank Material: 1
Tank Dispenser Code: 2
Tank Status Code: 6
Tank Capacity: 200
Tank Registration Date: 04/23/1986 00:00:00
Unregulated Tank Registration Date: Not reported
Compartmental Tank Flag: Not reported
Heating Product Flag: U
HazWaste Generator Id: Not reported
Product Replaced Date: Not reported
Comments: Not reported
Date Added: 10/10/1999 10:56:34
Date Last Updated: 01/07/2013 10:47:58
Staff Id Who Did The Last Update: RSUCHAN
In Compliance: Y
Serial Number: Not reported
Tank Dual Use: N
Preferred ID: 8681

Envid: 1000138387
Program Interest Id: 197918
Facility Address 2: Not reported
Address Id: 24874
MPCA Tank Number: 007
Above/Under Ground: 2
Piping Cathodic Protection: 3
Tank Cathodic Protection: 1
Substance: 10
Client Tank Number: 007
AST Base Material: Not reported
Piping Material: 1
Piping Material Desc: Not reported
Secondary Containment Tank: Not reported
Secondary Containment Pipe: Not reported
Tank Material: 1
Tank Dispenser Code: 2

Map ID
Direction
Distance
Elevation

MAP FINDINGS

Site

Database(s)

EDR ID Number
EPA ID Number

DAIRY FARMERS OF AMERICA - FERGUS FALLS (Continued)

1000138387

Tank Status Code: 5
Tank Capacity: 5200
Tank Registration Date: 04/23/1986 00:00:00
Unregulated Tank Registration Date: Not reported
Compartmental Tank Flag: Not reported
Heating Product Flag: U
HazWaste Generator Id: Not reported
Product Replaced Date: Not reported
Comments: Not reported
Date Added: 10/10/1999 10:56:49
Date Last Updated: 01/07/2013 10:47:58
Staff Id Who Did The Last Update: RSUCHAN
In Compliance: Y
Serial Number: Not reported
Tank Dual Use: N
Preferred ID: 8681

Envid: 1000138387
Program Interest Id: 197918
Facility Address 2: Not reported
Address Id: 24874
MPCA Tank Number: 008
Above/Under Ground: 2
Piping Cathodic Protection: 3
Tank Cathodic Protection: 1
Substance: 24
Client Tank Number: 008
AST Base Material: Not reported
Piping Material: 1
Piping Material Desc: Not reported
Secondary Containment Tank: Not reported
Secondary Containment Pipe: Not reported
Tank Material: 1
Tank Dispenser Code: 2
Tank Status Code: 5
Tank Capacity: 2000
Tank Registration Date: 04/23/1986 00:00:00
Unregulated Tank Registration Date: Not reported
Compartmental Tank Flag: Not reported
Heating Product Flag: U
HazWaste Generator Id: Not reported
Product Replaced Date: Not reported
Comments: Not reported
Date Added: 10/10/1999 10:56:49
Date Last Updated: 01/07/2013 10:47:59
Staff Id Who Did The Last Update: RSUCHAN
In Compliance: Y
Serial Number: Not reported
Tank Dual Use: N
Preferred ID: 8681

Envid: 1000138387
Program Interest Id: 197918
Facility Address 2: Not reported
Address Id: 24874
MPCA Tank Number: 002
Above/Under Ground: 2

Map ID
Direction
Distance
Elevation

MAP FINDINGS

Site

Database(s)

EDR ID Number
EPA ID Number

DAIRY FARMERS OF AMERICA - FERGUS FALLS (Continued)

1000138387

Piping Cathodic Protection: 3
Tank Cathodic Protection: 1
Substance: 13
Client Tank Number: 002
AST Base Material: Not reported
Piping Material: 1
Piping Material Desc: Not reported
Secondary Containment Tank: Not reported
Secondary Containment Pipe: Not reported
Tank Material: 1
Tank Dispenser Code: 2
Tank Status Code: 6
Tank Capacity: 12000
Tank Registration Date: 04/23/1986 00:00:00
Unregulated Tank Registration Date: Not reported
Compartmental Tank Flag: Not reported
Heating Product Flag: Y
HazWaste Generator Id: Not reported
Product Replaced Date: Not reported
Comments: Not reported
Date Added: 10/10/1999 10:56:34
Date Last Updated: 01/07/2013 10:47:59
Staff Id Who Did The Last Update: RSUCHAN
In Compliance: Y
Serial Number: Not reported
Tank Dual Use: N
Preferred ID: 8681

Envid: 1000138387
Program Interest Id: 197918
Facility Address 2: Not reported
Address Id: 24874
MPCA Tank Number: 004
Above/Under Ground: 2
Piping Cathodic Protection: 3
Tank Cathodic Protection: 1
Substance: 14
Client Tank Number: 004
AST Base Material: Not reported
Piping Material: 1
Piping Material Desc: Not reported
Secondary Containment Tank: Not reported
Secondary Containment Pipe: Not reported
Tank Material: 1
Tank Dispenser Code: 2
Tank Status Code: 5
Tank Capacity: 10000
Tank Registration Date: 04/23/1986 00:00:00
Unregulated Tank Registration Date: Not reported
Compartmental Tank Flag: Not reported
Heating Product Flag: U
HazWaste Generator Id: Not reported
Product Replaced Date: Not reported
Comments: Not reported
Date Added: 10/10/1999 10:56:34
Date Last Updated: 01/07/2013 10:47:58
Staff Id Who Did The Last Update: RSUCHAN

Map ID
Direction
Distance
Elevation

MAP FINDINGS

Site

Database(s)

EDR ID Number
EPA ID Number

DAIRY FARMERS OF AMERICA - FERGUS FALLS (Continued)

1000138387

In Compliance: Y
Serial Number: Not reported
Tank Dual Use: N
Preferred ID: 8681

Envid: 1000138387
Program Interest Id: 197918
Facility Address 2: Not reported
Address Id: 24874
MPCA Tank Number: 005
Above/Under Ground: 2
Piping Cathodic Protection: 3
Tank Cathodic Protection: 1
Substance: 10
Client Tank Number: 005
AST Base Material: Not reported
Piping Material: 1
Piping Material Desc: Not reported
Secondary Containment Tank: Not reported
Secondary Containment Pipe: Not reported
Tank Material: 1
Tank Dispenser Code: 2
Tank Status Code: 5
Tank Capacity: 8000
Tank Registration Date: 04/23/1986 00:00:00
Unregulated Tank Registration Date: Not reported
Compartmental Tank Flag: Not reported
Heating Product Flag: U
HazWaste Generator Id: Not reported
Product Replaced Date: Not reported
Comments: Not reported
Date Added: 10/10/1999 10:56:56
Date Last Updated: 01/07/2013 10:47:58
Staff Id Who Did The Last Update: RSUCHAN
In Compliance: Y
Serial Number: Not reported
Tank Dual Use: N
Preferred ID: 8681

Lat/Long:

Latitude Degree: Not reported
Latitude Minute: Not reported
Latitude Second: Not reported
Longitude Degree: Not reported
Longitude Minute: Not reported
Longitude Second: Not reported
Staff Id Who Did The Last Update: SFRYE
Program Id: 197918
Latlong ID: 0
Collection Date: Not reported
LatLong Description: Main Site Building
TMSP Added: 02/21/2012 08:34:40
Date Last Updated: 02/23/2012 16:38:44
Coord Source Type: Not reported
Org Name Source: Not reported

Latitude Degree: 46

Map ID
Direction
Distance
Elevation

MAP FINDINGS

Site

Database(s)

EDR ID Number
EPA ID Number

DAIRY FARMERS OF AMERICA - FERGUS FALLS (Continued)

1000138387

Latitude Minute: 16
Latitude Second: 52.11
Longitude Degree: -96
Longitude Minute: 5
Longitude Second: 9.34
Staff Id Who Did The Last Update: MAPTOOL
Program Id: 197918
Latlong ID: 3841
Collection Date: 02/23/2012 16:07:03
LatLong Description: Site along road used for address match
TMSP Added: 05/18/2000 19:33:28
Date Last Updated: 02/23/2012 16:07:02
Coord Source Type: U
Org Name Source: Not reported

Insrem:
Piping Material: Not reported
Action Completed Date: Not reported
Staff Id Who Did The Last Update: TANKS

Tabbsite:
Facility Code: 19
Staff Id Who Did The Last Update: SYS
Program Interest Id: 197918
Above Or Underground: 1
Indian Reservation: 1
UST Registration Date: 04/23/1986 00:00:00
AST Registration Date: 06/01/1990 00:00:00
Date Added: 07/23/1992 19:11:05
Date Last Updated: 05/23/2003 09:21:05
Max Monthly Gallons: Not reported
Vapor Recovery Installed: 1
Vapor Notify Required: 1

Tank A:
Staff Id Who Did The Last Update: TANKS
MPCA Tank Number: 001
Above Or Underground: 1
Tank Action ID: 871292
Contractor Number: 19
Supervisor Number: 112
Tank Action: 1
Action Date: 11/20/2001 00:00:00
Action Date Unknown: 1
Corrosion Expert Name: Not reported
Lab Flag: Not reported
Date Added: 04/25/2002 12:17:21
Date Last Updated: 05/04/2002 08:08:48

Staff Id Who Did The Last Update: TANKS
MPCA Tank Number: 002
Above Or Underground: 1
Tank Action ID: 871293
Contractor Number: 19
Supervisor Number: 112
Tank Action: 1

Map ID
Direction
Distance
Elevation

MAP FINDINGS

Site

Database(s)

EDR ID Number
EPA ID Number

DAIRY FARMERS OF AMERICA - FERGUS FALLS (Continued)

1000138387

Action Date: 11/20/2001 00:00:00
Action Date Unknown: 1
Corrosion Expert Name: Not reported
Lab Flag: Not reported
Date Added: 04/25/2002 12:17:48
Date Last Updated: 05/04/2002 08:08:48

Staff Id Who Did The Last Update: TANKS
MPCA Tank Number: 007
Above Or Underground: 1
Tank Action ID: 256653
Contractor Number: Not reported
Supervisor Number: Not reported
Tank Action: 1
Action Date: 06/22/1989 00:00:00
Action Date Unknown: 1
Corrosion Expert Name: Not reported
Lab Flag: N
Date Added: 05/05/2000 08:31:52
Date Last Updated: 05/04/2002 08:08:48

Staff Id Who Did The Last Update: TANKS
MPCA Tank Number: 007
Above Or Underground: 1
Tank Action ID: 299397
Contractor Number: Not reported
Supervisor Number: Not reported
Tank Action: 1
Action Date: 08/22/1973 00:00:00
Action Date Unknown: 1
Corrosion Expert Name: Not reported
Lab Flag: Not reported
Date Added: 05/05/2000 08:31:52
Date Last Updated: 05/04/2002 08:08:48

Staff Id Who Did The Last Update: TANKS
MPCA Tank Number: 008
Above Or Underground: 1
Tank Action ID: 256654
Contractor Number: Not reported
Supervisor Number: Not reported
Tank Action: 1
Action Date: 06/22/1989 00:00:00
Action Date Unknown: 1
Corrosion Expert Name: Not reported
Lab Flag: N
Date Added: 05/05/2000 08:31:52
Date Last Updated: 05/04/2002 08:08:48

Staff Id Who Did The Last Update: TANKS
MPCA Tank Number: 008
Above Or Underground: 1
Tank Action ID: 299398
Contractor Number: Not reported
Supervisor Number: Not reported
Tank Action: 1
Action Date: 08/22/1973 00:00:00

Map ID
Direction
Distance
Elevation

MAP FINDINGS

Site

Database(s)

EDR ID Number
EPA ID Number

DAIRY FARMERS OF AMERICA - FERGUS FALLS (Continued)

1000138387

Action Date Unknown: 1
Corrosion Expert Name: Not reported
Lab Flag: Not reported
Date Added: 05/05/2000 08:31:52
Date Last Updated: 05/04/2002 08:08:48

Staff Id Who Did The Last Update: TANKS
MPCA Tank Number: 1001
Above Or Underground: 1
Tank Action ID: 331957
Contractor Number: Not reported
Supervisor Number: Not reported
Tank Action: 1
Action Date: 01/01/1976 00:00:00
Action Date Unknown: 1
Corrosion Expert Name: Not reported
Lab Flag: Not reported
Date Added: 05/05/2000 08:31:52
Date Last Updated: 05/04/2002 08:08:48

Staff Id Who Did The Last Update: TANKS
MPCA Tank Number: 1002
Above Or Underground: 1
Tank Action ID: 331967
Contractor Number: Not reported
Supervisor Number: Not reported
Tank Action: 1
Action Date: 01/01/1976 00:00:00
Action Date Unknown: 1
Corrosion Expert Name: Not reported
Lab Flag: Not reported
Date Added: 05/05/2000 08:31:52
Date Last Updated: 05/04/2002 08:08:48

Staff Id Who Did The Last Update: TANKS
MPCA Tank Number: 1003
Above Or Underground: 1
Tank Action ID: 331977
Contractor Number: Not reported
Supervisor Number: Not reported
Tank Action: 1
Action Date: 01/01/1975 00:00:00
Action Date Unknown: 1
Corrosion Expert Name: Not reported
Lab Flag: Not reported
Date Added: 05/05/2000 08:31:52
Date Last Updated: 05/04/2002 08:08:48

Staff Id Who Did The Last Update: TANKS
MPCA Tank Number: 1004
Above Or Underground: 1
Tank Action ID: 331980
Contractor Number: Not reported
Supervisor Number: Not reported
Tank Action: 1
Action Date: 01/01/1988 00:00:00
Action Date Unknown: 1

Map ID
Direction
Distance
Elevation

MAP FINDINGS

Site

Database(s)

EDR ID Number
EPA ID Number

DAIRY FARMERS OF AMERICA - FERGUS FALLS (Continued)

1000138387

Corrosion Expert Name: Not reported
Lab Flag: Not reported
Date Added: 05/05/2000 08:31:52
Date Last Updated: 05/04/2002 08:08:48

Staff Id Who Did The Last Update: TANKS
MPCA Tank Number: 1005
Above Or Underground: 1
Tank Action ID: 331981
Contractor Number: Not reported
Supervisor Number: Not reported
Tank Action: 1
Action Date: 01/01/1986 00:00:00
Action Date Unknown: 1
Corrosion Expert Name: Not reported
Lab Flag: Not reported
Date Added: 05/05/2000 08:31:52
Date Last Updated: 05/04/2002 08:08:48

Staff Id Who Did The Last Update: TANKS
MPCA Tank Number: 1006
Above Or Underground: 1
Tank Action ID: 331982
Contractor Number: Not reported
Supervisor Number: Not reported
Tank Action: 1
Action Date: 01/01/1989 00:00:00
Action Date Unknown: 1
Corrosion Expert Name: Not reported
Lab Flag: Not reported
Date Added: 05/05/2000 08:31:52
Date Last Updated: 05/04/2002 08:08:48

Staff Id Who Did The Last Update: TANKS
MPCA Tank Number: 1007
Above Or Underground: 1
Tank Action ID: 331983
Contractor Number: Not reported
Supervisor Number: Not reported
Tank Action: 1
Action Date: 01/01/1957 00:00:00
Action Date Unknown: 1
Corrosion Expert Name: Not reported
Lab Flag: Not reported
Date Added: 05/05/2000 08:31:52
Date Last Updated: 05/04/2002 08:08:48

Staff Id Who Did The Last Update: TANKS
MPCA Tank Number: 1008
Above Or Underground: 1
Tank Action ID: 331984
Contractor Number: Not reported
Supervisor Number: Not reported
Tank Action: 1
Action Date: Not reported
Action Date Unknown: 1
Corrosion Expert Name: Not reported

Map ID
Direction
Distance
Elevation

MAP FINDINGS

Site

Database(s)

EDR ID Number
EPA ID Number

DAIRY FARMERS OF AMERICA - FERGUS FALLS (Continued)

1000138387

Lab Flag: Not reported
Date Added: 05/05/2000 08:31:52
Date Last Updated: 05/04/2002 08:08:48

Staff Id Who Did The Last Update: TANKS
MPCA Tank Number: 1009
Above Or Underground: 1
Tank Action ID: 331985
Contractor Number: Not reported
Supervisor Number: Not reported
Tank Action: 1
Action Date: 01/01/1983 00:00:00
Action Date Unknown: 1
Corrosion Expert Name: Not reported
Lab Flag: Not reported
Date Added: 05/05/2000 08:31:52
Date Last Updated: 05/04/2002 08:08:48

Staff Id Who Did The Last Update: TANKS
MPCA Tank Number: 1010
Above Or Underground: 1
Tank Action ID: 331958
Contractor Number: Not reported
Supervisor Number: Not reported
Tank Action: 1
Action Date: 01/01/1983 00:00:00
Action Date Unknown: 1
Corrosion Expert Name: Not reported
Lab Flag: Not reported
Date Added: 05/05/2000 08:31:52
Date Last Updated: 05/04/2002 08:08:48

Staff Id Who Did The Last Update: TANKS
MPCA Tank Number: 1011
Above Or Underground: 1
Tank Action ID: 331959
Contractor Number: Not reported
Supervisor Number: Not reported
Tank Action: 1
Action Date: 01/01/1978 00:00:00
Action Date Unknown: 1
Corrosion Expert Name: Not reported
Lab Flag: Not reported
Date Added: 05/05/2000 08:31:52
Date Last Updated: 05/04/2002 08:08:48

Staff Id Who Did The Last Update: TANKS
MPCA Tank Number: 1012
Above Or Underground: 1
Tank Action ID: 331960
Contractor Number: Not reported
Supervisor Number: Not reported
Tank Action: 1
Action Date: 01/01/1978 00:00:00
Action Date Unknown: 1
Corrosion Expert Name: Not reported
Lab Flag: Not reported

Map ID
Direction
Distance
Elevation

MAP FINDINGS

Site

Database(s)

EDR ID Number
EPA ID Number

DAIRY FARMERS OF AMERICA - FERGUS FALLS (Continued)

1000138387

Date Added: 05/05/2000 08:31:52
Date Last Updated: 05/04/2002 08:08:48

Staff Id Who Did The Last Update: TANKS
MPCA Tank Number: 1013
Above Or Underground: 1
Tank Action ID: 332976
Contractor Number: Not reported
Supervisor Number: Not reported
Tank Action: 1
Action Date: 01/01/1975 00:00:00
Action Date Unknown: 1
Corrosion Expert Name: Not reported
Lab Flag: Not reported
Date Added: 05/05/2000 08:31:52
Date Last Updated: 05/04/2002 08:08:48

Staff Id Who Did The Last Update: TANKS
MPCA Tank Number: 1014
Above Or Underground: 1
Tank Action ID: 331961
Contractor Number: Not reported
Supervisor Number: Not reported
Tank Action: 1
Action Date: 01/01/1982 00:00:00
Action Date Unknown: 1
Corrosion Expert Name: Not reported
Lab Flag: Not reported
Date Added: 05/05/2000 08:31:52
Date Last Updated: 05/04/2002 08:08:48

Staff Id Who Did The Last Update: TANKS
MPCA Tank Number: 1015
Above Or Underground: 1
Tank Action ID: 331962
Contractor Number: Not reported
Supervisor Number: Not reported
Tank Action: 1
Action Date: 01/01/1982 00:00:00
Action Date Unknown: 1
Corrosion Expert Name: Not reported
Lab Flag: Not reported
Date Added: 05/05/2000 08:31:52
Date Last Updated: 05/04/2002 08:08:48

Staff Id Who Did The Last Update: TANKS
MPCA Tank Number: 1016
Above Or Underground: 1
Tank Action ID: 331963
Contractor Number: Not reported
Supervisor Number: Not reported
Tank Action: 1
Action Date: 01/01/1982 00:00:00
Action Date Unknown: 1
Corrosion Expert Name: Not reported
Lab Flag: Not reported
Date Added: 05/05/2000 08:31:52

Map ID
Direction
Distance
Elevation

MAP FINDINGS

Site

Database(s)

EDR ID Number
EPA ID Number

DAIRY FARMERS OF AMERICA - FERGUS FALLS (Continued)

1000138387

Date Last Updated: 05/04/2002 08:08:48

Staff Id Who Did The Last Update: TANKS
MPCA Tank Number: 1017
Above Or Underground: 1
Tank Action ID: 331964
Contractor Number: Not reported
Supervisor Number: Not reported
Tank Action: 1
Action Date: 01/01/1982 00:00:00
Action Date Unknown: 1
Corrosion Expert Name: Not reported
Lab Flag: Not reported
Date Added: 05/05/2000 08:31:52
Date Last Updated: 05/04/2002 08:08:48

Staff Id Who Did The Last Update: TANKS
MPCA Tank Number: 1018
Above Or Underground: 1
Tank Action ID: 331965
Contractor Number: Not reported
Supervisor Number: Not reported
Tank Action: 1
Action Date: 01/01/1982 00:00:00
Action Date Unknown: 1
Corrosion Expert Name: Not reported
Lab Flag: Not reported
Date Added: 05/05/2000 08:31:52
Date Last Updated: 05/04/2002 08:08:48

Staff Id Who Did The Last Update: TANKS
MPCA Tank Number: 1019
Above Or Underground: 1
Tank Action ID: 331966
Contractor Number: Not reported
Supervisor Number: Not reported
Tank Action: 1
Action Date: 01/01/1982 00:00:00
Action Date Unknown: 1
Corrosion Expert Name: Not reported
Lab Flag: Not reported
Date Added: 05/05/2000 08:31:52
Date Last Updated: 05/04/2002 08:08:48

Staff Id Who Did The Last Update: TANKS
MPCA Tank Number: 1020
Above Or Underground: 1
Tank Action ID: 331968
Contractor Number: Not reported
Supervisor Number: Not reported
Tank Action: 1
Action Date: 01/01/1982 00:00:00
Action Date Unknown: 1
Corrosion Expert Name: Not reported
Lab Flag: Not reported
Date Added: 05/05/2000 08:31:52
Date Last Updated: 05/04/2002 08:08:48

Map ID
Direction
Distance
Elevation

MAP FINDINGS

Site

Database(s)

EDR ID Number
EPA ID Number

DAIRY FARMERS OF AMERICA - FERGUS FALLS (Continued)

1000138387

Staff Id Who Did The Last Update: TANKS
MPCA Tank Number: 1021
Above Or Underground: 1
Tank Action ID: 331969
Contractor Number: Not reported
Supervisor Number: Not reported
Tank Action: 1
Action Date: 01/01/1984 00:00:00
Action Date Unknown: 1
Corrosion Expert Name: Not reported
Lab Flag: Not reported
Date Added: 05/05/2000 08:31:52
Date Last Updated: 05/04/2002 08:08:48

Staff Id Who Did The Last Update: TANKS
MPCA Tank Number: 1022
Above Or Underground: 1
Tank Action ID: 331970
Contractor Number: Not reported
Supervisor Number: Not reported
Tank Action: 1
Action Date: 01/01/1984 00:00:00
Action Date Unknown: 1
Corrosion Expert Name: Not reported
Lab Flag: Not reported
Date Added: 05/05/2000 08:31:52
Date Last Updated: 05/04/2002 08:08:48

Staff Id Who Did The Last Update: TANKS
MPCA Tank Number: 1023
Above Or Underground: 1
Tank Action ID: 331971
Contractor Number: Not reported
Supervisor Number: Not reported
Tank Action: 1
Action Date: 01/01/1987 00:00:00
Action Date Unknown: 1
Corrosion Expert Name: Not reported
Lab Flag: Not reported
Date Added: 05/05/2000 08:31:52
Date Last Updated: 05/04/2002 08:08:48

Staff Id Who Did The Last Update: TANKS
MPCA Tank Number: 1024
Above Or Underground: 1
Tank Action ID: 332789
Contractor Number: Not reported
Supervisor Number: Not reported
Tank Action: 1
Action Date: 01/01/1987 00:00:00
Action Date Unknown: 1
Corrosion Expert Name: Not reported
Lab Flag: Not reported
Date Added: 05/05/2000 08:31:52
Date Last Updated: 05/04/2002 08:08:48

Staff Id Who Did The Last Update: TANKS

Map ID
Direction
Distance
Elevation

MAP FINDINGS

Site

Database(s)

EDR ID Number
EPA ID Number

DAIRY FARMERS OF AMERICA - FERGUS FALLS (Continued)

1000138387

MPCA Tank Number: 1025
Above Or Underground: 1
Tank Action ID: 331972
Contractor Number: Not reported
Supervisor Number: Not reported
Tank Action: 1
Action Date: 01/01/1987 00:00:00
Action Date Unknown: 1
Corrosion Expert Name: Not reported
Lab Flag: Not reported
Date Added: 05/05/2000 08:31:52
Date Last Updated: 05/04/2002 08:08:48

Staff Id Who Did The Last Update: TANKS
MPCA Tank Number: 1026
Above Or Underground: 1
Tank Action ID: 331973
Contractor Number: Not reported
Supervisor Number: Not reported
Tank Action: 1
Action Date: 01/01/1985 00:00:00
Action Date Unknown: 1
Corrosion Expert Name: Not reported
Lab Flag: Not reported
Date Added: 05/05/2000 08:31:52
Date Last Updated: 05/04/2002 08:08:48

Staff Id Who Did The Last Update: TANKS
MPCA Tank Number: 1027
Above Or Underground: 1
Tank Action ID: 331974
Contractor Number: Not reported
Supervisor Number: Not reported
Tank Action: 1
Action Date: 01/01/1986 00:00:00
Action Date Unknown: 1
Corrosion Expert Name: Not reported
Lab Flag: Not reported
Date Added: 05/05/2000 08:31:52
Date Last Updated: 05/04/2002 08:08:48

Staff Id Who Did The Last Update: TANKS
MPCA Tank Number: 1028
Above Or Underground: 1
Tank Action ID: 331975
Contractor Number: Not reported
Supervisor Number: Not reported
Tank Action: 1
Action Date: 01/01/1986 00:00:00
Action Date Unknown: 1
Corrosion Expert Name: Not reported
Lab Flag: Not reported
Date Added: 05/05/2000 08:31:52
Date Last Updated: 05/04/2002 08:08:48

Staff Id Who Did The Last Update: TANKS
MPCA Tank Number: 1029

Map ID
Direction
Distance
Elevation

MAP FINDINGS

Site

Database(s)

EDR ID Number
EPA ID Number

DAIRY FARMERS OF AMERICA - FERGUS FALLS (Continued)

1000138387

Above Or Underground: 1
Tank Action ID: 331976
Contractor Number: Not reported
Supervisor Number: Not reported
Tank Action: 1
Action Date: 01/01/1984 00:00:00
Action Date Unknown: 1
Corrosion Expert Name: Not reported
Lab Flag: Not reported
Date Added: 05/05/2000 08:31:52
Date Last Updated: 05/04/2002 08:08:48

Staff Id Who Did The Last Update: TANKS
MPCA Tank Number: 1030
Above Or Underground: 1
Tank Action ID: 331978
Contractor Number: Not reported
Supervisor Number: Not reported
Tank Action: 1
Action Date: 01/01/1975 00:00:00
Action Date Unknown: 1
Corrosion Expert Name: Not reported
Lab Flag: Not reported
Date Added: 05/05/2000 08:31:52
Date Last Updated: 05/04/2002 08:08:48

Staff Id Who Did The Last Update: TANKS
MPCA Tank Number: 1031
Above Or Underground: 1
Tank Action ID: 331979
Contractor Number: Not reported
Supervisor Number: Not reported
Tank Action: 1
Action Date: 01/01/1982 00:00:00
Action Date Unknown: 1
Corrosion Expert Name: Not reported
Lab Flag: Not reported
Date Added: 05/05/2000 08:31:52
Date Last Updated: 05/04/2002 08:08:48

Staff Id Who Did The Last Update: TANKS
MPCA Tank Number: 004
Above Or Underground: 1
Tank Action ID: 286306
Contractor Number: Not reported
Supervisor Number: Not reported
Tank Action: 1
Action Date: 06/06/1978 00:00:00
Action Date Unknown: 1
Corrosion Expert Name: Not reported
Lab Flag: Not reported
Date Added: 05/05/2000 08:31:52
Date Last Updated: 05/04/2002 08:08:48

Staff Id Who Did The Last Update: TANKS
MPCA Tank Number: 005
Above Or Underground: 1

Map ID
Direction
Distance
Elevation

MAP FINDINGS

Site

Database(s)

EDR ID Number
EPA ID Number

DAIRY FARMERS OF AMERICA - FERGUS FALLS (Continued)

1000138387

Tank Action ID: 260564
Contractor Number: Not reported
Supervisor Number: Not reported
Tank Action: 1
Action Date: 06/22/1989 00:00:00
Action Date Unknown: 1
Corrosion Expert Name: Not reported
Lab Flag: N
Date Added: 05/05/2000 08:31:52
Date Last Updated: 05/04/2002 08:08:48

Staff Id Who Did The Last Update: TANKS
MPCA Tank Number: 005
Above Or Underground: 1
Tank Action ID: 306098
Contractor Number: Not reported
Supervisor Number: Not reported
Tank Action: 1
Action Date: 06/06/1978 00:00:00
Action Date Unknown: 1
Corrosion Expert Name: Not reported
Lab Flag: Not reported
Date Added: 05/05/2000 08:31:52
Date Last Updated: 05/04/2002 08:08:48

Staff Id Who Did The Last Update: TANKS
MPCA Tank Number: 006
Above Or Underground: 1
Tank Action ID: 272173
Contractor Number: Not reported
Supervisor Number: Not reported
Tank Action: 1
Action Date: 06/22/1989 00:00:00
Action Date Unknown: 1
Corrosion Expert Name: Not reported
Lab Flag: N
Date Added: 05/05/2000 08:31:52
Date Last Updated: 05/04/2002 08:08:48

Staff Id Who Did The Last Update: TANKS
MPCA Tank Number: 006
Above Or Underground: 1
Tank Action ID: 325778
Contractor Number: Not reported
Supervisor Number: Not reported
Tank Action: 1
Action Date: 08/01/1969 00:00:00
Action Date Unknown: 1
Corrosion Expert Name: Not reported
Lab Flag: Not reported
Date Added: 05/05/2000 08:31:52
Date Last Updated: 05/04/2002 08:08:48

Staff Id Who Did The Last Update: TANKS
MPCA Tank Number: 001
Above Or Underground: 1
Tank Action ID: 325777

Map ID
Direction
Distance
Elevation

MAP FINDINGS

Site

Database(s)

EDR ID Number
EPA ID Number

DAIRY FARMERS OF AMERICA - FERGUS FALLS (Continued)

1000138387

Contractor Number: Not reported
Supervisor Number: Not reported
Tank Action: 1
Action Date: 09/22/1973 00:00:00
Action Date Unknown: 1
Corrosion Expert Name: Not reported
Lab Flag: Not reported
Date Added: 05/05/2000 08:31:58
Date Last Updated: 05/04/2002 08:08:48

Staff Id Who Did The Last Update: TANKS
MPCA Tank Number: 002
Above Or Underground: 1
Tank Action ID: 286305
Contractor Number: Not reported
Supervisor Number: Not reported
Tank Action: 1
Action Date: 09/22/1973 00:00:00
Action Date Unknown: 1
Corrosion Expert Name: Not reported
Lab Flag: Not reported
Date Added: 05/05/2000 08:31:58
Date Last Updated: 05/04/2002 08:08:48

Staff Id Who Did The Last Update: TANKS
MPCA Tank Number: 003
Above Or Underground: 1
Tank Action ID: 242054
Contractor Number: Not reported
Supervisor Number: Not reported
Tank Action: 1
Action Date: 06/22/1989 00:00:00
Action Date Unknown: 1
Corrosion Expert Name: Not reported
Lab Flag: Not reported
Date Added: 05/05/2000 08:31:58
Date Last Updated: 05/04/2002 08:08:48

Staff Id Who Did The Last Update: TANKS
MPCA Tank Number: 003
Above Or Underground: 1
Tank Action ID: 288666
Contractor Number: Not reported
Supervisor Number: Not reported
Tank Action: 1
Action Date: 10/15/1982 00:00:00
Action Date Unknown: 1
Corrosion Expert Name: Not reported
Lab Flag: Not reported
Date Added: 05/05/2000 08:31:58
Date Last Updated: 05/04/2002 08:08:48

Staff Id Who Did The Last Update: TANKS
MPCA Tank Number: 004
Above Or Underground: 1
Tank Action ID: 248859
Contractor Number: Not reported

Map ID
Direction
Distance
Elevation

MAP FINDINGS

Site

Database(s)

EDR ID Number
EPA ID Number

DAIRY FARMERS OF AMERICA - FERGUS FALLS (Continued)

1000138387

Supervisor Number: Not reported
Tank Action: 1
Action Date: 06/22/1989 00:00:00
Action Date Unknown: 1
Corrosion Expert Name: Not reported
Lab Flag: N
Date Added: 05/05/2000 08:31:58
Date Last Updated: 05/04/2002 08:08:48

Tank C:

MPCA Tank Number: 1024
Above Or Underground: 1
Compartment Number: 1
Tank Stored Product Code: 6
Tank Stored Product Desc: SODIUM HYDROXIDE
Compartment Cap: 3000
Heating: 1
Other Desc: Not reported
Date Added: 10/10/1999 10:58:52
Date Last Updated: 05/04/2002 08:08:48

MPCA Tank Number: 001
Above Or Underground: 1
Compartment Number: 1
Tank Stored Product Code: 13
Tank Stored Product Desc: FUEL OIL
Compartment Cap: 12000
Heating: 1
Other Desc: Not reported
Date Added: 10/10/1999 10:58:44
Date Last Updated: 05/04/2002 08:08:48

MPCA Tank Number: 006
Above Or Underground: 1
Compartment Number: 1
Tank Stored Product Code: 10
Tank Stored Product Desc: DIESEL
Compartment Cap: 8000
Heating: 1
Other Desc: Not reported
Date Added: 10/10/1999 10:58:44
Date Last Updated: 05/04/2002 08:08:48

MPCA Tank Number: 002
Above Or Underground: 1
Compartment Number: 1
Tank Stored Product Code: 13
Tank Stored Product Desc: FUEL OIL
Compartment Cap: 12000
Heating: 1
Other Desc: Not reported
Date Added: 10/10/1999 10:58:02
Date Last Updated: 05/04/2002 08:08:48

MPCA Tank Number: 004
Above Or Underground: 1
Compartment Number: 1

Map ID
Direction
Distance
Elevation

MAP FINDINGS

Site

Database(s)

EDR ID Number
EPA ID Number

DAIRY FARMERS OF AMERICA - FERGUS FALLS (Continued)

1000138387

Tank Stored Product Code: 14
Tank Stored Product Desc: GASOLINE
Compartment Cap: 10000
Heating: 1
Other Desc: Not reported
Date Added: 10/10/1999 10:58:02
Date Last Updated: 05/04/2002 08:08:48

MPCA Tank Number: 003
Above Or Underground: 1
Compartment Number: 1
Tank Stored Product Code: 14
Tank Stored Product Desc: GASOLINE
Compartment Cap: 200
Heating: 1
Other Desc: Not reported
Date Added: 10/10/1999 10:58:05
Date Last Updated: 05/04/2002 08:08:48

MPCA Tank Number: 007
Above Or Underground: 1
Compartment Number: 1
Tank Stored Product Code: 10
Tank Stored Product Desc: DIESEL
Compartment Cap: 5200
Heating: 1
Other Desc: Not reported
Date Added: 10/10/1999 10:58:16
Date Last Updated: 05/04/2002 08:08:48

MPCA Tank Number: 008
Above Or Underground: 1
Compartment Number: 1
Tank Stored Product Code: 24
Tank Stored Product Desc: WASTE OIL
Compartment Cap: 2000
Heating: 1
Other Desc: Not reported
Date Added: 10/10/1999 10:58:16
Date Last Updated: 05/04/2002 08:08:48

MPCA Tank Number: 009
Above Or Underground: 1
Compartment Number: 1
Tank Stored Product Code: 14
Tank Stored Product Desc: Not reported
Compartment Cap: 260
Heating: 1
Other Desc: Not reported
Date Added: 05/25/2001 13:40:18
Date Last Updated: 05/04/2002 08:08:48

MPCA Tank Number: 005
Above Or Underground: 1
Compartment Number: 1
Tank Stored Product Code: 10
Tank Stored Product Desc: DIESEL

Map ID
Direction
Distance
Elevation

MAP FINDINGS

Site

Database(s)

EDR ID Number
EPA ID Number

DAIRY FARMERS OF AMERICA - FERGUS FALLS (Continued)

1000138387

Compartment Cap: 8000
Heating: 1
Other Desc: Not reported
Date Added: 10/10/1999 10:58:23
Date Last Updated: 05/04/2002 08:08:48

MPCA Tank Number: 1001
Above Or Underground: 1
Compartment Number: 1
Tank Stored Product Code: 12
Tank Stored Product Desc: MILK
Compartment Cap: 260000
Heating: 1
Other Desc: Not reported
Date Added: 10/10/1999 10:58:51
Date Last Updated: 05/04/2002 08:08:48

MPCA Tank Number: 1010
Above Or Underground: 1
Compartment Number: 1
Tank Stored Product Code: 12
Tank Stored Product Desc: WHEY
Compartment Cap: 3000
Heating: 1
Other Desc: Not reported
Date Added: 10/10/1999 10:58:51
Date Last Updated: 05/04/2002 08:08:48

MPCA Tank Number: 1011
Above Or Underground: 1
Compartment Number: 1
Tank Stored Product Code: 12
Tank Stored Product Desc: WHEY
Compartment Cap: 10000
Heating: 1
Other Desc: Not reported
Date Added: 10/10/1999 10:58:51
Date Last Updated: 05/04/2002 08:08:48

MPCA Tank Number: 1012
Above Or Underground: 1
Compartment Number: 1
Tank Stored Product Code: 12
Tank Stored Product Desc: WHEY
Compartment Cap: 10000
Heating: 1
Other Desc: Not reported
Date Added: 10/10/1999 10:58:51
Date Last Updated: 05/04/2002 08:08:48

MPCA Tank Number: 1014
Above Or Underground: 1
Compartment Number: 1
Tank Stored Product Code: 12
Tank Stored Product Desc: WHEY
Compartment Cap: 7000
Heating: 1

Map ID
Direction
Distance
Elevation

MAP FINDINGS

Site

Database(s)

EDR ID Number
EPA ID Number

DAIRY FARMERS OF AMERICA - FERGUS FALLS (Continued)

1000138387

Other Desc: Not reported
Date Added: 10/10/1999 10:58:51
Date Last Updated: 05/04/2002 08:08:48

MPCA Tank Number: 1015
Above Or Underground: 1
Compartment Number: 1
Tank Stored Product Code: 12
Tank Stored Product Desc: WHEY
Compartment Cap: 7000
Heating: 1

Other Desc: Not reported
Date Added: 10/10/1999 10:58:51
Date Last Updated: 05/04/2002 08:08:48

MPCA Tank Number: 1016
Above Or Underground: 1
Compartment Number: 1
Tank Stored Product Code: 12
Tank Stored Product Desc: WHEY
Compartment Cap: 7000
Heating: 1

Other Desc: Not reported
Date Added: 10/10/1999 10:58:51
Date Last Updated: 05/04/2002 08:08:48

MPCA Tank Number: 1017
Above Or Underground: 1
Compartment Number: 1
Tank Stored Product Code: 12
Tank Stored Product Desc: WHEY
Compartment Cap: 7000
Heating: 1

Other Desc: Not reported
Date Added: 10/10/1999 10:58:51
Date Last Updated: 05/04/2002 08:08:48

MPCA Tank Number: 1018
Above Or Underground: 1
Compartment Number: 1
Tank Stored Product Code: 12
Tank Stored Product Desc: WHEY
Compartment Cap: 7000
Heating: 1

Other Desc: Not reported
Date Added: 10/10/1999 10:58:51
Date Last Updated: 05/04/2002 08:08:48

MPCA Tank Number: 1019
Above Or Underground: 1
Compartment Number: 1
Tank Stored Product Code: 5
Tank Stored Product Desc: SULFURIC ACID
Compartment Cap: 4100
Heating: 1

Other Desc: Not reported
Date Added: 10/10/1999 10:58:51

Map ID
Direction
Distance
Elevation

MAP FINDINGS

Site

Database(s)

EDR ID Number
EPA ID Number

DAIRY FARMERS OF AMERICA - FERGUS FALLS (Continued)

1000138387

Date Last Updated: 05/04/2002 08:08:48

MPCA Tank Number: 1002
Above Or Underground: 1
Compartment Number: 1
Tank Stored Product Code: 12
Tank Stored Product Desc: MILK
Compartment Cap: 420000
Heating: 1
Other Desc: Not reported
Date Added: 10/10/1999 10:58:51
Date Last Updated: 05/04/2002 08:08:48

MPCA Tank Number: 1020
Above Or Underground: 1
Compartment Number: 1
Tank Stored Product Code: 5
Tank Stored Product Desc: HYDROCHLORIC ACID
Compartment Cap: 7800
Heating: 1
Other Desc: Not reported
Date Added: 10/10/1999 10:58:51
Date Last Updated: 05/04/2002 08:08:48

MPCA Tank Number: 1021
Above Or Underground: 1
Compartment Number: 1
Tank Stored Product Code: 7
Tank Stored Product Desc: CALCIUM CHLORIDE
Compartment Cap: 3000
Heating: 1
Other Desc: Not reported
Date Added: 10/10/1999 10:58:51
Date Last Updated: 05/04/2002 08:08:48

MPCA Tank Number: 1022
Above Or Underground: 1
Compartment Number: 1
Tank Stored Product Code: 6
Tank Stored Product Desc: AMMONIUM HYDROXIDE
Compartment Cap: 2400
Heating: 1
Other Desc: Not reported
Date Added: 10/10/1999 10:58:51
Date Last Updated: 05/04/2002 08:08:48

MPCA Tank Number: 1023
Above Or Underground: 1
Compartment Number: 1
Tank Stored Product Code: 6
Tank Stored Product Desc: SODIUM HYDROXIDE
Compartment Cap: 3000
Heating: 1
Other Desc: Not reported
Date Added: 10/10/1999 10:58:51
Date Last Updated: 05/04/2002 08:08:48

Map ID
Direction
Distance
Elevation

MAP FINDINGS

Site

Database(s)

EDR ID Number
EPA ID Number

DAIRY FARMERS OF AMERICA - FERGUS FALLS (Continued)

1000138387

MPCA Tank Number: 1025
Above Or Underground: 1
Compartment Number: 1
Tank Stored Product Code: 5
Tank Stored Product Desc: CHEMICAL ACIDIC
Compartment Cap: 3000
Heating: 1
Other Desc: Not reported
Date Added: 10/10/1999 10:58:51
Date Last Updated: 05/04/2002 08:08:48

MPCA Tank Number: 1026
Above Or Underground: 1
Compartment Number: 1
Tank Stored Product Code: 6
Tank Stored Product Desc: POTASSIUM HYDROXIDE
Compartment Cap: 3000
Heating: 1
Other Desc: Not reported
Date Added: 10/10/1999 10:58:51
Date Last Updated: 05/04/2002 08:08:48

MPCA Tank Number: 1027
Above Or Underground: 1
Compartment Number: 1
Tank Stored Product Code: 6
Tank Stored Product Desc: SODIUM HYDROXIDE
Compartment Cap: 2500
Heating: 1
Other Desc: Not reported
Date Added: 10/10/1999 10:58:51
Date Last Updated: 05/04/2002 08:08:48

MPCA Tank Number: 1028
Above Or Underground: 1
Compartment Number: 1
Tank Stored Product Code: 6
Tank Stored Product Desc: SODIUM HYDROXIDE
Compartment Cap: 2500
Heating: 1
Other Desc: Not reported
Date Added: 10/10/1999 10:58:51
Date Last Updated: 05/04/2002 08:08:48

MPCA Tank Number: 1029
Above Or Underground: 1
Compartment Number: 1
Tank Stored Product Code: 7
Tank Stored Product Desc: HYDROGEN PEROXIDE
Compartment Cap: 3000
Heating: 1
Other Desc: Not reported
Date Added: 10/10/1999 10:58:51
Date Last Updated: 05/04/2002 08:08:48

MPCA Tank Number: 1003
Above Or Underground: 1

Map ID
Direction
Distance
Elevation

MAP FINDINGS

Site

Database(s)

EDR ID Number
EPA ID Number

DAIRY FARMERS OF AMERICA - FERGUS FALLS (Continued)

1000138387

Compartment Number: 1
Tank Stored Product Code: 12
Tank Stored Product Desc: MILK
Compartment Cap: 260000
Heating: 1
Other Desc: Not reported
Date Added: 10/10/1999 10:58:51
Date Last Updated: 05/04/2002 08:08:48

MPCA Tank Number: 1030
Above Or Underground: 1
Compartment Number: 1
Tank Stored Product Code: 5
Tank Stored Product Desc: CHEMICAL ACIDIC
Compartment Cap: 1200
Heating: 1
Other Desc: Not reported
Date Added: 10/10/1999 10:58:51
Date Last Updated: 05/04/2002 08:08:48

MPCA Tank Number: 1031
Above Or Underground: 1
Compartment Number: 1
Tank Stored Product Code: 5
Tank Stored Product Desc: NITRIC ACID
Compartment Cap: 5600
Heating: 1
Other Desc: Not reported
Date Added: 10/10/1999 10:58:51
Date Last Updated: 05/04/2002 08:08:48

MPCA Tank Number: 1004
Above Or Underground: 1
Compartment Number: 1
Tank Stored Product Code: 12
Tank Stored Product Desc: MILK
Compartment Cap: 260000
Heating: 1
Other Desc: Not reported
Date Added: 10/10/1999 10:58:51
Date Last Updated: 05/04/2002 08:08:48

MPCA Tank Number: 1005
Above Or Underground: 1
Compartment Number: 1
Tank Stored Product Code: 12
Tank Stored Product Desc: MILK
Compartment Cap: 50000
Heating: 1
Other Desc: Not reported
Date Added: 10/10/1999 10:58:51
Date Last Updated: 05/04/2002 08:08:48

MPCA Tank Number: 1006
Above Or Underground: 1
Compartment Number: 1
Tank Stored Product Code: 12

Map ID
Direction
Distance
Elevation

MAP FINDINGS

Site

Database(s)

EDR ID Number
EPA ID Number

DAIRY FARMERS OF AMERICA - FERGUS FALLS (Continued)

1000138387

Tank Stored Product Desc: MILK
Compartment Cap: 330000
Heating: 1
Other Desc: Not reported
Date Added: 10/10/1999 10:58:51
Date Last Updated: 05/04/2002 08:08:48

MPCA Tank Number: 1007
Above Or Underground: 1
Compartment Number: 1
Tank Stored Product Code: 12
Tank Stored Product Desc: CREAM
Compartment Cap: 7000
Heating: 1
Other Desc: Not reported
Date Added: 10/10/1999 10:58:51
Date Last Updated: 05/04/2002 08:08:48

MPCA Tank Number: 1008
Above Or Underground: 1
Compartment Number: 1
Tank Stored Product Code: 12
Tank Stored Product Desc: CREAM
Compartment Cap: 20000
Heating: 1
Other Desc: Not reported
Date Added: 10/10/1999 10:58:51
Date Last Updated: 05/04/2002 08:08:48

MPCA Tank Number: 1009
Above Or Underground: 1
Compartment Number: 1
Tank Stored Product Code: 12
Tank Stored Product Desc: WHEY
Compartment Cap: 30000
Heating: 1
Other Desc: Not reported
Date Added: 10/10/1999 10:58:51
Date Last Updated: 05/04/2002 08:08:48

MPCA Tank Number: 1013
Above Or Underground: 1
Compartment Number: 1
Tank Stored Product Code: 12
Tank Stored Product Desc: WHEY
Compartment Cap: 25000
Heating: 1
Other Desc: Not reported
Date Added: 10/10/1999 10:58:52
Date Last Updated: 05/04/2002 08:08:48

Item Compart ID: 2305-EQUI0000000040-
AI ID: 2305
Tank Site ID: TS8681
Item ID: 2305-EQUI0000000040
SI Type: Underground Storage Tank System

Map ID
Direction
Distance
Elevation

MAP FINDINGS

Site

Database(s)

EDR ID Number
EPA ID Number

DAIRY FARMERS OF AMERICA - FERGUS FALLS (Continued)

1000138387

SI Design: 009
SI Description: Not reported
Compartment Number: Not reported
Substance: Not reported
Wall Type: Not reported
Overfill Prevention System: Not reported
Install Date: Not reported
Material: Not reported
Status Change Date: Not reported
Tank Status: Not reported
Tanks Contractor: Not reported
Capacity Gallons: Not reported
Longitude: -96.08994934
Latitude: 46.27016786
Coord Collection Method: Public Land Survey-Two Quarter
Owner: Cheney Properties LLC
Owner Address: 309 W Adolphus Ave
Owner City: Fergus Falls
Owner State: MN
Owner Zip: 565373307
Tanks URL: https://cf.pca.state.mn.us/programs/tank_leak/siteDetail.cfm?id=8681&programInterest=TS

UST Prior to 08/2016:

Envid: 1000138387
Program Interest Id: 197918
Facility Address 2: Not reported
Address Id: 24874
MPCA Tank Number: 001
Above/Under Ground: 2
Piping Cathodic Protection: 3
Tank Cathodic Protection: 1
Substance: 13
Client Tank Number: 001
AST Base Material: Not reported
Piping Material: 1
Piping Material Desc: Not reported
Secondary Containment Tank: Not reported
Secondary Containment Pipe: Not reported
Tank Material: 1
Tank Dispenser Code: 2
Tank Status Code: 6
Tank Capacity: 12000
Tank Registration Date: 04/23/1986 00:00:00
Unregulated Tank Registration Date: Not reported
Compartmental Tank Flag: Not reported
Heating Product Flag: Y
HazWaste Generator Id: Not reported
Product Replaced Date: Not reported
Comments: Not reported
Date Added: 10/10/1999 10:57:18
Date Last Updated: 08/06/2013 10:52:41
Staff Id Who Did The Last Update: CBASHOR
In Compliance: Y
Serial Number: Not reported
Tank Dual Use: N
Preferred ID: 8681

Envid: 1000138387

Map ID
Direction
Distance
Elevation

MAP FINDINGS

Site

Database(s)

EDR ID Number
EPA ID Number

DAIRY FARMERS OF AMERICA - FERGUS FALLS (Continued)

1000138387

Program Interest Id: 197918
Facility Address 2: Not reported
Address Id: 24874
MPCA Tank Number: 006
Above/Under Ground: 2
Piping Cathodic Protection: 3
Tank Cathodic Protection: 1
Substance: 10
Client Tank Number: 006
AST Base Material: Not reported
Piping Material: 1
Piping Material Desc: Not reported
Secondary Containment Tank: Not reported
Secondary Containment Pipe: Not reported
Tank Material: 1
Tank Dispenser Code: 2
Tank Status Code: 5
Tank Capacity: 8000
Tank Registration Date: 04/23/1986 00:00:00
Unregulated Tank Registration Date: Not reported
Compartmental Tank Flag: Not reported
Heating Product Flag: U
HazWaste Generator Id: Not reported
Product Replaced Date: Not reported
Comments: Not reported
Date Added: 10/10/1999 10:57:18
Date Last Updated: 01/07/2013 10:47:58
Staff Id Who Did The Last Update: RSUCHAN
In Compliance: Y
Serial Number: Not reported
Tank Dual Use: N
Preferred ID: 8681

Envid: 1000138387
Program Interest Id: 197918
Facility Address 2: Not reported
Address Id: 24874
MPCA Tank Number: 009
Above/Under Ground: 2
Piping Cathodic Protection: Not reported
Tank Cathodic Protection: Not reported
Substance: 14
Client Tank Number: 009
AST Base Material: Not reported
Piping Material: Not reported
Piping Material Desc: Not reported
Secondary Containment Tank: Not reported
Secondary Containment Pipe: Not reported
Tank Material: Not reported
Tank Dispenser Code: Not reported
Tank Status Code: 6
Tank Capacity: 260
Tank Registration Date: Not reported
Unregulated Tank Registration Date: 05/22/2001 00:00:00
Compartmental Tank Flag: Not reported
Heating Product Flag: Not reported
HazWaste Generator Id: Not reported

Map ID
Direction
Distance
Elevation

MAP FINDINGS

Site

Database(s)

EDR ID Number
EPA ID Number

DAIRY FARMERS OF AMERICA - FERGUS FALLS (Continued)

1000138387

Product Replaced Date: Not reported
Comments: Not reported
Date Added: 05/25/2001 13:40:18
Date Last Updated: 01/07/2013 10:47:59
Staff Id Who Did The Last Update: RSUCHAN
In Compliance: Y
Serial Number: Not reported
Tank Dual Use: N
Preferred ID: 8681

Envid: 1000138387
Program Interest Id: 197918
Facility Address 2: Not reported
Address Id: 24874
MPCA Tank Number: 003
Above/Under Ground: 2
Piping Cathodic Protection: 3
Tank Cathodic Protection: 1
Substance: 14
Client Tank Number: 003
AST Base Material: Not reported
Piping Material: 1
Piping Material Desc: Not reported
Secondary Containment Tank: Not reported
Secondary Containment Pipe: Not reported
Tank Material: 1
Tank Dispenser Code: 2
Tank Status Code: 6
Tank Capacity: 200
Tank Registration Date: 04/23/1986 00:00:00
Unregulated Tank Registration Date: Not reported
Compartmental Tank Flag: Not reported
Heating Product Flag: U
HazWaste Generator Id: Not reported
Product Replaced Date: Not reported
Comments: Not reported
Date Added: 10/10/1999 10:56:34
Date Last Updated: 01/07/2013 10:47:58
Staff Id Who Did The Last Update: RSUCHAN
In Compliance: Y
Serial Number: Not reported
Tank Dual Use: N
Preferred ID: 8681

Envid: 1000138387
Program Interest Id: 197918
Facility Address 2: Not reported
Address Id: 24874
MPCA Tank Number: 007
Above/Under Ground: 2
Piping Cathodic Protection: 3
Tank Cathodic Protection: 1
Substance: 10
Client Tank Number: 007
AST Base Material: Not reported
Piping Material: 1
Piping Material Desc: Not reported

Map ID
Direction
Distance
Elevation

MAP FINDINGS

Site

Database(s)

EDR ID Number
EPA ID Number

DAIRY FARMERS OF AMERICA - FERGUS FALLS (Continued)

1000138387

Secondary Containment Tank: Not reported
Secondary Containment Pipe: Not reported
Tank Material: 1
Tank Dispenser Code: 2
Tank Status Code: 5
Tank Capacity: 5200
Tank Registration Date: 04/23/1986 00:00:00
Unregulated Tank Registration Date: Not reported
Compartmental Tank Flag: Not reported
Heating Product Flag: U
HazWaste Generator Id: Not reported
Product Replaced Date: Not reported
Comments: Not reported
Date Added: 10/10/1999 10:56:49
Date Last Updated: 01/07/2013 10:47:58
Staff Id Who Did The Last Update: RSUCHAN
In Compliance: Y
Serial Number: Not reported
Tank Dual Use: N
Preferred ID: 8681

Envid: 1000138387
Program Interest Id: 197918
Facility Address 2: Not reported
Address Id: 24874
MPCA Tank Number: 008
Above/Under Ground: 2
Piping Cathodic Protection: 3
Tank Cathodic Protection: 1
Substance: 24
Client Tank Number: 008
AST Base Material: Not reported
Piping Material: 1
Piping Material Desc: Not reported
Secondary Containment Tank: Not reported
Secondary Containment Pipe: Not reported
Tank Material: 1
Tank Dispenser Code: 2
Tank Status Code: 5
Tank Capacity: 2000
Tank Registration Date: 04/23/1986 00:00:00
Unregulated Tank Registration Date: Not reported
Compartmental Tank Flag: Not reported
Heating Product Flag: U
HazWaste Generator Id: Not reported
Product Replaced Date: Not reported
Comments: Not reported
Date Added: 10/10/1999 10:56:49
Date Last Updated: 01/07/2013 10:47:59
Staff Id Who Did The Last Update: RSUCHAN
In Compliance: Y
Serial Number: Not reported
Tank Dual Use: N
Preferred ID: 8681

Envid: 1000138387
Program Interest Id: 197918

Map ID
Direction
Distance
Elevation

MAP FINDINGS

Site

Database(s)

EDR ID Number
EPA ID Number

DAIRY FARMERS OF AMERICA - FERGUS FALLS (Continued)

1000138387

Facility Address 2: Not reported
Address Id: 24874
MPCA Tank Number: 002
Above/Under Ground: 2
Piping Cathodic Protection: 3
Tank Cathodic Protection: 1
Substance: 13
Client Tank Number: 002
AST Base Material: Not reported
Piping Material: 1
Piping Material Desc: Not reported
Secondary Containment Tank: Not reported
Secondary Containment Pipe: Not reported
Tank Material: 1
Tank Dispenser Code: 2
Tank Status Code: 6
Tank Capacity: 12000
Tank Registration Date: 04/23/1986 00:00:00
Unregulated Tank Registration Date: Not reported
Compartmental Tank Flag: Not reported
Heating Product Flag: Y
HazWaste Generator Id: Not reported
Product Replaced Date: Not reported
Comments: Not reported
Date Added: 10/10/1999 10:56:34
Date Last Updated: 01/07/2013 10:47:59
Staff Id Who Did The Last Update: RSUCHAN
In Compliance: Y
Serial Number: Not reported
Tank Dual Use: N
Preferred ID: 8681

Envid: 1000138387
Program Interest Id: 197918
Facility Address 2: Not reported
Address Id: 24874
MPCA Tank Number: 004
Above/Under Ground: 2
Piping Cathodic Protection: 3
Tank Cathodic Protection: 1
Substance: 14
Client Tank Number: 004
AST Base Material: Not reported
Piping Material: 1
Piping Material Desc: Not reported
Secondary Containment Tank: Not reported
Secondary Containment Pipe: Not reported
Tank Material: 1
Tank Dispenser Code: 2
Tank Status Code: 5
Tank Capacity: 10000
Tank Registration Date: 04/23/1986 00:00:00
Unregulated Tank Registration Date: Not reported
Compartmental Tank Flag: Not reported
Heating Product Flag: U
HazWaste Generator Id: Not reported
Product Replaced Date: Not reported

Map ID
Direction
Distance
Elevation

MAP FINDINGS

Site

Database(s)

EDR ID Number
EPA ID Number

DAIRY FARMERS OF AMERICA - FERGUS FALLS (Continued)

1000138387

Comments: Not reported
Date Added: 10/10/1999 10:56:34
Date Last Updated: 01/07/2013 10:47:58
Staff Id Who Did The Last Update: RSUCHAN
In Compliance: Y
Serial Number: Not reported
Tank Dual Use: N
Preferred ID: 8681

Envid: 1000138387
Program Interest Id: 197918
Facility Address 2: Not reported
Address Id: 24874
MPCA Tank Number: 005
Above/Under Ground: 2
Piping Cathodic Protection: 3
Tank Cathodic Protection: 1
Substance: 10
Client Tank Number: 005
AST Base Material: Not reported
Piping Material: 1
Piping Material Desc: Not reported
Secondary Containment Tank: Not reported
Secondary Containment Pipe: Not reported
Tank Material: 1
Tank Dispenser Code: 2
Tank Status Code: 5
Tank Capacity: 8000
Tank Registration Date: 04/23/1986 00:00:00
Unregulated Tank Registration Date: Not reported
Compartmental Tank Flag: Not reported
Heating Product Flag: U
HazWaste Generator Id: Not reported
Product Replaced Date: Not reported
Comments: Not reported
Date Added: 10/10/1999 10:56:56
Date Last Updated: 01/07/2013 10:47:58
Staff Id Who Did The Last Update: RSUCHAN
In Compliance: Y
Serial Number: Not reported
Tank Dual Use: N
Preferred ID: 8681

Lat/Long:

Latitude Degree: Not reported
Latitude Minute: Not reported
Latitude Second: Not reported
Longitude Degree: Not reported
Longitude Minute: Not reported
Longitude Second: Not reported
Staff Id Who Did The Last Update: SFRYE
Program Id: 197918
Latlong ID: 0
Collection Date: Not reported
LatLong Description: Main Site Building
TMSP Added: 02/21/2012 08:34:40
Date Last Updated: 02/23/2012 16:38:44

Map ID
Direction
Distance
Elevation

MAP FINDINGS

Site

Database(s)

EDR ID Number
EPA ID Number

DAIRY FARMERS OF AMERICA - FERGUS FALLS (Continued)

1000138387

Coord Source Type: Not reported
Org Name Source: Not reported

Latitude Degree: 46
Latitude Minute: 16
Latitude Second: 52.11
Longitude Degree: -96
Longitude Minute: 5
Longitude Second: 9.34
Staff Id Who Did The Last Update: MAPTOOL
Program Id: 197918
Latlong ID: 3841
Collection Date: 02/23/2012 16:07:03
LatLong Description: Site along road used for address match
TMSP Added: 05/18/2000 19:33:28
Date Last Updated: 02/23/2012 16:07:02
Coord Source Type: U
Org Name Source: Not reported

Insrem:
Piping Material: Not reported
Action Completed Date: Not reported
Staff Id Who Did The Last Update: TANKS

Tabsite:
Facility Code: 19
Staff Id Who Did The Last Update: SYS
Program Interest Id: 197918
Above Or Underground: 1
Indian Reservation: 1
UST Registration Date: 04/23/1986 00:00:00
AST Registration Date: 06/01/1990 00:00:00
Date Added: 07/23/1992 19:11:05
Date Last Updated: 05/23/2003 09:21:05
Max Monthly Gallons: Not reported
Vapor Recovery Installed: 1
Vapor Notify Required: 1

Tank A:
Staff Id Who Did The Last Update: TANKS
MPCA Tank Number: 001
Above Or Underground: 1
Tank Action ID: 871292
Contractor Number: 19
Supervisor Number: 112
Tank Action: 1
Action Date: 11/20/2001 00:00:00
Action Date Unknown: 1
Corrosion Expert Name: Not reported
Lab Flag: Not reported
Date Added: 04/25/2002 12:17:21
Date Last Updated: 05/04/2002 08:08:48

Staff Id Who Did The Last Update: TANKS
MPCA Tank Number: 002
Above Or Underground: 1

Map ID
Direction
Distance
Elevation

MAP FINDINGS

Site

Database(s)

EDR ID Number
EPA ID Number

DAIRY FARMERS OF AMERICA - FERGUS FALLS (Continued)

1000138387

Tank Action ID: 871293
Contractor Number: 19
Supervisor Number: 112
Tank Action: 1
Action Date: 11/20/2001 00:00:00
Action Date Unknown: 1
Corrosion Expert Name: Not reported
Lab Flag: Not reported
Date Added: 04/25/2002 12:17:48
Date Last Updated: 05/04/2002 08:08:48

Staff Id Who Did The Last Update: TANKS
MPCA Tank Number: 007
Above Or Underground: 1
Tank Action ID: 256653
Contractor Number: Not reported
Supervisor Number: Not reported
Tank Action: 1
Action Date: 06/22/1989 00:00:00
Action Date Unknown: 1
Corrosion Expert Name: Not reported
Lab Flag: N
Date Added: 05/05/2000 08:31:52
Date Last Updated: 05/04/2002 08:08:48

Staff Id Who Did The Last Update: TANKS
MPCA Tank Number: 007
Above Or Underground: 1
Tank Action ID: 299397
Contractor Number: Not reported
Supervisor Number: Not reported
Tank Action: 1
Action Date: 08/22/1973 00:00:00
Action Date Unknown: 1
Corrosion Expert Name: Not reported
Lab Flag: Not reported
Date Added: 05/05/2000 08:31:52
Date Last Updated: 05/04/2002 08:08:48

Staff Id Who Did The Last Update: TANKS
MPCA Tank Number: 008
Above Or Underground: 1
Tank Action ID: 256654
Contractor Number: Not reported
Supervisor Number: Not reported
Tank Action: 1
Action Date: 06/22/1989 00:00:00
Action Date Unknown: 1
Corrosion Expert Name: Not reported
Lab Flag: N
Date Added: 05/05/2000 08:31:52
Date Last Updated: 05/04/2002 08:08:48

Staff Id Who Did The Last Update: TANKS
MPCA Tank Number: 008
Above Or Underground: 1
Tank Action ID: 299398

Map ID
Direction
Distance
Elevation

MAP FINDINGS

Site

Database(s)

EDR ID Number
EPA ID Number

DAIRY FARMERS OF AMERICA - FERGUS FALLS (Continued)

1000138387

Contractor Number: Not reported
Supervisor Number: Not reported
Tank Action: 1
Action Date: 08/22/1973 00:00:00
Action Date Unknown: 1
Corrosion Expert Name: Not reported
Lab Flag: Not reported
Date Added: 05/05/2000 08:31:52
Date Last Updated: 05/04/2002 08:08:48

Staff Id Who Did The Last Update: TANKS
MPCA Tank Number: 1001
Above Or Underground: 1
Tank Action ID: 331957
Contractor Number: Not reported
Supervisor Number: Not reported
Tank Action: 1
Action Date: 01/01/1976 00:00:00
Action Date Unknown: 1
Corrosion Expert Name: Not reported
Lab Flag: Not reported
Date Added: 05/05/2000 08:31:52
Date Last Updated: 05/04/2002 08:08:48

Staff Id Who Did The Last Update: TANKS
MPCA Tank Number: 1002
Above Or Underground: 1
Tank Action ID: 331967
Contractor Number: Not reported
Supervisor Number: Not reported
Tank Action: 1
Action Date: 01/01/1976 00:00:00
Action Date Unknown: 1
Corrosion Expert Name: Not reported
Lab Flag: Not reported
Date Added: 05/05/2000 08:31:52
Date Last Updated: 05/04/2002 08:08:48

Staff Id Who Did The Last Update: TANKS
MPCA Tank Number: 1003
Above Or Underground: 1
Tank Action ID: 331977
Contractor Number: Not reported
Supervisor Number: Not reported
Tank Action: 1
Action Date: 01/01/1975 00:00:00
Action Date Unknown: 1
Corrosion Expert Name: Not reported
Lab Flag: Not reported
Date Added: 05/05/2000 08:31:52
Date Last Updated: 05/04/2002 08:08:48

Staff Id Who Did The Last Update: TANKS
MPCA Tank Number: 1004
Above Or Underground: 1
Tank Action ID: 331980
Contractor Number: Not reported

Map ID
Direction
Distance
Elevation

MAP FINDINGS

Site

Database(s)

EDR ID Number
EPA ID Number

DAIRY FARMERS OF AMERICA - FERGUS FALLS (Continued)

1000138387

Supervisor Number: Not reported
Tank Action: 1
Action Date: 01/01/1988 00:00:00
Action Date Unknown: 1
Corrosion Expert Name: Not reported
Lab Flag: Not reported
Date Added: 05/05/2000 08:31:52
Date Last Updated: 05/04/2002 08:08:48

Staff Id Who Did The Last Update: TANKS
MPCA Tank Number: 1005
Above Or Underground: 1
Tank Action ID: 331981
Contractor Number: Not reported
Supervisor Number: Not reported
Tank Action: 1
Action Date: 01/01/1986 00:00:00
Action Date Unknown: 1
Corrosion Expert Name: Not reported
Lab Flag: Not reported
Date Added: 05/05/2000 08:31:52
Date Last Updated: 05/04/2002 08:08:48

Staff Id Who Did The Last Update: TANKS
MPCA Tank Number: 1006
Above Or Underground: 1
Tank Action ID: 331982
Contractor Number: Not reported
Supervisor Number: Not reported
Tank Action: 1
Action Date: 01/01/1989 00:00:00
Action Date Unknown: 1
Corrosion Expert Name: Not reported
Lab Flag: Not reported
Date Added: 05/05/2000 08:31:52
Date Last Updated: 05/04/2002 08:08:48

Staff Id Who Did The Last Update: TANKS
MPCA Tank Number: 1007
Above Or Underground: 1
Tank Action ID: 331983
Contractor Number: Not reported
Supervisor Number: Not reported
Tank Action: 1
Action Date: 01/01/1957 00:00:00
Action Date Unknown: 1
Corrosion Expert Name: Not reported
Lab Flag: Not reported
Date Added: 05/05/2000 08:31:52
Date Last Updated: 05/04/2002 08:08:48

Staff Id Who Did The Last Update: TANKS
MPCA Tank Number: 1008
Above Or Underground: 1
Tank Action ID: 331984
Contractor Number: Not reported
Supervisor Number: Not reported

Map ID
Direction
Distance
Elevation

MAP FINDINGS

Site

Database(s)

EDR ID Number
EPA ID Number

DAIRY FARMERS OF AMERICA - FERGUS FALLS (Continued)

1000138387

Tank Action: 1
Action Date: Not reported
Action Date Unknown: 1
Corrosion Expert Name: Not reported
Lab Flag: Not reported
Date Added: 05/05/2000 08:31:52
Date Last Updated: 05/04/2002 08:08:48

Staff Id Who Did The Last Update: TANKS
MPCA Tank Number: 1009
Above Or Underground: 1
Tank Action ID: 331985
Contractor Number: Not reported
Supervisor Number: Not reported
Tank Action: 1
Action Date: 01/01/1983 00:00:00
Action Date Unknown: 1
Corrosion Expert Name: Not reported
Lab Flag: Not reported
Date Added: 05/05/2000 08:31:52
Date Last Updated: 05/04/2002 08:08:48

Staff Id Who Did The Last Update: TANKS
MPCA Tank Number: 1010
Above Or Underground: 1
Tank Action ID: 331958
Contractor Number: Not reported
Supervisor Number: Not reported
Tank Action: 1
Action Date: 01/01/1983 00:00:00
Action Date Unknown: 1
Corrosion Expert Name: Not reported
Lab Flag: Not reported
Date Added: 05/05/2000 08:31:52
Date Last Updated: 05/04/2002 08:08:48

Staff Id Who Did The Last Update: TANKS
MPCA Tank Number: 1011
Above Or Underground: 1
Tank Action ID: 331959
Contractor Number: Not reported
Supervisor Number: Not reported
Tank Action: 1
Action Date: 01/01/1978 00:00:00
Action Date Unknown: 1
Corrosion Expert Name: Not reported
Lab Flag: Not reported
Date Added: 05/05/2000 08:31:52
Date Last Updated: 05/04/2002 08:08:48

Staff Id Who Did The Last Update: TANKS
MPCA Tank Number: 1012
Above Or Underground: 1
Tank Action ID: 331960
Contractor Number: Not reported
Supervisor Number: Not reported
Tank Action: 1

Map ID
Direction
Distance
Elevation

MAP FINDINGS

Site

Database(s)

EDR ID Number
EPA ID Number

DAIRY FARMERS OF AMERICA - FERGUS FALLS (Continued)

1000138387

Action Date: 01/01/1978 00:00:00
Action Date Unknown: 1
Corrosion Expert Name: Not reported
Lab Flag: Not reported
Date Added: 05/05/2000 08:31:52
Date Last Updated: 05/04/2002 08:08:48

Staff Id Who Did The Last Update: TANKS
MPCA Tank Number: 1013
Above Or Underground: 1
Tank Action ID: 332976
Contractor Number: Not reported
Supervisor Number: Not reported
Tank Action: 1
Action Date: 01/01/1975 00:00:00
Action Date Unknown: 1
Corrosion Expert Name: Not reported
Lab Flag: Not reported
Date Added: 05/05/2000 08:31:52
Date Last Updated: 05/04/2002 08:08:48

Staff Id Who Did The Last Update: TANKS
MPCA Tank Number: 1014
Above Or Underground: 1
Tank Action ID: 331961
Contractor Number: Not reported
Supervisor Number: Not reported
Tank Action: 1
Action Date: 01/01/1982 00:00:00
Action Date Unknown: 1
Corrosion Expert Name: Not reported
Lab Flag: Not reported
Date Added: 05/05/2000 08:31:52
Date Last Updated: 05/04/2002 08:08:48

Staff Id Who Did The Last Update: TANKS
MPCA Tank Number: 1015
Above Or Underground: 1
Tank Action ID: 331962
Contractor Number: Not reported
Supervisor Number: Not reported
Tank Action: 1
Action Date: 01/01/1982 00:00:00
Action Date Unknown: 1
Corrosion Expert Name: Not reported
Lab Flag: Not reported
Date Added: 05/05/2000 08:31:52
Date Last Updated: 05/04/2002 08:08:48

Staff Id Who Did The Last Update: TANKS
MPCA Tank Number: 1016
Above Or Underground: 1
Tank Action ID: 331963
Contractor Number: Not reported
Supervisor Number: Not reported
Tank Action: 1
Action Date: 01/01/1982 00:00:00

Map ID
Direction
Distance
Elevation

MAP FINDINGS

Site

Database(s)

EDR ID Number
EPA ID Number

DAIRY FARMERS OF AMERICA - FERGUS FALLS (Continued)

1000138387

Action Date Unknown: 1
Corrosion Expert Name: Not reported
Lab Flag: Not reported
Date Added: 05/05/2000 08:31:52
Date Last Updated: 05/04/2002 08:08:48

Staff Id Who Did The Last Update: TANKS
MPCA Tank Number: 1017
Above Or Underground: 1
Tank Action ID: 331964
Contractor Number: Not reported
Supervisor Number: Not reported
Tank Action: 1
Action Date: 01/01/1982 00:00:00
Action Date Unknown: 1
Corrosion Expert Name: Not reported
Lab Flag: Not reported
Date Added: 05/05/2000 08:31:52
Date Last Updated: 05/04/2002 08:08:48

Staff Id Who Did The Last Update: TANKS
MPCA Tank Number: 1018
Above Or Underground: 1
Tank Action ID: 331965
Contractor Number: Not reported
Supervisor Number: Not reported
Tank Action: 1
Action Date: 01/01/1982 00:00:00
Action Date Unknown: 1
Corrosion Expert Name: Not reported
Lab Flag: Not reported
Date Added: 05/05/2000 08:31:52
Date Last Updated: 05/04/2002 08:08:48

Staff Id Who Did The Last Update: TANKS
MPCA Tank Number: 1019
Above Or Underground: 1
Tank Action ID: 331966
Contractor Number: Not reported
Supervisor Number: Not reported
Tank Action: 1
Action Date: 01/01/1982 00:00:00
Action Date Unknown: 1
Corrosion Expert Name: Not reported
Lab Flag: Not reported
Date Added: 05/05/2000 08:31:52
Date Last Updated: 05/04/2002 08:08:48

Staff Id Who Did The Last Update: TANKS
MPCA Tank Number: 1020
Above Or Underground: 1
Tank Action ID: 331968
Contractor Number: Not reported
Supervisor Number: Not reported
Tank Action: 1
Action Date: 01/01/1982 00:00:00
Action Date Unknown: 1

Map ID
Direction
Distance
Elevation

MAP FINDINGS

Site

Database(s)

EDR ID Number
EPA ID Number

DAIRY FARMERS OF AMERICA - FERGUS FALLS (Continued)

1000138387

Corrosion Expert Name: Not reported
Lab Flag: Not reported
Date Added: 05/05/2000 08:31:52
Date Last Updated: 05/04/2002 08:08:48

Staff Id Who Did The Last Update: TANKS
MPCA Tank Number: 1021
Above Or Underground: 1
Tank Action ID: 331969
Contractor Number: Not reported
Supervisor Number: Not reported
Tank Action: 1
Action Date: 01/01/1984 00:00:00
Action Date Unknown: 1
Corrosion Expert Name: Not reported
Lab Flag: Not reported
Date Added: 05/05/2000 08:31:52
Date Last Updated: 05/04/2002 08:08:48

Staff Id Who Did The Last Update: TANKS
MPCA Tank Number: 1022
Above Or Underground: 1
Tank Action ID: 331970
Contractor Number: Not reported
Supervisor Number: Not reported
Tank Action: 1
Action Date: 01/01/1984 00:00:00
Action Date Unknown: 1
Corrosion Expert Name: Not reported
Lab Flag: Not reported
Date Added: 05/05/2000 08:31:52
Date Last Updated: 05/04/2002 08:08:48

Staff Id Who Did The Last Update: TANKS
MPCA Tank Number: 1023
Above Or Underground: 1
Tank Action ID: 331971
Contractor Number: Not reported
Supervisor Number: Not reported
Tank Action: 1
Action Date: 01/01/1987 00:00:00
Action Date Unknown: 1
Corrosion Expert Name: Not reported
Lab Flag: Not reported
Date Added: 05/05/2000 08:31:52
Date Last Updated: 05/04/2002 08:08:48

Staff Id Who Did The Last Update: TANKS
MPCA Tank Number: 1024
Above Or Underground: 1
Tank Action ID: 332789
Contractor Number: Not reported
Supervisor Number: Not reported
Tank Action: 1
Action Date: 01/01/1987 00:00:00
Action Date Unknown: 1
Corrosion Expert Name: Not reported

Map ID
Direction
Distance
Elevation

MAP FINDINGS

Site

Database(s)

EDR ID Number
EPA ID Number

DAIRY FARMERS OF AMERICA - FERGUS FALLS (Continued)

1000138387

Lab Flag: Not reported
Date Added: 05/05/2000 08:31:52
Date Last Updated: 05/04/2002 08:08:48

Staff Id Who Did The Last Update: TANKS
MPCA Tank Number: 1025
Above Or Underground: 1
Tank Action ID: 331972
Contractor Number: Not reported
Supervisor Number: Not reported
Tank Action: 1
Action Date: 01/01/1987 00:00:00
Action Date Unknown: 1
Corrosion Expert Name: Not reported
Lab Flag: Not reported
Date Added: 05/05/2000 08:31:52
Date Last Updated: 05/04/2002 08:08:48

Staff Id Who Did The Last Update: TANKS
MPCA Tank Number: 1026
Above Or Underground: 1
Tank Action ID: 331973
Contractor Number: Not reported
Supervisor Number: Not reported
Tank Action: 1
Action Date: 01/01/1985 00:00:00
Action Date Unknown: 1
Corrosion Expert Name: Not reported
Lab Flag: Not reported
Date Added: 05/05/2000 08:31:52
Date Last Updated: 05/04/2002 08:08:48

Staff Id Who Did The Last Update: TANKS
MPCA Tank Number: 1027
Above Or Underground: 1
Tank Action ID: 331974
Contractor Number: Not reported
Supervisor Number: Not reported
Tank Action: 1
Action Date: 01/01/1986 00:00:00
Action Date Unknown: 1
Corrosion Expert Name: Not reported
Lab Flag: Not reported
Date Added: 05/05/2000 08:31:52
Date Last Updated: 05/04/2002 08:08:48

Staff Id Who Did The Last Update: TANKS
MPCA Tank Number: 1028
Above Or Underground: 1
Tank Action ID: 331975
Contractor Number: Not reported
Supervisor Number: Not reported
Tank Action: 1
Action Date: 01/01/1986 00:00:00
Action Date Unknown: 1
Corrosion Expert Name: Not reported
Lab Flag: Not reported

Map ID
Direction
Distance
Elevation

MAP FINDINGS

Site

Database(s)

EDR ID Number
EPA ID Number

DAIRY FARMERS OF AMERICA - FERGUS FALLS (Continued)

1000138387

Date Added: 05/05/2000 08:31:52
Date Last Updated: 05/04/2002 08:08:48

Staff Id Who Did The Last Update: TANKS
MPCA Tank Number: 1029
Above Or Underground: 1
Tank Action ID: 331976
Contractor Number: Not reported
Supervisor Number: Not reported
Tank Action: 1
Action Date: 01/01/1984 00:00:00
Action Date Unknown: 1
Corrosion Expert Name: Not reported
Lab Flag: Not reported
Date Added: 05/05/2000 08:31:52
Date Last Updated: 05/04/2002 08:08:48

Staff Id Who Did The Last Update: TANKS
MPCA Tank Number: 1030
Above Or Underground: 1
Tank Action ID: 331978
Contractor Number: Not reported
Supervisor Number: Not reported
Tank Action: 1
Action Date: 01/01/1975 00:00:00
Action Date Unknown: 1
Corrosion Expert Name: Not reported
Lab Flag: Not reported
Date Added: 05/05/2000 08:31:52
Date Last Updated: 05/04/2002 08:08:48

Staff Id Who Did The Last Update: TANKS
MPCA Tank Number: 1031
Above Or Underground: 1
Tank Action ID: 331979
Contractor Number: Not reported
Supervisor Number: Not reported
Tank Action: 1
Action Date: 01/01/1982 00:00:00
Action Date Unknown: 1
Corrosion Expert Name: Not reported
Lab Flag: Not reported
Date Added: 05/05/2000 08:31:52
Date Last Updated: 05/04/2002 08:08:48

Staff Id Who Did The Last Update: TANKS
MPCA Tank Number: 004
Above Or Underground: 1
Tank Action ID: 286306
Contractor Number: Not reported
Supervisor Number: Not reported
Tank Action: 1
Action Date: 06/06/1978 00:00:00
Action Date Unknown: 1
Corrosion Expert Name: Not reported
Lab Flag: Not reported
Date Added: 05/05/2000 08:31:52

Map ID
Direction
Distance
Elevation

MAP FINDINGS

Site

Database(s)

EDR ID Number
EPA ID Number

DAIRY FARMERS OF AMERICA - FERGUS FALLS (Continued)

1000138387

Date Last Updated: 05/04/2002 08:08:48

Staff Id Who Did The Last Update: TANKS
MPCA Tank Number: 005
Above Or Underground: 1
Tank Action ID: 260564
Contractor Number: Not reported
Supervisor Number: Not reported
Tank Action: 1
Action Date: 06/22/1989 00:00:00
Action Date Unknown: 1
Corrosion Expert Name: Not reported
Lab Flag: N
Date Added: 05/05/2000 08:31:52
Date Last Updated: 05/04/2002 08:08:48

Staff Id Who Did The Last Update: TANKS
MPCA Tank Number: 005
Above Or Underground: 1
Tank Action ID: 306098
Contractor Number: Not reported
Supervisor Number: Not reported
Tank Action: 1
Action Date: 06/06/1978 00:00:00
Action Date Unknown: 1
Corrosion Expert Name: Not reported
Lab Flag: Not reported
Date Added: 05/05/2000 08:31:52
Date Last Updated: 05/04/2002 08:08:48

Staff Id Who Did The Last Update: TANKS
MPCA Tank Number: 006
Above Or Underground: 1
Tank Action ID: 272173
Contractor Number: Not reported
Supervisor Number: Not reported
Tank Action: 1
Action Date: 06/22/1989 00:00:00
Action Date Unknown: 1
Corrosion Expert Name: Not reported
Lab Flag: N
Date Added: 05/05/2000 08:31:52
Date Last Updated: 05/04/2002 08:08:48

Staff Id Who Did The Last Update: TANKS
MPCA Tank Number: 006
Above Or Underground: 1
Tank Action ID: 325778
Contractor Number: Not reported
Supervisor Number: Not reported
Tank Action: 1
Action Date: 08/01/1969 00:00:00
Action Date Unknown: 1
Corrosion Expert Name: Not reported
Lab Flag: Not reported
Date Added: 05/05/2000 08:31:52
Date Last Updated: 05/04/2002 08:08:48

Map ID
Direction
Distance
Elevation

MAP FINDINGS

Site

Database(s)

EDR ID Number
EPA ID Number

DAIRY FARMERS OF AMERICA - FERGUS FALLS (Continued)

1000138387

Staff Id Who Did The Last Update: TANKS
MPCA Tank Number: 001
Above Or Underground: 1
Tank Action ID: 325777
Contractor Number: Not reported
Supervisor Number: Not reported
Tank Action: 1
Action Date: 09/22/1973 00:00:00
Action Date Unknown: 1
Corrosion Expert Name: Not reported
Lab Flag: Not reported
Date Added: 05/05/2000 08:31:58
Date Last Updated: 05/04/2002 08:08:48

Staff Id Who Did The Last Update: TANKS
MPCA Tank Number: 002
Above Or Underground: 1
Tank Action ID: 286305
Contractor Number: Not reported
Supervisor Number: Not reported
Tank Action: 1
Action Date: 09/22/1973 00:00:00
Action Date Unknown: 1
Corrosion Expert Name: Not reported
Lab Flag: Not reported
Date Added: 05/05/2000 08:31:58
Date Last Updated: 05/04/2002 08:08:48

Staff Id Who Did The Last Update: TANKS
MPCA Tank Number: 003
Above Or Underground: 1
Tank Action ID: 242054
Contractor Number: Not reported
Supervisor Number: Not reported
Tank Action: 1
Action Date: 06/22/1989 00:00:00
Action Date Unknown: 1
Corrosion Expert Name: Not reported
Lab Flag: Not reported
Date Added: 05/05/2000 08:31:58
Date Last Updated: 05/04/2002 08:08:48

Staff Id Who Did The Last Update: TANKS
MPCA Tank Number: 003
Above Or Underground: 1
Tank Action ID: 288666
Contractor Number: Not reported
Supervisor Number: Not reported
Tank Action: 1
Action Date: 10/15/1982 00:00:00
Action Date Unknown: 1
Corrosion Expert Name: Not reported
Lab Flag: Not reported
Date Added: 05/05/2000 08:31:58
Date Last Updated: 05/04/2002 08:08:48

Staff Id Who Did The Last Update: TANKS

Map ID
Direction
Distance
Elevation

MAP FINDINGS

Site

Database(s)

EDR ID Number
EPA ID Number

DAIRY FARMERS OF AMERICA - FERGUS FALLS (Continued)

1000138387

MPCA Tank Number: 004
Above Or Underground: 1
Tank Action ID: 248859
Contractor Number: Not reported
Supervisor Number: Not reported
Tank Action: 1
Action Date: 06/22/1989 00:00:00
Action Date Unknown: 1
Corrosion Expert Name: Not reported
Lab Flag: N
Date Added: 05/05/2000 08:31:58
Date Last Updated: 05/04/2002 08:08:48

Tank C:

MPCA Tank Number: 1024
Above Or Underground: 1
Compartment Number: 1
Tank Stored Product Code: 6
Tank Stored Product Desc: SODIUM HYDROXIDE
Compartment Cap: 3000
Heating: 1
Other Desc: Not reported
Date Added: 10/10/1999 10:58:52
Date Last Updated: 05/04/2002 08:08:48

MPCA Tank Number: 001
Above Or Underground: 1
Compartment Number: 1
Tank Stored Product Code: 13
Tank Stored Product Desc: FUEL OIL
Compartment Cap: 12000
Heating: 1
Other Desc: Not reported
Date Added: 10/10/1999 10:58:44
Date Last Updated: 05/04/2002 08:08:48

MPCA Tank Number: 006
Above Or Underground: 1
Compartment Number: 1
Tank Stored Product Code: 10
Tank Stored Product Desc: DIESEL
Compartment Cap: 8000
Heating: 1
Other Desc: Not reported
Date Added: 10/10/1999 10:58:44
Date Last Updated: 05/04/2002 08:08:48

MPCA Tank Number: 002
Above Or Underground: 1
Compartment Number: 1
Tank Stored Product Code: 13
Tank Stored Product Desc: FUEL OIL
Compartment Cap: 12000
Heating: 1
Other Desc: Not reported
Date Added: 10/10/1999 10:58:02
Date Last Updated: 05/04/2002 08:08:48

Map ID
Direction
Distance
Elevation

MAP FINDINGS

Site

Database(s)

EDR ID Number
EPA ID Number

DAIRY FARMERS OF AMERICA - FERGUS FALLS (Continued)

1000138387

MPCA Tank Number: 004
Above Or Underground: 1
Compartment Number: 1
Tank Stored Product Code: 14
Tank Stored Product Desc: GASOLINE
Compartment Cap: 10000
Heating: 1
Other Desc: Not reported
Date Added: 10/10/1999 10:58:02
Date Last Updated: 05/04/2002 08:08:48

MPCA Tank Number: 003
Above Or Underground: 1
Compartment Number: 1
Tank Stored Product Code: 14
Tank Stored Product Desc: GASOLINE
Compartment Cap: 200
Heating: 1
Other Desc: Not reported
Date Added: 10/10/1999 10:58:05
Date Last Updated: 05/04/2002 08:08:48

MPCA Tank Number: 007
Above Or Underground: 1
Compartment Number: 1
Tank Stored Product Code: 10
Tank Stored Product Desc: DIESEL
Compartment Cap: 5200
Heating: 1
Other Desc: Not reported
Date Added: 10/10/1999 10:58:16
Date Last Updated: 05/04/2002 08:08:48

MPCA Tank Number: 008
Above Or Underground: 1
Compartment Number: 1
Tank Stored Product Code: 24
Tank Stored Product Desc: WASTE OIL
Compartment Cap: 2000
Heating: 1
Other Desc: Not reported
Date Added: 10/10/1999 10:58:16
Date Last Updated: 05/04/2002 08:08:48

MPCA Tank Number: 009
Above Or Underground: 1
Compartment Number: 1
Tank Stored Product Code: 14
Tank Stored Product Desc: Not reported
Compartment Cap: 260
Heating: 1
Other Desc: Not reported
Date Added: 05/25/2001 13:40:18
Date Last Updated: 05/04/2002 08:08:48

MPCA Tank Number: 005
Above Or Underground: 1

Map ID
Direction
Distance
Elevation

MAP FINDINGS

Site

Database(s)

EDR ID Number
EPA ID Number

DAIRY FARMERS OF AMERICA - FERGUS FALLS (Continued)

1000138387

Compartment Number: 1
Tank Stored Product Code: 10
Tank Stored Product Desc: DIESEL
Compartment Cap: 8000
Heating: 1
Other Desc: Not reported
Date Added: 10/10/1999 10:58:23
Date Last Updated: 05/04/2002 08:08:48

MPCA Tank Number: 1001
Above Or Underground: 1
Compartment Number: 1
Tank Stored Product Code: 12
Tank Stored Product Desc: MILK
Compartment Cap: 260000
Heating: 1
Other Desc: Not reported
Date Added: 10/10/1999 10:58:51
Date Last Updated: 05/04/2002 08:08:48

MPCA Tank Number: 1010
Above Or Underground: 1
Compartment Number: 1
Tank Stored Product Code: 12
Tank Stored Product Desc: WHEY
Compartment Cap: 3000
Heating: 1
Other Desc: Not reported
Date Added: 10/10/1999 10:58:51
Date Last Updated: 05/04/2002 08:08:48

MPCA Tank Number: 1011
Above Or Underground: 1
Compartment Number: 1
Tank Stored Product Code: 12
Tank Stored Product Desc: WHEY
Compartment Cap: 10000
Heating: 1
Other Desc: Not reported
Date Added: 10/10/1999 10:58:51
Date Last Updated: 05/04/2002 08:08:48

MPCA Tank Number: 1012
Above Or Underground: 1
Compartment Number: 1
Tank Stored Product Code: 12
Tank Stored Product Desc: WHEY
Compartment Cap: 10000
Heating: 1
Other Desc: Not reported
Date Added: 10/10/1999 10:58:51
Date Last Updated: 05/04/2002 08:08:48

MPCA Tank Number: 1014
Above Or Underground: 1
Compartment Number: 1
Tank Stored Product Code: 12

Map ID
Direction
Distance
Elevation

MAP FINDINGS

Site

Database(s)

EDR ID Number
EPA ID Number

DAIRY FARMERS OF AMERICA - FERGUS FALLS (Continued)

1000138387

Tank Stored Product Desc: WHEY
Compartment Cap: 7000
Heating: 1
Other Desc: Not reported
Date Added: 10/10/1999 10:58:51
Date Last Updated: 05/04/2002 08:08:48

MPCA Tank Number: 1015
Above Or Underground: 1
Compartment Number: 1
Tank Stored Product Code: 12
Tank Stored Product Desc: WHEY
Compartment Cap: 7000
Heating: 1
Other Desc: Not reported
Date Added: 10/10/1999 10:58:51
Date Last Updated: 05/04/2002 08:08:48

MPCA Tank Number: 1016
Above Or Underground: 1
Compartment Number: 1
Tank Stored Product Code: 12
Tank Stored Product Desc: WHEY
Compartment Cap: 7000
Heating: 1
Other Desc: Not reported
Date Added: 10/10/1999 10:58:51
Date Last Updated: 05/04/2002 08:08:48

MPCA Tank Number: 1017
Above Or Underground: 1
Compartment Number: 1
Tank Stored Product Code: 12
Tank Stored Product Desc: WHEY
Compartment Cap: 7000
Heating: 1
Other Desc: Not reported
Date Added: 10/10/1999 10:58:51
Date Last Updated: 05/04/2002 08:08:48

MPCA Tank Number: 1018
Above Or Underground: 1
Compartment Number: 1
Tank Stored Product Code: 12
Tank Stored Product Desc: WHEY
Compartment Cap: 7000
Heating: 1
Other Desc: Not reported
Date Added: 10/10/1999 10:58:51
Date Last Updated: 05/04/2002 08:08:48

MPCA Tank Number: 1019
Above Or Underground: 1
Compartment Number: 1
Tank Stored Product Code: 5
Tank Stored Product Desc: SULFURIC ACID
Compartment Cap: 4100

Map ID
Direction
Distance
Elevation

MAP FINDINGS

Site

Database(s)

EDR ID Number
EPA ID Number

DAIRY FARMERS OF AMERICA - FERGUS FALLS (Continued)

1000138387

Heating: 1
Other Desc: Not reported
Date Added: 10/10/1999 10:58:51
Date Last Updated: 05/04/2002 08:08:48

MPCA Tank Number: 1002
Above Or Underground: 1
Compartment Number: 1
Tank Stored Product Code: 12
Tank Stored Product Desc: MILK
Compartment Cap: 420000
Heating: 1
Other Desc: Not reported
Date Added: 10/10/1999 10:58:51
Date Last Updated: 05/04/2002 08:08:48

MPCA Tank Number: 1020
Above Or Underground: 1
Compartment Number: 1
Tank Stored Product Code: 5
Tank Stored Product Desc: HYDROCHLORIC ACID
Compartment Cap: 7800
Heating: 1
Other Desc: Not reported
Date Added: 10/10/1999 10:58:51
Date Last Updated: 05/04/2002 08:08:48

MPCA Tank Number: 1021
Above Or Underground: 1
Compartment Number: 1
Tank Stored Product Code: 7
Tank Stored Product Desc: CALCIUM CHLORIDE
Compartment Cap: 3000
Heating: 1
Other Desc: Not reported
Date Added: 10/10/1999 10:58:51
Date Last Updated: 05/04/2002 08:08:48

MPCA Tank Number: 1022
Above Or Underground: 1
Compartment Number: 1
Tank Stored Product Code: 6
Tank Stored Product Desc: AMMONIUM HYDROXIDE
Compartment Cap: 2400
Heating: 1
Other Desc: Not reported
Date Added: 10/10/1999 10:58:51
Date Last Updated: 05/04/2002 08:08:48

MPCA Tank Number: 1023
Above Or Underground: 1
Compartment Number: 1
Tank Stored Product Code: 6
Tank Stored Product Desc: SODIUM HYDROXIDE
Compartment Cap: 3000
Heating: 1
Other Desc: Not reported

Map ID
Direction
Distance
Elevation

MAP FINDINGS

Site

Database(s)

EDR ID Number
EPA ID Number

DAIRY FARMERS OF AMERICA - FERGUS FALLS (Continued)

1000138387

Date Added: 10/10/1999 10:58:51
Date Last Updated: 05/04/2002 08:08:48

MPCA Tank Number: 1025
Above Or Underground: 1
Compartment Number: 1
Tank Stored Product Code: 5
Tank Stored Product Desc: CHEMICAL ACIDIC
Compartment Cap: 3000
Heating: 1
Other Desc: Not reported
Date Added: 10/10/1999 10:58:51
Date Last Updated: 05/04/2002 08:08:48

MPCA Tank Number: 1026
Above Or Underground: 1
Compartment Number: 1
Tank Stored Product Code: 6
Tank Stored Product Desc: POTASSIUM HYDROXIDE
Compartment Cap: 3000
Heating: 1
Other Desc: Not reported
Date Added: 10/10/1999 10:58:51
Date Last Updated: 05/04/2002 08:08:48

MPCA Tank Number: 1027
Above Or Underground: 1
Compartment Number: 1
Tank Stored Product Code: 6
Tank Stored Product Desc: SODIUM HYDROXIDE
Compartment Cap: 2500
Heating: 1
Other Desc: Not reported
Date Added: 10/10/1999 10:58:51
Date Last Updated: 05/04/2002 08:08:48

MPCA Tank Number: 1028
Above Or Underground: 1
Compartment Number: 1
Tank Stored Product Code: 6
Tank Stored Product Desc: SODIUM HYDROXIDE
Compartment Cap: 2500
Heating: 1
Other Desc: Not reported
Date Added: 10/10/1999 10:58:51
Date Last Updated: 05/04/2002 08:08:48

MPCA Tank Number: 1029
Above Or Underground: 1
Compartment Number: 1
Tank Stored Product Code: 7
Tank Stored Product Desc: HYDROGEN PEROXIDE
Compartment Cap: 3000
Heating: 1
Other Desc: Not reported
Date Added: 10/10/1999 10:58:51
Date Last Updated: 05/04/2002 08:08:48

Map ID
Direction
Distance
Elevation

MAP FINDINGS

Site

Database(s)

EDR ID Number
EPA ID Number

DAIRY FARMERS OF AMERICA - FERGUS FALLS (Continued)

1000138387

MPCA Tank Number: 1003
Above Or Underground: 1
Compartment Number: 1
Tank Stored Product Code: 12
Tank Stored Product Desc: MILK
Compartment Cap: 260000
Heating: 1
Other Desc: Not reported
Date Added: 10/10/1999 10:58:51
Date Last Updated: 05/04/2002 08:08:48

MPCA Tank Number: 1030
Above Or Underground: 1
Compartment Number: 1
Tank Stored Product Code: 5
Tank Stored Product Desc: CHEMICAL ACIDIC
Compartment Cap: 1200
Heating: 1
Other Desc: Not reported
Date Added: 10/10/1999 10:58:51
Date Last Updated: 05/04/2002 08:08:48

MPCA Tank Number: 1031
Above Or Underground: 1
Compartment Number: 1
Tank Stored Product Code: 5
Tank Stored Product Desc: NITRIC ACID
Compartment Cap: 5600
Heating: 1
Other Desc: Not reported
Date Added: 10/10/1999 10:58:51
Date Last Updated: 05/04/2002 08:08:48

MPCA Tank Number: 1004
Above Or Underground: 1
Compartment Number: 1
Tank Stored Product Code: 12
Tank Stored Product Desc: MILK
Compartment Cap: 260000
Heating: 1
Other Desc: Not reported
Date Added: 10/10/1999 10:58:51
Date Last Updated: 05/04/2002 08:08:48

MPCA Tank Number: 1005
Above Or Underground: 1
Compartment Number: 1
Tank Stored Product Code: 12
Tank Stored Product Desc: MILK
Compartment Cap: 50000
Heating: 1
Other Desc: Not reported
Date Added: 10/10/1999 10:58:51
Date Last Updated: 05/04/2002 08:08:48

MPCA Tank Number: 1006
Above Or Underground: 1

Map ID
Direction
Distance
Elevation

MAP FINDINGS

Site

Database(s)

EDR ID Number
EPA ID Number

DAIRY FARMERS OF AMERICA - FERGUS FALLS (Continued)

1000138387

Compartment Number: 1
Tank Stored Product Code: 12
Tank Stored Product Desc: MILK
Compartment Cap: 330000
Heating: 1
Other Desc: Not reported
Date Added: 10/10/1999 10:58:51
Date Last Updated: 05/04/2002 08:08:48

MPCA Tank Number: 1007
Above Or Underground: 1
Compartment Number: 1
Tank Stored Product Code: 12
Tank Stored Product Desc: CREAM
Compartment Cap: 7000
Heating: 1
Other Desc: Not reported
Date Added: 10/10/1999 10:58:51
Date Last Updated: 05/04/2002 08:08:48

MPCA Tank Number: 1008
Above Or Underground: 1
Compartment Number: 1
Tank Stored Product Code: 12
Tank Stored Product Desc: CREAM
Compartment Cap: 20000
Heating: 1
Other Desc: Not reported
Date Added: 10/10/1999 10:58:51
Date Last Updated: 05/04/2002 08:08:48

MPCA Tank Number: 1009
Above Or Underground: 1
Compartment Number: 1
Tank Stored Product Code: 12
Tank Stored Product Desc: WHEY
Compartment Cap: 30000
Heating: 1
Other Desc: Not reported
Date Added: 10/10/1999 10:58:51
Date Last Updated: 05/04/2002 08:08:48

MPCA Tank Number: 1013
Above Or Underground: 1
Compartment Number: 1
Tank Stored Product Code: 12
Tank Stored Product Desc: WHEY
Compartment Cap: 25000
Heating: 1
Other Desc: Not reported
Date Added: 10/10/1999 10:58:52
Date Last Updated: 05/04/2002 08:08:48

AST:
AI ID: 2305
Tank Site ID: TS8681

Map ID
Direction
Distance
Elevation

MAP FINDINGS

Site

Database(s)

EDR ID Number
EPA ID Number

DAIRY FARMERS OF AMERICA - FERGUS FALLS (Continued)

1000138387

Item ID: 2305-EQUI0000000009
SI Type: Aboveground Storage Tank
SI Design: 1001
SI Description: Not reported
Substance: Food
Compartment Number: 1
Wall Type: Not reported
Overfill Prevention System: AST None
Install Date: Not reported
Status Change Date: Not reported
Material: Carbon steel
Tank Status: Not reported
Tanks Contractor: Not reported
Capacity Gallon: 260000
Longitude: -96.08994934
Latitude: 46.27016786
Coord Collection Method: Public Land Survey-Two Quarter
Owner Name: Cheney Properties LLC
Owner Address: 309 W Adolphus Ave
Owner City: Fergus Falls
Owner State: MN
Owner Zip: 565373307
Tanks URL: https://cf.pca.state.mn.us/programs/tank_leak/siteDetail.cfm?id=8681&programInterest=TS

AST Prior to 08/2016:
Program Interest ID: 197918
Facility Addr 2: Not reported
Address ID: 24874
MPCA Tank Number: 1013
Above/Under Ground: 1
Piping Cathodic Protection: Not reported
Tank Cathodic Protection: Not reported
Substance: 12
Client Tank Number: 1013
AST Base Material: 2
Piping Material: 1
Piping Material Desc: STEEL/IRON
Secondary Containment Tank: Not reported
Secondary Containment Pipe: Not reported
Tank Material: 9
Tank Dispenser Code: Not reported
Tank Status Code: 3
Tank Capacity: 25000
Tank Registration Date: 06/01/1990 00:00:00
Unregulated Tank Registration Date: Not reported
Compartmental Tank Flag: Not reported
Heating Product Flag: Not reported
HazWaste Generator Id: Not reported
Product Replaced Date: Not reported
Sludge Disposal Facility: Not reported
Comments: Not reported
Date Added: 10/10/1999 10:57:36
Date Last Updated: 01/07/2013 10:47:59
Staff Id Who Did The Last Update: RSUCHAN
In Compliance: N
Serial Number: Not reported
Tank Dual Use: N

Map ID
Direction
Distance
Elevation

MAP FINDINGS

Site

Database(s)

EDR ID Number
EPA ID Number

DAIRY FARMERS OF AMERICA - FERGUS FALLS (Continued)

1000138387

Preferred ID:	8681
Program Interest ID:	197918
Facility Addr 2:	Not reported
Address ID:	24874
MPCA Tank Number:	1024
Above/Under Ground:	1
Piping Cathodic Protection:	Not reported
Tank Cathodic Protection:	Not reported
Substance:	6
Client Tank Number:	1024
AST Base Material:	2
Piping Material:	1
Piping Material Desc:	STEEL/IRON
Secondary Containment Tank:	Not reported
Secondary Containment Pipe:	Not reported
Tank Material:	12
Tank Dispenser Code:	Not reported
Tank Status Code:	3
Tank Capacity:	3000
Tank Registration Date:	06/01/1990 00:00:00
Unregulated Tank Registration Date:	Not reported
Compartmental Tank Flag:	Not reported
Heating Product Flag:	Not reported
HazWaste Generator Id:	Not reported
Product Replaced Date:	Not reported
Sludge Disposal Facility:	Not reported
Comments:	Not reported
Date Added:	10/10/1999 10:57:36
Date Last Updated:	01/07/2013 10:47:58
Staff Id Who Did The Last Update:	RSUCHAN
In Compliance:	N
Serial Number:	Not reported
Tank Dual Use:	N
Preferred ID:	8681
Program Interest ID:	197918
Facility Addr 2:	Not reported
Address ID:	24874
MPCA Tank Number:	1001
Above/Under Ground:	1
Piping Cathodic Protection:	Not reported
Tank Cathodic Protection:	Not reported
Substance:	12
Client Tank Number:	1001
AST Base Material:	2
Piping Material:	1
Piping Material Desc:	STEEL/IRON
Secondary Containment Tank:	Not reported
Secondary Containment Pipe:	Not reported
Tank Material:	9
Tank Dispenser Code:	Not reported
Tank Status Code:	3
Tank Capacity:	260000
Tank Registration Date:	06/01/1990 00:00:00
Unregulated Tank Registration Date:	Not reported
Compartmental Tank Flag:	Not reported

Map ID
Direction
Distance
Elevation

MAP FINDINGS

Site

Database(s)

EDR ID Number
EPA ID Number

DAIRY FARMERS OF AMERICA - FERGUS FALLS (Continued)

1000138387

Heating Product Flag: Not reported
HazWaste Generator Id: Not reported
Product Replaced Date: Not reported
Sludge Disposal Facility: Not reported
Comments: Not reported
Date Added: 10/10/1999 10:57:32
Date Last Updated: 01/07/2013 10:47:59
Staff Id Who Did The Last Update: RSUCHAN
In Compliance: N
Serial Number: Not reported
Tank Dual Use: N
Preferred ID: 8681

Program Interest ID: 197918
Facility Addr 2: Not reported
Address ID: 24874
MPCA Tank Number: 1010
Above/Under Ground: 1
Piping Cathodic Protection: Not reported
Tank Cathodic Protection: Not reported
Substance: 12
Client Tank Number: 1010
AST Base Material: 2
Piping Material: 1
Piping Material Desc: STEEL/IRON
Secondary Containment Tank: Not reported
Secondary Containment Pipe: Not reported
Tank Material: 9
Tank Dispenser Code: Not reported
Tank Status Code: 3
Tank Capacity: 3000
Tank Registration Date: 06/01/1990 00:00:00
Unregulated Tank Registration Date: Not reported
Compartmental Tank Flag: Not reported
Heating Product Flag: Not reported
HazWaste Generator Id: Not reported
Product Replaced Date: Not reported
Sludge Disposal Facility: Not reported
Comments: Not reported
Date Added: 10/10/1999 10:57:32
Date Last Updated: 01/07/2013 10:47:59
Staff Id Who Did The Last Update: RSUCHAN
In Compliance: N
Serial Number: Not reported
Tank Dual Use: N
Preferred ID: 8681

Program Interest ID: 197918
Facility Addr 2: Not reported
Address ID: 24874
MPCA Tank Number: 1011
Above/Under Ground: 1
Piping Cathodic Protection: Not reported
Tank Cathodic Protection: Not reported
Substance: 12
Client Tank Number: 1011
AST Base Material: 2

Map ID
Direction
Distance
Elevation

MAP FINDINGS

Site

Database(s)

EDR ID Number
EPA ID Number

DAIRY FARMERS OF AMERICA - FERGUS FALLS (Continued)

1000138387

Piping Material: 1
Piping Material Desc: STEEL/IRON
Secondary Containment Tank: Not reported
Secondary Containment Pipe: Not reported
Tank Material: 9
Tank Dispenser Code: Not reported
Tank Status Code: 3
Tank Capacity: 10000
Tank Registration Date: 06/01/1990 00:00:00
Unregulated Tank Registration Date: Not reported
Compartmental Tank Flag: Not reported
Heating Product Flag: Not reported
HazWaste Generator Id: Not reported
Product Replaced Date: Not reported
Sludge Disposal Facility: Not reported
Comments: Not reported
Date Added: 10/10/1999 10:57:32
Date Last Updated: 01/07/2013 10:47:59
Staff Id Who Did The Last Update: RSUCHAN
In Compliance: N
Serial Number: Not reported
Tank Dual Use: N
Preferred ID: 8681

Program Interest ID: 197918
Facility Addr 2: Not reported
Address ID: 24874
MPCA Tank Number: 1012
Above/Under Ground: 1
Piping Cathodic Protection: Not reported
Tank Cathodic Protection: Not reported
Substance: 12
Client Tank Number: 1012
AST Base Material: 2
Piping Material: 1
Piping Material Desc: STEEL/IRON
Secondary Containment Tank: Not reported
Secondary Containment Pipe: Not reported
Tank Material: 9
Tank Dispenser Code: Not reported
Tank Status Code: 3
Tank Capacity: 10000
Tank Registration Date: 06/01/1990 00:00:00
Unregulated Tank Registration Date: Not reported
Compartmental Tank Flag: Not reported
Heating Product Flag: Not reported
HazWaste Generator Id: Not reported
Product Replaced Date: Not reported
Sludge Disposal Facility: Not reported
Comments: Not reported
Date Added: 10/10/1999 10:57:32
Date Last Updated: 01/07/2013 10:47:59
Staff Id Who Did The Last Update: RSUCHAN
In Compliance: N
Serial Number: Not reported
Tank Dual Use: N
Preferred ID: 8681

Map ID
Direction
Distance
Elevation

MAP FINDINGS

Site

Database(s)

EDR ID Number
EPA ID Number

DAIRY FARMERS OF AMERICA - FERGUS FALLS (Continued)

1000138387

Program Interest ID: 197918
Facility Addr 2: Not reported
Address ID: 24874
MPCA Tank Number: 1014
Above/Under Ground: 1
Piping Cathodic Protection: Not reported
Tank Cathodic Protection: Not reported
Substance: 12
Client Tank Number: 1014
AST Base Material: 2
Piping Material: 1
Piping Material Desc: STEEL/IRON
Secondary Containment Tank: Not reported
Secondary Containment Pipe: Not reported
Tank Material: 9
Tank Dispenser Code: Not reported
Tank Status Code: 3
Tank Capacity: 7000
Tank Registration Date: 06/01/1990 00:00:00
Unregulated Tank Registration Date: Not reported
Compartmental Tank Flag: Not reported
Heating Product Flag: Not reported
HazWaste Generator Id: Not reported
Product Replaced Date: Not reported
Sludge Disposal Facility: Not reported
Comments: Not reported
Date Added: 10/10/1999 10:57:32
Date Last Updated: 01/07/2013 10:47:59
Staff Id Who Did The Last Update: RSUCHAN
In Compliance: N
Serial Number: Not reported
Tank Dual Use: N
Preferred ID: 8681

Program Interest ID: 197918
Facility Addr 2: Not reported
Address ID: 24874
MPCA Tank Number: 1015
Above/Under Ground: 1
Piping Cathodic Protection: Not reported
Tank Cathodic Protection: Not reported
Substance: 12
Client Tank Number: 1015
AST Base Material: 2
Piping Material: 1
Piping Material Desc: STEEL/IRON
Secondary Containment Tank: Not reported
Secondary Containment Pipe: Not reported
Tank Material: 9
Tank Dispenser Code: Not reported
Tank Status Code: 3
Tank Capacity: 7000
Tank Registration Date: 06/01/1990 00:00:00
Unregulated Tank Registration Date: Not reported
Compartmental Tank Flag: Not reported
Heating Product Flag: Not reported
HazWaste Generator Id: Not reported

Map ID
Direction
Distance
Elevation

MAP FINDINGS

Site

Database(s)

EDR ID Number
EPA ID Number

DAIRY FARMERS OF AMERICA - FERGUS FALLS (Continued)

1000138387

Product Replaced Date: Not reported
Sludge Disposal Facility: Not reported
Comments: Not reported
Date Added: 10/10/1999 10:57:32
Date Last Updated: 01/07/2013 10:47:59
Staff Id Who Did The Last Update: RSUCHAN
In Compliance: N
Serial Number: Not reported
Tank Dual Use: N
Preferred ID: 8681

Program Interest ID: 197918
Facility Addr 2: Not reported
Address ID: 24874
MPCA Tank Number: 1016
Above/Under Ground: 1
Piping Cathodic Protection: Not reported
Tank Cathodic Protection: Not reported
Substance: 12
Client Tank Number: 1016
AST Base Material: 2
Piping Material: 1
Piping Material Desc: STEEL/IRON
Secondary Containment Tank: Not reported
Secondary Containment Pipe: Not reported
Tank Material: 9
Tank Dispenser Code: Not reported
Tank Status Code: 3
Tank Capacity: 7000
Tank Registration Date: 06/01/1990 00:00:00
Unregulated Tank Registration Date: Not reported
Compartmental Tank Flag: Not reported
Heating Product Flag: Not reported
HazWaste Generator Id: Not reported
Product Replaced Date: Not reported
Sludge Disposal Facility: Not reported
Comments: Not reported
Date Added: 10/10/1999 10:57:32
Date Last Updated: 01/07/2013 10:47:59
Staff Id Who Did The Last Update: RSUCHAN
In Compliance: N
Serial Number: Not reported
Tank Dual Use: N
Preferred ID: 8681

Program Interest ID: 197918
Facility Addr 2: Not reported
Address ID: 24874
MPCA Tank Number: 1017
Above/Under Ground: 1
Piping Cathodic Protection: Not reported
Tank Cathodic Protection: Not reported
Substance: 12
Client Tank Number: 1017
AST Base Material: 2
Piping Material: 1
Piping Material Desc: STEEL/IRON

Map ID
Direction
Distance
Elevation

MAP FINDINGS

Site

Database(s)

EDR ID Number
EPA ID Number

DAIRY FARMERS OF AMERICA - FERGUS FALLS (Continued)

1000138387

Secondary Containment Tank: Not reported
Secondary Containment Pipe: Not reported
Tank Material: 9
Tank Dispenser Code: Not reported
Tank Status Code: 3
Tank Capacity: 7000
Tank Registration Date: 06/01/1990 00:00:00
Unregulated Tank Registration Date: Not reported
Compartmental Tank Flag: Not reported
Heating Product Flag: Not reported
HazWaste Generator Id: Not reported
Product Replaced Date: Not reported
Sludge Disposal Facility: Not reported
Comments: Not reported
Date Added: 10/10/1999 10:57:32
Date Last Updated: 01/07/2013 10:47:58
Staff Id Who Did The Last Update: RSUCHAN
In Compliance: N
Serial Number: Not reported
Tank Dual Use: N
Preferred ID: 8681

Program Interest ID: 197918
Facility Addr 2: Not reported
Address ID: 24874
MPCA Tank Number: 1018
Above/Under Ground: 1
Piping Cathodic Protection: Not reported
Tank Cathodic Protection: Not reported
Substance: 12
Client Tank Number: 1018
AST Base Material: 2
Piping Material: 1
Piping Material Desc: STEEL/IRON
Secondary Containment Tank: Not reported
Secondary Containment Pipe: Not reported
Tank Material: 9
Tank Dispenser Code: Not reported
Tank Status Code: 3
Tank Capacity: 7000
Tank Registration Date: 06/01/1990 00:00:00
Unregulated Tank Registration Date: Not reported
Compartmental Tank Flag: Not reported
Heating Product Flag: Not reported
HazWaste Generator Id: Not reported
Product Replaced Date: Not reported
Sludge Disposal Facility: Not reported
Comments: Not reported
Date Added: 10/10/1999 10:57:32
Date Last Updated: 01/07/2013 10:47:58
Staff Id Who Did The Last Update: RSUCHAN
In Compliance: N
Serial Number: Not reported
Tank Dual Use: N
Preferred ID: 8681

Program Interest ID: 197918

Map ID
Direction
Distance
Elevation

MAP FINDINGS

Site

Database(s)

EDR ID Number
EPA ID Number

DAIRY FARMERS OF AMERICA - FERGUS FALLS (Continued)

1000138387

Facility Addr 2:	Not reported
Address ID:	24874
MPCA Tank Number:	1019
Above/Under Ground:	1
Piping Cathodic Protection:	Not reported
Tank Cathodic Protection:	Not reported
Substance:	5
Client Tank Number:	1019
AST Base Material:	2
Piping Material:	1
Piping Material Desc:	STEEL/IRON
Secondary Containment Tank:	Not reported
Secondary Containment Pipe:	Not reported
Tank Material:	12
Tank Dispenser Code:	Not reported
Tank Status Code:	3
Tank Capacity:	4100
Tank Registration Date:	06/01/1990 00:00:00
Unregulated Tank Registration Date:	Not reported
Compartmental Tank Flag:	Not reported
Heating Product Flag:	Not reported
HazWaste Generator Id:	Not reported
Product Replaced Date:	Not reported
Sludge Disposal Facility:	Not reported
Comments:	Not reported
Date Added:	10/10/1999 10:57:32
Date Last Updated:	01/07/2013 10:47:58
Staff Id Who Did The Last Update:	RSUCHAN
In Compliance:	N
Serial Number:	Not reported
Tank Dual Use:	N
Preferred ID:	8681
Program Interest ID:	197918
Facility Addr 2:	Not reported
Address ID:	24874
MPCA Tank Number:	1002
Above/Under Ground:	1
Piping Cathodic Protection:	Not reported
Tank Cathodic Protection:	Not reported
Substance:	12
Client Tank Number:	1002
AST Base Material:	2
Piping Material:	1
Piping Material Desc:	STEEL/IRON
Secondary Containment Tank:	Not reported
Secondary Containment Pipe:	Not reported
Tank Material:	9
Tank Dispenser Code:	Not reported
Tank Status Code:	3
Tank Capacity:	420000
Tank Registration Date:	06/01/1990 00:00:00
Unregulated Tank Registration Date:	Not reported
Compartmental Tank Flag:	Not reported
Heating Product Flag:	Not reported
HazWaste Generator Id:	Not reported
Product Replaced Date:	Not reported

Map ID
Direction
Distance
Elevation

MAP FINDINGS

Site

Database(s)

EDR ID Number
EPA ID Number

DAIRY FARMERS OF AMERICA - FERGUS FALLS (Continued)

1000138387

Sludge Disposal Facility: Not reported
Comments: Not reported
Date Added: 10/10/1999 10:57:32
Date Last Updated: 01/07/2013 10:47:59
Staff Id Who Did The Last Update: RSUCHAN
In Compliance: N
Serial Number: Not reported
Tank Dual Use: N
Preferred ID: 8681

Program Interest ID: 197918
Facility Addr 2: Not reported
Address ID: 24874
MPCA Tank Number: 1020
Above/Under Ground: 1
Piping Cathodic Protection: Not reported
Tank Cathodic Protection: Not reported
Substance: 5
Client Tank Number: 1020
AST Base Material: 2
Piping Material: 1
Piping Material Desc: STEEL/IRON
Secondary Containment Tank: Not reported
Secondary Containment Pipe: Not reported
Tank Material: 12
Tank Dispenser Code: Not reported
Tank Status Code: 3
Tank Capacity: 7800
Tank Registration Date: 06/01/1990 00:00:00
Unregulated Tank Registration Date: Not reported
Compartmental Tank Flag: Not reported
Heating Product Flag: Not reported
HazWaste Generator Id: Not reported
Product Replaced Date: Not reported
Sludge Disposal Facility: Not reported
Comments: Not reported
Date Added: 10/10/1999 10:57:32
Date Last Updated: 01/07/2013 10:47:58
Staff Id Who Did The Last Update: RSUCHAN
In Compliance: N
Serial Number: Not reported
Tank Dual Use: N
Preferred ID: 8681

Program Interest ID: 197918
Facility Addr 2: Not reported
Address ID: 24874
MPCA Tank Number: 1021
Above/Under Ground: 1
Piping Cathodic Protection: Not reported
Tank Cathodic Protection: Not reported
Substance: 7
Client Tank Number: 1021
AST Base Material: 2
Piping Material: 1
Piping Material Desc: STEEL/IRON
Secondary Containment Tank: Not reported

Map ID
Direction
Distance
Elevation

MAP FINDINGS

Site

Database(s)

EDR ID Number
EPA ID Number

DAIRY FARMERS OF AMERICA - FERGUS FALLS (Continued)

1000138387

Secondary Containment Pipe: Not reported
Tank Material: 12
Tank Dispenser Code: Not reported
Tank Status Code: 3
Tank Capacity: 3000
Tank Registration Date: 06/01/1990 00:00:00
Unregulated Tank Registration Date: Not reported
Compartmental Tank Flag: Not reported
Heating Product Flag: Not reported
HazWaste Generator Id: Not reported
Product Replaced Date: Not reported
Sludge Disposal Facility: Not reported
Comments: Not reported
Date Added: 10/10/1999 10:57:32
Date Last Updated: 01/07/2013 10:47:58
Staff Id Who Did The Last Update: RSUCHAN
In Compliance: N
Serial Number: Not reported
Tank Dual Use: N
Preferred ID: 8681

Program Interest ID: 197918
Facility Addr 2: Not reported
Address ID: 24874
MPCA Tank Number: 1022
Above/Under Ground: 1
Piping Cathodic Protection: Not reported
Tank Cathodic Protection: Not reported
Substance: 6
Client Tank Number: 1022
AST Base Material: 1
Piping Material: 1
Piping Material Desc: STEEL/IRON
Secondary Containment Tank: Not reported
Secondary Containment Pipe: Not reported
Tank Material: 12
Tank Dispenser Code: Not reported
Tank Status Code: 3
Tank Capacity: 2400
Tank Registration Date: 06/01/1990 00:00:00
Unregulated Tank Registration Date: Not reported
Compartmental Tank Flag: Not reported
Heating Product Flag: Not reported
HazWaste Generator Id: Not reported
Product Replaced Date: Not reported
Sludge Disposal Facility: Not reported
Comments: Not reported
Date Added: 10/10/1999 10:57:32
Date Last Updated: 01/07/2013 10:47:58
Staff Id Who Did The Last Update: RSUCHAN
In Compliance: N
Serial Number: Not reported
Tank Dual Use: N
Preferred ID: 8681

Program Interest ID: 197918
Facility Addr 2: Not reported

Map ID
Direction
Distance
Elevation

MAP FINDINGS

Site

Database(s)

EDR ID Number
EPA ID Number

DAIRY FARMERS OF AMERICA - FERGUS FALLS (Continued)

1000138387

Address ID: 24874
MPCA Tank Number: 1023
Above/Under Ground: 1
Piping Cathodic Protection: Not reported
Tank Cathodic Protection: Not reported
Substance: 6
Client Tank Number: 1023
AST Base Material: 2
Piping Material: 1
Piping Material Desc: STEEL/IRON
Secondary Containment Tank: Not reported
Secondary Containment Pipe: Not reported
Tank Material: 12
Tank Dispenser Code: Not reported
Tank Status Code: 3
Tank Capacity: 3000
Tank Registration Date: 06/01/1990 00:00:00
Unregulated Tank Registration Date: Not reported
Compartmental Tank Flag: Not reported
Heating Product Flag: Not reported
HazWaste Generator Id: Not reported
Product Replaced Date: Not reported
Sludge Disposal Facility: Not reported
Comments: Not reported
Date Added: 10/10/1999 10:57:32
Date Last Updated: 01/07/2013 10:47:58
Staff Id Who Did The Last Update: RSUCHAN
In Compliance: N
Serial Number: Not reported
Tank Dual Use: N
Preferred ID: 8681

Program Interest ID: 197918
Facility Addr 2: Not reported
Address ID: 24874
MPCA Tank Number: 1025
Above/Under Ground: 1
Piping Cathodic Protection: Not reported
Tank Cathodic Protection: Not reported
Substance: 5
Client Tank Number: 1025
AST Base Material: 2
Piping Material: 1
Piping Material Desc: STEEL/IRON
Secondary Containment Tank: Not reported
Secondary Containment Pipe: Not reported
Tank Material: 12
Tank Dispenser Code: Not reported
Tank Status Code: 3
Tank Capacity: 3000
Tank Registration Date: 06/01/1990 00:00:00
Unregulated Tank Registration Date: Not reported
Compartmental Tank Flag: Not reported
Heating Product Flag: Not reported
HazWaste Generator Id: Not reported
Product Replaced Date: Not reported
Sludge Disposal Facility: Not reported

Map ID
Direction
Distance
Elevation

MAP FINDINGS

Site

Database(s)

EDR ID Number
EPA ID Number

DAIRY FARMERS OF AMERICA - FERGUS FALLS (Continued)

1000138387

Comments: Not reported
Date Added: 10/10/1999 10:57:32
Date Last Updated: 01/07/2013 10:47:58
Staff Id Who Did The Last Update: RSUCHAN
In Compliance: N
Serial Number: Not reported
Tank Dual Use: N
Preferred ID: 8681

Program Interest ID: 197918
Facility Addr 2: Not reported
Address ID: 24874
MPCA Tank Number: 1026
Above/Under Ground: 1
Piping Cathodic Protection: Not reported
Tank Cathodic Protection: Not reported
Substance: 6
Client Tank Number: 1026
AST Base Material: 2
Piping Material: 1
Piping Material Desc: STEEL/IRON
Secondary Containment Tank: Not reported
Secondary Containment Pipe: Not reported
Tank Material: 12
Tank Dispenser Code: Not reported
Tank Status Code: 3
Tank Capacity: 3000
Tank Registration Date: 06/01/1990 00:00:00
Unregulated Tank Registration Date: Not reported
Compartmental Tank Flag: Not reported
Heating Product Flag: Not reported
HazWaste Generator Id: Not reported
Product Replaced Date: Not reported
Sludge Disposal Facility: Not reported
Comments: Not reported
Date Added: 10/10/1999 10:57:32
Date Last Updated: 01/07/2013 10:47:58
Staff Id Who Did The Last Update: RSUCHAN
In Compliance: N
Serial Number: Not reported
Tank Dual Use: N
Preferred ID: 8681

Program Interest ID: 197918
Facility Addr 2: Not reported
Address ID: 24874
MPCA Tank Number: 1027
Above/Under Ground: 1
Piping Cathodic Protection: Not reported
Tank Cathodic Protection: Not reported
Substance: 6
Client Tank Number: 1027
AST Base Material: 2
Piping Material: 1
Piping Material Desc: STEEL/IRON
Secondary Containment Tank: Not reported
Secondary Containment Pipe: Not reported

Map ID
Direction
Distance
Elevation

MAP FINDINGS

Site

Database(s)

EDR ID Number
EPA ID Number

DAIRY FARMERS OF AMERICA - FERGUS FALLS (Continued)

1000138387

Tank Material: 12
Tank Dispenser Code: Not reported
Tank Status Code: 3
Tank Capacity: 2500
Tank Registration Date: 06/01/1990 00:00:00
Unregulated Tank Registration Date: Not reported
Compartmental Tank Flag: Not reported
Heating Product Flag: Not reported
HazWaste Generator Id: Not reported
Product Replaced Date: Not reported
Sludge Disposal Facility: Not reported
Comments: Not reported
Date Added: 10/10/1999 10:57:32
Date Last Updated: 01/07/2013 10:47:58
Staff Id Who Did The Last Update: RSUCHAN
In Compliance: N
Serial Number: Not reported
Tank Dual Use: N
Preferred ID: 8681

Program Interest ID: 197918
Facility Addr 2: Not reported
Address ID: 24874
MPCA Tank Number: 1028
Above/Under Ground: 1
Piping Cathodic Protection: Not reported
Tank Cathodic Protection: Not reported
Substance: 6
Client Tank Number: 1028
AST Base Material: 2
Piping Material: 1
Piping Material Desc: STEEL/IRON
Secondary Containment Tank: Not reported
Secondary Containment Pipe: Not reported
Tank Material: 12
Tank Dispenser Code: Not reported
Tank Status Code: 3
Tank Capacity: 2500
Tank Registration Date: 06/01/1990 00:00:00
Unregulated Tank Registration Date: Not reported
Compartmental Tank Flag: Not reported
Heating Product Flag: Not reported
HazWaste Generator Id: Not reported
Product Replaced Date: Not reported
Sludge Disposal Facility: Not reported
Comments: Not reported
Date Added: 10/10/1999 10:57:32
Date Last Updated: 01/07/2013 10:47:58
Staff Id Who Did The Last Update: RSUCHAN
In Compliance: N
Serial Number: Not reported
Tank Dual Use: N
Preferred ID: 8681

Program Interest ID: 197918
Facility Addr 2: Not reported
Address ID: 24874

Map ID
Direction
Distance
Elevation

MAP FINDINGS

Site

Database(s)

EDR ID Number
EPA ID Number

DAIRY FARMERS OF AMERICA - FERGUS FALLS (Continued)

1000138387

MPCA Tank Number: 1029
Above/Under Ground: 1
Piping Cathodic Protection: Not reported
Tank Cathodic Protection: Not reported
Substance: 7
Client Tank Number: 1029
AST Base Material: 9
Piping Material: 1
Piping Material Desc: STEEL/IRON
Secondary Containment Tank: Not reported
Secondary Containment Pipe: Not reported
Tank Material: 5
Tank Dispenser Code: Not reported
Tank Status Code: 3
Tank Capacity: 3000
Tank Registration Date: 06/01/1990 00:00:00
Unregulated Tank Registration Date: Not reported
Compartmental Tank Flag: Not reported
Heating Product Flag: Not reported
HazWaste Generator Id: Not reported
Product Replaced Date: Not reported
Sludge Disposal Facility: Not reported
Comments: Not reported
Date Added: 10/10/1999 10:57:32
Date Last Updated: 01/07/2013 10:47:58
Staff Id Who Did The Last Update: RSUCHAN
In Compliance: N
Serial Number: Not reported
Tank Dual Use: N
Preferred ID: 8681

Program Interest ID: 197918
Facility Addr 2: Not reported
Address ID: 24874
MPCA Tank Number: 1003
Above/Under Ground: 1
Piping Cathodic Protection: Not reported
Tank Cathodic Protection: Not reported
Substance: 12
Client Tank Number: 1003
AST Base Material: 2
Piping Material: 1
Piping Material Desc: STEEL/IRON
Secondary Containment Tank: Not reported
Secondary Containment Pipe: Not reported
Tank Material: 9
Tank Dispenser Code: Not reported
Tank Status Code: 3
Tank Capacity: 260000
Tank Registration Date: 06/01/1990 00:00:00
Unregulated Tank Registration Date: Not reported
Compartmental Tank Flag: Not reported
Heating Product Flag: Not reported
HazWaste Generator Id: Not reported
Product Replaced Date: Not reported
Sludge Disposal Facility: Not reported
Comments: Not reported

Map ID
Direction
Distance
Elevation

MAP FINDINGS

Site

Database(s)

EDR ID Number
EPA ID Number

DAIRY FARMERS OF AMERICA - FERGUS FALLS (Continued)

1000138387

Date Added: 10/10/1999 10:57:32
Date Last Updated: 01/07/2013 10:47:59
Staff Id Who Did The Last Update: RSUCHAN
In Compliance: N
Serial Number: Not reported
Tank Dual Use: N
Preferred ID: 8681

Program Interest ID: 197918
Facility Addr 2: Not reported
Address ID: 24874
MPCA Tank Number: 1030
Above/Under Ground: 1
Piping Cathodic Protection: Not reported
Tank Cathodic Protection: Not reported
Substance: 5
Client Tank Number: 1030
AST Base Material: 2
Piping Material: 1
Piping Material Desc: STEEL/IRON
Secondary Containment Tank: Not reported
Secondary Containment Pipe: Not reported
Tank Material: 9
Tank Dispenser Code: Not reported
Tank Status Code: 3
Tank Capacity: 1200
Tank Registration Date: 06/01/1990 00:00:00
Unregulated Tank Registration Date: Not reported
Compartmental Tank Flag: Not reported
Heating Product Flag: Not reported
HazWaste Generator Id: Not reported
Product Replaced Date: Not reported
Sludge Disposal Facility: Not reported
Comments: Not reported
Date Added: 10/10/1999 10:57:32
Date Last Updated: 01/07/2013 10:47:58
Staff Id Who Did The Last Update: RSUCHAN
In Compliance: N
Serial Number: Not reported
Tank Dual Use: N
Preferred ID: 8681

Program Interest ID: 197918
Facility Addr 2: Not reported
Address ID: 24874
MPCA Tank Number: 1031
Above/Under Ground: 1
Piping Cathodic Protection: Not reported
Tank Cathodic Protection: Not reported
Substance: 5
Client Tank Number: 1031
AST Base Material: 2
Piping Material: 1
Piping Material Desc: STEEL/IRON
Secondary Containment Tank: Not reported
Secondary Containment Pipe: Not reported
Tank Material: 12

Map ID
Direction
Distance
Elevation

MAP FINDINGS

Site

Database(s)

EDR ID Number
EPA ID Number

DAIRY FARMERS OF AMERICA - FERGUS FALLS (Continued)

1000138387

Tank Dispenser Code: Not reported
Tank Status Code: 3
Tank Capacity: 5600
Tank Registration Date: 06/01/1990 00:00:00
Unregulated Tank Registration Date: Not reported
Compartmental Tank Flag: Not reported
Heating Product Flag: Not reported
HazWaste Generator Id: Not reported
Product Replaced Date: Not reported
Sludge Disposal Facility: Not reported
Comments: Not reported
Date Added: 10/10/1999 10:57:32
Date Last Updated: 01/07/2013 10:47:58
Staff Id Who Did The Last Update: RSUCHAN
In Compliance: N
Serial Number: Not reported
Tank Dual Use: N
Preferred ID: 8681

Program Interest ID: 197918
Facility Addr 2: Not reported
Address ID: 24874
MPCA Tank Number: 1004
Above/Under Ground: 1
Piping Cathodic Protection: Not reported
Tank Cathodic Protection: Not reported
Substance: 12
Client Tank Number: 1004
AST Base Material: 2
Piping Material: 1
Piping Material Desc: STEEL/IRON
Secondary Containment Tank: Not reported
Secondary Containment Pipe: Not reported
Tank Material: 9
Tank Dispenser Code: Not reported
Tank Status Code: 3
Tank Capacity: 260000
Tank Registration Date: 06/01/1990 00:00:00
Unregulated Tank Registration Date: Not reported
Compartmental Tank Flag: Not reported
Heating Product Flag: Not reported
HazWaste Generator Id: Not reported
Product Replaced Date: Not reported
Sludge Disposal Facility: Not reported
Comments: Not reported
Date Added: 10/10/1999 10:57:32
Date Last Updated: 01/07/2013 10:47:59
Staff Id Who Did The Last Update: RSUCHAN
In Compliance: N
Serial Number: Not reported
Tank Dual Use: N
Preferred ID: 8681

Program Interest ID: 197918
Facility Addr 2: Not reported
Address ID: 24874
MPCA Tank Number: 1005

Map ID
Direction
Distance
Elevation

MAP FINDINGS

Site

Database(s)

EDR ID Number
EPA ID Number

DAIRY FARMERS OF AMERICA - FERGUS FALLS (Continued)

1000138387

Above/Under Ground:	1
Piping Cathodic Protection:	Not reported
Tank Cathodic Protection:	Not reported
Substance:	12
Client Tank Number:	1005
AST Base Material:	2
Piping Material:	1
Piping Material Desc:	STEEL/IRON
Secondary Containment Tank:	Not reported
Secondary Containment Pipe:	Not reported
Tank Material:	9
Tank Dispenser Code:	Not reported
Tank Status Code:	3
Tank Capacity:	50000
Tank Registration Date:	06/01/1990 00:00:00
Unregulated Tank Registration Date:	Not reported
Compartmental Tank Flag:	Not reported
Heating Product Flag:	Not reported
HazWaste Generator Id:	Not reported
Product Replaced Date:	Not reported
Sludge Disposal Facility:	Not reported
Comments:	Not reported
Date Added:	10/10/1999 10:57:32
Date Last Updated:	01/07/2013 10:47:59
Staff Id Who Did The Last Update:	RSUCHAN
In Compliance:	N
Serial Number:	Not reported
Tank Dual Use:	N
Preferred ID:	8681
Program Interest ID:	197918
Facility Addr 2:	Not reported
Address ID:	24874
MPCA Tank Number:	1006
Above/Under Ground:	1
Piping Cathodic Protection:	Not reported
Tank Cathodic Protection:	Not reported
Substance:	12
Client Tank Number:	1006
AST Base Material:	2
Piping Material:	1
Piping Material Desc:	STEEL/IRON
Secondary Containment Tank:	Not reported
Secondary Containment Pipe:	Not reported
Tank Material:	9
Tank Dispenser Code:	Not reported
Tank Status Code:	3
Tank Capacity:	330000
Tank Registration Date:	06/01/1990 00:00:00
Unregulated Tank Registration Date:	Not reported
Compartmental Tank Flag:	Not reported
Heating Product Flag:	Not reported
HazWaste Generator Id:	Not reported
Product Replaced Date:	Not reported
Sludge Disposal Facility:	Not reported
Comments:	Not reported
Date Added:	10/10/1999 10:57:32

Map ID
Direction
Distance
Elevation

MAP FINDINGS

Site

Database(s)

EDR ID Number
EPA ID Number

DAIRY FARMERS OF AMERICA - FERGUS FALLS (Continued)

1000138387

Date Last Updated: 01/07/2013 10:47:59
Staff Id Who Did The Last Update: RSUCHAN
In Compliance: N
Serial Number: Not reported
Tank Dual Use: N
Preferred ID: 8681

Program Interest ID: 197918
Facility Addr 2: Not reported
Address ID: 24874
MPCA Tank Number: 1007
Above/Under Ground: 1
Piping Cathodic Protection: Not reported
Tank Cathodic Protection: Not reported
Substance: 12
Client Tank Number: 1007
AST Base Material: 2
Piping Material: 1
Piping Material Desc: STEEL/IRON
Secondary Containment Tank: Not reported
Secondary Containment Pipe: Not reported
Tank Material: 9
Tank Dispenser Code: Not reported
Tank Status Code: 3
Tank Capacity: 7000
Tank Registration Date: 06/01/1990 00:00:00
Unregulated Tank Registration Date: Not reported
Compartmental Tank Flag: Not reported
Heating Product Flag: Not reported
HazWaste Generator Id: Not reported
Product Replaced Date: Not reported
Sludge Disposal Facility: Not reported
Comments: Not reported
Date Added: 10/10/1999 10:57:32
Date Last Updated: 01/07/2013 10:47:59
Staff Id Who Did The Last Update: RSUCHAN
In Compliance: N
Serial Number: Not reported
Tank Dual Use: N
Preferred ID: 8681

Program Interest ID: 197918
Facility Addr 2: Not reported
Address ID: 24874
MPCA Tank Number: 1008
Above/Under Ground: 1
Piping Cathodic Protection: Not reported
Tank Cathodic Protection: Not reported
Substance: 12
Client Tank Number: 1008
AST Base Material: 2
Piping Material: 1
Piping Material Desc: STEEL/IRON
Secondary Containment Tank: Not reported
Secondary Containment Pipe: Not reported
Tank Material: 9
Tank Dispenser Code: Not reported

Map ID
Direction
Distance
Elevation

MAP FINDINGS

Site

Database(s)

EDR ID Number
EPA ID Number

DAIRY FARMERS OF AMERICA - FERGUS FALLS (Continued)

1000138387

Tank Status Code: 3
Tank Capacity: 20000
Tank Registration Date: 06/01/1990 00:00:00
Unregulated Tank Registration Date: Not reported
Compartmental Tank Flag: Not reported
Heating Product Flag: Not reported
HazWaste Generator Id: Not reported
Product Replaced Date: Not reported
Sludge Disposal Facility: Not reported
Comments: Not reported
Date Added: 10/10/1999 10:57:32
Date Last Updated: 01/07/2013 10:47:59
Staff Id Who Did The Last Update: RSUCHAN
In Compliance: N
Serial Number: Not reported
Tank Dual Use: N
Preferred ID: 8681

Program Interest ID: 197918
Facility Addr 2: Not reported
Address ID: 24874
MPCA Tank Number: 1009
Above/Under Ground: 1
Piping Cathodic Protection: Not reported
Tank Cathodic Protection: Not reported
Substance: 12
Client Tank Number: 1009
AST Base Material: 2
Piping Material: 1
Piping Material Desc: STEEL/IRON
Secondary Containment Tank: Not reported
Secondary Containment Pipe: Not reported
Tank Material: 9
Tank Dispenser Code: Not reported
Tank Status Code: 3
Tank Capacity: 30000
Tank Registration Date: 06/01/1990 00:00:00
Unregulated Tank Registration Date: Not reported
Compartmental Tank Flag: Not reported
Heating Product Flag: Not reported
HazWaste Generator Id: Not reported
Product Replaced Date: Not reported
Sludge Disposal Facility: Not reported
Comments: Not reported
Date Added: 10/10/1999 10:57:32
Date Last Updated: 01/07/2013 10:47:59
Staff Id Who Did The Last Update: RSUCHAN
In Compliance: N
Serial Number: Not reported
Tank Dual Use: N
Preferred ID: 8681

Lat/Long:
Latitude Degree: Not reported
Latitude Minute: Not reported
Latitude Second: Not reported
Longitude Degree: Not reported

Map ID
Direction
Distance
Elevation

MAP FINDINGS

Site

Database(s)

EDR ID Number
EPA ID Number

DAIRY FARMERS OF AMERICA - FERGUS FALLS (Continued)

1000138387

Longitude Minute: Not reported
Longitude Second: Not reported
Staff Id Who Did The Last Update: SFRYE
Program Id: 197918
Latlong ID: 0
Collection Date: Not reported
LatLong Description: Main Site Building
TMSP Added: 02/21/2012 08:34:40
Date Last Updated: 02/23/2012 16:38:44
Coord Source Type: Not reported
Org Name Source: Not reported

Latitude Degree: 46
Latitude Minute: 16
Latitude Second: 52.11
Longitude Degree: -96
Longitude Minute: 5
Longitude Second: 9.34
Staff Id Who Did The Last Update: MAPTOOL
Program Id: 197918
Latlong ID: 3841
Collection Date: 02/23/2012 16:07:03
LatLong Description: Site along road used for address match
TMSP Added: 05/18/2000 19:33:28
Date Last Updated: 02/23/2012 16:07:02
Coord Source Type: U
Org Name Source: Not reported

Insrem:
Piping Material: Not reported
Action Completed Date: Not reported
Staff Id Who Did The Last Update: TANKS

Tab site:
Facility Code: 19
Staff Id Who Did The Last Update: SYS
Program Interest Id: 197918
Above Or Underground: 1
Indian Reservation: 1
UST Registration Date: 04/23/1986 00:00:00
AST Registration Date: 06/01/1990 00:00:00
Date Added: 07/23/1992 19:11:05
Date Last Updated: 05/23/2003 09:21:05
Max Monthly Gallons: Not reported
Vapor Recovery Installed: 1
Vapor Notify Required: 1

Tank A:
Staff Id Who Did The Last Update: TANKS
MPCA Tank Number: 001
Above Or Underground: 1
Tank Action ID: 871292
Contractor Number: 19
Supervisor Number: 112
Tank Action: 1
Action Date: 11/20/2001 00:00:00

Map ID
Direction
Distance
Elevation

MAP FINDINGS

Site

Database(s)

EDR ID Number
EPA ID Number

DAIRY FARMERS OF AMERICA - FERGUS FALLS (Continued)

1000138387

Action Date Unknown: 1
Corrosion Expert Name: Not reported
Lab Flag: Not reported
Date Added: 04/25/2002 12:17:21
Date Last Updated: 05/04/2002 08:08:48

Staff Id Who Did The Last Update: TANKS
MPCA Tank Number: 002
Above Or Underground: 1
Tank Action ID: 871293
Contractor Number: 19
Supervisor Number: 112
Tank Action: 1
Action Date: 11/20/2001 00:00:00
Action Date Unknown: 1
Corrosion Expert Name: Not reported
Lab Flag: Not reported
Date Added: 04/25/2002 12:17:48
Date Last Updated: 05/04/2002 08:08:48

Staff Id Who Did The Last Update: TANKS
MPCA Tank Number: 007
Above Or Underground: 1
Tank Action ID: 256653
Contractor Number: Not reported
Supervisor Number: Not reported
Tank Action: 1
Action Date: 06/22/1989 00:00:00
Action Date Unknown: 1
Corrosion Expert Name: Not reported
Lab Flag: N
Date Added: 05/05/2000 08:31:52
Date Last Updated: 05/04/2002 08:08:48

Staff Id Who Did The Last Update: TANKS
MPCA Tank Number: 007
Above Or Underground: 1
Tank Action ID: 299397
Contractor Number: Not reported
Supervisor Number: Not reported
Tank Action: 1
Action Date: 08/22/1973 00:00:00
Action Date Unknown: 1
Corrosion Expert Name: Not reported
Lab Flag: Not reported
Date Added: 05/05/2000 08:31:52
Date Last Updated: 05/04/2002 08:08:48

Staff Id Who Did The Last Update: TANKS
MPCA Tank Number: 008
Above Or Underground: 1
Tank Action ID: 256654
Contractor Number: Not reported
Supervisor Number: Not reported
Tank Action: 1
Action Date: 06/22/1989 00:00:00
Action Date Unknown: 1

Map ID
Direction
Distance
Elevation

MAP FINDINGS

Site

Database(s)

EDR ID Number
EPA ID Number

DAIRY FARMERS OF AMERICA - FERGUS FALLS (Continued)

1000138387

Corrosion Expert Name: Not reported
Lab Flag: N
Date Added: 05/05/2000 08:31:52
Date Last Updated: 05/04/2002 08:08:48

Staff Id Who Did The Last Update: TANKS
MPCA Tank Number: 008
Above Or Underground: 1
Tank Action ID: 299398
Contractor Number: Not reported
Supervisor Number: Not reported
Tank Action: 1
Action Date: 08/22/1973 00:00:00
Action Date Unknown: 1
Corrosion Expert Name: Not reported
Lab Flag: Not reported
Date Added: 05/05/2000 08:31:52
Date Last Updated: 05/04/2002 08:08:48

Staff Id Who Did The Last Update: TANKS
MPCA Tank Number: 1001
Above Or Underground: 1
Tank Action ID: 331957
Contractor Number: Not reported
Supervisor Number: Not reported
Tank Action: 1
Action Date: 01/01/1976 00:00:00
Action Date Unknown: 1
Corrosion Expert Name: Not reported
Lab Flag: Not reported
Date Added: 05/05/2000 08:31:52
Date Last Updated: 05/04/2002 08:08:48

Staff Id Who Did The Last Update: TANKS
MPCA Tank Number: 1002
Above Or Underground: 1
Tank Action ID: 331967
Contractor Number: Not reported
Supervisor Number: Not reported
Tank Action: 1
Action Date: 01/01/1976 00:00:00
Action Date Unknown: 1
Corrosion Expert Name: Not reported
Lab Flag: Not reported
Date Added: 05/05/2000 08:31:52
Date Last Updated: 05/04/2002 08:08:48

Staff Id Who Did The Last Update: TANKS
MPCA Tank Number: 1003
Above Or Underground: 1
Tank Action ID: 331977
Contractor Number: Not reported
Supervisor Number: Not reported
Tank Action: 1
Action Date: 01/01/1975 00:00:00
Action Date Unknown: 1
Corrosion Expert Name: Not reported

Map ID
Direction
Distance
Elevation

MAP FINDINGS

Site

Database(s)

EDR ID Number
EPA ID Number

DAIRY FARMERS OF AMERICA - FERGUS FALLS (Continued)

1000138387

Lab Flag: Not reported
Date Added: 05/05/2000 08:31:52
Date Last Updated: 05/04/2002 08:08:48

Staff Id Who Did The Last Update: TANKS
MPCA Tank Number: 1004
Above Or Underground: 1
Tank Action ID: 331980
Contractor Number: Not reported
Supervisor Number: Not reported
Tank Action: 1
Action Date: 01/01/1988 00:00:00
Action Date Unknown: 1
Corrosion Expert Name: Not reported
Lab Flag: Not reported
Date Added: 05/05/2000 08:31:52
Date Last Updated: 05/04/2002 08:08:48

Staff Id Who Did The Last Update: TANKS
MPCA Tank Number: 1005
Above Or Underground: 1
Tank Action ID: 331981
Contractor Number: Not reported
Supervisor Number: Not reported
Tank Action: 1
Action Date: 01/01/1986 00:00:00
Action Date Unknown: 1
Corrosion Expert Name: Not reported
Lab Flag: Not reported
Date Added: 05/05/2000 08:31:52
Date Last Updated: 05/04/2002 08:08:48

Staff Id Who Did The Last Update: TANKS
MPCA Tank Number: 1006
Above Or Underground: 1
Tank Action ID: 331982
Contractor Number: Not reported
Supervisor Number: Not reported
Tank Action: 1
Action Date: 01/01/1989 00:00:00
Action Date Unknown: 1
Corrosion Expert Name: Not reported
Lab Flag: Not reported
Date Added: 05/05/2000 08:31:52
Date Last Updated: 05/04/2002 08:08:48

Staff Id Who Did The Last Update: TANKS
MPCA Tank Number: 1007
Above Or Underground: 1
Tank Action ID: 331983
Contractor Number: Not reported
Supervisor Number: Not reported
Tank Action: 1
Action Date: 01/01/1957 00:00:00
Action Date Unknown: 1
Corrosion Expert Name: Not reported
Lab Flag: Not reported

Map ID
Direction
Distance
Elevation

MAP FINDINGS

Site

Database(s)

EDR ID Number
EPA ID Number

DAIRY FARMERS OF AMERICA - FERGUS FALLS (Continued)

1000138387

Date Added: 05/05/2000 08:31:52
Date Last Updated: 05/04/2002 08:08:48

Staff Id Who Did The Last Update: TANKS
MPCA Tank Number: 1008
Above Or Underground: 1
Tank Action ID: 331984
Contractor Number: Not reported
Supervisor Number: Not reported
Tank Action: 1
Action Date: Not reported
Action Date Unknown: 1
Corrosion Expert Name: Not reported
Lab Flag: Not reported
Date Added: 05/05/2000 08:31:52
Date Last Updated: 05/04/2002 08:08:48

Staff Id Who Did The Last Update: TANKS
MPCA Tank Number: 1009
Above Or Underground: 1
Tank Action ID: 331985
Contractor Number: Not reported
Supervisor Number: Not reported
Tank Action: 1
Action Date: 01/01/1983 00:00:00
Action Date Unknown: 1
Corrosion Expert Name: Not reported
Lab Flag: Not reported
Date Added: 05/05/2000 08:31:52
Date Last Updated: 05/04/2002 08:08:48

Staff Id Who Did The Last Update: TANKS
MPCA Tank Number: 1010
Above Or Underground: 1
Tank Action ID: 331958
Contractor Number: Not reported
Supervisor Number: Not reported
Tank Action: 1
Action Date: 01/01/1983 00:00:00
Action Date Unknown: 1
Corrosion Expert Name: Not reported
Lab Flag: Not reported
Date Added: 05/05/2000 08:31:52
Date Last Updated: 05/04/2002 08:08:48

Staff Id Who Did The Last Update: TANKS
MPCA Tank Number: 1011
Above Or Underground: 1
Tank Action ID: 331959
Contractor Number: Not reported
Supervisor Number: Not reported
Tank Action: 1
Action Date: 01/01/1978 00:00:00
Action Date Unknown: 1
Corrosion Expert Name: Not reported
Lab Flag: Not reported
Date Added: 05/05/2000 08:31:52

Map ID
Direction
Distance
Elevation

MAP FINDINGS

Site

Database(s)

EDR ID Number
EPA ID Number

DAIRY FARMERS OF AMERICA - FERGUS FALLS (Continued)

1000138387

Date Last Updated: 05/04/2002 08:08:48

Staff Id Who Did The Last Update: TANKS
MPCA Tank Number: 1012
Above Or Underground: 1
Tank Action ID: 331960
Contractor Number: Not reported
Supervisor Number: Not reported
Tank Action: 1
Action Date: 01/01/1978 00:00:00
Action Date Unknown: 1
Corrosion Expert Name: Not reported
Lab Flag: Not reported
Date Added: 05/05/2000 08:31:52
Date Last Updated: 05/04/2002 08:08:48

Staff Id Who Did The Last Update: TANKS
MPCA Tank Number: 1013
Above Or Underground: 1
Tank Action ID: 332976
Contractor Number: Not reported
Supervisor Number: Not reported
Tank Action: 1
Action Date: 01/01/1975 00:00:00
Action Date Unknown: 1
Corrosion Expert Name: Not reported
Lab Flag: Not reported
Date Added: 05/05/2000 08:31:52
Date Last Updated: 05/04/2002 08:08:48

Staff Id Who Did The Last Update: TANKS
MPCA Tank Number: 1014
Above Or Underground: 1
Tank Action ID: 331961
Contractor Number: Not reported
Supervisor Number: Not reported
Tank Action: 1
Action Date: 01/01/1982 00:00:00
Action Date Unknown: 1
Corrosion Expert Name: Not reported
Lab Flag: Not reported
Date Added: 05/05/2000 08:31:52
Date Last Updated: 05/04/2002 08:08:48

Staff Id Who Did The Last Update: TANKS
MPCA Tank Number: 1015
Above Or Underground: 1
Tank Action ID: 331962
Contractor Number: Not reported
Supervisor Number: Not reported
Tank Action: 1
Action Date: 01/01/1982 00:00:00
Action Date Unknown: 1
Corrosion Expert Name: Not reported
Lab Flag: Not reported
Date Added: 05/05/2000 08:31:52
Date Last Updated: 05/04/2002 08:08:48

Map ID
Direction
Distance
Elevation

MAP FINDINGS

Site

Database(s)

EDR ID Number
EPA ID Number

DAIRY FARMERS OF AMERICA - FERGUS FALLS (Continued)

1000138387

Staff Id Who Did The Last Update: TANKS
MPCA Tank Number: 1016
Above Or Underground: 1
Tank Action ID: 331963
Contractor Number: Not reported
Supervisor Number: Not reported
Tank Action: 1
Action Date: 01/01/1982 00:00:00
Action Date Unknown: 1
Corrosion Expert Name: Not reported
Lab Flag: Not reported
Date Added: 05/05/2000 08:31:52
Date Last Updated: 05/04/2002 08:08:48

Staff Id Who Did The Last Update: TANKS
MPCA Tank Number: 1017
Above Or Underground: 1
Tank Action ID: 331964
Contractor Number: Not reported
Supervisor Number: Not reported
Tank Action: 1
Action Date: 01/01/1982 00:00:00
Action Date Unknown: 1
Corrosion Expert Name: Not reported
Lab Flag: Not reported
Date Added: 05/05/2000 08:31:52
Date Last Updated: 05/04/2002 08:08:48

Staff Id Who Did The Last Update: TANKS
MPCA Tank Number: 1018
Above Or Underground: 1
Tank Action ID: 331965
Contractor Number: Not reported
Supervisor Number: Not reported
Tank Action: 1
Action Date: 01/01/1982 00:00:00
Action Date Unknown: 1
Corrosion Expert Name: Not reported
Lab Flag: Not reported
Date Added: 05/05/2000 08:31:52
Date Last Updated: 05/04/2002 08:08:48

Staff Id Who Did The Last Update: TANKS
MPCA Tank Number: 1019
Above Or Underground: 1
Tank Action ID: 331966
Contractor Number: Not reported
Supervisor Number: Not reported
Tank Action: 1
Action Date: 01/01/1982 00:00:00
Action Date Unknown: 1
Corrosion Expert Name: Not reported
Lab Flag: Not reported
Date Added: 05/05/2000 08:31:52
Date Last Updated: 05/04/2002 08:08:48

Staff Id Who Did The Last Update: TANKS

Map ID
Direction
Distance
Elevation

MAP FINDINGS

Site

Database(s)

EDR ID Number
EPA ID Number

DAIRY FARMERS OF AMERICA - FERGUS FALLS (Continued)

1000138387

MPCA Tank Number: 1020
Above Or Underground: 1
Tank Action ID: 331968
Contractor Number: Not reported
Supervisor Number: Not reported
Tank Action: 1
Action Date: 01/01/1982 00:00:00
Action Date Unknown: 1
Corrosion Expert Name: Not reported
Lab Flag: Not reported
Date Added: 05/05/2000 08:31:52
Date Last Updated: 05/04/2002 08:08:48

Staff Id Who Did The Last Update: TANKS
MPCA Tank Number: 1021
Above Or Underground: 1
Tank Action ID: 331969
Contractor Number: Not reported
Supervisor Number: Not reported
Tank Action: 1
Action Date: 01/01/1984 00:00:00
Action Date Unknown: 1
Corrosion Expert Name: Not reported
Lab Flag: Not reported
Date Added: 05/05/2000 08:31:52
Date Last Updated: 05/04/2002 08:08:48

Staff Id Who Did The Last Update: TANKS
MPCA Tank Number: 1022
Above Or Underground: 1
Tank Action ID: 331970
Contractor Number: Not reported
Supervisor Number: Not reported
Tank Action: 1
Action Date: 01/01/1984 00:00:00
Action Date Unknown: 1
Corrosion Expert Name: Not reported
Lab Flag: Not reported
Date Added: 05/05/2000 08:31:52
Date Last Updated: 05/04/2002 08:08:48

Staff Id Who Did The Last Update: TANKS
MPCA Tank Number: 1023
Above Or Underground: 1
Tank Action ID: 331971
Contractor Number: Not reported
Supervisor Number: Not reported
Tank Action: 1
Action Date: 01/01/1987 00:00:00
Action Date Unknown: 1
Corrosion Expert Name: Not reported
Lab Flag: Not reported
Date Added: 05/05/2000 08:31:52
Date Last Updated: 05/04/2002 08:08:48

Staff Id Who Did The Last Update: TANKS
MPCA Tank Number: 1024

Map ID
Direction
Distance
Elevation

MAP FINDINGS

Site

Database(s)

EDR ID Number
EPA ID Number

DAIRY FARMERS OF AMERICA - FERGUS FALLS (Continued)

1000138387

Above Or Underground: 1
Tank Action ID: 332789
Contractor Number: Not reported
Supervisor Number: Not reported
Tank Action: 1
Action Date: 01/01/1987 00:00:00
Action Date Unknown: 1
Corrosion Expert Name: Not reported
Lab Flag: Not reported
Date Added: 05/05/2000 08:31:52
Date Last Updated: 05/04/2002 08:08:48

Staff Id Who Did The Last Update: TANKS
MPCA Tank Number: 1025
Above Or Underground: 1
Tank Action ID: 331972
Contractor Number: Not reported
Supervisor Number: Not reported
Tank Action: 1
Action Date: 01/01/1987 00:00:00
Action Date Unknown: 1
Corrosion Expert Name: Not reported
Lab Flag: Not reported
Date Added: 05/05/2000 08:31:52
Date Last Updated: 05/04/2002 08:08:48

Staff Id Who Did The Last Update: TANKS
MPCA Tank Number: 1026
Above Or Underground: 1
Tank Action ID: 331973
Contractor Number: Not reported
Supervisor Number: Not reported
Tank Action: 1
Action Date: 01/01/1985 00:00:00
Action Date Unknown: 1
Corrosion Expert Name: Not reported
Lab Flag: Not reported
Date Added: 05/05/2000 08:31:52
Date Last Updated: 05/04/2002 08:08:48

Staff Id Who Did The Last Update: TANKS
MPCA Tank Number: 1027
Above Or Underground: 1
Tank Action ID: 331974
Contractor Number: Not reported
Supervisor Number: Not reported
Tank Action: 1
Action Date: 01/01/1986 00:00:00
Action Date Unknown: 1
Corrosion Expert Name: Not reported
Lab Flag: Not reported
Date Added: 05/05/2000 08:31:52
Date Last Updated: 05/04/2002 08:08:48

Staff Id Who Did The Last Update: TANKS
MPCA Tank Number: 1028
Above Or Underground: 1

Map ID
Direction
Distance
Elevation

MAP FINDINGS

Site

Database(s)

EDR ID Number
EPA ID Number

DAIRY FARMERS OF AMERICA - FERGUS FALLS (Continued)

1000138387

Tank Action ID: 331975
Contractor Number: Not reported
Supervisor Number: Not reported
Tank Action: 1
Action Date: 01/01/1986 00:00:00
Action Date Unknown: 1
Corrosion Expert Name: Not reported
Lab Flag: Not reported
Date Added: 05/05/2000 08:31:52
Date Last Updated: 05/04/2002 08:08:48

Staff Id Who Did The Last Update: TANKS
MPCA Tank Number: 1029
Above Or Underground: 1
Tank Action ID: 331976
Contractor Number: Not reported
Supervisor Number: Not reported
Tank Action: 1
Action Date: 01/01/1984 00:00:00
Action Date Unknown: 1
Corrosion Expert Name: Not reported
Lab Flag: Not reported
Date Added: 05/05/2000 08:31:52
Date Last Updated: 05/04/2002 08:08:48

Staff Id Who Did The Last Update: TANKS
MPCA Tank Number: 1030
Above Or Underground: 1
Tank Action ID: 331978
Contractor Number: Not reported
Supervisor Number: Not reported
Tank Action: 1
Action Date: 01/01/1975 00:00:00
Action Date Unknown: 1
Corrosion Expert Name: Not reported
Lab Flag: Not reported
Date Added: 05/05/2000 08:31:52
Date Last Updated: 05/04/2002 08:08:48

Staff Id Who Did The Last Update: TANKS
MPCA Tank Number: 1031
Above Or Underground: 1
Tank Action ID: 331979
Contractor Number: Not reported
Supervisor Number: Not reported
Tank Action: 1
Action Date: 01/01/1982 00:00:00
Action Date Unknown: 1
Corrosion Expert Name: Not reported
Lab Flag: Not reported
Date Added: 05/05/2000 08:31:52
Date Last Updated: 05/04/2002 08:08:48

Staff Id Who Did The Last Update: TANKS
MPCA Tank Number: 004
Above Or Underground: 1
Tank Action ID: 286306

Map ID
Direction
Distance
Elevation

MAP FINDINGS

Site

Database(s)

EDR ID Number
EPA ID Number

DAIRY FARMERS OF AMERICA - FERGUS FALLS (Continued)

1000138387

Contractor Number: Not reported
Supervisor Number: Not reported
Tank Action: 1
Action Date: 06/06/1978 00:00:00
Action Date Unknown: 1
Corrosion Expert Name: Not reported
Lab Flag: Not reported
Date Added: 05/05/2000 08:31:52
Date Last Updated: 05/04/2002 08:08:48

Staff Id Who Did The Last Update: TANKS
MPCA Tank Number: 005
Above Or Underground: 1
Tank Action ID: 260564
Contractor Number: Not reported
Supervisor Number: Not reported
Tank Action: 1
Action Date: 06/22/1989 00:00:00
Action Date Unknown: 1
Corrosion Expert Name: Not reported
Lab Flag: N
Date Added: 05/05/2000 08:31:52
Date Last Updated: 05/04/2002 08:08:48

Staff Id Who Did The Last Update: TANKS
MPCA Tank Number: 005
Above Or Underground: 1
Tank Action ID: 306098
Contractor Number: Not reported
Supervisor Number: Not reported
Tank Action: 1
Action Date: 06/06/1978 00:00:00
Action Date Unknown: 1
Corrosion Expert Name: Not reported
Lab Flag: Not reported
Date Added: 05/05/2000 08:31:52
Date Last Updated: 05/04/2002 08:08:48

Staff Id Who Did The Last Update: TANKS
MPCA Tank Number: 006
Above Or Underground: 1
Tank Action ID: 272173
Contractor Number: Not reported
Supervisor Number: Not reported
Tank Action: 1
Action Date: 06/22/1989 00:00:00
Action Date Unknown: 1
Corrosion Expert Name: Not reported
Lab Flag: N
Date Added: 05/05/2000 08:31:52
Date Last Updated: 05/04/2002 08:08:48

Staff Id Who Did The Last Update: TANKS
MPCA Tank Number: 006
Above Or Underground: 1
Tank Action ID: 325778
Contractor Number: Not reported

Map ID
Direction
Distance
Elevation

MAP FINDINGS

Site

Database(s)

EDR ID Number
EPA ID Number

DAIRY FARMERS OF AMERICA - FERGUS FALLS (Continued)

1000138387

Supervisor Number: Not reported
Tank Action: 1
Action Date: 08/01/1969 00:00:00
Action Date Unknown: 1
Corrosion Expert Name: Not reported
Lab Flag: Not reported
Date Added: 05/05/2000 08:31:52
Date Last Updated: 05/04/2002 08:08:48

Staff Id Who Did The Last Update: TANKS
MPCA Tank Number: 001
Above Or Underground: 1
Tank Action ID: 325777
Contractor Number: Not reported
Supervisor Number: Not reported
Tank Action: 1
Action Date: 09/22/1973 00:00:00
Action Date Unknown: 1
Corrosion Expert Name: Not reported
Lab Flag: Not reported
Date Added: 05/05/2000 08:31:58
Date Last Updated: 05/04/2002 08:08:48

Staff Id Who Did The Last Update: TANKS
MPCA Tank Number: 002
Above Or Underground: 1
Tank Action ID: 286305
Contractor Number: Not reported
Supervisor Number: Not reported
Tank Action: 1
Action Date: 09/22/1973 00:00:00
Action Date Unknown: 1
Corrosion Expert Name: Not reported
Lab Flag: Not reported
Date Added: 05/05/2000 08:31:58
Date Last Updated: 05/04/2002 08:08:48

Staff Id Who Did The Last Update: TANKS
MPCA Tank Number: 003
Above Or Underground: 1
Tank Action ID: 242054
Contractor Number: Not reported
Supervisor Number: Not reported
Tank Action: 1
Action Date: 06/22/1989 00:00:00
Action Date Unknown: 1
Corrosion Expert Name: Not reported
Lab Flag: Not reported
Date Added: 05/05/2000 08:31:58
Date Last Updated: 05/04/2002 08:08:48

Staff Id Who Did The Last Update: TANKS
MPCA Tank Number: 003
Above Or Underground: 1
Tank Action ID: 288666
Contractor Number: Not reported
Supervisor Number: Not reported

Map ID
Direction
Distance
Elevation

MAP FINDINGS

Site

Database(s)

EDR ID Number
EPA ID Number

DAIRY FARMERS OF AMERICA - FERGUS FALLS (Continued)

1000138387

Tank Action: 1
Action Date: 10/15/1982 00:00:00
Action Date Unknown: 1
Corrosion Expert Name: Not reported
Lab Flag: Not reported
Date Added: 05/05/2000 08:31:58
Date Last Updated: 05/04/2002 08:08:48

Staff Id Who Did The Last Update: TANKS
MPCA Tank Number: 004
Above Or Underground: 1
Tank Action ID: 248859
Contractor Number: Not reported
Supervisor Number: Not reported
Tank Action: 1
Action Date: 06/22/1989 00:00:00
Action Date Unknown: 1
Corrosion Expert Name: Not reported
Lab Flag: N
Date Added: 05/05/2000 08:31:58
Date Last Updated: 05/04/2002 08:08:48

Tank C:

MPCA Tank Number: 1024
Above Or Underground: 1
Compartment Number: 1
Tank Stored Product Code: 6
Tank Stored Product Desc: SODIUM HYDROXIDE
Compartment Cap: 3000
Heating: 1
Other Desc: Not reported
Date Added: 10/10/1999 10:58:52
Date Last Updated: 05/04/2002 08:08:48

MPCA Tank Number: 001
Above Or Underground: 1
Compartment Number: 1
Tank Stored Product Code: 13
Tank Stored Product Desc: FUEL OIL
Compartment Cap: 12000
Heating: 1
Other Desc: Not reported
Date Added: 10/10/1999 10:58:44
Date Last Updated: 05/04/2002 08:08:48

MPCA Tank Number: 006
Above Or Underground: 1
Compartment Number: 1
Tank Stored Product Code: 10
Tank Stored Product Desc: DIESEL
Compartment Cap: 8000
Heating: 1
Other Desc: Not reported
Date Added: 10/10/1999 10:58:44
Date Last Updated: 05/04/2002 08:08:48

MPCA Tank Number: 002

Map ID
Direction
Distance
Elevation

MAP FINDINGS

Site

Database(s)

EDR ID Number
EPA ID Number

DAIRY FARMERS OF AMERICA - FERGUS FALLS (Continued)

1000138387

Above Or Underground: 1
Compartment Number: 1
Tank Stored Product Code: 13
Tank Stored Product Desc: FUEL OIL
Compartment Cap: 12000
Heating: 1
Other Desc: Not reported
Date Added: 10/10/1999 10:58:02
Date Last Updated: 05/04/2002 08:08:48

MPCA Tank Number: 004
Above Or Underground: 1
Compartment Number: 1
Tank Stored Product Code: 14
Tank Stored Product Desc: GASOLINE
Compartment Cap: 10000
Heating: 1
Other Desc: Not reported
Date Added: 10/10/1999 10:58:02
Date Last Updated: 05/04/2002 08:08:48

MPCA Tank Number: 003
Above Or Underground: 1
Compartment Number: 1
Tank Stored Product Code: 14
Tank Stored Product Desc: GASOLINE
Compartment Cap: 200
Heating: 1
Other Desc: Not reported
Date Added: 10/10/1999 10:58:05
Date Last Updated: 05/04/2002 08:08:48

MPCA Tank Number: 007
Above Or Underground: 1
Compartment Number: 1
Tank Stored Product Code: 10
Tank Stored Product Desc: DIESEL
Compartment Cap: 5200
Heating: 1
Other Desc: Not reported
Date Added: 10/10/1999 10:58:16
Date Last Updated: 05/04/2002 08:08:48

MPCA Tank Number: 008
Above Or Underground: 1
Compartment Number: 1
Tank Stored Product Code: 24
Tank Stored Product Desc: WASTE OIL
Compartment Cap: 2000
Heating: 1
Other Desc: Not reported
Date Added: 10/10/1999 10:58:16
Date Last Updated: 05/04/2002 08:08:48

MPCA Tank Number: 009
Above Or Underground: 1
Compartment Number: 1

Map ID
Direction
Distance
Elevation

MAP FINDINGS

Site

Database(s)

EDR ID Number
EPA ID Number

DAIRY FARMERS OF AMERICA - FERGUS FALLS (Continued)

1000138387

Tank Stored Product Code: 14
Tank Stored Product Desc: Not reported
Compartment Cap: 260
Heating: 1
Other Desc: Not reported
Date Added: 05/25/2001 13:40:18
Date Last Updated: 05/04/2002 08:08:48

MPCA Tank Number: 005
Above Or Underground: 1
Compartment Number: 1
Tank Stored Product Code: 10
Tank Stored Product Desc: DIESEL
Compartment Cap: 8000
Heating: 1
Other Desc: Not reported
Date Added: 10/10/1999 10:58:23
Date Last Updated: 05/04/2002 08:08:48

MPCA Tank Number: 1001
Above Or Underground: 1
Compartment Number: 1
Tank Stored Product Code: 12
Tank Stored Product Desc: MILK
Compartment Cap: 260000
Heating: 1
Other Desc: Not reported
Date Added: 10/10/1999 10:58:51
Date Last Updated: 05/04/2002 08:08:48

MPCA Tank Number: 1010
Above Or Underground: 1
Compartment Number: 1
Tank Stored Product Code: 12
Tank Stored Product Desc: WHEY
Compartment Cap: 3000
Heating: 1
Other Desc: Not reported
Date Added: 10/10/1999 10:58:51
Date Last Updated: 05/04/2002 08:08:48

MPCA Tank Number: 1011
Above Or Underground: 1
Compartment Number: 1
Tank Stored Product Code: 12
Tank Stored Product Desc: WHEY
Compartment Cap: 10000
Heating: 1
Other Desc: Not reported
Date Added: 10/10/1999 10:58:51
Date Last Updated: 05/04/2002 08:08:48

MPCA Tank Number: 1012
Above Or Underground: 1
Compartment Number: 1
Tank Stored Product Code: 12
Tank Stored Product Desc: WHEY

Map ID
Direction
Distance
Elevation

MAP FINDINGS

Site

Database(s)

EDR ID Number
EPA ID Number

DAIRY FARMERS OF AMERICA - FERGUS FALLS (Continued)

1000138387

Compartment Cap: 10000
Heating: 1
Other Desc: Not reported
Date Added: 10/10/1999 10:58:51
Date Last Updated: 05/04/2002 08:08:48

MPCA Tank Number: 1014
Above Or Underground: 1
Compartment Number: 1
Tank Stored Product Code: 12
Tank Stored Product Desc: WHEY
Compartment Cap: 7000
Heating: 1
Other Desc: Not reported
Date Added: 10/10/1999 10:58:51
Date Last Updated: 05/04/2002 08:08:48

MPCA Tank Number: 1015
Above Or Underground: 1
Compartment Number: 1
Tank Stored Product Code: 12
Tank Stored Product Desc: WHEY
Compartment Cap: 7000
Heating: 1
Other Desc: Not reported
Date Added: 10/10/1999 10:58:51
Date Last Updated: 05/04/2002 08:08:48

MPCA Tank Number: 1016
Above Or Underground: 1
Compartment Number: 1
Tank Stored Product Code: 12
Tank Stored Product Desc: WHEY
Compartment Cap: 7000
Heating: 1
Other Desc: Not reported
Date Added: 10/10/1999 10:58:51
Date Last Updated: 05/04/2002 08:08:48

MPCA Tank Number: 1017
Above Or Underground: 1
Compartment Number: 1
Tank Stored Product Code: 12
Tank Stored Product Desc: WHEY
Compartment Cap: 7000
Heating: 1
Other Desc: Not reported
Date Added: 10/10/1999 10:58:51
Date Last Updated: 05/04/2002 08:08:48

MPCA Tank Number: 1018
Above Or Underground: 1
Compartment Number: 1
Tank Stored Product Code: 12
Tank Stored Product Desc: WHEY
Compartment Cap: 7000
Heating: 1

Map ID
Direction
Distance
Elevation

MAP FINDINGS

Site

Database(s)

EDR ID Number
EPA ID Number

DAIRY FARMERS OF AMERICA - FERGUS FALLS (Continued)

1000138387

Other Desc: Not reported
Date Added: 10/10/1999 10:58:51
Date Last Updated: 05/04/2002 08:08:48

MPCA Tank Number: 1019
Above Or Underground: 1
Compartment Number: 1
Tank Stored Product Code: 5
Tank Stored Product Desc: SULFURIC ACID
Compartment Cap: 4100
Heating: 1
Other Desc: Not reported
Date Added: 10/10/1999 10:58:51
Date Last Updated: 05/04/2002 08:08:48

MPCA Tank Number: 1002
Above Or Underground: 1
Compartment Number: 1
Tank Stored Product Code: 12
Tank Stored Product Desc: MILK
Compartment Cap: 420000
Heating: 1
Other Desc: Not reported
Date Added: 10/10/1999 10:58:51
Date Last Updated: 05/04/2002 08:08:48

MPCA Tank Number: 1020
Above Or Underground: 1
Compartment Number: 1
Tank Stored Product Code: 5
Tank Stored Product Desc: HYDROCHLORIC ACID
Compartment Cap: 7800
Heating: 1
Other Desc: Not reported
Date Added: 10/10/1999 10:58:51
Date Last Updated: 05/04/2002 08:08:48

MPCA Tank Number: 1021
Above Or Underground: 1
Compartment Number: 1
Tank Stored Product Code: 7
Tank Stored Product Desc: CALCIUM CHLORIDE
Compartment Cap: 3000
Heating: 1
Other Desc: Not reported
Date Added: 10/10/1999 10:58:51
Date Last Updated: 05/04/2002 08:08:48

MPCA Tank Number: 1022
Above Or Underground: 1
Compartment Number: 1
Tank Stored Product Code: 6
Tank Stored Product Desc: AMMONIUM HYDROXIDE
Compartment Cap: 2400
Heating: 1
Other Desc: Not reported
Date Added: 10/10/1999 10:58:51

Map ID
Direction
Distance
Elevation

MAP FINDINGS

Site

Database(s)

EDR ID Number
EPA ID Number

DAIRY FARMERS OF AMERICA - FERGUS FALLS (Continued)

1000138387

Date Last Updated: 05/04/2002 08:08:48

MPCA Tank Number: 1023
Above Or Underground: 1
Compartment Number: 1
Tank Stored Product Code: 6
Tank Stored Product Desc: SODIUM HYDROXIDE
Compartment Cap: 3000
Heating: 1
Other Desc: Not reported
Date Added: 10/10/1999 10:58:51
Date Last Updated: 05/04/2002 08:08:48

MPCA Tank Number: 1025
Above Or Underground: 1
Compartment Number: 1
Tank Stored Product Code: 5
Tank Stored Product Desc: CHEMICAL ACIDIC
Compartment Cap: 3000
Heating: 1
Other Desc: Not reported
Date Added: 10/10/1999 10:58:51
Date Last Updated: 05/04/2002 08:08:48

MPCA Tank Number: 1026
Above Or Underground: 1
Compartment Number: 1
Tank Stored Product Code: 6
Tank Stored Product Desc: POTASSIUM HYDROXIDE
Compartment Cap: 3000
Heating: 1
Other Desc: Not reported
Date Added: 10/10/1999 10:58:51
Date Last Updated: 05/04/2002 08:08:48

MPCA Tank Number: 1027
Above Or Underground: 1
Compartment Number: 1
Tank Stored Product Code: 6
Tank Stored Product Desc: SODIUM HYDROXIDE
Compartment Cap: 2500
Heating: 1
Other Desc: Not reported
Date Added: 10/10/1999 10:58:51
Date Last Updated: 05/04/2002 08:08:48

MPCA Tank Number: 1028
Above Or Underground: 1
Compartment Number: 1
Tank Stored Product Code: 6
Tank Stored Product Desc: SODIUM HYDROXIDE
Compartment Cap: 2500
Heating: 1
Other Desc: Not reported
Date Added: 10/10/1999 10:58:51
Date Last Updated: 05/04/2002 08:08:48

Map ID
Direction
Distance
Elevation

MAP FINDINGS

Site

Database(s)

EDR ID Number
EPA ID Number

DAIRY FARMERS OF AMERICA - FERGUS FALLS (Continued)

1000138387

MPCA Tank Number: 1029
Above Or Underground: 1
Compartment Number: 1
Tank Stored Product Code: 7
Tank Stored Product Desc: HYDROGEN PEROXIDE
Compartment Cap: 3000
Heating: 1
Other Desc: Not reported
Date Added: 10/10/1999 10:58:51
Date Last Updated: 05/04/2002 08:08:48

MPCA Tank Number: 1003
Above Or Underground: 1
Compartment Number: 1
Tank Stored Product Code: 12
Tank Stored Product Desc: MILK
Compartment Cap: 260000
Heating: 1
Other Desc: Not reported
Date Added: 10/10/1999 10:58:51
Date Last Updated: 05/04/2002 08:08:48

MPCA Tank Number: 1030
Above Or Underground: 1
Compartment Number: 1
Tank Stored Product Code: 5
Tank Stored Product Desc: CHEMICAL ACIDIC
Compartment Cap: 1200
Heating: 1
Other Desc: Not reported
Date Added: 10/10/1999 10:58:51
Date Last Updated: 05/04/2002 08:08:48

MPCA Tank Number: 1031
Above Or Underground: 1
Compartment Number: 1
Tank Stored Product Code: 5
Tank Stored Product Desc: NITRIC ACID
Compartment Cap: 5600
Heating: 1
Other Desc: Not reported
Date Added: 10/10/1999 10:58:51
Date Last Updated: 05/04/2002 08:08:48

MPCA Tank Number: 1004
Above Or Underground: 1
Compartment Number: 1
Tank Stored Product Code: 12
Tank Stored Product Desc: MILK
Compartment Cap: 260000
Heating: 1
Other Desc: Not reported
Date Added: 10/10/1999 10:58:51
Date Last Updated: 05/04/2002 08:08:48

MPCA Tank Number: 1005
Above Or Underground: 1

Map ID
Direction
Distance
Elevation

MAP FINDINGS

Site

Database(s)

EDR ID Number
EPA ID Number

DAIRY FARMERS OF AMERICA - FERGUS FALLS (Continued)

1000138387

Compartment Number: 1
Tank Stored Product Code: 12
Tank Stored Product Desc: MILK
Compartment Cap: 50000
Heating: 1
Other Desc: Not reported
Date Added: 10/10/1999 10:58:51
Date Last Updated: 05/04/2002 08:08:48

MPCA Tank Number: 1006
Above Or Underground: 1
Compartment Number: 1
Tank Stored Product Code: 12
Tank Stored Product Desc: MILK
Compartment Cap: 330000
Heating: 1
Other Desc: Not reported
Date Added: 10/10/1999 10:58:51
Date Last Updated: 05/04/2002 08:08:48

MPCA Tank Number: 1007
Above Or Underground: 1
Compartment Number: 1
Tank Stored Product Code: 12
Tank Stored Product Desc: CREAM
Compartment Cap: 7000
Heating: 1
Other Desc: Not reported
Date Added: 10/10/1999 10:58:51
Date Last Updated: 05/04/2002 08:08:48

MPCA Tank Number: 1008
Above Or Underground: 1
Compartment Number: 1
Tank Stored Product Code: 12
Tank Stored Product Desc: CREAM
Compartment Cap: 20000
Heating: 1
Other Desc: Not reported
Date Added: 10/10/1999 10:58:51
Date Last Updated: 05/04/2002 08:08:48

MPCA Tank Number: 1009
Above Or Underground: 1
Compartment Number: 1
Tank Stored Product Code: 12
Tank Stored Product Desc: WHEY
Compartment Cap: 30000
Heating: 1
Other Desc: Not reported
Date Added: 10/10/1999 10:58:51
Date Last Updated: 05/04/2002 08:08:48

MPCA Tank Number: 1013
Above Or Underground: 1
Compartment Number: 1
Tank Stored Product Code: 12

Map ID
Direction
Distance
Elevation

MAP FINDINGS

Site

Database(s)

EDR ID Number
EPA ID Number

DAIRY FARMERS OF AMERICA - FERGUS FALLS (Continued)

1000138387

Tank Stored Product Desc: WHEY
Compartment Cap: 25000
Heating: 1
Other Desc: Not reported
Date Added: 10/10/1999 10:58:52
Date Last Updated: 05/04/2002 08:08:48

AI ID: 2305
Tank Site ID: TS8681
Item ID: 2305-EQUI0000000010
SI Type: Aboveground Storage Tank
SI Design: 1010
SI Description: Not reported
Substance: Food
Compartment Number: 1
Wall Type: Not reported
Overfill Prevention System: AST None
Install Date: Not reported
Status Change Date: Not reported
Material: Carbon steel
Tank Status: Not reported
Tanks Contractor: Not reported
Capacity Gallon: 3000
Longitude: -96.08994934
Latitude: 46.27016786
Coord Collection Method: Public Land Survey-Two Quarter
Owner Name: Cheney Properties LLC
Owner Address: 309 W Adolphus Ave
Owner City: Fergus Falls
Owner State: MN
Owner Zip: 565373307
Tanks URL: https://cf.pca.state.mn.us/programs/tank_leak/siteDetail.cfm?id=8681&programInterest=TS

AI ID: 2305
Tank Site ID: TS8681
Item ID: 2305-EQUI0000000011
SI Type: Aboveground Storage Tank
SI Design: 1011
SI Description: Not reported
Substance: Food
Compartment Number: 1
Wall Type: Not reported
Overfill Prevention System: AST None
Install Date: Not reported
Status Change Date: Not reported
Material: Carbon steel
Tank Status: Not reported
Tanks Contractor: Not reported
Capacity Gallon: 10000
Longitude: -96.08994934
Latitude: 46.27016786
Coord Collection Method: Public Land Survey-Two Quarter
Owner Name: Cheney Properties LLC
Owner Address: 309 W Adolphus Ave
Owner City: Fergus Falls

Map ID
Direction
Distance
Elevation

MAP FINDINGS

Site

Database(s)

EDR ID Number
EPA ID Number

DAIRY FARMERS OF AMERICA - FERGUS FALLS (Continued)

1000138387

Owner State: MN
Owner Zip: 565373307
Tanks URL: https://cf.pca.state.mn.us/programs/tank_leak/siteDetail.cfm?id=8681&programInterest=TS

AI ID: 2305
Tank Site ID: TS8681
Item ID: 2305-EQUI0000000012
SI Type: Aboveground Storage Tank
SI Design: 1012
SI Description: Not reported
Substance: Food
Compartment Number: 1
Wall Type: Not reported
Overfill Prevention System: AST None
Install Date: Not reported
Status Change Date: Not reported
Material: Carbon steel
Tank Status: Not reported
Tanks Contractor: Not reported
Capacity Gallon: 10000
Longitude: -96.08994934
Latitude: 46.27016786
Coord Collection Method: Public Land Survey-Two Quarter
Owner Name: Cheney Properties LLC
Owner Address: 309 W Adolphus Ave
Owner City: Fergus Falls
Owner State: MN
Owner Zip: 565373307
Tanks URL: https://cf.pca.state.mn.us/programs/tank_leak/siteDetail.cfm?id=8681&programInterest=TS

AI ID: 2305
Tank Site ID: TS8681
Item ID: 2305-EQUI0000000013
SI Type: Aboveground Storage Tank
SI Design: 1014
SI Description: Not reported
Substance: Food
Compartment Number: 1
Wall Type: Not reported
Overfill Prevention System: AST None
Install Date: Not reported
Status Change Date: Not reported
Material: Carbon steel
Tank Status: Not reported
Tanks Contractor: Not reported
Capacity Gallon: 7000
Longitude: -96.08994934
Latitude: 46.27016786
Coord Collection Method: Public Land Survey-Two Quarter
Owner Name: Cheney Properties LLC
Owner Address: 309 W Adolphus Ave
Owner City: Fergus Falls
Owner State: MN
Owner Zip: 565373307
Tanks URL: https://cf.pca.state.mn.us/programs/tank_leak/siteDetail.cfm?id=8681&programInterest=TS

Map ID
Direction
Distance
Elevation

MAP FINDINGS

Site

Database(s)

EDR ID Number
EPA ID Number

DAIRY FARMERS OF AMERICA - FERGUS FALLS (Continued)

1000138387

ogramInterest=TS

AI ID: 2305
Tank Site ID: TS8681
Item ID: 2305-EQUI0000000014
SI Type: Aboveground Storage Tank
SI Design: 1015
SI Description: Not reported
Substance: Food
Compartment Number: 1
Wall Type: Not reported
Overfill Prevention System: AST None
Install Date: Not reported
Status Change Date: Not reported
Material: Carbon steel
Tank Status: Not reported
Tanks Contractor: Not reported
Capacity Gallon: 7000
Longitude: -96.08994934
Latitude: 46.27016786
Coord Collection Method: Public Land Survey-Two Quarter
Owner Name: Cheney Properties LLC
Owner Address: 309 W Adolphus Ave
Owner City: Fergus Falls
Owner State: MN
Owner Zip: 565373307
Tanks URL: https://cf.pca.state.mn.us/programs/tank_leak/siteDetail.cfm?id=8681&pogramInterest=TS

AI ID: 2305
Tank Site ID: TS8681
Item ID: 2305-EQUI0000000015
SI Type: Aboveground Storage Tank
SI Design: 1016
SI Description: Not reported
Substance: Food
Compartment Number: 1
Wall Type: Not reported
Overfill Prevention System: AST None
Install Date: Not reported
Status Change Date: Not reported
Material: Carbon steel
Tank Status: Not reported
Tanks Contractor: Not reported
Capacity Gallon: 7000
Longitude: -96.08994934
Latitude: 46.27016786
Coord Collection Method: Public Land Survey-Two Quarter
Owner Name: Cheney Properties LLC
Owner Address: 309 W Adolphus Ave
Owner City: Fergus Falls
Owner State: MN
Owner Zip: 565373307
Tanks URL: https://cf.pca.state.mn.us/programs/tank_leak/siteDetail.cfm?id=8681&pogramInterest=TS

AI ID: 2305

Map ID
Direction
Distance
Elevation

MAP FINDINGS

Site

Database(s)

EDR ID Number
EPA ID Number

DAIRY FARMERS OF AMERICA - FERGUS FALLS (Continued)

1000138387

Tank Site ID: TS8681
Item ID: 2305-EQUI0000000016
SI Type: Aboveground Storage Tank
SI Design: 1017
SI Description: Not reported
Substance: Food
Compartment Number: 1
Wall Type: Not reported
Overfill Prevention System: AST None
Install Date: Not reported
Status Change Date: Not reported
Material: Carbon steel
Tank Status: Not reported
Tanks Contractor: Not reported
Capacity Gallon: 7000
Longitude: -96.08994934
Latitude: 46.27016786
Coord Collection Method: Public Land Survey-Two Quarter
Owner Name: Cheney Properties LLC
Owner Address: 309 W Adolphus Ave
Owner City: Fergus Falls
Owner State: MN
Owner Zip: 565373307
Tanks URL: https://cf.pca.state.mn.us/programs/tank_leak/siteDetail.cfm?id=8681&programInterest=TS

AI ID: 2305
Tank Site ID: TS8681
Item ID: 2305-EQUI0000000017
SI Type: Aboveground Storage Tank
SI Design: 1018
SI Description: Not reported
Substance: Food
Compartment Number: 1
Wall Type: Not reported
Overfill Prevention System: AST None
Install Date: Not reported
Status Change Date: Not reported
Material: Carbon steel
Tank Status: Not reported
Tanks Contractor: Not reported
Capacity Gallon: 7000
Longitude: -96.08994934
Latitude: 46.27016786
Coord Collection Method: Public Land Survey-Two Quarter
Owner Name: Cheney Properties LLC
Owner Address: 309 W Adolphus Ave
Owner City: Fergus Falls
Owner State: MN
Owner Zip: 565373307
Tanks URL: https://cf.pca.state.mn.us/programs/tank_leak/siteDetail.cfm?id=8681&programInterest=TS

AI ID: 2305
Tank Site ID: TS8681
Item ID: 2305-EQUI0000000018
SI Type: Aboveground Storage Tank

Map ID
Direction
Distance
Elevation

MAP FINDINGS

Site

Database(s)

EDR ID Number
EPA ID Number

DAIRY FARMERS OF AMERICA - FERGUS FALLS (Continued)

1000138387

SI Design: 1019
SI Description: Not reported
Substance: Chemical Acidic
Compartment Number: 1
Wall Type: Not reported
Overfill Prevention System: AST None
Install Date: Not reported
Status Change Date: Not reported
Material: Plastic (PVC, Flexible Plastic, etc.)
Tank Status: Not reported
Tanks Contractor: Not reported
Capacity Gallon: 4100
Longitude: -96.08994934
Latitude: 46.27016786
Coord Collection Method: Public Land Survey-Two Quarter
Owner Name: Cheney Properties LLC
Owner Address: 309 W Adolphus Ave
Owner City: Fergus Falls
Owner State: MN
Owner Zip: 565373307
Tanks URL: https://cf.pca.state.mn.us/programs/tank_leak/siteDetail.cfm?id=8681&programInterest=TS

AI ID: 2305
Tank Site ID: TS8681
Item ID: 2305-EQUI0000000019
SI Type: Aboveground Storage Tank
SI Design: 1002
SI Description: Not reported
Substance: Food
Compartment Number: 1
Wall Type: Not reported
Overfill Prevention System: AST None
Install Date: Not reported
Status Change Date: Not reported
Material: Carbon steel
Tank Status: Not reported
Tanks Contractor: Not reported
Capacity Gallon: 420000
Longitude: -96.08994934
Latitude: 46.27016786
Coord Collection Method: Public Land Survey-Two Quarter
Owner Name: Cheney Properties LLC
Owner Address: 309 W Adolphus Ave
Owner City: Fergus Falls
Owner State: MN
Owner Zip: 565373307
Tanks URL: https://cf.pca.state.mn.us/programs/tank_leak/siteDetail.cfm?id=8681&programInterest=TS

SRS:

Facility ID: LS0012279
Item ID: 2305-AREA0000000002
AI ID: 2305
AI Name: Cheney Properties LLC
Facility Type: Integrated Remediation
Hydro: Mark Toso

Map ID
Direction
Distance
Elevation

MAP FINDINGS

Site

Database(s)

EDR ID Number
EPA ID Number

DAIRY FARMERS OF AMERICA - FERGUS FALLS (Continued)

1000138387

Project Manager: Laura Hysjulien
Latitude: 46.28115618
Longitude: -96.08593029
Coord Collection Method: Digitized - MPCA internal mapping application
Migrated: Y
WIMN: <https://cf.pca.state.mn.us/wimn/siteInfo.cfm?siteid=302>
Leak Discovered: Not reported
Leak Reported: Not reported
Application / Notification Received: Not reported
Site Listed on PLP: Not reported
Site Delisted from PLP: Not reported
Site Listed on NPL: Not reported
Site Deleted from NPL: Not reported
Site Closed: Not reported
Owner: Cheney Properties LLC
Owner Address: 309 W Adolphus Ave
Owner City: Fergus Falls
Owner State: MN
Owner ZIP: 565373307

SPILLS:

Program ID: 182034
Preferred ID: 24519
Incident ID: 24519
edr_fcity: FERGUS FALLS
Incident Date: 10/8/1996
Program: Emergency Management
Incident Types: Spill or Release
Duty Officer Number: Not reported
Lead Investigator: Richard Kable
Incident Status: Closed or Completed
Closure Type: Response/Action Completed
AI ID source: Not reported
Source name: MID-AMERICA
Source Address: 3050 Center Point Dr
Source City: Roseville
Source State: MN
Source ZIP: 55113
Substance: Sewage
Quantity: 0
Units: unknown

SPILLS:

Program ID: 170752
Facility Address 2: Not reported
Spill Date: Not reported

Program ID: 181484
Facility Address 2: Not reported
Spill Date: 07/01/1996

Program ID: 182034
Facility Address 2: Not reported
Spill Date: 10/08/1996

SPILLS:

Program ID: 182034

Map ID
Direction
Distance
Elevation

MAP FINDINGS

Site

Database(s)

EDR ID Number
EPA ID Number

DAIRY FARMERS OF AMERICA - FERGUS FALLS (Continued)

1000138387

Spill Action ID: 46288
Spill Action Code: 3
Spill Action Person: Not reported
Spill Action Date: Not reported
Tmsp Added: 10/11/1996 15:06:08
Tmsp Last Update: 05/04/2002 07:16:04
Staff ID Last Update: TANKS

SPILLS:

Program ID: 182034
Spill Inc Affected ID: 55380
Spill Inc Affected Code: 6
Tmsp Added: 10/11/1996 15:06:08
Tmsp Last Updated: 05/04/2002 07:16:04
Staff ID Last Update: TANKS

SPILLS:

Program ID: 182034
Spill Incident Accuracy ID: 76022
Spill Product Code: 38
Spill Qty Units: 15
Spill Incident Accuracy: 3
Spill Released Qty: 0
Tmsp Added: 10/11/1996 15:06:08
Tmsp Last Update: 05/04/2002 07:16:04
Staff ID Last Update: TANKS

Program ID: Not reported
Preferred ID: Not reported
Incident ID: 102572
edr_fcity: FERGUS FALLS
Incident Date: 7/14/2016
Program: Emergency Management
Incident Types: Spill or Release
Duty Officer Number: 159285
Lead Investigator: Lisa McMahon
Incident Status: Closed or Completed
Closure Type: No Action Necessary
AI ID source: Not reported
Source name: Steve and Pamela Cheney
Source Address: Cheney Properties LLC
Source City: Plymouth
Source State: MN
Source ZIP: Not reported
Substance: Mercury
Quantity: Not reported
Units: unknown

SPILLS:

Program ID: 170752
Facility Address 2: Not reported
Spill Date: Not reported

Program ID: 181484
Facility Address 2: Not reported
Spill Date: 07/01/1996

Map ID
Direction
Distance
Elevation

MAP FINDINGS

Site

Database(s)

EDR ID Number
EPA ID Number

DAIRY FARMERS OF AMERICA - FERGUS FALLS (Continued)

1000138387

Program ID: 182034
Facility Address 2: Not reported
Spill Date: 10/08/1996

Program ID: 181484
Preferred ID: 23915
Incident ID: 23915
edr_fcity: FERGUS FALLS
Incident Date: 7/1/1996
Program: Emergency Management
Incident Types: Leaking Tank - AST
Duty Officer Number: Not reported
Lead Investigator: Dan Hannan
Incident Status: Closed or Completed
Closure Type: Response/Action Completed
AI ID source: Not reported
Source name: MID-AMERICA
Source Address: 3050 Center Point Dr
Source City: Roseville
Source State: MN
Source ZIP: 55113
Substance: Sewage
Quantity: 24000
Units: gallons

SPILLS:

Program ID: 170752
Facility Address 2: Not reported
Spill Date: Not reported

Program ID: 181484
Facility Address 2: Not reported
Spill Date: 07/01/1996

Program ID: 182034
Facility Address 2: Not reported
Spill Date: 10/08/1996

SPILLS:

Program ID: 181484
Spill Action ID: 45764
Spill Action Code: 3
Spill Action Person: Not reported
Spill Action Date: Not reported
Tmsp Added: 07/02/1996 17:01:34
Tmsp Last Update: 05/04/2002 07:14:19
Staff ID Last Update: TANKS

SPILLS:

Program ID: 181484
Spill Inc Affected ID: 54856
Spill Inc Affected Code: 6
Tmsp Added: 07/02/1996 17:01:34
Tmsp Last Updated: 05/04/2002 07:14:19
Staff ID Last Update: TANKS

Map ID
Direction
Distance
Elevation

MAP FINDINGS

Site

Database(s)

EDR ID Number
EPA ID Number

DAIRY FARMERS OF AMERICA - FERGUS FALLS (Continued)

1000138387

Program ID: 181484
Spill Inc Affected ID: 62421
Spill Inc Affected Code: 8
Tmsp Added: 07/02/1996 17:01:34
Tmsp Last Updated: 05/04/2002 07:14:19
Staff ID Last Update: TANKS

SPILLS:

Program ID: 181484
Spill Incident Accuracy ID: 75498
Spill Product Code: 38
Spill Qty Units: 5
Spill Incident Accuracy: 2
Spill Released Qty: 24000
Tmsp Added: 07/02/1996 17:01:34
Tmsp Last Update: 05/04/2002 07:14:19
Staff ID Last Update: TANKS

Program ID: 170752
Preferred ID: 9096
Incident ID: 9096
edr_fcity: FERGUS FALLS
Incident Date: 1/1/1996
Program: Emergency Management
Incident Types: Spill or Release
Duty Officer Number: Not reported
Lead Investigator: Ken LeVoir
Incident Status: Closed or Completed
Closure Type: Not reported
AI ID source: Not reported
Source name: MID AMERICA DAIRYMEN
Source Address: Not reported
Source City: Not reported
Source State: Not reported
Source ZIP: Not reported
Substance: Petroleum Other
Quantity: 0
Units: unknown

SPILLS:

Program ID: 170752
Facility Address 2: Not reported
Spill Date: Not reported

Program ID: 181484
Facility Address 2: Not reported
Spill Date: 07/01/1996

Program ID: 182034
Facility Address 2: Not reported
Spill Date: 10/08/1996

SPILLS:

Program ID: 170752
Spill Incident Accuracy ID: 65505
Spill Product Code: 34

Map ID
Direction
Distance
Elevation

MAP FINDINGS

Site

Database(s)

EDR ID Number
EPA ID Number

DAIRY FARMERS OF AMERICA - FERGUS FALLS (Continued)

1000138387

Spill Qty Units: 15
Spill Incident Accuracy: 3
Spill Released Qty: 0
Tmsp Added: 03/21/1996 00:00:00
Tmsp Last Update: 05/04/2002 06:40:53
Staff ID Last Update: TANKS

RCRA NonGen / NLR:

Date form received by agency: 04/27/2000
Facility name: DAIRY FARMERS OF AMERICA - FERGUS FALLS
Facility address: 301 S BUSE ST
FERGUS FALLS, MN 56537
EPA ID: MND980684369
Contact: TROY R ANDERSON
Contact address: 301 S BUSE ST
FERGUS FALLS, MN 56537
Contact country: US
Contact telephone: (218) 736-5481
Contact email: Not reported
EPA Region: 05
Land type: Private
Classification: Non-Generator
Description: Handler: Non-Generators do not presently generate hazardous waste

Owner/Operator Summary:

Owner/operator name: NAME NOT REPORTED
Owner/operator address: ADDRESS NOT REPORTED
CITY NOT REPORTED, AK 99998
Owner/operator country: Not reported
Owner/operator telephone: (312) 555-1212
Legal status: Private
Owner/Operator Type: Operator
Owner/Op start date: Not reported
Owner/Op end date: Not reported

Owner/operator name: DAIRY FARMERS OF AMERICA INC
Owner/operator address: 301 S BUSE ST
FERGUS FALLS, MN 56537
Owner/operator country: US
Owner/operator telephone: (218) 736-5481
Legal status: Private
Owner/Operator Type: Operator
Owner/Op start date: 08/09/1999
Owner/Op end date: 04/18/2003

Handler Activities Summary:

U.S. importer of hazardous waste: No
Mixed waste (haz. and radioactive): No
Recycler of hazardous waste: No
Transporter of hazardous waste: No
Treater, storer or disposer of HW: No
Underground injection activity: No
On-site burner exemption: No
Furnace exemption: No
Used oil fuel burner: No

Map ID
Direction
Distance
Elevation

MAP FINDINGS

Site

Database(s)

EDR ID Number
EPA ID Number

DAIRY FARMERS OF AMERICA - FERGUS FALLS (Continued)

1000138387

Used oil processor: No
User oil refiner: No
Used oil fuel marketer to burner: No
Used oil Specification marketer: No
Used oil transfer facility: No
Used oil transporter: No

. Waste code: D001
. Waste name: IGNITABLE WASTE

. Waste code: D039
. Waste name: TETRACHLOROETHYLENE

. Waste code: D040
. Waste name: TRICHLOROETHYLENE

Violation Status: No violations found

Evaluation Action Summary:

Evaluation date: 11/19/1985
Evaluation: COMPLIANCE EVALUATION INSPECTION ON-SITE
Area of violation: Not reported
Date achieved compliance: Not reported
Evaluation lead agency: State

MN AIRS:

Facility ID: 11100024
File Number: 516B
Federal/State: Not reported
Mail Address: 301 S Buse St
Mail City,St,Zip: Fergus Falls, MN 56537
Contact Name: Mr. Troy Anderson
Contact Phone: (218) 736-5481
Contact Fax: (218) 736-7232
Latitude: 46 Deg 16 Min 52.1122 Sec
Longitude: -96 Deg 05 Min 09.3462 Sec
SIC Code: 2022
SIC Code 2: 2023
NAICS: 311513
Carbon Monoxide Tons/Yr: Not reported
Nitrogen Oxides Tons/Yr: Not reported
Lead Tons/Yr: Not reported
Particulate Matter Tons/Yr: Not reported
PM10 Tons/Yr: Not reported
Sulfur Dioxide Tons/Yr: Not reported
Volatile Organic Compounds Amount: Not reported
Permip Program Type: Not reported
Action ID: Not reported
Effective Start: Not reported
Expiration Date: Not reported
REG PMT Option: Not reported
Emissions Year: Not reported

Facility ID: 11100024
File Number: 516B
Federal/State: Not reported
Mail Address: 301 S Buse St

Map ID
Direction
Distance
Elevation

MAP FINDINGS

Site

Database(s)

EDR ID Number
EPA ID Number

DAIRY FARMERS OF AMERICA - FERGUS FALLS (Continued)

1000138387

Mail City,St,Zip: Fergus Falls, MN 56537
Contact Name: Mr. Troy Anderson
Contact Phone: (218) 736-5481
Contact Fax: (218) 736-7232
Latitude: 46 Deg 16 Min 52.1122 Sec
Longitude: -96 Deg 05 Min 09.3462 Sec
SIC Code: 2022
SIC Code 2: 2023
NAICS: 311513
Corbon Monoxide Tons/Yr: Not reported
Nitrogen Oxides Tons/Yr: Not reported
Lead Tons/Yr: Not reported
Particulate Matter Tons/Yr: Not reported
PM10 Tons/Yr: Not reported
Sulfur Dioxide Tons/Yr: Not reported
Volatile Organic Compounds Amount: Not reported
Permip Program Type: Not reported
Action ID: Not reported
Effective Start: Not reported
Expiration Date: Not reported
REG PMT Option: Not reported
Emissions Year: Not reported

Facility ID: 11100024
File Number: 516B
Federal/State: Not reported
Mail Address: 301 S Buse St
Mail City,St,Zip: Fergus Falls, MN 56537
Contact Name: Mr. Troy Anderson
Contact Phone: (218) 736-5481
Contact Fax: (218) 736-7232
Latitude: 46 Deg 16 Min 52.1122 Sec
Longitude: -96 Deg 05 Min 09.3462 Sec
SIC Code: 2022
SIC Code 2: 2023
NAICS: 311513
Corbon Monoxide Tons/Yr: Not reported
Nitrogen Oxides Tons/Yr: Not reported
Lead Tons/Yr: Not reported
Particulate Matter Tons/Yr: Not reported
PM10 Tons/Yr: Not reported
Sulfur Dioxide Tons/Yr: Not reported
Volatile Organic Compounds Amount: Not reported
Permip Program Type: Not reported
Action ID: Not reported
Effective Start: Not reported
Expiration Date: Not reported
REG PMT Option: Not reported
Emissions Year: Not reported

Facility ID: 11100024
File Number: 516B
Federal/State: Not reported
Mail Address: 301 S Buse St
Mail City,St,Zip: Fergus Falls, MN 56537
Contact Name: Mr. Troy Anderson
Contact Phone: (218) 736-5481

Map ID
Direction
Distance
Elevation

MAP FINDINGS

Site

Database(s)

EDR ID Number
EPA ID Number

DAIRY FARMERS OF AMERICA - FERGUS FALLS (Continued)

1000138387

Contact Fax: (218) 736-7232
Latitude: 46 Deg 16 Min 52.1122 Sec
Longitude: -96 Deg 05 Min 09.3462 Sec
SIC Code: 2022
SIC Code 2: 2023
NAICS: 311513
Carbon Monoxide Tons/Yr: Not reported
Nitrogen Oxides Tons/Yr: Not reported
Lead Tons/Yr: Not reported
Particulate Matter Tons/Yr: Not reported
PM10 Tons/Yr: Not reported
Sulfur Dioxide Tons/Yr: Not reported
Volatile Organic Compounds Amount: Not reported
Permip Program Type: Not reported
Action ID: Not reported
Effective Start: Not reported
Expiration Date: Not reported
REG PMT Option: Not reported
Emissions Year: Not reported

Facility ID: 11100024
File Number: 516B
Federal/State: Not reported
Mail Address: 301 S Buse St
Mail City,St,Zip: Fergus Falls, MN 56537
Contact Name: Mr. Troy Anderson
Contact Phone: (218) 736-5481
Contact Fax: (218) 736-7232
Latitude: 46 Deg 16 Min 52.1122 Sec
Longitude: -96 Deg 05 Min 09.3462 Sec
SIC Code: 2022
SIC Code 2: 2023
NAICS: 311513
Carbon Monoxide Tons/Yr: Not reported
Nitrogen Oxides Tons/Yr: Not reported
Lead Tons/Yr: Not reported
Particulate Matter Tons/Yr: Not reported
PM10 Tons/Yr: Not reported
Sulfur Dioxide Tons/Yr: Not reported
Volatile Organic Compounds Amount: Not reported
Permip Program Type: Not reported
Action ID: Not reported
Effective Start: Not reported
Expiration Date: Not reported
REG PMT Option: Not reported
Emissions Year: Not reported

MN Financial Assurance 1:

PROGRAM ID: 170752
Township Name: Not reported
Region: 1
Interest Type: Spill site
ADDR ID: 227341
Interest Telephone: Not reported
Preferred ID: 9096
Interest Start Date: 03/21/1996
Interest End Date: Not reported

Map ID
Direction
Distance
Elevation

MAP FINDINGS

Site

Database(s)

EDR ID Number
EPA ID Number

DAIRY FARMERS OF AMERICA - FERGUS FALLS (Continued)

1000138387

Activity Flag: Not reported
TMSP Added: 03/21/1996
TMSP Last Update: 11/18/2003 10:24:07
Staff ID Last Update: TANKS
Source: TALES
Source ID: 0
Country Code: USA
FOR State: Not reported
FOR Zone: None
FIPS County Code: 111
Comments: Not reported

PROGRAM ID: 181484
Township Name: Not reported
Region: 1
Interest Type: Spill site
ADDR ID: 227341
Interest Telephone: Not reported
Preferred ID: 23915
Interest Start Date: 07/02/1996
Interest End Date: Not reported
Activity Flag: Not reported
TMSP Added: 07/02/1996
TMSP Last Update: 12/13/2004 17:54:49
Staff ID Last Update: CMCLAIN
Source: TALES
Source ID: 0
Country Code: USA
FOR State: Not reported
FOR Zone: None
FIPS County Code: 111
Comments: LOST WW B/C OF 2 LOOSENEED CLAMPS

PROGRAM ID: 182034
Township Name: Not reported
Region: 1
Interest Type: Spill site
ADDR ID: 227341
Interest Telephone: Not reported
Preferred ID: 24519
Interest Start Date: 10/11/1996
Interest End Date: Not reported
Activity Flag: Not reported
TMSP Added: 10/11/1996
TMSP Last Update: 12/13/2004 17:54:49
Staff ID Last Update: CMCLAIN
Source: TALES
Source ID: 0
Country Code: USA
FOR State: Not reported
FOR Zone: None
FIPS County Code: 111
Comments: WASTE WATER HOSE FLIPPED OUT OF PAIL, SPILLED TO GROUND AND\\n\\nSOAKED IN. 150 YDS FROM OTTERTAIL RIVER

PROGRAM ID: 214512
Township Name: Not reported

Map ID
Direction
Distance
Elevation

MAP FINDINGS

Site

Database(s)

EDR ID Number
EPA ID Number

DAIRY FARMERS OF AMERICA - FERGUS FALLS (Continued)

1000138387

Region: 1
Interest Type: Deleted Leak Site
ADDR ID: 227341
Interest Telephone: 2187365481
Preferred ID: 1655
Interest Start Date: 02/20/1992
Interest End Date: Not reported
Activity Flag: Not reported
TMSP Added: 12/04/1999
TMSP Last Update: 11/09/2006 14:39:29
Staff ID Last Update: RSUCHAN
Source: TALES
Source ID: 0
Country Code: USA
FOR State: Not reported
FOR Zone: None
FIPS County Code: 111
Comments: Not reported

PROGRAM ID: 214512
Township Name: Not reported
Region: 1
Interest Type: Leak Site
ADDR ID: 24874
Interest Telephone: NO CORE PI PH.
Preferred ID: 1655
Interest Start Date: 02/20/1992
Interest End Date: 02/23/2012
Activity Flag: N
TMSP Added: 11/09/2006
TMSP Last Update: 09/25/2015 11:17:04
Staff ID Last Update: KKIRCHO
Source: CORE
Source ID: 302
Country Code: USA
FOR State: Not reported
FOR Zone: Not reported
FIPS County Code: 111
Comments: Not reported

PROGRAM ID: 224667
Township Name: Not reported
Region: 1
Interest Type: Deleted Leak Site
ADDR ID: 227341
Interest Telephone: 2187365481
Preferred ID: 12279
Interest Start Date: 08/13/1999
Interest End Date: Not reported
Activity Flag: Not reported
TMSP Added: 12/04/1999
TMSP Last Update: 12/01/2006 07:00:41
Staff ID Last Update: RSUCHAN
Source: TALES
Source ID: 0
Country Code: USA
FOR State: Not reported

Map ID
Direction
Distance
Elevation

MAP FINDINGS

Site

Database(s)

EDR ID Number
EPA ID Number

DAIRY FARMERS OF AMERICA - FERGUS FALLS (Continued)

1000138387

FOR Zone: None
FIPS County Code: 111
Comments: Site to be handled under leak # 14254 by LUST program staff. This leak number was for the Large AST remediation program, which will not be working on the site.

PROGRAM ID: 224667
Township Name: Not reported
Region: 1
Interest Type: Leak Site
ADDR ID: 24874
Interest Telephone: NO CORE PI PH.
Preferred ID: 12279
Interest Start Date: 08/13/1999
Interest End Date: 02/23/2012
Activity Flag: N
TMSP Added: 12/01/2006
TMSP Last Update: 09/25/2015 11:16:59
Staff ID Last Update: KKIRCHO
Source: CORE
Source ID: 302
Country Code: USA
FOR State: Not reported
FOR Zone: Not reported
FIPS County Code: 111
Comments: Site to be handled under leak # 14254 by LUST program staff. This leak number was for the Large AST remediation program, which will not be working on the site.

PROGRAM ID: 230941
Township Name: Not reported
Region: 1
Interest Type: Deleted Leak Site
ADDR ID: 227341
Interest Telephone: Not reported
Preferred ID: 14254
Interest Start Date: 05/31/2001
Interest End Date: Not reported
Activity Flag: Not reported
TMSP Added: 05/31/2001
TMSP Last Update: 12/04/2006 08:39:57
Staff ID Last Update: RSUCHAN
Source: TALES
Source ID: 0
Country Code: USA
FOR State: Not reported
FOR Zone: None
FIPS County Code: 111
Comments: Not reported

Latitude Longitude:
Program ID: 230941
Lat/Long ID: 1
Latitude Degrees: 46
Latitude Minutes: 16
Latitude Seconds: 51.80023503
Longitude Degrees: -96

Map ID
Direction
Distance
Elevation

MAP FINDINGS

Site

Database(s)

EDR ID Number
EPA ID Number

DAIRY FARMERS OF AMERICA - FERGUS FALLS (Continued)

1000138387

Longitude Minutes: 5
Longitude Seconds: 7.72928224
Collection Date: 03/09/2006 00:00:00
Lat/Long Description: Main Site Building
TMSP Added: 08/03/2004 12:34:15
TMSP Last Update: 03/09/2006 10:01:32
Staff ID Last Update: GZARLIN
Coord Source Type: 2
Org Name Source: Gary Zarling
Coord Coll Meth: I2
Map Scale Code: 30
Source: TALES
Site ID: 302
Spatial ID: 51858565

Program Id: 230941
Lat/Long ID: 3841
Latitude Degrees: 46
Latitude Minutes: 16
Latitude Seconds: 52.11
Longitude Degrees: -96
Longitude Minutes: 5
Longitude Seconds: 9.34
Collection Date: 02/23/2012 16:07:03
Lat/Long Description: Site along road used for address match
TMSP Added: 05/18/2000 19:33:28
TMSP Last Update: 02/23/2012 16:07:02
Staff ID Last Update: MAPTOOL
Coord Source Type: U
Org Name Source: Not reported
Coord Coll Meth: DM
Map Scale Code: J
Source: CORE
Site ID: 302
Spatial ID: 51858565

Staff Name:
Program Id: 230941
Staff Sequence ID: 22135
Staff Type: Not reported
Staff Name: Not reported
TMSP Added: 05/31/2001 15:23:06
TMSP Last Update: 01/20/2012 10:39:37
Staff ID Last Update: RSUCHAN
Last Name: Not reported
First Name: Not reported
Middle Initial: Not reported
Functional Area Code: LPM
Staff ID Number: 10798

Program Id: 230941
Staff Sequence ID: 22654
Staff Type: Not reported
Staff Name: Not reported
TMSP Added: 06/26/2001 15:23:51
TMSP Last Update: 01/20/2012 10:39:37
Staff ID Last Update: RSUCHAN

Map ID
Direction
Distance
Elevation

MAP FINDINGS

Site

Database(s)

EDR ID Number
EPA ID Number

DAIRY FARMERS OF AMERICA - FERGUS FALLS (Continued)

1000138387

Last Name: Not reported
First Name: Not reported
Middle Initial: Not reported
Functional Area Code: RRS
Staff ID Number: 3176

Program Id: 230941
Staff Sequence ID: 39732
Staff Type: Not reported
Staff Name: Not reported
TMSP Added: 09/03/2003 07:32:54
TMSP Last Update: 01/20/2012 10:39:38
Staff ID Last Update: RSUCHAN
Last Name: Not reported
First Name: Not reported
Middle Initial: Not reported
Functional Area Code: HYD
Staff ID Number: 7473

Latitude Longitude:
Program Id: 214512
Lat/Long ID: 1374
Latitude Degrees: 46
Latitude Minutes: 17
Latitude Seconds: 8.1161
Longitude Degrees: -96
Longitude Minutes: 5
Longitude Seconds: 11.9783
Collection Date: Not reported
Lat/Long Description: Main Site Building
TMSP Added: 08/03/2004 12:34:04
TMSP Last Update: 02/23/2012 16:37:58
Staff ID Last Update: SFRYE
Coord Source Type: Not reported
Org Name Source: Not reported
Coord Coll Meth: A1
Map Scale Code: Not reported
Source: TALES
Site ID: 302
Spatial ID: 51650191

Program Id: 214512
Lat/Long ID: 3841
Latitude Degrees: 46
Latitude Minutes: 16
Latitude Seconds: 52.11
Longitude Degrees: -96
Longitude Minutes: 5
Longitude Seconds: 9.34
Collection Date: 02/23/2012 16:07:03
Lat/Long Description: Site along road used for address match
TMSP Added: 05/18/2000 19:33:28
TMSP Last Update: 02/23/2012 16:07:02

Map ID
Direction
Distance
Elevation

MAP FINDINGS

Site

Database(s)

EDR ID Number
EPA ID Number

DAIRY FARMERS OF AMERICA - FERGUS FALLS (Continued)

1000138387

Staff ID Last Update: MAPTOOL
Coord Source Type: U
Org Name Source: Not reported
Coord Coll Meth: DM
Map Scale Code: J
Source: CORE
Site ID: 302
Spatial ID: 51650191

Staff Name:
Program Id: 214512
Staff Sequence ID: 10372
Staff Type: Not reported
Staff Name: Not reported
TMSP Added: 12/04/1999 14:04:07
TMSP Last Update: 01/20/2012 10:39:35
Staff ID Last Update: RSUCHAN
Last Name: Not reported
First Name: Not reported
Middle Initial: Not reported
Functional Area Code: SPS
Staff ID Number: 3236

Program Id: 214512
Staff Sequence ID: 14112
Staff Type: Not reported
Staff Name: Not reported
TMSP Added: 12/04/1999 14:04:11
TMSP Last Update: 01/20/2012 10:39:36
Staff ID Last Update: RSUCHAN
Last Name: Not reported
First Name: Not reported
Middle Initial: Not reported
Functional Area Code: LPM
Staff ID Number: 4118

Latitude Longitude:
Program Id: 224667
Lat/Long ID: 1
Latitude Degrees: 46
Latitude Minutes: 16
Latitude Seconds: 51.37265775
Longitude Degrees: -96
Longitude Minutes: 5
Longitude Seconds: 12.43783288
Collection Date: 03/09/2006 00:00:00
Lat/Long Description: Main Site Building
TMSP Added: 08/03/2004 12:34:13
TMSP Last Update: 02/23/2012 16:36:35
Staff ID Last Update: SFRYE
Coord Source Type: 2
Org Name Source: Gary Zarling
Coord Coll Meth: I2
Map Scale Code: 30
Source: TALES

Map ID
Direction
Distance
Elevation

MAP FINDINGS

Site

Database(s)

EDR ID Number
EPA ID Number

DAIRY FARMERS OF AMERICA - FERGUS FALLS (Continued)

1000138387

Site ID: 302
Spatial ID: 51841243

Program Id: 224667
Lat/Long ID: 3841
Latitude Degrees: 46
Latitude Minutes: 16
Latitude Seconds: 52.11
Longitude Degrees: -96
Longitude Minutes: 5
Longitude Seconds: 9.34
Collection Date: 02/23/2012 16:07:03
Lat/Long Description: Site along road used for address match
TMSP Added: 05/18/2000 19:33:28
TMSP Last Update: 02/23/2012 16:07:02
Staff ID Last Update: MAPTOOL
Coord Source Type: U
Org Name Source: Not reported
Coord Coll Meth: DM
Map Scale Code: J
Source: CORE
Site ID: 302
Spatial ID: 51841243

Staff Name:
Program Id: 224667
Staff Sequence ID: 8422
Staff Type: Not reported
Staff Name: Not reported
TMSP Added: 12/04/1999 14:04:04
TMSP Last Update: 01/20/2012 10:39:35
Staff ID Last Update: RSUCHAN
Last Name: Not reported
First Name: Not reported
Middle Initial: Not reported
Functional Area Code: RRS
Staff ID Number: 3433

Program Id: 224667
Staff Sequence ID: 30229
Staff Type: Not reported
Staff Name: Not reported
TMSP Added: 12/04/1999 14:04:27
TMSP Last Update: 01/20/2012 10:39:37
Staff ID Last Update: RSUCHAN
Last Name: Not reported
First Name: Not reported
Middle Initial: Not reported
Functional Area Code: HYD
Staff ID Number: 3426

Program Id: 224667
Staff Sequence ID: 23722
Staff Type: Not reported
Staff Name: Not reported
TMSP Added: 12/04/1999 14:04:20
TMSP Last Update: 01/20/2012 10:39:37

Map ID
Direction
Distance
Elevation

MAP FINDINGS

Site

Database(s)

EDR ID Number
EPA ID Number

DAIRY FARMERS OF AMERICA - FERGUS FALLS (Continued)

1000138387

Staff ID Last Update: RSUCHAN
Last Name: Not reported
First Name: Not reported
Middle Initial: Not reported
Functional Area Code: LPM
Staff ID Number: 3284

WIMN:

Status: Y
Latitude: 46.281704999999995
Longitude: -96.086962
Item ID: 2305-AISI0000002305
AI ID: 2305
Document ID: 0
Subject Item Type Code: CON
Subject Item Category Code: AISI
Subject Item ID: 2305
Subject Item Category Description: Agency Interest
Subject Item Type Description: Conventional Site
Description: Not reported
Subject Item Designation: Not reported
MPCA Program: Multiple Programs
Program List: AQ; HW; SR; TL; WW
City, Township or Unorganized code: 239475
City, Township or Unorganized Name: Fergus Falls
Congressional District Code: 7
House District: 8A
Senate District: 8
USGS 8-digits: 09020103
USGS 8-digits Name: Otter Tail River
USGS 10-digits: 902010309
USGS 12-digits: 90201030904
USGS 12-digits Name: City of Fergus Falls-Otter Tail River
MDH Drinking Water Management Code: 0
MDH Drinking Water Management Name: Not reported
Location Description: CSLL: Site along road used for address match
Township, Range, Direction, Section QQ: 13243204aa
PLS Township: 132
Range: 43
Range Direction: W
Section: 4
Quarters: aa
Collection Method Code: DP
Method Description: Digitized - Permit Application Map
Ref Code: GEN
Ref Description: General Location
Location Verified Flag: Y
Collection Date: 09/27/2015
Timestamp of Creation: 06/11/1996
User Name of Creator: DELTA_M_R1
Timestamp of Last Update: 12/22/2016
User Name of Last Update: kkircho
Status Date: Not reported
The Delta Spatial ID: 1508
Activity: Multiple Activities
Activity List: Aboveground Tanks; Air Quality; Hazardous Waste, Very small quantity

Map ID
 Direction
 Distance
 Elevation

MAP FINDINGS

Site

Database(s)

EDR ID Number
 EPA ID Number

DAIRY FARMERS OF AMERICA - FERGUS FALLS (Continued)

1000138387

<p>MPCA ID: MPCA List: Program List: Classification: Site URL:</p>	<p>generator; Integrated Remediation; Petroleum Remediation, Leak Site; Underground Tanks; Wastewater, Industrial NPDES/SDS Permit Multiple IDs 11100024; LS0001655; LS0012279; LS0014254; MND980684369; MNG250079; TS000 Air Quality; Hazardous Waste; Investigation and Cleanup; Tanks; Water Quality Dairy Cattle and Milk Production; Cheese Manufacturing http://cf.pca.state.mn.us/wimn/siteInfo.cfm?siteid=2305</p>
--	--

**A4
 Target
 Property**

**DAIRY FARMERS OF AMERICA
 301 SOUTH BUSE STREET
 FERGUS FALLS, MN 56537**

**RMP 1011821640
 N/A**

Site 4 of 15 in cluster A

**Actual:
 1165 ft.**

<p>RMP: Facility ID: LEPC city: Facility decimal latitude: Facility decimal longitude: Is facility in county box: LatLong method: LatLong description: Home page web address: Facility telephone: Facility email: Facility DUNS #: Parent's name: Partner's name: Parent's DUNS #: Partner's DUNS #: Operator's name: Operator's telephone: Operator's address: Operators City,St,Zip: RMP implementation contact: RMP contact title: Emergency contact: Emergency contact title: Emergency contact telephone: 24 hour emergency telephone: Emergency contact ext/pin #: Number of full time employees: EPA ID: Facility ID provided by CEPPO: Is facility covered by OSHA PSM: Is facility covered by EPCRA 302: Is fac. covered by CAA Title V 112(2): Clean air op. permit/State ID: Last safety insp. dat: Inspected by: Is it OSHA approved with star/merit ranking: Will RMP involve predictive filing: Submission type: RMP description: Facility has no accident hist. recs: Foreign owner's address: Foreign owner's zip: Foreign owner's country:</p>	<p>7432 Not reported 46.281056 -96.086806 T G1 CE www.dfamilk.com 2187365691 DFAFF@prtcl.com 55458038 Dairy Farmers of America Not reported 29855640 0 Dairy Farmers of America, Inc. 2187365481 301 South Buse Street Fergus Falls, MN 56537 Dave Waring Plant Manager Dave Waring Plant Manager 2187365481 8008338263 9005 95 56537MDMRC301SO 10000093329 T T T 11100024 1999-02-09 00:00:00 Fire Department False False First Time Not reported True Not reported Not reported Not reported</p>
--	--

Map ID
Direction
Distance
Elevation

MAP FINDINGS

Site

Database(s)

EDR ID Number
EPA ID Number

DAIRY FARMERS OF AMERICA (Continued)

1011821640

Claim # of employees as CBI: False
Date RMP accepted by EPA: 1999-07-06 00:00:00
Date of error Report: 1999-07-06 00:00:00
Date RMP received: 1999-06-21 00:00:00
Does RMP contain graphics files: False
Does RMP contain attachments: False
Was certification letter received: False
RMP submission method: RMP*Submit
Does RMP contain CBI substantiation: False
Does RMP contain electronic waiver: False
Date RMP postmarked: 1999-06-19 00:00:00
Is RMP complete: False
Date of de-registration: 2011-08-09 00:00:00
Date de-registration is effective: 2002-09-30 00:00:00
Anniversary date: 2004-06-19 00:00:00
Does RMP contain CBI data: False
Does RMP contain unsanitized CBI version: False
RMP version #: 1.1.7
FRS latitude: 46.281059999999997
FRS longitude: -96.08681
FRS Description: CENTER OF FACILITY
FRS Method: GPS CARRIER PHASE STATIC RELATIVE POSITION

RMP:

Process ID: 8961
NA & Industry Classification Sys.code(s): 311513
NAICS code description: Cheese Manufacturing
NA & Industry Classification Sys.code(s): 311514
NAICS code description: Dry, Condensed, and Evaporated Dairy Product Manufacturing
Optional facility description: refrigeration system
Program level: 3
Record contains CBI data: False

RMP:

Chemical name: Ammonia (anhydrous)
Process chemical qty in 100s lbs: 15650
Process flammable chemical name: Not reported

RMP:

Percent weight of chemical: Not reported
Physical state: Not reported
Analytical basic: Not reported
Scenario: Not reported
Quantity released in pounds: Not reported
Release duration in minutes: Not reported
Release rate in pounds per second: Not reported
Wind speed in meters/second: Not reported
Stability class: Not reported
Topography: Not reported
Distance to endpoint in miles: Not reported
Residential population: Not reported
Public receptors: Not reported
Environmental receptors: Not reported
Passive mitigation: Not reported
Active mitigation: Not reported

RMP:

Percent weight of chemical: Not reported

Map ID
Direction
Distance
Elevation

MAP FINDINGS

Site

Database(s)

EDR ID Number
EPA ID Number

DAIRY FARMERS OF AMERICA (Continued)

1011821640

Physical state:	Not reported
Analytical basic:	Not reported
Scenario:	Not reported
Quantity released in pounds:	Not reported
Release duration in minutes:	Not reported
Release rate in pounds per second:	Not reported
Wind speed in meters/second:	Not reported
Stability class:	Not reported
Topography:	Not reported
Distance to endpoint in miles:	Not reported
Residential population:	Not reported
Public receptors:	Not reported
Environmental receptors:	Not reported
Passive mitigation:	Not reported
RMP:	
Endpoint used:	Not reported
LFL value:	Not reported
Analytical basic:	Not reported
Scenario:	Not reported
Quantity released in pounds:	Not reported
Distance to endpoint in miles:	Not reported
Residential population:	Not reported
Public receptors:	Not reported
Environmental receptors:	Not reported
Passive mitigation:	Not reported
Active mitigation:	Not reported
RMP:	
Analytical basic:	Not reported
Quantity released in pounds:	Not reported
Distance to endpoint in miles:	Not reported
Residential population:	Not reported
Public receptors:	Not reported
Environmental receptors:	Not reported
Passive mitigation:	Not reported
Safety review date:	Not reported
Most recent PHA date:	Not reported
Process Hazard Analysis:	Not reported
Expected PHA changes completion date:	Not reported
Major Hazard:	Not reported
Process Control:	Not reported
Mitigation Systems:	Not reported
Monitoring/Detection:	Not reported
Changes since the last process hazard analysis:	Not reported
Most recent review of op. procedures:	Not reported
Most recent training progs review/update:	Not reported
Training:	Not reported
Competency testing:	Not reported
Most recent maintenance review date:	Not reported
Most recent equipment inspection date:	Not reported
Equipment tested:	Not reported
Most recent changes by mgmt:	Not reported
Date of most recent review/update:	Not reported
Date of pre-start review:	Not reported
Most recent compliance audit date:	Not reported
Expected date of audit completion:	Not reported
Most recent incident investigation:	Not reported

Map ID
Direction
Distance
Elevation

MAP FINDINGS

Site

Database(s)

EDR ID Number
EPA ID Number

DAIRY FARMERS OF AMERICA (Continued)

1011821640

Expected date of investigation changes: Not reported
Date of participation plan review: Not reported
Date of hot work permit review: Not reported
Date of contractor safety review: Not reported
Date of contractor safety eval. review: Not reported
Record has CBI data: Not reported
Safety review date: Not reported
Federal Regulation: Not reported
Federal regulation comment: Not reported
Major Hazard: Not reported
Process Control: Not reported
Mitigation Systems: Not reported
Monitoring/Detection: Not reported
Changes since the last process hazard analysis: Not reported
Most recent hazard review/update: Not reported
Most recent review of op. procedures: Not reported
Most recent training progs review/update: Not reported
Expected completion of review changes: Not reported
Training: Not reported
Competency testing: Not reported
Most recent maintenance review date: Not reported
Most recent equipment inspection date: Not reported
Equipment tested: Not reported
Most recent compliance audit date: Not reported
Expected date of audit completion: Not reported
Most recent incident investigation: Not reported
Expected date of investigation changes: Not reported
Record has CBI data: Not reported
Date of most recent changes: Not reported
Chemical name: Public OCA Chemical
Process chemical qty in 100s lbs: 0
Process flammable chemical name: Not reported

RMP:

Percent weight of chemical: Not reported
Physical state: d
Analytical basic: EPA's RMP*Comp(TM)
Scenario: Not reported
Quantity released in pounds: Not reported
Release duration in minutes: Not reported
Release rate in pounds per second: Not reported
Wind speed in meters/second: 3
Stability class: D
Topography: a
Distance to endpoint in miles: Not reported
Residential population: Not reported
Public receptors: Not reported
Environmental receptors: Not reported
Passive mitigation: Not reported
Active mitigation: Not reported

RMP:

Percent weight of chemical: Not reported
Physical state: d
Analytical basic: EPA's RMP*Comp(TM)
Scenario: Not reported
Quantity released in pounds: Not reported
Release duration in minutes: 10

Map ID
Direction
Distance
Elevation

MAP FINDINGS

Site

Database(s)

EDR ID Number
EPA ID Number

DAIRY FARMERS OF AMERICA (Continued)

1011821640

Release rate in pounds per second:	Not reported
Wind speed in meters/second:	1.5
Stability class:	F
Topography:	a
Distance to endpoint in miles:	Not reported
Residential population:	Not reported
Public receptors:	Not reported
Environmental receptors:	Not reported
Passive mitigation:	Not reported
RMP:	
Endpoint used:	Not reported
LFL value:	Not reported
Analytical basic:	Not reported
Scenario:	Not reported
Quantity released in pounds:	Not reported
Distance to endpoint in miles:	Not reported
Residential population:	Not reported
Public receptors:	Not reported
Environmental receptors:	Not reported
Passive mitigation:	Not reported
Active mitigation:	Not reported
RMP:	
Analytical basic:	Not reported
Quantity released in pounds:	Not reported
Distance to endpoint in miles:	Not reported
Residential population:	Not reported
Public receptors:	Not reported
Environmental receptors:	Not reported
Passive mitigation:	Not reported
Safety review date:	Not reported
Most recent PHA date:	Not reported
Process Hazard Analysis:	Not reported
Expected PHA changes completion date:	Not reported
Major Hazard:	Not reported
Process Control:	Not reported
Mitigation Systems:	Not reported
Monitoring/Detection:	Not reported
Changes since the last process hazard analysis:	Not reported
Most recent review of op. procedures:	Not reported
Most recent training progs review/update:	Not reported
Training:	Not reported
Competency testing:	Not reported
Most recent maintenance review date:	Not reported
Most recent equipment inspection date:	Not reported
Equipment tested:	Not reported
Most recent changes by mgmt:	Not reported
Date of most recent review/update:	Not reported
Date of pre-start review:	Not reported
Most recent compliance audit date:	Not reported
Expected date of audit completion:	Not reported
Most recent incident investigation:	Not reported
Expected date of investigation changes:	Not reported
Date of participation plan review:	Not reported
Date of hot work permit review:	Not reported
Date of contractor safety review:	Not reported
Date of contractor safety eval. review:	Not reported

Map ID
Direction
Distance
Elevation

MAP FINDINGS

Site

Database(s)

EDR ID Number
EPA ID Number

DAIRY FARMERS OF AMERICA (Continued)

1011821640

Record has CBI data: Not reported
Safety review date: Not reported
Federal Regulation: Not reported
Federal regulation comment: Not reported
Major Hazard: Not reported
Process Control: Not reported
Mitigation Systems: Not reported
Monitoring/Detection: Not reported
Changes since the last process hazard analysis: Not reported
Most recent hazard review/update: Not reported
Most recent review of op. procedures: Not reported
Most recent training progs review/update: Not reported
Expected completion of review changes: Not reported
Training: Not reported
Competency testing: Not reported
Most recent maintenance review date: Not reported
Most recent equipment inspection date: Not reported
Equipment tested: Not reported
Most recent compliance audit date: Not reported
Expected date of audit completion: Not reported
Most recent incident investigation: Not reported
Expected date of investigation changes: Not reported
Record has CBI data: Not reported
Date of most recent changes: Not reported

RMP:

ER plan: Not reported
ER plan most recent review date: 1999-06-16 00:00:00
ER plan most recent employee training date: 1999-02-01 00:00:00
Local agency coordinating ER plan: Fergus Falls Fire Department
Telephone of the coordinating local agency: 2187366983
Federal regulation: False
OSHA 1910 120: True
SPCC: False
RCRA: True
OPA 90: False
EPCRA: True
Other Regulations: Not reported

RMP:

Facility ID: 16082
LEPC city: Not reported
Facility decimal latitude: 46.281056
Facility decimal longitude: -96.086806
Is facility in county box: T
LatLong method: G1
LatLong description: CE
Home page web address: www.dfamilk.com
Facility telephone: 2187365691
Facility email: DFAFF@prtcl.com
Facility DUNS #: 55458038
Parent's name: Dairy Farmers of America
Partner's name: Not reported
Parent's DUNS #: 29855640
Partner's DUNS #: 0
Operator's name: Dairy Farmers of America, Inc.
Operator's telephone: 2187365481

Map ID
Direction
Distance
Elevation

MAP FINDINGS

Site

Database(s)

EDR ID Number
EPA ID Number

DAIRY FARMERS OF AMERICA (Continued)

1011821640

Operator's address: 301 South Buse Street
Operators City,St,Zip: Fergus Falls, MN 56537
RMP implementation contact: Dave Waring
RMP contact title: Plant Manager
Emergency contact: Dave Waring
Emergency contact title: Plant Manager
Emergency contact telephone: 2187365481
24 hour emergency telephone: 8008338263
Emergency contact ext/pin #: 9005
Number of full time employees: 95
EPA ID: 56537MDMRC301SO
Facility ID provided by CEPP0: 100000093329
Is facility covered by OSHA PSM: T
Is facility covered by EPCRA 302: T
Is fac. covered by CAA Title V 112(2): T
Clean air op. permit/State ID: 11100024
Last safety insp. dat: 1999-02-09 00:00:00
Inspected by: Fire Department
Is it OSHA approved with star/merit ranking: False
Will RMP involve predictive filing: False
Submission type: Correction
RMP description: Not reported
Facility has no accident hist. recs: True
Foreign owner's address: Not reported
Foreign owner's zip: Not reported
Foreign owner's country: Not reported
Claim # of employees as CBI: False
Date RMP accepted by EPA: 1999-08-17 00:00:00
Date of error Report: Not reported
Date RMP received: 1999-08-16 00:00:00
Does RMP contain graphics files: False
Does RMP contain attachments: False
Was certification letter received: True
RMP submission method: RMP*Submit
Does RMP contain CBI substantiation: False
Does RMP contain electronic waiver: False
Date RMP postmarked: 1999-08-13 00:00:00
Is RMP complete: True
Date of de-registration: 2011-08-09 00:00:00
Date de-registration is effective: 2002-09-30 00:00:00
Aniversary date: 2004-06-19 00:00:00
Does RMP contain CBI data: False
Does RMP contain unsanitized CBI version: False
RMP version #: 1.1.7
FRS latitude: 46.281059999999997
FRS longitude: -96.08681
FRS Description: CENTER OF FACILITY
FRS Method: GPS CARRIER PHASE STATIC RELATIVE POSITION

RMP:

Process ID: 22242
NA & Industry Classification Sys.code(s): 311513
NAICS code description: Cheese Manufacturing
NA & Industry Classification Sys.code(s): 311514
NAICS code description: Dry, Condensed, and Evaporated Dairy Product Manufacturing
Optional facility description: refrigeration system
Program level: 3

Map ID
Direction
Distance
Elevation

MAP FINDINGS

Site

Database(s)

EDR ID Number
EPA ID Number

DAIRY FARMERS OF AMERICA (Continued)

1011821640

Record contains CBI data: False

RMP:
Chemical name: Public OCA Chemical
Process chemical qty in 100s lbs: 0
Process flammable chemical name: Not reported

RMP:
Percent weight of chemical: Not reported
Physical state: d
Analytical basic: EPA's RMP*Comp(TM)
Scenario: Not reported
Quantity released in pounds: Not reported
Release duration in minutes: Not reported
Release rate in pounds per second: Not reported
Wind speed in meters/second: 3
Stability class: D
Topography: a
Distance to endpoint in miles: Not reported
Residential population: Not reported
Public receptors: Not reported
Environmental receptors: Not reported
Passive mitigation: Not reported
Active mitigation: Not reported

RMP:
Percent weight of chemical: Not reported
Physical state: d
Analytical basic: EPA's RMP*Comp(TM)
Scenario: Not reported
Quantity released in pounds: Not reported
Release duration in minutes: 10
Release rate in pounds per second: Not reported
Wind speed in meters/second: 1.5
Stability class: F
Topography: a
Distance to endpoint in miles: Not reported
Residential population: Not reported
Public receptors: Not reported
Environmental receptors: Not reported
Passive mitigation: Not reported

RMP:
Endpoint used: Not reported
LFL value: Not reported
Analytical basic: Not reported
Scenario: Not reported
Quantity released in pounds: Not reported
Distance to endpoint in miles: Not reported
Residential population: Not reported
Public receptors: Not reported
Environmental receptors: Not reported
Passive mitigation: Not reported
Active mitigation: Not reported

RMP:
Analytical basic: Not reported
Quantity released in pounds: Not reported
Distance to endpoint in miles: Not reported
Residential population: Not reported

Map ID
Direction
Distance
Elevation

MAP FINDINGS

Site

Database(s)

EDR ID Number
EPA ID Number

DAIRY FARMERS OF AMERICA (Continued)

1011821640

Public receptors:	Not reported
Environmental receptors:	Not reported
Passive mitigation:	Not reported
Safety review date:	Not reported
Most recent PHA date:	Not reported
Process Hazard Analysis:	Not reported
Expected PHA changes completion date:	Not reported
Major Hazard:	Not reported
Process Control:	Not reported
Mitigation Systems:	Not reported
Monitoring/Detection:	Not reported
Changes since the last process hazard analysis:	Not reported
Most recent review of op. procedures:	Not reported
Most recent training progs review/update:	Not reported
Training:	Not reported
Competency testing:	Not reported
Most recent maintenance review date:	Not reported
Most recent equipment inspection date:	Not reported
Equipment tested:	Not reported
Most recent changes by mgmt:	Not reported
Date of most recent review/update:	Not reported
Date of pre-start review:	Not reported
Most recent compliance audit date:	Not reported
Expected date of audit completion:	Not reported
Most recent incident investigation:	Not reported
Expected date of investigation changes:	Not reported
Date of participation plan review:	Not reported
Date of hot work permit review:	Not reported
Date of contractor safety review:	Not reported
Date of contractor safety eval. review:	Not reported
Record has CBI data:	Not reported
Safety review date:	Not reported
Federal Regulation:	Not reported
Federal regulation comment:	Not reported
Major Hazard:	Not reported
Process Control:	Not reported
Mitigation Systems:	Not reported
Monitoring/Detection:	Not reported
Changes since the last process hazard analysis:	Not reported
Most recent hazard review/update:	Not reported
Most recent review of op. procedures:	Not reported
Most recent training progs review/update:	Not reported
Expected completion of review changes:	Not reported
Training:	Not reported
Competency testing:	Not reported
Most recent maintenance review date:	Not reported
Most recent equipment inspection date:	Not reported
Equipment tested:	Not reported
Most recent compliance audit date:	Not reported
Expected date of audit completion:	Not reported
Most recent incident investigation:	Not reported
Expected date of investigation changes:	Not reported
Record has CBI data:	Not reported
Date of most recent changes:	Not reported
Chemical name:	Ammonia (anhydrous)
Process chemical qty in 100s lbs:	15650
Process flammable chemical name:	Not reported

Map ID
Direction
Distance
Elevation

MAP FINDINGS

Site

Database(s)

EDR ID Number
EPA ID Number

DAIRY FARMERS OF AMERICA (Continued)

1011821640

RMP:

Percent weight of chemical: Not reported
Physical state: Not reported
Analytical basic: Not reported
Scenario: Not reported
Quantity released in pounds: Not reported
Release duration in minutes: Not reported
Release rate in pounds per second: Not reported
Wind speed in meters/second: Not reported
Stability class: Not reported
Topography: Not reported
Distance to endpoint in miles: Not reported
Residential population: Not reported
Public receptors: Not reported
Environmental receptors: Not reported
Passive mitigation: Not reported
Active mitigation: Not reported

RMP:

Percent weight of chemical: Not reported
Physical state: Not reported
Analytical basic: Not reported
Scenario: Not reported
Quantity released in pounds: Not reported
Release duration in minutes: Not reported
Release rate in pounds per second: Not reported
Wind speed in meters/second: Not reported
Stability class: Not reported
Topography: Not reported
Distance to endpoint in miles: Not reported
Residential population: Not reported
Public receptors: Not reported
Environmental receptors: Not reported
Passive mitigation: Not reported

RMP:

Endpoint used: Not reported
LFL value: Not reported
Analytical basic: Not reported
Scenario: Not reported
Quantity released in pounds: Not reported
Distance to endpoint in miles: Not reported
Residential population: Not reported
Public receptors: Not reported
Environmental receptors: Not reported
Passive mitigation: Not reported
Active mitigation: Not reported

RMP:

Analytical basic: Not reported
Quantity released in pounds: Not reported
Distance to endpoint in miles: Not reported
Residential population: Not reported
Public receptors: Not reported
Environmental receptors: Not reported
Passive mitigation: Not reported
Safety review date: Not reported
Most recent PHA date: Not reported

Map ID
 Direction
 Distance
 Elevation

MAP FINDINGS

Site

Database(s)

EDR ID Number
 EPA ID Number

DAIRY FARMERS OF AMERICA (Continued)

1011821640

Process Hazard Analysis:	Not reported
Expected PHA changes completion date:	Not reported
Major Hazard:	Not reported
Process Control:	Not reported
Mitigation Systems:	Not reported
Monitoring/Detection:	Not reported
Changes since the last process hazard analysis:	Not reported
Most recent review of op. procedures:	Not reported
Most recent training progs review/update:	Not reported
Training:	Not reported
Competency testing:	Not reported
Most recent maintenance review date:	Not reported
Most recent equipment inspection date:	Not reported
Equipment tested:	Not reported
Most recent changes by mgmt:	Not reported
Date of most recent review/update:	Not reported
Date of pre-start review:	Not reported
Most recent compliance audit date:	Not reported
Expected date of audit completion:	Not reported
Most recent incident investigation:	Not reported
Expected date of investigation changes:	Not reported
Date of participation plan review:	Not reported
Date of hot work permit review:	Not reported
Date of contractor safety review:	Not reported
Date of contractor safety eval. review:	Not reported
Record has CBI data:	Not reported
Safety review date:	Not reported
Federal Regulation:	Not reported
Federal regulation comment:	Not reported
Major Hazard:	Not reported
Process Control:	Not reported
Mitigation Systems:	Not reported
Monitoring/Detection:	Not reported
Changes since the last process hazard analysis:	Not reported
Most recent hazard review/update:	Not reported
Most recent review of op. procedures:	Not reported
Most recent training progs review/update:	Not reported
Expected completion of review changes:	Not reported
Training:	Not reported
Competency testing:	Not reported
Most recent maintenance review date:	Not reported
Most recent equipment inspection date:	Not reported
Equipment tested:	Not reported
Most recent compliance audit date:	Not reported
Expected date of audit completion:	Not reported
Most recent incident investigation:	Not reported
Expected date of investigation changes:	Not reported
Record has CBI data:	Not reported
Date of most recent changes:	Not reported
RMP:	
ER plan:	Not reported
ER plan most recent review date:	1999-06-16 00:00:00
ER plan most recent employee training date:	1999-02-01 00:00:00
Local agency coordinating ER plan:	Fergus Falls Fire Department
Telephone of the coordinating local agency:	2187366983
Federal regulation:	False
OSHA 1910 120:	True

Map ID
Direction
Distance
Elevation

MAP FINDINGS

Site

Database(s)

EDR ID Number
EPA ID Number

DAIRY FARMERS OF AMERICA (Continued)

1011821640

SPCC: False
RCRA: True
OPA 90: False
EPCRA: True
Other Regulations: Not reported

**A5
Target
Property**

**DAIRY FARMERS OF AMERICA
301 S. BUSE ST.
FERGUS FALLS, MN 56537**

**FINDS 1016060595
ECHO N/A**

Site 5 of 15 in cluster A

**Actual:
1165 ft.**

FINDS:

Registry ID: 110000494554

Environmental Interest/Information System
AIR EMISSIONS CLASSIFICATION UNKNOWN

US EPA TRIS (Toxics Release Inventory System) contains information from facilities on the amounts of over 300 listed toxic chemicals that these facilities release directly to air, water, land, or that are transported off-site.

RCRAInfo is a national information system that supports the Resource Conservation and Recovery Act (RCRA) program through the tracking of events and activities related to facilities that generate, transport, and treat, store, or dispose of hazardous waste. RCRAInfo allows RCRA program staff to track the notification, permit, compliance, and corrective action activities required under RCRA.

STATE MASTER

ICIS (Integrated Compliance Information System) is the Integrated Compliance Information System and provides a database that, when complete, will contain integrated Enforcement and Compliance information across most of EPA's programs. The vision for ICIS is to replace EPA's independent databases that contain Enforcement data with a single repository for that information. Currently, ICIS contains all Federal Administrative and Judicial enforcement actions. This information is maintained in ICIS by EPA in the Regional offices and it Headquarters. A future release of ICIS will replace the Permit Compliance System (PCS) which supports the NPDES and will integrate that information with Federal actions already in the system. ICIS also has the capability to track other activities occurring in the Region that support Compliance and Enforcement programs. These include; Incident Tracking, Compliance Assistance, and Compliance Monitoring.

US EPA Risk Management Plan (RMP) database stores the risk management plans reported by companies that handle, manufacture, use, or store certain flammable or toxic substances, as required under section 112(r) of the Clean Air Act (CAA).

[Click this hyperlink](#) while viewing on your computer to access additional FINDS: detail in the EDR Site Report.

Map ID
 Direction
 Distance
 Elevation

MAP FINDINGS

Site

Database(s)

EDR ID Number
 EPA ID Number

DAIRY FARMERS OF AMERICA (Continued)

1016060595

ECHO:

Envid: 1016060595
 Registry ID: 110000494554
 DFR URL: <http://echo.epa.gov/detailed-facility-report?fid=110000494554>

**A6
 Target
 Property**

**DAIRY FARMERS OF AMERICA
 301 S BUSE ST
 FERGUS FALLS, MN 56537**

**LAST
 LUST
 SPILLS**

**S108496196
 N/A**

Financial Assurance

Site 6 of 15 in cluster A

**Actual:
 1165 ft.**

LAST:

Item ID: 2305-AREA0000000003
 AI ID: 2305
 MN PCA ID: 230941
 AI Name: Cheney Properties LLC
 Site Type: Leak Site
 Hydro: Kevin Mustonen
 Project Manager: Stephen Frye
 Latitude: 46.28115618
 Longitude: -96.08593029
 Corrd Collection Method: Digitized - MPCA internal mapping application
 Migrated: Y
 WIMN: <https://cf.pca.state.mn.us/wimn/siteInfo.cfm?siteid=302>
 Leak Discovered: 5/24/2001
 Application / Notification Received: Not reported
 Site Listed on PLP: Not reported
 Site Delisted from PLP: Not reported
 Site Listed on NPL: Not reported
 Site Deleted from NPL: Not reported
 Site Closed: 6/2/2010
 Owner: Cheney Properties LLC
 Owner Address: 309 W Adolphus Ave
 Owner City: Fergus Falls
 Owner State: MN
 Owner ZIP: 565373307
 SI Type: Aboveground Storage Tank
 Leak Reported: 5/24/2001

LAST:

Program IN: 230941
 Facility Address 2: Not reported
 State Code: MN
 Country Code: USA
 Foreign State: Not reported
 Foreign Zone: Not reported
 Leak ID: 14254
 Township Name: Not reported
 Addr Id: 24874
 Active Flag: N
 Interest Type: LS
 Interest Phone: NO CORE PI PH.
 Interest Start Date: 05/31/2001 00:00:00
 Interest End Date: 02/23/2012 16:44:49
 Source: CORE
 Site ID: 302
 Leak Site: 1
 File Archive Box: Not reported

Map ID
Direction
Distance
Elevation

MAP FINDINGS

Site

Database(s)

EDR ID Number
EPA ID Number

DAIRY FARMERS OF AMERCIA (Continued)

S108496196

File Archive Lot:	Not reported
Soil Digout Date:	Not reported
Cubic Yards Excavated:	Not reported
Cond Closure Date:	Not reported
Complete Site Closure Date:	06/02/2010 00:00:00
Contaminated Soils Remaining:	Y
Enforcement Action Begin Dt:	06/28/2001
Last Trust Eligible:	N
Offsite Contamination:	N
Reimbursement Awarded:	N
Release Discovered Date:	05/24/2001
Leak Reported Date:	05/24/2001
Std Letter Response Date:	07/11/2001
Surface Water Impact:	U
Utility Project Flag:	N
TMSP Added:	05/31/2001 15:23:06
TMSP Last Update:	02/29/2012 12:19:27
Staff Id Last Update:	JEBERTZ
Release From LAST:	Y
Release From LUST:	Y
Tank Registration Status Code:	FS
VPIC Application Date:	Not reported
VPIC Acres:	Not reported
Vapor Intrusion Checked Flag:	N
Soil Gas Data Collected Flag:	N
Soil Gas Action Level Flag:	Not reported
Sub Slab Sample Collected Flag:	Not reported
Indoor Air Collected Flag:	Not reported
Vapor Intrusion Action Flag:	Not reported
Vapor Intrusion Comments:	Old site. Inactive facility. Large property with no nearby receptors such as residences. Main contaminat is low volatile #6 fuel oil of limited extent.
Soil Gas Data Comments:	see above.
Comments:	Not reported

LAST:

MN PCA ID:	230941
Dw Supply Contam:	1
Free Product Observed:	1
Free Product Thickness:	.33
Ground Water Contam:	1
GW Cleanup Goal:	Not reported
Gw Exceeds Cleanup Goal:	1
Cleanup Goal Achieved:	Not reported
Water Supply Exceeds Ral:	Not reported
Well Type Code:	Not reported
Impacted Aquifer Code:	Not reported
TMSP Added:	05/31/2001 15:23:06
TMSP Last Update:	06/03/2010 13:31:01
Staff Id Last Update:	KMUSTON
Mtbe Present Now:	1
Mtbe Present Historically:	1
Mtbe High Ug Per Liter Char:	Not reported
Mtbe High Ug Per Liter Numb:	Not reported
Mtbe High Level Date:	Not reported
Free Product At Close:	N
Staff Id Ass:	3413

Map ID
Direction
Distance
Elevation

MAP FINDINGS

Site

Database(s)

EDR ID Number
EPA ID Number

DAIRY FARMERS OF AMERCIA (Continued)

S108496196

PWS Well: N
Prot Flag: N
Sens Flag: N

LAST:

MN PCA ID: 230941
Prod Released Sequence Id: 26886
Leak Product: 1
Tmsp Added: 03/06/2002 10:42:24
Tmsp Last_updt: 05/04/2002 10:02:23
Staff Id Last Updt: TANKS

MN PCA ID: 230941
Prod Released Sequence Id: 26887
Leak Product: 1
Tmsp Added: 03/06/2002 10:42:24
Tmsp Last_updt: 05/04/2002 10:02:23
Staff Id Last Updt: TANKS

MN PCA ID: 230941
Prod Released Sequence Id: 26888
Leak Product: 1
Tmsp Added: 03/06/2002 10:42:24
Tmsp Last_updt: 05/04/2002 10:02:23
Staff Id Last Updt: TANKS

MN PCA ID: 230941
Prod Released Sequence Id: 26889
Leak Product: 1
Tmsp Added: 03/06/2002 10:42:24
Tmsp Last_updt: 05/04/2002 10:02:23
Staff Id Last Updt: TANKS

MN PCA ID: 230941
Prod Released Sequence Id: 26890
Leak Product: 1
Tmsp Added: 03/06/2002 10:42:24
Tmsp Last_updt: 12/29/2005 16:08:32
Staff Id Last Updt: PSTOCK

LUST:

Item ID: 2305-AREA0000000003
MNPCA ID: 230941
AI ID: 2305
AI Name: Cheney Properties LLC
Site Type: Leak Site
Hydro: Kevin Mustonen
Project Manager: Stephen Frye
Latitude: 46.28115618
Longitude: -96.08593029
Coord Collection Method: Digitized - MPCA internal mapping application
Migrated: Y
WIMN: <https://cf.pca.state.mn.us/wimn/siteInfo.cfm?siteid=302>
Leak Discovered: 5/24/2001
Application / Notification Received: Not reported

Map ID
Direction
Distance
Elevation

MAP FINDINGS

Site

Database(s)

EDR ID Number
EPA ID Number

DAIRY FARMERS OF AMERCIA (Continued)

S108496196

Site Listed on PLP: Not reported
Site Delisted from PLP: Not reported
Site Listed on NPL: Not reported
Site Deleted from NPL: Not reported
Owner: Cheney Properties LLC
Site Closed: 6/2/2010
Owner Address: 309 W Adolphus Ave
Owner City: Fergus Falls
Owner State: MN
Owner ZIP: 565373307
SI Type: Underground Storage Tank System
Leak Reported: 5/24/2001

LUST:

Program IN: 230941
Facility Address 2: Not reported
State Code: MN
Country Code: USA
Foreign State: Not reported
Foreign Zone: Not reported
Leak ID: 14254
Township Name: Not reported
Addr ID: 24874
Active Flag: N
Interest Type: LS
Interest Phone: NO CORE PI PH.
Interest Start Date: 05/31/2001 00:00:00
Interest End Date: 02/23/2012 16:44:49
Source: CORE
Site ID: 302
Leak Site: 1
File Archive Box: Not reported
File Archive Lot: Not reported
Soil Digout Date: Not reported
Cubic Yards Excavated: Not reported
Cond Closure Date: Not reported
Complete Site Closure Date: 06/02/2010 00:00:00
Contaminated Soils Remaining: Y
Enforcement Action Begin Date: 06/28/2001
Last Trust Eligible: N
Offsite Contamination: N
Reimbursement Awarded: N
Release Discovered Date: 05/24/2001
Leak Reported Date: 05/24/2001
Std Letter Response Date: 07/11/2001
Surface Water Impact: U
Utility Project Flag: N
TMSP Added: 05/31/2001 15:23:06
TMSP Last Update: 02/29/2012 12:19:27
Staff ID Last Update: JEBERTZ
Release From LAST: Y
Release From LUST: Y
Tank Registration Status Code: FS
VPIC Application Date: Not reported
VPIC Acres: Not reported
Vapor Intrusion Checked Flag: N
Soil Gas Data Collected Flag: N
Soil Gas Action Level Flag: Not reported

Map ID
Direction
Distance
Elevation

MAP FINDINGS

Site

Database(s)

EDR ID Number
EPA ID Number

DAIRY FARMERS OF AMERCIA (Continued)

S108496196

Sub Slab Sample Collected Flag: Not reported
Indoor Air Collected Flag: Not reported
Vapor Intrusion Action Flag: Not reported
Vapor Intrusion Comments: Old site. Inactive facility. Large property with no nearby receptors such as residences. Main contaminat is low volatile #6 fuel oil of limited extent.
Soil Gas Data Comments: see above.
Comments: Not reported

LAST:

MN PCA ID: 230941
Dw Supply Contam: 1
Free Product Observed: 1
Free Product Thickness: .33
Ground Water Contam: 1
GW Cleanup Goal: Not reported
Gw Exceeds Cleanup Goal: 1
Cleanup Goal Achieved: Not reported
Water Supply Exceeds Ral: Not reported
Well Type Code: Not reported
Impacted Aquifer Code: Not reported
TMSP Added: 05/31/2001 15:23:06
TMSP Last Update: 06/03/2010 13:31:01
Staff Id Last Update: KMUSTON
Mtbe Present Now: 1
Mtbe Present Historically: 1
Mtbe High Ug Per Liter Char: Not reported
Mtbe High Ug Per Liter Numb: Not reported
Mtbe High Level Date: Not reported
Free Product At Close: N
Staff Id Ass: 3413
PWS Well: N
Prot Flag: N
Sens Flag: N

LAST:

MN PCA ID: 230941
Prod Released Sequence Id: 26886
Leak Product: 1
Tmsp Added: 03/06/2002 10:42:24
Tmsp Last_updt: 05/04/2002 10:02:23
Staff Id Last Updt: TANKS

MN PCA ID: 230941
Prod Released Sequence Id: 26887
Leak Product: 1
Tmsp Added: 03/06/2002 10:42:24
Tmsp Last_updt: 05/04/2002 10:02:23
Staff Id Last Updt: TANKS

MN PCA ID: 230941
Prod Released Sequence Id: 26888
Leak Product: 1
Tmsp Added: 03/06/2002 10:42:24
Tmsp Last_updt: 05/04/2002 10:02:23
Staff Id Last Updt: TANKS

Map ID
Direction
Distance
Elevation

MAP FINDINGS

Site

Database(s)

EDR ID Number
EPA ID Number

DAIRY FARMERS OF AMERCIA (Continued)

S108496196

MN PCA ID: 230941
Prod Released Sequence Id: 26889
Leak Product: 1
Tmsp Added: 03/06/2002 10:42:24
Tmsp Last_updt: 05/04/2002 10:02:23
Staff Id Last Updt: TANKS

MN PCA ID: 230941
Prod Released Sequence Id: 26890
Leak Product: 1
Tmsp Added: 03/06/2002 10:42:24
Tmsp Last_updt: 12/29/2005 16:08:32
Staff Id Last Updt: PSTOCK

SPILLS:

Program ID: 227691
Preferred ID: 52303
Incident ID: 52303
edr_fcity: FERGUS FALLS
Incident Date: 6/6/2000
Program: Emergency Management
Incident Types: Spill or Release
Duty Officer Number: Not reported
Lead Investigator: Doug Bellefeuille
Incident Status: Closed or Completed
Closure Type: Response/Action Completed
AI ID source: Not reported
Source name: Dairy Farmers of Amercia
Source Address: Not reported
Source City: Not reported
Source State: Not reported
Source ZIP: Not reported
Substance: Sewage
Quantity: 250
Units: gallons

SPILLS:

Program ID: 227691
Facility Address 2: Not reported
Spill Date: 06/06/2000

SPILLS:

Program ID: 227691
Spill Inc Affected ID: 147862
Spill Inc Affected Code: 5
Tmsp Added: 06/16/2000 10:47:22
Tmsp Last Updated: 05/04/2002 09:51:52
Staff ID Last Update: TANKS

Program ID: 227691
Spill Inc Affected ID: 147863
Spill Inc Affected Code: 12
Tmsp Added: 06/16/2000 10:47:22
Tmsp Last Updated: 05/04/2002 09:51:52
Staff ID Last Update: TANKS

Map ID
Direction
Distance
Elevation

MAP FINDINGS

Site

Database(s)

EDR ID Number
EPA ID Number

DAIRY FARMERS OF AMERCIA (Continued)

S108496196

SPILLS:

Program ID: 227691
Spill Incident Accuracy ID: 147864
Spill Product Code: 38
Spill Qty Units: 5
Spill Incident Accuracy: 1
Spill Released Qty: 250
Tmsp Added: 06/16/2000 10:47:22
Tmsp Last Update: 05/04/2002 09:51:52
Staff ID Last Update: TANKS

MN Financial Assurance 1:

PROGRAM ID: 197918
Township Name: Not reported
Region: 1
Interest Type: Tank site
ADDR ID: 24874
Interest Telephone: NO CORE PI PH.
Preferred ID: 8681
Interest Start Date: 07/23/1992
Interest End Date: Not reported
Activity Flag: Y
TMSP Added: 03/24/2006
TMSP Last Update: 09/25/2015 11:16:48
Staff ID Last Update: KKIRCHO
Source: CORE
Source ID: 302
Country Code: USA
FOR State: Not reported
FOR Zone: Not reported
FIPS County Code: 111
Comments: Not reported

PROGRAM ID: 197918
Township Name: Not reported
Region: 1
Interest Type: Deleted Tank Site
ADDR ID: 227341
Interest Telephone: 2187365481
Preferred ID: 8681
Interest Start Date: 07/23/1992
Interest End Date: Not reported
Activity Flag: Y
TMSP Added: 07/23/1992
TMSP Last Update: 03/24/2006 12:21:08
Staff ID Last Update: RSUCHAN
Source: TALES
Source ID: 0
Country Code: USA
FOR State: Not reported
FOR Zone: None
FIPS County Code: 111
Comments: Not reported

PROGRAM ID: 227691

Map ID
Direction
Distance
Elevation

MAP FINDINGS

Site

Database(s)

EDR ID Number
EPA ID Number

DAIRY FARMERS OF AMERCIA (Continued)

S108496196

Township Name: Not reported
Region: 1
Interest Type: Spill site
ADDR ID: 227341
Interest Telephone: 2187365481
Preferred ID: 52303
Interest Start Date: 06/16/2000
Interest End Date: Not reported
Activity Flag: Not reported
TMSP Added: 06/16/2000
TMSP Last Update: 12/13/2004 17:54:49
Staff ID Last Update: CMCLAIN
Source: TALES
Source ID: 0
Country Code: USA
FOR State: Not reported
FOR Zone: None
FIPS County Code: 111
Comments: Malfunction on line caused spill, slight milky stream about 10' into the river, no fish kills were observed. Milky stream disappeared about 7 AM. Solids readings at the holding tank was 2.5%, PH reading read 5.5-7.8. Problem has been repaired. Spill was to storm sewer leading to Otter Tail River.

PROGRAM ID: 230941
Township Name: Not reported
Region: 1
Interest Type: Leak Site
ADDR ID: 24874
Interest Telephone: NO CORE PI PH.
Preferred ID: 14254
Interest Start Date: 05/31/2001
Interest End Date: 02/23/2012
Activity Flag: N
TMSP Added: 12/04/2006
TMSP Last Update: 09/25/2015 11:16:53
Staff ID Last Update: KKIRCHO
Source: CORE
Source ID: 302
Country Code: USA
FOR State: Not reported
FOR Zone: Not reported
FIPS County Code: 111
Comments: Not reported

Latitude Longitude:
Program Id: 230941
Lat/Long ID: 1
Latitude Degrees: 46
Latitude Minutes: 16
Latitude Seconds: 51.80023503
Longitude Degrees: -96
Longitude Minutes: 5
Longitude Seconds: 7.72928224
Collection Date: 03/09/2006 00:00:00
Lat/Long Description: Main Site Building
TMSP Added: 08/03/2004 12:34:15

Map ID
Direction
Distance
Elevation

MAP FINDINGS

Site

Database(s)

EDR ID Number
EPA ID Number

DAIRY FARMERS OF AMERCIA (Continued)

S108496196

TMSP Last Update: 03/09/2006 10:01:32
Staff ID Last Update: GZARLIN
Coord Source Type: 2
Org Name Source: Gary Zarling
Coord Coll Meth: I2
Map Scale Code: 30
Source: TALES
Site ID: 302
Spatial ID: 51858565

Program Id: 230941
Lat/Long ID: 3841
Latitude Degrees: 46
Latitude Minutes: 16
Latitude Seconds: 52.11
Longitude Degrees: -96
Longitude Minutes: 5
Longitude Seconds: 9.34
Collection Date: 02/23/2012 16:07:03
Lat/Long Description: Site along road used for address match
TMSP Added: 05/18/2000 19:33:28
TMSP Last Update: 02/23/2012 16:07:02
Staff ID Last Update: MAPTOOL
Coord Source Type: U
Org Name Source: Not reported
Coord Coll Meth: DM
Map Scale Code: J
Source: CORE
Site ID: 302
Spatial ID: 51858565

Staff Name:
Program Id: 230941
Staff Sequence ID: 22135
Staff Type: Not reported
Staff Name: Not reported
TMSP Added: 05/31/2001 15:23:06
TMSP Last Update: 01/20/2012 10:39:37
Staff ID Last Update: RSUCHAN
Last Name: Not reported
First Name: Not reported
Middle Initial: Not reported
Functional Area Code: LPM
Staff ID Number: 10798

Program Id: 230941
Staff Sequence ID: 22654
Staff Type: Not reported
Staff Name: Not reported
TMSP Added: 06/26/2001 15:23:51
TMSP Last Update: 01/20/2012 10:39:37
Staff ID Last Update: RSUCHAN
Last Name: Not reported
First Name: Not reported
Middle Initial: Not reported
Functional Area Code: RRS
Staff ID Number: 3176

Map ID
Direction
Distance
Elevation

MAP FINDINGS

Site

Database(s)

EDR ID Number
EPA ID Number

DAIRY FARMERS OF AMERCIA (Continued)

S108496196

Program Id: 230941
Staff Sequence ID: 39732
Staff Type: Not reported
Staff Name: Not reported
TMSP Added: 09/03/2003 07:32:54
TMSP Last Update: 01/20/2012 10:39:38
Staff ID Last Update: RSUCHAN
Last Name: Not reported
First Name: Not reported
Middle Initial: Not reported
Functional Area Code: HYD
Staff ID Number: 7473

Latitude Longitude:

Program Id: 197918
Lat/Long ID: 0
Latitude Degrees: Not reported
Latitude Minutes: Not reported
Latitude Seconds: Not reported
Longitude Degrees: Not reported
Longitude Minutes: Not reported
Longitude Seconds: Not reported
Collection Date: Not reported
Lat/Long Description: Main Site Building
TMSP Added: 02/21/2012 08:34:40
TMSP Last Update: 02/23/2012 16:38:44
Staff ID Last Update: SFRYE
Coord Source Type: Not reported
Org Name Source: Not reported
Coord Coll Meth: Not reported
Map Scale Code: Not reported
Source: TALES
Site ID: 302
Spatial ID: 51067656

Program Id: 197918
Lat/Long ID: 3841
Latitude Degrees: 46
Latitude Minutes: 16
Latitude Seconds: 52.11
Longitude Degrees: -96
Longitude Minutes: 5
Longitude Seconds: 9.34
Collection Date: 02/23/2012 16:07:03
Lat/Long Description: Site along road used for address match
TMSP Added: 05/18/2000 19:33:28
TMSP Last Update: 02/23/2012 16:07:02
Staff ID Last Update: MAPTOOL
Coord Source Type: U
Org Name Source: Not reported
Coord Coll Meth: DM
Map Scale Code: J
Source: CORE
Site ID: 302
Spatial ID: 51067656

MAP FINDINGS

Map ID			EDR ID Number
Direction			EPA ID Number
Distance			
Elevation	Site	Database(s)	

A10	MID AMERICA DAIRYMEN INC	RGA LUST	S115798249
Target	301 S BUSE ST		N/A
Property	FERGUS FALLS, MN		

Site 10 of 15 in cluster A

Actual:	RGA LUST:				
1165 ft.		2012	MID AMERICA DAIRYMEN INC	301 S BUSE ST	
		2011	MID AMERICA DAIRYMEN INC	301 S BUSE ST	
		2010	MID AMERICA DAIRYMEN INC	301 S BUSE ST	
		2009	MID AMERICA DAIRYMEN INC	301 S BUSE ST	
		2008	MID AMERICA DAIRYMEN INC	301 S BUSE ST	
		2007	MID AMERICA DAIRYMEN INC	301 S BUSE ST	
		2006	MID AMERICA DAIRYMEN INC	301 S BUSE ST	
		2005	MID AMERICA DAIRYMEN INC	301 S BUSE ST	

A11	MID AMERICA DAIRYMEN INC	RGA LUST	S115798250
Target	301 S BUSE		N/A
Property	FERGUS FALLS, MN		

Site 11 of 15 in cluster A

Actual:	RGA LUST:				
1165 ft.		2004	MID AMERICA DAIRYMEN INC	301 S BUSE	
		1999	MID AMERICA DAIRYMEN INC	301 S BUSE	

A12	MID-AMERICA DAIRYMEN INC	RGA LUST	S115798267
Target	301 S BUSE ST		N/A
Property	FERGUS FALLS, MN		

Site 12 of 15 in cluster A

Actual:	RGA LUST:				
1165 ft.		2012	MID-AMERICA DAIRYMEN INC	301 S BUSE ST	
		2011	MID-AMERICA DAIRYMEN INC	301 S BUSE ST	
		2010	MID-AMERICA DAIRYMEN INC	301 S BUSE ST	
		2009	MID-AMERICA DAIRYMEN INC	301 S BUSE ST	
		2008	MID-AMERICA DAIRYMEN INC	301 S BUSE ST	
		2007	MID-AMERICA DAIRYMEN INC	301 S BUSE ST	
		2006	MID-AMERICA DAIRYMEN INC	301 S BUSE ST	
		2005	MID-AMERICA DAIRYMEN INC	301 S BUSE ST	

A13	MID-AMERICA DAIRYMEN INC	RGA LUST	S115798268
Target	301 S BUSE		N/A
Property	FERGUS FALLS, MN		

Site 13 of 15 in cluster A

Actual:	RGA LUST:				
1165 ft.		2004	MID-AMERICA DAIRYMEN INC	301 S BUSE	
		2003	MID-AMERICA DAIRYMEN INC	301 S BUSE	
		2002	MID-AMERICA DAIRYMEN INC	301 S BUSE	
		2001	MID-AMERICA DAIRYMEN INC	301 S BUSE	
		2000	MID-AMERICA DAIRYMEN INC	301 S BUSE	
		1999	MID-AMERICA DAIRYMEN INC	301 S BUSE	
		1998	MID-AMERICA DAIRYMEN INC	301 S BUSE	
		1997	MID-AMERICA DAIRYMEN INC	301 S BUSE	
		1996	MID-AMERICA DAIRYMEN INC	301 S BUSE	
		1995	MID-AMERICA DAIRYMEN INC	301 S BUSE	
		1994	MID-AMERICA DAIRYMEN INC	301 S BUSE	

Map ID
Direction
Distance
Elevation

MAP FINDINGS

Site

Database(s)

EDR ID Number
EPA ID Number

A14
Target
Property
CHENEY PROPERTIES LLC
301 S BUSE ST
FERGUS FALLS, MN 56537

MANIFEST **S119128292**
N/A

Site 14 of 15 in cluster A

Actual:
1165 ft.

MANIFEST:

Manifest ID: 663329
Generator ID: MND980684369
Generator AI ID: 2305
Transporter 1 ID: NDD000716738
Transporter 1 AI ID: 37705
Transporter 1 AI Name: Safety Kleen Corp
Transporter 1 Address: 1537 1/2 1st Ave S
Transporter 1 City: Fargo
Transporter 1 State: ND
Transporter 1 ZIP: 58103-1501
Transporter 2 ID: Not reported
Transporter 2 AI ID: Not reported
Transporter 2 AI Name: Not reported
Transporter 2 Address: Not reported
Transporter 2 City: Not reported
Transporter 2 State: Not reported
Transporter 2 ZIP: Not reported
TSD ID: NDD000716738
TSD AI ID: 37705
TSD AI Name: Safety Kleen Corp
TSD Address: 1537 1/2 1st Ave S
TSD City: Fargo
TSD State: ND
TSD Zip: 58103-1501
Gen Copy Recd Date: Not reported
Fac Copy Recd Date: 2000-03-02 00:00:00
Gen Ship Date: 2000-02-14 00:00:00
Trans 1 Recd Date: 2000-02-14 00:00:00
Trans 2 Recd Date: Not reported
Tsd Recd Date: 2000-02-14 00:00:00
Comments: Not reported

NAIC:

Generator AI ID: 2305
Generator ID: MND980684369
Generator AI Name: Cheney Properties LLC
NAIC Code: 311513
NAIC Desc: 311513 - Cheese Manufacturing

Detail:

Manifest ID: 663329
Manifest Row: 1
Haz Material Name: RQ WASTE COMBUSTIBLE LIQUID NOS (PETROLEUM NAPHTHA)
Haz Class Number: Not reported
UN NA Number: NA1993
Packing Group Number: III
Container Qty: 2
Container Code: DMML
Waste Qty: 30
Waste Units Code: AD
Waste Code List: D001,D018,D039,D040

Map ID
Direction
Distance
Elevation

MAP FINDINGS

Site

Database(s)

EDR ID Number
EPA ID Number

CHENEY PROPERTIES LLC (Continued)

S119128292

Manifest ID: 730752
Generator ID: MND980684369
Generator AI ID: 2305
Transporter 1 ID: NDD000716738
Transporter 1 AI ID: 37705
Transporter 1 AI Name: Safety Kleen Corp
Transporter 1 Address: 1537 1/2 1st Ave S
Transporter 1 City: Fargo
Transporter 1 State: ND
Transporter 1 ZIP: 58103-1501
Transporter 2 ID: Not reported
Transporter 2 AI ID: Not reported
Transporter 2 AI Name: Not reported
Transporter 2 Address: Not reported
Transporter 2 City: Not reported
Transporter 2 State: Not reported
Transporter 2 ZIP: Not reported
TSD ID: NDD000716738
TSD AI ID: 37705
TSD AI Name: Safety Kleen Corp
TSD Address: 1537 1/2 1st Ave S
TSD City: Fargo
TSD State: ND
TSD Zip: 58103-1501
Gen Copy Recd Date: Not reported
Fac Copy Recd Date: 2002-05-08 00:00:00
Gen Ship Date: 2002-04-10 00:00:00
Trans 1 Recd Date: 2002-04-10 00:00:00
Trans 2 Recd Date: Not reported
Tsd Recd Date: 2002-04-10 00:00:00
Comments: Not reported

NAIC:

Generator AI ID: 2305
Generator ID: MND980684369
Generator AI Name: Cheney Properties LLC
NAIC Code: 311513
NAIC Desc: 311513 - Cheese Manufacturing

Detail:

Manifest ID: 730752
Manifest Row: 1
Haz Material Name: RQ WASTE COMBUSTIBLE LIQUID NOS (PETROLEUM NAPHTHA)
Haz Class Number: Not reported
UN NA Number: NA1993
Packing Group Number: III
Container Qty: 2
Container Code: DMML
Waste Qty: 32
Waste Units Code: AD
Waste Code List: D001,D018,D039,D040

Manifest ID: 681133
Generator ID: MND980684369
Generator AI ID: 2305
Transporter 1 ID: NDD000716738

Map ID
Direction
Distance
Elevation

MAP FINDINGS

Site

Database(s)

EDR ID Number
EPA ID Number

CHENEY PROPERTIES LLC (Continued)

S119128292

Transporter 1 AI ID: 37705
Transporter 1 AI Name: Safety Kleen Corp
Transporter 1 Address: 1537 1/2 1st Ave S
Transporter 1 City: Fargo
Transporter 1 State: ND
Transporter 1 ZIP: 58103-1501
Transporter 2 ID: Not reported
Transporter 2 AI ID: Not reported
Transporter 2 AI Name: Not reported
Transporter 2 Address: Not reported
Transporter 2 City: Not reported
Transporter 2 State: Not reported
Transporter 2 ZIP: Not reported
TSD ID: NDD000716738
TSD AI ID: 37705
TSD AI Name: Safety Kleen Corp
TSD Address: 1537 1/2 1st Ave S
TSD City: Fargo
TSD State: ND
TSD Zip: 58103-1501
Gen Copy Recd Date: Not reported
Fac Copy Recd Date: 2000-06-19 00:00:00
Gen Ship Date: 2000-06-05 00:00:00
Trans 1 Recd Date: 2000-06-05 00:00:00
Trans 2 Recd Date: Not reported
Tsd Recd Date: 2000-06-05 00:00:00
Comments: Not reported

NAIC:

Generator AI ID: 2305
Generator ID: MND980684369
Generator AI Name: Cheney Properties LLC
NAIC Code: 311513
NAIC Desc: 311513 - Cheese Manufacturing

Detail:

Manifest ID: 681133
Manifest Row: 1
Haz Material Name: RQ WASTE COMBUSTIBLE LIQUID NOS (PETROLEUM NAPHTHA)
Haz Class Number: Not reported
UN NA Number: NA1993
Packing Group Number: III
Container Qty: 2
Container Code: DMML
Waste Qty: 31
Waste Units Code: AD
Waste Code List: D001,D018,D039,D040

Manifest ID: 318982
Generator ID: MND980684369
Generator AI ID: 2305
Transporter 1 ID: NDD000716738
Transporter 1 AI ID: 37705
Transporter 1 AI Name: Safety Kleen Corp
Transporter 1 Address: 1537 1/2 1st Ave S
Transporter 1 City: Fargo

Map ID
Direction
Distance
Elevation

MAP FINDINGS

Site

Database(s)

EDR ID Number
EPA ID Number

CHENEY PROPERTIES LLC (Continued)

S119128292

Transporter 1 State: ND
Transporter 1 ZIP: 58103-1501
Transporter 2 ID: Not reported
Transporter 2 AI ID: Not reported
Transporter 2 AI Name: Not reported
Transporter 2 Address: Not reported
Transporter 2 City: Not reported
Transporter 2 State: Not reported
Transporter 2 ZIP: Not reported
TSD ID: TXD077603371
TSD AI ID: 37706
TSD AI Name: Safety Kleen Corp
TSD Address: 1722 Cooper Creek Rd
TSD City: Denton
TSD State: TX
TSD Zip: 76208-1000
Gen Copy Recd Date: 8/18/1997 0:00:00
Fac Copy Recd Date: Not reported
Gen Ship Date: 1997-08-14 00:00:00
Trans 1 Recd Date: 1997-08-14 00:00:00
Trans 2 Recd Date: Not reported
Tsd Recd Date: Not reported
Comments: Not reported

NAIC:

Generator AI ID: 2305
Generator ID: MND980684369
Generator AI Name: Cheney Properties LLC
NAIC Code: 311513
NAIC Desc: 311513 - Cheese Manufacturing

Detail:

Manifest ID: 318982
Manifest Row: 1
Haz Material Name: CAUSTIC ALKALI LIQ NOS
Haz Class Number: Not reported
UN NA Number: UN1719
Packing Group Number: Not reported
Container Qty: 2
Container Code: DMPF
Waste Qty: 480
Waste Units Code: IB
Waste Code List: D002

Manifest ID: 318983
Generator ID: MND980684369
Generator AI ID: 2305
Transporter 1 ID: NDD000716738
Transporter 1 AI ID: 37705
Transporter 1 AI Name: Safety Kleen Corp
Transporter 1 Address: 1537 1/2 1st Ave S
Transporter 1 City: Fargo
Transporter 1 State: ND
Transporter 1 ZIP: 58103-1501
Transporter 2 ID: Not reported
Transporter 2 AI ID: Not reported

Map ID
Direction
Distance
Elevation

MAP FINDINGS

Site

Database(s)

EDR ID Number
EPA ID Number

CHENEY PROPERTIES LLC (Continued)

S119128292

Transporter 2 AI Name: Not reported
Transporter 2 Address: Not reported
Transporter 2 City: Not reported
Transporter 2 State: Not reported
Transporter 2 ZIP: Not reported
TSD ID: NDD000716738
TSD AI ID: 37705
TSD AI Name: Safety Kleen Corp
TSD Address: 1537 1/2 1st Ave S
TSD City: Fargo
TSD State: ND
TSD Zip: 58103-1501
Gen Copy Recd Date: 9/2/1997 0:00:00
Fac Copy Recd Date: 1997-09-02 00:00:00
Gen Ship Date: 1997-08-27 00:00:00
Trans 1 Recd Date: 1997-08-27 00:00:00
Trans 2 Recd Date: Not reported
Tsd Recd Date: 1997-08-27 00:00:00
Comments: Not reported

NAIC:

Generator AI ID: 2305
Generator ID: MND980684369
Generator AI Name: Cheney Properties LLC
NAIC Code: 311513
NAIC Desc: 311513 - Cheese Manufacturing

Detail:

Manifest ID: 318983
Manifest Row: 1
Haz Material Name: WASTE COMBUSTIBLE LIQUID
Haz Class Number: Not reported
UN NA Number: NA1993
Packing Group Number: Not reported
Container Qty: 1
Container Code: DMML
Waste Qty: 16
Waste Units Code: AD
Waste Code List: D039

Manifest ID: 318983
Manifest Row: 2
Haz Material Name: WASTE COMBUSTIBLE LIQUID
Haz Class Number: Not reported
UN NA Number: NA1993
Packing Group Number: Not reported
Container Qty: 1
Container Code: DMML
Waste Qty: 8
Waste Units Code: AD
Waste Code List: D039

Manifest ID: 318984
Generator ID: MND980684369
Generator AI ID: 2305
Transporter 1 ID: SCD987574647

Map ID
Direction
Distance
Elevation

MAP FINDINGS

Site

Database(s)

EDR ID Number
EPA ID Number

CHENEY PROPERTIES LLC (Continued)

S119128292

Transporter 1 AI ID: 32928
Transporter 1 AI Name: Laidlaw Environmental Services Tg Inc
Transporter 1 Address: 350 Railroad St
Transporter 1 City: Roebuck
Transporter 1 State: SC
Transporter 1 ZIP: 29376-3122
Transporter 2 ID: Not reported
Transporter 2 AI ID: Not reported
Transporter 2 AI Name: Not reported
Transporter 2 Address: Not reported
Transporter 2 City: Not reported
Transporter 2 State: Not reported
Transporter 2 ZIP: Not reported
TSD ID: ILD980502744
TSD AI ID: 32926
TSD AI Name: Laidlaw Environmental Service Of II Inc
TSD Address: 6125 N Pecatonica Rd
TSD City: Pecatonica
TSD State: IL
TSD Zip: 61063-8879
Gen Copy Recd Date: 8/20/1998 0:00:00
Fac Copy Recd Date: Not reported
Gen Ship Date: 1998-08-17 00:00:00
Trans 1 Recd Date: 1998-08-17 00:00:00
Trans 2 Recd Date: Not reported
Tsd Recd Date: Not reported
Comments: Not reported

NAIC:

Generator AI ID: 2305
Generator ID: MND980684369
Generator AI Name: Cheney Properties LLC
NAIC Code: 311513
NAIC Desc: 311513 - Cheese Manufacturing

Detail:

Manifest ID: 318984
Manifest Row: 1
Haz Material Name: MERCURY
Haz Class Number: Not reported
UN NA Number: UN2809
Packing Group Number: Not reported
Container Qty: 1
Container Code: BXPf
Waste Qty: 5
Waste Units Code: AD
Waste Code List: U151

Manifest ID: 318984
Manifest Row: 2
Haz Material Name: CORROSIVE LIQUIDS
Haz Class Number: Not reported
UN NA Number: UN3264
Packing Group Number: Not reported
Container Qty: 1
Container Code: DMPF
Waste Qty: 55

Map ID
Direction
Distance
Elevation

MAP FINDINGS

Site

Database(s)

EDR ID Number
EPA ID Number

CHENEY PROPERTIES LLC (Continued)

S119128292

Waste Units Code:	AD
Waste Code List:	D002
Manifest ID:	318984
Manifest Row:	3
Haz Material Name:	MERCURY
Haz Class Number:	Not reported
UN NA Number:	UN2025
Packing Group Number:	Not reported
Container Qty:	1
Container Code:	BXPF
Waste Qty:	5
Waste Units Code:	AD
Waste Code List:	D009
Manifest ID:	318984
Manifest Row:	4
Haz Material Name:	CORROSIVE LIQUIDS NOS
Haz Class Number:	Not reported
UN NA Number:	UN3264
Packing Group Number:	Not reported
Container Qty:	1
Container Code:	BXPF
Waste Qty:	5
Waste Units Code:	AD
Waste Code List:	D002
Manifest ID:	318984
Manifest Row:	5
Haz Material Name:	CORROSIVE LIQUIDS NOS
Haz Class Number:	Not reported
UN NA Number:	UN3264
Packing Group Number:	Not reported
Container Qty:	1
Container Code:	BXPF
Waste Qty:	5
Waste Units Code:	AD
Waste Code List:	D002
Manifest ID:	318984
Manifest Row:	6
Haz Material Name:	TOXIC SOLIDS NOS
Haz Class Number:	Not reported
UN NA Number:	UN3288
Packing Group Number:	Not reported
Container Qty:	1
Container Code:	DMPF
Waste Qty:	16
Waste Units Code:	AD
Waste Code List:	P105
Manifest ID:	318984
Manifest Row:	7
Haz Material Name:	OXIDIZING LIQUIDS NOS
Haz Class Number:	Not reported
UN NA Number:	UN3139
Packing Group Number:	Not reported

Map ID
Direction
Distance
Elevation

MAP FINDINGS

Site

Database(s)

EDR ID Number
EPA ID Number

CHENEY PROPERTIES LLC (Continued)

S119128292

Container Qty:	1
Container Code:	DMPF
Waste Qty:	16
Waste Units Code:	AD
Waste Code List:	D001
Manifest ID:	318984
Manifest Row:	8
Haz Material Name:	OXIDIZING SOLIDS NOS
Haz Class Number:	Not reported
UN NA Number:	UN1479
Packing Group Number:	Not reported
Container Qty:	1
Container Code:	BXPF
Waste Qty:	5
Waste Units Code:	AD
Waste Code List:	D001
Manifest ID:	318984
Manifest Row:	9
Haz Material Name:	FLAMMABLE LIQUIDS NOS
Haz Class Number:	Not reported
UN NA Number:	UN1993
Packing Group Number:	Not reported
Container Qty:	1
Container Code:	BXPF
Waste Qty:	5
Waste Units Code:	AD
Waste Code List:	D001
Manifest ID:	318985
Generator ID:	MND980684369
Generator AI ID:	2305
Transporter 1 ID:	NDD000716738
Transporter 1 AI ID:	37705
Transporter 1 AI Name:	Safety Kleen Corp
Transporter 1 Address:	1537 1/2 1st Ave S
Transporter 1 City:	Fargo
Transporter 1 State:	ND
Transporter 1 ZIP:	58103-1501
Transporter 2 ID:	Not reported
Transporter 2 AI ID:	Not reported
Transporter 2 AI Name:	Not reported
Transporter 2 Address:	Not reported
Transporter 2 City:	Not reported
Transporter 2 State:	Not reported
Transporter 2 ZIP:	Not reported
TSD ID:	NDD000716738
TSD AI ID:	37705
TSD AI Name:	Safety Kleen Corp
TSD Address:	1537 1/2 1st Ave S
TSD City:	Fargo
TSD State:	ND
TSD Zip:	58103-1501
Gen Copy Recd Date:	10/22/1997 0:00:00
Fac Copy Recd Date:	1997-10-30 00:00:00

Map ID
Direction
Distance
Elevation

MAP FINDINGS

Site

Database(s)

EDR ID Number
EPA ID Number

CHENEY PROPERTIES LLC (Continued)

S119128292

Gen Ship Date: 1997-10-20 00:00:00
Trans 1 Recd Date: 1997-10-20 00:00:00
Trans 2 Recd Date: Not reported
Tsd Recd Date: 1997-10-20 00:00:00
Comments: Not reported

NAIC:

Generator AI ID: 2305
Generator ID: MND980684369
Generator AI Name: Cheney Properties LLC
NAIC Code: 311513
NAIC Desc: 311513 - Cheese Manufacturing

Detail:

Manifest ID: 318985
Manifest Row: 1
Haz Material Name: WASTE COMBUSTIBLE LIQUID
Haz Class Number: Not reported
UN NA Number: NA1993
Packing Group Number: Not reported
Container Qty: 1
Container Code: DMML
Waste Qty: 16
Waste Units Code: AD
Waste Code List: D039

Manifest ID: 318985
Manifest Row: 2
Haz Material Name: WASTE COMBUSTIBLE LIQUID
Haz Class Number: Not reported
UN NA Number: NA1993
Packing Group Number: Not reported
Container Qty: 1
Container Code: DMML
Waste Qty: 8
Waste Units Code: AD
Waste Code List: D039

Manifest ID: 318985
Manifest Row: 3
Haz Material Name: WASTE COMBUSTIBLE LIQUID
Haz Class Number: Not reported
UN NA Number: NA1993
Packing Group Number: Not reported
Container Qty: 1
Container Code: DMML
Waste Qty: 10
Waste Units Code: AD
Waste Code List: D039

Manifest ID: 318986
Generator ID: MND980684369
Generator AI ID: 2305
Transporter 1 ID: MND980615736
Transporter 1 AI ID: 6800
Transporter 1 AI Name: Univar USA Inc - St Paul

Map ID
Direction
Distance
Elevation

MAP FINDINGS

Site

Database(s)

EDR ID Number
EPA ID Number

CHENEY PROPERTIES LLC (Continued)

S119128292

Transporter 1 Address: 845 Terrace Ct
Transporter 1 City: Saint Paul
Transporter 1 State: MN
Transporter 1 ZIP: 55103
Transporter 2 ID: Not reported
Transporter 2 AI ID: Not reported
Transporter 2 AI Name: Not reported
Transporter 2 Address: Not reported
Transporter 2 City: Not reported
Transporter 2 State: Not reported
Transporter 2 ZIP: Not reported
TSD ID: MND980615736
TSD AI ID: 6800
TSD AI Name: Univar USA Inc - St Paul
TSD Address: 845 Terrace Ct
TSD City: Saint Paul
TSD State: MN
TSD Zip: 55103
Gen Copy Recd Date: 2/6/1998 0:00:00
Fac Copy Recd Date: 1997-10-23 00:00:00
Gen Ship Date: 1997-10-21 00:00:00
Trans 1 Recd Date: 1997-10-21 00:00:00
Trans 2 Recd Date: Not reported
Tsd Recd Date: 1997-10-22 00:00:00
Comments: Not reported

NAIC:

Generator AI ID: 2305
Generator ID: MND980684369
Generator AI Name: Cheney Properties LLC
NAIC Code: 311513
NAIC Desc: 311513 - Cheese Manufacturing

Detail:

Manifest ID: 318986
Manifest Row: 1
Haz Material Name: CORROSIVE LIQ NOS
Haz Class Number: Not reported
UN NA Number: UN1760
Packing Group Number: Not reported
Container Qty: 3
Container Code: DMPF
Waste Qty: 1600
Waste Units Code: IB
Waste Code List: D002

Manifest ID: 318987
Generator ID: MND980684369
Generator AI ID: 2305
Transporter 1 ID: NDD000716738
Transporter 1 AI ID: 37705
Transporter 1 AI Name: Safety Kleen Corp
Transporter 1 Address: 1537 1/2 1st Ave S
Transporter 1 City: Fargo
Transporter 1 State: ND
Transporter 1 ZIP: 58103-1501

Map ID
Direction
Distance
Elevation

MAP FINDINGS

Site

Database(s)

EDR ID Number
EPA ID Number

CHENEY PROPERTIES LLC (Continued)

S119128292

Transporter 2 ID: Not reported
Transporter 2 AI ID: Not reported
Transporter 2 AI Name: Not reported
Transporter 2 Address: Not reported
Transporter 2 City: Not reported
Transporter 2 State: Not reported
Transporter 2 ZIP: Not reported
TSD ID: NDD000716738
TSD AI ID: 37705
TSD AI Name: Safety Kleen Corp
TSD Address: 1537 1/2 1st Ave S
TSD City: Fargo
TSD State: ND
TSD Zip: 58103-1501
Gen Copy Recd Date: 2/13/1998 0:00:00
Fac Copy Recd Date: 1998-02-26 00:00:00
Gen Ship Date: 1998-02-10 00:00:00
Trans 1 Recd Date: 1998-02-10 00:00:00
Trans 2 Recd Date: Not reported
Tsd Recd Date: 1998-02-10 00:00:00
Comments: Not reported

NAIC:

Generator AI ID: 2305
Generator ID: MND980684369
Generator AI Name: Cheney Properties LLC
NAIC Code: 311513
NAIC Desc: 311513 - Cheese Manufacturing

Detail:

Manifest ID: 318987
Manifest Row: 3
Haz Material Name: WASTE COMBUSTIBLE LIQUID
Haz Class Number: Not reported
UN NA Number: NA1993
Packing Group Number: Not reported
Container Qty: 1
Container Code: DMML
Waste Qty: 11
Waste Units Code: AD
Waste Code List: D039

Manifest ID: 318987
Manifest Row: 1
Haz Material Name: WASTE COMBUSTIBLE LIQUID
Haz Class Number: Not reported
UN NA Number: NA1993
Packing Group Number: Not reported
Container Qty: 1
Container Code: DMML
Waste Qty: 17
Waste Units Code: AD
Waste Code List: D039

Manifest ID: 318987
Manifest Row: 2
Haz Material Name: WASTE COMBUSTIBLE LIQUID

Map ID
Direction
Distance
Elevation

MAP FINDINGS

Site

Database(s)

EDR ID Number
EPA ID Number

CHENEY PROPERTIES LLC (Continued)

S119128292

Haz Class Number: Not reported
UN NA Number: NA1993
Packing Group Number: Not reported
Container Qty: 1
Container Code: DMML
Waste Qty: 7
Waste Units Code: AD
Waste Code List: D039

Manifest ID: 318988
Generator ID: MND980684369
Generator AI ID: 2305
Transporter 1 ID: NDD000716738
Transporter 1 AI ID: 37705
Transporter 1 AI Name: Safety Kleen Corp
Transporter 1 Address: 1537 1/2 1st Ave S
Transporter 1 City: Fargo
Transporter 1 State: ND
Transporter 1 ZIP: 58103-1501
Transporter 2 ID: Not reported
Transporter 2 AI ID: Not reported
Transporter 2 AI Name: Not reported
Transporter 2 Address: Not reported
Transporter 2 City: Not reported
Transporter 2 State: Not reported
Transporter 2 ZIP: Not reported
TSD ID: NDD000716738
TSD AI ID: 37705
TSD AI Name: Safety Kleen Corp
TSD Address: 1537 1/2 1st Ave S
TSD City: Fargo
TSD State: ND
TSD Zip: 58103-1501
Gen Copy Recd Date: 4/21/1998 0:00:00
Fac Copy Recd Date: 1998-04-28 00:00:00
Gen Ship Date: 1998-04-15 00:00:00
Trans 1 Recd Date: 1998-04-15 00:00:00
Trans 2 Recd Date: Not reported
Tsd Recd Date: 1998-04-15 00:00:00
Comments: Not reported

NAIC:

Generator AI ID: 2305
Generator ID: MND980684369
Generator AI Name: Cheney Properties LLC
NAIC Code: 311513
NAIC Desc: 311513 - Cheese Manufacturing

Detail:

Manifest ID: 318988
Manifest Row: 1
Haz Material Name: WASTE COMBUSTIBLE LIQUID
Haz Class Number: Not reported
UN NA Number: NA1993
Packing Group Number: Not reported
Container Qty: 1

Map ID
Direction
Distance
Elevation

MAP FINDINGS

Site

Database(s)

EDR ID Number
EPA ID Number

CHENEY PROPERTIES LLC (Continued)

S119128292

Container Code: DMML
Waste Qty: 15
Waste Units Code: AD
Waste Code List: D039

Manifest ID: 318988
Manifest Row: 2
Haz Material Name: WASTE COMBUSTIBLE LIQUID
Haz Class Number: Not reported
UN NA Number: NA1993
Packing Group Number: Not reported
Container Qty: 1
Container Code: DMML
Waste Qty: 7
Waste Units Code: AD
Waste Code List: D039

Manifest ID: 318989
Generator ID: MND980684369
Generator AI ID: 2305
Transporter 1 ID: NDD000716738
Transporter 1 AI ID: 37705
Transporter 1 AI Name: Safety Kleen Corp
Transporter 1 Address: 1537 1/2 1st Ave S
Transporter 1 City: Fargo
Transporter 1 State: ND
Transporter 1 ZIP: 58103-1501
Transporter 2 ID: Not reported
Transporter 2 AI ID: Not reported
Transporter 2 AI Name: Not reported
Transporter 2 Address: Not reported
Transporter 2 City: Not reported
Transporter 2 State: Not reported
Transporter 2 ZIP: Not reported
TSD ID: NDD000716738
TSD AI ID: 37705
TSD AI Name: Safety Kleen Corp
TSD Address: 1537 1/2 1st Ave S
TSD City: Fargo
TSD State: ND
TSD Zip: 58103-1501
Gen Copy Recd Date: 12/22/1997 0:00:00
Fac Copy Recd Date: 1997-12-22 00:00:00
Gen Ship Date: 1997-12-17 00:00:00
Trans 1 Recd Date: 1997-12-17 00:00:00
Trans 2 Recd Date: Not reported
Tsd Recd Date: 1997-12-17 00:00:00
Comments: Not reported

NAIC:

Generator AI ID: 2305
Generator ID: MND980684369
Generator AI Name: Cheney Properties LLC
NAIC Code: 311513
NAIC Desc: 311513 - Cheese Manufacturing

Map ID
Direction
Distance
Elevation

MAP FINDINGS

Site

Database(s)

EDR ID Number
EPA ID Number

CHENEY PROPERTIES LLC (Continued)

S119128292

Detail:

Manifest ID: 318989
Manifest Row: 1
Haz Material Name: WASTE COMBUSTIBLE LIQUID
Haz Class Number: Not reported
UN NA Number: NA1993
Packing Group Number: Not reported
Container Qty: 1
Container Code: DMML
Waste Qty: 16
Waste Units Code: AD
Waste Code List: D039

Manifest ID: 318989
Manifest Row: 2
Haz Material Name: WASTE COMBUSTIBLE LIQUID
Haz Class Number: Not reported
UN NA Number: NA1993
Packing Group Number: Not reported
Container Qty: 1
Container Code: DMML
Waste Qty: 7
Waste Units Code: AD
Waste Code List: D039

[Click this hyperlink](#) while viewing on your computer to access
34 additional MN MANIFEST: record(s) in the EDR Site Report.

A15 MID AMERICA DAIRYMAN
Target 301 BUSE
Property FERGUS FALLS, MN

SPILLS S109510803
Financial Assurance N/A

Site 15 of 15 in cluster A

Actual:
1165 ft.

SPILLS:
Program ID: 189056
Preferred ID: 25516
Incident ID: 25516
edr_fcity: FERGUS FALLS
Incident Date: 4/20/1997
Program: Emergency Management
Incident Types: Leaking Container
Duty Officer Number: Not reported
Lead Investigator: Kevin Faus
Incident Status: Closed or Completed
Closure Type: Response/Action Completed
AI ID source: Not reported
Source name: MID AMERICA DAIRYMAN
Source Address: 301 S Buse St
Source City: Fergus Falls
Source State: MN
Source ZIP: 56537
Substance: Chemical Other Or Unspecified
Quantity: 100
Units: gallons

Map ID
Direction
Distance
Elevation

MAP FINDINGS

Site

Database(s)

EDR ID Number
EPA ID Number

MID AMERICA DAIRYMAN (Continued)

S109510803

SPILLS:

Program ID: 189056
Facility Address 2: Not reported
Spill Date: 04/20/1997

SPILLS:

Program ID: 189056
Spill Action ID: 52586
Spill Action Code: 2
Spill Action Person: Not reported
Spill Action Date: Not reported
Tmsp Added: 04/28/1997 15:52:32
Tmsp Last Update: 05/04/2002 07:38:22
Staff ID Last Update: TANKS

Program ID: 189056
Spill Action ID: 53868
Spill Action Code: 3
Spill Action Person: Not reported
Spill Action Date: Not reported
Tmsp Added: 04/28/1997 15:52:32
Tmsp Last Update: 05/04/2002 07:38:22
Staff ID Last Update: TANKS

SPILLS:

Program ID: 189056
Spill Inc Affected ID: 61718
Spill Inc Affected Code: 2
Tmsp Added: 04/28/1997 15:52:32
Tmsp Last Updated: 05/04/2002 07:38:22
Staff ID Last Update: TANKS

SPILLS:

Program ID: 189056
Spill Incident Accuracy ID: 82712
Spill Product Code: 9
Spill Qty Units: 5
Spill Incident Accuracy: 2
Spill Released Qty: 100
Tmsp Added: 04/28/1997 15:52:32
Tmsp Last Update: 05/04/2002 07:38:22
Staff ID Last Update: TANKS

MN Financial Assurance 1:

PROGRAM ID: 189056
Township Name: Not reported
Region: 1
Interest Type: Spill site
ADDR ID: 256900
Interest Telephone: Not reported
Preferred ID: 25516
Interest Start Date: 04/28/1997
Interest End Date: Not reported
Activity Flag: Not reported

Map ID
Direction
Distance
Elevation

MAP FINDINGS

Site

Database(s)

EDR ID Number
EPA ID Number

MID AMERICA DAIRYMAN (Continued)

S109510803

TMSP Added: 04/28/1997
TMSP Last Update: 05/04/2002 07:38:22
Staff ID Last Update: TANKS
Source: TALES
Source ID: 0
Country Code: USA
FOR State: Not reported
FOR Zone: None
FIPS County Code: 111
Comments: CLEANING AGENT WASTE, INSIDE LEAK TO CONTAMINANT AREA FROM\n\nSTORAGE CONTAINER. CONTACTED CHEMICAL COMPANY FOR CLEAN UP. HCL

16
SSE
1/8-1/4
0.159 mi.
838 ft.

FAITH & FELLOWSHIP PRESS
704 VERNON AVE W
FERGUS FALLS, MN 56537

RCRA NonGen / NLR 1004729396
WIMN MND164179749

Relative:
Higher

RCRA NonGen / NLR:

Actual:
1171 ft.

Date form received by agency: 03/27/1989
Facility name: FAITH & FELLOWSHIP PRESS
Facility address: 704 VERNON AVE W
FERGUS FALLS, MN 56537
EPA ID: MND164179749
Mailing address: 1020 ALCOTT AVE W
FERGUS FALLS, MN 56537
Contact: BRADLEY MARTINSON
Contact address: 1020 ALCOTT AVE W
FERGUS FALLS, MN 56537
Contact country: US
Contact telephone: (218) 739-3336
Contact email: Not reported
EPA Region: 05
Classification: Non-Generator
Description: Handler: Non-Generators do not presently generate hazardous waste

Owner/Operator Summary:

Owner/operator name: FAITH & FELLOWSHIP PRESS
Owner/operator address: 1020 ALCOTT AVE W
FERGUS FALLS, MN 56537
Owner/operator country: US
Owner/operator telephone: (218) 739-3336
Legal status: Private
Owner/Operator Type: Operator
Owner/Op start date: 07/26/1999
Owner/Op end date: 05/06/2008

Owner/operator name: NAME NOT REPORTED
Owner/operator address: ADDRESS NOT REPORTED
CITY NOT REPORTED, AK 99998
Owner/operator country: Not reported
Owner/operator telephone: (312) 555-1212
Legal status: Private
Owner/Operator Type: Operator
Owner/Op start date: Not reported
Owner/Op end date: Not reported

Map ID
Direction
Distance
Elevation

MAP FINDINGS

Site

Database(s)

EDR ID Number
EPA ID Number

FAITH & FELLOWSHIP PRESS (Continued)

1004729396

Handler Activities Summary:

U.S. importer of hazardous waste: No
Mixed waste (haz. and radioactive): No
Recycler of hazardous waste: No
Transporter of hazardous waste: No
Treater, storer or disposer of HW: No
Underground injection activity: No
On-site burner exemption: No
Furnace exemption: No
Used oil fuel burner: No
Used oil processor: No
User oil refiner: No
Used oil fuel marketer to burner: No
Used oil Specification marketer: No
Used oil transfer facility: No
Used oil transporter: No

. Waste code: D000
. Waste name: Not Defined

Violation Status: No violations found

WIMN:

Status: N
Latitude: 46.27840742
Longitude: -96.08474286
Item ID: 7807-AISI0000007807
AI ID: 7807
Document ID: 0
Subject Item Type Code: CON
Subject Item Category Code: AISI
Subject Item ID: 7807
Subject Item Category Description: Agency Interest
Subject Item Type Description: Conventional Site
Description: Not reported
Subject Item Designation: Not reported
MPCA Program: Hazardous Waste
Program List: HW
City, Township or Unorganized code: 239475
City, Township or Unorganized Name: Fergus Falls
Congressional District Code: 7
House District: 8A
Senate District: 8
USGS 8-digits: 09020103
USGS 8-digits Name: Otter Tail River
USGS 10-digits: 902010309
USGS 12-digits: 90201030904
USGS 12-digits Name: City of Fergus Falls-Otter Tail River
MDH Drinking Water Management Code: 0
MDH Drinking Water Management Name: Not reported
Location Description: Not reported
Township, Range, Direction, Section QQ: 13243204ad
PLS Township: 132
Range: 43
Range Direction: W
Section: 4
Quarters: ad

Map ID
Direction
Distance
Elevation

MAP FINDINGS

Site

Database(s)

EDR ID Number
EPA ID Number

FAITH & FELLOWSHIP PRESS (Continued)

1004729396

Collection Method Code: A1
Method Description: Address Matching House Number
Ref Code: GEN
Ref Description: General Location
Location Verified Flag: N
Collection Date: 04/25/2016
Timestamp of Creation: 07/26/1999
User Name of Creator: DELTA_M_R1
Timestamp of Last Update: 04/26/2016
User Name of Last Update: spatial_
Status Date: Not reported
The Delta Spatial ID: 10724
Activity: Hazardous Waste
Activity List: Hazardous Waste
MPCA ID: MND164179749
MPCA List: MND164179749
Program List: Hazardous Waste
Classification: Periodical Publishers
Site URL: <http://cf.pca.state.mn.us/wimn/siteInfo.cfm?siteid=7807>

WIMN:

Legislative District: 8A
Latitude: 46.27840805
Longitude: -96.08473969
Activity: Hazardous Waste, Small to Minimal QG
MPCA ID: MND164179749
Major Watershed: Otter Tail River
Site URL: <http://cf.pca.state.mn.us/wimn/siteInfo.cfm?siteid=25094>
Coordinate Collection Method: Address Matching House Number
Status: Inactive

B17
South
1/8-1/4
0.182 mi.
960 ft.

HILLCREST LUTHERAN ACADEMY
610 HILLCREST DR
FERGUS FALLS, MN 56537
Site 1 of 2 in cluster B

RCRA NonGen / NLR **1012182372**
Financial Assurance **MNS000149922**
WIMN
NPDES

Relative:
Higher

RCRA NonGen / NLR:

Date form received by agency: 10/15/2009
Facility name: HILLCREST LUTHERAN ACADEMY
Facility address: 610 HILLCREST DR
FERGUS FALLS, MN 56537
EPA ID: MNS000149922
Contact: ROBIN GOLDEN
Contact address: 610 HILLCREST DR
FERGUS FALLS, MN 56537
Contact country: US
Contact telephone: (218) 739-3371
Contact email: Not reported
EPA Region: 05
Classification: Non-Generator
Description: Handler: Non-Generators do not presently generate hazardous waste

Owner/Operator Summary:

Owner/operator name: HILLCREST LUTHERAN ACADEMY
Owner/operator address: 610 HILLCREST DR
FERGUS FALLS, MN 56537

Map ID
Direction
Distance
Elevation

MAP FINDINGS

Site

Database(s)

EDR ID Number
EPA ID Number

HILLCREST LUTHERAN ACADEMY (Continued)

1012182372

Owner/operator country: US
Owner/operator telephone: (218) 739-3371
Legal status: Other
Owner/Operator Type: Operator
Owner/Op start date: 10/15/2009
Owner/Op end date: Not reported

Handler Activities Summary:

U.S. importer of hazardous waste: No
Mixed waste (haz. and radioactive): No
Recycler of hazardous waste: No
Transporter of hazardous waste: No
Treater, storer or disposer of HW: No
Underground injection activity: No
On-site burner exemption: No
Furnace exemption: No
Used oil fuel burner: No
Used oil processor: No
User oil refiner: No
Used oil fuel marketer to burner: No
Used oil Specification marketer: No
Used oil transfer facility: No
Used oil transporter: No

Violation Status: No violations found

MN Financial Assurance 1:

PROGRAM ID: 203372
Township Name: Not reported
Region: 1
Interest Type: Tank site
ADDR ID: 391114
Interest Telephone: NO CORE PI PH.
Preferred ID: 14757
Interest Start Date: 07/23/1992
Interest End Date: Not reported
Activity Flag: Y
TMSP Added: 09/12/2006
TMSP Last Update: 12/14/2011 06:51:58
Staff ID Last Update: JHENRY
Source: CORE
Source ID: 131241
Country Code: USA
FOR State: Not reported
FOR Zone: Not reported
FIPS County Code: 111
Comments: Not reported

PROGRAM ID: 203372
Township Name: Not reported
Region: 1
Interest Type: Deleted Tank Site
ADDR ID: 177272
Interest Telephone: 2187393371
Preferred ID: 14757
Interest Start Date: 07/23/1992
Interest End Date: Not reported

Map ID
Direction
Distance
Elevation

MAP FINDINGS

Site

Database(s)

EDR ID Number
EPA ID Number

HILLCREST LUTHERAN ACADEMY (Continued)

1012182372

Activity Flag: Y
TMSP Added: 07/23/1992
TMSP Last Update: 09/12/2006 11:39:04
Staff ID Last Update: RSUCHAN
Source: TALES
Source ID: 0
Country Code: USA
FOR State: Not reported
FOR Zone: None
FIPS County Code: 111
Comments: Not reported

Latitude Longitude:
Program Id: 203372
Lat/Long ID: 0
Latitude Degrees: Not reported
Latitude Minutes: Not reported
Latitude Seconds: Not reported
Longitude Degrees: Not reported
Longitude Minutes: Not reported
Longitude Seconds: Not reported
Collection Date: Not reported
Lat/Long Description: Not reported
TMSP Added: 03/10/2011 10:57:09
TMSP Last Update: 03/10/2011 10:57:09
Staff ID Last Update: RDULLIN
Coord Source Type: Not reported
Org Name Source: Not reported
Coord Coll Meth: Not reported
Map Scale Code: Not reported
Source: TALES
Site ID: 131241
Spatial ID: 51421040

Program Id: 203372
Lat/Long ID: 111812
Latitude Degrees: 46
Latitude Minutes: 16
Latitude Seconds: 40.96
Longitude Degrees: -96
Longitude Minutes: 5
Longitude Seconds: 9.26
Collection Date: 03/19/2010 18:15:48
Lat/Long Description: Not reported
TMSP Added: 10/12/2005 14:27:37
TMSP Last Update: 03/19/2010 18:42:04
Staff ID Last Update: MAPT_NC
Coord Source Type: 2
Org Name Source: Beth Brown
Coord Coll Meth: A1
Map Scale Code: Not reported
Source: CORE
Site ID: 131241
Spatial ID: 51421040

Tab Site:

Map ID
Direction
Distance
Elevation

MAP FINDINGS

Site

Database(s)

EDR ID Number
EPA ID Number

HILLCREST LUTHERAN ACADEMY (Continued)

1012182372

Program Id: 203372
Facility Code: 10
Above or Under Code: 2
Indian Reservation: N
Ust Registration Date: 08/31/1990 00:00:00
Ast Registration Date: Not reported
TMSP Added: 07/23/1992 19:11:05
TMSP Last Update: 05/23/2003 09:21:03
Staff ID Last Update: SYS
Max Monthly Gallons: Not reported
Vapor Recovery Installed: U
Vapor Notif Required: U

WIMN:

Status: Y
Latitude: 46.2780447
Longitude: -96.0859063
Item ID: 94072-AISI0000094072
AI ID: 94072
Document ID: 0
Subject Item Type Code: CON
Subject Item Category Code: AISI
Subject Item ID: 94072
Subject Item Category Description: Agency Interest
Subject Item Type Description: Conventional Site
Description: Not reported
Subject Item Designation: Not reported
MPCA Program: Multiple Programs
Program List: HW; ST; TL
City, Township or Unorganized code: 239475
City, Township or Unorganized Name: Fergus Falls
Congressional District Code: 7
House District: 8A
Senate District: 8
USGS 8-digits: 09020103
USGS 8-digits Name: Otter Tail River
USGS 10-digits: 902010309
USGS 12-digits: 90201030904
USGS 12-digits Name: City of Fergus Falls-Otter Tail River
MDH Drinking Water Management Code: 0
MDH Drinking Water Management Name: Not reported
Location Description: Not reported
Township, Range, Direction, Section QQ: 13243204
PLS Township: 132
Range: 43
Range Direction: W
Section: 4
Quarters: Not reported
Collection Method Code: A1
Method Description: Address Matching House Number
Ref Code: GEN
Ref Description: General Location
Location Verified Flag: N
Collection Date: 09/27/2015
Timestamp of Creation: 11/07/2003
User Name of Creator: DELTA_M_R1

Map ID
Direction
Distance
Elevation

MAP FINDINGS

Site

Database(s)

EDR ID Number
EPA ID Number

HILLCREST LUTHERAN ACADEMY (Continued)

1012182372

Timestamp of Last Update: 04/26/2016
User Name of Last Update: spatial_
Status Date: Not reported
The Delta Spatial ID: 91452
Activity: Multiple Activities
Activity List: Construction Stormwater; Hazardous Waste; Underground Tanks
MPCA ID: Multiple IDs
MPCA List: C00011021; MNS000149922; TS0014757
Program List: Hazardous Waste; Stormwater; Tanks
Classification: Elementary and Secondary Schools
Site URL: <http://cf.pca.state.mn.us/wimn/siteInfo.cfm?siteid=94072>

WIMN:

Legislative District: 8A
Latitude: 46.27804470
Longitude: -96.08590632
Activity: Multiple Activities
MPCA ID: Multiple Activities
Major Watershed: Otter Tail River
Site URL: <http://cf.pca.state.mn.us/wimn/siteInfo.cfm?siteid=131241>
Coordinate Collection Method: Address Matching House Number
Status: Active

NPDES:

Envid: 1012182372
Facility Name: HILLCREST LUTHERAN ACADEMY
Address: Not reported
Active: N
Interest Type Description: Not reported
Activity ID: C00011021
Preferred ID: Not reported
Activity Sys ID: 9407211021
Activity Type: Coverage Termination
Activity Type Code: 56
Effective Start Date: 09/29/2003
End Date: 11/01/2003
Alternative Method: Not reported
Coverage Date: Not reported
Latitude Degree: 46.2780447
Longitude Degree: -96.0859063
Location Description: Not reported
New Imp Area: 2.5
Old Imp Area: 0
Online Submittal: Not reported
Other Project Type Description: Not reported
Owner Name: Hillcrest Lutheran Academy
Owner Organization Type: Private (Non-Government)
Permit Sys ID: 70739
Project Name: Hillcrest Lutheran Academy
Project Size: 4.5
Termination Date: 09/25/2007
Acres: Not reported
Activity Description: Not reported
No Exposure: Not reported
One Mile: Not reported
Permit Type: Not reported

Map ID
 Direction
 Distance
 Elevation

MAP FINDINGS

Site

Database(s)

EDR ID Number
 EPA ID Number

HILLCREST LUTHERAN ACADEMY (Continued)

1012182372

Sector List:	Not reported
Foreign State:	Not reported
Foreign Zone:	Not reported
Township:	Not reported
Range:	Not reported
Range Direction:	Not reported
Section:	Not reported
Quarter:	Not reported
Major Watershed:	Not reported
Major Watershed Code:	Not reported
HUC:	Not reported
Minor Watershed:	Not reported
Minor Watershed Code:	Not reported
Permit Action:	Not reported
Issuance Date:	Not reported
Expiration Date:	Not reported
Action Date:	Not reported
Effective Permit:	Not reported
FDF MGD:	Not reported
NPDES Flag:	Not reported
General Individual:	Not reported
Major Minor:	Not reported
Fac Class:	Not reported
Collection Class:	Not reported
Land Application Type:	Not reported
Principal Component:	Not reported
SIC 1:	Not reported
SIC 2:	Not reported
SIC 3:	Not reported
SIC 4:	Not reported
SIC 5:	Not reported
Data Manager:	Not reported
Permit Writer:	Not reported
Compliance Staff:	Not reported
Engineer:	Not reported
Hydro:	Not reported
X Coord:	Not reported
Y Coord:	Not reported
Coordinate Method:	Not reported
Prog Int ID:	Not reported
Doc Int ID:	Not reported

B18 **HILLCREST LUTHERAN ACADEMY**
South **610 HILLCREST DR**
1/8-1/4 **FERGUS FALLS, MN 56537**
0.190 mi.
1002 ft. **Site 2 of 2 in cluster B**

UST **U000883912**
N/A

Relative:
Higher

UST:	
Item Compart ID:	94072-EQUI0000000001-1
AI ID:	94072
Tank Site ID:	TS14757
Item ID:	94072-EQUI0000000001
SI Type:	Underground Storage Tank System
SI Design:	001
SI Description:	Not reported
Compartment Number:	1
Substance:	Fuel Oil

Actual:
1193 ft.

Map ID
Direction
Distance
Elevation

MAP FINDINGS

Site

Database(s)

EDR ID Number
EPA ID Number

HILLCREST LUTHERAN ACADEMY (Continued)

U000883912

Wall Type: Single
Overfill Prevention System: Not reported
Install Date: 8/10/1990
Material: Bare/Paint/Asph Coat Steel
Status Change Date: 8/10/1990
Tank Status: Removed
Tanks Contractor: Not reported
Capacity Gallons: 10000
Longitude: -96.08591501
Latitude: 46.27805275
Coord Collection Method: Address Matching House Number
Owner: Hillcrest Lutheran Academy
Owner Address: 610 Hillcrest Dr
Owner City: Fergus Falls
Owner State: MN
Owner Zip: 56537
Tanks URL: https://cf.pca.state.mn.us/programs/tank_leak/siteDetail.cfm?id=14757&programInterest=TS

UST Prior to 08/2016:

Envid: U000883912
Program Interest Id: 203372
Facility Address 2: Not reported
Address Id: 391114
MPCA Tank Number: '1
Above/Under Ground: 2
Piping Cathodic Protection: Not reported
Tank Cathodic Protection: Not reported
Substance: 13
Client Tank Number: 002
AST Base Material: Not reported
Piping Material: 1
Piping Material Desc: Not reported
Secondary Containment Tank: Not reported
Secondary Containment Pipe: Not reported
Tank Material: 1
Tank Dispenser Code: 2
Tank Status Code: 3
Tank Capacity: 2000
Tank Registration Date: Not reported
Unregulated Tank Registration Date: 11/16/2011 00:00:00
Compartmental Tank Flag: Not reported
Heating Product Flag: Y
HazWaste Generator Id: Not reported
Product Replaced Date: Not reported
Comments: Not reported
Date Added: 12/07/2011 10:11:26
Date Last Updated: 12/14/2011 07:03:00
Staff Id Who Did The Last Update: JHENRY
In Compliance: N
Serial Number: Not reported
Tank Dual Use: N
Preferred ID: 14757

Envid: U000883912
Program Interest Id: 203372
Facility Address 2: Not reported
Address Id: 391114
MPCA Tank Number: 001

Map ID
Direction
Distance
Elevation

MAP FINDINGS

Site

Database(s)

EDR ID Number
EPA ID Number

HILLCREST LUTHERAN ACADEMY (Continued)

U000883912

Above/Under Ground: 2
Piping Cathodic Protection: 3
Tank Cathodic Protection: 5
Substance: 13
Client Tank Number: 001
AST Base Material: Not reported
Piping Material: 1
Piping Material Desc: Not reported
Secondary Containment Tank: Not reported
Secondary Containment Pipe: Not reported
Tank Material: 1
Tank Dispenser Code: 2
Tank Status Code: 5
Tank Capacity: 10000
Tank Registration Date: Not reported
Unregulated Tank Registration Date: Not reported
Compartmental Tank Flag: Not reported
Heating Product Flag: Y
HazWaste Generator Id: Not reported
Product Replaced Date: Not reported
Comments: Not reported
Date Added: 10/10/1999 10:57:06
Date Last Updated: 12/14/2011 07:00:41
Staff Id Who Did The Last Update: JHENRY
In Compliance: Y
Serial Number: Not reported
Tank Dual Use: N
Preferred ID: 14757

Lat/Long:

Latitude Degree: Not reported
Latitude Minute: Not reported
Latitude Second: Not reported
Longitude Degree: Not reported
Longitude Minute: Not reported
Longitude Second: Not reported
Staff Id Who Did The Last Update: RDULLIN
Program Id: 203372
Latlong ID: 0
Collection Date: Not reported
LatLong Description: Not reported
TMSP Added: 03/10/2011 10:57:09
Date Last Updated: 03/10/2011 10:57:09
Coord Source Type: Not reported
Org Name Source: Not reported

Latitude Degree: 46
Latitude Minute: 16
Latitude Second: 40.96
Longitude Degree: -96
Longitude Minute: 5
Longitude Second: 9.26
Staff Id Who Did The Last Update: MAPT_NC
Program Id: 203372
Latlong ID: 111812
Collection Date: 03/19/2010 18:15:48
LatLong Description: Not reported

Map ID
Direction
Distance
Elevation

MAP FINDINGS

Site

Database(s)

EDR ID Number
EPA ID Number

HILLCREST LUTHERAN ACADEMY (Continued)

U000883912

TMSP Added: 10/12/2005 14:27:37
Date Last Updated: 03/19/2010 18:42:04
Coord Source Type: 2
Org Name Source: Beth Brown

Tabsite:

Facility Code: 10
Staff Id Who Did The Last Update: SYS
Program Interest Id: 203372
Above Or Underground: 1
Indian Reservation: 1
UST Registration Date: 08/31/1990 00:00:00
AST Registration Date: Not reported
Date Added: 07/23/1992 19:11:05
Date Last Updated: 05/23/2003 09:21:03
Max Monthly Gallons: Not reported
Vapor Recovery Installed: 1
Vapor Notify Required: 1

Tank A:

Staff Id Who Did The Last Update: MRYNDER
MPCA Tank Number: 001
Above Or Underground: 1
Tank Action ID: 991217
Contractor Number: Not reported
Supervisor Number: Not reported
Tank Action: 1
Action Date: Not reported
Action Date Unknown: 1
Corrosion Expert Name: Not reported
Lab Flag: Not reported
Date Added: 11/02/2011 14:02:07
Date Last Updated: 11/02/2011 14:03:17

Staff Id Who Did The Last Update: JHENRY
MPCA Tank Number: 001
Above Or Underground: 1
Tank Action ID: 991218
Contractor Number: Not reported
Supervisor Number: Not reported
Tank Action: 1
Action Date: 08/10/1990 00:00:00
Action Date Unknown: 1
Corrosion Expert Name: Not reported
Lab Flag: Not reported
Date Added: 11/02/2011 14:03:17
Date Last Updated: 12/14/2011 07:00:55

Staff Id Who Did The Last Update: JHENRY
MPCA Tank Number: 1
Above Or Underground: 1
Tank Action ID: 992188
Contractor Number: Not reported
Supervisor Number: Not reported
Tank Action: 1
Action Date: 01/01/1990 00:00:00

Map ID
Direction
Distance
Elevation

MAP FINDINGS

Site

Database(s)

EDR ID Number
EPA ID Number

HILLCREST LUTHERAN ACADEMY (Continued)

U000883912

Action Date Unknown: 1
Corrosion Expert Name: Not reported
Lab Flag: Not reported
Date Added: 12/07/2011 10:11:48
Date Last Updated: 12/14/2011 07:02:15

Tank C:

MPCA Tank Number: 1
Above Or Underground: 1
Compartment Number: 1
Tank Stored Product Code: 13
Tank Stored Product Desc: Not reported
Compartment Cap: 2000
Heating: 1
Other Desc: Not reported
Date Added: 12/07/2011 10:11:26
Date Last Updated: 12/07/2011 10:11:26

MPCA Tank Number: 001
Above Or Underground: 1
Compartment Number: 1
Tank Stored Product Code: 13
Tank Stored Product Desc: FUEL OIL
Compartment Cap: 10000
Heating: 1
Other Desc: Not reported
Date Added: 10/10/1999 10:58:32
Date Last Updated: 12/07/2011 10:12:58

Item Compart ID: 94072-EQUI0000000002-1
AI ID: 94072
Tank Site ID: TS14757
Item ID: 94072-EQUI0000000002
SI Type: Underground Storage Tank System
SI Design: 002
SI Description: Not reported
Compartment Number: 1
Substance: Fuel Oil
Wall Type: Single
Overfill Prevention System: Not reported
Install Date: 1/1/1990
Material: Bare/Paint/Asph Coat Steel
Status Change Date: 1/1/1990
Tank Status: Active
Tanks Contractor: Not reported
Capacity Gallons: 2000
Longitude: -96.08591501
Latitude: 46.27805275
Coord Collection Method: Address Matching House Number
Owner: Hillcrest Lutheran Academy
Owner Address: 610 Hillcrest Dr
Owner City: Fergus Falls
Owner State: MN
Owner Zip: 56537
Tanks URL: https://cf.pca.state.mn.us/programs/tank_leak/siteDetail.cfm?id=14757&programInterest=TS

Map ID
Direction
Distance
Elevation

MAP FINDINGS

Site

Database(s)

EDR ID Number
EPA ID Number

HILLCREST LUTHERAN ACADEMY (Continued)

U000883912

UST Prior to 08/2016:
Envid: U000883912
Program Interest Id: 203372
Facility Address 2: Not reported
Address Id: 391114
MPCA Tank Number: '1
Above/Under Ground: 2
Piping Cathodic Protection: Not reported
Tank Cathodic Protection: Not reported
Substance: 13
Client Tank Number: 002
AST Base Material: Not reported
Piping Material: 1
Piping Material Desc: Not reported
Secondary Containment Tank: Not reported
Secondary Containment Pipe: Not reported
Tank Material: 1
Tank Dispenser Code: 2
Tank Status Code: 3
Tank Capacity: 2000
Tank Registration Date: Not reported
Unregulated Tank Registration Date: 11/16/2011 00:00:00
Compartmental Tank Flag: Not reported
Heating Product Flag: Y
HazWaste Generator Id: Not reported
Product Replaced Date: Not reported
Comments: Not reported
Date Added: 12/07/2011 10:11:26
Date Last Updated: 12/14/2011 07:03:00
Staff Id Who Did The Last Update: JHENRY
In Compliance: N
Serial Number: Not reported
Tank Dual Use: N
Preferred ID: 14757

Envid: U000883912
Program Interest Id: 203372
Facility Address 2: Not reported
Address Id: 391114
MPCA Tank Number: 001
Above/Under Ground: 2
Piping Cathodic Protection: 3
Tank Cathodic Protection: 5
Substance: 13
Client Tank Number: 001
AST Base Material: Not reported
Piping Material: 1
Piping Material Desc: Not reported
Secondary Containment Tank: Not reported
Secondary Containment Pipe: Not reported
Tank Material: 1
Tank Dispenser Code: 2
Tank Status Code: 5
Tank Capacity: 10000
Tank Registration Date: Not reported
Unregulated Tank Registration Date: Not reported
Compartmental Tank Flag: Not reported

Map ID
Direction
Distance
Elevation

MAP FINDINGS

Site

Database(s)

EDR ID Number
EPA ID Number

HILLCREST LUTHERAN ACADEMY (Continued)

U000883912

Heating Product Flag: Y
HazWaste Generator Id: Not reported
Product Replaced Date: Not reported
Comments: Not reported
Date Added: 10/10/1999 10:57:06
Date Last Updated: 12/14/2011 07:00:41
Staff Id Who Did The Last Update: JHENRY
In Compliance: Y
Serial Number: Not reported
Tank Dual Use: N
Preferred ID: 14757

Lat/Long:

Latitude Degree: Not reported
Latitude Minute: Not reported
Latitude Second: Not reported
Longitude Degree: Not reported
Longitude Minute: Not reported
Longitude Second: Not reported
Staff Id Who Did The Last Update: RDULLIN
Program Id: 203372
Latlong ID: 0
Collection Date: Not reported
LatLong Description: Not reported
TMSP Added: 03/10/2011 10:57:09
Date Last Updated: 03/10/2011 10:57:09
Coord Source Type: Not reported
Org Name Source: Not reported

Latitude Degree: 46
Latitude Minute: 16
Latitude Second: 40.96
Longitude Degree: -96
Longitude Minute: 5
Longitude Second: 9.26
Staff Id Who Did The Last Update: MAPT_NC
Program Id: 203372
Latlong ID: 111812
Collection Date: 03/19/2010 18:15:48
LatLong Description: Not reported
TMSP Added: 10/12/2005 14:27:37
Date Last Updated: 03/19/2010 18:42:04
Coord Source Type: 2
Org Name Source: Beth Brown

TabSite:

Facility Code: 10
Staff Id Who Did The Last Update: SYS
Program Interest Id: 203372
Above Or Underground: 1
Indian Reservation: 1
UST Registration Date: 08/31/1990 00:00:00
AST Registration Date: Not reported
Date Added: 07/23/1992 19:11:05
Date Last Updated: 05/23/2003 09:21:03
Max Monthly Gallons: Not reported

Map ID
Direction
Distance
Elevation

MAP FINDINGS

Site

Database(s)

EDR ID Number
EPA ID Number

HILLCREST LUTHERAN ACADEMY (Continued)

U000883912

Vapor Recovery Installed: 1
Vapor Notify Required: 1

Tank A:

Staff Id Who Did The Last Update: MRYNDER
MPCA Tank Number: 001
Above Or Underground: 1
Tank Action ID: 991217
Contractor Number: Not reported
Supervisor Number: Not reported
Tank Action: 1
Action Date: Not reported
Action Date Unknown: 1
Corrosion Expert Name: Not reported
Lab Flag: Not reported
Date Added: 11/02/2011 14:02:07
Date Last Updated: 11/02/2011 14:03:17

Staff Id Who Did The Last Update: JHENRY
MPCA Tank Number: 001
Above Or Underground: 1
Tank Action ID: 991218
Contractor Number: Not reported
Supervisor Number: Not reported
Tank Action: 1
Action Date: 08/10/1990 00:00:00
Action Date Unknown: 1
Corrosion Expert Name: Not reported
Lab Flag: Not reported
Date Added: 11/02/2011 14:03:17
Date Last Updated: 12/14/2011 07:00:55

Staff Id Who Did The Last Update: JHENRY
MPCA Tank Number: '1
Above Or Underground: 1
Tank Action ID: 992188
Contractor Number: Not reported
Supervisor Number: Not reported
Tank Action: 1
Action Date: 01/01/1990 00:00:00
Action Date Unknown: 1
Corrosion Expert Name: Not reported
Lab Flag: Not reported
Date Added: 12/07/2011 10:11:48
Date Last Updated: 12/14/2011 07:02:15

Tank C:

MPCA Tank Number: '1
Above Or Underground: 1
Compartment Number: 1
Tank Stored Product Code: 13
Tank Stored Product Desc: Not reported
Compartment Cap: 2000
Heating: 1
Other Desc: Not reported
Date Added: 12/07/2011 10:11:26

Map ID
 Direction
 Distance
 Elevation

MAP FINDINGS

Site

Database(s)

EDR ID Number
 EPA ID Number

HILLCREST LUTHERAN ACADEMY (Continued)

U000883912

Date Last Updated: 12/07/2011 10:11:26

MPCA Tank Number: 001
 Above Or Underground: 1
 Compartment Number: 1
 Tank Stored Product Code: 13
 Tank Stored Product Desc: FUEL OIL
 Compartment Cap: 10000
 Heating: 1
 Other Desc: Not reported
 Date Added: 10/10/1999 10:58:32
 Date Last Updated: 12/07/2011 10:12:58

19
NE
1/8-1/4
0.236 mi.
1247 ft.

BRISTS TV
510 W STANTON AVE
FERGUS FALLS, MN 56537

WIMN S110183501
N/A

Relative:
Higher

WIMN:
 Status: N
 Latitude: 46.2826575
 Longitude: -96.0815092
 Item ID: 10390-AISI0000010390
 AI ID: 10390
 Document ID: 0
 Subject Item Type Code: CON
 Subject Item Category Code: AISI
 Subject Item ID: 10390
 Subject Item Category Description: Agency Interest
 Subject Item Type Description: Conventional Site
 Description: Not reported
 Subject Item Designation: Not reported
 MPCA Program: Hazardous Waste
 Program List: HW
 City, Township or Unorganized code: 239475
 City, Township or Unorganized Name: Fergus Falls
 Congressional District Code: 7
 House District: 8A
 Senate District: 8
 USGS 8-digits: 09020103
 USGS 8-digits Name: Otter Tail River
 USGS 10-digits: 902010309
 USGS 12-digits: 90201030904
 USGS 12-digits Name: City of Fergus Falls-Otter Tail River
 MDH Drinking Water Management Code: 0
 MDH Drinking Water Management Name: Not reported
 Location Description: Not reported
 Township, Range, Direction, Section QQ: 13343234cd
 PLS Township: 133
 Range: 43
 Range Direction: W
 Section: 34
 Quarters: cd
 Collection Method Code: A1
 Method Description: Address Matching House Number
 Ref Code: GEN

Actual:
1170 ft.

Map ID
 Direction
 Distance
 Elevation

MAP FINDINGS

Site

Database(s)

EDR ID Number
 EPA ID Number

BRISTS TV (Continued)

S110183501

Ref Description:	General Location
Location Verified Flag:	N
Collection Date:	09/27/2015
Timestamp of Creation:	07/26/1999
User Name of Creator:	DELTA_M_R1
Timestamp of Last Update:	04/26/2016
User Name of Last Update:	spatial_
Status Date:	Not reported
The Delta Spatial ID:	10034
Activity:	Hazardous Waste
Activity List:	Hazardous Waste
MPCA ID:	148601610
MPCA List:	148601610
Program List:	Hazardous Waste
Classification:	Radio, Television, and Consumer Electronics Stores
Site URL:	http://cf.pca.state.mn.us/wimn/siteInfo.cfm?siteid=10390

WIMN:

Legislative District:	8A
Latitude:	46.28249569
Longitude:	-96.08166108
Activity:	Hazardous Waste, Small to Minimal QG
MPCA ID:	148601610
Major Watershed:	Otter Tail River
Site URL:	http://cf.pca.state.mn.us/wimn/siteInfo.cfm?siteid=24749
Coordinate Collection Method:	Address Matching House Number
Status:	Inactive

20
ENE
 1/4-1/2
 0.257 mi.
 1358 ft.

FERGUS FALLS GAS WORKS
SWC OF W. STANTON AND S. OAK
FERGUS FALLS, MN 56537

EDR MGP 1008408194
N/A

Relative:
Higher

Manufactured Gas Plants:

Alternate Name:FERGUS FALLS GAS AND ELECTRIC LIGHT WORKS. No additional information available

Actual:
1165 ft.

21
ENE
 1/4-1/2
 0.272 mi.
 1435 ft.

NORDWALL MACHINE
302 S VINE ST
FERGUS FALLS, MN 56537

WIMN S110219747
N/A

Relative:
Higher

WIMN:

Status:	N
Latitude:	46.2856119
Longitude:	-96.0792759
Item ID:	13750-AISI0000013750
AI ID:	13750
Document ID:	0
Subject Item Type Code:	CON
Subject Item Category Code:	AISI
Subject Item ID:	13750
Subject Item Category Description:	Agency Interest
Subject Item Type Description:	Conventional Site
Description:	Not reported

Actual:
1168 ft.

Map ID
Direction
Distance
Elevation

MAP FINDINGS

Site

Database(s)

EDR ID Number
EPA ID Number

NORDWALL MACHINE (Continued)

S110219747

Subject Item Designation: Not reported
MPCA Program: Hazardous Waste
Program List: HW
City, Township or Unorganized code: 239475
City, Township or Unorganized Name: Fergus Falls
Congressional District Code: 7
House District: 8A
Senate District: 8
USGS 8-digits: 09020103
USGS 8-digits Name: Otter Tail River
USGS 10-digits: 902010309
USGS 12-digits: 90201030904
USGS 12-digits Name: City of Fergus Falls-Otter Tail River
MDH Drinking Water Management Code: 0
MDH Drinking Water Management Name: Not reported
Location Description: Not reported
Township, Range, Direction, Section QQ: 13343234dc
PLS Township: 133
Range: 43
Range Direction: W
Section: 34
Quarters: dc
Collection Method Code: A1
Method Description: Address Matching House Number
Ref Code: GEN
Ref Description: General Location
Location Verified Flag: N
Collection Date: 09/27/2015
Timestamp of Creation: 07/26/1999
User Name of Creator: DELTA_M_R1
Timestamp of Last Update: 04/26/2016
User Name of Last Update: spatial_
Status Date: Not reported
The Delta Spatial ID: 11421
Activity: Hazardous Waste
Activity List: Hazardous Waste
MPCA ID: 148605330
MPCA List: 148605330
Program List: Hazardous Waste
Classification: Not reported
Site URL: <http://cf.pca.state.mn.us/wimn/siteInfo.cfm?siteid=13750>

WIMN:

Legislative District: 8A
Latitude: 46.28199897
Longitude: -96.07975808
Activity: Hazardous Waste, Small to Minimal QG
MPCA ID: 148605330
Major Watershed: Otter Tail River
Site URL: <http://cf.pca.state.mn.us/wimn/siteInfo.cfm?siteid=25948>
Coordinate Collection Method: Address Matching House Number
Status: Inactive

Map ID
 Direction
 Distance
 Elevation

MAP FINDINGS

Site

Database(s)

EDR ID Number
 EPA ID Number

22
ENE
1/4-1/2
0.275 mi.
1450 ft.

KIEFER AUCTION
417 W STANTON AVE
FERGUS FALLS, MN 56537

FINDS **1005892539**
WIMN **N/A**

Relative:
Higher

FINDS:

Actual:
1166 ft.

Registry ID: 110067871397
 Environmental Interest/Information System
 STATE MASTER

[Click this hyperlink](#) while viewing on your computer to access additional FINDS: detail in the EDR Site Report.

WIMN:

Status:	Y
Latitude:	46.2825228
Longitude:	-96.0798074
Item ID:	6723-AISI0000006723
AI ID:	6723
Document ID:	0
Subject Item Type Code:	CON
Subject Item Category Code:	AISI
Subject Item ID:	6723
Subject Item Category Description:	Agency Interest
Subject Item Type Description:	Conventional Site
Description:	Not reported
Subject Item Designation:	Not reported
MPCA Program:	Hazardous Waste
Program List:	HW
City, Township or Unorganized code:	239475
City, Township or Unorganized Name:	Fergus Falls
Congressional District Code:	7
House District:	8A
Senate District:	8
USGS 8-digits:	09020103
USGS 8-digits Name:	Otter Tail River
USGS 10-digits:	902010309
USGS 12-digits:	90201030904
USGS 12-digits Name:	City of Fergus Falls-Otter Tail River
MDH Drinking Water Management Code:	0
MDH Drinking Water Management Name:	Not reported
Location Description:	Not reported
Township, Range, Direction, Section QQ:	13343234dc
PLS Township:	133
Range:	43
Range Direction:	W
Section:	34
Quarters:	dc
Collection Method Code:	A1
Method Description:	Address Matching House Number
Ref Code:	GEN
Ref Description:	General Location
Location Verified Flag:	N
Collection Date:	04/25/2016
Timestamp of Creation:	07/26/1999

Map ID
 Direction
 Distance
 Elevation

MAP FINDINGS

Site

Database(s)

EDR ID Number
 EPA ID Number

KIEFER AUCTION (Continued)

1005892539

User Name of Creator: DELTA_M_R1
 Timestamp of Last Update: 04/26/2016
 User Name of Last Update: spatial_
 Status Date: Not reported
 The Delta Spatial ID: 11213
 Activity: Hazardous Waste, Minimal quantity generator
 Activity List: Hazardous Waste, Minimal quantity generator
 MPCA ID: MNS000208843
 MPCA List: MNS000208843
 Program List: Hazardous Waste
 Classification: All Other Support Services
 Site URL: <http://cf.pca.state.mn.us/wimn/siteInfo.cfm?siteid=6723>

WIMN:

Legislative District: 8A
 Latitude: 46.28239632
 Longitude: -96.07997516
 Activity: Hazardous Waste, Small to Minimal QG
 MPCA ID: MNS000208843
 Major Watershed: Otter Tail River
 Site URL: <http://cf.pca.state.mn.us/wimn/siteInfo.cfm?siteid=25579>
 Coordinate Collection Method: Address Matching House Number
 Status: Active

23
ENE
1/4-1/2
0.293 mi.
1546 ft.

WALVATNE AUTO REPAIR
220 S VINE ST
FERGUS FALLS, MN 56537

WIMN S110239285
N/A

Relative:
Lower

WIMN:

Actual:
1164 ft.

Status: N
 Latitude: 46.2846956
 Longitude: -96.0792873
 Item ID: 14237-AISI0000014237
 AI ID: 14237
 Document ID: 0
 Subject Item Type Code: CON
 Subject Item Category Code: AISI
 Subject Item ID: 14237
 Subject Item Category Description: Agency Interest
 Subject Item Type Description: Conventional Site
 Description: Not reported
 Subject Item Designation: Not reported
 MPCA Program: Hazardous Waste
 Program List: HW
 City, Township or Unorganized code: 239475
 City, Township or Unorganized Name: Fergus Falls
 Congressional District Code: 7
 House District: 8A
 Senate District: 8
 USGS 8-digits: 09020103
 USGS 8-digits Name: Otter Tail River
 USGS 10-digits: 902010309
 USGS 12-digits: 90201030904
 USGS 12-digits Name: City of Fergus Falls-Otter Tail River
 MDH Drinking Water Management Code: 0

Map ID
Direction
Distance
Elevation

MAP FINDINGS

Site

Database(s)

EDR ID Number
EPA ID Number

WALVATNE AUTO REPAIR (Continued)

S110239285

MDH Drinking Water Management Name: Not reported
Location Description: Not reported
Township, Range, Direction, Section QQ: 13343234dc
PLS Township: 133
Range: 43
Range Direction: W
Section: 34
Quarters: dc
Collection Method Code: A1
Method Description: Address Matching House Number
Ref Code: GEN
Ref Description: General Location
Location Verified Flag: N
Collection Date: 09/27/2015
Timestamp of Creation: 07/26/1999
User Name of Creator: DELTA_M_R1
Timestamp of Last Update: 04/26/2016
User Name of Last Update: spatial_
Status Date: Not reported
The Delta Spatial ID: 12118
Activity: Hazardous Waste
Activity List: Hazardous Waste
MPCA ID: MND087685772
MPCA List: MND087685772
Program List: Hazardous Waste
Classification: General Automotive Repair
Site URL: <http://cf.pca.state.mn.us/wimn/siteInfo.cfm?siteid=14237>

WIMN:

Legislative District: 8A
Latitude: 46.28217589
Longitude: -96.07975652
Activity: Hazardous Waste, Small to Minimal QG
MPCA ID: MND087685772
Major Watershed: Otter Tail River
Site URL: <http://cf.pca.state.mn.us/wimn/siteInfo.cfm?siteid=26645>
Coordinate Collection Method: Address Matching House Number
Status: Inactive

C24
ENE
1/4-1/2
0.297 mi.
1569 ft.

SMOKEYS MACHINE SHOP LLC
418 W STANTON AVE
FERGUS FALLS, MN 56537

WIMN 1005892695
N/A

Site 1 of 2 in cluster C

Relative:
Higher

WIMN:

Status: Y
Latitude: 46.2826673
Longitude: -96.0798414
Item ID: 12291-AISI0000012291
AI ID: 12291
Document ID: 0
Subject Item Type Code: CON
Subject Item Category Code: AISI
Subject Item ID: 12291
Subject Item Category Description: Agency Interest
Subject Item Type Description: Conventional Site

Actual:
1167 ft.

Map ID
Direction
Distance
Elevation

MAP FINDINGS

Site

Database(s)

EDR ID Number
EPA ID Number

SMOKEYS MACHINE SHOP LLC (Continued)

1005892695

Description:	Not reported
Subject Item Designation:	Not reported
MPCA Program:	Hazardous Waste
Program List:	HW
City, Township or Unorganized code:	239475
City, Township or Unorganized Name:	Fergus Falls
Congressional District Code:	7
House District:	8A
Senate District:	8
USGS 8-digits:	09020103
USGS 8-digits Name:	Otter Tail River
USGS 10-digits:	902010309
USGS 12-digits:	90201030904
USGS 12-digits Name:	City of Fergus Falls-Otter Tail River
MDH Drinking Water Management Code:	0
MDH Drinking Water Management Name:	Not reported
Location Description:	Not reported
Township, Range, Direction, Section QQ:	13343234dc
PLS Township:	133
Range:	43
Range Direction:	W
Section:	34
Quarters:	dc
Collection Method Code:	A1
Method Description:	Address Matching House Number
Ref Code:	GEN
Ref Description:	General Location
Location Verified Flag:	N
Collection Date:	09/27/2015
Timestamp of Creation:	07/26/1999
User Name of Creator:	DELTA_M_R1
Timestamp of Last Update:	04/26/2016
User Name of Last Update:	spatial_
Status Date:	Not reported
The Delta Spatial ID:	11860
Activity:	Hazardous Waste, Minimal quantity generator
Activity List:	Hazardous Waste, Minimal quantity generator
MPCA ID:	MNS000209668
MPCA List:	MNS000209668
Program List:	Hazardous Waste
Classification:	Machine Shops
Site URL:	http://cf.pca.state.mn.us/wimn/siteInfo.cfm?siteid=12291
WIMN:	
Legislative District:	8A
Latitude:	46.28250555
Longitude:	-96.08000961
Activity:	Hazardous Waste, Small to Minimal QG
MPCA ID:	MNS000209668
Major Watershed:	Otter Tail River
Site URL:	http://cf.pca.state.mn.us/wimn/siteInfo.cfm?siteid=26387
Coordinate Collection Method:	Address Matching House Number
Status:	Active

Map ID
 Direction
 Distance
 Elevation

MAP FINDINGS

Site

Database(s)

EDR ID Number
 EPA ID Number

D25 **FERGUS FALLS RENTAL CENTER**
NNW **RR 4**
1/4-1/2 **FERGUS FALLS, MN 56537**
0.302 mi.
1594 ft. **Site 1 of 4 in cluster D**

WIMN **S110196517**
N/A

Relative:
Higher

WIMN:

Actual:
1206 ft.

Status:	Y
Latitude:	46.28452717
Longitude:	-96.08855508
Item ID:	10660-AISI0000010660
AI ID:	10660
Document ID:	0
Subject Item Type Code:	CON
Subject Item Category Code:	AISI
Subject Item ID:	10660
Subject Item Category Description:	Agency Interest
Subject Item Type Description:	Conventional Site
Description:	Not reported
Subject Item Designation:	Not reported
MPCA Program:	Multiple Programs
Program List:	HW; TL
City, Township or Unorganized code:	239475
City, Township or Unorganized Name:	Fergus Falls
Congressional District Code:	7
House District:	8A
Senate District:	8
USGS 8-digits:	09020103
USGS 8-digits Name:	Otter Tail River
USGS 10-digits:	902010309
USGS 12-digits:	90201030904
USGS 12-digits Name:	City of Fergus Falls-Otter Tail River
MDH Drinking Water Management Code:	0
MDH Drinking Water Management Name:	Not reported
Location Description:	Not reported
Township, Range, Direction, Section QQ:	13343234cc
PLS Township:	133
Range:	43
Range Direction:	W
Section:	34
Quarters:	cc
Collection Method Code:	A1
Method Description:	Address Matching House Number
Ref Code:	GEN
Ref Description:	General Location
Location Verified Flag:	N
Collection Date:	09/27/2015
Timestamp of Creation:	07/26/1999
User Name of Creator:	DELTA_M_R1
Timestamp of Last Update:	04/26/2016
User Name of Last Update:	spatial_
Status Date:	Not reported
The Delta Spatial ID:	10603
Activity:	Multiple Activities
Activity List:	Aboveground Tanks; Hazardous Waste; Underground Tanks
MPCA ID:	Multiple IDs
MPCA List:	148602972; TS0008688
Program List:	Hazardous Waste; Tanks
Classification:	Truck Rental and Leasing, Without Drivers

Map ID
Direction
Distance
Elevation

MAP FINDINGS

Site

Database(s)

EDR ID Number
EPA ID Number

FERGUS FALLS RENTAL CENTER (Continued)

S110196517

Site URL: <http://cf.pca.state.mn.us/wimn/siteInfo.cfm?siteid=10660>
WIMN:
Legislative District: 8A
Latitude: 46.28452682
Longitude: -96.08855438
Activity: Multiple Activities
MPCA ID: Multiple Activities
Major Watershed: Otter Tail River
Site URL: <http://cf.pca.state.mn.us/wimn/siteInfo.cfm?siteid=25134>
Coordinate Collection Method: Address Matching House Number
Status: Active

D26
NNW
1/4-1/2
0.302 mi.
1594 ft.

LUTHERAN SOCIAL SERVICE OF FERGUS FALLS
PO BOX 477
FERGUS FALLS, MN 56538
Site 2 of 4 in cluster D

FINDS 1005892508
WIMN N/A

Relative:
Higher

FINDS:
Registry ID: 110068411123

Actual:
1206 ft.

Environmental Interest/Information System
STATE MASTER

[Click this hyperlink](#) while viewing on your computer to access additional FINDS: detail in the EDR Site Report.

WIMN:
Status: N
Latitude: 46.28452717
Longitude: -96.08855508
Item ID: 8955-AISI0000008955
AI ID: 8955
Document ID: 0
Subject Item Type Code: CON
Subject Item Category Code: AISI
Subject Item ID: 8955
Subject Item Category Description: Agency Interest
Subject Item Type Description: Conventional Site
Description: Not reported
Subject Item Designation: Not reported
MPCA Program: Hazardous Waste
Program List: HW
City, Township or Unorganized code: 239475
City, Township or Unorganized Name: Fergus Falls
Congressional District Code: 7
House District: 8A
Senate District: 8
USGS 8-digits: 09020103
USGS 8-digits Name: Otter Tail River
USGS 10-digits: 902010309
USGS 12-digits: 90201030904
USGS 12-digits Name: City of Fergus Falls-Otter Tail River
MDH Drinking Water Management Code: 0

Map ID
Direction
Distance
Elevation

MAP FINDINGS

Site

Database(s)

EDR ID Number
EPA ID Number

LUTHERAN SOCIAL SERVICE OF FERGUS FALLS (Continued)

1005892508

MDH Drinking Water Management Name: Not reported
Location Description: Not reported
Township, Range, Direction, Section QQ: 13343234cc
PLS Township: 133
Range: 43
Range Direction: W
Section: 34
Quarters: cc
Collection Method Code: A1
Method Description: Address Matching House Number
Ref Code: GEN
Ref Description: General Location
Location Verified Flag: N
Collection Date: 09/27/2015
Timestamp of Creation: 07/26/1999
User Name of Creator: DELTA_M_R1
Timestamp of Last Update: 04/26/2016
User Name of Last Update: spatial_
Status Date: Not reported
The Delta Spatial ID: 11354
Activity: Hazardous Waste
Activity List: Hazardous Waste
MPCA ID: 705237360
MPCA List: 705237360
Program List: Hazardous Waste
Classification: Not reported
Site URL: <http://cf.pca.state.mn.us/wimn/siteInfo.cfm?siteid=8955>

WIMN:

Legislative District: 8A
Latitude: 46.28452682
Longitude: -96.08855438
Activity: Hazardous Waste, Small to Minimal QG
MPCA ID: 705237360
Major Watershed: Otter Tail River
Site URL: <http://cf.pca.state.mn.us/wimn/siteInfo.cfm?siteid=25724>
Coordinate Collection Method: Address Matching House Number
Status: Inactive

D27
NNW
1/4-1/2
0.302 mi.
1594 ft.

MILLERS BOBCAT
COUNTY ROAD 1 E
FERGUS FALLS, MN 56537

FINDS 1005892520
WIMN N/A

Site 3 of 4 in cluster D

Relative:
Higher

FINDS:

Registry ID: 110068586569

Actual:
1206 ft.

Environmental Interest/Information System
STATE MASTER

[Click this hyperlink](#) while viewing on your computer to access additional FINDS: detail in the EDR Site Report.

Map ID
Direction
Distance
Elevation

MAP FINDINGS

Site

Database(s)

EDR ID Number
EPA ID Number

MILLERS BOBCAT (Continued)

1005892520

WIMN:

Status: N
Latitude: 46.28452717
Longitude: -96.08855508
Item ID: 13769-AISI0000013769
AI ID: 13769
Document ID: 0
Subject Item Type Code: CON
Subject Item Category Code: AISI
Subject Item ID: 13769
Subject Item Category Description: Agency Interest
Subject Item Type Description: Conventional Site
Description: Not reported
Subject Item Designation: Not reported
MPCA Program: Hazardous Waste
Program List: HW
City, Township or Unorganized code: 239475
City, Township or Unorganized Name: Fergus Falls
Congressional District Code: 7
House District: 8A
Senate District: 8
USGS 8-digits: 09020103
USGS 8-digits Name: Otter Tail River
USGS 10-digits: 902010309
USGS 12-digits: 90201030904
USGS 12-digits Name: City of Fergus Falls-Otter Tail River
MDH Drinking Water Management Code: 0
MDH Drinking Water Management Name: Not reported
Location Description: Not reported
Township, Range, Direction, Section QQ: 13343234cc
PLS Township: 133
Range: 43
Range Direction: W
Section: 34
Quarters: cc
Collection Method Code: A1
Method Description: Address Matching House Number
Ref Code: GEN
Ref Description: General Location
Location Verified Flag: N
Collection Date: 09/27/2015
Timestamp of Creation: 07/26/1999
User Name of Creator: DELTA_M_R1
Timestamp of Last Update: 04/26/2016
User Name of Last Update: spatial_
Status Date: Not reported
The Delta Spatial ID: 11441
Activity: Hazardous Waste
Activity List: Hazardous Waste
MPCA ID: 148605017
MPCA List: 148605017
Program List: Hazardous Waste
Classification: Construction and Mining (except Oil Well) Machinery and Equipment Merchant Wholesa
Site URL: <http://cf.pca.state.mn.us/wimn/siteInfo.cfm?siteid=13769>

WIMN:

Legislative District: 8A

Map ID
 Direction
 Distance
 Elevation

MAP FINDINGS

Site

Database(s)

EDR ID Number
 EPA ID Number

MILLERS BOBCAT (Continued)

1005892520

Latitude: 46.28452682
 Longitude: -96.08855438
 Activity: Hazardous Waste, Small to Minimal QG
 MPCA ID: 148605017
 Major Watershed: Otter Tail River
 Site URL: <http://cf.pca.state.mn.us/wimn/siteInfo.cfm?siteid=25812>
 Coordinate Collection Method: Address Matching House Number
 Status: Inactive

D28
NNW
 1/4-1/2
 0.302 mi.
 1594 ft.

KANE TRANSPORT CO INC
RR 2 HIGHWAY 59
FERGUS FALLS, MN 56537
Site 4 of 4 in cluster D

WIMN S110208158
N/A

Relative:
Higher

WIMN:
 Status: N
 Latitude: 46.28452717
 Longitude: -96.08855508
 Item ID: 6500-AISI0000006500
 AI ID: 6500
 Document ID: 0
 Subject Item Type Code: CON
 Subject Item Category Code: AISI
 Subject Item ID: 6500
 Subject Item Category Description: Agency Interest
 Subject Item Type Description: Conventional Site
 Description: Not reported
 Subject Item Designation: Not reported
 MPCA Program: Hazardous Waste
 Program List: HW
 City, Township or Unorganized code: 239475
 City, Township or Unorganized Name: Fergus Falls
 Congressional District Code: 7
 House District: 8A
 Senate District: 8
 USGS 8-digits: 09020103
 USGS 8-digits Name: Otter Tail River
 USGS 10-digits: 902010309
 USGS 12-digits: 90201030904
 USGS 12-digits Name: City of Fergus Falls-Otter Tail River
 MDH Drinking Water Management Code: 0
 MDH Drinking Water Management Name: Not reported
 Location Description: Not reported
 Township, Range, Direction, Section QQ: 13343234cc
 PLS Township: 133
 Range: 43
 Range Direction: W
 Section: 34
 Quarters: cc
 Collection Method Code: A1
 Method Description: Address Matching House Number
 Ref Code: GEN
 Ref Description: General Location
 Location Verified Flag: N
 Collection Date: 04/25/2016
 Timestamp of Creation: 07/26/1999

Actual:
1206 ft.

Map ID
 Direction
 Distance
 Elevation

MAP FINDINGS

Site

Database(s)

EDR ID Number
 EPA ID Number

KANE TRANSPORT CO INC (Continued)

S110208158

User Name of Creator: DELTA_M_R1
 Timestamp of Last Update: 04/26/2016
 User Name of Last Update: spatial_
 Status Date: Not reported
 The Delta Spatial ID: 11192
 Activity: Hazardous Waste
 Activity List: Hazardous Waste
 MPCA ID: 002198455
 MPCA List: 002198455
 Program List: Hazardous Waste
 Classification: Not reported
 Site URL: <http://cf.pca.state.mn.us/wimn/siteInfo.cfm?siteid=6500>

WIMN:

Legislative District: 8A
 Latitude: 46.28452682
 Longitude: -96.08855438
 Activity: Hazardous Waste, Small to Minimal QG
 MPCA ID: 002198455
 Major Watershed: Otter Tail River
 Site URL: <http://cf.pca.state.mn.us/wimn/siteInfo.cfm?siteid=25558>
 Coordinate Collection Method: Address Matching House Number
 Status: Inactive

**E29
 NE
 1/4-1/2
 0.310 mi.
 1638 ft.**

**FERGUS QUALITY DRY CLEANERS
 427 W LINCOLN AVE
 FERGUS FALLS, MN 56537
 Site 1 of 4 in cluster E**

**LUST 1000117803
 RCRA NonGen / NLR MND981096456
 FINDS
 ECHO
 ENF
 Financial Assurance
 MANIFEST
 WIMN**

**Actual:
 1170 ft.**

LUST:

Item ID: 8373-AREA0000000001
 MNPCA ID: 253597
 AI ID: 8373
 AI Name: Fergus Quality Dry Cleaners
 Site Type: Leak Site
 Hydro: Not reported
 Project Manager: Sarah Larsen
 Latitude: 46.28343069
 Longitude: -96.08013801
 Coord Collection Method: Address Matching House Number
 Migrated: Y
 WIMN: <https://cf.pca.state.mn.us/wimn/siteInfo.cfm?siteid=25140>
 Leak Discovered: 8/16/2001
 Application / Notification Received: Not reported
 Site Listed on PLP: Not reported
 Site Delisted from PLP: Not reported
 Site Listed on NPL: Not reported
 Site Deleted from NPL: Not reported
 Owner: Not reported
 Site Closed: 4/10/2003
 Owner Address: Not reported
 Owner City: Not reported
 Owner State: Not reported

Map ID
Direction
Distance
Elevation

MAP FINDINGS

Site

Database(s)

EDR ID Number
EPA ID Number

FERGUS QUALITY DRY CLEANERS (Continued)

1000117803

Owner ZIP: Not reported
SI Type: Not reported
Leak Reported: 11/5/2002

LUST:
Program IN: 253597
Facility Address 2: Not reported
State Code: MN
Country Code: USA
Foreign State: Not reported
Foreign Zone: Not reported
Leak ID: 15027
Township Name: Not reported
Addr ID: 35140
Active Flag: N
Interest Type: LS
Interest Phone: NO CORE PI PH.
Interest Start Date: 11/08/2002 00:00:00
Interest End Date: 12/04/2006 08:56:51
Source: CORE
Site ID: 25140
Leak Site: 1
File Archive Box: Not reported
File Archive Lot: Not reported
Soil Digout Date: Not reported
Cubic Yards Excavated: Not reported
Cond Closure Date: Not reported
Complete Site Closure Date: 04/10/2003 00:00:00
Contaminated Soils Remaining: Y
Enforcement Action Begin Date: 11/13/2002
Last Trust Eligible: N
Offsite Contamination: N
Reimbursement Awarded: N
Release Discovered Date: 08/16/2001
Leak Reported Date: 11/05/2002
Std Letter Response Date: 11/27/2002
Surface Water Impact: N
Utility Project Flag: N
TMSP Added: 11/08/2002 10:49:32
TMSP Last Update: 10/06/2003 10:23:08
Staff ID Last Update: LSCHILL
Release From LAST: N
Release From LUST: Y
Tank Registration Status Code: F
VPIC Application Date: Not reported
VPIC Acres: Not reported
Vapor Intrusion Checked Flag: Not reported
Soil Gas Data Collected Flag: Not reported
Soil Gas Action Level Flag: Not reported
Sub Slab Sample Collected Flag: Not reported
Indoor Air Collected Flag: Not reported
Vapor Intrusion Action Flag: Not reported
Vapor Intrusion Comments: Not reported
Soil Gas Data Comments: Not reported
Comments: Former Gas Station-Percol also, copy to VIC

LAST:

Map ID
Direction
Distance
Elevation

MAP FINDINGS

Site

Database(s)

EDR ID Number
EPA ID Number

FERGUS QUALITY DRY CLEANERS (Continued)

1000117803

MN PCA ID: 253597
Dw Supply Contam: 1
Free Product Observed: 1
Free Product Thickness: Not reported
Ground Water Contam: 1
GW Cleanup Goal: Not reported
Gw Exceeds Cleanup Goal: 1
Cleanup Goal Achieved: Not reported
Water Supply Exceeds Ral: Not reported
Well Type Code: Not reported
Impacted Aquifer Code: Not reported
TMSP Added: 04/10/2003 14:38:09
TMSP Last Update: 11/04/2003 12:57:09
Staff Id Last Update: RSUCHAN
Mtbe Present Now: 1
Mtbe Present Historically: 1
Mtbe High Ug Per Liter Char: Not reported
Mtbe High Ug Per Liter Numb: Not reported
Mtbe High Level Date: Not reported
Free Product At Close: Not reported
Staff Id Ass: Not reported
PWS Well: Not reported
Prot Flag: Not reported
Sens Flag: Not reported

LAST:

MN PCA ID: 253597
Prod Released Sequence Id: 36377
Leak Product: 1
Tmsp Added: 04/07/2003 10:50:42
Tmsp Last_updt: 04/07/2003 10:50:42
Staff Id Last Updt: SHENDER

MN PCA ID: 253597
Prod Released Sequence Id: 36378
Leak Product: 1
Tmsp Added: 04/07/2003 10:50:42
Tmsp Last_updt: 04/07/2003 10:50:42
Staff Id Last Updt: SHENDER

RCRA NonGen / NLR:

Date form received by agency: 09/10/1985
Facility name: FERGUS QUALITY DRY CLEANERS
Facility address: 427 W LINCOLN AVE
FERGUS FALLS, MN 56537
EPA ID: MND981096456
Mailing address: 812 SUMMIT W
FERGUS FALLS, MN 56537
Contact: PETER ODLAND
Contact address: 812 SUMMIT W
FERGUS FALLS, MN 56537
Contact country: US
Contact telephone: (218) 739-2600
Contact email: Not reported
EPA Region: 05

Map ID
Direction
Distance
Elevation

MAP FINDINGS

Site

Database(s)

EDR ID Number
EPA ID Number

FERGUS QUALITY DRY CLEANERS (Continued)

1000117803

Land type: Private
Classification: Non-Generator
Description: Handler: Non-Generators do not presently generate hazardous waste

Owner/Operator Summary:

Owner/operator name: FERGUS QUALITY DRY CLEANERS
Owner/operator address: 812 SUMMIT W
FERGUS FALLS, MN 56537
Owner/operator country: US
Owner/operator telephone: (218) 739-2600
Legal status: Private
Owner/Operator Type: Owner
Owner/Op start date: 07/26/1999
Owner/Op end date: 02/04/2004

Owner/operator name: NAME NOT REPORTED
Owner/operator address: ADDRESS NOT REPORTED
CITY NOT REPORTED, AK 99998

Owner/operator country: Not reported
Owner/operator telephone: (312) 555-1212
Legal status: Private
Owner/Operator Type: Operator
Owner/Op start date: Not reported
Owner/Op end date: Not reported

Handler Activities Summary:

U.S. importer of hazardous waste: No
Mixed waste (haz. and radioactive): No
Recycler of hazardous waste: No
Transporter of hazardous waste: No
Treater, storer or disposer of HW: No
Underground injection activity: No
On-site burner exemption: No
Furnace exemption: No
Used oil fuel burner: No
Used oil processor: No
User oil refiner: No
Used oil fuel marketer to burner: No
Used oil Specification marketer: No
Used oil transfer facility: No
Used oil transporter: No

. Waste code: F002

. Waste name: THE FOLLOWING SPENT HALOGENATED SOLVENTS: TETRACHLOROETHYLENE, METHYLENE CHLORIDE, TRICHLOROETHYLENE, 1,1,1-TRICHLOROETHANE, CHLOROBENZENE, 1,1,2-TRICHLORO-1,2,2-TRIFLUOROETHANE, ORTHO-DICHLOROBENZENE, TRICHLOROFLUOROMETHANE, AND 1,1,2, TRICHLOROETHANE; ALL SPENT SOLVENT MIXTURES/BLENDS CONTAINING, BEFORE USE, A TOTAL OF TEN PERCENT OR MORE (BY VOLUME) OF ONE OR MORE OF THE ABOVE HALOGENATED SOLVENTS OR THOSE SOLVENTS LISTED IN F001, F004, AND F005; AND STILL BOTTOMS FROM THE RECOVERY OF THESE SPENT SOLVENTS AND SPENT SOLVENT MIXTURES.

Facility Has Received Notices of Violations:

Regulation violated: Not reported
Area of violation: Generators - General

Map ID
Direction
Distance
Elevation

MAP FINDINGS

Site

Database(s)

EDR ID Number
EPA ID Number

FERGUS QUALITY DRY CLEANERS (Continued)

1000117803

Date violation determined: 02/24/1993
Date achieved compliance: 05/19/1993
Violation lead agency: State
Enforcement action: Letter of Warning (LOW)
Enforcement action date: 03/25/1993
Enf. disposition status: Not reported
Enf. disp. status date: Not reported
Enforcement lead agency: State
Proposed penalty amount: Not reported
Final penalty amount: Not reported
Paid penalty amount: Not reported

Regulation violated: Not reported
Area of violation: Generators - Pre-transport
Date violation determined: 02/24/1993
Date achieved compliance: 05/19/1993
Violation lead agency: State
Enforcement action: Letter of Warning (LOW)
Enforcement action date: 03/25/1993
Enf. disposition status: Not reported
Enf. disp. status date: Not reported
Enforcement lead agency: State
Proposed penalty amount: Not reported
Final penalty amount: Not reported
Paid penalty amount: Not reported

Regulation violated: Not reported
Area of violation: Generators - Pre-transport
Date violation determined: 02/24/1993
Date achieved compliance: 02/24/1993
Violation lead agency: State
Enforcement action: Letter of Warning (LOW)
Enforcement action date: 03/25/1993
Enf. disposition status: Not reported
Enf. disp. status date: Not reported
Enforcement lead agency: State
Proposed penalty amount: Not reported
Final penalty amount: Not reported
Paid penalty amount: Not reported

Evaluation Action Summary:

Evaluation date: 02/24/1993
Evaluation: COMPLIANCE EVALUATION INSPECTION ON-SITE
Area of violation: Generators - General
Date achieved compliance: 05/19/1993
Evaluation lead agency: State

Evaluation date: 02/24/1993
Evaluation: COMPLIANCE EVALUATION INSPECTION ON-SITE
Area of violation: Generators - Pre-transport
Date achieved compliance: 02/24/1993
Evaluation lead agency: State

Evaluation date: 02/24/1993
Evaluation: COMPLIANCE EVALUATION INSPECTION ON-SITE
Area of violation: Generators - Pre-transport
Date achieved compliance: 05/19/1993

Map ID
Direction
Distance
Elevation

MAP FINDINGS

Site

Database(s)

EDR ID Number
EPA ID Number

FERGUS QUALITY DRY CLEANERS (Continued)

1000117803

Evaluation lead agency: State

FINDS:

Registry ID: 110003798980

Environmental Interest/Information System

RCRAInfo is a national information system that supports the Resource Conservation and Recovery Act (RCRA) program through the tracking of events and activities related to facilities that generate, transport, and treat, store, or dispose of hazardous waste. RCRAInfo allows RCRA program staff to track the notification, permit, compliance, and corrective action activities required under RCRA.

STATE MASTER

[Click this hyperlink](#) while viewing on your computer to access additional FINDS: detail in the EDR Site Report.

ECHO:

Envid: 1000117803
Registry ID: 110003798980
DFR URL: <http://echo.epa.gov/detailed-facility-report?fid=110003798980>

MN Enforcement Log :

Facility ID: MND981096456
Violation: 262.C - Generators - Pre-transport
Determined Date: 02/24/1993
Determined By: State
Responsible Agency: State
RTC Date: 02/24/1993
Enforcement Sequence: 001
Effective End Date: 03/25/1993
Enforcement Type: 121 - Letter of Warning (LOW)
Lead Agency: State
Sequence: 1

Facility ID: MND981096456
Violation: 262.C - Generators - Pre-transport
Determined Date: 02/24/1993
Determined By: State
Responsible Agency: State
RTC Date: 05/19/1993
Enforcement Sequence: 001
Effective End Date: 03/25/1993
Enforcement Type: 121 - Letter of Warning (LOW)
Lead Agency: State
Sequence: 2

Facility ID: MND981096456
Violation: 262.C - Generators - Pre-transport
Determined Date: 02/24/1993
Determined By: State
Responsible Agency: State
RTC Date: 02/24/1993
Enforcement Sequence: 001

Map ID
Direction
Distance
Elevation

MAP FINDINGS

Site

Database(s)

EDR ID Number
EPA ID Number

FERGUS QUALITY DRY CLEANERS (Continued)

1000117803

Effective End Date: 03/25/1993
Enforcement Type: 121 - Letter of Warning (LOW)
Lead Agency: State
Sequence: 3

Facility ID: MND981096456
Violation: 262.C - Generators - Pre-transport
Determined Date: 02/24/1993
Determined By: State
Responsible Agency: State
RTC Date: 05/19/1993
Enforcement Sequence: 001
Effective End Date: 03/25/1993
Enforcement Type: 121 - Letter of Warning (LOW)
Lead Agency: State
Sequence: 4

Facility ID: MND981096456
Violation: 262.A - Generators - General
Determined Date: 02/24/1993
Determined By: State
Responsible Agency: State
RTC Date: 05/19/1993
Enforcement Sequence: 001
Effective End Date: 03/25/1993
Enforcement Type: 121 - Letter of Warning (LOW)
Lead Agency: State
Sequence: 5

Facility ID: MND981096456
Violation: 262.A - Generators - General
Determined Date: 02/24/1993
Determined By: State
Responsible Agency: State
RTC Date: 05/19/1993
Enforcement Sequence: 001
Effective End Date: 03/25/1993
Enforcement Type: 121 - Letter of Warning (LOW)
Lead Agency: State
Sequence: 6

MN Financial Assurance 1:

PROGRAM ID: 253597
Township Name: Not reported
Region: 1
Interest Type: Deleted Leak Site
ADDR ID: 366642
Interest Telephone: Not reported
Preferred ID: 15027
Interest Start Date: 11/08/2002
Interest End Date: Not reported
Activity Flag: Not reported
TMSP Added: 11/08/2002
TMSP Last Update: 12/04/2006 08:56:51
Staff ID Last Update: RSUCHAN
Source: TALES
Source ID: 0

Map ID
Direction
Distance
Elevation

MAP FINDINGS

Site

Database(s)

EDR ID Number
EPA ID Number

FERGUS QUALITY DRY CLEANERS (Continued)

1000117803

Country Code: USA
FOR State: Not reported
FOR Zone: None
FIPS County Code: 111
Comments: Former Gas Staion-Perc also, copy to VIC

PROGRAM ID: 253597
Township Name: Not reported
Region: 1
Interest Type: Leak Site
ADDR ID: 35140
Interest Telephone: NO CORE PI PH.
Preferred ID: 15027
Interest Start Date: 11/08/2002
Interest End Date: 12/04/2006
Activity Flag: N
TMSP Added: 12/04/2006
TMSP Last Update: 11/10/2014 08:17:05
Staff ID Last Update: RGAGLE
Source: CORE
Source ID: 25140
Country Code: USA
FOR State: Not reported
FOR Zone: Not reported
FIPS County Code: 111
Comments: Former Gas Staion-Perc also, copy to VIC

Latitude Longitude:
Program Id: 253597
Lat/Long ID: 12601
Latitude Degrees: 46
Latitude Minutes: 17
Latitude Seconds: .615
Longitude Degrees: -96
Longitude Minutes: 4
Longitude Seconds: 48.4657
Collection Date: Not reported
Lat/Long Description: Not reported
TMSP Added: 08/03/2004 12:34:16
TMSP Last Update: 08/03/2004 12:34:16
Staff ID Last Update: RSUCHAN
Coord Source Type: Not reported
Org Name Source: Not reported
Coord Coll Meth: IU
Map Scale Code: Not reported
Source: TALES
Site ID: 25140
Spatial ID: 51859419

Program Id: 253597
Lat/Long ID: 57266
Latitude Degrees: 46
Latitude Minutes: 17
Latitude Seconds: .51
Longitude Degrees: -96
Longitude Minutes: 4
Longitude Seconds: 47.85

Map ID
Direction
Distance
Elevation

MAP FINDINGS

Site

Database(s)

EDR ID Number
EPA ID Number

FERGUS QUALITY DRY CLEANERS (Continued)

1000117803

Collection Date: 03/12/2010 17:48:27
Lat/Long Description: Not reported
TMSP Added: 02/24/2001 00:00:00
TMSP Last Update: 03/12/2010 18:15:31
Staff ID Last Update: MAPT_NC
Coord Source Type: 2
Org Name Source: MPCA
Coord Coll Meth: A1
Map Scale Code: T
Source: CORE
Site ID: 25140
Spatial ID: 51859419

Staff Name:

Program Id: 253597
Staff Sequence ID: 31697
Staff Type: Not reported
Staff Name: Not reported
TMSP Added: 11/08/2002 10:49:38
TMSP Last Update: 01/20/2012 10:39:37
Staff ID Last Update: RSUCHAN
Last Name: Not reported
First Name: Not reported
Middle Initial: Not reported
Functional Area Code: LPM
Staff ID Number: 2350

MANIFEST:

Manifest ID: 675570
Generator ID: MND981096456
Generator AI ID: 8373
Transporter 1 ID: NDD000716738
Transporter 1 AI ID: 37705
Transporter 1 AI Name: Safety Kleen Corp
Transporter 1 Address: 1537 1/2 1st Ave S
Transporter 1 City: Fargo
Transporter 1 State: ND
Transporter 1 ZIP: 58103-1501
Transporter 2 ID: Not reported
Transporter 2 AI ID: Not reported
Transporter 2 AI Name: Not reported
Transporter 2 Address: Not reported
Transporter 2 City: Not reported
Transporter 2 State: Not reported
Transporter 2 ZIP: Not reported
TSD ID: NDD000716738
TSD AI ID: 37705
TSD AI Name: Safety Kleen Corp
TSD Address: 1537 1/2 1st Ave S
TSD City: Fargo
TSD State: ND
TSD Zip: 58103-1501
Gen Copy Recd Date: 3/30/2000 0:00:00
Fac Copy Recd Date: 2000-04-17 00:00:00
Gen Ship Date: 2000-03-28 00:00:00

Map ID
Direction
Distance
Elevation

MAP FINDINGS

Site

Database(s)

EDR ID Number
EPA ID Number

FERGUS QUALITY DRY CLEANERS (Continued)

1000117803

Trans 1 Recd Date: 2000-03-28 00:00:00
Trans 2 Recd Date: Not reported
Tsd Recd Date: 2000-03-29 00:00:00
Comments: Not reported

Contact:

Generator AI ID: 8373
Generator ID: MND981096456
Generator AI Name: Fergus Quality Dry Cleaners
Generator Contact: Peter Odland
Contact Address: 812 Summit W
Contact City: Fergus Falls
Contact State: MN
Contact Zip: 56537
Contact Email: Not reported
Contact Phone: 218-739-2600

Detail:

Manifest ID: 675570
Manifest Row: 1
Haz Material Name: WASTE TETRACHLOROETHYLENE, FILTERS
Haz Class Number: 6.1
UN NA Number: UN1897
Packing Group Number: III
Container Qty: 3
Container Code: DMPF
Waste Qty: 180
Waste Units Code: IB
Waste Code List: D039,D040,F002

Manifest ID: 627144
Generator ID: MND981096456
Generator AI ID: 8373
Transporter 1 ID: NDD000716738
Transporter 1 AI ID: 37705
Transporter 1 AI Name: Safety Kleen Corp
Transporter 1 Address: 1537 1/2 1st Ave S
Transporter 1 City: Fargo
Transporter 1 State: ND
Transporter 1 ZIP: 58103-1501
Transporter 2 ID: Not reported
Transporter 2 AI ID: Not reported
Transporter 2 AI Name: Not reported
Transporter 2 Address: Not reported
Transporter 2 City: Not reported
Transporter 2 State: Not reported
Transporter 2 ZIP: Not reported
TSD ID: NDD000716738
TSD AI ID: 37705
TSD AI Name: Safety Kleen Corp
TSD Address: 1537 1/2 1st Ave S
TSD City: Fargo
TSD State: ND
TSD Zip: 58103-1501
Gen Copy Recd Date: 9/21/1999 0:00:00
Fac Copy Recd Date: 1999-10-04 00:00:00

Map ID
Direction
Distance
Elevation

MAP FINDINGS

Site

Database(s)

EDR ID Number
EPA ID Number

FERGUS QUALITY DRY CLEANERS (Continued)

1000117803

Gen Ship Date: 1999-09-14 00:00:00
Trans 1 Recd Date: 1999-09-14 00:00:00
Trans 2 Recd Date: Not reported
Tsd Recd Date: 1999-09-14 00:00:00
Comments: Not reported

Contact:

Generator AI ID: 8373
Generator ID: MND981096456
Generator AI Name: Fergus Quality Dry Cleaners
Generator Contact: Peter Odland
Contact Address: 812 Summit W
Contact City: Fergus Falls
Contact State: MN
Contact Zip: 56537
Contact Email: Not reported
Contact Phone: 218-739-2600

Detail:

Manifest ID: 627144
Manifest Row: 1
Haz Material Name: WASTE TETRACHLOROETHYLENE
Haz Class Number: 6.1
UN NA Number: UN1897
Packing Group Number: III
Container Qty: 3
Container Code: DMPF
Waste Qty: 180
Waste Units Code: IB
Waste Code List: D039,F002

Manifest ID: 687266
Generator ID: MND981096456
Generator AI ID: 8373
Transporter 1 ID: NDD000716738
Transporter 1 AI ID: 37705
Transporter 1 AI Name: Safety Kleen Corp
Transporter 1 Address: 1537 1/2 1st Ave S
Transporter 1 City: Fargo
Transporter 1 State: ND
Transporter 1 ZIP: 58103-1501
Transporter 2 ID: Not reported
Transporter 2 AI ID: Not reported
Transporter 2 AI Name: Not reported
Transporter 2 Address: Not reported
Transporter 2 City: Not reported
Transporter 2 State: Not reported
Transporter 2 ZIP: Not reported
TSD ID: NDD000716738
TSD AI ID: 37705
TSD AI Name: Safety Kleen Corp
TSD Address: 1537 1/2 1st Ave S
TSD City: Fargo
TSD State: ND
TSD Zip: 58103-1501
Gen Copy Recd Date: 9/19/2000 0:00:00

Map ID
Direction
Distance
Elevation

MAP FINDINGS

Site

Database(s)

EDR ID Number
EPA ID Number

FERGUS QUALITY DRY CLEANERS (Continued)

1000117803

Fac Copy Recd Date: 2000-10-16 00:00:00
Gen Ship Date: 2000-09-13 00:00:00
Trans 1 Recd Date: 2000-09-13 00:00:00
Trans 2 Recd Date: Not reported
Tsd Recd Date: 2000-09-14 00:00:00
Comments: Not reported

Contact:

Generator AI ID: 8373
Generator ID: MND981096456
Generator AI Name: Fergus Quality Dry Cleaners
Generator Contact: Peter Odland
Contact Address: 812 Summit W
Contact City: Fergus Falls
Contact State: MN
Contact Zip: 56537
Contact Email: Not reported
Contact Phone: 218-739-2600

Detail:

Manifest ID: 687266
Manifest Row: 1
Haz Material Name: WASTE TETRACHLOROETHYLENE, FILTERS
Haz Class Number: 6.1
UN NA Number: UN1897
Packing Group Number: III
Container Qty: 3
Container Code: DMPF
Waste Qty: 180
Waste Units Code: IB
Waste Code List: D039,D040,F002

Manifest ID: 647290
Generator ID: MND981096456
Generator AI ID: 8373
Transporter 1 ID: NDD000716738
Transporter 1 AI ID: 37705
Transporter 1 AI Name: Safety Kleen Corp
Transporter 1 Address: 1537 1/2 1st Ave S
Transporter 1 City: Fargo
Transporter 1 State: ND
Transporter 1 ZIP: 58103-1501
Transporter 2 ID: Not reported
Transporter 2 AI ID: Not reported
Transporter 2 AI Name: Not reported
Transporter 2 Address: Not reported
Transporter 2 City: Not reported
Transporter 2 State: Not reported
Transporter 2 ZIP: Not reported
TSD ID: NDD000716738
TSD AI ID: 37705
TSD AI Name: Safety Kleen Corp
TSD Address: 1537 1/2 1st Ave S
TSD City: Fargo
TSD State: ND
TSD Zip: 58103-1501

Map ID
Direction
Distance
Elevation

MAP FINDINGS

Site

Database(s)

EDR ID Number
EPA ID Number

FERGUS QUALITY DRY CLEANERS (Continued)

1000117803

Gen Copy Recd Date: Not reported
Fac Copy Recd Date: 2000-01-13 00:00:00
Gen Ship Date: 2000-01-04 00:00:00
Trans 1 Recd Date: 2000-01-04 00:00:00
Trans 2 Recd Date: Not reported
Tsd Recd Date: 2000-01-04 00:00:00
Comments: Not reported

Contact:

Generator AI ID: 8373
Generator ID: MND981096456
Generator AI Name: Fergus Quality Dry Cleaners
Generator Contact: Peter Odland
Contact Address: 812 Summit W
Contact City: Fergus Falls
Contact State: MN
Contact Zip: 56537
Contact Email: Not reported
Contact Phone: 218-739-2600

Detail:

Manifest ID: 647290
Manifest Row: 1
Haz Material Name: WASTE TETRACHLOROETHYLENE
Haz Class Number: 6.1
UN NA Number: UN1897
Packing Group Number: III
Container Qty: 2
Container Code: DMPF
Waste Qty: 240
Waste Units Code: IB
Waste Code List: D039,D040,F002

Manifest ID: 350123
Generator ID: MND981096456
Generator AI ID: 8373
Transporter 1 ID: ILD984908202
Transporter 1 AI ID: 37702
Transporter 1 AI Name: Safety Kleen Corp
Transporter 1 Address: 1000 N Randall Rd
Transporter 1 City: Elgin
Transporter 1 State: IL
Transporter 1 ZIP: 60123-2318
Transporter 2 ID: Not reported
Transporter 2 AI ID: Not reported
Transporter 2 AI Name: Not reported
Transporter 2 Address: Not reported
Transporter 2 City: Not reported
Transporter 2 State: Not reported
Transporter 2 ZIP: Not reported
TSD ID: NDD000716738
TSD AI ID: 37705
TSD AI Name: Safety Kleen Corp
TSD Address: 1537 1/2 1st Ave S
TSD City: Fargo
TSD State: ND

Map ID
Direction
Distance
Elevation

MAP FINDINGS

Site

Database(s)

EDR ID Number
EPA ID Number

FERGUS QUALITY DRY CLEANERS (Continued)

1000117803

TSD Zip: 58103-1501
Gen Copy Recd Date: Not reported
Fac Copy Recd Date: 1993-10-28 00:00:00
Gen Ship Date: 1993-10-22 00:00:00
Trans 1 Recd Date: 1993-10-22 00:00:00
Trans 2 Recd Date: Not reported
Tsd Recd Date: 1993-10-22 00:00:00
Comments: Not reported

Contact:

Generator AI ID: 8373
Generator ID: MND981096456
Generator AI Name: Fergus Quality Dry Cleaners
Generator Contact: Peter Odland
Contact Address: 812 Summit W
Contact City: Fergus Falls
Contact State: MN
Contact Zip: 56537
Contact Email: Not reported
Contact Phone: 218-739-2600

Detail:

Manifest ID: 350123
Manifest Row: 1
Haz Material Name: TETRACHLOROETHYLENE, ORM-A
Haz Class Number: Not reported
UN NA Number: UN1897
Packing Group Number: Not reported
Container Qty: 3
Container Code: DMML
Waste Qty: 180
Waste Units Code: IB
Waste Code List: F002

Manifest ID: 350124
Generator ID: MND981096456
Generator AI ID: 8373
Transporter 1 ID: ILD051060408
Transporter 1 AI ID: 37854
Transporter 1 AI Name: Safety Kleen Corp Headquarters
Transporter 1 Address: 777 Big Timber Rd
Transporter 1 City: Elgin
Transporter 1 State: IL
Transporter 1 ZIP: 60123-1488
Transporter 2 ID: Not reported
Transporter 2 AI ID: Not reported
Transporter 2 AI Name: Not reported
Transporter 2 Address: Not reported
Transporter 2 City: Not reported
Transporter 2 State: Not reported
Transporter 2 ZIP: Not reported
TSD ID: NDD000716738
TSD AI ID: 37705
TSD AI Name: Safety Kleen Corp
TSD Address: 1537 1/2 1st Ave S
TSD City: Fargo

Map ID
Direction
Distance
Elevation

MAP FINDINGS

Site

Database(s)

EDR ID Number
EPA ID Number

FERGUS QUALITY DRY CLEANERS (Continued)

1000117803

TSD State: ND
TSD Zip: 58103-1501
Gen Copy Recd Date: Not reported
Fac Copy Recd Date: 1990-04-25 00:00:00
Gen Ship Date: 1990-04-06 00:00:00
Trans 1 Recd Date: 1990-04-06 00:00:00
Trans 2 Recd Date: Not reported
Tsd Recd Date: 1990-04-09 00:00:00
Comments: Not reported

Contact:

Generator AI ID: 8373
Generator ID: MND981096456
Generator AI Name: Fergus Quality Dry Cleaners
Generator Contact: Peter Odland
Contact Address: 812 Summit W
Contact City: Fergus Falls
Contact State: MN
Contact Zip: 56537
Contact Email: Not reported
Contact Phone: 218-739-2600

Detail:

Manifest ID: 350124
Manifest Row: 1
Haz Material Name: TETRACHLOROETHYLENE, ORM-A
Haz Class Number: Not reported
UN NA Number: UN1897
Packing Group Number: Not reported
Container Qty: 4
Container Code: DMML
Waste Qty: 240
Waste Units Code: IB
Waste Code List: F002

Manifest ID: 350125
Generator ID: MND981096456
Generator AI ID: 8373
Transporter 1 ID: NDD000716738
Transporter 1 AI ID: 37705
Transporter 1 AI Name: Safety Kleen Corp
Transporter 1 Address: 1537 1/2 1st Ave S
Transporter 1 City: Fargo
Transporter 1 State: ND
Transporter 1 ZIP: 58103-1501
Transporter 2 ID: Not reported
Transporter 2 AI ID: Not reported
Transporter 2 AI Name: Not reported
Transporter 2 Address: Not reported
Transporter 2 City: Not reported
Transporter 2 State: Not reported
Transporter 2 ZIP: Not reported
TSD ID: NDD000716738
TSD AI ID: 37705
TSD AI Name: Safety Kleen Corp
TSD Address: 1537 1/2 1st Ave S

Map ID
Direction
Distance
Elevation

MAP FINDINGS

Site

Database(s)

EDR ID Number
EPA ID Number

FERGUS QUALITY DRY CLEANERS (Continued)

1000117803

TSD City: Fargo
TSD State: ND
TSD Zip: 58103-1501
Gen Copy Recd Date: 9/22/1995 0:00:00
Fac Copy Recd Date: 1995-09-28 00:00:00
Gen Ship Date: 1995-09-19 00:00:00
Trans 1 Recd Date: 1995-09-19 00:00:00
Trans 2 Recd Date: Not reported
Tsd Recd Date: 1995-09-19 00:00:00
Comments: Not reported

Contact:

Generator AI ID: 8373
Generator ID: MND981096456
Generator AI Name: Fergus Quality Dry Cleaners
Generator Contact: Peter Odland
Contact Address: 812 Summit W
Contact City: Fergus Falls
Contact State: MN
Contact Zip: 56537
Contact Email: Not reported
Contact Phone: 218-739-2600

Detail:

Manifest ID: 350125
Manifest Row: 1
Haz Material Name: TETRACHLOROETHYLENE, ORM-A
Haz Class Number: Not reported
UN NA Number: UN1897
Packing Group Number: Not reported
Container Qty: 1
Container Code: DMPF
Waste Qty: 195
Waste Units Code: IB
Waste Code List: F002

Manifest ID: 350126
Generator ID: MND981096456
Generator AI ID: 8373
Transporter 1 ID: ILD051060408
Transporter 1 AI ID: 37854
Transporter 1 AI Name: Safety Kleen Corp Headquarters
Transporter 1 Address: 777 Big Timber Rd
Transporter 1 City: Elgin
Transporter 1 State: IL
Transporter 1 ZIP: 60123-1488
Transporter 2 ID: Not reported
Transporter 2 AI ID: Not reported
Transporter 2 AI Name: Not reported
Transporter 2 Address: Not reported
Transporter 2 City: Not reported
Transporter 2 State: Not reported
Transporter 2 ZIP: Not reported
TSD ID: NDD000716738
TSD AI ID: 37705
TSD AI Name: Safety Kleen Corp

Map ID
Direction
Distance
Elevation

MAP FINDINGS

Site

Database(s)

EDR ID Number
EPA ID Number

FERGUS QUALITY DRY CLEANERS (Continued)

1000117803

TSD Address: 1537 1/2 1st Ave S
TSD City: Fargo
TSD State: ND
TSD Zip: 58103-1501
Gen Copy Recd Date: 3/2/1992 0:00:00
Fac Copy Recd Date: 1992-02-28 00:00:00
Gen Ship Date: 1992-02-20 00:00:00
Trans 1 Recd Date: 1992-02-20 00:00:00
Trans 2 Recd Date: Not reported
Tsd Recd Date: 1992-02-21 00:00:00
Comments: Not reported

Contact:

Generator AI ID: 8373
Generator ID: MND981096456
Generator AI Name: Fergus Quality Dry Cleaners
Generator Contact: Peter Odland
Contact Address: 812 Summit W
Contact City: Fergus Falls
Contact State: MN
Contact Zip: 56537
Contact Email: Not reported
Contact Phone: 218-739-2600

Detail:

Manifest ID: 350126
Manifest Row: 1
Haz Material Name: TETRACHLOROETHYLENE, ORM-A
Haz Class Number: Not reported
UN NA Number: NA1897
Packing Group Number: Not reported
Container Qty: 3
Container Code: DMML
Waste Qty: 180
Waste Units Code: IB
Waste Code List: F002

Manifest ID: 350127
Generator ID: MND981096456
Generator AI ID: 8373
Transporter 1 ID: ILD984908202
Transporter 1 AI ID: 37702
Transporter 1 AI Name: Safety Kleen Corp
Transporter 1 Address: 1000 N Randall Rd
Transporter 1 City: Elgin
Transporter 1 State: IL
Transporter 1 ZIP: 60123-2318
Transporter 2 ID: Not reported
Transporter 2 AI ID: Not reported
Transporter 2 AI Name: Not reported
Transporter 2 Address: Not reported
Transporter 2 City: Not reported
Transporter 2 State: Not reported
Transporter 2 ZIP: Not reported
TSD ID: NDD000716738
TSD AI ID: 37705

Map ID
Direction
Distance
Elevation

MAP FINDINGS

Site

Database(s)

EDR ID Number
EPA ID Number

FERGUS QUALITY DRY CLEANERS (Continued)

1000117803

TSD AI Name: Safety Kleen Corp
TSD Address: 1537 1/2 1st Ave S
TSD City: Fargo
TSD State: ND
TSD Zip: 58103-1501
Gen Copy Recd Date: 11/19/1993 0:00:00
Fac Copy Recd Date: 1993-11-24 00:00:00
Gen Ship Date: 1993-11-17 00:00:00
Trans 1 Recd Date: 1993-11-17 00:00:00
Trans 2 Recd Date: Not reported
Tsd Recd Date: 1993-11-17 00:00:00
Comments: Not reported

Contact:

Generator AI ID: 8373
Generator ID: MND981096456
Generator AI Name: Fergus Quality Dry Cleaners
Generator Contact: Peter Odland
Contact Address: 812 Summit W
Contact City: Fergus Falls
Contact State: MN
Contact Zip: 56537
Contact Email: Not reported
Contact Phone: 218-739-2600

Detail:

Manifest ID: 350127
Manifest Row: 1
Haz Material Name: TETRACHLOROETHYLENE, ORM-A
Haz Class Number: Not reported
UN NA Number: UN1897
Packing Group Number: Not reported
Container Qty: 4
Container Code: DMML
Waste Qty: 240
Waste Units Code: IB
Waste Code List: F002

Manifest ID: 350364
Generator ID: MND981096456
Generator AI ID: 8373
Transporter 1 ID: NDD000716738
Transporter 1 AI ID: 37705
Transporter 1 AI Name: Safety Kleen Corp
Transporter 1 Address: 1537 1/2 1st Ave S
Transporter 1 City: Fargo
Transporter 1 State: ND
Transporter 1 ZIP: 58103-1501
Transporter 2 ID: Not reported
Transporter 2 AI ID: Not reported
Transporter 2 AI Name: Not reported
Transporter 2 Address: Not reported
Transporter 2 City: Not reported
Transporter 2 State: Not reported
Transporter 2 ZIP: Not reported
TSD ID: NDD000716738

Map ID
Direction
Distance
Elevation

MAP FINDINGS

Site

Database(s)

EDR ID Number
EPA ID Number

FERGUS QUALITY DRY CLEANERS (Continued)

1000117803

TSD AI ID: 37705
TSD AI Name: Safety Kleen Corp
TSD Address: 1537 1/2 1st Ave S
TSD City: Fargo
TSD State: ND
TSD Zip: 58103-1501
Gen Copy Recd Date: 12/9/1996 0:00:00
Fac Copy Recd Date: 1996-12-11 00:00:00
Gen Ship Date: 1996-12-04 00:00:00
Trans 1 Recd Date: 1996-12-04 00:00:00
Trans 2 Recd Date: Not reported
Tsd Recd Date: 1996-12-04 00:00:00
Comments: Not reported

Contact:

Generator AI ID: 8373
Generator ID: MND981096456
Generator AI Name: Fergus Quality Dry Cleaners
Generator Contact: Peter Odland
Contact Address: 812 Summit W
Contact City: Fergus Falls
Contact State: MN
Contact Zip: 56537
Contact Email: Not reported
Contact Phone: 218-739-2600

Detail:

Manifest ID: 350364
Manifest Row: 1
Haz Material Name: TETRACHLOROETHYLENE, ORM-A
Haz Class Number: Not reported
UN NA Number: UN1897
Packing Group Number: Not reported
Container Qty: 1
Container Code: DMPF
Waste Qty: 195
Waste Units Code: IB
Waste Code List: F002

Manifest ID: 350364
Manifest Row: 2
Haz Material Name: TETRACHLOROETHYLENE, ORM-A
Haz Class Number: Not reported
UN NA Number: UN1897
Packing Group Number: Not reported
Container Qty: 2
Container Code: DMPF
Waste Qty: 120
Waste Units Code: IB
Waste Code List: F002

Manifest ID: 350365
Generator ID: MND981096456
Generator AI ID: 8373
Transporter 1 ID: ILD051060408
Transporter 1 AI ID: 37854

Map ID
Direction
Distance
Elevation

MAP FINDINGS

Site

Database(s)

EDR ID Number
EPA ID Number

FERGUS QUALITY DRY CLEANERS (Continued)

1000117803

Transporter 1 AI Name: Safety Kleen Corp Headquarters
Transporter 1 Address: 777 Big Timber Rd
Transporter 1 City: Elgin
Transporter 1 State: IL
Transporter 1 ZIP: 60123-1488
Transporter 2 ID: Not reported
Transporter 2 AI ID: Not reported
Transporter 2 AI Name: Not reported
Transporter 2 Address: Not reported
Transporter 2 City: Not reported
Transporter 2 State: Not reported
Transporter 2 ZIP: Not reported
TSD ID: NDD000716738
TSD AI ID: 37705
TSD AI Name: Safety Kleen Corp
TSD Address: 1537 1/2 1st Ave S
TSD City: Fargo
TSD State: ND
TSD Zip: 58103-1501
Gen Copy Recd Date: 3/24/1992 0:00:00
Fac Copy Recd Date: 1992-03-20 00:00:00
Gen Ship Date: 1992-03-17 00:00:00
Trans 1 Recd Date: 1992-03-17 00:00:00
Trans 2 Recd Date: Not reported
Tsd Recd Date: 1992-03-18 00:00:00
Comments: Not reported

Contact:

Generator AI ID: 8373
Generator ID: MND981096456
Generator AI Name: Fergus Quality Dry Cleaners
Generator Contact: Peter Odland
Contact Address: 812 Summit W
Contact City: Fergus Falls
Contact State: MN
Contact Zip: 56537
Contact Email: Not reported
Contact Phone: 218-739-2600

Detail:

Manifest ID: 350365
Manifest Row: 1
Haz Material Name: TETRACHLOROETHYLENE, ORM-A
Haz Class Number: Not reported
UN NA Number: NA1897
Packing Group Number: Not reported
Container Qty: 3
Container Code: DMML
Waste Qty: 180
Waste Units Code: IB
Waste Code List: F002

[Click this hyperlink](#) while viewing on your computer to access
85 additional MN MANIFEST: record(s) in the EDR Site Report.

Map ID
Direction
Distance
Elevation

MAP FINDINGS

Site

Database(s)

EDR ID Number
EPA ID Number

FERGUS QUALITY DRY CLEANERS (Continued)

1000117803

WIMN:

Status: N
Latitude: 46.283476
Longitude: -96.0799597
Item ID: 8373-AISI0000008373
AI ID: 8373
Document ID: 0
Subject Item Type Code: CON
Subject Item Category Code: AISI
Subject Item ID: 8373
Subject Item Category Description: Agency Interest
Subject Item Type Description: Conventional Site
Description: Not reported
Subject Item Designation: Not reported
MPCA Program: Multiple Programs
Program List: HW; SR
City, Township or Unorganized code: 239475
City, Township or Unorganized Name: Fergus Falls
Congressional District Code: 7
House District: 8A
Senate District: 8
USGS 8-digits: 09020103
USGS 8-digits Name: Otter Tail River
USGS 10-digits: 902010309
USGS 12-digits: 90201030904
USGS 12-digits Name: City of Fergus Falls-Otter Tail River
MDH Drinking Water Management Code: 0
MDH Drinking Water Management Name: Not reported
Location Description: Not reported
Township, Range, Direction, Section QQ: 13343234dc
PLS Township: 133
Range: 43
Range Direction: W
Section: 34
Quarters: dc
Collection Method Code: A1
Method Description: Address Matching House Number
Ref Code: GEN
Ref Description: General Location
Location Verified Flag: N
Collection Date: 09/27/2015
Timestamp of Creation: 07/26/1999
User Name of Creator: DELTA_M_R1
Timestamp of Last Update: 04/26/2016
User Name of Last Update: spatial_
Status Date: Not reported
The Delta Spatial ID: 10609
Activity: Multiple Activities
Activity List: Hazardous Waste; Petroleum Remediation, Leak Site
MPCA ID: Multiple IDs
MPCA List: LS0015027; MND981096456
Program List: Hazardous Waste; Investigation and Cleanup
Classification: Not reported
Site URL: <http://cf.pca.state.mn.us/wimn/siteInfo.cfm?siteid=8373>

WIMN:

Legislative District: 8A

Map ID
 Direction
 Distance
 Elevation

MAP FINDINGS

Site

Database(s)

EDR ID Number
 EPA ID Number

FERGUS QUALITY DRY CLEANERS (Continued)

1000117803

Latitude: 46.28343069
 Longitude: -96.08013800
 Activity: Multiple Activities
 MPCA ID: Multiple Activities
 Major Watershed: Otter Tail River
 Site URL: <http://cf.pca.state.mn.us/wimn/siteInfo.cfm?siteid=25140>
 Coordinate Collection Method: Address Matching House Number
 Status: Inactive

E30
NE
 1/4-1/2
 0.311 mi.
 1643 ft.

ELITE DRY CLEANING
457 LINCOLN AVE
FERGUS FALLS, MN 56537
Site 2 of 4 in cluster E

VIC S105696296
SRS N/A

Relative:
Higher

VIC:

Facility ID: VP14910
 Facility Type: Brownfield Site
 Item ID: 186024-AREA0000000002
 AI ID: 186024
 AI Name: Elite Dry Cleaning
 Hydro: Not reported
 Project Manager: Not reported
 Latitude: 46.28344131
 Longitude: -96.08063533
 Coord Collection Method: Address Matching House Number
 Migrated: Y
 WIMN: <https://cf.pca.state.mn.us/wimn/siteInfo.cfm?siteid=172826>
 Leak Discovered: Not reported
 Leak Reported: Not reported
 Application / Notification Received: 8/16/2001
 Site Listed on PLP: Not reported
 Site Delisted from PLP: Not reported
 Site Listed on NPL: Not reported
 Site Deleted from NPL: Not reported
 Site Closed: 10/22/2002
 Owner: Unknown
 Owner Address: 520 Lafayette Rd N
 Owner City: Saint Paul
 Owner State: MN
 Owner ZIP: 55155

VIC:

Facility ID: VP14910
 Facility Address 2: Not reported
 Core Program Interest ID: 336960
 Link ID: 5556
 Site Type: Dry Cleaner
 Active?: False
 Pay Complete: False
 MPCA Region: Detroit Lakes
 Site Size: 0.25
 Score: Not reported
 Enforcement Lead Agency: MPCA
 Federal Deferral Pilot?: False
 Site Classification A Emergency: False
 Site Classification B O and m: False

Map ID
Direction
Distance
Elevation

MAP FINDINGS

Site

Database(s)

EDR ID Number
EPA ID Number

ELITE DRY CLEANING (Continued)

S105696296

Site Classification C Rd/ra:	False
Site Classification D Ri/fs:	False
Fund Financed:	False
NPL:	False
PLP:	False
District:	North
Program Site Was Referred From:	Not reported
Program Interest:	VIC
Physical Location:	none
Natural Resource Damage:	False
Cleanup Cost:	Not reported
Notes:	see also Fergus Quality Dry Cleaning, VP14910
Indian Reservation Land?:	False
Reservation Name:	Not reported
MPCA-owned Wells At Site?:	False
Created By:	Pjensen
Created Date:	08/16/2001
Last Update Date:	02/22/2016
Federal Facility?:	False
Primary Funding Source:	Not reported
EPA ID:	Not reported
MPCA ID:	Not reported
Alpha Sort:	Not reported
Legal District:	10A
Congressional District:	7
Public Land Survey Method:	M
Map Scale For PLS Locational Data:	A
Township 2:	Not reported
Range:	Not reported
PLS Township Suffix:	Not reported
Section:	Not reported
PLS Qtr Section (160 Acres):	Not reported
PLS Qtr-Qtr Section (40 Acres):	Not reported
Pls Qtr-Qtr-Qtr Section (10 Acres):	Not reported
Pls Qtr-Qtr-Qtr-Qtr Secion (2.5 Acres):	Not reported
Quad:	Not reported
NAD Number:	83
Desc Of UTM Coord Pt:	Not reported
UTM Coord Pt Data Source:	Not reported
Org Providing UTM Coord Point Data:	Not reported
mpcapgmac:	Not reported
Utm Coord Pt Data Collection Method:	Not reported
Date Of Utm Coord Pt Data Collection:	Not reported
COL Date Qual:	Not reported
Map Scale:	Not reported
verifmeth:	Not reported
horizref:	Not reported
Utm Source:	U
Utm Method:	M1
Utm Scale:	A
Utm Accuracy:	U
Utm East:	262691.88
Utm North:	5130166
Utm Zone:	15
Basin Code:	Not reported
Major Watershed:	Not reported
Minor Watershed:	Not reported

Map ID
Direction
Distance
Elevation

MAP FINDINGS

Site

Database(s)

EDR ID Number
EPA ID Number

ELITE DRY CLEANING (Continued)

S105696296

Public Land Survey Method 2:	Not reported
Map Scale For PLS Locational Data 2:	Not reported
Township 2:	Not reported
Range 2:	Not reported
PLS Township Suffix 2:	Not reported
Section 2:	Not reported
PLS Qtr Section (160 Acres) 2:	Not reported
PLS Qtr-Qtr Section (40 Acres) 2:	Not reported
PLS Qtr-Qtr Section (10 Acres) 2:	Not reported
PLS Qtr-Qtr Section (2.5 Acres) 2:	Not reported
Quad 2:	Not reported
File Location:	Archival Storage
VIC Application GIS:	False
Petroleum Brownfields Prog?:	False

SHWS:

Facid:	VP14910
GW Receipts Prot by Rem Actn:	Not reported
Ecological receptors present:	1
Type of ecological receptors:	Not reported
Acres of contaminated soil:	Not reported
Volume of contaminated soil:	Not reported
Acres of surface water impacted:	Not reported
Acres of wetland impacted:	Not reported
Acres of sediment impacted:	Not reported
GW Plume Area Acres:	Not reported
Cleanup Conducted:	1
Acres of Contam Soil remediate:	Not reported
Volume of Soil Cleaned:	Not reported
# Municipal wells contamd:	Not reported
# Dom wells contam:	Not reported
# People Impct SW intake contam:	Not reported
# Drums Revolved from site:	Not reported
Yr Soil Remediated:	Not reported
Acres of Soil w/ Restrict Access:	Not reported
Yr IC remedy complete:	Not reported
Yr GW remedy completed:	Not reported
Year GWIC completed:	Not reported
Acres of wetland of sediment remediated:	Not reported
Public financing:	1
Assurance help:	1
Land use Classfn At Site:	Not reported
Land use Vicinity Of Site:	Not reported
Deed notif Present On Site:	1
Restrictive Covenant Present:	1
Restrictions:	Not reported
GW Pump and Treat Used at site:	1
Quaternary Perched:	1
Quaternary Water Table:	1
Quaternary Confined:	1
Cretaceous:	1
Plattville:	1
St. peter:	1
Prairie Duchien:	1
Jordan:	1
Ironton/Galesville:	1
Mt Simon Hinckley:	1

Map ID
Direction
Distance
Elevation

MAP FINDINGS

Site

Database(s)

EDR ID Number
EPA ID Number

ELITE DRY CLEANING (Continued)

S105696296

Precambrian Undifferentiated: 1
Other/Unknown Aquifer: 1
Date Info Last Updated: Not reported
Inst Control Info Updated: Not reported
Inst Control Filed Location: Not reported
SW Classification (Primary): Not reported
SW Classification (Secondary): Not reported
Miscellaneous: Not reported
SW Comments: Not reported

SHWS:

Date Started: 2001-08-16 00:00:00
Date End: 2002-10-22 00:00:00
Planned Start Date: Not reported
Planned End Date: Not reported
Last Update: 2001-08-21 00:00:00
Facid: VP14910
Event: 1
Additional Information: None Entered
Record Number: 11838

Date Started: 2002-03-27 00:00:00
Date End: Not reported
Planned Start Date: Not reported
Planned End Date: Not reported
Last Update: 2002-03-27 00:00:00
Facid: VP14910
Event: 1
Additional Information: 30 day deadline
Record Number: 13612

Date Started: Not reported
Date End: 2002-10-22 00:00:00
Planned Start Date: Not reported
Planned End Date: Not reported
Last Update: 2002-10-30 00:00:00
Facid: VP14910
Event: 1
Additional Information: final
Record Number: 15496

SHWS:

Contaminant Id: 1
Contaminated Media: 1
Req Cleanup Concluded: Not reported
Cleanup Lvl Measure Units: Not reported
Basis For Req Cleanup Lvl: Not reported
Max Residual Contamination: Not reported
Date Info Last Updated: 2008-12-18 00:00:00

SHWS:

Contact Type: 1
Company Name: MPCA
Contact Address: 714 Lake Ave
Contact Address 2: Not reported
Contact Province: Not reported

Map ID
Direction
Distance
Elevation

MAP FINDINGS

Site

Database(s)

EDR ID Number
EPA ID Number

ELITE DRY CLEANING (Continued)

S105696296

Contact Country: Not reported
Contact Postal code: Not reported
Contact Phone: Not reported
Contact Phone Ext: Not reported
Contact Fax: Not reported
Contact E-mail: Not reported
Contact Cell Phone: Not reported
Contact Information Last Updated: 2001-11-15 00:00:00
Misc Contact Info: Not reported
Receive Invoice: F
Staff Id Num: 3413

Contact Type: 1
Company Name: Green to Gold Tech LLC
Contact Address: 525 24th Avenue South
Contact Address 2: Not reported
Contact Province: Not reported
Contact Country: Not reported
Contact Postal code: Not reported
Contact Phone: 7012322602
Contact Phone Ext: Not reported
Contact Fax: 7012322602
Contact E-mail: Not reported
Contact Cell Phone: Not reported
Contact Information Last Updated: 2001-08-21 00:00:00
Misc Contact Info: Not reported
Receive Invoice: T
Staff Id Num: 0

Contact Type: 1
Company Name: Not reported
Contact Address: 8171 Bay Colony Dr. #1001
Contact Address 2: Not reported
Contact Province: Not reported
Contact Country: Not reported
Contact Postal code: Not reported
Contact Phone: 9415921235
Contact Phone Ext: Not reported
Contact Fax: Not reported
Contact E-mail: Not reported
Contact Cell Phone: Not reported
Contact Information Last Updated: 2001-08-21 00:00:00
Misc Contact Info: Not reported
Receive Invoice: F
Staff Id Num: 0

Contact Type: 1
Company Name: Soil Testing & Consulting
Contact Address: Not reported
Contact Address 2: Not reported
Contact Province: Not reported
Contact Country: Not reported
Contact Postal code: Not reported
Contact Phone: 7014283894
Contact Phone Ext: Not reported
Contact Fax: 7014283894
Contact E-mail: Not reported

Map ID
Direction
Distance
Elevation

MAP FINDINGS

Site

Database(s)

EDR ID Number
EPA ID Number

ELITE DRY CLEANING (Continued)

S105696296

Contact Cell Phone:	Not reported
Contact Information Last Updated:	2001-08-21 00:00:00
Misc Contact Info:	Not reported
Receive Invoice:	F
Staff Id Num:	0
Contact Type:	1
Company Name:	MPCA
Contact Address:	520 Lafayette Rd N
Contact Address 2:	Not reported
Contact Province:	Not reported
Contact Country:	Not reported
Contact Postal code:	Not reported
Contact Phone:	Not reported
Contact Phone Ext:	Not reported
Contact Fax:	Not reported
Contact E-mail:	Not reported
Contact Cell Phone:	Not reported
Contact Information Last Updated:	2001-11-15 00:00:00
Misc Contact Info:	Not reported
Receive Invoice:	F
Staff Id Num:	3344
Contact Type:	1
Company Name:	MPCA
Contact Address:	525 Lake Avenue
Contact Address 2:	Suite 400
Contact Province:	Not reported
Contact Country:	Not reported
Contact Postal code:	Not reported
Contact Phone:	218-723-4958
Contact Phone Ext:	Not reported
Contact Fax:	218-723-4727
Contact E-mail:	jonathan.smith@state.mn.us
Contact Cell Phone:	Not reported
Contact Information Last Updated:	2002-04-29 00:00:00
Misc Contact Info:	Not reported
Receive Invoice:	F
Staff Id Num:	3407
Facility ID:	VP14911
Facility Type:	Brownfield Site
Item ID:	186024-AREA0000000003
AI ID:	186024
AI Name:	Elite Dry Cleaning
Hydro:	Not reported
Project Manager:	Not reported
Latitude:	46.28344131
Longitude:	-96.08063533
Coord Collection Method:	Address Matching House Number
Migrated:	Y
WIMN:	https://cf.pca.state.mn.us/wimn/siteInfo.cfm?siteid=172826
Leak Discovered:	Not reported
Leak Reported:	Not reported
Application / Notification Received:	3/10/2003
Site Listed on PLP:	Not reported

Map ID
Direction
Distance
Elevation

MAP FINDINGS

Site

Database(s)

EDR ID Number
EPA ID Number

ELITE DRY CLEANING (Continued)

S105696296

Site Delisted from PLP:	Not reported
Site Listed on NPL:	Not reported
Site Deleted from NPL:	Not reported
Site Closed:	8/19/2004
Owner:	Unknown
Owner Address:	520 Lafayette Rd N
Owner City:	Saint Paul
Owner State:	MN
Owner ZIP:	55155
VIC:	
Facility ID:	VP14911
Facility Address 2:	Not reported
Core Program Interest ID:	55132068
Link ID:	5556
Site Type:	Dry Cleaner
Active?:	False
Pay Complete:	False
MPCA Region:	Detroit Lakes
Site Size:	0.25
Score:	Not reported
Enforcement Lead Agency:	MPCA
Federal Deferral Pilot?:	False
Site Classification A Emergency:	False
Site Classification B O and m:	False
Site Classification C Rd/ra:	False
Site Classification D Ri/fs:	False
Fund Financed:	False
NPL:	False
PLP:	False
District:	North
Program Site Was Referred From:	Not reported
Program Interest:	VIC
Physical Location:	none
Natural Resource Damage:	False
Cleanup Cost:	Not reported
Notes:	see also Elite Dry Cleaning, VP149108/23/04VP selected out of VIC program before investigation complete. Site transferred to the Site Assessment program.
Indian Reservation Land?:	False
Reservation Name:	Not reported
MPCA-owned Wells At Site?:	False
Created By:	Pjensen
Created Date:	03/10/2003
Last Update Date:	02/22/2016
Federal Facility?:	False
Primary Funding Source:	Not reported
EPA ID:	Not reported
MPCA ID:	Not reported
Alpha Sort:	Not reported
Legal District:	10A
Congressional District:	7
Public Land Survey Method:	M
Map Scale For PLS Locational Data:	A
Township 2:	Not reported
Range:	Not reported
PLS Township Suffix:	Not reported
Section:	Not reported

Map ID
Direction
Distance
Elevation

MAP FINDINGS

Site

Database(s)

EDR ID Number
EPA ID Number

ELITE DRY CLEANING (Continued)

S105696296

PLS Qtr Section (160 Acres): Not reported
PLS Qtr-Qtr Section (40 Acres): Not reported
Pls Qtr-Qtr-Qtr Section (10 Acres): Not reported
Pls Qtr-Qtr-Qtr-Qtr Secion (2.5 Acres): Not reported
Quad: 901
NAD Number: 83
Desc Of UTM Coord Pt: Represents the NW portion of the property.
UTM Coord Pt Data Source: O
Org Providing UTM Coord Point Data: Not reported
mpcapgmac: Not reported
Utm Coord Pt Data Collection Method: I2
Date Of Utm Coord Pt Data Collection: Not reported
COL Date Qual: Not reported
Map Scale: Not reported
verifmeth: Not reported
horizref: Not reported
Utm Source: U
Utm Method: M1
Utm Scale: A
Utm Accuracy: U
Utm East: 262691.88
Utm North: 5130166
Utm Zone: 15
Basin Code: 8
Major Watershed: 56
Minor Watershed: Not reported
Public Land Survey Method 2: Not reported
Map Scale For PLS Locational Data 2: Not reported
Township 2: Not reported
Range 2: Not reported
PLS Township Suffix 2: Not reported
Section 2: Not reported
PLS Qtr Section (160 Acres) 2: Not reported
PLS Qtr-Qtr Section (40 Acres) 2: Not reported
PLS Qtr-Qtr Section (10 Acres) 2: Not reported
PLS Qtr-Qtr Section (2.5 Acres) 2: Not reported
Quad 2: Not reported
File Location: Archival Storage
VIC Application GIS: False
Petroleum Brownfields Prog?: False

SHWS:

Facid: VP14911
GW Receipts Prot by Rem Actn: Not reported
Ecological receptors present: 1
Type of ecological receptors: Not reported
Acres of contaminated soil: 0.5
Volume of contaminated soil: Not reported
Acres of surface water impacted: Not reported
Acres of wetland impacted: Not reported
Acres of sediment impacted: Not reported
GW Plume Area Acres: 1
Cleanup Conducted: 1
Acres of Contam Soil remediate: Not reported
Volume of Soil Cleaned: Not reported
Municipal wells contamd: Not reported
Dom wells contam: Not reported

Map ID
 Direction
 Distance
 Elevation

MAP FINDINGS

Site

Database(s)

EDR ID Number
 EPA ID Number

ELITE DRY CLEANING (Continued)

S105696296

# People Impct SW intake contam:	Not reported
# Drums Revolved from site:	Not reported
Yr Soil Remediated:	Not reported
Acres of Soil w/ Restrict Access:	Not reported
Yr IC remedy complete:	Not reported
Yr GW remedy completed:	Not reported
Year GWIC completed:	Not reported
Acres of wetland of sediment remediated:	Not reported
Public financing:	1
Assurance help:	1
Land use Classfn At Site:	Commercial
Land use Vicinity Of Site:	Residential
Deed notif Present On Site:	1
Restrictive Covenant Present:	1
Restrictions:	Not reported
GW Pump and Treat Used at site:	1
Quaternary Perched:	1
Quaternary Water Table:	1
Quaternary Confined:	1
Cretaceous:	1
Plattville:	1
St. peter:	1
Prairie Duchien:	1
Jordan:	1
Ironton/Galesville:	1
Mt Simon Hinckley:	1
Precambrian Undifferentiated:	1
Other/Unknown Aquifer:	1
Date Info Last Updated:	2004-12-02 00:00:00
Inst Control Info Updated:	2004-03-17 00:00:00
Inst Control Filed Location:	Not reported
SW Classification (Primary):	Not reported
SW Classification (Secondary):	Not reported
Miscellaneous:	This is a former dry cleaning facility and gas station. Relatively low concentrations of dry cleaning solvents up to 300 parts per billion have detected in the soil and ground water beneath the site. The highest concentrations seem to be near a former underground storage tank located on the south side of the property, and there is a neighboring house and day care center located within 35 feet of this area. More investigation near the former UST and for indoor air quality for the site building and neighboring residence was requested, but the VP discontinued working with the VIC program in the summer of 2004 after this additional investigation and monitoring work was requested. The site now has been referred to the Site Assessment Program
SW Comments:	Not reported
SHWS:	
Date Started:	2003-03-10 00:00:00
Date End:	2004-08-19 00:00:00
Planned Start Date:	Not reported
Planned End Date:	Not reported
Last Update:	2003-03-12 00:00:00
Facid:	VP14911
Event:	1
Additional Information:	None Entered
Record Number:	16465

Map ID
Direction
Distance
Elevation

MAP FINDINGS

Site

Database(s)

EDR ID Number
EPA ID Number

ELITE DRY CLEANING (Continued)

S105696296

Date Started:	2002-11-20 00:00:00
Date End:	2003-01-20 00:00:00
Planned Start Date:	Not reported
Planned End Date:	Not reported
Last Update:	2003-05-19 00:00:00
Facid:	VP14911
Event:	1
Additional Information:	Great Plains Environmental
Record Number:	16695
Date Started:	2001-08-16 00:00:00
Date End:	2001-08-16 00:00:00
Planned Start Date:	Not reported
Planned End Date:	Not reported
Last Update:	2003-05-19 00:00:00
Facid:	VP14911
Event:	1
Additional Information:	Green to Gold Technologies
Record Number:	16696
Date Started:	Not reported
Date End:	2002-10-08 00:00:00
Planned Start Date:	Not reported
Planned End Date:	Not reported
Last Update:	2003-05-19 00:00:00
Facid:	VP14911
Event:	1
Additional Information:	Great Plains Environmental
Record Number:	16697
Date Started:	2002-11-20 00:00:00
Date End:	Not reported
Planned Start Date:	Not reported
Planned End Date:	2003-08-31 00:00:00
Last Update:	2003-05-19 00:00:00
Facid:	VP14911
Event:	1
Additional Information:	Great Plains Environmental
Record Number:	16698
Date Started:	2002-11-02 00:00:00
Date End:	Not reported
Planned Start Date:	Not reported
Planned End Date:	2003-08-31 00:00:00
Last Update:	2003-05-19 00:00:00
Facid:	VP14911
Event:	1
Additional Information:	Great Plains Environmental
Record Number:	16699
Date Started:	2003-03-14 00:00:00
Date End:	2003-09-30 00:00:00
Planned Start Date:	Not reported
Planned End Date:	2003-06-15 00:00:00
Last Update:	2003-05-19 00:00:00
Facid:	VP14911
Event:	1

Map ID
Direction
Distance
Elevation

MAP FINDINGS

Site

Database(s)

EDR ID Number
EPA ID Number

ELITE DRY CLEANING (Continued)

S105696296

Additional Information:	Great Plains Environmental
Record Number:	16700
Date Started:	2003-05-16 00:00:00
Date End:	2003-10-30 00:00:00
Planned Start Date:	2003-05-01 00:00:00
Planned End Date:	2003-06-10 00:00:00
Last Update:	2003-05-19 00:00:00
Facid:	VP14911
Event:	1
Additional Information:	For Addiitonal Investigation
Record Number:	16701
Date Started:	Not reported
Date End:	2003-05-23 00:00:00
Planned Start Date:	Not reported
Planned End Date:	Not reported
Last Update:	2003-05-27 00:00:00
Facid:	VP14911
Event:	1
Additional Information:	None Entered
Record Number:	16734
Date Started:	2003-10-15 00:00:00
Date End:	2003-10-30 00:00:00
Planned Start Date:	2003-09-15 00:00:00
Planned End Date:	2003-10-31 00:00:00
Last Update:	2003-10-30 00:00:00
Facid:	VP14911
Event:	1
Additional Information:	additional investigation
Record Number:	17567
Date Started:	2003-10-08 00:00:00
Date End:	2003-10-08 00:00:00
Planned Start Date:	2003-10-01 00:00:00
Planned End Date:	2003-10-31 00:00:00
Last Update:	2003-12-03 00:00:00
Facid:	VP14911
Event:	1
Additional Information:	VIC staff met with consultant from Great Plains Environmental at the Site
Record Number:	17715
Date Started:	2003-12-22 00:00:00
Date End:	2003-12-24 00:00:00
Planned Start Date:	2003-11-15 00:00:00
Planned End Date:	2004-01-15 00:00:00
Last Update:	2004-06-09 00:00:00
Facid:	VP14911
Event:	1
Additional Information:	Great Plains Environmental
Record Number:	18693
Date Started:	2003-12-01 00:00:00
Date End:	Not reported
Planned Start Date:	2003-11-01 00:00:00

Map ID
Direction
Distance
Elevation

MAP FINDINGS

Site

Database(s)

EDR ID Number
EPA ID Number

ELITE DRY CLEANING (Continued)

S105696296

Planned End Date: 2005-12-31 00:00:00
Last Update: 2004-06-09 00:00:00
Facid: VP14911
Event: 1
Additional Information: Great Plains Environmental
Record Number: 18694

Date Started: 2002-05-01 00:00:00
Date End: 2003-09-15 00:00:00
Planned Start Date: 2002-05-01 00:00:00
Planned End Date: 2003-09-30 00:00:00
Last Update: 2004-06-09 00:00:00
Facid: VP14911
Event: 1
Additional Information: Additional Phase II Investigation Work Plan
Record Number: 18695

Date Started: Not reported
Date End: 2004-06-17 00:00:00
Planned Start Date: Not reported
Planned End Date: Not reported
Last Update: 2004-06-17 00:00:00
Facid: VP14911
Event: 1
Additional Information: request more work letter
Record Number: 18764

SHWS:

Contaminant Id: 1
Contaminated Media: 1
Req Cleanup Concluded: Not reported
Cleanup Lvl Measure Units: Not reported
Basis For Req Cleanup Lvl: Not reported
Max Residual Contamination: Not reported
Date Info Last Updated: 2004-03-17 00:00:00

Contaminant Id: 1
Contaminated Media: 1
Req Cleanup Concluded: 7
Cleanup Lvl Measure Units: ug/L
Basis For Req Cleanup Lvl: HRL (Health Risk Limit)
Max Residual Contamination: 310
Date Info Last Updated: 2004-06-09 00:00:00

Contaminant Id: 1
Contaminated Media: 1
Req Cleanup Concluded: 5
Cleanup Lvl Measure Units: ug/L
Basis For Req Cleanup Lvl: HRL (Health Risk Limit)
Max Residual Contamination: 95
Date Info Last Updated: 2004-06-09 00:00:00

Contaminant Id: 1
Contaminated Media: 1
Req Cleanup Concluded: 70
Cleanup Lvl Measure Units: ug/L
Basis For Req Cleanup Lvl: HRL (Health Risk Limit)

Map ID
Direction
Distance
Elevation

MAP FINDINGS

Site

Database(s)

EDR ID Number
EPA ID Number

ELITE DRY CLEANING (Continued)

S105696296

Max Residual Contamination: 240
Date Info Last Updated: 2004-06-09 00:00:00

Contaminant Id: 1
Contaminated Media: 1
Req Cleanup Concluded: 1
Cleanup Lvl Measure Units: ug/L
Basis For Req Cleanup Lvl: HRL (Health Risk Limit)
Max Residual Contamination: 21
Date Info Last Updated: 2004-06-09 00:00:00

Contaminant Id: 1
Contaminated Media: 1
Req Cleanup Concluded: 0.07
Cleanup Lvl Measure Units: mg/Kg
Basis For Req Cleanup Lvl: SLV (Soil Leaching Value)
Max Residual Contamination: 1.3
Date Info Last Updated: 2004-06-09 00:00:00

SHWS:

Contact Type: 1
Company Name: Owner
Contact Address: 8171 Bay Colony Drive
Contact Address 2: Not reported
Contact Province: Not reported
Contact Country: Not reported
Contact Postal code: Not reported
Contact Phone: 2395921235
Contact Phone Ext: Not reported
Contact Fax: 2395927536
Contact E-mail: Not reported
Contact Cell Phone: Not reported
Contact Information Last Updated: 2001-08-21 00:00:00
Misc Contact Info: Not reported
Receive Invoice: T
Staff Id Num: 0

Contact Type: 1
Company Name: MPCA
Contact Address: 520 Lafayette Rd N
Contact Address 2: Not reported
Contact Province: Not reported
Contact Country: Not reported
Contact Postal code: Not reported
Contact Phone: (651) 757-2758
Contact Phone Ext: Not reported
Contact Fax: Not reported
Contact E-mail: Not reported
Contact Cell Phone: Not reported
Contact Information Last Updated: 2001-11-15 00:00:00
Misc Contact Info: Not reported
Receive Invoice: F
Staff Id Num: 3344

Contact Type: 1
Company Name: MPCA
Contact Address: Not reported

Map ID
Direction
Distance
Elevation

MAP FINDINGS

Site

Database(s)

EDR ID Number
EPA ID Number

ELITE DRY CLEANING (Continued)

S105696296

Contact Address 2: Not reported
Contact Province: Not reported
Contact Country: Not reported
Contact Postal code: Not reported
Contact Phone: 2185296269
Contact Phone Ext: Not reported
Contact Fax: 2187234727
Contact E-mail: mark.elliott@state.mn.us
Contact Cell Phone: Not reported
Contact Information Last Updated: 2002-04-29 00:00:00
Misc Contact Info: Not reported
Receive Invoice: F
Staff Id Num: 3229

Contact Type: 1
Company Name: Great Plains Environmental
Contact Address: 1301 40th Street NW
Contact Address 2: Not reported
Contact Province: Not reported
Contact Country: Not reported
Contact Postal code: Not reported
Contact Phone: 7012771612
Contact Phone Ext: Not reported
Contact Fax: 7012819770
Contact E-mail: jasong@gpenvironmental.com
Contact Cell Phone: Not reported
Contact Information Last Updated: 2003-03-12 00:00:00
Misc Contact Info: Not reported
Receive Invoice: F
Staff Id Num: 0

Contact Type: 1
Company Name: Not reported
Contact Address: Not reported
Contact Address 2: Not reported
Contact Province: Not reported
Contact Country: Not reported
Contact Postal code: Not reported
Contact Phone: 7012939911
Contact Phone Ext: Not reported
Contact Fax: Not reported
Contact E-mail: Not reported
Contact Cell Phone: Not reported
Contact Information Last Updated: 2003-03-18 00:00:00
Misc Contact Info: Not reported
Receive Invoice: F
Staff Id Num: 0

SRS:

Facility ID: VP14910
Item ID: 186024-AREA0000000002
AI ID: 186024
AI Name: Elite Dry Cleaning
Facility Type: Brownfield Site
Hydro: Not reported
Project Manager: Not reported

Map ID
Direction
Distance
Elevation

MAP FINDINGS

Site

Database(s)

EDR ID Number
EPA ID Number

ELITE DRY CLEANING (Continued)

S105696296

Latitude: 46.28344131
Longitude: -96.08063533
Coord Collection Method: Address Matching House Number
Migrated: Y
WIMN: <https://cf.pca.state.mn.us/wimn/siteInfo.cfm?siteid=172826>
Leak Discovered: Not reported
Leak Reported: Not reported
Application / Notification Received: 8/16/2001
Site Listed on PLP: Not reported
Site Delisted from PLP: Not reported
Site Listed on NPL: Not reported
Site Deleted from NPL: Not reported
Site Closed: 10/22/2002
Owner: Unknown
Owner Address: 520 Lafayette Rd N
Owner City: Saint Paul
Owner State: MN
Owner ZIP: 55155

SRS:

Facility ID: VP14910
Facility Address 2: Not reported
Core Program Interest ID: 336960
Link ID: 5556
Site Type: Dry Cleaner
Active?: False
Pay Complete: False
MPCA Region: Detroit Lakes
Site Size: 0.25
Score: Not reported
Enforcement Lead Agency: MPCA
Federal Deferral Pilot?: False
Site Classification A Emergency: False
Site Classification B O and m: False
Site Classification C Rd/ra: False
Site Classification D Ri/fs: False
Fund Financed: False
NPL: False
PLP: False
District: North
Program Site Was Referred From: Not reported
Program Interest: VIC
Physical Location: none
Natural Resource Damage: False
Cleanup Cost: Not reported
Notes: see also Fergus Quality Dry Cleaning, VP14910
Indian Reservation Land?: False
Reservation Name: Not reported
MPCA-owned Wells At Site?: False
Created By: Pjensen
Created Date: 08/16/2001
Last Update Date: 02/22/2016
Federal Facility?: False
Primary Funding Source: Not reported
EPA ID: Not reported
MPCA ID: Not reported
Alpha Sort: Not reported
Legal District: 10A

Map ID
Direction
Distance
Elevation

MAP FINDINGS

Site

Database(s)

EDR ID Number
EPA ID Number

ELITE DRY CLEANING (Continued)

S105696296

Congressional District: 7
Public Land Survey Method: M
Map Scale For PLS Locational Data: A
Township: Not reported
Range: Not reported
PLS Township Suffix: Not reported
Section: Not reported
PLS Qtr Section (160 Acres): Not reported
PLS Qtr-Qtr Section (40 Acres): Not reported
Pls Qtr-Qtr-Qtr Section (10 Acres): Not reported
Pls Qtr-Qtr-Qtr Section (10 Acres): Not reported
Quad: Not reported
NAD Number: 83
Desc Of UTM Coord Pt: Not reported
Desc Of UTM Coord Pt: Not reported
Desc Of UTM Coord Pt: Not reported
mpcapgmac: Not reported
Utm Coord Pt Data Collection Method: Not reported
Utm Coord Pt Data Collection Method: Not reported
Map Scale: Not reported
verifmeth: Not reported
horizref: Not reported
Utm Source: U
Utm Method: M1
Utm Scale: A
Utm Accuracy: U
Utm East: 262691.88
Utm North: 5130166
Utm Zone: 15
Basin Code: Not reported
Major Watershed: Not reported
Minor Watershed: Not reported
Public Land Survey Method 2: Not reported
Map Scale For PLS Locational Data 2: Not reported
Township 2: Not reported
Range 2: Not reported
PLS Township Suffix 2: Not reported
Section 2: Not reported
PLS Qtr Section (160 Acres) 2: Not reported
PLS Qtr-Qtr Section (40 Acres) 2: Not reported
PLS Qtr-Qtr Section (10 Acres) 2: Not reported
PLS Qtr-Qtr Section (2.5 Acres) 2: Not reported
Quad 2: Not reported
File Location: Archival Storage
VIC Application GIS: False
Petroleum Brownfields Prog?: False

SHWS:

Facid: VP14910
GW Receipts Prot by Rem Actn: Not reported
Ecological receptors present: 1
Type of ecological receptors: Not reported
Acres of contaminated soil: Not reported
Volume of contaminated soil: Not reported
Acres of surface water impacted: Not reported
Acres of wetland impacted: Not reported
Acres of sediment impacted: Not reported

Map ID
 Direction
 Distance
 Elevation

MAP FINDINGS

Site

Database(s)

EDR ID Number
 EPA ID Number

ELITE DRY CLEANING (Continued)

S105696296

GW Plume Area Acres:	Not reported
Cleanup Conducted:	1
Acres of Contam Soil remediate:	Not reported
Volume of Soil Cleaned:	Not reported
# Municipal wells contamd:	Not reported
# Dom wells contam:	Not reported
# People Impct SW intake contam:	Not reported
# Drums Revolved from site:	Not reported
Yr Soil Remediated:	Not reported
Acres of Soil w/ Restrict Access:	Not reported
Yr IC remedy complete:	Not reported
Yr GW remedy completed:	Not reported
Year GWIC completed:	Not reported
Acres of wetland of sediment remediated:	Not reported
Public financing:	1
Assurance help:	1
Land use Classfn At Site:	Not reported
Land use Vicinity Of Site:	Not reported
Deed notif Present On Site:	1
Restrictive Covenant Present:	1
Restrictions:	Not reported
GW Pump and Treat Used at site:	1
Quaternary Perched:	1
Quaternary Water Table:	1
Quaternary Confined:	1
Cretaceous:	1
Plattville:	1
St. peter:	1
Prairie Duchien:	1
Jordan:	1
Ironton/Galesville:	1
Mt Simon Hinckley:	1
Precambrian Undifferentiated:	1
Other/Unknown Aquifer:	1
Date Info Last Updated:	Not reported
Inst Control Info Updated:	Not reported
Inst Control Filed Location:	Not reported
SW Classification (Primary):	Not reported
SW Classification (Secondary):	Not reported
Miscellaneous:	Not reported
SW Comments:	Not reported

SHWS:

Date Started:	2001-08-16 00:00:00
Date End:	2002-10-22 00:00:00
Planned Start Date:	Not reported
Planned End Date:	Not reported
Last Update:	2001-08-21 00:00:00
Facid:	VP14910
Event:	1
Additional Information:	None Entered
Record Number:	11838
Date Started:	2002-03-27 00:00:00
Date End:	Not reported
Planned Start Date:	Not reported
Planned End Date:	Not reported

Map ID
Direction
Distance
Elevation

MAP FINDINGS

Site

Database(s)

EDR ID Number
EPA ID Number

ELITE DRY CLEANING (Continued)

S105696296

Last Update: 2002-03-27 00:00:00
Facid: VP14910
Event: 1
Additional Information: 30 day deadline
Record Number: 13612

Date Started: Not reported
Date End: 2002-10-22 00:00:00
Planned Start Date: Not reported
Planned End Date: Not reported
Last Update: 2002-10-30 00:00:00
Facid: VP14910
Event: 1
Additional Information: final
Record Number: 15496

SHWS:

Contaminant Id: 1
Contaminated Media: 1
Req Cleanup Concluded: Not reported
Cleanup Lvl Measure Units: Not reported
Basis For Req Cleanup Lvl: Not reported
Max Residual Contamination: Not reported
Date Info Last Updated: 2008-12-18 00:00:00

SHWS:

Contact Type: 1
Company Name: MPCA
Contact Address: 714 Lake Ave
Contact Address 2: Not reported
Contact Province: Not reported
Contact Country: Not reported
Contact Postal code: Not reported
Contact Phone: Not reported
Contact Phone Ext: Not reported
Contact Fax: Not reported
Contact E-mail: Not reported
Contact Cell Phone: Not reported
Contact Information Last Updated: 2001-11-15 00:00:00
Misc Contact Info: Not reported
Receive Invoice: F
Staff Id Num: 3413

Contact Type: 1
Company Name: Green to Gold Tech LLC
Contact Address: 525 24th Avenue South
Contact Address 2: Not reported
Contact Province: Not reported
Contact Country: Not reported
Contact Postal code: Not reported
Contact Phone: 7012322602
Contact Phone Ext: Not reported
Contact Fax: 7012322602
Contact E-mail: Not reported
Contact Cell Phone: Not reported
Contact Information Last Updated: 2001-08-21 00:00:00

Map ID
Direction
Distance
Elevation

MAP FINDINGS

Site

Database(s)

EDR ID Number
EPA ID Number

ELITE DRY CLEANING (Continued)

S105696296

Misc Contact Info:	Not reported
Receive Invoice:	T
Staff Id Num:	0
Contact Type:	1
Company Name:	Not reported
Contact Address:	8171 Bay Colony Dr. #1001
Contact Address 2:	Not reported
Contact Province:	Not reported
Contact Country:	Not reported
Contact Postal code:	Not reported
Contact Phone:	9415921235
Contact Phone Ext:	Not reported
Contact Fax:	Not reported
Contact E-mail:	Not reported
Contact Cell Phone:	Not reported
Contact Information Last Updated:	2001-08-21 00:00:00
Misc Contact Info:	Not reported
Receive Invoice:	F
Staff Id Num:	0
Contact Type:	1
Company Name:	Soil Testing & Consulting
Contact Address:	Not reported
Contact Address 2:	Not reported
Contact Province:	Not reported
Contact Country:	Not reported
Contact Postal code:	Not reported
Contact Phone:	7014283894
Contact Phone Ext:	Not reported
Contact Fax:	7014283894
Contact E-mail:	Not reported
Contact Cell Phone:	Not reported
Contact Information Last Updated:	2001-08-21 00:00:00
Misc Contact Info:	Not reported
Receive Invoice:	F
Staff Id Num:	0
Contact Type:	1
Company Name:	MPCA
Contact Address:	520 Lafayette Rd N
Contact Address 2:	Not reported
Contact Province:	Not reported
Contact Country:	Not reported
Contact Postal code:	Not reported
Contact Phone:	Not reported
Contact Phone Ext:	Not reported
Contact Fax:	Not reported
Contact E-mail:	Not reported
Contact Cell Phone:	Not reported
Contact Information Last Updated:	2001-11-15 00:00:00
Misc Contact Info:	Not reported
Receive Invoice:	F
Staff Id Num:	3344
Contact Type:	1
Company Name:	MPCA

Map ID
Direction
Distance
Elevation

MAP FINDINGS

Site

Database(s)

EDR ID Number
EPA ID Number

ELITE DRY CLEANING (Continued)

S105696296

Contact Address: 525 Lake Avenue
Contact Address 2: Suite 400
Contact Province: Not reported
Contact Country: Not reported
Contact Postal code: Not reported
Contact Phone: 218-723-4958
Contact Phone Ext: Not reported
Contact Fax: 218-723-4727
Contact E-mail: jonathan.smith@state.mn.us
Contact Cell Phone: Not reported
Contact Information Last Updated: 2002-04-29 00:00:00
Misc Contact Info: Not reported
Receive Invoice: F
Staff Id Num: 3407

Facility ID: VP14911
Item ID: 186024-AREA0000000003
AI ID: 186024
AI Name: Elite Dry Cleaning
Facility Type: Brownfield Site
Hydro: Not reported
Project Manager: Not reported
Latitude: 46.28344131
Longitude: -96.08063533
Coord Collection Method: Address Matching House Number
Migrated: Y
WIMN: <https://cf.pca.state.mn.us/wimn/siteInfo.cfm?siteid=172826>
Leak Discovered: Not reported
Leak Reported: Not reported
Application / Notification Received: 3/10/2003
Site Listed on PLP: Not reported
Site Delisted from PLP: Not reported
Site Listed on NPL: Not reported
Site Deleted from NPL: Not reported
Site Closed: 8/19/2004
Owner: Unknown
Owner Address: 520 Lafayette Rd N
Owner City: Saint Paul
Owner State: MN
Owner ZIP: 55155

SRS:

Facility ID: VP14911
Facility Address 2: Not reported
Core Program Interest ID: 55132068
Link ID: 5556
Site Type: Dry Cleaner
Active?: False
Pay Complete: False
MPCA Region: Detroit Lakes
Site Size: 0.25
Score: Not reported
Enforcement Lead Agency: MPCA
Federal Deferral Pilot?: False
Site Classification A Emergency: False
Site Classification B O and m: False
Site Classification C Rd/ra: False

Map ID
Direction
Distance
Elevation

MAP FINDINGS

Site

Database(s)

EDR ID Number
EPA ID Number

ELITE DRY CLEANING (Continued)

S105696296

Site Classification D Ri/fs:	False
Fund Financed:	False
NPL:	False
PLP:	False
District:	North
Program Site Was Referred From:	Not reported
Program Interest:	VIC
Physical Location:	none
Natural Resource Damage:	False
Cleanup Cost:	Not reported
Notes:	see also Elite Dry Cleaning, VP149108/23/04VP selected out of VIC program before investigation complete. Site transferred to the Site Assessment program.
Indian Reservation Land?:	False
Reservation Name:	Not reported
MPCA-owned Wells At Site?:	False
Created By:	Pjensen
Created Date:	03/10/2003
Last Update Date:	02/22/2016
Federal Facility?:	False
Primary Funding Source:	Not reported
EPA ID:	Not reported
MPCA ID:	Not reported
Alpha Sort:	Not reported
Legal District:	10A
Congressional District:	7
Public Land Survey Method:	M
Map Scale For PLS Locational Data:	A
Township:	Not reported
Range:	Not reported
PLS Township Suffix:	Not reported
Section:	Not reported
PLS Qtr Section (160 Acres):	Not reported
PLS Qtr-Qtr Section (40 Acres):	Not reported
Pls Qtr-Qtr-Qtr Section (10 Acres):	Not reported
Pls Qtr-Qtr-Qtr Section (10 Acres):	Not reported
Quad:	901
NAD Number:	83
Desc Of UTM Coord Pt:	Represents the NW portion of the property.
Desc Of UTM Coord Pt:	O
Desc Of UTM Coord Pt:	Not reported
mpcapgmac:	Not reported
Utm Coord Pt Data Collection Method:	I2
Utm Coord Pt Data Collection Method:	Not reported
Map Scale:	Not reported
verifmeth:	Not reported
horizref:	Not reported
Utm Source:	U
Utm Method:	M1
Utm Scale:	A
Utm Accuracy:	U
Utm East:	262691.88
Utm North:	5130166
Utm Zone:	15
Basin Code:	8
Major Watershed:	56
Minor Watershed:	Not reported

Map ID
Direction
Distance
Elevation

MAP FINDINGS

Site

Database(s)

EDR ID Number
EPA ID Number

ELITE DRY CLEANING (Continued)

S105696296

Public Land Survey Method 2:	Not reported
Map Scale For PLS Locational Data 2:	Not reported
Township 2:	Not reported
Range 2:	Not reported
PLS Township Suffix 2:	Not reported
Section 2:	Not reported
PLS Qtr Section (160 Acres) 2:	Not reported
PLS Qtr-Qtr Section (40 Acres) 2:	Not reported
PLS Qtr-Qtr Section (10 Acres) 2:	Not reported
PLS Qtr-Qtr Section (2.5 Acres) 2:	Not reported
Quad 2:	Not reported
File Location:	Archival Storage
VIC Application GIS:	False
Petroleum Brownfields Prog?:	False

SHWS:

Facid:	VP14911
GW Receipts Prot by Rem Actn:	Not reported
Ecological receptors present:	1
Type of ecological receptors:	Not reported
Acres of contaminated soil:	0.5
Volume of contaminated soil:	Not reported
Acres of surface water impacted:	Not reported
Acres of wetland impacted:	Not reported
Acres of sediment impacted:	Not reported
GW Plume Area Acres:	1
Cleanup Conducted:	1
Acres of Contam Soil remediate:	Not reported
Volume of Soil Cleaned:	Not reported
# Municipal wells contamd:	Not reported
# Dom wells contam:	Not reported
# People Impct SW intake contam:	Not reported
# Drums Revolved from site:	Not reported
Yr Soil Remediated:	Not reported
Acres of Soil w/ Restrict Access:	Not reported
Yr IC remedy complete:	Not reported
Yr GW remedy completed:	Not reported
Year GWIC completed:	Not reported
Acres of wetland of sediment remediated:	Not reported
Public financing:	1
Assurance help:	1
Land use Classfn At Site:	Commercial
Land use Vicinity Of Site:	Residential
Deed notif Present On Site:	1
Restrictive Covenant Present:	1
Restrictions:	Not reported
GW Pump and Treat Used at site:	1
Quaternary Perched:	1
Quaternary Water Table:	1
Quaternary Confined:	1
Cretaceous:	1
Plattville:	1
St. peter:	1
Prairie Duchien:	1
Jordan:	1
Ironton/Galesville:	1
Mt Simon Hinckley:	1

Map ID
 Direction
 Distance
 Elevation

MAP FINDINGS

Site

Database(s)

EDR ID Number
 EPA ID Number

ELITE DRY CLEANING (Continued)

S105696296

Precambrian Undifferentiated:	1
Other/Unknown Aquifer:	1
Date Info Last Updated:	2004-12-02 00:00:00
Inst Control Info Updated:	2004-03-17 00:00:00
Inst Control Filed Location:	Not reported
SW Classification (Primary):	Not reported
SW Classification (Secondary):	Not reported
Miscellaneous:	This is a former dry cleaning facility and gas station. Relatively low concentrations of dry cleaning solvents up to 300 parts per billion have detected in the soil and ground water beneath the site. The highest concentrations seem to be near a former underground storage tank located on the south side of the property, and there is a neighboring house and day care center located within 35 feet of this area. More investigation near the former UST and for indoor air quality for the site building and neighboring residence was requested, but the VP discontinued working with the VIC program in the summer of 2004 after this additional investigation and monitoring work was requested. The site now has been referred to the Site Assessment Program
SW Comments:	Not reported

SHWS:

Date Started:	2003-03-10 00:00:00
Date End:	2004-08-19 00:00:00
Planned Start Date:	Not reported
Planned End Date:	Not reported
Last Update:	2003-03-12 00:00:00
Facid:	VP14911
Event:	1
Additional Information:	None Entered
Record Number:	16465
Date Started:	2002-11-20 00:00:00
Date End:	2003-01-20 00:00:00
Planned Start Date:	Not reported
Planned End Date:	Not reported
Last Update:	2003-05-19 00:00:00
Facid:	VP14911
Event:	1
Additional Information:	Great Plains Environmental
Record Number:	16695
Date Started:	2001-08-16 00:00:00
Date End:	2001-08-16 00:00:00
Planned Start Date:	Not reported
Planned End Date:	Not reported
Last Update:	2003-05-19 00:00:00
Facid:	VP14911
Event:	1
Additional Information:	Green to Gold Technologies
Record Number:	16696
Date Started:	Not reported
Date End:	2002-10-08 00:00:00
Planned Start Date:	Not reported
Planned End Date:	Not reported
Last Update:	2003-05-19 00:00:00

Map ID
Direction
Distance
Elevation

MAP FINDINGS

Site

Database(s)

EDR ID Number
EPA ID Number

ELITE DRY CLEANING (Continued)

S105696296

Facid: VP14911
Event: 1
Additional Information: Great Plains Environmental
Record Number: 16697

Date Started: 2002-11-20 00:00:00
Date End: Not reported
Planned Start Date: Not reported
Planned End Date: 2003-08-31 00:00:00
Last Update: 2003-05-19 00:00:00

Facid: VP14911
Event: 1
Additional Information: Great Plains Environmental
Record Number: 16698

Date Started: 2002-11-02 00:00:00
Date End: Not reported
Planned Start Date: Not reported
Planned End Date: 2003-08-31 00:00:00
Last Update: 2003-05-19 00:00:00
Facid: VP14911
Event: 1
Additional Information: Great Plains Environmental
Record Number: 16699

Date Started: 2003-03-14 00:00:00
Date End: 2003-09-30 00:00:00
Planned Start Date: Not reported
Planned End Date: 2003-06-15 00:00:00
Last Update: 2003-05-19 00:00:00
Facid: VP14911
Event: 1
Additional Information: Great Plains Environmental
Record Number: 16700

Date Started: 2003-05-16 00:00:00
Date End: 2003-10-30 00:00:00
Planned Start Date: 2003-05-01 00:00:00
Planned End Date: 2003-06-10 00:00:00
Last Update: 2003-05-19 00:00:00
Facid: VP14911
Event: 1
Additional Information: For Addiitonal Investigation
Record Number: 16701

Date Started: Not reported
Date End: 2003-05-23 00:00:00
Planned Start Date: Not reported
Planned End Date: Not reported
Last Update: 2003-05-27 00:00:00
Facid: VP14911
Event: 1
Additional Information: None Entered
Record Number: 16734

Date Started: 2003-10-15 00:00:00
Date End: 2003-10-30 00:00:00

Map ID
Direction
Distance
Elevation

MAP FINDINGS

Site

Database(s)

EDR ID Number
EPA ID Number

ELITE DRY CLEANING (Continued)

S105696296

Planned Start Date:	2003-09-15 00:00:00
Planned End Date:	2003-10-31 00:00:00
Last Update:	2003-10-30 00:00:00
Facid:	VP14911
Event:	1
Additional Information:	additional investigation
Record Number:	17567
Date Started:	2003-10-08 00:00:00
Date End:	2003-10-08 00:00:00
Planned Start Date:	2003-10-01 00:00:00
Planned End Date:	2003-10-31 00:00:00
Last Update:	2003-12-03 00:00:00
Facid:	VP14911
Event:	1
Additional Information:	VIC staff met with consultant from Great Plains Environmental at the Site
Record Number:	17715
Date Started:	2003-12-22 00:00:00
Date End:	2003-12-24 00:00:00
Planned Start Date:	2003-11-15 00:00:00
Planned End Date:	2004-01-15 00:00:00
Last Update:	2004-06-09 00:00:00
Facid:	VP14911
Event:	1
Additional Information:	Great Plains Environmental
Record Number:	18693
Date Started:	2003-12-01 00:00:00
Date End:	Not reported
Planned Start Date:	2003-11-01 00:00:00
Planned End Date:	2005-12-31 00:00:00
Last Update:	2004-06-09 00:00:00
Facid:	VP14911
Event:	1
Additional Information:	Great Plains Environmental
Record Number:	18694
Date Started:	2002-05-01 00:00:00
Date End:	2003-09-15 00:00:00
Planned Start Date:	2002-05-01 00:00:00
Planned End Date:	2003-09-30 00:00:00
Last Update:	2004-06-09 00:00:00
Facid:	VP14911
Event:	1
Additional Information:	Additional Phase II Investigation Work Plan
Record Number:	18695
Date Started:	Not reported
Date End:	2004-06-17 00:00:00
Planned Start Date:	Not reported
Planned End Date:	Not reported
Last Update:	2004-06-17 00:00:00
Facid:	VP14911
Event:	1
Additional Information:	request more work letter

Map ID
Direction
Distance
Elevation

MAP FINDINGS

Site

Database(s)

EDR ID Number
EPA ID Number

ELITE DRY CLEANING (Continued)

S105696296

Record Number: 18764

SHWS:

Contaminant Id: 1
Contaminated Media: 1
Req Cleanup Concluded: Not reported
Cleanup Lvl Measure Units: Not reported
Basis For Req Cleanup Lvl: Not reported
Max Residual Contamination: Not reported
Date Info Last Updated: 2004-03-17 00:00:00

Contaminant Id: 1
Contaminated Media: 1
Req Cleanup Concluded: 7
Cleanup Lvl Measure Units: ug/L
Basis For Req Cleanup Lvl: HRL (Health Risk Limit)
Max Residual Contamination: 310
Date Info Last Updated: 2004-06-09 00:00:00

Contaminant Id: 1
Contaminated Media: 1
Req Cleanup Concluded: 5
Cleanup Lvl Measure Units: ug/L
Basis For Req Cleanup Lvl: HRL (Health Risk Limit)
Max Residual Contamination: 95
Date Info Last Updated: 2004-06-09 00:00:00

Contaminant Id: 1
Contaminated Media: 1
Req Cleanup Concluded: 70
Cleanup Lvl Measure Units: ug/L
Basis For Req Cleanup Lvl: HRL (Health Risk Limit)
Max Residual Contamination: 240
Date Info Last Updated: 2004-06-09 00:00:00

Contaminant Id: 1
Contaminated Media: 1
Req Cleanup Concluded: 1
Cleanup Lvl Measure Units: ug/L
Basis For Req Cleanup Lvl: HRL (Health Risk Limit)
Max Residual Contamination: 21
Date Info Last Updated: 2004-06-09 00:00:00

Contaminant Id: 1
Contaminated Media: 1
Req Cleanup Concluded: 0.07
Cleanup Lvl Measure Units: mg/Kg
Basis For Req Cleanup Lvl: SLV (Soil Leaching Value)
Max Residual Contamination: 1.3
Date Info Last Updated: 2004-06-09 00:00:00

SHWS:

Contact Type: 1
Company Name: Owner
Contact Address: 8171 Bay Colony Drive
Contact Address 2: Not reported

Map ID
Direction
Distance
Elevation

MAP FINDINGS

Site

Database(s)

EDR ID Number
EPA ID Number

ELITE DRY CLEANING (Continued)

S105696296

Contact Province: Not reported
Contact Country: Not reported
Contact Postal code: Not reported
Contact Phone: 2395921235
Contact Phone Ext: Not reported
Contact Fax: 2395927536
Contact E-mail: Not reported
Contact Cell Phone: Not reported
Contact Information Last Updated: 2001-08-21 00:00:00
Misc Contact Info: Not reported
Receive Invoice: T
Staff Id Num: 0

Contact Type: 1
Company Name: MPCA
Contact Address: 520 Lafayette Rd N
Contact Address 2: Not reported
Contact Province: Not reported
Contact Country: Not reported
Contact Postal code: Not reported
Contact Phone: (651) 757-2758
Contact Phone Ext: Not reported
Contact Fax: Not reported
Contact E-mail: Not reported
Contact Cell Phone: Not reported
Contact Information Last Updated: 2001-11-15 00:00:00
Misc Contact Info: Not reported
Receive Invoice: F
Staff Id Num: 3344

Contact Type: 1
Company Name: MPCA
Contact Address: Not reported
Contact Address 2: Not reported
Contact Province: Not reported
Contact Country: Not reported
Contact Postal code: Not reported
Contact Phone: 2185296269
Contact Phone Ext: Not reported
Contact Fax: 2187234727
Contact E-mail: mark.elliott@state.mn.us
Contact Cell Phone: Not reported
Contact Information Last Updated: 2002-04-29 00:00:00
Misc Contact Info: Not reported
Receive Invoice: F
Staff Id Num: 3229

Contact Type: 1
Company Name: Great Plains Environmental
Contact Address: 1301 40th Street NW
Contact Address 2: Not reported
Contact Province: Not reported
Contact Country: Not reported
Contact Postal code: Not reported
Contact Phone: 7012771612
Contact Phone Ext: Not reported
Contact Fax: 7012819770

Map ID
 Direction
 Distance
 Elevation

MAP FINDINGS

Site

Database(s)

EDR ID Number
 EPA ID Number

ELITE DRY CLEANING (Continued)

S105696296

Contact E-mail: jasong@gpenvironmental.com
 Contact Cell Phone: Not reported
 Contact Information Last Updated: 2003-03-12 00:00:00
 Misc Contact Info: Not reported
 Receive Invoice: F
 Staff Id Num: 0

Contact Type: 1
 Company Name: Not reported
 Contact Address: Not reported
 Contact Address 2: Not reported
 Contact Province: Not reported
 Contact Country: Not reported
 Contact Postal code: Not reported
 Contact Phone: 7012939911
 Contact Phone Ext: Not reported
 Contact Fax: Not reported
 Contact E-mail: Not reported
 Contact Cell Phone: Not reported
 Contact Information Last Updated: 2003-03-18 00:00:00
 Misc Contact Info: Not reported
 Receive Invoice: F
 Staff Id Num: 0

**E31
 NE
 1/4-1/2
 0.311 mi.
 1643 ft.**

**ELITE DRY CLEANING
 457 LINCOLN AVE
 FERGUS FALLS, MN 56537
 Site 3 of 4 in cluster E**

**BROWNFIELDS
 SRS
 MN LS
 WIMN**

**S105118533
 N/A**

**Relative:
 Higher
 Actual:
 1171 ft.**

BROWNFIELDS:
 Site ID: VP14910
 Leak Num: Not reported
 Owner Name: Unknown
 Leak Source: Not reported
 Response Action Date: Not reported
 Site Acreage: Not reported
 Item Id: 186024-AREA0000000002
 AI ID: 186024
 AI Name: Elite Dry Cleaning
 Site type: Brownfield Site
 Hydro: Not reported
 Project Manager: Not reported
 Coord Collection Method: Address Matching House Number
 Migrated: Y
 WIMN: <https://cf.pca.state.mn.us/wimn/siteInfo.cfm?siteid=172826>
 Leak Discovered: Not reported
 Leak Reported: Not reported
 Application / Notification Received: 8/16/2001
 Site Listed on PLP: Not reported
 Site Delisted from PLP: Not reported
 Site Listed on NPL: Not reported
 Site Deleted from NPL: Not reported
 Site Closed: 10/22/2002
 Owner Address: 520 Lafayette Rd N
 Owner City: Saint Paul
 Owner State: MN

Map ID
Direction
Distance
Elevation

MAP FINDINGS

Site

Database(s)

EDR ID Number
EPA ID Number

ELITE DRY CLEANING (Continued)

S105118533

Owner ZIP: 55155
Latitude: 46.28344131
Longitude: -96.08063533

Site ID: VP14911
Leak Num: Not reported
Owner Name: Unknown
Leak Source: Not reported
Response Action Date: Not reported
Site Acreage: Not reported
Item Id: 186024-AREA0000000003
AI ID: 186024
AI Name: Elite Dry Cleaning
Site type: Brownfield Site
Hydro: Not reported
Project Manager: Not reported
Coord Collection Method: Address Matching House Number
Migrated: Y
WIMN: <https://cf.pca.state.mn.us/wimn/siteInfo.cfm?siteid=172826>
Leak Discovered: Not reported
Leak Reported: Not reported
Application / Notification Received: 3/10/2003
Site Listed on PLP: Not reported
Site Delisted from PLP: Not reported
Site Listed on NPL: Not reported
Site Deleted from NPL: Not reported
Site Closed: 8/19/2004
Owner Address: 520 Lafayette Rd N
Owner City: Saint Paul
Owner State: MN
Owner ZIP: 55155
Latitude: 46.28344131
Longitude: -96.08063533

SRS:

Facility ID: SA0004515
Item ID: 186024-AREA0000000001
AI ID: 186024
AI Name: Elite Dry Cleaning
Facility Type: Site Assessment Site
Hydro: Not reported
Project Manager: Not reported
Latitude: 46.28344131
Longitude: -96.08063533
Coord Collection Method: Address Matching House Number
Migrated: Y
WIMN: <https://cf.pca.state.mn.us/wimn/siteInfo.cfm?siteid=172826>
Leak Discovered: Not reported
Leak Reported: Not reported
Application / Notification Received: Not reported
Site Listed on PLP: Not reported
Site Delisted from PLP: Not reported
Site Listed on NPL: Not reported
Site Deleted from NPL: Not reported
Site Closed: Not reported
Owner: Unknown
Owner Address: 520 Lafayette Rd N

Map ID
Direction
Distance
Elevation

MAP FINDINGS

Site

Database(s)

EDR ID Number
EPA ID Number

ELITE DRY CLEANING (Continued)

S105118533

Owner City: Saint Paul
Owner State: MN
Owner ZIP: 55155

MN LS:

Link ID: 5556
EPA ID: Not reported
MPCA ID: VP14911
Method: M1
CERCLIS: No
National Priorities List: No
PLP: No
Voluntary Cleanup & Investigation: Yes
RCRA Treatment Storage & Disposal: No
RCRA Generator: No
Solid Waste Permit: No
Dumps: No
No Further Remedial Action Planned: No
Delisted From PLP By MPCA: No
LCP: No
Brownfield: No
Entity Type: VIC

WIMN:

Status: Y
Latitude: 46.2835523
Longitude: -96.0805553
Item ID: 186024-AISI0000186024
AI ID: 186024
Document ID: 0
Subject Item Type Code: CON
Subject Item Category Code: AISI
Subject Item ID: 186024
Subject Item Category Description: Agency Interest
Subject Item Type Description: Conventional Site
Description: Not reported
Subject Item Designation: Not reported
MPCA Program: Investigation and Cleanup
Program List: SR
City, Township or Unorganized code: 239475
City, Township or Unorganized Name: Fergus Falls
Congressional District Code: 7
House District: 8A
Senate District: 8
USGS 8-digits: 09020103
USGS 8-digits Name: Otter Tail River
USGS 10-digits: 902010309
USGS 12-digits: 90201030904
USGS 12-digits Name: City of Fergus Falls-Otter Tail River
MDH Drinking Water Management Code: 0
MDH Drinking Water Management Name: Not reported
Location Description: CSSL: Center of Site
Township, Range, Direction, Section QQ: 13343234dc
PLS Township: 133
Range: 43
Range Direction: W

Map ID
Direction
Distance
Elevation

MAP FINDINGS

Site

Database(s)

EDR ID Number
EPA ID Number

ELITE DRY CLEANING (Continued)

S105118533

Section: 34
Quarters: dc
Collection Method Code: A1
Method Description: Address Matching House Number
Ref Code: GEN
Ref Description: General Location
Location Verified Flag: N
Collection Date: 04/25/2016
Timestamp of Creation: 11/09/2005
User Name of Creator: DELTA_M_R2
Timestamp of Last Update: 04/26/2016
User Name of Last Update: spatial_
Status Date: Not reported
The Delta Spatial ID: 50647272
Activity: Multiple Activities
Activity List: Brownfields, Voluntary Investigation and Cleanup; Site Assessment
MPCA ID: Multiple IDs
MPCA List: SA0004515; VP14910; VP14911
Program List: Investigation and Cleanup
Classification: Not reported
Site URL: <http://cf.pca.state.mn.us/wimn/siteInfo.cfm?siteid=186024>

WIMN:

Legislative District: 8A
Latitude: 46.28343327
Longitude: -96.08062662
Activity: Multiple Activities
MPCA ID: Multiple Activities
Major Watershed: Otter Tail River
Site URL: <http://cf.pca.state.mn.us/wimn/siteInfo.cfm?siteid=172826>
Coordinate Collection Method: Address Matching House Number
Status: Active

C32 **TCI OF CENTRAL MN**
ENE **414 W STANTON AVE**
1/4-1/2 **FERGUS FALLS, MN 56537**
0.312 mi.
1648 ft. **Site 2 of 2 in cluster C**

WIMN **S110235242**
N/A

Relative:
Higher

WIMN:

Actual:
1167 ft.

Status: N
Latitude: 46.2826677
Longitude: -96.07977699999999
Item ID: 15621-AISI0000015621
AI ID: 15621
Document ID: 0
Subject Item Type Code: CON
Subject Item Category Code: AISI
Subject Item ID: 15621
Subject Item Category Description: Agency Interest
Subject Item Type Description: Conventional Site
Description: Not reported
Subject Item Designation: Not reported
MPCA Program: Hazardous Waste
Program List: HW
City, Township or Unorganized code: 239475
City, Township or Unorganized Name: Fergus Falls

Map ID
Direction
Distance
Elevation

MAP FINDINGS

Site

Database(s)

EDR ID Number
EPA ID Number

TCI OF CENTRAL MN (Continued)

S110235242

Congressional District Code:	7
House District:	8A
Senate District:	8
USGS 8-digits:	09020103
USGS 8-digits Name:	Otter Tail River
USGS 10-digits:	902010309
USGS 12-digits:	90201030904
USGS 12-digits Name:	City of Fergus Falls-Otter Tail River
MDH Drinking Water Management Code:	0
MDH Drinking Water Management Name:	Not reported
Location Description:	Not reported
Township, Range, Direction, Section QQ:	13343234dc
PLS Township:	133
Range:	43
Range Direction:	W
Section:	34
Quarters:	dc
Collection Method Code:	A1
Method Description:	Address Matching House Number
Ref Code:	GEN
Ref Description:	General Location
Location Verified Flag:	N
Collection Date:	09/27/2015
Timestamp of Creation:	07/26/1999
User Name of Creator:	DELTA_M_R1
Timestamp of Last Update:	04/26/2016
User Name of Last Update:	spatial_
Status Date:	Not reported
The Delta Spatial ID:	11971
Activity:	Hazardous Waste
Activity List:	Hazardous Waste
MPCA ID:	709340756
MPCA List:	709340756
Program List:	Hazardous Waste
Classification:	Cable and Other Subscription Programming
Site URL:	http://cf.pca.state.mn.us/wimn/siteInfo.cfm?siteid=15621
WIMN:	
Legislative District:	8A
Latitude:	46.28250637
Longitude:	-96.07994655
Activity:	Hazardous Waste, Small to Minimal QG
MPCA ID:	709340756
Major Watershed:	Otter Tail River
Site URL:	http://cf.pca.state.mn.us/wimn/siteInfo.cfm?siteid=26499
Coordinate Collection Method:	Address Matching House Number
Status:	Inactive

Map ID
 Direction
 Distance
 Elevation

MAP FINDINGS

Site

Database(s)

EDR ID Number
 EPA ID Number

F33 **AA TIRE SERVICE**
ENE **210 S VINE ST**
1/4-1/2 **FERGUS FALLS, MN 56537**
0.316 mi.
1670 ft. **Site 1 of 2 in cluster F**

WIMN **S110178428**
N/A

Relative:
Higher

WIMN:

Actual:
1165 ft.

Status:	N
Latitude:	46.2845867
Longitude:	-96.0792887
Item ID:	8929-AISI0000008929
AI ID:	8929
Document ID:	0
Subject Item Type Code:	CON
Subject Item Category Code:	AISI
Subject Item ID:	8929
Subject Item Category Description:	Agency Interest
Subject Item Type Description:	Conventional Site
Description:	Not reported
Subject Item Designation:	Not reported
MPCA Program:	Hazardous Waste
Program List:	HW
City, Township or Unorganized code:	239475
City, Township or Unorganized Name:	Fergus Falls
Congressional District Code:	7
House District:	8A
Senate District:	8
USGS 8-digits:	09020103
USGS 8-digits Name:	Otter Tail River
USGS 10-digits:	902010309
USGS 12-digits:	90201030904
USGS 12-digits Name:	City of Fergus Falls-Otter Tail River
MDH Drinking Water Management Code:	0
MDH Drinking Water Management Name:	Not reported
Location Description:	Not reported
Township, Range, Direction, Section QQ:	13343234dc
PLS Township:	133
Range:	43
Range Direction:	W
Section:	34
Quarters:	dc
Collection Method Code:	A1
Method Description:	Address Matching House Number
Ref Code:	GEN
Ref Description:	General Location
Location Verified Flag:	N
Collection Date:	09/27/2015
Timestamp of Creation:	07/26/1999
User Name of Creator:	DELTA_M_R1
Timestamp of Last Update:	04/26/2016
User Name of Last Update:	spatial_
Status Date:	Not reported
The Delta Spatial ID:	10105
Activity:	Hazardous Waste
Activity List:	Hazardous Waste
MPCA ID:	148600703
MPCA List:	148600703
Program List:	Hazardous Waste
Classification:	Tire Dealers

Map ID
 Direction
 Distance
 Elevation

MAP FINDINGS

Site

Database(s)

EDR ID Number
 EPA ID Number

AA TIRE SERVICE (Continued)

S110178428

Site URL: <http://cf.pca.state.mn.us/wimn/siteInfo.cfm?siteid=8929>

WIMN:

Legislative District: 8A
 Latitude: 46.28219748
 Longitude: -96.07975634
 Activity: Hazardous Waste, Small to Minimal QG
 MPCA ID: 148600703
 Major Watershed: Otter Tail River
 Site URL: <http://cf.pca.state.mn.us/wimn/siteInfo.cfm?siteid=24471>
 Coordinate Collection Method: Address Matching House Number
 Status: Inactive

G34
SW
 1/4-1/2
 0.318 mi.
 1681 ft.

DELAGOON SOCCER FIELD IMPROVEMENTS
SW AREA OF DELAGOON PARK
FERGUS FALLS, MN 56537

Site 1 of 4 in cluster G

WIMN S120063215
N/A

Relative:
Higher

WIMN:

Status: N
 Latitude: 46.27671349
 Longitude: -96.08993847
 Item ID: 61894-AISI0000061894
 AI ID: 61894
 Document ID: 0
 Subject Item Type Code: CON
 Subject Item Category Code: AISI
 Subject Item ID: 61894
 Subject Item Category Description: Agency Interest
 Subject Item Type Description: Conventional Site
 Description: Not reported
 Subject Item Designation: Not reported
 MPCA Program: Stormwater
 Program List: ST
 City, Township or Unorganized code: 239475
 City, Township or Unorganized Name: Fergus Falls
 Congressional District Code: 7
 House District: 8A
 Senate District: 8
 USGS 8-digits: 09020103
 USGS 8-digits Name: Otter Tail River
 USGS 10-digits: 902010309
 USGS 12-digits: 90201030904
 USGS 12-digits Name: City of Fergus Falls-Otter Tail River
 MDH Drinking Water Management Code: 0
 MDH Drinking Water Management Name: Not reported
 Location Description: Not reported
 Township, Range, Direction, Section QQ: 13243204ac
 PLS Township: 132
 Range: 43
 Range Direction: W
 Section: 4
 Quarters: ac
 Collection Method Code: Q2
 Method Description: Public Land Survey-Two Quarter
 Ref Code: GEN

Actual:
1218 ft.

Map ID
 Direction
 Distance
 Elevation

MAP FINDINGS

Site

Database(s)

EDR ID Number
 EPA ID Number

DELAGOON SOCCER FIELD IMPROVEMENTS (Continued)

S120063215

Ref Description:	General Location
Location Verified Flag:	N
Collection Date:	06/30/2016
Timestamp of Creation:	11/30/2000
User Name of Creator:	DELTA_M_R1
Timestamp of Last Update:	06/30/2016
User Name of Last Update:	geo_nc
Status Date:	Not reported
The Delta Spatial ID:	55551
Activity:	Construction Stormwater
Activity List:	Construction Stormwater
MPCA ID:	C00007355
MPCA List:	C00007355
Program List:	Stormwater
Classification:	Not reported
Site URL:	http://cf.pca.state.mn.us/wimn/siteInfo.cfm?siteid=61894

G35
SW
 1/4-1/2
 0.318 mi.
 1681 ft.

NEAL SCHMIDT
RR 2 BOX 29
FERGUS FALLS, MN 56537
Site 2 of 4 in cluster G

Financial Assurance **S107972198**
WIMN **N/A**

Relative:
Higher

Actual:
1218 ft.

MN Financial Assurance 1:	
PROGRAM ID:	212756
Township Name:	Not reported
Region:	1
Interest Type:	Deleted Land Treatment Facility
ADDR ID:	259697
Interest Telephone:	Not reported
Preferred ID:	PRE0358
Interest Start Date:	11/19/1999
Interest End Date:	Not reported
Activity Flag:	Not reported
TMSF Added:	11/19/1999
TMSF Last Update:	04/21/2015 12:12:37
Staff ID Last Update:	SFRYE
Source:	TALES
Source ID:	0
Country Code:	USA
FOR State:	Not reported
FOR Zone:	None
FIPS County Code:	111
Comments:	Not reported
PROGRAM ID:	212756
Township Name:	Pelican (Otter Tail Cnty)
Region:	1
Interest Type:	Land Treatment Facility
ADDR ID:	259697
Interest Telephone:	NO CORE PI PH.
Preferred ID:	PRE0358
Interest Start Date:	11/19/1999
Interest End Date:	Not reported
Activity Flag:	N
TMSF Added:	04/21/2015
TMSF Last Update:	04/21/2015 12:12:37
Staff ID Last Update:	SFRYE

Map ID
Direction
Distance
Elevation

MAP FINDINGS

Site

Database(s)

EDR ID Number
EPA ID Number

NEAL SCHMIDT (Continued)

S107972198

Source: CORE
Source ID: 73655715
Country Code: USA
FOR State: Not reported
FOR Zone: None
FIPS County Code: 111
Comments: Not reported

Latitude Longitude:
Program Id: 212756
Lat/Long ID: 212198
Latitude Degrees: 46
Latitude Minutes: 16
Latitude Seconds: 37.53
Longitude Degrees: -96
Longitude Minutes: 5
Longitude Seconds: 28.01
Collection Date: 04/21/2015 17:35:28
Lat/Long Description: Not reported
TMSP Added: 04/21/2015 17:50:20
TMSP Last Update: 04/21/2015 17:50:20
Staff ID Last Update: MAPT_NC
Coord Source Type: Not reported
Org Name Source: Not reported
Coord Coll Meth: Z1
Map Scale Code: Not reported
Source: CORE
Site ID: 73655715
Spatial ID: 73655717

WIMN:
Status: Y
Latitude: 46.27671349
Longitude: -96.08993847
Item ID: 197329-AISI0000197329
AI ID: 197329
Document ID: 0
Subject Item Type Code: CON
Subject Item Category Code: AISI
Subject Item ID: 197329
Subject Item Category Description: Agency Interest
Subject Item Type Description: Conventional Site
Description: Not reported
Subject Item Designation: Not reported
MPCA Program: Investigation and Cleanup
Program List: SR
City, Township or Unorganized code: 239475
City, Township or Unorganized Name: Fergus Falls
Congressional District Code: 7
House District: 8A
Senate District: 8
USGS 8-digits: 09020103
USGS 8-digits Name: Otter Tail River
USGS 10-digits: 902010309
USGS 12-digits: 90201030904

Map ID
 Direction
 Distance
 Elevation

MAP FINDINGS

Site

Database(s)

EDR ID Number
 EPA ID Number

NEAL SCHMIDT (Continued)

S107972198

USGS 12-digits Name:	City of Fergus Falls-Otter Tail River
MDH Drinking Water Management Code:	0
MDH Drinking Water Management Name:	Not reported
Location Description:	Not reported
Township, Range, Direction, Section QQ:	13243204ac
PLS Township:	132
Range:	43
Range Direction:	W
Section:	4
Quarters:	ac
Collection Method Code:	Q2
Method Description:	Public Land Survey-Two Quarter
Ref Code:	GEN
Ref Description:	General Location
Location Verified Flag:	N
Collection Date:	06/30/2016
Timestamp of Creation:	04/21/2015
User Name of Creator:	DELTA_M_R2
Timestamp of Last Update:	06/30/2016
User Name of Last Update:	geo_nc
Status Date:	Not reported
The Delta Spatial ID:	73655716
Activity:	Petroleum Remediation, Contaminated Soil Treatment Facility
Activity List:	Petroleum Remediation, Contaminated Soil Treatment Facility
MPCA ID:	PRE000358
MPCA List:	PRE000358
Program List:	Investigation and Cleanup
Classification:	Not reported
Site URL:	http://cf.pca.state.mn.us/wimn/siteInfo.cfm?siteid=197329

WIMN:

Legislative District:	08A
Latitude:	46.27709200
Longitude:	-96.09111500
Activity:	Contaminated Soil Treatment Facility
MPCA ID:	PRE0358
Major Watershed:	Otter Tail River
Site URL:	http://cf.pca.state.mn.us/wimn/siteInfo.cfm?siteid=73655715
Coordinate Collection Method:	Zip Code Centroid
Status:	Inactive

G36
SW
1/4-1/2
0.318 mi.
1681 ft.

CITY OF FERGUS FALLS
PO BOX 868
FERGUS FALLS, MN 56537
Site 3 of 4 in cluster G

Financial Assurance **S107961536**
WIMN **N/A**

Relative:
Higher
Actual:
1218 ft.

MN Financial Assurance 1:	
PROGRAM ID:	212874
Township Name:	Not reported
Region:	1
Interest Type:	Deleted Land Treatment Facility
ADDR ID:	259815
Interest Telephone:	Not reported
Preferred ID:	PRE0485
Interest Start Date:	11/19/1999
Interest End Date:	Not reported

Map ID
Direction
Distance
Elevation

MAP FINDINGS

Site

Database(s)

EDR ID Number
EPA ID Number

CITY OF FERGUS FALLS (Continued)

S107961536

Activity Flag: Not reported
TMSP Added: 11/19/1999
TMSP Last Update: 04/24/2015 08:59:45
Staff ID Last Update: SFRYE
Source: TALES
Source ID: 0
Country Code: USA
FOR State: Not reported
FOR Zone: None
FIPS County Code: 111
Comments: Not reported

PROGRAM ID: 212874
Township Name: Pelican (Otter Tail Cnty)
Region: 1
Interest Type: Land Treatment Facility
ADDR ID: 259815
Interest Telephone: NO CORE PI PH.
Preferred ID: PRE0485
Interest Start Date: 11/19/1999
Interest End Date: Not reported
Activity Flag: N
TMSP Added: 04/24/2015
TMSP Last Update: 04/24/2015 08:59:45
Staff ID Last Update: SFRYE
Source: CORE
Source ID: 73684961
Country Code: USA
FOR State: Not reported
FOR Zone: None
FIPS County Code: 111
Comments: Not reported

Latitude Longitude:
Program Id: 212874
Lat/Long ID: 212530
Latitude Degrees: 46
Latitude Minutes: 16
Latitude Seconds: 37.53
Longitude Degrees: -96
Longitude Minutes: 5
Longitude Seconds: 28.01
Collection Date: 04/24/2015 17:35:21
Lat/Long Description: Not reported
TMSP Added: 04/24/2015 17:49:07
TMSP Last Update: 04/24/2015 17:49:07
Staff ID Last Update: MAPT_NC
Coord Source Type: Not reported
Org Name Source: Not reported
Coord Coll Meth: Z1
Map Scale Code: Not reported
Source: CORE
Site ID: 73684961
Spatial ID: 73684963

Map ID
Direction
Distance
Elevation

MAP FINDINGS

Site

Database(s)

EDR ID Number
EPA ID Number

CITY OF FERGUS FALLS (Continued)

S107961536

WIMN:

Status: Y
Latitude: 46.27671349
Longitude: -96.08993847
Item ID: 196948-AISI0000196948
AI ID: 196948
Document ID: 0
Subject Item Type Code: CON
Subject Item Category Code: AISI
Subject Item ID: 196948
Subject Item Category Description: Agency Interest
Subject Item Type Description: Conventional Site
Description: Not reported
Subject Item Designation: Not reported
MPCA Program: Investigation and Cleanup
Program List: SR
City, Township or Unorganized code: 239475
City, Township or Unorganized Name: Fergus Falls
Congressional District Code: 7
House District: 8A
Senate District: 8
USGS 8-digits: 09020103
USGS 8-digits Name: Otter Tail River
USGS 10-digits: 902010309
USGS 12-digits: 90201030904
USGS 12-digits Name: City of Fergus Falls-Otter Tail River
MDH Drinking Water Management Code: 0
MDH Drinking Water Management Name: Not reported
Location Description: Not reported
Township, Range, Direction, Section QQ: 13243204ac
PLS Township: 132
Range: 43
Range Direction: W
Section: 4
Quarters: ac
Collection Method Code: Q2
Method Description: Public Land Survey-Two Quarter
Ref Code: GEN
Ref Description: General Location
Location Verified Flag: N
Collection Date: 06/30/2016
Timestamp of Creation: 04/24/2015
User Name of Creator: DELTA_M_R2
Timestamp of Last Update: 06/30/2016
User Name of Last Update: geo_nc
Status Date: Not reported
The Delta Spatial ID: 73684962
Activity: Petroleum Remediation, Contaminated Soil Treatment Facility
Activity List: Petroleum Remediation, Contaminated Soil Treatment Facility
MPCA ID: PRE000485
MPCA List: PRE000485
Program List: Investigation and Cleanup
Classification: Not reported
Site URL: <http://cf.pca.state.mn.us/wimn/siteInfo.cfm?siteid=196948>

WIMN:

Legislative District: 08A

Map ID
 Direction
 Distance
 Elevation

MAP FINDINGS

Site

Database(s)

EDR ID Number
 EPA ID Number

CITY OF FERGUS FALLS (Continued)

S107961536

Latitude: 46.27709200
 Longitude: -96.09111500
 Activity: Contaminated Soil Treatment Facility
 MPCA ID: PRE0485
 Major Watershed: Otter Tail River
 Site URL: <http://cf.pca.state.mn.us/wimn/siteInfo.cfm?siteid=73684961>
 Coordinate Collection Method: Zip Code Centroid
 Status: Inactive

G37
SW
 1/4-1/2
 0.318 mi.
 1681 ft.

GARY LEIN
RR 5 BOX 186
FERGUS FALLS, MN 56537
Site 4 of 4 in cluster G

Financial Assurance **S107965738**
WIMN **N/A**

Relative:
Higher

MN Financial Assurance 1:

Actual:
1218 ft.

PROGRAM ID: 212498
 Township Name: Pelican (Otter Tail Cnty)
 Region: 1
 Interest Type: Land Treatment Facility
 ADDR ID: 259439
 Interest Telephone: NO CORE PI PH.
 Preferred ID: PRE0096
 Interest Start Date: 11/19/1999
 Interest End Date: Not reported
 Activity Flag: N
 TMSP Added: 04/21/2015
 TMSP Last Update: 04/21/2015 12:12:44
 Staff ID Last Update: SFRYE
 Source: CORE
 Source ID: 73656344
 Country Code: USA
 FOR State: Not reported
 FOR Zone: None
 FIPS County Code: 111
 Comments: Not reported

PROGRAM ID: 212498
 Township Name: Not reported
 Region: 1
 Interest Type: Deleted Land Treatment Facility
 ADDR ID: 259439
 Interest Telephone: Not reported
 Preferred ID: PRE0096
 Interest Start Date: 11/19/1999
 Interest End Date: Not reported
 Activity Flag: Not reported
 TMSP Added: 11/19/1999
 TMSP Last Update: 04/21/2015 12:12:44
 Staff ID Last Update: SFRYE
 Source: TALES
 Source ID: 0
 Country Code: USA
 FOR State: Not reported
 FOR Zone: None
 FIPS County Code: 111
 Comments: Not reported

Map ID
Direction
Distance
Elevation

MAP FINDINGS

Site

Database(s)

EDR ID Number
EPA ID Number

GARY LEIN (Continued)

S107965738

Latitude Longitude:
Program Id: 212498
Lat/Long ID: 212245
Latitude Degrees: 46
Latitude Minutes: 16
Latitude Seconds: 37.53
Longitude Degrees: -96
Longitude Minutes: 5
Longitude Seconds: 28.01
Collection Date: 04/21/2015 17:35:28
Lat/Long Description: Not reported
TMSP Added: 04/21/2015 17:50:20
TMSP Last Update: 04/21/2015 17:50:20
Staff ID Last Update: MAPT_NC
Coord Source Type: Not reported
Org Name Source: Not reported
Coord Coll Meth: Z1
Map Scale Code: Not reported
Source: CORE
Site ID: 73656344
Spatial ID: 73656346

WIMN:

Status: Y
Latitude: 46.27671349
Longitude: -96.08993847
Item ID: 190229-AISI0000190229
AI ID: 190229
Document ID: 0
Subject Item Type Code: CON
Subject Item Category Code: AISI
Subject Item ID: 190229
Subject Item Category Description: Agency Interest
Subject Item Type Description: Conventional Site
Description: Not reported
Subject Item Designation: Not reported
MPCA Program: Investigation and Cleanup
Program List: SR
City, Township or Unorganized code: 239475
City, Township or Unorganized Name: Fergus Falls
Congressional District Code: 7
House District: 8A
Senate District: 8
USGS 8-digits: 09020103
USGS 8-digits Name: Otter Tail River
USGS 10-digits: 902010309
USGS 12-digits: 90201030904
USGS 12-digits Name: City of Fergus Falls-Otter Tail River
MDH Drinking Water Management Code: 0
MDH Drinking Water Management Name: Not reported
Location Description: Not reported
Township, Range, Direction, Section QQ: 13243204ac
PLS Township: 132
Range: 43
Range Direction: W

Map ID
 Direction
 Distance
 Elevation

MAP FINDINGS

Site

Database(s)

EDR ID Number
 EPA ID Number

GARY LEIN (Continued)

S107965738

Section: 4
 Quarters: ac
 Collection Method Code: Q2
 Method Description: Public Land Survey-Two Quarter
 Ref Code: GEN
 Ref Description: General Location
 Location Verified Flag: N
 Collection Date: 06/30/2016
 Timestamp of Creation: 04/21/2015
 User Name of Creator: DELTA_M_R2
 Timestamp of Last Update: 06/30/2016
 User Name of Last Update: geo_nc
 Status Date: Not reported
 The Delta Spatial ID: 73656345
 Activity: Petroleum Remediation, Contaminated Soil Treatment Facility
 Activity List: Petroleum Remediation, Contaminated Soil Treatment Facility
 MPCA ID: PRE000096
 MPCA List: PRE000096
 Program List: Investigation and Cleanup
 Classification: Not reported
 Site URL: <http://cf.pca.state.mn.us/wimn/siteInfo.cfm?siteid=190229>

WIMN:

Legislative District: 08A
 Latitude: 46.27709200
 Longitude: -96.09111500
 Activity: Contaminated Soil Treatment Facility
 MPCA ID: PRE0096
 Major Watershed: Otter Tail River
 Site URL: <http://cf.pca.state.mn.us/wimn/siteInfo.cfm?siteid=73656344>
 Coordinate Collection Method: Zip Code Centroid
 Status: Inactive

F38
ENE
1/4-1/2
0.321 mi.
1696 ft.

RIVERSIDE REPAIR SHOP
204 S VINE ST
FERGUS FALLS, MN 56537

RCRA-CESQG **1000218229**
FINDS **MND982064933**
ECHO
MANIFEST
WIMN

Site 2 of 2 in cluster F

Relative:
Higher

RCRA-CESQG:
 Date form received by agency: 05/04/1987
 Facility name: RIVERSIDE REPAIR SHOP
 Facility address: 204 S VINE ST
 FERGUS FALLS, MN 565372520

Actual:
1166 ft.

EPA ID: MND982064933
 Contact: Not reported
 Contact address: Not reported
 Contact country: US
 Contact telephone: Not reported
 Contact email: Not reported
 EPA Region: 05
 Classification: Conditionally Exempt Small Quantity Generator
 Description: Handler: generates 100 kg or less of hazardous waste per calendar month, and accumulates 1000 kg or less of hazardous waste at any time; or generates 1 kg or less of acutely hazardous waste per calendar month, and accumulates at any time: 1 kg or less of acutely hazardous

Map ID
Direction
Distance
Elevation

MAP FINDINGS

Site

Database(s)

EDR ID Number
EPA ID Number

RIVERSIDE REPAIR SHOP (Continued)

1000218229

waste; or 100 kg or less of any residue or contaminated soil, waste or other debris resulting from the cleanup of a spill, into or on any land or water, of acutely hazardous waste; or generates 100 kg or less of any residue or contaminated soil, waste or other debris resulting from the cleanup of a spill, into or on any land or water, of acutely hazardous waste during any calendar month, and accumulates at any time: 1 kg or less of acutely hazardous waste; or 100 kg or less of any residue or contaminated soil, waste or other debris resulting from the cleanup of a spill, into or on any land or water, of acutely hazardous waste

Owner/Operator Summary:

Owner/operator name: NAME NOT REPORTED
Owner/operator address: ADDRESS NOT REPORTED
CITY NOT REPORTED, AK 99998
Owner/operator country: Not reported
Owner/operator telephone: (312) 555-1212
Legal status: Private
Owner/Operator Type: Operator
Owner/Op start date: Not reported
Owner/Op end date: Not reported

Owner/operator name: RIVERSIDE REPAIR SHOP
Owner/operator address: 204 S VINE ST
FERGUS FALLS, MN 56537
Owner/operator country: US
Owner/operator telephone: NONE
Legal status: Private
Owner/Operator Type: Operator
Owner/Op start date: 07/26/1999
Owner/Op end date: Not reported

Handler Activities Summary:

U.S. importer of hazardous waste: No
Mixed waste (haz. and radioactive): No
Recycler of hazardous waste: No
Transporter of hazardous waste: No
Treater, storer or disposer of HW: No
Underground injection activity: No
On-site burner exemption: No
Furnace exemption: No
Used oil fuel burner: No
Used oil processor: No
User oil refiner: No
Used oil fuel marketer to burner: No
Used oil Specification marketer: No
Used oil transfer facility: No
Used oil transporter: No

. Waste code: D000
. Waste name: Not Defined

. Waste code: D001
. Waste name: IGNITABLE WASTE

. Waste code: F002

Map ID
Direction
Distance
Elevation

MAP FINDINGS

Site

Database(s)

EDR ID Number
EPA ID Number

RIVERSIDE REPAIR SHOP (Continued)

1000218229

. Waste name: THE FOLLOWING SPENT HALOGENATED SOLVENTS: TETRACHLOROETHYLENE, METHYLENE CHLORIDE, TRICHLOROETHYLENE, 1,1,1-TRICHLOROETHANE, CHLOROBENZENE, 1,1,2-TRICHLORO-1,2,2-TRIFLUOROETHANE, ORTHO-DICHLOROBENZENE, TRICHLOROFLUOROMETHANE, AND 1,1,2, TRICHLOROETHANE; ALL SPENT SOLVENT MIXTURES/BLENDS CONTAINING, BEFORE USE, A TOTAL OF TEN PERCENT OR MORE (BY VOLUME) OF ONE OR MORE OF THE ABOVE HALOGENATED SOLVENTS OR THOSE SOLVENTS LISTED IN F001, F004, AND F005; AND STILL BOTTOMS FROM THE RECOVERY OF THESE SPENT SOLVENTS AND SPENT SOLVENT MIXTURES.

. Waste code: F004

. Waste name: THE FOLLOWING SPENT NONHALOGENATED SOLVENTS: CRESOLS, CRESYLIC ACID, AND NITROBENZENE; AND THE STILL BOTTOMS FROM THE RECOVERY OF THESE SOLVENTS; ALL SPENT SOLVENT MIXTURES/BLENDS CONTAINING, BEFORE USE, A TOTAL OF TEN PERCENT OR MORE (BY VOLUME) OF ONE OR MORE OF THE ABOVE NONHALOGENATED SOLVENTS OR THOSE SOLVENTS LISTED IN F001, F002, AND F005; AND STILL BOTTOMS FROM THE RECOVERY OF THESE SPENT SOLVENTS AND SPENT SOLVENT MIXTURES.

Violation Status: No violations found

FINDS:

Registry ID: 110003812189

Environmental Interest/Information System

RCRAInfo is a national information system that supports the Resource Conservation and Recovery Act (RCRA) program through the tracking of events and activities related to facilities that generate, transport, and treat, store, or dispose of hazardous waste. RCRAInfo allows RCRA program staff to track the notification, permit, compliance, and corrective action activities required under RCRA.

STATE MASTER

[Click this hyperlink](#) while viewing on your computer to access additional FINDS: detail in the EDR Site Report.

ECHO:

Envid: 1000218229
Registry ID: 110003812189
DFR URL: <http://echo.epa.gov/detailed-facility-report?fid=110003812189>

MANIFEST:

Manifest ID: 417321
Generator ID: MND982064933
Generator AI ID: 8672
Transporter 1 ID: NDD000716738
Transporter 1 AI ID: 37705
Transporter 1 AI Name: Safety Kleen Corp
Transporter 1 Address: 1537 1/2 1st Ave S
Transporter 1 City: Fargo
Transporter 1 State: ND
Transporter 1 ZIP: 58103-1501
Transporter 2 ID: Not reported
Transporter 2 AI ID: Not reported

Map ID
Direction
Distance
Elevation

MAP FINDINGS

Site

Database(s)

EDR ID Number
EPA ID Number

RIVERSIDE REPAIR SHOP (Continued)

1000218229

Transporter 2 AI Name: Not reported
Transporter 2 Address: Not reported
Transporter 2 City: Not reported
Transporter 2 State: Not reported
Transporter 2 ZIP: Not reported
TSD ID: NDD000716738
TSD AI ID: 37705
TSD AI Name: Safety Kleen Corp
TSD Address: 1537 1/2 1st Ave S
TSD City: Fargo
TSD State: ND
TSD Zip: 58103-1501
Gen Copy Recd Date: 10/24/1997 0:00:00
Fac Copy Recd Date: 1997-10-30 00:00:00
Gen Ship Date: 1997-10-21 00:00:00
Trans 1 Recd Date: 1997-10-21 00:00:00
Trans 2 Recd Date: Not reported
Tsd Recd Date: 1997-10-21 00:00:00
Comments: Not reported

Contact:

Generator AI ID: 8672
Generator ID: MND982064933
Generator AI Name: Riverside Repair Shop
Generator Contact: Richard Brown
Contact Address: 204 S Vine St
Contact City: Fergus Falls
Contact State: MN
Contact Zip: 56537
Contact Email: Not reported
Contact Phone: 999-999-9999

NAIC:

Generator AI ID: 8672
Generator ID: MND982064933
Generator AI Name: Riverside Repair Shop
NAIC Code: 811111
NAIC Desc: 811111 - General Automotive Repair

Detail:

Manifest ID: 417321
Manifest Row: 1
Haz Material Name: WASTE COMBUSTIBLE LIQUID
Haz Class Number: Not reported
UN NA Number: NA1993
Packing Group Number: Not reported
Container Qty: 1
Container Code: DMML
Waste Qty: 6
Waste Units Code: AD
Waste Code List: D039

Manifest ID: 417322
Generator ID: MND982064933
Generator AI ID: 8672
Transporter 1 ID: ILD051060408

Map ID
Direction
Distance
Elevation

MAP FINDINGS

Site

Database(s)

EDR ID Number
EPA ID Number

RIVERSIDE REPAIR SHOP (Continued)

1000218229

Transporter 1 AI ID: 37854
Transporter 1 AI Name: Safety Kleen Corp Headquarters
Transporter 1 Address: 777 Big Timber Rd
Transporter 1 City: Elgin
Transporter 1 State: IL
Transporter 1 ZIP: 60123-1488
Transporter 2 ID: Not reported
Transporter 2 AI ID: Not reported
Transporter 2 AI Name: Not reported
Transporter 2 Address: Not reported
Transporter 2 City: Not reported
Transporter 2 State: Not reported
Transporter 2 ZIP: Not reported
TSD ID: NDD000716738
TSD AI ID: 37705
TSD AI Name: Safety Kleen Corp
TSD Address: 1537 1/2 1st Ave S
TSD City: Fargo
TSD State: ND
TSD Zip: 58103-1501
Gen Copy Recd Date: 4/17/1992 0:00:00
Fac Copy Recd Date: 1992-04-20 00:00:00
Gen Ship Date: 1992-04-13 00:00:00
Trans 1 Recd Date: 1992-04-13 00:00:00
Trans 2 Recd Date: Not reported
Tsd Recd Date: 1992-04-14 00:00:00
Comments: Not reported

Contact:

Generator AI ID: 8672
Generator ID: MND982064933
Generator AI Name: Riverside Repair Shop
Generator Contact: Richard Brown
Contact Address: 204 S Vine St
Contact City: Fergus Falls
Contact State: MN
Contact Zip: 56537
Contact Email: Not reported
Contact Phone: 999-999-9999

NAIC:

Generator AI ID: 8672
Generator ID: MND982064933
Generator AI Name: Riverside Repair Shop
NAIC Code: 811111
NAIC Desc: 811111 - General Automotive Repair

Detail:

Manifest ID: 417322
Manifest Row: 1
Haz Material Name: PETROLEUM NAPHTHA,COMBUS. LIQ.
Haz Class Number: Not reported
UN NA Number: UN1255
Packing Group Number: Not reported
Container Qty: 1
Container Code: DMML
Waste Qty: 41

Map ID
Direction
Distance
Elevation

MAP FINDINGS

Site

Database(s)

EDR ID Number
EPA ID Number

RIVERSIDE REPAIR SHOP (Continued)

1000218229

Waste Units Code: IB
Waste Code List: D001

Manifest ID: 417323
Generator ID: MND982064933
Generator AI ID: 8672
Transporter 1 ID: ILD984908202
Transporter 1 AI ID: 37702
Transporter 1 AI Name: Safety Kleen Corp
Transporter 1 Address: 1000 N Randall Rd
Transporter 1 City: Elgin
Transporter 1 State: IL
Transporter 1 ZIP: 60123-2318
Transporter 2 ID: Not reported
Transporter 2 AI ID: Not reported
Transporter 2 AI Name: Not reported
Transporter 2 Address: Not reported
Transporter 2 City: Not reported
Transporter 2 State: Not reported
Transporter 2 ZIP: Not reported
TSD ID: NDD000716738
TSD AI ID: 37705
TSD AI Name: Safety Kleen Corp
TSD Address: 1537 1/2 1st Ave S
TSD City: Fargo
TSD State: ND
TSD Zip: 58103-1501
Gen Copy Recd Date: 2/18/1994 0:00:00
Fac Copy Recd Date: 1994-02-17 00:00:00
Gen Ship Date: 1994-02-14 00:00:00
Trans 1 Recd Date: 1994-02-14 00:00:00
Trans 2 Recd Date: Not reported
Tsd Recd Date: 1994-02-14 00:00:00
Comments: Not reported

Contact:
Generator AI ID: 8672
Generator ID: MND982064933
Generator AI Name: Riverside Repair Shop
Generator Contact: Richard Brown
Contact Address: 204 S Vine St
Contact City: Fergus Falls
Contact State: MN
Contact Zip: 56537
Contact Email: Not reported
Contact Phone: 999-999-9999

NAIC:
Generator AI ID: 8672
Generator ID: MND982064933
Generator AI Name: Riverside Repair Shop
NAIC Code: 811111
NAIC Desc: 811111 - General Automotive Repair

Detail:
Manifest ID: 417323

Map ID
Direction
Distance
Elevation

MAP FINDINGS

Site

Database(s)

EDR ID Number
EPA ID Number

RIVERSIDE REPAIR SHOP (Continued)

1000218229

Manifest Row: 1
Haz Material Name: PETROLEUM NAPHTHA,COMBUS. LIQ.
Haz Class Number: Not reported
UN NA Number: NA1993
Packing Group Number: Not reported
Container Qty: 1
Container Code: DMML
Waste Qty: 5
Waste Units Code: AD
Waste Code List: D001

Manifest ID: 417324
Generator ID: MND982064933
Generator AI ID: 8672
Transporter 1 ID: ILD051060408
Transporter 1 AI ID: 37854
Transporter 1 AI Name: Safety Kleen Corp Headquarters
Transporter 1 Address: 777 Big Timber Rd
Transporter 1 City: Elgin
Transporter 1 State: IL
Transporter 1 ZIP: 60123-1488
Transporter 2 ID: Not reported
Transporter 2 AI ID: Not reported
Transporter 2 AI Name: Not reported
Transporter 2 Address: Not reported
Transporter 2 City: Not reported
Transporter 2 State: Not reported
Transporter 2 ZIP: Not reported
TSD ID: NDD000716738
TSD AI ID: 37705
TSD AI Name: Safety Kleen Corp
TSD Address: 1537 1/2 1st Ave S
TSD City: Fargo
TSD State: ND
TSD Zip: 58103-1501
Gen Copy Recd Date: Not reported
Fac Copy Recd Date: 1990-09-26 00:00:00
Gen Ship Date: 1990-09-06 00:00:00
Trans 1 Recd Date: 1990-09-06 00:00:00
Trans 2 Recd Date: Not reported
Tsd Recd Date: 1990-09-07 00:00:00
Comments: Not reported

Contact:

Generator AI ID: 8672
Generator ID: MND982064933
Generator AI Name: Riverside Repair Shop
Generator Contact: Richard Brown
Contact Address: 204 S Vine St
Contact City: Fergus Falls
Contact State: MN
Contact Zip: 56537
Contact Email: Not reported
Contact Phone: 999-999-9999

NAIC:

Map ID
Direction
Distance
Elevation

MAP FINDINGS

Site

Database(s)

EDR ID Number
EPA ID Number

RIVERSIDE REPAIR SHOP (Continued)

1000218229

Generator AI ID: 8672
Generator ID: MND982064933
Generator AI Name: Riverside Repair Shop
NAIC Code: 811111
NAIC Desc: 811111 - General Automotive Repair

Detail:

Manifest ID: 417324
Manifest Row: 1
Haz Material Name: PETROLEUM NAPHTHA,COMBUS. LIQ.
Haz Class Number: Not reported
UN NA Number: UN1255
Packing Group Number: Not reported
Container Qty: 1
Container Code: DMML
Waste Qty: 45
Waste Units Code: IB
Waste Code List: D001

Manifest ID: 417325
Generator ID: MND982064933
Generator AI ID: 8672
Transporter 1 ID: NDD000716738
Transporter 1 AI ID: 37705
Transporter 1 AI Name: Safety Kleen Corp
Transporter 1 Address: 1537 1/2 1st Ave S
Transporter 1 City: Fargo
Transporter 1 State: ND
Transporter 1 ZIP: 58103-1501
Transporter 2 ID: Not reported
Transporter 2 AI ID: Not reported
Transporter 2 AI Name: Not reported
Transporter 2 Address: Not reported
Transporter 2 City: Not reported
Transporter 2 State: Not reported
Transporter 2 ZIP: Not reported
TSD ID: NDD000716738
TSD AI ID: 37705
TSD AI Name: Safety Kleen Corp
TSD Address: 1537 1/2 1st Ave S
TSD City: Fargo
TSD State: ND
TSD Zip: 58103-1501
Gen Copy Recd Date: 12/18/1995 0:00:00
Fac Copy Recd Date: 1995-12-18 00:00:00
Gen Ship Date: 1995-12-14 00:00:00
Trans 1 Recd Date: 1995-12-14 00:00:00
Trans 2 Recd Date: Not reported
Tsd Recd Date: 1995-12-14 00:00:00
Comments: Not reported

Contact:

Generator AI ID: 8672
Generator ID: MND982064933
Generator AI Name: Riverside Repair Shop
Generator Contact: Richard Brown

Map ID
Direction
Distance
Elevation

MAP FINDINGS

Site

Database(s)

EDR ID Number
EPA ID Number

RIVERSIDE REPAIR SHOP (Continued)

1000218229

Contact Address: 204 S Vine St
Contact City: Fergus Falls
Contact State: MN
Contact Zip: 56537
Contact Email: Not reported
Contact Phone: 999-999-9999

NAIC:

Generator AI ID: 8672
Generator ID: MND982064933
Generator AI Name: Riverside Repair Shop
NAIC Code: 811111
NAIC Desc: 811111 - General Automotive Repair

Detail:

Manifest ID: 417325
Manifest Row: 1
Haz Material Name: WASTE COMBUSTIBLE LIQUID
Haz Class Number: Not reported
UN NA Number: NA1993
Packing Group Number: Not reported
Container Qty: 1
Container Code: DMML
Waste Qty: 5
Waste Units Code: AD
Waste Code List: D039

Manifest ID: 417326
Generator ID: MND982064933
Generator AI ID: 8672
Transporter 1 ID: NDD000716738
Transporter 1 AI ID: 37705
Transporter 1 AI Name: Safety Kleen Corp
Transporter 1 Address: 1537 1/2 1st Ave S
Transporter 1 City: Fargo
Transporter 1 State: ND
Transporter 1 ZIP: 58103-1501
Transporter 2 ID: Not reported
Transporter 2 AI ID: Not reported
Transporter 2 AI Name: Not reported
Transporter 2 Address: Not reported
Transporter 2 City: Not reported
Transporter 2 State: Not reported
Transporter 2 ZIP: Not reported
TSD ID: NDD000716738
TSD AI ID: 37705
TSD AI Name: Safety Kleen Corp
TSD Address: 1537 1/2 1st Ave S
TSD City: Fargo
TSD State: ND
TSD Zip: 58103-1501
Gen Copy Recd Date: 1/16/1998 0:00:00
Fac Copy Recd Date: 1998-01-22 00:00:00
Gen Ship Date: 1998-01-12 00:00:00
Trans 1 Recd Date: 1998-01-12 00:00:00

Map ID
Direction
Distance
Elevation

MAP FINDINGS

Site

Database(s)

EDR ID Number
EPA ID Number

RIVERSIDE REPAIR SHOP (Continued)

1000218229

Trans 2 Recd Date: Not reported
Tsd Recd Date: 1998-01-12 00:00:00
Comments: Not reported

Contact:

Generator AI ID: 8672
Generator ID: MND982064933
Generator AI Name: Riverside Repair Shop
Generator Contact: Richard Brown
Contact Address: 204 S Vine St
Contact City: Fergus Falls
Contact State: MN
Contact Zip: 56537
Contact Email: Not reported
Contact Phone: 999-999-9999

NAIC:

Generator AI ID: 8672
Generator ID: MND982064933
Generator AI Name: Riverside Repair Shop
NAIC Code: 811111
NAIC Desc: 811111 - General Automotive Repair

Detail:

Manifest ID: 417326
Manifest Row: 1
Haz Material Name: WASTE COMBUSTIBLE LIQUID
Haz Class Number: Not reported
UN NA Number: NA1993
Packing Group Number: Not reported
Container Qty: 1
Container Code: DMML
Waste Qty: 6
Waste Units Code: AD
Waste Code List: D039

Manifest ID: 417327
Generator ID: MND982064933
Generator AI ID: 8672
Transporter 1 ID: ILD051060408
Transporter 1 AI ID: 37854
Transporter 1 AI Name: Safety Kleen Corp Headquarters
Transporter 1 Address: 777 Big Timber Rd
Transporter 1 City: Elgin
Transporter 1 State: IL
Transporter 1 ZIP: 60123-1488
Transporter 2 ID: Not reported
Transporter 2 AI ID: Not reported
Transporter 2 AI Name: Not reported
Transporter 2 Address: Not reported
Transporter 2 City: Not reported
Transporter 2 State: Not reported
Transporter 2 ZIP: Not reported
TSD ID: NDD000716738
TSD AI ID: 37705
TSD AI Name: Safety Kleen Corp

Map ID
Direction
Distance
Elevation

MAP FINDINGS

Site

Database(s)

EDR ID Number
EPA ID Number

RIVERSIDE REPAIR SHOP (Continued)

1000218229

TSD Address: 1537 1/2 1st Ave S
TSD City: Fargo
TSD State: ND
TSD Zip: 58103-1501
Gen Copy Recd Date: 7/7/1992 0:00:00
Fac Copy Recd Date: 1992-07-06 00:00:00
Gen Ship Date: 1992-07-01 00:00:00
Trans 1 Recd Date: 1992-07-01 00:00:00
Trans 2 Recd Date: Not reported
Tsd Recd Date: 1992-07-01 00:00:00
Comments: Not reported

Contact:

Generator AI ID: 8672
Generator ID: MND982064933
Generator AI Name: Riverside Repair Shop
Generator Contact: Richard Brown
Contact Address: 204 S Vine St
Contact City: Fergus Falls
Contact State: MN
Contact Zip: 56537
Contact Email: Not reported
Contact Phone: 999-999-9999

NAIC:

Generator AI ID: 8672
Generator ID: MND982064933
Generator AI Name: Riverside Repair Shop
NAIC Code: 811111
NAIC Desc: 811111 - General Automotive Repair

Detail:

Manifest ID: 417327
Manifest Row: 1
Haz Material Name: PETROLEUM NAPHTHA,COMBUS. LIQ.
Haz Class Number: Not reported
UN NA Number: UN1255
Packing Group Number: Not reported
Container Qty: 1
Container Code: DMML
Waste Qty: 54
Waste Units Code: IB
Waste Code List: D001

Manifest ID: 417328
Generator ID: MND982064933
Generator AI ID: 8672
Transporter 1 ID: NDD000716738
Transporter 1 AI ID: 37705
Transporter 1 AI Name: Safety Kleen Corp
Transporter 1 Address: 1537 1/2 1st Ave S
Transporter 1 City: Fargo
Transporter 1 State: ND
Transporter 1 ZIP: 58103-1501
Transporter 2 ID: Not reported
Transporter 2 AI ID: Not reported

Map ID
Direction
Distance
Elevation

MAP FINDINGS

Site

Database(s)

EDR ID Number
EPA ID Number

RIVERSIDE REPAIR SHOP (Continued)

1000218229

Transporter 2 AI Name: Not reported
Transporter 2 Address: Not reported
Transporter 2 City: Not reported
Transporter 2 State: Not reported
Transporter 2 ZIP: Not reported
TSD ID: NDD000716738
TSD AI ID: 37705
TSD AI Name: Safety Kleen Corp
TSD Address: 1537 1/2 1st Ave S
TSD City: Fargo
TSD State: ND
TSD Zip: 58103-1501
Gen Copy Recd Date: 3/18/1996 0:00:00
Fac Copy Recd Date: 1996-03-26 00:00:00
Gen Ship Date: 1996-03-12 00:00:00
Trans 1 Recd Date: 1996-03-12 00:00:00
Trans 2 Recd Date: Not reported
Tsd Recd Date: 1996-03-12 00:00:00
Comments: Not reported

Contact:

Generator AI ID: 8672
Generator ID: MND982064933
Generator AI Name: Riverside Repair Shop
Generator Contact: Richard Brown
Contact Address: 204 S Vine St
Contact City: Fergus Falls
Contact State: MN
Contact Zip: 56537
Contact Email: Not reported
Contact Phone: 999-999-9999

NAIC:

Generator AI ID: 8672
Generator ID: MND982064933
Generator AI Name: Riverside Repair Shop
NAIC Code: 811111
NAIC Desc: 811111 - General Automotive Repair

Detail:

Manifest ID: 417328
Manifest Row: 1
Haz Material Name: WASTE COMBUSTIBLE LIQUID
Haz Class Number: Not reported
UN NA Number: NA1993
Packing Group Number: Not reported
Container Qty: 1
Container Code: DMML
Waste Qty: 6
Waste Units Code: AD
Waste Code List: D039

Manifest ID: 417329
Generator ID: MND982064933
Generator AI ID: 8672
Transporter 1 ID: ILD051060408

Map ID
Direction
Distance
Elevation

MAP FINDINGS

Site

Database(s)

EDR ID Number
EPA ID Number

RIVERSIDE REPAIR SHOP (Continued)

1000218229

Transporter 1 AI ID: 37854
Transporter 1 AI Name: Safety Kleen Corp Headquarters
Transporter 1 Address: 777 Big Timber Rd
Transporter 1 City: Elgin
Transporter 1 State: IL
Transporter 1 ZIP: 60123-1488
Transporter 2 ID: Not reported
Transporter 2 AI ID: Not reported
Transporter 2 AI Name: Not reported
Transporter 2 Address: Not reported
Transporter 2 City: Not reported
Transporter 2 State: Not reported
Transporter 2 ZIP: Not reported
TSD ID: NDD000716738
TSD AI ID: 37705
TSD AI Name: Safety Kleen Corp
TSD Address: 1537 1/2 1st Ave S
TSD City: Fargo
TSD State: ND
TSD Zip: 58103-1501
Gen Copy Recd Date: Not reported
Fac Copy Recd Date: 1990-12-10 00:00:00
Gen Ship Date: 1990-11-29 00:00:00
Trans 1 Recd Date: 1990-11-29 00:00:00
Trans 2 Recd Date: Not reported
Tsd Recd Date: 1990-11-30 00:00:00
Comments: Not reported

Contact:

Generator AI ID: 8672
Generator ID: MND982064933
Generator AI Name: Riverside Repair Shop
Generator Contact: Richard Brown
Contact Address: 204 S Vine St
Contact City: Fergus Falls
Contact State: MN
Contact Zip: 56537
Contact Email: Not reported
Contact Phone: 999-999-9999

NAIC:

Generator AI ID: 8672
Generator ID: MND982064933
Generator AI Name: Riverside Repair Shop
NAIC Code: 811111
NAIC Desc: 811111 - General Automotive Repair

Detail:

Manifest ID: 417329
Manifest Row: 1
Haz Material Name: PETROLEUM NAPHTHA,COMBUS. LIQ.
Haz Class Number: Not reported
UN NA Number: UN1255
Packing Group Number: Not reported
Container Qty: 1
Container Code: DMML
Waste Qty: 34

Map ID
Direction
Distance
Elevation

MAP FINDINGS

Site

Database(s)

EDR ID Number
EPA ID Number

RIVERSIDE REPAIR SHOP (Continued)

1000218229

Waste Units Code: IB
Waste Code List: D001

Manifest ID: 417330
Generator ID: MND982064933
Generator AI ID: 8672
Transporter 1 ID: ILD984908202
Transporter 1 AI ID: 37702
Transporter 1 AI Name: Safety Kleen Corp
Transporter 1 Address: 1000 N Randall Rd
Transporter 1 City: Elgin
Transporter 1 State: IL
Transporter 1 ZIP: 60123-2318
Transporter 2 ID: Not reported
Transporter 2 AI ID: Not reported
Transporter 2 AI Name: Not reported
Transporter 2 Address: Not reported
Transporter 2 City: Not reported
Transporter 2 State: Not reported
Transporter 2 ZIP: Not reported
TSD ID: NDD000716738
TSD AI ID: 37705
TSD AI Name: Safety Kleen Corp
TSD Address: 1537 1/2 1st Ave S
TSD City: Fargo
TSD State: ND
TSD Zip: 58103-1501
Gen Copy Recd Date: 5/12/1994 0:00:00
Fac Copy Recd Date: 1994-05-23 00:00:00
Gen Ship Date: 1994-05-09 00:00:00
Trans 1 Recd Date: 1994-05-09 00:00:00
Trans 2 Recd Date: Not reported
Tsd Recd Date: 1994-05-09 00:00:00
Comments: Not reported

Contact:
Generator AI ID: 8672
Generator ID: MND982064933
Generator AI Name: Riverside Repair Shop
Generator Contact: Richard Brown
Contact Address: 204 S Vine St
Contact City: Fergus Falls
Contact State: MN
Contact Zip: 56537
Contact Email: Not reported
Contact Phone: 999-999-9999

NAIC:
Generator AI ID: 8672
Generator ID: MND982064933
Generator AI Name: Riverside Repair Shop
NAIC Code: 811111
NAIC Desc: 811111 - General Automotive Repair

Detail:
Manifest ID: 417330

Map ID
Direction
Distance
Elevation

MAP FINDINGS

Site

Database(s)

EDR ID Number
EPA ID Number

RIVERSIDE REPAIR SHOP (Continued)

1000218229

Manifest Row: 1
Haz Material Name: PETROLEUM NAPHTHA,COMBUS. LIQ.
Haz Class Number: Not reported
UN NA Number: NA1993
Packing Group Number: Not reported
Container Qty: 1
Container Code: DMML
Waste Qty: 5
Waste Units Code: AD
Waste Code List: D001

Manifest ID: 417331
Generator ID: MND982064933
Generator AI ID: 8672
Transporter 1 ID: NDD000716738
Transporter 1 AI ID: 37705
Transporter 1 AI Name: Safety Kleen Corp
Transporter 1 Address: 1537 1/2 1st Ave S
Transporter 1 City: Fargo
Transporter 1 State: ND
Transporter 1 ZIP: 58103-1501
Transporter 2 ID: Not reported
Transporter 2 AI ID: Not reported
Transporter 2 AI Name: Not reported
Transporter 2 Address: Not reported
Transporter 2 City: Not reported
Transporter 2 State: Not reported
Transporter 2 ZIP: Not reported
TSD ID: NDD000716738
TSD AI ID: 37705
TSD AI Name: Safety Kleen Corp
TSD Address: 1537 1/2 1st Ave S
TSD City: Fargo
TSD State: ND
TSD Zip: 58103-1501
Gen Copy Recd Date: 6/11/1996 0:00:00
Fac Copy Recd Date: 1996-06-07 00:00:00
Gen Ship Date: 1996-06-03 00:00:00
Trans 1 Recd Date: 1996-06-03 00:00:00
Trans 2 Recd Date: Not reported
Tsd Recd Date: 1996-06-03 00:00:00
Comments: Not reported

Contact:

Generator AI ID: 8672
Generator ID: MND982064933
Generator AI Name: Riverside Repair Shop
Generator Contact: Richard Brown
Contact Address: 204 S Vine St
Contact City: Fergus Falls
Contact State: MN
Contact Zip: 56537
Contact Email: Not reported
Contact Phone: 999-999-9999

NAIC:

Map ID
Direction
Distance
Elevation

MAP FINDINGS

Site

Database(s)

EDR ID Number
EPA ID Number

RIVERSIDE REPAIR SHOP (Continued)

1000218229

Generator AI ID: 8672
Generator ID: MND982064933
Generator AI Name: Riverside Repair Shop
NAIC Code: 811111
NAIC Desc: 811111 - General Automotive Repair

Detail:

Manifest ID: 417331
Manifest Row: 1
Haz Material Name: WASTE COMBUSTIBLE LIQUID
Haz Class Number: Not reported
UN NA Number: NA1993
Packing Group Number: Not reported
Container Qty: 1
Container Code: DMML
Waste Qty: 6
Waste Units Code: AD
Waste Code List: D039

[Click this hyperlink](#) while viewing on your computer to access
25 additional MN MANIFEST: record(s) in the EDR Site Report.

WIMN:

Status: N
Latitude: 46.2845214
Longitude: -96.0792895
Item ID: 8672-AISI0000008672
AI ID: 8672
Document ID: 0
Subject Item Type Code: CON
Subject Item Category Code: AISI
Subject Item ID: 8672
Subject Item Category Description: Agency Interest
Subject Item Type Description: Conventional Site
Description: Not reported
Subject Item Designation: Not reported
MPCA Program: Hazardous Waste
Program List: HW
City, Township or Unorganized code: 239475
City, Township or Unorganized Name: Fergus Falls
Congressional District Code: 7
House District: 8A
Senate District: 8
USGS 8-digits: 09020103
USGS 8-digits Name: Otter Tail River
USGS 10-digits: 902010309
USGS 12-digits: 90201030904
USGS 12-digits Name: City of Fergus Falls-Otter Tail River
MDH Drinking Water Management Code: 0
MDH Drinking Water Management Name: Not reported
Location Description: Not reported
Township, Range, Direction, Section QQ: 13343234dc
PLS Township: 133
Range: 43
Range Direction: W

Map ID
Direction
Distance
Elevation

MAP FINDINGS

Site

Database(s)

EDR ID Number
EPA ID Number

RIVERSIDE REPAIR SHOP (Continued)

1000218229

Section: 34
Quarters: dc
Collection Method Code: A1
Method Description: Address Matching House Number
Ref Code: GEN
Ref Description: General Location
Location Verified Flag: N
Collection Date: 09/27/2015
Timestamp of Creation: 07/26/1999
User Name of Creator: DELTA_M_R1
Timestamp of Last Update: 04/26/2016
User Name of Last Update: spatial_
Status Date: Not reported
The Delta Spatial ID: 11728
Activity: Hazardous Waste
Activity List: Hazardous Waste
MPCA ID: MND982064933
MPCA List: MND982064933
Program List: Hazardous Waste
Classification: General Automotive Repair
Site URL: <http://cf.pca.state.mn.us/wimn/siteInfo.cfm?siteid=8672>

WIMN:

Legislative District: 8A
Latitude: 46.28221041
Longitude: -96.07975623
Activity: Hazardous Waste, Small to Minimal QG
MPCA ID: MND982064933
Major Watershed: Otter Tail River
Site URL: <http://cf.pca.state.mn.us/wimn/siteInfo.cfm?siteid=26256>
Coordinate Collection Method: Address Matching House Number
Status: Inactive

E39
NE
1/4-1/2
0.323 mi.
1707 ft.

OTTERTAIL VALLEY RAILROAD
421 LINCOLN AVE E
FERGUS FALLS, MN 56537

RCRA-CESQG 1004732235
MANIFEST MND985712983
WIMN

Site 4 of 4 in cluster E

Relative:
Higher

RCRA-CESQG:

Date form received by agency: 08/16/1991
Facility name: OTTERTAIL VALLEY RAILROAD
Facility address: 421 LINCOLN AVE E
FERGUS FALLS, MN 56537
EPA ID: MND985712983
Mailing address: 200 N MILL ST
FERGUS FALLS, MN 56537
Contact: PAMELA SLIFKA
Contact address: 200 N MILL ST
FERGUS FALLS, MN 56537
Contact country: US
Contact telephone: (218) 736-6073
Contact email: Not reported
EPA Region: 05
Classification: Conditionally Exempt Small Quantity Generator
Description: Handler: generates 100 kg or less of hazardous waste per calendar month, and accumulates 1000 kg or less of hazardous waste at any time;

Actual:
1169 ft.

Map ID
Direction
Distance
Elevation

MAP FINDINGS

Site

Database(s)

EDR ID Number
EPA ID Number

OTTERTAIL VALLEY RAILROAD (Continued)

1004732235

or generates 1 kg or less of acutely hazardous waste per calendar month, and accumulates at any time: 1 kg or less of acutely hazardous waste; or 100 kg or less of any residue or contaminated soil, waste or other debris resulting from the cleanup of a spill, into or on any land or water, of acutely hazardous waste; or generates 100 kg or less of any residue or contaminated soil, waste or other debris resulting from the cleanup of a spill, into or on any land or water, of acutely hazardous waste during any calendar month, and accumulates at any time: 1 kg or less of acutely hazardous waste; or 100 kg or less of any residue or contaminated soil, waste or other debris resulting from the cleanup of a spill, into or on any land or water, of acutely hazardous waste

Owner/Operator Summary:

Owner/operator name: OTTERTAIL VALLEY RAILROAD
Owner/operator address: 200 N MILL ST
FERGUS FALLS, MN 56537
Owner/operator country: US
Owner/operator telephone: (218) 736-6073
Legal status: Private
Owner/Operator Type: Operator
Owner/Op start date: 07/26/1999
Owner/Op end date: Not reported

Handler Activities Summary:

U.S. importer of hazardous waste: No
Mixed waste (haz. and radioactive): No
Recycler of hazardous waste: No
Transporter of hazardous waste: No
Treater, storer or disposer of HW: No
Underground injection activity: No
On-site burner exemption: No
Furnace exemption: No
Used oil fuel burner: No
Used oil processor: No
Used oil refiner: No
Used oil fuel marketer to burner: No
Used oil Specification marketer: No
Used oil transfer facility: No
Used oil transporter: No

. Waste code: D001
. Waste name: IGNITABLE WASTE

Violation Status: No violations found

MANIFEST:

Manifest ID: 683892
Generator ID: MND985712983
Generator AI ID: 12872
Transporter 1 ID: NDD000716738
Transporter 1 AI ID: 37705
Transporter 1 AI Name: Safety Kleen Corp
Transporter 1 Address: 1537 1/2 1st Ave S
Transporter 1 City: Fargo
Transporter 1 State: ND
Transporter 1 ZIP: 58103-1501

Map ID
Direction
Distance
Elevation

MAP FINDINGS

Site

Database(s)

EDR ID Number
EPA ID Number

OTTERTAIL VALLEY RAILROAD (Continued)

1004732235

Transporter 2 ID: Not reported
Transporter 2 AI ID: Not reported
Transporter 2 AI Name: Not reported
Transporter 2 Address: Not reported
Transporter 2 City: Not reported
Transporter 2 State: Not reported
Transporter 2 ZIP: Not reported
TSD ID: NDD000716738
TSD AI ID: 37705
TSD AI Name: Safety Kleen Corp
TSD Address: 1537 1/2 1st Ave S
TSD City: Fargo
TSD State: ND
TSD Zip: 58103-1501
Gen Copy Recd Date: 8/16/2000 0:00:00
Fac Copy Recd Date: 2000-08-28 00:00:00
Gen Ship Date: 2000-08-14 00:00:00
Trans 1 Recd Date: 2000-08-14 00:00:00
Trans 2 Recd Date: Not reported
Tsd Recd Date: 2000-08-14 00:00:00
Comments: Not reported

Contact:

Generator AI ID: 12872
Generator ID: MND985712983
Generator AI Name: Ottertail Valley Railroad
Generator Contact: Troy Dodds
Contact Address: 200 N Mill St
Contact City: Fergus Falls
Contact State: MN
Contact Zip: 56537
Contact Email: troy.dodds@gwrr.com
Contact Phone: 218-736-6073

NAIC:

Generator AI ID: 12872
Generator ID: MND985712983
Generator AI Name: Ottertail Valley Railroad
NAIC Code: 48211
NAIC Desc: 48211 - Rail Transportation

Generator AI ID: 12872
Generator ID: MND985712983
Generator AI Name: Ottertail Valley Railroad
NAIC Code: 482111
NAIC Desc: 482111 - Line-Haul Railroads

Detail:

Manifest ID: 683892
Manifest Row: 1
Haz Material Name: WASTE COMBUSTIBLE LIQUID NOS (PETROLEUM NAPHTHA)
Haz Class Number: Not reported
UN NA Number: NA1993
Packing Group Number: III
Container Qty: 1
Container Code: DMML
Waste Qty: 7

Map ID
Direction
Distance
Elevation

MAP FINDINGS

Site

Database(s)

EDR ID Number
EPA ID Number

OTTERTAIL VALLEY RAILROAD (Continued)

1004732235

Waste Units Code: AD
Waste Code List: D001,D018,D039,D040

Manifest ID: 676021
Generator ID: MND985712983
Generator AI ID: 12872
Transporter 1 ID: NDD000716738
Transporter 1 AI ID: 37705
Transporter 1 AI Name: Safety Kleen Corp
Transporter 1 Address: 1537 1/2 1st Ave S
Transporter 1 City: Fargo
Transporter 1 State: ND
Transporter 1 ZIP: 58103-1501
Transporter 2 ID: Not reported
Transporter 2 AI ID: Not reported
Transporter 2 AI Name: Not reported
Transporter 2 Address: Not reported
Transporter 2 City: Not reported
Transporter 2 State: Not reported
Transporter 2 ZIP: Not reported
TSD ID: NDD000716738
TSD AI ID: 37705
TSD AI Name: Safety Kleen Corp
TSD Address: 1537 1/2 1st Ave S
TSD City: Fargo
TSD State: ND
TSD Zip: 58103-1501
Gen Copy Recd Date: 4/27/2000 0:00:00
Fac Copy Recd Date: 2000-05-01 00:00:00
Gen Ship Date: 2000-04-24 00:00:00
Trans 1 Recd Date: 2000-04-24 00:00:00
Trans 2 Recd Date: Not reported
Tsd Recd Date: 2000-04-24 00:00:00
Comments: Not reported

Contact:
Generator AI ID: 12872
Generator ID: MND985712983
Generator AI Name: Ottertail Valley Railroad
Generator Contact: Troy Dodds
Contact Address: 200 N Mill St
Contact City: Fergus Falls
Contact State: MN
Contact Zip: 56537
Contact Email: troy.dodds@gwrr.com
Contact Phone: 218-736-6073

NAIC:
Generator AI ID: 12872
Generator ID: MND985712983
Generator AI Name: Ottertail Valley Railroad
NAIC Code: 48211
NAIC Desc: 48211 - Rail Transportation

Generator AI ID: 12872
Generator ID: MND985712983

Map ID
Direction
Distance
Elevation

MAP FINDINGS

Site

Database(s)

EDR ID Number
EPA ID Number

OTTERTAIL VALLEY RAILROAD (Continued)

1004732235

Generator AI Name: Ottertail Valley Railroad
NAIC Code: 482111
NAIC Desc: 482111 - Line-Haul Railroads

Detail:

Manifest ID: 676021
Manifest Row: 1
Haz Material Name: WASTE COMBUSTIBLE LIQUID NOS (PETROLEUM NAPHTHA)
Haz Class Number: Not reported
UN NA Number: NA1993
Packing Group Number: III
Container Qty: 1
Container Code: DMML
Waste Qty: 12
Waste Units Code: AD
Waste Code List: D001,D018,D039,D040

Manifest ID: 673627
Generator ID: MND985712983
Generator AI ID: 12872
Transporter 1 ID: NDD000716738
Transporter 1 AI ID: 37705
Transporter 1 AI Name: Safety Kleen Corp
Transporter 1 Address: 1537 1/2 1st Ave S
Transporter 1 City: Fargo
Transporter 1 State: ND
Transporter 1 ZIP: 58103-1501
Transporter 2 ID: Not reported
Transporter 2 AI ID: Not reported
Transporter 2 AI Name: Not reported
Transporter 2 Address: Not reported
Transporter 2 City: Not reported
Transporter 2 State: Not reported
Transporter 2 ZIP: Not reported
TSD ID: NDD000716738
TSD AI ID: 37705
TSD AI Name: Safety Kleen Corp
TSD Address: 1537 1/2 1st Ave S
TSD City: Fargo
TSD State: ND
TSD Zip: 58103-1501
Gen Copy Recd Date: Not reported
Fac Copy Recd Date: 2000-03-21 00:00:00
Gen Ship Date: 2000-02-28 00:00:00
Trans 1 Recd Date: 2000-02-28 00:00:00
Trans 2 Recd Date: Not reported
Tsd Recd Date: 2000-02-28 00:00:00
Comments: Not reported

Contact:

Generator AI ID: 12872
Generator ID: MND985712983
Generator AI Name: Ottertail Valley Railroad
Generator Contact: Troy Dodds
Contact Address: 200 N Mill St
Contact City: Fergus Falls

Map ID
Direction
Distance
Elevation

MAP FINDINGS

Site

Database(s)

EDR ID Number
EPA ID Number

OTTERTAIL VALLEY RAILROAD (Continued)

1004732235

Contact State: MN
Contact Zip: 56537
Contact Email: troy.dodds@gwrr.com
Contact Phone: 218-736-6073

NAIC:

Generator AI ID: 12872
Generator ID: MND985712983
Generator AI Name: Ottertail Valley Railroad
NAIC Code: 48211
NAIC Desc: 48211 - Rail Transportation

Generator AI ID: 12872
Generator ID: MND985712983
Generator AI Name: Ottertail Valley Railroad
NAIC Code: 482111
NAIC Desc: 482111 - Line-Haul Railroads

Detail:

Manifest ID: 673627
Manifest Row: 1
Haz Material Name: WASTE COMBUSTIBLE LIQUID NOS (PETROLEUM NAPHTHA)
Haz Class Number: Not reported
UN NA Number: NA1993
Packing Group Number: III
Container Qty: 1
Container Code: DMML
Waste Qty: 7
Waste Units Code: AD
Waste Code List: D001,D018,D039,D040

Manifest ID: 659111
Generator ID: MND985712983
Generator AI ID: 12872
Transporter 1 ID: NDD000716738
Transporter 1 AI ID: 37705
Transporter 1 AI Name: Safety Kleen Corp
Transporter 1 Address: 1537 1/2 1st Ave S
Transporter 1 City: Fargo
Transporter 1 State: ND
Transporter 1 ZIP: 58103-1501
Transporter 2 ID: Not reported
Transporter 2 AI ID: Not reported
Transporter 2 AI Name: Not reported
Transporter 2 Address: Not reported
Transporter 2 City: Not reported
Transporter 2 State: Not reported
Transporter 2 ZIP: Not reported
TSD ID: NDD000716738
TSD AI ID: 37705
TSD AI Name: Safety Kleen Corp
TSD Address: 1537 1/2 1st Ave S
TSD City: Fargo
TSD State: ND
TSD Zip: 58103-1501

Map ID
Direction
Distance
Elevation

MAP FINDINGS

Site

Database(s)

EDR ID Number
EPA ID Number

OTTERTAIL VALLEY RAILROAD (Continued)

1004732235

Gen Copy Recd Date: 1/6/2000 0:00:00
Fac Copy Recd Date: 2000-01-13 00:00:00
Gen Ship Date: 2000-01-03 00:00:00
Trans 1 Recd Date: 2000-01-03 00:00:00
Trans 2 Recd Date: Not reported
Tsd Recd Date: 2000-01-03 00:00:00
Comments: Not reported

Contact:

Generator AI ID: 12872
Generator ID: MND985712983
Generator AI Name: Ottertail Valley Railroad
Generator Contact: Troy Dodds
Contact Address: 200 N Mill St
Contact City: Fergus Falls
Contact State: MN
Contact Zip: 56537
Contact Email: troy.dodds@gwrr.com
Contact Phone: 218-736-6073

NAIC:

Generator AI ID: 12872
Generator ID: MND985712983
Generator AI Name: Ottertail Valley Railroad
NAIC Code: 48211
NAIC Desc: 48211 - Rail Transportation

Generator AI ID: 12872
Generator ID: MND985712983
Generator AI Name: Ottertail Valley Railroad
NAIC Code: 482111
NAIC Desc: 482111 - Line-Haul Railroads

Detail:

Manifest ID: 659111
Manifest Row: 1
Haz Material Name: WASTE COMBUSTIBLE LIQUID NOS (PETROLEUM NAPHTHA)
Haz Class Number: Not reported
UN NA Number: NA1993
Packing Group Number: III
Container Qty: 1
Container Code: DMML
Waste Qty: 7
Waste Units Code: AD
Waste Code List: D001,D018,D039,D040

Manifest ID: 642485
Generator ID: MND985712983
Generator AI ID: 12872
Transporter 1 ID: NDD000716738
Transporter 1 AI ID: 37705
Transporter 1 AI Name: Safety Kleen Corp
Transporter 1 Address: 1537 1/2 1st Ave S
Transporter 1 City: Fargo
Transporter 1 State: ND
Transporter 1 ZIP: 58103-1501

Map ID
Direction
Distance
Elevation

MAP FINDINGS

Site

Database(s)

EDR ID Number
EPA ID Number

OTTERTAIL VALLEY RAILROAD (Continued)

1004732235

Transporter 2 ID: Not reported
Transporter 2 AI ID: Not reported
Transporter 2 AI Name: Not reported
Transporter 2 Address: Not reported
Transporter 2 City: Not reported
Transporter 2 State: Not reported
Transporter 2 ZIP: Not reported
TSD ID: NDD000716738
TSD AI ID: 37705
TSD AI Name: Safety Kleen Corp
TSD Address: 1537 1/2 1st Ave S
TSD City: Fargo
TSD State: ND
TSD Zip: 58103-1501
Gen Copy Recd Date: 9/21/1999 0:00:00
Fac Copy Recd Date: 1999-10-04 00:00:00
Gen Ship Date: 1999-09-13 00:00:00
Trans 1 Recd Date: 1999-09-13 00:00:00
Trans 2 Recd Date: Not reported
Tsd Recd Date: 1999-09-13 00:00:00
Comments: Not reported

Contact:

Generator AI ID: 12872
Generator ID: MND985712983
Generator AI Name: Ottertail Valley Railroad
Generator Contact: Troy Dodds
Contact Address: 200 N Mill St
Contact City: Fergus Falls
Contact State: MN
Contact Zip: 56537
Contact Email: troy.dodds@gwrr.com
Contact Phone: 218-736-6073

NAIC:

Generator AI ID: 12872
Generator ID: MND985712983
Generator AI Name: Ottertail Valley Railroad
NAIC Code: 48211
NAIC Desc: 48211 - Rail Transportation

Generator AI ID: 12872
Generator ID: MND985712983
Generator AI Name: Ottertail Valley Railroad
NAIC Code: 482111
NAIC Desc: 482111 - Line-Haul Railroads

Detail:

Manifest ID: 642485
Manifest Row: 1
Haz Material Name: WASTE COMBUSTIBLE LIQUID NOS (PETROLEUM NAPHTHA)
Haz Class Number: Not reported
UN NA Number: NA1993
Packing Group Number: III
Container Qty: 1
Container Code: DMML
Waste Qty: 8

Map ID
Direction
Distance
Elevation

MAP FINDINGS

Site

Database(s)

EDR ID Number
EPA ID Number

OTTERTAIL VALLEY RAILROAD (Continued)

1004732235

Waste Units Code: AD
Waste Code List: D001,D018,D039,D040

Manifest ID: 522605
Generator ID: MND985712983
Generator AI ID: 12872
Transporter 1 ID: ILD051060408
Transporter 1 AI ID: 37854
Transporter 1 AI Name: Safety Kleen Corp Headquarters
Transporter 1 Address: 777 Big Timber Rd
Transporter 1 City: Elgin
Transporter 1 State: IL
Transporter 1 ZIP: 60123-1488
Transporter 2 ID: Not reported
Transporter 2 AI ID: Not reported
Transporter 2 AI Name: Not reported
Transporter 2 Address: Not reported
Transporter 2 City: Not reported
Transporter 2 State: Not reported
Transporter 2 ZIP: Not reported
TSD ID: NDD000716738
TSD AI ID: 37705
TSD AI Name: Safety Kleen Corp
TSD Address: 1537 1/2 1st Ave S
TSD City: Fargo
TSD State: ND
TSD Zip: 58103-1501
Gen Copy Recd Date: Not reported
Fac Copy Recd Date: 1992-02-03 00:00:00
Gen Ship Date: 1992-01-23 00:00:00
Trans 1 Recd Date: 1992-01-23 00:00:00
Trans 2 Recd Date: Not reported
Tsd Recd Date: 1992-01-24 00:00:00
Comments: Not reported

Contact:

Generator AI ID: 12872
Generator ID: MND985712983
Generator AI Name: Ottertail Valley Railroad
Generator Contact: Troy Dodds
Contact Address: 200 N Mill St
Contact City: Fergus Falls
Contact State: MN
Contact Zip: 56537
Contact Email: troy.dodds@gwrr.com
Contact Phone: 218-736-6073

NAIC:

Generator AI ID: 12872
Generator ID: MND985712983
Generator AI Name: Ottertail Valley Railroad
NAIC Code: 48211
NAIC Desc: 48211 - Rail Transportation

Generator AI ID: 12872
Generator ID: MND985712983

Map ID
Direction
Distance
Elevation

MAP FINDINGS

Site

Database(s)

EDR ID Number
EPA ID Number

OTTERTAIL VALLEY RAILROAD (Continued)

1004732235

Generator AI Name: Ottertail Valley Railroad
NAIC Code: 482111
NAIC Desc: 482111 - Line-Haul Railroads

Detail:

Manifest ID: 522605
Manifest Row: 1
Haz Material Name: PETROLEUM NAPHTHA,COMBUS. LIQ.
Haz Class Number: Not reported
UN NA Number: UN1255
Packing Group Number: Not reported
Container Qty: 1
Container Code: DMML
Waste Qty: 47
Waste Units Code: IB
Waste Code List: D001

Manifest ID: 522606
Generator ID: MND985712983
Generator AI ID: 12872
Transporter 1 ID: ILD984908202
Transporter 1 AI ID: 37702
Transporter 1 AI Name: Safety Kleen Corp
Transporter 1 Address: 1000 N Randall Rd
Transporter 1 City: Elgin
Transporter 1 State: IL
Transporter 1 ZIP: 60123-2318
Transporter 2 ID: Not reported
Transporter 2 AI ID: Not reported
Transporter 2 AI Name: Not reported
Transporter 2 Address: Not reported
Transporter 2 City: Not reported
Transporter 2 State: Not reported
Transporter 2 ZIP: Not reported
TSD ID: NDD000716738
TSD AI ID: 37705
TSD AI Name: Safety Kleen Corp
TSD Address: 1537 1/2 1st Ave S
TSD City: Fargo
TSD State: ND
TSD Zip: 58103-1501
Gen Copy Recd Date: 11/29/1993 0:00:00
Fac Copy Recd Date: 1993-11-29 00:00:00
Gen Ship Date: 1993-11-23 00:00:00
Trans 1 Recd Date: 1993-11-23 00:00:00
Trans 2 Recd Date: Not reported
Tsd Recd Date: 1993-11-23 00:00:00
Comments: Not reported

Contact:

Generator AI ID: 12872
Generator ID: MND985712983
Generator AI Name: Ottertail Valley Railroad
Generator Contact: Troy Dodds
Contact Address: 200 N Mill St
Contact City: Fergus Falls

Map ID
Direction
Distance
Elevation

MAP FINDINGS

Site

Database(s)

EDR ID Number
EPA ID Number

OTTERTAIL VALLEY RAILROAD (Continued)

1004732235

Contact State: MN
Contact Zip: 56537
Contact Email: troy.dodds@gwrr.com
Contact Phone: 218-736-6073

NAIC:

Generator AI ID: 12872
Generator ID: MND985712983
Generator AI Name: Ottertail Valley Railroad
NAIC Code: 48211
NAIC Desc: 48211 - Rail Transportation

Generator AI ID: 12872
Generator ID: MND985712983
Generator AI Name: Ottertail Valley Railroad
NAIC Code: 482111
NAIC Desc: 482111 - Line-Haul Railroads

Detail:

Manifest ID: 522606
Manifest Row: 1
Haz Material Name: PETROLEUM NAPHTHA,COMBUS. LIQ.
Haz Class Number: Not reported
UN NA Number: NA1993
Packing Group Number: Not reported
Container Qty: 1
Container Code: DMML
Waste Qty: 7
Waste Units Code: AD
Waste Code List: D001

Manifest ID: 522607
Generator ID: MND985712983
Generator AI ID: 12872
Transporter 1 ID: ILD051060408
Transporter 1 AI ID: 37854
Transporter 1 AI Name: Safety Kleen Corp Headquarters
Transporter 1 Address: 777 Big Timber Rd
Transporter 1 City: Elgin
Transporter 1 State: IL
Transporter 1 ZIP: 60123-1488
Transporter 2 ID: Not reported
Transporter 2 AI ID: Not reported
Transporter 2 AI Name: Not reported
Transporter 2 Address: Not reported
Transporter 2 City: Not reported
Transporter 2 State: Not reported
Transporter 2 ZIP: Not reported
TSD ID: NDD000716738
TSD AI ID: 37705
TSD AI Name: Safety Kleen Corp
TSD Address: 1537 1/2 1st Ave S
TSD City: Fargo
TSD State: ND
TSD Zip: 58103-1501

Map ID
Direction
Distance
Elevation

MAP FINDINGS

Site

Database(s)

EDR ID Number
EPA ID Number

OTTERTAIL VALLEY RAILROAD (Continued)

1004732235

Gen Copy Recd Date: 3/23/1992 0:00:00
Fac Copy Recd Date: 1992-03-20 00:00:00
Gen Ship Date: 1992-03-17 00:00:00
Trans 1 Recd Date: 1992-03-17 00:00:00
Trans 2 Recd Date: Not reported
Tsd Recd Date: 1992-03-18 00:00:00
Comments: Not reported

Contact:

Generator AI ID: 12872
Generator ID: MND985712983
Generator AI Name: Ottertail Valley Railroad
Generator Contact: Troy Dodds
Contact Address: 200 N Mill St
Contact City: Fergus Falls
Contact State: MN
Contact Zip: 56537
Contact Email: troy.dodds@gwrr.com
Contact Phone: 218-736-6073

NAIC:

Generator AI ID: 12872
Generator ID: MND985712983
Generator AI Name: Ottertail Valley Railroad
NAIC Code: 48211
NAIC Desc: 48211 - Rail Transportation

Generator AI ID: 12872
Generator ID: MND985712983
Generator AI Name: Ottertail Valley Railroad
NAIC Code: 482111
NAIC Desc: 482111 - Line-Haul Railroads

Detail:

Manifest ID: 522607
Manifest Row: 1
Haz Material Name: PETROLEUM NAPHTHA,COMBUS. LIQ.
Haz Class Number: Not reported
UN NA Number: UN1255
Packing Group Number: Not reported
Container Qty: 1
Container Code: DMML
Waste Qty: 54
Waste Units Code: IB
Waste Code List: D001

Manifest ID: 522608
Generator ID: MND985712983
Generator AI ID: 12872
Transporter 1 ID: NDD000716738
Transporter 1 AI ID: 37705
Transporter 1 AI Name: Safety Kleen Corp
Transporter 1 Address: 1537 1/2 1st Ave S
Transporter 1 City: Fargo
Transporter 1 State: ND
Transporter 1 ZIP: 58103-1501

Map ID
Direction
Distance
Elevation

MAP FINDINGS

Site

Database(s)

EDR ID Number
EPA ID Number

OTTERTAIL VALLEY RAILROAD (Continued)

1004732235

Transporter 2 ID: Not reported
Transporter 2 AI ID: Not reported
Transporter 2 AI Name: Not reported
Transporter 2 Address: Not reported
Transporter 2 City: Not reported
Transporter 2 State: Not reported
Transporter 2 ZIP: Not reported
TSD ID: NDD000716738
TSD AI ID: 37705
TSD AI Name: Safety Kleen Corp
TSD Address: 1537 1/2 1st Ave S
TSD City: Fargo
TSD State: ND
TSD Zip: 58103-1501
Gen Copy Recd Date: 9/26/1997 0:00:00
Fac Copy Recd Date: 1997-10-06 00:00:00
Gen Ship Date: 1997-09-22 00:00:00
Trans 1 Recd Date: 1997-09-22 00:00:00
Trans 2 Recd Date: Not reported
Tsd Recd Date: 1997-09-22 00:00:00
Comments: Not reported

Contact:

Generator AI ID: 12872
Generator ID: MND985712983
Generator AI Name: Ottertail Valley Railroad
Generator Contact: Troy Dodds
Contact Address: 200 N Mill St
Contact City: Fergus Falls
Contact State: MN
Contact Zip: 56537
Contact Email: troy.dodds@gwrr.com
Contact Phone: 218-736-6073

NAIC:

Generator AI ID: 12872
Generator ID: MND985712983
Generator AI Name: Ottertail Valley Railroad
NAIC Code: 48211
NAIC Desc: 48211 - Rail Transportation

Generator AI ID: 12872
Generator ID: MND985712983
Generator AI Name: Ottertail Valley Railroad
NAIC Code: 482111
NAIC Desc: 482111 - Line-Haul Railroads

Detail:

Manifest ID: 522608
Manifest Row: 1
Haz Material Name: WASTE COMBUSTIBLE LIQUID
Haz Class Number: Not reported
UN NA Number: NA1993
Packing Group Number: Not reported
Container Qty: 1
Container Code: DMML
Waste Qty: 7

Map ID
Direction
Distance
Elevation

MAP FINDINGS

Site

Database(s)

EDR ID Number
EPA ID Number

OTTERTAIL VALLEY RAILROAD (Continued)

1004732235

Waste Units Code: AD
Waste Code List: D039

Manifest ID: 522609
Generator ID: MND985712983
Generator AI ID: 12872
Transporter 1 ID: ILD984908202
Transporter 1 AI ID: 37702
Transporter 1 AI Name: Safety Kleen Corp
Transporter 1 Address: 1000 N Randall Rd
Transporter 1 City: Elgin
Transporter 1 State: IL
Transporter 1 ZIP: 60123-2318
Transporter 2 ID: Not reported
Transporter 2 AI ID: Not reported
Transporter 2 AI Name: Not reported
Transporter 2 Address: Not reported
Transporter 2 City: Not reported
Transporter 2 State: Not reported
Transporter 2 ZIP: Not reported
TSD ID: NDD000716738
TSD AI ID: 37705
TSD AI Name: Safety Kleen Corp
TSD Address: 1537 1/2 1st Ave S
TSD City: Fargo
TSD State: ND
TSD Zip: 58103-1501
Gen Copy Recd Date: 1/24/1994 0:00:00
Fac Copy Recd Date: 1994-01-24 00:00:00
Gen Ship Date: 1994-01-19 00:00:00
Trans 1 Recd Date: 1994-01-19 00:00:00
Trans 2 Recd Date: Not reported
Tsd Recd Date: 1994-01-19 00:00:00
Comments: Not reported

Contact:
Generator AI ID: 12872
Generator ID: MND985712983
Generator AI Name: Ottertail Valley Railroad
Generator Contact: Troy Dodds
Contact Address: 200 N Mill St
Contact City: Fergus Falls
Contact State: MN
Contact Zip: 56537
Contact Email: troy.dodds@gwrr.com
Contact Phone: 218-736-6073

NAIC:
Generator AI ID: 12872
Generator ID: MND985712983
Generator AI Name: Ottertail Valley Railroad
NAIC Code: 48211
NAIC Desc: 48211 - Rail Transportation

Generator AI ID: 12872
Generator ID: MND985712983

Map ID
Direction
Distance
Elevation

MAP FINDINGS

Site

Database(s)

EDR ID Number
EPA ID Number

OTTERTAIL VALLEY RAILROAD (Continued)

1004732235

Generator AI Name: Ottertail Valley Railroad
NAIC Code: 482111
NAIC Desc: 482111 - Line-Haul Railroads

Detail:

Manifest ID: 522609
Manifest Row: 1
Haz Material Name: PETROLEUM NAPHTHA,COMBUS. LIQ.
Haz Class Number: Not reported
UN NA Number: NA1993
Packing Group Number: Not reported
Container Qty: 1
Container Code: DMML
Waste Qty: 8
Waste Units Code: AD
Waste Code List: D001

Manifest ID: 522610
Generator ID: MND985712983
Generator AI ID: 12872
Transporter 1 ID: NDD000716738
Transporter 1 AI ID: 37705
Transporter 1 AI Name: Safety Kleen Corp
Transporter 1 Address: 1537 1/2 1st Ave S
Transporter 1 City: Fargo
Transporter 1 State: ND
Transporter 1 ZIP: 58103-1501
Transporter 2 ID: Not reported
Transporter 2 AI ID: Not reported
Transporter 2 AI Name: Not reported
Transporter 2 Address: Not reported
Transporter 2 City: Not reported
Transporter 2 State: Not reported
Transporter 2 ZIP: Not reported
TSD ID: NDD000716738
TSD AI ID: 37705
TSD AI Name: Safety Kleen Corp
TSD Address: 1537 1/2 1st Ave S
TSD City: Fargo
TSD State: ND
TSD Zip: 58103-1501
Gen Copy Recd Date: 9/1/1995 0:00:00
Fac Copy Recd Date: 1995-09-14 00:00:00
Gen Ship Date: 1995-08-29 00:00:00
Trans 1 Recd Date: 1995-08-29 00:00:00
Trans 2 Recd Date: Not reported
Tsd Recd Date: 1995-08-29 00:00:00
Comments: Not reported

Contact:

Generator AI ID: 12872
Generator ID: MND985712983
Generator AI Name: Ottertail Valley Railroad
Generator Contact: Troy Dodds
Contact Address: 200 N Mill St
Contact City: Fergus Falls

Map ID
Direction
Distance
Elevation

MAP FINDINGS

Site

Database(s)

EDR ID Number
EPA ID Number

OTTERTAIL VALLEY RAILROAD (Continued)

1004732235

Contact State: MN
Contact Zip: 56537
Contact Email: troy.dodds@gwrr.com
Contact Phone: 218-736-6073

NAIC:

Generator AI ID: 12872
Generator ID: MND985712983
Generator AI Name: Ottertail Valley Railroad
NAIC Code: 48211
NAIC Desc: 48211 - Rail Transportation

Generator AI ID: 12872
Generator ID: MND985712983
Generator AI Name: Ottertail Valley Railroad
NAIC Code: 482111
NAIC Desc: 482111 - Line-Haul Railroads

Detail:

Manifest ID: 522610
Manifest Row: 1
Haz Material Name: WASTE COMBUSTIBLE LIQUID
Haz Class Number: Not reported
UN NA Number: NA1993
Packing Group Number: Not reported
Container Qty: 1
Container Code: DMML
Waste Qty: 8
Waste Units Code: AD
Waste Code List: D039

[Click this hyperlink](#) while viewing on your computer to access
50 additional MN MANIFEST: record(s) in the EDR Site Report.

WIMN:

Status: Y
Latitude: 46.2834761
Longitude: -96.0798625
Item ID: 12872-AISI0000012872
AI ID: 12872
Document ID: 0
Subject Item Type Code: CON
Subject Item Category Code: AISI
Subject Item ID: 12872
Subject Item Category Description: Agency Interest
Subject Item Type Description: Conventional Site
Description: Not reported
Subject Item Designation: Not reported
MPCA Program: Hazardous Waste
Program List: HW
City, Township or Unorganized code: 239475
City, Township or Unorganized Name: Fergus Falls
Congressional District Code: 7
House District: 8A
Senate District: 8

Map ID
 Direction
 Distance
 Elevation

MAP FINDINGS

Site

Database(s)

EDR ID Number
 EPA ID Number

OTTERTAIL VALLEY RAILROAD (Continued)

1004732235

USGS 8-digits: 09020103
 USGS 8-digits Name: Otter Tail River
 USGS 10-digits: 902010309
 USGS 12-digits: 90201030904
 USGS 12-digits Name: City of Fergus Falls-Otter Tail River
 MDH Drinking Water Management Code: 0
 MDH Drinking Water Management Name: Not reported
 Location Description: Not reported
 Township, Range, Direction, Section QQ: 13343234dc
 PLS Township: 133
 Range: 43
 Range Direction: W
 Section: 34
 Quarters: dc
 Collection Method Code: A1
 Method Description: Address Matching House Number
 Ref Code: GEN
 Ref Description: General Location
 Location Verified Flag: N
 Collection Date: 09/27/2015
 Timestamp of Creation: 07/26/1999
 User Name of Creator: DELTA_M_R1
 Timestamp of Last Update: 04/26/2016
 User Name of Last Update: spatial_
 Status Date: Not reported
 The Delta Spatial ID: 11676
 Activity: Hazardous Waste, Minimal quantity generator
 Activity List: Hazardous Waste, Minimal quantity generator
 MPCA ID: MND985712983
 MPCA List: MND985712983
 Program List: Hazardous Waste
 Classification: Rail Transportation; Line-Haul Railroads
 Site URL: <http://cf.pca.state.mn.us/wimn/siteInfo.cfm?siteid=12872>

WIMN:

Legislative District: 8A
 Latitude: 46.28343017
 Longitude: -96.08004028
 Activity: Hazardous Waste, Small to Minimal QG
 MPCA ID: MND985712983
 Major Watershed: Otter Tail River
 Site URL: <http://cf.pca.state.mn.us/wimn/siteInfo.cfm?siteid=26043>
 Coordinate Collection Method: Address Matching House Number
 Status: Active

**40
 SW
 1/4-1/2
 0.333 mi.
 1757 ft.**

**LUTHERAN BROTHERS SEMINARY BUILDING PROJ
 ADDRESS UNKNOWN
 FERGUS FALLS, MN 56537**

**WIMN S117723482
 N/A**

**Relative:
 Higher**

WIMN:

Status: Y
 Latitude: 46.2768
 Longitude: -96.09060000000001
 Item ID: 151074-AISI0000151074
 AI ID: 151074

**Actual:
 1197 ft.**

Map ID
Direction
Distance
Elevation

MAP FINDINGS

Site

Database(s)

EDR ID Number
EPA ID Number

LUTHERAN BROTHERS SEMINARY BUILDING PROJ (Continued)

S117723482

Document ID: 0
Subject Item Type Code: CON
Subject Item Category Code: AISI
Subject Item ID: 151074
Subject Item Category Description: Agency Interest
Subject Item Type Description: Conventional Site
Description: Not reported
Subject Item Designation: Not reported
MPCA Program: Stormwater
Program List: ST
City, Township or Unorganized code: 239475
City, Township or Unorganized Name: Fergus Falls
Congressional District Code: 7
House District: 8A
Senate District: 8
USGS 8-digits: 09020103
USGS 8-digits Name: Otter Tail River
USGS 10-digits: 902010309
USGS 12-digits: 90201030904
USGS 12-digits Name: City of Fergus Falls-Otter Tail River
MDH Drinking Water Management Code: 0
MDH Drinking Water Management Name: Not reported
Location Description: Not reported
Township, Range, Direction, Section QQ: 13243204ac
PLS Township: 132
Range: 43
Range Direction: W
Section: 4
Quarters: ac
Collection Method Code: I2
Method Description: Digitized-DOQ
Ref Code: GEN
Ref Description: General Location
Location Verified Flag: N
Collection Date: 09/27/2015
Timestamp of Creation: 03/26/2015
User Name of Creator: DELTA_M_R1
Timestamp of Last Update: 04/26/2016
User Name of Last Update: spatial_
Status Date: Not reported
The Delta Spatial ID: 73294280
Activity: Construction Stormwater
Activity List: Construction Stormwater
MPCA ID: C00040002
MPCA List: C00040002
Program List: Stormwater
Classification: Not reported
Site URL: <http://cf.pca.state.mn.us/wimn/siteInfo.cfm?siteid=151074>

WIMN:

Legislative District: 08A
Latitude: 46.27680000
Longitude: -96.09060001
Activity: Construction Stormwater Permit
MPCA ID: C00040002
Major Watershed: Otter Tail River
Site URL: <http://cf.pca.state.mn.us/wimn/siteInfo.cfm?siteid=73294267>
Coordinate Collection Method: Digitized-DOQ

Map ID
 Direction
 Distance
 Elevation

MAP FINDINGS

Site

Database(s)

EDR ID Number
 EPA ID Number

LUTHERAN BROTHERS SEMINARY BUILDING PROJ (Continued)

S117723482

Status: Active

41
ENE
 1/4-1/2
 0.333 mi.
 1760 ft.

FERGUS FALLS GAS MFG SITE
W BISMARCK AVE & VINE AVE
FERGUS FALLS, MN 56537

MN LS S108974975
WIMN N/A

Relative:
Higher

MN LS:
 Link ID: 347
 EPA ID: MND981958994
 MPCA ID: MND981958994
 Method: I1
 CERCLIS: Yes
 National Priorities List: No
 PLP: No
 Voluntary Cleanup & Investigation: No
 RCRA Treatment Storage & Disposal: No
 RCRA Generator: No
 Solid Waste Permit: No
 Dumps: No
 No Further Remedial Action Planned: No
 Delisted From PLP By MPCA: No
 LCP: No
 Brownfield: No
 Entity Type: CERCLIS

Actual:
1167 ft.

WIMN:
 Status: Y
 Latitude: 46.28237301
 Longitude: -96.07973098
 Item ID: 193973-AISI0000193973
 AI ID: 193973
 Document ID: 0
 Subject Item Type Code: CON
 Subject Item Category Code: AISI
 Subject Item ID: 193973
 Subject Item Category Description: Agency Interest
 Subject Item Type Description: Conventional Site
 Description: Not reported
 Subject Item Designation: Not reported
 MPCA Program: Investigation and Cleanup
 Program List: SR
 City, Township or Unorganized code: 239475
 City, Township or Unorganized Name: Fergus Falls
 Congressional District Code: 7
 House District: 8A
 Senate District: 8
 USGS 8-digits: 09020103
 USGS 8-digits Name: Otter Tail River
 USGS 10-digits: 902010309
 USGS 12-digits: 90201030904
 USGS 12-digits Name: City of Fergus Falls-Otter Tail River
 MDH Drinking Water Management Code: 0
 MDH Drinking Water Management Name: Not reported
 Location Description: CSSL: Center of Site

Map ID
 Direction
 Distance
 Elevation

MAP FINDINGS

Site

Database(s)

EDR ID Number
 EPA ID Number

FERGUS FALLS GAS MFG SITE (Continued)

S108974975

Township, Range, Direction, Section QQ: 13343234dc
 PLS Township: 133
 Range: 43
 Range Direction: W
 Section: 34
 Quarters: dc
 Collection Method Code: I1
 Method Description: Digitized-DRG
 Ref Code: GEN
 Ref Description: General Location
 Location Verified Flag: N
 Collection Date: 04/25/2016
 Timestamp of Creation: 11/09/2005
 User Name of Creator: DELTA_M_R2
 Timestamp of Last Update: 04/26/2016
 User Name of Last Update: spatial_
 Status Date: Not reported
 The Delta Spatial ID: 50646109
 Activity: CERCLIS Site
 Activity List: CERCLIS Site
 MPCA ID: MND981958994
 MPCA List: MND981958994
 Program List: Investigation and Cleanup
 Classification: Not reported
 Site URL: <http://cf.pca.state.mn.us/wimn/siteInfo.cfm?siteid=193973>

WIMN:

Legislative District: 8A
 Latitude: 46.28237151
 Longitude: -96.07972716
 Activity: CERCLIS Site
 MPCA ID: MND981958994
 Major Watershed: Otter Tail River
 Site URL: <http://cf.pca.state.mn.us/wimn/siteInfo.cfm?siteid=171663>
 Coordinate Collection Method: Digitized-DRG
 Status: Inactive

H42
NE
1/4-1/2
0.334 mi.
1761 ft.

VANS MUFFLER SHOP INC
424 W LINCOLN AVE
FERGUS FALLS, MN 56537
Site 1 of 2 in cluster H

LUST **U004128826**
UST **N/A**
Financial Assurance

Relative:
Higher

LUST:

Actual:
1170 ft.

Item ID: 13568-AREA0000000002
 MNPCA ID: 55079455
 AI ID: 13568
 AI Name: Vans Muffler Shop Inc
 Site Type: Leak Site
 Hydro: David Oakes
 Project Manager: Not reported
 Latitude: 46.28354818
 Longitude: -96.08011295
 Coord Collection Method: Address Matching House Number
 Migrated: Y
 WIMN: <https://cf.pca.state.mn.us/wimn/siteInfo.cfm?siteid=26618>
 Leak Discovered: 10/6/2008

Map ID
Direction
Distance
Elevation

MAP FINDINGS

Site

Database(s)

EDR ID Number
EPA ID Number

VANS MUFLER SHOP INC (Continued)

U004128826

Application / Notification Received:	Not reported
Site Listed on PLP:	Not reported
Site Delisted from PLP:	Not reported
Site Listed on NPL:	Not reported
Site Deleted from NPL:	Not reported
Owner:	Gate City Bank
Site Closed:	1/10/2011
Owner Address:	500 2nd Ave N
Owner City:	Fargo
Owner State:	ND
Owner ZIP:	58102
SI Type:	Underground Storage Tank System
Leak Reported:	10/7/2008
LUST:	
Program IN:	55079455
Facility Address 2:	Not reported
State Code:	MN
Country Code:	USA
Foreign State:	Not reported
Foreign Zone:	Not reported
Leak ID:	17410
Township Name:	Not reported
Addr ID:	36618
Active Flag:	N
Interest Type:	LS
Interest Phone:	NO CORE PI PH.
Interest Start Date:	10/14/2008 00:00:00
Interest End Date:	02/10/2014 09:27:25
Source:	CORE
Site ID:	26618
Leak Site:	1
File Archive Box:	Not reported
File Archive Lot:	Not reported
Soil Digout Date:	Not reported
Cubic Yards Excavated:	Not reported
Cond Closure Date:	Not reported
Complete Site Closure Date:	01/10/2011 00:00:00
Contaminated Soils Remaining:	U
Enforcement Action Begin Date:	10/23/2008
Last Trust Eligible:	N
Offsite Contamination:	U
Reimbursement Awarded:	N
Release Discovered Date:	10/06/2008
Leak Reported Date:	10/07/2008
Std Letter Response Date:	10/31/2008
Surface Water Impact:	U
Utility Project Flag:	N
TMSP Added:	10/14/2008 08:34:43
TMSP Last Update:	02/10/2014 09:27:32
Staff ID Last Update:	SFRYE
Release From LAST:	N
Release From LUST:	Y
Tank Registration Status Code:	F
VPIC Application Date:	Not reported
VPIC Acres:	Not reported
Vapor Intrusion Checked Flag:	N
Soil Gas Data Collected Flag:	N

Map ID
Direction
Distance
Elevation

MAP FINDINGS

Site

Database(s)

EDR ID Number
EPA ID Number

VANS MUFLER SHOP INC (Continued)

U004128826

Soil Gas Action Level Flag: Not reported
Sub Slab Sample Collected Flag: Not reported
Indoor Air Collected Flag: Not reported
Vapor Intrusion Action Flag: Not reported
Vapor Intrusion Comments: Not reported
Soil Gas Data Comments: Not reported
Comments: Not reported

LAST:

MN PCA ID: 55079455
Dw Supply Contam: 1
Free Product Observed: 1
Free Product Thickness: Not reported
Ground Water Contam: 1
GW Cleanup Goal: Not reported
Gw Exceeds Cleanup Goal: 1
Cleanup Goal Achieved: Not reported
Water Supply Exceeds Ral: Not reported
Well Type Code: Not reported
Impacted Aquifer Code: Not reported
TMSP Added: 11/26/2008 15:20:59
TMSP Last Update: 11/26/2008 15:20:59
Staff Id Last Update: DOAKES
Mtbe Present Now: 1
Mtbe Present Historically: 1
Mtbe High Ug Per Liter Char: Not reported
Mtbe High Ug Per Liter Numb: Not reported
Mtbe High Level Date: Not reported
Free Product At Close: N
Staff Id Ass: 3361
PWS Well: N
Prot Flag: N
Sens Flag: N

LAST:

MN PCA ID: 55079455
Prod Released Sequence Id: 116902
Leak Product: 1
Tmsp Added: 10/14/2008 08:34:43
Tmsp Last_updt: 10/14/2008 08:34:43
Staff Id Last Updt: SVANPAT

UST:

Item Compartment ID: 13568-EQUI0000000001-1
AI ID: 13568
Tank Site ID: TS21076
Item ID: 13568-EQUI0000000001
SI Type: Underground Storage Tank System
SI Design: 001
SI Description: Not reported
Compartment Number: 1
Substance: Used or waste oil
Wall Type: Single
Overfill Prevention System: Not reported
Install Date: 4/20/1999

Map ID
Direction
Distance
Elevation

MAP FINDINGS

Site

Database(s)

EDR ID Number
EPA ID Number

VANS MUFLER SHOP INC (Continued)

U004128826

Material: Bare/Paint/Asph Coat Steel
Status Change Date: 4/20/1999
Tank Status: Removed
Tanks Contractor: Not reported
Capacity Gallons: 500
Longitude: -96.08011295
Latitude: 46.28354818
Coord Collection Method: Address Matching House Number
Owner: Gate City Bank
Owner Address: 500 2nd Ave N
Owner City: Fargo
Owner State: ND
Owner Zip: 58102
Tanks URL: https://cf.pca.state.mn.us/programs/tank_leak/siteDetail.cfm?id=21076&programInterest=TS

UST Prior to 08/2016:

Envid: U004128826
Program Interest Id: 208036
Facility Address 2: Not reported
Address Id: 69152392
MPCA Tank Number: 002
Above/Under Ground: 2
Piping Cathodic Protection: 3
Tank Cathodic Protection: 5
Substance: 14
Client Tank Number: 002
AST Base Material: Not reported
Piping Material: 1
Piping Material Desc: Not reported
Secondary Containment Tank: Not reported
Secondary Containment Pipe: Not reported
Tank Material: 1
Tank Dispenser Code: 1
Tank Status Code: 5
Tank Capacity: 560
Tank Registration Date: 04/30/1999 00:00:00
Unregulated Tank Registration Date: Not reported
Compartmental Tank Flag: Not reported
Heating Product Flag: N
HazWaste Generator Id: MND985685429
Product Replaced Date: Not reported
Comments: Not reported
Date Added: 10/10/1999 10:57:07
Date Last Updated: 09/24/2008 14:08:51
Staff Id Who Did The Last Update: RSUCHAN
In Compliance: N
Serial Number: Not reported
Tank Dual Use: N
Preferred ID: 21076

Envid: U004128826
Program Interest Id: 208036
Facility Address 2: Not reported
Address Id: 69152392
MPCA Tank Number: '1
Above/Under Ground: 2
Piping Cathodic Protection: Not reported
Tank Cathodic Protection: Not reported

Map ID
Direction
Distance
Elevation

MAP FINDINGS

Site

Database(s)

EDR ID Number
EPA ID Number

VANS MUFLER SHOP INC (Continued)

U004128826

Substance: 21
Client Tank Number: 003
AST Base Material: Not reported
Piping Material: Not reported
Piping Material Desc: Not reported
Secondary Containment Tank: Not reported
Secondary Containment Pipe: Not reported
Tank Material: Not reported
Tank Dispenser Code: Not reported
Tank Status Code: 5
Tank Capacity: 6000
Tank Registration Date: 10/20/2008 00:00:00
Unregulated Tank Registration Date: Not reported
Compartmental Tank Flag: Not reported
Heating Product Flag: Not reported
HazWaste Generator Id: Not reported
Product Replaced Date: Not reported
Comments: Not reported
Date Added: 10/29/2008 15:09:24
Date Last Updated: 10/29/2008 16:09:48
Staff Id Who Did The Last Update: JHENRY
In Compliance: Y
Serial Number: Not reported
Tank Dual Use: N
Preferred ID: 21076

Envid: U004128826
Program Interest Id: 208036
Facility Address 2: Not reported
Address Id: 69152392
MPCA Tank Number: '2
Above/Under Ground: 2
Piping Cathodic Protection: Not reported
Tank Cathodic Protection: Not reported
Substance: 21
Client Tank Number: 004
AST Base Material: Not reported
Piping Material: Not reported
Piping Material Desc: Not reported
Secondary Containment Tank: Not reported
Secondary Containment Pipe: Not reported
Tank Material: Not reported
Tank Dispenser Code: Not reported
Tank Status Code: 5
Tank Capacity: 6000
Tank Registration Date: 10/20/2008 00:00:00
Unregulated Tank Registration Date: Not reported
Compartmental Tank Flag: Not reported
Heating Product Flag: Not reported
HazWaste Generator Id: Not reported
Product Replaced Date: Not reported
Comments: Not reported
Date Added: 10/29/2008 16:10:31
Date Last Updated: 10/29/2008 16:10:34
Staff Id Who Did The Last Update: JHENRY
In Compliance: Y
Serial Number: Not reported

Map ID
Direction
Distance
Elevation

MAP FINDINGS

Site

Database(s)

EDR ID Number
EPA ID Number

VANS MUFLER SHOP INC (Continued)

U004128826

Tank Dual Use: N
Preferred ID: 21076

Envid: U004128826
Program Interest Id: 208036
Facility Address 2: Not reported
Address Id: 69152392
MPCA Tank Number: 001
Above/Under Ground: 2
Piping Cathodic Protection: 3
Tank Cathodic Protection: 5
Substance: 24
Client Tank Number: 001
AST Base Material: Not reported
Piping Material: 1
Piping Material Desc: Not reported
Secondary Containment Tank: Not reported
Secondary Containment Pipe: Not reported
Tank Material: 1
Tank Dispenser Code: 1
Tank Status Code: 5
Tank Capacity: 500
Tank Registration Date: 04/09/1999 00:00:00
Unregulated Tank Registration Date: Not reported
Compartmental Tank Flag: Not reported
Heating Product Flag: N
HazWaste Generator Id: Not reported
Product Replaced Date: Not reported
Comments: Not reported
Date Added: 10/10/1999 10:56:52
Date Last Updated: 10/29/2008 15:07:52
Staff Id Who Did The Last Update: JHENRY
In Compliance: N
Serial Number: Not reported
Tank Dual Use: N
Preferred ID: 21076

Lat/Long:

Latitude Degree: 46
Latitude Minute: 17
Latitude Second: .74
Longitude Degree: -96
Longitude Minute: 4
Longitude Second: 48.37
Staff Id Who Did The Last Update: MAPT_NC
Program Id: 208036
Latlong ID: 57683
Collection Date: 07/02/2014 17:56:38
LatLong Description: Not reported
TMSP Added: 02/24/2001 00:00:00
Date Last Updated: 07/02/2014 18:13:04
Coord Source Type: 2
Org Name Source: MPCA

Insrem:

Piping Material: 1

Map ID
Direction
Distance
Elevation

MAP FINDINGS

Site

Database(s)

EDR ID Number
EPA ID Number

VANS MUFLER SHOP INC (Continued)

U004128826

Action Completed Date: Not reported
Staff Id Who Did The Last Update: TANKS

Tab site:

Facility Code: 44
Staff Id Who Did The Last Update: JHENRY
Program Interest Id: 208036
Above Or Underground: 1
Indian Reservation: 1
UST Registration Date: 04/09/1999 00:00:00
AST Registration Date: Not reported
Date Added: 04/13/1999 13:02:30
Date Last Updated: 10/29/2008 15:08:12
Max Monthly Gallons: Not reported
Vapor Recovery Installed: 1
Vapor Notify Required: 1

Tank A:

Staff Id Who Did The Last Update: TANKS
MPCA Tank Number: 001
Above Or Underground: 1
Tank Action ID: 845618
Contractor Number: 418
Supervisor Number: 6602
Tank Action: 1
Action Date: 04/20/1999 00:00:00
Action Date Unknown: 1
Corrosion Expert Name: Not reported
Lab Flag: Not reported
Date Added: 05/05/2000 08:30:21
Date Last Updated: 05/04/2002 08:42:57

Staff Id Who Did The Last Update: TANKS
MPCA Tank Number: 002
Above Or Underground: 1
Tank Action ID: 845619
Contractor Number: 418
Supervisor Number: 6602
Tank Action: 1
Action Date: 04/20/1999 00:00:00
Action Date Unknown: 1
Corrosion Expert Name: Not reported
Lab Flag: Not reported
Date Added: 05/05/2000 08:30:21
Date Last Updated: 05/04/2002 08:42:57

Staff Id Who Did The Last Update: JHENRY
MPCA Tank Number: '1
Above Or Underground: 1
Tank Action ID: 941959
Contractor Number: Not reported
Supervisor Number: Not reported
Tank Action: 1
Action Date: Not reported
Action Date Unknown: 1
Corrosion Expert Name: Not reported

Map ID
Direction
Distance
Elevation

MAP FINDINGS

Site

Database(s)

EDR ID Number
EPA ID Number

VANS MUFLER SHOP INC (Continued)

U004128826

Lab Flag: Not reported
Date Added: 10/29/2008 15:09:37
Date Last Updated: 10/29/2008 15:09:37

Staff Id Who Did The Last Update: JHENRY
MPCA Tank Number: '1
Above Or Underground: 1
Tank Action ID: 941960
Contractor Number: Not reported
Supervisor Number: Not reported
Tank Action: 1
Action Date: 10/07/2008 00:00:00
Action Date Unknown: 1
Corrosion Expert Name: Not reported
Lab Flag: Not reported
Date Added: 10/29/2008 15:10:33
Date Last Updated: 10/29/2008 15:10:33

Staff Id Who Did The Last Update: JHENRY
MPCA Tank Number: '2
Above Or Underground: 1
Tank Action ID: 941965
Contractor Number: Not reported
Supervisor Number: Not reported
Tank Action: 1
Action Date: Not reported
Action Date Unknown: 1
Corrosion Expert Name: Not reported
Lab Flag: Not reported
Date Added: 10/29/2008 16:10:45
Date Last Updated: 10/29/2008 16:10:45

Staff Id Who Did The Last Update: JHENRY
MPCA Tank Number: '2
Above Or Underground: 1
Tank Action ID: 941966
Contractor Number: Not reported
Supervisor Number: Not reported
Tank Action: 1
Action Date: 10/07/2008 00:00:00
Action Date Unknown: 1
Corrosion Expert Name: Not reported
Lab Flag: Not reported
Date Added: 10/29/2008 16:10:55
Date Last Updated: 10/29/2008 16:10:55

Tank C:
MPCA Tank Number: '1
Above Or Underground: 1
Compartment Number: 1
Tank Stored Product Code: 21
Tank Stored Product Desc: SAND
Compartment Cap: 6000
Heating: 1
Other Desc: Not reported
Date Added: 10/29/2008 15:09:24
Date Last Updated: 10/29/2008 15:09:24

Map ID
Direction
Distance
Elevation

MAP FINDINGS

Site

Database(s)

EDR ID Number
EPA ID Number

VANS MUFLER SHOP INC (Continued)

U004128826

MPCA Tank Number: '2
Above Or Underground: 1
Compartment Number: 1
Tank Stored Product Code: 21
Tank Stored Product Desc: sand
Compartment Cap: 6000
Heating: 1
Other Desc: Not reported
Date Added: 10/29/2008 16:10:31
Date Last Updated: 10/29/2008 16:10:31

MPCA Tank Number: 002
Above Or Underground: 1
Compartment Number: 1
Tank Stored Product Code: 14
Tank Stored Product Desc: GASOLINE
Compartment Cap: 560
Heating: 1
Other Desc: Not reported
Date Added: 10/10/1999 10:58:33
Date Last Updated: 05/04/2002 08:42:57

MPCA Tank Number: 001
Above Or Underground: 1
Compartment Number: 1
Tank Stored Product Code: 24
Tank Stored Product Desc: WASTE OIL
Compartment Cap: 500
Heating: 1
Other Desc: Not reported
Date Added: 10/10/1999 10:58:20
Date Last Updated: 05/04/2002 08:42:57

Item Compart ID: 13568-EQUI0000000002-1
AI ID: 13568
Tank Site ID: TS21076
Item ID: 13568-EQUI0000000002
SI Type: Underground Storage Tank System
SI Design: 002
SI Description: Not reported
Compartment Number: 1
Substance: Gasoline
Wall Type: Single
Overfill Prevention System: Not reported
Install Date: 4/20/1999
Material: Bare/Paint/Asph Coat Steel
Status Change Date: 4/20/1999
Tank Status: Removed
Tanks Contractor: Not reported
Capacity Gallons: 560
Longitude: -96.08011295
Latitude: 46.28354818
Coord Collection Method: Address Matching House Number
Owner: Gate City Bank
Owner Address: 500 2nd Ave N
Owner City: Fargo

Map ID
Direction
Distance
Elevation

MAP FINDINGS

Site

Database(s)

EDR ID Number
EPA ID Number

VANS MUFLER SHOP INC (Continued)

U004128826

Owner State: ND
Owner Zip: 58102
Tanks URL: https://cf.pca.state.mn.us/programs/tank_leak/siteDetail.cfm?id=21076&programInterest=TS

UST Prior to 08/2016:

Envid: U004128826
Program Interest Id: 208036
Facility Address 2: Not reported
Address Id: 69152392
MPCA Tank Number: 002
Above/Under Ground: 2
Piping Cathodic Protection: 3
Tank Cathodic Protection: 5
Substance: 14
Client Tank Number: 002
AST Base Material: Not reported
Piping Material: 1
Piping Material Desc: Not reported
Secondary Containment Tank: Not reported
Secondary Containment Pipe: Not reported
Tank Material: 1
Tank Dispenser Code: 1
Tank Status Code: 5
Tank Capacity: 560
Tank Registration Date: 04/30/1999 00:00:00
Unregulated Tank Registration Date: Not reported
Compartmental Tank Flag: Not reported
Heating Product Flag: N
HazWaste Generator Id: MND985685429
Product Replaced Date: Not reported
Comments: Not reported
Date Added: 10/10/1999 10:57:07
Date Last Updated: 09/24/2008 14:08:51
Staff Id Who Did The Last Update: RSUCHAN
In Compliance: N
Serial Number: Not reported
Tank Dual Use: N
Preferred ID: 21076

Envid: U004128826
Program Interest Id: 208036
Facility Address 2: Not reported
Address Id: 69152392
MPCA Tank Number: '1
Above/Under Ground: 2
Piping Cathodic Protection: Not reported
Tank Cathodic Protection: Not reported
Substance: 21
Client Tank Number: 003
AST Base Material: Not reported
Piping Material: Not reported
Piping Material Desc: Not reported
Secondary Containment Tank: Not reported
Secondary Containment Pipe: Not reported
Tank Material: Not reported
Tank Dispenser Code: Not reported
Tank Status Code: 5
Tank Capacity: 6000

Map ID
Direction
Distance
Elevation

MAP FINDINGS

Site

Database(s)

EDR ID Number
EPA ID Number

VANS MUFLER SHOP INC (Continued)

U004128826

Tank Registration Date: 10/20/2008 00:00:00
Unregulated Tank Registration Date: Not reported
Compartmental Tank Flag: Not reported
Heating Product Flag: Not reported
HazWaste Generator Id: Not reported
Product Replaced Date: Not reported
Comments: Not reported
Date Added: 10/29/2008 15:09:24
Date Last Updated: 10/29/2008 16:09:48
Staff Id Who Did The Last Update: JHENRY
In Compliance: Y
Serial Number: Not reported
Tank Dual Use: N
Preferred ID: 21076

Envid: U004128826
Program Interest Id: 208036
Facility Address 2: Not reported
Address Id: 69152392
MPCA Tank Number: '2
Above/Under Ground: 2
Piping Cathodic Protection: Not reported
Tank Cathodic Protection: Not reported
Substance: 21
Client Tank Number: 004
AST Base Material: Not reported
Piping Material: Not reported
Piping Material Desc: Not reported
Secondary Containment Tank: Not reported
Secondary Containment Pipe: Not reported
Tank Material: Not reported
Tank Dispenser Code: Not reported
Tank Status Code: 5
Tank Capacity: 6000
Tank Registration Date: 10/20/2008 00:00:00
Unregulated Tank Registration Date: Not reported
Compartmental Tank Flag: Not reported
Heating Product Flag: Not reported
HazWaste Generator Id: Not reported
Product Replaced Date: Not reported
Comments: Not reported
Date Added: 10/29/2008 16:10:31
Date Last Updated: 10/29/2008 16:10:34
Staff Id Who Did The Last Update: JHENRY
In Compliance: Y
Serial Number: Not reported
Tank Dual Use: N
Preferred ID: 21076

Envid: U004128826
Program Interest Id: 208036
Facility Address 2: Not reported
Address Id: 69152392
MPCA Tank Number: 001
Above/Under Ground: 2
Piping Cathodic Protection: 3
Tank Cathodic Protection: 5

Map ID
Direction
Distance
Elevation

MAP FINDINGS

Site

Database(s)

EDR ID Number
EPA ID Number

VANS MUFLER SHOP INC (Continued)

U004128826

Substance: 24
Client Tank Number: 001
AST Base Material: Not reported
Piping Material: 1
Piping Material Desc: Not reported
Secondary Containment Tank: Not reported
Secondary Containment Pipe: Not reported
Tank Material: 1
Tank Dispenser Code: 1
Tank Status Code: 5
Tank Capacity: 500
Tank Registration Date: 04/09/1999 00:00:00
Unregulated Tank Registration Date: Not reported
Compartmental Tank Flag: Not reported
Heating Product Flag: N
HazWaste Generator Id: Not reported
Product Replaced Date: Not reported
Comments: Not reported
Date Added: 10/10/1999 10:56:52
Date Last Updated: 10/29/2008 15:07:52
Staff Id Who Did The Last Update: JHENRY
In Compliance: N
Serial Number: Not reported
Tank Dual Use: N
Preferred ID: 21076

Lat/Long:

Latitude Degree: 46
Latitude Minute: 17
Latitude Second: .74
Longitude Degree: -96
Longitude Minute: 4
Longitude Second: 48.37
Staff Id Who Did The Last Update: MAPT_NC
Program Id: 208036
Latlong ID: 57683
Collection Date: 07/02/2014 17:56:38
LatLong Description: Not reported
TMSP Added: 02/24/2001 00:00:00
Date Last Updated: 07/02/2014 18:13:04
Coord Source Type: 2
Org Name Source: MPCA

Insrem:

Piping Material: 1
Action Completed Date: Not reported
Staff Id Who Did The Last Update: TANKS

Tab site:

Facility Code: 44
Staff Id Who Did The Last Update: JHENRY
Program Interest Id: 208036
Above Or Underground: 1
Indian Reservation: 1
UST Registration Date: 04/09/1999 00:00:00
AST Registration Date: Not reported

Map ID
Direction
Distance
Elevation

MAP FINDINGS

Site

Database(s)

EDR ID Number
EPA ID Number

VANS MUFLER SHOP INC (Continued)

U004128826

Date Added: 04/13/1999 13:02:30
Date Last Updated: 10/29/2008 15:08:12
Max Monthly Gallons: Not reported
Vapor Recovery Installed: 1
Vapor Notify Required: 1

Tank A:

Staff Id Who Did The Last Update: TANKS
MPCA Tank Number: 001
Above Or Underground: 1
Tank Action ID: 845618
Contractor Number: 418
Supervisor Number: 6602
Tank Action: 1
Action Date: 04/20/1999 00:00:00
Action Date Unknown: 1
Corrosion Expert Name: Not reported
Lab Flag: Not reported
Date Added: 05/05/2000 08:30:21
Date Last Updated: 05/04/2002 08:42:57

Staff Id Who Did The Last Update: TANKS
MPCA Tank Number: 002
Above Or Underground: 1
Tank Action ID: 845619
Contractor Number: 418
Supervisor Number: 6602
Tank Action: 1
Action Date: 04/20/1999 00:00:00
Action Date Unknown: 1
Corrosion Expert Name: Not reported
Lab Flag: Not reported
Date Added: 05/05/2000 08:30:21
Date Last Updated: 05/04/2002 08:42:57

Staff Id Who Did The Last Update: JHENRY
MPCA Tank Number: '1
Above Or Underground: 1
Tank Action ID: 941959
Contractor Number: Not reported
Supervisor Number: Not reported
Tank Action: 1
Action Date: Not reported
Action Date Unknown: 1
Corrosion Expert Name: Not reported
Lab Flag: Not reported
Date Added: 10/29/2008 15:09:37
Date Last Updated: 10/29/2008 15:09:37

Staff Id Who Did The Last Update: JHENRY
MPCA Tank Number: '1
Above Or Underground: 1
Tank Action ID: 941960
Contractor Number: Not reported
Supervisor Number: Not reported
Tank Action: 1
Action Date: 10/07/2008 00:00:00

Map ID
Direction
Distance
Elevation

MAP FINDINGS

Site

Database(s)

EDR ID Number
EPA ID Number

VANS MUFLER SHOP INC (Continued)

U004128826

Action Date Unknown: 1
Corrosion Expert Name: Not reported
Lab Flag: Not reported
Date Added: 10/29/2008 15:10:33
Date Last Updated: 10/29/2008 15:10:33

Staff Id Who Did The Last Update: JHENRY
MPCA Tank Number: '2
Above Or Underground: 1
Tank Action ID: 941965
Contractor Number: Not reported
Supervisor Number: Not reported
Tank Action: 1
Action Date: Not reported
Action Date Unknown: 1
Corrosion Expert Name: Not reported
Lab Flag: Not reported
Date Added: 10/29/2008 16:10:45
Date Last Updated: 10/29/2008 16:10:45

Staff Id Who Did The Last Update: JHENRY
MPCA Tank Number: '2
Above Or Underground: 1
Tank Action ID: 941966
Contractor Number: Not reported
Supervisor Number: Not reported
Tank Action: 1
Action Date: 10/07/2008 00:00:00
Action Date Unknown: 1
Corrosion Expert Name: Not reported
Lab Flag: Not reported
Date Added: 10/29/2008 16:10:55
Date Last Updated: 10/29/2008 16:10:55

Tank C:

MPCA Tank Number: '1
Above Or Underground: 1
Compartment Number: 1
Tank Stored Product Code: 21
Tank Stored Product Desc: SAND
Compartment Cap: 6000
Heating: 1
Other Desc: Not reported
Date Added: 10/29/2008 15:09:24
Date Last Updated: 10/29/2008 15:09:24

MPCA Tank Number: '2
Above Or Underground: 1
Compartment Number: 1
Tank Stored Product Code: 21
Tank Stored Product Desc: sand
Compartment Cap: 6000
Heating: 1
Other Desc: Not reported
Date Added: 10/29/2008 16:10:31
Date Last Updated: 10/29/2008 16:10:31

Map ID
Direction
Distance
Elevation

MAP FINDINGS

Site

Database(s)

EDR ID Number
EPA ID Number

VANS MUFLER SHOP INC (Continued)

U004128826

MPCA Tank Number: 002
Above Or Underground: 1
Compartment Number: 1
Tank Stored Product Code: 14
Tank Stored Product Desc: GASOLINE
Compartment Cap: 560
Heating: 1
Other Desc: Not reported
Date Added: 10/10/1999 10:58:33
Date Last Updated: 05/04/2002 08:42:57

MPCA Tank Number: 001
Above Or Underground: 1
Compartment Number: 1
Tank Stored Product Code: 24
Tank Stored Product Desc: WASTE OIL
Compartment Cap: 500
Heating: 1
Other Desc: Not reported
Date Added: 10/10/1999 10:58:20
Date Last Updated: 05/04/2002 08:42:57

Item Compart ID: 13568-EQUI0000000003-
AI ID: 13568
Tank Site ID: TS21076
Item ID: 13568-EQUI0000000003
SI Type: Underground Storage Tank System
SI Design: 003
SI Description: Not reported
Compartment Number: Not reported
Substance: Not reported
Wall Type: Not reported
Overfill Prevention System: Not reported
Install Date: Not reported
Material: Not reported
Status Change Date: Not reported
Tank Status: Not reported
Tanks Contractor: Not reported
Capacity Gallons: Not reported
Longitude: -96.08011295
Latitude: 46.28354818
Coord Collection Method: Address Matching House Number
Owner: Gate City Bank
Owner Address: 500 2nd Ave N
Owner City: Fargo
Owner State: ND
Owner Zip: 58102
Tanks URL: https://cf.pca.state.mn.us/programs/tank_leak/siteDetail.cfm?id=21076&programInterest=TS

UST Prior to 08/2016:

Envid: U004128826
Program Interest Id: 208036
Facility Address 2: Not reported
Address Id: 69152392
MPCA Tank Number: 002
Above/Under Ground: 2
Piping Cathodic Protection: 3

Map ID
Direction
Distance
Elevation

MAP FINDINGS

Site

Database(s)

EDR ID Number
EPA ID Number

VANS MUFLER SHOP INC (Continued)

U004128826

Tank Cathodic Protection: 5
Substance: 14
Client Tank Number: 002
AST Base Material: Not reported
Piping Material: 1
Piping Material Desc: Not reported
Secondary Containment Tank: Not reported
Secondary Containment Pipe: Not reported
Tank Material: 1
Tank Dispenser Code: 1
Tank Status Code: 5
Tank Capacity: 560
Tank Registration Date: 04/30/1999 00:00:00
Unregulated Tank Registration Date: Not reported
Compartmental Tank Flag: Not reported
Heating Product Flag: N
HazWaste Generator Id: MND985685429
Product Replaced Date: Not reported
Comments: Not reported
Date Added: 10/10/1999 10:57:07
Date Last Updated: 09/24/2008 14:08:51
Staff Id Who Did The Last Update: RSUCHAN
In Compliance: N
Serial Number: Not reported
Tank Dual Use: N
Preferred ID: 21076

Envid: U004128826
Program Interest Id: 208036
Facility Address 2: Not reported
Address Id: 69152392
MPCA Tank Number: '1
Above/Under Ground: 2
Piping Cathodic Protection: Not reported
Tank Cathodic Protection: Not reported
Substance: 21
Client Tank Number: 003
AST Base Material: Not reported
Piping Material: Not reported
Piping Material Desc: Not reported
Secondary Containment Tank: Not reported
Secondary Containment Pipe: Not reported
Tank Material: Not reported
Tank Dispenser Code: Not reported
Tank Status Code: 5
Tank Capacity: 6000
Tank Registration Date: 10/20/2008 00:00:00
Unregulated Tank Registration Date: Not reported
Compartmental Tank Flag: Not reported
Heating Product Flag: Not reported
HazWaste Generator Id: Not reported
Product Replaced Date: Not reported
Comments: Not reported
Date Added: 10/29/2008 15:09:24
Date Last Updated: 10/29/2008 16:09:48
Staff Id Who Did The Last Update: JHENRY
In Compliance: Y

Map ID
Direction
Distance
Elevation

MAP FINDINGS

Site

Database(s)

EDR ID Number
EPA ID Number

VANS MUFLER SHOP INC (Continued)

U004128826

Serial Number:	Not reported
Tank Dual Use:	N
Preferred ID:	21076
Envid:	U004128826
Program Interest Id:	208036
Facility Address 2:	Not reported
Address Id:	69152392
MPCA Tank Number:	'2
Above/Under Ground:	2
Piping Cathodic Protection:	Not reported
Tank Cathodic Protection:	Not reported
Substance:	21
Client Tank Number:	004
AST Base Material:	Not reported
Piping Material:	Not reported
Piping Material Desc:	Not reported
Secondary Containment Tank:	Not reported
Secondary Containment Pipe:	Not reported
Tank Material:	Not reported
Tank Dispenser Code:	Not reported
Tank Status Code:	5
Tank Capacity:	6000
Tank Registration Date:	10/20/2008 00:00:00
Unregulated Tank Registration Date:	Not reported
Compartmental Tank Flag:	Not reported
Heating Product Flag:	Not reported
HazWaste Generator Id:	Not reported
Product Replaced Date:	Not reported
Comments:	Not reported
Date Added:	10/29/2008 16:10:31
Date Last Updated:	10/29/2008 16:10:34
Staff Id Who Did The Last Update:	JHENRY
In Compliance:	Y
Serial Number:	Not reported
Tank Dual Use:	N
Preferred ID:	21076
Envid:	U004128826
Program Interest Id:	208036
Facility Address 2:	Not reported
Address Id:	69152392
MPCA Tank Number:	001
Above/Under Ground:	2
Piping Cathodic Protection:	3
Tank Cathodic Protection:	5
Substance:	24
Client Tank Number:	001
AST Base Material:	Not reported
Piping Material:	1
Piping Material Desc:	Not reported
Secondary Containment Tank:	Not reported
Secondary Containment Pipe:	Not reported
Tank Material:	1
Tank Dispenser Code:	1
Tank Status Code:	5
Tank Capacity:	500

Map ID
Direction
Distance
Elevation

MAP FINDINGS

Site

Database(s)

EDR ID Number
EPA ID Number

VANS MUFLER SHOP INC (Continued)

U004128826

Tank Registration Date: 04/09/1999 00:00:00
Unregulated Tank Registration Date: Not reported
Compartmental Tank Flag: Not reported
Heating Product Flag: N
HazWaste Generator Id: Not reported
Product Replaced Date: Not reported
Comments: Not reported
Date Added: 10/10/1999 10:56:52
Date Last Updated: 10/29/2008 15:07:52
Staff Id Who Did The Last Update: JHENRY
In Compliance: N
Serial Number: Not reported
Tank Dual Use: N
Preferred ID: 21076

Lat/Long:

Latitude Degree: 46
Latitude Minute: 17
Latitude Second: .74
Longitude Degree: -96
Longitude Minute: 4
Longitude Second: 48.37
Staff Id Who Did The Last Update: MAPT_NC
Program Id: 208036
Latlong ID: 57683
Collection Date: 07/02/2014 17:56:38
LatLong Description: Not reported
TMSP Added: 02/24/2001 00:00:00
Date Last Updated: 07/02/2014 18:13:04
Coord Source Type: 2
Org Name Source: MPCA

Insrem:

Piping Material: 1
Action Completed Date: Not reported
Staff Id Who Did The Last Update: TANKS

Tabsite:

Facility Code: 44
Staff Id Who Did The Last Update: JHENRY
Program Interest Id: 208036
Above Or Underground: 1
Indian Reservation: 1
UST Registration Date: 04/09/1999 00:00:00
AST Registration Date: Not reported
Date Added: 04/13/1999 13:02:30
Date Last Updated: 10/29/2008 15:08:12
Max Monthly Gallons: Not reported
Vapor Recovery Installed: 1
Vapor Notify Required: 1

Tank A:

Staff Id Who Did The Last Update: TANKS
MPCA Tank Number: 001
Above Or Underground: 1

Map ID
Direction
Distance
Elevation

MAP FINDINGS

Site

Database(s)

EDR ID Number
EPA ID Number

VANS MUFLER SHOP INC (Continued)

U004128826

Tank Action ID: 845618
Contractor Number: 418
Supervisor Number: 6602
Tank Action: 1
Action Date: 04/20/1999 00:00:00
Action Date Unknown: 1
Corrosion Expert Name: Not reported
Lab Flag: Not reported
Date Added: 05/05/2000 08:30:21
Date Last Updated: 05/04/2002 08:42:57

Staff Id Who Did The Last Update: TANKS
MPCA Tank Number: 002
Above Or Underground: 1
Tank Action ID: 845619
Contractor Number: 418
Supervisor Number: 6602
Tank Action: 1
Action Date: 04/20/1999 00:00:00
Action Date Unknown: 1
Corrosion Expert Name: Not reported
Lab Flag: Not reported
Date Added: 05/05/2000 08:30:21
Date Last Updated: 05/04/2002 08:42:57

Staff Id Who Did The Last Update: JHENRY
MPCA Tank Number: '1
Above Or Underground: 1
Tank Action ID: 941959
Contractor Number: Not reported
Supervisor Number: Not reported
Tank Action: 1
Action Date: Not reported
Action Date Unknown: 1
Corrosion Expert Name: Not reported
Lab Flag: Not reported
Date Added: 10/29/2008 15:09:37
Date Last Updated: 10/29/2008 15:09:37

Staff Id Who Did The Last Update: JHENRY
MPCA Tank Number: '1
Above Or Underground: 1
Tank Action ID: 941960
Contractor Number: Not reported
Supervisor Number: Not reported
Tank Action: 1
Action Date: 10/07/2008 00:00:00
Action Date Unknown: 1
Corrosion Expert Name: Not reported
Lab Flag: Not reported
Date Added: 10/29/2008 15:10:33
Date Last Updated: 10/29/2008 15:10:33

Staff Id Who Did The Last Update: JHENRY
MPCA Tank Number: '2
Above Or Underground: 1
Tank Action ID: 941965

Map ID
Direction
Distance
Elevation

MAP FINDINGS

Site

Database(s)

EDR ID Number
EPA ID Number

VANS MUFLER SHOP INC (Continued)

U004128826

Contractor Number: Not reported
Supervisor Number: Not reported
Tank Action: 1
Action Date: Not reported
Action Date Unknown: 1
Corrosion Expert Name: Not reported
Lab Flag: Not reported
Date Added: 10/29/2008 16:10:45
Date Last Updated: 10/29/2008 16:10:45

Staff Id Who Did The Last Update: JHENRY
MPCA Tank Number: '2
Above Or Underground: 1
Tank Action ID: 941966
Contractor Number: Not reported
Supervisor Number: Not reported
Tank Action: 1
Action Date: 10/07/2008 00:00:00
Action Date Unknown: 1
Corrosion Expert Name: Not reported
Lab Flag: Not reported
Date Added: 10/29/2008 16:10:55
Date Last Updated: 10/29/2008 16:10:55

Tank C:

MPCA Tank Number: '1
Above Or Underground: 1
Compartment Number: 1
Tank Stored Product Code: 21
Tank Stored Product Desc: SAND
Compartment Cap: 6000
Heating: 1
Other Desc: Not reported
Date Added: 10/29/2008 15:09:24
Date Last Updated: 10/29/2008 15:09:24

MPCA Tank Number: '2
Above Or Underground: 1
Compartment Number: 1
Tank Stored Product Code: 21
Tank Stored Product Desc: sand
Compartment Cap: 6000
Heating: 1
Other Desc: Not reported
Date Added: 10/29/2008 16:10:31
Date Last Updated: 10/29/2008 16:10:31

MPCA Tank Number: 002
Above Or Underground: 1
Compartment Number: 1
Tank Stored Product Code: 14
Tank Stored Product Desc: GASOLINE
Compartment Cap: 560
Heating: 1
Other Desc: Not reported
Date Added: 10/10/1999 10:58:33
Date Last Updated: 05/04/2002 08:42:57

Map ID
Direction
Distance
Elevation

MAP FINDINGS

Site

Database(s)

EDR ID Number
EPA ID Number

VANS MUFLER SHOP INC (Continued)

U004128826

MPCA Tank Number: 001
Above Or Underground: 1
Compartment Number: 1
Tank Stored Product Code: 24
Tank Stored Product Desc: WASTE OIL
Compartment Cap: 500
Heating: 1
Other Desc: Not reported
Date Added: 10/10/1999 10:58:20
Date Last Updated: 05/04/2002 08:42:57

Item Compartment ID: 13568-EQUI0000000004-
AI ID: 13568
Tank Site ID: TS21076
Item ID: 13568-EQUI0000000004
SI Type: Underground Storage Tank System
SI Design: 004
SI Description: Not reported
Compartment Number: Not reported
Substance: Not reported
Wall Type: Not reported
Overfill Prevention System: Not reported
Install Date: Not reported
Material: Not reported
Status Change Date: Not reported
Tank Status: Not reported
Tanks Contractor: Not reported
Capacity Gallons: Not reported
Longitude: -96.08011295
Latitude: 46.28354818
Coord Collection Method: Address Matching House Number
Owner: Gate City Bank
Owner Address: 500 2nd Ave N
Owner City: Fargo
Owner State: ND
Owner Zip: 58102
Tanks URL: https://cf.pca.state.mn.us/programs/tank_leak/siteDetail.cfm?id=21076&programInterest=TS

UST Prior to 08/2016:

Envid: U004128826
Program Interest Id: 208036
Facility Address 2: Not reported
Address Id: 69152392
MPCA Tank Number: 002
Above/Under Ground: 2
Piping Cathodic Protection: 3
Tank Cathodic Protection: 5
Substance: 14
Client Tank Number: 002
AST Base Material: Not reported
Piping Material: 1
Piping Material Desc: Not reported
Secondary Containment Tank: Not reported
Secondary Containment Pipe: Not reported
Tank Material: 1
Tank Dispenser Code: 1
Tank Status Code: 5

Map ID
Direction
Distance
Elevation

MAP FINDINGS

Site

Database(s)

EDR ID Number
EPA ID Number

VANS MUFFLER SHOP INC (Continued)

U004128826

Tank Capacity: 560
Tank Registration Date: 04/30/1999 00:00:00
Unregulated Tank Registration Date: Not reported
Compartmental Tank Flag: Not reported
Heating Product Flag: N
HazWaste Generator Id: MND985685429
Product Replaced Date: Not reported
Comments: Not reported
Date Added: 10/10/1999 10:57:07
Date Last Updated: 09/24/2008 14:08:51
Staff Id Who Did The Last Update: RSUCHAN
In Compliance: N
Serial Number: Not reported
Tank Dual Use: N
Preferred ID: 21076

Envid: U004128826
Program Interest Id: 208036
Facility Address 2: Not reported
Address Id: 69152392
MPCA Tank Number: '1
Above/Under Ground: 2
Piping Cathodic Protection: Not reported
Tank Cathodic Protection: Not reported
Substance: 21
Client Tank Number: 003
AST Base Material: Not reported
Piping Material: Not reported
Piping Material Desc: Not reported
Secondary Containment Tank: Not reported
Secondary Containment Pipe: Not reported
Tank Material: Not reported
Tank Dispenser Code: Not reported
Tank Status Code: 5
Tank Capacity: 6000
Tank Registration Date: 10/20/2008 00:00:00
Unregulated Tank Registration Date: Not reported
Compartmental Tank Flag: Not reported
Heating Product Flag: Not reported
HazWaste Generator Id: Not reported
Product Replaced Date: Not reported
Comments: Not reported
Date Added: 10/29/2008 15:09:24
Date Last Updated: 10/29/2008 16:09:48
Staff Id Who Did The Last Update: JHENRY
In Compliance: Y
Serial Number: Not reported
Tank Dual Use: N
Preferred ID: 21076

Envid: U004128826
Program Interest Id: 208036
Facility Address 2: Not reported
Address Id: 69152392
MPCA Tank Number: '2
Above/Under Ground: 2
Piping Cathodic Protection: Not reported

Map ID
Direction
Distance
Elevation

MAP FINDINGS

Site

Database(s)

EDR ID Number
EPA ID Number

VANS MUFLER SHOP INC (Continued)

U004128826

Tank Cathodic Protection: Not reported
Substance: 21
Client Tank Number: 004
AST Base Material: Not reported
Piping Material: Not reported
Piping Material Desc: Not reported
Secondary Containment Tank: Not reported
Secondary Containment Pipe: Not reported
Tank Material: Not reported
Tank Dispenser Code: Not reported
Tank Status Code: 5
Tank Capacity: 6000
Tank Registration Date: 10/20/2008 00:00:00
Unregulated Tank Registration Date: Not reported
Compartmental Tank Flag: Not reported
Heating Product Flag: Not reported
HazWaste Generator Id: Not reported
Product Replaced Date: Not reported
Comments: Not reported
Date Added: 10/29/2008 16:10:31
Date Last Updated: 10/29/2008 16:10:34
Staff Id Who Did The Last Update: JHENRY
In Compliance: Y
Serial Number: Not reported
Tank Dual Use: N
Preferred ID: 21076

Envid: U004128826
Program Interest Id: 208036
Facility Address 2: Not reported
Address Id: 69152392
MPCA Tank Number: 001
Above/Under Ground: 2
Piping Cathodic Protection: 3
Tank Cathodic Protection: 5
Substance: 24
Client Tank Number: 001
AST Base Material: Not reported
Piping Material: 1
Piping Material Desc: Not reported
Secondary Containment Tank: Not reported
Secondary Containment Pipe: Not reported
Tank Material: 1
Tank Dispenser Code: 1
Tank Status Code: 5
Tank Capacity: 500
Tank Registration Date: 04/09/1999 00:00:00
Unregulated Tank Registration Date: Not reported
Compartmental Tank Flag: Not reported
Heating Product Flag: N
HazWaste Generator Id: Not reported
Product Replaced Date: Not reported
Comments: Not reported
Date Added: 10/10/1999 10:56:52
Date Last Updated: 10/29/2008 15:07:52
Staff Id Who Did The Last Update: JHENRY
In Compliance: N

Map ID
Direction
Distance
Elevation

MAP FINDINGS

Site

Database(s)

EDR ID Number
EPA ID Number

VANS MUFLER SHOP INC (Continued)

U004128826

Serial Number: Not reported
Tank Dual Use: N
Preferred ID: 21076

Lat/Long:

Latitude Degree: 46
Latitude Minute: 17
Latitude Second: .74
Longitude Degree: -96
Longitude Minute: 4
Longitude Second: 48.37
Staff Id Who Did The Last Update: MAPT_NC
Program Id: 208036
Latlong ID: 57683
Collection Date: 07/02/2014 17:56:38
LatLong Description: Not reported
TMSP Added: 02/24/2001 00:00:00
Date Last Updated: 07/02/2014 18:13:04
Coord Source Type: 2
Org Name Source: MPCA

Insrem:

Piping Material: 1
Action Completed Date: Not reported
Staff Id Who Did The Last Update: TANKS

Tabsite:

Facility Code: 44
Staff Id Who Did The Last Update: JHENRY
Program Interest Id: 208036
Above Or Underground: 1
Indian Reservation: 1
UST Registration Date: 04/09/1999 00:00:00
AST Registration Date: Not reported
Date Added: 04/13/1999 13:02:30
Date Last Updated: 10/29/2008 15:08:12
Max Monthly Gallons: Not reported
Vapor Recovery Installed: 1
Vapor Notify Required: 1

Tank A:

Staff Id Who Did The Last Update: TANKS
MPCA Tank Number: 001
Above Or Underground: 1
Tank Action ID: 845618
Contractor Number: 418
Supervisor Number: 6602
Tank Action: 1
Action Date: 04/20/1999 00:00:00
Action Date Unknown: 1
Corrosion Expert Name: Not reported
Lab Flag: Not reported
Date Added: 05/05/2000 08:30:21
Date Last Updated: 05/04/2002 08:42:57

Map ID
Direction
Distance
Elevation

MAP FINDINGS

Site

Database(s)

EDR ID Number
EPA ID Number

VANS MUFLER SHOP INC (Continued)

U004128826

Staff Id Who Did The Last Update: TANKS
MPCA Tank Number: 002
Above Or Underground: 1
Tank Action ID: 845619
Contractor Number: 418
Supervisor Number: 6602
Tank Action: 1
Action Date: 04/20/1999 00:00:00
Action Date Unknown: 1
Corrosion Expert Name: Not reported
Lab Flag: Not reported
Date Added: 05/05/2000 08:30:21
Date Last Updated: 05/04/2002 08:42:57

Staff Id Who Did The Last Update: JHENRY
MPCA Tank Number: '1
Above Or Underground: 1
Tank Action ID: 941959
Contractor Number: Not reported
Supervisor Number: Not reported
Tank Action: 1
Action Date: Not reported
Action Date Unknown: 1
Corrosion Expert Name: Not reported
Lab Flag: Not reported
Date Added: 10/29/2008 15:09:37
Date Last Updated: 10/29/2008 15:09:37

Staff Id Who Did The Last Update: JHENRY
MPCA Tank Number: '1
Above Or Underground: 1
Tank Action ID: 941960
Contractor Number: Not reported
Supervisor Number: Not reported
Tank Action: 1
Action Date: 10/07/2008 00:00:00
Action Date Unknown: 1
Corrosion Expert Name: Not reported
Lab Flag: Not reported
Date Added: 10/29/2008 15:10:33
Date Last Updated: 10/29/2008 15:10:33

Staff Id Who Did The Last Update: JHENRY
MPCA Tank Number: '2
Above Or Underground: 1
Tank Action ID: 941965
Contractor Number: Not reported
Supervisor Number: Not reported
Tank Action: 1
Action Date: Not reported
Action Date Unknown: 1
Corrosion Expert Name: Not reported
Lab Flag: Not reported
Date Added: 10/29/2008 16:10:45
Date Last Updated: 10/29/2008 16:10:45

Staff Id Who Did The Last Update: JHENRY

Map ID
Direction
Distance
Elevation

MAP FINDINGS

Site

Database(s)

EDR ID Number
EPA ID Number

VANS MUFLER SHOP INC (Continued)

U004128826

MPCA Tank Number: '2
Above Or Underground: 1
Tank Action ID: 941966
Contractor Number: Not reported
Supervisor Number: Not reported
Tank Action: 1
Action Date: 10/07/2008 00:00:00
Action Date Unknown: 1
Corrosion Expert Name: Not reported
Lab Flag: Not reported
Date Added: 10/29/2008 16:10:55
Date Last Updated: 10/29/2008 16:10:55

Tank C:

MPCA Tank Number: '1
Above Or Underground: 1
Compartment Number: 1
Tank Stored Product Code: 21
Tank Stored Product Desc: SAND
Compartment Cap: 6000
Heating: 1
Other Desc: Not reported
Date Added: 10/29/2008 15:09:24
Date Last Updated: 10/29/2008 15:09:24

MPCA Tank Number: '2
Above Or Underground: 1
Compartment Number: 1
Tank Stored Product Code: 21
Tank Stored Product Desc: sand
Compartment Cap: 6000
Heating: 1
Other Desc: Not reported
Date Added: 10/29/2008 16:10:31
Date Last Updated: 10/29/2008 16:10:31

MPCA Tank Number: 002
Above Or Underground: 1
Compartment Number: 1
Tank Stored Product Code: 14
Tank Stored Product Desc: GASOLINE
Compartment Cap: 560
Heating: 1
Other Desc: Not reported
Date Added: 10/10/1999 10:58:33
Date Last Updated: 05/04/2002 08:42:57

MPCA Tank Number: 001
Above Or Underground: 1
Compartment Number: 1
Tank Stored Product Code: 24
Tank Stored Product Desc: WASTE OIL
Compartment Cap: 500
Heating: 1
Other Desc: Not reported
Date Added: 10/10/1999 10:58:20
Date Last Updated: 05/04/2002 08:42:57

Map ID
Direction
Distance
Elevation

MAP FINDINGS

Site

Database(s)

EDR ID Number
EPA ID Number

VANS MUFLER SHOP INC (Continued)

U004128826

MN Financial Assurance 1:

PROGRAM ID: 55079455
Township Name: Not reported
Region: 1
Interest Type: Leak Site
ADDR ID: 36618
Interest Telephone: NO CORE PI PH.
Preferred ID: 17410
Interest Start Date: 10/14/2008
Interest End Date: 02/10/2014
Activity Flag: N
TMSP Added: 10/14/2008
TMSP Last Update: 11/10/2014 08:17:06
Staff ID Last Update: RGAGLE
Source: CORE
Source ID: 26618
Country Code: USA
FOR State: Not reported
FOR Zone: Not reported
FIPS County Code: 111
Comments: Not reported

Latitude Longitude:

Program Id: 55079455
Lat/Long ID: 0
Latitude Degrees: Not reported
Latitude Minutes: Not reported
Latitude Seconds: Not reported
Longitude Degrees: Not reported
Longitude Minutes: Not reported
Longitude Seconds: Not reported
Collection Date: Not reported
Lat/Long Description: Site Center
TMSP Added: 04/13/2010 13:43:29
TMSP Last Update: 01/10/2011 13:02:10
Staff ID Last Update: AFURUSE
Coord Source Type: Not reported
Org Name Source: Not reported
Coord Coll Meth: Not reported
Map Scale Code: Not reported
Source: TALES
Site ID: 26618
Spatial ID: 55079456

Program Id: 55079455
Lat/Long ID: 57683
Latitude Degrees: 46
Latitude Minutes: 17
Latitude Seconds: .74
Longitude Degrees: -96
Longitude Minutes: 4
Longitude Seconds: 48.37
Collection Date: 07/02/2014 17:56:38
Lat/Long Description: Not reported
TMSP Added: 02/24/2001 00:00:00
TMSP Last Update: 07/02/2014 18:13:04

Map ID
 Direction
 Distance
 Elevation

MAP FINDINGS

Site

Database(s)

EDR ID Number
 EPA ID Number

VANS MUFLER SHOP INC (Continued)

U004128826

Staff ID Last Update: MAPT_NC
 Coord Source Type: 2
 Org Name Source: MPCA
 Coord Coll Meth: A1
 Map Scale Code: T
 Source: CORE
 Site ID: 26618
 Spatial ID: 55079456

Staff Name:
 Program Id: 55079455
 Staff Sequence ID: 116903
 Staff Type: Not reported
 Staff Name: Not reported
 TMSP Added: 10/14/2008 08:34:43
 TMSP Last Update: 01/20/2012 10:39:37
 Staff ID Last Update: RSUCHAN
 Last Name: Not reported
 First Name: Not reported
 Middle Initial: Not reported
 Functional Area Code: LPM
 Staff ID Number: 3243

Program Id: 55079455
 Staff Sequence ID: 117497
 Staff Type: Not reported
 Staff Name: Not reported
 TMSP Added: 11/19/2008 10:52:08
 TMSP Last Update: 01/20/2012 10:39:37
 Staff ID Last Update: RSUCHAN
 Last Name: Not reported
 First Name: Not reported
 Middle Initial: Not reported
 Functional Area Code: HYD
 Staff ID Number: 3361

H43
NE
1/4-1/2
0.334 mi.
1761 ft.

VANS MUFLER SHOP INC
424 W LINCOLN AVE
FERGUS FALLS, MN 56537
Site 2 of 2 in cluster H

LUST
Financial Assurance
MANIFEST
WIMN

S106551414
N/A

Relative:
Higher

LUST:
 Item ID: 13568-AREA0000000001
 MNPCA ID: 224945
 AI ID: 13568
 AI Name: Vans Muffler Shop Inc
 Site Type: Leak Site
 Hydro: Paul Stock
 Project Manager: Not reported
 Latitude: 46.28385497
 Longitude: -96.07973314
 Coord Collection Method: Digitized - MPCA internal mapping application
 Migrated: Y
 WIMN: <https://cf.pca.state.mn.us/wimn/siteInfo.cfm?siteid=26618>
 Leak Discovered: 4/19/1999

Actual:
1170 ft.

Map ID
Direction
Distance
Elevation

MAP FINDINGS

Site

Database(s)

EDR ID Number
EPA ID Number

VANS MUFLER SHOP INC (Continued)

S106551414

Application / Notification Received: Not reported
Site Listed on PLP: Not reported
Site Delisted from PLP: Not reported
Site Listed on NPL: Not reported
Site Deleted from NPL: Not reported
Owner: Gate City Bank
Site Closed: 8/2/2000
Owner Address: 500 2nd Ave N
Owner City: Fargo
Owner State: ND
Owner ZIP: 58102
SI Type: Underground Storage Tank System
Leak Reported: 4/19/1999

LUST:

Program IN: 224945
Facility Address 2: Not reported
State Code: MN
Country Code: USA
Foreign State: Not reported
Foreign Zone: Not reported
Leak ID: 12561
Township Name: Not reported
Addr ID: 36618
Active Flag: N
Interest Type: LS
Interest Phone: NO CORE PI PH.
Interest Start Date: 05/13/1999 12:02:12
Interest End Date: 03/24/2006 13:06:13
Source: CORE
Site ID: 26618
Leak Site: 3
File Archive Box: Not reported
File Archive Lot: DL
Soil Digout Date: Not reported
Cubic Yards Excavated: Not reported
Cond Closure Date: Not reported
Complete Site Closure Date: 08/02/2000 00:00:00
Contaminated Soils Remaining: U
Enforcement Action Begin Date: 05/13/1999
Last Trust Eligible: Y
Offsite Contamination: U
Reimbursement Awarded: N
Release Discovered Date: 04/19/1999
Leak Reported Date: 04/19/1999
Std Letter Response Date: Not reported
Surface Water Impact: U
Utility Project Flag: N
TMSP Added: 12/04/1999 14:03:52
TMSP Last Update: 05/12/2014 10:30:46
Staff ID Last Update: DBOETTC
Release From LAST: N
Release From LUST: N
Tank Registration Status Code: F
VPIC Application Date: Not reported
VPIC Acres: .5
Vapor Intrusion Checked Flag: Not reported
Soil Gas Data Collected Flag: Not reported

Map ID
Direction
Distance
Elevation

MAP FINDINGS

Site

Database(s)

EDR ID Number
EPA ID Number

VANS MUFLER SHOP INC (Continued)

S106551414

Soil Gas Action Level Flag: Not reported
Sub Slab Sample Collected Flag: Not reported
Indoor Air Collected Flag: Not reported
Vapor Intrusion Action Flag: Not reported
Vapor Intrusion Comments: Not reported
Soil Gas Data Comments: Not reported
Comments: Not reported

LAST:

MN PCA ID: 224945
Dw Supply Contam: 1
Free Product Observed: 1
Free Product Thickness: Not reported
Ground Water Contam: 1
GW Cleanup Goal: 0
Gw Exceeds Cleanup Goal: 1
Cleanup Goal Achieved: Not reported
Water Supply Exceeds Ral: Not reported
Well Type Code: Not reported
Impacted Aquifer Code: Not reported
TMSP Added: 12/04/1999 14:07:36
TMSP Last Update: 11/04/2003 12:57:08
Staff Id Last Update: RSUCHAN
Mtbe Present Now: 1
Mtbe Present Historically: 1
Mtbe High Ug Per Liter Char: Not reported
Mtbe High Ug Per Liter Numb: Not reported
Mtbe High Level Date: Not reported
Free Product At Close: Not reported
Staff Id Ass: Not reported
PWS Well: Not reported
Prot Flag: Not reported
Sens Flag: Not reported

LAST:

MN PCA ID: 224945
Prod Released Sequence Id: 34529
Leak Product: 1
Tmsp Added: 03/13/2003 13:15:46
Tmsp Last_updt: 03/13/2003 13:15:46
Staff Id Last Updt: AMUSCH

MN Financial Assurance 1:

PROGRAM ID: 208036
Township Name: Not reported
Region: 1
Interest Type: Tank site
ADDR ID: 69152392
Interest Telephone: NO CORE PI PH.
Preferred ID: 21076
Interest Start Date: 04/13/1999
Interest End Date: 07/02/2014
Activity Flag: N
TMSP Added: 07/02/2014
TMSP Last Update: 11/10/2014 08:17:06

Map ID
Direction
Distance
Elevation

MAP FINDINGS

Site

Database(s)

EDR ID Number
EPA ID Number

VANS MUFLER SHOP INC (Continued)

S106551414

Staff ID Last Update: RGAGLE
Source: CORE
Source ID: 26618
Country Code: USA
FOR State: Not reported
FOR Zone: None
FIPS County Code: 111
Comments: Not reported

PROGRAM ID: 208036
Township Name: Not reported
Region: 1
Interest Type: Deleted Tank Site
ADDR ID: 283333
Interest Telephone: Not reported
Preferred ID: 21076
Interest Start Date: 04/13/1999
Interest End Date: Not reported
Activity Flag: Not reported
TMSP Added: 04/13/1999
TMSP Last Update: 07/02/2014 10:43:55
Staff ID Last Update: BPALMQU
Source: TALES
Source ID: 0
Country Code: USA
FOR State: Not reported
FOR Zone: None
FIPS County Code: 111
Comments: Not reported

PROGRAM ID: 224945
Township Name: Not reported
Region: 1
Interest Type: Leak Site
ADDR ID: 36618
Interest Telephone: NO CORE PI PH.
Preferred ID: 12561
Interest Start Date: 05/13/1999
Interest End Date: 03/24/2006
Activity Flag: N
TMSP Added: 03/24/2006
TMSP Last Update: 11/10/2014 08:17:05
Staff ID Last Update: RGAGLE
Source: CORE
Source ID: 26618
Country Code: USA
FOR State: Not reported
FOR Zone: Not reported
FIPS County Code: 111
Comments: Not reported

PROGRAM ID: 224945
Township Name: Not reported
Region: 1
Interest Type: Deleted Leak Site
ADDR ID: 283333
Interest Telephone: Not reported

Map ID
Direction
Distance
Elevation

MAP FINDINGS

Site

Database(s)

EDR ID Number
EPA ID Number

VANS MUFLER SHOP INC (Continued)

S106551414

Preferred ID: 12561
Interest Start Date: 05/13/1999
Interest End Date: Not reported
Activity Flag: Not reported
TMSP Added: 12/04/1999
TMSP Last Update: 03/24/2006 13:06:13
Staff ID Last Update: RSUCHAN
Source: TALES
Source ID: 0
Country Code: USA
FOR State: Not reported
FOR Zone: None
FIPS County Code: 111
Comments: Not reported

Latitude Longitude:
Program Id: 224945
Lat/Long ID: 10505
Latitude Degrees: 46
Latitude Minutes: 17
Latitude Seconds: .4704
Longitude Degrees: -96
Longitude Minutes: 4
Longitude Seconds: 47.8322
Collection Date: Not reported
Lat/Long Description: Main Site Building
TMSP Added: 08/03/2004 12:34:13
TMSP Last Update: 08/18/2008 09:49:10
Staff ID Last Update: AMILLER
Coord Source Type: Not reported
Org Name Source: Not reported
Coord Coll Meth: IU
Map Scale Code: Not reported
Source: TALES
Site ID: 26618
Spatial ID: 51071184

Program Id: 224945
Lat/Long ID: 57683
Latitude Degrees: 46
Latitude Minutes: 17
Latitude Seconds: .74
Longitude Degrees: -96
Longitude Minutes: 4
Longitude Seconds: 48.37
Collection Date: 07/02/2014 17:56:38
Lat/Long Description: Not reported
TMSP Added: 02/24/2001 00:00:00
TMSP Last Update: 07/02/2014 18:13:04
Staff ID Last Update: MAPT_NC
Coord Source Type: 2
Org Name Source: MPCA
Coord Coll Meth: A1
Map Scale Code: T
Source: CORE
Site ID: 26618
Spatial ID: 51071184

Map ID
Direction
Distance
Elevation

MAP FINDINGS

Site

Database(s)

EDR ID Number
EPA ID Number

VANS MUFFLER SHOP INC (Continued)

S106551414

Staff Name:
Program Id: 224945
Staff Sequence ID: 23985
Staff Type: Not reported
Staff Name: Not reported
TMSP Added: 12/04/1999 14:04:20
TMSP Last Update: 01/20/2012 10:39:36
Staff ID Last Update: RSUCHAN
Last Name: Not reported
First Name: Not reported
Middle Initial: Not reported
Functional Area Code: LPM
Staff ID Number: 3243

Program Id: 224945
Staff Sequence ID: 30293
Staff Type: Not reported
Staff Name: Not reported
TMSP Added: 12/04/1999 14:04:27
TMSP Last Update: 01/20/2012 10:39:37
Staff ID Last Update: RSUCHAN
Last Name: Not reported
First Name: Not reported
Middle Initial: Not reported
Functional Area Code: HYD
Staff ID Number: 3413

Program Id: 224945
Staff Sequence ID: 8684
Staff Type: Not reported
Staff Name: Not reported
TMSP Added: 12/04/1999 14:04:05
TMSP Last Update: 01/20/2012 10:39:36
Staff ID Last Update: RSUCHAN
Last Name: Not reported
First Name: Not reported
Middle Initial: Not reported
Functional Area Code: RRS
Staff ID Number: 3433

Latitude Longitude:
Program Id: 208036
Lat/Long ID: 57683
Latitude Degrees: 46
Latitude Minutes: 17
Latitude Seconds: .74
Longitude Degrees: -96
Longitude Minutes: 4
Longitude Seconds: 48.37
Collection Date: 07/02/2014 17:56:38
Lat/Long Description: Not reported
TMSP Added: 02/24/2001 00:00:00
TMSP Last Update: 07/02/2014 18:13:04
Staff ID Last Update: MAPT_NC
Coord Source Type: 2

Map ID
Direction
Distance
Elevation

MAP FINDINGS

Site

Database(s)

EDR ID Number
EPA ID Number

VANS MUFLER SHOP INC (Continued)

S106551414

Org Name Source: MPCA
Coord Coll Meth: A1
Map Scale Code: T
Source: CORE
Site ID: 26618
Spatial ID: 69151912

Tab Site:

Program Id: 208036
Facility Code: 44
Above or Under Code: 2
Indian Reservation: N
Ust Registration Date: 04/09/1999 00:00:00
Ast Registration Date: Not reported
TMSP Added: 04/13/1999 13:02:30
TMSP Last Update: 10/29/2008 15:08:12
Staff ID Last Update: JHENRY
Max Monthly Gallons: Not reported
Vapor Recovery Installed: U
Vapor Notif Required: U

MANIFEST:

Manifest ID: 240709
Generator ID: MND076487107
Generator AI ID: 13568
Transporter 1 ID: NDD000716738
Transporter 1 AI ID: 37705
Transporter 1 AI Name: Safety Kleen Corp
Transporter 1 Address: 1537 1/2 1st Ave S
Transporter 1 City: Fargo
Transporter 1 State: ND
Transporter 1 ZIP: 58103-1501
Transporter 2 ID: Not reported
Transporter 2 AI ID: Not reported
Transporter 2 AI Name: Not reported
Transporter 2 Address: Not reported
Transporter 2 City: Not reported
Transporter 2 State: Not reported
Transporter 2 ZIP: Not reported
TSD ID: NDD000716738
TSD AI ID: 37705
TSD AI Name: Safety Kleen Corp
TSD Address: 1537 1/2 1st Ave S
TSD City: Fargo
TSD State: ND
TSD Zip: 58103-1501
Gen Copy Recd Date: 6/6/1997 0:00:00
Fac Copy Recd Date: 1997-06-13 00:00:00
Gen Ship Date: 1997-06-03 00:00:00
Trans 1 Recd Date: 1997-06-03 00:00:00
Trans 2 Recd Date: Not reported
Tsd Recd Date: 1997-06-03 00:00:00
Comments: Not reported

Detail:

Manifest ID: 240709

Map ID
Direction
Distance
Elevation

MAP FINDINGS

Site

Database(s)

EDR ID Number
EPA ID Number

VANS MUFLER SHOP INC (Continued)

S106551414

Manifest Row: 1
Haz Material Name: WASTE COMBUSTIBLE LIQUID
Haz Class Number: Not reported
UN NA Number: NA1993
Packing Group Number: Not reported
Container Qty: 1
Container Code: DMML
Waste Qty: 5
Waste Units Code: AD
Waste Code List: D039

Manifest ID: 240709
Manifest Row: 2
Haz Material Name: WASTE COMBUSTIBLE LIQUID
Haz Class Number: Not reported
UN NA Number: NA1993
Packing Group Number: Not reported
Container Qty: 1
Container Code: DMPF
Waste Qty: 4
Waste Units Code: AD
Waste Code List: D039

Manifest ID: 240710
Generator ID: MND076487107
Generator AI ID: 13568
Transporter 1 ID: ILD051060408
Transporter 1 AI ID: 37854
Transporter 1 AI Name: Safety Kleen Corp Headquarters
Transporter 1 Address: 777 Big Timber Rd
Transporter 1 City: Elgin
Transporter 1 State: IL
Transporter 1 ZIP: 60123-1488
Transporter 2 ID: Not reported
Transporter 2 AI ID: Not reported
Transporter 2 AI Name: Not reported
Transporter 2 Address: Not reported
Transporter 2 City: Not reported
Transporter 2 State: Not reported
Transporter 2 ZIP: Not reported
TSD ID: NDD000716738
TSD AI ID: 37705
TSD AI Name: Safety Kleen Corp
TSD Address: 1537 1/2 1st Ave S
TSD City: Fargo
TSD State: ND
TSD Zip: 58103-1501
Gen Copy Recd Date: Not reported
Fac Copy Recd Date: 1990-02-02 00:00:00
Gen Ship Date: 1990-01-24 00:00:00
Trans 1 Recd Date: 1990-01-24 00:00:00
Trans 2 Recd Date: Not reported
Tsd Recd Date: 1990-01-25 00:00:00
Comments: Not reported

Detail:

Manifest ID: 240710

Map ID
Direction
Distance
Elevation

MAP FINDINGS

Site

Database(s)

EDR ID Number
EPA ID Number

VANS MUFLER SHOP INC (Continued)

S106551414

Manifest Row: 1
Haz Material Name: PETROLEUM NAPHTHA,COMBUS. LIQ.
Haz Class Number: Not reported
UN NA Number: UN1255
Packing Group Number: Not reported
Container Qty: 1
Container Code: DMPF
Waste Qty: 27
Waste Units Code: IB
Waste Code List: D001

Manifest ID: 240710
Manifest Row: 2
Haz Material Name: PETROLEUM NAPHTHA,COMBUS. LIQ.
Haz Class Number: Not reported
UN NA Number: UN1255
Packing Group Number: Not reported
Container Qty: 1
Container Code: DMML
Waste Qty: 86
Waste Units Code: IB
Waste Code List: D001

Manifest ID: 240711
Generator ID: MND076487107
Generator AI ID: 13568
Transporter 1 ID: NDD000716738
Transporter 1 AI ID: 37705
Transporter 1 AI Name: Safety Kleen Corp
Transporter 1 Address: 1537 1/2 1st Ave S
Transporter 1 City: Fargo
Transporter 1 State: ND
Transporter 1 ZIP: 58103-1501
Transporter 2 ID: Not reported
Transporter 2 AI ID: Not reported
Transporter 2 AI Name: Not reported
Transporter 2 Address: Not reported
Transporter 2 City: Not reported
Transporter 2 State: Not reported
Transporter 2 ZIP: Not reported
TSD ID: NDD000716738
TSD AI ID: 37705
TSD AI Name: Safety Kleen Corp
TSD Address: 1537 1/2 1st Ave S
TSD City: Fargo
TSD State: ND
TSD Zip: 58103-1501
Gen Copy Recd Date: 3/17/1995 0:00:00
Fac Copy Recd Date: 1995-03-20 00:00:00
Gen Ship Date: 1995-03-14 00:00:00
Trans 1 Recd Date: 1995-03-14 00:00:00
Trans 2 Recd Date: Not reported
Tsd Recd Date: 1995-03-14 00:00:00
Comments: Not reported

Detail:

Manifest ID: 240711

Map ID
Direction
Distance
Elevation

MAP FINDINGS

Site

Database(s)

EDR ID Number
EPA ID Number

VANS MUFLER SHOP INC (Continued)

S106551414

Manifest Row: 1
Haz Material Name: WASTE COMBUSTIBLE LIQUID
Haz Class Number: Not reported
UN NA Number: NA1993
Packing Group Number: Not reported
Container Qty: 1
Container Code: DMPF
Waste Qty: 4
Waste Units Code: AD
Waste Code List: D039

Manifest ID: 240814
Generator ID: MND076487107
Generator AI ID: 13568
Transporter 1 ID: ILD051060408
Transporter 1 AI ID: 37854
Transporter 1 AI Name: Safety Kleen Corp Headquarters
Transporter 1 Address: 777 Big Timber Rd
Transporter 1 City: Elgin
Transporter 1 State: IL
Transporter 1 ZIP: 60123-1488
Transporter 2 ID: Not reported
Transporter 2 AI ID: Not reported
Transporter 2 AI Name: Not reported
Transporter 2 Address: Not reported
Transporter 2 City: Not reported
Transporter 2 State: Not reported
Transporter 2 ZIP: Not reported
TSD ID: NDD000716738
TSD AI ID: 37705
TSD AI Name: Safety Kleen Corp
TSD Address: 1537 1/2 1st Ave S
TSD City: Fargo
TSD State: ND
TSD Zip: 58103-1501
Gen Copy Recd Date: Not reported
Fac Copy Recd Date: 1991-12-04 00:00:00
Gen Ship Date: 1991-11-26 00:00:00
Trans 1 Recd Date: 1991-11-26 00:00:00
Trans 2 Recd Date: Not reported
Tsd Recd Date: 1991-11-27 00:00:00
Comments: Not reported

Detail:

Manifest ID: 240814
Manifest Row: 1
Haz Material Name: PETROLEUM NAPHTHA,COMBUS. LIQ.
Haz Class Number: Not reported
UN NA Number: UN1255
Packing Group Number: Not reported
Container Qty: 1
Container Code: DMPF
Waste Qty: 27
Waste Units Code: IB
Waste Code List: D001

Map ID
Direction
Distance
Elevation

MAP FINDINGS

Site

Database(s)

EDR ID Number
EPA ID Number

VANS MUFLER SHOP INC (Continued)

S106551414

Manifest ID: 240815
Generator ID: MND076487107
Generator AI ID: 13568
Transporter 1 ID: NDD000716738
Transporter 1 AI ID: 37705
Transporter 1 AI Name: Safety Kleen Corp
Transporter 1 Address: 1537 1/2 1st Ave S
Transporter 1 City: Fargo
Transporter 1 State: ND
Transporter 1 ZIP: 58103-1501
Transporter 2 ID: Not reported
Transporter 2 AI ID: Not reported
Transporter 2 AI Name: Not reported
Transporter 2 Address: Not reported
Transporter 2 City: Not reported
Transporter 2 State: Not reported
Transporter 2 ZIP: Not reported
TSD ID: NDD000716738
TSD AI ID: 37705
TSD AI Name: Safety Kleen Corp
TSD Address: 1537 1/2 1st Ave S
TSD City: Fargo
TSD State: ND
TSD Zip: 58103-1501
Gen Copy Recd Date: 7/3/1995 0:00:00
Fac Copy Recd Date: 1995-07-10 00:00:00
Gen Ship Date: 1995-06-29 00:00:00
Trans 1 Recd Date: 1995-06-29 00:00:00
Trans 2 Recd Date: Not reported
Tsd Recd Date: 1995-06-29 00:00:00
Comments: Not reported

Detail:

Manifest ID: 240815
Manifest Row: 1
Haz Material Name: WASTE COMBUSTIBLE LIQUID
Haz Class Number: Not reported
UN NA Number: NA1993
Packing Group Number: Not reported
Container Qty: 1
Container Code: DMML
Waste Qty: 17
Waste Units Code: AD
Waste Code List: D039

Manifest ID: 240815
Manifest Row: 2
Haz Material Name: WASTE COMBUSTIBLE LIQUID
Haz Class Number: Not reported
UN NA Number: NA1993
Packing Group Number: Not reported
Container Qty: 1
Container Code: DMPF
Waste Qty: 4
Waste Units Code: AD
Waste Code List: D039

Map ID
Direction
Distance
Elevation

MAP FINDINGS

Site

Database(s)

EDR ID Number
EPA ID Number

VANS MUFLER SHOP INC (Continued)

S106551414

Manifest ID: 240002
Generator ID: MND076487107
Generator AI ID: 13568
Transporter 1 ID: ILD051060408
Transporter 1 AI ID: 37854
Transporter 1 AI Name: Safety Kleen Corp Headquarters
Transporter 1 Address: 777 Big Timber Rd
Transporter 1 City: Elgin
Transporter 1 State: IL
Transporter 1 ZIP: 60123-1488
Transporter 2 ID: Not reported
Transporter 2 AI ID: Not reported
Transporter 2 AI Name: Not reported
Transporter 2 Address: Not reported
Transporter 2 City: Not reported
Transporter 2 State: Not reported
Transporter 2 ZIP: Not reported
TSD ID: NDD000716738
TSD AI ID: 37705
TSD AI Name: Safety Kleen Corp
TSD Address: 1537 1/2 1st Ave S
TSD City: Fargo
TSD State: ND
TSD Zip: 58103-1501
Gen Copy Recd Date: Not reported
Fac Copy Recd Date: 1990-10-12 00:00:00
Gen Ship Date: 1990-10-04 00:00:00
Trans 1 Recd Date: 1990-10-04 00:00:00
Trans 2 Recd Date: Not reported
Tsd Recd Date: 1990-10-05 00:00:00
Comments: Not reported

Detail:

Manifest ID: 240002
Manifest Row: 1
Haz Material Name: PETROLEUM NAPHTHA,COMBUS. LIQ.
Haz Class Number: Not reported
UN NA Number: UN1255
Packing Group Number: Not reported
Container Qty: 1
Container Code: DMPF
Waste Qty: 27
Waste Units Code: IB
Waste Code List: D001

Manifest ID: 240002
Manifest Row: 2
Haz Material Name: PETROLEUM NAPHTHA,COMBUS. LIQ.
Haz Class Number: Not reported
UN NA Number: UN1255
Packing Group Number: Not reported
Container Qty: 1
Container Code: DMML
Waste Qty: 86
Waste Units Code: IB
Waste Code List: D001

Map ID
Direction
Distance
Elevation

MAP FINDINGS

Site

Database(s)

EDR ID Number
EPA ID Number

VANS MUFLER SHOP INC (Continued)

S106551414

Manifest ID: 240003
Generator ID: MND076487107
Generator AI ID: 13568
Transporter 1 ID: ILD984908202
Transporter 1 AI ID: 37702
Transporter 1 AI Name: Safety Kleen Corp
Transporter 1 Address: 1000 N Randall Rd
Transporter 1 City: Elgin
Transporter 1 State: IL
Transporter 1 ZIP: 60123-2318
Transporter 2 ID: Not reported
Transporter 2 AI ID: Not reported
Transporter 2 AI Name: Not reported
Transporter 2 Address: Not reported
Transporter 2 City: Not reported
Transporter 2 State: Not reported
Transporter 2 ZIP: Not reported
TSD ID: NDD000716738
TSD AI ID: 37705
TSD AI Name: Safety Kleen Corp
TSD Address: 1537 1/2 1st Ave S
TSD City: Fargo
TSD State: ND
TSD Zip: 58103-1501
Gen Copy Recd Date: 4/20/1994 0:00:00
Fac Copy Recd Date: 1994-04-20 00:00:00
Gen Ship Date: 1994-04-12 00:00:00
Trans 1 Recd Date: 1994-04-12 00:00:00
Trans 2 Recd Date: Not reported
Tsd Recd Date: 1994-04-12 00:00:00
Comments: Not reported

Detail:

Manifest ID: 240003
Manifest Row: 1
Haz Material Name: PETROLEUM NAPHTHA,COMBUS. LIQ.
Haz Class Number: Not reported
UN NA Number: NA1993
Packing Group Number: Not reported
Container Qty: 1
Container Code: DMPF
Waste Qty: 4
Waste Units Code: AD
Waste Code List: D001

Manifest ID: 240004
Generator ID: MND076487107
Generator AI ID: 13568
Transporter 1 ID: NDD000716738
Transporter 1 AI ID: 37705
Transporter 1 AI Name: Safety Kleen Corp
Transporter 1 Address: 1537 1/2 1st Ave S
Transporter 1 City: Fargo
Transporter 1 State: ND
Transporter 1 ZIP: 58103-1501
Transporter 2 ID: Not reported
Transporter 2 AI ID: Not reported

Map ID
Direction
Distance
Elevation

MAP FINDINGS

Site

Database(s)

EDR ID Number
EPA ID Number

VANS MUFFLER SHOP INC (Continued)

S106551414

Transporter 2 AI Name: Not reported
Transporter 2 Address: Not reported
Transporter 2 City: Not reported
Transporter 2 State: Not reported
Transporter 2 ZIP: Not reported
TSD ID: NDD000716738
TSD AI ID: 37705
TSD AI Name: Safety Kleen Corp
TSD Address: 1537 1/2 1st Ave S
TSD City: Fargo
TSD State: ND
TSD Zip: 58103-1501
Gen Copy Recd Date: 5/7/1998 0:00:00
Fac Copy Recd Date: 1998-05-15 00:00:00
Gen Ship Date: 1998-05-06 00:00:00
Trans 1 Recd Date: 1998-05-06 00:00:00
Trans 2 Recd Date: Not reported
Tsd Recd Date: 1998-05-05 00:00:00
Comments: Not reported

Detail:

Manifest ID: 240004
Manifest Row: 1
Haz Material Name: WASTE COMBUSTIBLE LIQUID
Haz Class Number: Not reported
UN NA Number: NA1993
Packing Group Number: Not reported
Container Qty: 1
Container Code: DMML
Waste Qty: 2
Waste Units Code: AD
Waste Code List: D039

Manifest ID: 240004
Manifest Row: 2
Haz Material Name: WASTE COMBUSTIBLE LIQUID
Haz Class Number: Not reported
UN NA Number: NA1993
Packing Group Number: Not reported
Container Qty: 1
Container Code: DMPF
Waste Qty: 4
Waste Units Code: AD
Waste Code List: D039

Manifest ID: 240005
Generator ID: MND076487107
Generator AI ID: 13568
Transporter 1 ID: NDD000716738
Transporter 1 AI ID: 37705
Transporter 1 AI Name: Safety Kleen Corp
Transporter 1 Address: 1537 1/2 1st Ave S
Transporter 1 City: Fargo
Transporter 1 State: ND
Transporter 1 ZIP: 58103-1501
Transporter 2 ID: Not reported
Transporter 2 AI ID: Not reported

Map ID
Direction
Distance
Elevation

MAP FINDINGS

Site

Database(s)

EDR ID Number
EPA ID Number

VANS MUFFLER SHOP INC (Continued)

S106551414

Transporter 2 AI Name: Not reported
Transporter 2 Address: Not reported
Transporter 2 City: Not reported
Transporter 2 State: Not reported
Transporter 2 ZIP: Not reported
TSD ID: NDD000716738
TSD AI ID: 37705
TSD AI Name: Safety Kleen Corp
TSD Address: 1537 1/2 1st Ave S
TSD City: Fargo
TSD State: ND
TSD Zip: 58103-1501
Gen Copy Recd Date: 2/20/1996 0:00:00
Fac Copy Recd Date: 1996-02-20 00:00:00
Gen Ship Date: 1996-02-12 00:00:00
Trans 1 Recd Date: 1996-02-12 00:00:00
Trans 2 Recd Date: Not reported
Tsd Recd Date: 1996-02-12 00:00:00
Comments: Not reported

Detail:

Manifest ID: 240005
Manifest Row: 1
Haz Material Name: WASTE COMBUSTIBLE LIQUID
Haz Class Number: Not reported
UN NA Number: NA1993
Packing Group Number: Not reported
Container Qty: 1
Container Code: DMPF
Waste Qty: 4
Waste Units Code: AD
Waste Code List: D039

Manifest ID: 240006
Generator ID: MND076487107
Generator AI ID: 13568
Transporter 1 ID: ILD051060408
Transporter 1 AI ID: 37854
Transporter 1 AI Name: Safety Kleen Corp Headquarters
Transporter 1 Address: 777 Big Timber Rd
Transporter 1 City: Elgin
Transporter 1 State: IL
Transporter 1 ZIP: 60123-1488
Transporter 2 ID: Not reported
Transporter 2 AI ID: Not reported
Transporter 2 AI Name: Not reported
Transporter 2 Address: Not reported
Transporter 2 City: Not reported
Transporter 2 State: Not reported
Transporter 2 ZIP: Not reported
TSD ID: NDD000716738
TSD AI ID: 37705
TSD AI Name: Safety Kleen Corp
TSD Address: 1537 1/2 1st Ave S
TSD City: Fargo
TSD State: ND
TSD Zip: 58103-1501

Map ID
Direction
Distance
Elevation

MAP FINDINGS

Site

Database(s)

EDR ID Number
EPA ID Number

VANS MUFFLER SHOP INC (Continued)

S106551414

Gen Copy Recd Date: Not reported
Fac Copy Recd Date: 1992-08-11 00:00:00
Gen Ship Date: 1992-07-30 00:00:00
Trans 1 Recd Date: 1992-07-30 00:00:00
Trans 2 Recd Date: Not reported
Tsd Recd Date: 1992-07-30 00:00:00
Comments: Not reported

Detail:

Manifest ID: 240006
Manifest Row: 1
Haz Material Name: COMBUSTIBLE LIQUID, NOS
Haz Class Number: Not reported
UN NA Number: NA1993
Packing Group Number: Not reported
Container Qty: 1
Container Code: DMML
Waste Qty: 121
Waste Units Code: IB
Waste Code List: D001

Manifest ID: 240006
Manifest Row: 2
Haz Material Name: COMBUSTIBLE LIQUID, NOS
Haz Class Number: Not reported
UN NA Number: NA1993
Packing Group Number: Not reported
Container Qty: 1
Container Code: DMPF
Waste Qty: 27
Waste Units Code: IB
Waste Code List: D001

Manifest ID: 240007
Generator ID: MND076487107
Generator AI ID: 13568
Transporter 1 ID: ILD051060408
Transporter 1 AI ID: 37854
Transporter 1 AI Name: Safety Kleen Corp Headquarters
Transporter 1 Address: 777 Big Timber Rd
Transporter 1 City: Elgin
Transporter 1 State: IL
Transporter 1 ZIP: 60123-1488
Transporter 2 ID: Not reported
Transporter 2 AI ID: Not reported
Transporter 2 AI Name: Not reported
Transporter 2 Address: Not reported
Transporter 2 City: Not reported
Transporter 2 State: Not reported
Transporter 2 ZIP: Not reported
TSD ID: NDD000716738
TSD AI ID: 37705
TSD AI Name: Safety Kleen Corp
TSD Address: 1537 1/2 1st Ave S
TSD City: Fargo
TSD State: ND
TSD Zip: 58103-1501

Map ID
Direction
Distance
Elevation

MAP FINDINGS

Site

Database(s)

EDR ID Number
EPA ID Number

VANS MUFLER SHOP INC (Continued)

S106551414

Gen Copy Recd Date: Not reported
Fac Copy Recd Date: 1991-03-29 00:00:00
Gen Ship Date: 1991-03-14 00:00:00
Trans 1 Recd Date: 1991-03-14 00:00:00
Trans 2 Recd Date: Not reported
Tsd Recd Date: 1991-03-15 00:00:00
Comments: Not reported

Detail:

Manifest ID: 240007
Manifest Row: 1
Haz Material Name: PETROLEUM NAPHTHA,COMBUS. LIQ.
Haz Class Number: Not reported
UN NA Number: UN1255
Packing Group Number: Not reported
Container Qty: 1
Container Code: DMPF
Waste Qty: 27
Waste Units Code: IB
Waste Code List: D001

[Click this hyperlink](#) while viewing on your computer to access
26 additional MN MANIFEST: record(s) in the EDR Site Report.

WIMN:

Status: N
Latitude: 46.2835401
Longitude: -96.0801042
Item ID: 13568-AISI0000013568
AI ID: 13568
Document ID: 0
Subject Item Type Code: CON
Subject Item Category Code: AISI
Subject Item ID: 13568
Subject Item Category Description: Agency Interest
Subject Item Type Description: Conventional Site
Description: Not reported
Subject Item Designation: Not reported
MPCA Program: Multiple Programs
Program List: HW; SR; TL
City, Township or Unorganized code: 239475
City, Township or Unorganized Name: Fergus Falls
Congressional District Code: 7
House District: 8A
Senate District: 8
USGS 8-digits: 09020103
USGS 8-digits Name: Otter Tail River
USGS 10-digits: 902010309
USGS 12-digits: 90201030904
USGS 12-digits Name: City of Fergus Falls-Otter Tail River
MDH Drinking Water Management Code: 0
MDH Drinking Water Management Name: Not reported
Location Description: Not reported
Township, Range, Direction, Section QQ: 13343234dc
PLS Township: 133
Range: 43

Map ID
Direction
Distance
Elevation

MAP FINDINGS

Site

Database(s)

EDR ID Number
EPA ID Number

VANS MUFLER SHOP INC (Continued)

S106551414

Range Direction: W
Section: 34
Quarters: dc
Collection Method Code: A1
Method Description: Address Matching House Number
Ref Code: GEN
Ref Description: General Location
Location Verified Flag: N
Collection Date: 09/27/2015
Timestamp of Creation: 07/26/1999
User Name of Creator: DELTA_M_R1
Timestamp of Last Update: 04/26/2016
User Name of Last Update: spatial_
Status Date: Not reported
The Delta Spatial ID: 12252
Activity: Multiple Activities
Activity List: Hazardous Waste; Petroleum Remediation, Leak Site; Underground Tanks
MPCA ID: Multiple IDs
MPCA List: LS0012561; LS0017410; MND076487107; TS0021076
Program List: Hazardous Waste; Investigation and Cleanup; Tanks
Classification: Not reported
Site URL: <http://cf.pca.state.mn.us/wimn/siteInfo.cfm?siteid=13568>

WIMN:
Legislative District: 08A
Latitude: 46.28354017
Longitude: -96.08010423
Activity: Multiple Activities
MPCA ID: Multiple Activities
Major Watershed: Otter Tail River
Site URL: <http://cf.pca.state.mn.us/wimn/siteInfo.cfm?siteid=26618>
Coordinate Collection Method: Address Matching House Number
Status: Inactive

I44
SW
1/4-1/2
0.335 mi.
1768 ft.

SAP 56-688-03 (CSAH 88)
SEE LOCATION DESCRIPTION
FERGUS FALLS, MN 56537

WIMN S110230060
N/A

Site 1 of 88 in cluster I

Relative:
Higher

WIMN:
Status: N
Latitude: 46.27671349
Longitude: -96.08993847
Item ID: 96153-AISI0000096153
AI ID: 96153
Document ID: 0
Subject Item Type Code: CON
Subject Item Category Code: AISI
Subject Item ID: 96153
Subject Item Category Description: Agency Interest
Subject Item Type Description: Conventional Site
Description: Not reported
Subject Item Designation: Not reported
MPCA Program: Stormwater
Program List: ST
City, Township or Unorganized code: 239475

Actual:
1196 ft.

Map ID
Direction
Distance
Elevation

MAP FINDINGS

Site

Database(s)

EDR ID Number
EPA ID Number

SAP 56-688-03 (CSAH 88) (Continued)

S110230060

City, Township or Unorganized Name:	Fergus Falls
Congressional District Code:	7
House District:	8A
Senate District:	8
USGS 8-digits:	09020103
USGS 8-digits Name:	Otter Tail River
USGS 10-digits:	902010309
USGS 12-digits:	90201030904
USGS 12-digits Name:	City of Fergus Falls-Otter Tail River
MDH Drinking Water Management Code:	0
MDH Drinking Water Management Name:	Not reported
Location Description:	Not reported
Township, Range, Direction, Section QQ:	13243204ac
PLS Township:	132
Range:	43
Range Direction:	W
Section:	4
Quarters:	ac
Collection Method Code:	Q2
Method Description:	Public Land Survey-Two Quarter
Ref Code:	GEN
Ref Description:	General Location
Location Verified Flag:	N
Collection Date:	06/30/2016
Timestamp of Creation:	10/21/2003
User Name of Creator:	DELTA_M_R1
Timestamp of Last Update:	06/30/2016
User Name of Last Update:	geo_nc
Status Date:	Not reported
The Delta Spatial ID:	91275
Activity:	Construction Stormwater
Activity List:	Construction Stormwater
MPCA ID:	C00010990
MPCA List:	C00010990
Program List:	Stormwater
Classification:	Not reported
Site URL:	http://cf.pca.state.mn.us/wimn/siteInfo.cfm?siteid=96153
WIMN:	
Legislative District:	8A
Latitude:	46.27709200
Longitude:	-96.09111500
Activity:	Construction Stormwater Permit
MPCA ID:	C00010990
Major Watershed:	Otter Tail River
Site URL:	http://cf.pca.state.mn.us/wimn/siteInfo.cfm?siteid=130596
Coordinate Collection Method:	Zip Code Centroid
Status:	Inactive

Map ID
 Direction
 Distance
 Elevation

MAP FINDINGS

Site

Database(s)

EDR ID Number
 EPA ID Number

I45
SW
1/4-1/2
0.335 mi.
1768 ft.

SP 56-599-53
SEE LOCATION DESCRIPTION
FERGUS FALLS, MN 56537

WIMN **S110232708**
N/A

Site 2 of 88 in cluster I

Relative:
Higher

WIMN:

Actual:
1196 ft.

Status:	Y
Latitude:	46.27671349
Longitude:	-96.08993847
Item ID:	94684-AISI0000094684
AI ID:	94684
Document ID:	0
Subject Item Type Code:	CON
Subject Item Category Code:	AISI
Subject Item ID:	94684
Subject Item Category Description:	Agency Interest
Subject Item Type Description:	Conventional Site
Description:	Not reported
Subject Item Designation:	Not reported
MPCA Program:	Stormwater
Program List:	ST
City, Township or Unorganized code:	239475
City, Township or Unorganized Name:	Fergus Falls
Congressional District Code:	7
House District:	8A
Senate District:	8
USGS 8-digits:	09020103
USGS 8-digits Name:	Otter Tail River
USGS 10-digits:	902010309
USGS 12-digits:	90201030904
USGS 12-digits Name:	City of Fergus Falls-Otter Tail River
MDH Drinking Water Management Code:	0
MDH Drinking Water Management Name:	Not reported
Location Description:	Not reported
Township, Range, Direction, Section QQ:	13243204ac
PLS Township:	132
Range:	43
Range Direction:	W
Section:	4
Quarters:	ac
Collection Method Code:	Q2
Method Description:	Public Land Survey-Two Quarter
Ref Code:	GEN
Ref Description:	General Location
Location Verified Flag:	N
Collection Date:	06/30/2016
Timestamp of Creation:	04/15/2005
User Name of Creator:	DELTA_M_R1
Timestamp of Last Update:	06/30/2016
User Name of Last Update:	geo_nc
Status Date:	Not reported
The Delta Spatial ID:	99895
Activity:	Construction Stormwater
Activity List:	Construction Stormwater
MPCA ID:	C00014685
MPCA List:	C00014685
Program List:	Stormwater
Classification:	Not reported

Map ID
 Direction
 Distance
 Elevation

MAP FINDINGS

Site

Database(s)

EDR ID Number
 EPA ID Number

SP 56-599-53 (Continued)

S110232708

Site URL: <http://cf.pca.state.mn.us/wimn/siteInfo.cfm?siteid=94684>

WIMN:

Legislative District: 8A
 Latitude: 46.27709200
 Longitude: -96.09111500
 Activity: Construction Stormwater Permit
 MPCA ID: C00014685
 Major Watershed: Otter Tail River
 Site URL: <http://cf.pca.state.mn.us/wimn/siteInfo.cfm?siteid=156560>
 Coordinate Collection Method: Zip Code Centroid
 Status: Active

I46
SW
 1/4-1/2
 0.335 mi.
 1768 ft.

SAP 56-599-55
SEE LOCATION DESCRIPTION
FERGUS FALLS, MN 56537
Site 3 of 88 in cluster I

WIMN S110230042
N/A

Relative:
Higher

WIMN:

Status: N
 Latitude: 46.27671349
 Longitude: -96.08993847
 Item ID: 87918-AISI0000087918
 AI ID: 87918
 Document ID: 0
 Subject Item Type Code: CON
 Subject Item Category Code: AISI
 Subject Item ID: 87918
 Subject Item Category Description: Agency Interest
 Subject Item Type Description: Conventional Site
 Description: Not reported
 Subject Item Designation: Not reported
 MPCA Program: Stormwater
 Program List: ST
 City, Township or Unorganized code: 239475
 City, Township or Unorganized Name: Fergus Falls
 Congressional District Code: 7
 House District: 8A
 Senate District: 8
 USGS 8-digits: 09020103
 USGS 8-digits Name: Otter Tail River
 USGS 10-digits: 902010309
 USGS 12-digits: 90201030904
 USGS 12-digits Name: City of Fergus Falls-Otter Tail River
 MDH Drinking Water Management Code: 0
 MDH Drinking Water Management Name: Not reported
 Location Description: Not reported
 Township, Range, Direction, Section QQ: 13243204ac
 PLS Township: 132
 Range: 43
 Range Direction: W
 Section: 4
 Quarters: ac
 Collection Method Code: Q2
 Method Description: Public Land Survey-Two Quarter
 Ref Code: GEN

Actual:
1196 ft.

Map ID
Direction
Distance
Elevation

MAP FINDINGS

Site

Database(s)

EDR ID Number
EPA ID Number

SAP 56-599-55 (Continued)

S110230042

Ref Description:	General Location
Location Verified Flag:	N
Collection Date:	06/30/2016
Timestamp of Creation:	11/05/2003
User Name of Creator:	DELTA_M_R1
Timestamp of Last Update:	06/30/2016
User Name of Last Update:	geo_nc
Status Date:	Not reported
The Delta Spatial ID:	91414
Activity:	Construction Stormwater
Activity List:	Construction Stormwater
MPCA ID:	C00010927
MPCA List:	C00010927
Program List:	Stormwater
Classification:	Not reported
Site URL:	http://cf.pca.state.mn.us/wimn/siteInfo.cfm?siteid=87918

WIMN:

Legislative District:	8A
Latitude:	46.27709200
Longitude:	-96.09111500
Activity:	Construction Stormwater Permit
MPCA ID:	C00010927
Major Watershed:	Otter Tail River
Site URL:	http://cf.pca.state.mn.us/wimn/siteInfo.cfm?siteid=131132
Coordinate Collection Method:	Zip Code Centroid
Status:	Inactive

I47
SW
1/4-1/2
0.335 mi.
1768 ft.

SAP 56-629-06
SEE LOCATION DESCRIPTION
FERGUS FALLS, MN 56537

WIMN S110230048
N/A

Site 4 of 88 in cluster I

Relative:
Higher

WIMN:

Actual:
1196 ft.

Status:	N
Latitude:	46.27671349
Longitude:	-96.08993847
Item ID:	8816-AISI0000008816
AI ID:	8816
Document ID:	0
Subject Item Type Code:	CON
Subject Item Category Code:	AISI
Subject Item ID:	8816
Subject Item Category Description:	Agency Interest
Subject Item Type Description:	Conventional Site
Description:	Not reported
Subject Item Designation:	Not reported
MPCA Program:	Stormwater
Program List:	ST
City, Township or Unorganized code:	239475
City, Township or Unorganized Name:	Fergus Falls
Congressional District Code:	7
House District:	8A
Senate District:	8
USGS 8-digits:	09020103
USGS 8-digits Name:	Otter Tail River

Map ID
 Direction
 Distance
 Elevation

MAP FINDINGS

Site

Database(s)

EDR ID Number
 EPA ID Number

SAP 56-629-06 (Continued)

S110230048

USGS 10-digits:	902010309
USGS 12-digits:	90201030904
USGS 12-digits Name:	City of Fergus Falls-Otter Tail River
MDH Drinking Water Management Code:	0
MDH Drinking Water Management Name:	Not reported
Location Description:	Not reported
Township, Range, Direction, Section QQ:	13243204ac
PLS Township:	132
Range:	43
Range Direction:	W
Section:	4
Quarters:	ac
Collection Method Code:	Q2
Method Description:	Public Land Survey-Two Quarter
Ref Code:	GEN
Ref Description:	General Location
Location Verified Flag:	N
Collection Date:	06/30/2016
Timestamp of Creation:	07/22/1999
User Name of Creator:	DELTA_M_R1
Timestamp of Last Update:	06/30/2016
User Name of Last Update:	geo_nc
Status Date:	Not reported
The Delta Spatial ID:	14466
Activity:	Construction Stormwater
Activity List:	Construction Stormwater
MPCA ID:	C00005895
MPCA List:	C00005895
Program List:	Stormwater
Classification:	Not reported
Site URL:	http://cf.pca.state.mn.us/wimn/siteInfo.cfm?siteid=8816

WIMN:

Legislative District:	8A
Latitude:	46.27709200
Longitude:	-96.09111500
Activity:	Construction Stormwater Permit
MPCA ID:	C00005895
Major Watershed:	Otter Tail River
Site URL:	http://cf.pca.state.mn.us/wimn/siteInfo.cfm?siteid=61602
Coordinate Collection Method:	Zip Code Centroid
Status:	Inactive

I48
SW
1/4-1/2
0.335 mi.
1768 ft.

RTC WATER MAIN EXTENSION
326 FIR AVE W
FERGUS FALLS, MN 56537

Site 5 of 88 in cluster I

WIMN S110440026
NPDES N/A

Relative:
Higher

WIMN:

Status:	N
Latitude:	46.27671349
Longitude:	-96.08993847
Item ID:	135179-AISI0000135179
AI ID:	135179
Document ID:	0
Subject Item Type Code:	CON

Actual:
1196 ft.

Map ID
Direction
Distance
Elevation

MAP FINDINGS

Site

Database(s)

EDR ID Number
EPA ID Number

RTC WATER MAIN EXTENSION (Continued)

S110440026

Subject Item Category Code: AISI
Subject Item ID: 135179
Subject Item Category Description: Agency Interest
Subject Item Type Description: Conventional Site
Description: Not reported
Subject Item Designation: Not reported
MPCA Program: Stormwater
Program List: ST
City, Township or Unorganized code: 239475
City, Township or Unorganized Name: Fergus Falls
Congressional District Code: 7
House District: 8A
Senate District: 8
USGS 8-digits: 09020103
USGS 8-digits Name: Otter Tail River
USGS 10-digits: 902010309
USGS 12-digits: 90201030904
USGS 12-digits Name: City of Fergus Falls-Otter Tail River
MDH Drinking Water Management Code: 0
MDH Drinking Water Management Name: Not reported
Location Description: Not reported
Township, Range, Direction, Section QQ: 13243204ac
PLS Township: 132
Range: 43
Range Direction: W
Section: 4
Quarters: ac
Collection Method Code: Q2
Method Description: Public Land Survey-Two Quarter
Ref Code: GEN
Ref Description: General Location
Location Verified Flag: N
Collection Date: 06/30/2016
Timestamp of Creation: 09/11/2008
User Name of Creator: DELTA_M_R1
Timestamp of Last Update: 06/30/2016
User Name of Last Update: geo_nc
Status Date: Not reported
The Delta Spatial ID: 54948274
Activity: Construction Stormwater
Activity List: Construction Stormwater
MPCA ID: C00026535
MPCA List: C00026535
Program List: Stormwater
Classification: Not reported
Site URL: <http://cf.pca.state.mn.us/wimn/siteInfo.cfm?siteid=135179>

WIMN:

Legislative District: 8A
Latitude: 46.27709200
Longitude: -96.09111500
Activity: Construction Stormwater Permit
MPCA ID: C00026535
Major Watershed: Otter Tail River
Site URL: <http://cf.pca.state.mn.us/wimn/siteInfo.cfm?siteid=54948272>
Coordinate Collection Method: Zip Code Centroid
Status: Inactive

Map ID
Direction
Distance
Elevation

MAP FINDINGS

Site

Database(s)

EDR ID Number
EPA ID Number

RTC WATER MAIN EXTENSION (Continued)

S110440026

NPDES:

Envid: S110440026
Facility Name: RTC WATER MAIN EXTENSION
Address: Not reported
Active: N
Interest Type Description: Not reported
Activity ID: C00026535
Preferred ID: Not reported
Activity Sys ID: 13517926535
Activity Type: Coverage Termination
Activity Type Code: 56
Effective Start Date: 09/15/2008
End Date: 11/01/2008
Alternative Method: Not reported
Coverage Date: Not reported
Latitude Degree: 46.27671349
Longitude Degree: -96.08993847
Location Description: Not reported
New Imp Area: 0
Old Imp Area: 0
Online Submittal: Not reported
Other Project Type Description: Not reported
Owner Name: Not reported
Owner Organization Type: Not reported
Permit Sys ID: 110500
Project Name: RTC Water Main Extension
Project Size: 3.5
Termination Date: 03/22/2012
Acres: Not reported
Activity Description: Not reported
No Exposure: Not reported
One Mile: Not reported
Permit Type: Not reported
Sector List: Not reported
Foreign State: Not reported
Foreign Zone: Not reported
Township: Not reported
Range: Not reported
Range Direction: Not reported
Section: Not reported
Quarter: Not reported
Major Watershed: Not reported
Major Watershed Code: Not reported
HUC: Not reported
Minor Watershed: Not reported
Minor Watershed Code: Not reported
Permit Action: Not reported
Issuance Date: Not reported
Expiration Date: Not reported
Action Date: Not reported
Effective Permit: Not reported
FDF MGD: Not reported
NPDES Flag: Not reported
General Individual: Not reported
Major Minor: Not reported
Fac Class: Not reported
Collection Class: Not reported

Map ID
 Direction
 Distance
 Elevation

MAP FINDINGS

Site

Database(s)

EDR ID Number
 EPA ID Number

RTC WATER MAIN EXTENSION (Continued)

S110440026

Land Application Type: Not reported
 Principal Component: Not reported
 SIC 1: Not reported
 SIC 2: Not reported
 SIC 3: Not reported
 SIC 4: Not reported
 SIC 5: Not reported
 Data Manager: Not reported
 Permit Writer: Not reported
 Compliance Staff: Not reported
 Engineer: Not reported
 Hydro: Not reported
 X Coord: Not reported
 Y Coord: Not reported
 Coordinate Method: Not reported
 Prog Int ID: Not reported
 Doc Int ID: Not reported

I49
SW
1/4-1/2
0.335 mi.
1768 ft.

ISD 544 FERGUS FALLS
4B EAST DR
FERGUS FALLS, MN 56537

WIMN S110203806
N/A

Site 6 of 88 in cluster I

Relative:
Higher

WIMN:

Status: N
 Latitude: 46.27671349
 Longitude: -96.08993847
 Item ID: 5793-AISI0000005793
 AI ID: 5793
 Document ID: 0
 Subject Item Type Code: CON
 Subject Item Category Code: AISI
 Subject Item ID: 5793
 Subject Item Category Description: Agency Interest
 Subject Item Type Description: Conventional Site
 Description: Not reported
 Subject Item Designation: Not reported
 MPCA Program: Hazardous Waste
 Program List: HW
 City, Township or Unorganized code: 239475
 City, Township or Unorganized Name: Fergus Falls
 Congressional District Code: 7
 House District: 8A
 Senate District: 8
 USGS 8-digits: 09020103
 USGS 8-digits Name: Otter Tail River
 USGS 10-digits: 902010309
 USGS 12-digits: 90201030904
 USGS 12-digits Name: City of Fergus Falls-Otter Tail River
 MDH Drinking Water Management Code: 0
 MDH Drinking Water Management Name: Not reported
 Location Description: Not reported
 Township, Range, Direction, Section QQ: 13243204ac
 PLS Township: 132
 Range: 43
 Range Direction: W
 Section: 4

Actual:
1196 ft.

Map ID
 Direction
 Distance
 Elevation

MAP FINDINGS

Site

Database(s)

EDR ID Number
 EPA ID Number

ISD 544 FERGUS FALLS (Continued)

S110203806

Quarters: ac
 Collection Method Code: Q2
 Method Description: Public Land Survey-Two Quarter
 Ref Code: GEN
 Ref Description: General Location
 Location Verified Flag: N
 Collection Date: 06/30/2016
 Timestamp of Creation: 07/26/1999
 User Name of Creator: DELTA_M_R1
 Timestamp of Last Update: 06/30/2016
 User Name of Last Update: geo_nc
 Status Date: Not reported
 The Delta Spatial ID: 10921
 Activity: Hazardous Waste
 Activity List: Hazardous Waste
 MPCA ID: HWLIC1003201
 MPCA List: HWLIC1003201
 Program List: Hazardous Waste
 Classification: Educational Services
 Site URL: <http://cf.pca.state.mn.us/wimn/siteInfo.cfm?siteid=5793>

WIMN:

Legislative District: 8A
 Latitude: 46.27709200
 Longitude: -96.09111500
 Activity: Hazardous Waste, Small to Minimal QG
 MPCA ID: HWLIC1003201
 Major Watershed: Otter Tail River
 Site URL: <http://cf.pca.state.mn.us/wimn/siteInfo.cfm?siteid=25450>
 Coordinate Collection Method: Zip Code Centroid
 Status: Inactive

**150
 SW
 1/4-1/2
 0.335 mi.
 1768 ft.**

**COMMUNITY BIBLE CHURCH
 SEE LOCATION DESCRIPTION
 FERGUS FALLS, MN 56537**

Site 7 of 88 in cluster I

**WIMN S110187082
 N/A**

**Relative:
 Higher**

WIMN:

Status: Y
 Latitude: 46.27671349
 Longitude: -96.08993847
 Item ID: 94334-AISI0000094334
 AI ID: 94334
 Document ID: 0
 Subject Item Type Code: CON
 Subject Item Category Code: AISI
 Subject Item ID: 94334
 Subject Item Category Description: Agency Interest
 Subject Item Type Description: Conventional Site
 Description: Not reported
 Subject Item Designation: Not reported
 MPCA Program: Stormwater
 Program List: ST
 City, Township or Unorganized code: 239475
 City, Township or Unorganized Name: Fergus Falls
 Congressional District Code: 7

**Actual:
 1196 ft.**

Map ID
 Direction
 Distance
 Elevation

MAP FINDINGS

Site

Database(s)

EDR ID Number
 EPA ID Number

COMMUNITY BIBLE CHURCH (Continued)

S110187082

House District:	8A
Senate District:	8
USGS 8-digits:	09020103
USGS 8-digits Name:	Otter Tail River
USGS 10-digits:	902010309
USGS 12-digits:	90201030904
USGS 12-digits Name:	City of Fergus Falls-Otter Tail River
MDH Drinking Water Management Code:	0
MDH Drinking Water Management Name:	Not reported
Location Description:	Not reported
Township, Range, Direction, Section QQ:	13243204ac
PLS Township:	132
Range:	43
Range Direction:	W
Section:	4
Quarters:	ac
Collection Method Code:	Q2
Method Description:	Public Land Survey-Two Quarter
Ref Code:	GEN
Ref Description:	General Location
Location Verified Flag:	N
Collection Date:	06/30/2016
Timestamp of Creation:	07/01/2005
User Name of Creator:	DELTA_M_R1
Timestamp of Last Update:	06/30/2016
User Name of Last Update:	geo_nc
Status Date:	Not reported
The Delta Spatial ID:	101086
Activity:	Construction Stormwater
Activity List:	Construction Stormwater
MPCA ID:	C00015405
MPCA List:	C00015405
Program List:	Stormwater
Classification:	Not reported
Site URL:	http://cf.pca.state.mn.us/wimn/siteInfo.cfm?siteid=94334

WIMN:

Legislative District:	8A
Latitude:	46.27709200
Longitude:	-96.09111500
Activity:	Construction Stormwater Permit
MPCA ID:	C00015405
Major Watershed:	Otter Tail River
Site URL:	http://cf.pca.state.mn.us/wimn/siteInfo.cfm?siteid=161200
Coordinate Collection Method:	Zip Code Centroid
Status:	Active

I51
 SW
 1/4-1/2
 0.335 mi.
 1768 ft.

CARLISLE COOP OIL CO
PO BOX 74 ROUTE 2
CARLISLE, MN 56537
Site 8 of 88 in cluster I

Financial Assurance **S110427904**
WIMN **N/A**

Relative:
Higher
Actual:
1196 ft.

MN Financial Assurance 1:
 PROGRAM ID: 198237
 Township Name: Elmo
 Region: 1

Map ID
Direction
Distance
Elevation

MAP FINDINGS

Site

Database(s)

EDR ID Number
EPA ID Number

CARLISLE COOP OIL CO (Continued)

S110427904

Interest Type: Tank site
ADDR ID: 174528
Interest Telephone: NO CORE PI PH.
Preferred ID: 9009
Interest Start Date: 07/23/1992
Interest End Date: 08/31/2006
Activity Flag: N
TMSP Added: 08/31/2006
TMSP Last Update: 11/10/2014 08:17:05
Staff ID Last Update: RGAGLE
Source: CORE
Source ID: 220404
Country Code: USA
FOR State: Not reported
FOR Zone: Not reported
FIPS County Code: 111
Comments: Not reported

PROGRAM ID: 198237
Township Name: Not reported
Region: 1
Interest Type: Deleted Tank Site
ADDR ID: 174528
Interest Telephone: 2187365340
Preferred ID: 9009
Interest Start Date: 07/23/1992
Interest End Date: Not reported
Activity Flag: Not reported
TMSP Added: 07/23/1992
TMSP Last Update: 08/31/2006 08:02:47
Staff ID Last Update: RSUCHAN
Source: TALES
Source ID: 0
Country Code: USA
FOR State: Not reported
FOR Zone: Not reported
FIPS County Code: 111
Comments: Not reported

Latitude Longitude:
Program Id: 198237
Lat/Long ID: 0
Latitude Degrees: Not reported
Latitude Minutes: Not reported
Latitude Seconds: Not reported
Longitude Degrees: Not reported
Longitude Minutes: Not reported
Longitude Seconds: Not reported
Collection Date: Not reported
Lat/Long Description: Not reported
TMSP Added: 08/03/2011 13:46:53
TMSP Last Update: 08/03/2011 13:46:53
Staff ID Last Update: RDULLIN
Coord Source Type: Not reported
Org Name Source: Not reported
Coord Coll Meth: Not reported
Map Scale Code: Not reported

Map ID
Direction
Distance
Elevation

MAP FINDINGS

Site

Database(s)

EDR ID Number
EPA ID Number

CARLISLE COOP OIL CO (Continued)

S110427904

Source: TALES
Site ID: 220404
Spatial ID: 51385297

Program Id: 198237
Lat/Long ID: 162911
Latitude Degrees: 46
Latitude Minutes: 16
Latitude Seconds: 37.53
Longitude Degrees: -96
Longitude Minutes: 5
Longitude Seconds: 28.01
Collection Date: 04/19/2010 17:54:00
Lat/Long Description: Not reported
TMSP Added: 03/29/2010 18:42:56
TMSP Last Update: 04/19/2010 19:05:18
Staff ID Last Update: MAPT_NC
Coord Source Type: Not reported
Org Name Source: Not reported
Coord Coll Meth: Z1
Map Scale Code: Not reported
Source: CORE
Site ID: 220404
Spatial ID: 51385297

Tab Site:

Program Id: 198237
Facility Code: 34
Above or Under Code: 3
Indian Reservation: N
Ust Registration Date: 04/24/1986 00:00:00
Ast Registration Date: 05/29/1990 00:00:00
TMSP Added: 07/23/1992 19:11:05
TMSP Last Update: 05/23/2003 09:21:02
Staff ID Last Update: SYS
Max Monthly Gallons: Not reported
Vapor Recovery Installed: U
Vapor Notif Required: U

WIMN:

Status: N
Latitude: 46.27671349
Longitude: -96.08993847
Item ID: 106991-AISI0000106991
AI ID: 106991
Document ID: 0
Subject Item Type Code: CON
Subject Item Category Code: AISI
Subject Item ID: 106991
Subject Item Category Description: Agency Interest
Subject Item Type Description: Conventional Site
Description: Not reported
Subject Item Designation: Not reported
MPCA Program: Tanks
Program List: TL

Map ID
Direction
Distance
Elevation

MAP FINDINGS

Site

Database(s)

EDR ID Number
EPA ID Number

CARLISLE COOP OIL CO (Continued)

S110427904

City, Township or Unorganized code: 239475
City, Township or Unorganized Name: Fergus Falls
Congressional District Code: 7
House District: 8A
Senate District: 8
USGS 8-digits: 09020103
USGS 8-digits Name: Otter Tail River
USGS 10-digits: 902010309
USGS 12-digits: 90201030904
USGS 12-digits Name: City of Fergus Falls-Otter Tail River
MDH Drinking Water Management Code: 0
MDH Drinking Water Management Name: Not reported
Location Description: Not reported
Township, Range, Direction, Section QQ: 13243204ac
PLS Township: 132
Range: 43
Range Direction: W
Section: 4
Quarters: ac
Collection Method Code: Q2
Method Description: Public Land Survey-Two Quarter
Ref Code: GEN
Ref Description: General Location
Location Verified Flag: N
Collection Date: 06/30/2016
Timestamp of Creation: 08/31/2006
User Name of Creator: DELTA_M_R1
Timestamp of Last Update: 06/30/2016
User Name of Last Update: geo_nc
Status Date: Not reported
The Delta Spatial ID: 51385296
Activity: Multiple Activities
Activity List: Aboveground Tanks; Underground Tanks
MPCA ID: TS0009009
MPCA List: TS0009009
Program List: Tanks
Classification: Not reported
Site URL: <http://cf.pca.state.mn.us/wimn/siteInfo.cfm?siteid=106991>

WIMN:

Legislative District: 8A
Latitude: 46.27709200
Longitude: -96.09111500
Activity: Tank Site
MPCA ID: 9009
Major Watershed: Otter Tail River
Site URL: <http://cf.pca.state.mn.us/wimn/siteInfo.cfm?siteid=220404>
Coordinate Collection Method: Zip Code Centroid
Status: Inactive

Map ID
 Direction
 Distance
 Elevation

MAP FINDINGS

Site

Database(s)

EDR ID Number
 EPA ID Number

I52
SW
1/4-1/2
0.335 mi.
1768 ft.

SAP 56-682-05TB
SEE LOCATION DESCRIPTION
FERGUS FALLS, MN 56537

WIMN **S110230057**
N/A

Site 9 of 88 in cluster I

Relative:
Higher

WIMN:

Actual:
1196 ft.

Status:	N
Latitude:	46.27671349
Longitude:	-96.08993847
Item ID:	45784-AISI0000045784
AI ID:	45784
Document ID:	0
Subject Item Type Code:	CON
Subject Item Category Code:	AISI
Subject Item ID:	45784
Subject Item Category Description:	Agency Interest
Subject Item Type Description:	Conventional Site
Description:	Not reported
Subject Item Designation:	Not reported
MPCA Program:	Stormwater
Program List:	ST
City, Township or Unorganized code:	239475
City, Township or Unorganized Name:	Fergus Falls
Congressional District Code:	7
House District:	8A
Senate District:	8
USGS 8-digits:	09020103
USGS 8-digits Name:	Otter Tail River
USGS 10-digits:	902010309
USGS 12-digits:	90201030904
USGS 12-digits Name:	City of Fergus Falls-Otter Tail River
MDH Drinking Water Management Code:	0
MDH Drinking Water Management Name:	Not reported
Location Description:	Not reported
Township, Range, Direction, Section QQ:	13243204ac
PLS Township:	132
Range:	43
Range Direction:	W
Section:	4
Quarters:	ac
Collection Method Code:	Q2
Method Description:	Public Land Survey-Two Quarter
Ref Code:	GEN
Ref Description:	General Location
Location Verified Flag:	N
Collection Date:	06/30/2016
Timestamp of Creation:	07/27/1999
User Name of Creator:	DELTA_M_R1
Timestamp of Last Update:	06/30/2016
User Name of Last Update:	geo_nc
Status Date:	Not reported
The Delta Spatial ID:	43931
Activity:	Construction Stormwater
Activity List:	Construction Stormwater
MPCA ID:	C00006031
MPCA List:	C00006031
Program List:	Stormwater
Classification:	Not reported

Map ID
 Direction
 Distance
 Elevation

MAP FINDINGS

Site

Database(s)

EDR ID Number
 EPA ID Number

SAP 56-682-05TB (Continued)

S110230057

Site URL: <http://cf.pca.state.mn.us/wimn/siteInfo.cfm?siteid=45784>

WIMN:

Legislative District: 8A
 Latitude: 46.27709200
 Longitude: -96.09111500
 Activity: Construction Stormwater Permit
 MPCA ID: C00006031
 Major Watershed: Otter Tail River
 Site URL: <http://cf.pca.state.mn.us/wimn/siteInfo.cfm?siteid=61711>
 Coordinate Collection Method: Zip Code Centroid
 Status: Inactive

**I53
 SW
 1/4-1/2
 0.335 mi.
 1768 ft.**

**RECONSTRUCT CSAH 74
 SEE LOCATION DESCRIPTION
 FERGUS FALLS, MN 56537**

**WIMN S110224783
 N/A**

Site 10 of 88 in cluster I

**Relative:
 Higher**

WIMN:

Status: N
 Latitude: 46.27671349
 Longitude: -96.08993847
 Item ID: 86827-AISI0000086827
 AI ID: 86827
 Document ID: 0
 Subject Item Type Code: CON
 Subject Item Category Code: AISI
 Subject Item ID: 86827
 Subject Item Category Description: Agency Interest
 Subject Item Type Description: Conventional Site
 Description: Not reported
 Subject Item Designation: Not reported
 MPCA Program: Stormwater
 Program List: ST
 City, Township or Unorganized code: 239475
 City, Township or Unorganized Name: Fergus Falls
 Congressional District Code: 7
 House District: 8A
 Senate District: 8
 USGS 8-digits: 09020103
 USGS 8-digits Name: Otter Tail River
 USGS 10-digits: 902010309
 USGS 12-digits: 90201030904
 USGS 12-digits Name: City of Fergus Falls-Otter Tail River
 MDH Drinking Water Management Code: 0
 MDH Drinking Water Management Name: Not reported
 Location Description: Not reported
 Township, Range, Direction, Section QQ: 13243204ac
 PLS Township: 132
 Range: 43
 Range Direction: W
 Section: 4
 Quarters: ac
 Collection Method Code: Q2
 Method Description: Public Land Survey-Two Quarter
 Ref Code: GEN

**Actual:
 1196 ft.**

Map ID
 Direction
 Distance
 Elevation

MAP FINDINGS

Site

Database(s)

EDR ID Number
 EPA ID Number

RECONSTRUCT CSAH 74 (Continued)

S110224783

Ref Description:	General Location
Location Verified Flag:	N
Collection Date:	06/30/2016
Timestamp of Creation:	07/23/2004
User Name of Creator:	DELTA_M_R1
Timestamp of Last Update:	06/30/2016
User Name of Last Update:	geo_nc
Status Date:	Not reported
The Delta Spatial ID:	95623
Activity:	Construction Stormwater
Activity List:	Construction Stormwater
MPCA ID:	C00012955
MPCA List:	C00012955
Program List:	Stormwater
Classification:	Not reported
Site URL:	http://cf.pca.state.mn.us/wimn/siteInfo.cfm?siteid=86827

WIMN:

Legislative District:	8A
Latitude:	46.27709200
Longitude:	-96.09111500
Activity:	Construction Stormwater Permit
MPCA ID:	C00012955
Major Watershed:	Otter Tail River
Site URL:	http://cf.pca.state.mn.us/wimn/siteInfo.cfm?siteid=143175
Coordinate Collection Method:	Zip Code Centroid
Status:	Inactive

I54
SW
 1/4-1/2
 0.335 mi.
 1768 ft.

WORNERS AUTO SALES INC
RR 4 W LINCOLN AVE
FERGUS FALLS, MN 56537

Financial Assurance **S110444600**
WIMN **N/A**

Site 11 of 88 in cluster I

Relative:
Higher

MN Financial Assurance 1:	
PROGRAM ID:	198260
Township Name:	Elmo
Region:	1
Interest Type:	Tank site
ADDR ID:	196987
Interest Telephone:	NO CORE PI PH.
Preferred ID:	9032
Interest Start Date:	07/23/1992
Interest End Date:	08/31/2006
Activity Flag:	N
TMSP Added:	08/31/2006
TMSP Last Update:	11/10/2014 08:17:05
Staff ID Last Update:	RGAGLE
Source:	CORE
Source ID:	220561
Country Code:	USA
FOR State:	Not reported
FOR Zone:	Not reported
FIPS County Code:	111
Comments:	Not reported

Actual:
1196 ft.

PROGRAM ID: 198260

Map ID
Direction
Distance
Elevation

MAP FINDINGS

Site

Database(s)

EDR ID Number
EPA ID Number

WORNERS AUTO SALES INC (Continued)

S110444600

Township Name: Not reported
Region: 1
Interest Type: Deleted Tank Site
ADDR ID: 196987
Interest Telephone: 2187392283
Preferred ID: 9032
Interest Start Date: 07/23/1992
Interest End Date: Not reported
Activity Flag: Not reported
TMSP Added: 07/23/1992
TMSP Last Update: 08/31/2006 11:13:41
Staff ID Last Update: RSUCHAN
Source: TALES
Source ID: 0
Country Code: USA
FOR State: Not reported
FOR Zone: Not reported
FIPS County Code: 111
Comments: Not reported

Latitude Longitude:
Program Id: 198260
Lat/Long ID: 171729
Latitude Degrees: 46
Latitude Minutes: 16
Latitude Seconds: 37.53
Longitude Degrees: -96
Longitude Minutes: 5
Longitude Seconds: 28.01
Collection Date: 04/19/2010 17:54:01
Lat/Long Description: Not reported
TMSP Added: 03/29/2010 19:03:18
TMSP Last Update: 04/19/2010 19:05:18
Staff ID Last Update: MAPT_NC
Coord Source Type: Not reported
Org Name Source: Not reported
Coord Coll Meth: Z1
Map Scale Code: Not reported
Source: CORE
Site ID: 220561
Spatial ID: 51385682

Tab Site:
Program Id: 198260
Facility Code: 2
Above or Under Code: 3
Indian Reservation: N
Ust Registration Date: 05/25/1986 00:00:00
Ast Registration Date: 10/16/1990 00:00:00
TMSP Added: 07/23/1992 19:11:05
TMSP Last Update: 05/23/2003 09:21:02
Staff ID Last Update: SYS
Max Monthly Gallons: Not reported
Vapor Recovery Installed: U
Vapor Notif Required: U

Map ID
Direction
Distance
Elevation

MAP FINDINGS

Site

Database(s)

EDR ID Number
EPA ID Number

WORNERS AUTO SALES INC (Continued)

S110444600

WIMN:

Status: N
Latitude: 46.27671349
Longitude: -96.08993847
Item ID: 125384-AISI0000125384
AI ID: 125384
Document ID: 0
Subject Item Type Code: CON
Subject Item Category Code: AISI
Subject Item ID: 125384
Subject Item Category Description: Agency Interest
Subject Item Type Description: Conventional Site
Description: Not reported
Subject Item Designation: Not reported
MPCA Program: Tanks
Program List: TL
City, Township or Unorganized code: 239475
City, Township or Unorganized Name: Fergus Falls
Congressional District Code: 7
House District: 8A
Senate District: 8
USGS 8-digits: 09020103
USGS 8-digits Name: Otter Tail River
USGS 10-digits: 902010309
USGS 12-digits: 90201030904
USGS 12-digits Name: City of Fergus Falls-Otter Tail River
MDH Drinking Water Management Code: 0
MDH Drinking Water Management Name: Not reported
Location Description: Not reported
Township, Range, Direction, Section QQ: 13243204ac
PLS Township: 132
Range: 43
Range Direction: W
Section: 4
Quarters: ac
Collection Method Code: Q2
Method Description: Public Land Survey-Two Quarter
Ref Code: GEN
Ref Description: General Location
Location Verified Flag: N
Collection Date: 06/30/2016
Timestamp of Creation: 08/31/2006
User Name of Creator: DELTA_M_R1
Timestamp of Last Update: 06/30/2016
User Name of Last Update: geo_nc
Status Date: Not reported
The Delta Spatial ID: 51385681
Activity: Multiple Activities
Activity List: Aboveground Tanks; Underground Tanks
MPCA ID: TS0009032
MPCA List: TS0009032
Program List: Tanks
Classification: Not reported
Site URL: <http://cf.pca.state.mn.us/wimn/siteInfo.cfm?siteid=125384>

WIMN:

Legislative District: 8A

Map ID
 Direction
 Distance
 Elevation

MAP FINDINGS

Site

Database(s)

EDR ID Number
 EPA ID Number

WORNERS AUTO SALES INC (Continued)

S110444600

Latitude: 46.27709200
 Longitude: -96.09111500
 Activity: Tank Site
 MPCA ID: 9032
 Major Watershed: Otter Tail River
 Site URL: <http://cf.pca.state.mn.us/wimn/siteInfo.cfm?siteid=220561>
 Coordinate Collection Method: Zip Code Centroid
 Status: Inactive

I55
SW
 1/4-1/2
 0.335 mi.
 1768 ft.

FLEET SERVICE CENTER STORAGE
MAIN ST BRIDGE (NEAR)
FERGUS FALLS, MN 56537
 Site 12 of 88 in cluster I

Financial Assurance **S110431374**
WIMN **N/A**

Relative:
Higher

MN Financial Assurance 1:

Actual:
1196 ft.

PROGRAM ID: 197896
 Township Name: Elmo
 Region: 1
 Interest Type: Tank site
 ADDR ID: 196630
 Interest Telephone: NO CORE PI PH.
 Preferred ID: 8659
 Interest Start Date: 07/23/1992
 Interest End Date: 08/31/2006
 Activity Flag: N
 TMSP Added: 08/31/2006
 TMSP Last Update: 11/10/2014 08:17:05
 Staff ID Last Update: RGAGLE
 Source: CORE
 Source ID: 220098
 Country Code: USA
 FOR State: Not reported
 FOR Zone: Not reported
 FIPS County Code: 111
 Comments: Not reported

PROGRAM ID: 197896
 Township Name: Not reported
 Region: 1
 Interest Type: Deleted Tank Site
 ADDR ID: 196630
 Interest Telephone: 2187398260
 Preferred ID: 8659
 Interest Start Date: 07/23/1992
 Interest End Date: Not reported
 Activity Flag: Not reported
 TMSP Added: 07/23/1992
 TMSP Last Update: 08/31/2006 07:26:28
 Staff ID Last Update: RSUCHAN
 Source: TALES
 Source ID: 0
 Country Code: USA
 FOR State: Not reported
 FOR Zone: Not reported
 FIPS County Code: 111
 Comments: Not reported

Map ID
Direction
Distance
Elevation

MAP FINDINGS

Site

Database(s)

EDR ID Number
EPA ID Number

FLEET SERVICE CENTER STORAGE (Continued)

S110431374

Latitude Longitude:
Program Id: 197896
Lat/Long ID: 162746
Latitude Degrees: 46
Latitude Minutes: 16
Latitude Seconds: 37.53
Longitude Degrees: -96
Longitude Minutes: 5
Longitude Seconds: 28.01
Collection Date: 04/19/2010 17:54:00
Lat/Long Description: Not reported
TMSP Added: 03/29/2010 18:42:51
TMSP Last Update: 04/19/2010 19:05:17
Staff ID Last Update: MAPT_NC
Coord Source Type: Not reported
Org Name Source: Not reported
Coord Coll Meth: Z1
Map Scale Code: Not reported
Source: CORE
Site ID: 220098
Spatial ID: 51384758

Tab Site:
Program Id: 197896
Facility Code: 39
Above or Under Code: 2
Indian Reservation: N
Ust Registration Date: 02/28/1986 00:00:00
Ast Registration Date: Not reported
TMSP Added: 07/23/1992 19:11:05
TMSP Last Update: 05/23/2003 09:21:02
Staff ID Last Update: SYS
Max Monthly Gallons: Not reported
Vapor Recovery Installed: U
Vapor Notif Required: U

WIMN:
Status: N
Latitude: 46.27671349
Longitude: -96.08993847
Item ID: 114603-AISI0000114603
AI ID: 114603
Document ID: 0
Subject Item Type Code: CON
Subject Item Category Code: AISI
Subject Item ID: 114603
Subject Item Category Description: Agency Interest
Subject Item Type Description: Conventional Site
Description: Not reported
Subject Item Designation: Not reported
MPCA Program: Tanks
Program List: TL
City, Township or Unorganized code: 239475
City, Township or Unorganized Name: Fergus Falls
Congressional District Code: 7

Map ID
 Direction
 Distance
 Elevation

MAP FINDINGS

Site

Database(s)

EDR ID Number
 EPA ID Number

FLEET SERVICE CENTER STORAGE (Continued)

S110431374

House District: 8A
 Senate District: 8
 USGS 8-digits: 09020103
 USGS 8-digits Name: Otter Tail River
 USGS 10-digits: 902010309
 USGS 12-digits: 90201030904
 USGS 12-digits Name: City of Fergus Falls-Otter Tail River
 MDH Drinking Water Management Code: 0
 MDH Drinking Water Management Name: Not reported
 Location Description: Not reported
 Township, Range, Direction, Section QQ: 13243204ac
 PLS Township: 132
 Range: 43
 Range Direction: W
 Section: 4
 Quarters: ac
 Collection Method Code: Q2
 Method Description: Public Land Survey-Two Quarter
 Ref Code: GEN
 Ref Description: General Location
 Location Verified Flag: N
 Collection Date: 06/30/2016
 Timestamp of Creation: 08/31/2006
 User Name of Creator: DELTA_M_R1
 Timestamp of Last Update: 06/30/2016
 User Name of Last Update: geo_nc
 Status Date: Not reported
 The Delta Spatial ID: 51384757
 Activity: Underground Tanks
 Activity List: Underground Tanks
 MPCA ID: TS0008659
 MPCA List: TS0008659
 Program List: Tanks
 Classification: Not reported
 Site URL: <http://cf.pca.state.mn.us/wimn/siteInfo.cfm?siteid=114603>

WIMN:

Legislative District: 8A
 Latitude: 46.27709200
 Longitude: -96.09111500
 Activity: Tank Site
 MPCA ID: 8659
 Major Watershed: Otter Tail River
 Site URL: <http://cf.pca.state.mn.us/wimn/siteInfo.cfm?siteid=220098>
 Coordinate Collection Method: Zip Code Centroid
 Status: Inactive

I56
SW
1/4-1/2
0.335 mi.
1768 ft.

OSCAR TWP ROAD REBUILD
SEE LOCATION DESCRIPTION
FERGUS FALLS, MN 56537

Site 13 of 88 in cluster I

WIMN S110221067
N/A

Relative:
Higher

WIMN:
 Status: N
 Latitude: 46.27671349
 Longitude: -96.08993847

Actual:
1196 ft.

Map ID
Direction
Distance
Elevation

MAP FINDINGS

Site

Database(s)

EDR ID Number
EPA ID Number

OSCAR TWP ROAD REBUILD (Continued)

S110221067

Item ID:	94275-AISI0000094275
AI ID:	94275
Document ID:	0
Subject Item Type Code:	CON
Subject Item Category Code:	AISI
Subject Item ID:	94275
Subject Item Category Description:	Agency Interest
Subject Item Type Description:	Conventional Site
Description:	Not reported
Subject Item Designation:	Not reported
MPCA Program:	Stormwater
Program List:	ST
City, Township or Unorganized code:	239475
City, Township or Unorganized Name:	Fergus Falls
Congressional District Code:	7
House District:	8A
Senate District:	8
USGS 8-digits:	09020103
USGS 8-digits Name:	Otter Tail River
USGS 10-digits:	902010309
USGS 12-digits:	90201030904
USGS 12-digits Name:	City of Fergus Falls-Otter Tail River
MDH Drinking Water Management Code:	0
MDH Drinking Water Management Name:	Not reported
Location Description:	Not reported
Township, Range, Direction, Section QQ:	13243204ac
PLS Township:	132
Range:	43
Range Direction:	W
Section:	4
Quarters:	ac
Collection Method Code:	Q2
Method Description:	Public Land Survey-Two Quarter
Ref Code:	GEN
Ref Description:	General Location
Location Verified Flag:	N
Collection Date:	06/30/2016
Timestamp of Creation:	06/27/2005
User Name of Creator:	DELTA_M_R1
Timestamp of Last Update:	06/30/2016
User Name of Last Update:	geo_nc
Status Date:	Not reported
The Delta Spatial ID:	101023
Activity:	Construction Stormwater
Activity List:	Construction Stormwater
MPCA ID:	C00015365
MPCA List:	C00015365
Program List:	Stormwater
Classification:	Not reported
Site URL:	http://cf.pca.state.mn.us/wimn/siteInfo.cfm?siteid=94275
WIMN:	
Legislative District:	8A
Latitude:	46.27709200
Longitude:	-96.09111500
Activity:	Construction Stormwater Permit
MPCA ID:	C00015365
Major Watershed:	Otter Tail River

Map ID
 Direction
 Distance
 Elevation

MAP FINDINGS

Site

Database(s)

EDR ID Number
 EPA ID Number

OSCAR TWP ROAD REBUILD (Continued)

S110221067

Site URL: <http://cf.pca.state.mn.us/wimn/siteInfo.cfm?siteid=160896>
 Coordinate Collection Method: Zip Code Centroid
 Status: Inactive

I57
SW
1/4-1/2
0.335 mi.
1768 ft.

VILLAGE COOPERATIVE ADDITION
SEE LOCATION DESCRIPTION
FERGUS FALLS, MN 56537

WIMN 1008012054
N/A

Site 14 of 88 in cluster I

Relative:
Higher

WIMN:

Status: N
 Latitude: 46.27671349
 Longitude: -96.08993847
 Item ID: 86112-AISI0000086112
 AI ID: 86112
 Document ID: 0
 Subject Item Type Code: CON
 Subject Item Category Code: AISI
 Subject Item ID: 86112
 Subject Item Category Description: Agency Interest
 Subject Item Type Description: Conventional Site
 Description: Not reported
 Subject Item Designation: Not reported
 MPCA Program: Stormwater
 Program List: ST
 City, Township or Unorganized code: 239475
 City, Township or Unorganized Name: Fergus Falls
 Congressional District Code: 7
 House District: 8A
 Senate District: 8
 USGS 8-digits: 09020103
 USGS 8-digits Name: Otter Tail River
 USGS 10-digits: 902010309
 USGS 12-digits: 90201030904
 USGS 12-digits Name: City of Fergus Falls-Otter Tail River
 MDH Drinking Water Management Code: 0
 MDH Drinking Water Management Name: Not reported
 Location Description: Not reported
 Township, Range, Direction, Section QQ: 13243204ac
 PLS Township: 132
 Range: 43
 Range Direction: W
 Section: 4
 Quarters: ac
 Collection Method Code: Q2
 Method Description: Public Land Survey-Two Quarter
 Ref Code: GEN
 Ref Description: General Location
 Location Verified Flag: N
 Collection Date: 06/30/2016
 Timestamp of Creation: 06/21/2004
 User Name of Creator: DELTA_M_R1
 Timestamp of Last Update: 06/30/2016
 User Name of Last Update: geo_nc
 Status Date: Not reported
 The Delta Spatial ID: 94831

Actual:
1196 ft.

Map ID
 Direction
 Distance
 Elevation

MAP FINDINGS

Site

Database(s)

EDR ID Number
 EPA ID Number

VILLAGE COOPERATIVE ADDITION (Continued)

1008012054

Activity: Construction Stormwater
 Activity List: Construction Stormwater
 MPCA ID: C00012516
 MPCA List: C00012516
 Program List: Stormwater
 Classification: Not reported
 Site URL: <http://cf.pca.state.mn.us/wimn/siteInfo.cfm?siteid=86112>

WIMN:

Legislative District: 8A
 Latitude: 46.27709200
 Longitude: -96.09111500
 Activity: Construction Stormwater Permit
 MPCA ID: C00012516
 Major Watershed: Otter Tail River
 Site URL: <http://cf.pca.state.mn.us/wimn/siteInfo.cfm?siteid=141274>
 Coordinate Collection Method: Zip Code Centroid
 Status: Inactive

**I58
 SW
 1/4-1/2
 0.335 mi.
 1768 ft.**

**GLENCOE MILLS INC
 HIGHWAY 210 E
 FERGUS FALLS, MN 56537**

**Financial Assurance S111410570
 WIMN N/A**

Site 15 of 88 in cluster I

**Relative:
 Higher**

MN Financial Assurance 1:

PROGRAM ID: 198233
 Township Name: Not reported
 Region: 1
 Interest Type: Deleted Tank Site
 ADDR ID: 196961
 Interest Telephone: 2187365285
 Preferred ID: 9004
 Interest Start Date: 07/23/1992
 Interest End Date: Not reported
 Activity Flag: Y
 TMSP Added: 07/23/1992
 TMSP Last Update: 08/31/2006 08:02:47
 Staff ID Last Update: RSUCHAN
 Source: TALES
 Source ID: 0
 Country Code: USA
 FOR State: Not reported
 FOR Zone: None
 FIPS County Code: 111
 Comments: Not reported

**Actual:
 1196 ft.**

PROGRAM ID: 198233
 Township Name: Not reported
 Region: 1
 Interest Type: Tank site
 ADDR ID: 17849
 Interest Telephone: NO CORE PI PH.
 Preferred ID: 9004
 Interest Start Date: 07/23/1992
 Interest End Date: Not reported
 Activity Flag: Y

Map ID
Direction
Distance
Elevation

MAP FINDINGS

Site

Database(s)

EDR ID Number
EPA ID Number

GLENCOE MILLS INC (Continued)

S111410570

TMSP Added: 08/31/2006
TMSP Last Update: 12/23/2011 12:14:33
Staff ID Last Update: SFRYE
Source: CORE
Source ID: 61829351
Country Code: USA
FOR State: Not reported
FOR Zone: Not reported
FIPS County Code: 111
Comments: Not reported

Latitude Longitude:

Program Id: 198233
Lat/Long ID: 0
Latitude Degrees: Not reported
Latitude Minutes: Not reported
Latitude Seconds: Not reported
Longitude Degrees: Not reported
Longitude Minutes: Not reported
Longitude Seconds: Not reported
Collection Date: Not reported
Lat/Long Description: Not reported
TMSP Added: 07/19/2010 11:12:18
TMSP Last Update: 07/19/2010 11:12:18
Staff ID Last Update: BOLSON
Coord Source Type: Not reported
Org Name Source: Not reported
Coord Coll Meth: Not reported
Map Scale Code: Not reported
Source: TALES
Site ID: 61829351
Spatial ID: 51385291

Program Id: 198233
Lat/Long ID: 197057
Latitude Degrees: 46
Latitude Minutes: 16
Latitude Seconds: 37.53
Longitude Degrees: -96
Longitude Minutes: 5
Longitude Seconds: 28.01
Collection Date: 12/23/2011 17:36:18
Lat/Long Description: Not reported
TMSP Added: 12/23/2011 17:45:15
TMSP Last Update: 12/23/2011 17:45:15
Staff ID Last Update: MAPT_NC
Coord Source Type: Not reported
Org Name Source: Not reported
Coord Coll Meth: Z1
Map Scale Code: Not reported
Source: CORE
Site ID: 61829351
Spatial ID: 51385291

Tab Site:

Program Id: 198233

Map ID
Direction
Distance
Elevation

MAP FINDINGS

Site

Database(s)

EDR ID Number
EPA ID Number

GLENCOE MILLS INC (Continued)

S111410570

Facility Code: 19
Above or Under Code: 2
Indian Reservation: N
Ust Registration Date: 04/30/1986 00:00:00
Ast Registration Date: Not reported
TMSP Added: 07/23/1992 19:11:05
TMSP Last Update: 05/23/2003 09:21:02
Staff ID Last Update: SYS
Max Monthly Gallons: Not reported
Vapor Recovery Installed: U
Vapor Notif Required: U

WIMN:

Status: Y
Latitude: 46.27671349
Longitude: -96.08993847
Item ID: 139785-AISI0000139785
AI ID: 139785
Document ID: 0
Subject Item Type Code: CON
Subject Item Category Code: AISI
Subject Item ID: 139785
Subject Item Category Description: Agency Interest
Subject Item Type Description: Conventional Site
Description: Not reported
Subject Item Designation: Not reported
MPCA Program: Tanks
Program List: TL
City, Township or Unorganized code: 239475
City, Township or Unorganized Name: Fergus Falls
Congressional District Code: 7
House District: 8A
Senate District: 8
USGS 8-digits: 09020103
USGS 8-digits Name: Otter Tail River
USGS 10-digits: 902010309
USGS 12-digits: 90201030904
USGS 12-digits Name: City of Fergus Falls-Otter Tail River
MDH Drinking Water Management Code: 0
MDH Drinking Water Management Name: Not reported
Location Description: Not reported
Township, Range, Direction, Section QQ: 13243204ac
PLS Township: 132
Range: 43
Range Direction: W
Section: 4
Quarters: ac
Collection Method Code: Q2
Method Description: Public Land Survey-Two Quarter
Ref Code: GEN
Ref Description: General Location
Location Verified Flag: N
Collection Date: 06/30/2016
Timestamp of Creation: 08/31/2006
User Name of Creator: DELTA_M_R1
Timestamp of Last Update: 06/30/2016

Map ID
Direction
Distance
Elevation

MAP FINDINGS

Site

Database(s)

EDR ID Number
EPA ID Number

GLENCOE MILLS INC (Continued)

S111410570

User Name of Last Update: geo_nc
Status Date: Not reported
The Delta Spatial ID: 61829352
Activity: Underground Tanks
Activity List: Underground Tanks
MPCA ID: TS0009004
MPCA List: TS0009004
Program List: Tanks
Classification: Not reported
Site URL: <http://cf.pca.state.mn.us/wimn/siteInfo.cfm?siteid=139785>

WIMN:

Legislative District: 8A
Latitude: 46.27709200
Longitude: -96.09111500
Activity: Tank Site
MPCA ID: 9004
Major Watershed: Otter Tail River
Site URL: <http://cf.pca.state.mn.us/wimn/siteInfo.cfm?siteid=61829351>
Coordinate Collection Method: Zip Code Centroid
Status: Active

I59
SW
1/4-1/2
0.335 mi.
1768 ft.

MIKE BRAUSE FARM
PO BOX 150 ROUTE 4
FERGUS FALLS, MN 56537

Financial Assurance **S111874034**
WIMN **N/A**

Site 16 of 88 in cluster I

Relative:
Higher

MN Financial Assurance 1:
PROGRAM ID: 208355
Township Name: Elmo
Region: 1
Interest Type: Tank site
ADDR ID: 186826
Interest Telephone: NO CORE PI PH.
Preferred ID: 50058
Interest Start Date: 04/01/1993
Interest End Date: 10/08/2007
Activity Flag: N
TMSP Added: 09/14/2006
TMSP Last Update: 11/10/2014 08:17:05
Staff ID Last Update: RGAGLE
Source: CORE
Source ID: 228501
Country Code: USA
FOR State: Not reported
FOR Zone: Not reported
FIPS County Code: 111
Comments: Not reported

Actual:
1196 ft.

PROGRAM ID: 208355
Township Name: Not reported
Region: 1
Interest Type: Deleted Tank Site
ADDR ID: 186826
Interest Telephone: 6517364142
Preferred ID: 50058

Map ID
Direction
Distance
Elevation

MAP FINDINGS

Site

Database(s)

EDR ID Number
EPA ID Number

MIKE BRAUSE FARM (Continued)

S111874034

Interest Start Date: 04/01/1993
Interest End Date: Not reported
Activity Flag: N
TMSP Added: 04/01/1993
TMSP Last Update: 09/14/2006 07:10:53
Staff ID Last Update: RSUCHAN
Source: TALES
Source ID: 0
Country Code: USA
FOR State: Not reported
FOR Zone: Not reported
FIPS County Code: 111
Comments: Not reported

Latitude Longitude:
Program Id: 208355
Lat/Long ID: 0
Latitude Degrees: Not reported
Latitude Minutes: Not reported
Latitude Seconds: Not reported
Longitude Degrees: Not reported
Longitude Minutes: Not reported
Longitude Seconds: Not reported
Collection Date: Not reported
Lat/Long Description: Not reported
TMSP Added: 01/19/2013 12:51:03
TMSP Last Update: 01/19/2013 12:51:03
Staff ID Last Update: JBRANDO
Coord Source Type: Not reported
Org Name Source: Not reported
Coord Coll Meth: Not reported
Map Scale Code: Not reported
Source: TALES
Site ID: 228501
Spatial ID: 51430954

Program Id: 208355
Lat/Long ID: 166249
Latitude Degrees: 46
Latitude Minutes: 16
Latitude Seconds: 37.53
Longitude Degrees: -96
Longitude Minutes: 5
Longitude Seconds: 28.01
Collection Date: 04/19/2010 17:54:20
Lat/Long Description: Not reported
TMSP Added: 03/29/2010 18:44:52
TMSP Last Update: 04/19/2010 19:05:48
Staff ID Last Update: MAPT_NC
Coord Source Type: Not reported
Org Name Source: Not reported
Coord Coll Meth: Z1
Map Scale Code: Not reported
Source: CORE
Site ID: 228501
Spatial ID: 51430954

Map ID
Direction
Distance
Elevation

MAP FINDINGS

Site

Database(s)

EDR ID Number
EPA ID Number

MIKE BRAUSE FARM (Continued)

S111874034

Tab Site:

Program Id: 208355
Facility Code: 3
Above or Under Code: 1
Indian Reservation: N
Ust Registration Date: Not reported
Ast Registration Date: 05/31/1990 00:00:00
TMSP Added: 04/01/1993 00:00:00
TMSP Last Update: 05/23/2003 09:21:04
Staff ID Last Update: SYS
Max Monthly Gallons: Not reported
Vapor Recovery Installed: U
Vapor Notif Required: U

WIMN:

Status: Y
Latitude: 46.27671349
Longitude: -96.08993847
Item ID: 109014-AISI0000109014
AI ID: 109014
Document ID: 0
Subject Item Type Code: CON
Subject Item Category Code: AISI
Subject Item ID: 109014
Subject Item Category Description: Agency Interest
Subject Item Type Description: Conventional Site
Description: Not reported
Subject Item Designation: Not reported
MPCA Program: Tanks
Program List: TL
City, Township or Unorganized code: 239475
City, Township or Unorganized Name: Fergus Falls
Congressional District Code: 7
House District: 8A
Senate District: 8
USGS 8-digits: 09020103
USGS 8-digits Name: Otter Tail River
USGS 10-digits: 902010309
USGS 12-digits: 90201030904
USGS 12-digits Name: City of Fergus Falls-Otter Tail River
MDH Drinking Water Management Code: 0
MDH Drinking Water Management Name: Not reported
Location Description: Not reported
Township, Range, Direction, Section QQ: 13243204ac
PLS Township: 132
Range: 43
Range Direction: W
Section: 4
Quarters: ac
Collection Method Code: Q2
Method Description: Public Land Survey-Two Quarter
Ref Code: GEN
Ref Description: General Location
Location Verified Flag: N
Collection Date: 06/30/2016

Map ID
 Direction
 Distance
 Elevation

MAP FINDINGS

Site

Database(s)

EDR ID Number
 EPA ID Number

MIKE BRAUSE FARM (Continued)

S111874034

Timestamp of Creation: 09/14/2006
 User Name of Creator: DELTA_M_R1
 Timestamp of Last Update: 06/30/2016
 User Name of Last Update: geo_nc
 Status Date: Not reported
 The Delta Spatial ID: 51430953
 Activity: Aboveground Tanks
 Activity List: Aboveground Tanks
 MPCA ID: TS0050058
 MPCA List: TS0050058
 Program List: Tanks
 Classification: Not reported
 Site URL: <http://cf.pca.state.mn.us/wimn/siteInfo.cfm?siteid=109014>

WIMN:

Legislative District: 8A
 Latitude: 46.27709200
 Longitude: -96.09111500
 Activity: Tank Site
 MPCA ID: Multiple Activities
 Major Watershed: Otter Tail River
 Site URL: <http://cf.pca.state.mn.us/wimn/siteInfo.cfm?siteid=228501>
 Coordinate Collection Method: Zip Code Centroid
 Status: Active

**I60
 SW
 1/4-1/2
 0.335 mi.
 1768 ft.**

**KNIFE RIVER MATERIALS 43516 CRUSHER
 PORTABLE
 FERGUS FALLS, MN 56537
 Site 17 of 88 in cluster I**

**WIMN S120199438
 N/A**

**Relative:
 Higher**

WIMN:

Status: N
 Latitude: 46.277091999999996
 Longitude: -96.091115
 Item ID: Not reported
 AI ID: 846
 Document ID: Not reported
 Subject Item Type Code: Not reported
 Subject Item Category Code: Not reported
 Subject Item ID: Not reported
 Subject Item Category Description: Not reported
 Subject Item Type Description: Not reported
 Description: Not reported
 Subject Item Designation: Not reported
 MPCA Program: Air Quality
 Program List: AQ
 City, Township or Unorganized code: Not reported
 City, Township or Unorganized Name: Not reported
 Congressional District Code: Not reported
 House District: Not reported
 Senate District: Not reported
 USGS 8-digits: Not reported
 USGS 8-digits Name: Not reported
 USGS 10-digits: Not reported
 USGS 12-digits: Not reported
 USGS 12-digits Name: Not reported

**Actual:
 1196 ft.**

Map ID
 Direction
 Distance
 Elevation

MAP FINDINGS

Site

Database(s)

EDR ID Number
 EPA ID Number

KNIFE RIVER MATERIALS 43516 CRUSHER (Continued)

S120199438

MDH Drinking Water Management Code:	Not reported
MDH Drinking Water Management Name:	Not reported
Location Description:	Not reported
Township, Range, Direction, Section QQ:	Not reported
PLS Township:	Not reported
Range:	Not reported
Range Direction:	Not reported
Section:	Not reported
Quarters:	Not reported
Collection Method Code:	Z1
Method Description:	Zip Code Centroid
Ref Code:	Not reported
Ref Description:	Not reported
Location Verified Flag:	Not reported
Collection Date:	Not reported
Timestamp of Creation:	Not reported
User Name of Creator:	Not reported
Timestamp of Last Update:	Not reported
User Name of Last Update:	Not reported
Status Date:	Not reported
The Delta Spatial ID:	Not reported
Activity:	Air Quality
Activity List:	Air Quality
MPCA ID:	Multiple IDs
MPCA List:	99000231; 99000235
Program List:	Air Quality
Classification:	Construction Sand and Gravel Mining
Site URL:	http://cf.pca.state.mn.us/wimn/siteInfo.cfm?siteid=846

I61
SW
 1/4-1/2
 0.335 mi.
 1768 ft.

CH 116 SHOULDER WIDENING AND OVERLAY-CSW
SEE LOCATION DESCRIPTION
FERGUS FALLS, MN 56537

WIMN S110428202
N/A

Site 18 of 88 in cluster I

Relative:
Higher

WIMN:	
Status:	N
Latitude:	46.27671349
Longitude:	-96.08993847
Item ID:	121894-AISI0000121894
AI ID:	121894
Document ID:	0
Subject Item Type Code:	CON
Subject Item Category Code:	AISI
Subject Item ID:	121894
Subject Item Category Description:	Agency Interest
Subject Item Type Description:	Conventional Site
Description:	Not reported
Subject Item Designation:	Not reported
MPCA Program:	Stormwater
Program List:	ST
City, Township or Unorganized code:	239475
City, Township or Unorganized Name:	Fergus Falls
Congressional District Code:	7
House District:	8A
Senate District:	8
USGS 8-digits:	09020103
USGS 8-digits Name:	Otter Tail River

Actual:
1196 ft.

Map ID
 Direction
 Distance
 Elevation

MAP FINDINGS

Site

Database(s)

EDR ID Number
 EPA ID Number

CH 116 SHOULDER WIDENING AND OVERLAY-CSW (Continued)

S110428202

USGS 10-digits: 902010309
 USGS 12-digits: 90201030904
 USGS 12-digits Name: City of Fergus Falls-Otter Tail River
 MDH Drinking Water Management Code: 0
 MDH Drinking Water Management Name: Not reported
 Location Description: Not reported
 Township, Range, Direction, Section QQ: 13243204ac
 PLS Township: 132
 Range: 43
 Range Direction: W
 Section: 4
 Quarters: ac
 Collection Method Code: Q2
 Method Description: Public Land Survey-Two Quarter
 Ref Code: GEN
 Ref Description: General Location
 Location Verified Flag: N
 Collection Date: 06/30/2016
 Timestamp of Creation: 03/20/2007
 User Name of Creator: DELTA_M_R1
 Timestamp of Last Update: 06/30/2016
 User Name of Last Update: geo_nc
 Status Date: Not reported
 The Delta Spatial ID: 52602436
 Activity: Construction Stormwater
 Activity List: Construction Stormwater
 MPCA ID: C00021253
 MPCA List: C00021253
 Program List: Stormwater
 Classification: Not reported
 Site URL: <http://cf.pca.state.mn.us/wimn/siteInfo.cfm?siteid=121894>

WIMN:

Legislative District: 8A
 Latitude: 46.27709200
 Longitude: -96.09111500
 Activity: Construction Stormwater Permit
 MPCA ID: C00021253
 Major Watershed: Otter Tail River
 Site URL: <http://cf.pca.state.mn.us/wimn/siteInfo.cfm?siteid=257712>
 Coordinate Collection Method: Zip Code Centroid
 Status: Inactive

**I62
 SW
 1/4-1/2
 0.335 mi.
 1768 ft.**

**FARMERS UNION OIL CO
 203 WASHINGTON AVE W
 FERGUS FALLS, MN 56537**

Site 19 of 88 in cluster I

**LAST U000881955
 LUST N/A
 UST
 SPILLS
 Financial Assurance
 WIMN**

**Relative:
 Higher**

LAST:

**Actual:
 1196 ft.**

Item ID: 107056-AREA0000000002
 AI ID: 107056
 MN PCA ID: Not reported
 AI Name: Farmers Union Oil Co
 Site Type: Leak Site
 Hydro: Rebecca Higgins

Map ID
Direction
Distance
Elevation

MAP FINDINGS

Site

Database(s)

EDR ID Number
EPA ID Number

FARMERS UNION OIL CO (Continued)

U000881955

Project Manager: Mark Koplitz
Latitude: 46.28170776
Longitude: -96.07224274
Corrd Collection Method: Address Matching House Number
Migrated: Y
WIMN: <https://cf.pca.state.mn.us/wimn/siteInfo.cfm?siteid=213806>
Leak Discovered: Not reported
Application / Notification Received: Not reported
Site Listed on PLP: Not reported
Site Delisted from PLP: Not reported
Site Listed on NPL: Not reported
Site Deleted from NPL: Not reported
Site Closed: 2/9/2010
Owner: Mid States Development Co
Owner Address: Not reported
Owner City: Not reported
Owner State: Not reported
Owner ZIP: Not reported
SI Type: Aboveground Storage Tank
Leak Reported: 9/30/1992

LUST:

Item ID: 107056-AREA0000000002
MNPCA ID: 218391
AI ID: 107056
AI Name: Farmers Union Oil Co
Site Type: Leak Site
Hydro: Rebecca Higgins
Project Manager: Mark Koplitz
Latitude: 46.28170776
Longitude: -96.07224274
Coord Collection Method: Address Matching House Number
Migrated: Y
WIMN: <https://cf.pca.state.mn.us/wimn/siteInfo.cfm?siteid=213806>
Leak Discovered: Not reported
Application / Notification Received: Not reported
Site Listed on PLP: Not reported
Site Delisted from PLP: Not reported
Site Listed on NPL: Not reported
Site Deleted from NPL: Not reported
Owner: Mid States Development Co
Site Closed: 2/9/2010
Owner Address: Not reported
Owner City: Not reported
Owner State: Not reported
Owner ZIP: Not reported
SI Type: Underground Storage Tank System
Leak Reported: 9/30/1992

LUST:

Program IN: 218391
Facility Address 2: Not reported
State Code: MN
Country Code: USA
Foreign State: Not reported
Foreign Zone: Not reported
Leak ID: 5731

Map ID
Direction
Distance
Elevation

MAP FINDINGS

Site

Database(s)

EDR ID Number
EPA ID Number

FARMERS UNION OIL CO (Continued)

U000881955

Township Name: Elmo
Addr ID: 265435
Active Flag: N
Interest Type: LS
Interest Phone: NO CORE PI PH.
Interest Start Date: 09/14/1999 00:00:00
Interest End Date: 11/17/2006 07:03:21
Source: CORE
Site ID: 213806
Leak Site: 3
File Archive Box: Not reported
File Archive Lot: Not reported
Soil Digout Date: 12/09/1998
Cubic Yards Excavated: 180
Cond Closure Date: Not reported
Complete Site Closure Date: 02/09/2010 00:00:00
Contaminated Soils Remaining: Y
Enforcement Action Begin Date: 10/01/1992
Last Trust Eligible: Y
Offsite Contamination: Y
Reimbursement Awarded: N
Release Discovered Date: Not reported
Leak Reported Date: 09/30/1992
Std Letter Response Date: Not reported
Surface Water Impact: N
Utility Project Flag: N
TMSP Added: 12/04/1999 14:03:47
TMSP Last Update: 02/27/2014 13:53:39
Staff ID Last Update: DBOETTC
Release From LAST: N
Release From LUST: Y
Tank Registration Status Code: F
VPIC Application Date: Not reported
VPIC Acres: .51
Vapor Intrusion Checked Flag: Y
Soil Gas Data Collected Flag: Y
Soil Gas Action Level Flag: N
Sub Slab Sample Collected Flag: Not reported
Indoor Air Collected Flag: Not reported
Vapor Intrusion Action Flag: Not reported
Vapor Intrusion Comments: Not reported
Soil Gas Data Comments: 1 hotspot sample in area where no indications of contamination were encountered during response actions; new bldg and utilities protected by vapor barriers; LS adjacent to the north still open

Comments: Not reported

LAST:

MN PCA ID: 218391
Dw Supply Contam: 1
Free Product Observed: 1
Free Product Thickness: Not reported
Ground Water Contam: 1
GW Cleanup Goal: 0
Gw Exceeds Cleanup Goal: 1
Cleanup Goal Achieved: Y
Water Supply Exceeds Ral: N
Well Type Code: Not reported

Map ID
Direction
Distance
Elevation

MAP FINDINGS

Site

Database(s)

EDR ID Number
EPA ID Number

FARMERS UNION OIL CO (Continued)

U000881955

Impacted Aquifer Code: 3
TMSP Added: 12/04/1999 14:07:30
TMSP Last Update: 02/10/2010 14:09:06
Staff Id Last Update: MKOPLIT
Mtbe Present Now: 1
Mtbe Present Historically: 1
Mtbe High Ug Per Liter Char: 380
Mtbe High Ug Per Liter Numb: 380
Mtbe High Level Date: 10/13/1998 00:00:00
Free Product At Close: N
Staff Id Ass: 9777
PWS Well: N
Prot Flag: N
Sens Flag: N

LAST:

MN PCA ID: 218391
Prod Released Sequence Id: 23889
Leak Product: 1
Tmsp Added: 09/05/2001 11:13:15
Tmsp Last_updt: 05/04/2002 09:19:06
Staff Id Last Updt: TANKS

UST:

Item Compart ID: 107056-EQUI0000000002-1
AI ID: 107056
Tank Site ID: TS10922
Item ID: 107056-EQUI0000000002
SI Type: Underground Storage Tank System
SI Design: 003
SI Description: Not reported
Compartment Number: 1
Substance: Gasoline
Wall Type: Single
Overfill Prevention System: Not reported
Install Date: 6/15/1967
Material: Bare/Paint/Asph Coat Steel
Status Change Date: 6/22/1998
Tank Status: Removed
Tanks Contractor: Not reported
Capacity Gallons: 12000
Longitude: -96.08994934
Latitude: 46.27016786
Coord Collection Method: Public Land Survey-Two Quarter
Owner: Mid States Development Co
Owner Address: Not reported
Owner City: Not reported
Owner State: Not reported
Owner Zip: Not reported
Tanks URL: https://cf.pca.state.mn.us/programs/tank_leak/siteDetail.cfm?id=10922&programInterest=TS

UST Prior to 08/2016:

Envid: U000881955
Program Interest Id: 199946
Facility Address 2: Not reported
Address Id: 265435

Map ID
Direction
Distance
Elevation

MAP FINDINGS

Site

Database(s)

EDR ID Number
EPA ID Number

FARMERS UNION OIL CO (Continued)

U000881955

MPCA Tank Number: 004
Above/Under Ground: 2
Piping Cathodic Protection: 3
Tank Cathodic Protection: 1
Substance: 14
Client Tank Number: 004
AST Base Material: Not reported
Piping Material: 2
Piping Material Desc: Not reported
Secondary Containment Tank: Not reported
Secondary Containment Pipe: Not reported
Tank Material: 1
Tank Dispenser Code: 1
Tank Status Code: 5
Tank Capacity: 4000
Tank Registration Date: 04/07/1986 00:00:00
Unregulated Tank Registration Date: Not reported
Compartmental Tank Flag: Not reported
Heating Product Flag: U
HazWaste Generator Id: Not reported
Product Replaced Date: Not reported
Comments: Not reported
Date Added: 10/10/1999 10:57:12
Date Last Updated: 01/07/2013 10:51:00
Staff Id Who Did The Last Update: RSUCHAN
In Compliance: Y
Serial Number: Not reported
Tank Dual Use: N
Preferred ID: 10922

Envid: U000881955
Program Interest Id: 199946
Facility Address 2: Not reported
Address Id: 265435
MPCA Tank Number: 003
Above/Under Ground: 2
Piping Cathodic Protection: 3
Tank Cathodic Protection: 1
Substance: 14
Client Tank Number: 003
AST Base Material: Not reported
Piping Material: 2
Piping Material Desc: Not reported
Secondary Containment Tank: Not reported
Secondary Containment Pipe: Not reported
Tank Material: 1
Tank Dispenser Code: 1
Tank Status Code: 5
Tank Capacity: 12000
Tank Registration Date: 04/07/1986 00:00:00
Unregulated Tank Registration Date: Not reported
Compartmental Tank Flag: Not reported
Heating Product Flag: U
HazWaste Generator Id: Not reported
Product Replaced Date: Not reported
Comments: Not reported
Date Added: 10/10/1999 10:56:35

Map ID
Direction
Distance
Elevation

MAP FINDINGS

Site

Database(s)

EDR ID Number
EPA ID Number

FARMERS UNION OIL CO (Continued)

U000881955

Date Last Updated: 01/07/2013 10:50:59
Staff Id Who Did The Last Update: RSUCHAN
In Compliance: Y
Serial Number: Not reported
Tank Dual Use: N
Preferred ID: 10922

Envid: U000881955
Program Interest Id: 199946
Facility Address 2: Not reported
Address Id: 265435
MPCA Tank Number: 007
Above/Under Ground: 2
Piping Cathodic Protection: 3
Tank Cathodic Protection: 1
Substance: 13
Client Tank Number: 007
AST Base Material: Not reported
Piping Material: 1
Piping Material Desc: Not reported
Secondary Containment Tank: Not reported
Secondary Containment Pipe: Not reported
Tank Material: 1
Tank Dispenser Code: 1
Tank Status Code: 5
Tank Capacity: 2000
Tank Registration Date: 04/07/1986 00:00:00
Unregulated Tank Registration Date: Not reported
Compartmental Tank Flag: Not reported
Heating Product Flag: Y
HazWaste Generator Id: Not reported
Product Replaced Date: Not reported
Comments: Not reported
Date Added: 10/10/1999 10:56:35
Date Last Updated: 01/07/2013 10:50:59
Staff Id Who Did The Last Update: RSUCHAN
In Compliance: Y
Serial Number: Not reported
Tank Dual Use: N
Preferred ID: 10922

Envid: U000881955
Program Interest Id: 199946
Facility Address 2: Not reported
Address Id: 265435
MPCA Tank Number: 002
Above/Under Ground: 2
Piping Cathodic Protection: 3
Tank Cathodic Protection: 1
Substance: 26
Client Tank Number: 002
AST Base Material: Not reported
Piping Material: 2
Piping Material Desc: Not reported
Secondary Containment Tank: Not reported
Secondary Containment Pipe: Not reported
Tank Material: 1

Map ID
Direction
Distance
Elevation

MAP FINDINGS

Site

Database(s)

EDR ID Number
EPA ID Number

FARMERS UNION OIL CO (Continued)

U000881955

Tank Dispenser Code: 2
Tank Status Code: 5
Tank Capacity: 1000
Tank Registration Date: 04/07/1986 00:00:00
Unregulated Tank Registration Date: Not reported
Compartmental Tank Flag: Not reported
Heating Product Flag: U
HazWaste Generator Id: Not reported
Product Replaced Date: Not reported
Comments: Not reported
Date Added: 10/10/1999 10:57:04
Date Last Updated: 01/07/2013 10:50:59
Staff Id Who Did The Last Update: RSUCHAN
In Compliance: Y
Serial Number: Not reported
Tank Dual Use: N
Preferred ID: 10922

Envid: U000881955
Program Interest Id: 199946
Facility Address 2: Not reported
Address Id: 265435
MPCA Tank Number: 005
Above/Under Ground: 2
Piping Cathodic Protection: 3
Tank Cathodic Protection: 1
Substance: 10
Client Tank Number: 005
AST Base Material: Not reported
Piping Material: 2
Piping Material Desc: Not reported
Secondary Containment Tank: Not reported
Secondary Containment Pipe: Not reported
Tank Material: 1
Tank Dispenser Code: 1
Tank Status Code: 5
Tank Capacity: 1000
Tank Registration Date: 04/07/1986 00:00:00
Unregulated Tank Registration Date: Not reported
Compartmental Tank Flag: Not reported
Heating Product Flag: U
HazWaste Generator Id: Not reported
Product Replaced Date: Not reported
Comments: Not reported
Date Added: 10/10/1999 10:56:49
Date Last Updated: 01/07/2013 10:50:59
Staff Id Who Did The Last Update: RSUCHAN
In Compliance: Y
Serial Number: Not reported
Tank Dual Use: N
Preferred ID: 10922

Envid: U000881955
Program Interest Id: 199946
Facility Address 2: Not reported
Address Id: 265435
MPCA Tank Number: 006

Map ID
Direction
Distance
Elevation

MAP FINDINGS

Site

Database(s)

EDR ID Number
EPA ID Number

FARMERS UNION OIL CO (Continued)

U000881955

Above/Under Ground: 2
Piping Cathodic Protection: 3
Tank Cathodic Protection: 1
Substance: 13
Client Tank Number: 006
AST Base Material: Not reported
Piping Material: 9
Piping Material Desc: OTHER
Secondary Containment Tank: Not reported
Secondary Containment Pipe: Not reported
Tank Material: 1
Tank Dispenser Code: 1
Tank Status Code: 5
Tank Capacity: 550
Tank Registration Date: 04/07/1986 00:00:00
Unregulated Tank Registration Date: Not reported
Compartmental Tank Flag: Not reported
Heating Product Flag: Y
HazWaste Generator Id: Not reported
Product Replaced Date: Not reported
Comments: Not reported
Date Added: 10/10/1999 10:56:49
Date Last Updated: 01/07/2013 10:50:59
Staff Id Who Did The Last Update: RSUCHAN
In Compliance: Y
Serial Number: Not reported
Tank Dual Use: N
Preferred ID: 10922

Envid: U000881955
Program Interest Id: 199946
Facility Address 2: Not reported
Address Id: 265435
MPCA Tank Number: 001
Above/Under Ground: 2
Piping Cathodic Protection: 3
Tank Cathodic Protection: 1
Substance: 26
Client Tank Number: 001
AST Base Material: Not reported
Piping Material: 2
Piping Material Desc: Not reported
Secondary Containment Tank: Not reported
Secondary Containment Pipe: Not reported
Tank Material: 1
Tank Dispenser Code: 2
Tank Status Code: 5
Tank Capacity: 1000
Tank Registration Date: 04/07/1986 00:00:00
Unregulated Tank Registration Date: Not reported
Compartmental Tank Flag: Not reported
Heating Product Flag: U
HazWaste Generator Id: Not reported
Product Replaced Date: Not reported
Comments: Not reported
Date Added: 10/10/1999 10:56:51
Date Last Updated: 01/07/2013 10:50:59

Map ID
Direction
Distance
Elevation

MAP FINDINGS

Site

Database(s)

EDR ID Number
EPA ID Number

FARMERS UNION OIL CO (Continued)

U000881955

Staff Id Who Did The Last Update: RSUCHAN
In Compliance: Y
Serial Number: Not reported
Tank Dual Use: N
Preferred ID: 10922

Lat/Long:

Latitude Degree: 46
Latitude Minute: 16
Latitude Second: 37.53
Longitude Degree: -96
Longitude Minute: 5
Longitude Second: 28.01
Staff Id Who Did The Last Update: MAPT_NC
Program Id: 199946
Latlong ID: 157600
Collection Date: 04/19/2010 17:54:45
LatLong Description: Not reported
TMSP Added: 03/22/2010 18:26:43
Date Last Updated: 04/19/2010 19:06:26
Coord Source Type: Not reported
Org Name Source: Not reported

Insrem:

Piping Material: 2
Action Completed Date: Not reported
Staff Id Who Did The Last Update: TANKS

Piping Material: 2
Action Completed Date: Not reported
Staff Id Who Did The Last Update: TANKS

Piping Material: 2
Action Completed Date: Not reported
Staff Id Who Did The Last Update: TANKS

Piping Material: 2
Action Completed Date: Not reported
Staff Id Who Did The Last Update: TANKS

Piping Material: 2
Action Completed Date: Not reported
Staff Id Who Did The Last Update: TANKS

Tabbsite:

Facility Code: 34
Staff Id Who Did The Last Update: SYS
Program Interest Id: 199946
Above Or Underground: 1
Indian Reservation: 1
UST Registration Date: 04/07/1986 00:00:00
AST Registration Date: Not reported
Date Added: 07/23/1992 19:11:05
Date Last Updated: 05/23/2003 09:21:02
Max Monthly Gallons: Not reported
Vapor Recovery Installed: 1

Map ID
Direction
Distance
Elevation

MAP FINDINGS

Site

Database(s)

EDR ID Number
EPA ID Number

FARMERS UNION OIL CO (Continued)

U000881955

Vapor Notify Required: 1

Tank A:

Staff Id Who Did The Last Update: TANKS
MPCA Tank Number: 001
Above Or Underground: 1
Tank Action ID: 257948
Contractor Number: 613
Supervisor Number: Not reported
Tank Action: 1
Action Date: 06/22/1998 00:00:00
Action Date Unknown: 1
Corrosion Expert Name: Not reported
Lab Flag: N
Date Added: 05/05/2000 08:31:51
Date Last Updated: 05/04/2002 08:15:44

Staff Id Who Did The Last Update: TANKS
MPCA Tank Number: 001
Above Or Underground: 1
Tank Action ID: 302679
Contractor Number: Not reported
Supervisor Number: Not reported
Tank Action: 1
Action Date: 06/15/1967 00:00:00
Action Date Unknown: 1
Corrosion Expert Name: Not reported
Lab Flag: Not reported
Date Added: 05/05/2000 08:31:51
Date Last Updated: 05/04/2002 08:15:44

Staff Id Who Did The Last Update: TANKS
MPCA Tank Number: 002
Above Or Underground: 1
Tank Action ID: 264898
Contractor Number: 613
Supervisor Number: Not reported
Tank Action: 1
Action Date: 06/22/1998 00:00:00
Action Date Unknown: 1
Corrosion Expert Name: Not reported
Lab Flag: Not reported
Date Added: 05/05/2000 08:31:51
Date Last Updated: 05/04/2002 08:15:44

Staff Id Who Did The Last Update: TANKS
MPCA Tank Number: 002
Above Or Underground: 1
Tank Action ID: 313330
Contractor Number: Not reported
Supervisor Number: Not reported
Tank Action: 1
Action Date: 06/15/1967 00:00:00
Action Date Unknown: 1
Corrosion Expert Name: Not reported
Lab Flag: Not reported
Date Added: 05/05/2000 08:31:51

Map ID
Direction
Distance
Elevation

MAP FINDINGS

Site

Database(s)

EDR ID Number
EPA ID Number

FARMERS UNION OIL CO (Continued)

U000881955

Date Last Updated: 05/04/2002 08:15:44

Staff Id Who Did The Last Update: TANKS
MPCA Tank Number: 003
Above Or Underground: 1
Tank Action ID: 249336
Contractor Number: 613
Supervisor Number: Not reported
Tank Action: 1
Action Date: 06/22/1998 00:00:00
Action Date Unknown: 1
Corrosion Expert Name: Not reported
Lab Flag: N
Date Added: 05/05/2000 08:31:51
Date Last Updated: 05/04/2002 08:15:44

Staff Id Who Did The Last Update: TANKS
MPCA Tank Number: 003
Above Or Underground: 1
Tank Action ID: 286967
Contractor Number: Not reported
Supervisor Number: Not reported
Tank Action: 1
Action Date: 06/15/1967 00:00:00
Action Date Unknown: 1
Corrosion Expert Name: Not reported
Lab Flag: Not reported
Date Added: 05/05/2000 08:31:51
Date Last Updated: 05/04/2002 08:15:44

Staff Id Who Did The Last Update: TANKS
MPCA Tank Number: 004
Above Or Underground: 1
Tank Action ID: 268797
Contractor Number: 613
Supervisor Number: Not reported
Tank Action: 1
Action Date: 06/22/1998 00:00:00
Action Date Unknown: 1
Corrosion Expert Name: Not reported
Lab Flag: N
Date Added: 05/05/2000 08:31:51
Date Last Updated: 05/04/2002 08:15:44

Staff Id Who Did The Last Update: TANKS
MPCA Tank Number: 004
Above Or Underground: 1
Tank Action ID: 319889
Contractor Number: Not reported
Supervisor Number: Not reported
Tank Action: 1
Action Date: 06/15/1967 00:00:00
Action Date Unknown: 1
Corrosion Expert Name: Not reported
Lab Flag: Not reported
Date Added: 05/05/2000 08:31:51
Date Last Updated: 05/04/2002 08:15:44

Map ID
Direction
Distance
Elevation

MAP FINDINGS

Site

Database(s)

EDR ID Number
EPA ID Number

FARMERS UNION OIL CO (Continued)

U000881955

Staff Id Who Did The Last Update: TANKS
MPCA Tank Number: 005
Above Or Underground: 1
Tank Action ID: 257150
Contractor Number: 613
Supervisor Number: Not reported
Tank Action: 1
Action Date: 06/22/1998 00:00:00
Action Date Unknown: 1
Corrosion Expert Name: Not reported
Lab Flag: N
Date Added: 05/05/2000 08:31:51
Date Last Updated: 05/04/2002 08:15:44

Staff Id Who Did The Last Update: TANKS
MPCA Tank Number: 005
Above Or Underground: 1
Tank Action ID: 300112
Contractor Number: Not reported
Supervisor Number: Not reported
Tank Action: 1
Action Date: 06/15/1967 00:00:00
Action Date Unknown: 1
Corrosion Expert Name: Not reported
Lab Flag: Not reported
Date Added: 05/05/2000 08:31:51
Date Last Updated: 05/04/2002 08:15:44

Staff Id Who Did The Last Update: TANKS
MPCA Tank Number: 006
Above Or Underground: 1
Tank Action ID: 257151
Contractor Number: 613
Supervisor Number: Not reported
Tank Action: 1
Action Date: 06/22/1998 00:00:00
Action Date Unknown: 1
Corrosion Expert Name: Not reported
Lab Flag: N
Date Added: 05/05/2000 08:31:51
Date Last Updated: 05/04/2002 08:15:44

Staff Id Who Did The Last Update: TANKS
MPCA Tank Number: 006
Above Or Underground: 1
Tank Action ID: 300113
Contractor Number: Not reported
Supervisor Number: Not reported
Tank Action: 1
Action Date: 06/15/1967 00:00:00
Action Date Unknown: 1
Corrosion Expert Name: Not reported
Lab Flag: Not reported
Date Added: 05/05/2000 08:31:51
Date Last Updated: 05/04/2002 08:15:44

Staff Id Who Did The Last Update: TANKS

Map ID
Direction
Distance
Elevation

MAP FINDINGS

Site

Database(s)

EDR ID Number
EPA ID Number

FARMERS UNION OIL CO (Continued)

U000881955

MPCA Tank Number: 007
Above Or Underground: 1
Tank Action ID: 249337
Contractor Number: 612
Supervisor Number: Not reported
Tank Action: 1
Action Date: 06/22/1998 00:00:00
Action Date Unknown: 1
Corrosion Expert Name: Not reported
Lab Flag: N
Date Added: 05/05/2000 08:31:51
Date Last Updated: 05/04/2002 08:15:44

Staff Id Who Did The Last Update: TANKS
MPCA Tank Number: 007
Above Or Underground: 1
Tank Action ID: 286968
Contractor Number: Not reported
Supervisor Number: Not reported
Tank Action: 1
Action Date: 06/15/1967 00:00:00
Action Date Unknown: 1
Corrosion Expert Name: Not reported
Lab Flag: Not reported
Date Added: 05/05/2000 08:31:51
Date Last Updated: 05/04/2002 08:15:44

Tank C:

MPCA Tank Number: 002
Above Or Underground: 1
Compartment Number: 1
Tank Stored Product Code: 26
Tank Stored Product Desc: GASOHOL
Compartment Cap: 1000
Heating: 1
Other Desc: Not reported
Date Added: 10/10/1999 10:58:31
Date Last Updated: 05/04/2002 08:15:44

MPCA Tank Number: 004
Above Or Underground: 1
Compartment Number: 1
Tank Stored Product Code: 14
Tank Stored Product Desc: GASOLINE
Compartment Cap: 4000
Heating: 1
Other Desc: Not reported
Date Added: 10/10/1999 10:58:37
Date Last Updated: 05/04/2002 08:15:44

MPCA Tank Number: 003
Above Or Underground: 1
Compartment Number: 1
Tank Stored Product Code: 14
Tank Stored Product Desc: GASOLINE
Compartment Cap: 12000
Heating: 1

Map ID
Direction
Distance
Elevation

MAP FINDINGS

Site

Database(s)

EDR ID Number
EPA ID Number

FARMERS UNION OIL CO (Continued)

U000881955

Other Desc: Not reported
Date Added: 10/10/1999 10:58:03
Date Last Updated: 05/04/2002 08:15:44

MPCA Tank Number: 007
Above Or Underground: 1
Compartment Number: 1
Tank Stored Product Code: 13
Tank Stored Product Desc: FUEL OIL
Compartment Cap: 2000
Heating: 1
Other Desc: Not reported
Date Added: 10/10/1999 10:58:03
Date Last Updated: 05/04/2002 08:15:44

MPCA Tank Number: 005
Above Or Underground: 1
Compartment Number: 1
Tank Stored Product Code: 10
Tank Stored Product Desc: DIESEL
Compartment Cap: 1000
Heating: 1
Other Desc: Not reported
Date Added: 10/10/1999 10:58:17
Date Last Updated: 05/04/2002 08:15:44

MPCA Tank Number: 006
Above Or Underground: 1
Compartment Number: 1
Tank Stored Product Code: 13
Tank Stored Product Desc: FUEL OIL
Compartment Cap: 550
Heating: 1
Other Desc: Not reported
Date Added: 10/10/1999 10:58:17
Date Last Updated: 05/04/2002 08:15:44

MPCA Tank Number: 001
Above Or Underground: 1
Compartment Number: 1
Tank Stored Product Code: 26
Tank Stored Product Desc: GASOHOL
Compartment Cap: 1000
Heating: 1
Other Desc: Not reported
Date Added: 10/10/1999 10:58:19
Date Last Updated: 05/04/2002 08:15:44

Item Compartment ID: 107056-EQUI0000000003-1
AI ID: 107056
Tank Site ID: TS10922
Item ID: 107056-EQUI0000000003
SI Type: Underground Storage Tank System
SI Design: 007
SI Description: Not reported
Compartment Number: 1

Map ID
Direction
Distance
Elevation

MAP FINDINGS

Site

Database(s)

EDR ID Number
EPA ID Number

FARMERS UNION OIL CO (Continued)

U000881955

Substance: Fuel Oil
Wall Type: Single
Overfill Prevention System: Not reported
Install Date: 6/15/1967
Material: Bare/Paint/Asph Coat Steel
Status Change Date: 6/22/1998
Tank Status: Removed
Tanks Contractor: Not reported
Capacity Gallons: 2000
Longitude: -96.08994934
Latitude: 46.27016786
Coord Collection Method: Public Land Survey-Two Quarter
Owner: Mid States Development Co
Owner Address: Not reported
Owner City: Not reported
Owner State: Not reported
Owner Zip: Not reported
Tanks URL: https://cf.pca.state.mn.us/programs/tank_leak/siteDetail.cfm?id=10922&programInterest=TS

UST Prior to 08/2016:

Envid: U000881955
Program Interest Id: 199946
Facility Address 2: Not reported
Address Id: 265435
MPCA Tank Number: 004
Above/Under Ground: 2
Piping Cathodic Protection: 3
Tank Cathodic Protection: 1
Substance: 14
Client Tank Number: 004
AST Base Material: Not reported
Piping Material: 2
Piping Material Desc: Not reported
Secondary Containment Tank: Not reported
Secondary Containment Pipe: Not reported
Tank Material: 1
Tank Dispenser Code: 1
Tank Status Code: 5
Tank Capacity: 4000
Tank Registration Date: 04/07/1986 00:00:00
Unregulated Tank Registration Date: Not reported
Compartmental Tank Flag: Not reported
Heating Product Flag: U
HazWaste Generator Id: Not reported
Product Replaced Date: Not reported
Comments: Not reported
Date Added: 10/10/1999 10:57:12
Date Last Updated: 01/07/2013 10:51:00
Staff Id Who Did The Last Update: RSUCHAN
In Compliance: Y
Serial Number: Not reported
Tank Dual Use: N
Preferred ID: 10922

Envid: U000881955
Program Interest Id: 199946
Facility Address 2: Not reported
Address Id: 265435

Map ID
Direction
Distance
Elevation

MAP FINDINGS

Site

Database(s)

EDR ID Number
EPA ID Number

FARMERS UNION OIL CO (Continued)

U000881955

MPCA Tank Number: 003
Above/Under Ground: 2
Piping Cathodic Protection: 3
Tank Cathodic Protection: 1
Substance: 14
Client Tank Number: 003
AST Base Material: Not reported
Piping Material: 2
Piping Material Desc: Not reported
Secondary Containment Tank: Not reported
Secondary Containment Pipe: Not reported
Tank Material: 1
Tank Dispenser Code: 1
Tank Status Code: 5
Tank Capacity: 12000
Tank Registration Date: 04/07/1986 00:00:00
Unregulated Tank Registration Date: Not reported
Compartmental Tank Flag: Not reported
Heating Product Flag: U
HazWaste Generator Id: Not reported
Product Replaced Date: Not reported
Comments: Not reported
Date Added: 10/10/1999 10:56:35
Date Last Updated: 01/07/2013 10:50:59
Staff Id Who Did The Last Update: RSUCHAN
In Compliance: Y
Serial Number: Not reported
Tank Dual Use: N
Preferred ID: 10922

Envid: U000881955
Program Interest Id: 199946
Facility Address 2: Not reported
Address Id: 265435
MPCA Tank Number: 007
Above/Under Ground: 2
Piping Cathodic Protection: 3
Tank Cathodic Protection: 1
Substance: 13
Client Tank Number: 007
AST Base Material: Not reported
Piping Material: 1
Piping Material Desc: Not reported
Secondary Containment Tank: Not reported
Secondary Containment Pipe: Not reported
Tank Material: 1
Tank Dispenser Code: 1
Tank Status Code: 5
Tank Capacity: 2000
Tank Registration Date: 04/07/1986 00:00:00
Unregulated Tank Registration Date: Not reported
Compartmental Tank Flag: Not reported
Heating Product Flag: Y
HazWaste Generator Id: Not reported
Product Replaced Date: Not reported
Comments: Not reported
Date Added: 10/10/1999 10:56:35

Map ID
Direction
Distance
Elevation

MAP FINDINGS

Site

Database(s)

EDR ID Number
EPA ID Number

FARMERS UNION OIL CO (Continued)

U000881955

Date Last Updated: 01/07/2013 10:50:59
Staff Id Who Did The Last Update: RSUCHAN
In Compliance: Y
Serial Number: Not reported
Tank Dual Use: N
Preferred ID: 10922

Envid: U000881955
Program Interest Id: 199946
Facility Address 2: Not reported
Address Id: 265435
MPCA Tank Number: 002
Above/Under Ground: 2
Piping Cathodic Protection: 3
Tank Cathodic Protection: 1
Substance: 26
Client Tank Number: 002
AST Base Material: Not reported
Piping Material: 2
Piping Material Desc: Not reported
Secondary Containment Tank: Not reported
Secondary Containment Pipe: Not reported
Tank Material: 1
Tank Dispenser Code: 2
Tank Status Code: 5
Tank Capacity: 1000
Tank Registration Date: 04/07/1986 00:00:00
Unregulated Tank Registration Date: Not reported
Compartmental Tank Flag: Not reported
Heating Product Flag: U
HazWaste Generator Id: Not reported
Product Replaced Date: Not reported
Comments: Not reported
Date Added: 10/10/1999 10:57:04
Date Last Updated: 01/07/2013 10:50:59
Staff Id Who Did The Last Update: RSUCHAN
In Compliance: Y
Serial Number: Not reported
Tank Dual Use: N
Preferred ID: 10922

Envid: U000881955
Program Interest Id: 199946
Facility Address 2: Not reported
Address Id: 265435
MPCA Tank Number: 005
Above/Under Ground: 2
Piping Cathodic Protection: 3
Tank Cathodic Protection: 1
Substance: 10
Client Tank Number: 005
AST Base Material: Not reported
Piping Material: 2
Piping Material Desc: Not reported
Secondary Containment Tank: Not reported
Secondary Containment Pipe: Not reported
Tank Material: 1

Map ID
Direction
Distance
Elevation

MAP FINDINGS

Site

Database(s)

EDR ID Number
EPA ID Number

FARMERS UNION OIL CO (Continued)

U000881955

Tank Dispenser Code: 1
Tank Status Code: 5
Tank Capacity: 1000
Tank Registration Date: 04/07/1986 00:00:00
Unregulated Tank Registration Date: Not reported
Compartmental Tank Flag: Not reported
Heating Product Flag: U
HazWaste Generator Id: Not reported
Product Replaced Date: Not reported
Comments: Not reported
Date Added: 10/10/1999 10:56:49
Date Last Updated: 01/07/2013 10:50:59
Staff Id Who Did The Last Update: RSUCHAN
In Compliance: Y
Serial Number: Not reported
Tank Dual Use: N
Preferred ID: 10922

Envid: U000881955
Program Interest Id: 199946
Facility Address 2: Not reported
Address Id: 265435
MPCA Tank Number: 006
Above/Under Ground: 2
Piping Cathodic Protection: 3
Tank Cathodic Protection: 1
Substance: 13
Client Tank Number: 006
AST Base Material: Not reported
Piping Material: 9
Piping Material Desc: OTHER
Secondary Containment Tank: Not reported
Secondary Containment Pipe: Not reported
Tank Material: 1
Tank Dispenser Code: 1
Tank Status Code: 5
Tank Capacity: 550
Tank Registration Date: 04/07/1986 00:00:00
Unregulated Tank Registration Date: Not reported
Compartmental Tank Flag: Not reported
Heating Product Flag: Y
HazWaste Generator Id: Not reported
Product Replaced Date: Not reported
Comments: Not reported
Date Added: 10/10/1999 10:56:49
Date Last Updated: 01/07/2013 10:50:59
Staff Id Who Did The Last Update: RSUCHAN
In Compliance: Y
Serial Number: Not reported
Tank Dual Use: N
Preferred ID: 10922

Envid: U000881955
Program Interest Id: 199946
Facility Address 2: Not reported
Address Id: 265435
MPCA Tank Number: 001

Map ID
Direction
Distance
Elevation

MAP FINDINGS

Site

Database(s)

EDR ID Number
EPA ID Number

FARMERS UNION OIL CO (Continued)

U000881955

Above/Under Ground: 2
Piping Cathodic Protection: 3
Tank Cathodic Protection: 1
Substance: 26
Client Tank Number: 001
AST Base Material: Not reported
Piping Material: 2
Piping Material Desc: Not reported
Secondary Containment Tank: Not reported
Secondary Containment Pipe: Not reported
Tank Material: 1
Tank Dispenser Code: 2
Tank Status Code: 5
Tank Capacity: 1000
Tank Registration Date: 04/07/1986 00:00:00
Unregulated Tank Registration Date: Not reported
Compartmental Tank Flag: Not reported
Heating Product Flag: U
HazWaste Generator Id: Not reported
Product Replaced Date: Not reported
Comments: Not reported
Date Added: 10/10/1999 10:56:51
Date Last Updated: 01/07/2013 10:50:59
Staff Id Who Did The Last Update: RSUCHAN
In Compliance: Y
Serial Number: Not reported
Tank Dual Use: N
Preferred ID: 10922

Lat/Long:

Latitude Degree: 46
Latitude Minute: 16
Latitude Second: 37.53
Longitude Degree: -96
Longitude Minute: 5
Longitude Second: 28.01
Staff Id Who Did The Last Update: MAPT_NC
Program Id: 199946
Latlong ID: 157600
Collection Date: 04/19/2010 17:54:45
LatLong Description: Not reported
TMSP Added: 03/22/2010 18:26:43
Date Last Updated: 04/19/2010 19:06:26
Coord Source Type: Not reported
Org Name Source: Not reported

Insrem:

Piping Material: 2
Action Completed Date: Not reported
Staff Id Who Did The Last Update: TANKS

Piping Material: 2
Action Completed Date: Not reported
Staff Id Who Did The Last Update: TANKS

Piping Material: 2

Map ID
Direction
Distance
Elevation

MAP FINDINGS

Site

Database(s)

EDR ID Number
EPA ID Number

FARMERS UNION OIL CO (Continued)

U000881955

Action Completed Date: Not reported
Staff Id Who Did The Last Update: TANKS

Piping Material: 2
Action Completed Date: Not reported
Staff Id Who Did The Last Update: TANKS

Piping Material: 2
Action Completed Date: Not reported
Staff Id Who Did The Last Update: TANKS

Tab site:

Facility Code: 34
Staff Id Who Did The Last Update: SYS
Program Interest Id: 199946
Above Or Underground: 1
Indian Reservation: 1
UST Registration Date: 04/07/1986 00:00:00
AST Registration Date: Not reported
Date Added: 07/23/1992 19:11:05
Date Last Updated: 05/23/2003 09:21:02
Max Monthly Gallons: Not reported
Vapor Recovery Installed: 1
Vapor Notify Required: 1

Tank A:

Staff Id Who Did The Last Update: TANKS
MPCA Tank Number: 001
Above Or Underground: 1
Tank Action ID: 257948
Contractor Number: 613
Supervisor Number: Not reported
Tank Action: 1
Action Date: 06/22/1998 00:00:00
Action Date Unknown: 1
Corrosion Expert Name: Not reported
Lab Flag: N
Date Added: 05/05/2000 08:31:51
Date Last Updated: 05/04/2002 08:15:44

Staff Id Who Did The Last Update: TANKS
MPCA Tank Number: 001
Above Or Underground: 1
Tank Action ID: 302679
Contractor Number: Not reported
Supervisor Number: Not reported
Tank Action: 1
Action Date: 06/15/1967 00:00:00
Action Date Unknown: 1
Corrosion Expert Name: Not reported
Lab Flag: Not reported
Date Added: 05/05/2000 08:31:51
Date Last Updated: 05/04/2002 08:15:44

Staff Id Who Did The Last Update: TANKS
MPCA Tank Number: 002

Map ID
Direction
Distance
Elevation

MAP FINDINGS

Site

Database(s)

EDR ID Number
EPA ID Number

FARMERS UNION OIL CO (Continued)

U000881955

Above Or Underground: 1
Tank Action ID: 264898
Contractor Number: 613
Supervisor Number: Not reported
Tank Action: 1
Action Date: 06/22/1998 00:00:00
Action Date Unknown: 1
Corrosion Expert Name: Not reported
Lab Flag: Not reported
Date Added: 05/05/2000 08:31:51
Date Last Updated: 05/04/2002 08:15:44

Staff Id Who Did The Last Update: TANKS
MPCA Tank Number: 002
Above Or Underground: 1
Tank Action ID: 313330
Contractor Number: Not reported
Supervisor Number: Not reported
Tank Action: 1
Action Date: 06/15/1967 00:00:00
Action Date Unknown: 1
Corrosion Expert Name: Not reported
Lab Flag: Not reported
Date Added: 05/05/2000 08:31:51
Date Last Updated: 05/04/2002 08:15:44

Staff Id Who Did The Last Update: TANKS
MPCA Tank Number: 003
Above Or Underground: 1
Tank Action ID: 249336
Contractor Number: 613
Supervisor Number: Not reported
Tank Action: 1
Action Date: 06/22/1998 00:00:00
Action Date Unknown: 1
Corrosion Expert Name: Not reported
Lab Flag: N
Date Added: 05/05/2000 08:31:51
Date Last Updated: 05/04/2002 08:15:44

Staff Id Who Did The Last Update: TANKS
MPCA Tank Number: 003
Above Or Underground: 1
Tank Action ID: 286967
Contractor Number: Not reported
Supervisor Number: Not reported
Tank Action: 1
Action Date: 06/15/1967 00:00:00
Action Date Unknown: 1
Corrosion Expert Name: Not reported
Lab Flag: Not reported
Date Added: 05/05/2000 08:31:51
Date Last Updated: 05/04/2002 08:15:44

Staff Id Who Did The Last Update: TANKS
MPCA Tank Number: 004
Above Or Underground: 1

Map ID
Direction
Distance
Elevation

MAP FINDINGS

Site

Database(s)

EDR ID Number
EPA ID Number

FARMERS UNION OIL CO (Continued)

U000881955

Tank Action ID: 268797
Contractor Number: 613
Supervisor Number: Not reported
Tank Action: 1
Action Date: 06/22/1998 00:00:00
Action Date Unknown: 1
Corrosion Expert Name: Not reported
Lab Flag: N
Date Added: 05/05/2000 08:31:51
Date Last Updated: 05/04/2002 08:15:44

Staff Id Who Did The Last Update: TANKS
MPCA Tank Number: 004
Above Or Underground: 1
Tank Action ID: 319889
Contractor Number: Not reported
Supervisor Number: Not reported
Tank Action: 1
Action Date: 06/15/1967 00:00:00
Action Date Unknown: 1
Corrosion Expert Name: Not reported
Lab Flag: Not reported
Date Added: 05/05/2000 08:31:51
Date Last Updated: 05/04/2002 08:15:44

Staff Id Who Did The Last Update: TANKS
MPCA Tank Number: 005
Above Or Underground: 1
Tank Action ID: 257150
Contractor Number: 613
Supervisor Number: Not reported
Tank Action: 1
Action Date: 06/22/1998 00:00:00
Action Date Unknown: 1
Corrosion Expert Name: Not reported
Lab Flag: N
Date Added: 05/05/2000 08:31:51
Date Last Updated: 05/04/2002 08:15:44

Staff Id Who Did The Last Update: TANKS
MPCA Tank Number: 005
Above Or Underground: 1
Tank Action ID: 300112
Contractor Number: Not reported
Supervisor Number: Not reported
Tank Action: 1
Action Date: 06/15/1967 00:00:00
Action Date Unknown: 1
Corrosion Expert Name: Not reported
Lab Flag: Not reported
Date Added: 05/05/2000 08:31:51
Date Last Updated: 05/04/2002 08:15:44

Staff Id Who Did The Last Update: TANKS
MPCA Tank Number: 006
Above Or Underground: 1
Tank Action ID: 257151

Map ID
Direction
Distance
Elevation

MAP FINDINGS

Site

Database(s)

EDR ID Number
EPA ID Number

FARMERS UNION OIL CO (Continued)

U000881955

Contractor Number: 613
Supervisor Number: Not reported
Tank Action: 1
Action Date: 06/22/1998 00:00:00
Action Date Unknown: 1
Corrosion Expert Name: Not reported
Lab Flag: N
Date Added: 05/05/2000 08:31:51
Date Last Updated: 05/04/2002 08:15:44

Staff Id Who Did The Last Update: TANKS
MPCA Tank Number: 006
Above Or Underground: 1
Tank Action ID: 300113
Contractor Number: Not reported
Supervisor Number: Not reported
Tank Action: 1
Action Date: 06/15/1967 00:00:00
Action Date Unknown: 1
Corrosion Expert Name: Not reported
Lab Flag: Not reported
Date Added: 05/05/2000 08:31:51
Date Last Updated: 05/04/2002 08:15:44

Staff Id Who Did The Last Update: TANKS
MPCA Tank Number: 007
Above Or Underground: 1
Tank Action ID: 249337
Contractor Number: 612
Supervisor Number: Not reported
Tank Action: 1
Action Date: 06/22/1998 00:00:00
Action Date Unknown: 1
Corrosion Expert Name: Not reported
Lab Flag: N
Date Added: 05/05/2000 08:31:51
Date Last Updated: 05/04/2002 08:15:44

Staff Id Who Did The Last Update: TANKS
MPCA Tank Number: 007
Above Or Underground: 1
Tank Action ID: 286968
Contractor Number: Not reported
Supervisor Number: Not reported
Tank Action: 1
Action Date: 06/15/1967 00:00:00
Action Date Unknown: 1
Corrosion Expert Name: Not reported
Lab Flag: Not reported
Date Added: 05/05/2000 08:31:51
Date Last Updated: 05/04/2002 08:15:44

Tank C:
MPCA Tank Number: 002
Above Or Underground: 1
Compartment Number: 1
Tank Stored Product Code: 26

Map ID
Direction
Distance
Elevation

MAP FINDINGS

Site

Database(s)

EDR ID Number
EPA ID Number

FARMERS UNION OIL CO (Continued)

U000881955

Tank Stored Product Desc: GASOHOL
Compartment Cap: 1000
Heating: 1
Other Desc: Not reported
Date Added: 10/10/1999 10:58:31
Date Last Updated: 05/04/2002 08:15:44

MPCA Tank Number: 004
Above Or Underground: 1
Compartment Number: 1
Tank Stored Product Code: 14
Tank Stored Product Desc: GASOLINE
Compartment Cap: 4000
Heating: 1
Other Desc: Not reported
Date Added: 10/10/1999 10:58:37
Date Last Updated: 05/04/2002 08:15:44

MPCA Tank Number: 003
Above Or Underground: 1
Compartment Number: 1
Tank Stored Product Code: 14
Tank Stored Product Desc: GASOLINE
Compartment Cap: 12000
Heating: 1
Other Desc: Not reported
Date Added: 10/10/1999 10:58:03
Date Last Updated: 05/04/2002 08:15:44

MPCA Tank Number: 007
Above Or Underground: 1
Compartment Number: 1
Tank Stored Product Code: 13
Tank Stored Product Desc: FUEL OIL
Compartment Cap: 2000
Heating: 1
Other Desc: Not reported
Date Added: 10/10/1999 10:58:03
Date Last Updated: 05/04/2002 08:15:44

MPCA Tank Number: 005
Above Or Underground: 1
Compartment Number: 1
Tank Stored Product Code: 10
Tank Stored Product Desc: DIESEL
Compartment Cap: 1000
Heating: 1
Other Desc: Not reported
Date Added: 10/10/1999 10:58:17
Date Last Updated: 05/04/2002 08:15:44

MPCA Tank Number: 006
Above Or Underground: 1
Compartment Number: 1
Tank Stored Product Code: 13
Tank Stored Product Desc: FUEL OIL
Compartment Cap: 550

Map ID
Direction
Distance
Elevation

MAP FINDINGS

Site

Database(s)

EDR ID Number
EPA ID Number

FARMERS UNION OIL CO (Continued)

U000881955

Heating: 1
Other Desc: Not reported
Date Added: 10/10/1999 10:58:17
Date Last Updated: 05/04/2002 08:15:44

MPCA Tank Number: 001
Above Or Underground: 1
Compartment Number: 1
Tank Stored Product Code: 26
Tank Stored Product Desc: GASOHOL
Compartment Cap: 1000
Heating: 1
Other Desc: Not reported
Date Added: 10/10/1999 10:58:19
Date Last Updated: 05/04/2002 08:15:44

Item Compart ID: 107056-EQUI0000000004-1
AI ID: 107056
Tank Site ID: TS10922
Item ID: 107056-EQUI0000000004
SI Type: Underground Storage Tank System
SI Design: 002
SI Description: Not reported
Compartment Number: 1
Substance: Alcohol Blend
Wall Type: Single
Overfill Prevention System: Not reported
Install Date: 6/15/1967
Material: Bare/Paint/Asph Coat Steel
Status Change Date: 6/22/1998
Tank Status: Removed
Tanks Contractor: Not reported
Capacity Gallons: 1000
Longitude: -96.08994934
Latitude: 46.27016786
Coord Collection Method: Public Land Survey-Two Quarter
Owner: Mid States Development Co
Owner Address: Not reported
Owner City: Not reported
Owner State: Not reported
Owner Zip: Not reported
Tanks URL: https://cf.pca.state.mn.us/programs/tank_leak/siteDetail.cfm?id=10922&programInterest=TS

UST Prior to 08/2016:

Envid: U000881955
Program Interest Id: 199946
Facility Address 2: Not reported
Address Id: 265435
MPCA Tank Number: 004
Above/Under Ground: 2
Piping Cathodic Protection: 3
Tank Cathodic Protection: 1
Substance: 14
Client Tank Number: 004
AST Base Material: Not reported
Piping Material: 2
Piping Material Desc: Not reported

Map ID
Direction
Distance
Elevation

MAP FINDINGS

Site

Database(s)

EDR ID Number
EPA ID Number

FARMERS UNION OIL CO (Continued)

U000881955

Secondary Containment Tank: Not reported
Secondary Containment Pipe: Not reported
Tank Material: 1
Tank Dispenser Code: 1
Tank Status Code: 5
Tank Capacity: 4000
Tank Registration Date: 04/07/1986 00:00:00
Unregulated Tank Registration Date: Not reported
Compartmental Tank Flag: Not reported
Heating Product Flag: U
HazWaste Generator Id: Not reported
Product Replaced Date: Not reported
Comments: Not reported
Date Added: 10/10/1999 10:57:12
Date Last Updated: 01/07/2013 10:51:00
Staff Id Who Did The Last Update: RSUCHAN
In Compliance: Y
Serial Number: Not reported
Tank Dual Use: N
Preferred ID: 10922

Envid: U000881955
Program Interest Id: 199946
Facility Address 2: Not reported
Address Id: 265435
MPCA Tank Number: 003
Above/Under Ground: 2
Piping Cathodic Protection: 3
Tank Cathodic Protection: 1
Substance: 14
Client Tank Number: 003
AST Base Material: Not reported
Piping Material: 2
Piping Material Desc: Not reported
Secondary Containment Tank: Not reported
Secondary Containment Pipe: Not reported
Tank Material: 1
Tank Dispenser Code: 1
Tank Status Code: 5
Tank Capacity: 12000
Tank Registration Date: 04/07/1986 00:00:00
Unregulated Tank Registration Date: Not reported
Compartmental Tank Flag: Not reported
Heating Product Flag: U
HazWaste Generator Id: Not reported
Product Replaced Date: Not reported
Comments: Not reported
Date Added: 10/10/1999 10:56:35
Date Last Updated: 01/07/2013 10:50:59
Staff Id Who Did The Last Update: RSUCHAN
In Compliance: Y
Serial Number: Not reported
Tank Dual Use: N
Preferred ID: 10922

Envid: U000881955
Program Interest Id: 199946

Map ID
Direction
Distance
Elevation

MAP FINDINGS

Site

Database(s)

EDR ID Number
EPA ID Number

FARMERS UNION OIL CO (Continued)

U000881955

Facility Address 2: Not reported
Address Id: 265435
MPCA Tank Number: 007
Above/Under Ground: 2
Piping Cathodic Protection: 3
Tank Cathodic Protection: 1
Substance: 13
Client Tank Number: 007
AST Base Material: Not reported
Piping Material: 1
Piping Material Desc: Not reported
Secondary Containment Tank: Not reported
Secondary Containment Pipe: Not reported
Tank Material: 1
Tank Dispenser Code: 1
Tank Status Code: 5
Tank Capacity: 2000
Tank Registration Date: 04/07/1986 00:00:00
Unregulated Tank Registration Date: Not reported
Compartmental Tank Flag: Not reported
Heating Product Flag: Y
HazWaste Generator Id: Not reported
Product Replaced Date: Not reported
Comments: Not reported
Date Added: 10/10/1999 10:56:35
Date Last Updated: 01/07/2013 10:50:59
Staff Id Who Did The Last Update: RSUCHAN
In Compliance: Y
Serial Number: Not reported
Tank Dual Use: N
Preferred ID: 10922

Envid: U000881955
Program Interest Id: 199946
Facility Address 2: Not reported
Address Id: 265435
MPCA Tank Number: 002
Above/Under Ground: 2
Piping Cathodic Protection: 3
Tank Cathodic Protection: 1
Substance: 26
Client Tank Number: 002
AST Base Material: Not reported
Piping Material: 2
Piping Material Desc: Not reported
Secondary Containment Tank: Not reported
Secondary Containment Pipe: Not reported
Tank Material: 1
Tank Dispenser Code: 2
Tank Status Code: 5
Tank Capacity: 1000
Tank Registration Date: 04/07/1986 00:00:00
Unregulated Tank Registration Date: Not reported
Compartmental Tank Flag: Not reported
Heating Product Flag: U
HazWaste Generator Id: Not reported
Product Replaced Date: Not reported

Map ID
Direction
Distance
Elevation

MAP FINDINGS

Site

Database(s)

EDR ID Number
EPA ID Number

FARMERS UNION OIL CO (Continued)

U000881955

Comments: Not reported
Date Added: 10/10/1999 10:57:04
Date Last Updated: 01/07/2013 10:50:59
Staff Id Who Did The Last Update: RSUCHAN
In Compliance: Y
Serial Number: Not reported
Tank Dual Use: N
Preferred ID: 10922

Envid: U000881955
Program Interest Id: 199946
Facility Address 2: Not reported
Address Id: 265435
MPCA Tank Number: 005
Above/Under Ground: 2
Piping Cathodic Protection: 3
Tank Cathodic Protection: 1
Substance: 10
Client Tank Number: 005
AST Base Material: Not reported
Piping Material: 2
Piping Material Desc: Not reported
Secondary Containment Tank: Not reported
Secondary Containment Pipe: Not reported
Tank Material: 1
Tank Dispenser Code: 1
Tank Status Code: 5
Tank Capacity: 1000
Tank Registration Date: 04/07/1986 00:00:00
Unregulated Tank Registration Date: Not reported
Compartmental Tank Flag: Not reported
Heating Product Flag: U
HazWaste Generator Id: Not reported
Product Replaced Date: Not reported
Comments: Not reported
Date Added: 10/10/1999 10:56:49
Date Last Updated: 01/07/2013 10:50:59
Staff Id Who Did The Last Update: RSUCHAN
In Compliance: Y
Serial Number: Not reported
Tank Dual Use: N
Preferred ID: 10922

Envid: U000881955
Program Interest Id: 199946
Facility Address 2: Not reported
Address Id: 265435
MPCA Tank Number: 006
Above/Under Ground: 2
Piping Cathodic Protection: 3
Tank Cathodic Protection: 1
Substance: 13
Client Tank Number: 006
AST Base Material: Not reported
Piping Material: 9
Piping Material Desc: OTHER
Secondary Containment Tank: Not reported

Map ID
Direction
Distance
Elevation

MAP FINDINGS

Site

Database(s)

EDR ID Number
EPA ID Number

FARMERS UNION OIL CO (Continued)

U000881955

Secondary Containment Pipe: Not reported
Tank Material: 1
Tank Dispenser Code: 1
Tank Status Code: 5
Tank Capacity: 550
Tank Registration Date: 04/07/1986 00:00:00
Unregulated Tank Registration Date: Not reported
Compartmental Tank Flag: Not reported
Heating Product Flag: Y
HazWaste Generator Id: Not reported
Product Replaced Date: Not reported
Comments: Not reported
Date Added: 10/10/1999 10:56:49
Date Last Updated: 01/07/2013 10:50:59
Staff Id Who Did The Last Update: RSUCHAN
In Compliance: Y
Serial Number: Not reported
Tank Dual Use: N
Preferred ID: 10922

Envid: U000881955
Program Interest Id: 199946
Facility Address 2: Not reported
Address Id: 265435
MPCA Tank Number: 001
Above/Under Ground: 2
Piping Cathodic Protection: 3
Tank Cathodic Protection: 1
Substance: 26
Client Tank Number: 001
AST Base Material: Not reported
Piping Material: 2
Piping Material Desc: Not reported
Secondary Containment Tank: Not reported
Secondary Containment Pipe: Not reported
Tank Material: 1
Tank Dispenser Code: 2
Tank Status Code: 5
Tank Capacity: 1000
Tank Registration Date: 04/07/1986 00:00:00
Unregulated Tank Registration Date: Not reported
Compartmental Tank Flag: Not reported
Heating Product Flag: U
HazWaste Generator Id: Not reported
Product Replaced Date: Not reported
Comments: Not reported
Date Added: 10/10/1999 10:56:51
Date Last Updated: 01/07/2013 10:50:59
Staff Id Who Did The Last Update: RSUCHAN
In Compliance: Y
Serial Number: Not reported
Tank Dual Use: N
Preferred ID: 10922

Lat/Long:

Latitude Degree: 46
Latitude Minute: 16

Map ID
Direction
Distance
Elevation

MAP FINDINGS

Site

Database(s)

EDR ID Number
EPA ID Number

FARMERS UNION OIL CO (Continued)

U000881955

Latitude Second: 37.53
Longitude Degree: -96
Longitude Minute: 5
Longitude Second: 28.01
Staff Id Who Did The Last Update: MAPT_NC
Program Id: 199946
Latlong ID: 157600
Collection Date: 04/19/2010 17:54:45
LatLong Description: Not reported
TMSP Added: 03/22/2010 18:26:43
Date Last Updated: 04/19/2010 19:06:26
Coord Source Type: Not reported
Org Name Source: Not reported

Insrem:

Piping Material: 2
Action Completed Date: Not reported
Staff Id Who Did The Last Update: TANKS

Piping Material: 2
Action Completed Date: Not reported
Staff Id Who Did The Last Update: TANKS

Piping Material: 2
Action Completed Date: Not reported
Staff Id Who Did The Last Update: TANKS

Piping Material: 2
Action Completed Date: Not reported
Staff Id Who Did The Last Update: TANKS

Piping Material: 2
Action Completed Date: Not reported
Staff Id Who Did The Last Update: TANKS

Tabbsite:

Facility Code: 34
Staff Id Who Did The Last Update: SYS
Program Interest Id: 199946
Above Or Underground: 1
Indian Reservation: 1
UST Registration Date: 04/07/1986 00:00:00
AST Registration Date: Not reported
Date Added: 07/23/1992 19:11:05
Date Last Updated: 05/23/2003 09:21:02
Max Monthly Gallons: Not reported
Vapor Recovery Installed: 1
Vapor Notify Required: 1

Tank A:

Staff Id Who Did The Last Update: TANKS
MPCA Tank Number: 001
Above Or Underground: 1
Tank Action ID: 257948
Contractor Number: 613
Supervisor Number: Not reported

Map ID
Direction
Distance
Elevation

MAP FINDINGS

Site

Database(s)

EDR ID Number
EPA ID Number

FARMERS UNION OIL CO (Continued)

U000881955

Tank Action: 1
Action Date: 06/22/1998 00:00:00
Action Date Unknown: 1
Corrosion Expert Name: Not reported
Lab Flag: N
Date Added: 05/05/2000 08:31:51
Date Last Updated: 05/04/2002 08:15:44

Staff Id Who Did The Last Update: TANKS
MPCA Tank Number: 001
Above Or Underground: 1
Tank Action ID: 302679
Contractor Number: Not reported
Supervisor Number: Not reported
Tank Action: 1
Action Date: 06/15/1967 00:00:00
Action Date Unknown: 1
Corrosion Expert Name: Not reported
Lab Flag: Not reported
Date Added: 05/05/2000 08:31:51
Date Last Updated: 05/04/2002 08:15:44

Staff Id Who Did The Last Update: TANKS
MPCA Tank Number: 002
Above Or Underground: 1
Tank Action ID: 264898
Contractor Number: 613
Supervisor Number: Not reported
Tank Action: 1
Action Date: 06/22/1998 00:00:00
Action Date Unknown: 1
Corrosion Expert Name: Not reported
Lab Flag: Not reported
Date Added: 05/05/2000 08:31:51
Date Last Updated: 05/04/2002 08:15:44

Staff Id Who Did The Last Update: TANKS
MPCA Tank Number: 002
Above Or Underground: 1
Tank Action ID: 313330
Contractor Number: Not reported
Supervisor Number: Not reported
Tank Action: 1
Action Date: 06/15/1967 00:00:00
Action Date Unknown: 1
Corrosion Expert Name: Not reported
Lab Flag: Not reported
Date Added: 05/05/2000 08:31:51
Date Last Updated: 05/04/2002 08:15:44

Staff Id Who Did The Last Update: TANKS
MPCA Tank Number: 003
Above Or Underground: 1
Tank Action ID: 249336
Contractor Number: 613
Supervisor Number: Not reported
Tank Action: 1

Map ID
Direction
Distance
Elevation

MAP FINDINGS

Site

Database(s)

EDR ID Number
EPA ID Number

FARMERS UNION OIL CO (Continued)

U000881955

Action Date: 06/22/1998 00:00:00
Action Date Unknown: 1
Corrosion Expert Name: Not reported
Lab Flag: N
Date Added: 05/05/2000 08:31:51
Date Last Updated: 05/04/2002 08:15:44

Staff Id Who Did The Last Update: TANKS
MPCA Tank Number: 003
Above Or Underground: 1
Tank Action ID: 286967
Contractor Number: Not reported
Supervisor Number: Not reported
Tank Action: 1
Action Date: 06/15/1967 00:00:00
Action Date Unknown: 1
Corrosion Expert Name: Not reported
Lab Flag: Not reported
Date Added: 05/05/2000 08:31:51
Date Last Updated: 05/04/2002 08:15:44

Staff Id Who Did The Last Update: TANKS
MPCA Tank Number: 004
Above Or Underground: 1
Tank Action ID: 268797
Contractor Number: 613
Supervisor Number: Not reported
Tank Action: 1
Action Date: 06/22/1998 00:00:00
Action Date Unknown: 1
Corrosion Expert Name: Not reported
Lab Flag: N
Date Added: 05/05/2000 08:31:51
Date Last Updated: 05/04/2002 08:15:44

Staff Id Who Did The Last Update: TANKS
MPCA Tank Number: 004
Above Or Underground: 1
Tank Action ID: 319889
Contractor Number: Not reported
Supervisor Number: Not reported
Tank Action: 1
Action Date: 06/15/1967 00:00:00
Action Date Unknown: 1
Corrosion Expert Name: Not reported
Lab Flag: Not reported
Date Added: 05/05/2000 08:31:51
Date Last Updated: 05/04/2002 08:15:44

Staff Id Who Did The Last Update: TANKS
MPCA Tank Number: 005
Above Or Underground: 1
Tank Action ID: 257150
Contractor Number: 613
Supervisor Number: Not reported
Tank Action: 1
Action Date: 06/22/1998 00:00:00

Map ID
Direction
Distance
Elevation

MAP FINDINGS

Site

Database(s)

EDR ID Number
EPA ID Number

FARMERS UNION OIL CO (Continued)

U000881955

Action Date Unknown: 1
Corrosion Expert Name: Not reported
Lab Flag: N
Date Added: 05/05/2000 08:31:51
Date Last Updated: 05/04/2002 08:15:44

Staff Id Who Did The Last Update: TANKS
MPCA Tank Number: 005
Above Or Underground: 1
Tank Action ID: 300112
Contractor Number: Not reported
Supervisor Number: Not reported
Tank Action: 1
Action Date: 06/15/1967 00:00:00
Action Date Unknown: 1
Corrosion Expert Name: Not reported
Lab Flag: Not reported
Date Added: 05/05/2000 08:31:51
Date Last Updated: 05/04/2002 08:15:44

Staff Id Who Did The Last Update: TANKS
MPCA Tank Number: 006
Above Or Underground: 1
Tank Action ID: 257151
Contractor Number: 613
Supervisor Number: Not reported
Tank Action: 1
Action Date: 06/22/1998 00:00:00
Action Date Unknown: 1
Corrosion Expert Name: Not reported
Lab Flag: N
Date Added: 05/05/2000 08:31:51
Date Last Updated: 05/04/2002 08:15:44

Staff Id Who Did The Last Update: TANKS
MPCA Tank Number: 006
Above Or Underground: 1
Tank Action ID: 300113
Contractor Number: Not reported
Supervisor Number: Not reported
Tank Action: 1
Action Date: 06/15/1967 00:00:00
Action Date Unknown: 1
Corrosion Expert Name: Not reported
Lab Flag: Not reported
Date Added: 05/05/2000 08:31:51
Date Last Updated: 05/04/2002 08:15:44

Staff Id Who Did The Last Update: TANKS
MPCA Tank Number: 007
Above Or Underground: 1
Tank Action ID: 249337
Contractor Number: 612
Supervisor Number: Not reported
Tank Action: 1
Action Date: 06/22/1998 00:00:00
Action Date Unknown: 1

Map ID
Direction
Distance
Elevation

MAP FINDINGS

Site

Database(s)

EDR ID Number
EPA ID Number

FARMERS UNION OIL CO (Continued)

U000881955

Corrosion Expert Name: Not reported
Lab Flag: N
Date Added: 05/05/2000 08:31:51
Date Last Updated: 05/04/2002 08:15:44

Staff Id Who Did The Last Update: TANKS
MPCA Tank Number: 007
Above Or Underground: 1
Tank Action ID: 286968
Contractor Number: Not reported
Supervisor Number: Not reported
Tank Action: 1
Action Date: 06/15/1967 00:00:00
Action Date Unknown: 1
Corrosion Expert Name: Not reported
Lab Flag: Not reported
Date Added: 05/05/2000 08:31:51
Date Last Updated: 05/04/2002 08:15:44

Tank C:

MPCA Tank Number: 002
Above Or Underground: 1
Compartment Number: 1
Tank Stored Product Code: 26
Tank Stored Product Desc: GASOHOL
Compartment Cap: 1000
Heating: 1
Other Desc: Not reported
Date Added: 10/10/1999 10:58:31
Date Last Updated: 05/04/2002 08:15:44

MPCA Tank Number: 004
Above Or Underground: 1
Compartment Number: 1
Tank Stored Product Code: 14
Tank Stored Product Desc: GASOLINE
Compartment Cap: 4000
Heating: 1
Other Desc: Not reported
Date Added: 10/10/1999 10:58:37
Date Last Updated: 05/04/2002 08:15:44

MPCA Tank Number: 003
Above Or Underground: 1
Compartment Number: 1
Tank Stored Product Code: 14
Tank Stored Product Desc: GASOLINE
Compartment Cap: 12000
Heating: 1
Other Desc: Not reported
Date Added: 10/10/1999 10:58:03
Date Last Updated: 05/04/2002 08:15:44

MPCA Tank Number: 007
Above Or Underground: 1
Compartment Number: 1
Tank Stored Product Code: 13

Map ID
Direction
Distance
Elevation

MAP FINDINGS

Site

Database(s)

EDR ID Number
EPA ID Number

FARMERS UNION OIL CO (Continued)

U000881955

Tank Stored Product Desc: FUEL OIL
Compartment Cap: 2000
Heating: 1
Other Desc: Not reported
Date Added: 10/10/1999 10:58:03
Date Last Updated: 05/04/2002 08:15:44

MPCA Tank Number: 005
Above Or Underground: 1
Compartment Number: 1
Tank Stored Product Code: 10
Tank Stored Product Desc: DIESEL
Compartment Cap: 1000
Heating: 1
Other Desc: Not reported
Date Added: 10/10/1999 10:58:17
Date Last Updated: 05/04/2002 08:15:44

MPCA Tank Number: 006
Above Or Underground: 1
Compartment Number: 1
Tank Stored Product Code: 13
Tank Stored Product Desc: FUEL OIL
Compartment Cap: 550
Heating: 1
Other Desc: Not reported
Date Added: 10/10/1999 10:58:17
Date Last Updated: 05/04/2002 08:15:44

MPCA Tank Number: 001
Above Or Underground: 1
Compartment Number: 1
Tank Stored Product Code: 26
Tank Stored Product Desc: GASOHOL
Compartment Cap: 1000
Heating: 1
Other Desc: Not reported
Date Added: 10/10/1999 10:58:19
Date Last Updated: 05/04/2002 08:15:44

Item Compartment ID: 107056-EQUI0000000005-1
AI ID: 107056
Tank Site ID: TS10922
Item ID: 107056-EQUI0000000005
SI Type: Underground Storage Tank System
SI Design: 005
SI Description: Not reported
Compartment Number: 1
Substance: Diesel
Wall Type: Single
Overfill Prevention System: Not reported
Install Date: 6/15/1967
Material: Bare/Paint/Asph Coat Steel
Status Change Date: 6/22/1998
Tank Status: Removed
Tanks Contractor: Not reported

Map ID
Direction
Distance
Elevation

MAP FINDINGS

Site

Database(s)

EDR ID Number
EPA ID Number

FARMERS UNION OIL CO (Continued)

U000881955

Capacity Gallons: 1000
Longitude: -96.08994934
Latitude: 46.27016786
Coord Collection Method: Public Land Survey-Two Quarter
Owner: Mid States Development Co
Owner Address: Not reported
Owner City: Not reported
Owner State: Not reported
Owner Zip: Not reported
Tanks URL: https://cf.pca.state.mn.us/programs/tank_leak/siteDetail.cfm?id=10922&programInterest=TS

UST Prior to 08/2016:

Envid: U000881955
Program Interest Id: 199946
Facility Address 2: Not reported
Address Id: 265435
MPCA Tank Number: 004
Above/Under Ground: 2
Piping Cathodic Protection: 3
Tank Cathodic Protection: 1
Substance: 14
Client Tank Number: 004
AST Base Material: Not reported
Piping Material: 2
Piping Material Desc: Not reported
Secondary Containment Tank: Not reported
Secondary Containment Pipe: Not reported
Tank Material: 1
Tank Dispenser Code: 1
Tank Status Code: 5
Tank Capacity: 4000
Tank Registration Date: 04/07/1986 00:00:00
Unregulated Tank Registration Date: Not reported
Compartmental Tank Flag: Not reported
Heating Product Flag: U
HazWaste Generator Id: Not reported
Product Replaced Date: Not reported
Comments: Not reported
Date Added: 10/10/1999 10:57:12
Date Last Updated: 01/07/2013 10:51:00
Staff Id Who Did The Last Update: RSUCHAN
In Compliance: Y
Serial Number: Not reported
Tank Dual Use: N
Preferred ID: 10922

Envid: U000881955
Program Interest Id: 199946
Facility Address 2: Not reported
Address Id: 265435
MPCA Tank Number: 003
Above/Under Ground: 2
Piping Cathodic Protection: 3
Tank Cathodic Protection: 1
Substance: 14
Client Tank Number: 003
AST Base Material: Not reported
Piping Material: 2

Map ID
Direction
Distance
Elevation

MAP FINDINGS

Site

Database(s)

EDR ID Number
EPA ID Number

FARMERS UNION OIL CO (Continued)

U000881955

Piping Material Desc: Not reported
Secondary Containment Tank: Not reported
Secondary Containment Pipe: Not reported
Tank Material: 1
Tank Dispenser Code: 1
Tank Status Code: 5
Tank Capacity: 12000
Tank Registration Date: 04/07/1986 00:00:00
Unregulated Tank Registration Date: Not reported
Compartmental Tank Flag: Not reported
Heating Product Flag: U
HazWaste Generator Id: Not reported
Product Replaced Date: Not reported
Comments: Not reported
Date Added: 10/10/1999 10:56:35
Date Last Updated: 01/07/2013 10:50:59
Staff Id Who Did The Last Update: RSUCHAN
In Compliance: Y
Serial Number: Not reported
Tank Dual Use: N
Preferred ID: 10922

Envid: U000881955
Program Interest Id: 199946
Facility Address 2: Not reported
Address Id: 265435
MPCA Tank Number: 007
Above/Under Ground: 2
Piping Cathodic Protection: 3
Tank Cathodic Protection: 1
Substance: 13
Client Tank Number: 007
AST Base Material: Not reported
Piping Material: 1
Piping Material Desc: Not reported
Secondary Containment Tank: Not reported
Secondary Containment Pipe: Not reported
Tank Material: 1
Tank Dispenser Code: 1
Tank Status Code: 5
Tank Capacity: 2000
Tank Registration Date: 04/07/1986 00:00:00
Unregulated Tank Registration Date: Not reported
Compartmental Tank Flag: Not reported
Heating Product Flag: Y
HazWaste Generator Id: Not reported
Product Replaced Date: Not reported
Comments: Not reported
Date Added: 10/10/1999 10:56:35
Date Last Updated: 01/07/2013 10:50:59
Staff Id Who Did The Last Update: RSUCHAN
In Compliance: Y
Serial Number: Not reported
Tank Dual Use: N
Preferred ID: 10922

Envid: U000881955

Map ID
Direction
Distance
Elevation

MAP FINDINGS

Site

Database(s)

EDR ID Number
EPA ID Number

FARMERS UNION OIL CO (Continued)

U000881955

Program Interest Id: 199946
Facility Address 2: Not reported
Address Id: 265435
MPCA Tank Number: 002
Above/Under Ground: 2
Piping Cathodic Protection: 3
Tank Cathodic Protection: 1
Substance: 26
Client Tank Number: 002
AST Base Material: Not reported
Piping Material: 2
Piping Material Desc: Not reported
Secondary Containment Tank: Not reported
Secondary Containment Pipe: Not reported
Tank Material: 1
Tank Dispenser Code: 2
Tank Status Code: 5
Tank Capacity: 1000
Tank Registration Date: 04/07/1986 00:00:00
Unregulated Tank Registration Date: Not reported
Compartmental Tank Flag: Not reported
Heating Product Flag: U
HazWaste Generator Id: Not reported
Product Replaced Date: Not reported
Comments: Not reported
Date Added: 10/10/1999 10:57:04
Date Last Updated: 01/07/2013 10:50:59
Staff Id Who Did The Last Update: RSUCHAN
In Compliance: Y
Serial Number: Not reported
Tank Dual Use: N
Preferred ID: 10922

Envid: U000881955
Program Interest Id: 199946
Facility Address 2: Not reported
Address Id: 265435
MPCA Tank Number: 005
Above/Under Ground: 2
Piping Cathodic Protection: 3
Tank Cathodic Protection: 1
Substance: 10
Client Tank Number: 005
AST Base Material: Not reported
Piping Material: 2
Piping Material Desc: Not reported
Secondary Containment Tank: Not reported
Secondary Containment Pipe: Not reported
Tank Material: 1
Tank Dispenser Code: 1
Tank Status Code: 5
Tank Capacity: 1000
Tank Registration Date: 04/07/1986 00:00:00
Unregulated Tank Registration Date: Not reported
Compartmental Tank Flag: Not reported
Heating Product Flag: U
HazWaste Generator Id: Not reported

Map ID
Direction
Distance
Elevation

MAP FINDINGS

Site

Database(s)

EDR ID Number
EPA ID Number

FARMERS UNION OIL CO (Continued)

U000881955

Product Replaced Date: Not reported
Comments: Not reported
Date Added: 10/10/1999 10:56:49
Date Last Updated: 01/07/2013 10:50:59
Staff Id Who Did The Last Update: RSUCHAN
In Compliance: Y
Serial Number: Not reported
Tank Dual Use: N
Preferred ID: 10922

Envid: U000881955
Program Interest Id: 199946
Facility Address 2: Not reported
Address Id: 265435
MPCA Tank Number: 006
Above/Under Ground: 2
Piping Cathodic Protection: 3
Tank Cathodic Protection: 1
Substance: 13
Client Tank Number: 006
AST Base Material: Not reported
Piping Material: 9
Piping Material Desc: OTHER
Secondary Containment Tank: Not reported
Secondary Containment Pipe: Not reported
Tank Material: 1
Tank Dispenser Code: 1
Tank Status Code: 5
Tank Capacity: 550
Tank Registration Date: 04/07/1986 00:00:00
Unregulated Tank Registration Date: Not reported
Compartmental Tank Flag: Not reported
Heating Product Flag: Y
HazWaste Generator Id: Not reported
Product Replaced Date: Not reported
Comments: Not reported
Date Added: 10/10/1999 10:56:49
Date Last Updated: 01/07/2013 10:50:59
Staff Id Who Did The Last Update: RSUCHAN
In Compliance: Y
Serial Number: Not reported
Tank Dual Use: N
Preferred ID: 10922

Envid: U000881955
Program Interest Id: 199946
Facility Address 2: Not reported
Address Id: 265435
MPCA Tank Number: 001
Above/Under Ground: 2
Piping Cathodic Protection: 3
Tank Cathodic Protection: 1
Substance: 26
Client Tank Number: 001
AST Base Material: Not reported
Piping Material: 2
Piping Material Desc: Not reported

Map ID
Direction
Distance
Elevation

MAP FINDINGS

Site

Database(s)

EDR ID Number
EPA ID Number

FARMERS UNION OIL CO (Continued)

U000881955

Secondary Containment Tank: Not reported
Secondary Containment Pipe: Not reported
Tank Material: 1
Tank Dispenser Code: 2
Tank Status Code: 5
Tank Capacity: 1000
Tank Registration Date: 04/07/1986 00:00:00
Unregulated Tank Registration Date: Not reported
Compartmental Tank Flag: Not reported
Heating Product Flag: U
HazWaste Generator Id: Not reported
Product Replaced Date: Not reported
Comments: Not reported
Date Added: 10/10/1999 10:56:51
Date Last Updated: 01/07/2013 10:50:59
Staff Id Who Did The Last Update: RSUCHAN
In Compliance: Y
Serial Number: Not reported
Tank Dual Use: N
Preferred ID: 10922

Lat/Long:

Latitude Degree: 46
Latitude Minute: 16
Latitude Second: 37.53
Longitude Degree: -96
Longitude Minute: 5
Longitude Second: 28.01
Staff Id Who Did The Last Update: MAPT_NC
Program Id: 199946
Latlong ID: 157600
Collection Date: 04/19/2010 17:54:45
LatLong Description: Not reported
TMSP Added: 03/22/2010 18:26:43
Date Last Updated: 04/19/2010 19:06:26
Coord Source Type: Not reported
Org Name Source: Not reported

Insrem:

Piping Material: 2
Action Completed Date: Not reported
Staff Id Who Did The Last Update: TANKS

Piping Material: 2
Action Completed Date: Not reported
Staff Id Who Did The Last Update: TANKS

Piping Material: 2
Action Completed Date: Not reported
Staff Id Who Did The Last Update: TANKS

Piping Material: 2
Action Completed Date: Not reported
Staff Id Who Did The Last Update: TANKS

Piping Material: 2

Map ID
Direction
Distance
Elevation

MAP FINDINGS

Site

Database(s)

EDR ID Number
EPA ID Number

FARMERS UNION OIL CO (Continued)

U000881955

Action Completed Date: Not reported
Staff Id Who Did The Last Update: TANKS

Tab site:

Facility Code: 34
Staff Id Who Did The Last Update: SYS
Program Interest Id: 199946
Above Or Underground: 1
Indian Reservation: 1
UST Registration Date: 04/07/1986 00:00:00
AST Registration Date: Not reported
Date Added: 07/23/1992 19:11:05
Date Last Updated: 05/23/2003 09:21:02
Max Monthly Gallons: Not reported
Vapor Recovery Installed: 1
Vapor Notify Required: 1

Tank A:

Staff Id Who Did The Last Update: TANKS
MPCA Tank Number: 001
Above Or Underground: 1
Tank Action ID: 257948
Contractor Number: 613
Supervisor Number: Not reported
Tank Action: 1
Action Date: 06/22/1998 00:00:00
Action Date Unknown: 1
Corrosion Expert Name: Not reported
Lab Flag: N
Date Added: 05/05/2000 08:31:51
Date Last Updated: 05/04/2002 08:15:44

Staff Id Who Did The Last Update: TANKS
MPCA Tank Number: 001
Above Or Underground: 1
Tank Action ID: 302679
Contractor Number: Not reported
Supervisor Number: Not reported
Tank Action: 1
Action Date: 06/15/1967 00:00:00
Action Date Unknown: 1
Corrosion Expert Name: Not reported
Lab Flag: Not reported
Date Added: 05/05/2000 08:31:51
Date Last Updated: 05/04/2002 08:15:44

Staff Id Who Did The Last Update: TANKS
MPCA Tank Number: 002
Above Or Underground: 1
Tank Action ID: 264898
Contractor Number: 613
Supervisor Number: Not reported
Tank Action: 1
Action Date: 06/22/1998 00:00:00
Action Date Unknown: 1
Corrosion Expert Name: Not reported

Map ID
Direction
Distance
Elevation

MAP FINDINGS

Site

Database(s)

EDR ID Number
EPA ID Number

FARMERS UNION OIL CO (Continued)

U000881955

Lab Flag: Not reported
Date Added: 05/05/2000 08:31:51
Date Last Updated: 05/04/2002 08:15:44

Staff Id Who Did The Last Update: TANKS
MPCA Tank Number: 002
Above Or Underground: 1
Tank Action ID: 313330
Contractor Number: Not reported
Supervisor Number: Not reported
Tank Action: 1
Action Date: 06/15/1967 00:00:00
Action Date Unknown: 1
Corrosion Expert Name: Not reported
Lab Flag: Not reported
Date Added: 05/05/2000 08:31:51
Date Last Updated: 05/04/2002 08:15:44

Staff Id Who Did The Last Update: TANKS
MPCA Tank Number: 003
Above Or Underground: 1
Tank Action ID: 249336
Contractor Number: 613
Supervisor Number: Not reported
Tank Action: 1
Action Date: 06/22/1998 00:00:00
Action Date Unknown: 1
Corrosion Expert Name: Not reported
Lab Flag: N
Date Added: 05/05/2000 08:31:51
Date Last Updated: 05/04/2002 08:15:44

Staff Id Who Did The Last Update: TANKS
MPCA Tank Number: 003
Above Or Underground: 1
Tank Action ID: 286967
Contractor Number: Not reported
Supervisor Number: Not reported
Tank Action: 1
Action Date: 06/15/1967 00:00:00
Action Date Unknown: 1
Corrosion Expert Name: Not reported
Lab Flag: Not reported
Date Added: 05/05/2000 08:31:51
Date Last Updated: 05/04/2002 08:15:44

Staff Id Who Did The Last Update: TANKS
MPCA Tank Number: 004
Above Or Underground: 1
Tank Action ID: 268797
Contractor Number: 613
Supervisor Number: Not reported
Tank Action: 1
Action Date: 06/22/1998 00:00:00
Action Date Unknown: 1
Corrosion Expert Name: Not reported
Lab Flag: N

Map ID
Direction
Distance
Elevation

MAP FINDINGS

Site

Database(s)

EDR ID Number
EPA ID Number

FARMERS UNION OIL CO (Continued)

U000881955

Date Added: 05/05/2000 08:31:51
Date Last Updated: 05/04/2002 08:15:44

Staff Id Who Did The Last Update: TANKS
MPCA Tank Number: 004
Above Or Underground: 1
Tank Action ID: 319889
Contractor Number: Not reported
Supervisor Number: Not reported
Tank Action: 1
Action Date: 06/15/1967 00:00:00
Action Date Unknown: 1
Corrosion Expert Name: Not reported
Lab Flag: Not reported
Date Added: 05/05/2000 08:31:51
Date Last Updated: 05/04/2002 08:15:44

Staff Id Who Did The Last Update: TANKS
MPCA Tank Number: 005
Above Or Underground: 1
Tank Action ID: 257150
Contractor Number: 613
Supervisor Number: Not reported
Tank Action: 1
Action Date: 06/22/1998 00:00:00
Action Date Unknown: 1
Corrosion Expert Name: Not reported
Lab Flag: N
Date Added: 05/05/2000 08:31:51
Date Last Updated: 05/04/2002 08:15:44

Staff Id Who Did The Last Update: TANKS
MPCA Tank Number: 005
Above Or Underground: 1
Tank Action ID: 300112
Contractor Number: Not reported
Supervisor Number: Not reported
Tank Action: 1
Action Date: 06/15/1967 00:00:00
Action Date Unknown: 1
Corrosion Expert Name: Not reported
Lab Flag: Not reported
Date Added: 05/05/2000 08:31:51
Date Last Updated: 05/04/2002 08:15:44

Staff Id Who Did The Last Update: TANKS
MPCA Tank Number: 006
Above Or Underground: 1
Tank Action ID: 257151
Contractor Number: 613
Supervisor Number: Not reported
Tank Action: 1
Action Date: 06/22/1998 00:00:00
Action Date Unknown: 1
Corrosion Expert Name: Not reported
Lab Flag: N
Date Added: 05/05/2000 08:31:51

Map ID
Direction
Distance
Elevation

MAP FINDINGS

Site

Database(s)

EDR ID Number
EPA ID Number

FARMERS UNION OIL CO (Continued)

U000881955

Date Last Updated: 05/04/2002 08:15:44

Staff Id Who Did The Last Update: TANKS
MPCA Tank Number: 006
Above Or Underground: 1
Tank Action ID: 300113
Contractor Number: Not reported
Supervisor Number: Not reported
Tank Action: 1
Action Date: 06/15/1967 00:00:00
Action Date Unknown: 1
Corrosion Expert Name: Not reported
Lab Flag: Not reported
Date Added: 05/05/2000 08:31:51
Date Last Updated: 05/04/2002 08:15:44

Staff Id Who Did The Last Update: TANKS
MPCA Tank Number: 007
Above Or Underground: 1
Tank Action ID: 249337
Contractor Number: 612
Supervisor Number: Not reported
Tank Action: 1
Action Date: 06/22/1998 00:00:00
Action Date Unknown: 1
Corrosion Expert Name: Not reported
Lab Flag: N
Date Added: 05/05/2000 08:31:51
Date Last Updated: 05/04/2002 08:15:44

Staff Id Who Did The Last Update: TANKS
MPCA Tank Number: 007
Above Or Underground: 1
Tank Action ID: 286968
Contractor Number: Not reported
Supervisor Number: Not reported
Tank Action: 1
Action Date: 06/15/1967 00:00:00
Action Date Unknown: 1
Corrosion Expert Name: Not reported
Lab Flag: Not reported
Date Added: 05/05/2000 08:31:51
Date Last Updated: 05/04/2002 08:15:44

Tank C:
MPCA Tank Number: 002
Above Or Underground: 1
Compartment Number: 1
Tank Stored Product Code: 26
Tank Stored Product Desc: GASOHOL
Compartment Cap: 1000
Heating: 1
Other Desc: Not reported
Date Added: 10/10/1999 10:58:31
Date Last Updated: 05/04/2002 08:15:44

MPCA Tank Number: 004

Map ID
Direction
Distance
Elevation

MAP FINDINGS

Site

Database(s)

EDR ID Number
EPA ID Number

FARMERS UNION OIL CO (Continued)

U000881955

Above Or Underground: 1
Compartment Number: 1
Tank Stored Product Code: 14
Tank Stored Product Desc: GASOLINE
Compartment Cap: 4000
Heating: 1
Other Desc: Not reported
Date Added: 10/10/1999 10:58:37
Date Last Updated: 05/04/2002 08:15:44

MPCA Tank Number: 003
Above Or Underground: 1
Compartment Number: 1
Tank Stored Product Code: 14
Tank Stored Product Desc: GASOLINE
Compartment Cap: 12000
Heating: 1
Other Desc: Not reported
Date Added: 10/10/1999 10:58:03
Date Last Updated: 05/04/2002 08:15:44

MPCA Tank Number: 007
Above Or Underground: 1
Compartment Number: 1
Tank Stored Product Code: 13
Tank Stored Product Desc: FUEL OIL
Compartment Cap: 2000
Heating: 1
Other Desc: Not reported
Date Added: 10/10/1999 10:58:03
Date Last Updated: 05/04/2002 08:15:44

MPCA Tank Number: 005
Above Or Underground: 1
Compartment Number: 1
Tank Stored Product Code: 10
Tank Stored Product Desc: DIESEL
Compartment Cap: 1000
Heating: 1
Other Desc: Not reported
Date Added: 10/10/1999 10:58:17
Date Last Updated: 05/04/2002 08:15:44

MPCA Tank Number: 006
Above Or Underground: 1
Compartment Number: 1
Tank Stored Product Code: 13
Tank Stored Product Desc: FUEL OIL
Compartment Cap: 550
Heating: 1
Other Desc: Not reported
Date Added: 10/10/1999 10:58:17
Date Last Updated: 05/04/2002 08:15:44

MPCA Tank Number: 001
Above Or Underground: 1
Compartment Number: 1

Map ID
Direction
Distance
Elevation

MAP FINDINGS

Site

Database(s)

EDR ID Number
EPA ID Number

FARMERS UNION OIL CO (Continued)

U000881955

Tank Stored Product Code: 26
Tank Stored Product Desc: GASOHOL
Compartment Cap: 1000
Heating: 1
Other Desc: Not reported
Date Added: 10/10/1999 10:58:19
Date Last Updated: 05/04/2002 08:15:44

Item Compartment ID: 107056-EQUI0000000006-1
AI ID: 107056
Tank Site ID: TS10922
Item ID: 107056-EQUI0000000006
SI Type: Underground Storage Tank System
SI Design: 006
SI Description: Not reported
Compartment Number: 1
Substance: Fuel Oil
Wall Type: Single
Overfill Prevention System: Not reported
Install Date: 6/15/1967
Material: Bare/Paint/Asph Coat Steel
Status Change Date: 6/22/1998
Tank Status: Removed
Tanks Contractor: Not reported
Capacity Gallons: 550
Longitude: -96.08994934
Latitude: 46.27016786
Coord Collection Method: Public Land Survey-Two Quarter
Owner: Mid States Development Co
Owner Address: Not reported
Owner City: Not reported
Owner State: Not reported
Owner Zip: Not reported
Tanks URL: https://cf.pca.state.mn.us/programs/tank_leak/siteDetail.cfm?id=10922&programInterest=TS

UST Prior to 08/2016:

Envid: U000881955
Program Interest Id: 199946
Facility Address 2: Not reported
Address Id: 265435
MPCA Tank Number: 004
Above/Under Ground: 2
Piping Cathodic Protection: 3
Tank Cathodic Protection: 1
Substance: 14
Client Tank Number: 004
AST Base Material: Not reported
Piping Material: 2
Piping Material Desc: Not reported
Secondary Containment Tank: Not reported
Secondary Containment Pipe: Not reported
Tank Material: 1
Tank Dispenser Code: 1
Tank Status Code: 5
Tank Capacity: 4000
Tank Registration Date: 04/07/1986 00:00:00
Unregulated Tank Registration Date: Not reported

Map ID
Direction
Distance
Elevation

MAP FINDINGS

Site

Database(s)

EDR ID Number
EPA ID Number

FARMERS UNION OIL CO (Continued)

U000881955

Compartmental Tank Flag: Not reported
Heating Product Flag: U
HazWaste Generator Id: Not reported
Product Replaced Date: Not reported
Comments: Not reported
Date Added: 10/10/1999 10:57:12
Date Last Updated: 01/07/2013 10:51:00
Staff Id Who Did The Last Update: RSUCHAN
In Compliance: Y
Serial Number: Not reported
Tank Dual Use: N
Preferred ID: 10922

Envid: U000881955
Program Interest Id: 199946
Facility Address 2: Not reported
Address Id: 265435
MPCA Tank Number: 003
Above/Under Ground: 2
Piping Cathodic Protection: 3
Tank Cathodic Protection: 1
Substance: 14
Client Tank Number: 003
AST Base Material: Not reported
Piping Material: 2
Piping Material Desc: Not reported
Secondary Containment Tank: Not reported
Secondary Containment Pipe: Not reported
Tank Material: 1
Tank Dispenser Code: 1
Tank Status Code: 5
Tank Capacity: 12000
Tank Registration Date: 04/07/1986 00:00:00
Unregulated Tank Registration Date: Not reported
Compartmental Tank Flag: Not reported
Heating Product Flag: U
HazWaste Generator Id: Not reported
Product Replaced Date: Not reported
Comments: Not reported
Date Added: 10/10/1999 10:56:35
Date Last Updated: 01/07/2013 10:50:59
Staff Id Who Did The Last Update: RSUCHAN
In Compliance: Y
Serial Number: Not reported
Tank Dual Use: N
Preferred ID: 10922

Envid: U000881955
Program Interest Id: 199946
Facility Address 2: Not reported
Address Id: 265435
MPCA Tank Number: 007
Above/Under Ground: 2
Piping Cathodic Protection: 3
Tank Cathodic Protection: 1
Substance: 13
Client Tank Number: 007

Map ID
Direction
Distance
Elevation

MAP FINDINGS

Site

Database(s)

EDR ID Number
EPA ID Number

FARMERS UNION OIL CO (Continued)

U000881955

AST Base Material: Not reported
Piping Material: 1
Piping Material Desc: Not reported
Secondary Containment Tank: Not reported
Secondary Containment Pipe: Not reported
Tank Material: 1
Tank Dispenser Code: 1
Tank Status Code: 5
Tank Capacity: 2000
Tank Registration Date: 04/07/1986 00:00:00
Unregulated Tank Registration Date: Not reported
Compartmental Tank Flag: Not reported
Heating Product Flag: Y
HazWaste Generator Id: Not reported
Product Replaced Date: Not reported
Comments: Not reported
Date Added: 10/10/1999 10:56:35
Date Last Updated: 01/07/2013 10:50:59
Staff Id Who Did The Last Update: RSUCHAN
In Compliance: Y
Serial Number: Not reported
Tank Dual Use: N
Preferred ID: 10922

Envid: U000881955
Program Interest Id: 199946
Facility Address 2: Not reported
Address Id: 265435
MPCA Tank Number: 002
Above/Under Ground: 2
Piping Cathodic Protection: 3
Tank Cathodic Protection: 1
Substance: 26
Client Tank Number: 002
AST Base Material: Not reported
Piping Material: 2
Piping Material Desc: Not reported
Secondary Containment Tank: Not reported
Secondary Containment Pipe: Not reported
Tank Material: 1
Tank Dispenser Code: 2
Tank Status Code: 5
Tank Capacity: 1000
Tank Registration Date: 04/07/1986 00:00:00
Unregulated Tank Registration Date: Not reported
Compartmental Tank Flag: Not reported
Heating Product Flag: U
HazWaste Generator Id: Not reported
Product Replaced Date: Not reported
Comments: Not reported
Date Added: 10/10/1999 10:57:04
Date Last Updated: 01/07/2013 10:50:59
Staff Id Who Did The Last Update: RSUCHAN
In Compliance: Y
Serial Number: Not reported
Tank Dual Use: N
Preferred ID: 10922

Map ID
Direction
Distance
Elevation

MAP FINDINGS

Site

Database(s)

EDR ID Number
EPA ID Number

FARMERS UNION OIL CO (Continued)

U000881955

Envid: U000881955
Program Interest Id: 199946
Facility Address 2: Not reported
Address Id: 265435
MPCA Tank Number: 005
Above/Under Ground: 2
Piping Cathodic Protection: 3
Tank Cathodic Protection: 1
Substance: 10
Client Tank Number: 005
AST Base Material: Not reported
Piping Material: 2
Piping Material Desc: Not reported
Secondary Containment Tank: Not reported
Secondary Containment Pipe: Not reported
Tank Material: 1
Tank Dispenser Code: 1
Tank Status Code: 5
Tank Capacity: 1000
Tank Registration Date: 04/07/1986 00:00:00
Unregulated Tank Registration Date: Not reported
Compartmental Tank Flag: Not reported
Heating Product Flag: U
HazWaste Generator Id: Not reported
Product Replaced Date: Not reported
Comments: Not reported
Date Added: 10/10/1999 10:56:49
Date Last Updated: 01/07/2013 10:50:59
Staff Id Who Did The Last Update: RSUCHAN
In Compliance: Y
Serial Number: Not reported
Tank Dual Use: N
Preferred ID: 10922

Envid: U000881955
Program Interest Id: 199946
Facility Address 2: Not reported
Address Id: 265435
MPCA Tank Number: 006
Above/Under Ground: 2
Piping Cathodic Protection: 3
Tank Cathodic Protection: 1
Substance: 13
Client Tank Number: 006
AST Base Material: Not reported
Piping Material: 9
Piping Material Desc: OTHER
Secondary Containment Tank: Not reported
Secondary Containment Pipe: Not reported
Tank Material: 1
Tank Dispenser Code: 1
Tank Status Code: 5
Tank Capacity: 550
Tank Registration Date: 04/07/1986 00:00:00
Unregulated Tank Registration Date: Not reported
Compartmental Tank Flag: Not reported
Heating Product Flag: Y

Map ID
Direction
Distance
Elevation

MAP FINDINGS

Site

Database(s)

EDR ID Number
EPA ID Number

FARMERS UNION OIL CO (Continued)

U000881955

HazWaste Generator Id: Not reported
Product Replaced Date: Not reported
Comments: Not reported
Date Added: 10/10/1999 10:56:49
Date Last Updated: 01/07/2013 10:50:59
Staff Id Who Did The Last Update: RSUCHAN
In Compliance: Y
Serial Number: Not reported
Tank Dual Use: N
Preferred ID: 10922

Envid: U000881955
Program Interest Id: 199946
Facility Address 2: Not reported
Address Id: 265435
MPCA Tank Number: 001
Above/Under Ground: 2
Piping Cathodic Protection: 3
Tank Cathodic Protection: 1
Substance: 26
Client Tank Number: 001
AST Base Material: Not reported
Piping Material: 2
Piping Material Desc: Not reported
Secondary Containment Tank: Not reported
Secondary Containment Pipe: Not reported
Tank Material: 1
Tank Dispenser Code: 2
Tank Status Code: 5
Tank Capacity: 1000
Tank Registration Date: 04/07/1986 00:00:00
Unregulated Tank Registration Date: Not reported
Compartmental Tank Flag: Not reported
Heating Product Flag: U
HazWaste Generator Id: Not reported
Product Replaced Date: Not reported
Comments: Not reported
Date Added: 10/10/1999 10:56:51
Date Last Updated: 01/07/2013 10:50:59
Staff Id Who Did The Last Update: RSUCHAN
In Compliance: Y
Serial Number: Not reported
Tank Dual Use: N
Preferred ID: 10922

Lat/Long:
Latitude Degree: 46
Latitude Minute: 16
Latitude Second: 37.53
Longitude Degree: -96
Longitude Minute: 5
Longitude Second: 28.01
Staff Id Who Did The Last Update: MAPT_NC
Program Id: 199946
Latlong ID: 157600
Collection Date: 04/19/2010 17:54:45
LatLong Description: Not reported

Map ID
Direction
Distance
Elevation

MAP FINDINGS

Site

Database(s)

EDR ID Number
EPA ID Number

FARMERS UNION OIL CO (Continued)

U000881955

TMSP Added: 03/22/2010 18:26:43
Date Last Updated: 04/19/2010 19:06:26
Coord Source Type: Not reported
Org Name Source: Not reported

Insrem:

Piping Material: 2
Action Completed Date: Not reported
Staff Id Who Did The Last Update: TANKS

Piping Material: 2
Action Completed Date: Not reported
Staff Id Who Did The Last Update: TANKS

Piping Material: 2
Action Completed Date: Not reported
Staff Id Who Did The Last Update: TANKS

Piping Material: 2
Action Completed Date: Not reported
Staff Id Who Did The Last Update: TANKS

Piping Material: 2
Action Completed Date: Not reported
Staff Id Who Did The Last Update: TANKS

Tabsite:

Facility Code: 34
Staff Id Who Did The Last Update: SYS
Program Interest Id: 199946
Above Or Underground: 1
Indian Reservation: 1
UST Registration Date: 04/07/1986 00:00:00
AST Registration Date: Not reported
Date Added: 07/23/1992 19:11:05
Date Last Updated: 05/23/2003 09:21:02
Max Monthly Gallons: Not reported
Vapor Recovery Installed: 1
Vapor Notify Required: 1

Tank A:

Staff Id Who Did The Last Update: TANKS
MPCA Tank Number: 001
Above Or Underground: 1
Tank Action ID: 257948
Contractor Number: 613
Supervisor Number: Not reported
Tank Action: 1
Action Date: 06/22/1998 00:00:00
Action Date Unknown: 1
Corrosion Expert Name: Not reported
Lab Flag: N
Date Added: 05/05/2000 08:31:51
Date Last Updated: 05/04/2002 08:15:44

Staff Id Who Did The Last Update: TANKS

Map ID
Direction
Distance
Elevation

MAP FINDINGS

Site

Database(s)

EDR ID Number
EPA ID Number

FARMERS UNION OIL CO (Continued)

U000881955

MPCA Tank Number: 001
Above Or Underground: 1
Tank Action ID: 302679
Contractor Number: Not reported
Supervisor Number: Not reported
Tank Action: 1
Action Date: 06/15/1967 00:00:00
Action Date Unknown: 1
Corrosion Expert Name: Not reported
Lab Flag: Not reported
Date Added: 05/05/2000 08:31:51
Date Last Updated: 05/04/2002 08:15:44

Staff Id Who Did The Last Update: TANKS
MPCA Tank Number: 002
Above Or Underground: 1
Tank Action ID: 264898
Contractor Number: 613
Supervisor Number: Not reported
Tank Action: 1
Action Date: 06/22/1998 00:00:00
Action Date Unknown: 1
Corrosion Expert Name: Not reported
Lab Flag: Not reported
Date Added: 05/05/2000 08:31:51
Date Last Updated: 05/04/2002 08:15:44

Staff Id Who Did The Last Update: TANKS
MPCA Tank Number: 002
Above Or Underground: 1
Tank Action ID: 313330
Contractor Number: Not reported
Supervisor Number: Not reported
Tank Action: 1
Action Date: 06/15/1967 00:00:00
Action Date Unknown: 1
Corrosion Expert Name: Not reported
Lab Flag: Not reported
Date Added: 05/05/2000 08:31:51
Date Last Updated: 05/04/2002 08:15:44

Staff Id Who Did The Last Update: TANKS
MPCA Tank Number: 003
Above Or Underground: 1
Tank Action ID: 249336
Contractor Number: 613
Supervisor Number: Not reported
Tank Action: 1
Action Date: 06/22/1998 00:00:00
Action Date Unknown: 1
Corrosion Expert Name: Not reported
Lab Flag: N
Date Added: 05/05/2000 08:31:51
Date Last Updated: 05/04/2002 08:15:44

Staff Id Who Did The Last Update: TANKS
MPCA Tank Number: 003

Map ID
Direction
Distance
Elevation

MAP FINDINGS

Site

Database(s)

EDR ID Number
EPA ID Number

FARMERS UNION OIL CO (Continued)

U000881955

Above Or Underground: 1
Tank Action ID: 286967
Contractor Number: Not reported
Supervisor Number: Not reported
Tank Action: 1
Action Date: 06/15/1967 00:00:00
Action Date Unknown: 1
Corrosion Expert Name: Not reported
Lab Flag: Not reported
Date Added: 05/05/2000 08:31:51
Date Last Updated: 05/04/2002 08:15:44

Staff Id Who Did The Last Update: TANKS
MPCA Tank Number: 004
Above Or Underground: 1
Tank Action ID: 268797
Contractor Number: 613
Supervisor Number: Not reported
Tank Action: 1
Action Date: 06/22/1998 00:00:00
Action Date Unknown: 1
Corrosion Expert Name: Not reported
Lab Flag: N
Date Added: 05/05/2000 08:31:51
Date Last Updated: 05/04/2002 08:15:44

Staff Id Who Did The Last Update: TANKS
MPCA Tank Number: 004
Above Or Underground: 1
Tank Action ID: 319889
Contractor Number: Not reported
Supervisor Number: Not reported
Tank Action: 1
Action Date: 06/15/1967 00:00:00
Action Date Unknown: 1
Corrosion Expert Name: Not reported
Lab Flag: Not reported
Date Added: 05/05/2000 08:31:51
Date Last Updated: 05/04/2002 08:15:44

Staff Id Who Did The Last Update: TANKS
MPCA Tank Number: 005
Above Or Underground: 1
Tank Action ID: 257150
Contractor Number: 613
Supervisor Number: Not reported
Tank Action: 1
Action Date: 06/22/1998 00:00:00
Action Date Unknown: 1
Corrosion Expert Name: Not reported
Lab Flag: N
Date Added: 05/05/2000 08:31:51
Date Last Updated: 05/04/2002 08:15:44

Staff Id Who Did The Last Update: TANKS
MPCA Tank Number: 005
Above Or Underground: 1

Map ID
Direction
Distance
Elevation

MAP FINDINGS

Site

Database(s)

EDR ID Number
EPA ID Number

FARMERS UNION OIL CO (Continued)

U000881955

Tank Action ID: 300112
Contractor Number: Not reported
Supervisor Number: Not reported
Tank Action: 1
Action Date: 06/15/1967 00:00:00
Action Date Unknown: 1
Corrosion Expert Name: Not reported
Lab Flag: Not reported
Date Added: 05/05/2000 08:31:51
Date Last Updated: 05/04/2002 08:15:44

Staff Id Who Did The Last Update: TANKS
MPCA Tank Number: 006
Above Or Underground: 1
Tank Action ID: 257151
Contractor Number: 613
Supervisor Number: Not reported
Tank Action: 1
Action Date: 06/22/1998 00:00:00
Action Date Unknown: 1
Corrosion Expert Name: Not reported
Lab Flag: N
Date Added: 05/05/2000 08:31:51
Date Last Updated: 05/04/2002 08:15:44

Staff Id Who Did The Last Update: TANKS
MPCA Tank Number: 006
Above Or Underground: 1
Tank Action ID: 300113
Contractor Number: Not reported
Supervisor Number: Not reported
Tank Action: 1
Action Date: 06/15/1967 00:00:00
Action Date Unknown: 1
Corrosion Expert Name: Not reported
Lab Flag: Not reported
Date Added: 05/05/2000 08:31:51
Date Last Updated: 05/04/2002 08:15:44

Staff Id Who Did The Last Update: TANKS
MPCA Tank Number: 007
Above Or Underground: 1
Tank Action ID: 249337
Contractor Number: 612
Supervisor Number: Not reported
Tank Action: 1
Action Date: 06/22/1998 00:00:00
Action Date Unknown: 1
Corrosion Expert Name: Not reported
Lab Flag: N
Date Added: 05/05/2000 08:31:51
Date Last Updated: 05/04/2002 08:15:44

Staff Id Who Did The Last Update: TANKS
MPCA Tank Number: 007
Above Or Underground: 1
Tank Action ID: 286968

Map ID
Direction
Distance
Elevation

MAP FINDINGS

Site

Database(s)

EDR ID Number
EPA ID Number

FARMERS UNION OIL CO (Continued)

U000881955

Contractor Number: Not reported
Supervisor Number: Not reported
Tank Action: 1
Action Date: 06/15/1967 00:00:00
Action Date Unknown: 1
Corrosion Expert Name: Not reported
Lab Flag: Not reported
Date Added: 05/05/2000 08:31:51
Date Last Updated: 05/04/2002 08:15:44

Tank C:

MPCA Tank Number: 002
Above Or Underground: 1
Compartment Number: 1
Tank Stored Product Code: 26
Tank Stored Product Desc: GASOHOL
Compartment Cap: 1000
Heating: 1
Other Desc: Not reported
Date Added: 10/10/1999 10:58:31
Date Last Updated: 05/04/2002 08:15:44

MPCA Tank Number: 004
Above Or Underground: 1
Compartment Number: 1
Tank Stored Product Code: 14
Tank Stored Product Desc: GASOLINE
Compartment Cap: 4000
Heating: 1
Other Desc: Not reported
Date Added: 10/10/1999 10:58:37
Date Last Updated: 05/04/2002 08:15:44

MPCA Tank Number: 003
Above Or Underground: 1
Compartment Number: 1
Tank Stored Product Code: 14
Tank Stored Product Desc: GASOLINE
Compartment Cap: 12000
Heating: 1
Other Desc: Not reported
Date Added: 10/10/1999 10:58:03
Date Last Updated: 05/04/2002 08:15:44

MPCA Tank Number: 007
Above Or Underground: 1
Compartment Number: 1
Tank Stored Product Code: 13
Tank Stored Product Desc: FUEL OIL
Compartment Cap: 2000
Heating: 1
Other Desc: Not reported
Date Added: 10/10/1999 10:58:03
Date Last Updated: 05/04/2002 08:15:44

MPCA Tank Number: 005
Above Or Underground: 1

Map ID
Direction
Distance
Elevation

MAP FINDINGS

Site

Database(s)

EDR ID Number
EPA ID Number

FARMERS UNION OIL CO (Continued)

U000881955

Compartment Number: 1
Tank Stored Product Code: 10
Tank Stored Product Desc: DIESEL
Compartment Cap: 1000
Heating: 1
Other Desc: Not reported
Date Added: 10/10/1999 10:58:17
Date Last Updated: 05/04/2002 08:15:44

MPCA Tank Number: 006
Above Or Underground: 1
Compartment Number: 1
Tank Stored Product Code: 13
Tank Stored Product Desc: FUEL OIL
Compartment Cap: 550
Heating: 1
Other Desc: Not reported
Date Added: 10/10/1999 10:58:17
Date Last Updated: 05/04/2002 08:15:44

MPCA Tank Number: 001
Above Or Underground: 1
Compartment Number: 1
Tank Stored Product Code: 26
Tank Stored Product Desc: GASOHOL
Compartment Cap: 1000
Heating: 1
Other Desc: Not reported
Date Added: 10/10/1999 10:58:19
Date Last Updated: 05/04/2002 08:15:44

Item Compart ID: 107056-EQUI0000000007-1
AI ID: 107056
Tank Site ID: TS10922
Item ID: 107056-EQUI0000000007
SI Type: Underground Storage Tank System
SI Design: 001
SI Description: Not reported
Compartment Number: 1
Substance: Alcohol Blend
Wall Type: Single
Overfill Prevention System: Not reported
Install Date: 6/15/1967
Material: Bare/Paint/Asph Coat Steel
Status Change Date: 6/22/1998
Tank Status: Removed
Tanks Contractor: Not reported
Capacity Gallons: 1000
Longitude: -96.08994934
Latitude: 46.27016786
Coord Collection Method: Public Land Survey-Two Quarter
Owner: Mid States Development Co
Owner Address: Not reported
Owner City: Not reported
Owner State: Not reported
Owner Zip: Not reported

Map ID
Direction
Distance
Elevation

MAP FINDINGS

Site

Database(s)

EDR ID Number
EPA ID Number

FARMERS UNION OIL CO (Continued)

U000881955

Tanks URL: https://cf.pca.state.mn.us/programs/tank_leak/siteDetail.cfm?id=10922&programInterest=TS

UST Prior to 08/2016:

Envid: U000881955
Program Interest Id: 199946
Facility Address 2: Not reported
Address Id: 265435
MPCA Tank Number: 004
Above/Under Ground: 2
Piping Cathodic Protection: 3
Tank Cathodic Protection: 1
Substance: 14
Client Tank Number: 004
AST Base Material: Not reported
Piping Material: 2
Piping Material Desc: Not reported
Secondary Containment Tank: Not reported
Secondary Containment Pipe: Not reported
Tank Material: 1
Tank Dispenser Code: 1
Tank Status Code: 5
Tank Capacity: 4000
Tank Registration Date: 04/07/1986 00:00:00
Unregulated Tank Registration Date: Not reported
Compartmental Tank Flag: Not reported
Heating Product Flag: U
HazWaste Generator Id: Not reported
Product Replaced Date: Not reported
Comments: Not reported
Date Added: 10/10/1999 10:57:12
Date Last Updated: 01/07/2013 10:51:00
Staff Id Who Did The Last Update: RSUCHAN
In Compliance: Y
Serial Number: Not reported
Tank Dual Use: N
Preferred ID: 10922

Envid: U000881955
Program Interest Id: 199946
Facility Address 2: Not reported
Address Id: 265435
MPCA Tank Number: 003
Above/Under Ground: 2
Piping Cathodic Protection: 3
Tank Cathodic Protection: 1
Substance: 14
Client Tank Number: 003
AST Base Material: Not reported
Piping Material: 2
Piping Material Desc: Not reported
Secondary Containment Tank: Not reported
Secondary Containment Pipe: Not reported
Tank Material: 1
Tank Dispenser Code: 1
Tank Status Code: 5
Tank Capacity: 12000
Tank Registration Date: 04/07/1986 00:00:00
Unregulated Tank Registration Date: Not reported

Map ID
Direction
Distance
Elevation

MAP FINDINGS

Site

Database(s)

EDR ID Number
EPA ID Number

FARMERS UNION OIL CO (Continued)

U000881955

Compartmental Tank Flag: Not reported
Heating Product Flag: U
HazWaste Generator Id: Not reported
Product Replaced Date: Not reported
Comments: Not reported
Date Added: 10/10/1999 10:56:35
Date Last Updated: 01/07/2013 10:50:59
Staff Id Who Did The Last Update: RSUCHAN
In Compliance: Y
Serial Number: Not reported
Tank Dual Use: N
Preferred ID: 10922

Envid: U000881955
Program Interest Id: 199946
Facility Address 2: Not reported
Address Id: 265435
MPCA Tank Number: 007
Above/Under Ground: 2
Piping Cathodic Protection: 3
Tank Cathodic Protection: 1
Substance: 13
Client Tank Number: 007
AST Base Material: Not reported
Piping Material: 1
Piping Material Desc: Not reported
Secondary Containment Tank: Not reported
Secondary Containment Pipe: Not reported
Tank Material: 1
Tank Dispenser Code: 1
Tank Status Code: 5
Tank Capacity: 2000
Tank Registration Date: 04/07/1986 00:00:00
Unregulated Tank Registration Date: Not reported
Compartmental Tank Flag: Not reported
Heating Product Flag: Y
HazWaste Generator Id: Not reported
Product Replaced Date: Not reported
Comments: Not reported
Date Added: 10/10/1999 10:56:35
Date Last Updated: 01/07/2013 10:50:59
Staff Id Who Did The Last Update: RSUCHAN
In Compliance: Y
Serial Number: Not reported
Tank Dual Use: N
Preferred ID: 10922

Envid: U000881955
Program Interest Id: 199946
Facility Address 2: Not reported
Address Id: 265435
MPCA Tank Number: 002
Above/Under Ground: 2
Piping Cathodic Protection: 3
Tank Cathodic Protection: 1
Substance: 26
Client Tank Number: 002

Map ID
Direction
Distance
Elevation

MAP FINDINGS

Site

Database(s)

EDR ID Number
EPA ID Number

FARMERS UNION OIL CO (Continued)

U000881955

AST Base Material: Not reported
Piping Material: 2
Piping Material Desc: Not reported
Secondary Containment Tank: Not reported
Secondary Containment Pipe: Not reported
Tank Material: 1
Tank Dispenser Code: 2
Tank Status Code: 5
Tank Capacity: 1000
Tank Registration Date: 04/07/1986 00:00:00
Unregulated Tank Registration Date: Not reported
Compartmental Tank Flag: Not reported
Heating Product Flag: U
HazWaste Generator Id: Not reported
Product Replaced Date: Not reported
Comments: Not reported
Date Added: 10/10/1999 10:57:04
Date Last Updated: 01/07/2013 10:50:59
Staff Id Who Did The Last Update: RSUCHAN
In Compliance: Y
Serial Number: Not reported
Tank Dual Use: N
Preferred ID: 10922

Envid: U000881955
Program Interest Id: 199946
Facility Address 2: Not reported
Address Id: 265435
MPCA Tank Number: 005
Above/Under Ground: 2
Piping Cathodic Protection: 3
Tank Cathodic Protection: 1
Substance: 10
Client Tank Number: 005
AST Base Material: Not reported
Piping Material: 2
Piping Material Desc: Not reported
Secondary Containment Tank: Not reported
Secondary Containment Pipe: Not reported
Tank Material: 1
Tank Dispenser Code: 1
Tank Status Code: 5
Tank Capacity: 1000
Tank Registration Date: 04/07/1986 00:00:00
Unregulated Tank Registration Date: Not reported
Compartmental Tank Flag: Not reported
Heating Product Flag: U
HazWaste Generator Id: Not reported
Product Replaced Date: Not reported
Comments: Not reported
Date Added: 10/10/1999 10:56:49
Date Last Updated: 01/07/2013 10:50:59
Staff Id Who Did The Last Update: RSUCHAN
In Compliance: Y
Serial Number: Not reported
Tank Dual Use: N
Preferred ID: 10922

Map ID
Direction
Distance
Elevation

MAP FINDINGS

Site

Database(s)

EDR ID Number
EPA ID Number

FARMERS UNION OIL CO (Continued)

U000881955

Envid: U000881955
Program Interest Id: 199946
Facility Address 2: Not reported
Address Id: 265435
MPCA Tank Number: 006
Above/Under Ground: 2
Piping Cathodic Protection: 3
Tank Cathodic Protection: 1
Substance: 13
Client Tank Number: 006
AST Base Material: Not reported
Piping Material: 9
Piping Material Desc: OTHER
Secondary Containment Tank: Not reported
Secondary Containment Pipe: Not reported
Tank Material: 1
Tank Dispenser Code: 1
Tank Status Code: 5
Tank Capacity: 550
Tank Registration Date: 04/07/1986 00:00:00
Unregulated Tank Registration Date: Not reported
Compartmental Tank Flag: Not reported
Heating Product Flag: Y
HazWaste Generator Id: Not reported
Product Replaced Date: Not reported
Comments: Not reported
Date Added: 10/10/1999 10:56:49
Date Last Updated: 01/07/2013 10:50:59
Staff Id Who Did The Last Update: RSUCHAN
In Compliance: Y
Serial Number: Not reported
Tank Dual Use: N
Preferred ID: 10922

Envid: U000881955
Program Interest Id: 199946
Facility Address 2: Not reported
Address Id: 265435
MPCA Tank Number: 001
Above/Under Ground: 2
Piping Cathodic Protection: 3
Tank Cathodic Protection: 1
Substance: 26
Client Tank Number: 001
AST Base Material: Not reported
Piping Material: 2
Piping Material Desc: Not reported
Secondary Containment Tank: Not reported
Secondary Containment Pipe: Not reported
Tank Material: 1
Tank Dispenser Code: 2
Tank Status Code: 5
Tank Capacity: 1000
Tank Registration Date: 04/07/1986 00:00:00
Unregulated Tank Registration Date: Not reported
Compartmental Tank Flag: Not reported
Heating Product Flag: U

Map ID
Direction
Distance
Elevation

MAP FINDINGS

Site

Database(s)

EDR ID Number
EPA ID Number

FARMERS UNION OIL CO (Continued)

U000881955

HazWaste Generator Id: Not reported
Product Replaced Date: Not reported
Comments: Not reported
Date Added: 10/10/1999 10:56:51
Date Last Updated: 01/07/2013 10:50:59
Staff Id Who Did The Last Update: RSUCHAN
In Compliance: Y
Serial Number: Not reported
Tank Dual Use: N
Preferred ID: 10922

Lat/Long:

Latitude Degree: 46
Latitude Minute: 16
Latitude Second: 37.53
Longitude Degree: -96
Longitude Minute: 5
Longitude Second: 28.01
Staff Id Who Did The Last Update: MAPT_NC
Program Id: 199946
Latlong ID: 157600
Collection Date: 04/19/2010 17:54:45
LatLong Description: Not reported
TMSP Added: 03/22/2010 18:26:43
Date Last Updated: 04/19/2010 19:06:26
Coord Source Type: Not reported
Org Name Source: Not reported

Insrem:

Piping Material: 2
Action Completed Date: Not reported
Staff Id Who Did The Last Update: TANKS

Piping Material: 2
Action Completed Date: Not reported
Staff Id Who Did The Last Update: TANKS

Piping Material: 2
Action Completed Date: Not reported
Staff Id Who Did The Last Update: TANKS

Piping Material: 2
Action Completed Date: Not reported
Staff Id Who Did The Last Update: TANKS

Piping Material: 2
Action Completed Date: Not reported
Staff Id Who Did The Last Update: TANKS

Tabsite:

Facility Code: 34
Staff Id Who Did The Last Update: SYS
Program Interest Id: 199946
Above Or Underground: 1
Indian Reservation: 1
UST Registration Date: 04/07/1986 00:00:00

Map ID
Direction
Distance
Elevation

MAP FINDINGS

Site

Database(s)

EDR ID Number
EPA ID Number

FARMERS UNION OIL CO (Continued)

U000881955

AST Registration Date: Not reported
Date Added: 07/23/1992 19:11:05
Date Last Updated: 05/23/2003 09:21:02
Max Monthly Gallons: Not reported
Vapor Recovery Installed: 1
Vapor Notify Required: 1

Tank A:

Staff Id Who Did The Last Update: TANKS
MPCA Tank Number: 001
Above Or Underground: 1
Tank Action ID: 257948
Contractor Number: 613
Supervisor Number: Not reported
Tank Action: 1
Action Date: 06/22/1998 00:00:00
Action Date Unknown: 1
Corrosion Expert Name: Not reported
Lab Flag: N
Date Added: 05/05/2000 08:31:51
Date Last Updated: 05/04/2002 08:15:44

Staff Id Who Did The Last Update: TANKS
MPCA Tank Number: 001
Above Or Underground: 1
Tank Action ID: 302679
Contractor Number: Not reported
Supervisor Number: Not reported
Tank Action: 1
Action Date: 06/15/1967 00:00:00
Action Date Unknown: 1
Corrosion Expert Name: Not reported
Lab Flag: Not reported
Date Added: 05/05/2000 08:31:51
Date Last Updated: 05/04/2002 08:15:44

Staff Id Who Did The Last Update: TANKS
MPCA Tank Number: 002
Above Or Underground: 1
Tank Action ID: 264898
Contractor Number: 613
Supervisor Number: Not reported
Tank Action: 1
Action Date: 06/22/1998 00:00:00
Action Date Unknown: 1
Corrosion Expert Name: Not reported
Lab Flag: Not reported
Date Added: 05/05/2000 08:31:51
Date Last Updated: 05/04/2002 08:15:44

Staff Id Who Did The Last Update: TANKS
MPCA Tank Number: 002
Above Or Underground: 1
Tank Action ID: 313330
Contractor Number: Not reported
Supervisor Number: Not reported
Tank Action: 1

Map ID
Direction
Distance
Elevation

MAP FINDINGS

Site

Database(s)

EDR ID Number
EPA ID Number

FARMERS UNION OIL CO (Continued)

U000881955

Action Date: 06/15/1967 00:00:00
Action Date Unknown: 1
Corrosion Expert Name: Not reported
Lab Flag: Not reported
Date Added: 05/05/2000 08:31:51
Date Last Updated: 05/04/2002 08:15:44

Staff Id Who Did The Last Update: TANKS
MPCA Tank Number: 003
Above Or Underground: 1
Tank Action ID: 249336
Contractor Number: 613
Supervisor Number: Not reported
Tank Action: 1
Action Date: 06/22/1998 00:00:00
Action Date Unknown: 1
Corrosion Expert Name: Not reported
Lab Flag: N
Date Added: 05/05/2000 08:31:51
Date Last Updated: 05/04/2002 08:15:44

Staff Id Who Did The Last Update: TANKS
MPCA Tank Number: 003
Above Or Underground: 1
Tank Action ID: 286967
Contractor Number: Not reported
Supervisor Number: Not reported
Tank Action: 1
Action Date: 06/15/1967 00:00:00
Action Date Unknown: 1
Corrosion Expert Name: Not reported
Lab Flag: Not reported
Date Added: 05/05/2000 08:31:51
Date Last Updated: 05/04/2002 08:15:44

Staff Id Who Did The Last Update: TANKS
MPCA Tank Number: 004
Above Or Underground: 1
Tank Action ID: 268797
Contractor Number: 613
Supervisor Number: Not reported
Tank Action: 1
Action Date: 06/22/1998 00:00:00
Action Date Unknown: 1
Corrosion Expert Name: Not reported
Lab Flag: N
Date Added: 05/05/2000 08:31:51
Date Last Updated: 05/04/2002 08:15:44

Staff Id Who Did The Last Update: TANKS
MPCA Tank Number: 004
Above Or Underground: 1
Tank Action ID: 319889
Contractor Number: Not reported
Supervisor Number: Not reported
Tank Action: 1
Action Date: 06/15/1967 00:00:00

Map ID
Direction
Distance
Elevation

MAP FINDINGS

Site

Database(s)

EDR ID Number
EPA ID Number

FARMERS UNION OIL CO (Continued)

U000881955

Action Date Unknown: 1
Corrosion Expert Name: Not reported
Lab Flag: Not reported
Date Added: 05/05/2000 08:31:51
Date Last Updated: 05/04/2002 08:15:44

Staff Id Who Did The Last Update: TANKS
MPCA Tank Number: 005
Above Or Underground: 1
Tank Action ID: 257150
Contractor Number: 613
Supervisor Number: Not reported
Tank Action: 1
Action Date: 06/22/1998 00:00:00
Action Date Unknown: 1
Corrosion Expert Name: Not reported
Lab Flag: N
Date Added: 05/05/2000 08:31:51
Date Last Updated: 05/04/2002 08:15:44

Staff Id Who Did The Last Update: TANKS
MPCA Tank Number: 005
Above Or Underground: 1
Tank Action ID: 300112
Contractor Number: Not reported
Supervisor Number: Not reported
Tank Action: 1
Action Date: 06/15/1967 00:00:00
Action Date Unknown: 1
Corrosion Expert Name: Not reported
Lab Flag: Not reported
Date Added: 05/05/2000 08:31:51
Date Last Updated: 05/04/2002 08:15:44

Staff Id Who Did The Last Update: TANKS
MPCA Tank Number: 006
Above Or Underground: 1
Tank Action ID: 257151
Contractor Number: 613
Supervisor Number: Not reported
Tank Action: 1
Action Date: 06/22/1998 00:00:00
Action Date Unknown: 1
Corrosion Expert Name: Not reported
Lab Flag: N
Date Added: 05/05/2000 08:31:51
Date Last Updated: 05/04/2002 08:15:44

Staff Id Who Did The Last Update: TANKS
MPCA Tank Number: 006
Above Or Underground: 1
Tank Action ID: 300113
Contractor Number: Not reported
Supervisor Number: Not reported
Tank Action: 1
Action Date: 06/15/1967 00:00:00
Action Date Unknown: 1

Map ID
Direction
Distance
Elevation

MAP FINDINGS

Site

Database(s)

EDR ID Number
EPA ID Number

FARMERS UNION OIL CO (Continued)

U000881955

Corrosion Expert Name: Not reported
Lab Flag: Not reported
Date Added: 05/05/2000 08:31:51
Date Last Updated: 05/04/2002 08:15:44

Staff Id Who Did The Last Update: TANKS
MPCA Tank Number: 007
Above Or Underground: 1
Tank Action ID: 249337
Contractor Number: 612
Supervisor Number: Not reported
Tank Action: 1
Action Date: 06/22/1998 00:00:00
Action Date Unknown: 1
Corrosion Expert Name: Not reported
Lab Flag: N
Date Added: 05/05/2000 08:31:51
Date Last Updated: 05/04/2002 08:15:44

Staff Id Who Did The Last Update: TANKS
MPCA Tank Number: 007
Above Or Underground: 1
Tank Action ID: 286968
Contractor Number: Not reported
Supervisor Number: Not reported
Tank Action: 1
Action Date: 06/15/1967 00:00:00
Action Date Unknown: 1
Corrosion Expert Name: Not reported
Lab Flag: Not reported
Date Added: 05/05/2000 08:31:51
Date Last Updated: 05/04/2002 08:15:44

Tank C:
MPCA Tank Number: 002
Above Or Underground: 1
Compartment Number: 1
Tank Stored Product Code: 26
Tank Stored Product Desc: GASOHOL
Compartment Cap: 1000
Heating: 1
Other Desc: Not reported
Date Added: 10/10/1999 10:58:31
Date Last Updated: 05/04/2002 08:15:44

MPCA Tank Number: 004
Above Or Underground: 1
Compartment Number: 1
Tank Stored Product Code: 14
Tank Stored Product Desc: GASOLINE
Compartment Cap: 4000
Heating: 1
Other Desc: Not reported
Date Added: 10/10/1999 10:58:37
Date Last Updated: 05/04/2002 08:15:44

MPCA Tank Number: 003

Map ID
Direction
Distance
Elevation

MAP FINDINGS

Site

Database(s)

EDR ID Number
EPA ID Number

FARMERS UNION OIL CO (Continued)

U000881955

Above Or Underground: 1
Compartment Number: 1
Tank Stored Product Code: 14
Tank Stored Product Desc: GASOLINE
Compartment Cap: 12000
Heating: 1
Other Desc: Not reported
Date Added: 10/10/1999 10:58:03
Date Last Updated: 05/04/2002 08:15:44

MPCA Tank Number: 007
Above Or Underground: 1
Compartment Number: 1
Tank Stored Product Code: 13
Tank Stored Product Desc: FUEL OIL
Compartment Cap: 2000
Heating: 1
Other Desc: Not reported
Date Added: 10/10/1999 10:58:03
Date Last Updated: 05/04/2002 08:15:44

MPCA Tank Number: 005
Above Or Underground: 1
Compartment Number: 1
Tank Stored Product Code: 10
Tank Stored Product Desc: DIESEL
Compartment Cap: 1000
Heating: 1
Other Desc: Not reported
Date Added: 10/10/1999 10:58:17
Date Last Updated: 05/04/2002 08:15:44

MPCA Tank Number: 006
Above Or Underground: 1
Compartment Number: 1
Tank Stored Product Code: 13
Tank Stored Product Desc: FUEL OIL
Compartment Cap: 550
Heating: 1
Other Desc: Not reported
Date Added: 10/10/1999 10:58:17
Date Last Updated: 05/04/2002 08:15:44

MPCA Tank Number: 001
Above Or Underground: 1
Compartment Number: 1
Tank Stored Product Code: 26
Tank Stored Product Desc: GASOHOL
Compartment Cap: 1000
Heating: 1
Other Desc: Not reported
Date Added: 10/10/1999 10:58:19
Date Last Updated: 05/04/2002 08:15:44

Item Compart ID: 107056-EQUI0000000008-1
AI ID: 107056

Map ID
Direction
Distance
Elevation

MAP FINDINGS

Site

Database(s)

EDR ID Number
EPA ID Number

FARMERS UNION OIL CO (Continued)

U000881955

Tank Site ID: TS10922
Item ID: 107056-EQUI0000000008
SI Type: Underground Storage Tank System
SI Design: 004
SI Description: Not reported
Compartment Number: 1
Substance: Gasoline
Wall Type: Single
Overfill Prevention System: Not reported
Install Date: 6/15/1967
Material: Bare/Paint/Asph Coat Steel
Status Change Date: 6/22/1998
Tank Status: Removed
Tanks Contractor: Not reported
Capacity Gallons: 4000
Longitude: -96.08994934
Latitude: 46.27016786
Coord Collection Method: Public Land Survey-Two Quarter
Owner: Mid States Development Co
Owner Address: Not reported
Owner City: Not reported
Owner State: Not reported
Owner Zip: Not reported
Tanks URL: https://cf.pca.state.mn.us/programs/tank_leak/siteDetail.cfm?id=10922&programInterest=TS

UST Prior to 08/2016:

Envid: U000881955
Program Interest Id: 199946
Facility Address 2: Not reported
Address Id: 265435
MPCA Tank Number: 004
Above/Under Ground: 2
Piping Cathodic Protection: 3
Tank Cathodic Protection: 1
Substance: 14
Client Tank Number: 004
AST Base Material: Not reported
Piping Material: 2
Piping Material Desc: Not reported
Secondary Containment Tank: Not reported
Secondary Containment Pipe: Not reported
Tank Material: 1
Tank Dispenser Code: 1
Tank Status Code: 5
Tank Capacity: 4000
Tank Registration Date: 04/07/1986 00:00:00
Unregulated Tank Registration Date: Not reported
Compartmental Tank Flag: Not reported
Heating Product Flag: U
HazWaste Generator Id: Not reported
Product Replaced Date: Not reported
Comments: Not reported
Date Added: 10/10/1999 10:57:12
Date Last Updated: 01/07/2013 10:51:00
Staff Id Who Did The Last Update: RSUCHAN
In Compliance: Y
Serial Number: Not reported
Tank Dual Use: N

Map ID
Direction
Distance
Elevation

MAP FINDINGS

Site

Database(s)

EDR ID Number
EPA ID Number

FARMERS UNION OIL CO (Continued)

U000881955

Preferred ID: 10922
Envid: U000881955
Program Interest Id: 199946
Facility Address 2: Not reported
Address Id: 265435
MPCA Tank Number: 003
Above/Under Ground: 2
Piping Cathodic Protection: 3
Tank Cathodic Protection: 1
Substance: 14
Client Tank Number: 003
AST Base Material: Not reported
Piping Material: 2
Piping Material Desc: Not reported
Secondary Containment Tank: Not reported
Secondary Containment Pipe: Not reported
Tank Material: 1
Tank Dispenser Code: 1
Tank Status Code: 5
Tank Capacity: 12000
Tank Registration Date: 04/07/1986 00:00:00
Unregulated Tank Registration Date: Not reported
Compartmental Tank Flag: Not reported
Heating Product Flag: U
HazWaste Generator Id: Not reported
Product Replaced Date: Not reported
Comments: Not reported
Date Added: 10/10/1999 10:56:35
Date Last Updated: 01/07/2013 10:50:59
Staff Id Who Did The Last Update: RSUCHAN
In Compliance: Y
Serial Number: Not reported
Tank Dual Use: N
Preferred ID: 10922

Envid: U000881955
Program Interest Id: 199946
Facility Address 2: Not reported
Address Id: 265435
MPCA Tank Number: 007
Above/Under Ground: 2
Piping Cathodic Protection: 3
Tank Cathodic Protection: 1
Substance: 13
Client Tank Number: 007
AST Base Material: Not reported
Piping Material: 1
Piping Material Desc: Not reported
Secondary Containment Tank: Not reported
Secondary Containment Pipe: Not reported
Tank Material: 1
Tank Dispenser Code: 1
Tank Status Code: 5
Tank Capacity: 2000
Tank Registration Date: 04/07/1986 00:00:00
Unregulated Tank Registration Date: Not reported

Map ID
Direction
Distance
Elevation

MAP FINDINGS

Site

Database(s)

EDR ID Number
EPA ID Number

FARMERS UNION OIL CO (Continued)

U000881955

Compartmental Tank Flag: Not reported
Heating Product Flag: Y
HazWaste Generator Id: Not reported
Product Replaced Date: Not reported
Comments: Not reported
Date Added: 10/10/1999 10:56:35
Date Last Updated: 01/07/2013 10:50:59
Staff Id Who Did The Last Update: RSUCHAN
In Compliance: Y
Serial Number: Not reported
Tank Dual Use: N
Preferred ID: 10922

Envid: U000881955
Program Interest Id: 199946
Facility Address 2: Not reported
Address Id: 265435
MPCA Tank Number: 002
Above/Under Ground: 2
Piping Cathodic Protection: 3
Tank Cathodic Protection: 1
Substance: 26
Client Tank Number: 002
AST Base Material: Not reported
Piping Material: 2
Piping Material Desc: Not reported
Secondary Containment Tank: Not reported
Secondary Containment Pipe: Not reported
Tank Material: 1
Tank Dispenser Code: 2
Tank Status Code: 5
Tank Capacity: 1000
Tank Registration Date: 04/07/1986 00:00:00
Unregulated Tank Registration Date: Not reported
Compartmental Tank Flag: Not reported
Heating Product Flag: U
HazWaste Generator Id: Not reported
Product Replaced Date: Not reported
Comments: Not reported
Date Added: 10/10/1999 10:57:04
Date Last Updated: 01/07/2013 10:50:59
Staff Id Who Did The Last Update: RSUCHAN
In Compliance: Y
Serial Number: Not reported
Tank Dual Use: N
Preferred ID: 10922

Envid: U000881955
Program Interest Id: 199946
Facility Address 2: Not reported
Address Id: 265435
MPCA Tank Number: 005
Above/Under Ground: 2
Piping Cathodic Protection: 3
Tank Cathodic Protection: 1
Substance: 10
Client Tank Number: 005

Map ID
Direction
Distance
Elevation

MAP FINDINGS

Site

Database(s)

EDR ID Number
EPA ID Number

FARMERS UNION OIL CO (Continued)

U000881955

AST Base Material: Not reported
Piping Material: 2
Piping Material Desc: Not reported
Secondary Containment Tank: Not reported
Secondary Containment Pipe: Not reported
Tank Material: 1
Tank Dispenser Code: 1
Tank Status Code: 5
Tank Capacity: 1000
Tank Registration Date: 04/07/1986 00:00:00
Unregulated Tank Registration Date: Not reported
Compartmental Tank Flag: Not reported
Heating Product Flag: U
HazWaste Generator Id: Not reported
Product Replaced Date: Not reported
Comments: Not reported
Date Added: 10/10/1999 10:56:49
Date Last Updated: 01/07/2013 10:50:59
Staff Id Who Did The Last Update: RSUCHAN
In Compliance: Y
Serial Number: Not reported
Tank Dual Use: N
Preferred ID: 10922

Envid: U000881955
Program Interest Id: 199946
Facility Address 2: Not reported
Address Id: 265435
MPCA Tank Number: 006
Above/Under Ground: 2
Piping Cathodic Protection: 3
Tank Cathodic Protection: 1
Substance: 13
Client Tank Number: 006
AST Base Material: Not reported
Piping Material: 9
Piping Material Desc: OTHER
Secondary Containment Tank: Not reported
Secondary Containment Pipe: Not reported
Tank Material: 1
Tank Dispenser Code: 1
Tank Status Code: 5
Tank Capacity: 550
Tank Registration Date: 04/07/1986 00:00:00
Unregulated Tank Registration Date: Not reported
Compartmental Tank Flag: Not reported
Heating Product Flag: Y
HazWaste Generator Id: Not reported
Product Replaced Date: Not reported
Comments: Not reported
Date Added: 10/10/1999 10:56:49
Date Last Updated: 01/07/2013 10:50:59
Staff Id Who Did The Last Update: RSUCHAN
In Compliance: Y
Serial Number: Not reported
Tank Dual Use: N
Preferred ID: 10922

Map ID
Direction
Distance
Elevation

MAP FINDINGS

Site

Database(s)

EDR ID Number
EPA ID Number

FARMERS UNION OIL CO (Continued)

U000881955

Envid: U000881955
Program Interest Id: 199946
Facility Address 2: Not reported
Address Id: 265435
MPCA Tank Number: 001
Above/Under Ground: 2
Piping Cathodic Protection: 3
Tank Cathodic Protection: 1
Substance: 26
Client Tank Number: 001
AST Base Material: Not reported
Piping Material: 2
Piping Material Desc: Not reported
Secondary Containment Tank: Not reported
Secondary Containment Pipe: Not reported
Tank Material: 1
Tank Dispenser Code: 2
Tank Status Code: 5
Tank Capacity: 1000
Tank Registration Date: 04/07/1986 00:00:00
Unregulated Tank Registration Date: Not reported
Compartmental Tank Flag: Not reported
Heating Product Flag: U
HazWaste Generator Id: Not reported
Product Replaced Date: Not reported
Comments: Not reported
Date Added: 10/10/1999 10:56:51
Date Last Updated: 01/07/2013 10:50:59
Staff Id Who Did The Last Update: RSUCHAN
In Compliance: Y
Serial Number: Not reported
Tank Dual Use: N
Preferred ID: 10922

Lat/Long:

Latitude Degree: 46
Latitude Minute: 16
Latitude Second: 37.53
Longitude Degree: -96
Longitude Minute: 5
Longitude Second: 28.01
Staff Id Who Did The Last Update: MAPT_NC
Program Id: 199946
Latlong ID: 157600
Collection Date: 04/19/2010 17:54:45
LatLong Description: Not reported
TMSP Added: 03/22/2010 18:26:43
Date Last Updated: 04/19/2010 19:06:26
Coord Source Type: Not reported
Org Name Source: Not reported

Insrem:

Piping Material: 2
Action Completed Date: Not reported
Staff Id Who Did The Last Update: TANKS

Map ID
Direction
Distance
Elevation

MAP FINDINGS

Site

Database(s)

EDR ID Number
EPA ID Number

FARMERS UNION OIL CO (Continued)

U000881955

Piping Material: 2
Action Completed Date: Not reported
Staff Id Who Did The Last Update: TANKS

Piping Material: 2
Action Completed Date: Not reported
Staff Id Who Did The Last Update: TANKS

Piping Material: 2
Action Completed Date: Not reported
Staff Id Who Did The Last Update: TANKS

Piping Material: 2
Action Completed Date: Not reported
Staff Id Who Did The Last Update: TANKS

Tab site:

Facility Code: 34
Staff Id Who Did The Last Update: SYS
Program Interest Id: 199946
Above Or Underground: 1
Indian Reservation: 1
UST Registration Date: 04/07/1986 00:00:00
AST Registration Date: Not reported
Date Added: 07/23/1992 19:11:05
Date Last Updated: 05/23/2003 09:21:02
Max Monthly Gallons: Not reported
Vapor Recovery Installed: 1
Vapor Notify Required: 1

Tank A:

Staff Id Who Did The Last Update: TANKS
MPCA Tank Number: 001
Above Or Underground: 1
Tank Action ID: 257948
Contractor Number: 613
Supervisor Number: Not reported
Tank Action: 1
Action Date: 06/22/1998 00:00:00
Action Date Unknown: 1
Corrosion Expert Name: Not reported
Lab Flag: N
Date Added: 05/05/2000 08:31:51
Date Last Updated: 05/04/2002 08:15:44

Staff Id Who Did The Last Update: TANKS
MPCA Tank Number: 001
Above Or Underground: 1
Tank Action ID: 302679
Contractor Number: Not reported
Supervisor Number: Not reported
Tank Action: 1
Action Date: 06/15/1967 00:00:00
Action Date Unknown: 1
Corrosion Expert Name: Not reported
Lab Flag: Not reported

Map ID
Direction
Distance
Elevation

MAP FINDINGS

Site

Database(s)

EDR ID Number
EPA ID Number

FARMERS UNION OIL CO (Continued)

U000881955

Date Added: 05/05/2000 08:31:51
Date Last Updated: 05/04/2002 08:15:44

Staff Id Who Did The Last Update: TANKS
MPCA Tank Number: 002
Above Or Underground: 1
Tank Action ID: 264898
Contractor Number: 613
Supervisor Number: Not reported
Tank Action: 1
Action Date: 06/22/1998 00:00:00
Action Date Unknown: 1
Corrosion Expert Name: Not reported
Lab Flag: Not reported
Date Added: 05/05/2000 08:31:51
Date Last Updated: 05/04/2002 08:15:44

Staff Id Who Did The Last Update: TANKS
MPCA Tank Number: 002
Above Or Underground: 1
Tank Action ID: 313330
Contractor Number: Not reported
Supervisor Number: Not reported
Tank Action: 1
Action Date: 06/15/1967 00:00:00
Action Date Unknown: 1
Corrosion Expert Name: Not reported
Lab Flag: Not reported
Date Added: 05/05/2000 08:31:51
Date Last Updated: 05/04/2002 08:15:44

Staff Id Who Did The Last Update: TANKS
MPCA Tank Number: 003
Above Or Underground: 1
Tank Action ID: 249336
Contractor Number: 613
Supervisor Number: Not reported
Tank Action: 1
Action Date: 06/22/1998 00:00:00
Action Date Unknown: 1
Corrosion Expert Name: Not reported
Lab Flag: N
Date Added: 05/05/2000 08:31:51
Date Last Updated: 05/04/2002 08:15:44

Staff Id Who Did The Last Update: TANKS
MPCA Tank Number: 003
Above Or Underground: 1
Tank Action ID: 286967
Contractor Number: Not reported
Supervisor Number: Not reported
Tank Action: 1
Action Date: 06/15/1967 00:00:00
Action Date Unknown: 1
Corrosion Expert Name: Not reported
Lab Flag: Not reported
Date Added: 05/05/2000 08:31:51

Map ID
Direction
Distance
Elevation

MAP FINDINGS

Site

Database(s)

EDR ID Number
EPA ID Number

FARMERS UNION OIL CO (Continued)

U000881955

Date Last Updated: 05/04/2002 08:15:44

Staff Id Who Did The Last Update: TANKS
MPCA Tank Number: 004
Above Or Underground: 1
Tank Action ID: 268797
Contractor Number: 613
Supervisor Number: Not reported
Tank Action: 1
Action Date: 06/22/1998 00:00:00
Action Date Unknown: 1
Corrosion Expert Name: Not reported
Lab Flag: N
Date Added: 05/05/2000 08:31:51
Date Last Updated: 05/04/2002 08:15:44

Staff Id Who Did The Last Update: TANKS
MPCA Tank Number: 004
Above Or Underground: 1
Tank Action ID: 319889
Contractor Number: Not reported
Supervisor Number: Not reported
Tank Action: 1
Action Date: 06/15/1967 00:00:00
Action Date Unknown: 1
Corrosion Expert Name: Not reported
Lab Flag: Not reported
Date Added: 05/05/2000 08:31:51
Date Last Updated: 05/04/2002 08:15:44

Staff Id Who Did The Last Update: TANKS
MPCA Tank Number: 005
Above Or Underground: 1
Tank Action ID: 257150
Contractor Number: 613
Supervisor Number: Not reported
Tank Action: 1
Action Date: 06/22/1998 00:00:00
Action Date Unknown: 1
Corrosion Expert Name: Not reported
Lab Flag: N
Date Added: 05/05/2000 08:31:51
Date Last Updated: 05/04/2002 08:15:44

Staff Id Who Did The Last Update: TANKS
MPCA Tank Number: 005
Above Or Underground: 1
Tank Action ID: 300112
Contractor Number: Not reported
Supervisor Number: Not reported
Tank Action: 1
Action Date: 06/15/1967 00:00:00
Action Date Unknown: 1
Corrosion Expert Name: Not reported
Lab Flag: Not reported
Date Added: 05/05/2000 08:31:51
Date Last Updated: 05/04/2002 08:15:44

Map ID
Direction
Distance
Elevation

MAP FINDINGS

Site

Database(s)

EDR ID Number
EPA ID Number

FARMERS UNION OIL CO (Continued)

U000881955

Staff Id Who Did The Last Update: TANKS
MPCA Tank Number: 006
Above Or Underground: 1
Tank Action ID: 257151
Contractor Number: 613
Supervisor Number: Not reported
Tank Action: 1
Action Date: 06/22/1998 00:00:00
Action Date Unknown: 1
Corrosion Expert Name: Not reported
Lab Flag: N
Date Added: 05/05/2000 08:31:51
Date Last Updated: 05/04/2002 08:15:44

Staff Id Who Did The Last Update: TANKS
MPCA Tank Number: 006
Above Or Underground: 1
Tank Action ID: 300113
Contractor Number: Not reported
Supervisor Number: Not reported
Tank Action: 1
Action Date: 06/15/1967 00:00:00
Action Date Unknown: 1
Corrosion Expert Name: Not reported
Lab Flag: Not reported
Date Added: 05/05/2000 08:31:51
Date Last Updated: 05/04/2002 08:15:44

Staff Id Who Did The Last Update: TANKS
MPCA Tank Number: 007
Above Or Underground: 1
Tank Action ID: 249337
Contractor Number: 612
Supervisor Number: Not reported
Tank Action: 1
Action Date: 06/22/1998 00:00:00
Action Date Unknown: 1
Corrosion Expert Name: Not reported
Lab Flag: N
Date Added: 05/05/2000 08:31:51
Date Last Updated: 05/04/2002 08:15:44

Staff Id Who Did The Last Update: TANKS
MPCA Tank Number: 007
Above Or Underground: 1
Tank Action ID: 286968
Contractor Number: Not reported
Supervisor Number: Not reported
Tank Action: 1
Action Date: 06/15/1967 00:00:00
Action Date Unknown: 1
Corrosion Expert Name: Not reported
Lab Flag: Not reported
Date Added: 05/05/2000 08:31:51
Date Last Updated: 05/04/2002 08:15:44

Map ID
Direction
Distance
Elevation

MAP FINDINGS

Site

Database(s)

EDR ID Number
EPA ID Number

FARMERS UNION OIL CO (Continued)

U000881955

Tank C:

MPCA Tank Number: 002
Above Or Underground: 1
Compartment Number: 1
Tank Stored Product Code: 26
Tank Stored Product Desc: GASOHOL
Compartment Cap: 1000
Heating: 1
Other Desc: Not reported
Date Added: 10/10/1999 10:58:31
Date Last Updated: 05/04/2002 08:15:44

MPCA Tank Number: 004
Above Or Underground: 1
Compartment Number: 1
Tank Stored Product Code: 14
Tank Stored Product Desc: GASOLINE
Compartment Cap: 4000
Heating: 1
Other Desc: Not reported
Date Added: 10/10/1999 10:58:37
Date Last Updated: 05/04/2002 08:15:44

MPCA Tank Number: 003
Above Or Underground: 1
Compartment Number: 1
Tank Stored Product Code: 14
Tank Stored Product Desc: GASOLINE
Compartment Cap: 12000
Heating: 1
Other Desc: Not reported
Date Added: 10/10/1999 10:58:03
Date Last Updated: 05/04/2002 08:15:44

MPCA Tank Number: 007
Above Or Underground: 1
Compartment Number: 1
Tank Stored Product Code: 13
Tank Stored Product Desc: FUEL OIL
Compartment Cap: 2000
Heating: 1
Other Desc: Not reported
Date Added: 10/10/1999 10:58:03
Date Last Updated: 05/04/2002 08:15:44

MPCA Tank Number: 005
Above Or Underground: 1
Compartment Number: 1
Tank Stored Product Code: 10
Tank Stored Product Desc: DIESEL
Compartment Cap: 1000
Heating: 1
Other Desc: Not reported
Date Added: 10/10/1999 10:58:17
Date Last Updated: 05/04/2002 08:15:44

MPCA Tank Number: 006

Map ID
Direction
Distance
Elevation

MAP FINDINGS

Site

Database(s)

EDR ID Number
EPA ID Number

FARMERS UNION OIL CO (Continued)

U000881955

Above Or Underground: 1
Compartment Number: 1
Tank Stored Product Code: 13
Tank Stored Product Desc: FUEL OIL
Compartment Cap: 550
Heating: 1
Other Desc: Not reported
Date Added: 10/10/1999 10:58:17
Date Last Updated: 05/04/2002 08:15:44

MPCA Tank Number: 001
Above Or Underground: 1
Compartment Number: 1
Tank Stored Product Code: 26
Tank Stored Product Desc: GASOHOL
Compartment Cap: 1000
Heating: 1
Other Desc: Not reported
Date Added: 10/10/1999 10:58:19
Date Last Updated: 05/04/2002 08:15:44

SPILLS:

Program ID: 169523
Preferred ID: 4987
Incident ID: 4987
edr_fcity: FERGUS FALLS
Incident Date: 5/2/1989
Program: Emergency Management
Incident Types: Spill or Release
Duty Officer Number: Not reported
Lead Investigator: Kevin Faus
Incident Status: Closed or Completed
Closure Type: Not reported
AI ID source: Not reported
Source name: OTTERTAIL AG CENTER
Source Address: Not reported
Source City: Not reported
Source State: Not reported
Source ZIP: Not reported
Substance: Agri (Other Or Unspecified)
Quantity: 4
Units: tons

SPILLS:

Program ID: 169523
Facility Address 2: Not reported
Spill Date: 05/02/1989

SPILLS:

Program ID: 169523
Spill Incident Accuracy ID: 64368
Spill Product Code: 3
Spill Qty Units: 14
Spill Incident Accuracy: 2
Spill Released Qty: 4
Tmsp Added: 03/21/1996 00:00:00

Map ID
Direction
Distance
Elevation

MAP FINDINGS

Site

Database(s)

EDR ID Number
EPA ID Number

FARMERS UNION OIL CO (Continued)

U000881955

Tmsp Last Update: 05/04/2002 06:37:05
Staff ID Last Update: TANKS

MN Financial Assurance 1:

PROGRAM ID: 169523
Township Name: Not reported
Region: 1
Interest Type: Spill site
ADDR ID: 265435
Interest Telephone: Not reported
Preferred ID: 4987
Interest Start Date: 03/21/1996
Interest End Date: Not reported
Activity Flag: Not reported
TMSP Added: 03/21/1996
TMSP Last Update: 05/04/2002 06:37:05
Staff ID Last Update: TANKS
Source: TALES
Source ID: 0
Country Code: USA
FOR State: Not reported
FOR Zone: Not reported
FIPS County Code: 111
Comments: Not reported

PROGRAM ID: 199946
Township Name: Elmo
Region: 1
Interest Type: Tank site
ADDR ID: 265435
Interest Telephone: NO CORE PI PH.
Preferred ID: 10922
Interest Start Date: 07/23/1992
Interest End Date: 08/28/2006
Activity Flag: N
TMSP Added: 08/28/2006
TMSP Last Update: 11/10/2014 08:17:05
Staff ID Last Update: RGAGLE
Source: CORE
Source ID: 213806
Country Code: USA
FOR State: Not reported
FOR Zone: Not reported
FIPS County Code: 111
Comments: Not reported

PROGRAM ID: 199946
Township Name: Not reported
Region: 1
Interest Type: Deleted Tank Site
ADDR ID: 265435
Interest Telephone: 2187366915
Preferred ID: 10922
Interest Start Date: 07/23/1992
Interest End Date: Not reported
Activity Flag: Not reported

Map ID
Direction
Distance
Elevation

MAP FINDINGS

Site

Database(s)

EDR ID Number
EPA ID Number

FARMERS UNION OIL CO (Continued)

U000881955

TMSP Added: 07/23/1992
TMSP Last Update: 08/28/2006 09:11:54
Staff ID Last Update: RSUCHAN
Source: TALES
Source ID: 0
Country Code: USA
FOR State: Not reported
FOR Zone: Not reported
FIPS County Code: 111
Comments: Not reported

PROGRAM ID: 208370
Township Name: Not reported
Region: 1
Interest Type: Deleted Tank Site
ADDR ID: 265435
Interest Telephone: 2187366915
Preferred ID: 50086
Interest Start Date: 04/01/1993
Interest End Date: Not reported
Activity Flag: Y
TMSP Added: 04/01/1993
TMSP Last Update: 09/14/2006 07:10:54
Staff ID Last Update: RSUCHAN
Source: TALES
Source ID: 0
Country Code: USA
FOR State: Not reported
FOR Zone: Not reported
FIPS County Code: 111
Comments: Not reported

PROGRAM ID: 208370
Township Name: Elmo
Region: 1
Interest Type: Tank site
ADDR ID: 265435
Interest Telephone: NO CORE PI PH.
Preferred ID: 50086
Interest Start Date: 04/01/1993
Interest End Date: Not reported
Activity Flag: Y
TMSP Added: 09/14/2006
TMSP Last Update: 09/14/2006 07:10:54
Staff ID Last Update: RSUCHAN
Source: CORE
Source ID: 213806
Country Code: USA
FOR State: Not reported
FOR Zone: Not reported
FIPS County Code: 111
Comments: Not reported

PROGRAM ID: 218391
Township Name: Elmo
Region: 1
Interest Type: Leak Site

Map ID
Direction
Distance
Elevation

MAP FINDINGS

Site

Database(s)

EDR ID Number
EPA ID Number

FARMERS UNION OIL CO (Continued)

U000881955

ADDR ID: 265435
Interest Telephone: NO CORE PI PH.
Preferred ID: 5731
Interest Start Date: 09/14/1999
Interest End Date: 11/17/2006
Activity Flag: N
TMSP Added: 11/17/2006
TMSP Last Update: 11/10/2014 08:17:06
Staff ID Last Update: RGAGLE
Source: CORE
Source ID: 213806
Country Code: USA
FOR State: Not reported
FOR Zone: Not reported
FIPS County Code: 111
Comments: Not reported

PROGRAM ID: 218391
Township Name: Not reported
Region: 1
Interest Type: Deleted Leak Site
ADDR ID: 265435
Interest Telephone: 2187366915
Preferred ID: 5731
Interest Start Date: 09/14/1999
Interest End Date: Not reported
Activity Flag: Not reported
TMSP Added: 12/04/1999
TMSP Last Update: 11/17/2006 07:03:21
Staff ID Last Update: RSUCHAN
Source: TALES
Source ID: 0
Country Code: USA
FOR State: Not reported
FOR Zone: Not reported
FIPS County Code: 111
Comments: Not reported

Latitude Longitude:
Program Id: 199946
Lat/Long ID: 157600
Latitude Degrees: 46
Latitude Minutes: 16
Latitude Seconds: 37.53
Longitude Degrees: -96
Longitude Minutes: 5
Longitude Seconds: 28.01
Collection Date: 04/19/2010 17:54:45
Lat/Long Description: Not reported
TMSP Added: 03/22/2010 18:26:43
TMSP Last Update: 04/19/2010 19:06:26
Staff ID Last Update: MAPT_NC
Coord Source Type: Not reported
Org Name Source: Not reported
Coord Coll Meth: Z1
Map Scale Code: Not reported
Source: CORE

Map ID
Direction
Distance
Elevation

MAP FINDINGS

Site

Database(s)

EDR ID Number
EPA ID Number

FARMERS UNION OIL CO (Continued)

U000881955

Site ID: 213806
Spatial ID: 51370027

Tab Site:
Program Id: 199946
Facility Code: 34
Above or Under Code: 2
Indian Reservation: N
Ust Registration Date: 04/07/1986 00:00:00
Ast Registration Date: Not reported
TMSP Added: 07/23/1992 19:11:05
TMSP Last Update: 05/23/2003 09:21:02
Staff ID Last Update: SYS
Max Monthly Gallons: Not reported
Vapor Recovery Installed: U
Vapor Notif Required: U

Latitude Longitude:
Program Id: 208370
Lat/Long ID: 0
Latitude Degrees: Not reported
Latitude Minutes: Not reported
Latitude Seconds: Not reported
Longitude Degrees: Not reported
Longitude Minutes: Not reported
Longitude Seconds: Not reported
Collection Date: Not reported
Lat/Long Description: Not reported
TMSP Added: 04/29/2010 11:52:47
TMSP Last Update: 04/29/2010 11:52:47
Staff ID Last Update: JHAUGER
Coord Source Type: Not reported
Org Name Source: Not reported
Coord Coll Meth: Not reported
Map Scale Code: Not reported
Source: TALES
Site ID: 213806
Spatial ID: 51430974

Program Id: 208370
Lat/Long ID: 157600
Latitude Degrees: 46
Latitude Minutes: 16
Latitude Seconds: 37.53
Longitude Degrees: -96
Longitude Minutes: 5
Longitude Seconds: 28.01
Collection Date: 04/19/2010 17:54:45
Lat/Long Description: Not reported
TMSP Added: 03/22/2010 18:26:43
TMSP Last Update: 04/19/2010 19:06:26
Staff ID Last Update: MAPT_NC
Coord Source Type: Not reported
Org Name Source: Not reported
Coord Coll Meth: Z1

Map ID
Direction
Distance
Elevation

MAP FINDINGS

Site

Database(s)

EDR ID Number
EPA ID Number

FARMERS UNION OIL CO (Continued)

U000881955

Map Scale Code: Not reported
Source: CORE
Site ID: 213806
Spatial ID: 51430974

Tab Site:

Program Id: 208370
Facility Code: 34
Above or Under Code: 1
Indian Reservation: N
Ust Registration Date: Not reported
Ast Registration Date: 06/01/1990 00:00:00
TMSP Added: 04/01/1993 00:00:00
TMSP Last Update: 05/23/2003 09:21:04
Staff ID Last Update: SYS
Max Monthly Gallons: Not reported
Vapor Recovery Installed: U
Vapor Notif Required: U

Latitude Longitude:

Program Id: 218391
Lat/Long ID: 4731
Latitude Degrees: 46
Latitude Minutes: 16
Latitude Seconds: 54.1462
Longitude Degrees: -96
Longitude Minutes: 4
Longitude Seconds: 20.0819
Collection Date: Not reported
Lat/Long Description: Not reported
TMSP Added: 08/03/2004 12:34:08
TMSP Last Update: 08/03/2004 12:34:08
Staff ID Last Update: RSUCHAN
Coord Source Type: Not reported
Org Name Source: Not reported
Coord Coll Meth: A1
Map Scale Code: Not reported
Source: TALES
Site ID: 213806
Spatial ID: 51753214

Program Id: 218391
Lat/Long ID: 157600
Latitude Degrees: 46
Latitude Minutes: 16
Latitude Seconds: 37.53
Longitude Degrees: -96
Longitude Minutes: 5
Longitude Seconds: 28.01
Collection Date: 04/19/2010 17:54:45
Lat/Long Description: Not reported
TMSP Added: 03/22/2010 18:26:43
TMSP Last Update: 04/19/2010 19:06:26
Staff ID Last Update: MAPT_NC
Coord Source Type: Not reported

Map ID
Direction
Distance
Elevation

MAP FINDINGS

Site

Database(s)

EDR ID Number
EPA ID Number

FARMERS UNION OIL CO (Continued)

U000881955

Org Name Source: Not reported
Coord Coll Meth: Z1
Map Scale Code: Not reported
Source: CORE
Site ID: 213806
Spatial ID: 51753214

Staff Name:

Program Id: 218391
Staff Sequence ID: 17768
Staff Type: Not reported
Staff Name: Not reported
TMSP Added: 12/04/1999 14:04:15
TMSP Last Update: 01/20/2012 10:39:36
Staff ID Last Update: RSUCHAN
Last Name: Not reported
First Name: Not reported
Middle Initial: Not reported
Functional Area Code: LPM
Staff ID Number: 3311

Program Id: 218391
Staff Sequence ID: 122034
Staff Type: Not reported
Staff Name: Not reported
TMSP Added: 07/28/2009 13:06:55
TMSP Last Update: 01/20/2012 10:39:38
Staff ID Last Update: RSUCHAN
Last Name: Not reported
First Name: Not reported
Middle Initial: Not reported
Functional Area Code: HYD
Staff ID Number: 9777

WIMN:

Status: Y
Latitude: 46.27671349
Longitude: -96.08993847
Item ID: 107056-AISI0000107056
AI ID: 107056
Document ID: 0
Subject Item Type Code: CON
Subject Item Category Code: AISI
Subject Item ID: 107056
Subject Item Category Description: Agency Interest
Subject Item Type Description: Conventional Site
Description: Not reported
Subject Item Designation: Not reported
MPCA Program: Multiple Programs
Program List: SR; TL
City, Township or Unorganized code: 239475
City, Township or Unorganized Name: Fergus Falls
Congressional District Code: 7
House District: 8A

Map ID
 Direction
 Distance
 Elevation

MAP FINDINGS

Site

Database(s)

EDR ID Number
 EPA ID Number

FARMERS UNION OIL CO (Continued)

U000881955

Senate District: 8
 USGS 8-digits: 09020103
 USGS 8-digits Name: Otter Tail River
 USGS 10-digits: 902010309
 USGS 12-digits: 90201030904
 USGS 12-digits Name: City of Fergus Falls-Otter Tail River
 MDH Drinking Water Management Code: 0
 MDH Drinking Water Management Name: Not reported
 Location Description: Not reported
 Township, Range, Direction, Section QQ: 13243204ac
 PLS Township: 132
 Range: 43
 Range Direction: W
 Section: 4
 Quarters: ac
 Collection Method Code: Q2
 Method Description: Public Land Survey-Two Quarter
 Ref Code: GEN
 Ref Description: General Location
 Location Verified Flag: N
 Collection Date: 06/30/2016
 Timestamp of Creation: 08/28/2006
 User Name of Creator: DELTA_M_R1
 Timestamp of Last Update: 06/30/2016
 User Name of Last Update: geo_nc
 Status Date: Not reported
 The Delta Spatial ID: 51370026
 Activity: Multiple Activities
 Activity List: Aboveground Tanks; Petroleum Remediation, Leak Site; Underground Tanks
 MPCA ID: Multiple IDs
 MPCA List: LS0005731; TS0010922
 Program List: Investigation and Cleanup; Tanks
 Classification: Not reported
 Site URL: <http://cf.pca.state.mn.us/wimn/siteInfo.cfm?siteid=107056>

WIMN:
 Legislative District: 8A
 Latitude: 46.27709200
 Longitude: -96.09111500
 Activity: Multiple Activities
 MPCA ID: Multiple Activities
 Major Watershed: Otter Tail River
 Site URL: <http://cf.pca.state.mn.us/wimn/siteInfo.cfm?siteid=213806>
 Coordinate Collection Method: Zip Code Centroid
 Status: Active

163 **AGCOUNTRY FARM CREDIT SERVICES**
SW **SEE LOCATION DESCRIPTION**
1/4-1/2 **FERGUS FALLS, MN 56537**
0.335 mi.
1768 ft. **Site 20 of 88 in cluster I**

WIMN **S110426016**
N/A

Relative: WIMN:
Higher Status: N
 Latitude: 46.27671349
Actual: Longitude: -96.08993847
1196 ft. Item ID: 124674-AISI0000124674

Map ID
Direction
Distance
Elevation

MAP FINDINGS

Site

Database(s)

EDR ID Number
EPA ID Number

AGCOUNTRY FARM CREDIT SERVICES (Continued)

S110426016

AI ID: 124674
Document ID: 0
Subject Item Type Code: CON
Subject Item Category Code: AISI
Subject Item ID: 124674
Subject Item Category Description: Agency Interest
Subject Item Type Description: Conventional Site
Description: Not reported
Subject Item Designation: Not reported
MPCA Program: Stormwater
Program List: ST
City, Township or Unorganized code: 239475
City, Township or Unorganized Name: Fergus Falls
Congressional District Code: 7
House District: 8A
Senate District: 8
USGS 8-digits: 09020103
USGS 8-digits Name: Otter Tail River
USGS 10-digits: 902010309
USGS 12-digits: 90201030904
USGS 12-digits Name: City of Fergus Falls-Otter Tail River
MDH Drinking Water Management Code: 0
MDH Drinking Water Management Name: Not reported
Location Description: Not reported
Township, Range, Direction, Section QQ: 13243204ac
PLS Township: 132
Range: 43
Range Direction: W
Section: 4
Quarters: ac
Collection Method Code: Q2
Method Description: Public Land Survey-Two Quarter
Ref Code: GEN
Ref Description: General Location
Location Verified Flag: N
Collection Date: 06/30/2016
Timestamp of Creation: 09/13/2007
User Name of Creator: DELTA_M_R1
Timestamp of Last Update: 06/30/2016
User Name of Last Update: geo_nc
Status Date: Not reported
The Delta Spatial ID: 53592243
Activity: Construction Stormwater
Activity List: Construction Stormwater
MPCA ID: C00023866
MPCA List: C00023866
Program List: Stormwater
Classification: Not reported
Site URL: <http://cf.pca.state.mn.us/wimn/siteInfo.cfm?siteid=124674>

WIMN:

Legislative District: 8A
Latitude: 46.27709200
Longitude: -96.09111500
Activity: Construction Stormwater Permit
MPCA ID: C00023866
Major Watershed: Otter Tail River
Site URL: <http://cf.pca.state.mn.us/wimn/siteInfo.cfm?siteid=53592242>

Map ID
 Direction
 Distance
 Elevation

MAP FINDINGS

Site

Database(s)

EDR ID Number
 EPA ID Number

AGCOUNTRY FARM CREDIT SERVICES (Continued)

S110426016

Coordinate Collection Method: Zip Code Centroid
 Status: Inactive

I64
SW
 1/4-1/2
 0.335 mi.
 1768 ft.

U-MOTORS - CSW
SEE LOCATION DESCRIPTION
FERGUS FALLS, MN 56537
 Site 21 of 88 in cluster I

WIMN S110443356
N/A

Relative:
Higher

WIMN:

Status: N
 Latitude: 46.27671349
 Longitude: -96.08993847
 Item ID: 125328-AISI0000125328
 AI ID: 125328
 Document ID: 0
 Subject Item Type Code: CON
 Subject Item Category Code: AISI
 Subject Item ID: 125328
 Subject Item Category Description: Agency Interest
 Subject Item Type Description: Conventional Site
 Description: Not reported
 Subject Item Designation: Not reported
 MPCA Program: Stormwater
 Program List: ST
 City, Township or Unorganized code: 239475
 City, Township or Unorganized Name: Fergus Falls
 Congressional District Code: 7
 House District: 8A
 Senate District: 8
 USGS 8-digits: 09020103
 USGS 8-digits Name: Otter Tail River
 USGS 10-digits: 902010309
 USGS 12-digits: 90201030904
 USGS 12-digits Name: City of Fergus Falls-Otter Tail River
 MDH Drinking Water Management Code: 0
 MDH Drinking Water Management Name: Not reported
 Location Description: Not reported
 Township, Range, Direction, Section QQ: 13243204ac
 PLS Township: 132
 Range: 43
 Range Direction: W
 Section: 4
 Quarters: ac
 Collection Method Code: Q2
 Method Description: Public Land Survey-Two Quarter
 Ref Code: GEN
 Ref Description: General Location
 Location Verified Flag: N
 Collection Date: 06/30/2016
 Timestamp of Creation: 07/06/2007
 User Name of Creator: DELTA_M_R1
 Timestamp of Last Update: 06/30/2016
 User Name of Last Update: geo_nc
 Status Date: Not reported
 The Delta Spatial ID: 53235073
 Activity: Construction Stormwater

Actual:
1196 ft.

Map ID
 Direction
 Distance
 Elevation

MAP FINDINGS

Site

Database(s)

EDR ID Number
 EPA ID Number

U-MOTORS - CSW (Continued)

S110443356

Activity List: Construction Stormwater
 MPCA ID: C00023017
 MPCA List: C00023017
 Program List: Stormwater
 Classification: Not reported
 Site URL: <http://cf.pca.state.mn.us/wimn/siteInfo.cfm?siteid=125328>

WIMN:

Legislative District: 8A
 Latitude: 46.27709200
 Longitude: -96.09111500
 Activity: Construction Stormwater Permit
 MPCA ID: C00023017
 Major Watershed: Otter Tail River
 Site URL: <http://cf.pca.state.mn.us/wimn/siteInfo.cfm?siteid=270857>
 Coordinate Collection Method: Zip Code Centroid
 Status: Inactive

I65
SW
1/4-1/2
0.335 mi.
1768 ft.

SAP 56-613-01
SEE LOCATION DESCRIPTION
FERGUS FALLS, MN 56537
Site 22 of 88 in cluster I

WIMN S110230047
N/A

Relative:
Higher

WIMN:

Status: N
 Latitude: 46.27671349
 Longitude: -96.08993847
 Item ID: 15317-AISI0000015317
 AI ID: 15317
 Document ID: 0
 Subject Item Type Code: CON
 Subject Item Category Code: AISI
 Subject Item ID: 15317
 Subject Item Category Description: Agency Interest
 Subject Item Type Description: Conventional Site
 Description: Not reported
 Subject Item Designation: Not reported
 MPCA Program: Stormwater
 Program List: ST
 City, Township or Unorganized code: 239475
 City, Township or Unorganized Name: Fergus Falls
 Congressional District Code: 7
 House District: 8A
 Senate District: 8
 USGS 8-digits: 09020103
 USGS 8-digits Name: Otter Tail River
 USGS 10-digits: 902010309
 USGS 12-digits: 90201030904
 USGS 12-digits Name: City of Fergus Falls-Otter Tail River
 MDH Drinking Water Management Code: 0
 MDH Drinking Water Management Name: Not reported
 Location Description: Not reported
 Township, Range, Direction, Section QQ: 13243204ac
 PLS Township: 132
 Range: 43
 Range Direction: W

Actual:
1196 ft.

Map ID
 Direction
 Distance
 Elevation

MAP FINDINGS

Site

Database(s)

EDR ID Number
 EPA ID Number

SAP 56-613-01 (Continued)

S110230047

Section: 4
 Quarters: ac
 Collection Method Code: Q2
 Method Description: Public Land Survey-Two Quarter
 Ref Code: GEN
 Ref Description: General Location
 Location Verified Flag: N
 Collection Date: 06/30/2016
 Timestamp of Creation: 05/05/1999
 User Name of Creator: DELTA_M_R1
 Timestamp of Last Update: 06/30/2016
 User Name of Last Update: geo_nc
 Status Date: Not reported
 The Delta Spatial ID: 9101
 Activity: Construction Stormwater
 Activity List: Construction Stormwater
 MPCA ID: C00005537
 MPCA List: C00005537
 Program List: Stormwater
 Classification: Not reported
 Site URL: <http://cf.pca.state.mn.us/wimn/siteInfo.cfm?siteid=15317>

WIMN:

Legislative District: 8A
 Latitude: 46.27709200
 Longitude: -96.09111500
 Activity: Construction Stormwater Permit
 MPCA ID: C00005537
 Major Watershed: Otter Tail River
 Site URL: <http://cf.pca.state.mn.us/wimn/siteInfo.cfm?siteid=14019>
 Coordinate Collection Method: Zip Code Centroid
 Status: Inactive

166
 SW
 1/4-1/2
 0.335 mi.
 1768 ft.

**HEGSTAD OIL CO (AMOR GARAGE)
 PO BOX 333
 FERGUS FALLS, MN 56537**

**Financial Assurance S110432828
 WIMN N/A**

Site 23 of 88 in cluster I

**Relative:
 Higher**

MN Financial Assurance 1:
 PROGRAM ID: 198283
 Township Name: Not reported
 Region: 1
 Interest Type: Deleted Tank Site
 ADDR ID: 177173
 Interest Telephone: 2187364985
 Preferred ID: 9055
 Interest Start Date: 07/23/1992
 Interest End Date: Not reported
 Activity Flag: Not reported
 TMSP Added: 07/23/1992
 TMSP Last Update: 08/31/2006 11:13:42
 Staff ID Last Update: RSUCHAN
 Source: TALES
 Source ID: 0
 Country Code: USA
 FOR State: Not reported

**Actual:
 1196 ft.**

Map ID
Direction
Distance
Elevation

MAP FINDINGS

Site

Database(s)

EDR ID Number
EPA ID Number

HEGSTAD OIL CO (AMOR GARAGE) (Continued)

S110432828

FOR Zone: Not reported
FIPS County Code: 111
Comments: Not reported

PROGRAM ID: 198283
Township Name: Elmo
Region: 1
Interest Type: Tank site
ADDR ID: 177173
Interest Telephone: NO CORE PI PH.
Preferred ID: 9055
Interest Start Date: 07/23/1992
Interest End Date: 08/31/2006
Activity Flag: N
TMSP Added: 08/31/2006
TMSP Last Update: 11/10/2014 08:17:05
Staff ID Last Update: RGAGLE
Source: CORE
Source ID: 220580
Country Code: USA
FOR State: Not reported
FOR Zone: Not reported
FIPS County Code: 111
Comments: Not reported

Latitude Longitude:
Program Id: 198283
Lat/Long ID: 0
Latitude Degrees: Not reported
Latitude Minutes: Not reported
Latitude Seconds: Not reported
Longitude Degrees: Not reported
Longitude Minutes: Not reported
Longitude Seconds: Not reported
Collection Date: Not reported
Lat/Long Description: Not reported
TMSP Added: 12/23/2013 16:33:49
TMSP Last Update: 12/23/2013 16:33:49
Staff ID Last Update: CMATTIS
Coord Source Type: Not reported
Org Name Source: Not reported
Coord Coll Meth: Not reported
Map Scale Code: Not reported
Source: TALES
Site ID: 220580
Spatial ID: 51385723

Program Id: 198283
Lat/Long ID: 163013
Latitude Degrees: 46
Latitude Minutes: 16
Latitude Seconds: 37.53
Longitude Degrees: -96
Longitude Minutes: 5
Longitude Seconds: 28.01
Collection Date: 04/19/2010 17:54:01
Lat/Long Description: Not reported

Map ID
Direction
Distance
Elevation

MAP FINDINGS

Site

Database(s)

EDR ID Number
EPA ID Number

HEGSTAD OIL CO (AMOR GARAGE) (Continued)

S110432828

TMSP Added: 03/29/2010 18:42:59
TMSP Last Update: 04/19/2010 19:05:18
Staff ID Last Update: MAPT_NC
Coord Source Type: Not reported
Org Name Source: Not reported
Coord Coll Meth: Z1
Map Scale Code: Not reported
Source: CORE
Site ID: 220580
Spatial ID: 51385723

Tab Site:

Program Id: 198283
Facility Code: 34
Above or Under Code: 2
Indian Reservation: N
Ust Registration Date: 05/08/1986 00:00:00
Ast Registration Date: Not reported
TMSP Added: 07/23/1992 19:11:05
TMSP Last Update: 05/23/2003 09:21:02
Staff ID Last Update: SYS
Max Monthly Gallons: Not reported
Vapor Recovery Installed: U
Vapor Notif Required: U

WIMN:

Status: N
Latitude: 46.27671349
Longitude: -96.08993847
Item ID: 107556-AISI0000107556
AI ID: 107556
Document ID: 0
Subject Item Type Code: CON
Subject Item Category Code: AISI
Subject Item ID: 107556
Subject Item Category Description: Agency Interest
Subject Item Type Description: Conventional Site
Description: Not reported
Subject Item Designation: Not reported
MPCA Program: Tanks
Program List: TL
City, Township or Unorganized code: 239475
City, Township or Unorganized Name: Fergus Falls
Congressional District Code: 7
House District: 8A
Senate District: 8
USGS 8-digits: 09020103
USGS 8-digits Name: Otter Tail River
USGS 10-digits: 902010309
USGS 12-digits: 90201030904
USGS 12-digits Name: City of Fergus Falls-Otter Tail River
MDH Drinking Water Management Code: 0
MDH Drinking Water Management Name: Not reported
Location Description: Not reported
Township, Range, Direction, Section QQ: 13243204ac

Map ID
 Direction
 Distance
 Elevation

MAP FINDINGS

Site

Database(s)

EDR ID Number
 EPA ID Number

HEGSTAD OIL CO (AMOR GARAGE) (Continued)

S110432828

PLS Township: 132
 Range: 43
 Range Direction: W
 Section: 4
 Quarters: ac
 Collection Method Code: Q2
 Method Description: Public Land Survey-Two Quarter
 Ref Code: GEN
 Ref Description: General Location
 Location Verified Flag: N
 Collection Date: 06/30/2016
 Timestamp of Creation: 08/31/2006
 User Name of Creator: DELTA_M_R1
 Timestamp of Last Update: 06/30/2016
 User Name of Last Update: geo_nc
 Status Date: Not reported
 The Delta Spatial ID: 51385722
 Activity: Underground Tanks
 Activity List: Underground Tanks
 MPCA ID: TS0009055
 MPCA List: TS0009055
 Program List: Tanks
 Classification: Not reported
 Site URL: <http://cf.pca.state.mn.us/wimn/siteInfo.cfm?siteid=107556>

WIMN:

Legislative District: 8A
 Latitude: 46.27709200
 Longitude: -96.09111500
 Activity: Tank Site
 MPCA ID: 9055
 Major Watershed: Otter Tail River
 Site URL: <http://cf.pca.state.mn.us/wimn/siteInfo.cfm?siteid=220580>
 Coordinate Collection Method: Zip Code Centroid
 Status: Inactive

167
SW
1/4-1/2
0.335 mi.
1768 ft.

DORAN WMA WETLAND RESTORATION
SEE LOCATION DESCRIPTION
FERGUS FALLS, MN 56537
Site 24 of 88 in cluster I

WIMN 1007651389
N/A

Relative:
Higher

WIMN:

Status: N
 Latitude: 46.27671349
 Longitude: -96.08993847
 Item ID: 87356-AISI0000087356
 AI ID: 87356
 Document ID: 0
 Subject Item Type Code: CON
 Subject Item Category Code: AISI
 Subject Item ID: 87356
 Subject Item Category Description: Agency Interest
 Subject Item Type Description: Conventional Site
 Description: Not reported
 Subject Item Designation: Not reported
 MPCA Program: Stormwater

Actual:
1196 ft.

Map ID
Direction
Distance
Elevation

MAP FINDINGS

Site

Database(s)

EDR ID Number
EPA ID Number

DORAN WMA WETLAND RESTORATION (Continued)

1007651389

Program List:	ST
City, Township or Unorganized code:	239475
City, Township or Unorganized Name:	Fergus Falls
Congressional District Code:	7
House District:	8A
Senate District:	8
USGS 8-digits:	09020103
USGS 8-digits Name:	Otter Tail River
USGS 10-digits:	902010309
USGS 12-digits:	90201030904
USGS 12-digits Name:	City of Fergus Falls-Otter Tail River
MDH Drinking Water Management Code:	0
MDH Drinking Water Management Name:	Not reported
Location Description:	Not reported
Township, Range, Direction, Section QQ:	13243204ac
PLS Township:	132
Range:	43
Range Direction:	W
Section:	4
Quarters:	ac
Collection Method Code:	Q2
Method Description:	Public Land Survey-Two Quarter
Ref Code:	GEN
Ref Description:	General Location
Location Verified Flag:	N
Collection Date:	06/30/2016
Timestamp of Creation:	07/01/2004
User Name of Creator:	DELTA_M_R1
Timestamp of Last Update:	06/30/2016
User Name of Last Update:	geo_nc
Status Date:	Not reported
The Delta Spatial ID:	95272
Activity:	Construction Stormwater
Activity List:	Construction Stormwater
MPCA ID:	C00012722
MPCA List:	C00012722
Program List:	Stormwater
Classification:	Not reported
Site URL:	http://cf.pca.state.mn.us/wimn/siteInfo.cfm?siteid=87356
WIMN:	
Legislative District:	8A
Latitude:	46.27709200
Longitude:	-96.09111500
Activity:	Construction Stormwater Permit
MPCA ID:	C00012722
Major Watershed:	Otter Tail River
Site URL:	http://cf.pca.state.mn.us/wimn/siteInfo.cfm?siteid=142230
Coordinate Collection Method:	Zip Code Centroid
Status:	Inactive

Map ID
 Direction
 Distance
 Elevation

MAP FINDINGS

Site

Database(s)

EDR ID Number
 EPA ID Number

I68
SW
1/4-1/2
0.335 mi.
1768 ft.

FERGUS FALLS MUNICIPAL AIRPORT MESABA AV
EINAR MICKELSON FIELD HIGHWAY 210
FERGUS FALLS, MN 56537

WIMN S110196513
N/A

Site 25 of 88 in cluster I

Relative:
Higher

WIMN:

Actual:
1196 ft.

Status:	N
Latitude:	46.27671349
Longitude:	-96.08993847
Item ID:	52758-AISI0000052758
AI ID:	52758
Document ID:	0
Subject Item Type Code:	CON
Subject Item Category Code:	AISI
Subject Item ID:	52758
Subject Item Category Description:	Agency Interest
Subject Item Type Description:	Conventional Site
Description:	Not reported
Subject Item Designation:	Not reported
MPCA Program:	Stormwater
Program List:	ST
City, Township or Unorganized code:	239475
City, Township or Unorganized Name:	Fergus Falls
Congressional District Code:	7
House District:	8A
Senate District:	8
USGS 8-digits:	09020103
USGS 8-digits Name:	Otter Tail River
USGS 10-digits:	902010309
USGS 12-digits:	90201030904
USGS 12-digits Name:	City of Fergus Falls-Otter Tail River
MDH Drinking Water Management Code:	0
MDH Drinking Water Management Name:	Not reported
Location Description:	Not reported
Township, Range, Direction, Section QQ:	13243204ac
PLS Township:	132
Range:	43
Range Direction:	W
Section:	4
Quarters:	ac
Collection Method Code:	Q2
Method Description:	Public Land Survey-Two Quarter
Ref Code:	GEN
Ref Description:	General Location
Location Verified Flag:	N
Collection Date:	06/30/2016
Timestamp of Creation:	09/07/2000
User Name of Creator:	DELTA_M_R1
Timestamp of Last Update:	06/30/2016
User Name of Last Update:	geo_nc
Status Date:	Not reported
The Delta Spatial ID:	54856
Activity:	Industrial Stormwater
Activity List:	Industrial Stormwater
MPCA ID:	A00001043
MPCA List:	A00001043
Program List:	Stormwater
Classification:	Not reported

Map ID
Direction
Distance
Elevation

MAP FINDINGS

Site

Database(s)

EDR ID Number
EPA ID Number

FERGUS FALLS MUNICIPAL AIRPORT MESABA AV (Continued)

S110196513

Site URL: <http://cf.pca.state.mn.us/wimn/siteInfo.cfm?siteid=52758>
WIMN:
Legislative District: 8A
Latitude: 46.27709200
Longitude: -96.09111500
Activity: Industrial Stormwater Permit
MPCA ID: A00001043
Major Watershed: Otter Tail River
Site URL: <http://cf.pca.state.mn.us/wimn/siteInfo.cfm?siteid=75593>
Coordinate Collection Method: Zip Code Centroid
Status: Inactive

**I69
SW
1/4-1/2
0.335 mi.
1768 ft.**

**SAP 56-600-14 GLENDALOUGH PARK ACESS RD
SEE LOCATION DESCRIPTION
FERGUS FALLS, MN 56537
Site 26 of 88 in cluster I**

**WIMN S110230043
N/A**

**Relative:
Higher**

WIMN:
Status: N
Latitude: 46.27671349
Longitude: -96.08993847
Item ID: 42264-AISI0000042264
AI ID: 42264
Document ID: 0
Subject Item Type Code: CON
Subject Item Category Code: AISI
Subject Item ID: 42264
Subject Item Category Description: Agency Interest
Subject Item Type Description: Conventional Site
Description: Not reported
Subject Item Designation: Not reported
MPCA Program: Stormwater
Program List: ST
City, Township or Unorganized code: 239475
City, Township or Unorganized Name: Fergus Falls
Congressional District Code: 7
House District: 8A
Senate District: 8
USGS 8-digits: 09020103
USGS 8-digits Name: Otter Tail River
USGS 10-digits: 902010309
USGS 12-digits: 90201030904
USGS 12-digits Name: City of Fergus Falls-Otter Tail River
MDH Drinking Water Management Code: 0
MDH Drinking Water Management Name: Not reported
Location Description: Not reported
Township, Range, Direction, Section QQ: 13243204ac
PLS Township: 132
Range: 43
Range Direction: W
Section: 4
Quarters: ac
Collection Method Code: Q2
Method Description: Public Land Survey-Two Quarter
Ref Code: GEN

**Actual:
1196 ft.**

Map ID
Direction
Distance
Elevation

MAP FINDINGS

Site

Database(s)

EDR ID Number
EPA ID Number

SAP 56-600-14 GLENDALOUGH PARK ACCESS RD (Continued)

S110230043

Ref Description:	General Location
Location Verified Flag:	N
Collection Date:	06/30/2016
Timestamp of Creation:	08/23/1999
User Name of Creator:	DELTA_M_R1
Timestamp of Last Update:	06/30/2016
User Name of Last Update:	geo_nc
Status Date:	Not reported
The Delta Spatial ID:	46746
Activity:	Construction Stormwater
Activity List:	Construction Stormwater
MPCA ID:	C00001695
MPCA List:	C00001695
Program List:	Stormwater
Classification:	Not reported
Site URL:	http://cf.pca.state.mn.us/wimn/siteInfo.cfm?siteid=42264

WIMN:

Legislative District:	8A
Latitude:	46.27709200
Longitude:	-96.09111500
Activity:	Construction Stormwater Permit
MPCA ID:	C00001695
Major Watershed:	Otter Tail River
Site URL:	http://cf.pca.state.mn.us/wimn/siteInfo.cfm?siteid=62440
Coordinate Collection Method:	Zip Code Centroid
Status:	Inactive

I70
SW
1/4-1/2
0.335 mi.
1768 ft.

CP 8151, WEYRENS RD WATER MAIN LOOP
E TERMINUS OF WEYRENS RD TO WESTER
FERGUS FALLS, MN 56537

WIMN 1005892483
N/A

Site 27 of 88 in cluster I

Relative:
Higher

Actual:
1196 ft.

WIMN:

Status:	N
Latitude:	46.27671349
Longitude:	-96.08993847
Item ID:	61851-AISI0000061851
AI ID:	61851
Document ID:	0
Subject Item Type Code:	CON
Subject Item Category Code:	AISI
Subject Item ID:	61851
Subject Item Category Description:	Agency Interest
Subject Item Type Description:	Conventional Site
Description:	Not reported
Subject Item Designation:	Not reported
MPCA Program:	Stormwater
Program List:	ST
City, Township or Unorganized code:	239475
City, Township or Unorganized Name:	Fergus Falls
Congressional District Code:	7
House District:	8A
Senate District:	8
USGS 8-digits:	09020103
USGS 8-digits Name:	Otter Tail River

Map ID
 Direction
 Distance
 Elevation

MAP FINDINGS

Site

Database(s)

EDR ID Number
 EPA ID Number

CP 8151, WEYRENS RD WATER MAIN LOOP (Continued)

1005892483

USGS 10-digits: 902010309
 USGS 12-digits: 90201030904
 USGS 12-digits Name: City of Fergus Falls-Otter Tail River
 MDH Drinking Water Management Code: 0
 MDH Drinking Water Management Name: Not reported
 Location Description: Not reported
 Township, Range, Direction, Section QQ: 13243204ac
 PLS Township: 132
 Range: 43
 Range Direction: W
 Section: 4
 Quarters: ac
 Collection Method Code: Q2
 Method Description: Public Land Survey-Two Quarter
 Ref Code: GEN
 Ref Description: General Location
 Location Verified Flag: N
 Collection Date: 06/30/2016
 Timestamp of Creation: 07/23/2001
 User Name of Creator: DELTA_M_R1
 Timestamp of Last Update: 06/30/2016
 User Name of Last Update: geo_nc
 Status Date: Not reported
 The Delta Spatial ID: 57704
 Activity: Construction Stormwater
 Activity List: Construction Stormwater
 MPCA ID: C00007911
 MPCA List: C00007911
 Program List: Stormwater
 Classification: Not reported
 Site URL: <http://cf.pca.state.mn.us/wimn/siteInfo.cfm?siteid=61851>

WIMN:

Legislative District: 8A
 Latitude: 46.27709200
 Longitude: -96.09111500
 Activity: Construction Stormwater Permit
 MPCA ID: C00007911
 Major Watershed: Otter Tail River
 Site URL: <http://cf.pca.state.mn.us/wimn/siteInfo.cfm?siteid=80935>
 Coordinate Collection Method: Zip Code Centroid
 Status: Inactive

**I71
 SW
 1/4-1/2
 0.335 mi.
 1768 ft.**

**US FISH & WILDLIFE SERVICE
 PO BOX 76 ROUTE 1
 FERGUS FALLS, MN 56537**

Site 28 of 88 in cluster I

**Financial Assurance S110443505
 WIMN N/A**

**Relative:
 Higher**

MN Financial Assurance 1:
 PROGRAM ID: 203885
 Township Name: Not reported
 Region: 1
 Interest Type: Deleted Tank Site
 ADDR ID: 187771
 Interest Telephone: 2187392291
 Preferred ID: 15327

**Actual:
 1196 ft.**

Map ID
Direction
Distance
Elevation

MAP FINDINGS

Site

Database(s)

EDR ID Number
EPA ID Number

US FISH & WILDLIFE SERVICE (Continued)

S110443505

Interest Start Date: 07/23/1992
Interest End Date: Not reported
Activity Flag: Not reported
TMSP Added: 07/23/1992
TMSP Last Update: 09/12/2006 14:50:37
Staff ID Last Update: RSUCHAN
Source: TALES
Source ID: 0
Country Code: USA
FOR State: Not reported
FOR Zone: Not reported
FIPS County Code: 111
Comments: Not reported

PROGRAM ID: 203885
Township Name: Elmo
Region: 1
Interest Type: Tank site
ADDR ID: 187771
Interest Telephone: NO CORE PI PH.
Preferred ID: 15327
Interest Start Date: 07/23/1992
Interest End Date: 09/12/2006
Activity Flag: N
TMSP Added: 09/12/2006
TMSP Last Update: 11/10/2014 08:17:05
Staff ID Last Update: RGAGLE
Source: CORE
Source ID: 224798
Country Code: USA
FOR State: Not reported
FOR Zone: Not reported
FIPS County Code: 111
Comments: Not reported

Latitude Longitude:
Program Id: 203885
Lat/Long ID: 164253
Latitude Degrees: 46
Latitude Minutes: 16
Latitude Seconds: 37.53
Longitude Degrees: -96
Longitude Minutes: 5
Longitude Seconds: 28.01
Collection Date: 04/19/2010 17:54:14
Lat/Long Description: Not reported
TMSP Added: 03/29/2010 18:43:41
TMSP Last Update: 04/19/2010 19:05:38
Staff ID Last Update: MAPT_NC
Coord Source Type: Not reported
Org Name Source: Not reported
Coord Coll Meth: Z1
Map Scale Code: Not reported
Source: CORE
Site ID: 224798
Spatial ID: 51422039

Map ID
Direction
Distance
Elevation

MAP FINDINGS

Site

Database(s)

EDR ID Number
EPA ID Number

US FISH & WILDLIFE SERVICE (Continued)

S110443505

Tab Site:

Program Id: 203885
Facility Code: 14
Above or Under Code: 2
Indian Reservation: N
Ust Registration Date: 08/21/1991 00:00:00
Ast Registration Date: Not reported
TMSP Added: 07/23/1992 19:11:05
TMSP Last Update: 05/23/2003 09:21:03
Staff ID Last Update: SYS
Max Monthly Gallons: Not reported
Vapor Recovery Installed: U
Vapor Notif Required: U

WIMN:

Status: N
Latitude: 46.27671349
Longitude: -96.08993847
Item ID: 117530-AISI0000117530
AI ID: 117530
Document ID: 0
Subject Item Type Code: CON
Subject Item Category Code: AISI
Subject Item ID: 117530
Subject Item Category Description: Agency Interest
Subject Item Type Description: Conventional Site
Description: Not reported
Subject Item Designation: Not reported
MPCA Program: Tanks
Program List: TL
City, Township or Unorganized code: 239475
City, Township or Unorganized Name: Fergus Falls
Congressional District Code: 7
House District: 8A
Senate District: 8
USGS 8-digits: 09020103
USGS 8-digits Name: Otter Tail River
USGS 10-digits: 902010309
USGS 12-digits: 90201030904
USGS 12-digits Name: City of Fergus Falls-Otter Tail River
MDH Drinking Water Management Code: 0
MDH Drinking Water Management Name: Not reported
Location Description: Not reported
Township, Range, Direction, Section QQ: 13243204ac
PLS Township: 132
Range: 43
Range Direction: W
Section: 4
Quarters: ac
Collection Method Code: Q2
Method Description: Public Land Survey-Two Quarter
Ref Code: GEN
Ref Description: General Location
Location Verified Flag: N
Collection Date: 06/30/2016

Map ID
 Direction
 Distance
 Elevation

MAP FINDINGS

Site

Database(s)

EDR ID Number
 EPA ID Number

US FISH & WILDLIFE SERVICE (Continued)

S110443505

Timestamp of Creation: 09/12/2006
 User Name of Creator: DELTA_M_R1
 Timestamp of Last Update: 06/30/2016
 User Name of Last Update: geo_nc
 Status Date: Not reported
 The Delta Spatial ID: 51422038
 Activity: Underground Tanks
 Activity List: Underground Tanks
 MPCA ID: TS0015327
 MPCA List: TS0015327
 Program List: Tanks
 Classification: Not reported
 Site URL: <http://cf.pca.state.mn.us/wimn/siteInfo.cfm?siteid=117530>

WIMN:

Legislative District: 8A
 Latitude: 46.27709200
 Longitude: -96.09111500
 Activity: Tank Site
 MPCA ID: 15327
 Major Watershed: Otter Tail River
 Site URL: <http://cf.pca.state.mn.us/wimn/siteInfo.cfm?siteid=224798>
 Coordinate Collection Method: Zip Code Centroid
 Status: Inactive

I72
SW
1/4-1/2
0.335 mi.
1768 ft.

SAP 56-652-12
SEE LOCATION DESCRIPTION
FERGUS FALLS, MN 56537
Site 29 of 88 in cluster I

WIMN S110230052
N/A

Relative:
Higher

WIMN:

Status: N
 Latitude: 46.27671349
 Longitude: -96.08993847
 Item ID: 89432-AISI0000089432
 AI ID: 89432
 Document ID: 0
 Subject Item Type Code: CON
 Subject Item Category Code: AISI
 Subject Item ID: 89432
 Subject Item Category Description: Agency Interest
 Subject Item Type Description: Conventional Site
 Description: Not reported
 Subject Item Designation: Not reported
 MPCA Program: Stormwater
 Program List: ST
 City, Township or Unorganized code: 239475
 City, Township or Unorganized Name: Fergus Falls
 Congressional District Code: 7
 House District: 8A
 Senate District: 8
 USGS 8-digits: 09020103
 USGS 8-digits Name: Otter Tail River
 USGS 10-digits: 902010309
 USGS 12-digits: 90201030904
 USGS 12-digits Name: City of Fergus Falls-Otter Tail River

Actual:
1196 ft.

Map ID
 Direction
 Distance
 Elevation

MAP FINDINGS

Site

Database(s)

EDR ID Number
 EPA ID Number

SAP 56-652-12 (Continued)

S110230052

MDH Drinking Water Management Code: 0
 MDH Drinking Water Management Name: Not reported
 Location Description: Not reported
 Township, Range, Direction, Section QQ: 13243204ac
 PLS Township: 132
 Range: 43
 Range Direction: W
 Section: 4
 Quarters: ac
 Collection Method Code: Q2
 Method Description: Public Land Survey-Two Quarter
 Ref Code: GEN
 Ref Description: General Location
 Location Verified Flag: N
 Collection Date: 06/30/2016
 Timestamp of Creation: 02/26/2003
 User Name of Creator: DELTA_M_R1
 Timestamp of Last Update: 06/30/2016
 User Name of Last Update: geo_nc
 Status Date: Not reported
 The Delta Spatial ID: 88137
 Activity: Construction Stormwater
 Activity List: Construction Stormwater
 MPCA ID: C00009374
 MPCA List: C00009374
 Program List: Stormwater
 Classification: Not reported
 Site URL: <http://cf.pca.state.mn.us/wimn/siteInfo.cfm?siteid=89432>

WIMN:

Legislative District: 8A
 Latitude: 46.27709200
 Longitude: -96.09111500
 Activity: Construction Stormwater Permit
 MPCA ID: C00009374
 Major Watershed: Otter Tail River
 Site URL: <http://cf.pca.state.mn.us/wimn/siteInfo.cfm?siteid=120857>
 Coordinate Collection Method: Zip Code Centroid
 Status: Inactive

**I73
 SW
 1/4-1/2
 0.335 mi.
 1768 ft.**

**US FISH & WILDLIFE SERVICE-MAINT
 HIGHWAY 59 S
 FERGUS FALLS, MN 56537**

**Financial Assurance S110443507
 WIMN N/A**

Site 30 of 88 in cluster I

**Relative:
 Higher**

MN Financial Assurance 1:
 PROGRAM ID: 203886
 Township Name: Not reported
 Region: 1
 Interest Type: Deleted Tank Site
 ADDR ID: 202488
 Interest Telephone: 2187392291
 Preferred ID: 15328
 Interest Start Date: 07/23/1992
 Interest End Date: Not reported
 Activity Flag: Not reported

**Actual:
 1196 ft.**

Map ID
Direction
Distance
Elevation

MAP FINDINGS

Site

Database(s)

EDR ID Number
EPA ID Number

US FISH & WILDLIFE SERVICE-MAINT (Continued)

S110443507

TMSP Added: 07/23/1992
TMSP Last Update: 09/12/2006 14:50:37
Staff ID Last Update: RSUCHAN
Source: TALES
Source ID: 0
Country Code: USA
FOR State: Not reported
FOR Zone: Not reported
FIPS County Code: 111
Comments: Not reported

PROGRAM ID: 203886
Township Name: Elmo
Region: 1
Interest Type: Tank site
ADDR ID: 202488
Interest Telephone: NO CORE PI PH.
Preferred ID: 15328
Interest Start Date: 07/23/1992
Interest End Date: 09/12/2006
Activity Flag: N
TMSP Added: 09/12/2006
TMSP Last Update: 11/10/2014 08:17:05
Staff ID Last Update: RGAGLE
Source: CORE
Source ID: 224799
Country Code: USA
FOR State: Not reported
FOR Zone: Not reported
FIPS County Code: 111
Comments: Not reported

Latitude Longitude:
Program Id: 203886
Lat/Long ID: 172004
Latitude Degrees: 46
Latitude Minutes: 16
Latitude Seconds: 37.53
Longitude Degrees: -96
Longitude Minutes: 5
Longitude Seconds: 28.01
Collection Date: 04/19/2010 17:54:14
Lat/Long Description: Not reported
TMSP Added: 03/29/2010 19:03:24
TMSP Last Update: 04/19/2010 19:05:38
Staff ID Last Update: MAPT_NC
Coord Source Type: Not reported
Org Name Source: Not reported
Coord Coll Meth: Z1
Map Scale Code: Not reported
Source: CORE
Site ID: 224799
Spatial ID: 51422041

Tab Site:
Program Id: 203886

Map ID
Direction
Distance
Elevation

MAP FINDINGS

Site

Database(s)

EDR ID Number
EPA ID Number

US FISH & WILDLIFE SERVICE-MAINT (Continued)

S110443507

Facility Code: 14
Above or Under Code: 2
Indian Reservation: N
Ust Registration Date: 08/21/1991 00:00:00
Ast Registration Date: Not reported
TMSP Added: 07/23/1992 19:11:05
TMSP Last Update: 05/23/2003 09:21:03
Staff ID Last Update: SYS
Max Monthly Gallons: Not reported
Vapor Recovery Installed: U
Vapor Notif Required: U

WIMN:

Status: N
Latitude: 46.27671349
Longitude: -96.08993847
Item ID: 127973-AISI0000127973
AI ID: 127973
Document ID: 0
Subject Item Type Code: CON
Subject Item Category Code: AISI
Subject Item ID: 127973
Subject Item Category Description: Agency Interest
Subject Item Type Description: Conventional Site
Description: Not reported
Subject Item Designation: Not reported
MPCA Program: Tanks
Program List: TL
City, Township or Unorganized code: 239475
City, Township or Unorganized Name: Fergus Falls
Congressional District Code: 7
House District: 8A
Senate District: 8
USGS 8-digits: 09020103
USGS 8-digits Name: Otter Tail River
USGS 10-digits: 902010309
USGS 12-digits: 90201030904
USGS 12-digits Name: City of Fergus Falls-Otter Tail River
MDH Drinking Water Management Code: 0
MDH Drinking Water Management Name: Not reported
Location Description: Not reported
Township, Range, Direction, Section QQ: 13243204ac
PLS Township: 132
Range: 43
Range Direction: W
Section: 4
Quarters: ac
Collection Method Code: Q2
Method Description: Public Land Survey-Two Quarter
Ref Code: GEN
Ref Description: General Location
Location Verified Flag: N
Collection Date: 06/30/2016
Timestamp of Creation: 09/12/2006
User Name of Creator: DELTA_M_R1
Timestamp of Last Update: 06/30/2016

Map ID
 Direction
 Distance
 Elevation

MAP FINDINGS

Site

Database(s)

EDR ID Number
 EPA ID Number

US FISH & WILDLIFE SERVICE-MAINT (Continued)

S110443507

User Name of Last Update:	geo_nc
Status Date:	Not reported
The Delta Spatial ID:	51422040
Activity:	Underground Tanks
Activity List:	Underground Tanks
MPCA ID:	TS0015328
MPCA List:	TS0015328
Program List:	Tanks
Classification:	Not reported
Site URL:	http://cf.pca.state.mn.us/wimn/siteInfo.cfm?siteid=127973

WIMN:

Legislative District:	8A
Latitude:	46.27709200
Longitude:	-96.09111500
Activity:	Tank Site
MPCA ID:	15328
Major Watershed:	Otter Tail River
Site URL:	http://cf.pca.state.mn.us/wimn/siteInfo.cfm?siteid=224799
Coordinate Collection Method:	Zip Code Centroid
Status:	Inactive

I74
SW
 1/4-1/2
 0.335 mi.
 1768 ft.

SAP 56-674-01
SEE LOCATION DESCRIPTION
FERGUS FALLS, MN 56537

WIMN S110230055
N/A

Site 31 of 88 in cluster I

Relative:
Higher

Actual:
1196 ft.

WIMN:

Status:	N
Latitude:	46.27671349
Longitude:	-96.08993847
Item ID:	5626-AISI0000005626
AI ID:	5626
Document ID:	0
Subject Item Type Code:	CON
Subject Item Category Code:	AISI
Subject Item ID:	5626
Subject Item Category Description:	Agency Interest
Subject Item Type Description:	Conventional Site
Description:	Not reported
Subject Item Designation:	Not reported
MPCA Program:	Stormwater
Program List:	ST
City, Township or Unorganized code:	239475
City, Township or Unorganized Name:	Fergus Falls
Congressional District Code:	7
House District:	8A
Senate District:	8
USGS 8-digits:	09020103
USGS 8-digits Name:	Otter Tail River
USGS 10-digits:	902010309
USGS 12-digits:	90201030904
USGS 12-digits Name:	City of Fergus Falls-Otter Tail River
MDH Drinking Water Management Code:	0
MDH Drinking Water Management Name:	Not reported
Location Description:	Not reported

Map ID
Direction
Distance
Elevation

MAP FINDINGS

Site

Database(s)

EDR ID Number
EPA ID Number

SAP 56-674-01 (Continued)

S110230055

Township, Range, Direction, Section QQ: 13243204ac
PLS Township: 132
Range: 43
Range Direction: W
Section: 4
Quarters: ac
Collection Method Code: Q2
Method Description: Public Land Survey-Two Quarter
Ref Code: GEN
Ref Description: General Location
Location Verified Flag: N
Collection Date: 06/30/2016
Timestamp of Creation: 04/27/1999
User Name of Creator: DELTA_M_R1
Timestamp of Last Update: 06/30/2016
User Name of Last Update: geo_nc
Status Date: Not reported
The Delta Spatial ID: 8878
Activity: Construction Stormwater
Activity List: Construction Stormwater
MPCA ID: C00005280
MPCA List: C00005280
Program List: Stormwater
Classification: Not reported
Site URL: <http://cf.pca.state.mn.us/wimn/siteInfo.cfm?siteid=5626>

WIMN:

Legislative District: 8A
Latitude: 46.27709200
Longitude: -96.09111500
Activity: Construction Stormwater Permit
MPCA ID: C00005280
Major Watershed: Otter Tail River
Site URL: <http://cf.pca.state.mn.us/wimn/siteInfo.cfm?siteid=13757>
Coordinate Collection Method: Zip Code Centroid
Status: Inactive

**I75
SW
1/4-1/2
0.335 mi.
1768 ft.**

**BMC PROPERTIES GRAVEL PIT
SEE LOCATION DESCRIPTION
FERGUS FALLS, MN 56537
Site 32 of 88 in cluster I**

**WIMN S110427214
N/A**

**Relative:
Higher**

WIMN:

Status: Y
Latitude: 46.27671349
Longitude: -96.08993847
Item ID: 122977-AISI0000122977
AI ID: 122977
Document ID: 0
Subject Item Type Code: CON
Subject Item Category Code: AISI
Subject Item ID: 122977
Subject Item Category Description: Agency Interest
Subject Item Type Description: Conventional Site
Description: Not reported
Subject Item Designation: Not reported

**Actual:
1196 ft.**

Map ID
Direction
Distance
Elevation

MAP FINDINGS

Site

Database(s)

EDR ID Number
EPA ID Number

BMC PROPERTIES GRAVEL PIT (Continued)

S110427214

MPCA Program:	Stormwater
Program List:	ST
City, Township or Unorganized code:	239475
City, Township or Unorganized Name:	Fergus Falls
Congressional District Code:	7
House District:	8A
Senate District:	8
USGS 8-digits:	09020103
USGS 8-digits Name:	Otter Tail River
USGS 10-digits:	902010309
USGS 12-digits:	90201030904
USGS 12-digits Name:	City of Fergus Falls-Otter Tail River
MDH Drinking Water Management Code:	0
MDH Drinking Water Management Name:	Not reported
Location Description:	Not reported
Township, Range, Direction, Section QQ:	13243204ac
PLS Township:	132
Range:	43
Range Direction:	W
Section:	4
Quarters:	ac
Collection Method Code:	Q2
Method Description:	Public Land Survey-Two Quarter
Ref Code:	GEN
Ref Description:	General Location
Location Verified Flag:	N
Collection Date:	06/30/2016
Timestamp of Creation:	04/21/2008
User Name of Creator:	DELTA_M_R1
Timestamp of Last Update:	06/30/2016
User Name of Last Update:	geo_nc
Status Date:	Not reported
The Delta Spatial ID:	54354086
Activity:	Construction Stormwater
Activity List:	Construction Stormwater
MPCA ID:	C00025171
MPCA List:	C00025171
Program List:	Stormwater
Classification:	Not reported
Site URL:	http://cf.pca.state.mn.us/wimn/siteInfo.cfm?siteid=122977

WIMN:

Legislative District:	8A
Latitude:	46.27709200
Longitude:	-96.09111500
Activity:	Construction Stormwater Permit
MPCA ID:	C00025171
Major Watershed:	Otter Tail River
Site URL:	http://cf.pca.state.mn.us/wimn/siteInfo.cfm?siteid=54354085
Coordinate Collection Method:	Zip Code Centroid
Status:	Active

Map ID
 Direction
 Distance
 Elevation

MAP FINDINGS

Site

Database(s)

EDR ID Number
 EPA ID Number

I76
SW
1/4-1/2
0.335 mi.
1768 ft.

CITY PROJECT NO. 7951
W OF TWO RIVERS RD
FERGUS FALLS, MN 56537

WIMN S110428541
N/A

Site 33 of 88 in cluster I

Relative:
Higher

WIMN:

Actual:
1196 ft.

Status:	Y
Latitude:	46.27671349
Longitude:	-96.08993847
Item ID:	126838-AISI0000126838
AI ID:	126838
Document ID:	0
Subject Item Type Code:	CON
Subject Item Category Code:	AISI
Subject Item ID:	126838
Subject Item Category Description:	Agency Interest
Subject Item Type Description:	Conventional Site
Description:	Not reported
Subject Item Designation:	Not reported
MPCA Program:	Stormwater
Program List:	ST
City, Township or Unorganized code:	239475
City, Township or Unorganized Name:	Fergus Falls
Congressional District Code:	7
House District:	8A
Senate District:	8
USGS 8-digits:	09020103
USGS 8-digits Name:	Otter Tail River
USGS 10-digits:	902010309
USGS 12-digits:	90201030904
USGS 12-digits Name:	City of Fergus Falls-Otter Tail River
MDH Drinking Water Management Code:	0
MDH Drinking Water Management Name:	Not reported
Location Description:	Not reported
Township, Range, Direction, Section QQ:	13243204ac
PLS Township:	132
Range:	43
Range Direction:	W
Section:	4
Quarters:	ac
Collection Method Code:	Q2
Method Description:	Public Land Survey-Two Quarter
Ref Code:	GEN
Ref Description:	General Location
Location Verified Flag:	N
Collection Date:	06/30/2016
Timestamp of Creation:	09/20/2007
User Name of Creator:	DELTA_M_R1
Timestamp of Last Update:	06/30/2016
User Name of Last Update:	geo_nc
Status Date:	Not reported
The Delta Spatial ID:	53616008
Activity:	Construction Stormwater
Activity List:	Construction Stormwater
MPCA ID:	C00023924
MPCA List:	C00023924
Program List:	Stormwater
Classification:	Not reported

Map ID
 Direction
 Distance
 Elevation

MAP FINDINGS

Site

Database(s)

EDR ID Number
 EPA ID Number

CITY PROJECT NO. 7951 (Continued)

S110428541

Site URL: <http://cf.pca.state.mn.us/wimn/siteInfo.cfm?siteid=126838>

WIMN:

Legislative District: 8A
 Latitude: 46.27709200
 Longitude: -96.09111500
 Activity: Construction Stormwater Permit
 MPCA ID: C00023924
 Major Watershed: Otter Tail River
 Site URL: <http://cf.pca.state.mn.us/wimn/siteInfo.cfm?siteid=53616006>
 Coordinate Collection Method: Zip Code Centroid
 Status: Active

I77
SW
 1/4-1/2
 0.335 mi.
 1768 ft.

SAP 56-688-01TB, 126-104-02TB
SEE LOCATION DESCRIPTION
FERGUS FALLS, MN 56537
Site 34 of 88 in cluster I

WIMN S110230059
N/A

Relative:
Higher

WIMN:

Status: N
 Latitude: 46.27671349
 Longitude: -96.08993847
 Item ID: 6665-AISI0000006665
 AI ID: 6665
 Document ID: 0
 Subject Item Type Code: CON
 Subject Item Category Code: AISI
 Subject Item ID: 6665
 Subject Item Category Description: Agency Interest
 Subject Item Type Description: Conventional Site
 Description: Not reported
 Subject Item Designation: Not reported
 MPCA Program: Stormwater
 Program List: ST
 City, Township or Unorganized code: 239475
 City, Township or Unorganized Name: Fergus Falls
 Congressional District Code: 7
 House District: 8A
 Senate District: 8
 USGS 8-digits: 09020103
 USGS 8-digits Name: Otter Tail River
 USGS 10-digits: 902010309
 USGS 12-digits: 90201030904
 USGS 12-digits Name: City of Fergus Falls-Otter Tail River
 MDH Drinking Water Management Code: 0
 MDH Drinking Water Management Name: Not reported
 Location Description: Not reported
 Township, Range, Direction, Section QQ: 13243204ac
 PLS Township: 132
 Range: 43
 Range Direction: W
 Section: 4
 Quarters: ac
 Collection Method Code: Q2
 Method Description: Public Land Survey-Two Quarter
 Ref Code: GEN

Actual:
1196 ft.

Map ID
 Direction
 Distance
 Elevation

MAP FINDINGS

Site

Database(s)

EDR ID Number
 EPA ID Number

SAP 56-688-01TB, 126-104-02TB (Continued)

S110230059

Ref Description:	General Location
Location Verified Flag:	N
Collection Date:	06/30/2016
Timestamp of Creation:	03/15/1999
User Name of Creator:	DELTA_M_R1
Timestamp of Last Update:	06/30/2016
User Name of Last Update:	geo_nc
Status Date:	Not reported
The Delta Spatial ID:	7947
Activity:	Construction Stormwater
Activity List:	Construction Stormwater
MPCA ID:	C00003219
MPCA List:	C00003219
Program List:	Stormwater
Classification:	Not reported
Site URL:	http://cf.pca.state.mn.us/wimn/siteInfo.cfm?siteid=6665

WIMN:

Legislative District:	8A
Latitude:	46.27709200
Longitude:	-96.09111500
Activity:	Construction Stormwater Permit
MPCA ID:	C00003219
Major Watershed:	Otter Tail River
Site URL:	http://cf.pca.state.mn.us/wimn/siteInfo.cfm?siteid=12532
Coordinate Collection Method:	Zip Code Centroid
Status:	Inactive

I78
SW
 1/4-1/2
 0.335 mi.
 1768 ft.

FERGUS FALLS SECTION BLDG/BN RR CO
MILL ST
FERGUS FALLS, MN 56537

Financial Assurance
WIMN

S110431244
N/A

Site 35 of 88 in cluster I

Relative:
Higher

MN Financial Assurance 1:	
PROGRAM ID:	197921
Township Name:	Elmo
Region:	1
Interest Type:	Tank site
ADDR ID:	196654
Interest Telephone:	NO CORE PI PH.
Preferred ID:	8684
Interest Start Date:	07/23/1992
Interest End Date:	08/31/2006
Activity Flag:	N
TMSP Added:	08/31/2006
TMSP Last Update:	11/10/2014 08:17:05
Staff ID Last Update:	RGAGLE
Source:	CORE
Source ID:	220114
Country Code:	USA
FOR State:	Not reported
FOR Zone:	Not reported
FIPS County Code:	111
Comments:	Not reported

Actual:
1196 ft.

PROGRAM ID: 197921

Map ID
Direction
Distance
Elevation

MAP FINDINGS

Site

Database(s)

EDR ID Number
EPA ID Number

FERGUS FALLS SECTION BLDG/BN RR CO (Continued)

S110431244

Township Name: Not reported
Region: 1
Interest Type: Deleted Tank Site
ADDR ID: 196654
Interest Telephone: 2187366073
Preferred ID: 8684
Interest Start Date: 07/23/1992
Interest End Date: Not reported
Activity Flag: Not reported
TMSP Added: 07/23/1992
TMSP Last Update: 08/31/2006 07:26:29
Staff ID Last Update: RSUCHAN
Source: TALES
Source ID: 0
Country Code: USA
FOR State: Not reported
FOR Zone: Not reported
FIPS County Code: 111
Comments: Not reported

Latitude Longitude:
Program Id: 197921
Lat/Long ID: 162755
Latitude Degrees: 46
Latitude Minutes: 16
Latitude Seconds: 37.53
Longitude Degrees: -96
Longitude Minutes: 5
Longitude Seconds: 28.01
Collection Date: 04/19/2010 17:54:00
Lat/Long Description: Not reported
TMSP Added: 03/29/2010 18:42:51
TMSP Last Update: 04/19/2010 19:05:17
Staff ID Last Update: MAPT_NC
Coord Source Type: Not reported
Org Name Source: Not reported
Coord Coll Meth: Z1
Map Scale Code: Not reported
Source: CORE
Site ID: 220114
Spatial ID: 51384791

Tab Site:
Program Id: 197921
Facility Code: 47
Above or Under Code: 2
Indian Reservation: N
Ust Registration Date: 04/15/1986 00:00:00
Ast Registration Date: Not reported
TMSP Added: 07/23/1992 19:11:05
TMSP Last Update: 05/23/2003 09:21:02
Staff ID Last Update: SYS
Max Monthly Gallons: Not reported
Vapor Recovery Installed: U
Vapor Notif Required: U

Map ID
Direction
Distance
Elevation

MAP FINDINGS

Site

Database(s)

EDR ID Number
EPA ID Number

FERGUS FALLS SECTION BLDG/BN RR CO (Continued)

S110431244

WIMN:

Status: N
Latitude: 46.27671349
Longitude: -96.08993847
Item ID: 114616-AISI0000114616
AI ID: 114616
Document ID: 0
Subject Item Type Code: CON
Subject Item Category Code: AISI
Subject Item ID: 114616
Subject Item Category Description: Agency Interest
Subject Item Type Description: Conventional Site
Description: Not reported
Subject Item Designation: Not reported
MPCA Program: Tanks
Program List: TL
City, Township or Unorganized code: 239475
City, Township or Unorganized Name: Fergus Falls
Congressional District Code: 7
House District: 8A
Senate District: 8
USGS 8-digits: 09020103
USGS 8-digits Name: Otter Tail River
USGS 10-digits: 902010309
USGS 12-digits: 90201030904
USGS 12-digits Name: City of Fergus Falls-Otter Tail River
MDH Drinking Water Management Code: 0
MDH Drinking Water Management Name: Not reported
Location Description: Not reported
Township, Range, Direction, Section QQ: 13243204ac
PLS Township: 132
Range: 43
Range Direction: W
Section: 4
Quarters: ac
Collection Method Code: Q2
Method Description: Public Land Survey-Two Quarter
Ref Code: GEN
Ref Description: General Location
Location Verified Flag: N
Collection Date: 06/30/2016
Timestamp of Creation: 08/31/2006
User Name of Creator: DELTA_M_R1
Timestamp of Last Update: 06/30/2016
User Name of Last Update: geo_nc
Status Date: Not reported
The Delta Spatial ID: 51384790
Activity: Underground Tanks
Activity List: Underground Tanks
MPCA ID: TS0008684
MPCA List: TS0008684
Program List: Tanks
Classification: Not reported
Site URL: <http://cf.pca.state.mn.us/wimn/siteInfo.cfm?siteid=114616>

WIMN:

Legislative District: 8A

Map ID
 Direction
 Distance
 Elevation

MAP FINDINGS

Site

Database(s)

EDR ID Number
 EPA ID Number

FERGUS FALLS SECTION BLDG/BN RR CO (Continued)

S110431244

Latitude: 46.27709200
 Longitude: -96.09111500
 Activity: Tank Site
 MPCA ID: 8684
 Major Watershed: Otter Tail River
 Site URL: <http://cf.pca.state.mn.us/wimn/siteInfo.cfm?siteid=220114>
 Coordinate Collection Method: Zip Code Centroid
 Status: Inactive

I79
SW
 1/4-1/2
 0.335 mi.
 1768 ft.

HARVEST STATE/FRENCH FERT PLANT
RR 4 PO BOX 69
FERGUS FALLS, MN 56537
Site 36 of 88 in cluster I

Financial Assurance
WIMN

S110432691
N/A

Relative:
Higher

MN Financial Assurance 1:

Actual:
1196 ft.

PROGRAM ID: 198279
 Township Name: Not reported
 Region: 1
 Interest Type: Deleted Tank Site
 ADDR ID: 197005
 Interest Telephone: 2187362167
 Preferred ID: 9051
 Interest Start Date: 07/23/1992
 Interest End Date: Not reported
 Activity Flag: Not reported
 TMSP Added: 07/23/1992
 TMSP Last Update: 08/31/2006 11:13:42
 Staff ID Last Update: RSUCHAN
 Source: TALES
 Source ID: 0
 Country Code: USA
 FOR State: Not reported
 FOR Zone: Not reported
 FIPS County Code: 111
 Comments: Not reported

PROGRAM ID: 198279
 Township Name: Elmo
 Region: 1
 Interest Type: Tank site
 ADDR ID: 197005
 Interest Telephone: NO CORE PI PH.
 Preferred ID: 9051
 Interest Start Date: 07/23/1992
 Interest End Date: 08/31/2006
 Activity Flag: N
 TMSP Added: 08/31/2006
 TMSP Last Update: 11/10/2014 08:17:05
 Staff ID Last Update: RGAGLE
 Source: CORE
 Source ID: 220576
 Country Code: USA
 FOR State: Not reported
 FOR Zone: Not reported
 FIPS County Code: 111
 Comments: Not reported

Map ID
Direction
Distance
Elevation

MAP FINDINGS

Site

Database(s)

EDR ID Number
EPA ID Number

HARVEST STATE/FRENCH FERT PLANT (Continued)

S110432691

Latitude Longitude:
Program Id: 198279
Lat/Long ID: 0
Latitude Degrees: Not reported
Latitude Minutes: Not reported
Latitude Seconds: Not reported
Longitude Degrees: Not reported
Longitude Minutes: Not reported
Longitude Seconds: Not reported
Collection Date: Not reported
Lat/Long Description: Not reported
TMSP Added: 07/22/2011 12:41:29
TMSP Last Update: 07/22/2011 12:41:29
Staff ID Last Update: SFRYE
Coord Source Type: Not reported
Org Name Source: Not reported
Coord Coll Meth: Not reported
Map Scale Code: Not reported
Source: TALES
Site ID: 220576
Spatial ID: 51385715

Program Id: 198279
Lat/Long ID: 163011
Latitude Degrees: 46
Latitude Minutes: 16
Latitude Seconds: 37.53
Longitude Degrees: -96
Longitude Minutes: 5
Longitude Seconds: 28.01
Collection Date: 04/19/2010 17:54:01
Lat/Long Description: Not reported
TMSP Added: 03/29/2010 18:42:59
TMSP Last Update: 04/19/2010 19:05:18
Staff ID Last Update: MAPT_NC
Coord Source Type: Not reported
Org Name Source: Not reported
Coord Coll Meth: Z1
Map Scale Code: Not reported
Source: CORE
Site ID: 220576
Spatial ID: 51385715

Tab Site:
Program Id: 198279
Facility Code: 1
Above or Under Code: 2
Indian Reservation: N
Ust Registration Date: 11/03/1986 00:00:00
Ast Registration Date: Not reported
TMSP Added: 07/23/1992 19:11:05
TMSP Last Update: 05/23/2003 09:21:02
Staff ID Last Update: SYS
Max Monthly Gallons: Not reported
Vapor Recovery Installed: U
Vapor Notif Required: U

Map ID
Direction
Distance
Elevation

MAP FINDINGS

Site

Database(s)

EDR ID Number
EPA ID Number

HARVEST STATE/FRENCH FERT PLANT (Continued)

S110432691

WIMN:

Status: Y
Latitude: 46.27671349
Longitude: -96.08993847
Item ID: 107552-AISI0000107552
AI ID: 107552
Document ID: 0
Subject Item Type Code: CON
Subject Item Category Code: AISI
Subject Item ID: 107552
Subject Item Category Description: Agency Interest
Subject Item Type Description: Conventional Site
Description: Not reported
Subject Item Designation: Not reported
MPCA Program: Tanks
Program List: TL
City, Township or Unorganized code: 239475
City, Township or Unorganized Name: Fergus Falls
Congressional District Code: 7
House District: 8A
Senate District: 8
USGS 8-digits: 09020103
USGS 8-digits Name: Otter Tail River
USGS 10-digits: 902010309
USGS 12-digits: 90201030904
USGS 12-digits Name: City of Fergus Falls-Otter Tail River
MDH Drinking Water Management Code: 0
MDH Drinking Water Management Name: Not reported
Location Description: Not reported
Township, Range, Direction, Section QQ: 13243204ac
PLS Township: 132
Range: 43
Range Direction: W
Section: 4
Quarters: ac
Collection Method Code: Q2
Method Description: Public Land Survey-Two Quarter
Ref Code: GEN
Ref Description: General Location
Location Verified Flag: N
Collection Date: 06/30/2016
Timestamp of Creation: 08/31/2006
User Name of Creator: DELTA_M_R1
Timestamp of Last Update: 06/30/2016
User Name of Last Update: geo_nc
Status Date: Not reported
The Delta Spatial ID: 51385714
Activity: Multiple Activities
Activity List: Aboveground Tanks; Underground Tanks
MPCA ID: TS0009051
MPCA List: TS0009051
Program List: Tanks
Classification: Not reported
Site URL: <http://cf.pca.state.mn.us/wimn/siteInfo.cfm?siteid=107552>

WIMN:

Legislative District: 8A

Map ID
 Direction
 Distance
 Elevation

MAP FINDINGS

Site

Database(s)

EDR ID Number
 EPA ID Number

HARVEST STATE/FRENCH FERT PLANT (Continued)

S110432691

Latitude: 46.27709200
 Longitude: -96.09111500
 Activity: Tank Site
 MPCA ID: Multiple Activities
 Major Watershed: Otter Tail River
 Site URL: <http://cf.pca.state.mn.us/wimn/siteInfo.cfm?siteid=220576>
 Coordinate Collection Method: Zip Code Centroid
 Status: Active

I80
SW
 1/4-1/2
 0.335 mi.
 1768 ft.

SP 126-109-12 LINCOLN AVE BRIDGE
SEE LOCATION DESCRIPTION
FERGUS FALLS, MN 56537
 Site 37 of 88 in cluster I

WIMN 1007651547
N/A

Relative:
Higher

WIMN:
 Status: N
 Latitude: 46.27671349
 Longitude: -96.08993847
 Item ID: 87346-AISI0000087346
 AI ID: 87346
 Document ID: 0
 Subject Item Type Code: CON
 Subject Item Category Code: AISI
 Subject Item ID: 87346
 Subject Item Category Description: Agency Interest
 Subject Item Type Description: Conventional Site
 Description: Not reported
 Subject Item Designation: Not reported
 MPCA Program: Stormwater
 Program List: ST
 City, Township or Unorganized code: 239475
 City, Township or Unorganized Name: Fergus Falls
 Congressional District Code: 7
 House District: 8A
 Senate District: 8
 USGS 8-digits: 09020103
 USGS 8-digits Name: Otter Tail River
 USGS 10-digits: 902010309
 USGS 12-digits: 90201030904
 USGS 12-digits Name: City of Fergus Falls-Otter Tail River
 MDH Drinking Water Management Code: 0
 MDH Drinking Water Management Name: Not reported
 Location Description: Not reported
 Township, Range, Direction, Section QQ: 13243204ac
 PLS Township: 132
 Range: 43
 Range Direction: W
 Section: 4
 Quarters: ac
 Collection Method Code: Q2
 Method Description: Public Land Survey-Two Quarter
 Ref Code: GEN
 Ref Description: General Location
 Location Verified Flag: N
 Collection Date: 06/30/2016
 Timestamp of Creation: 07/01/2004

Actual:
1196 ft.

Map ID
 Direction
 Distance
 Elevation

MAP FINDINGS

Site

Database(s)

EDR ID Number
 EPA ID Number

SP 126-109-12 LINCOLN AVE BRIDGE (Continued)

1007651547

User Name of Creator: DELTA_M_R1
 Timestamp of Last Update: 06/30/2016
 User Name of Last Update: geo_nc
 Status Date: Not reported
 The Delta Spatial ID: 95261
 Activity: Construction Stormwater
 Activity List: Construction Stormwater
 MPCA ID: C00012710
 MPCA List: C00012710
 Program List: Stormwater
 Classification: Not reported
 Site URL: <http://cf.pca.state.mn.us/wimn/siteInfo.cfm?siteid=87346>

WIMN:

Legislative District: 8A
 Latitude: 46.27709200
 Longitude: -96.09111500
 Activity: Construction Stormwater Permit
 MPCA ID: C00012710
 Major Watershed: Otter Tail River
 Site URL: <http://cf.pca.state.mn.us/wimn/siteInfo.cfm?siteid=142219>
 Coordinate Collection Method: Zip Code Centroid
 Status: Inactive

**I81
 SW
 1/4-1/2
 0.335 mi.
 1768 ft.**

**ROGNESS ADDITION
 I94 & COUNTY 1
 FERGUS FALLS, MN 56537
 Site 38 of 88 in cluster I**

**WIMN S110227824
 N/A**

**Relative:
 Higher**

WIMN:

Status: N
 Latitude: 46.27016786
 Longitude: -96.08994934
 Item ID: 64800-AISI0000064800
 AI ID: 64800
 Document ID: 0
 Subject Item Type Code: CON
 Subject Item Category Code: AISI
 Subject Item ID: 64800
 Subject Item Category Description: Agency Interest
 Subject Item Type Description: Conventional Site
 Description: Not reported
 Subject Item Designation: Not reported
 MPCA Program: Stormwater
 Program List: ST
 City, Township or Unorganized code: 239475
 City, Township or Unorganized Name: Fergus Falls
 Congressional District Code: 7
 House District: 8A
 Senate District: 8
 USGS 8-digits: 09020103
 USGS 8-digits Name: Otter Tail River
 USGS 10-digits: 902010309
 USGS 12-digits: 90201030904
 USGS 12-digits Name: City of Fergus Falls-Otter Tail River
 MDH Drinking Water Management Code: 0

**Actual:
 1196 ft.**

Map ID
 Direction
 Distance
 Elevation

MAP FINDINGS

Site

Database(s)

EDR ID Number
 EPA ID Number

ROGNESS ADDITION (Continued)

S110227824

MDH Drinking Water Management Name:	Not reported
Location Description:	Not reported
Township, Range, Direction, Section QQ:	13243204dc
PLS Township:	132
Range:	43
Range Direction:	W
Section:	4
Quarters:	dc
Collection Method Code:	Q2
Method Description:	Public Land Survey-Two Quarter
Ref Code:	GEN
Ref Description:	General Location
Location Verified Flag:	N
Collection Date:	06/30/2016
Timestamp of Creation:	06/25/2001
User Name of Creator:	DELTA_M_R1
Timestamp of Last Update:	06/30/2016
User Name of Last Update:	geo_nc
Status Date:	Not reported
The Delta Spatial ID:	57260
Activity:	Construction Stormwater
Activity List:	Construction Stormwater
MPCA ID:	C00007779
MPCA List:	C00007779
Program List:	Stormwater
Classification:	Not reported
Site URL:	http://cf.pca.state.mn.us/wimn/siteInfo.cfm?siteid=64800

WIMN:

Legislative District:	8A
Latitude:	46.27709200
Longitude:	-96.09111500
Activity:	Construction Stormwater Permit
MPCA ID:	C00007779
Major Watershed:	Otter Tail River
Site URL:	http://cf.pca.state.mn.us/wimn/siteInfo.cfm?siteid=80109
Coordinate Collection Method:	Zip Code Centroid
Status:	Inactive

I82
SW
 1/4-1/2
 0.335 mi.
 1768 ft.

OTTERTAIL AG ETHANOL PRODUCTION FACILITY
ADDRESS UNKNOWN
FERGUS FALLS, MN 56537

WIMN S110438149
N/A

Site 39 of 88 in cluster I

Relative:
Higher

WIMN:

Status:	N
Latitude:	46.27671349
Longitude:	-96.08993847
Item ID:	109361-AISI0000109361
AI ID:	109361
Document ID:	0
Subject Item Type Code:	CON
Subject Item Category Code:	AISI
Subject Item ID:	109361
Subject Item Category Description:	Agency Interest
Subject Item Type Description:	Conventional Site

Actual:
1196 ft.

Map ID
Direction
Distance
Elevation

MAP FINDINGS

Site

Database(s)

EDR ID Number
EPA ID Number

OTTERTAIL AG ETHANOL PRODUCTION FACILITY (Continued)

S110438149

Description:	Not reported
Subject Item Designation:	Not reported
MPCA Program:	Stormwater
Program List:	ST
City, Township or Unorganized code:	239475
City, Township or Unorganized Name:	Fergus Falls
Congressional District Code:	7
House District:	8A
Senate District:	8
USGS 8-digits:	09020103
USGS 8-digits Name:	Otter Tail River
USGS 10-digits:	902010309
USGS 12-digits:	90201030904
USGS 12-digits Name:	City of Fergus Falls-Otter Tail River
MDH Drinking Water Management Code:	0
MDH Drinking Water Management Name:	Not reported
Location Description:	Not reported
Township, Range, Direction, Section QQ:	13243204ac
PLS Township:	132
Range:	43
Range Direction:	W
Section:	4
Quarters:	ac
Collection Method Code:	Q2
Method Description:	Public Land Survey-Two Quarter
Ref Code:	GEN
Ref Description:	General Location
Location Verified Flag:	N
Collection Date:	06/30/2016
Timestamp of Creation:	10/20/2006
User Name of Creator:	DELTA_M_R1
Timestamp of Last Update:	06/30/2016
User Name of Last Update:	geo_nc
Status Date:	Not reported
The Delta Spatial ID:	51537525
Activity:	Construction Stormwater
Activity List:	Construction Stormwater
MPCA ID:	C00020302
MPCA List:	C00020302
Program List:	Stormwater
Classification:	Not reported
Site URL:	http://cf.pca.state.mn.us/wimn/siteInfo.cfm?siteid=109361
WIMN:	
Legislative District:	8A
Latitude:	46.27709200
Longitude:	-96.09111500
Activity:	Construction Stormwater Permit
MPCA ID:	C00020302
Major Watershed:	Otter Tail River
Site URL:	http://cf.pca.state.mn.us/wimn/siteInfo.cfm?siteid=51537523
Coordinate Collection Method:	Zip Code Centroid
Status:	Inactive

Map ID
 Direction
 Distance
 Elevation

MAP FINDINGS

Site

Database(s)

EDR ID Number
 EPA ID Number

I83
SW
1/4-1/2
0.335 mi.
1768 ft.

SAP 56-601-46 CSAH 1 RECONSTRUCTION
SEE LOCATION DESCRIPTION
FERGUS FALLS, MN 56537

WIMN **S110440471**
N/A

Site 40 of 88 in cluster I

Relative:
Higher

WIMN:

Actual:
1196 ft.

Status:	N
Latitude:	46.27671349
Longitude:	-96.08993847
Item ID:	125808-AISI0000125808
AI ID:	125808
Document ID:	0
Subject Item Type Code:	CON
Subject Item Category Code:	AISI
Subject Item ID:	125808
Subject Item Category Description:	Agency Interest
Subject Item Type Description:	Conventional Site
Description:	Not reported
Subject Item Designation:	Not reported
MPCA Program:	Stormwater
Program List:	ST
City, Township or Unorganized code:	239475
City, Township or Unorganized Name:	Fergus Falls
Congressional District Code:	7
House District:	8A
Senate District:	8
USGS 8-digits:	09020103
USGS 8-digits Name:	Otter Tail River
USGS 10-digits:	902010309
USGS 12-digits:	90201030904
USGS 12-digits Name:	City of Fergus Falls-Otter Tail River
MDH Drinking Water Management Code:	0
MDH Drinking Water Management Name:	Not reported
Location Description:	Not reported
Township, Range, Direction, Section QQ:	13243204ac
PLS Township:	132
Range:	43
Range Direction:	W
Section:	4
Quarters:	ac
Collection Method Code:	Q2
Method Description:	Public Land Survey-Two Quarter
Ref Code:	GEN
Ref Description:	General Location
Location Verified Flag:	N
Collection Date:	06/30/2016
Timestamp of Creation:	07/02/2007
User Name of Creator:	DELTA_M_R1
Timestamp of Last Update:	06/30/2016
User Name of Last Update:	geo_nc
Status Date:	Not reported
The Delta Spatial ID:	53229326
Activity:	Construction Stormwater
Activity List:	Construction Stormwater
MPCA ID:	C00022933
MPCA List:	C00022933
Program List:	Stormwater
Classification:	Not reported

Map ID
 Direction
 Distance
 Elevation

MAP FINDINGS

Site

Database(s)

EDR ID Number
 EPA ID Number

SAP 56-601-46 CSAH 1 RECONSTRUCTION (Continued)

S110440471

Site URL: <http://cf.pca.state.mn.us/wimn/siteInfo.cfm?siteid=125808>

WIMN:

Legislative District: 8A
 Latitude: 46.27709200
 Longitude: -96.09111500
 Activity: Construction Stormwater Permit
 MPCA ID: C00022933
 Major Watershed: Otter Tail River
 Site URL: <http://cf.pca.state.mn.us/wimn/siteInfo.cfm?siteid=270532>
 Coordinate Collection Method: Zip Code Centroid
 Status: Inactive

**I84
 SW
 1/4-1/2
 0.335 mi.
 1768 ft.**

**OLAH RACING
 SEE LOCATION DESCRIPTION
 FERGUS FALLS, MN 56537
 Site 41 of 88 in cluster I**

**WIMN S110220685
 N/A**

**Relative:
 Higher**

WIMN:

Status: Y
 Latitude: 46.27671349
 Longitude: -96.08993847
 Item ID: 84693-AISI0000084693
 AI ID: 84693
 Document ID: 0
 Subject Item Type Code: CON
 Subject Item Category Code: AISI
 Subject Item ID: 84693
 Subject Item Category Description: Agency Interest
 Subject Item Type Description: Conventional Site
 Description: Not reported
 Subject Item Designation: Not reported
 MPCA Program: Stormwater
 Program List: ST
 City, Township or Unorganized code: 239475
 City, Township or Unorganized Name: Fergus Falls
 Congressional District Code: 7
 House District: 8A
 Senate District: 8
 USGS 8-digits: 09020103
 USGS 8-digits Name: Otter Tail River
 USGS 10-digits: 902010309
 USGS 12-digits: 90201030904
 USGS 12-digits Name: City of Fergus Falls-Otter Tail River
 MDH Drinking Water Management Code: 0
 MDH Drinking Water Management Name: Not reported
 Location Description: Not reported
 Township, Range, Direction, Section QQ: 13243204ac
 PLS Township: 132
 Range: 43
 Range Direction: W
 Section: 4
 Quarters: ac
 Collection Method Code: Q2
 Method Description: Public Land Survey-Two Quarter
 Ref Code: GEN

**Actual:
 1196 ft.**

Map ID
Direction
Distance
Elevation

MAP FINDINGS

Site

Database(s)

EDR ID Number
EPA ID Number

OLAH RACING (Continued)

S110220685

Ref Description:	General Location
Location Verified Flag:	N
Collection Date:	06/30/2016
Timestamp of Creation:	12/06/2004
User Name of Creator:	DELTA_M_R1
Timestamp of Last Update:	06/30/2016
User Name of Last Update:	geo_nc
Status Date:	Not reported
The Delta Spatial ID:	98540
Activity:	Construction Stormwater
Activity List:	Construction Stormwater
MPCA ID:	C00014141
MPCA List:	C00014141
Program List:	Stormwater
Classification:	Not reported
Site URL:	http://cf.pca.state.mn.us/wimn/siteInfo.cfm?siteid=84693

WIMN:

Legislative District:	8A
Latitude:	46.27709200
Longitude:	-96.09111500
Activity:	Construction Stormwater Permit
MPCA ID:	C00014141
Major Watershed:	Otter Tail River
Site URL:	http://cf.pca.state.mn.us/wimn/siteInfo.cfm?siteid=150555
Coordinate Collection Method:	Zip Code Centroid
Status:	Active

I85 **SP 56-604-09 (STPX 5699 (132)) -CSW**
SW **SEE LOCATION DESCRIPTION**
1/4-1/2 **FERGUS FALLS, MN 56537**
0.335 mi.
1768 ft. **Site 42 of 88 in cluster I**

WIMN **S110232710**
NPDES **N/A**

Relative:
Higher

WIMN:

Actual:
1196 ft.

Status:	N
Latitude:	46.27671349
Longitude:	-96.08993847
Item ID:	35610-AISI0000035610
AI ID:	35610
Document ID:	0
Subject Item Type Code:	CON
Subject Item Category Code:	AISI
Subject Item ID:	35610
Subject Item Category Description:	Agency Interest
Subject Item Type Description:	Conventional Site
Description:	Not reported
Subject Item Designation:	Not reported
MPCA Program:	Stormwater
Program List:	ST
City, Township or Unorganized code:	239475
City, Township or Unorganized Name:	Fergus Falls
Congressional District Code:	7
House District:	8A
Senate District:	8
USGS 8-digits:	09020103
USGS 8-digits Name:	Otter Tail River

Map ID
Direction
Distance
Elevation

MAP FINDINGS

Site

Database(s)

EDR ID Number
EPA ID Number

SP 56-604-09 (STPX 5699 (132)) -CSW (Continued)

S110232710

USGS 10-digits: 902010309
USGS 12-digits: 90201030904
USGS 12-digits Name: City of Fergus Falls-Otter Tail River
MDH Drinking Water Management Code: 0
MDH Drinking Water Management Name: Not reported
Location Description: Not reported
Township, Range, Direction, Section QQ: 13243204ac
PLS Township: 132
Range: 43
Range Direction: W
Section: 4
Quarters: ac
Collection Method Code: Q2
Method Description: Public Land Survey-Two Quarter
Ref Code: GEN
Ref Description: General Location
Location Verified Flag: N
Collection Date: 06/30/2016
Timestamp of Creation: 05/23/2000
User Name of Creator: DELTA_M_R1
Timestamp of Last Update: 06/30/2016
User Name of Last Update: geo_nc
Status Date: Not reported
The Delta Spatial ID: 51536
Activity: Construction Stormwater
Activity List: Construction Stormwater
MPCA ID: C00006797
MPCA List: C00006797
Program List: Stormwater
Classification: Not reported
Site URL: <http://cf.pca.state.mn.us/wimn/siteInfo.cfm?siteid=35610>

WIMN:

Legislative District: 8A
Latitude: 46.27709200
Longitude: -96.09111500
Activity: Construction Stormwater Permit
MPCA ID: C00006797
Major Watershed: Otter Tail River
Site URL: <http://cf.pca.state.mn.us/wimn/siteInfo.cfm?siteid=71509>
Coordinate Collection Method: Zip Code Centroid
Status: Inactive

NPDES:

Envid: S110232710
Facility Name: SP 56-604-09 (STPX 5699 (132)) -CSW
Address: Not reported
Active: N
Interest Type Description: Not reported
Activity ID: C00006797
Preferred ID: Not reported
Activity Sys ID: 356106797
Activity Type: Coverage Termination
Activity Type Code: 56
Effective Start Date: 06/01/2000
End Date: 07/31/2001

Map ID
Direction
Distance
Elevation

MAP FINDINGS

Site

Database(s)

EDR ID Number
EPA ID Number

SP 56-604-09 (STPX 5699 (132)) -CSW (Continued)

S110232710

Alternative Method: Not reported
Coverage Date: Not reported
Latitude Degree: 46.27671349
Longitude Degree: -96.08993847
Location Description: Not reported
New Imp Area: Not reported
Old Imp Area: Not reported
Online Submittal: Not reported
Other Project Type Description: Not reported
Owner Name: Richard K West
Owner Organization Type: Non-Tempo User/Citizen/Public
Permit Sys ID: 44603
Project Name: SP 56-604-09 (STPX 5699 (132)) -CSW
Project Size: 86
Termination Date: 11/08/2005
Acres: Not reported
Activity Description: Not reported
No Exposure: Not reported
One Mile: Not reported
Permit Type: Not reported
Sector List: Not reported
Foreign State: Not reported
Foreign Zone: Not reported
Township: Not reported
Range: Not reported
Range Direction: Not reported
Section: Not reported
Quarter: Not reported
Major Watershed: Not reported
Major Watershed Code: Not reported
HUC: Not reported
Minor Watershed: Not reported
Minor Watershed Code: Not reported
Permit Action: Not reported
Issuance Date: Not reported
Expiration Date: Not reported
Action Date: Not reported
Effective Permit: Not reported
FDF MGD: Not reported
NPDES Flag: Not reported
General Individual: Not reported
Major Minor: Not reported
Fac Class: Not reported
Collection Class: Not reported
Land Application Type: Not reported
Principal Component: Not reported
SIC 1: Not reported
SIC 2: Not reported
SIC 3: Not reported
SIC 4: Not reported
SIC 5: Not reported
Data Manager: Not reported
Permit Writer: Not reported
Compliance Staff: Not reported
Engineer: Not reported
Hydro: Not reported
X Coord: Not reported

Map ID
 Direction
 Distance
 Elevation

MAP FINDINGS

Site

Database(s)

EDR ID Number
 EPA ID Number

SP 56-604-09 (STPX 5699 (132)) -CSW (Continued)

S110232710

Y Coord: Not reported
 Coordinate Method: Not reported
 Prog Int ID: Not reported
 Doc Int ID: Not reported

I86
SW
1/4-1/2
0.335 mi.
1768 ft.

ORWELL LAKE DAM
PO BOX 100 ROUTE 4
FERGUS FALLS, MN 56537

Financial Assurance
WIMN

S110438110
N/A

Site 43 of 88 in cluster I

Relative:
Higher

MN Financial Assurance 1:

PROGRAM ID: 198274
 Township Name: Elmo
 Region: 1
 Interest Type: Tank site
 ADDR ID: 173784
 Interest Telephone: NO CORE PI PH.
 Preferred ID: 9046
 Interest Start Date: 07/23/1992
 Interest End Date: Not reported
 Activity Flag: Y
 TMSF Added: 08/31/2006
 TMSF Last Update: 08/31/2006 11:13:42
 Staff ID Last Update: RSUCHAN
 Source: CORE
 Source ID: 220572
 Country Code: USA
 FOR State: Not reported
 FOR Zone: Not reported
 FIPS County Code: 111
 Comments: Not reported

Actual:
1196 ft.

PROGRAM ID: 198274
 Township Name: Not reported
 Region: 1
 Interest Type: Deleted Tank Site
 ADDR ID: 173784
 Interest Telephone: 2187366463
 Preferred ID: 9046
 Interest Start Date: 07/23/1992
 Interest End Date: Not reported
 Activity Flag: Y
 TMSF Added: 07/23/1992
 TMSF Last Update: 08/31/2006 11:13:42
 Staff ID Last Update: RSUCHAN
 Source: TALES
 Source ID: 0
 Country Code: USA
 FOR State: Not reported
 FOR Zone: Not reported
 FIPS County Code: 111
 Comments: Not reported

Latitude Longitude:

Program Id: 198274
 Lat/Long ID: 0

Map ID
Direction
Distance
Elevation

MAP FINDINGS

Site

Database(s)

EDR ID Number
EPA ID Number

ORWELL LAKE DAM (Continued)

S110438110

Latitude Degrees: Not reported
Latitude Minutes: Not reported
Latitude Seconds: Not reported
Longitude Degrees: Not reported
Longitude Minutes: Not reported
Longitude Seconds: Not reported
Collection Date: Not reported
Lat/Long Description: Not reported
TMSP Added: 01/19/2013 12:52:02
TMSP Last Update: 01/19/2013 12:52:02
Staff ID Last Update: JBRANDO
Coord Source Type: Not reported
Org Name Source: Not reported
Coord Coll Meth: Not reported
Map Scale Code: Not reported
Source: TALES
Site ID: 220572
Spatial ID: 51385706

Program Id: 198274
Lat/Long ID: 163004
Latitude Degrees: 46
Latitude Minutes: 16
Latitude Seconds: 37.53
Longitude Degrees: -96
Longitude Minutes: 5
Longitude Seconds: 28.01
Collection Date: 04/19/2010 17:54:01
Lat/Long Description: Not reported
TMSP Added: 03/29/2010 18:42:59
TMSP Last Update: 04/19/2010 19:05:18
Staff ID Last Update: MAPT_NC
Coord Source Type: Not reported
Org Name Source: Not reported
Coord Coll Meth: Z1
Map Scale Code: Not reported
Source: CORE
Site ID: 220572
Spatial ID: 51385706

Tab Site:
Program Id: 198274
Facility Code: 14
Above or Under Code: 3
Indian Reservation: N
Ust Registration Date: 07/17/1986 00:00:00
Ast Registration Date: 08/13/1993 00:00:00
TMSP Added: 07/23/1992 19:11:05
TMSP Last Update: 05/23/2003 09:21:02
Staff ID Last Update: SYS
Max Monthly Gallons: Not reported
Vapor Recovery Installed: U
Vapor Notif Required: U

WIMN:

Map ID
Direction
Distance
Elevation

MAP FINDINGS

Site

Database(s)

EDR ID Number
EPA ID Number

ORWELL LAKE DAM (Continued)

S110438110

Status:	Y
Latitude:	46.27671349
Longitude:	-96.08993847
Item ID:	107548-AISI0000107548
AI ID:	107548
Document ID:	0
Subject Item Type Code:	CON
Subject Item Category Code:	AISI
Subject Item ID:	107548
Subject Item Category Description:	Agency Interest
Subject Item Type Description:	Conventional Site
Description:	Not reported
Subject Item Designation:	Not reported
MPCA Program:	Tanks
Program List:	TL
City, Township or Unorganized code:	239475
City, Township or Unorganized Name:	Fergus Falls
Congressional District Code:	7
House District:	8A
Senate District:	8
USGS 8-digits:	09020103
USGS 8-digits Name:	Otter Tail River
USGS 10-digits:	902010309
USGS 12-digits:	90201030904
USGS 12-digits Name:	City of Fergus Falls-Otter Tail River
MDH Drinking Water Management Code:	0
MDH Drinking Water Management Name:	Not reported
Location Description:	Not reported
Township, Range, Direction, Section QQ:	13243204ac
PLS Township:	132
Range:	43
Range Direction:	W
Section:	4
Quarters:	ac
Collection Method Code:	Q2
Method Description:	Public Land Survey-Two Quarter
Ref Code:	GEN
Ref Description:	General Location
Location Verified Flag:	N
Collection Date:	06/30/2016
Timestamp of Creation:	08/31/2006
User Name of Creator:	DELTA_M_R1
Timestamp of Last Update:	06/30/2016
User Name of Last Update:	geo_nc
Status Date:	Not reported
The Delta Spatial ID:	51385705
Activity:	Multiple Activities
Activity List:	Aboveground Tanks; Underground Tanks
MPCA ID:	TS0009046
MPCA List:	TS0009046
Program List:	Tanks
Classification:	Not reported
Site URL:	http://cf.pca.state.mn.us/wimn/siteInfo.cfm?siteid=107548
WIMN:	
Legislative District:	8A
Latitude:	46.27709200
Longitude:	-96.09111500

Map ID
 Direction
 Distance
 Elevation

MAP FINDINGS

Site

Database(s)

EDR ID Number
 EPA ID Number

ORWELL LAKE DAM (Continued)

S110438110

Activity:	Tank Site
MPCA ID:	9046
Major Watershed:	Otter Tail River
Site URL:	http://cf.pca.state.mn.us/wimn/siteInfo.cfm?siteid=220572
Coordinate Collection Method:	Zip Code Centroid
Status:	Active

187
SW
 1/4-1/2
 0.335 mi.
 1768 ft.

JENSEN'S COUNTRY ADDITION - CSW
SEE LOCATION DESCRIPTION
FERGUS FALLS, MN 56537

WIMN S110205574
N/A

Site 44 of 88 in cluster I

Relative:
Higher

Actual:
1196 ft.

WIMN:	
Status:	Y
Latitude:	46.27671349
Longitude:	-96.08993847
Item ID:	99180-AISI0000099180
AI ID:	99180
Document ID:	0
Subject Item Type Code:	CON
Subject Item Category Code:	AISI
Subject Item ID:	99180
Subject Item Category Description:	Agency Interest
Subject Item Type Description:	Conventional Site
Description:	Not reported
Subject Item Designation:	Not reported
MPCA Program:	Stormwater
Program List:	ST
City, Township or Unorganized code:	239475
City, Township or Unorganized Name:	Fergus Falls
Congressional District Code:	7
House District:	8A
Senate District:	8
USGS 8-digits:	09020103
USGS 8-digits Name:	Otter Tail River
USGS 10-digits:	902010309
USGS 12-digits:	90201030904
USGS 12-digits Name:	City of Fergus Falls-Otter Tail River
MDH Drinking Water Management Code:	0
MDH Drinking Water Management Name:	Not reported
Location Description:	Not reported
Township, Range, Direction, Section QQ:	13243204ac
PLS Township:	132
Range:	43
Range Direction:	W
Section:	4
Quarters:	ac
Collection Method Code:	Q2
Method Description:	Public Land Survey-Two Quarter
Ref Code:	GEN
Ref Description:	General Location
Location Verified Flag:	N
Collection Date:	06/30/2016
Timestamp of Creation:	07/26/2005
User Name of Creator:	DELTA_M_R1
Timestamp of Last Update:	06/30/2016

Map ID
 Direction
 Distance
 Elevation

MAP FINDINGS

Site

Database(s)

EDR ID Number
 EPA ID Number

JENSEN'S COUNTRY ADDITION - CSW (Continued)

S110205574

User Name of Last Update:	geo_nc
Status Date:	Not reported
The Delta Spatial ID:	101425
Activity:	Construction Stormwater
Activity List:	Construction Stormwater
MPCA ID:	C00015613
MPCA List:	C00015613
Program List:	Stormwater
Classification:	Not reported
Site URL:	http://cf.pca.state.mn.us/wimn/siteInfo.cfm?siteid=99180

WIMN:

Legislative District:	8A
Latitude:	46.27709200
Longitude:	-96.09111500
Activity:	Construction Stormwater Permit
MPCA ID:	C00015613
Major Watershed:	Otter Tail River
Site URL:	http://cf.pca.state.mn.us/wimn/siteInfo.cfm?siteid=162552
Coordinate Collection Method:	Zip Code Centroid
Status:	Active

I88
SW
 1/4-1/2
 0.335 mi.
 1768 ft.

ALL BUILDING CORP.
SEE LOCATION DESCRIPTION
FERGUS FALLS, MN 56537

WIMN S110426140
N/A

Site 45 of 88 in cluster I

Relative:
Higher

WIMN:

Status:	Y
Latitude:	46.27671349
Longitude:	-96.08993847
Item ID:	116488-AISI0000116488
AI ID:	116488
Document ID:	0
Subject Item Type Code:	CON
Subject Item Category Code:	AISI
Subject Item ID:	116488
Subject Item Category Description:	Agency Interest
Subject Item Type Description:	Conventional Site
Description:	Not reported
Subject Item Designation:	Not reported
MPCA Program:	Stormwater
Program List:	ST
City, Township or Unorganized code:	239475
City, Township or Unorganized Name:	Fergus Falls
Congressional District Code:	7
House District:	8A
Senate District:	8
USGS 8-digits:	09020103
USGS 8-digits Name:	Otter Tail River
USGS 10-digits:	902010309
USGS 12-digits:	90201030904
USGS 12-digits Name:	City of Fergus Falls-Otter Tail River
MDH Drinking Water Management Code:	0
MDH Drinking Water Management Name:	Not reported
Location Description:	Not reported

Actual:
1196 ft.

Map ID
 Direction
 Distance
 Elevation

MAP FINDINGS

Site

Database(s)

EDR ID Number
 EPA ID Number

ALL BUILDING CORP. (Continued)

S110426140

Township, Range, Direction, Section QQ: 13243204ac
 PLS Township: 132
 Range: 43
 Range Direction: W
 Section: 4
 Quarters: ac
 Collection Method Code: Q2
 Method Description: Public Land Survey-Two Quarter
 Ref Code: GEN
 Ref Description: General Location
 Location Verified Flag: N
 Collection Date: 06/30/2016
 Timestamp of Creation: 09/12/2006
 User Name of Creator: DELTA_M_R1
 Timestamp of Last Update: 06/30/2016
 User Name of Last Update: geo_nc
 Status Date: Not reported
 The Delta Spatial ID: 51421429
 Activity: Construction Stormwater
 Activity List: Construction Stormwater
 MPCA ID: C00019919
 MPCA List: C00019919
 Program List: Stormwater
 Classification: Not reported
 Site URL: <http://cf.pca.state.mn.us/wimn/siteInfo.cfm?siteid=116488>

WIMN:

Legislative District: 8A
 Latitude: 46.27709200
 Longitude: -96.09111500
 Activity: Construction Stormwater Permit
 MPCA ID: C00019919
 Major Watershed: Otter Tail River
 Site URL: <http://cf.pca.state.mn.us/wimn/siteInfo.cfm?siteid=224513>
 Coordinate Collection Method: Zip Code Centroid
 Status: Active

I89
SW
1/4-1/2
0.335 mi.
1768 ft.

FORMER HYMAN BUILDING
CORNER OF JUNIUS & SHERMAN
FERGUS FALLS, MN 56537

Financial Assurance **S110431637**
WIMN **N/A**

Site 46 of 88 in cluster I

Relative:
Higher

MN Financial Assurance 1:

Actual:
1196 ft.

PROGRAM ID: 201129
 Township Name: Elmo
 Region: 1
 Interest Type: Tank site
 ADDR ID: 199794
 Interest Telephone: NO CORE PI PH.
 Preferred ID: 12287
 Interest Start Date: 07/23/1992
 Interest End Date: 08/31/2006
 Activity Flag: N
 TMSP Added: 08/31/2006
 TMSP Last Update: 11/10/2014 08:17:05
 Staff ID Last Update: RGAGLE

Map ID
Direction
Distance
Elevation

MAP FINDINGS

Site

Database(s)

EDR ID Number
EPA ID Number

FORMER HYMAN BUILDING (Continued)

S110431637

Source: CORE
Source ID: 221438
Country Code: USA
FOR State: Not reported
FOR Zone: Not reported
FIPS County Code: 111
Comments: Not reported

PROGRAM ID: 201129
Township Name: Not reported
Region: 1
Interest Type: Deleted Tank Site
ADDR ID: 199794
Interest Telephone: Not reported
Preferred ID: 12287
Interest Start Date: 07/23/1992
Interest End Date: Not reported
Activity Flag: Not reported
TMSP Added: 07/23/1992
TMSP Last Update: 08/31/2006 14:11:27
Staff ID Last Update: RSUCHAN
Source: TALES
Source ID: 0
Country Code: USA
FOR State: Not reported
FOR Zone: Not reported
FIPS County Code: 111
Comments: Not reported

Latitude Longitude:
Program Id: 201129
Lat/Long ID: 0
Latitude Degrees: Not reported
Latitude Minutes: Not reported
Latitude Seconds: Not reported
Longitude Degrees: Not reported
Longitude Minutes: Not reported
Longitude Seconds: Not reported
Collection Date: Not reported
Lat/Long Description: Not reported
TMSP Added: 06/13/2012 07:38:28
TMSP Last Update: 06/13/2012 07:38:28
Staff ID Last Update: JHENRY
Coord Source Type: Not reported
Org Name Source: Not reported
Coord Coll Meth: Not reported
Map Scale Code: Not reported
Source: TALES
Site ID: 221438
Spatial ID: 51387966

Program Id: 201129
Lat/Long ID: 171911
Latitude Degrees: 46
Latitude Minutes: 16
Latitude Seconds: 37.53
Longitude Degrees: -96

Map ID
Direction
Distance
Elevation

MAP FINDINGS

Site

Database(s)

EDR ID Number
EPA ID Number

FORMER HYMAN BUILDING (Continued)

S110431637

Longitude Minutes: 5
Longitude Seconds: 28.01
Collection Date: 04/19/2010 17:54:03
Lat/Long Description: Not reported
TMSP Added: 03/29/2010 19:03:22
TMSP Last Update: 04/19/2010 19:05:21
Staff ID Last Update: MAPT_NC
Coord Source Type: Not reported
Org Name Source: Not reported
Coord Coll Meth: Z1
Map Scale Code: Not reported
Source: CORE
Site ID: 221438
Spatial ID: 51387966

Tab Site:

Program Id: 201129
Facility Code: 39
Above or Under Code: 2
Indian Reservation: N
Ust Registration Date: 10/31/1988 00:00:00
Ast Registration Date: Not reported
TMSP Added: 07/23/1992 19:11:05
TMSP Last Update: 05/23/2003 09:21:02
Staff ID Last Update: SYS
Max Monthly Gallons: Not reported
Vapor Recovery Installed: U
Vapor Notif Required: U

WIMN:

Status: N
Latitude: 46.27671349
Longitude: -96.08993847
Item ID: 118181-AISI0000118181
AI ID: 118181
Document ID: 0
Subject Item Type Code: CON
Subject Item Category Code: AISI
Subject Item ID: 118181
Subject Item Category Description: Agency Interest
Subject Item Type Description: Conventional Site
Description: Not reported
Subject Item Designation: Not reported
MPCA Program: Tanks
Program List: TL
City, Township or Unorganized code: 239475
City, Township or Unorganized Name: Fergus Falls
Congressional District Code: 7
House District: 8A
Senate District: 8
USGS 8-digits: 09020103
USGS 8-digits Name: Otter Tail River
USGS 10-digits: 902010309
USGS 12-digits: 90201030904
USGS 12-digits Name: City of Fergus Falls-Otter Tail River

Map ID
 Direction
 Distance
 Elevation

MAP FINDINGS

Site

Database(s)

EDR ID Number
 EPA ID Number

FORMER HYMAN BUILDING (Continued)

S110431637

MDH Drinking Water Management Code: 0
 MDH Drinking Water Management Name: Not reported
 Location Description: Not reported
 Township, Range, Direction, Section QQ: 13243204ac
 PLS Township: 132
 Range: 43
 Range Direction: W
 Section: 4
 Quarters: ac
 Collection Method Code: Q2
 Method Description: Public Land Survey-Two Quarter
 Ref Code: GEN
 Ref Description: General Location
 Location Verified Flag: N
 Collection Date: 06/30/2016
 Timestamp of Creation: 08/31/2006
 User Name of Creator: DELTA_M_R1
 Timestamp of Last Update: 06/30/2016
 User Name of Last Update: geo_nc
 Status Date: Not reported
 The Delta Spatial ID: 51387965
 Activity: Underground Tanks
 Activity List: Underground Tanks
 MPCA ID: TS0012287
 MPCA List: TS0012287
 Program List: Tanks
 Classification: Not reported
 Site URL: <http://cf.pca.state.mn.us/wimn/siteInfo.cfm?siteid=118181>

WIMN:

Legislative District: 8A
 Latitude: 46.27709200
 Longitude: -96.09111500
 Activity: Tank Site
 MPCA ID: 12287
 Major Watershed: Otter Tail River
 Site URL: <http://cf.pca.state.mn.us/wimn/siteInfo.cfm?siteid=221438>
 Coordinate Collection Method: Zip Code Centroid
 Status: Inactive

I90
SW
 1/4-1/2
 0.335 mi.
 1768 ft.

MINNE HUTA MEADOWS
SEE LOCATION DESCRIPTION
FERGUS FALLS, MN 56537

WIMN S110217959
N/A

Site 47 of 88 in cluster I

Relative:
Higher

WIMN:

Status: N
 Latitude: 46.27671349
 Longitude: -96.08993847
 Item ID: 90785-AISI0000090785
 AI ID: 90785
 Document ID: 0
 Subject Item Type Code: CON
 Subject Item Category Code: AISI
 Subject Item ID: 90785
 Subject Item Category Description: Agency Interest

Actual:
1196 ft.

Map ID
Direction
Distance
Elevation

MAP FINDINGS

Site

Database(s)

EDR ID Number
EPA ID Number

MINNE HUTA MEADOWS (Continued)

S110217959

Subject Item Type Description:	Conventional Site
Description:	Not reported
Subject Item Designation:	Not reported
MPCA Program:	Stormwater
Program List:	ST
City, Township or Unorganized code:	239475
City, Township or Unorganized Name:	Fergus Falls
Congressional District Code:	7
House District:	8A
Senate District:	8
USGS 8-digits:	09020103
USGS 8-digits Name:	Otter Tail River
USGS 10-digits:	902010309
USGS 12-digits:	90201030904
USGS 12-digits Name:	City of Fergus Falls-Otter Tail River
MDH Drinking Water Management Code:	0
MDH Drinking Water Management Name:	Not reported
Location Description:	Not reported
Township, Range, Direction, Section QQ:	13243204ac
PLS Township:	132
Range:	43
Range Direction:	W
Section:	4
Quarters:	ac
Collection Method Code:	Q2
Method Description:	Public Land Survey-Two Quarter
Ref Code:	GEN
Ref Description:	General Location
Location Verified Flag:	N
Collection Date:	06/30/2016
Timestamp of Creation:	03/28/2003
User Name of Creator:	DELTA_M_R1
Timestamp of Last Update:	06/30/2016
User Name of Last Update:	geo_nc
Status Date:	Not reported
The Delta Spatial ID:	89353
Activity:	Construction Stormwater
Activity List:	Construction Stormwater
MPCA ID:	C00009504
MPCA List:	C00009504
Program List:	Stormwater
Classification:	Not reported
Site URL:	http://cf.pca.state.mn.us/wimn/siteInfo.cfm?siteid=90785

WIMN:

Legislative District:	8A
Latitude:	46.27709200
Longitude:	-96.09111500
Activity:	Construction Stormwater Permit
MPCA ID:	C00009504
Major Watershed:	Otter Tail River
Site URL:	http://cf.pca.state.mn.us/wimn/siteInfo.cfm?siteid=123272
Coordinate Collection Method:	Zip Code Centroid
Status:	Inactive

Map ID
 Direction
 Distance
 Elevation

MAP FINDINGS

Site

Database(s)

EDR ID Number
 EPA ID Number

I91
SW
1/4-1/2
0.335 mi.
1768 ft.

SOMERSET APARTMENTS - CSW
SEE LOCATION DESCRIPTION
FERGUS FALLS, MN 56537

WIMN S110231897
N/A

Site 48 of 88 in cluster I

Relative:
Higher

WIMN:

Actual:
1196 ft.

Status:	Y
Latitude:	46.27671349
Longitude:	-96.08993847
Item ID:	99685-AISI0000099685
AI ID:	99685
Document ID:	0
Subject Item Type Code:	CON
Subject Item Category Code:	AISI
Subject Item ID:	99685
Subject Item Category Description:	Agency Interest
Subject Item Type Description:	Conventional Site
Description:	Not reported
Subject Item Designation:	Not reported
MPCA Program:	Stormwater
Program List:	ST
City, Township or Unorganized code:	239475
City, Township or Unorganized Name:	Fergus Falls
Congressional District Code:	7
House District:	8A
Senate District:	8
USGS 8-digits:	09020103
USGS 8-digits Name:	Otter Tail River
USGS 10-digits:	902010309
USGS 12-digits:	90201030904
USGS 12-digits Name:	City of Fergus Falls-Otter Tail River
MDH Drinking Water Management Code:	0
MDH Drinking Water Management Name:	Not reported
Location Description:	Not reported
Township, Range, Direction, Section QQ:	13243204ac
PLS Township:	132
Range:	43
Range Direction:	W
Section:	4
Quarters:	ac
Collection Method Code:	Q2
Method Description:	Public Land Survey-Two Quarter
Ref Code:	GEN
Ref Description:	General Location
Location Verified Flag:	N
Collection Date:	06/30/2016
Timestamp of Creation:	06/12/2006
User Name of Creator:	DELTA_M_R1
Timestamp of Last Update:	06/30/2016
User Name of Last Update:	geo_nc
Status Date:	Not reported
The Delta Spatial ID:	51231103
Activity:	Construction Stormwater
Activity List:	Construction Stormwater
MPCA ID:	C00018689
MPCA List:	C00018689
Program List:	Stormwater
Classification:	Not reported

Map ID
 Direction
 Distance
 Elevation

MAP FINDINGS

Site

Database(s)

EDR ID Number
 EPA ID Number

SOMERSET APARTMENTS - CSW (Continued)

S110231897

Site URL: <http://cf.pca.state.mn.us/wimn/siteInfo.cfm?siteid=99685>

WIMN:

Legislative District: 8A
 Latitude: 46.27709200
 Longitude: -96.09111500
 Activity: Construction Stormwater Permit
 MPCA ID: C00018689
 Major Watershed: Otter Tail River
 Site URL: <http://cf.pca.state.mn.us/wimn/siteInfo.cfm?siteid=196912>
 Coordinate Collection Method: Zip Code Centroid
 Status: Active

**I92
 SW
 1/4-1/2
 0.335 mi.
 1768 ft.**

**GOLDEN TRANSPORTATION
 1728 INDUSTRIAL PARK
 FERGUS FALLS, MN 56537**

Site 49 of 88 in cluster I

UST 1000186698
Financial Assurance N/A
WIMN

**Relative:
 Higher**

**Actual:
 1196 ft.**

UST:

Item Compart ID: 116230-EQUI0000000001-1
 AI ID: 116230
 Tank Site ID: TS13641
 Item ID: 116230-EQUI0000000001
 SI Type: Underground Storage Tank System
 SI Design: 001
 SI Description: Not reported
 Compartment Number: 1
 Substance: Diesel
 Wall Type: Single
 Overfill Prevention System: Not reported
 Install Date: 1/1/1980
 Material: Bare/Paint/Asph Coat Steel
 Status Change Date: 9/18/1991
 Tank Status: Removed
 Tanks Contractor: Not reported
 Capacity Gallons: 10000
 Longitude: -96.08994934
 Latitude: 46.27016786
 Coord Collection Method: Public Land Survey-Two Quarter
 Owner: Golden Transportation
 Owner Address: Not reported
 Owner City: Not reported
 Owner State: Not reported
 Owner Zip: Not reported
 Tanks URL: https://cf.pca.state.mn.us/programs/tank_leak/siteDetail.cfm?id=13641&programInterest=TS

UST Prior to 08/2016:

Envid: 1000186698
 Program Interest Id: 202384
 Facility Address 2: Not reported
 Address Id: 201021
 MPCA Tank Number: 001
 Above/Under Ground: 2
 Piping Cathodic Protection: 3
 Tank Cathodic Protection: 1
 Substance: 10
 Client Tank Number: 001

Map ID
Direction
Distance
Elevation

MAP FINDINGS

Site

Database(s)

EDR ID Number
EPA ID Number

GOLDEN TRANSPORTATION (Continued)

1000186698

AST Base Material: Not reported
Piping Material: 1
Piping Material Desc: Not reported
Secondary Containment Tank: Not reported
Secondary Containment Pipe: Not reported
Tank Material: 1
Tank Dispenser Code: 2
Tank Status Code: 5
Tank Capacity: 10000
Tank Registration Date: 12/20/1989 00:00:00
Unregulated Tank Registration Date: Not reported
Compartmental Tank Flag: Not reported
Heating Product Flag: U
HazWaste Generator Id: Not reported
Product Replaced Date: Not reported
Comments: Not reported
Date Added: 10/10/1999 10:56:51
Date Last Updated: 09/24/2008 14:05:16
Staff Id Who Did The Last Update: RSUCHAN
In Compliance: Y
Serial Number: Not reported
Tank Dual Use: N
Preferred ID: 13641

Lat/Long:

Latitude Degree: 46
Latitude Minute: 16
Latitude Second: 37.53
Longitude Degree: -96
Longitude Minute: 5
Longitude Second: 28.01
Staff Id Who Did The Last Update: MAPT_NC
Program Id: 202384
Latlong ID: 173856
Collection Date: 04/19/2010 17:54:12
LatLong Description: Not reported
TMSP Added: 03/29/2010 19:04:06
Date Last Updated: 04/19/2010 19:05:35
Coord Source Type: Not reported
Org Name Source: Not reported

Tabsite:

Facility Code: 37
Staff Id Who Did The Last Update: SYS
Program Interest Id: 202384
Above Or Underground: 1
Indian Reservation: 1
UST Registration Date: 12/20/1989 00:00:00
AST Registration Date: Not reported
Date Added: 07/23/1992 19:11:05
Date Last Updated: 05/23/2003 09:21:03
Max Monthly Gallons: Not reported
Vapor Recovery Installed: 1
Vapor Notify Required: 1

Map ID
Direction
Distance
Elevation

MAP FINDINGS

Site

Database(s)

EDR ID Number
EPA ID Number

GOLDEN TRANSPORTATION (Continued)

1000186698

Tank A:

Staff Id Who Did The Last Update: TANKS
MPCA Tank Number: 001
Above Or Underground: 1
Tank Action ID: 852402
Contractor Number: Not reported
Supervisor Number: Not reported
Tank Action: 1
Action Date: 09/18/1991 00:00:00
Action Date Unknown: 1
Corrosion Expert Name: Not reported
Lab Flag: N
Date Added: 05/05/2000 08:31:44
Date Last Updated: 05/04/2002 08:24:01

Staff Id Who Did The Last Update: TANKS
MPCA Tank Number: 001
Above Or Underground: 1
Tank Action ID: 843623
Contractor Number: 53
Supervisor Number: Not reported
Tank Action: 1
Action Date: 01/01/1980 00:00:00
Action Date Unknown: 1
Corrosion Expert Name: Not reported
Lab Flag: Not reported
Date Added: 05/05/2000 08:30:20
Date Last Updated: 05/04/2002 08:24:01

Tank C:

MPCA Tank Number: 001
Above Or Underground: 1
Compartment Number: 1
Tank Stored Product Code: 10
Tank Stored Product Desc: DIESEL
Compartment Cap: 10000
Heating: 1
Other Desc: Not reported
Date Added: 10/10/1999 10:58:19
Date Last Updated: 05/04/2002 08:24:01

MN Financial Assurance 1:

PROGRAM ID: 202384
Township Name: Not reported
Region: 1
Interest Type: Deleted Tank Site
ADDR ID: 201021
Interest Telephone: 2187392662
Preferred ID: 13641
Interest Start Date: 07/23/1992
Interest End Date: Not reported
Activity Flag: Not reported
TMSP Added: 07/23/1992
TMSP Last Update: 09/12/2006 10:35:47
Staff ID Last Update: RSUCHAN

Map ID
Direction
Distance
Elevation

MAP FINDINGS

Site

Database(s)

EDR ID Number
EPA ID Number

GOLDEN TRANSPORTATION (Continued)

1000186698

Source: TALES
Source ID: 0
Country Code: USA
FOR State: Not reported
FOR Zone: Not reported
FIPS County Code: 111
Comments: Not reported

PROGRAM ID: 202384
Township Name: Elmo
Region: 1
Interest Type: Tank site
ADDR ID: 201021
Interest Telephone: NO CORE PI PH.
Preferred ID: 13641
Interest Start Date: 07/23/1992
Interest End Date: 09/12/2006
Activity Flag: N
TMSP Added: 09/12/2006
TMSP Last Update: 11/10/2014 08:17:05
Staff ID Last Update: RGAGLE
Source: CORE
Source ID: 223634
Country Code: USA
FOR State: Not reported
FOR Zone: Not reported
FIPS County Code: 111
Comments: Not reported

Latitude Longitude:
Program Id: 202384
Lat/Long ID: 173856
Latitude Degrees: 46
Latitude Minutes: 16
Latitude Seconds: 37.53
Longitude Degrees: -96
Longitude Minutes: 5
Longitude Seconds: 28.01
Collection Date: 04/19/2010 17:54:12
Lat/Long Description: Not reported
TMSP Added: 03/29/2010 19:04:06
TMSP Last Update: 04/19/2010 19:05:35
Staff ID Last Update: MAPT_NC
Coord Source Type: Not reported
Org Name Source: Not reported
Coord Coll Meth: Z1
Map Scale Code: Not reported
Source: CORE
Site ID: 223634
Spatial ID: 51419487

Tab Site:
Program Id: 202384
Facility Code: 37
Above or Under Code: 2
Indian Reservation: N

Map ID
Direction
Distance
Elevation

MAP FINDINGS

Site

Database(s)

EDR ID Number
EPA ID Number

GOLDEN TRANSPORTATION (Continued)

1000186698

Ust Registration Date: 12/20/1989 00:00:00
Ast Registration Date: Not reported
TMSP Added: 07/23/1992 19:11:05
TMSP Last Update: 05/23/2003 09:21:03
Staff ID Last Update: SYS
Max Monthly Gallons: Not reported
Vapor Recovery Installed: U
Vapor Notif Required: U

WIMN:

Status: N
Latitude: 46.27671349
Longitude: -96.08993847
Item ID: 116230-AISI0000116230
AI ID: 116230
Document ID: 0
Subject Item Type Code: CON
Subject Item Category Code: AISI
Subject Item ID: 116230
Subject Item Category Description: Agency Interest
Subject Item Type Description: Conventional Site
Description: Not reported
Subject Item Designation: Not reported
MPCA Program: Tanks
Program List: TL
City, Township or Unorganized code: 239475
City, Township or Unorganized Name: Fergus Falls
Congressional District Code: 7
House District: 8A
Senate District: 8
USGS 8-digits: 09020103
USGS 8-digits Name: Otter Tail River
USGS 10-digits: 902010309
USGS 12-digits: 90201030904
USGS 12-digits Name: City of Fergus Falls-Otter Tail River
MDH Drinking Water Management Code: 0
MDH Drinking Water Management Name: Not reported
Location Description: Not reported
Township, Range, Direction, Section QQ: 13243204ac
PLS Township: 132
Range: 43
Range Direction: W
Section: 4
Quarters: ac
Collection Method Code: Q2
Method Description: Public Land Survey-Two Quarter
Ref Code: GEN
Ref Description: General Location
Location Verified Flag: N
Collection Date: 06/30/2016
Timestamp of Creation: 09/12/2006
User Name of Creator: DELTA_M_R1
Timestamp of Last Update: 06/30/2016
User Name of Last Update: geo_nc
Status Date: Not reported
The Delta Spatial ID: 51419486

Map ID
 Direction
 Distance
 Elevation

MAP FINDINGS

Site

Database(s)

EDR ID Number
 EPA ID Number

GOLDEN TRANSPORTATION (Continued)

1000186698

Activity: Underground Tanks
 Activity List: Underground Tanks
 MPCA ID: TS0013641
 MPCA List: TS0013641
 Program List: Tanks
 Classification: Not reported
 Site URL: <http://cf.pca.state.mn.us/wimn/siteInfo.cfm?siteid=116230>

WIMN:

Legislative District: 8A
 Latitude: 46.27709200
 Longitude: -96.09111500
 Activity: Tank Site
 MPCA ID: 13641
 Major Watershed: Otter Tail River
 Site URL: <http://cf.pca.state.mn.us/wimn/siteInfo.cfm?siteid=223634>
 Coordinate Collection Method: Zip Code Centroid
 Status: Inactive

**I93
 SW
 1/4-1/2
 0.335 mi.
 1768 ft.**

**PEBBLE LAKE WATER LEVEL CONTROL
 SECTIONS 2 AND 11 T132N R43W
 FERGUS FALLS, MN 56537
 Site 50 of 88 in cluster I**

**WIMN S110438434
 N/A**

**Relative:
 Higher**

WIMN:

**Actual:
 1196 ft.**

Status: Y
 Latitude: 46.27671349
 Longitude: -96.08993847
 Item ID: 129403-AISI0000129403
 AI ID: 129403
 Document ID: 0
 Subject Item Type Code: CON
 Subject Item Category Code: AISI
 Subject Item ID: 129403
 Subject Item Category Description: Agency Interest
 Subject Item Type Description: Conventional Site
 Description: Not reported
 Subject Item Designation: Not reported
 MPCA Program: Stormwater
 Program List: ST
 City, Township or Unorganized code: 239475
 City, Township or Unorganized Name: Fergus Falls
 Congressional District Code: 7
 House District: 8A
 Senate District: 8
 USGS 8-digits: 09020103
 USGS 8-digits Name: Otter Tail River
 USGS 10-digits: 902010309
 USGS 12-digits: 90201030904
 USGS 12-digits Name: City of Fergus Falls-Otter Tail River
 MDH Drinking Water Management Code: 0
 MDH Drinking Water Management Name: Not reported
 Location Description: Not reported
 Township, Range, Direction, Section QQ: 13243204ac
 PLS Township: 132
 Range: 43

Map ID
 Direction
 Distance
 Elevation

MAP FINDINGS

Site

Database(s)

EDR ID Number
 EPA ID Number

PEBBLE LAKE WATER LEVEL CONTROL (Continued)

S110438434

Range Direction: W
 Section: 4
 Quarters: ac
 Collection Method Code: Q2
 Method Description: Public Land Survey-Two Quarter
 Ref Code: GEN
 Ref Description: General Location
 Location Verified Flag: N
 Collection Date: 06/30/2016
 Timestamp of Creation: 09/23/2008
 User Name of Creator: DELTA_M_R1
 Timestamp of Last Update: 06/30/2016
 User Name of Last Update: geo_nc
 Status Date: Not reported
 The Delta Spatial ID: 55019891
 Activity: Construction Stormwater
 Activity List: Construction Stormwater
 MPCA ID: C00026653
 MPCA List: C00026653
 Program List: Stormwater
 Classification: Not reported
 Site URL: <http://cf.pca.state.mn.us/wimn/siteInfo.cfm?siteid=129403>

WIMN:

Legislative District: 8A
 Latitude: 46.27709200
 Longitude: -96.09111500
 Activity: Construction Stormwater Permit
 MPCA ID: C00026653
 Major Watershed: Otter Tail River
 Site URL: <http://cf.pca.state.mn.us/wimn/siteInfo.cfm?siteid=55019889>
 Coordinate Collection Method: Zip Code Centroid
 Status: Active

I94
SW
 1/4-1/2
 0.335 mi.
 1768 ft.

CATHOLIC CHARITIES SECURE CHILDRENS HOME
SEE LOCATION DESCRIPTION
FERGUS FALLS, MN 56537

WIMN S110185050
N/A

Site 51 of 88 in cluster I

Relative:
Higher

WIMN:

Status: Y
 Latitude: 46.27671349
 Longitude: -96.08993847
 Item ID: 104620-AISI0000104620
 AI ID: 104620
 Document ID: 0
 Subject Item Type Code: CON
 Subject Item Category Code: AISI
 Subject Item ID: 104620
 Subject Item Category Description: Agency Interest
 Subject Item Type Description: Conventional Site
 Description: Not reported
 Subject Item Designation: Not reported
 MPCA Program: Stormwater
 Program List: ST
 City, Township or Unorganized code: 239475

Actual:
1196 ft.

Map ID
Direction
Distance
Elevation

MAP FINDINGS

Site

Database(s)

EDR ID Number
EPA ID Number

CATHOLIC CHARITIES SECURE CHILDRENS HOME (Continued)

S110185050

City, Township or Unorganized Name: Fergus Falls
Congressional District Code: 7
House District: 8A
Senate District: 8
USGS 8-digits: 09020103
USGS 8-digits Name: Otter Tail River
USGS 10-digits: 902010309
USGS 12-digits: 90201030904
USGS 12-digits Name: City of Fergus Falls-Otter Tail River
MDH Drinking Water Management Code: 0
MDH Drinking Water Management Name: Not reported
Location Description: Not reported
Township, Range, Direction, Section QQ: 13243204ac
PLS Township: 132
Range: 43
Range Direction: W
Section: 4
Quarters: ac
Collection Method Code: Q2
Method Description: Public Land Survey-Two Quarter
Ref Code: GEN
Ref Description: General Location
Location Verified Flag: N
Collection Date: 06/30/2016
Timestamp of Creation: 12/06/2005
User Name of Creator: DELTA_M_R1
Timestamp of Last Update: 06/30/2016
User Name of Last Update: geo_nc
Status Date: Not reported
The Delta Spatial ID: 50648407
Activity: Construction Stormwater
Activity List: Construction Stormwater
MPCA ID: C00017314
MPCA List: C00017314
Program List: Stormwater
Classification: Not reported
Site URL: <http://cf.pca.state.mn.us/wimn/siteInfo.cfm?siteid=104620>

WIMN:

Legislative District: 8A
Latitude: 46.27709200
Longitude: -96.09111500
Activity: Construction Stormwater Permit
MPCA ID: C00017314
Major Watershed: Otter Tail River
Site URL: <http://cf.pca.state.mn.us/wimn/siteInfo.cfm?siteid=174913>
Coordinate Collection Method: Zip Code Centroid
Status: Active

Map ID
 Direction
 Distance
 Elevation

MAP FINDINGS

Site

Database(s)

EDR ID Number
 EPA ID Number

195
SW
1/4-1/2
0.335 mi.
1768 ft.

PUBLIC IMP. NO. 8110 AND 8156
WILLIAMS DOUGLAS UNION ADOLPHUS
FERGUS FALLS, MN 56537

WIMN S110439103
N/A

Site 52 of 88 in cluster I

Relative:
Higher

WIMN:

Actual:
1196 ft.

Status:	N
Latitude:	46.27671349
Longitude:	-96.08993847
Item ID:	108632-AISI0000108632
AI ID:	108632
Document ID:	0
Subject Item Type Code:	CON
Subject Item Category Code:	AISI
Subject Item ID:	108632
Subject Item Category Description:	Agency Interest
Subject Item Type Description:	Conventional Site
Description:	Not reported
Subject Item Designation:	Not reported
MPCA Program:	Stormwater
Program List:	ST
City, Township or Unorganized code:	239475
City, Township or Unorganized Name:	Fergus Falls
Congressional District Code:	7
House District:	8A
Senate District:	8
USGS 8-digits:	09020103
USGS 8-digits Name:	Otter Tail River
USGS 10-digits:	902010309
USGS 12-digits:	90201030904
USGS 12-digits Name:	City of Fergus Falls-Otter Tail River
MDH Drinking Water Management Code:	0
MDH Drinking Water Management Name:	Not reported
Location Description:	Not reported
Township, Range, Direction, Section QQ:	13243204ac
PLS Township:	132
Range:	43
Range Direction:	W
Section:	4
Quarters:	ac
Collection Method Code:	Q2
Method Description:	Public Land Survey-Two Quarter
Ref Code:	GEN
Ref Description:	General Location
Location Verified Flag:	N
Collection Date:	06/30/2016
Timestamp of Creation:	10/05/2006
User Name of Creator:	DELTA_M_R1
Timestamp of Last Update:	06/30/2016
User Name of Last Update:	geo_nc
Status Date:	Not reported
The Delta Spatial ID:	51488594
Activity:	Construction Stormwater
Activity List:	Construction Stormwater
MPCA ID:	C00020155
MPCA List:	C00020155
Program List:	Stormwater
Classification:	Not reported

Map ID
Direction
Distance
Elevation

MAP FINDINGS

Site

Database(s)

EDR ID Number
EPA ID Number

PUBLIC IMP. NO. 8110 AND 8156 (Continued)

S110439103

Site URL: <http://cf.pca.state.mn.us/wimn/siteInfo.cfm?siteid=108632>
WIMN:
Legislative District: 8A
Latitude: 46.27709200
Longitude: -96.09111500
Activity: Construction Stormwater Permit
MPCA ID: C00020155
Major Watershed: Otter Tail River
Site URL: <http://cf.pca.state.mn.us/wimn/siteInfo.cfm?siteid=51488592>
Coordinate Collection Method: Zip Code Centroid
Status: Inactive

**I96
SW
1/4-1/2
0.335 mi.
1768 ft.**

**FERGUS FALLS BURNER
N UNION AVE
FERGUS FALLS, MN 56537
Site 53 of 88 in cluster I**

**Financial Assurance S110431241
WIMN N/A**

**Relative:
Higher**

MN Financial Assurance 1:
PROGRAM ID: 207942
Township Name: Elmo
Region: 1
Interest Type: Tank site
ADDR ID: 206458
Interest Telephone: NO CORE PI PH.
Preferred ID: 20980
Interest Start Date: 02/11/1999
Interest End Date: 09/14/2006
Activity Flag: N
TMSP Added: 09/14/2006
TMSP Last Update: 11/10/2014 08:17:05
Staff ID Last Update: RGAGLE
Source: CORE
Source ID: 228279
Country Code: USA
FOR State: Not reported
FOR Zone: Not reported
FIPS County Code: 111
Comments: Not reported

**Actual:
1196 ft.**

PROGRAM ID: 207942
Township Name: Not reported
Region: 1
Interest Type: Deleted Tank Site
ADDR ID: 206458
Interest Telephone: Not reported
Preferred ID: 20980
Interest Start Date: 02/11/1999
Interest End Date: Not reported
Activity Flag: Not reported
TMSP Added: 02/11/1999
TMSP Last Update: 09/14/2006 07:00:26
Staff ID Last Update: RSUCHAN
Source: TALES
Source ID: 0
Country Code: USA

Map ID
Direction
Distance
Elevation

MAP FINDINGS

Site

Database(s)

EDR ID Number
EPA ID Number

FERGUS FALLS BURNER (Continued)

S110431241

FOR State: Not reported
FOR Zone: Not reported
FIPS County Code: 111
Comments: Not reported

Latitude Longitude:
Program Id: 207942
Lat/Long ID: 0
Latitude Degrees: Not reported
Latitude Minutes: Not reported
Latitude Seconds: Not reported
Longitude Degrees: Not reported
Longitude Minutes: Not reported
Longitude Seconds: Not reported
Collection Date: Not reported
Lat/Long Description: Not reported
TMSP Added: 11/04/2011 11:40:46
TMSP Last Update: 11/04/2011 11:40:46
Staff ID Last Update: MRYNDER
Coord Source Type: Not reported
Org Name Source: Not reported
Coord Coll Meth: Not reported
Map Scale Code: Not reported
Source: TALES
Site ID: 228279
Spatial ID: 51430474

Program Id: 207942
Lat/Long ID: 166111
Latitude Degrees: 46
Latitude Minutes: 16
Latitude Seconds: 37.53
Longitude Degrees: -96
Longitude Minutes: 5
Longitude Seconds: 28.01
Collection Date: 04/19/2010 17:54:19
Lat/Long Description: Not reported
TMSP Added: 03/29/2010 18:44:48
TMSP Last Update: 04/19/2010 19:05:47
Staff ID Last Update: MAPT_NC
Coord Source Type: Not reported
Org Name Source: Not reported
Coord Coll Meth: Z1
Map Scale Code: Not reported
Source: CORE
Site ID: 228279
Spatial ID: 51430474

Tab Site:
Program Id: 207942
Facility Code: 12
Above or Under Code: 2
Indian Reservation: N
Ust Registration Date: Not reported
Ast Registration Date: Not reported
TMSP Added: 02/11/1999 11:05:29

Map ID
Direction
Distance
Elevation

MAP FINDINGS

Site

Database(s)

EDR ID Number
EPA ID Number

FERGUS FALLS BURNER (Continued)

S110431241

TMSP Last Update: 05/23/2003 09:21:04
Staff ID Last Update: SYS
Max Monthly Gallons: Not reported
Vapor Recovery Installed: U
Vapor Notif Required: U

WIMN:

Status: N
Latitude: 46.27671349
Longitude: -96.08993847
Item ID: 108849-AISI0000108849
AI ID: 108849
Document ID: 0
Subject Item Type Code: CON
Subject Item Category Code: AISI
Subject Item ID: 108849
Subject Item Category Description: Agency Interest
Subject Item Type Description: Conventional Site
Description: Not reported
Subject Item Designation: Not reported
MPCA Program: Tanks
Program List: TL
City, Township or Unorganized code: 239475
City, Township or Unorganized Name: Fergus Falls
Congressional District Code: 7
House District: 8A
Senate District: 8
USGS 8-digits: 09020103
USGS 8-digits Name: Otter Tail River
USGS 10-digits: 902010309
USGS 12-digits: 90201030904
USGS 12-digits Name: City of Fergus Falls-Otter Tail River
MDH Drinking Water Management Code: 0
MDH Drinking Water Management Name: Not reported
Location Description: Not reported
Township, Range, Direction, Section QQ: 13243204ac
PLS Township: 132
Range: 43
Range Direction: W
Section: 4
Quarters: ac
Collection Method Code: Q2
Method Description: Public Land Survey-Two Quarter
Ref Code: GEN
Ref Description: General Location
Location Verified Flag: N
Collection Date: 06/30/2016
Timestamp of Creation: 09/14/2006
User Name of Creator: DELTA_M_R1
Timestamp of Last Update: 06/30/2016
User Name of Last Update: geo_nc
Status Date: Not reported
The Delta Spatial ID: 51430473
Activity: Underground Tanks
Activity List: Underground Tanks
MPCA ID: TS0020980

Map ID
 Direction
 Distance
 Elevation

MAP FINDINGS

Site

Database(s)

EDR ID Number
 EPA ID Number

FERGUS FALLS BURNER (Continued)

S110431241

MPCA List: TS0020980
 Program List: Tanks
 Classification: Not reported
 Site URL: <http://cf.pca.state.mn.us/wimn/siteInfo.cfm?siteid=108849>

WIMN:

Legislative District: 8A
 Latitude: 46.27709200
 Longitude: -96.09111500
 Activity: Tank Site
 MPCA ID: 20980
 Major Watershed: Otter Tail River
 Site URL: <http://cf.pca.state.mn.us/wimn/siteInfo.cfm?siteid=228279>
 Coordinate Collection Method: Zip Code Centroid
 Status: Inactive

I97
SW
1/4-1/2
0.335 mi.
1768 ft.

GROWTH INVESTMENTS 94/59
ADDRESS UNKNOWN
FERGUS FALLS, MN 56537

WIMN S110432451
N/A

Site 54 of 88 in cluster I

Relative:
Higher

WIMN:

Status: Y
 Latitude: 46.27671349
 Longitude: -96.08993847
 Item ID: 124974-AISI0000124974
 AI ID: 124974
 Document ID: 0
 Subject Item Type Code: CON
 Subject Item Category Code: AISI
 Subject Item ID: 124974
 Subject Item Category Description: Agency Interest
 Subject Item Type Description: Conventional Site
 Description: Not reported
 Subject Item Designation: Not reported
 MPCA Program: Stormwater
 Program List: ST
 City, Township or Unorganized code: 239475
 City, Township or Unorganized Name: Fergus Falls
 Congressional District Code: 7
 House District: 8A
 Senate District: 8
 USGS 8-digits: 09020103
 USGS 8-digits Name: Otter Tail River
 USGS 10-digits: 902010309
 USGS 12-digits: 90201030904
 USGS 12-digits Name: City of Fergus Falls-Otter Tail River
 MDH Drinking Water Management Code: 0
 MDH Drinking Water Management Name: Not reported
 Location Description: Not reported
 Township, Range, Direction, Section QQ: 13243204ac
 PLS Township: 132
 Range: 43
 Range Direction: W
 Section: 4
 Quarters: ac

Actual:
1196 ft.

Map ID
 Direction
 Distance
 Elevation

MAP FINDINGS

Site

Database(s)

EDR ID Number
 EPA ID Number

GROWTH INVESTMENTS 94/59 (Continued)

S110432451

Collection Method Code:	Q2
Method Description:	Public Land Survey-Two Quarter
Ref Code:	GEN
Ref Description:	General Location
Location Verified Flag:	N
Collection Date:	06/30/2016
Timestamp of Creation:	07/23/2007
User Name of Creator:	DELTA_M_R1
Timestamp of Last Update:	06/30/2016
User Name of Last Update:	geo_nc
Status Date:	Not reported
The Delta Spatial ID:	53311265
Activity:	Construction Stormwater
Activity List:	Construction Stormwater
MPCA ID:	C00023261
MPCA List:	C00023261
Program List:	Stormwater
Classification:	Not reported
Site URL:	http://cf.pca.state.mn.us/wimn/siteInfo.cfm?siteid=124974

WIMN:

Legislative District:	8A
Latitude:	46.27709200
Longitude:	-96.09111500
Activity:	Construction Stormwater Permit
MPCA ID:	C00023261
Major Watershed:	Otter Tail River
Site URL:	http://cf.pca.state.mn.us/wimn/siteInfo.cfm?siteid=53311263
Coordinate Collection Method:	Zip Code Centroid
Status:	Active

I98
SW
 1/4-1/2
 0.335 mi.
 1768 ft.

THE HIGHLANDS
SEE LOCATION DESCRIPTION
FERGUS FALLS, MN 56537
Site 55 of 88 in cluster I

WIMN S110235670
N/A

Relative:
Higher

WIMN:

Actual:
1196 ft.

Status:	N
Latitude:	46.27671349
Longitude:	-96.08993847
Item ID:	93715-AISI0000093715
AI ID:	93715
Document ID:	0
Subject Item Type Code:	CON
Subject Item Category Code:	AISI
Subject Item ID:	93715
Subject Item Category Description:	Agency Interest
Subject Item Type Description:	Conventional Site
Description:	Not reported
Subject Item Designation:	Not reported
MPCA Program:	Stormwater
Program List:	ST
City, Township or Unorganized code:	239475
City, Township or Unorganized Name:	Fergus Falls
Congressional District Code:	7
House District:	8A

Map ID
Direction
Distance
Elevation

MAP FINDINGS

Site

Database(s)

EDR ID Number
EPA ID Number

THE HIGHLANDS (Continued)

S110235670

Senate District: 8
USGS 8-digits: 09020103
USGS 8-digits Name: Otter Tail River
USGS 10-digits: 902010309
USGS 12-digits: 90201030904
USGS 12-digits Name: City of Fergus Falls-Otter Tail River
MDH Drinking Water Management Code: 0
MDH Drinking Water Management Name: Not reported
Location Description: Not reported
Township, Range, Direction, Section QQ: 13243204ac
PLS Township: 132
Range: 43
Range Direction: W
Section: 4
Quarters: ac
Collection Method Code: Q2
Method Description: Public Land Survey-Two Quarter
Ref Code: GEN
Ref Description: General Location
Location Verified Flag: N
Collection Date: 06/30/2016
Timestamp of Creation: 06/30/2003
User Name of Creator: DELTA_M_R1
Timestamp of Last Update: 06/30/2016
User Name of Last Update: geo_nc
Status Date: Not reported
The Delta Spatial ID: 90276
Activity: Construction Stormwater
Activity List: Construction Stormwater
MPCA ID: C00010184
MPCA List: C00010184
Program List: Stormwater
Classification: Not reported
Site URL: <http://cf.pca.state.mn.us/wimn/siteInfo.cfm?siteid=93715>

WIMN:
Legislative District: 8A
Latitude: 46.27709200
Longitude: -96.09111500
Activity: Construction Stormwater Permit
MPCA ID: C00010184
Major Watershed: Otter Tail River
Site URL: <http://cf.pca.state.mn.us/wimn/siteInfo.cfm?siteid=126782>
Coordinate Collection Method: Zip Code Centroid
Status: Inactive

199 SP 56-603-04, 56-603-05 CSAH 3
SW SEE LOCATION DESCRIPTION
1/4-1/2 FERGUS FALLS, MN 56537
0.335 mi.
1768 ft. Site 56 of 88 in cluster I

WIMN S110232709
N/A

Relative: WIMN:
Higher Status: N
Latitude: 46.27671349
Actual: Longitude: -96.08993847
1196 ft. Item ID: 6667-AISI0000006667

Map ID
Direction
Distance
Elevation

MAP FINDINGS

Site

Database(s)

EDR ID Number
EPA ID Number

SP 56-603-04, 56-603-05 CSAH 3 (Continued)

S110232709

AI ID: 6667
Document ID: 0
Subject Item Type Code: CON
Subject Item Category Code: AISI
Subject Item ID: 6667
Subject Item Category Description: Agency Interest
Subject Item Type Description: Conventional Site
Description: Not reported
Subject Item Designation: Not reported
MPCA Program: Stormwater
Program List: ST
City, Township or Unorganized code: 239475
City, Township or Unorganized Name: Fergus Falls
Congressional District Code: 7
House District: 8A
Senate District: 8
USGS 8-digits: 09020103
USGS 8-digits Name: Otter Tail River
USGS 10-digits: 902010309
USGS 12-digits: 90201030904
USGS 12-digits Name: City of Fergus Falls-Otter Tail River
MDH Drinking Water Management Code: 0
MDH Drinking Water Management Name: Not reported
Location Description: Not reported
Township, Range, Direction, Section QQ: 13243204ac
PLS Township: 132
Range: 43
Range Direction: W
Section: 4
Quarters: ac
Collection Method Code: Q2
Method Description: Public Land Survey-Two Quarter
Ref Code: GEN
Ref Description: General Location
Location Verified Flag: N
Collection Date: 06/30/2016
Timestamp of Creation: 03/15/1999
User Name of Creator: DELTA_M_R1
Timestamp of Last Update: 06/30/2016
User Name of Last Update: geo_nc
Status Date: Not reported
The Delta Spatial ID: 7949
Activity: Construction Stormwater
Activity List: Construction Stormwater
MPCA ID: C00002002
MPCA List: C00002002
Program List: Stormwater
Classification: Not reported
Site URL: <http://cf.pca.state.mn.us/wimn/siteInfo.cfm?siteid=6667>

WIMN:

Legislative District: 8A
Latitude: 46.27709200
Longitude: -96.09111500
Activity: Construction Stormwater Permit
MPCA ID: C00002002
Major Watershed: Otter Tail River
Site URL: <http://cf.pca.state.mn.us/wimn/siteInfo.cfm?siteid=12534>

Map ID
 Direction
 Distance
 Elevation

MAP FINDINGS

Site

Database(s)

EDR ID Number
 EPA ID Number

SP 56-603-04, 56-603-05 CSAH 3 (Continued)

S110232709

Coordinate Collection Method: Zip Code Centroid
 Status: Inactive

**I100
 SW
 1/4-1/2
 0.335 mi.
 1768 ft.**

**CITY PROJECT NO. 5942 - BIT. STREET IMP.
 ADDRESS UNKNOWN
 FERGUS FALLS, MN 56537
 Site 57 of 88 in cluster I**

**WIMN S117727693
 N/A**

**Relative:
 Higher**

WIMN:

Status: N
 Latitude: 46.27671349
 Longitude: -96.08993847
 Item ID: 101798-AISI0000101798
 AI ID: 101798
 Document ID: 0
 Subject Item Type Code: CON
 Subject Item Category Code: AISI
 Subject Item ID: 101798
 Subject Item Category Description: Agency Interest
 Subject Item Type Description: Conventional Site
 Description: Not reported
 Subject Item Designation: Not reported
 MPCA Program: Stormwater
 Program List: ST
 City, Township or Unorganized code: 239475
 City, Township or Unorganized Name: Fergus Falls
 Congressional District Code: 7
 House District: 8A
 Senate District: 8
 USGS 8-digits: 09020103
 USGS 8-digits Name: Otter Tail River
 USGS 10-digits: 902010309
 USGS 12-digits: 90201030904
 USGS 12-digits Name: City of Fergus Falls-Otter Tail River
 MDH Drinking Water Management Code: 0
 MDH Drinking Water Management Name: Not reported
 Location Description: Not reported
 Township, Range, Direction, Section QQ: 13243204ac
 PLS Township: 132
 Range: 43
 Range Direction: W
 Section: 4
 Quarters: ac
 Collection Method Code: Q2
 Method Description: Public Land Survey-Two Quarter
 Ref Code: GEN
 Ref Description: General Location
 Location Verified Flag: N
 Collection Date: 06/30/2016
 Timestamp of Creation: 07/10/2006
 User Name of Creator: DELTA_M_R1
 Timestamp of Last Update: 06/30/2016
 User Name of Last Update: geo_nc
 Status Date: Not reported
 The Delta Spatial ID: 51250134
 Activity: Construction Stormwater

**Actual:
 1196 ft.**

Map ID
Direction
Distance
Elevation

MAP FINDINGS

Site

Database(s)

EDR ID Number
EPA ID Number

CITY PROJECT NO. 5942 - BIT. STREET IMP. (Continued)

S117727693

Activity List: Construction Stormwater
MPCA ID: C00019173
MPCA List: C00019173
Program List: Stormwater
Classification: Not reported
Site URL: <http://cf.pca.state.mn.us/wimn/siteInfo.cfm?siteid=101798>

WIMN:

Legislative District: 8A
Latitude: 46.27709200
Longitude: -96.09111500
Activity: Construction Stormwater Permit
MPCA ID: C00019173
Major Watershed: Otter Tail River
Site URL: <http://cf.pca.state.mn.us/wimn/siteInfo.cfm?siteid=51250132>
Coordinate Collection Method: Zip Code Centroid
Status: Inactive

**1101
SW
1/4-1/2
0.335 mi.
1768 ft.**

**SP 126-020-005 P.I. NO. 9003 BRIDGE
ADDRESS UNKNOWN
FERGUS FALLS, MN 56537
Site 58 of 88 in cluster I**

**WIMN S117727746
N/A**

**Relative:
Higher**

WIMN:

**Actual:
1196 ft.**

Status: Y
Latitude: 46.27671349
Longitude: -96.08993847
Item ID: 101797-AISI0000101797
AI ID: 101797
Document ID: 0
Subject Item Type Code: CON
Subject Item Category Code: AISI
Subject Item ID: 101797
Subject Item Category Description: Agency Interest
Subject Item Type Description: Conventional Site
Description: Not reported
Subject Item Designation: Not reported
MPCA Program: Stormwater
Program List: ST
City, Township or Unorganized code: 239475
City, Township or Unorganized Name: Fergus Falls
Congressional District Code: 7
House District: 8A
Senate District: 8
USGS 8-digits: 09020103
USGS 8-digits Name: Otter Tail River
USGS 10-digits: 902010309
USGS 12-digits: 90201030904
USGS 12-digits Name: City of Fergus Falls-Otter Tail River
MDH Drinking Water Management Code: 0
MDH Drinking Water Management Name: Not reported
Location Description: Not reported
Township, Range, Direction, Section QQ: 13243204ac
PLS Township: 132
Range: 43
Range Direction: W

Map ID
 Direction
 Distance
 Elevation

MAP FINDINGS

Site

Database(s)

EDR ID Number
 EPA ID Number

SP 126-020-005 P.I. NO. 9003 BRIDGE (Continued)

S117727746

Section: 4
 Quarters: ac
 Collection Method Code: Q2
 Method Description: Public Land Survey-Two Quarter
 Ref Code: GEN
 Ref Description: General Location
 Location Verified Flag: N
 Collection Date: 06/30/2016
 Timestamp of Creation: 07/10/2006
 User Name of Creator: DELTA_M_R1
 Timestamp of Last Update: 06/30/2016
 User Name of Last Update: geo_nc
 Status Date: Not reported
 The Delta Spatial ID: 51249836
 Activity: Construction Stormwater
 Activity List: Construction Stormwater
 MPCA ID: C00019174
 MPCA List: C00019174
 Program List: Stormwater
 Classification: Not reported
 Site URL: <http://cf.pca.state.mn.us/wimn/siteInfo.cfm?siteid=101797>

WIMN:

Legislative District: 8A
 Latitude: 46.27709200
 Longitude: -96.09111500
 Activity: Construction Stormwater Permit
 MPCA ID: C00019174
 Major Watershed: Otter Tail River
 Site URL: <http://cf.pca.state.mn.us/wimn/siteInfo.cfm?siteid=51249834>
 Coordinate Collection Method: Zip Code Centroid
 Status: Active

**1102
 SW
 1/4-1/2
 0.335 mi.
 1768 ft.**

**CITY PROJECT NO. 7952
 ADDRESS UNKNOWN
 FERGUS FALLS, MN 56537**

**WIMN S117730704
 N/A**

Site 59 of 88 in cluster I

**Relative:
 Higher**

WIMN:

Status: N
 Latitude: 46.27671349
 Longitude: -96.08993847
 Item ID: 50590-AISI0000050590
 AI ID: 50590
 Document ID: 0
 Subject Item Type Code: CON
 Subject Item Category Code: AISI
 Subject Item ID: 50590
 Subject Item Category Description: Agency Interest
 Subject Item Type Description: Conventional Site
 Description: Not reported
 Subject Item Designation: Not reported
 MPCA Program: Stormwater
 Program List: ST
 City, Township or Unorganized code: 239475
 City, Township or Unorganized Name: Fergus Falls

**Actual:
 1196 ft.**

Map ID
Direction
Distance
Elevation

MAP FINDINGS

Site

Database(s)

EDR ID Number
EPA ID Number

CITY PROJECT NO. 7952 (Continued)

S117730704

Congressional District Code: 7
House District: 8A
Senate District: 8
USGS 8-digits: 09020103
USGS 8-digits Name: Otter Tail River
USGS 10-digits: 902010309
USGS 12-digits: 90201030904
USGS 12-digits Name: City of Fergus Falls-Otter Tail River
MDH Drinking Water Management Code: 0
MDH Drinking Water Management Name: Not reported
Location Description: Not reported
Township, Range, Direction, Section QQ: 13243204ac
PLS Township: 132
Range: 43
Range Direction: W
Section: 4
Quarters: ac
Collection Method Code: Q2
Method Description: Public Land Survey-Two Quarter
Ref Code: GEN
Ref Description: General Location
Location Verified Flag: N
Collection Date: 06/30/2016
Timestamp of Creation: 06/26/2008
User Name of Creator: DELTA_M_R1
Timestamp of Last Update: 06/30/2016
User Name of Last Update: geo_nc
Status Date: Not reported
The Delta Spatial ID: 54607877
Activity: Construction Stormwater
Activity List: Construction Stormwater
MPCA ID: C00025788
MPCA List: C00025788
Program List: Stormwater
Classification: Not reported
Site URL: <http://cf.pca.state.mn.us/wimn/siteInfo.cfm?siteid=50590>

WIMN:

Legislative District: 8A
Latitude: 46.27709200
Longitude: -96.09111500
Activity: Construction Stormwater Permit
MPCA ID: C00025788
Major Watershed: Otter Tail River
Site URL: <http://cf.pca.state.mn.us/wimn/siteInfo.cfm?siteid=54607875>
Coordinate Collection Method: Zip Code Centroid
Status: Inactive

Map ID
Direction
Distance
Elevation

MAP FINDINGS

Site

Database(s)

EDR ID Number
EPA ID Number

1103
SW
1/4-1/2
0.335 mi.
1768 ft.

CITY PROJECT NO. 5939 - SAP 126-109-15
ADDRESS UNKNOWN
FERGUS FALLS, MN 56537
Site 60 of 88 in cluster I

WIMN S117727348
N/A

Relative:
Higher

WIMN:

Actual:
1196 ft.

Status: N
Latitude: 46.27016786
Longitude: -96.08994934
Item ID: 98216-AISI0000098216
AI ID: 98216
Document ID: 0
Subject Item Type Code: CON
Subject Item Category Code: AISI
Subject Item ID: 98216
Subject Item Category Description: Agency Interest
Subject Item Type Description: Conventional Site
Description: Not reported
Subject Item Designation: Not reported
MPCA Program: Stormwater
Program List: ST
City, Township or Unorganized code: 239475
City, Township or Unorganized Name: Fergus Falls
Congressional District Code: 7
House District: 8A
Senate District: 8
USGS 8-digits: 09020103
USGS 8-digits Name: Otter Tail River
USGS 10-digits: 902010309
USGS 12-digits: 90201030904
USGS 12-digits Name: City of Fergus Falls-Otter Tail River
MDH Drinking Water Management Code: 0
MDH Drinking Water Management Name: Not reported
Location Description: Not reported
Township, Range, Direction, Section QQ: 13243204dc
PLS Township: 132
Range: 43
Range Direction: W
Section: 4
Quarters: dc
Collection Method Code: Q2
Method Description: Public Land Survey-Two Quarter
Ref Code: GEN
Ref Description: General Location
Location Verified Flag: N
Collection Date: 06/30/2016
Timestamp of Creation: 06/29/2006
User Name of Creator: DELTA_M_R1
Timestamp of Last Update: 06/30/2016
User Name of Last Update: geo_nc
Status Date: Not reported
The Delta Spatial ID: 51244172
Activity: Construction Stormwater
Activity List: Construction Stormwater
MPCA ID: C00018978
MPCA List: C00018978
Program List: Stormwater
Classification: Not reported

Map ID
Direction
Distance
Elevation

MAP FINDINGS

Site

Database(s)

EDR ID Number
EPA ID Number

CITY PROJECT NO. 5939 - SAP 126-109-15 (Continued)

S117727348

Site URL: <http://cf.pca.state.mn.us/wimn/siteInfo.cfm?siteid=98216>
WIMN:
Legislative District: 8A
Latitude: 46.27709200
Longitude: -96.09111500
Activity: Construction Stormwater Permit
MPCA ID: C00018978
Major Watershed: Otter Tail River
Site URL: <http://cf.pca.state.mn.us/wimn/siteInfo.cfm?siteid=51244170>
Coordinate Collection Method: Zip Code Centroid
Status: Inactive

I104
SW
1/4-1/2
0.335 mi.
1768 ft.

LAKE PARK WILD RICE RES TRTMT CTR/CHLDRN
S MAYBELLE
FERGUS FALLS, MN 56537
Site 61 of 88 in cluster I

Financial Assurance S110434994
WIMN N/A

Relative:
Higher

MN Financial Assurance 1:
PROGRAM ID: 198246
Township Name: Elmo
Region: 1
Interest Type: Tank site
ADDR ID: 196974
Interest Telephone: NO CORE PI PH.
Preferred ID: 9018
Interest Start Date: 07/23/1992
Interest End Date: Not reported
Activity Flag: Y
TMSP Added: 08/31/2006
TMSP Last Update: 08/31/2006 08:02:47
Staff ID Last Update: RSUCHAN
Source: CORE
Source ID: 220409
Country Code: USA
FOR State: Not reported
FOR Zone: Not reported
FIPS County Code: 111
Comments: Not reported

Actual:
1196 ft.

PROGRAM ID: 198246
Township Name: Not reported
Region: 1
Interest Type: Deleted Tank Site
ADDR ID: 196974
Interest Telephone: 2187367549
Preferred ID: 9018
Interest Start Date: 07/23/1992
Interest End Date: Not reported
Activity Flag: Y
TMSP Added: 07/23/1992
TMSP Last Update: 08/31/2006 08:02:47
Staff ID Last Update: RSUCHAN
Source: TALES
Source ID: 0
Country Code: USA

Map ID
Direction
Distance
Elevation

MAP FINDINGS

Site

Database(s)

EDR ID Number
EPA ID Number

LAKE PARK WILD RICE RES TRTMT CTR/CHLDRN (Continued)

S110434994

FOR State: Not reported
FOR Zone: Not reported
FIPS County Code: 111
Comments: Not reported

Latitude Longitude:
Program Id: 198246
Lat/Long ID: 0
Latitude Degrees: Not reported
Latitude Minutes: Not reported
Latitude Seconds: Not reported
Longitude Degrees: Not reported
Longitude Minutes: Not reported
Longitude Seconds: Not reported
Collection Date: Not reported
Lat/Long Description: Not reported
TMSP Added: 07/19/2010 11:17:09
TMSP Last Update: 07/19/2010 11:17:09
Staff ID Last Update: BOLSON
Coord Source Type: Not reported
Org Name Source: Not reported
Coord Coll Meth: Not reported
Map Scale Code: Not reported
Source: TALES
Site ID: 220409
Spatial ID: 51385308

Program Id: 198246
Lat/Long ID: 171713
Latitude Degrees: 46
Latitude Minutes: 16
Latitude Seconds: 37.53
Longitude Degrees: -96
Longitude Minutes: 5
Longitude Seconds: 28.01
Collection Date: 04/19/2010 17:54:01
Lat/Long Description: Not reported
TMSP Added: 03/29/2010 19:03:18
TMSP Last Update: 04/19/2010 19:05:18
Staff ID Last Update: MAPT_NC
Coord Source Type: Not reported
Org Name Source: Not reported
Coord Coll Meth: Z1
Map Scale Code: Not reported
Source: CORE
Site ID: 220409
Spatial ID: 51385308

Tab Site:
Program Id: 198246
Facility Code: 17
Above or Under Code: 2
Indian Reservation: N
Ust Registration Date: 05/19/1986 00:00:00
Ast Registration Date: Not reported
TMSP Added: 07/23/1992 19:11:05

Map ID
Direction
Distance
Elevation

MAP FINDINGS

Site

Database(s)

EDR ID Number
EPA ID Number

LAKE PARK WILD RICE RES TRTMT CTR/CHLDRN (Continued)

S110434994

TMSP Last Update: 05/23/2003 09:21:02
Staff ID Last Update: SYS
Max Monthly Gallons: Not reported
Vapor Recovery Installed: U
Vapor Notif Required: U

WIMN:

Status: Y
Latitude: 46.27671349
Longitude: -96.08993847
Item ID: 106994-AISI0000106994
AI ID: 106994
Document ID: 0
Subject Item Type Code: CON
Subject Item Category Code: AISI
Subject Item ID: 106994
Subject Item Category Description: Agency Interest
Subject Item Type Description: Conventional Site
Description: Not reported
Subject Item Designation: Not reported
MPCA Program: Tanks
Program List: TL
City, Township or Unorganized code: 239475
City, Township or Unorganized Name: Fergus Falls
Congressional District Code: 7
House District: 8A
Senate District: 8
USGS 8-digits: 09020103
USGS 8-digits Name: Otter Tail River
USGS 10-digits: 902010309
USGS 12-digits: 90201030904
USGS 12-digits Name: City of Fergus Falls-Otter Tail River
MDH Drinking Water Management Code: 0
MDH Drinking Water Management Name: Not reported
Location Description: Not reported
Township, Range, Direction, Section QQ: 13243204ac
PLS Township: 132
Range: 43
Range Direction: W
Section: 4
Quarters: ac
Collection Method Code: Q2
Method Description: Public Land Survey-Two Quarter
Ref Code: GEN
Ref Description: General Location
Location Verified Flag: N
Collection Date: 06/30/2016
Timestamp of Creation: 08/31/2006
User Name of Creator: DELTA_M_R1
Timestamp of Last Update: 06/30/2016
User Name of Last Update: geo_nc
Status Date: Not reported
The Delta Spatial ID: 51385307
Activity: Underground Tanks
Activity List: Underground Tanks
MPCA ID: TS0009018

Map ID
Direction
Distance
Elevation

MAP FINDINGS

Site

Database(s)

EDR ID Number
EPA ID Number

LAKE PARK WILD RICE RES TRTMT CTR/CHLDRN (Continued)

S110434994

MPCA List: TS0009018
Program List: Tanks
Classification: Not reported
Site URL: <http://cf.pca.state.mn.us/wimn/siteInfo.cfm?siteid=106994>

WIMN:

Legislative District: 8A
Latitude: 46.27709200
Longitude: -96.09111500
Activity: Tank Site
MPCA ID: 9018
Major Watershed: Otter Tail River
Site URL: <http://cf.pca.state.mn.us/wimn/siteInfo.cfm?siteid=220409>
Coordinate Collection Method: Zip Code Centroid
Status: Active

**I105
SW
1/4-1/2
0.335 mi.
1768 ft.**

**SP 56-682-07 CSAH 82 - CSW
SEE LOCATION DESCRIPTION
FERGUS FALLS, MN 56537**

**WIMN S110232716
N/A**

Site 62 of 88 in cluster I

**Relative:
Higher**

WIMN:

**Actual:
1196 ft.**

Status: N
Latitude: 46.27671349
Longitude: -96.08993847
Item ID: 132160-AISI0000132160
AI ID: 132160
Document ID: 0
Subject Item Type Code: CON
Subject Item Category Code: AISI
Subject Item ID: 132160
Subject Item Category Description: Agency Interest
Subject Item Type Description: Conventional Site
Description: Not reported
Subject Item Designation: Not reported
MPCA Program: Stormwater
Program List: ST
City, Township or Unorganized code: 239475
City, Township or Unorganized Name: Fergus Falls
Congressional District Code: 7
House District: 8A
Senate District: 8
USGS 8-digits: 09020103
USGS 8-digits Name: Otter Tail River
USGS 10-digits: 902010309
USGS 12-digits: 90201030904
USGS 12-digits Name: City of Fergus Falls-Otter Tail River
MDH Drinking Water Management Code: 0
MDH Drinking Water Management Name: Not reported
Location Description: Not reported
Township, Range, Direction, Section QQ: 13243204ac
PLS Township: 132
Range: 43
Range Direction: W
Section: 4
Quarters: ac

Map ID
 Direction
 Distance
 Elevation

MAP FINDINGS

Site

Database(s)

EDR ID Number
 EPA ID Number

SP 56-682-07 CSAH 82 - CSW (Continued)

S110232716

Collection Method Code:	Q2
Method Description:	Public Land Survey-Two Quarter
Ref Code:	GEN
Ref Description:	General Location
Location Verified Flag:	N
Collection Date:	06/30/2016
Timestamp of Creation:	04/07/2006
User Name of Creator:	DELTA_M_R1
Timestamp of Last Update:	06/30/2016
User Name of Last Update:	geo_nc
Status Date:	Not reported
The Delta Spatial ID:	51088787
Activity:	Construction Stormwater
Activity List:	Construction Stormwater
MPCA ID:	C00018100
MPCA List:	C00018100
Program List:	Stormwater
Classification:	Not reported
Site URL:	http://cf.pca.state.mn.us/wimn/siteInfo.cfm?siteid=132160

WIMN:

Legislative District:	8A
Latitude:	46.27709200
Longitude:	-96.09111500
Activity:	Construction Stormwater Permit
MPCA ID:	C00018100
Major Watershed:	Otter Tail River
Site URL:	http://cf.pca.state.mn.us/wimn/siteInfo.cfm?siteid=186234
Coordinate Collection Method:	Zip Code Centroid
Status:	Inactive

I106
SW
 1/4-1/2
 0.335 mi.
 1768 ft.

JOHNSON DAVID P
PO BOX 159 ROUTE 4
FERGUS FALLS, MN 56537
Site 63 of 88 in cluster I

Financial Assurance **S110434304**
WIMN **N/A**

Relative:
Higher

MN Financial Assurance 1:	
PROGRAM ID:	208707
Township Name:	Elmo
Region:	1
Interest Type:	Tank site
ADDR ID:	186486
Interest Telephone:	NO CORE PI PH.
Preferred ID:	50641
Interest Start Date:	04/01/1993
Interest End Date:	Not reported
Activity Flag:	Y
TMSP Added:	09/14/2006
TMSP Last Update:	09/14/2006 07:25:36
Staff ID Last Update:	RSUCHAN
Source:	CORE
Source ID:	228709
Country Code:	USA
FOR State:	Not reported
FOR Zone:	Not reported
FIPS County Code:	111

Actual:
1196 ft.

Map ID
Direction
Distance
Elevation

MAP FINDINGS

Site

Database(s)

EDR ID Number
EPA ID Number

JOHNSON DAVID P (Continued)

S110434304

Comments: Not reported

PROGRAM ID: 208707
Township Name: Not reported
Region: 1
Interest Type: Deleted Tank Site
ADDR ID: 186486
Interest Telephone: 6517367734
Preferred ID: 50641
Interest Start Date: 04/01/1993
Interest End Date: Not reported
Activity Flag: Y
TMSP Added: 04/01/1993
TMSP Last Update: 09/14/2006 07:25:36
Staff ID Last Update: RSUCHAN
Source: TALES
Source ID: 0
Country Code: USA
FOR State: Not reported
FOR Zone: Not reported
FIPS County Code: 111
Comments: Not reported

Latitude Longitude:
Program Id: 208707
Lat/Long ID: 0
Latitude Degrees: Not reported
Latitude Minutes: Not reported
Latitude Seconds: Not reported
Longitude Degrees: Not reported
Longitude Minutes: Not reported
Longitude Seconds: Not reported
Collection Date: Not reported
Lat/Long Description: Not reported
TMSP Added: 01/19/2013 12:50:28
TMSP Last Update: 01/19/2013 12:50:28
Staff ID Last Update: JBRANDO
Coord Source Type: Not reported
Org Name Source: Not reported
Coord Coll Meth: Not reported
Map Scale Code: Not reported
Source: TALES
Site ID: 228709
Spatial ID: 51431423

Program Id: 208707
Lat/Long ID: 166383
Latitude Degrees: 46
Latitude Minutes: 16
Latitude Seconds: 37.53
Longitude Degrees: -96
Longitude Minutes: 5
Longitude Seconds: 28.01
Collection Date: 04/19/2010 17:54:20
Lat/Long Description: Not reported
TMSP Added: 03/29/2010 18:44:56
TMSP Last Update: 04/19/2010 19:05:48

Map ID
Direction
Distance
Elevation

MAP FINDINGS

Site

Database(s)

EDR ID Number
EPA ID Number

JOHNSON DAVID P (Continued)

S110434304

Staff ID Last Update: MAPT_NC
Coord Source Type: Not reported
Org Name Source: Not reported
Coord Coll Meth: Z1
Map Scale Code: Not reported
Source: CORE
Site ID: 228709
Spatial ID: 51431423

Tab Site:

Program Id: 208707
Facility Code: 8
Above or Under Code: 1
Indian Reservation: N
Ust Registration Date: Not reported
Ast Registration Date: 05/29/1990 00:00:00
TMSF Added: 04/01/1993 00:00:00
TMSF Last Update: 05/23/2003 09:21:04
Staff ID Last Update: SYS
Max Monthly Gallons: Not reported
Vapor Recovery Installed: U
Vapor Notif Required: U

WIMN:

Status: Y
Latitude: 46.27671349
Longitude: -96.08993847
Item ID: 110740-AISI0000110740
AI ID: 110740
Document ID: 0
Subject Item Type Code: CON
Subject Item Category Code: AISI
Subject Item ID: 110740
Subject Item Category Description: Agency Interest
Subject Item Type Description: Conventional Site
Description: Not reported
Subject Item Designation: Not reported
MPCA Program: Tanks
Program List: TL
City, Township or Unorganized code: 239475
City, Township or Unorganized Name: Fergus Falls
Congressional District Code: 7
House District: 8A
Senate District: 8
USGS 8-digits: 09020103
USGS 8-digits Name: Otter Tail River
USGS 10-digits: 902010309
USGS 12-digits: 90201030904
USGS 12-digits Name: City of Fergus Falls-Otter Tail River
MDH Drinking Water Management Code: 0
MDH Drinking Water Management Name: Not reported
Location Description: Not reported
Township, Range, Direction, Section QQ: 13243204ac
PLS Township: 132
Range: 43

Map ID
Direction
Distance
Elevation

MAP FINDINGS

Site

Database(s)

EDR ID Number
EPA ID Number

JOHNSON DAVID P (Continued)

S110434304

Range Direction: W
Section: 4
Quarters: ac
Collection Method Code: Q2
Method Description: Public Land Survey-Two Quarter
Ref Code: GEN
Ref Description: General Location
Location Verified Flag: N
Collection Date: 06/30/2016
Timestamp of Creation: 09/14/2006
User Name of Creator: DELTA_M_R1
Timestamp of Last Update: 06/30/2016
User Name of Last Update: geo_nc
Status Date: Not reported
The Delta Spatial ID: 51431422
Activity: Aboveground Tanks
Activity List: Aboveground Tanks
MPCA ID: TS0050641
MPCA List: TS0050641
Program List: Tanks
Classification: Not reported
Site URL: <http://cf.pca.state.mn.us/wimn/siteInfo.cfm?siteid=110740>

WIMN:

Legislative District: 8A
Latitude: 46.27709200
Longitude: -96.09111500
Activity: Tank Site
MPCA ID: 50641
Major Watershed: Otter Tail River
Site URL: <http://cf.pca.state.mn.us/wimn/siteInfo.cfm?siteid=228709>
Coordinate Collection Method: Zip Code Centroid
Status: Active

I107
SW
1/4-1/2
0.335 mi.
1768 ft.

HEGSTAD OIL CO
PECK ST
FERGUS FALLS, MN 56537

Financial Assurance **S110432827**
WIMN **N/A**

Site 64 of 88 in cluster I

Relative:
Higher

MN Financial Assurance 1:
PROGRAM ID: 209503
Township Name: Not reported
Region: 1
Interest Type: Deleted Tank Site
ADDR ID: 207981
Interest Telephone: 6517365555
Preferred ID: 51941
Interest Start Date: 04/01/1993
Interest End Date: Not reported
Activity Flag: N
TMSP Added: 04/01/1993
TMSP Last Update: 09/14/2006 08:30:37
Staff ID Last Update: RSUCHAN
Source: TALES
Source ID: 0
Country Code: USA

Actual:
1196 ft.

Map ID
Direction
Distance
Elevation

MAP FINDINGS

Site

Database(s)

EDR ID Number
EPA ID Number

HEGSTAD OIL CO (Continued)

S110432827

FOR State: Not reported
FOR Zone: Not reported
FIPS County Code: 111
Comments: Evaluated for risk by: Chris McLain.

PROGRAM ID: 209503
Township Name: Elmo
Region: 1
Interest Type: Tank site
ADDR ID: 207981
Interest Telephone: NO CORE PI PH.
Preferred ID: 51941
Interest Start Date: 04/01/1993
Interest End Date: 10/05/2007
Activity Flag: N
TMSP Added: 09/14/2006
TMSP Last Update: 11/10/2014 08:17:05
Staff ID Last Update: RGAGLE
Source: CORE
Source ID: 229273
Country Code: USA
FOR State: Not reported
FOR Zone: Not reported
FIPS County Code: 111
Comments: Evaluated for risk by: Chris McLain.

Latitude Longitude:
Program Id: 209503
Lat/Long ID: 166695
Latitude Degrees: 46
Latitude Minutes: 16
Latitude Seconds: 37.53
Longitude Degrees: -96
Longitude Minutes: 5
Longitude Seconds: 28.01
Collection Date: 04/19/2010 17:54:22
Lat/Long Description: Not reported
TMSP Added: 03/29/2010 18:45:10
TMSP Last Update: 04/19/2010 19:05:51
Staff ID Last Update: MAPT_NC
Coord Source Type: Not reported
Org Name Source: Not reported
Coord Coll Meth: Z1
Map Scale Code: Not reported
Source: CORE
Site ID: 229273
Spatial ID: 51432518

Tab Site:
Program Id: 209503
Facility Code: 34
Above or Under Code: 1
Indian Reservation: N
Ust Registration Date: Not reported
Ast Registration Date: 06/06/1990 00:00:00
TMSP Added: 04/01/1993 00:00:00

Map ID
Direction
Distance
Elevation

MAP FINDINGS

Site

Database(s)

EDR ID Number
EPA ID Number

HEGSTAD OIL CO (Continued)

S110432827

TMSP Last Update: 05/23/2003 09:21:04
Staff ID Last Update: SYS
Max Monthly Gallons: Not reported
Vapor Recovery Installed: U
Vapor Notif Required: U

WIMN:

Status: N
Latitude: 46.27671349
Longitude: -96.08993847
Item ID: 112102-AISI0000112102
AI ID: 112102
Document ID: 0
Subject Item Type Code: CON
Subject Item Category Code: AISI
Subject Item ID: 112102
Subject Item Category Description: Agency Interest
Subject Item Type Description: Conventional Site
Description: Not reported
Subject Item Designation: Not reported
MPCA Program: Tanks
Program List: TL
City, Township or Unorganized code: 239475
City, Township or Unorganized Name: Fergus Falls
Congressional District Code: 7
House District: 8A
Senate District: 8
USGS 8-digits: 09020103
USGS 8-digits Name: Otter Tail River
USGS 10-digits: 902010309
USGS 12-digits: 90201030904
USGS 12-digits Name: City of Fergus Falls-Otter Tail River
MDH Drinking Water Management Code: 0
MDH Drinking Water Management Name: Not reported
Location Description: Not reported
Township, Range, Direction, Section QQ: 13243204ac
PLS Township: 132
Range: 43
Range Direction: W
Section: 4
Quarters: ac
Collection Method Code: Q2
Method Description: Public Land Survey-Two Quarter
Ref Code: GEN
Ref Description: General Location
Location Verified Flag: N
Collection Date: 06/30/2016
Timestamp of Creation: 09/14/2006
User Name of Creator: DELTA_M_R1
Timestamp of Last Update: 06/30/2016
User Name of Last Update: geo_nc
Status Date: Not reported
The Delta Spatial ID: 51432517
Activity: Aboveground Tanks
Activity List: Aboveground Tanks
MPCA ID: TS0051941

Map ID
Direction
Distance
Elevation

MAP FINDINGS

Site

Database(s)

EDR ID Number
EPA ID Number

HEGSTAD OIL CO (Continued)

S110432827

MPCA List: TS0051941
Program List: Tanks
Classification: Not reported
Site URL: <http://cf.pca.state.mn.us/wimn/siteInfo.cfm?siteid=112102>

WIMN:

Legislative District: 8A
Latitude: 46.27709200
Longitude: -96.09111500
Activity: Tank Site
MPCA ID: 51941
Major Watershed: Otter Tail River
Site URL: <http://cf.pca.state.mn.us/wimn/siteInfo.cfm?siteid=229273>
Coordinate Collection Method: Zip Code Centroid
Status: Inactive

**I108
SW
1/4-1/2
0.335 mi.
1768 ft.**

**NELSON DODGE
ADDRESS UNKNOWN
FERGUS FALLS, MN 56537**

**WIMN S117726493
N/A**

Site 65 of 88 in cluster I

**Relative:
Higher**

WIMN:

**Actual:
1196 ft.**

Status: Y
Latitude: 46.27671349
Longitude: -96.08993847
Item ID: 126313-AISI0000126313
AI ID: 126313
Document ID: 0
Subject Item Type Code: CON
Subject Item Category Code: AISI
Subject Item ID: 126313
Subject Item Category Description: Agency Interest
Subject Item Type Description: Conventional Site
Description: Not reported
Subject Item Designation: Not reported
MPCA Program: Multiple Programs
Program List: HW; ST
City, Township or Unorganized code: 239475
City, Township or Unorganized Name: Fergus Falls
Congressional District Code: 7
House District: 8A
Senate District: 8
USGS 8-digits: 09020103
USGS 8-digits Name: Otter Tail River
USGS 10-digits: 902010309
USGS 12-digits: 90201030904
USGS 12-digits Name: City of Fergus Falls-Otter Tail River
MDH Drinking Water Management Code: 0
MDH Drinking Water Management Name: Not reported
Location Description: Not reported
Township, Range, Direction, Section QQ: 13243204ac
PLS Township: 132
Range: 43
Range Direction: W
Section: 4
Quarters: ac

Map ID
 Direction
 Distance
 Elevation

MAP FINDINGS

Site

Database(s)

EDR ID Number
 EPA ID Number

NELSON DODGE (Continued)

S117726493

Collection Method Code:	Q2
Method Description:	Public Land Survey-Two Quarter
Ref Code:	GEN
Ref Description:	General Location
Location Verified Flag:	N
Collection Date:	06/30/2016
Timestamp of Creation:	08/31/2007
User Name of Creator:	DELTA_M_R1
Timestamp of Last Update:	06/30/2016
User Name of Last Update:	geo_nc
Status Date:	Not reported
The Delta Spatial ID:	53553919
Activity:	Multiple Activities
Activity List:	Construction Stormwater; Hazardous Waste
MPCA ID:	C00023786
MPCA List:	C00023786
Program List:	Hazardous Waste; Stormwater
Classification:	Not reported
Site URL:	http://cf.pca.state.mn.us/wimn/siteInfo.cfm?siteid=126313

WIMN:

Legislative District:	8A
Latitude:	46.27709200
Longitude:	-96.09111500
Activity:	Construction Stormwater Permit
MPCA ID:	C00023786
Major Watershed:	Otter Tail River
Site URL:	http://cf.pca.state.mn.us/wimn/siteInfo.cfm?siteid=53553917
Coordinate Collection Method:	Zip Code Centroid
Status:	Active

I109
SW
1/4-1/2
0.335 mi.
1768 ft.

CITY PROJECT NO. 7945
ADDRESS UNKNOWN
FERGUS FALLS, MN 56537
Site 66 of 88 in cluster I

WIMN S117728179
N/A

Relative:
Higher

WIMN:

Actual:
1196 ft.

Status:	N
Latitude:	46.27671349
Longitude:	-96.08993847
Item ID:	93973-AISI0000093973
AI ID:	93973
Document ID:	0
Subject Item Type Code:	CON
Subject Item Category Code:	AISI
Subject Item ID:	93973
Subject Item Category Description:	Agency Interest
Subject Item Type Description:	Conventional Site
Description:	Not reported
Subject Item Designation:	Not reported
MPCA Program:	Stormwater
Program List:	ST
City, Township or Unorganized code:	239475
City, Township or Unorganized Name:	Fergus Falls
Congressional District Code:	7
House District:	8A

Map ID
Direction
Distance
Elevation

MAP FINDINGS

Site

Database(s)

EDR ID Number
EPA ID Number

CITY PROJECT NO. 7945 (Continued)

S117728179

Senate District: 8
USGS 8-digits: 09020103
USGS 8-digits Name: Otter Tail River
USGS 10-digits: 902010309
USGS 12-digits: 90201030904
USGS 12-digits Name: City of Fergus Falls-Otter Tail River
MDH Drinking Water Management Code: 0
MDH Drinking Water Management Name: Not reported
Location Description: Not reported
Township, Range, Direction, Section QQ: 13243204ac
PLS Township: 132
Range: 43
Range Direction: W
Section: 4
Quarters: ac
Collection Method Code: Q2
Method Description: Public Land Survey-Two Quarter
Ref Code: GEN
Ref Description: General Location
Location Verified Flag: N
Collection Date: 06/30/2016
Timestamp of Creation: 09/21/2005
User Name of Creator: DELTA_M_R1
Timestamp of Last Update: 06/30/2016
User Name of Last Update: geo_nc
Status Date: Not reported
The Delta Spatial ID: 102384
Activity: Construction Stormwater
Activity List: Construction Stormwater
MPCA ID: C00016218
MPCA List: C00016218
Program List: Stormwater
Classification: Not reported
Site URL: <http://cf.pca.state.mn.us/wimn/siteInfo.cfm?siteid=93973>

WIMN:
Legislative District: 8A
Latitude: 46.27709200
Longitude: -96.09111500
Activity: Construction Stormwater Permit
MPCA ID: C00016218
Major Watershed: Otter Tail River
Site URL: <http://cf.pca.state.mn.us/wimn/siteInfo.cfm?siteid=166493>
Coordinate Collection Method: Zip Code Centroid
Status: Inactive

I110
SW
1/4-1/2
0.335 mi.
1768 ft.

CP 99:34RG - CSW
SEE LOCATION DESCRIPTION
FERGUS FALLS, MN 56537

Site 67 of 88 in cluster I

WIMN S117729387
N/A

Relative:
Higher

WIMN:
Status: N
Latitude: 46.27671349
Longitude: -96.08993847
Item ID: 35594-AISI0000035594

Actual:
1196 ft.

Map ID
Direction
Distance
Elevation

MAP FINDINGS

Site

Database(s)

EDR ID Number
EPA ID Number

CP 99:34RG - CSW (Continued)

S117729387

AI ID: 35594
Document ID: 0
Subject Item Type Code: CON
Subject Item Category Code: AISI
Subject Item ID: 35594
Subject Item Category Description: Agency Interest
Subject Item Type Description: Conventional Site
Description: Not reported
Subject Item Designation: Not reported
MPCA Program: Stormwater
Program List: ST
City, Township or Unorganized code: 239475
City, Township or Unorganized Name: Fergus Falls
Congressional District Code: 7
House District: 8A
Senate District: 8
USGS 8-digits: 09020103
USGS 8-digits Name: Otter Tail River
USGS 10-digits: 902010309
USGS 12-digits: 90201030904
USGS 12-digits Name: City of Fergus Falls-Otter Tail River
MDH Drinking Water Management Code: 0
MDH Drinking Water Management Name: Not reported
Location Description: Not reported
Township, Range, Direction, Section QQ: 13243204ac
PLS Township: 132
Range: 43
Range Direction: W
Section: 4
Quarters: ac
Collection Method Code: Q2
Method Description: Public Land Survey-Two Quarter
Ref Code: GEN
Ref Description: General Location
Location Verified Flag: N
Collection Date: 06/30/2016
Timestamp of Creation: 12/27/1999
User Name of Creator: DELTA_M_R1
Timestamp of Last Update: 06/30/2016
User Name of Last Update: geo_nc
Status Date: Not reported
The Delta Spatial ID: 49892
Activity: Construction Stormwater
Activity List: Construction Stormwater
MPCA ID: C00006330
MPCA List: C00006330
Program List: Stormwater
Classification: Not reported
Site URL: <http://cf.pca.state.mn.us/wimn/siteInfo.cfm?siteid=35594>

WIMN:

Legislative District: 8A
Latitude: 46.27709200
Longitude: -96.09111500
Activity: Construction Stormwater Permit
MPCA ID: C00006330
Major Watershed: Otter Tail River
Site URL: <http://cf.pca.state.mn.us/wimn/siteInfo.cfm?siteid=68314>

Map ID
 Direction
 Distance
 Elevation

MAP FINDINGS

Site

Database(s)

EDR ID Number
 EPA ID Number

CP 99:34RG - CSW (Continued)

S117729387

Coordinate Collection Method: Zip Code Centroid
 Status: Inactive

I111
SW
 1/4-1/2
 0.335 mi.
 1768 ft.

CITY PROJECT NO. 5938
ADDRESS UNKNOWN
FERGUS FALLS, MN 56537
Site 68 of 88 in cluster I

WIMN S117729752
N/A

Relative:
Higher

WIMN:

Status: N
 Latitude: 46.27671349
 Longitude: -96.08993847
 Item ID: 83346-AISI0000083346
 AI ID: 83346
 Document ID: 0
 Subject Item Type Code: CON
 Subject Item Category Code: AISI
 Subject Item ID: 83346
 Subject Item Category Description: Agency Interest
 Subject Item Type Description: Conventional Site
 Description: Not reported
 Subject Item Designation: Not reported
 MPCA Program: Stormwater
 Program List: ST
 City, Township or Unorganized code: 239475
 City, Township or Unorganized Name: Fergus Falls
 Congressional District Code: 7
 House District: 8A
 Senate District: 8
 USGS 8-digits: 09020103
 USGS 8-digits Name: Otter Tail River
 USGS 10-digits: 902010309
 USGS 12-digits: 90201030904
 USGS 12-digits Name: City of Fergus Falls-Otter Tail River
 MDH Drinking Water Management Code: 0
 MDH Drinking Water Management Name: Not reported
 Location Description: Not reported
 Township, Range, Direction, Section QQ: 13243204ac
 PLS Township: 132
 Range: 43
 Range Direction: W
 Section: 4
 Quarters: ac
 Collection Method Code: Q2
 Method Description: Public Land Survey-Two Quarter
 Ref Code: GEN
 Ref Description: General Location
 Location Verified Flag: N
 Collection Date: 06/30/2016
 Timestamp of Creation: 02/08/2005
 User Name of Creator: DELTA_M_R1
 Timestamp of Last Update: 06/30/2016
 User Name of Last Update: geo_nc
 Status Date: Not reported
 The Delta Spatial ID: 99260
 Activity: Construction Stormwater

Actual:
1196 ft.

Map ID
 Direction
 Distance
 Elevation

MAP FINDINGS

Site

Database(s)

EDR ID Number
 EPA ID Number

CITY PROJECT NO. 5938 (Continued)

S117729752

Activity List:	Construction Stormwater
MPCA ID:	C00014367
MPCA List:	C00014367
Program List:	Stormwater
Classification:	Not reported
Site URL:	http://cf.pca.state.mn.us/wimn/siteInfo.cfm?siteid=83346

WIMN:

Legislative District:	8A
Latitude:	46.27709200
Longitude:	-96.09111500
Activity:	Construction Stormwater Permit
MPCA ID:	C00014367
Major Watershed:	Otter Tail River
Site URL:	http://cf.pca.state.mn.us/wimn/siteInfo.cfm?siteid=153372
Coordinate Collection Method:	Zip Code Centroid
Status:	Inactive

**1112
 SW
 1/4-1/2
 0.335 mi.
 1768 ft.**

**CITY PROJECT NO. 7950
 ADDRESS UNKNOWN
 FERGUS FALLS, MN 56537
 Site 69 of 88 in cluster I**

**WIMN S117730315
 N/A**

**Relative:
 Higher**

WIMN:

**Actual:
 1196 ft.**

Status:	N
Latitude:	46.27671349
Longitude:	-96.08993847
Item ID:	121823-AISI0000121823
AI ID:	121823
Document ID:	0
Subject Item Type Code:	CON
Subject Item Category Code:	AISI
Subject Item ID:	121823
Subject Item Category Description:	Agency Interest
Subject Item Type Description:	Conventional Site
Description:	Not reported
Subject Item Designation:	Not reported
MPCA Program:	Stormwater
Program List:	ST
City, Township or Unorganized code:	239475
City, Township or Unorganized Name:	Fergus Falls
Congressional District Code:	7
House District:	8A
Senate District:	8
USGS 8-digits:	09020103
USGS 8-digits Name:	Otter Tail River
USGS 10-digits:	902010309
USGS 12-digits:	90201030904
USGS 12-digits Name:	City of Fergus Falls-Otter Tail River
MDH Drinking Water Management Code:	0
MDH Drinking Water Management Name:	Not reported
Location Description:	Not reported
Township, Range, Direction, Section QQ:	13243204ac
PLS Township:	132
Range:	43
Range Direction:	W

Map ID
 Direction
 Distance
 Elevation

MAP FINDINGS

Site

Database(s)

EDR ID Number
 EPA ID Number

CITY PROJECT NO. 7950 (Continued)

S117730315

Section: 4
 Quarters: ac
 Collection Method Code: Q2
 Method Description: Public Land Survey-Two Quarter
 Ref Code: GEN
 Ref Description: General Location
 Location Verified Flag: N
 Collection Date: 06/30/2016
 Timestamp of Creation: 08/22/2007
 User Name of Creator: DELTA_M_R1
 Timestamp of Last Update: 06/30/2016
 User Name of Last Update: geo_nc
 Status Date: Not reported
 The Delta Spatial ID: 53528620
 Activity: Construction Stormwater
 Activity List: Construction Stormwater
 MPCA ID: C00023706
 MPCA List: C00023706
 Program List: Stormwater
 Classification: Not reported
 Site URL: <http://cf.pca.state.mn.us/wimn/siteInfo.cfm?siteid=121823>

WIMN:

Legislative District: 8A
 Latitude: 46.27709200
 Longitude: -96.09111500
 Activity: Construction Stormwater Permit
 MPCA ID: C00023706
 Major Watershed: Otter Tail River
 Site URL: <http://cf.pca.state.mn.us/wimn/siteInfo.cfm?siteid=53528618>
 Coordinate Collection Method: Zip Code Centroid
 Status: Inactive

**1113
 SW
 1/4-1/2
 0.335 mi.
 1768 ft.**

**SAP 56-675-22 CSAH 75
 SEE LOCATION DESCRIPTION
 FERGUS FALLS, MN 56537**

**WIMN S117730613
 N/A**

Site 70 of 88 in cluster I

**Relative:
 Higher**

WIMN:

Status: N
 Latitude: 46.27671349
 Longitude: -96.08993847
 Item ID: 6664-AISI0000006664
 AI ID: 6664
 Document ID: 0
 Subject Item Type Code: CON
 Subject Item Category Code: AISI
 Subject Item ID: 6664
 Subject Item Category Description: Agency Interest
 Subject Item Type Description: Conventional Site
 Description: Not reported
 Subject Item Designation: Not reported
 MPCA Program: Stormwater
 Program List: ST
 City, Township or Unorganized code: 239475
 City, Township or Unorganized Name: Fergus Falls

**Actual:
 1196 ft.**

Map ID
Direction
Distance
Elevation

MAP FINDINGS

Site

Database(s)

EDR ID Number
EPA ID Number

SAP 56-675-22 CSAH 75 (Continued)

S117730613

Congressional District Code: 7
House District: 8A
Senate District: 8
USGS 8-digits: 09020103
USGS 8-digits Name: Otter Tail River
USGS 10-digits: 902010309
USGS 12-digits: 90201030904
USGS 12-digits Name: City of Fergus Falls-Otter Tail River
MDH Drinking Water Management Code: 0
MDH Drinking Water Management Name: Not reported
Location Description: Not reported
Township, Range, Direction, Section QQ: 13243204ac
PLS Township: 132
Range: 43
Range Direction: W
Section: 4
Quarters: ac
Collection Method Code: Q2
Method Description: Public Land Survey-Two Quarter
Ref Code: GEN
Ref Description: General Location
Location Verified Flag: N
Collection Date: 06/30/2016
Timestamp of Creation: 03/15/1999
User Name of Creator: DELTA_M_R1
Timestamp of Last Update: 06/30/2016
User Name of Last Update: geo_nc
Status Date: Not reported
The Delta Spatial ID: 7946
Activity: Construction Stormwater
Activity List: Construction Stormwater
MPCA ID: C00001220
MPCA List: C00001220
Program List: Stormwater
Classification: Not reported
Site URL: <http://cf.pca.state.mn.us/wimn/siteInfo.cfm?siteid=6664>

WIMN:

Legislative District: 8A
Latitude: 46.27709200
Longitude: -96.09111500
Activity: Construction Stormwater Permit
MPCA ID: C00001220
Major Watershed: Otter Tail River
Site URL: <http://cf.pca.state.mn.us/wimn/siteInfo.cfm?siteid=12531>
Coordinate Collection Method: Zip Code Centroid
Status: Inactive

Map ID
 Direction
 Distance
 Elevation

MAP FINDINGS

Site

Database(s)

EDR ID Number
 EPA ID Number

I114 **CITY PROJECT NO. 5941**
SW **ADDRESS UNKNOWN**
1/4-1/2 **FERGUS FALLS, MN 56537**
0.335 mi.
1768 ft. **Site 71 of 88 in cluster I**

WIMN **S117728618**
N/A

Relative:
Higher

WIMN:

Actual:
1196 ft.

Status:	N
Latitude:	46.27016786
Longitude:	-96.08994934
Item ID:	97424-AISI0000097424
AI ID:	97424
Document ID:	0
Subject Item Type Code:	CON
Subject Item Category Code:	AISI
Subject Item ID:	97424
Subject Item Category Description:	Agency Interest
Subject Item Type Description:	Conventional Site
Description:	Not reported
Subject Item Designation:	Not reported
MPCA Program:	Stormwater
Program List:	ST
City, Township or Unorganized code:	239475
City, Township or Unorganized Name:	Fergus Falls
Congressional District Code:	7
House District:	8A
Senate District:	8
USGS 8-digits:	09020103
USGS 8-digits Name:	Otter Tail River
USGS 10-digits:	902010309
USGS 12-digits:	90201030904
USGS 12-digits Name:	City of Fergus Falls-Otter Tail River
MDH Drinking Water Management Code:	0
MDH Drinking Water Management Name:	Not reported
Location Description:	Not reported
Township, Range, Direction, Section QQ:	13243204dc
PLS Township:	132
Range:	43
Range Direction:	W
Section:	4
Quarters:	dc
Collection Method Code:	Q2
Method Description:	Public Land Survey-Two Quarter
Ref Code:	GEN
Ref Description:	General Location
Location Verified Flag:	N
Collection Date:	06/30/2016
Timestamp of Creation:	08/16/2005
User Name of Creator:	DELTA_M_R1
Timestamp of Last Update:	06/30/2016
User Name of Last Update:	geo_nc
Status Date:	Not reported
The Delta Spatial ID:	101807
Activity:	Construction Stormwater
Activity List:	Construction Stormwater
MPCA ID:	C00015869
MPCA List:	C00015869
Program List:	Stormwater
Classification:	Not reported

Map ID
 Direction
 Distance
 Elevation

MAP FINDINGS

Site

Database(s)

EDR ID Number
 EPA ID Number

CITY PROJECT NO. 5941 (Continued)

S117728618

Site URL: <http://cf.pca.state.mn.us/wimn/siteInfo.cfm?siteid=97424>

WIMN:

Legislative District: 8A
 Latitude: 46.27709200
 Longitude: -96.09111500
 Activity: Construction Stormwater Permit
 MPCA ID: C00015869
 Major Watershed: Otter Tail River
 Site URL: <http://cf.pca.state.mn.us/wimn/siteInfo.cfm?siteid=164052>
 Coordinate Collection Method: Zip Code Centroid
 Status: Inactive

I115
SW
1/4-1/2
0.335 mi.
1768 ft.

CITY PROJECT NO. 7949
ADDRESS UNKNOWN
FERGUS FALLS, MN 56537
Site 72 of 88 in cluster I

WIMN S117728737
N/A

Relative:
Higher

WIMN:

Status: N
 Latitude: 46.27671349
 Longitude: -96.08993847
 Item ID: 109365-AISI0000109365
 AI ID: 109365
 Document ID: 0
 Subject Item Type Code: CON
 Subject Item Category Code: AISI
 Subject Item ID: 109365
 Subject Item Category Description: Agency Interest
 Subject Item Type Description: Conventional Site
 Description: Not reported
 Subject Item Designation: Not reported
 MPCA Program: Stormwater
 Program List: ST
 City, Township or Unorganized code: 239475
 City, Township or Unorganized Name: Fergus Falls
 Congressional District Code: 7
 House District: 8A
 Senate District: 8
 USGS 8-digits: 09020103
 USGS 8-digits Name: Otter Tail River
 USGS 10-digits: 902010309
 USGS 12-digits: 90201030904
 USGS 12-digits Name: City of Fergus Falls-Otter Tail River
 MDH Drinking Water Management Code: 0
 MDH Drinking Water Management Name: Not reported
 Location Description: Not reported
 Township, Range, Direction, Section QQ: 13243204ac
 PLS Township: 132
 Range: 43
 Range Direction: W
 Section: 4
 Quarters: ac
 Collection Method Code: Q2
 Method Description: Public Land Survey-Two Quarter
 Ref Code: GEN

Actual:
1196 ft.

Map ID
 Direction
 Distance
 Elevation

MAP FINDINGS

Site

Database(s)

EDR ID Number
 EPA ID Number

CITY PROJECT NO. 7949 (Continued)

S117728737

Ref Description:	General Location
Location Verified Flag:	N
Collection Date:	06/30/2016
Timestamp of Creation:	10/23/2006
User Name of Creator:	DELTA_M_R1
Timestamp of Last Update:	06/30/2016
User Name of Last Update:	geo_nc
Status Date:	Not reported
The Delta Spatial ID:	51537714
Activity:	Construction Stormwater
Activity List:	Construction Stormwater
MPCA ID:	C00020300
MPCA List:	C00020300
Program List:	Stormwater
Classification:	Not reported
Site URL:	http://cf.pca.state.mn.us/wimn/siteInfo.cfm?siteid=109365

WIMN:

Legislative District:	8A
Latitude:	46.27709200
Longitude:	-96.09111500
Activity:	Construction Stormwater Permit
MPCA ID:	C00020300
Major Watershed:	Otter Tail River
Site URL:	http://cf.pca.state.mn.us/wimn/siteInfo.cfm?siteid=51537712
Coordinate Collection Method:	Zip Code Centroid
Status:	Inactive

I116
SW
 1/4-1/2
 0.335 mi.
 1768 ft.

SENIOR HIGH SCHOOL
NORTHERN AVE
FERGUS FALLS, MN 56537

Financial Assurance **S110440772**
WIMN **N/A**

Site 73 of 88 in cluster I

Relative:
Higher

MN Financial Assurance 1:	
PROGRAM ID:	201321
Township Name:	Elmo
Region:	1
Interest Type:	Tank site
ADDR ID:	199981
Interest Telephone:	NO CORE PI PH.
Preferred ID:	12491
Interest Start Date:	07/23/1992
Interest End Date:	08/31/2006
Activity Flag:	N
TMSP Added:	08/31/2006
TMSP Last Update:	11/10/2014 08:17:05
Staff ID Last Update:	RGAGLE
Source:	CORE
Source ID:	221576
Country Code:	USA
FOR State:	Not reported
FOR Zone:	Not reported
FIPS County Code:	111
Comments:	Not reported

Actual:
1196 ft.

PROGRAM ID: 201321

Map ID
Direction
Distance
Elevation

MAP FINDINGS

Site

Database(s)

EDR ID Number
EPA ID Number

SENIOR HIGH SCHOOL (Continued)

S110440772

Township Name: Not reported
Region: 1
Interest Type: Deleted Tank Site
ADDR ID: 199981
Interest Telephone: 2187367576
Preferred ID: 12491
Interest Start Date: 07/23/1992
Interest End Date: Not reported
Activity Flag: Not reported
TMSP Added: 07/23/1992
TMSP Last Update: 08/31/2006 14:27:40
Staff ID Last Update: RSUCHAN
Source: TALES
Source ID: 0
Country Code: USA
FOR State: Not reported
FOR Zone: Not reported
FIPS County Code: 111
Comments: Not reported

Latitude Longitude:
Program Id: 201321
Lat/Long ID: 171938
Latitude Degrees: 46
Latitude Minutes: 16
Latitude Seconds: 37.53
Longitude Degrees: -96
Longitude Minutes: 5
Longitude Seconds: 28.01
Collection Date: 04/19/2010 17:54:03
Lat/Long Description: Not reported
TMSP Added: 03/29/2010 19:03:23
TMSP Last Update: 04/19/2010 19:05:21
Staff ID Last Update: MAPT_NC
Coord Source Type: Not reported
Org Name Source: Not reported
Coord Coll Meth: Z1
Map Scale Code: Not reported
Source: CORE
Site ID: 221576
Spatial ID: 51388258

Tab Site:
Program Id: 201321
Facility Code: 10
Above or Under Code: 2
Indian Reservation: N
Ust Registration Date: 03/02/1989 00:00:00
Ast Registration Date: Not reported
TMSP Added: 07/23/1992 19:11:05
TMSP Last Update: 05/23/2003 09:21:02
Staff ID Last Update: SYS
Max Monthly Gallons: Not reported
Vapor Recovery Installed: U
Vapor Notif Required: U

Map ID
Direction
Distance
Elevation

MAP FINDINGS

Site

Database(s)

EDR ID Number
EPA ID Number

SENIOR HIGH SCHOOL (Continued)

S110440772

WIMN:

Status: N
Latitude: 46.27671349
Longitude: -96.08993847
Item ID: 118844-AISI0000118844
AI ID: 118844
Document ID: 0
Subject Item Type Code: CON
Subject Item Category Code: AISI
Subject Item ID: 118844
Subject Item Category Description: Agency Interest
Subject Item Type Description: Conventional Site
Description: Not reported
Subject Item Designation: Not reported
MPCA Program: Tanks
Program List: TL
City, Township or Unorganized code: 239475
City, Township or Unorganized Name: Fergus Falls
Congressional District Code: 7
House District: 8A
Senate District: 8
USGS 8-digits: 09020103
USGS 8-digits Name: Otter Tail River
USGS 10-digits: 902010309
USGS 12-digits: 90201030904
USGS 12-digits Name: City of Fergus Falls-Otter Tail River
MDH Drinking Water Management Code: 0
MDH Drinking Water Management Name: Not reported
Location Description: Not reported
Township, Range, Direction, Section QQ: 13243204ac
PLS Township: 132
Range: 43
Range Direction: W
Section: 4
Quarters: ac
Collection Method Code: Q2
Method Description: Public Land Survey-Two Quarter
Ref Code: GEN
Ref Description: General Location
Location Verified Flag: N
Collection Date: 06/30/2016
Timestamp of Creation: 08/31/2006
User Name of Creator: DELTA_M_R1
Timestamp of Last Update: 06/30/2016
User Name of Last Update: geo_nc
Status Date: Not reported
The Delta Spatial ID: 51388257
Activity: Underground Tanks
Activity List: Underground Tanks
MPCA ID: TS0012491
MPCA List: TS0012491
Program List: Tanks
Classification: Not reported
Site URL: <http://cf.pca.state.mn.us/wimn/siteInfo.cfm?siteid=118844>

WIMN:

Legislative District: 8A

Map ID
 Direction
 Distance
 Elevation

MAP FINDINGS

Site

Database(s)

EDR ID Number
 EPA ID Number

SENIOR HIGH SCHOOL (Continued)

S110440772

Latitude: 46.27709200
 Longitude: -96.09111500
 Activity: Tank Site
 MPCA ID: 12491
 Major Watershed: Otter Tail River
 Site URL: <http://cf.pca.state.mn.us/wimn/siteInfo.cfm?siteid=221576>
 Coordinate Collection Method: Zip Code Centroid
 Status: Inactive

I117
SW
 1/4-1/2
 0.335 mi.
 1768 ft.

MNDOT IVERSON REST AREA
EASTBOUND ON I94
FERGUS FALLS, MN 56537
 Site 74 of 88 in cluster I

WIMN S110218384
N/A

Relative:
Higher

WIMN:
 Status: N
 Latitude: 46.27671349
 Longitude: -96.08993847
 Item ID: 1733-AISI0000001733
 AI ID: 1733
 Document ID: 0
 Subject Item Type Code: CON
 Subject Item Category Code: AISI
 Subject Item ID: 1733
 Subject Item Category Description: Agency Interest
 Subject Item Type Description: Conventional Site
 Description: Not reported
 Subject Item Designation: Not reported
 MPCA Program: Water Quality
 Program List: WW
 City, Township or Unorganized code: 239475
 City, Township or Unorganized Name: Fergus Falls
 Congressional District Code: 7
 House District: 8A
 Senate District: 8
 USGS 8-digits: 09020103
 USGS 8-digits Name: Otter Tail River
 USGS 10-digits: 902010309
 USGS 12-digits: 90201030904
 USGS 12-digits Name: City of Fergus Falls-Otter Tail River
 MDH Drinking Water Management Code: 0
 MDH Drinking Water Management Name: Not reported
 Location Description: Not reported
 Township, Range, Direction, Section QQ: 13243204ac
 PLS Township: 132
 Range: 43
 Range Direction: W
 Section: 4
 Quarters: ac
 Collection Method Code: Q2
 Method Description: Public Land Survey-Two Quarter
 Ref Code: GEN
 Ref Description: General Location
 Location Verified Flag: N
 Collection Date: 06/29/2016
 Timestamp of Creation: 05/09/1997

Actual:
1196 ft.

Map ID
 Direction
 Distance
 Elevation

MAP FINDINGS

Site

Database(s)

EDR ID Number
 EPA ID Number

MNDOT IVERSON REST AREA (Continued)

S110218384

User Name of Creator:	DELTA_M_R1
Timestamp of Last Update:	06/29/2016
User Name of Last Update:	geo_nc
Status Date:	Not reported
The Delta Spatial ID:	3983
Activity:	Wastewater, Municipal SDS Permit
Activity List:	Wastewater, Municipal SDS Permit
MPCA ID:	MN0051276
MPCA List:	MN0051276
Program List:	Water Quality
Classification:	Regulation and Administration of Transportation Programs
Site URL:	http://cf.pca.state.mn.us/wimn/siteInfo.cfm?siteid=1733
WIMN:	
Legislative District:	8A
Latitude:	46.27709200
Longitude:	-96.09111500
Activity:	Wastewater Discharger
MPCA ID:	MN0051276
Major Watershed:	Otter Tail River
Site URL:	http://cf.pca.state.mn.us/wimn/siteInfo.cfm?siteid=4198
Coordinate Collection Method:	Zip Code Centroid
Status:	Inactive

1118
SW
 1/4-1/2
 0.335 mi.
 1768 ft.

HAMEL PROPERTIES STATION
JCT OF HIGHWAYS 59 & 210
FERGUS FALLS, MN 56537
Site 75 of 88 in cluster I

Financial Assurance
WIMN

S110432526
N/A

Relative:
Higher

MN Financial Assurance 1:	
PROGRAM ID:	203635
Township Name:	Elmo
Region:	1
Interest Type:	Tank site
ADDR ID:	202243
Interest Telephone:	NO CORE PI PH.
Preferred ID:	15043
Interest Start Date:	07/23/1992
Interest End Date:	09/12/2006
Activity Flag:	N
TMSP Added:	09/12/2006
TMSP Last Update:	11/10/2014 08:17:05
Staff ID Last Update:	RGAGLE
Source:	CORE
Source ID:	224623
Country Code:	USA
FOR State:	Not reported
FOR Zone:	Not reported
FIPS County Code:	111
Comments:	Not reported
PROGRAM ID:	203635
Township Name:	Not reported
Region:	1
Interest Type:	Deleted Tank Site
ADDR ID:	202243

Map ID
Direction
Distance
Elevation

MAP FINDINGS

Site

Database(s)

EDR ID Number
EPA ID Number

HAMEL PROPERTIES STATION (Continued)

S110432526

Interest Telephone: Not reported
Preferred ID: 15043
Interest Start Date: 07/23/1992
Interest End Date: Not reported
Activity Flag: Not reported
TMSP Added: 07/23/1992
TMSP Last Update: 09/12/2006 14:42:42
Staff ID Last Update: RSUCHAN
Source: TALES
Source ID: 0
Country Code: USA
FOR State: Not reported
FOR Zone: Not reported
FIPS County Code: 111
Comments: Not reported

Latitude Longitude:

Program Id: 203635
Lat/Long ID: 171977
Latitude Degrees: 46
Latitude Minutes: 16
Latitude Seconds: 37.53
Longitude Degrees: -96
Longitude Minutes: 5
Longitude Seconds: 28.01
Collection Date: 04/19/2010 17:54:14
Lat/Long Description: Not reported
TMSP Added: 03/29/2010 19:03:24
TMSP Last Update: 04/19/2010 19:05:38
Staff ID Last Update: MAPT_NC
Coord Source Type: Not reported
Org Name Source: Not reported
Coord Coll Meth: Z1
Map Scale Code: Not reported
Source: CORE
Site ID: 224623
Spatial ID: 51421672

Tab Site:

Program Id: 203635
Facility Code: 40
Above or Under Code: 2
Indian Reservation: N
Ust Registration Date: 06/10/1991 00:00:00
Ast Registration Date: Not reported
TMSP Added: 07/23/1992 19:11:05
TMSP Last Update: 05/23/2003 09:21:03
Staff ID Last Update: SYS
Max Monthly Gallons: Not reported
Vapor Recovery Installed: U
Vapor Notif Required: U

WIMN:

Status: N
Latitude: 46.27671349

Map ID
Direction
Distance
Elevation

MAP FINDINGS

Site

Database(s)

EDR ID Number
EPA ID Number

HAMEL PROPERTIES STATION (Continued)

S110432526

Longitude: -96.08993847
Item ID: 115138-AISI0000115138
AI ID: 115138
Document ID: 0
Subject Item Type Code: CON
Subject Item Category Code: AISI
Subject Item ID: 115138
Subject Item Category Description: Agency Interest
Subject Item Type Description: Conventional Site
Description: Not reported
Subject Item Designation: Not reported
MPCA Program: Tanks
Program List: TL
City, Township or Unorganized code: 239475
City, Township or Unorganized Name: Fergus Falls
Congressional District Code: 7
House District: 8A
Senate District: 8
USGS 8-digits: 09020103
USGS 8-digits Name: Otter Tail River
USGS 10-digits: 902010309
USGS 12-digits: 90201030904
USGS 12-digits Name: City of Fergus Falls-Otter Tail River
MDH Drinking Water Management Code: 0
MDH Drinking Water Management Name: Not reported
Location Description: Not reported
Township, Range, Direction, Section QQ: 13243204ac
PLS Township: 132
Range: 43
Range Direction: W
Section: 4
Quarters: ac
Collection Method Code: Q2
Method Description: Public Land Survey-Two Quarter
Ref Code: GEN
Ref Description: General Location
Location Verified Flag: N
Collection Date: 06/30/2016
Timestamp of Creation: 09/12/2006
User Name of Creator: DELTA_M_R1
Timestamp of Last Update: 06/30/2016
User Name of Last Update: geo_nc
Status Date: Not reported
The Delta Spatial ID: 51421671
Activity: Underground Tanks
Activity List: Underground Tanks
MPCA ID: TS0015043
MPCA List: TS0015043
Program List: Tanks
Classification: Not reported
Site URL: <http://cf.pca.state.mn.us/wimn/siteInfo.cfm?siteid=115138>

WIMN:

Legislative District: 8A
Latitude: 46.27709200
Longitude: -96.09111500
Activity: Tank Site
MPCA ID: 15043

Map ID
 Direction
 Distance
 Elevation

MAP FINDINGS

Site

Database(s)

EDR ID Number
 EPA ID Number

HAMEL PROPERTIES STATION (Continued)

S110432526

Major Watershed:	Otter Tail River
Site URL:	http://cf.pca.state.mn.us/wimn/siteInfo.cfm?siteid=224623
Coordinate Collection Method:	Zip Code Centroid
Status:	Inactive

**1119
 SW
 1/4-1/2
 0.335 mi.
 1768 ft.**

**OSCAR LAKE OUTLET - CSW
 SEE LOCATION DESCRIPTION
 FERGUS FALLS, MN 56537**

**WIMN S110221064
 N/A**

Site 76 of 88 in cluster I

**Relative:
 Higher**

WIMN:

Status:	N
Latitude:	46.27671349
Longitude:	-96.08993847
Item ID:	96094-AISI0000096094
AI ID:	96094
Document ID:	0
Subject Item Type Code:	CON
Subject Item Category Code:	AISI
Subject Item ID:	96094
Subject Item Category Description:	Agency Interest
Subject Item Type Description:	Conventional Site
Description:	Not reported
Subject Item Designation:	Not reported
MPCA Program:	Stormwater
Program List:	ST
City, Township or Unorganized code:	239475
City, Township or Unorganized Name:	Fergus Falls
Congressional District Code:	7
House District:	8A
Senate District:	8
USGS 8-digits:	09020103
USGS 8-digits Name:	Otter Tail River
USGS 10-digits:	902010309
USGS 12-digits:	90201030904
USGS 12-digits Name:	City of Fergus Falls-Otter Tail River
MDH Drinking Water Management Code:	0
MDH Drinking Water Management Name:	Not reported
Location Description:	Not reported
Township, Range, Direction, Section QQ:	13243204ac
PLS Township:	132
Range:	43
Range Direction:	W
Section:	4
Quarters:	ac
Collection Method Code:	Q2
Method Description:	Public Land Survey-Two Quarter
Ref Code:	GEN
Ref Description:	General Location
Location Verified Flag:	N
Collection Date:	06/30/2016
Timestamp of Creation:	07/29/2005
User Name of Creator:	DELTA_M_R1
Timestamp of Last Update:	06/30/2016
User Name of Last Update:	geo_nc
Status Date:	Not reported

**Actual:
 1196 ft.**

Map ID
 Direction
 Distance
 Elevation

MAP FINDINGS

Site

Database(s)

EDR ID Number
 EPA ID Number

OSCAR LAKE OUTLET - CSW (Continued)

S110221064

The Delta Spatial ID: 101526
 Activity: Construction Stormwater
 Activity List: Construction Stormwater
 MPCA ID: C00015685
 MPCA List: C00015685
 Program List: Stormwater
 Classification: Not reported
 Site URL: <http://cf.pca.state.mn.us/wimn/siteInfo.cfm?siteid=96094>

WIMN:

Legislative District: 8A
 Latitude: 46.27709200
 Longitude: -96.09111500
 Activity: Construction Stormwater Permit
 MPCA ID: C00015685
 Major Watershed: Otter Tail River
 Site URL: <http://cf.pca.state.mn.us/wimn/siteInfo.cfm?siteid=162938>
 Coordinate Collection Method: Zip Code Centroid
 Status: Inactive

**1120
 SW
 1/4-1/2
 0.335 mi.
 1768 ft.**

**SAP 56-631-04 CSAH 31 RECONSTRUCTION
 SEE LOCATION DESCRIPTION
 FERGUS FALLS, MN 56537**

**WIMN S110230049
 N/A**

Site 77 of 88 in cluster I

**Relative:
 Higher**

WIMN:

Status: N
 Latitude: 46.27671349
 Longitude: -96.08993847
 Item ID: 42263-AISI0000042263
 AI ID: 42263
 Document ID: 0
 Subject Item Type Code: CON
 Subject Item Category Code: AISI
 Subject Item ID: 42263
 Subject Item Category Description: Agency Interest
 Subject Item Type Description: Conventional Site
 Description: Not reported
 Subject Item Designation: Not reported
 MPCA Program: Stormwater
 Program List: ST
 City, Township or Unorganized code: 239475
 City, Township or Unorganized Name: Fergus Falls
 Congressional District Code: 7
 House District: 8A
 Senate District: 8
 USGS 8-digits: 09020103
 USGS 8-digits Name: Otter Tail River
 USGS 10-digits: 902010309
 USGS 12-digits: 90201030904
 USGS 12-digits Name: City of Fergus Falls-Otter Tail River
 MDH Drinking Water Management Code: 0
 MDH Drinking Water Management Name: Not reported
 Location Description: Not reported
 Township, Range, Direction, Section QQ: 13243204ac
 PLS Township: 132

**Actual:
 1196 ft.**

Map ID
Direction
Distance
Elevation

MAP FINDINGS

Site

Database(s)

EDR ID Number
EPA ID Number

SAP 56-631-04 CSAH 31 RECONSTRUCTION (Continued)

S110230049

Range: 43
Range Direction: W
Section: 4
Quarters: ac
Collection Method Code: Q2
Method Description: Public Land Survey-Two Quarter
Ref Code: GEN
Ref Description: General Location
Location Verified Flag: N
Collection Date: 06/30/2016
Timestamp of Creation: 08/23/1999
User Name of Creator: DELTA_M_R1
Timestamp of Last Update: 06/30/2016
User Name of Last Update: geo_nc
Status Date: Not reported
The Delta Spatial ID: 46745
Activity: Construction Stormwater
Activity List: Construction Stormwater
MPCA ID: C00001419
MPCA List: C00001419
Program List: Stormwater
Classification: Not reported
Site URL: <http://cf.pca.state.mn.us/wimn/siteInfo.cfm?siteid=42263>

WIMN:

Legislative District: 8A
Latitude: 46.27709200
Longitude: -96.09111500
Activity: Construction Stormwater Permit
MPCA ID: C00001419
Major Watershed: Otter Tail River
Site URL: <http://cf.pca.state.mn.us/wimn/siteInfo.cfm?siteid=62439>
Coordinate Collection Method: Zip Code Centroid
Status: Inactive

1121 PORT AUTHORITY PROJECT 9676
SW SEE LOCATION DESCRIPTION
1/4-1/2 FERGUS FALLS, MN 56537
0.335 mi.
1768 ft. Site 78 of 88 in cluster I

WIMN S110223178
N/A

Relative:
Higher

WIMN:

Actual:
1196 ft.

Status: N
Latitude: 46.27671349
Longitude: -96.08993847
Item ID: 91337-AISI0000091337
AI ID: 91337
Document ID: 0
Subject Item Type Code: CON
Subject Item Category Code: AISI
Subject Item ID: 91337
Subject Item Category Description: Agency Interest
Subject Item Type Description: Conventional Site
Description: Not reported
Subject Item Designation: Not reported
MPCA Program: Stormwater
Program List: ST

Map ID
Direction
Distance
Elevation

MAP FINDINGS

Site

Database(s)

EDR ID Number
EPA ID Number

PORT AUTHORITY PROJECT 9676 (Continued)

S110223178

City, Township or Unorganized code: 239475
City, Township or Unorganized Name: Fergus Falls
Congressional District Code: 7
House District: 8A
Senate District: 8
USGS 8-digits: 09020103
USGS 8-digits Name: Otter Tail River
USGS 10-digits: 902010309
USGS 12-digits: 90201030904
USGS 12-digits Name: City of Fergus Falls-Otter Tail River
MDH Drinking Water Management Code: 0
MDH Drinking Water Management Name: Not reported
Location Description: Not reported
Township, Range, Direction, Section QQ: 13243204ac
PLS Township: 132
Range: 43
Range Direction: W
Section: 4
Quarters: ac
Collection Method Code: Q2
Method Description: Public Land Survey-Two Quarter
Ref Code: GEN
Ref Description: General Location
Location Verified Flag: N
Collection Date: 06/30/2016
Timestamp of Creation: 12/11/2003
User Name of Creator: DELTA_M_R1
Timestamp of Last Update: 06/30/2016
User Name of Last Update: geo_nc
Status Date: Not reported
The Delta Spatial ID: 91738
Activity: Construction Stormwater
Activity List: Construction Stormwater
MPCA ID: C00011206
MPCA List: C00011206
Program List: Stormwater
Classification: Not reported
Site URL: <http://cf.pca.state.mn.us/wimn/siteInfo.cfm?siteid=91337>

WIMN:

Legislative District: 8A
Latitude: 46.27709200
Longitude: -96.09111500
Activity: Construction Stormwater Permit
MPCA ID: C00011206
Major Watershed: Otter Tail River
Site URL: <http://cf.pca.state.mn.us/wimn/siteInfo.cfm?siteid=132299>
Coordinate Collection Method: Zip Code Centroid
Status: Inactive

Map ID
 Direction
 Distance
 Elevation

MAP FINDINGS

Site

Database(s)

EDR ID Number
 EPA ID Number

1122 **PARK GARDENS APARTMENTS - CSW**
SW **SEE LOCATION DESCRIPTION**
1/4-1/2 **FERGUS FALLS, MN 56537**
0.335 mi.
1768 ft. **Site 79 of 88 in cluster I**

WIMN **S110221435**
N/A

Relative:
Higher

WIMN:

Actual:
1196 ft.

Status:	Y
Latitude:	46.27671349
Longitude:	-96.08993847
Item ID:	102590-AISI0000102590
AI ID:	102590
Document ID:	0
Subject Item Type Code:	CON
Subject Item Category Code:	AISI
Subject Item ID:	102590
Subject Item Category Description:	Agency Interest
Subject Item Type Description:	Conventional Site
Description:	Not reported
Subject Item Designation:	Not reported
MPCA Program:	Stormwater
Program List:	ST
City, Township or Unorganized code:	239475
City, Township or Unorganized Name:	Fergus Falls
Congressional District Code:	7
House District:	8A
Senate District:	8
USGS 8-digits:	09020103
USGS 8-digits Name:	Otter Tail River
USGS 10-digits:	902010309
USGS 12-digits:	90201030904
USGS 12-digits Name:	City of Fergus Falls-Otter Tail River
MDH Drinking Water Management Code:	0
MDH Drinking Water Management Name:	Not reported
Location Description:	Not reported
Township, Range, Direction, Section QQ:	13243204ac
PLS Township:	132
Range:	43
Range Direction:	W
Section:	4
Quarters:	ac
Collection Method Code:	Q2
Method Description:	Public Land Survey-Two Quarter
Ref Code:	GEN
Ref Description:	General Location
Location Verified Flag:	N
Collection Date:	06/30/2016
Timestamp of Creation:	12/02/2005
User Name of Creator:	DELTA_M_R1
Timestamp of Last Update:	06/30/2016
User Name of Last Update:	geo_nc
Status Date:	Not reported
The Delta Spatial ID:	50648360
Activity:	Construction Stormwater
Activity List:	Construction Stormwater
MPCA ID:	C00017271
MPCA List:	C00017271
Program List:	Stormwater
Classification:	Not reported

Map ID
 Direction
 Distance
 Elevation

MAP FINDINGS

Site

Database(s)

EDR ID Number
 EPA ID Number

PARK GARDENS APARTMENTS - CSW (Continued)

S110221435

Site URL: <http://cf.pca.state.mn.us/wimn/siteInfo.cfm?siteid=102590>

WIMN:

Legislative District: 8A
 Latitude: 46.27709200
 Longitude: -96.09111500
 Activity: Construction Stormwater Permit
 MPCA ID: C00017271
 Major Watershed: Otter Tail River
 Site URL: <http://cf.pca.state.mn.us/wimn/siteInfo.cfm?siteid=174752>
 Coordinate Collection Method: Zip Code Centroid
 Status: Active

**I123
 SW
 1/4-1/2
 0.335 mi.
 1768 ft.**

**JENSENS MOBIL SERVICE CENTER
 HIGHWAY 59 S & 194
 FERGUS FALLS, MN 56537**

Site 80 of 88 in cluster I

**Financial Assurance S110434149
 WIMN N/A**

**Relative:
 Higher**

MN Financial Assurance 1:

PROGRAM ID: 198231
 Township Name: Elmo
 Region: 1
 Interest Type: Tank site
 ADDR ID: 9002
 Interest Telephone: NO CORE PI PH.
 Preferred ID: 9002
 Interest Start Date: 07/23/1992
 Interest End Date: 11/07/2008
 Activity Flag: N
 TMSP Added: 08/31/2006
 TMSP Last Update: 11/10/2014 08:17:05
 Staff ID Last Update: RGAGLE
 Source: CORE
 Source ID: 220400
 Country Code: USA
 FOR State: Not reported
 FOR Zone: Not reported
 FIPS County Code: 111
 Comments: Not reported

**Actual:
 1196 ft.**

Latitude Longitude:

Program Id: 198231
 Lat/Long ID: 173851
 Latitude Degrees: 46
 Latitude Minutes: 16
 Latitude Seconds: 37.53
 Longitude Degrees: -96
 Longitude Minutes: 5
 Longitude Seconds: 28.01
 Collection Date: 04/19/2010 17:54:00
 Lat/Long Description: Not reported
 TMSP Added: 03/29/2010 19:04:06
 TMSP Last Update: 04/19/2010 19:05:18
 Staff ID Last Update: MAPT_NC
 Coord Source Type: Not reported
 Org Name Source: Not reported

Map ID
Direction
Distance
Elevation

MAP FINDINGS

Site

Database(s)

EDR ID Number
EPA ID Number

JENSSENS MOBIL SERVICE CENTER (Continued)

S110434149

Coord Coll Meth: Z1
Map Scale Code: Not reported
Source: CORE
Site ID: 220400
Spatial ID: 51385288

Tab Site:

Program Id: 198231
Facility Code: 34
Above or Under Code: 2
Indian Reservation: N
Ust Registration Date: 05/07/1986 00:00:00
Ast Registration Date: Not reported
TMSP Added: 07/23/1992 19:11:05
TMSP Last Update: 05/23/2003 09:21:02
Staff ID Last Update: SYS
Max Monthly Gallons: Not reported
Vapor Recovery Installed: U
Vapor Notif Required: U

WIMN:

Status: N
Latitude: 46.27671349
Longitude: -96.08993847
Item ID: 107335-AISI0000107335
AI ID: 107335
Document ID: 0
Subject Item Type Code: CON
Subject Item Category Code: AISI
Subject Item ID: 107335
Subject Item Category Description: Agency Interest
Subject Item Type Description: Conventional Site
Description: Not reported
Subject Item Designation: Not reported
MPCA Program: Tanks
Program List: TL
City, Township or Unorganized code: 239475
City, Township or Unorganized Name: Fergus Falls
Congressional District Code: 7
House District: 8A
Senate District: 8
USGS 8-digits: 09020103
USGS 8-digits Name: Otter Tail River
USGS 10-digits: 902010309
USGS 12-digits: 90201030904
USGS 12-digits Name: City of Fergus Falls-Otter Tail River
MDH Drinking Water Management Code: 0
MDH Drinking Water Management Name: Not reported
Location Description: Not reported
Township, Range, Direction, Section QQ: 13243204ac
PLS Township: 132
Range: 43
Range Direction: W
Section: 4
Quarters: ac

Map ID
 Direction
 Distance
 Elevation

MAP FINDINGS

Site

Database(s)

EDR ID Number
 EPA ID Number

JENSSENS MOBIL SERVICE CENTER (Continued)

S110434149

Collection Method Code:	Q2
Method Description:	Public Land Survey-Two Quarter
Ref Code:	GEN
Ref Description:	General Location
Location Verified Flag:	N
Collection Date:	06/30/2016
Timestamp of Creation:	08/31/2006
User Name of Creator:	DELTA_M_R1
Timestamp of Last Update:	06/30/2016
User Name of Last Update:	geo_nc
Status Date:	Not reported
The Delta Spatial ID:	51385287
Activity:	Underground Tanks
Activity List:	Underground Tanks
MPCA ID:	TS0009002
MPCA List:	TS0009002
Program List:	Tanks
Classification:	Not reported
Site URL:	http://cf.pca.state.mn.us/wimn/siteInfo.cfm?siteid=107335

WIMN:

Legislative District:	8A
Latitude:	46.27709200
Longitude:	-96.09111500
Activity:	Tank Site
MPCA ID:	9002
Major Watershed:	Otter Tail River
Site URL:	http://cf.pca.state.mn.us/wimn/siteInfo.cfm?siteid=220400
Coordinate Collection Method:	Zip Code Centroid
Status:	Inactive

I124
SW
1/4-1/2
0.335 mi.
1768 ft.

CP 7948 - CSW
SEE LOCATION DESCRIPTION
FERGUS FALLS, MN 56537
Site 81 of 88 in cluster I

WIMN S110187815
N/A

Relative:
Higher

WIMN:

Actual:
1196 ft.

Status:	N
Latitude:	46.27671349
Longitude:	-96.08993847
Item ID:	101012-AISI0000101012
AI ID:	101012
Document ID:	0
Subject Item Type Code:	CON
Subject Item Category Code:	AISI
Subject Item ID:	101012
Subject Item Category Description:	Agency Interest
Subject Item Type Description:	Conventional Site
Description:	Not reported
Subject Item Designation:	Not reported
MPCA Program:	Stormwater
Program List:	ST
City, Township or Unorganized code:	239475
City, Township or Unorganized Name:	Fergus Falls
Congressional District Code:	7
House District:	8A

Map ID
 Direction
 Distance
 Elevation

MAP FINDINGS

Site

Database(s)

EDR ID Number
 EPA ID Number

CP 7948 - CSW (Continued)

S110187815

Senate District: 8
 USGS 8-digits: 09020103
 USGS 8-digits Name: Otter Tail River
 USGS 10-digits: 902010309
 USGS 12-digits: 90201030904
 USGS 12-digits Name: City of Fergus Falls-Otter Tail River
 MDH Drinking Water Management Code: 0
 MDH Drinking Water Management Name: Not reported
 Location Description: Not reported
 Township, Range, Direction, Section QQ: 13243204ac
 PLS Township: 132
 Range: 43
 Range Direction: W
 Section: 4
 Quarters: ac
 Collection Method Code: Q2
 Method Description: Public Land Survey-Two Quarter
 Ref Code: GEN
 Ref Description: General Location
 Location Verified Flag: N
 Collection Date: 06/30/2016
 Timestamp of Creation: 04/14/2006
 User Name of Creator: DELTA_M_R1
 Timestamp of Last Update: 06/30/2016
 User Name of Last Update: geo_nc
 Status Date: Not reported
 The Delta Spatial ID: 51094533
 Activity: Construction Stormwater
 Activity List: Construction Stormwater
 MPCA ID: C00018148
 MPCA List: C00018148
 Program List: Stormwater
 Classification: Not reported
 Site URL: <http://cf.pca.state.mn.us/wimn/siteInfo.cfm?siteid=101012>

WIMN:

Legislative District: 8A
 Latitude: 46.27709200
 Longitude: -96.09111500
 Activity: Construction Stormwater Permit
 MPCA ID: C00018148
 Major Watershed: Otter Tail River
 Site URL: <http://cf.pca.state.mn.us/wimn/siteInfo.cfm?siteid=186873>
 Coordinate Collection Method: Zip Code Centroid
 Status: Inactive

I125
SW
1/4-1/2
0.335 mi.
1768 ft.

ORWELL DAM SAFETY STAGE 2
SEE LOCATION DESCRIPTION
FERGUS FALLS, MN 56537

WIMN S110221050
N/A

Site 82 of 88 in cluster I

Relative:
Higher

WIMN:

Status: N
 Latitude: 46.27671349
 Longitude: -96.08993847
 Item ID: 7373-AISI0000007373

Actual:
1196 ft.

Map ID
Direction
Distance
Elevation

MAP FINDINGS

Site

Database(s)

EDR ID Number
EPA ID Number

ORWELL DAM SAFETY STAGE 2 (Continued)

S110221050

AI ID: 7373
Document ID: 0
Subject Item Type Code: CON
Subject Item Category Code: AISI
Subject Item ID: 7373
Subject Item Category Description: Agency Interest
Subject Item Type Description: Conventional Site
Description: Not reported
Subject Item Designation: Not reported
MPCA Program: Stormwater
Program List: ST
City, Township or Unorganized code: 239475
City, Township or Unorganized Name: Fergus Falls
Congressional District Code: 7
House District: 8A
Senate District: 8
USGS 8-digits: 09020103
USGS 8-digits Name: Otter Tail River
USGS 10-digits: 902010309
USGS 12-digits: 90201030904
USGS 12-digits Name: City of Fergus Falls-Otter Tail River
MDH Drinking Water Management Code: 0
MDH Drinking Water Management Name: Not reported
Location Description: Not reported
Township, Range, Direction, Section QQ: 13243204ac
PLS Township: 132
Range: 43
Range Direction: W
Section: 4
Quarters: ac
Collection Method Code: Q2
Method Description: Public Land Survey-Two Quarter
Ref Code: GEN
Ref Description: General Location
Location Verified Flag: N
Collection Date: 06/30/2016
Timestamp of Creation: 04/12/1999
User Name of Creator: DELTA_M_R1
Timestamp of Last Update: 06/30/2016
User Name of Last Update: geo_nc
Status Date: Not reported
The Delta Spatial ID: 8540
Activity: Construction Stormwater
Activity List: Construction Stormwater
MPCA ID: C00004900
MPCA List: C00004900
Program List: Stormwater
Classification: Not reported
Site URL: <http://cf.pca.state.mn.us/wimn/siteInfo.cfm?siteid=7373>

WIMN:

Legislative District: 8A
Latitude: 46.27709200
Longitude: -96.09111500
Activity: Construction Stormwater Permit
MPCA ID: C00004900
Major Watershed: Otter Tail River
Site URL: <http://cf.pca.state.mn.us/wimn/siteInfo.cfm?siteid=13317>

Map ID
 Direction
 Distance
 Elevation

MAP FINDINGS

Site

Database(s)

EDR ID Number
 EPA ID Number

ORWELL DAM SAFETY STAGE 2 (Continued)

S110221050

Coordinate Collection Method: Zip Code Centroid
 Status: Inactive

I126
SW
 1/4-1/2
 0.335 mi.
 1768 ft.

SAP 56-599-54 BRIDGE REPLACEMENT
SEE LOCATION DESCRIPTION
FERGUS FALLS, MN 56537
Site 83 of 88 in cluster I

WIMN S110230041
N/A

Relative:
Higher

WIMN:
 Status: Y
 Latitude: 46.27016786
 Longitude: -96.08994934
 Item ID: 105721-AISI0000105721
 AI ID: 105721
 Document ID: 0
 Subject Item Type Code: CON
 Subject Item Category Code: AISI
 Subject Item ID: 105721
 Subject Item Category Description: Agency Interest
 Subject Item Type Description: Conventional Site
 Description: Not reported
 Subject Item Designation: Not reported
 MPCA Program: Stormwater
 Program List: ST
 City, Township or Unorganized code: 239475
 City, Township or Unorganized Name: Fergus Falls
 Congressional District Code: 7
 House District: 8A
 Senate District: 8
 USGS 8-digits: 09020103
 USGS 8-digits Name: Otter Tail River
 USGS 10-digits: 902010309
 USGS 12-digits: 90201030904
 USGS 12-digits Name: City of Fergus Falls-Otter Tail River
 MDH Drinking Water Management Code: 0
 MDH Drinking Water Management Name: Not reported
 Location Description: Not reported
 Township, Range, Direction, Section QQ: 13243204dc
 PLS Township: 132
 Range: 43
 Range Direction: W
 Section: 4
 Quarters: dc
 Collection Method Code: Q2
 Method Description: Public Land Survey-Two Quarter
 Ref Code: GEN
 Ref Description: General Location
 Location Verified Flag: N
 Collection Date: 01/10/2017
 Timestamp of Creation: 08/02/2006
 User Name of Creator: DELTA_M_R1
 Timestamp of Last Update: 01/10/2017
 User Name of Last Update: geo_nc
 Status Date: Not reported
 The Delta Spatial ID: 0
 Activity: Construction Stormwater

Actual:
1196 ft.

Map ID
 Direction
 Distance
 Elevation

MAP FINDINGS

Site

Database(s)

EDR ID Number
 EPA ID Number

SAP 56-599-54 BRIDGE REPLACEMENT (Continued)

S110230041

Activity List: Construction Stormwater
 MPCA ID: C00019545
 MPCA List: C00019545
 Program List: Stormwater
 Classification: Not reported
 Site URL: <http://cf.pca.state.mn.us/wimn/siteInfo.cfm?siteid=105721>

WIMN:

Legislative District: 8A
 Latitude: 46.27709200
 Longitude: -96.09111500
 Activity: Construction Stormwater Permit
 MPCA ID: C00019545
 Major Watershed: Otter Tail River
 Site URL: <http://cf.pca.state.mn.us/wimn/siteInfo.cfm?siteid=207153>
 Coordinate Collection Method: Zip Code Centroid
 Status: Active

**1127
 SW
 1/4-1/2
 0.335 mi.
 1768 ft.**

**HIDDEN LAKES ESTATES - CSW
 SEE LOCATION DESCRIPTION
 FERGUS FALLS, MN 56537
 Site 84 of 88 in cluster I**

**WIMN S110202418
 N/A**

**Relative:
 Higher**

WIMN:

Status: Y
 Latitude: 46.27671349
 Longitude: -96.08993847
 Item ID: 103387-AISI0000103387
 AI ID: 103387
 Document ID: 0
 Subject Item Type Code: CON
 Subject Item Category Code: AISI
 Subject Item ID: 103387
 Subject Item Category Description: Agency Interest
 Subject Item Type Description: Conventional Site
 Description: Not reported
 Subject Item Designation: Not reported
 MPCA Program: Stormwater
 Program List: ST
 City, Township or Unorganized code: 239475
 City, Township or Unorganized Name: Fergus Falls
 Congressional District Code: 7
 House District: 8A
 Senate District: 8
 USGS 8-digits: 09020103
 USGS 8-digits Name: Otter Tail River
 USGS 10-digits: 902010309
 USGS 12-digits: 90201030904
 USGS 12-digits Name: City of Fergus Falls-Otter Tail River
 MDH Drinking Water Management Code: 0
 MDH Drinking Water Management Name: Not reported
 Location Description: Not reported
 Township, Range, Direction, Section QQ: 13243204ac
 PLS Township: 132
 Range: 43
 Range Direction: W

**Actual:
 1196 ft.**

Map ID
 Direction
 Distance
 Elevation

MAP FINDINGS

Site

Database(s)

EDR ID Number
 EPA ID Number

HIDDEN LAKES ESTATES - CSW (Continued)

S110202418

Section: 4
 Quarters: ac
 Collection Method Code: Q2
 Method Description: Public Land Survey-Two Quarter
 Ref Code: GEN
 Ref Description: General Location
 Location Verified Flag: N
 Collection Date: 06/30/2016
 Timestamp of Creation: 07/12/2005
 User Name of Creator: DELTA_M_R1
 Timestamp of Last Update: 06/30/2016
 User Name of Last Update: geo_nc
 Status Date: Not reported
 The Delta Spatial ID: 101199
 Activity: Construction Stormwater
 Activity List: Construction Stormwater
 MPCA ID: C00015498
 MPCA List: C00015498
 Program List: Stormwater
 Classification: Not reported
 Site URL: <http://cf.pca.state.mn.us/wimn/siteInfo.cfm?siteid=103387>

WIMN:

Legislative District: 8A
 Latitude: 46.27709200
 Longitude: -96.09111500
 Activity: Construction Stormwater Permit
 MPCA ID: C00015498
 Major Watershed: Otter Tail River
 Site URL: <http://cf.pca.state.mn.us/wimn/siteInfo.cfm?siteid=161715>
 Coordinate Collection Method: Zip Code Centroid
 Status: Active

**1128
 SW
 1/4-1/2
 0.335 mi.
 1768 ft.**

**STONEL MANUFACTURING FACILITY
 ONE STONEL DR 26275 US HIGHWAY 59
 FERGUS FALLS, MN 56537**

**WIMN S110442140
 N/A**

Site 85 of 88 in cluster I

**Relative:
 Higher**

WIMN:

Status: N
 Latitude: 46.27671349
 Longitude: -96.08993847
 Item ID: 124593-AISI0000124593
 AI ID: 124593
 Document ID: 0
 Subject Item Type Code: CON
 Subject Item Category Code: AISI
 Subject Item ID: 124593
 Subject Item Category Description: Agency Interest
 Subject Item Type Description: Conventional Site
 Description: Not reported
 Subject Item Designation: Not reported
 MPCA Program: Stormwater
 Program List: ST
 City, Township or Unorganized code: 239475
 City, Township or Unorganized Name: Fergus Falls

**Actual:
 1196 ft.**

Map ID
Direction
Distance
Elevation

MAP FINDINGS

Site

Database(s)

EDR ID Number
EPA ID Number

STONEL MANUFACTURING FACILITY (Continued)

S110442140

Congressional District Code:	7
House District:	8A
Senate District:	8
USGS 8-digits:	09020103
USGS 8-digits Name:	Otter Tail River
USGS 10-digits:	902010309
USGS 12-digits:	90201030904
USGS 12-digits Name:	City of Fergus Falls-Otter Tail River
MDH Drinking Water Management Code:	0
MDH Drinking Water Management Name:	Not reported
Location Description:	Not reported
Township, Range, Direction, Section QQ:	13243204ac
PLS Township:	132
Range:	43
Range Direction:	W
Section:	4
Quarters:	ac
Collection Method Code:	Q2
Method Description:	Public Land Survey-Two Quarter
Ref Code:	GEN
Ref Description:	General Location
Location Verified Flag:	N
Collection Date:	07/01/2016
Timestamp of Creation:	12/17/2007
User Name of Creator:	DELTA_M_R1
Timestamp of Last Update:	07/01/2016
User Name of Last Update:	geo_nc
Status Date:	Not reported
The Delta Spatial ID:	53940719
Activity:	Construction Stormwater
Activity List:	Construction Stormwater
MPCA ID:	C00024725
MPCA List:	C00024725
Program List:	Stormwater
Classification:	Not reported
Site URL:	http://cf.pca.state.mn.us/wimn/siteInfo.cfm?siteid=124593
WIMN:	
Legislative District:	8A
Latitude:	46.27709200
Longitude:	-96.09111500
Activity:	Construction Stormwater Permit
MPCA ID:	C00024725
Major Watershed:	Otter Tail River
Site URL:	http://cf.pca.state.mn.us/wimn/siteInfo.cfm?siteid=53940717
Coordinate Collection Method:	Zip Code Centroid
Status:	Inactive

Map ID
Direction
Distance
Elevation

MAP FINDINGS

Site

Database(s)

EDR ID Number
EPA ID Number

1129 **ROBERT ROEHL**
SW **PO BOX 80 ROUTE 4**
1/4-1/2 **FERGUS FALLS, MN 56537**
0.335 mi.
1768 ft. **Site 86 of 88 in cluster I**

Financial Assurance **S110439793**
WIMN **N/A**

Relative:
Higher

MN Financial Assurance 1:

Actual:
1196 ft.

PROGRAM ID: 209427
Township Name: Elmo
Region: 1
Interest Type: Tank site
ADDR ID: 186919
Interest Telephone: NO CORE PI PH.
Preferred ID: 51794
Interest Start Date: 04/01/1993
Interest End Date: Not reported
Activity Flag: Y
TMSP Added: 09/14/2006
TMSP Last Update: 09/14/2006 07:43:41
Staff ID Last Update: RSUCHAN
Source: CORE
Source ID: 229130
Country Code: USA
FOR State: Not reported
FOR Zone: Not reported
FIPS County Code: 111
Comments: Not reported

PROGRAM ID: 209427
Township Name: Not reported
Region: 1
Interest Type: Deleted Tank Site
ADDR ID: 186919
Interest Telephone: 5
Preferred ID: 51794
Interest Start Date: 04/01/1993
Interest End Date: Not reported
Activity Flag: Y
TMSP Added: 04/01/1993
TMSP Last Update: 09/14/2006 07:43:41
Staff ID Last Update: RSUCHAN
Source: TALES
Source ID: 0
Country Code: USA
FOR State: Not reported
FOR Zone: Not reported
FIPS County Code: 111
Comments: Not reported

Latitude Longitude:

Program Id: 209427
Lat/Long ID: 0
Latitude Degrees: Not reported
Latitude Minutes: Not reported
Latitude Seconds: Not reported
Longitude Degrees: Not reported
Longitude Minutes: Not reported
Longitude Seconds: Not reported
Collection Date: Not reported

Map ID
Direction
Distance
Elevation

MAP FINDINGS

Site

Database(s)

EDR ID Number
EPA ID Number

ROBERT ROEHL (Continued)

S110439793

Lat/Long Description: Not reported
TMSP Added: 10/13/2011 11:37:46
TMSP Last Update: 10/13/2011 11:37:46
Staff ID Last Update: CMATTIS
Coord Source Type: Not reported
Org Name Source: Not reported
Coord Coll Meth: Not reported
Map Scale Code: Not reported
Source: TALES
Site ID: 229130
Spatial ID: 51432359

Program Id: 209427
Lat/Long ID: 166656
Latitude Degrees: 46
Latitude Minutes: 16
Latitude Seconds: 37.53
Longitude Degrees: -96
Longitude Minutes: 5
Longitude Seconds: 28.01
Collection Date: 04/19/2010 17:54:22
Lat/Long Description: Not reported
TMSP Added: 03/29/2010 18:45:08
TMSP Last Update: 04/19/2010 19:05:50
Staff ID Last Update: MAPT_NC
Coord Source Type: Not reported
Org Name Source: Not reported
Coord Coll Meth: Z1
Map Scale Code: Not reported
Source: CORE
Site ID: 229130
Spatial ID: 51432359

Tab Site:

Program Id: 209427
Facility Code: 3
Above or Under Code: 1
Indian Reservation: N
Ust Registration Date: Not reported
Ast Registration Date: 05/31/1990 00:00:00
TMSP Added: 04/01/1993 00:00:00
TMSP Last Update: 02/07/2005 13:36:06
Staff ID Last Update: JHENRY
Max Monthly Gallons: Not reported
Vapor Recovery Installed: U
Vapor Notif Required: U

WIMN:

Status: Y
Latitude: 46.27671349
Longitude: -96.08993847
Item ID: 116315-AISI0000116315
AI ID: 116315
Document ID: 0
Subject Item Type Code: CON

Map ID
Direction
Distance
Elevation

MAP FINDINGS

Site

Database(s)

EDR ID Number
EPA ID Number

ROBERT ROEHL (Continued)

S110439793

Subject Item Category Code:	AISI
Subject Item ID:	116315
Subject Item Category Description:	Agency Interest
Subject Item Type Description:	Conventional Site
Description:	Not reported
Subject Item Designation:	Not reported
MPCA Program:	Tanks
Program List:	TL
City, Township or Unorganized code:	239475
City, Township or Unorganized Name:	Fergus Falls
Congressional District Code:	7
House District:	8A
Senate District:	8
USGS 8-digits:	09020103
USGS 8-digits Name:	Otter Tail River
USGS 10-digits:	902010309
USGS 12-digits:	90201030904
USGS 12-digits Name:	City of Fergus Falls-Otter Tail River
MDH Drinking Water Management Code:	0
MDH Drinking Water Management Name:	Not reported
Location Description:	Not reported
Township, Range, Direction, Section QQ:	13243204ac
PLS Township:	132
Range:	43
Range Direction:	W
Section:	4
Quarters:	ac
Collection Method Code:	Q2
Method Description:	Public Land Survey-Two Quarter
Ref Code:	GEN
Ref Description:	General Location
Location Verified Flag:	N
Collection Date:	06/30/2016
Timestamp of Creation:	09/14/2006
User Name of Creator:	DELTA_M_R1
Timestamp of Last Update:	06/30/2016
User Name of Last Update:	geo_nc
Status Date:	Not reported
The Delta Spatial ID:	51432358
Activity:	Aboveground Tanks
Activity List:	Aboveground Tanks
MPCA ID:	TS0051794
MPCA List:	TS0051794
Program List:	Tanks
Classification:	Not reported
Site URL:	http://cf.pca.state.mn.us/wimn/siteInfo.cfm?siteid=116315

WIMN:

Legislative District:	8A
Latitude:	46.27709200
Longitude:	-96.09111500
Activity:	Tank Site
MPCA ID:	51794
Major Watershed:	Otter Tail River
Site URL:	http://cf.pca.state.mn.us/wimn/siteInfo.cfm?siteid=229130
Coordinate Collection Method:	Zip Code Centroid
Status:	Active

Map ID
 Direction
 Distance
 Elevation

MAP FINDINGS

Site

Database(s)

EDR ID Number
 EPA ID Number

1130
SW
1/4-1/2
0.335 mi.
1768 ft.

SP 56-596-01
SEE LOCATION DESCRIPTION
FERGUS FALLS, MN 56537

Site 87 of 88 in cluster I

WIMN S110232707
N/A

Relative:
Higher

WIMN:

Actual:
1196 ft.

Status:	N
Latitude:	46.27671349
Longitude:	-96.08993847
Item ID:	89430-AISI0000089430
AI ID:	89430
Document ID:	0
Subject Item Type Code:	CON
Subject Item Category Code:	AISI
Subject Item ID:	89430
Subject Item Category Description:	Agency Interest
Subject Item Type Description:	Conventional Site
Description:	Not reported
Subject Item Designation:	Not reported
MPCA Program:	Stormwater
Program List:	ST
City, Township or Unorganized code:	239475
City, Township or Unorganized Name:	Fergus Falls
Congressional District Code:	7
House District:	8A
Senate District:	8
USGS 8-digits:	09020103
USGS 8-digits Name:	Otter Tail River
USGS 10-digits:	902010309
USGS 12-digits:	90201030904
USGS 12-digits Name:	City of Fergus Falls-Otter Tail River
MDH Drinking Water Management Code:	0
MDH Drinking Water Management Name:	Not reported
Location Description:	Not reported
Township, Range, Direction, Section QQ:	13243204ac
PLS Township:	132
Range:	43
Range Direction:	W
Section:	4
Quarters:	ac
Collection Method Code:	Q2
Method Description:	Public Land Survey-Two Quarter
Ref Code:	GEN
Ref Description:	General Location
Location Verified Flag:	N
Collection Date:	06/30/2016
Timestamp of Creation:	02/26/2003
User Name of Creator:	DELTA_M_R1
Timestamp of Last Update:	06/30/2016
User Name of Last Update:	geo_nc
Status Date:	Not reported
The Delta Spatial ID:	88135
Activity:	Construction Stormwater
Activity List:	Construction Stormwater
MPCA ID:	C00009373
MPCA List:	C00009373
Program List:	Stormwater
Classification:	Not reported

Map ID
 Direction
 Distance
 Elevation

MAP FINDINGS

Site

Database(s)

EDR ID Number
 EPA ID Number

SP 56-596-01 (Continued)

S110232707

Site URL: <http://cf.pca.state.mn.us/wimn/siteInfo.cfm?siteid=89430>

WIMN:

Legislative District: 8A
 Latitude: 46.27709200
 Longitude: -96.09111500
 Activity: Construction Stormwater Permit
 MPCA ID: C00009373
 Major Watershed: Otter Tail River
 Site URL: <http://cf.pca.state.mn.us/wimn/siteInfo.cfm?siteid=120855>
 Coordinate Collection Method: Zip Code Centroid
 Status: Inactive

I131
 SW
 1/4-1/2
 0.335 mi.
 1768 ft.

**PELICAN RIVER ESTATES
 SEE LOCATION DESCRIPTION
 FERGUS FALLS, MN 56537**

Site 88 of 88 in cluster I

**WIMN S110222243
 N/A**

**Relative:
 Higher**

WIMN:

Status: N
 Latitude: 46.27671349
 Longitude: -96.08993847
 Item ID: 86728-AISI0000086728
 AI ID: 86728
 Document ID: 0
 Subject Item Type Code: CON
 Subject Item Category Code: AISI
 Subject Item ID: 86728
 Subject Item Category Description: Agency Interest
 Subject Item Type Description: Conventional Site
 Description: Not reported
 Subject Item Designation: Not reported
 MPCA Program: Stormwater
 Program List: ST
 City, Township or Unorganized code: 239475
 City, Township or Unorganized Name: Fergus Falls
 Congressional District Code: 7
 House District: 8A
 Senate District: 8
 USGS 8-digits: 09020103
 USGS 8-digits Name: Otter Tail River
 USGS 10-digits: 902010309
 USGS 12-digits: 90201030904
 USGS 12-digits Name: City of Fergus Falls-Otter Tail River
 MDH Drinking Water Management Code: 0
 MDH Drinking Water Management Name: Not reported
 Location Description: Not reported
 Township, Range, Direction, Section QQ: 13243204ac
 PLS Township: 132
 Range: 43
 Range Direction: W
 Section: 4
 Quarters: ac
 Collection Method Code: Q2
 Method Description: Public Land Survey-Two Quarter
 Ref Code: GEN

**Actual:
 1196 ft.**

Map ID
Direction
Distance
Elevation

MAP FINDINGS

Site

Database(s)

EDR ID Number
EPA ID Number

PELICAN RIVER ESTATES (Continued)

S110222243

Ref Description: General Location
Location Verified Flag: N
Collection Date: 06/30/2016
Timestamp of Creation: 11/16/2004
User Name of Creator: DELTA_M_R1
Timestamp of Last Update: 06/30/2016
User Name of Last Update: geo_nc
Status Date: Not reported
The Delta Spatial ID: 98165
Activity: Construction Stormwater
Activity List: Construction Stormwater
MPCA ID: C00014047
MPCA List: C00014047
Program List: Stormwater
Classification: Not reported
Site URL: <http://cf.pca.state.mn.us/wimn/siteInfo.cfm?siteid=86728>

WIMN:

Legislative District: 8A
Latitude: 46.27709200
Longitude: -96.09111500
Activity: Construction Stormwater Permit
MPCA ID: C00014047
Major Watershed: Otter Tail River
Site URL: <http://cf.pca.state.mn.us/wimn/siteInfo.cfm?siteid=149630>
Coordinate Collection Method: Zip Code Centroid
Status: Inactive

132
NE
1/4-1/2
0.340 mi.
1796 ft.

ORTONS FERGUS 76-CITGO
405 W LINCOLN AVE
FERGUS FALLS, MN 56537

LUST U000280140
UST N/A
Financial Assurance
WIMN

Relative:
Higher

LUST:

Actual:
1169 ft.

Item ID: 192725-AREA0000000001
MNPCA ID: 215963
AI ID: 192725
AI Name: Orton 76
Site Type: Leak Site
Hydro: Not reported
Project Manager: Not reported
Latitude: 46.2834368
Longitude: -96.07978843
Coord Collection Method: Address Matching House Number
Migrated: Y
WIMN: <https://cf.pca.state.mn.us/wimn/siteInfo.cfm?siteid=241413>
Leak Discovered: 7/1/1990
Application / Notification Received: Not reported
Site Listed on PLP: Not reported
Site Delisted from PLP: Not reported
Site Listed on NPL: Not reported
Site Deleted from NPL: Not reported
Owner: Orton Oil Co
Site Closed: 2/2/1998
Owner Address: PO Box T
Owner City: Walker

Map ID
Direction
Distance
Elevation

MAP FINDINGS

Site

Database(s)

EDR ID Number
EPA ID Number

ORTONS FERGUS 76-CITGO (Continued)

U000280140

Owner State: MN
Owner ZIP: 56484
SI Type: Not reported
Leak Reported: 8/29/1990

LUST:

Program IN: 215963
Facility Address 2: Not reported
State Code: MN
Country Code: USA
Foreign State: Not reported
Foreign Zone: Not reported
Leak ID: 3185
Township Name: Elmo
Addr ID: 263028
Active Flag: N
Interest Type: LS
Interest Phone: NO CORE PI PH.
Interest Start Date: 03/19/1998 00:00:00
Interest End Date: 11/13/2006 09:03:40
Source: CORE
Site ID: 241413
Leak Site: 1
File Archive Box: Not reported
File Archive Lot: DL
Soil Digout Date: 11/05/1990
Cubic Yards Excavated: 1300
Cond Closure Date: Not reported
Complete Site Closure Date: 02/02/1998 00:00:00
Contaminated Soils Remaining: Y
Enforcement Action Begin Date: 09/07/1990
Last Trust Eligible: Y
Offsite Contamination: Y
Reimbursement Awarded: N
Release Discovered Date: 07/01/1990
Leak Reported Date: 08/29/1990
Std Letter Response Date: Not reported
Surface Water Impact: U
Utility Project Flag: N
TMSP Added: 12/04/1999 14:03:45
TMSP Last Update: 07/11/2014 14:38:47
Staff ID Last Update: DBOETTC
Release From LAST: N
Release From LUST: N
Tank Registration Status Code: F
VPIC Application Date: Not reported
VPIC Acres: Not reported
Vapor Intrusion Checked Flag: Not reported
Soil Gas Data Collected Flag: Not reported
Soil Gas Action Level Flag: Not reported
Sub Slab Sample Collected Flag: Not reported
Indoor Air Collected Flag: Not reported
Vapor Intrusion Action Flag: Not reported
Vapor Intrusion Comments: Not reported
Soil Gas Data Comments: Not reported
Comments: Not reported

Map ID
Direction
Distance
Elevation

MAP FINDINGS

Site

Database(s)

EDR ID Number
EPA ID Number

ORTONS FERGUS 76-CITGO (Continued)

U000280140

LAST:

Leak Action Seq Id: 330133
Leak Action Code: 17
Product Recovered Gallons: 2
Product Removed Gallons: Not reported
Treated Water Gallons: Not reported
Corrective Reason Code: Not reported
MN PCA ID: 215963
Leak Action Approval Date: Not reported
Leak Action Begin Date: Not reported
Leak Action End Date: Not reported
TMSP Added: 12/04/1999 14:05:09
TMSP Last Update: 05/04/2002 09:10:14
Staff Id Last Update: TANKS

Leak Action Seq Id: 329673
Leak Action Code: 14
Product Recovered Gallons: 0
Product Removed Gallons: Not reported
Treated Water Gallons: Not reported
Corrective Reason Code: Not reported
MN PCA ID: 215963
Leak Action Approval Date: Not reported
Leak Action Begin Date: 10/24/1991 00:00:00
Leak Action End Date: 09/01/1994 00:00:00
TMSP Added: 12/04/1999 14:05:06
TMSP Last Update: 05/04/2002 09:10:14
Staff Id Last Update: TANKS

LAST:

MN PCA ID: 215963
Dw Supply Contam: 1
Free Product Observed: 1
Free Product Thickness: 1.1
Ground Water Contam: 1
GW Cleanup Goal: 100
Gw Exceeds Cleanup Goal: 1
Cleanup Goal Achieved: Not reported
Water Supply Exceeds Ral: Not reported
Well Type Code: Not reported
Impacted Aquifer Code: 3
TMSP Added: 12/04/1999 14:07:29
TMSP Last Update: 11/04/2003 12:57:06
Staff Id Last Update: RSUCHAN
Mtbe Present Now: 1
Mtbe Present Historically: 1
Mtbe High Ug Per Liter Char: Not reported
Mtbe High Ug Per Liter Numb: Not reported
Mtbe High Level Date: Not reported
Free Product At Close: Not reported
Staff Id Ass: Not reported
PWS Well: Not reported
Prot Flag: Not reported
Sens Flag: Not reported

Map ID
Direction
Distance
Elevation

MAP FINDINGS

Site

Database(s)

EDR ID Number
EPA ID Number

ORTONS FERGUS 76-CITGO (Continued)

U000280140

LAST:

MN PCA ID: 215963
Prod Released Sequence Id: 320619
Leak Product: 1
Tmsp Added: 12/04/1999 14:04:32
Tmsp Last_updt: 05/04/2002 09:10:14
Staff Id Last Updt: TANKS

UST:

Item Compart ID: 107057-EQUI0000000001-1
AI ID: 107057
Tank Site ID: TS10923
Item ID: 107057-EQUI0000000001
SI Type: Underground Storage Tank System
SI Design: 085
SI Description: Not reported
Compartment Number: 1
Substance: Gasoline
Wall Type: Single
Overfill Prevention System: Not reported
Install Date: 11/12/1990
Material: STI-P3
Status Change Date: 10/29/2001
Tank Status: Removed
Tanks Contractor: Not reported
Capacity Gallons: 12000
Longitude: -96.08994934
Latitude: 46.27016786
Coord Collection Method: Public Land Survey-Two Quarter
Owner: Orton Oil Co
Owner Address: Not reported
Owner City: Not reported
Owner State: Not reported
Owner Zip: Not reported
Tanks URL: https://cf.pca.state.mn.us/programs/tank_leak/siteDetail.cfm?id=10923&programInterest=TS

UST Prior to 08/2016:

Envid: U000280140
Program Interest Id: 199947
Facility Address 2: Not reported
Address Id: 263028
MPCA Tank Number: 021
Above/Under Ground: 2
Piping Cathodic Protection: 3
Tank Cathodic Protection: 1
Substance: 14
Client Tank Number: 021
AST Base Material: Not reported
Piping Material: 2
Piping Material Desc: Not reported
Secondary Containment Tank: Not reported
Secondary Containment Pipe: Not reported
Tank Material: 1
Tank Dispenser Code: 1
Tank Status Code: 5
Tank Capacity: 6000

Map ID
Direction
Distance
Elevation

MAP FINDINGS

Site

Database(s)

EDR ID Number
EPA ID Number

ORTONS FERGUS 76-CITGO (Continued)

U000280140

Tank Registration Date: 03/27/1986 00:00:00
Unregulated Tank Registration Date: Not reported
Compartmental Tank Flag: Not reported
Heating Product Flag: U
HazWaste Generator Id: Not reported
Product Replaced Date: Not reported
Comments: Not reported
Date Added: 10/10/1999 10:57:19
Date Last Updated: 01/07/2013 10:51:00
Staff Id Who Did The Last Update: RSUCHAN
In Compliance: Y
Serial Number: Not reported
Tank Dual Use: N
Preferred ID: 10923

Envid: U000280140
Program Interest Id: 199947
Facility Address 2: Not reported
Address Id: 263028
MPCA Tank Number: 085
Above/Under Ground: 2
Piping Cathodic Protection: 1
Tank Cathodic Protection: 1
Substance: 14
Client Tank Number: 085
AST Base Material: Not reported
Piping Material: 4
Piping Material Desc: Not reported
Secondary Containment Tank: Not reported
Secondary Containment Pipe: Not reported
Tank Material: 6
Tank Dispenser Code: 1
Tank Status Code: 5
Tank Capacity: 12000
Tank Registration Date: 11/27/1990 00:00:00
Unregulated Tank Registration Date: Not reported
Compartmental Tank Flag: Not reported
Heating Product Flag: U
HazWaste Generator Id: Not reported
Product Replaced Date: Not reported
Comments: Not reported
Date Added: 10/10/1999 10:56:35
Date Last Updated: 01/07/2013 10:51:00
Staff Id Who Did The Last Update: RSUCHAN
In Compliance: Y
Serial Number: Not reported
Tank Dual Use: N
Preferred ID: 10923

Envid: U000280140
Program Interest Id: 199947
Facility Address 2: Not reported
Address Id: 263028
MPCA Tank Number: 087
Above/Under Ground: 2
Piping Cathodic Protection: 1
Tank Cathodic Protection: 1

Map ID
Direction
Distance
Elevation

MAP FINDINGS

Site

Database(s)

EDR ID Number
EPA ID Number

ORTONS FERGUS 76-CITGO (Continued)

U000280140

Substance: 14
Client Tank Number: 087
AST Base Material: Not reported
Piping Material: 2
Piping Material Desc: Not reported
Secondary Containment Tank: Not reported
Secondary Containment Pipe: Not reported
Tank Material: 6
Tank Dispenser Code: 1
Tank Status Code: 5
Tank Capacity: 8000
Tank Registration Date: 11/27/1990 00:00:00
Unregulated Tank Registration Date: Not reported
Compartmental Tank Flag: Not reported
Heating Product Flag: U
HazWaste Generator Id: Not reported
Product Replaced Date: Not reported
Comments: Not reported
Date Added: 10/10/1999 10:56:59
Date Last Updated: 01/07/2013 10:51:00
Staff Id Who Did The Last Update: RSUCHAN
In Compliance: Y
Serial Number: Not reported
Tank Dual Use: N
Preferred ID: 10923

Envid: U000280140
Program Interest Id: 199947
Facility Address 2: Not reported
Address Id: 263028
MPCA Tank Number: 022
Above/Under Ground: 2
Piping Cathodic Protection: 3
Tank Cathodic Protection: 1
Substance: 14
Client Tank Number: 022
AST Base Material: Not reported
Piping Material: 2
Piping Material Desc: Not reported
Secondary Containment Tank: Not reported
Secondary Containment Pipe: Not reported
Tank Material: 1
Tank Dispenser Code: 1
Tank Status Code: 5
Tank Capacity: 4000
Tank Registration Date: 03/27/1986 00:00:00
Unregulated Tank Registration Date: Not reported
Compartmental Tank Flag: Not reported
Heating Product Flag: U
HazWaste Generator Id: Not reported
Product Replaced Date: Not reported
Comments: Not reported
Date Added: 10/10/1999 10:56:49
Date Last Updated: 01/07/2013 10:51:00
Staff Id Who Did The Last Update: RSUCHAN
In Compliance: Y
Serial Number: Not reported

Map ID
Direction
Distance
Elevation

MAP FINDINGS

Site

Database(s)

EDR ID Number
EPA ID Number

ORTONS FERGUS 76-CITGO (Continued)

U000280140

Tank Dual Use: N
Preferred ID: 10923

Envid: U000280140
Program Interest Id: 199947
Facility Address 2: Not reported
Address Id: 263028
MPCA Tank Number: 020
Above/Under Ground: 2
Piping Cathodic Protection: 3
Tank Cathodic Protection: 1
Substance: 14
Client Tank Number: 020
AST Base Material: Not reported
Piping Material: 2
Piping Material Desc: Not reported
Secondary Containment Tank: Not reported
Secondary Containment Pipe: Not reported
Tank Material: 1
Tank Dispenser Code: 1
Tank Status Code: 5
Tank Capacity: 10000
Tank Registration Date: 03/27/1986 00:00:00
Unregulated Tank Registration Date: Not reported
Compartmental Tank Flag: Not reported
Heating Product Flag: U
HazWaste Generator Id: Not reported
Product Replaced Date: Not reported
Comments: Not reported
Date Added: 10/10/1999 10:56:42
Date Last Updated: 01/07/2013 10:51:00
Staff Id Who Did The Last Update: RSUCHAN
In Compliance: Y
Serial Number: Not reported
Tank Dual Use: N
Preferred ID: 10923

Envid: U000280140
Program Interest Id: 199947
Facility Address 2: Not reported
Address Id: 263028
MPCA Tank Number: 086
Above/Under Ground: 2
Piping Cathodic Protection: 1
Tank Cathodic Protection: 1
Substance: 14
Client Tank Number: 086
AST Base Material: Not reported
Piping Material: 4
Piping Material Desc: Not reported
Secondary Containment Tank: Not reported
Secondary Containment Pipe: Not reported
Tank Material: 6
Tank Dispenser Code: 1
Tank Status Code: 5
Tank Capacity: 8000
Tank Registration Date: 11/27/1990 00:00:00

Map ID
Direction
Distance
Elevation

MAP FINDINGS

Site

Database(s)

EDR ID Number
EPA ID Number

ORTONS FERGUS 76-CITGO (Continued)

U000280140

Unregulated Tank Registration Date: Not reported
Compartmental Tank Flag: Not reported
Heating Product Flag: U
HazWaste Generator Id: Not reported
Product Replaced Date: Not reported
Comments: Not reported
Date Added: 10/10/1999 10:56:42
Date Last Updated: 01/07/2013 10:51:00
Staff Id Who Did The Last Update: RSUCHAN
In Compliance: Y
Serial Number: Not reported
Tank Dual Use: N
Preferred ID: 10923

Lat/Long:

Latitude Degree: 46
Latitude Minute: 17
Latitude Second: .34
Longitude Degree: -96
Longitude Minute: 4
Longitude Second: 47.2
Staff Id Who Did The Last Update: MAPT_NC
Program Id: 199947
Latlong ID: 157643
Collection Date: 03/22/2010 17:46:58
LatLong Description: Not reported
TMSP Added: 03/22/2010 18:26:44
Date Last Updated: 03/22/2010 18:26:44
Coord Source Type: Not reported
Org Name Source: Not reported

Insrem:

Piping Material: Not reported
Action Completed Date: Not reported
Staff Id Who Did The Last Update: TANKS

Piping Material: Not reported
Action Completed Date: Not reported
Staff Id Who Did The Last Update: TANKS

Piping Material: Not reported
Action Completed Date: Not reported
Staff Id Who Did The Last Update: TANKS

Tabsite:

Facility Code: 34
Staff Id Who Did The Last Update: SYS
Program Interest Id: 199947
Above Or Underground: 1
Indian Reservation: 1
UST Registration Date: 03/27/1986 00:00:00
AST Registration Date: Not reported
Date Added: 07/23/1992 19:11:05
Date Last Updated: 05/23/2003 09:21:02
Max Monthly Gallons: Not reported
Vapor Recovery Installed: 1

Map ID
Direction
Distance
Elevation

MAP FINDINGS

Site

Database(s)

EDR ID Number
EPA ID Number

ORTONS FERGUS 76-CITGO (Continued)

U000280140

Vapor Notify Required: 1

Tank A:

Staff Id Who Did The Last Update: TANKS
MPCA Tank Number: 086
Above Or Underground: 1
Tank Action ID: 868744
Contractor Number: 112
Supervisor Number: 384
Tank Action: 1
Action Date: 10/29/2001 00:00:00
Action Date Unknown: 1
Corrosion Expert Name: Not reported
Lab Flag: Not reported
Date Added: 11/19/2001 15:06:11
Date Last Updated: 05/04/2002 08:15:44

Staff Id Who Did The Last Update: TANKS
MPCA Tank Number: 085
Above Or Underground: 1
Tank Action ID: 868743
Contractor Number: 112
Supervisor Number: 384
Tank Action: 1
Action Date: 10/29/2001 00:00:00
Action Date Unknown: 1
Corrosion Expert Name: Not reported
Lab Flag: Not reported
Date Added: 11/19/2001 15:04:55
Date Last Updated: 05/04/2002 08:15:44

Staff Id Who Did The Last Update: TANKS
MPCA Tank Number: 087
Above Or Underground: 1
Tank Action ID: 868745
Contractor Number: 112
Supervisor Number: 384
Tank Action: 1
Action Date: 10/29/2001 00:00:00
Action Date Unknown: 1
Corrosion Expert Name: Not reported
Lab Flag: Not reported
Date Added: 11/19/2001 15:06:40
Date Last Updated: 05/04/2002 08:15:44

Staff Id Who Did The Last Update: TANKS
MPCA Tank Number: 020
Above Or Underground: 1
Tank Action ID: 253186
Contractor Number: 102
Supervisor Number: Not reported
Tank Action: 1
Action Date: 11/27/1990 00:00:00
Action Date Unknown: 1
Corrosion Expert Name: Not reported
Lab Flag: N
Date Added: 05/05/2000 08:31:51

Map ID
Direction
Distance
Elevation

MAP FINDINGS

Site

Database(s)

EDR ID Number
EPA ID Number

ORTONS FERGUS 76-CITGO (Continued)

U000280140

Date Last Updated: 05/04/2002 08:15:44

Staff Id Who Did The Last Update: TANKS
MPCA Tank Number: 020
Above Or Underground: 1
Tank Action ID: 293481
Contractor Number: Not reported
Supervisor Number: Not reported
Tank Action: 1
Action Date: 06/06/1970 00:00:00
Action Date Unknown: 1
Corrosion Expert Name: Not reported
Lab Flag: Not reported
Date Added: 05/05/2000 08:31:51
Date Last Updated: 05/04/2002 08:15:44

Staff Id Who Did The Last Update: TANKS
MPCA Tank Number: 021
Above Or Underground: 1
Tank Action ID: 272661
Contractor Number: 102
Supervisor Number: Not reported
Tank Action: 1
Action Date: 11/27/1990 00:00:00
Action Date Unknown: 1
Corrosion Expert Name: Not reported
Lab Flag: N
Date Added: 05/05/2000 08:31:51
Date Last Updated: 05/04/2002 08:15:44

Staff Id Who Did The Last Update: TANKS
MPCA Tank Number: 021
Above Or Underground: 1
Tank Action ID: 326452
Contractor Number: Not reported
Supervisor Number: Not reported
Tank Action: 1
Action Date: 06/06/1970 00:00:00
Action Date Unknown: 1
Corrosion Expert Name: Not reported
Lab Flag: Not reported
Date Added: 05/05/2000 08:31:51
Date Last Updated: 05/04/2002 08:15:44

Staff Id Who Did The Last Update: TANKS
MPCA Tank Number: 022
Above Or Underground: 1
Tank Action ID: 257152
Contractor Number: 102
Supervisor Number: Not reported
Tank Action: 1
Action Date: 11/27/1990 00:00:00
Action Date Unknown: 1
Corrosion Expert Name: Not reported
Lab Flag: N
Date Added: 05/05/2000 08:31:51
Date Last Updated: 05/04/2002 08:15:44

Map ID
Direction
Distance
Elevation

MAP FINDINGS

Site

Database(s)

EDR ID Number
EPA ID Number

ORTONS FERGUS 76-CITGO (Continued)

U000280140

Staff Id Who Did The Last Update: TANKS
MPCA Tank Number: 022
Above Or Underground: 1
Tank Action ID: 300114
Contractor Number: Not reported
Supervisor Number: Not reported
Tank Action: 1
Action Date: 06/06/1970 00:00:00
Action Date Unknown: 1
Corrosion Expert Name: Not reported
Lab Flag: Not reported
Date Added: 05/05/2000 08:31:51
Date Last Updated: 05/04/2002 08:15:44

Staff Id Who Did The Last Update: TANKS
MPCA Tank Number: 085
Above Or Underground: 1
Tank Action ID: 286969
Contractor Number: 102
Supervisor Number: Not reported
Tank Action: 1
Action Date: 11/12/1990 00:00:00
Action Date Unknown: 1
Corrosion Expert Name: Not reported
Lab Flag: Not reported
Date Added: 05/05/2000 08:31:51
Date Last Updated: 05/04/2002 08:15:44

Staff Id Who Did The Last Update: TANKS
MPCA Tank Number: 086
Above Or Underground: 1
Tank Action ID: 293482
Contractor Number: 102
Supervisor Number: Not reported
Tank Action: 1
Action Date: 11/12/1990 00:00:00
Action Date Unknown: 1
Corrosion Expert Name: Not reported
Lab Flag: Not reported
Date Added: 05/05/2000 08:31:51
Date Last Updated: 05/04/2002 08:15:44

Staff Id Who Did The Last Update: TANKS
MPCA Tank Number: 087
Above Or Underground: 1
Tank Action ID: 307038
Contractor Number: 102
Supervisor Number: Not reported
Tank Action: 1
Action Date: 11/12/1990 00:00:00
Action Date Unknown: 1
Corrosion Expert Name: Not reported
Lab Flag: Not reported
Date Added: 05/05/2000 08:31:51
Date Last Updated: 05/04/2002 08:15:44

Map ID
Direction
Distance
Elevation

MAP FINDINGS

Site

Database(s)

EDR ID Number
EPA ID Number

ORTONS FERGUS 76-CITGO (Continued)

U000280140

Tank C:

MPCA Tank Number: 021
Above Or Underground: 1
Compartment Number: 1
Tank Stored Product Code: 14
Tank Stored Product Desc: GASOLINE
Compartment Cap: 6000
Heating: 1
Other Desc: Not reported
Date Added: 10/10/1999 10:58:44
Date Last Updated: 05/04/2002 08:15:44

MPCA Tank Number: 085
Above Or Underground: 1
Compartment Number: 1
Tank Stored Product Code: 14
Tank Stored Product Desc: GASOLINE
Compartment Cap: 12000
Heating: 1
Other Desc: Not reported
Date Added: 10/10/1999 10:58:03
Date Last Updated: 05/04/2002 08:15:44

MPCA Tank Number: 020
Above Or Underground: 1
Compartment Number: 1
Tank Stored Product Code: 14
Tank Stored Product Desc: GASOLINE
Compartment Cap: 10000
Heating: 1
Other Desc: Not reported
Date Added: 10/10/1999 10:58:10
Date Last Updated: 05/04/2002 08:15:44

MPCA Tank Number: 086
Above Or Underground: 1
Compartment Number: 1
Tank Stored Product Code: 14
Tank Stored Product Desc: GASOLINE
Compartment Cap: 8000
Heating: 1
Other Desc: Not reported
Date Added: 10/10/1999 10:58:10
Date Last Updated: 05/04/2002 08:15:44

MPCA Tank Number: 022
Above Or Underground: 1
Compartment Number: 1
Tank Stored Product Code: 14
Tank Stored Product Desc: GASOLINE
Compartment Cap: 4000
Heating: 1
Other Desc: Not reported
Date Added: 10/10/1999 10:58:17
Date Last Updated: 05/04/2002 08:15:44

MPCA Tank Number: 087

Map ID
Direction
Distance
Elevation

MAP FINDINGS

Site

Database(s)

EDR ID Number
EPA ID Number

ORTONS FERGUS 76-CITGO (Continued)

U000280140

Above Or Underground: 1
Compartment Number: 1
Tank Stored Product Code: 14
Tank Stored Product Desc: GASOLINE
Compartment Cap: 8000
Heating: 1
Other Desc: Not reported
Date Added: 10/10/1999 10:58:26
Date Last Updated: 05/04/2002 08:15:44

Item Compartment ID: 107057-EQUI0000000002-1
AI ID: 107057
Tank Site ID: TS10923
Item ID: 107057-EQUI0000000002
SI Type: Underground Storage Tank System
SI Design: 020
SI Description: Not reported
Compartment Number: 1
Substance: Gasoline
Wall Type: Single
Overfill Prevention System: Not reported
Install Date: 6/6/1970
Material: Bare/Paint/Asph Coat Steel
Status Change Date: 11/27/1990
Tank Status: Removed
Tanks Contractor: Not reported
Capacity Gallons: 10000
Longitude: -96.07978843
Latitude: 46.2834368
Coord Collection Method: Address Matching House Number
Owner: Orton Oil Co
Owner Address: Not reported
Owner City: Not reported
Owner State: Not reported
Owner Zip: Not reported
Tanks URL: https://cf.pca.state.mn.us/programs/tank_leak/siteDetail.cfm?id=10923&programInterest=TS

UST Prior to 08/2016:

Envid: U000280140
Program Interest Id: 199947
Facility Address 2: Not reported
Address Id: 263028
MPCA Tank Number: 021
Above/Under Ground: 2
Piping Cathodic Protection: 3
Tank Cathodic Protection: 1
Substance: 14
Client Tank Number: 021
AST Base Material: Not reported
Piping Material: 2
Piping Material Desc: Not reported
Secondary Containment Tank: Not reported
Secondary Containment Pipe: Not reported
Tank Material: 1
Tank Dispenser Code: 1
Tank Status Code: 5
Tank Capacity: 6000

Map ID
Direction
Distance
Elevation

MAP FINDINGS

Site

Database(s)

EDR ID Number
EPA ID Number

ORTONS FERGUS 76-CITGO (Continued)

U000280140

Tank Registration Date: 03/27/1986 00:00:00
Unregulated Tank Registration Date: Not reported
Compartmental Tank Flag: Not reported
Heating Product Flag: U
HazWaste Generator Id: Not reported
Product Replaced Date: Not reported
Comments: Not reported
Date Added: 10/10/1999 10:57:19
Date Last Updated: 01/07/2013 10:51:00
Staff Id Who Did The Last Update: RSUCHAN
In Compliance: Y
Serial Number: Not reported
Tank Dual Use: N
Preferred ID: 10923

Envid: U000280140
Program Interest Id: 199947
Facility Address 2: Not reported
Address Id: 263028
MPCA Tank Number: 085
Above/Under Ground: 2
Piping Cathodic Protection: 1
Tank Cathodic Protection: 1
Substance: 14
Client Tank Number: 085
AST Base Material: Not reported
Piping Material: 4
Piping Material Desc: Not reported
Secondary Containment Tank: Not reported
Secondary Containment Pipe: Not reported
Tank Material: 6
Tank Dispenser Code: 1
Tank Status Code: 5
Tank Capacity: 12000
Tank Registration Date: 11/27/1990 00:00:00
Unregulated Tank Registration Date: Not reported
Compartmental Tank Flag: Not reported
Heating Product Flag: U
HazWaste Generator Id: Not reported
Product Replaced Date: Not reported
Comments: Not reported
Date Added: 10/10/1999 10:56:35
Date Last Updated: 01/07/2013 10:51:00
Staff Id Who Did The Last Update: RSUCHAN
In Compliance: Y
Serial Number: Not reported
Tank Dual Use: N
Preferred ID: 10923

Envid: U000280140
Program Interest Id: 199947
Facility Address 2: Not reported
Address Id: 263028
MPCA Tank Number: 087
Above/Under Ground: 2
Piping Cathodic Protection: 1
Tank Cathodic Protection: 1

Map ID
Direction
Distance
Elevation

MAP FINDINGS

Site

Database(s)

EDR ID Number
EPA ID Number

ORTONS FERGUS 76-CITGO (Continued)

U000280140

Substance: 14
Client Tank Number: 087
AST Base Material: Not reported
Piping Material: 2
Piping Material Desc: Not reported
Secondary Containment Tank: Not reported
Secondary Containment Pipe: Not reported
Tank Material: 6
Tank Dispenser Code: 1
Tank Status Code: 5
Tank Capacity: 8000
Tank Registration Date: 11/27/1990 00:00:00
Unregulated Tank Registration Date: Not reported
Compartmental Tank Flag: Not reported
Heating Product Flag: U
HazWaste Generator Id: Not reported
Product Replaced Date: Not reported
Comments: Not reported
Date Added: 10/10/1999 10:56:59
Date Last Updated: 01/07/2013 10:51:00
Staff Id Who Did The Last Update: RSUCHAN
In Compliance: Y
Serial Number: Not reported
Tank Dual Use: N
Preferred ID: 10923

Envid: U000280140
Program Interest Id: 199947
Facility Address 2: Not reported
Address Id: 263028
MPCA Tank Number: 022
Above/Under Ground: 2
Piping Cathodic Protection: 3
Tank Cathodic Protection: 1
Substance: 14
Client Tank Number: 022
AST Base Material: Not reported
Piping Material: 2
Piping Material Desc: Not reported
Secondary Containment Tank: Not reported
Secondary Containment Pipe: Not reported
Tank Material: 1
Tank Dispenser Code: 1
Tank Status Code: 5
Tank Capacity: 4000
Tank Registration Date: 03/27/1986 00:00:00
Unregulated Tank Registration Date: Not reported
Compartmental Tank Flag: Not reported
Heating Product Flag: U
HazWaste Generator Id: Not reported
Product Replaced Date: Not reported
Comments: Not reported
Date Added: 10/10/1999 10:56:49
Date Last Updated: 01/07/2013 10:51:00
Staff Id Who Did The Last Update: RSUCHAN
In Compliance: Y
Serial Number: Not reported

Map ID
Direction
Distance
Elevation

MAP FINDINGS

Site

Database(s)

EDR ID Number
EPA ID Number

ORTONS FERGUS 76-CITGO (Continued)

U000280140

Tank Dual Use:	N
Preferred ID:	10923
Envid:	U000280140
Program Interest Id:	199947
Facility Address 2:	Not reported
Address Id:	263028
MPCA Tank Number:	020
Above/Under Ground:	2
Piping Cathodic Protection:	3
Tank Cathodic Protection:	1
Substance:	14
Client Tank Number:	020
AST Base Material:	Not reported
Piping Material:	2
Piping Material Desc:	Not reported
Secondary Containment Tank:	Not reported
Secondary Containment Pipe:	Not reported
Tank Material:	1
Tank Dispenser Code:	1
Tank Status Code:	5
Tank Capacity:	10000
Tank Registration Date:	03/27/1986 00:00:00
Unregulated Tank Registration Date:	Not reported
Compartmental Tank Flag:	Not reported
Heating Product Flag:	U
HazWaste Generator Id:	Not reported
Product Replaced Date:	Not reported
Comments:	Not reported
Date Added:	10/10/1999 10:56:42
Date Last Updated:	01/07/2013 10:51:00
Staff Id Who Did The Last Update:	RSUCHAN
In Compliance:	Y
Serial Number:	Not reported
Tank Dual Use:	N
Preferred ID:	10923
Envid:	U000280140
Program Interest Id:	199947
Facility Address 2:	Not reported
Address Id:	263028
MPCA Tank Number:	086
Above/Under Ground:	2
Piping Cathodic Protection:	1
Tank Cathodic Protection:	1
Substance:	14
Client Tank Number:	086
AST Base Material:	Not reported
Piping Material:	4
Piping Material Desc:	Not reported
Secondary Containment Tank:	Not reported
Secondary Containment Pipe:	Not reported
Tank Material:	6
Tank Dispenser Code:	1
Tank Status Code:	5
Tank Capacity:	8000
Tank Registration Date:	11/27/1990 00:00:00

Map ID
Direction
Distance
Elevation

MAP FINDINGS

Site

Database(s)

EDR ID Number
EPA ID Number

ORTONS FERGUS 76-CITGO (Continued)

U000280140

Unregulated Tank Registration Date: Not reported
Compartmental Tank Flag: Not reported
Heating Product Flag: U
HazWaste Generator Id: Not reported
Product Replaced Date: Not reported
Comments: Not reported
Date Added: 10/10/1999 10:56:42
Date Last Updated: 01/07/2013 10:51:00
Staff Id Who Did The Last Update: RSUCHAN
In Compliance: Y
Serial Number: Not reported
Tank Dual Use: N
Preferred ID: 10923

Lat/Long:

Latitude Degree: 46
Latitude Minute: 17
Latitude Second: .34
Longitude Degree: -96
Longitude Minute: 4
Longitude Second: 47.2
Staff Id Who Did The Last Update: MAPT_NC
Program Id: 199947
Latlong ID: 157643
Collection Date: 03/22/2010 17:46:58
LatLong Description: Not reported
TMSP Added: 03/22/2010 18:26:44
Date Last Updated: 03/22/2010 18:26:44
Coord Source Type: Not reported
Org Name Source: Not reported

Insrem:

Piping Material: Not reported
Action Completed Date: Not reported
Staff Id Who Did The Last Update: TANKS

Piping Material: Not reported
Action Completed Date: Not reported
Staff Id Who Did The Last Update: TANKS

Piping Material: Not reported
Action Completed Date: Not reported
Staff Id Who Did The Last Update: TANKS

Tabsite:

Facility Code: 34
Staff Id Who Did The Last Update: SYS
Program Interest Id: 199947
Above Or Underground: 1
Indian Reservation: 1
UST Registration Date: 03/27/1986 00:00:00
AST Registration Date: Not reported
Date Added: 07/23/1992 19:11:05
Date Last Updated: 05/23/2003 09:21:02
Max Monthly Gallons: Not reported
Vapor Recovery Installed: 1

Map ID
Direction
Distance
Elevation

MAP FINDINGS

Site

Database(s)

EDR ID Number
EPA ID Number

ORTONS FERGUS 76-CITGO (Continued)

U000280140

Vapor Notify Required: 1

Tank A:

Staff Id Who Did The Last Update: TANKS
MPCA Tank Number: 086
Above Or Underground: 1
Tank Action ID: 868744
Contractor Number: 112
Supervisor Number: 384
Tank Action: 1
Action Date: 10/29/2001 00:00:00
Action Date Unknown: 1
Corrosion Expert Name: Not reported
Lab Flag: Not reported
Date Added: 11/19/2001 15:06:11
Date Last Updated: 05/04/2002 08:15:44

Staff Id Who Did The Last Update: TANKS
MPCA Tank Number: 085
Above Or Underground: 1
Tank Action ID: 868743
Contractor Number: 112
Supervisor Number: 384
Tank Action: 1
Action Date: 10/29/2001 00:00:00
Action Date Unknown: 1
Corrosion Expert Name: Not reported
Lab Flag: Not reported
Date Added: 11/19/2001 15:04:55
Date Last Updated: 05/04/2002 08:15:44

Staff Id Who Did The Last Update: TANKS
MPCA Tank Number: 087
Above Or Underground: 1
Tank Action ID: 868745
Contractor Number: 112
Supervisor Number: 384
Tank Action: 1
Action Date: 10/29/2001 00:00:00
Action Date Unknown: 1
Corrosion Expert Name: Not reported
Lab Flag: Not reported
Date Added: 11/19/2001 15:06:40
Date Last Updated: 05/04/2002 08:15:44

Staff Id Who Did The Last Update: TANKS
MPCA Tank Number: 020
Above Or Underground: 1
Tank Action ID: 253186
Contractor Number: 102
Supervisor Number: Not reported
Tank Action: 1
Action Date: 11/27/1990 00:00:00
Action Date Unknown: 1
Corrosion Expert Name: Not reported
Lab Flag: N
Date Added: 05/05/2000 08:31:51

Map ID
Direction
Distance
Elevation

MAP FINDINGS

Site

Database(s)

EDR ID Number
EPA ID Number

ORTONS FERGUS 76-CITGO (Continued)

U000280140

Date Last Updated: 05/04/2002 08:15:44

Staff Id Who Did The Last Update: TANKS
MPCA Tank Number: 020
Above Or Underground: 1
Tank Action ID: 293481
Contractor Number: Not reported
Supervisor Number: Not reported
Tank Action: 1
Action Date: 06/06/1970 00:00:00
Action Date Unknown: 1
Corrosion Expert Name: Not reported
Lab Flag: Not reported
Date Added: 05/05/2000 08:31:51
Date Last Updated: 05/04/2002 08:15:44

Staff Id Who Did The Last Update: TANKS
MPCA Tank Number: 021
Above Or Underground: 1
Tank Action ID: 272661
Contractor Number: 102
Supervisor Number: Not reported
Tank Action: 1
Action Date: 11/27/1990 00:00:00
Action Date Unknown: 1
Corrosion Expert Name: Not reported
Lab Flag: N
Date Added: 05/05/2000 08:31:51
Date Last Updated: 05/04/2002 08:15:44

Staff Id Who Did The Last Update: TANKS
MPCA Tank Number: 021
Above Or Underground: 1
Tank Action ID: 326452
Contractor Number: Not reported
Supervisor Number: Not reported
Tank Action: 1
Action Date: 06/06/1970 00:00:00
Action Date Unknown: 1
Corrosion Expert Name: Not reported
Lab Flag: Not reported
Date Added: 05/05/2000 08:31:51
Date Last Updated: 05/04/2002 08:15:44

Staff Id Who Did The Last Update: TANKS
MPCA Tank Number: 022
Above Or Underground: 1
Tank Action ID: 257152
Contractor Number: 102
Supervisor Number: Not reported
Tank Action: 1
Action Date: 11/27/1990 00:00:00
Action Date Unknown: 1
Corrosion Expert Name: Not reported
Lab Flag: N
Date Added: 05/05/2000 08:31:51
Date Last Updated: 05/04/2002 08:15:44

Map ID
Direction
Distance
Elevation

MAP FINDINGS

Site

Database(s)

EDR ID Number
EPA ID Number

ORTONS FERGUS 76-CITGO (Continued)

U000280140

Staff Id Who Did The Last Update: TANKS
MPCA Tank Number: 022
Above Or Underground: 1
Tank Action ID: 300114
Contractor Number: Not reported
Supervisor Number: Not reported
Tank Action: 1
Action Date: 06/06/1970 00:00:00
Action Date Unknown: 1
Corrosion Expert Name: Not reported
Lab Flag: Not reported
Date Added: 05/05/2000 08:31:51
Date Last Updated: 05/04/2002 08:15:44

Staff Id Who Did The Last Update: TANKS
MPCA Tank Number: 085
Above Or Underground: 1
Tank Action ID: 286969
Contractor Number: 102
Supervisor Number: Not reported
Tank Action: 1
Action Date: 11/12/1990 00:00:00
Action Date Unknown: 1
Corrosion Expert Name: Not reported
Lab Flag: Not reported
Date Added: 05/05/2000 08:31:51
Date Last Updated: 05/04/2002 08:15:44

Staff Id Who Did The Last Update: TANKS
MPCA Tank Number: 086
Above Or Underground: 1
Tank Action ID: 293482
Contractor Number: 102
Supervisor Number: Not reported
Tank Action: 1
Action Date: 11/12/1990 00:00:00
Action Date Unknown: 1
Corrosion Expert Name: Not reported
Lab Flag: Not reported
Date Added: 05/05/2000 08:31:51
Date Last Updated: 05/04/2002 08:15:44

Staff Id Who Did The Last Update: TANKS
MPCA Tank Number: 087
Above Or Underground: 1
Tank Action ID: 307038
Contractor Number: 102
Supervisor Number: Not reported
Tank Action: 1
Action Date: 11/12/1990 00:00:00
Action Date Unknown: 1
Corrosion Expert Name: Not reported
Lab Flag: Not reported
Date Added: 05/05/2000 08:31:51
Date Last Updated: 05/04/2002 08:15:44

Map ID
Direction
Distance
Elevation

MAP FINDINGS

Site

Database(s)

EDR ID Number
EPA ID Number

ORTONS FERGUS 76-CITGO (Continued)

U000280140

Tank C:

MPCA Tank Number: 021
Above Or Underground: 1
Compartment Number: 1
Tank Stored Product Code: 14
Tank Stored Product Desc: GASOLINE
Compartment Cap: 6000
Heating: 1
Other Desc: Not reported
Date Added: 10/10/1999 10:58:44
Date Last Updated: 05/04/2002 08:15:44

MPCA Tank Number: 085
Above Or Underground: 1
Compartment Number: 1
Tank Stored Product Code: 14
Tank Stored Product Desc: GASOLINE
Compartment Cap: 12000
Heating: 1
Other Desc: Not reported
Date Added: 10/10/1999 10:58:03
Date Last Updated: 05/04/2002 08:15:44

MPCA Tank Number: 020
Above Or Underground: 1
Compartment Number: 1
Tank Stored Product Code: 14
Tank Stored Product Desc: GASOLINE
Compartment Cap: 10000
Heating: 1
Other Desc: Not reported
Date Added: 10/10/1999 10:58:10
Date Last Updated: 05/04/2002 08:15:44

MPCA Tank Number: 086
Above Or Underground: 1
Compartment Number: 1
Tank Stored Product Code: 14
Tank Stored Product Desc: GASOLINE
Compartment Cap: 8000
Heating: 1
Other Desc: Not reported
Date Added: 10/10/1999 10:58:10
Date Last Updated: 05/04/2002 08:15:44

MPCA Tank Number: 022
Above Or Underground: 1
Compartment Number: 1
Tank Stored Product Code: 14
Tank Stored Product Desc: GASOLINE
Compartment Cap: 4000
Heating: 1
Other Desc: Not reported
Date Added: 10/10/1999 10:58:17
Date Last Updated: 05/04/2002 08:15:44

MPCA Tank Number: 087

Map ID
Direction
Distance
Elevation

MAP FINDINGS

Site

Database(s)

EDR ID Number
EPA ID Number

ORTONS FERGUS 76-CITGO (Continued)

U000280140

Above Or Underground: 1
Compartment Number: 1
Tank Stored Product Code: 14
Tank Stored Product Desc: GASOLINE
Compartment Cap: 8000
Heating: 1
Other Desc: Not reported
Date Added: 10/10/1999 10:58:26
Date Last Updated: 05/04/2002 08:15:44

Item Compartment ID: 107057-EQUI0000000003-1
AI ID: 107057
Tank Site ID: TS10923
Item ID: 107057-EQUI0000000003
SI Type: Underground Storage Tank System
SI Design: 086
SI Description: Not reported
Compartment Number: 1
Substance: Gasoline
Wall Type: Single
Overfill Prevention System: Not reported
Install Date: 11/12/1990
Material: STI-P3
Status Change Date: 10/29/2001
Tank Status: Removed
Tanks Contractor: Not reported
Capacity Gallons: 8000
Longitude: -96.07978843
Latitude: 46.2834368
Coord Collection Method: Address Matching House Number
Owner: Orton Oil Co
Owner Address: Not reported
Owner City: Not reported
Owner State: Not reported
Owner Zip: Not reported
Tanks URL: https://cf.pca.state.mn.us/programs/tank_leak/siteDetail.cfm?id=10923&programInterest=TS

UST Prior to 08/2016:

Envid: U000280140
Program Interest Id: 199947
Facility Address 2: Not reported
Address Id: 263028
MPCA Tank Number: 021
Above/Under Ground: 2
Piping Cathodic Protection: 3
Tank Cathodic Protection: 1
Substance: 14
Client Tank Number: 021
AST Base Material: Not reported
Piping Material: 2
Piping Material Desc: Not reported
Secondary Containment Tank: Not reported
Secondary Containment Pipe: Not reported
Tank Material: 1
Tank Dispenser Code: 1
Tank Status Code: 5
Tank Capacity: 6000

Map ID
Direction
Distance
Elevation

MAP FINDINGS

Site

Database(s)

EDR ID Number
EPA ID Number

ORTONS FERGUS 76-CITGO (Continued)

U000280140

Tank Registration Date: 03/27/1986 00:00:00
Unregulated Tank Registration Date: Not reported
Compartmental Tank Flag: Not reported
Heating Product Flag: U
HazWaste Generator Id: Not reported
Product Replaced Date: Not reported
Comments: Not reported
Date Added: 10/10/1999 10:57:19
Date Last Updated: 01/07/2013 10:51:00
Staff Id Who Did The Last Update: RSUCHAN
In Compliance: Y
Serial Number: Not reported
Tank Dual Use: N
Preferred ID: 10923

Envid: U000280140
Program Interest Id: 199947
Facility Address 2: Not reported
Address Id: 263028
MPCA Tank Number: 085
Above/Under Ground: 2
Piping Cathodic Protection: 1
Tank Cathodic Protection: 1
Substance: 14
Client Tank Number: 085
AST Base Material: Not reported
Piping Material: 4
Piping Material Desc: Not reported
Secondary Containment Tank: Not reported
Secondary Containment Pipe: Not reported
Tank Material: 6
Tank Dispenser Code: 1
Tank Status Code: 5
Tank Capacity: 12000
Tank Registration Date: 11/27/1990 00:00:00
Unregulated Tank Registration Date: Not reported
Compartmental Tank Flag: Not reported
Heating Product Flag: U
HazWaste Generator Id: Not reported
Product Replaced Date: Not reported
Comments: Not reported
Date Added: 10/10/1999 10:56:35
Date Last Updated: 01/07/2013 10:51:00
Staff Id Who Did The Last Update: RSUCHAN
In Compliance: Y
Serial Number: Not reported
Tank Dual Use: N
Preferred ID: 10923

Envid: U000280140
Program Interest Id: 199947
Facility Address 2: Not reported
Address Id: 263028
MPCA Tank Number: 087
Above/Under Ground: 2
Piping Cathodic Protection: 1
Tank Cathodic Protection: 1

Map ID
Direction
Distance
Elevation

MAP FINDINGS

Site

Database(s)

EDR ID Number
EPA ID Number

ORTONS FERGUS 76-CITGO (Continued)

U000280140

Substance: 14
Client Tank Number: 087
AST Base Material: Not reported
Piping Material: 2
Piping Material Desc: Not reported
Secondary Containment Tank: Not reported
Secondary Containment Pipe: Not reported
Tank Material: 6
Tank Dispenser Code: 1
Tank Status Code: 5
Tank Capacity: 8000
Tank Registration Date: 11/27/1990 00:00:00
Unregulated Tank Registration Date: Not reported
Compartmental Tank Flag: Not reported
Heating Product Flag: U
HazWaste Generator Id: Not reported
Product Replaced Date: Not reported
Comments: Not reported
Date Added: 10/10/1999 10:56:59
Date Last Updated: 01/07/2013 10:51:00
Staff Id Who Did The Last Update: RSUCHAN
In Compliance: Y
Serial Number: Not reported
Tank Dual Use: N
Preferred ID: 10923

Envid: U000280140
Program Interest Id: 199947
Facility Address 2: Not reported
Address Id: 263028
MPCA Tank Number: 022
Above/Under Ground: 2
Piping Cathodic Protection: 3
Tank Cathodic Protection: 1
Substance: 14
Client Tank Number: 022
AST Base Material: Not reported
Piping Material: 2
Piping Material Desc: Not reported
Secondary Containment Tank: Not reported
Secondary Containment Pipe: Not reported
Tank Material: 1
Tank Dispenser Code: 1
Tank Status Code: 5
Tank Capacity: 4000
Tank Registration Date: 03/27/1986 00:00:00
Unregulated Tank Registration Date: Not reported
Compartmental Tank Flag: Not reported
Heating Product Flag: U
HazWaste Generator Id: Not reported
Product Replaced Date: Not reported
Comments: Not reported
Date Added: 10/10/1999 10:56:49
Date Last Updated: 01/07/2013 10:51:00
Staff Id Who Did The Last Update: RSUCHAN
In Compliance: Y
Serial Number: Not reported

Map ID
Direction
Distance
Elevation

MAP FINDINGS

Site

Database(s)

EDR ID Number
EPA ID Number

ORTONS FERGUS 76-CITGO (Continued)

U000280140

Tank Dual Use: N
Preferred ID: 10923

Envid: U000280140
Program Interest Id: 199947
Facility Address 2: Not reported
Address Id: 263028
MPCA Tank Number: 020
Above/Under Ground: 2
Piping Cathodic Protection: 3
Tank Cathodic Protection: 1
Substance: 14
Client Tank Number: 020
AST Base Material: Not reported
Piping Material: 2
Piping Material Desc: Not reported
Secondary Containment Tank: Not reported
Secondary Containment Pipe: Not reported
Tank Material: 1
Tank Dispenser Code: 1
Tank Status Code: 5
Tank Capacity: 10000
Tank Registration Date: 03/27/1986 00:00:00
Unregulated Tank Registration Date: Not reported
Compartmental Tank Flag: Not reported
Heating Product Flag: U
HazWaste Generator Id: Not reported
Product Replaced Date: Not reported
Comments: Not reported
Date Added: 10/10/1999 10:56:42
Date Last Updated: 01/07/2013 10:51:00
Staff Id Who Did The Last Update: RSUCHAN
In Compliance: Y
Serial Number: Not reported
Tank Dual Use: N
Preferred ID: 10923

Envid: U000280140
Program Interest Id: 199947
Facility Address 2: Not reported
Address Id: 263028
MPCA Tank Number: 086
Above/Under Ground: 2
Piping Cathodic Protection: 1
Tank Cathodic Protection: 1
Substance: 14
Client Tank Number: 086
AST Base Material: Not reported
Piping Material: 4
Piping Material Desc: Not reported
Secondary Containment Tank: Not reported
Secondary Containment Pipe: Not reported
Tank Material: 6
Tank Dispenser Code: 1
Tank Status Code: 5
Tank Capacity: 8000
Tank Registration Date: 11/27/1990 00:00:00

Map ID
Direction
Distance
Elevation

MAP FINDINGS

Site

Database(s)

EDR ID Number
EPA ID Number

ORTONS FERGUS 76-CITGO (Continued)

U000280140

Unregulated Tank Registration Date: Not reported
Compartmental Tank Flag: Not reported
Heating Product Flag: U
HazWaste Generator Id: Not reported
Product Replaced Date: Not reported
Comments: Not reported
Date Added: 10/10/1999 10:56:42
Date Last Updated: 01/07/2013 10:51:00
Staff Id Who Did The Last Update: RSUCHAN
In Compliance: Y
Serial Number: Not reported
Tank Dual Use: N
Preferred ID: 10923

Lat/Long:

Latitude Degree: 46
Latitude Minute: 17
Latitude Second: .34
Longitude Degree: -96
Longitude Minute: 4
Longitude Second: 47.2
Staff Id Who Did The Last Update: MAPT_NC
Program Id: 199947
Latlong ID: 157643
Collection Date: 03/22/2010 17:46:58
LatLong Description: Not reported
TMSP Added: 03/22/2010 18:26:44
Date Last Updated: 03/22/2010 18:26:44
Coord Source Type: Not reported
Org Name Source: Not reported

Insrem:

Piping Material: Not reported
Action Completed Date: Not reported
Staff Id Who Did The Last Update: TANKS

Piping Material: Not reported
Action Completed Date: Not reported
Staff Id Who Did The Last Update: TANKS

Piping Material: Not reported
Action Completed Date: Not reported
Staff Id Who Did The Last Update: TANKS

Tabbsite:

Facility Code: 34
Staff Id Who Did The Last Update: SYS
Program Interest Id: 199947
Above Or Underground: 1
Indian Reservation: 1
UST Registration Date: 03/27/1986 00:00:00
AST Registration Date: Not reported
Date Added: 07/23/1992 19:11:05
Date Last Updated: 05/23/2003 09:21:02
Max Monthly Gallons: Not reported
Vapor Recovery Installed: 1

Map ID
Direction
Distance
Elevation

MAP FINDINGS

Site

Database(s)

EDR ID Number
EPA ID Number

ORTONS FERGUS 76-CITGO (Continued)

U000280140

Vapor Notify Required: 1

Tank A:

Staff Id Who Did The Last Update: TANKS
MPCA Tank Number: 086
Above Or Underground: 1
Tank Action ID: 868744
Contractor Number: 112
Supervisor Number: 384
Tank Action: 1
Action Date: 10/29/2001 00:00:00
Action Date Unknown: 1
Corrosion Expert Name: Not reported
Lab Flag: Not reported
Date Added: 11/19/2001 15:06:11
Date Last Updated: 05/04/2002 08:15:44

Staff Id Who Did The Last Update: TANKS
MPCA Tank Number: 085
Above Or Underground: 1
Tank Action ID: 868743
Contractor Number: 112
Supervisor Number: 384
Tank Action: 1
Action Date: 10/29/2001 00:00:00
Action Date Unknown: 1
Corrosion Expert Name: Not reported
Lab Flag: Not reported
Date Added: 11/19/2001 15:04:55
Date Last Updated: 05/04/2002 08:15:44

Staff Id Who Did The Last Update: TANKS
MPCA Tank Number: 087
Above Or Underground: 1
Tank Action ID: 868745
Contractor Number: 112
Supervisor Number: 384
Tank Action: 1
Action Date: 10/29/2001 00:00:00
Action Date Unknown: 1
Corrosion Expert Name: Not reported
Lab Flag: Not reported
Date Added: 11/19/2001 15:06:40
Date Last Updated: 05/04/2002 08:15:44

Staff Id Who Did The Last Update: TANKS
MPCA Tank Number: 020
Above Or Underground: 1
Tank Action ID: 253186
Contractor Number: 102
Supervisor Number: Not reported
Tank Action: 1
Action Date: 11/27/1990 00:00:00
Action Date Unknown: 1
Corrosion Expert Name: Not reported
Lab Flag: N
Date Added: 05/05/2000 08:31:51

Map ID
Direction
Distance
Elevation

MAP FINDINGS

Site

Database(s)

EDR ID Number
EPA ID Number

ORTONS FERGUS 76-CITGO (Continued)

U000280140

Date Last Updated: 05/04/2002 08:15:44

Staff Id Who Did The Last Update: TANKS
MPCA Tank Number: 020
Above Or Underground: 1
Tank Action ID: 293481
Contractor Number: Not reported
Supervisor Number: Not reported
Tank Action: 1
Action Date: 06/06/1970 00:00:00
Action Date Unknown: 1
Corrosion Expert Name: Not reported
Lab Flag: Not reported
Date Added: 05/05/2000 08:31:51
Date Last Updated: 05/04/2002 08:15:44

Staff Id Who Did The Last Update: TANKS
MPCA Tank Number: 021
Above Or Underground: 1
Tank Action ID: 272661
Contractor Number: 102
Supervisor Number: Not reported
Tank Action: 1
Action Date: 11/27/1990 00:00:00
Action Date Unknown: 1
Corrosion Expert Name: Not reported
Lab Flag: N
Date Added: 05/05/2000 08:31:51
Date Last Updated: 05/04/2002 08:15:44

Staff Id Who Did The Last Update: TANKS
MPCA Tank Number: 021
Above Or Underground: 1
Tank Action ID: 326452
Contractor Number: Not reported
Supervisor Number: Not reported
Tank Action: 1
Action Date: 06/06/1970 00:00:00
Action Date Unknown: 1
Corrosion Expert Name: Not reported
Lab Flag: Not reported
Date Added: 05/05/2000 08:31:51
Date Last Updated: 05/04/2002 08:15:44

Staff Id Who Did The Last Update: TANKS
MPCA Tank Number: 022
Above Or Underground: 1
Tank Action ID: 257152
Contractor Number: 102
Supervisor Number: Not reported
Tank Action: 1
Action Date: 11/27/1990 00:00:00
Action Date Unknown: 1
Corrosion Expert Name: Not reported
Lab Flag: N
Date Added: 05/05/2000 08:31:51
Date Last Updated: 05/04/2002 08:15:44

Map ID
Direction
Distance
Elevation

MAP FINDINGS

Site

Database(s)

EDR ID Number
EPA ID Number

ORTONS FERGUS 76-CITGO (Continued)

U000280140

Staff Id Who Did The Last Update: TANKS
MPCA Tank Number: 022
Above Or Underground: 1
Tank Action ID: 300114
Contractor Number: Not reported
Supervisor Number: Not reported
Tank Action: 1
Action Date: 06/06/1970 00:00:00
Action Date Unknown: 1
Corrosion Expert Name: Not reported
Lab Flag: Not reported
Date Added: 05/05/2000 08:31:51
Date Last Updated: 05/04/2002 08:15:44

Staff Id Who Did The Last Update: TANKS
MPCA Tank Number: 085
Above Or Underground: 1
Tank Action ID: 286969
Contractor Number: 102
Supervisor Number: Not reported
Tank Action: 1
Action Date: 11/12/1990 00:00:00
Action Date Unknown: 1
Corrosion Expert Name: Not reported
Lab Flag: Not reported
Date Added: 05/05/2000 08:31:51
Date Last Updated: 05/04/2002 08:15:44

Staff Id Who Did The Last Update: TANKS
MPCA Tank Number: 086
Above Or Underground: 1
Tank Action ID: 293482
Contractor Number: 102
Supervisor Number: Not reported
Tank Action: 1
Action Date: 11/12/1990 00:00:00
Action Date Unknown: 1
Corrosion Expert Name: Not reported
Lab Flag: Not reported
Date Added: 05/05/2000 08:31:51
Date Last Updated: 05/04/2002 08:15:44

Staff Id Who Did The Last Update: TANKS
MPCA Tank Number: 087
Above Or Underground: 1
Tank Action ID: 307038
Contractor Number: 102
Supervisor Number: Not reported
Tank Action: 1
Action Date: 11/12/1990 00:00:00
Action Date Unknown: 1
Corrosion Expert Name: Not reported
Lab Flag: Not reported
Date Added: 05/05/2000 08:31:51
Date Last Updated: 05/04/2002 08:15:44

Map ID
Direction
Distance
Elevation

MAP FINDINGS

Site

Database(s)

EDR ID Number
EPA ID Number

ORTONS FERGUS 76-CITGO (Continued)

U000280140

Tank C:

MPCA Tank Number: 021
Above Or Underground: 1
Compartment Number: 1
Tank Stored Product Code: 14
Tank Stored Product Desc: GASOLINE
Compartment Cap: 6000
Heating: 1
Other Desc: Not reported
Date Added: 10/10/1999 10:58:44
Date Last Updated: 05/04/2002 08:15:44

MPCA Tank Number: 085
Above Or Underground: 1
Compartment Number: 1
Tank Stored Product Code: 14
Tank Stored Product Desc: GASOLINE
Compartment Cap: 12000
Heating: 1
Other Desc: Not reported
Date Added: 10/10/1999 10:58:03
Date Last Updated: 05/04/2002 08:15:44

MPCA Tank Number: 020
Above Or Underground: 1
Compartment Number: 1
Tank Stored Product Code: 14
Tank Stored Product Desc: GASOLINE
Compartment Cap: 10000
Heating: 1
Other Desc: Not reported
Date Added: 10/10/1999 10:58:10
Date Last Updated: 05/04/2002 08:15:44

MPCA Tank Number: 086
Above Or Underground: 1
Compartment Number: 1
Tank Stored Product Code: 14
Tank Stored Product Desc: GASOLINE
Compartment Cap: 8000
Heating: 1
Other Desc: Not reported
Date Added: 10/10/1999 10:58:10
Date Last Updated: 05/04/2002 08:15:44

MPCA Tank Number: 022
Above Or Underground: 1
Compartment Number: 1
Tank Stored Product Code: 14
Tank Stored Product Desc: GASOLINE
Compartment Cap: 4000
Heating: 1
Other Desc: Not reported
Date Added: 10/10/1999 10:58:17
Date Last Updated: 05/04/2002 08:15:44

MPCA Tank Number: 087

Map ID
Direction
Distance
Elevation

MAP FINDINGS

Site

Database(s)

EDR ID Number
EPA ID Number

ORTONS FERGUS 76-CITGO (Continued)

U000280140

Above Or Underground: 1
Compartment Number: 1
Tank Stored Product Code: 14
Tank Stored Product Desc: GASOLINE
Compartment Cap: 8000
Heating: 1
Other Desc: Not reported
Date Added: 10/10/1999 10:58:26
Date Last Updated: 05/04/2002 08:15:44

Item Compartment ID: 107057-EQUI0000000004-1
AI ID: 107057
Tank Site ID: TS10923
Item ID: 107057-EQUI0000000004
SI Type: Underground Storage Tank System
SI Design: 087
SI Description: Not reported
Compartment Number: 1
Substance: Gasoline
Wall Type: Single
Overfill Prevention System: Not reported
Install Date: 11/12/1990
Material: STI-P3
Status Change Date: 10/29/2001
Tank Status: Removed
Tanks Contractor: Not reported
Capacity Gallons: 8000
Longitude: -96.07978843
Latitude: 46.2834368
Coord Collection Method: Address Matching House Number
Owner: Orton Oil Co
Owner Address: Not reported
Owner City: Not reported
Owner State: Not reported
Owner Zip: Not reported
Tanks URL: https://cf.pca.state.mn.us/programs/tank_leak/siteDetail.cfm?id=10923&programInterest=TS

UST Prior to 08/2016:

Envid: U000280140
Program Interest Id: 199947
Facility Address 2: Not reported
Address Id: 263028
MPCA Tank Number: 021
Above/Under Ground: 2
Piping Cathodic Protection: 3
Tank Cathodic Protection: 1
Substance: 14
Client Tank Number: 021
AST Base Material: Not reported
Piping Material: 2
Piping Material Desc: Not reported
Secondary Containment Tank: Not reported
Secondary Containment Pipe: Not reported
Tank Material: 1
Tank Dispenser Code: 1
Tank Status Code: 5
Tank Capacity: 6000

Map ID
Direction
Distance
Elevation

MAP FINDINGS

Site

Database(s)

EDR ID Number
EPA ID Number

ORTONS FERGUS 76-CITGO (Continued)

U000280140

Tank Registration Date: 03/27/1986 00:00:00
Unregulated Tank Registration Date: Not reported
Compartmental Tank Flag: Not reported
Heating Product Flag: U
HazWaste Generator Id: Not reported
Product Replaced Date: Not reported
Comments: Not reported
Date Added: 10/10/1999 10:57:19
Date Last Updated: 01/07/2013 10:51:00
Staff Id Who Did The Last Update: RSUCHAN
In Compliance: Y
Serial Number: Not reported
Tank Dual Use: N
Preferred ID: 10923

Envid: U000280140
Program Interest Id: 199947
Facility Address 2: Not reported
Address Id: 263028
MPCA Tank Number: 085
Above/Under Ground: 2
Piping Cathodic Protection: 1
Tank Cathodic Protection: 1
Substance: 14
Client Tank Number: 085
AST Base Material: Not reported
Piping Material: 4
Piping Material Desc: Not reported
Secondary Containment Tank: Not reported
Secondary Containment Pipe: Not reported
Tank Material: 6
Tank Dispenser Code: 1
Tank Status Code: 5
Tank Capacity: 12000
Tank Registration Date: 11/27/1990 00:00:00
Unregulated Tank Registration Date: Not reported
Compartmental Tank Flag: Not reported
Heating Product Flag: U
HazWaste Generator Id: Not reported
Product Replaced Date: Not reported
Comments: Not reported
Date Added: 10/10/1999 10:56:35
Date Last Updated: 01/07/2013 10:51:00
Staff Id Who Did The Last Update: RSUCHAN
In Compliance: Y
Serial Number: Not reported
Tank Dual Use: N
Preferred ID: 10923

Envid: U000280140
Program Interest Id: 199947
Facility Address 2: Not reported
Address Id: 263028
MPCA Tank Number: 087
Above/Under Ground: 2
Piping Cathodic Protection: 1
Tank Cathodic Protection: 1

Map ID
Direction
Distance
Elevation

MAP FINDINGS

Site

Database(s)

EDR ID Number
EPA ID Number

ORTONS FERGUS 76-CITGO (Continued)

U000280140

Substance: 14
Client Tank Number: 087
AST Base Material: Not reported
Piping Material: 2
Piping Material Desc: Not reported
Secondary Containment Tank: Not reported
Secondary Containment Pipe: Not reported
Tank Material: 6
Tank Dispenser Code: 1
Tank Status Code: 5
Tank Capacity: 8000
Tank Registration Date: 11/27/1990 00:00:00
Unregulated Tank Registration Date: Not reported
Compartmental Tank Flag: Not reported
Heating Product Flag: U
HazWaste Generator Id: Not reported
Product Replaced Date: Not reported
Comments: Not reported
Date Added: 10/10/1999 10:56:59
Date Last Updated: 01/07/2013 10:51:00
Staff Id Who Did The Last Update: RSUCHAN
In Compliance: Y
Serial Number: Not reported
Tank Dual Use: N
Preferred ID: 10923

Envid: U000280140
Program Interest Id: 199947
Facility Address 2: Not reported
Address Id: 263028
MPCA Tank Number: 022
Above/Under Ground: 2
Piping Cathodic Protection: 3
Tank Cathodic Protection: 1
Substance: 14
Client Tank Number: 022
AST Base Material: Not reported
Piping Material: 2
Piping Material Desc: Not reported
Secondary Containment Tank: Not reported
Secondary Containment Pipe: Not reported
Tank Material: 1
Tank Dispenser Code: 1
Tank Status Code: 5
Tank Capacity: 4000
Tank Registration Date: 03/27/1986 00:00:00
Unregulated Tank Registration Date: Not reported
Compartmental Tank Flag: Not reported
Heating Product Flag: U
HazWaste Generator Id: Not reported
Product Replaced Date: Not reported
Comments: Not reported
Date Added: 10/10/1999 10:56:49
Date Last Updated: 01/07/2013 10:51:00
Staff Id Who Did The Last Update: RSUCHAN
In Compliance: Y
Serial Number: Not reported

Map ID
Direction
Distance
Elevation

MAP FINDINGS

Site

Database(s)

EDR ID Number
EPA ID Number

ORTONS FERGUS 76-CITGO (Continued)

U000280140

Tank Dual Use: N
Preferred ID: 10923

Envid: U000280140
Program Interest Id: 199947
Facility Address 2: Not reported
Address Id: 263028
MPCA Tank Number: 020
Above/Under Ground: 2
Piping Cathodic Protection: 3
Tank Cathodic Protection: 1
Substance: 14
Client Tank Number: 020
AST Base Material: Not reported
Piping Material: 2
Piping Material Desc: Not reported
Secondary Containment Tank: Not reported
Secondary Containment Pipe: Not reported
Tank Material: 1
Tank Dispenser Code: 1
Tank Status Code: 5
Tank Capacity: 10000
Tank Registration Date: 03/27/1986 00:00:00
Unregulated Tank Registration Date: Not reported
Compartmental Tank Flag: Not reported
Heating Product Flag: U
HazWaste Generator Id: Not reported
Product Replaced Date: Not reported
Comments: Not reported
Date Added: 10/10/1999 10:56:42
Date Last Updated: 01/07/2013 10:51:00
Staff Id Who Did The Last Update: RSUCHAN
In Compliance: Y
Serial Number: Not reported
Tank Dual Use: N
Preferred ID: 10923

Envid: U000280140
Program Interest Id: 199947
Facility Address 2: Not reported
Address Id: 263028
MPCA Tank Number: 086
Above/Under Ground: 2
Piping Cathodic Protection: 1
Tank Cathodic Protection: 1
Substance: 14
Client Tank Number: 086
AST Base Material: Not reported
Piping Material: 4
Piping Material Desc: Not reported
Secondary Containment Tank: Not reported
Secondary Containment Pipe: Not reported
Tank Material: 6
Tank Dispenser Code: 1
Tank Status Code: 5
Tank Capacity: 8000
Tank Registration Date: 11/27/1990 00:00:00

Map ID
Direction
Distance
Elevation

MAP FINDINGS

Site

Database(s)

EDR ID Number
EPA ID Number

ORTONS FERGUS 76-CITGO (Continued)

U000280140

Unregulated Tank Registration Date: Not reported
Compartmental Tank Flag: Not reported
Heating Product Flag: U
HazWaste Generator Id: Not reported
Product Replaced Date: Not reported
Comments: Not reported
Date Added: 10/10/1999 10:56:42
Date Last Updated: 01/07/2013 10:51:00
Staff Id Who Did The Last Update: RSUCHAN
In Compliance: Y
Serial Number: Not reported
Tank Dual Use: N
Preferred ID: 10923

Lat/Long:

Latitude Degree: 46
Latitude Minute: 17
Latitude Second: .34
Longitude Degree: -96
Longitude Minute: 4
Longitude Second: 47.2
Staff Id Who Did The Last Update: MAPT_NC
Program Id: 199947
Latlong ID: 157643
Collection Date: 03/22/2010 17:46:58
LatLong Description: Not reported
TMSP Added: 03/22/2010 18:26:44
Date Last Updated: 03/22/2010 18:26:44
Coord Source Type: Not reported
Org Name Source: Not reported

Insrem:

Piping Material: Not reported
Action Completed Date: Not reported
Staff Id Who Did The Last Update: TANKS

Piping Material: Not reported
Action Completed Date: Not reported
Staff Id Who Did The Last Update: TANKS

Piping Material: Not reported
Action Completed Date: Not reported
Staff Id Who Did The Last Update: TANKS

Tabsite:

Facility Code: 34
Staff Id Who Did The Last Update: SYS
Program Interest Id: 199947
Above Or Underground: 1
Indian Reservation: 1
UST Registration Date: 03/27/1986 00:00:00
AST Registration Date: Not reported
Date Added: 07/23/1992 19:11:05
Date Last Updated: 05/23/2003 09:21:02
Max Monthly Gallons: Not reported
Vapor Recovery Installed: 1

Map ID
Direction
Distance
Elevation

MAP FINDINGS

Site

Database(s)

EDR ID Number
EPA ID Number

ORTONS FERGUS 76-CITGO (Continued)

U000280140

Vapor Notify Required: 1

Tank A:

Staff Id Who Did The Last Update: TANKS
MPCA Tank Number: 086
Above Or Underground: 1
Tank Action ID: 868744
Contractor Number: 112
Supervisor Number: 384
Tank Action: 1
Action Date: 10/29/2001 00:00:00
Action Date Unknown: 1
Corrosion Expert Name: Not reported
Lab Flag: Not reported
Date Added: 11/19/2001 15:06:11
Date Last Updated: 05/04/2002 08:15:44

Staff Id Who Did The Last Update: TANKS
MPCA Tank Number: 085
Above Or Underground: 1
Tank Action ID: 868743
Contractor Number: 112
Supervisor Number: 384
Tank Action: 1
Action Date: 10/29/2001 00:00:00
Action Date Unknown: 1
Corrosion Expert Name: Not reported
Lab Flag: Not reported
Date Added: 11/19/2001 15:04:55
Date Last Updated: 05/04/2002 08:15:44

Staff Id Who Did The Last Update: TANKS
MPCA Tank Number: 087
Above Or Underground: 1
Tank Action ID: 868745
Contractor Number: 112
Supervisor Number: 384
Tank Action: 1
Action Date: 10/29/2001 00:00:00
Action Date Unknown: 1
Corrosion Expert Name: Not reported
Lab Flag: Not reported
Date Added: 11/19/2001 15:06:40
Date Last Updated: 05/04/2002 08:15:44

Staff Id Who Did The Last Update: TANKS
MPCA Tank Number: 020
Above Or Underground: 1
Tank Action ID: 253186
Contractor Number: 102
Supervisor Number: Not reported
Tank Action: 1
Action Date: 11/27/1990 00:00:00
Action Date Unknown: 1
Corrosion Expert Name: Not reported
Lab Flag: N
Date Added: 05/05/2000 08:31:51

Map ID
Direction
Distance
Elevation

MAP FINDINGS

Site

Database(s)

EDR ID Number
EPA ID Number

ORTONS FERGUS 76-CITGO (Continued)

U000280140

Date Last Updated: 05/04/2002 08:15:44

Staff Id Who Did The Last Update: TANKS
MPCA Tank Number: 020
Above Or Underground: 1
Tank Action ID: 293481
Contractor Number: Not reported
Supervisor Number: Not reported
Tank Action: 1
Action Date: 06/06/1970 00:00:00
Action Date Unknown: 1
Corrosion Expert Name: Not reported
Lab Flag: Not reported
Date Added: 05/05/2000 08:31:51
Date Last Updated: 05/04/2002 08:15:44

Staff Id Who Did The Last Update: TANKS
MPCA Tank Number: 021
Above Or Underground: 1
Tank Action ID: 272661
Contractor Number: 102
Supervisor Number: Not reported
Tank Action: 1
Action Date: 11/27/1990 00:00:00
Action Date Unknown: 1
Corrosion Expert Name: Not reported
Lab Flag: N
Date Added: 05/05/2000 08:31:51
Date Last Updated: 05/04/2002 08:15:44

Staff Id Who Did The Last Update: TANKS
MPCA Tank Number: 021
Above Or Underground: 1
Tank Action ID: 326452
Contractor Number: Not reported
Supervisor Number: Not reported
Tank Action: 1
Action Date: 06/06/1970 00:00:00
Action Date Unknown: 1
Corrosion Expert Name: Not reported
Lab Flag: Not reported
Date Added: 05/05/2000 08:31:51
Date Last Updated: 05/04/2002 08:15:44

Staff Id Who Did The Last Update: TANKS
MPCA Tank Number: 022
Above Or Underground: 1
Tank Action ID: 257152
Contractor Number: 102
Supervisor Number: Not reported
Tank Action: 1
Action Date: 11/27/1990 00:00:00
Action Date Unknown: 1
Corrosion Expert Name: Not reported
Lab Flag: N
Date Added: 05/05/2000 08:31:51
Date Last Updated: 05/04/2002 08:15:44

Map ID
Direction
Distance
Elevation

MAP FINDINGS

Site

Database(s)

EDR ID Number
EPA ID Number

ORTONS FERGUS 76-CITGO (Continued)

U000280140

Staff Id Who Did The Last Update: TANKS
MPCA Tank Number: 022
Above Or Underground: 1
Tank Action ID: 300114
Contractor Number: Not reported
Supervisor Number: Not reported
Tank Action: 1
Action Date: 06/06/1970 00:00:00
Action Date Unknown: 1
Corrosion Expert Name: Not reported
Lab Flag: Not reported
Date Added: 05/05/2000 08:31:51
Date Last Updated: 05/04/2002 08:15:44

Staff Id Who Did The Last Update: TANKS
MPCA Tank Number: 085
Above Or Underground: 1
Tank Action ID: 286969
Contractor Number: 102
Supervisor Number: Not reported
Tank Action: 1
Action Date: 11/12/1990 00:00:00
Action Date Unknown: 1
Corrosion Expert Name: Not reported
Lab Flag: Not reported
Date Added: 05/05/2000 08:31:51
Date Last Updated: 05/04/2002 08:15:44

Staff Id Who Did The Last Update: TANKS
MPCA Tank Number: 086
Above Or Underground: 1
Tank Action ID: 293482
Contractor Number: 102
Supervisor Number: Not reported
Tank Action: 1
Action Date: 11/12/1990 00:00:00
Action Date Unknown: 1
Corrosion Expert Name: Not reported
Lab Flag: Not reported
Date Added: 05/05/2000 08:31:51
Date Last Updated: 05/04/2002 08:15:44

Staff Id Who Did The Last Update: TANKS
MPCA Tank Number: 087
Above Or Underground: 1
Tank Action ID: 307038
Contractor Number: 102
Supervisor Number: Not reported
Tank Action: 1
Action Date: 11/12/1990 00:00:00
Action Date Unknown: 1
Corrosion Expert Name: Not reported
Lab Flag: Not reported
Date Added: 05/05/2000 08:31:51
Date Last Updated: 05/04/2002 08:15:44

Map ID
Direction
Distance
Elevation

MAP FINDINGS

Site

Database(s)

EDR ID Number
EPA ID Number

ORTONS FERGUS 76-CITGO (Continued)

U000280140

Tank C:

MPCA Tank Number: 021
Above Or Underground: 1
Compartment Number: 1
Tank Stored Product Code: 14
Tank Stored Product Desc: GASOLINE
Compartment Cap: 6000
Heating: 1
Other Desc: Not reported
Date Added: 10/10/1999 10:58:44
Date Last Updated: 05/04/2002 08:15:44

MPCA Tank Number: 085
Above Or Underground: 1
Compartment Number: 1
Tank Stored Product Code: 14
Tank Stored Product Desc: GASOLINE
Compartment Cap: 12000
Heating: 1
Other Desc: Not reported
Date Added: 10/10/1999 10:58:03
Date Last Updated: 05/04/2002 08:15:44

MPCA Tank Number: 020
Above Or Underground: 1
Compartment Number: 1
Tank Stored Product Code: 14
Tank Stored Product Desc: GASOLINE
Compartment Cap: 10000
Heating: 1
Other Desc: Not reported
Date Added: 10/10/1999 10:58:10
Date Last Updated: 05/04/2002 08:15:44

MPCA Tank Number: 086
Above Or Underground: 1
Compartment Number: 1
Tank Stored Product Code: 14
Tank Stored Product Desc: GASOLINE
Compartment Cap: 8000
Heating: 1
Other Desc: Not reported
Date Added: 10/10/1999 10:58:10
Date Last Updated: 05/04/2002 08:15:44

MPCA Tank Number: 022
Above Or Underground: 1
Compartment Number: 1
Tank Stored Product Code: 14
Tank Stored Product Desc: GASOLINE
Compartment Cap: 4000
Heating: 1
Other Desc: Not reported
Date Added: 10/10/1999 10:58:17
Date Last Updated: 05/04/2002 08:15:44

MPCA Tank Number: 087

Map ID
Direction
Distance
Elevation

MAP FINDINGS

Site

Database(s)

EDR ID Number
EPA ID Number

ORTONS FERGUS 76-CITGO (Continued)

U000280140

Above Or Underground: 1
Compartment Number: 1
Tank Stored Product Code: 14
Tank Stored Product Desc: GASOLINE
Compartment Cap: 8000
Heating: 1
Other Desc: Not reported
Date Added: 10/10/1999 10:58:26
Date Last Updated: 05/04/2002 08:15:44

Item Compart ID: 107057-EQUI0000000005-1
AI ID: 107057
Tank Site ID: TS10923
Item ID: 107057-EQUI0000000005
SI Type: Underground Storage Tank System
SI Design: 022
SI Description: Not reported
Compartment Number: 1
Substance: Gasoline
Wall Type: Single
Overfill Prevention System: Not reported
Install Date: 6/6/1970
Material: Bare/Paint/Asph Coat Steel
Status Change Date: 11/27/1990
Tank Status: Removed
Tanks Contractor: Not reported
Capacity Gallons: 4000
Longitude: -96.08994934
Latitude: 46.27016786
Coord Collection Method: Public Land Survey-Two Quarter
Owner: Orton Oil Co
Owner Address: Not reported
Owner City: Not reported
Owner State: Not reported
Owner Zip: Not reported
Tanks URL: https://cf.pca.state.mn.us/programs/tank_leak/siteDetail.cfm?id=10923&programInterest=TS

UST Prior to 08/2016:

Envid: U000280140
Program Interest Id: 199947
Facility Address 2: Not reported
Address Id: 263028
MPCA Tank Number: 021
Above/Under Ground: 2
Piping Cathodic Protection: 3
Tank Cathodic Protection: 1
Substance: 14
Client Tank Number: 021
AST Base Material: Not reported
Piping Material: 2
Piping Material Desc: Not reported
Secondary Containment Tank: Not reported
Secondary Containment Pipe: Not reported
Tank Material: 1
Tank Dispenser Code: 1
Tank Status Code: 5
Tank Capacity: 6000

Map ID
Direction
Distance
Elevation

MAP FINDINGS

Site

Database(s)

EDR ID Number
EPA ID Number

ORTONS FERGUS 76-CITGO (Continued)

U000280140

Tank Registration Date: 03/27/1986 00:00:00
Unregulated Tank Registration Date: Not reported
Compartmental Tank Flag: Not reported
Heating Product Flag: U
HazWaste Generator Id: Not reported
Product Replaced Date: Not reported
Comments: Not reported
Date Added: 10/10/1999 10:57:19
Date Last Updated: 01/07/2013 10:51:00
Staff Id Who Did The Last Update: RSUCHAN
In Compliance: Y
Serial Number: Not reported
Tank Dual Use: N
Preferred ID: 10923

Envid: U000280140
Program Interest Id: 199947
Facility Address 2: Not reported
Address Id: 263028
MPCA Tank Number: 085
Above/Under Ground: 2
Piping Cathodic Protection: 1
Tank Cathodic Protection: 1
Substance: 14
Client Tank Number: 085
AST Base Material: Not reported
Piping Material: 4
Piping Material Desc: Not reported
Secondary Containment Tank: Not reported
Secondary Containment Pipe: Not reported
Tank Material: 6
Tank Dispenser Code: 1
Tank Status Code: 5
Tank Capacity: 12000
Tank Registration Date: 11/27/1990 00:00:00
Unregulated Tank Registration Date: Not reported
Compartmental Tank Flag: Not reported
Heating Product Flag: U
HazWaste Generator Id: Not reported
Product Replaced Date: Not reported
Comments: Not reported
Date Added: 10/10/1999 10:56:35
Date Last Updated: 01/07/2013 10:51:00
Staff Id Who Did The Last Update: RSUCHAN
In Compliance: Y
Serial Number: Not reported
Tank Dual Use: N
Preferred ID: 10923

Envid: U000280140
Program Interest Id: 199947
Facility Address 2: Not reported
Address Id: 263028
MPCA Tank Number: 087
Above/Under Ground: 2
Piping Cathodic Protection: 1
Tank Cathodic Protection: 1

Map ID
Direction
Distance
Elevation

MAP FINDINGS

Site

Database(s)

EDR ID Number
EPA ID Number

ORTONS FERGUS 76-CITGO (Continued)

U000280140

Substance: 14
Client Tank Number: 087
AST Base Material: Not reported
Piping Material: 2
Piping Material Desc: Not reported
Secondary Containment Tank: Not reported
Secondary Containment Pipe: Not reported
Tank Material: 6
Tank Dispenser Code: 1
Tank Status Code: 5
Tank Capacity: 8000
Tank Registration Date: 11/27/1990 00:00:00
Unregulated Tank Registration Date: Not reported
Compartmental Tank Flag: Not reported
Heating Product Flag: U
HazWaste Generator Id: Not reported
Product Replaced Date: Not reported
Comments: Not reported
Date Added: 10/10/1999 10:56:59
Date Last Updated: 01/07/2013 10:51:00
Staff Id Who Did The Last Update: RSUCHAN
In Compliance: Y
Serial Number: Not reported
Tank Dual Use: N
Preferred ID: 10923

Envid: U000280140
Program Interest Id: 199947
Facility Address 2: Not reported
Address Id: 263028
MPCA Tank Number: 022
Above/Under Ground: 2
Piping Cathodic Protection: 3
Tank Cathodic Protection: 1
Substance: 14
Client Tank Number: 022
AST Base Material: Not reported
Piping Material: 2
Piping Material Desc: Not reported
Secondary Containment Tank: Not reported
Secondary Containment Pipe: Not reported
Tank Material: 1
Tank Dispenser Code: 1
Tank Status Code: 5
Tank Capacity: 4000
Tank Registration Date: 03/27/1986 00:00:00
Unregulated Tank Registration Date: Not reported
Compartmental Tank Flag: Not reported
Heating Product Flag: U
HazWaste Generator Id: Not reported
Product Replaced Date: Not reported
Comments: Not reported
Date Added: 10/10/1999 10:56:49
Date Last Updated: 01/07/2013 10:51:00
Staff Id Who Did The Last Update: RSUCHAN
In Compliance: Y
Serial Number: Not reported

Map ID
Direction
Distance
Elevation

MAP FINDINGS

Site

Database(s)

EDR ID Number
EPA ID Number

ORTONS FERGUS 76-CITGO (Continued)

U000280140

Tank Dual Use: N
Preferred ID: 10923

Envid: U000280140
Program Interest Id: 199947
Facility Address 2: Not reported
Address Id: 263028
MPCA Tank Number: 020
Above/Under Ground: 2
Piping Cathodic Protection: 3
Tank Cathodic Protection: 1
Substance: 14
Client Tank Number: 020
AST Base Material: Not reported
Piping Material: 2
Piping Material Desc: Not reported
Secondary Containment Tank: Not reported
Secondary Containment Pipe: Not reported
Tank Material: 1
Tank Dispenser Code: 1
Tank Status Code: 5
Tank Capacity: 10000
Tank Registration Date: 03/27/1986 00:00:00
Unregulated Tank Registration Date: Not reported
Compartmental Tank Flag: Not reported
Heating Product Flag: U
HazWaste Generator Id: Not reported
Product Replaced Date: Not reported
Comments: Not reported
Date Added: 10/10/1999 10:56:42
Date Last Updated: 01/07/2013 10:51:00
Staff Id Who Did The Last Update: RSUCHAN
In Compliance: Y
Serial Number: Not reported
Tank Dual Use: N
Preferred ID: 10923

Envid: U000280140
Program Interest Id: 199947
Facility Address 2: Not reported
Address Id: 263028
MPCA Tank Number: 086
Above/Under Ground: 2
Piping Cathodic Protection: 1
Tank Cathodic Protection: 1
Substance: 14
Client Tank Number: 086
AST Base Material: Not reported
Piping Material: 4
Piping Material Desc: Not reported
Secondary Containment Tank: Not reported
Secondary Containment Pipe: Not reported
Tank Material: 6
Tank Dispenser Code: 1
Tank Status Code: 5
Tank Capacity: 8000
Tank Registration Date: 11/27/1990 00:00:00

Map ID
Direction
Distance
Elevation

MAP FINDINGS

Site

Database(s)

EDR ID Number
EPA ID Number

ORTONS FERGUS 76-CITGO (Continued)

U000280140

Unregulated Tank Registration Date: Not reported
Compartmental Tank Flag: Not reported
Heating Product Flag: U
HazWaste Generator Id: Not reported
Product Replaced Date: Not reported
Comments: Not reported
Date Added: 10/10/1999 10:56:42
Date Last Updated: 01/07/2013 10:51:00
Staff Id Who Did The Last Update: RSUCHAN
In Compliance: Y
Serial Number: Not reported
Tank Dual Use: N
Preferred ID: 10923

Lat/Long:

Latitude Degree: 46
Latitude Minute: 17
Latitude Second: .34
Longitude Degree: -96
Longitude Minute: 4
Longitude Second: 47.2
Staff Id Who Did The Last Update: MAPT_NC
Program Id: 199947
Latlong ID: 157643
Collection Date: 03/22/2010 17:46:58
LatLong Description: Not reported
TMSP Added: 03/22/2010 18:26:44
Date Last Updated: 03/22/2010 18:26:44
Coord Source Type: Not reported
Org Name Source: Not reported

Insrem:

Piping Material: Not reported
Action Completed Date: Not reported
Staff Id Who Did The Last Update: TANKS

Piping Material: Not reported
Action Completed Date: Not reported
Staff Id Who Did The Last Update: TANKS

Piping Material: Not reported
Action Completed Date: Not reported
Staff Id Who Did The Last Update: TANKS

Tabsite:

Facility Code: 34
Staff Id Who Did The Last Update: SYS
Program Interest Id: 199947
Above Or Underground: 1
Indian Reservation: 1
UST Registration Date: 03/27/1986 00:00:00
AST Registration Date: Not reported
Date Added: 07/23/1992 19:11:05
Date Last Updated: 05/23/2003 09:21:02
Max Monthly Gallons: Not reported
Vapor Recovery Installed: 1

Map ID
Direction
Distance
Elevation

MAP FINDINGS

Site

Database(s)

EDR ID Number
EPA ID Number

ORTONS FERGUS 76-CITGO (Continued)

U000280140

Vapor Notify Required: 1

Tank A:

Staff Id Who Did The Last Update: TANKS
MPCA Tank Number: 086
Above Or Underground: 1
Tank Action ID: 868744
Contractor Number: 112
Supervisor Number: 384
Tank Action: 1
Action Date: 10/29/2001 00:00:00
Action Date Unknown: 1
Corrosion Expert Name: Not reported
Lab Flag: Not reported
Date Added: 11/19/2001 15:06:11
Date Last Updated: 05/04/2002 08:15:44

Staff Id Who Did The Last Update: TANKS
MPCA Tank Number: 085
Above Or Underground: 1
Tank Action ID: 868743
Contractor Number: 112
Supervisor Number: 384
Tank Action: 1
Action Date: 10/29/2001 00:00:00
Action Date Unknown: 1
Corrosion Expert Name: Not reported
Lab Flag: Not reported
Date Added: 11/19/2001 15:04:55
Date Last Updated: 05/04/2002 08:15:44

Staff Id Who Did The Last Update: TANKS
MPCA Tank Number: 087
Above Or Underground: 1
Tank Action ID: 868745
Contractor Number: 112
Supervisor Number: 384
Tank Action: 1
Action Date: 10/29/2001 00:00:00
Action Date Unknown: 1
Corrosion Expert Name: Not reported
Lab Flag: Not reported
Date Added: 11/19/2001 15:06:40
Date Last Updated: 05/04/2002 08:15:44

Staff Id Who Did The Last Update: TANKS
MPCA Tank Number: 020
Above Or Underground: 1
Tank Action ID: 253186
Contractor Number: 102
Supervisor Number: Not reported
Tank Action: 1
Action Date: 11/27/1990 00:00:00
Action Date Unknown: 1
Corrosion Expert Name: Not reported
Lab Flag: N
Date Added: 05/05/2000 08:31:51

Map ID
Direction
Distance
Elevation

MAP FINDINGS

Site

Database(s)

EDR ID Number
EPA ID Number

ORTONS FERGUS 76-CITGO (Continued)

U000280140

Date Last Updated: 05/04/2002 08:15:44

Staff Id Who Did The Last Update: TANKS
MPCA Tank Number: 020
Above Or Underground: 1
Tank Action ID: 293481
Contractor Number: Not reported
Supervisor Number: Not reported
Tank Action: 1
Action Date: 06/06/1970 00:00:00
Action Date Unknown: 1
Corrosion Expert Name: Not reported
Lab Flag: Not reported
Date Added: 05/05/2000 08:31:51
Date Last Updated: 05/04/2002 08:15:44

Staff Id Who Did The Last Update: TANKS
MPCA Tank Number: 021
Above Or Underground: 1
Tank Action ID: 272661
Contractor Number: 102
Supervisor Number: Not reported
Tank Action: 1
Action Date: 11/27/1990 00:00:00
Action Date Unknown: 1
Corrosion Expert Name: Not reported
Lab Flag: N
Date Added: 05/05/2000 08:31:51
Date Last Updated: 05/04/2002 08:15:44

Staff Id Who Did The Last Update: TANKS
MPCA Tank Number: 021
Above Or Underground: 1
Tank Action ID: 326452
Contractor Number: Not reported
Supervisor Number: Not reported
Tank Action: 1
Action Date: 06/06/1970 00:00:00
Action Date Unknown: 1
Corrosion Expert Name: Not reported
Lab Flag: Not reported
Date Added: 05/05/2000 08:31:51
Date Last Updated: 05/04/2002 08:15:44

Staff Id Who Did The Last Update: TANKS
MPCA Tank Number: 022
Above Or Underground: 1
Tank Action ID: 257152
Contractor Number: 102
Supervisor Number: Not reported
Tank Action: 1
Action Date: 11/27/1990 00:00:00
Action Date Unknown: 1
Corrosion Expert Name: Not reported
Lab Flag: N
Date Added: 05/05/2000 08:31:51
Date Last Updated: 05/04/2002 08:15:44

Map ID
Direction
Distance
Elevation

MAP FINDINGS

Site

Database(s)

EDR ID Number
EPA ID Number

ORTONS FERGUS 76-CITGO (Continued)

U000280140

Staff Id Who Did The Last Update: TANKS
MPCA Tank Number: 022
Above Or Underground: 1
Tank Action ID: 300114
Contractor Number: Not reported
Supervisor Number: Not reported
Tank Action: 1
Action Date: 06/06/1970 00:00:00
Action Date Unknown: 1
Corrosion Expert Name: Not reported
Lab Flag: Not reported
Date Added: 05/05/2000 08:31:51
Date Last Updated: 05/04/2002 08:15:44

Staff Id Who Did The Last Update: TANKS
MPCA Tank Number: 085
Above Or Underground: 1
Tank Action ID: 286969
Contractor Number: 102
Supervisor Number: Not reported
Tank Action: 1
Action Date: 11/12/1990 00:00:00
Action Date Unknown: 1
Corrosion Expert Name: Not reported
Lab Flag: Not reported
Date Added: 05/05/2000 08:31:51
Date Last Updated: 05/04/2002 08:15:44

Staff Id Who Did The Last Update: TANKS
MPCA Tank Number: 086
Above Or Underground: 1
Tank Action ID: 293482
Contractor Number: 102
Supervisor Number: Not reported
Tank Action: 1
Action Date: 11/12/1990 00:00:00
Action Date Unknown: 1
Corrosion Expert Name: Not reported
Lab Flag: Not reported
Date Added: 05/05/2000 08:31:51
Date Last Updated: 05/04/2002 08:15:44

Staff Id Who Did The Last Update: TANKS
MPCA Tank Number: 087
Above Or Underground: 1
Tank Action ID: 307038
Contractor Number: 102
Supervisor Number: Not reported
Tank Action: 1
Action Date: 11/12/1990 00:00:00
Action Date Unknown: 1
Corrosion Expert Name: Not reported
Lab Flag: Not reported
Date Added: 05/05/2000 08:31:51
Date Last Updated: 05/04/2002 08:15:44

Map ID
Direction
Distance
Elevation

MAP FINDINGS

Site

Database(s)

EDR ID Number
EPA ID Number

ORTONS FERGUS 76-CITGO (Continued)

U000280140

Tank C:

MPCA Tank Number: 021
Above Or Underground: 1
Compartment Number: 1
Tank Stored Product Code: 14
Tank Stored Product Desc: GASOLINE
Compartment Cap: 6000
Heating: 1
Other Desc: Not reported
Date Added: 10/10/1999 10:58:44
Date Last Updated: 05/04/2002 08:15:44

MPCA Tank Number: 085
Above Or Underground: 1
Compartment Number: 1
Tank Stored Product Code: 14
Tank Stored Product Desc: GASOLINE
Compartment Cap: 12000
Heating: 1
Other Desc: Not reported
Date Added: 10/10/1999 10:58:03
Date Last Updated: 05/04/2002 08:15:44

MPCA Tank Number: 020
Above Or Underground: 1
Compartment Number: 1
Tank Stored Product Code: 14
Tank Stored Product Desc: GASOLINE
Compartment Cap: 10000
Heating: 1
Other Desc: Not reported
Date Added: 10/10/1999 10:58:10
Date Last Updated: 05/04/2002 08:15:44

MPCA Tank Number: 086
Above Or Underground: 1
Compartment Number: 1
Tank Stored Product Code: 14
Tank Stored Product Desc: GASOLINE
Compartment Cap: 8000
Heating: 1
Other Desc: Not reported
Date Added: 10/10/1999 10:58:10
Date Last Updated: 05/04/2002 08:15:44

MPCA Tank Number: 022
Above Or Underground: 1
Compartment Number: 1
Tank Stored Product Code: 14
Tank Stored Product Desc: GASOLINE
Compartment Cap: 4000
Heating: 1
Other Desc: Not reported
Date Added: 10/10/1999 10:58:17
Date Last Updated: 05/04/2002 08:15:44

MPCA Tank Number: 087

Map ID
Direction
Distance
Elevation

MAP FINDINGS

Site

Database(s)

EDR ID Number
EPA ID Number

ORTONS FERGUS 76-CITGO (Continued)

U000280140

Above Or Underground: 1
Compartment Number: 1
Tank Stored Product Code: 14
Tank Stored Product Desc: GASOLINE
Compartment Cap: 8000
Heating: 1
Other Desc: Not reported
Date Added: 10/10/1999 10:58:26
Date Last Updated: 05/04/2002 08:15:44

Item Compartment ID: 107057-EQUI0000000006-1
AI ID: 107057
Tank Site ID: TS10923
Item ID: 107057-EQUI0000000006
SI Type: Underground Storage Tank System
SI Design: 021
SI Description: Not reported
Compartment Number: 1
Substance: Gasoline
Wall Type: Single
Overfill Prevention System: Not reported
Install Date: 6/6/1970
Material: Bare/Paint/Asph Coat Steel
Status Change Date: 11/27/1990
Tank Status: Removed
Tanks Contractor: Not reported
Capacity Gallons: 6000
Longitude: -96.08994934
Latitude: 46.27016786
Coord Collection Method: Public Land Survey-Two Quarter
Owner: Orton Oil Co
Owner Address: Not reported
Owner City: Not reported
Owner State: Not reported
Owner Zip: Not reported
Tanks URL: https://cf.pca.state.mn.us/programs/tank_leak/siteDetail.cfm?id=10923&programInterest=TS

UST Prior to 08/2016:

Envid: U000280140
Program Interest Id: 199947
Facility Address 2: Not reported
Address Id: 263028
MPCA Tank Number: 021
Above/Under Ground: 2
Piping Cathodic Protection: 3
Tank Cathodic Protection: 1
Substance: 14
Client Tank Number: 021
AST Base Material: Not reported
Piping Material: 2
Piping Material Desc: Not reported
Secondary Containment Tank: Not reported
Secondary Containment Pipe: Not reported
Tank Material: 1
Tank Dispenser Code: 1
Tank Status Code: 5
Tank Capacity: 6000

Map ID
Direction
Distance
Elevation

MAP FINDINGS

Site

Database(s)

EDR ID Number
EPA ID Number

ORTONS FERGUS 76-CITGO (Continued)

U000280140

Tank Registration Date: 03/27/1986 00:00:00
Unregulated Tank Registration Date: Not reported
Compartmental Tank Flag: Not reported
Heating Product Flag: U
HazWaste Generator Id: Not reported
Product Replaced Date: Not reported
Comments: Not reported
Date Added: 10/10/1999 10:57:19
Date Last Updated: 01/07/2013 10:51:00
Staff Id Who Did The Last Update: RSUCHAN
In Compliance: Y
Serial Number: Not reported
Tank Dual Use: N
Preferred ID: 10923

Envid: U000280140
Program Interest Id: 199947
Facility Address 2: Not reported
Address Id: 263028
MPCA Tank Number: 085
Above/Under Ground: 2
Piping Cathodic Protection: 1
Tank Cathodic Protection: 1
Substance: 14
Client Tank Number: 085
AST Base Material: Not reported
Piping Material: 4
Piping Material Desc: Not reported
Secondary Containment Tank: Not reported
Secondary Containment Pipe: Not reported
Tank Material: 6
Tank Dispenser Code: 1
Tank Status Code: 5
Tank Capacity: 12000
Tank Registration Date: 11/27/1990 00:00:00
Unregulated Tank Registration Date: Not reported
Compartmental Tank Flag: Not reported
Heating Product Flag: U
HazWaste Generator Id: Not reported
Product Replaced Date: Not reported
Comments: Not reported
Date Added: 10/10/1999 10:56:35
Date Last Updated: 01/07/2013 10:51:00
Staff Id Who Did The Last Update: RSUCHAN
In Compliance: Y
Serial Number: Not reported
Tank Dual Use: N
Preferred ID: 10923

Envid: U000280140
Program Interest Id: 199947
Facility Address 2: Not reported
Address Id: 263028
MPCA Tank Number: 087
Above/Under Ground: 2
Piping Cathodic Protection: 1
Tank Cathodic Protection: 1

Map ID
Direction
Distance
Elevation

MAP FINDINGS

Site

Database(s)

EDR ID Number
EPA ID Number

ORTONS FERGUS 76-CITGO (Continued)

U000280140

Substance: 14
Client Tank Number: 087
AST Base Material: Not reported
Piping Material: 2
Piping Material Desc: Not reported
Secondary Containment Tank: Not reported
Secondary Containment Pipe: Not reported
Tank Material: 6
Tank Dispenser Code: 1
Tank Status Code: 5
Tank Capacity: 8000
Tank Registration Date: 11/27/1990 00:00:00
Unregulated Tank Registration Date: Not reported
Compartmental Tank Flag: Not reported
Heating Product Flag: U
HazWaste Generator Id: Not reported
Product Replaced Date: Not reported
Comments: Not reported
Date Added: 10/10/1999 10:56:59
Date Last Updated: 01/07/2013 10:51:00
Staff Id Who Did The Last Update: RSUCHAN
In Compliance: Y
Serial Number: Not reported
Tank Dual Use: N
Preferred ID: 10923

Envid: U000280140
Program Interest Id: 199947
Facility Address 2: Not reported
Address Id: 263028
MPCA Tank Number: 022
Above/Under Ground: 2
Piping Cathodic Protection: 3
Tank Cathodic Protection: 1
Substance: 14
Client Tank Number: 022
AST Base Material: Not reported
Piping Material: 2
Piping Material Desc: Not reported
Secondary Containment Tank: Not reported
Secondary Containment Pipe: Not reported
Tank Material: 1
Tank Dispenser Code: 1
Tank Status Code: 5
Tank Capacity: 4000
Tank Registration Date: 03/27/1986 00:00:00
Unregulated Tank Registration Date: Not reported
Compartmental Tank Flag: Not reported
Heating Product Flag: U
HazWaste Generator Id: Not reported
Product Replaced Date: Not reported
Comments: Not reported
Date Added: 10/10/1999 10:56:49
Date Last Updated: 01/07/2013 10:51:00
Staff Id Who Did The Last Update: RSUCHAN
In Compliance: Y
Serial Number: Not reported

Map ID
Direction
Distance
Elevation

MAP FINDINGS

Site

Database(s)

EDR ID Number
EPA ID Number

ORTONS FERGUS 76-CITGO (Continued)

U000280140

Tank Dual Use: N
Preferred ID: 10923

Envid: U000280140
Program Interest Id: 199947
Facility Address 2: Not reported
Address Id: 263028
MPCA Tank Number: 020
Above/Under Ground: 2
Piping Cathodic Protection: 3
Tank Cathodic Protection: 1
Substance: 14
Client Tank Number: 020
AST Base Material: Not reported
Piping Material: 2
Piping Material Desc: Not reported
Secondary Containment Tank: Not reported
Secondary Containment Pipe: Not reported
Tank Material: 1
Tank Dispenser Code: 1
Tank Status Code: 5
Tank Capacity: 10000
Tank Registration Date: 03/27/1986 00:00:00
Unregulated Tank Registration Date: Not reported
Compartmental Tank Flag: Not reported
Heating Product Flag: U
HazWaste Generator Id: Not reported
Product Replaced Date: Not reported
Comments: Not reported
Date Added: 10/10/1999 10:56:42
Date Last Updated: 01/07/2013 10:51:00
Staff Id Who Did The Last Update: RSUCHAN
In Compliance: Y
Serial Number: Not reported
Tank Dual Use: N
Preferred ID: 10923

Envid: U000280140
Program Interest Id: 199947
Facility Address 2: Not reported
Address Id: 263028
MPCA Tank Number: 086
Above/Under Ground: 2
Piping Cathodic Protection: 1
Tank Cathodic Protection: 1
Substance: 14
Client Tank Number: 086
AST Base Material: Not reported
Piping Material: 4
Piping Material Desc: Not reported
Secondary Containment Tank: Not reported
Secondary Containment Pipe: Not reported
Tank Material: 6
Tank Dispenser Code: 1
Tank Status Code: 5
Tank Capacity: 8000
Tank Registration Date: 11/27/1990 00:00:00

Map ID
Direction
Distance
Elevation

MAP FINDINGS

Site

Database(s)

EDR ID Number
EPA ID Number

ORTONS FERGUS 76-CITGO (Continued)

U000280140

Unregulated Tank Registration Date: Not reported
Compartmental Tank Flag: Not reported
Heating Product Flag: U
HazWaste Generator Id: Not reported
Product Replaced Date: Not reported
Comments: Not reported
Date Added: 10/10/1999 10:56:42
Date Last Updated: 01/07/2013 10:51:00
Staff Id Who Did The Last Update: RSUCHAN
In Compliance: Y
Serial Number: Not reported
Tank Dual Use: N
Preferred ID: 10923

Lat/Long:

Latitude Degree: 46
Latitude Minute: 17
Latitude Second: .34
Longitude Degree: -96
Longitude Minute: 4
Longitude Second: 47.2
Staff Id Who Did The Last Update: MAPT_NC
Program Id: 199947
Latlong ID: 157643
Collection Date: 03/22/2010 17:46:58
LatLong Description: Not reported
TMSP Added: 03/22/2010 18:26:44
Date Last Updated: 03/22/2010 18:26:44
Coord Source Type: Not reported
Org Name Source: Not reported

Insrem:

Piping Material: Not reported
Action Completed Date: Not reported
Staff Id Who Did The Last Update: TANKS

Piping Material: Not reported
Action Completed Date: Not reported
Staff Id Who Did The Last Update: TANKS

Piping Material: Not reported
Action Completed Date: Not reported
Staff Id Who Did The Last Update: TANKS

Tabbsite:

Facility Code: 34
Staff Id Who Did The Last Update: SYS
Program Interest Id: 199947
Above Or Underground: 1
Indian Reservation: 1
UST Registration Date: 03/27/1986 00:00:00
AST Registration Date: Not reported
Date Added: 07/23/1992 19:11:05
Date Last Updated: 05/23/2003 09:21:02
Max Monthly Gallons: Not reported
Vapor Recovery Installed: 1

Map ID
Direction
Distance
Elevation

MAP FINDINGS

Site

Database(s)

EDR ID Number
EPA ID Number

ORTONS FERGUS 76-CITGO (Continued)

U000280140

Vapor Notify Required: 1

Tank A:

Staff Id Who Did The Last Update: TANKS
MPCA Tank Number: 086
Above Or Underground: 1
Tank Action ID: 868744
Contractor Number: 112
Supervisor Number: 384
Tank Action: 1
Action Date: 10/29/2001 00:00:00
Action Date Unknown: 1
Corrosion Expert Name: Not reported
Lab Flag: Not reported
Date Added: 11/19/2001 15:06:11
Date Last Updated: 05/04/2002 08:15:44

Staff Id Who Did The Last Update: TANKS
MPCA Tank Number: 085
Above Or Underground: 1
Tank Action ID: 868743
Contractor Number: 112
Supervisor Number: 384
Tank Action: 1
Action Date: 10/29/2001 00:00:00
Action Date Unknown: 1
Corrosion Expert Name: Not reported
Lab Flag: Not reported
Date Added: 11/19/2001 15:04:55
Date Last Updated: 05/04/2002 08:15:44

Staff Id Who Did The Last Update: TANKS
MPCA Tank Number: 087
Above Or Underground: 1
Tank Action ID: 868745
Contractor Number: 112
Supervisor Number: 384
Tank Action: 1
Action Date: 10/29/2001 00:00:00
Action Date Unknown: 1
Corrosion Expert Name: Not reported
Lab Flag: Not reported
Date Added: 11/19/2001 15:06:40
Date Last Updated: 05/04/2002 08:15:44

Staff Id Who Did The Last Update: TANKS
MPCA Tank Number: 020
Above Or Underground: 1
Tank Action ID: 253186
Contractor Number: 102
Supervisor Number: Not reported
Tank Action: 1
Action Date: 11/27/1990 00:00:00
Action Date Unknown: 1
Corrosion Expert Name: Not reported
Lab Flag: N
Date Added: 05/05/2000 08:31:51

Map ID
Direction
Distance
Elevation

MAP FINDINGS

Site

Database(s)

EDR ID Number
EPA ID Number

ORTONS FERGUS 76-CITGO (Continued)

U000280140

Date Last Updated: 05/04/2002 08:15:44

Staff Id Who Did The Last Update: TANKS
MPCA Tank Number: 020
Above Or Underground: 1
Tank Action ID: 293481
Contractor Number: Not reported
Supervisor Number: Not reported
Tank Action: 1
Action Date: 06/06/1970 00:00:00
Action Date Unknown: 1
Corrosion Expert Name: Not reported
Lab Flag: Not reported
Date Added: 05/05/2000 08:31:51
Date Last Updated: 05/04/2002 08:15:44

Staff Id Who Did The Last Update: TANKS
MPCA Tank Number: 021
Above Or Underground: 1
Tank Action ID: 272661
Contractor Number: 102
Supervisor Number: Not reported
Tank Action: 1
Action Date: 11/27/1990 00:00:00
Action Date Unknown: 1
Corrosion Expert Name: Not reported
Lab Flag: N
Date Added: 05/05/2000 08:31:51
Date Last Updated: 05/04/2002 08:15:44

Staff Id Who Did The Last Update: TANKS
MPCA Tank Number: 021
Above Or Underground: 1
Tank Action ID: 326452
Contractor Number: Not reported
Supervisor Number: Not reported
Tank Action: 1
Action Date: 06/06/1970 00:00:00
Action Date Unknown: 1
Corrosion Expert Name: Not reported
Lab Flag: Not reported
Date Added: 05/05/2000 08:31:51
Date Last Updated: 05/04/2002 08:15:44

Staff Id Who Did The Last Update: TANKS
MPCA Tank Number: 022
Above Or Underground: 1
Tank Action ID: 257152
Contractor Number: 102
Supervisor Number: Not reported
Tank Action: 1
Action Date: 11/27/1990 00:00:00
Action Date Unknown: 1
Corrosion Expert Name: Not reported
Lab Flag: N
Date Added: 05/05/2000 08:31:51
Date Last Updated: 05/04/2002 08:15:44

Map ID
Direction
Distance
Elevation

MAP FINDINGS

Site

Database(s)

EDR ID Number
EPA ID Number

ORTONS FERGUS 76-CITGO (Continued)

U000280140

Staff Id Who Did The Last Update: TANKS
MPCA Tank Number: 022
Above Or Underground: 1
Tank Action ID: 300114
Contractor Number: Not reported
Supervisor Number: Not reported
Tank Action: 1
Action Date: 06/06/1970 00:00:00
Action Date Unknown: 1
Corrosion Expert Name: Not reported
Lab Flag: Not reported
Date Added: 05/05/2000 08:31:51
Date Last Updated: 05/04/2002 08:15:44

Staff Id Who Did The Last Update: TANKS
MPCA Tank Number: 085
Above Or Underground: 1
Tank Action ID: 286969
Contractor Number: 102
Supervisor Number: Not reported
Tank Action: 1
Action Date: 11/12/1990 00:00:00
Action Date Unknown: 1
Corrosion Expert Name: Not reported
Lab Flag: Not reported
Date Added: 05/05/2000 08:31:51
Date Last Updated: 05/04/2002 08:15:44

Staff Id Who Did The Last Update: TANKS
MPCA Tank Number: 086
Above Or Underground: 1
Tank Action ID: 293482
Contractor Number: 102
Supervisor Number: Not reported
Tank Action: 1
Action Date: 11/12/1990 00:00:00
Action Date Unknown: 1
Corrosion Expert Name: Not reported
Lab Flag: Not reported
Date Added: 05/05/2000 08:31:51
Date Last Updated: 05/04/2002 08:15:44

Staff Id Who Did The Last Update: TANKS
MPCA Tank Number: 087
Above Or Underground: 1
Tank Action ID: 307038
Contractor Number: 102
Supervisor Number: Not reported
Tank Action: 1
Action Date: 11/12/1990 00:00:00
Action Date Unknown: 1
Corrosion Expert Name: Not reported
Lab Flag: Not reported
Date Added: 05/05/2000 08:31:51
Date Last Updated: 05/04/2002 08:15:44

Map ID
Direction
Distance
Elevation

MAP FINDINGS

Site

Database(s)

EDR ID Number
EPA ID Number

ORTONS FERGUS 76-CITGO (Continued)

U000280140

Tank C:

MPCA Tank Number: 021
Above Or Underground: 1
Compartment Number: 1
Tank Stored Product Code: 14
Tank Stored Product Desc: GASOLINE
Compartment Cap: 6000
Heating: 1
Other Desc: Not reported
Date Added: 10/10/1999 10:58:44
Date Last Updated: 05/04/2002 08:15:44

MPCA Tank Number: 085
Above Or Underground: 1
Compartment Number: 1
Tank Stored Product Code: 14
Tank Stored Product Desc: GASOLINE
Compartment Cap: 12000
Heating: 1
Other Desc: Not reported
Date Added: 10/10/1999 10:58:03
Date Last Updated: 05/04/2002 08:15:44

MPCA Tank Number: 020
Above Or Underground: 1
Compartment Number: 1
Tank Stored Product Code: 14
Tank Stored Product Desc: GASOLINE
Compartment Cap: 10000
Heating: 1
Other Desc: Not reported
Date Added: 10/10/1999 10:58:10
Date Last Updated: 05/04/2002 08:15:44

MPCA Tank Number: 086
Above Or Underground: 1
Compartment Number: 1
Tank Stored Product Code: 14
Tank Stored Product Desc: GASOLINE
Compartment Cap: 8000
Heating: 1
Other Desc: Not reported
Date Added: 10/10/1999 10:58:10
Date Last Updated: 05/04/2002 08:15:44

MPCA Tank Number: 022
Above Or Underground: 1
Compartment Number: 1
Tank Stored Product Code: 14
Tank Stored Product Desc: GASOLINE
Compartment Cap: 4000
Heating: 1
Other Desc: Not reported
Date Added: 10/10/1999 10:58:17
Date Last Updated: 05/04/2002 08:15:44

MPCA Tank Number: 087

Map ID
Direction
Distance
Elevation

MAP FINDINGS

Site

Database(s)

EDR ID Number
EPA ID Number

ORTONS FERGUS 76-CITGO (Continued)

U000280140

Above Or Underground: 1
Compartment Number: 1
Tank Stored Product Code: 14
Tank Stored Product Desc: GASOLINE
Compartment Cap: 8000
Heating: 1
Other Desc: Not reported
Date Added: 10/10/1999 10:58:26
Date Last Updated: 05/04/2002 08:15:44

MN Financial Assurance 1:

PROGRAM ID: 199947
Township Name: Elmo
Region: 1
Interest Type: Tank site
ADDR ID: 263028
Interest Telephone: NO CORE PI PH.
Preferred ID: 10923
Interest Start Date: 07/23/1992
Interest End Date: 11/10/2008
Activity Flag: N
TMSP Added: 08/28/2006
TMSP Last Update: 11/10/2014 08:17:05
Staff ID Last Update: RGAGLE
Source: CORE
Source ID: 213807
Country Code: USA
FOR State: Not reported
FOR Zone: Not reported
FIPS County Code: 111
Comments: Not reported

PROGRAM ID: 199947
Township Name: Not reported
Region: 1
Interest Type: Deleted Tank Site
ADDR ID: 198636
Interest Telephone: 2187394036
Preferred ID: 10923
Interest Start Date: 07/23/1992
Interest End Date: Not reported
Activity Flag: N
TMSP Added: 07/23/1992
TMSP Last Update: 08/28/2006 09:11:54
Staff ID Last Update: RSUCHAN
Source: TALES
Source ID: 0
Country Code: USA
FOR State: Not reported
FOR Zone: None
FIPS County Code: 111
Comments: Not reported

PROGRAM ID: 215963
Township Name: Elmo
Region: 1

Map ID
Direction
Distance
Elevation

MAP FINDINGS

Site

Database(s)

EDR ID Number
EPA ID Number

ORTONS FERGUS 76-CITGO (Continued)

U000280140

Interest Type: Leak Site
ADDR ID: 263028
Interest Telephone: NO CORE PI PH.
Preferred ID: 3185
Interest Start Date: 03/19/1998
Interest End Date: 11/13/2006
Activity Flag: N
TMSP Added: 11/13/2006
TMSP Last Update: 11/10/2014 08:17:06
Staff ID Last Update: RGAGLE
Source: CORE
Source ID: 241413
Country Code: USA
FOR State: Not reported
FOR Zone: Not reported
FIPS County Code: 111
Comments: Not reported

PROGRAM ID: 215963
Township Name: Not reported
Region: 1
Interest Type: Deleted Leak Site
ADDR ID: 263028
Interest Telephone: 2188475864
Preferred ID: 3185
Interest Start Date: 03/19/1998
Interest End Date: Not reported
Activity Flag: Not reported
TMSP Added: 12/04/1999
TMSP Last Update: 11/13/2006 09:03:40
Staff ID Last Update: RSUCHAN
Source: TALES
Source ID: 0
Country Code: USA
FOR State: Not reported
FOR Zone: Not reported
FIPS County Code: 111
Comments: Not reported

Latitude Longitude:
Program Id: 199947
Lat/Long ID: 157643
Latitude Degrees: 46
Latitude Minutes: 17
Latitude Seconds: .34
Longitude Degrees: -96
Longitude Minutes: 4
Longitude Seconds: 47.2
Collection Date: 03/22/2010 17:46:58
Lat/Long Description: Not reported
TMSP Added: 03/22/2010 18:26:44
TMSP Last Update: 03/22/2010 18:26:44
Staff ID Last Update: MAPT_NC
Coord Source Type: Not reported
Org Name Source: Not reported
Coord Coll Meth: A1
Map Scale Code: Not reported

Map ID
Direction
Distance
Elevation

MAP FINDINGS

Site

Database(s)

EDR ID Number
EPA ID Number

ORTONS FERGUS 76-CITGO (Continued)

U000280140

Source: CORE
Site ID: 213807
Spatial ID: 51370029

Tab Site:

Program Id: 199947
Facility Code: 34
Above or Under Code: 2
Indian Reservation: N
Ust Registration Date: 03/27/1986 00:00:00
Ast Registration Date: Not reported
TMSP Added: 07/23/1992 19:11:05
TMSP Last Update: 05/23/2003 09:21:02
Staff ID Last Update: SYS
Max Monthly Gallons: Not reported
Vapor Recovery Installed: U
Vapor Notif Required: U

Latitude Longitude:

Program Id: 215963
Lat/Long ID: 2632
Latitude Degrees: 46
Latitude Minutes: 17
Latitude Seconds: .5292
Longitude Degrees: -96
Longitude Minutes: 4
Longitude Seconds: 46.5722
Collection Date: Not reported
Lat/Long Description: Not reported
TMSP Added: 08/03/2004 12:34:05
TMSP Last Update: 05/03/2007 08:50:54
Staff ID Last Update: RSUCHAN
Coord Source Type: Not reported
Org Name Source: Not reported
Coord Coll Meth: A1
Map Scale Code: Not reported
Source: TALES
Site ID: 241413
Spatial ID: 51737957

Program Id: 215963
Lat/Long ID: 130021
Latitude Degrees: 46
Latitude Minutes: 17
Latitude Seconds: .53
Longitude Degrees: -96
Longitude Minutes: 4
Longitude Seconds: 46.56
Collection Date: 03/29/2010 19:07:34
Lat/Long Description: Not reported
TMSP Added: 11/13/2006 09:03:46
TMSP Last Update: 03/29/2010 19:32:28
Staff ID Last Update: MAPT_NC
Coord Source Type: Not reported
Org Name Source: Not reported

Map ID
Direction
Distance
Elevation

MAP FINDINGS

Site

Database(s)

EDR ID Number
EPA ID Number

ORTONS FERGUS 76-CITGO (Continued)

U000280140

Coord Coll Meth: A1
Map Scale Code: Not reported
Source: CORE
Site ID: 241413
Spatial ID: 51737957

Staff Name:
Program Id: 215963
Staff Sequence ID: 11561
Staff Type: Not reported
Staff Name: Not reported
TMSP Added: 12/04/1999 14:04:08
TMSP Last Update: 01/20/2012 10:39:36
Staff ID Last Update: RSUCHAN
Last Name: Not reported
First Name: Not reported
Middle Initial: Not reported
Functional Area Code: SPS
Staff ID Number: 4097

Program Id: 215963
Staff Sequence ID: 15477
Staff Type: Not reported
Staff Name: Not reported
TMSP Added: 12/04/1999 14:04:12
TMSP Last Update: 01/20/2012 10:39:35
Staff ID Last Update: RSUCHAN
Last Name: Not reported
First Name: Not reported
Middle Initial: Not reported
Functional Area Code: LPM
Staff ID Number: 3358

Program Id: 215963
Staff Sequence ID: 27078
Staff Type: Not reported
Staff Name: Not reported
TMSP Added: 12/04/1999 14:04:24
TMSP Last Update: 01/20/2012 10:39:36
Staff ID Last Update: RSUCHAN
Last Name: Not reported
First Name: Not reported
Middle Initial: Not reported
Functional Area Code: HYD
Staff ID Number: 3422

WIMN:
Status: Y
Latitude: 46.2834808
Longitude: -96.0796006
Item ID: 192725-AISI0000192725
AI ID: 192725
Document ID: 0
Subject Item Type Code: CON
Subject Item Category Code: AISI

Map ID
Direction
Distance
Elevation

MAP FINDINGS

Site

Database(s)

EDR ID Number
EPA ID Number

ORTONS FERGUS 76-CITGO (Continued)

U000280140

Subject Item ID: 192725
Subject Item Category Description: Agency Interest
Subject Item Type Description: Conventional Site
Description: Not reported
Subject Item Designation: Not reported
MPCA Program: Investigation and Cleanup
Program List: SR
City, Township or Unorganized code: 239475
City, Township or Unorganized Name: Fergus Falls
Congressional District Code: 7
House District: 8A
Senate District: 8
USGS 8-digits: 09020103
USGS 8-digits Name: Otter Tail River
USGS 10-digits: 902010309
USGS 12-digits: 90201030904
USGS 12-digits Name: City of Fergus Falls-Otter Tail River
MDH Drinking Water Management Code: 0
MDH Drinking Water Management Name: Not reported
Location Description: Not reported
Township, Range, Direction, Section QQ: 13343234dc
PLS Township: 133
Range: 43
Range Direction: W
Section: 34
Quarters: dc
Collection Method Code: A1
Method Description: Address Matching House Number
Ref Code: GEN
Ref Description: General Location
Location Verified Flag: N
Collection Date: 04/25/2016
Timestamp of Creation: 11/13/2006
User Name of Creator: DELTA_M_R2
Timestamp of Last Update: 04/26/2016
User Name of Last Update: spatial_
Status Date: Not reported
The Delta Spatial ID: 51737956
Activity: Petroleum Remediation, Leak Site
Activity List: Petroleum Remediation, Leak Site
MPCA ID: LS0003185
MPCA List: LS0003185
Program List: Investigation and Cleanup
Classification: Not reported
Site URL: <http://cf.pca.state.mn.us/wimn/siteInfo.cfm?siteid=192725>

WIMN:

Legislative District: 8A
Latitude: 46.28342879
Longitude: -96.07977970
Activity: Leak Site
MPCA ID: 3185
Major Watershed: Otter Tail River
Site URL: <http://cf.pca.state.mn.us/wimn/siteInfo.cfm?siteid=241413>
Coordinate Collection Method: Address Matching House Number
Status: Inactive

Legislative District: 8A

Map ID
Direction
Distance
Elevation

MAP FINDINGS

Site

Database(s)

EDR ID Number
EPA ID Number

ORTONS FERGUS 76-CITGO (Continued)

U000280140

Latitude: 46.28342879
Longitude: -96.07977970
Activity: Tank Site
MPCA ID: 10923
Major Watershed: Otter Tail River
Site URL: <http://cf.pca.state.mn.us/wimn/siteInfo.cfm?siteid=213807>
Coordinate Collection Method: Address Matching House Number
Status: Inactive

Status: N
Latitude: 46.2834287
Longitude: -96.0797797
Item ID: 107057-AISI0000107057
AI ID: 107057
Document ID: 0
Subject Item Type Code: CON
Subject Item Category Code: AISI
Subject Item ID: 107057
Subject Item Category Description: Agency Interest
Subject Item Type Description: Conventional Site
Description: Not reported
Subject Item Designation: Not reported
MPCA Program: Tanks
Program List: TL
City, Township or Unorganized code: 239475
City, Township or Unorganized Name: Fergus Falls
Congressional District Code: 7
House District: 8A
Senate District: 8
USGS 8-digits: 09020103
USGS 8-digits Name: Otter Tail River
USGS 10-digits: 902010309
USGS 12-digits: 90201030904
USGS 12-digits Name: City of Fergus Falls-Otter Tail River
MDH Drinking Water Management Code: 0
MDH Drinking Water Management Name: Not reported
Location Description: Not reported
Township, Range, Direction, Section QQ: 13343234dc
PLS Township: 133
Range: 43
Range Direction: W
Section: 34
Quarters: dc
Collection Method Code: A1
Method Description: Address Matching House Number
Ref Code: GEN
Ref Description: General Location
Location Verified Flag: N
Collection Date: 09/27/2015
Timestamp of Creation: 08/28/2006
User Name of Creator: DELTA_M_R1
Timestamp of Last Update: 04/26/2016
User Name of Last Update: spatial_
Status Date: Not reported
The Delta Spatial ID: 51370028
Activity: Underground Tanks

Map ID
Direction
Distance
Elevation

MAP FINDINGS

Site

Database(s)

EDR ID Number
EPA ID Number

ORTONS FERGUS 76-CITGO (Continued)

U000280140

Activity List: Underground Tanks
MPCA ID: TS0010923
MPCA List: TS0010923
Program List: Tanks
Classification: Not reported
Site URL: <http://cf.pca.state.mn.us/wimn/siteInfo.cfm?siteid=107057>

WIMN:

Legislative District: 8A
Latitude: 46.28342879
Longitude: -96.07977970
Activity: Leak Site
MPCA ID: 3185
Major Watershed: Otter Tail River
Site URL: <http://cf.pca.state.mn.us/wimn/siteInfo.cfm?siteid=241413>
Coordinate Collection Method: Address Matching House Number
Status: Inactive

Legislative District: 8A
Latitude: 46.28342879
Longitude: -96.07977970
Activity: Tank Site
MPCA ID: 10923
Major Watershed: Otter Tail River
Site URL: <http://cf.pca.state.mn.us/wimn/siteInfo.cfm?siteid=213807>
Coordinate Collection Method: Address Matching House Number
Status: Inactive

133
South
1/4-1/2
0.356 mi.
1880 ft.

NORGRENS PAINTING
720 W BANCROFT AVE
FERGUS FALLS, MN 56537

WIMN S110219754
N/A

Relative:
Higher

WIMN:

Actual:
1200 ft.

Status: N
Latitude: 46.2752394
Longitude: -96.0850166
Item ID: 13751-AISI0000013751
AI ID: 13751
Document ID: 0
Subject Item Type Code: CON
Subject Item Category Code: AISI
Subject Item ID: 13751
Subject Item Category Description: Agency Interest
Subject Item Type Description: Conventional Site
Description: Not reported
Subject Item Designation: Not reported
MPCA Program: Hazardous Waste
Program List: HW
City, Township or Unorganized code: 239475
City, Township or Unorganized Name: Fergus Falls
Congressional District Code: 7
House District: 8A
Senate District: 8
USGS 8-digits: 09020103
USGS 8-digits Name: Otter Tail River

Map ID
 Direction
 Distance
 Elevation

MAP FINDINGS

Site

Database(s)

EDR ID Number
 EPA ID Number

NORGRENS PAINTING (Continued)

S110219754

USGS 10-digits: 902010309
 USGS 12-digits: 90201030904
 USGS 12-digits Name: City of Fergus Falls-Otter Tail River
 MDH Drinking Water Management Code: 0
 MDH Drinking Water Management Name: Not reported
 Location Description: Not reported
 Township, Range, Direction, Section QQ: 13243204da
 PLS Township: 132
 Range: 43
 Range Direction: W
 Section: 4
 Quarters: da
 Collection Method Code: A1
 Method Description: Address Matching House Number
 Ref Code: GEN
 Ref Description: General Location
 Location Verified Flag: N
 Collection Date: 09/27/2015
 Timestamp of Creation: 07/26/1999
 User Name of Creator: DELTA_M_R1
 Timestamp of Last Update: 04/26/2016
 User Name of Last Update: spatial_
 Status Date: Not reported
 The Delta Spatial ID: 11422
 Activity: Hazardous Waste
 Activity List: Hazardous Waste
 MPCA ID: 706115185
 MPCA List: 706115185
 Program List: Hazardous Waste
 Classification: Painting and Wall Covering Contractors
 Site URL: <http://cf.pca.state.mn.us/wimn/siteInfo.cfm?siteid=13751>

WIMN:

Legislative District: 8A
 Latitude: 46.27522162
 Longitude: -96.08519450
 Activity: Hazardous Waste, Small to Minimal QG
 MPCA ID: 706115185
 Major Watershed: Otter Tail River
 Site URL: <http://cf.pca.state.mn.us/wimn/siteInfo.cfm?siteid=25949>
 Coordinate Collection Method: Address Matching House Number
 Status: Inactive

134
ENE
1/4-1/2
0.365 mi.
1925 ft.

CONAGRA INC
309 W STANTON AVE
FERGUS FALLS, MN 56537

UST 1000146241
RCRA NonGen / NLR MND060467438
FINDS
ECHO
Financial Assurance
WIMN

Relative:
Lower

UST:

Actual:
1163 ft.

Item Compartment ID: 114608-EQUI0000000001-1
 AI ID: 114608
 Tank Site ID: TS8669
 Item ID: 114608-EQUI0000000001
 SI Type: Underground Storage Tank System
 SI Design: 001

Map ID
Direction
Distance
Elevation

MAP FINDINGS

Site

Database(s)

EDR ID Number
EPA ID Number

CONAGRA INC (Continued)

1000146241

SI Description: Not reported
Compartment Number: 1
Substance: Fuel Oil
Wall Type: Single
Overfill Prevention System: Not reported
Install Date: 11/15/1975
Material: Bare/Paint/Asph Coat Steel
Status Change Date: 5/13/2014
Tank Status: Removed
Tanks Contractor: Not reported
Capacity Gallons: 10000
Longitude: -96.07622721
Latitude: 46.28248617
Coord Collection Method: Address Matching House Number
Owner: Conagra Inc
Owner Address: Not reported
Owner City: Not reported
Owner State: Not reported
Owner Zip: Not reported
Tanks URL: https://cf.pca.state.mn.us/programs/tank_leak/siteDetail.cfm?id=8669&programInterest=TS

UST Prior to 08/2016:

Envid: 1000146241
Program Interest Id: 197906
Facility Address 2: Not reported
Address Id: 196640
MPCA Tank Number: 001
Above/Under Ground: 2
Piping Cathodic Protection: 3
Tank Cathodic Protection: 5
Substance: 13
Client Tank Number: 001
AST Base Material: Not reported
Piping Material: 9
Piping Material Desc: OTHER
Secondary Containment Tank: Not reported
Secondary Containment Pipe: Not reported
Tank Material: 1
Tank Dispenser Code: 2
Tank Status Code: 5
Tank Capacity: 10000
Tank Registration Date: 02/21/1986 00:00:00
Unregulated Tank Registration Date: Not reported
Compartmental Tank Flag: Not reported
Heating Product Flag: Y
HazWaste Generator Id: 079350
Product Replaced Date: Not reported
Comments: Not reported
Date Added: 10/10/1999 10:57:03
Date Last Updated: 05/28/2014 15:34:54
Staff Id Who Did The Last Update: JHENRY
In Compliance: Y
Serial Number: Not reported
Tank Dual Use: N
Preferred ID: 8669

Lat/Long:

Map ID
Direction
Distance
Elevation

MAP FINDINGS

Site

Database(s)

EDR ID Number
EPA ID Number

CONAGRA INC (Continued)

1000146241

Latitude Degree: Not reported
Latitude Minute: Not reported
Latitude Second: Not reported
Longitude Degree: Not reported
Longitude Minute: Not reported
Longitude Second: Not reported
Staff Id Who Did The Last Update: RDULLIN
Program Id: 197906
Latlong ID: 0
Collection Date: Not reported
LatLong Description: Not reported
TMSP Added: 03/10/2011 10:56:30
Date Last Updated: 03/10/2011 10:56:30
Coord Source Type: Not reported
Org Name Source: Not reported

Latitude Degree: 46
Latitude Minute: 16
Latitude Second: 56.92
Longitude Degree: -96
Longitude Minute: 4
Longitude Second: 34.38
Staff Id Who Did The Last Update: MAPT_NC
Program Id: 197906
Latlong ID: 170149
Collection Date: 03/29/2010 17:52:36
LatLong Description: Not reported
TMSP Added: 03/29/2010 19:01:57
Date Last Updated: 03/29/2010 19:01:57
Coord Source Type: Not reported
Org Name Source: Not reported

Insrem:
Piping Material: Not reported
Action Completed Date: Not reported
Staff Id Who Did The Last Update: JHENRY

Tab site:
Facility Code: 19
Staff Id Who Did The Last Update: SYS
Program Interest Id: 197906
Above Or Underground: 1
Indian Reservation: 1
UST Registration Date: 02/21/1986 00:00:00
AST Registration Date: Not reported
Date Added: 07/23/1992 19:11:05
Date Last Updated: 05/23/2003 09:21:02
Max Monthly Gallons: Not reported
Vapor Recovery Installed: 1
Vapor Notify Required: 1

Tank A:
Staff Id Who Did The Last Update: JHENRY
MPCA Tank Number: 001
Above Or Underground: 1
Tank Action ID: 1027657

Map ID
Direction
Distance
Elevation

MAP FINDINGS

Site

Database(s)

EDR ID Number
EPA ID Number

CONAGRA INC (Continued)

1000146241

Contractor Number: 475
Supervisor Number: 7112
Tank Action: 1
Action Date: 05/13/2014 00:00:00
Action Date Unknown: 1
Corrosion Expert Name: Not reported
Lab Flag: Not reported
Date Added: 05/28/2014 15:35:18
Date Last Updated: 05/28/2014 15:35:18

Staff Id Who Did The Last Update: TANKS
MPCA Tank Number: 001
Above Or Underground: 1
Tank Action ID: 312627
Contractor Number: Not reported
Supervisor Number: Not reported
Tank Action: 1
Action Date: 11/15/1975 00:00:00
Action Date Unknown: 1
Corrosion Expert Name: Not reported
Lab Flag: Not reported
Date Added: 05/05/2000 08:31:58
Date Last Updated: 05/04/2002 08:08:45

Tank C:

MPCA Tank Number: 001
Above Or Underground: 1
Compartment Number: 1
Tank Stored Product Code: 13
Tank Stored Product Desc: FUEL OIL
Compartment Cap: 10000
Heating: 1
Other Desc: Not reported
Date Added: 10/10/1999 10:58:30
Date Last Updated: 05/04/2002 08:08:45

RCRA NonGen / NLR:

Date form received by agency: 04/03/1987
Facility name: CONAGRA INC
Facility address: 309 W STANTON ST
FERGUS FALLS, MN 565372504
EPA ID: MND060467438
Contact: IRV BUCHHOLZ
Contact address: 309 W STANTON ST
FERGUS FALLS, MN 565372504
Contact country: US
Contact telephone: (218) 736-7581
Contact email: Not reported
EPA Region: 05
Classification: Non-Generator
Description: Handler: Non-Generators do not presently generate hazardous waste

Owner/Operator Summary:

Owner/operator name: NAME NOT REPORTED
Owner/operator address: ADDRESS NOT REPORTED

Map ID
Direction
Distance
Elevation

MAP FINDINGS

Site

Database(s)

EDR ID Number
EPA ID Number

CONAGRA INC (Continued)

1000146241

CITY NOT REPORTED, AK 99998
Owner/operator country: Not reported
Owner/operator telephone: (312) 555-1212
Legal status: Private
Owner/Operator Type: Operator
Owner/Op start date: Not reported
Owner/Op end date: Not reported

Owner/operator name: CONAGRA INC
Owner/operator address: ONE CONAGRA DR
OMAHA, NE 68102
Owner/operator country: US
Owner/operator telephone: (218) 736-7581
Legal status: Private
Owner/Operator Type: Owner
Owner/Op start date: 06/15/1999
Owner/Op end date: 06/15/1999

Handler Activities Summary:

U.S. importer of hazardous waste: No
Mixed waste (haz. and radioactive): No
Recycler of hazardous waste: No
Transporter of hazardous waste: No
Treater, storer or disposer of HW: No
Underground injection activity: No
On-site burner exemption: No
Furnace exemption: No
Used oil fuel burner: No
Used oil processor: No
User oil refiner: No
Used oil fuel marketer to burner: No
Used oil Specification marketer: No
Used oil transfer facility: No
Used oil transporter: No

. Waste code: X001
. Waste name: WASTE OILS

Violation Status: No violations found

FINDS:

Registry ID: 110001850346

Environmental Interest/Information System

AFS (Aerometric Information Retrieval System (AIRS) Facility Subsystem) replaces the former Compliance Data System (CDS), the National Emission Data System (NEDS), and the Storage and Retrieval of Aerometric Data (SAROAD). AIRS is the national repository for information concerning airborne pollution in the United States. AFS is used to track emissions and compliance data from industrial plants. AFS data are utilized by states to prepare State Implementation Plans to comply with regulatory programs and by EPA as an input for the estimation of total national emissions. AFS is undergoing a major redesign to support facility operating permits required under Title V of the Clean Air Act.

Map ID
Direction
Distance
Elevation

MAP FINDINGS

Site

Database(s)

EDR ID Number
EPA ID Number

CONAGRA INC (Continued)

1000146241

RCRAInfo is a national information system that supports the Resource Conservation and Recovery Act (RCRA) program through the tracking of events and activities related to facilities that generate, transport, and treat, store, or dispose of hazardous waste. RCRAInfo allows RCRA program staff to track the notification, permit, compliance, and corrective action activities required under RCRA.

STATE MASTER

AIR MINOR

[Click this hyperlink](#) while viewing on your computer to access additional FINDS: detail in the EDR Site Report.

ECHO:

Envid: 1000146241
Registry ID: 110001850346
DFR URL: <http://echo.epa.gov/detailed-facility-report?fid=110001850346>

MN Financial Assurance 1:

PROGRAM ID: 197906
Township Name: Not reported
Region: 1
Interest Type: Deleted Tank Site
ADDR ID: 196640
Interest Telephone: 2187367581
Preferred ID: 8669
Interest Start Date: 07/23/1992
Interest End Date: Not reported
Activity Flag: Y
TMSP Added: 07/23/1992
TMSP Last Update: 08/31/2006 07:26:28
Staff ID Last Update: RSUCHAN
Source: TALES
Source ID: 0
Country Code: USA
FOR State: Not reported
FOR Zone: Not reported
FIPS County Code: 111
Comments: Not reported

PROGRAM ID: 197906
Township Name: Elmo
Region: 1
Interest Type: Tank site
ADDR ID: 196640
Interest Telephone: NO CORE PI PH.
Preferred ID: 8669
Interest Start Date: 07/23/1992
Interest End Date: Not reported
Activity Flag: Y
TMSP Added: 08/31/2006
TMSP Last Update: 05/28/2014 15:30:59
Staff ID Last Update: JHENRY
Source: CORE

Map ID
Direction
Distance
Elevation

MAP FINDINGS

Site

Database(s)

EDR ID Number
EPA ID Number

CONAGRA INC (Continued)

1000146241

Source ID: 220105
Country Code: USA
FOR State: Not reported
FOR Zone: Not reported
FIPS County Code: 111
Comments: Not reported

Latitude Longitude:
Program Id: 197906
Lat/Long ID: 0
Latitude Degrees: Not reported
Latitude Minutes: Not reported
Latitude Seconds: Not reported
Longitude Degrees: Not reported
Longitude Minutes: Not reported
Longitude Seconds: Not reported
Collection Date: Not reported
Lat/Long Description: Not reported
TMSP Added: 03/10/2011 10:56:30
TMSP Last Update: 03/10/2011 10:56:30
Staff ID Last Update: RDULLIN
Coord Source Type: Not reported
Org Name Source: Not reported
Coord Coll Meth: Not reported
Map Scale Code: Not reported
Source: TALES
Site ID: 220105
Spatial ID: 51384772

Program Id: 197906
Lat/Long ID: 170149
Latitude Degrees: 46
Latitude Minutes: 16
Latitude Seconds: 56.92
Longitude Degrees: -96
Longitude Minutes: 4
Longitude Seconds: 34.38
Collection Date: 03/29/2010 17:52:36
Lat/Long Description: Not reported
TMSP Added: 03/29/2010 19:01:57
TMSP Last Update: 03/29/2010 19:01:57
Staff ID Last Update: MAPT_NC
Coord Source Type: Not reported
Org Name Source: Not reported
Coord Coll Meth: A1
Map Scale Code: Not reported
Source: CORE
Site ID: 220105
Spatial ID: 51384772

Tab Site:
Program Id: 197906
Facility Code: 19
Above or Under Code: 2
Indian Reservation: N
Ust Registration Date: 02/21/1986 00:00:00

Map ID
Direction
Distance
Elevation

MAP FINDINGS

Site

Database(s)

EDR ID Number
EPA ID Number

CONAGRA INC (Continued)

1000146241

Ast Registration Date: Not reported
TMSP Added: 07/23/1992 19:11:05
TMSP Last Update: 05/23/2003 09:21:02
Staff ID Last Update: SYS
Max Monthly Gallons: Not reported
Vapor Recovery Installed: U
Vapor Notif Required: U

WIMN:

Status: Y
Latitude: 46.2824781
Longitude: -96.0762185
Item ID: 114608-AISI0000114608
AI ID: 114608
Document ID: 0
Subject Item Type Code: CON
Subject Item Category Code: AISI
Subject Item ID: 114608
Subject Item Category Description: Agency Interest
Subject Item Type Description: Conventional Site
Description: Not reported
Subject Item Designation: Not reported
MPCA Program: Tanks
Program List: TL
City, Township or Unorganized code: 239475
City, Township or Unorganized Name: Fergus Falls
Congressional District Code: 7
House District: 8A
Senate District: 8
USGS 8-digits: 09020103
USGS 8-digits Name: Otter Tail River
USGS 10-digits: 902010309
USGS 12-digits: 90201030904
USGS 12-digits Name: City of Fergus Falls-Otter Tail River
MDH Drinking Water Management Code: 0
MDH Drinking Water Management Name: Not reported
Location Description: Not reported
Township, Range, Direction, Section QQ: 13343234dc
PLS Township: 133
Range: 43
Range Direction: W
Section: 34
Quarters: dc
Collection Method Code: A1
Method Description: Address Matching House Number
Ref Code: GEN
Ref Description: General Location
Location Verified Flag: N
Collection Date: 09/27/2015
Timestamp of Creation: 08/31/2006
User Name of Creator: DELTA_M_R1
Timestamp of Last Update: 04/26/2016
User Name of Last Update: spatial_
Status Date: Not reported
The Delta Spatial ID: 51384771
Activity: Underground Tanks

Map ID
Direction
Distance
Elevation

MAP FINDINGS

Site

Database(s)

EDR ID Number
EPA ID Number

CONAGRA INC (Continued)

1000146241

Activity List: Underground Tanks
MPCA ID: TS0008669
MPCA List: TS0008669
Program List: Tanks
Classification: Not reported
Site URL: <http://cf.pca.state.mn.us/wimn/siteInfo.cfm?siteid=114608>

WIMN:

Legislative District: 8A
Latitude: 46.28247815
Longitude: -96.07621851
Activity: Tank Site
MPCA ID: 8669
Major Watershed: Otter Tail River
Site URL: <http://cf.pca.state.mn.us/wimn/siteInfo.cfm?siteid=220105>
Coordinate Collection Method: Address Matching House Number
Status: Active

Legislative District: 8A
Latitude: 46.28247815
Longitude: -96.07621851
Activity: Hazardous Waste, Small to Minimal QG
MPCA ID: MND060467438
Major Watershed: Otter Tail River
Site URL: <http://cf.pca.state.mn.us/wimn/siteInfo.cfm?siteid=55890>
Coordinate Collection Method: Address Matching House Number
Status: Inactive

Status: N
Latitude: 46.2825438
Longitude: -96.0761073
Item ID: 41321-AISI0000041321
AI ID: 41321
Document ID: 0
Subject Item Type Code: CON
Subject Item Category Code: AISI
Subject Item ID: 41321
Subject Item Category Description: Agency Interest
Subject Item Type Description: Conventional Site
Description: Not reported
Subject Item Designation: Not reported
MPCA Program: Hazardous Waste
Program List: HW
City, Township or Unorganized code: 239475
City, Township or Unorganized Name: Fergus Falls
Congressional District Code: 7
House District: 8A
Senate District: 8
USGS 8-digits: 09020103
USGS 8-digits Name: Otter Tail River
USGS 10-digits: 902010309
USGS 12-digits: 90201030904
USGS 12-digits Name: City of Fergus Falls-Otter Tail River
MDH Drinking Water Management Code: 0
MDH Drinking Water Management Name: Not reported
Location Description: Not reported
Township, Range, Direction, Section QQ: 13343234dd

Map ID
 Direction
 Distance
 Elevation

MAP FINDINGS

Site

Database(s)

EDR ID Number
 EPA ID Number

CONAGRA INC (Continued)

1000146241

PLS Township: 133
 Range: 43
 Range Direction: W
 Section: 34
 Quarters: dd
 Collection Method Code: A1
 Method Description: Address Matching House Number
 Ref Code: GEN
 Ref Description: General Location
 Location Verified Flag: N
 Collection Date: 07/01/2016
 Timestamp of Creation: 07/29/1999
 User Name of Creator: DELTA_M_R1
 Timestamp of Last Update: 07/01/2016
 User Name of Last Update: geo_nc
 Status Date: Not reported
 The Delta Spatial ID: 44344
 Activity: Hazardous Waste
 Activity List: Hazardous Waste
 MPCA ID: MND060467438
 MPCA List: MND060467438
 Program List: Hazardous Waste
 Classification: Not reported
 Site URL: <http://cf.pca.state.mn.us/wimn/siteInfo.cfm?siteid=41321>

WIMN:

Legislative District: 8A
 Latitude: 46.28247815
 Longitude: -96.07621851
 Activity: Tank Site
 MPCA ID: 8669
 Major Watershed: Otter Tail River
 Site URL: <http://cf.pca.state.mn.us/wimn/siteInfo.cfm?siteid=220105>
 Coordinate Collection Method: Address Matching House Number
 Status: Active

Legislative District: 8A
 Latitude: 46.28247815
 Longitude: -96.07621851
 Activity: Hazardous Waste, Small to Minimal QG
 MPCA ID: MND060467438
 Major Watershed: Otter Tail River
 Site URL: <http://cf.pca.state.mn.us/wimn/siteInfo.cfm?siteid=55890>
 Coordinate Collection Method: Address Matching House Number
 Status: Inactive

135
 NE
 1/4-1/2
 0.403 mi.
 2129 ft.

OUR LADY OF VICTORY SCHOOL
426 CAVOUR AVE W
FERGUS FALLS, MN 56537

UST
Financial Assurance
WIMN

U000884477
N/A

Relative:
Higher

UST:
 Item Compart ID: 115948-EQUI0000000001-1
 AI ID: 115948
 Tank Site ID: TS16207
 Item ID: 115948-EQUI0000000001

Actual:
1179 ft.

Map ID
Direction
Distance
Elevation

MAP FINDINGS

Site

Database(s)

EDR ID Number
EPA ID Number

OUR LADY OF VICTORY SCHOOL (Continued)

U000884477

SI Type: Underground Storage Tank System
SI Design: 001
SI Description: Not reported
Compartment Number: 1
Substance: Fuel Oil
Wall Type: Single
Overfill Prevention System: Not reported
Install Date: 1/1/1978
Material: Bare/Paint/Asph Coat Steel
Status Change Date: 6/13/1996
Tank Status: Removed
Tanks Contractor: Not reported
Capacity Gallons: 7000
Longitude: -96.08994934
Latitude: 46.27016786
Coord Collection Method: Public Land Survey-Two Quarter
Owner: Our Lady Of Victory Church
Owner Address: Not reported
Owner City: Not reported
Owner State: Not reported
Owner Zip: Not reported
Tanks URL: https://cf.pca.state.mn.us/programs/tank_leak/siteDetail.cfm?id=16207&programInterest=TS

UST Prior to 08/2016:

Envid: U000884477
Program Interest Id: 204334
Facility Address 2: Not reported
Address Id: 202926
MPCA Tank Number: 001
Above/Under Ground: 2
Piping Cathodic Protection: 3
Tank Cathodic Protection: 5
Substance: 13
Client Tank Number: 001
AST Base Material: Not reported
Piping Material: 1
Piping Material Desc: Not reported
Secondary Containment Tank: Not reported
Secondary Containment Pipe: Not reported
Tank Material: 1
Tank Dispenser Code: 2
Tank Status Code: 5
Tank Capacity: 7000
Tank Registration Date: 04/06/1992 00:00:00
Unregulated Tank Registration Date: Not reported
Compartmental Tank Flag: Not reported
Heating Product Flag: Y
HazWaste Generator Id: Not reported
Product Replaced Date: Not reported
Comments: Not reported
Date Added: 10/10/1999 10:56:44
Date Last Updated: 09/24/2008 14:06:37
Staff Id Who Did The Last Update: RSUCHAN
In Compliance: Y
Serial Number: Not reported
Tank Dual Use: N
Preferred ID: 16207

Map ID
Direction
Distance
Elevation

MAP FINDINGS

Site

Database(s)

EDR ID Number
EPA ID Number

OUR LADY OF VICTORY SCHOOL (Continued)

U000884477

Lat/Long:

Latitude Degree: 46
Latitude Minute: 17
Latitude Second: 4.49
Longitude Degree: -96
Longitude Minute: 4
Longitude Second: 48.44
Staff Id Who Did The Last Update: MAPT_NC
Program Id: 204334
Latlong ID: 164488
Collection Date: 03/29/2010 17:52:42
LatLong Description: Not reported
TMSP Added: 03/29/2010 18:43:48
Date Last Updated: 03/29/2010 18:43:48
Coord Source Type: Not reported
Org Name Source: Not reported

Insrem:

Piping Material: 1
Action Completed Date: Not reported
Staff Id Who Did The Last Update: TANKS

Tabsite:

Facility Code: 43
Staff Id Who Did The Last Update: SYS
Program Interest Id: 204334
Above Or Underground: 1
Indian Reservation: 1
UST Registration Date: 04/06/1992 00:00:00
AST Registration Date: Not reported
Date Added: 07/23/1992 19:11:05
Date Last Updated: 05/23/2003 09:21:03
Max Monthly Gallons: Not reported
Vapor Recovery Installed: 1
Vapor Notify Required: 1

Tank A:

Staff Id Who Did The Last Update: TANKS
MPCA Tank Number: 001
Above Or Underground: 1
Tank Action ID: 839417
Contractor Number: Not reported
Supervisor Number: Not reported
Tank Action: 1
Action Date: 01/01/1978 00:00:00
Action Date Unknown: 1
Corrosion Expert Name: Not reported
Lab Flag: Not reported
Date Added: 05/05/2000 08:31:11
Date Last Updated: 05/04/2002 08:30:35

Staff Id Who Did The Last Update: TANKS
MPCA Tank Number: 001
Above Or Underground: 1
Tank Action ID: 849232

Map ID
Direction
Distance
Elevation

MAP FINDINGS

Site

Database(s)

EDR ID Number
EPA ID Number

OUR LADY OF VICTORY SCHOOL (Continued)

U000884477

Contractor Number: Not reported
Supervisor Number: Not reported
Tank Action: 1
Action Date: 06/13/1996 00:00:00
Action Date Unknown: 1
Corrosion Expert Name: Not reported
Lab Flag: N
Date Added: 05/05/2000 08:31:51
Date Last Updated: 05/04/2002 08:30:35

Tank C:

MPCA Tank Number: 001
Above Or Underground: 1
Compartment Number: 1
Tank Stored Product Code: 13
Tank Stored Product Desc: FUEL OIL
Compartment Cap: 7000
Heating: 1
Other Desc: Not reported
Date Added: 10/10/1999 10:58:11
Date Last Updated: 05/04/2002 08:30:35

MN Financial Assurance 1:

PROGRAM ID: 204334
Township Name: Not reported
Region: 1
Interest Type: Deleted Tank Site
ADDR ID: 202926
Interest Telephone: 2187362429
Preferred ID: 16207
Interest Start Date: 07/23/1992
Interest End Date: Not reported
Activity Flag: Not reported
TMSP Added: 07/23/1992
TMSP Last Update: 09/12/2006 15:15:16
Staff ID Last Update: RSUCHAN
Source: TALES
Source ID: 0
Country Code: USA
FOR State: Not reported
FOR Zone: Not reported
FIPS County Code: 111
Comments: Not reported

PROGRAM ID: 204334
Township Name: Elmo
Region: 1
Interest Type: Tank site
ADDR ID: 202926
Interest Telephone: NO CORE PI PH.
Preferred ID: 16207
Interest Start Date: 07/23/1992
Interest End Date: 09/12/2006
Activity Flag: N
TMSP Added: 09/12/2006

Map ID
Direction
Distance
Elevation

MAP FINDINGS

Site

Database(s)

EDR ID Number
EPA ID Number

OUR LADY OF VICTORY SCHOOL (Continued)

U000884477

TMSP Last Update: 11/10/2014 08:17:05
Staff ID Last Update: RGAGLE
Source: CORE
Source ID: 225132
Country Code: USA
FOR State: Not reported
FOR Zone: Not reported
FIPS County Code: 111
Comments: Not reported

Latitude Longitude:
Program Id: 204334
Lat/Long ID: 164488
Latitude Degrees: 46
Latitude Minutes: 17
Latitude Seconds: 4.49
Longitude Degrees: -96
Longitude Minutes: 4
Longitude Seconds: 48.44
Collection Date: 03/29/2010 17:52:42
Lat/Long Description: Not reported
TMSP Added: 03/29/2010 18:43:48
TMSP Last Update: 03/29/2010 18:43:48
Staff ID Last Update: MAPT_NC
Coord Source Type: Not reported
Org Name Source: Not reported
Coord Coll Meth: A1
Map Scale Code: Not reported
Source: CORE
Site ID: 225132
Spatial ID: 51422822

Tab Site:
Program Id: 204334
Facility Code: 43
Above or Under Code: 2
Indian Reservation: N
Ust Registration Date: 04/06/1992 00:00:00
Ast Registration Date: Not reported
TMSP Added: 07/23/1992 19:11:05
TMSP Last Update: 05/23/2003 09:21:03
Staff ID Last Update: SYS
Max Monthly Gallons: Not reported
Vapor Recovery Installed: U
Vapor Notif Required: U

WIMN:
Status: N
Latitude: 46.2845812
Longitude: -96.0801224
Item ID: 115948-AISI0000115948
AI ID: 115948
Document ID: 0
Subject Item Type Code: CON
Subject Item Category Code: AISI

Map ID
Direction
Distance
Elevation

MAP FINDINGS

Site

Database(s)

EDR ID Number
EPA ID Number

OUR LADY OF VICTORY SCHOOL (Continued)

U000884477

Subject Item ID:	115948
Subject Item Category Description:	Agency Interest
Subject Item Type Description:	Conventional Site
Description:	Not reported
Subject Item Designation:	Not reported
MPCA Program:	Tanks
Program List:	TL
City, Township or Unorganized code:	239475
City, Township or Unorganized Name:	Fergus Falls
Congressional District Code:	7
House District:	8A
Senate District:	8
USGS 8-digits:	09020103
USGS 8-digits Name:	Otter Tail River
USGS 10-digits:	902010309
USGS 12-digits:	90201030904
USGS 12-digits Name:	City of Fergus Falls-Otter Tail River
MDH Drinking Water Management Code:	0
MDH Drinking Water Management Name:	Not reported
Location Description:	Not reported
Township, Range, Direction, Section QQ:	13343234dc
PLS Township:	133
Range:	43
Range Direction:	W
Section:	34
Quarters:	dc
Collection Method Code:	A1
Method Description:	Address Matching House Number
Ref Code:	GEN
Ref Description:	General Location
Location Verified Flag:	N
Collection Date:	09/27/2015
Timestamp of Creation:	09/12/2006
User Name of Creator:	DELTA_M_R1
Timestamp of Last Update:	04/26/2016
User Name of Last Update:	spatial_
Status Date:	Not reported
The Delta Spatial ID:	51422821
Activity:	Underground Tanks
Activity List:	Underground Tanks
MPCA ID:	TS0016207
MPCA List:	TS0016207
Program List:	Tanks
Classification:	Not reported
Site URL:	http://cf.pca.state.mn.us/wimn/siteInfo.cfm?siteid=115948
WIMN:	
Legislative District:	8A
Latitude:	46.28458123
Longitude:	-96.08012248
Activity:	Tank Site
MPCA ID:	16207
Major Watershed:	Otter Tail River
Site URL:	http://cf.pca.state.mn.us/wimn/siteInfo.cfm?siteid=225132
Coordinate Collection Method:	Address Matching House Number
Status:	Inactive

Map ID
 Direction
 Distance
 Elevation

MAP FINDINGS

Site

Database(s)

EDR ID Number
 EPA ID Number

136
 ENE
 1/4-1/2
 0.409 mi.
 2162 ft.

CROWN AUTO INC
326 W LINCOLN AVE
FERGUS FALLS, MN 56537

Financial Assurance
MANIFEST
WIMN
NPDES

S107961101
N/A

Relative:
Higher

MN Financial Assurance 1:

Actual:
1175 ft.

PROGRAM ID: 198263
 Township Name: Not reported
 Region: 1
 Interest Type: Deleted Tank Site
 ADDR ID: 196990
 Interest Telephone: 2187394651
 Preferred ID: 9035
 Interest Start Date: 07/23/1992
 Interest End Date: Not reported
 Activity Flag: Not reported
 TMSP Added: 07/23/1992
 TMSP Last Update: 08/31/2006 11:13:41
 Staff ID Last Update: RSUCHAN
 Source: TALES
 Source ID: 0
 Country Code: USA
 FOR State: Not reported
 FOR Zone: None
 FIPS County Code: 111
 Comments: Not reported

PROGRAM ID: 198263
 Township Name: Elmo
 Region: 1
 Interest Type: Tank site
 ADDR ID: 35125
 Interest Telephone: NO CORE PI PH.
 Preferred ID: 9035
 Interest Start Date: 07/23/1992
 Interest End Date: 11/10/2008
 Activity Flag: N
 TMSP Added: 08/31/2006
 TMSP Last Update: 11/10/2014 08:17:05
 Staff ID Last Update: RGAGLE
 Source: CORE
 Source ID: 220564
 Country Code: USA
 FOR State: Not reported
 FOR Zone: Not reported
 FIPS County Code: 111
 Comments: Not reported

PROGRAM ID: 210160
 Township Name: Not reported
 Region: 1
 Interest Type: Tank site
 ADDR ID: 35125
 Interest Telephone: NO CORE PI PH.
 Preferred ID: 53081
 Interest Start Date: 04/01/1993
 Interest End Date: Not reported
 Activity Flag: Y

Map ID
Direction
Distance
Elevation

MAP FINDINGS

Site

Database(s)

EDR ID Number
EPA ID Number

CROWN AUTO INC (Continued)

S107961101

TMSP Added: 03/24/2006
TMSP Last Update: 03/24/2006 12:21:57
Staff ID Last Update: TALES
Source: CORE
Source ID: 25125
Country Code: USA
FOR State: Not reported
FOR Zone: Not reported
FIPS County Code: 111
Comments: Not reported

PROGRAM ID: 210160
Township Name: Not reported
Region: 1
Interest Type: Deleted Tank Site
ADDR ID: 187336
Interest Telephone: Not reported
Preferred ID: 53081
Interest Start Date: 04/01/1993
Interest End Date: Not reported
Activity Flag: Y
TMSP Added: 04/01/1993
TMSP Last Update: 03/24/2006 12:21:57
Staff ID Last Update: RSUCHAN
Source: TALES
Source ID: 0
Country Code: USA
FOR State: Not reported
FOR Zone: None
FIPS County Code: 111
Comments: Not reported

Latitude Longitude:
Program Id: 210160
Lat/Long ID: 0
Latitude Degrees: Not reported
Latitude Minutes: Not reported
Latitude Seconds: Not reported
Longitude Degrees: Not reported
Longitude Minutes: Not reported
Longitude Seconds: Not reported
Collection Date: Not reported
Lat/Long Description: Not reported
TMSP Added: 01/19/2013 12:43:53
TMSP Last Update: 01/19/2013 12:43:53
Staff ID Last Update: JBRANDO
Coord Source Type: Not reported
Org Name Source: Not reported
Coord Coll Meth: Not reported
Map Scale Code: Not reported
Source: TALES
Site ID: 25125
Spatial ID: 51069204

Program Id: 210160
Lat/Long ID: 57259
Latitude Degrees: 46

Map ID
Direction
Distance
Elevation

MAP FINDINGS

Site

Database(s)

EDR ID Number
EPA ID Number

CROWN AUTO INC (Continued)

S107961101

Latitude Minutes: 17
Latitude Seconds: 1.03
Longitude Degrees: -96
Longitude Minutes: 4
Longitude Seconds: 41.27
Collection Date: 03/12/2010 17:48:27
Lat/Long Description: Not reported
TMSP Added: 02/24/2001 00:00:00
TMSP Last Update: 03/12/2010 18:14:48
Staff ID Last Update: MAPT_NC
Coord Source Type: 2
Org Name Source: MPCA
Coord Coll Meth: A1
Map Scale Code: T
Source: CORE
Site ID: 25125
Spatial ID: 51069204

Tab Site:

Program Id: 210160
Facility Code: 44
Above or Under Code: 1
Indian Reservation: N
Ust Registration Date: Not reported
Ast Registration Date: 09/30/1991 00:00:00
TMSP Added: 04/01/1993 00:00:00
TMSP Last Update: 05/23/2003 09:21:04
Staff ID Last Update: SYS
Max Monthly Gallons: Not reported
Vapor Recovery Installed: U
Vapor Notif Required: U

Latitude Longitude:

Program Id: 198263
Lat/Long ID: 162995
Latitude Degrees: 46
Latitude Minutes: 17
Latitude Seconds: .73
Longitude Degrees: -96
Longitude Minutes: 4
Longitude Seconds: 41.98
Collection Date: 03/29/2010 17:52:37
Lat/Long Description: Not reported
TMSP Added: 03/29/2010 18:42:59
TMSP Last Update: 03/29/2010 18:42:59
Staff ID Last Update: MAPT_NC
Coord Source Type: Not reported
Org Name Source: Not reported
Coord Coll Meth: A1
Map Scale Code: Not reported
Source: CORE
Site ID: 220564
Spatial ID: 51385688

Map ID
Direction
Distance
Elevation

MAP FINDINGS

Site

Database(s)

EDR ID Number
EPA ID Number

CROWN AUTO INC (Continued)

S107961101

Tab Site:

Program Id: 198263
Facility Code: 34
Above or Under Code: 2
Indian Reservation: N
Ust Registration Date: 05/29/1986 00:00:00
Ast Registration Date: Not reported
TMSP Added: 07/23/1992 19:11:05
TMSP Last Update: 05/23/2003 09:21:02
Staff ID Last Update: SYS
Max Monthly Gallons: Not reported
Vapor Recovery Installed: U
Vapor Notif Required: U

MANIFEST:

Manifest ID: 652021
Generator ID: MND981803372
Generator AI ID: 10515
Transporter 1 ID: NDD000716738
Transporter 1 AI ID: 37705
Transporter 1 AI Name: Safety Kleen Corp
Transporter 1 Address: 1537 1/2 1st Ave S
Transporter 1 City: Fargo
Transporter 1 State: ND
Transporter 1 ZIP: 58103-1501
Transporter 2 ID: Not reported
Transporter 2 AI ID: Not reported
Transporter 2 AI Name: Not reported
Transporter 2 Address: Not reported
Transporter 2 City: Not reported
Transporter 2 State: Not reported
Transporter 2 ZIP: Not reported
TSD ID: NDD000716738
TSD AI ID: 37705
TSD AI Name: Safety Kleen Corp
TSD Address: 1537 1/2 1st Ave S
TSD City: Fargo
TSD State: ND
TSD Zip: 58103-1501
Gen Copy Recd Date: 2/7/2000 0:00:00
Fac Copy Recd Date: 2000-03-02 00:00:00
Gen Ship Date: 2000-01-31 00:00:00
Trans 1 Recd Date: 2000-01-31 00:00:00
Trans 2 Recd Date: Not reported
Tsd Recd Date: 2000-01-31 00:00:00
Comments: Not reported

Contact:

Generator AI ID: 10515
Generator ID: MND981803372
Generator AI Name: Fergus Champion Auto
Generator Contact: Mark Morrissette
Contact Address: PO Box 1231
Contact City: Alexandria
Contact State: MN
Contact Zip: 56308

Map ID
Direction
Distance
Elevation

MAP FINDINGS

Site

Database(s)

EDR ID Number
EPA ID Number

CROWN AUTO INC (Continued)

S107961101

Contact Email: Not reported
Contact Phone: 218-739-4651

Detail:

Manifest ID: 652021
Manifest Row: 1
Haz Material Name: RQ WASTE COMBUSTIBLE LIQUID NOS (PETROLEUM NAPHTHA)
Haz Class Number: Not reported
UN NA Number: NA1993
Packing Group Number: III
Container Qty: 1
Container Code: DMML
Waste Qty: 15
Waste Units Code: AD
Waste Code List: D001,D018,D039,D040

Manifest ID: 699107
Generator ID: MND981803372
Generator AI ID: 10515
Transporter 1 ID: NDD000716738
Transporter 1 AI ID: 37705
Transporter 1 AI Name: Safety Kleen Corp
Transporter 1 Address: 1537 1/2 1st Ave S
Transporter 1 City: Fargo
Transporter 1 State: ND
Transporter 1 ZIP: 58103-1501
Transporter 2 ID: Not reported
Transporter 2 AI ID: Not reported
Transporter 2 AI Name: Not reported
Transporter 2 Address: Not reported
Transporter 2 City: Not reported
Transporter 2 State: Not reported
Transporter 2 ZIP: Not reported
TSD ID: NDD000716738
TSD AI ID: 37705
TSD AI Name: Safety Kleen Corp
TSD Address: 1537 1/2 1st Ave S
TSD City: Fargo
TSD State: ND
TSD Zip: 58103-1501
Gen Copy Recd Date: 10/19/2000 0:00:00
Fac Copy Recd Date: 2000-10-27 00:00:00
Gen Ship Date: 2000-10-10 00:00:00
Trans 1 Recd Date: 2000-10-10 00:00:00
Trans 2 Recd Date: Not reported
Tsd Recd Date: 2000-10-10 00:00:00
Comments: Not reported

Contact:

Generator AI ID: 10515
Generator ID: MND981803372
Generator AI Name: Fergus Champion Auto
Generator Contact: Mark Morrisette
Contact Address: PO Box 1231
Contact City: Alexandria
Contact State: MN

Map ID
Direction
Distance
Elevation

MAP FINDINGS

Site

Database(s)

EDR ID Number
EPA ID Number

CROWN AUTO INC (Continued)

S107961101

Contact Zip: 56308
Contact Email: Not reported
Contact Phone: 218-739-4651

Detail:

Manifest ID: 699107
Manifest Row: 1
Haz Material Name: RQ WASTE COMBUSTIBLE LIQUID NOS (PETROLEUM NAPHTHA)
Haz Class Number: Not reported
UN NA Number: NA1993
Packing Group Number: III
Container Qty: 1
Container Code: DMML
Waste Qty: 15
Waste Units Code: AD
Waste Code List: D001,D018,D039,D040

Manifest ID: 391507
Generator ID: MND981803372
Generator AI ID: 10515
Transporter 1 ID: NDD000716738
Transporter 1 AI ID: 37705
Transporter 1 AI Name: Safety Kleen Corp
Transporter 1 Address: 1537 1/2 1st Ave S
Transporter 1 City: Fargo
Transporter 1 State: ND
Transporter 1 ZIP: 58103-1501
Transporter 2 ID: Not reported
Transporter 2 AI ID: Not reported
Transporter 2 AI Name: Not reported
Transporter 2 Address: Not reported
Transporter 2 City: Not reported
Transporter 2 State: Not reported
Transporter 2 ZIP: Not reported
TSD ID: NDD000716738
TSD AI ID: 37705
TSD AI Name: Safety Kleen Corp
TSD Address: 1537 1/2 1st Ave S
TSD City: Fargo
TSD State: ND
TSD Zip: 58103-1501
Gen Copy Recd Date: 6/10/1996 0:00:00
Fac Copy Recd Date: 1996-06-07 00:00:00
Gen Ship Date: 1996-06-03 00:00:00
Trans 1 Recd Date: 1996-06-03 00:00:00
Trans 2 Recd Date: Not reported
Tsd Recd Date: 1996-06-03 00:00:00
Comments: Not reported

Contact:

Generator AI ID: 10515
Generator ID: MND981803372
Generator AI Name: Fergus Champion Auto
Generator Contact: Mark Morrisette
Contact Address: PO Box 1231
Contact City: Alexandria

Map ID
Direction
Distance
Elevation

MAP FINDINGS

Site

Database(s)

EDR ID Number
EPA ID Number

CROWN AUTO INC (Continued)

S107961101

Contact State: MN
Contact Zip: 56308
Contact Email: Not reported
Contact Phone: 218-739-4651

Detail:

Manifest ID: 391507
Manifest Row: 1
Haz Material Name: WASTE COMBUSTIBLE LIQUID
Haz Class Number: Not reported
UN NA Number: NA1993
Packing Group Number: Not reported
Container Qty: 1
Container Code: DMML
Waste Qty: 15
Waste Units Code: AD
Waste Code List: D039

Manifest ID: 391508
Generator ID: MND981803372
Generator AI ID: 10515
Transporter 1 ID: ILD051060408
Transporter 1 AI ID: 37854
Transporter 1 AI Name: Safety Kleen Corp Headquarters
Transporter 1 Address: 777 Big Timber Rd
Transporter 1 City: Elgin
Transporter 1 State: IL
Transporter 1 ZIP: 60123-1488
Transporter 2 ID: Not reported
Transporter 2 AI ID: Not reported
Transporter 2 AI Name: Not reported
Transporter 2 Address: Not reported
Transporter 2 City: Not reported
Transporter 2 State: Not reported
Transporter 2 ZIP: Not reported
TSD ID: NDD000716738
TSD AI ID: 37705
TSD AI Name: Safety Kleen Corp
TSD Address: 1537 1/2 1st Ave S
TSD City: Fargo
TSD State: ND
TSD Zip: 58103-1501
Gen Copy Recd Date: 10/5/1992 0:00:00
Fac Copy Recd Date: 1992-09-28 00:00:00
Gen Ship Date: 1992-09-22 00:00:00
Trans 1 Recd Date: 1992-09-22 00:00:00
Trans 2 Recd Date: Not reported
Tsd Recd Date: 1992-09-22 00:00:00
Comments: Not reported

Contact:

Generator AI ID: 10515
Generator ID: MND981803372
Generator AI Name: Fergus Champion Auto
Generator Contact: Mark Morrissette
Contact Address: PO Box 1231

Map ID
Direction
Distance
Elevation

MAP FINDINGS

Site

Database(s)

EDR ID Number
EPA ID Number

CROWN AUTO INC (Continued)

S107961101

Contact City: Alexandria
Contact State: MN
Contact Zip: 56308
Contact Email: Not reported
Contact Phone: 218-739-4651

Detail:

Manifest ID: 391508
Manifest Row: 1
Haz Material Name: MINERAL SPIRITS, COMBUS. LIQ.
Haz Class Number: Not reported
UN NA Number: NA1993
Packing Group Number: Not reported
Container Qty: 1
Container Code: DMML
Waste Qty: 108
Waste Units Code: IB
Waste Code List: D001

Manifest ID: 391509
Generator ID: MND981803372
Generator AI ID: 10515
Transporter 1 ID: NDD000716738
Transporter 1 AI ID: 37705
Transporter 1 AI Name: Safety Kleen Corp
Transporter 1 Address: 1537 1/2 1st Ave S
Transporter 1 City: Fargo
Transporter 1 State: ND
Transporter 1 ZIP: 58103-1501
Transporter 2 ID: Not reported
Transporter 2 AI ID: Not reported
Transporter 2 AI Name: Not reported
Transporter 2 Address: Not reported
Transporter 2 City: Not reported
Transporter 2 State: Not reported
Transporter 2 ZIP: Not reported
TSD ID: NDD000716738
TSD AI ID: 37705
TSD AI Name: Safety Kleen Corp
TSD Address: 1537 1/2 1st Ave S
TSD City: Fargo
TSD State: ND
TSD Zip: 58103-1501
Gen Copy Recd Date: Not reported
Fac Copy Recd Date: 1994-08-08 00:00:00
Gen Ship Date: 1994-08-01 00:00:00
Trans 1 Recd Date: 1994-08-01 00:00:00
Trans 2 Recd Date: Not reported
Tsd Recd Date: 1994-08-01 00:00:00
Comments: Not reported

Contact:

Generator AI ID: 10515
Generator ID: MND981803372
Generator AI Name: Fergus Champion Auto
Generator Contact: Mark Morrissette

Map ID
Direction
Distance
Elevation

MAP FINDINGS

Site

Database(s)

EDR ID Number
EPA ID Number

CROWN AUTO INC (Continued)

S107961101

Contact Address: PO Box 1231
Contact City: Alexandria
Contact State: MN
Contact Zip: 56308
Contact Email: Not reported
Contact Phone: 218-739-4651

Detail:

Manifest ID: 391509
Manifest Row: 1
Haz Material Name: PETROLEUM NAPHTHA,COMBUS. LIQ.
Haz Class Number: Not reported
UN NA Number: NA1993
Packing Group Number: Not reported
Container Qty: 1
Container Code: DMML
Waste Qty: 14
Waste Units Code: AD
Waste Code List: D001

Manifest ID: 391510
Generator ID: MND981803372
Generator AI ID: 10515
Transporter 1 ID: NDD000716738
Transporter 1 AI ID: 37705
Transporter 1 AI Name: Safety Kleen Corp
Transporter 1 Address: 1537 1/2 1st Ave S
Transporter 1 City: Fargo
Transporter 1 State: ND
Transporter 1 ZIP: 58103-1501
Transporter 2 ID: Not reported
Transporter 2 AI ID: Not reported
Transporter 2 AI Name: Not reported
Transporter 2 Address: Not reported
Transporter 2 City: Not reported
Transporter 2 State: Not reported
Transporter 2 ZIP: Not reported
TSD ID: NDD000716738
TSD AI ID: 37705
TSD AI Name: Safety Kleen Corp
TSD Address: 1537 1/2 1st Ave S
TSD City: Fargo
TSD State: ND
TSD Zip: 58103-1501
Gen Copy Recd Date: 9/21/1998 0:00:00
Fac Copy Recd Date: 1998-09-28 00:00:00
Gen Ship Date: 1998-09-15 00:00:00
Trans 1 Recd Date: 1998-09-15 00:00:00
Trans 2 Recd Date: Not reported
Tsd Recd Date: 1998-09-15 00:00:00
Comments: Not reported

Contact:

Generator AI ID: 10515
Generator ID: MND981803372
Generator AI Name: Fergus Champion Auto

Map ID
Direction
Distance
Elevation

MAP FINDINGS

Site

Database(s)

EDR ID Number
EPA ID Number

CROWN AUTO INC (Continued)

S107961101

Generator Contact: Mark Morrisette
Contact Address: PO Box 1231
Contact City: Alexandria
Contact State: MN
Contact Zip: 56308
Contact Email: Not reported
Contact Phone: 218-739-4651

Detail:

Manifest ID: 391510
Manifest Row: 1
Haz Material Name: WASTE COMBUSTIBLE LIQUID
Haz Class Number: Not reported
UN NA Number: NA1993
Packing Group Number: Not reported
Container Qty: 1
Container Code: DMML
Waste Qty: 15
Waste Units Code: AD
Waste Code List: D039

Manifest ID: 391511
Generator ID: MND981803372
Generator AI ID: 10515
Transporter 1 ID: NDD000716738
Transporter 1 AI ID: 37705
Transporter 1 AI Name: Safety Kleen Corp
Transporter 1 Address: 1537 1/2 1st Ave S
Transporter 1 City: Fargo
Transporter 1 State: ND
Transporter 1 ZIP: 58103-1501
Transporter 2 ID: Not reported
Transporter 2 AI ID: Not reported
Transporter 2 AI Name: Not reported
Transporter 2 Address: Not reported
Transporter 2 City: Not reported
Transporter 2 State: Not reported
Transporter 2 ZIP: Not reported
TSD ID: NDD000716738
TSD AI ID: 37705
TSD AI Name: Safety Kleen Corp
TSD Address: 1537 1/2 1st Ave S
TSD City: Fargo
TSD State: ND
TSD Zip: 58103-1501
Gen Copy Recd Date: 11/22/1996 0:00:00
Fac Copy Recd Date: 1996-11-25 00:00:00
Gen Ship Date: 1996-11-13 00:00:00
Trans 1 Recd Date: 1996-11-13 00:00:00
Trans 2 Recd Date: Not reported
Tsd Recd Date: 1996-11-13 00:00:00
Comments: Not reported

Contact:

Generator AI ID: 10515
Generator ID: MND981803372

Map ID
Direction
Distance
Elevation

MAP FINDINGS

Site

Database(s)

EDR ID Number
EPA ID Number

CROWN AUTO INC (Continued)

S107961101

Generator AI Name: Fergus Champion Auto
Generator Contact: Mark Morrissette
Contact Address: PO Box 1231
Contact City: Alexandria
Contact State: MN
Contact Zip: 56308
Contact Email: Not reported
Contact Phone: 218-739-4651

Detail:

Manifest ID: 391511
Manifest Row: 1
Haz Material Name: WASTE COMBUSTIBLE LIQUID
Haz Class Number: Not reported
UN NA Number: NA1993
Packing Group Number: Not reported
Container Qty: 1
Container Code: DMML
Waste Qty: 14
Waste Units Code: AD
Waste Code List: D039

Manifest ID: 391512
Generator ID: MND981803372
Generator AI ID: 10515
Transporter 1 ID: ILD051060408
Transporter 1 AI ID: 37854
Transporter 1 AI Name: Safety Kleen Corp Headquarters
Transporter 1 Address: 777 Big Timber Rd
Transporter 1 City: Elgin
Transporter 1 State: IL
Transporter 1 ZIP: 60123-1488
Transporter 2 ID: Not reported
Transporter 2 AI ID: Not reported
Transporter 2 AI Name: Not reported
Transporter 2 Address: Not reported
Transporter 2 City: Not reported
Transporter 2 State: Not reported
Transporter 2 ZIP: Not reported
TSD ID: NDD000716738
TSD AI ID: 37705
TSD AI Name: Safety Kleen Corp
TSD Address: 1537 1/2 1st Ave S
TSD City: Fargo
TSD State: ND
TSD Zip: 58103-1501
Gen Copy Recd Date: 2/26/1993 0:00:00
Fac Copy Recd Date: 1992-12-18 00:00:00
Gen Ship Date: 1992-12-17 00:00:00
Trans 1 Recd Date: 1992-12-17 00:00:00
Trans 2 Recd Date: Not reported
Tsd Recd Date: 1992-12-17 00:00:00
Comments: Not reported

Contact:

Generator AI ID: 10515

Map ID
Direction
Distance
Elevation

MAP FINDINGS

Site

Database(s)

EDR ID Number
EPA ID Number

CROWN AUTO INC (Continued)

S107961101

Generator ID: MND981803372
Generator AI Name: Fergus Champion Auto
Generator Contact: Mark Morrisette
Contact Address: PO Box 1231
Contact City: Alexandria
Contact State: MN
Contact Zip: 56308
Contact Email: Not reported
Contact Phone: 218-739-4651

Detail:

Manifest ID: 391512
Manifest Row: 1
Haz Material Name: MINERAL SPIRITS, COMBUS. LIQ.
Haz Class Number: Not reported
UN NA Number: NA1993
Packing Group Number: Not reported
Container Qty: 1
Container Code: DMML
Waste Qty: 114
Waste Units Code: IB
Waste Code List: D001

Manifest ID: 391513
Generator ID: MND981803372
Generator AI ID: 10515
Transporter 1 ID: NDD000716738
Transporter 1 AI ID: 37705
Transporter 1 AI Name: Safety Kleen Corp
Transporter 1 Address: 1537 1/2 1st Ave S
Transporter 1 City: Fargo
Transporter 1 State: ND
Transporter 1 ZIP: 58103-1501
Transporter 2 ID: Not reported
Transporter 2 AI ID: Not reported
Transporter 2 AI Name: Not reported
Transporter 2 Address: Not reported
Transporter 2 City: Not reported
Transporter 2 State: Not reported
Transporter 2 ZIP: Not reported
TSD ID: NDD000716738
TSD AI ID: 37705
TSD AI Name: Safety Kleen Corp
TSD Address: 1537 1/2 1st Ave S
TSD City: Fargo
TSD State: ND
TSD Zip: 58103-1501
Gen Copy Recd Date: 12/11/1998 0:00:00
Fac Copy Recd Date: 1998-12-28 00:00:00
Gen Ship Date: 1998-12-07 00:00:00
Trans 1 Recd Date: 1998-12-07 00:00:00
Trans 2 Recd Date: Not reported
Tsd Recd Date: 1998-12-07 00:00:00
Comments: Not reported

Contact:

Map ID
Direction
Distance
Elevation

MAP FINDINGS

Site

Database(s)

EDR ID Number
EPA ID Number

CROWN AUTO INC (Continued)

S107961101

Generator AI ID: 10515
Generator ID: MND981803372
Generator AI Name: Fergus Champion Auto
Generator Contact: Mark Morrisette
Contact Address: PO Box 1231
Contact City: Alexandria
Contact State: MN
Contact Zip: 56308
Contact Email: Not reported
Contact Phone: 218-739-4651

Detail:

Manifest ID: 391513
Manifest Row: 1
Haz Material Name: WASTE COMBUSTIBLE LIQUID
Haz Class Number: Not reported
UN NA Number: NA1993
Packing Group Number: Not reported
Container Qty: 1
Container Code: DMML
Waste Qty: 15
Waste Units Code: AD
Waste Code List: D039

Manifest ID: 391514
Generator ID: MND981803372
Generator AI ID: 10515
Transporter 1 ID: ILD051060408
Transporter 1 AI ID: 37854
Transporter 1 AI Name: Safety Kleen Corp Headquarters
Transporter 1 Address: 777 Big Timber Rd
Transporter 1 City: Elgin
Transporter 1 State: IL
Transporter 1 ZIP: 60123-1488
Transporter 2 ID: Not reported
Transporter 2 AI ID: Not reported
Transporter 2 AI Name: Not reported
Transporter 2 Address: Not reported
Transporter 2 City: Not reported
Transporter 2 State: Not reported
Transporter 2 ZIP: Not reported
TSD ID: NDD000716738
TSD AI ID: 37705
TSD AI Name: Safety Kleen Corp
TSD Address: 1537 1/2 1st Ave S
TSD City: Fargo
TSD State: ND
TSD Zip: 58103-1501
Gen Copy Recd Date: Not reported
Fac Copy Recd Date: 1991-03-29 00:00:00
Gen Ship Date: 1991-03-21 00:00:00
Trans 1 Recd Date: 1991-03-21 00:00:00
Trans 2 Recd Date: Not reported
Tsd Recd Date: 1991-03-22 00:00:00
Comments: Not reported

Map ID
Direction
Distance
Elevation

MAP FINDINGS

Site

Database(s)

EDR ID Number
EPA ID Number

CROWN AUTO INC (Continued)

S107961101

Contact:

Generator AI ID: 10515
Generator ID: MND981803372
Generator AI Name: Fergus Champion Auto
Generator Contact: Mark Morrissette
Contact Address: PO Box 1231
Contact City: Alexandria
Contact State: MN
Contact Zip: 56308
Contact Email: Not reported
Contact Phone: 218-739-4651

Detail:

Manifest ID: 391514
Manifest Row: 1
Haz Material Name: PETROLEUM NAPHTHA,COMBUS. LIQ.
Haz Class Number: Not reported
UN NA Number: UN1255
Packing Group Number: Not reported
Container Qty: 1
Container Code: DMML
Waste Qty: 101
Waste Units Code: IB
Waste Code List: D001

Manifest ID: 391515
Generator ID: MND981803372
Generator AI ID: 10515
Transporter 1 ID: NDD000716738
Transporter 1 AI ID: 37705
Transporter 1 AI Name: Safety Kleen Corp
Transporter 1 Address: 1537 1/2 1st Ave S
Transporter 1 City: Fargo
Transporter 1 State: ND
Transporter 1 ZIP: 58103-1501
Transporter 2 ID: Not reported
Transporter 2 AI ID: Not reported
Transporter 2 AI Name: Not reported
Transporter 2 Address: Not reported
Transporter 2 City: Not reported
Transporter 2 State: Not reported
Transporter 2 ZIP: Not reported
TSD ID: NDD000716738
TSD AI ID: 37705
TSD AI Name: Safety Kleen Corp
TSD Address: 1537 1/2 1st Ave S
TSD City: Fargo
TSD State: ND
TSD Zip: 58103-1501
Gen Copy Recd Date: 2/14/1997 0:00:00
Fac Copy Recd Date: 1997-02-14 00:00:00
Gen Ship Date: 1997-02-10 00:00:00
Trans 1 Recd Date: 1997-02-10 00:00:00
Trans 2 Recd Date: Not reported
Tsd Recd Date: 1997-02-10 00:00:00

Map ID
Direction
Distance
Elevation

MAP FINDINGS

Site

Database(s)

EDR ID Number
EPA ID Number

CROWN AUTO INC (Continued)

S107961101

Comments: Not reported

Contact:

Generator AI ID: 10515
Generator ID: MND981803372
Generator AI Name: Fergus Champion Auto
Generator Contact: Mark Morrisette
Contact Address: PO Box 1231
Contact City: Alexandria
Contact State: MN
Contact Zip: 56308
Contact Email: Not reported
Contact Phone: 218-739-4651

Detail:

Manifest ID: 391515
Manifest Row: 1
Haz Material Name: WASTE COMBUSTIBLE LIQUID
Haz Class Number: Not reported
UN NA Number: NA1993
Packing Group Number: Not reported
Container Qty: 1
Container Code: DMML
Waste Qty: 15
Waste Units Code: AD
Waste Code List: D039

[Click this hyperlink](#) while viewing on your computer to access 36 additional MN MANIFEST: record(s) in the EDR Site Report.

WIMN:

Status: Y
Latitude: 46.2836221
Longitude: -96.0781306
Item ID: 10515-AISI0000010515
AI ID: 10515
Document ID: 0
Subject Item Type Code: CON
Subject Item Category Code: AISI
Subject Item ID: 10515
Subject Item Category Description: Agency Interest
Subject Item Type Description: Conventional Site
Description: Not reported
Subject Item Designation: Not reported
MPCA Program: Multiple Programs
Program List: HW; TL
City, Township or Unorganized code: 239475
City, Township or Unorganized Name: Fergus Falls
Congressional District Code: 7
House District: 8A
Senate District: 8
USGS 8-digits: 09020103
USGS 8-digits Name: Otter Tail River
USGS 10-digits: 902010309
USGS 12-digits: 90201030904
USGS 12-digits Name: City of Fergus Falls-Otter Tail River

Map ID
Direction
Distance
Elevation

MAP FINDINGS

Site

Database(s)

EDR ID Number
EPA ID Number

CROWN AUTO INC (Continued)

S107961101

MDH Drinking Water Management Code: 0
MDH Drinking Water Management Name: Not reported
Location Description: Not reported
Township, Range, Direction, Section QQ: 13343234dc
PLS Township: 133
Range: 43
Range Direction: W
Section: 34
Quarters: dc
Collection Method Code: A1
Method Description: Address Matching House Number
Ref Code: GEN
Ref Description: General Location
Location Verified Flag: N
Collection Date: 09/27/2015
Timestamp of Creation: 07/26/1999
User Name of Creator: DELTA_M_R1
Timestamp of Last Update: 04/26/2016
User Name of Last Update: spatial_
Status Date: Not reported
The Delta Spatial ID: 10594
Activity: Multiple Activities
Activity List: Aboveground Tanks; Hazardous Waste
MPCA ID: Multiple IDs
MPCA List: MND981803372; TS0053081
Program List: Hazardous Waste; Tanks
Classification: Auto and Home Supply Stores
Site URL: <http://cf.pca.state.mn.us/wimn/siteInfo.cfm?siteid=10515>

WIMN:

Legislative District: 8A
Latitude: 46.28353622
Longitude: -96.07832974
Activity: Tank Site
MPCA ID: 9035
Major Watershed: Otter Tail River
Site URL: <http://cf.pca.state.mn.us/wimn/siteInfo.cfm?siteid=220564>
Coordinate Collection Method: Address Matching House Number
Status: Inactive

Legislative District: 8A
Latitude: 46.28353622
Longitude: -96.07832974
Activity: Multiple Activities
MPCA ID: Multiple Activities
Major Watershed: Otter Tail River
Site URL: <http://cf.pca.state.mn.us/wimn/siteInfo.cfm?siteid=54914576>
Coordinate Collection Method: Address Matching House Number
Status: Active

Legislative District: 8A
Latitude: 46.28353622
Longitude: -96.07832974
Activity: Multiple Activities
MPCA ID: Multiple Activities
Major Watershed: Otter Tail River
Site URL: <http://cf.pca.state.mn.us/wimn/siteInfo.cfm?siteid=25125>
Coordinate Collection Method: Address Matching House Number

Map ID
Direction
Distance
Elevation

MAP FINDINGS

Site

Database(s)

EDR ID Number
EPA ID Number

CROWN AUTO INC (Continued)

S107961101

Status:	Active
Status:	N
Latitude:	46.2835362
Longitude:	-96.0783297
Item ID:	107541-AISI0000107541
AI ID:	107541
Document ID:	0
Subject Item Type Code:	CON
Subject Item Category Code:	AISI
Subject Item ID:	107541
Subject Item Category Description:	Agency Interest
Subject Item Type Description:	Conventional Site
Description:	Not reported
Subject Item Designation:	Not reported
MPCA Program:	Tanks
Program List:	TL
City, Township or Unorganized code:	239475
City, Township or Unorganized Name:	Fergus Falls
Congressional District Code:	7
House District:	8A
Senate District:	8
USGS 8-digits:	09020103
USGS 8-digits Name:	Otter Tail River
USGS 10-digits:	902010309
USGS 12-digits:	90201030904
USGS 12-digits Name:	City of Fergus Falls-Otter Tail River
MDH Drinking Water Management Code:	0
MDH Drinking Water Management Name:	Not reported
Location Description:	Not reported
Township, Range, Direction, Section QQ:	13343234dc
PLS Township:	133
Range:	43
Range Direction:	W
Section:	34
Quarters:	dc
Collection Method Code:	A1
Method Description:	Address Matching House Number
Ref Code:	GEN
Ref Description:	General Location
Location Verified Flag:	N
Collection Date:	09/27/2015
Timestamp of Creation:	08/31/2006
User Name of Creator:	DELTA_M_R1
Timestamp of Last Update:	04/26/2016
User Name of Last Update:	spatial_
Status Date:	Not reported
The Delta Spatial ID:	51385687
Activity:	Underground Tanks
Activity List:	Underground Tanks
MPCA ID:	TS0009035
MPCA List:	TS0009035
Program List:	Tanks
Classification:	Not reported
Site URL:	http://cf.pca.state.mn.us/wimn/siteInfo.cfm?siteid=107541

Map ID
Direction
Distance
Elevation

MAP FINDINGS

Site

Database(s)

EDR ID Number
EPA ID Number

CROWN AUTO INC (Continued)

S107961101

WIMN:

Legislative District: 8A
Latitude: 46.28353622
Longitude: -96.07832974
Activity: Tank Site
MPCA ID: 9035
Major Watershed: Otter Tail River
Site URL: <http://cf.pca.state.mn.us/wimn/siteInfo.cfm?siteid=220564>
Coordinate Collection Method: Address Matching House Number
Status: Inactive

Legislative District: 8A
Latitude: 46.28353622
Longitude: -96.07832974
Activity: Multiple Activities
MPCA ID: Multiple Activities
Major Watershed: Otter Tail River
Site URL: <http://cf.pca.state.mn.us/wimn/siteInfo.cfm?siteid=54914576>
Coordinate Collection Method: Address Matching House Number
Status: Active

Legislative District: 8A
Latitude: 46.28353622
Longitude: -96.07832974
Activity: Multiple Activities
MPCA ID: Multiple Activities
Major Watershed: Otter Tail River
Site URL: <http://cf.pca.state.mn.us/wimn/siteInfo.cfm?siteid=25125>
Coordinate Collection Method: Address Matching House Number
Status: Active

NPDES:

Envid: S107961101
Facility Name: WALGREEN'S STORE 12592
Address: Not reported
Active: Y
Interest Type Description: Not reported
Activity ID: C00026370
Preferred ID: Not reported
Activity Sys ID: 12193726370
Activity Type: Construction Stormwater Permit
Activity Type Code: 45
Effective Start Date: 09/05/2008
End Date: 07/01/2009
Alternative Method: Not reported
Coverage Date: 08/27/2008
Latitude Degree: 46.28354423
Longitude Degree: -96.07833841
Location Description: Not reported
New Imp Area: 1.25
Old Imp Area: 1.25
Online Submittal: Not reported
Other Project Type Description: Not reported
Owner Name: Walgreen's Co
Owner Organization Type: Private (Non-Government)

Map ID
Direction
Distance
Elevation

MAP FINDINGS

Site

Database(s)

EDR ID Number
EPA ID Number

CROWN AUTO INC (Continued)

S107961101

Permit Sys ID:	80435
Project Name:	Walgreen's Store 12592
Project Size:	1.3
Termination Date:	Not reported
Acres:	Not reported
Activity Description:	Not reported
No Exposure:	Not reported
One Mile:	Not reported
Permit Type:	Not reported
Sector List:	Not reported
Foreign State:	Not reported
Foreign Zone:	Not reported
Township:	Not reported
Range:	Not reported
Range Direction:	Not reported
Section:	Not reported
Quarter:	Not reported
Major Watershed:	Not reported
Major Watershed Code:	Not reported
HUC:	Not reported
Minor Watershed:	Not reported
Minor Watershed Code:	Not reported
Permit Action:	Not reported
Issuance Date:	Not reported
Expiration Date:	Not reported
Action Date:	Not reported
Effective Permit:	Not reported
FDG MGD:	Not reported
NPDES Flag:	Not reported
General Individual:	Not reported
Major Minor:	Not reported
Fac Class:	Not reported
Collection Class:	Not reported
Land Application Type:	Not reported
Principal Component:	Not reported
SIC 1:	Not reported
SIC 2:	Not reported
SIC 3:	Not reported
SIC 4:	Not reported
SIC 5:	Not reported
Data Manager:	Not reported
Permit Writer:	Not reported
Compliance Staff:	Not reported
Engineer:	Not reported
Hydro:	Not reported
X Coord:	Not reported
Y Coord:	Not reported
Coordinate Method:	Not reported
Prog Int ID:	Not reported
Doc Int ID:	Not reported

Map ID
Direction
Distance
Elevation

MAP FINDINGS

Site

Database(s)

EDR ID Number
EPA ID Number

J137
ENE
1/4-1/2
0.412 mi.
2173 ft.

LIEBL FAMILY CHIROPRACTIC
114 S UNION AVE
FERGUS FALLS, MN 56537

RCRA NonGen / NLR **1004732667**
WIMN **MND985721083**

Site 1 of 4 in cluster J

Relative:
Higher

RCRA NonGen / NLR:

Date form received by agency: 12/30/1991
Facility name: LIEBL FAMILY CHIROPRACTIC
Facility address: 114 S UNION AVE
FERGUS FALLS, MN 56537
EPA ID: MND985721083
Mailing address: 525 W MAPLE AVE
FERGUS FALLS, MN 56537
Contact: NANCY LIEBL-AARESTAD
Contact address: 525 W MAPLE AVE
FERGUS FALLS, MN 56537

Actual:
1177 ft.

Contact country: US
Contact telephone: (218) 739-3081
Contact email: Not reported
EPA Region: 05
Classification: Non-Generator
Description: Handler: Non-Generators do not presently generate hazardous waste

Owner/Operator Summary:

Owner/operator name: LIEBL FAMILY CHIROPRACTIC
Owner/operator address: 114 S UNION AVE
FERGUS FALLS, MN 56537
Owner/operator country: US
Owner/operator telephone: (218) 739-3081
Legal status: Private
Owner/Operator Type: Operator
Owner/Op start date: 07/26/1999
Owner/Op end date: 01/28/2008

Handler Activities Summary:

U.S. importer of hazardous waste: No
Mixed waste (haz. and radioactive): No
Recycler of hazardous waste: No
Transporter of hazardous waste: No
Treater, storer or disposer of HW: No
Underground injection activity: No
On-site burner exemption: No
Furnace exemption: No
Used oil fuel burner: No
Used oil processor: No
User oil refiner: No
Used oil fuel marketer to burner: No
Used oil Specification marketer: No
Used oil transfer facility: No
Used oil transporter: No

. Waste code: D011
. Waste name: SILVER

Violation Status: No violations found

WIMN:

Status: N

Map ID
Direction
Distance
Elevation

MAP FINDINGS

Site

Database(s)

EDR ID Number
EPA ID Number

LIEBL FAMILY CHIROPRACTIC (Continued)

1004732667

Latitude: 46.2834775
Longitude: -96.0775029
Item ID: 6477-AISI0000006477
AI ID: 6477
Document ID: 0
Subject Item Type Code: CON
Subject Item Category Code: AISI
Subject Item ID: 6477
Subject Item Category Description: Agency Interest
Subject Item Type Description: Conventional Site
Description: Not reported
Subject Item Designation: Not reported
MPCA Program: Hazardous Waste
Program List: HW
City, Township or Unorganized code: 239475
City, Township or Unorganized Name: Fergus Falls
Congressional District Code: 7
House District: 8A
Senate District: 8
USGS 8-digits: 09020103
USGS 8-digits Name: Otter Tail River
USGS 10-digits: 902010309
USGS 12-digits: 90201030904
USGS 12-digits Name: City of Fergus Falls-Otter Tail River
MDH Drinking Water Management Code: 0
MDH Drinking Water Management Name: Not reported
Location Description: Not reported
Township, Range, Direction, Section QQ: 13343234dc
PLS Township: 133
Range: 43
Range Direction: W
Section: 34
Quarters: dc
Collection Method Code: A1
Method Description: Address Matching House Number
Ref Code: GEN
Ref Description: General Location
Location Verified Flag: N
Collection Date: 04/25/2016
Timestamp of Creation: 07/26/1999
User Name of Creator: DELTA_M_R1
Timestamp of Last Update: 04/26/2016
User Name of Last Update: spatial_
Status Date: Not reported
The Delta Spatial ID: 11168
Activity: Hazardous Waste
Activity List: Hazardous Waste
MPCA ID: MND985721083
MPCA List: MND985721083
Program List: Hazardous Waste
Classification: Offices of Chiropractors
Site URL: <http://cf.pca.state.mn.us/wimn/siteInfo.cfm?siteid=6477>

WIMN:

Legislative District: 8A
Latitude: 46.28320347
Longitude: -96.07790031
Activity: Hazardous Waste, Small to Minimal QG

Map ID
 Direction
 Distance
 Elevation

MAP FINDINGS

Site

Database(s)

EDR ID Number
 EPA ID Number

LIEBL FAMILY CHIROPRACTIC (Continued)

1004732667

MPCA ID: MND985721083
 Major Watershed: Otter Tail River
 Site URL: <http://cf.pca.state.mn.us/wimn/siteInfo.cfm?siteid=25696>
 Coordinate Collection Method: Address Matching House Number
 Status: Inactive

J138
ENE
1/4-1/2
0.416 mi.
2199 ft.

LAKE REGION DENTAL ARTS
106 S UNION AVE
FERGUS FALLS, MN 56537

WIMN S110210374
N/A

Site 2 of 4 in cluster J

Relative:
Higher

WIMN:

Status: N
 Latitude: 46.283389
 Longitude: -96.0775033
 Item ID: 14003-AISI0000014003
 AI ID: 14003
 Document ID: 0
 Subject Item Type Code: CON
 Subject Item Category Code: AISI
 Subject Item ID: 14003
 Subject Item Category Description: Agency Interest
 Subject Item Type Description: Conventional Site
 Description: Not reported
 Subject Item Designation: Not reported
 MPCA Program: Hazardous Waste
 Program List: HW
 City, Township or Unorganized code: 239475
 City, Township or Unorganized Name: Fergus Falls
 Congressional District Code: 7
 House District: 8A
 Senate District: 8
 USGS 8-digits: 09020103
 USGS 8-digits Name: Otter Tail River
 USGS 10-digits: 902010309
 USGS 12-digits: 90201030904
 USGS 12-digits Name: City of Fergus Falls-Otter Tail River
 MDH Drinking Water Management Code: 0
 MDH Drinking Water Management Name: Not reported
 Location Description: Not reported
 Township, Range, Direction, Section QQ: 13343234dc
 PLS Township: 133
 Range: 43
 Range Direction: W
 Section: 34
 Quarters: dc
 Collection Method Code: A1
 Method Description: Address Matching House Number
 Ref Code: GEN
 Ref Description: General Location
 Location Verified Flag: N
 Collection Date: 09/27/2015
 Timestamp of Creation: 07/26/1999
 User Name of Creator: DELTA_M_R1
 Timestamp of Last Update: 04/26/2016
 User Name of Last Update: spatial_

Actual:
1178 ft.

Map ID
Direction
Distance
Elevation

MAP FINDINGS

Site

Database(s)

EDR ID Number
EPA ID Number

LAKE REGION DENTAL ARTS (Continued)

S110210374

Status Date: Not reported
The Delta Spatial ID: 11273
Activity: Hazardous Waste
Activity List: Hazardous Waste
MPCA ID: 705131555
MPCA List: 705131555
Program List: Hazardous Waste
Classification: Dental Laboratories
Site URL: <http://cf.pca.state.mn.us/wimn/siteInfo.cfm?siteid=14003>

WIMN:
Legislative District: 8A
Latitude: 46.28335575
Longitude: -96.07789581
Activity: Hazardous Waste, Small to Minimal QG
MPCA ID: 705131555
Major Watershed: Otter Tail River
Site URL: <http://cf.pca.state.mn.us/wimn/siteInfo.cfm?siteid=25639>
Coordinate Collection Method: Address Matching House Number
Status: Inactive

J139
ENE
1/4-1/2
0.419 mi.
2213 ft.

SECRETARIAL SERVICE
126 S UNION AVE
FERGUS FALLS, MN 56537

WIMN S110230980
N/A

Site 3 of 4 in cluster J

Relative:
Higher

WIMN:
Status: N
Latitude: 46.2831207
Longitude: -96.0777129
Item ID: 8589-AIS10000008589
AI ID: 8589
Document ID: 0
Subject Item Type Code: CON
Subject Item Category Code: AISI
Subject Item ID: 8589
Subject Item Category Description: Agency Interest
Subject Item Type Description: Conventional Site
Description: Not reported
Subject Item Designation: Not reported
MPCA Program: Hazardous Waste
Program List: HW
City, Township or Unorganized code: 239475
City, Township or Unorganized Name: Fergus Falls
Congressional District Code: 7
House District: 8A
Senate District: 8
USGS 8-digits: 09020103
USGS 8-digits Name: Otter Tail River
USGS 10-digits: 902010309
USGS 12-digits: 90201030904
USGS 12-digits Name: City of Fergus Falls-Otter Tail River
MDH Drinking Water Management Code: 0
MDH Drinking Water Management Name: Not reported
Location Description: Not reported
Township, Range, Direction, Section QQ: 13343234dc

Actual:
1180 ft.

Map ID
Direction
Distance
Elevation

MAP FINDINGS

Site

Database(s)

EDR ID Number
EPA ID Number

SECRETARIAL SERVICE (Continued)

S110230980

PLS Township: 133
Range: 43
Range Direction: W
Section: 34
Quarters: dc
Collection Method Code: A1
Method Description: Address Matching House Number
Ref Code: GEN
Ref Description: General Location
Location Verified Flag: N
Collection Date: 09/27/2015
Timestamp of Creation: 07/26/1999
User Name of Creator: DELTA_M_R1
Timestamp of Last Update: 04/26/2016
User Name of Last Update: spatial_
Status Date: Not reported
The Delta Spatial ID: 11815
Activity: Hazardous Waste
Activity List: Hazardous Waste
MPCA ID: MNNONGEN426
MPCA List: MNNONGEN426
Program List: Hazardous Waste
Classification: Not reported
Site URL: <http://cf.pca.state.mn.us/wimn/siteInfo.cfm?siteid=8589>

WIMN:

Legislative District: 8A
Latitude: 46.28302828
Longitude: -96.07790495
Activity: Hazardous Waste, Small to Minimal QG
MPCA ID: MNNONGEN426
Major Watershed: Otter Tail River
Site URL: <http://cf.pca.state.mn.us/wimn/siteInfo.cfm?siteid=26342>
Coordinate Collection Method: Address Matching House Number
Status: Inactive

J140
ENE
1/4-1/2
0.420 mi.
2218 ft.

**HINTGEN KARST ELECTRIC
116 S UNION AVE
FERGUS FALLS, MN 56537**

**FINDS 1005892528
WIMN N/A**

Site 4 of 4 in cluster J

**Relative:
Higher**

FINDS:

Registry ID: 110069161579

**Actual:
1180 ft.**

Environmental Interest/Information System
STATE MASTER

[Click this hyperlink](#) while viewing on your computer to access additional FINDS: detail in the EDR Site Report.

WIMN:

Status: N
Latitude: 46.2834996
Longitude: -96.0775028

Map ID
Direction
Distance
Elevation

MAP FINDINGS

Site

Database(s)

EDR ID Number
EPA ID Number

HINTGEN KARST ELECTRIC (Continued)

1005892528

Item ID: 8739-AISI0000008739
AI ID: 8739
Document ID: 0
Subject Item Type Code: CON
Subject Item Category Code: AISI
Subject Item ID: 8739
Subject Item Category Description: Agency Interest
Subject Item Type Description: Conventional Site
Description: Not reported
Subject Item Designation: Not reported
MPCA Program: Hazardous Waste
Program List: HW
City, Township or Unorganized code: 239475
City, Township or Unorganized Name: Fergus Falls
Congressional District Code: 7
House District: 8A
Senate District: 8
USGS 8-digits: 09020103
USGS 8-digits Name: Otter Tail River
USGS 10-digits: 902010309
USGS 12-digits: 90201030904
USGS 12-digits Name: City of Fergus Falls-Otter Tail River
MDH Drinking Water Management Code: 0
MDH Drinking Water Management Name: Not reported
Location Description: Not reported
Township, Range, Direction, Section QQ: 13343234dc
PLS Township: 133
Range: 43
Range Direction: W
Section: 34
Quarters: dc
Collection Method Code: A1
Method Description: Address Matching House Number
Ref Code: GEN
Ref Description: General Location
Location Verified Flag: N
Collection Date: 09/27/2015
Timestamp of Creation: 07/26/1999
User Name of Creator: DELTA_M_R1
Timestamp of Last Update: 04/26/2016
User Name of Last Update: spatial_
Status Date: Not reported
The Delta Spatial ID: 10844
Activity: Hazardous Waste
Activity List: Hazardous Waste
MPCA ID: 148603723
MPCA List: 148603723
Program List: Hazardous Waste
Classification: Electrical Contractors and Other Wiring Installation Contractors
Site URL: <http://cf.pca.state.mn.us/wimn/siteInfo.cfm?siteid=8739>

WIMN:

Legislative District: 8A
Latitude: 46.28316541
Longitude: -96.07790144
Activity: Hazardous Waste, Small to Minimal QG
MPCA ID: 148603723
Major Watershed: Otter Tail River

Map ID
Direction
Distance
Elevation

MAP FINDINGS

Site

Database(s)

EDR ID Number
EPA ID Number

HINTGEN KARST ELECTRIC (Continued)

1005892528

Site URL: <http://cf.pca.state.mn.us/wimn/siteInfo.cfm?siteid=25372>
Coordinate Collection Method: Address Matching House Number
Status: Inactive

141
South
1/4-1/2
0.427 mi.
2253 ft.

WORLDWIDE COMPUTER TYPESETTERS
806 W CHANNING AVE
FERGUS FALLS, MN 56537

RCRA NonGen / NLR
FINDS
ECHO
WIMN

1004729073
MND099788747

Relative:
Higher

RCRA NonGen / NLR:

Date form received by agency: 12/01/1987
Facility name: WORLDWIDE COMPUTER TYPESETTERS
Facility address: 806 W CHANNING AVE
FERGUS FALLS, MN 565373221
EPA ID: MND099788747
Contact: CURTIS WILLCOX
Contact address: 806 W CHANNING AVE
FERGUS FALLS, MN 565373221
Contact country: US
Contact telephone: (651) 636-6730
Contact email: Not reported
EPA Region: 05
Classification: Non-Generator
Description: Handler: Non-Generators do not presently generate hazardous waste

Actual:
1208 ft.

Owner/Operator Summary:

Owner/operator name: NAME NOT REPORTED
Owner/operator address: ADDRESS NOT REPORTED
CITY NOT REPORTED, AK 99998
Owner/operator country: Not reported
Owner/operator telephone: (312) 555-1212
Legal status: Private
Owner/Operator Type: Operator
Owner/Op start date: Not reported
Owner/Op end date: Not reported

Owner/operator name: WORLDWIDE COMPUTER TYPESETTERS
Owner/operator address: 806 W CHANNING AVE
FERGUS FALLS, MN 56537

Owner/operator country: US
Owner/operator telephone: (651) 636-6730
Legal status: Private
Owner/Operator Type: Owner
Owner/Op start date: 07/26/1999
Owner/Op end date: 05/14/1999

Handler Activities Summary:

U.S. importer of hazardous waste: No
Mixed waste (haz. and radioactive): No
Recycler of hazardous waste: No
Transporter of hazardous waste: No
Treater, storer or disposer of HW: No
Underground injection activity: No
On-site burner exemption: No
Furnace exemption: No

Map ID
Direction
Distance
Elevation

MAP FINDINGS

Site

Database(s)

EDR ID Number
EPA ID Number

WORLDWIDE COMPUTER TYPESETTERS (Continued)

1004729073

Used oil fuel burner: No
Used oil processor: No
User oil refiner: No
Used oil fuel marketer to burner: No
Used oil Specification marketer: No
Used oil transfer facility: No
Used oil transporter: No

. Waste code: D000
. Waste name: Not Defined

Violation Status: No violations found

FINDS:

Registry ID: 110003783166

Environmental Interest/Information System

RCRAInfo is a national information system that supports the Resource Conservation and Recovery Act (RCRA) program through the tracking of events and activities related to facilities that generate, transport, and treat, store, or dispose of hazardous waste. RCRAInfo allows RCRA program staff to track the notification, permit, compliance, and corrective action activities required under RCRA.

STATE MASTER

[Click this hyperlink](#) while viewing on your computer to access additional FINDS: detail in the EDR Site Report.

ECHO:

Envid: 1004729073
Registry ID: 110003783166
DFR URL: <http://echo.epa.gov/detailed-facility-report?fid=110003783166>

WIMN:

Status: N
Latitude: 46.2742076
Longitude: -96.0861315
Item ID: 10269-AISI0000010269
AI ID: 10269
Document ID: 0
Subject Item Type Code: CON
Subject Item Category Code: AISI
Subject Item ID: 10269
Subject Item Category Description: Agency Interest
Subject Item Type Description: Conventional Site
Description: Not reported
Subject Item Designation: Not reported
MPCA Program: Hazardous Waste
Program List: HW
City, Township or Unorganized code: 239475
City, Township or Unorganized Name: Fergus Falls
Congressional District Code: 7
House District: 8A
Senate District: 8

Map ID
 Direction
 Distance
 Elevation

MAP FINDINGS

Site

Database(s)

EDR ID Number
 EPA ID Number

WORLDWIDE COMPUTER TYPESETTERS (Continued)

1004729073

USGS 8-digits: 09020103
 USGS 8-digits Name: Otter Tail River
 USGS 10-digits: 902010309
 USGS 12-digits: 90201030904
 USGS 12-digits Name: City of Fergus Falls-Otter Tail River
 MDH Drinking Water Management Code: 0
 MDH Drinking Water Management Name: Not reported
 Location Description: Not reported
 Township, Range, Direction, Section QQ: 13243204da
 PLS Township: 132
 Range: 43
 Range Direction: W
 Section: 4
 Quarters: da
 Collection Method Code: A1
 Method Description: Address Matching House Number
 Ref Code: GEN
 Ref Description: General Location
 Location Verified Flag: N
 Collection Date: 09/27/2015
 Timestamp of Creation: 07/26/1999
 User Name of Creator: DELTA_M_R1
 Timestamp of Last Update: 04/26/2016
 User Name of Last Update: spatial_
 Status Date: Not reported
 The Delta Spatial ID: 12197
 Activity: Hazardous Waste
 Activity List: Hazardous Waste
 MPCA ID: MND099788747
 MPCA List: MND099788747
 Program List: Hazardous Waste
 Classification: Support Activities for Printing
 Site URL: <http://cf.pca.state.mn.us/wimn/siteInfo.cfm?siteid=10269>

WIMN:

Legislative District: 8A
 Latitude: 46.27421715
 Longitude: -96.08619595
 Activity: Hazardous Waste, Small to Minimal QG
 MPCA ID: MND099788747
 Major Watershed: Otter Tail River
 Site URL: <http://cf.pca.state.mn.us/wimn/siteInfo.cfm?siteid=26723>
 Coordinate Collection Method: Address Matching House Number
 Status: Inactive

142
 ENE
 1/4-1/2
 0.429 mi.
 2264 ft.

WALGREEN'S STORE 12592
326 LINCOLN AVE
FERGUS FALLS, MN 56537

MANIFEST S119130108
WIMN N/A

Relative:
Higher

MANIFEST:
 Manifest ID: 943174
 Generator ID: MNS000157206
 Generator AI ID: 121937
 Transporter 1 ID: MNS000110924
 Transporter 1 AI ID: 96048

Actual:
1179 ft.

Map ID
Direction
Distance
Elevation

MAP FINDINGS

Site

Database(s)

EDR ID Number
EPA ID Number

WALGREEN'S STORE 12592 (Continued)

S119130108

Transporter 1 AI Name: Stericycle Specialty Waste Solutions Inc
Transporter 1 Address: 2850 100th Crt NE
Transporter 1 City: Blaine
Transporter 1 State: MN
Transporter 1 ZIP: 55449
Transporter 2 ID: MND044176113
Transporter 2 AI ID: 3030
Transporter 2 AI Name: Pioneer Tank Lines Inc
Transporter 2 Address: 12501 Hudson Rd
Transporter 2 City: Afton
Transporter 2 State: MN
Transporter 2 ZIP: 55001-9751
TSD ID: INR000110197
TSD AI ID: 139998
TSD AI Name: Stericycle Inc - Indianapolis
TSD Address: 2670 Executive Dr
TSD City: Indianapolis
TSD State: IN
TSD Zip: 46241
Gen Copy Recd Date: 6/25/2014 0:00:00
Fac Copy Recd Date: Not reported
Gen Ship Date: 2014-06-12 00:00:00
Trans 1 Recd Date: 2014-06-12 00:00:00
Trans 2 Recd Date: Not reported
Tsd Recd Date: Not reported
Comments: Not reported

Contact:

Generator AI ID: 121937
Generator ID: MNS000157206
Generator AI Name: Walgreen's Store 12592
Generator Contact: 3E Company Regulatory Dept/Walgreen Co
Contact Address: 3207 Grey Hawk Ct Ste 200
Contact City: Carlsbad
Contact State: CA
Contact Zip: 92010
Contact Email: regulatory@3ecompany.com
Contact Phone: 760-602-8700

Generator AI ID: 121937
Generator ID: MNS000157206
Generator AI Name: Walgreen's Store 12592
Generator Contact: Andrew Marks
Contact Address: 104 Wilmont Rd MS 1434
Contact City: Deerfield
Contact State: IL
Contact Zip: 60015
Contact Email: andrew.marks@walgreens.com
Contact Phone: 847-315-2602

NAIC:

Generator AI ID: 121937
Generator ID: MNS000157206
Generator AI Name: Walgreen's Store 12592
NAIC Code: 446110
NAIC Desc: 446110 - Pharmacies and Drug Stores

Map ID
Direction
Distance
Elevation

MAP FINDINGS

Site

Database(s)

EDR ID Number
EPA ID Number

WALGREEN'S STORE 12592 (Continued)

S119130108

Detail:

Manifest ID:	943174
Manifest Row:	1
Haz Material Name:	ACETONE, ALCOHOLS ERG-128
Haz Class Number:	Not reported
UN NA Number:	Not reported
Packing Group Number:	Not reported
Container Qty:	1
Container Code:	BAGG
Waste Qty:	7
Waste Units Code:	IB
Waste Code List:	D001
Manifest ID:	943174
Manifest Row:	2
Haz Material Name:	SODIUM HYDROXIDE, SODIUM HYPOCHLORITE ERG #154
Haz Class Number:	Not reported
UN NA Number:	Not reported
Packing Group Number:	Not reported
Container Qty:	1
Container Code:	BAGG
Waste Qty:	2
Waste Units Code:	IB
Waste Code List:	D001
Manifest ID:	943174
Manifest Row:	3
Haz Material Name:	WASTE MEDS - WARFARIN ERG-151
Haz Class Number:	Not reported
UN NA Number:	Not reported
Packing Group Number:	Not reported
Container Qty:	1
Container Code:	BAGG
Waste Qty:	1
Waste Units Code:	IB
Waste Code List:	MN01,P001
Manifest ID:	943174
Manifest Row:	4
Haz Material Name:	WASTE MEDS - NICOTINE ERG #154
Haz Class Number:	Not reported
UN NA Number:	Not reported
Packing Group Number:	Not reported
Container Qty:	1
Container Code:	BXPF
Waste Qty:	1
Waste Units Code:	IB
Waste Code List:	MN01,P075
Manifest ID:	943174
Manifest Row:	5
Haz Material Name:	NON-HAZ, NON-REG LIQUIDS & SOLIDS
Haz Class Number:	Not reported
UN NA Number:	Not reported
Packing Group Number:	Not reported
Container Qty:	2
Container Code:	BAGG

Map ID
Direction
Distance
Elevation

MAP FINDINGS

Site

Database(s)

EDR ID Number
EPA ID Number

WALGREEN'S STORE 12592 (Continued)

S119130108

Waste Qty: 19
Waste Units Code: IB
Waste Code List: MN01

Manifest ID: 943174
Manifest Row: 6
Haz Material Name: CONSUMER ELECTRONICS FOR RECYCLING
Haz Class Number: Not reported
UN NA Number: Not reported
Packing Group Number: Not reported
Container Qty: 1
Container Code: DMML
Waste Qty: 39
Waste Units Code: IB
Waste Code List: Not reported

Manifest ID: 943174
Manifest Row: 7
Haz Material Name: NON-HAZ, NON-REG LIQUIDS & SOLIDS
Haz Class Number: Not reported
UN NA Number: Not reported
Packing Group Number: Not reported
Container Qty: 1
Container Code: BXPf
Waste Qty: 9
Waste Units Code: IB
Waste Code List: MN01

Manifest ID: 913787
Generator ID: MNS000157206
Generator AI ID: 121937
Transporter 1 ID: MNS000110924
Transporter 1 AI ID: 96048
Transporter 1 AI Name: Stericycle Specialty Waste Solutions Inc
Transporter 1 Address: 2850 100th Cr NE
Transporter 1 City: Blaine
Transporter 1 State: MN
Transporter 1 ZIP: 55449
Transporter 2 ID: NYD980769947
Transporter 2 AI ID: 31513
Transporter 2 AI Name: Hazmat Environmental Group Inc
Transporter 2 Address: 4923 Transit Rd
Transporter 2 City: Clarence
Transporter 2 State: NY
Transporter 2 ZIP: 14031
TSD ID: INR000110197
TSD AI ID: 139998
TSD AI Name: Stericycle Inc - Indianapolis
TSD Address: 2670 Executive Dr
TSD City: Indianapolis
TSD State: IN
TSD Zip: 46241
Gen Copy Recd Date: 7/26/2012 0:00:00
Fac Copy Recd Date: Not reported
Gen Ship Date: 2012-07-18 00:00:00
Trans 1 Recd Date: 2012-07-18 00:00:00

Map ID
Direction
Distance
Elevation

MAP FINDINGS

Site

Database(s)

EDR ID Number
EPA ID Number

WALGREEN'S STORE 12592 (Continued)

S119130108

Trans 2 Recd Date: Not reported
Tsd Recd Date: Not reported
Comments: Not reported

Contact:

Generator AI ID: 121937
Generator ID: MNS000157206
Generator AI Name: Walgreen's Store 12592
Generator Contact: 3E Company Regulatory Dept/Walgreen Co
Contact Address: 3207 Grey Hawk Ct Ste 200
Contact City: Carlsbad
Contact State: CA
Contact Zip: 92010
Contact Email: regulatory@3ecompany.com
Contact Phone: 760-602-8700

Generator AI ID: 121937
Generator ID: MNS000157206
Generator AI Name: Walgreen's Store 12592
Generator Contact: Andrew Marks
Contact Address: 104 Wilmont Rd MS 1434
Contact City: Deerfield
Contact State: IL
Contact Zip: 60015
Contact Email: andrew.marks@walgreens.com
Contact Phone: 847-315-2602

NAIC:

Generator AI ID: 121937
Generator ID: MNS000157206
Generator AI Name: Walgreen's Store 12592
NAIC Code: 446110
NAIC Desc: 446110 - Pharmacies and Drug Stores

Detail:

Manifest ID: 913787
Manifest Row: 1
Haz Material Name: AEROSOLS
Haz Class Number: Not reported
UN NA Number: Not reported
Packing Group Number: Not reported
Container Qty: 1
Container Code: BXP
Waste Qty: 2
Waste Units Code: IB
Waste Code List: D001

Manifest ID: 913787
Manifest Row: 2
Haz Material Name: RESIDUE LAST CONT MED SOL TOX
Haz Class Number: Not reported
UN NA Number: Not reported
Packing Group Number: Not reported
Container Qty: 1
Container Code: BXP
Waste Qty: 1
Waste Units Code: IB

Map ID
Direction
Distance
Elevation

MAP FINDINGS

Site

Database(s)

EDR ID Number
EPA ID Number

WALGREEN'S STORE 12592 (Continued)

S119130108

Waste Code List: MN01,P001

Manifest ID: 913787
Manifest Row: 3
Haz Material Name: FLAM LIQ (ACTN, ALC)
Haz Class Number: Not reported
UN NA Number: Not reported
Packing Group Number: Not reported
Container Qty: 1
Container Code: BXPF
Waste Qty: 1
Waste Units Code: IB
Waste Code List: D001

Manifest ID: 944135
Generator ID: MNS000157206
Generator AI ID: 121937
Transporter 1 ID: MNS000110924
Transporter 1 AI ID: 96048
Transporter 1 AI Name: Stericycle Specialty Waste Solutions Inc
Transporter 1 Address: 2850 100th Crt NE
Transporter 1 City: Blaine
Transporter 1 State: MN
Transporter 1 ZIP: 55449
Transporter 2 ID: MND044176113
Transporter 2 AI ID: 3030
Transporter 2 AI Name: Pioneer Tank Lines Inc
Transporter 2 Address: 12501 Hudson Rd
Transporter 2 City: Afton
Transporter 2 State: MN
Transporter 2 ZIP: 55001-9751
TSD ID: INR000110197
TSD AI ID: 139998
TSD AI Name: Stericycle Inc - Indianapolis
TSD Address: 2670 Executive Dr
TSD City: Indianapolis
TSD State: IN
TSD Zip: 46241
Gen Copy Recd Date: 10/1/2013 0:00:00
Fac Copy Recd Date: Not reported
Gen Ship Date: 2013-09-25 00:00:00
Trans 1 Recd Date: 2013-09-25 00:00:00
Trans 2 Recd Date: Not reported
Tsd Recd Date: Not reported
Comments: Not reported

Contact:

Generator AI ID: 121937
Generator ID: MNS000157206
Generator AI Name: Walgreen's Store 12592
Generator Contact: 3E Company Regulatory Dept/Walgreen Co
Contact Address: 3207 Grey Hawk Ct Ste 200
Contact City: Carlsbad
Contact State: CA
Contact Zip: 92010
Contact Email: regulatory@3ecompany.com
Contact Phone: 760-602-8700

Map ID
Direction
Distance
Elevation

MAP FINDINGS

Site

Database(s)

EDR ID Number
EPA ID Number

WALGREEN'S STORE 12592 (Continued)

S119130108

Generator AI ID: 121937
Generator ID: MNS000157206
Generator AI Name: Walgreen's Store 12592
Generator Contact: Andrew Marks
Contact Address: 104 Wilmont Rd MS 1434
Contact City: Deerfield
Contact State: IL
Contact Zip: 60015
Contact Email: andrew.marks@walgreens.com
Contact Phone: 847-315-2602

NAIC:

Generator AI ID: 121937
Generator ID: MNS000157206
Generator AI Name: Walgreen's Store 12592
NAIC Code: 446110
NAIC Desc: 446110 - Pharmacies and Drug Stores

Detail:

Manifest ID: 944135
Manifest Row: 1
Haz Material Name: Not reported
Haz Class Number: Not reported
UN NA Number: Not reported
Packing Group Number: Not reported
Container Qty: Not reported
Container Code: Not reported
Waste Qty: Not reported
Waste Units Code: Not reported
Waste Code List: Not reported

WIMN:

Status: Y
Latitude: 46.28354423
Longitude: -96.07833841
Item ID: 121937-AISI0000121937
AI ID: 121937
Document ID: 0
Subject Item Type Code: CON
Subject Item Category Code: AISI
Subject Item ID: 121937
Subject Item Category Description: Agency Interest
Subject Item Type Description: Conventional Site
Description: Not reported
Subject Item Designation: Not reported
MPCA Program: Multiple Programs
Program List: HW; ST
City, Township or Unorganized code: 239475
City, Township or Unorganized Name: Fergus Falls
Congressional District Code: 7
House District: 8A
Senate District: 8
USGS 8-digits: 09020103
USGS 8-digits Name: Otter Tail River
USGS 10-digits: 902010309

Map ID
 Direction
 Distance
 Elevation

MAP FINDINGS

Site

Database(s)

EDR ID Number
 EPA ID Number

WALGREEN'S STORE 12592 (Continued)

S119130108

USGS 12-digits:	90201030904
USGS 12-digits Name:	City of Fergus Falls-Otter Tail River
MDH Drinking Water Management Code:	0
MDH Drinking Water Management Name:	Not reported
Location Description:	Not reported
Township, Range, Direction, Section QQ:	13343234dc
PLS Township:	133
Range:	43
Range Direction:	W
Section:	34
Quarters:	dc
Collection Method Code:	A1
Method Description:	Address Matching House Number
Ref Code:	GEN
Ref Description:	General Location
Location Verified Flag:	N
Collection Date:	07/29/2016
Timestamp of Creation:	08/26/2008
User Name of Creator:	DELTA_M_R1
Timestamp of Last Update:	07/29/2016
User Name of Last Update:	geo_nc
Status Date:	Not reported
The Delta Spatial ID:	54914578
Activity:	Multiple Activities
Activity List:	Construction Stormwater; Hazardous Waste, Very small quantity generator
MPCA ID:	Multiple IDs
MPCA List:	C00026370; MNS000157206
Program List:	Hazardous Waste; Stormwater
Classification:	Pharmacies and Drug Stores
Site URL:	http://cf.pca.state.mn.us/wimn/siteInfo.cfm?siteid=121937

143
East
1/4-1/2
0.431 mi.
2276 ft.

HOLIDAY STATIONSTORE #142
305 S UNION ST
FERGUS FALLS, MN 56537

LUST **U000280156**
UST **N/A**
Financial Assurance
WIMN

Relative:
Higher

Actual:	LUST:	
1182 ft.	Item ID:	107540-AREA0000000001
	MNPCA ID:	221242
	AI ID:	107540
	AI Name:	Holiday Stationstore #142
	Site Type:	Leak Site
	Hydro:	Paul Stock
	Project Manager:	Not reported
	Latitude:	46.28081618
	Longitude:	-96.07715137
	Coord Collection Method:	Digitized - MPCA internal mapping application
	Migrated:	Y
	WIMN:	https://cf.pca.state.mn.us/wimn/siteInfo.cfm?siteid=220563
	Leak Discovered:	8/15/1995
	Application / Notification Received:	Not reported
	Site Listed on PLP:	Not reported
	Site Delisted from PLP:	Not reported
	Site Listed on NPL:	Not reported
	Site Deleted from NPL:	Not reported
	Owner:	Holiday Companies

Map ID
Direction
Distance
Elevation

MAP FINDINGS

Site

Database(s)

EDR ID Number
EPA ID Number

HOLIDAY STATIONSTORE #142 (Continued)

U000280156

Site Closed: 1/2/2003
Owner Address: 4567 American Blvd W
Owner City: Bloomington
Owner State: MN
Owner ZIP: 55437
SI Type: Underground Storage Tank System
Leak Reported: 8/15/1995

LUST:

Program IN: 221242
Facility Address 2: Not reported
State Code: MN
Country Code: USA
Foreign State: Not reported
Foreign Zone: Not reported
Leak ID: 8681
Township Name: Elmo
Addr ID: 196989
Active Flag: N
Interest Type: LS
Interest Phone: NO CORE PI PH.
Interest Start Date: 11/01/1999 00:00:00
Interest End Date: 01/17/2014 08:30:24
Source: CORE
Site ID: 220563
Leak Site: 1
File Archive Box: Not reported
File Archive Lot: Not reported
Soil Digout Date: 08/15/1995
Cubic Yards Excavated: 640
Cond Closure Date: Not reported
Complete Site Closure Date: 01/02/2003 00:00:00
Contaminated Soils Remaining: Y
Enforcement Action Begin Date: 08/23/1995
Last Trust Eligible: Y
Offsite Contamination: Y
Reimbursement Awarded: N
Release Discovered Date: 08/15/1995
Leak Reported Date: 08/15/1995
Std Letter Response Date: 09/01/1995
Surface Water Impact: N
Utility Project Flag: N
TMSP Added: 12/04/1999 14:03:49
TMSP Last Update: 01/17/2014 10:30:55
Staff ID Last Update: DBOETTC
Release From LAST: N
Release From LUST: Y
Tank Registration Status Code: F
VPIC Application Date: Not reported
VPIC Acres: Not reported
Vapor Intrusion Checked Flag: N
Soil Gas Data Collected Flag: N
Soil Gas Action Level Flag: Not reported
Sub Slab Sample Collected Flag: Not reported
Indoor Air Collected Flag: Not reported
Vapor Intrusion Action Flag: Not reported
Vapor Intrusion Comments: Not reported
Soil Gas Data Comments: Not reported

Map ID
Direction
Distance
Elevation

MAP FINDINGS

Site

Database(s)

EDR ID Number
EPA ID Number

HOLIDAY STATIONSTORE #142 (Continued)

U000280156

Comments: Not reported

LAST:

Leak Action Seq Id: 32303
Leak Action Code: 31
Product Recovered Gallons: Not reported
Product Removed Gallons: Not reported
Treated Water Gallons: Not reported
Corrective Reason Code: 6
MN PCA ID: 221242
Leak Action Approval Date: 09/09/1997 00:00:00
Leak Action Begin Date: 03/22/2000 00:00:00
Leak Action End Date: 11/07/2001 00:00:00
TMSP Added: 12/23/2002 11:43:28
TMSP Last Update: 12/23/2002 11:43:28
Staff Id Last Update: PSTOCK

LAST:

MN PCA ID: 221242
Dw Supply Contam: 1
Free Product Observed: 1
Free Product Thickness: .25
Ground Water Contam: 1
GW Cleanup Goal: 1
Gw Exceeds Cleanup Goal: 1
Cleanup Goal Achieved: Not reported
Water Supply Exceeds Ral: Not reported
Well Type Code: 2
Impacted Aquifer Code: 3
TMSP Added: 12/04/1999 14:07:33
TMSP Last Update: 01/17/2014 08:50:45
Staff Id Last Update: SFRYE
Mtbe Present Now: 1
Mtbe Present Historically: 1
Mtbe High Ug Per Liter Char: 380
Mtbe High Ug Per Liter Numb: 380
Mtbe High Level Date: 04/01/1999 00:00:00
Free Product At Close: N
Staff Id Ass: 3413
PWS Well: N
Prot Flag: N
Sens Flag: N

LAST:

MN PCA ID: 221242
Prod Released Sequence Id: 27712
Leak Product: 1
Tmsp Added: 03/12/2002 10:34:45
Tmsp Last_updt: 05/04/2002 09:29:33
Staff Id Last Updt: TANKS

UST:

Item Compart ID: 107540-EQUI0000000001-1
AI ID: 107540

Map ID
Direction
Distance
Elevation

MAP FINDINGS

Site

Database(s)

EDR ID Number
EPA ID Number

HOLIDAY STATIONSTORE #142 (Continued)

U000280156

Tank Site ID: TS9034
Item ID: 107540-EQUI0000000001
SI Type: Underground Storage Tank System
SI Design: 004
SI Description: Not reported
Compartment Number: 1
Substance: E-10 - 10% ethanol & 90% gas
Wall Type: Single
Overfill Prevention System: Not reported
Install Date: 8/16/1995
Material: Jacketed Steel
Status Change Date: 6/13/2008
Tank Status: Active
Tanks Contractor: Not reported
Capacity Gallons: 12000
Longitude: -96.07774156
Latitude: 46.28141598
Coord Collection Method: Address Matching House Number
Owner: Holiday Companies
Owner Address: 4567 American Blvd W
Owner City: Bloomington
Owner State: MN
Owner Zip: 55437
Tanks URL: https://cf.pca.state.mn.us/programs/tank_leak/siteDetail.cfm?id=9034&programInterest=TS

UST Prior to 08/2016:

Envid: U000280156
Program Interest Id: 198262
Facility Address 2: Not reported
Address Id: 196989
MPCA Tank Number: 003
Above/Under Ground: 2
Piping Cathodic Protection: 3
Tank Cathodic Protection: 1
Substance: 14
Client Tank Number: 003
AST Base Material: Not reported
Piping Material: 2
Piping Material Desc: Not reported
Secondary Containment Tank: Not reported
Secondary Containment Pipe: Not reported
Tank Material: 1
Tank Dispenser Code: 1
Tank Status Code: 5
Tank Capacity: 12000
Tank Registration Date: 05/02/1986 00:00:00
Unregulated Tank Registration Date: Not reported
Compartmental Tank Flag: Not reported
Heating Product Flag: N
HazWaste Generator Id: MND985682301
Product Replaced Date: Not reported
Comments: Not reported
Date Added: 10/10/1999 10:57:11
Date Last Updated: 01/07/2013 10:48:28
Staff Id Who Did The Last Update: RSUCHAN
In Compliance: Y
Serial Number: Not reported
Tank Dual Use: N

Map ID
Direction
Distance
Elevation

MAP FINDINGS

Site

Database(s)

EDR ID Number
EPA ID Number

HOLIDAY STATIONSTORE #142 (Continued)

U000280156

Preferred ID: 9034

Envid: U000280156
Program Interest Id: 198262
Facility Address 2: Not reported
Address Id: 196989
MPCA Tank Number: 005
Above/Under Ground: 2
Piping Cathodic Protection: 4
Tank Cathodic Protection: 6
Substance: 14
Client Tank Number: 005
AST Base Material: Not reported
Piping Material: 14
Piping Material Desc: ENVIROFLEX
Secondary Containment Tank: Not reported
Secondary Containment Pipe: Not reported
Tank Material: 14
Tank Dispenser Code: 1
Tank Status Code: 3
Tank Capacity: 8000
Tank Registration Date: 09/11/1995 00:00:00
Unregulated Tank Registration Date: Not reported
Compartmental Tank Flag: Not reported
Heating Product Flag: N
HazWaste Generator Id: Not reported
Product Replaced Date: Not reported
Comments: Not reported
Date Added: 10/10/1999 10:56:56
Date Last Updated: 03/06/2015 17:32:21
Staff Id Who Did The Last Update: JBRANDO
In Compliance: Y
Serial Number: Not reported
Tank Dual Use: N
Preferred ID: 9034

Envid: U000280156
Program Interest Id: 198262
Facility Address 2: Not reported
Address Id: 196989
MPCA Tank Number: 001
Above/Under Ground: 2
Piping Cathodic Protection: 3
Tank Cathodic Protection: 1
Substance: 14
Client Tank Number: 001
AST Base Material: Not reported
Piping Material: 2
Piping Material Desc: Not reported
Secondary Containment Tank: Not reported
Secondary Containment Pipe: Not reported
Tank Material: 1
Tank Dispenser Code: 1
Tank Status Code: 5
Tank Capacity: 3000
Tank Registration Date: 05/02/1986 00:00:00
Unregulated Tank Registration Date: Not reported

Map ID
Direction
Distance
Elevation

MAP FINDINGS

Site

Database(s)

EDR ID Number
EPA ID Number

HOLIDAY STATIONSTORE #142 (Continued)

U000280156

Compartmental Tank Flag: Not reported
Heating Product Flag: N
HazWaste Generator Id: MND985682301
Product Replaced Date: Not reported
Comments: Not reported
Date Added: 10/10/1999 10:56:56
Date Last Updated: 01/17/2014 08:46:22
Staff Id Who Did The Last Update: SFRYE
In Compliance: Y
Serial Number: Not reported
Tank Dual Use: N
Preferred ID: 9034

Envid: U000280156
Program Interest Id: 198262
Facility Address 2: Not reported
Address Id: 196989
MPCA Tank Number: 004
Above/Under Ground: 2
Piping Cathodic Protection: 4
Tank Cathodic Protection: 6
Substance: 31
Client Tank Number: 004
AST Base Material: Not reported
Piping Material: 14
Piping Material Desc: ENVIROFLEX
Secondary Containment Tank: Not reported
Secondary Containment Pipe: Not reported
Tank Material: 4
Tank Dispenser Code: 1
Tank Status Code: 3
Tank Capacity: 12000
Tank Registration Date: 09/11/1995 00:00:00
Unregulated Tank Registration Date: Not reported
Compartmental Tank Flag: Not reported
Heating Product Flag: N
HazWaste Generator Id: Not reported
Product Replaced Date: Not reported
Comments: Not reported
Date Added: 10/10/1999 10:56:34
Date Last Updated: 03/06/2015 17:32:10
Staff Id Who Did The Last Update: JBRANDO
In Compliance: Y
Serial Number: Not reported
Tank Dual Use: N
Preferred ID: 9034

Envid: U000280156
Program Interest Id: 198262
Facility Address 2: Not reported
Address Id: 196989
MPCA Tank Number: 006
Above/Under Ground: 2
Piping Cathodic Protection: 4
Tank Cathodic Protection: 6
Substance: 14
Client Tank Number: 006

Map ID
Direction
Distance
Elevation

MAP FINDINGS

Site

Database(s)

EDR ID Number
EPA ID Number

HOLIDAY STATIONSTORE #142 (Continued)

U000280156

AST Base Material: Not reported
Piping Material: 14
Piping Material Desc: ENVIROFLEX
Secondary Containment Tank: Not reported
Secondary Containment Pipe: Not reported
Tank Material: 4
Tank Dispenser Code: 1
Tank Status Code: 3
Tank Capacity: 8000
Tank Registration Date: 09/11/1995 00:00:00
Unregulated Tank Registration Date: Not reported
Compartmental Tank Flag: Not reported
Heating Product Flag: N
HazWaste Generator Id: Not reported
Product Replaced Date: Not reported
Comments: Not reported
Date Added: 10/10/1999 10:57:04
Date Last Updated: 03/06/2015 17:32:29
Staff Id Who Did The Last Update: JBRANDO
In Compliance: Y
Serial Number: Not reported
Tank Dual Use: N
Preferred ID: 9034

Envid: U000280156
Program Interest Id: 198262
Facility Address 2: Not reported
Address Id: 196989
MPCA Tank Number: 002
Above/Under Ground: 2
Piping Cathodic Protection: 3
Tank Cathodic Protection: 1
Substance: 14
Client Tank Number: 002
AST Base Material: Not reported
Piping Material: 2
Piping Material Desc: Not reported
Secondary Containment Tank: Not reported
Secondary Containment Pipe: Not reported
Tank Material: 1
Tank Dispenser Code: 1
Tank Status Code: 5
Tank Capacity: 12000
Tank Registration Date: 05/02/1986 00:00:00
Unregulated Tank Registration Date: Not reported
Compartmental Tank Flag: Not reported
Heating Product Flag: N
HazWaste Generator Id: MND985682301
Product Replaced Date: Not reported
Comments: Not reported
Date Added: 10/10/1999 10:57:04
Date Last Updated: 01/07/2013 10:48:28
Staff Id Who Did The Last Update: RSUCHAN
In Compliance: Y
Serial Number: Not reported
Tank Dual Use: N
Preferred ID: 9034

Map ID
Direction
Distance
Elevation

MAP FINDINGS

Site

Database(s)

EDR ID Number
EPA ID Number

HOLIDAY STATIONSTORE #142 (Continued)

U000280156

Lat/Long:

Latitude Degree: Not reported
Latitude Minute: Not reported
Latitude Second: Not reported
Longitude Degree: Not reported
Longitude Minute: Not reported
Longitude Second: Not reported
Staff Id Who Did The Last Update: SFRYE
Program Id: 198262
Latlong ID: 0
Collection Date: Not reported
LatLong Description: Main Site Building
TMSP Added: 08/31/2010 15:04:28
Date Last Updated: 03/11/2011 15:11:22
Coord Source Type: Not reported
Org Name Source: Not reported

Latitude Degree: 46
Latitude Minute: 16
Latitude Second: 50.93
Longitude Degree: -96
Longitude Minute: 4
Longitude Second: 37.74
Staff Id Who Did The Last Update: MAPTOOL
Program Id: 198262
Latlong ID: 162994
Collection Date: 03/11/2011 15:07:31
LatLong Description: Not reported
TMSP Added: 03/29/2010 18:42:59
Date Last Updated: 03/11/2011 15:07:31
Coord Source Type: Not reported
Org Name Source: Not reported

Insrem:

Piping Material: 2
Action Completed Date: Not reported
Staff Id Who Did The Last Update: TANKS

Piping Material: 2
Action Completed Date: Not reported
Staff Id Who Did The Last Update: TANKS

Piping Material: 2
Action Completed Date: Not reported
Staff Id Who Did The Last Update: TANKS

Piping Material: 9
Action Completed Date: Not reported
Staff Id Who Did The Last Update: TANKS

Piping Material: 9
Action Completed Date: Not reported
Staff Id Who Did The Last Update: TANKS

Piping Material: 9
Action Completed Date: Not reported

Map ID
Direction
Distance
Elevation

MAP FINDINGS

Site

Database(s)

EDR ID Number
EPA ID Number

HOLIDAY STATIONSTORE #142 (Continued)

U000280156

Staff Id Who Did The Last Update: TANKS

Tab site:

Facility Code: 34
Staff Id Who Did The Last Update: SYS
Program Interest Id: 198262
Above Or Underground: 1
Indian Reservation: 1
UST Registration Date: 05/02/1986 00:00:00
AST Registration Date: Not reported
Date Added: 07/23/1992 19:11:05
Date Last Updated: 05/23/2003 09:21:02
Max Monthly Gallons: Not reported
Vapor Recovery Installed: 1
Vapor Notify Required: 1

Tank A:

Staff Id Who Did The Last Update: JHENRY
MPCA Tank Number: 004
Above Or Underground: 1
Tank Action ID: 962447
Contractor Number: 112
Supervisor Number: Not reported
Tank Action: 1
Action Date: 06/13/2008 00:00:00
Action Date Unknown: 1
Corrosion Expert Name: Not reported
Lab Flag: Not reported
Date Added: 02/03/2010 08:26:38
Date Last Updated: 02/03/2010 08:26:38

Staff Id Who Did The Last Update: JHENRY
MPCA Tank Number: 005
Above Or Underground: 1
Tank Action ID: 962448
Contractor Number: 112
Supervisor Number: Not reported
Tank Action: 1
Action Date: 06/13/2008 00:00:00
Action Date Unknown: 1
Corrosion Expert Name: Not reported
Lab Flag: Not reported
Date Added: 02/03/2010 08:27:04
Date Last Updated: 02/03/2010 08:27:04

Staff Id Who Did The Last Update: JHENRY
MPCA Tank Number: 006
Above Or Underground: 1
Tank Action ID: 962449
Contractor Number: 112
Supervisor Number: Not reported
Tank Action: 1
Action Date: 06/13/2008 00:00:00
Action Date Unknown: 1
Corrosion Expert Name: Not reported
Lab Flag: Not reported

Map ID
Direction
Distance
Elevation

MAP FINDINGS

Site

Database(s)

EDR ID Number
EPA ID Number

HOLIDAY STATIONSTORE #142 (Continued)

U000280156

Date Added: 02/03/2010 08:27:26
Date Last Updated: 02/03/2010 08:27:26

Staff Id Who Did The Last Update: TANKS
MPCA Tank Number: 001
Above Or Underground: 1
Tank Action ID: 260636
Contractor Number: 468
Supervisor Number: 7122
Tank Action: 1
Action Date: 08/15/1995 00:00:00
Action Date Unknown: 1
Corrosion Expert Name: Not reported
Lab Flag: N
Date Added: 05/05/2000 08:31:35
Date Last Updated: 05/04/2002 08:09:59

Staff Id Who Did The Last Update: TANKS
MPCA Tank Number: 001
Above Or Underground: 1
Tank Action ID: 306214
Contractor Number: Not reported
Supervisor Number: Not reported
Tank Action: 1
Action Date: 08/01/1974 00:00:00
Action Date Unknown: 1
Corrosion Expert Name: Not reported
Lab Flag: Not reported
Date Added: 05/05/2000 08:31:35
Date Last Updated: 05/04/2002 08:09:59

Staff Id Who Did The Last Update: TANKS
MPCA Tank Number: 002
Above Or Underground: 1
Tank Action ID: 264487
Contractor Number: 468
Supervisor Number: 7122
Tank Action: 1
Action Date: 08/15/1995 00:00:00
Action Date Unknown: 1
Corrosion Expert Name: Not reported
Lab Flag: N
Date Added: 05/05/2000 08:31:35
Date Last Updated: 05/04/2002 08:09:59

Staff Id Who Did The Last Update: TANKS
MPCA Tank Number: 002
Above Or Underground: 1
Tank Action ID: 312740
Contractor Number: Not reported
Supervisor Number: Not reported
Tank Action: 1
Action Date: 06/01/1969 00:00:00
Action Date Unknown: 1
Corrosion Expert Name: Not reported
Lab Flag: Not reported
Date Added: 05/05/2000 08:31:35

Map ID
Direction
Distance
Elevation

MAP FINDINGS

Site

Database(s)

EDR ID Number
EPA ID Number

HOLIDAY STATIONSTORE #142 (Continued)

U000280156

Date Last Updated: 05/04/2002 08:09:59

Staff Id Who Did The Last Update: TANKS
MPCA Tank Number: 003
Above Or Underground: 1
Tank Action ID: 268476
Contractor Number: 468
Supervisor Number: 7122
Tank Action: 1
Action Date: 08/15/1995 00:00:00
Action Date Unknown: 1
Corrosion Expert Name: Not reported
Lab Flag: N
Date Added: 05/05/2000 08:31:35
Date Last Updated: 05/04/2002 08:09:59

Staff Id Who Did The Last Update: TANKS
MPCA Tank Number: 003
Above Or Underground: 1
Tank Action ID: 319307
Contractor Number: Not reported
Supervisor Number: Not reported
Tank Action: 1
Action Date: 06/01/1969 00:00:00
Action Date Unknown: 1
Corrosion Expert Name: Not reported
Lab Flag: Not reported
Date Added: 05/05/2000 08:31:35
Date Last Updated: 05/04/2002 08:09:59

Staff Id Who Did The Last Update: TANKS
MPCA Tank Number: 004
Above Or Underground: 1
Tank Action ID: 286422
Contractor Number: 468
Supervisor Number: 7122
Tank Action: 1
Action Date: 08/16/1995 00:00:00
Action Date Unknown: 1
Corrosion Expert Name: Not reported
Lab Flag: Not reported
Date Added: 05/05/2000 08:31:35
Date Last Updated: 05/04/2002 08:09:59

Staff Id Who Did The Last Update: TANKS
MPCA Tank Number: 004
Above Or Underground: 1
Tank Action ID: 352872
Contractor Number: 468
Supervisor Number: 7122
Tank Action: 1
Action Date: 08/16/1995 00:00:00
Action Date Unknown: 1
Corrosion Expert Name: Not reported
Lab Flag: Not reported
Date Added: 05/05/2000 08:31:35
Date Last Updated: 05/04/2002 08:09:59

Map ID
Direction
Distance
Elevation

MAP FINDINGS

Site

Database(s)

EDR ID Number
EPA ID Number

HOLIDAY STATIONSTORE #142 (Continued)

U000280156

Staff Id Who Did The Last Update: TANKS
MPCA Tank Number: 005
Above Or Underground: 1
Tank Action ID: 306213
Contractor Number: 468
Supervisor Number: 7122
Tank Action: 1
Action Date: 08/16/1995 00:00:00
Action Date Unknown: 1
Corrosion Expert Name: Not reported
Lab Flag: Not reported
Date Added: 05/05/2000 08:31:35
Date Last Updated: 05/04/2002 08:09:59

Staff Id Who Did The Last Update: TANKS
MPCA Tank Number: 005
Above Or Underground: 1
Tank Action ID: 354998
Contractor Number: 468
Supervisor Number: 7122
Tank Action: 1
Action Date: 08/16/1995 00:00:00
Action Date Unknown: 1
Corrosion Expert Name: Not reported
Lab Flag: Not reported
Date Added: 05/05/2000 08:31:35
Date Last Updated: 05/04/2002 08:09:59

Staff Id Who Did The Last Update: TANKS
MPCA Tank Number: 006
Above Or Underground: 1
Tank Action ID: 312739
Contractor Number: 468
Supervisor Number: 7122
Tank Action: 1
Action Date: 08/16/1995 00:00:00
Action Date Unknown: 1
Corrosion Expert Name: Not reported
Lab Flag: Not reported
Date Added: 05/05/2000 08:31:35
Date Last Updated: 05/04/2002 08:09:59

Staff Id Who Did The Last Update: TANKS
MPCA Tank Number: 006
Above Or Underground: 1
Tank Action ID: 355700
Contractor Number: 468
Supervisor Number: 7122
Tank Action: 1
Action Date: 08/16/1995 00:00:00
Action Date Unknown: 1
Corrosion Expert Name: Not reported
Lab Flag: Not reported
Date Added: 05/05/2000 08:31:35
Date Last Updated: 05/04/2002 08:09:59

Map ID
Direction
Distance
Elevation

MAP FINDINGS

Site

Database(s)

EDR ID Number
EPA ID Number

HOLIDAY STATIONSTORE #142 (Continued)

U000280156

Tank C:

MPCA Tank Number: 006
Above Or Underground: 1
Compartment Number: 1
Tank Stored Product Code: 14
Tank Stored Product Desc: GASOLINE
Compartment Cap: 8000
Heating: 1
Other Desc: Not reported
Date Added: 10/10/1999 10:58:30
Date Last Updated: 05/04/2002 08:09:59

MPCA Tank Number: 002
Above Or Underground: 1
Compartment Number: 1
Tank Stored Product Code: 14
Tank Stored Product Desc: GASOLINE
Compartment Cap: 12000
Heating: 1
Other Desc: Not reported
Date Added: 10/10/1999 10:58:30
Date Last Updated: 05/04/2002 08:09:59

MPCA Tank Number: 003
Above Or Underground: 1
Compartment Number: 1
Tank Stored Product Code: 14
Tank Stored Product Desc: GASOLINE
Compartment Cap: 12000
Heating: 1
Other Desc: Not reported
Date Added: 10/10/1999 10:58:37
Date Last Updated: 05/04/2002 08:09:59

MPCA Tank Number: 004
Above Or Underground: 1
Compartment Number: 1
Tank Stored Product Code: 31
Tank Stored Product Desc: Regular
Compartment Cap: 12000
Heating: 1
Other Desc: Not reported
Date Added: 10/10/1999 10:58:03
Date Last Updated: 03/06/2015 17:32:09

MPCA Tank Number: 005
Above Or Underground: 1
Compartment Number: 1
Tank Stored Product Code: 14
Tank Stored Product Desc: GASOLINE
Compartment Cap: 8000
Heating: 1
Other Desc: Not reported
Date Added: 10/10/1999 10:58:23
Date Last Updated: 05/04/2002 08:09:59

MPCA Tank Number: 001

Map ID
Direction
Distance
Elevation

MAP FINDINGS

Site

Database(s)

EDR ID Number
EPA ID Number

HOLIDAY STATIONSTORE #142 (Continued)

U000280156

Above Or Underground: 1
Compartment Number: 1
Tank Stored Product Code: 14
Tank Stored Product Desc: GASOLINE
Compartment Cap: 3000
Heating: 1
Other Desc: Not reported
Date Added: 10/10/1999 10:58:23
Date Last Updated: 05/04/2002 08:09:59

Item Compart ID: 107540-EQUI0000000002-1
AI ID: 107540
Tank Site ID: TS9034
Item ID: 107540-EQUI0000000002
SI Type: Underground Storage Tank System
SI Design: 005
SI Description: Not reported
Compartment Number: 1
Substance: Gasoline
Wall Type: Single
Overfill Prevention System: Not reported
Install Date: 8/16/1995
Material: Composite
Status Change Date: 6/13/2008
Tank Status: Active
Tanks Contractor: Not reported
Capacity Gallons: 8000
Longitude: -96.07774156
Latitude: 46.28141598
Coord Collection Method: Address Matching House Number
Owner: Holiday Companies
Owner Address: 4567 American Blvd W
Owner City: Bloomington
Owner State: MN
Owner Zip: 55437
Tanks URL: https://cf.pca.state.mn.us/programs/tank_leak/siteDetail.cfm?id=9034&programInterest=TS

UST Prior to 08/2016:

Envid: U000280156
Program Interest Id: 198262
Facility Address 2: Not reported
Address Id: 196989
MPCA Tank Number: 003
Above/Under Ground: 2
Piping Cathodic Protection: 3
Tank Cathodic Protection: 1
Substance: 14
Client Tank Number: 003
AST Base Material: Not reported
Piping Material: 2
Piping Material Desc: Not reported
Secondary Containment Tank: Not reported
Secondary Containment Pipe: Not reported
Tank Material: 1
Tank Dispenser Code: 1
Tank Status Code: 5
Tank Capacity: 12000

Map ID
Direction
Distance
Elevation

MAP FINDINGS

Site

Database(s)

EDR ID Number
EPA ID Number

HOLIDAY STATIONSTORE #142 (Continued)

U000280156

Tank Registration Date: 05/02/1986 00:00:00
Unregulated Tank Registration Date: Not reported
Compartmental Tank Flag: Not reported
Heating Product Flag: N
HazWaste Generator Id: MND985682301
Product Replaced Date: Not reported
Comments: Not reported
Date Added: 10/10/1999 10:57:11
Date Last Updated: 01/07/2013 10:48:28
Staff Id Who Did The Last Update: RSUCHAN
In Compliance: Y
Serial Number: Not reported
Tank Dual Use: N
Preferred ID: 9034

Envid: U000280156
Program Interest Id: 198262
Facility Address 2: Not reported
Address Id: 196989
MPCA Tank Number: 005
Above/Under Ground: 2
Piping Cathodic Protection: 4
Tank Cathodic Protection: 6
Substance: 14
Client Tank Number: 005
AST Base Material: Not reported
Piping Material: 14
Piping Material Desc: ENVIROFLEX
Secondary Containment Tank: Not reported
Secondary Containment Pipe: Not reported
Tank Material: 14
Tank Dispenser Code: 1
Tank Status Code: 3
Tank Capacity: 8000
Tank Registration Date: 09/11/1995 00:00:00
Unregulated Tank Registration Date: Not reported
Compartmental Tank Flag: Not reported
Heating Product Flag: N
HazWaste Generator Id: Not reported
Product Replaced Date: Not reported
Comments: Not reported
Date Added: 10/10/1999 10:56:56
Date Last Updated: 03/06/2015 17:32:21
Staff Id Who Did The Last Update: JBRANDO
In Compliance: Y
Serial Number: Not reported
Tank Dual Use: N
Preferred ID: 9034

Envid: U000280156
Program Interest Id: 198262
Facility Address 2: Not reported
Address Id: 196989
MPCA Tank Number: 001
Above/Under Ground: 2
Piping Cathodic Protection: 3
Tank Cathodic Protection: 1

Map ID
Direction
Distance
Elevation

MAP FINDINGS

Site

Database(s)

EDR ID Number
EPA ID Number

HOLIDAY STATIONSTORE #142 (Continued)

U000280156

Substance: 14
Client Tank Number: 001
AST Base Material: Not reported
Piping Material: 2
Piping Material Desc: Not reported
Secondary Containment Tank: Not reported
Secondary Containment Pipe: Not reported
Tank Material: 1
Tank Dispenser Code: 1
Tank Status Code: 5
Tank Capacity: 3000
Tank Registration Date: 05/02/1986 00:00:00
Unregulated Tank Registration Date: Not reported
Compartmental Tank Flag: Not reported
Heating Product Flag: N
HazWaste Generator Id: MND985682301
Product Replaced Date: Not reported
Comments: Not reported
Date Added: 10/10/1999 10:56:56
Date Last Updated: 01/17/2014 08:46:22
Staff Id Who Did The Last Update: SFRYE
In Compliance: Y
Serial Number: Not reported
Tank Dual Use: N
Preferred ID: 9034

Envid: U000280156
Program Interest Id: 198262
Facility Address 2: Not reported
Address Id: 196989
MPCA Tank Number: 004
Above/Under Ground: 2
Piping Cathodic Protection: 4
Tank Cathodic Protection: 6
Substance: 31
Client Tank Number: 004
AST Base Material: Not reported
Piping Material: 14
Piping Material Desc: ENVIROFLEX
Secondary Containment Tank: Not reported
Secondary Containment Pipe: Not reported
Tank Material: 4
Tank Dispenser Code: 1
Tank Status Code: 3
Tank Capacity: 12000
Tank Registration Date: 09/11/1995 00:00:00
Unregulated Tank Registration Date: Not reported
Compartmental Tank Flag: Not reported
Heating Product Flag: N
HazWaste Generator Id: Not reported
Product Replaced Date: Not reported
Comments: Not reported
Date Added: 10/10/1999 10:56:34
Date Last Updated: 03/06/2015 17:32:10
Staff Id Who Did The Last Update: JBRANDO
In Compliance: Y
Serial Number: Not reported

Map ID
Direction
Distance
Elevation

MAP FINDINGS

Site

Database(s)

EDR ID Number
EPA ID Number

HOLIDAY STATIONSTORE #142 (Continued)

U000280156

Tank Dual Use:	N
Preferred ID:	9034
Envid:	U000280156
Program Interest Id:	198262
Facility Address 2:	Not reported
Address Id:	196989
MPCA Tank Number:	006
Above/Under Ground:	2
Piping Cathodic Protection:	4
Tank Cathodic Protection:	6
Substance:	14
Client Tank Number:	006
AST Base Material:	Not reported
Piping Material:	14
Piping Material Desc:	ENVIROFLEX
Secondary Containment Tank:	Not reported
Secondary Containment Pipe:	Not reported
Tank Material:	4
Tank Dispenser Code:	1
Tank Status Code:	3
Tank Capacity:	8000
Tank Registration Date:	09/11/1995 00:00:00
Unregulated Tank Registration Date:	Not reported
Compartmental Tank Flag:	Not reported
Heating Product Flag:	N
HazWaste Generator Id:	Not reported
Product Replaced Date:	Not reported
Comments:	Not reported
Date Added:	10/10/1999 10:57:04
Date Last Updated:	03/06/2015 17:32:29
Staff Id Who Did The Last Update:	JBRAND0
In Compliance:	Y
Serial Number:	Not reported
Tank Dual Use:	N
Preferred ID:	9034
Envid:	U000280156
Program Interest Id:	198262
Facility Address 2:	Not reported
Address Id:	196989
MPCA Tank Number:	002
Above/Under Ground:	2
Piping Cathodic Protection:	3
Tank Cathodic Protection:	1
Substance:	14
Client Tank Number:	002
AST Base Material:	Not reported
Piping Material:	2
Piping Material Desc:	Not reported
Secondary Containment Tank:	Not reported
Secondary Containment Pipe:	Not reported
Tank Material:	1
Tank Dispenser Code:	1
Tank Status Code:	5
Tank Capacity:	12000
Tank Registration Date:	05/02/1986 00:00:00

Map ID
Direction
Distance
Elevation

MAP FINDINGS

Site

Database(s)

EDR ID Number
EPA ID Number

HOLIDAY STATIONSTORE #142 (Continued)

U000280156

Unregulated Tank Registration Date: Not reported
Compartmental Tank Flag: Not reported
Heating Product Flag: N
HazWaste Generator Id: MND985682301
Product Replaced Date: Not reported
Comments: Not reported
Date Added: 10/10/1999 10:57:04
Date Last Updated: 01/07/2013 10:48:28
Staff Id Who Did The Last Update: RSUCHAN
In Compliance: Y
Serial Number: Not reported
Tank Dual Use: N
Preferred ID: 9034

Lat/Long:

Latitude Degree: Not reported
Latitude Minute: Not reported
Latitude Second: Not reported
Longitude Degree: Not reported
Longitude Minute: Not reported
Longitude Second: Not reported
Staff Id Who Did The Last Update: SFRYE
Program Id: 198262
Latlong ID: 0
Collection Date: Not reported
LatLong Description: Main Site Building
TMSP Added: 08/31/2010 15:04:28
Date Last Updated: 03/11/2011 15:11:22
Coord Source Type: Not reported
Org Name Source: Not reported

Latitude Degree: 46
Latitude Minute: 16
Latitude Second: 50.93
Longitude Degree: -96
Longitude Minute: 4
Longitude Second: 37.74
Staff Id Who Did The Last Update: MAPTOOL
Program Id: 198262
Latlong ID: 162994
Collection Date: 03/11/2011 15:07:31
LatLong Description: Not reported
TMSP Added: 03/29/2010 18:42:59
Date Last Updated: 03/11/2011 15:07:31
Coord Source Type: Not reported
Org Name Source: Not reported

Insrem:

Piping Material: 2
Action Completed Date: Not reported
Staff Id Who Did The Last Update: TANKS

Piping Material: 2
Action Completed Date: Not reported
Staff Id Who Did The Last Update: TANKS

Map ID
Direction
Distance
Elevation

MAP FINDINGS

Site

Database(s)

EDR ID Number
EPA ID Number

HOLIDAY STATIONSTORE #142 (Continued)

U000280156

Piping Material: 2
Action Completed Date: Not reported
Staff Id Who Did The Last Update: TANKS

Piping Material: 9
Action Completed Date: Not reported
Staff Id Who Did The Last Update: TANKS

Piping Material: 9
Action Completed Date: Not reported
Staff Id Who Did The Last Update: TANKS

Piping Material: 9
Action Completed Date: Not reported
Staff Id Who Did The Last Update: TANKS

Tab site:

Facility Code: 34
Staff Id Who Did The Last Update: SYS
Program Interest Id: 198262
Above Or Underground: 1
Indian Reservation: 1
UST Registration Date: 05/02/1986 00:00:00
AST Registration Date: Not reported
Date Added: 07/23/1992 19:11:05
Date Last Updated: 05/23/2003 09:21:02
Max Monthly Gallons: Not reported
Vapor Recovery Installed: 1
Vapor Notify Required: 1

Tank A:

Staff Id Who Did The Last Update: JHENRY
MPCA Tank Number: 004
Above Or Underground: 1
Tank Action ID: 962447
Contractor Number: 112
Supervisor Number: Not reported
Tank Action: 1
Action Date: 06/13/2008 00:00:00
Action Date Unknown: 1
Corrosion Expert Name: Not reported
Lab Flag: Not reported
Date Added: 02/03/2010 08:26:38
Date Last Updated: 02/03/2010 08:26:38

Staff Id Who Did The Last Update: JHENRY
MPCA Tank Number: 005
Above Or Underground: 1
Tank Action ID: 962448
Contractor Number: 112
Supervisor Number: Not reported
Tank Action: 1
Action Date: 06/13/2008 00:00:00
Action Date Unknown: 1
Corrosion Expert Name: Not reported
Lab Flag: Not reported

Map ID
Direction
Distance
Elevation

MAP FINDINGS

Site

Database(s)

EDR ID Number
EPA ID Number

HOLIDAY STATIONSTORE #142 (Continued)

U000280156

Date Added: 02/03/2010 08:27:04
Date Last Updated: 02/03/2010 08:27:04

Staff Id Who Did The Last Update: JHENRY
MPCA Tank Number: 006
Above Or Underground: 1
Tank Action ID: 962449
Contractor Number: 112
Supervisor Number: Not reported
Tank Action: 1
Action Date: 06/13/2008 00:00:00
Action Date Unknown: 1
Corrosion Expert Name: Not reported
Lab Flag: Not reported
Date Added: 02/03/2010 08:27:26
Date Last Updated: 02/03/2010 08:27:26

Staff Id Who Did The Last Update: TANKS
MPCA Tank Number: 001
Above Or Underground: 1
Tank Action ID: 260636
Contractor Number: 468
Supervisor Number: 7122
Tank Action: 1
Action Date: 08/15/1995 00:00:00
Action Date Unknown: 1
Corrosion Expert Name: Not reported
Lab Flag: N
Date Added: 05/05/2000 08:31:35
Date Last Updated: 05/04/2002 08:09:59

Staff Id Who Did The Last Update: TANKS
MPCA Tank Number: 001
Above Or Underground: 1
Tank Action ID: 306214
Contractor Number: Not reported
Supervisor Number: Not reported
Tank Action: 1
Action Date: 08/01/1974 00:00:00
Action Date Unknown: 1
Corrosion Expert Name: Not reported
Lab Flag: Not reported
Date Added: 05/05/2000 08:31:35
Date Last Updated: 05/04/2002 08:09:59

Staff Id Who Did The Last Update: TANKS
MPCA Tank Number: 002
Above Or Underground: 1
Tank Action ID: 264487
Contractor Number: 468
Supervisor Number: 7122
Tank Action: 1
Action Date: 08/15/1995 00:00:00
Action Date Unknown: 1
Corrosion Expert Name: Not reported
Lab Flag: N
Date Added: 05/05/2000 08:31:35

Map ID
Direction
Distance
Elevation

MAP FINDINGS

Site

Database(s)

EDR ID Number
EPA ID Number

HOLIDAY STATIONSTORE #142 (Continued)

U000280156

Date Last Updated: 05/04/2002 08:09:59

Staff Id Who Did The Last Update: TANKS
MPCA Tank Number: 002
Above Or Underground: 1
Tank Action ID: 312740
Contractor Number: Not reported
Supervisor Number: Not reported
Tank Action: 1
Action Date: 06/01/1969 00:00:00
Action Date Unknown: 1
Corrosion Expert Name: Not reported
Lab Flag: Not reported
Date Added: 05/05/2000 08:31:35
Date Last Updated: 05/04/2002 08:09:59

Staff Id Who Did The Last Update: TANKS
MPCA Tank Number: 003
Above Or Underground: 1
Tank Action ID: 268476
Contractor Number: 468
Supervisor Number: 7122
Tank Action: 1
Action Date: 08/15/1995 00:00:00
Action Date Unknown: 1
Corrosion Expert Name: Not reported
Lab Flag: N
Date Added: 05/05/2000 08:31:35
Date Last Updated: 05/04/2002 08:09:59

Staff Id Who Did The Last Update: TANKS
MPCA Tank Number: 003
Above Or Underground: 1
Tank Action ID: 319307
Contractor Number: Not reported
Supervisor Number: Not reported
Tank Action: 1
Action Date: 06/01/1969 00:00:00
Action Date Unknown: 1
Corrosion Expert Name: Not reported
Lab Flag: Not reported
Date Added: 05/05/2000 08:31:35
Date Last Updated: 05/04/2002 08:09:59

Staff Id Who Did The Last Update: TANKS
MPCA Tank Number: 004
Above Or Underground: 1
Tank Action ID: 286422
Contractor Number: 468
Supervisor Number: 7122
Tank Action: 1
Action Date: 08/16/1995 00:00:00
Action Date Unknown: 1
Corrosion Expert Name: Not reported
Lab Flag: Not reported
Date Added: 05/05/2000 08:31:35
Date Last Updated: 05/04/2002 08:09:59

Map ID
Direction
Distance
Elevation

MAP FINDINGS

Site

Database(s)

EDR ID Number
EPA ID Number

HOLIDAY STATIONSTORE #142 (Continued)

U000280156

Staff Id Who Did The Last Update: TANKS
MPCA Tank Number: 004
Above Or Underground: 1
Tank Action ID: 352872
Contractor Number: 468
Supervisor Number: 7122
Tank Action: 1
Action Date: 08/16/1995 00:00:00
Action Date Unknown: 1
Corrosion Expert Name: Not reported
Lab Flag: Not reported
Date Added: 05/05/2000 08:31:35
Date Last Updated: 05/04/2002 08:09:59

Staff Id Who Did The Last Update: TANKS
MPCA Tank Number: 005
Above Or Underground: 1
Tank Action ID: 306213
Contractor Number: 468
Supervisor Number: 7122
Tank Action: 1
Action Date: 08/16/1995 00:00:00
Action Date Unknown: 1
Corrosion Expert Name: Not reported
Lab Flag: Not reported
Date Added: 05/05/2000 08:31:35
Date Last Updated: 05/04/2002 08:09:59

Staff Id Who Did The Last Update: TANKS
MPCA Tank Number: 005
Above Or Underground: 1
Tank Action ID: 354998
Contractor Number: 468
Supervisor Number: 7122
Tank Action: 1
Action Date: 08/16/1995 00:00:00
Action Date Unknown: 1
Corrosion Expert Name: Not reported
Lab Flag: Not reported
Date Added: 05/05/2000 08:31:35
Date Last Updated: 05/04/2002 08:09:59

Staff Id Who Did The Last Update: TANKS
MPCA Tank Number: 006
Above Or Underground: 1
Tank Action ID: 312739
Contractor Number: 468
Supervisor Number: 7122
Tank Action: 1
Action Date: 08/16/1995 00:00:00
Action Date Unknown: 1
Corrosion Expert Name: Not reported
Lab Flag: Not reported
Date Added: 05/05/2000 08:31:35
Date Last Updated: 05/04/2002 08:09:59

Staff Id Who Did The Last Update: TANKS

Map ID
Direction
Distance
Elevation

MAP FINDINGS

Site

Database(s)

EDR ID Number
EPA ID Number

HOLIDAY STATIONSTORE #142 (Continued)

U000280156

MPCA Tank Number: 006
Above Or Underground: 1
Tank Action ID: 355700
Contractor Number: 468
Supervisor Number: 7122
Tank Action: 1
Action Date: 08/16/1995 00:00:00
Action Date Unknown: 1
Corrosion Expert Name: Not reported
Lab Flag: Not reported
Date Added: 05/05/2000 08:31:35
Date Last Updated: 05/04/2002 08:09:59

Tank C:

MPCA Tank Number: 006
Above Or Underground: 1
Compartment Number: 1
Tank Stored Product Code: 14
Tank Stored Product Desc: GASOLINE
Compartment Cap: 8000
Heating: 1
Other Desc: Not reported
Date Added: 10/10/1999 10:58:30
Date Last Updated: 05/04/2002 08:09:59

MPCA Tank Number: 002
Above Or Underground: 1
Compartment Number: 1
Tank Stored Product Code: 14
Tank Stored Product Desc: GASOLINE
Compartment Cap: 12000
Heating: 1
Other Desc: Not reported
Date Added: 10/10/1999 10:58:30
Date Last Updated: 05/04/2002 08:09:59

MPCA Tank Number: 003
Above Or Underground: 1
Compartment Number: 1
Tank Stored Product Code: 14
Tank Stored Product Desc: GASOLINE
Compartment Cap: 12000
Heating: 1
Other Desc: Not reported
Date Added: 10/10/1999 10:58:37
Date Last Updated: 05/04/2002 08:09:59

MPCA Tank Number: 004
Above Or Underground: 1
Compartment Number: 1
Tank Stored Product Code: 31
Tank Stored Product Desc: Regular
Compartment Cap: 12000
Heating: 1
Other Desc: Not reported
Date Added: 10/10/1999 10:58:03
Date Last Updated: 03/06/2015 17:32:09

Map ID
Direction
Distance
Elevation

MAP FINDINGS

Site

Database(s)

EDR ID Number
EPA ID Number

HOLIDAY STATIONSTORE #142 (Continued)

U000280156

MPCA Tank Number: 005
Above Or Underground: 1
Compartment Number: 1
Tank Stored Product Code: 14
Tank Stored Product Desc: GASOLINE
Compartment Cap: 8000
Heating: 1
Other Desc: Not reported
Date Added: 10/10/1999 10:58:23
Date Last Updated: 05/04/2002 08:09:59

MPCA Tank Number: 001
Above Or Underground: 1
Compartment Number: 1
Tank Stored Product Code: 14
Tank Stored Product Desc: GASOLINE
Compartment Cap: 3000
Heating: 1
Other Desc: Not reported
Date Added: 10/10/1999 10:58:23
Date Last Updated: 05/04/2002 08:09:59

Item Compart ID: 107540-EQUI0000000003-1
AI ID: 107540
Tank Site ID: TS9034
Item ID: 107540-EQUI0000000003
SI Type: Underground Storage Tank System
SI Design: 001
SI Description: Not reported
Compartment Number: 1
Substance: Gasoline
Wall Type: Single
Overfill Prevention System: Not reported
Install Date: 8/1/1974
Material: Bare/Paint/Asph Coat Steel
Status Change Date: 8/15/1995
Tank Status: Removed
Tanks Contractor: Not reported
Capacity Gallons: 3000
Longitude: -96.07774156
Latitude: 46.28141598
Coord Collection Method: Address Matching House Number
Owner: Holiday Companies
Owner Address: 4567 American Blvd W
Owner City: Bloomington
Owner State: MN
Owner Zip: 55437
Tanks URL: https://cf.pca.state.mn.us/programs/tank_leak/siteDetail.cfm?id=9034&programInterest=TS

UST Prior to 08/2016:

Envid: U000280156
Program Interest Id: 198262
Facility Address 2: Not reported
Address Id: 196989
MPCA Tank Number: 003
Above/Under Ground: 2
Piping Cathodic Protection: 3

Map ID
Direction
Distance
Elevation

MAP FINDINGS

Site

Database(s)

EDR ID Number
EPA ID Number

HOLIDAY STATIONSTORE #142 (Continued)

U000280156

Tank Cathodic Protection: 1
Substance: 14
Client Tank Number: 003
AST Base Material: Not reported
Piping Material: 2
Piping Material Desc: Not reported
Secondary Containment Tank: Not reported
Secondary Containment Pipe: Not reported
Tank Material: 1
Tank Dispenser Code: 1
Tank Status Code: 5
Tank Capacity: 12000
Tank Registration Date: 05/02/1986 00:00:00
Unregulated Tank Registration Date: Not reported
Compartmental Tank Flag: Not reported
Heating Product Flag: N
HazWaste Generator Id: MND985682301
Product Replaced Date: Not reported
Comments: Not reported
Date Added: 10/10/1999 10:57:11
Date Last Updated: 01/07/2013 10:48:28
Staff Id Who Did The Last Update: RSUCHAN
In Compliance: Y
Serial Number: Not reported
Tank Dual Use: N
Preferred ID: 9034

Envid: U000280156
Program Interest Id: 198262
Facility Address 2: Not reported
Address Id: 196989
MPCA Tank Number: 005
Above/Under Ground: 2
Piping Cathodic Protection: 4
Tank Cathodic Protection: 6
Substance: 14
Client Tank Number: 005
AST Base Material: Not reported
Piping Material: 14
Piping Material Desc: ENVIROFLEX
Secondary Containment Tank: Not reported
Secondary Containment Pipe: Not reported
Tank Material: 14
Tank Dispenser Code: 1
Tank Status Code: 3
Tank Capacity: 8000
Tank Registration Date: 09/11/1995 00:00:00
Unregulated Tank Registration Date: Not reported
Compartmental Tank Flag: Not reported
Heating Product Flag: N
HazWaste Generator Id: Not reported
Product Replaced Date: Not reported
Comments: Not reported
Date Added: 10/10/1999 10:56:56
Date Last Updated: 03/06/2015 17:32:21
Staff Id Who Did The Last Update: JBRANDO
In Compliance: Y

Map ID
Direction
Distance
Elevation

MAP FINDINGS

Site

Database(s)

EDR ID Number
EPA ID Number

HOLIDAY STATIONSTORE #142 (Continued)

U000280156

Serial Number:	Not reported
Tank Dual Use:	N
Preferred ID:	9034
Envid:	U000280156
Program Interest Id:	198262
Facility Address 2:	Not reported
Address Id:	196989
MPCA Tank Number:	001
Above/Under Ground:	2
Piping Cathodic Protection:	3
Tank Cathodic Protection:	1
Substance:	14
Client Tank Number:	001
AST Base Material:	Not reported
Piping Material:	2
Piping Material Desc:	Not reported
Secondary Containment Tank:	Not reported
Secondary Containment Pipe:	Not reported
Tank Material:	1
Tank Dispenser Code:	1
Tank Status Code:	5
Tank Capacity:	3000
Tank Registration Date:	05/02/1986 00:00:00
Unregulated Tank Registration Date:	Not reported
Compartmental Tank Flag:	Not reported
Heating Product Flag:	N
HazWaste Generator Id:	MND985682301
Product Replaced Date:	Not reported
Comments:	Not reported
Date Added:	10/10/1999 10:56:56
Date Last Updated:	01/17/2014 08:46:22
Staff Id Who Did The Last Update:	SFRYE
In Compliance:	Y
Serial Number:	Not reported
Tank Dual Use:	N
Preferred ID:	9034
Envid:	U000280156
Program Interest Id:	198262
Facility Address 2:	Not reported
Address Id:	196989
MPCA Tank Number:	004
Above/Under Ground:	2
Piping Cathodic Protection:	4
Tank Cathodic Protection:	6
Substance:	31
Client Tank Number:	004
AST Base Material:	Not reported
Piping Material:	14
Piping Material Desc:	ENVIROFLEX
Secondary Containment Tank:	Not reported
Secondary Containment Pipe:	Not reported
Tank Material:	4
Tank Dispenser Code:	1
Tank Status Code:	3
Tank Capacity:	12000

Map ID
Direction
Distance
Elevation

MAP FINDINGS

Site

Database(s)

EDR ID Number
EPA ID Number

HOLIDAY STATIONSTORE #142 (Continued)

U000280156

Tank Registration Date: 09/11/1995 00:00:00
Unregulated Tank Registration Date: Not reported
Compartmental Tank Flag: Not reported
Heating Product Flag: N
HazWaste Generator Id: Not reported
Product Replaced Date: Not reported
Comments: Not reported
Date Added: 10/10/1999 10:56:34
Date Last Updated: 03/06/2015 17:32:10
Staff Id Who Did The Last Update: JBRANDO
In Compliance: Y
Serial Number: Not reported
Tank Dual Use: N
Preferred ID: 9034

Envid: U000280156
Program Interest Id: 198262
Facility Address 2: Not reported
Address Id: 196989
MPCA Tank Number: 006
Above/Under Ground: 2
Piping Cathodic Protection: 4
Tank Cathodic Protection: 6
Substance: 14
Client Tank Number: 006
AST Base Material: Not reported
Piping Material: 14
Piping Material Desc: ENVIROFLEX
Secondary Containment Tank: Not reported
Secondary Containment Pipe: Not reported
Tank Material: 4
Tank Dispenser Code: 1
Tank Status Code: 3
Tank Capacity: 8000
Tank Registration Date: 09/11/1995 00:00:00
Unregulated Tank Registration Date: Not reported
Compartmental Tank Flag: Not reported
Heating Product Flag: N
HazWaste Generator Id: Not reported
Product Replaced Date: Not reported
Comments: Not reported
Date Added: 10/10/1999 10:57:04
Date Last Updated: 03/06/2015 17:32:29
Staff Id Who Did The Last Update: JBRANDO
In Compliance: Y
Serial Number: Not reported
Tank Dual Use: N
Preferred ID: 9034

Envid: U000280156
Program Interest Id: 198262
Facility Address 2: Not reported
Address Id: 196989
MPCA Tank Number: 002
Above/Under Ground: 2
Piping Cathodic Protection: 3
Tank Cathodic Protection: 1

Map ID
Direction
Distance
Elevation

MAP FINDINGS

Site

Database(s)

EDR ID Number
EPA ID Number

HOLIDAY STATIONSTORE #142 (Continued)

U000280156

Substance: 14
Client Tank Number: 002
AST Base Material: Not reported
Piping Material: 2
Piping Material Desc: Not reported
Secondary Containment Tank: Not reported
Secondary Containment Pipe: Not reported
Tank Material: 1
Tank Dispenser Code: 1
Tank Status Code: 5
Tank Capacity: 12000
Tank Registration Date: 05/02/1986 00:00:00
Unregulated Tank Registration Date: Not reported
Compartmental Tank Flag: Not reported
Heating Product Flag: N
HazWaste Generator Id: MND985682301
Product Replaced Date: Not reported
Comments: Not reported
Date Added: 10/10/1999 10:57:04
Date Last Updated: 01/07/2013 10:48:28
Staff Id Who Did The Last Update: RSUCHAN
In Compliance: Y
Serial Number: Not reported
Tank Dual Use: N
Preferred ID: 9034

Lat/Long:

Latitude Degree: Not reported
Latitude Minute: Not reported
Latitude Second: Not reported
Longitude Degree: Not reported
Longitude Minute: Not reported
Longitude Second: Not reported
Staff Id Who Did The Last Update: SFRYE
Program Id: 198262
Latlong ID: 0
Collection Date: Not reported
LatLong Description: Main Site Building
TMSP Added: 08/31/2010 15:04:28
Date Last Updated: 03/11/2011 15:11:22
Coord Source Type: Not reported
Org Name Source: Not reported

Latitude Degree: 46
Latitude Minute: 16
Latitude Second: 50.93
Longitude Degree: -96
Longitude Minute: 4
Longitude Second: 37.74
Staff Id Who Did The Last Update: MAPTOOL
Program Id: 198262
Latlong ID: 162994
Collection Date: 03/11/2011 15:07:31
LatLong Description: Not reported
TMSP Added: 03/29/2010 18:42:59
Date Last Updated: 03/11/2011 15:07:31
Coord Source Type: Not reported

Map ID
Direction
Distance
Elevation

MAP FINDINGS

Site

Database(s)

EDR ID Number
EPA ID Number

HOLIDAY STATIONSTORE #142 (Continued)

U000280156

Org Name Source:	Not reported
Insrem:	
Piping Material:	2
Action Completed Date:	Not reported
Staff Id Who Did The Last Update:	TANKS
Piping Material:	2
Action Completed Date:	Not reported
Staff Id Who Did The Last Update:	TANKS
Piping Material:	2
Action Completed Date:	Not reported
Staff Id Who Did The Last Update:	TANKS
Piping Material:	9
Action Completed Date:	Not reported
Staff Id Who Did The Last Update:	TANKS
Piping Material:	9
Action Completed Date:	Not reported
Staff Id Who Did The Last Update:	TANKS
Piping Material:	9
Action Completed Date:	Not reported
Staff Id Who Did The Last Update:	TANKS
Tabsite:	
Facility Code:	34
Staff Id Who Did The Last Update:	SYS
Program Interest Id:	198262
Above Or Underground:	1
Indian Reservation:	1
UST Registration Date:	05/02/1986 00:00:00
AST Registration Date:	Not reported
Date Added:	07/23/1992 19:11:05
Date Last Updated:	05/23/2003 09:21:02
Max Monthly Gallons:	Not reported
Vapor Recovery Installed:	1
Vapor Notify Required:	1
Tank A:	
Staff Id Who Did The Last Update:	JHENRY
MPCA Tank Number:	004
Above Or Underground:	1
Tank Action ID:	962447
Contractor Number:	112
Supervisor Number:	Not reported
Tank Action:	1
Action Date:	06/13/2008 00:00:00
Action Date Unknown:	1
Corrosion Expert Name:	Not reported
Lab Flag:	Not reported
Date Added:	02/03/2010 08:26:38
Date Last Updated:	02/03/2010 08:26:38

Map ID
Direction
Distance
Elevation

MAP FINDINGS

Site

Database(s)

EDR ID Number
EPA ID Number

HOLIDAY STATIONSTORE #142 (Continued)

U000280156

Staff Id Who Did The Last Update: JHENRY
MPCA Tank Number: 005
Above Or Underground: 1
Tank Action ID: 962448
Contractor Number: 112
Supervisor Number: Not reported
Tank Action: 1
Action Date: 06/13/2008 00:00:00
Action Date Unknown: 1
Corrosion Expert Name: Not reported
Lab Flag: Not reported
Date Added: 02/03/2010 08:27:04
Date Last Updated: 02/03/2010 08:27:04

Staff Id Who Did The Last Update: JHENRY
MPCA Tank Number: 006
Above Or Underground: 1
Tank Action ID: 962449
Contractor Number: 112
Supervisor Number: Not reported
Tank Action: 1
Action Date: 06/13/2008 00:00:00
Action Date Unknown: 1
Corrosion Expert Name: Not reported
Lab Flag: Not reported
Date Added: 02/03/2010 08:27:26
Date Last Updated: 02/03/2010 08:27:26

Staff Id Who Did The Last Update: TANKS
MPCA Tank Number: 001
Above Or Underground: 1
Tank Action ID: 260636
Contractor Number: 468
Supervisor Number: 7122
Tank Action: 1
Action Date: 08/15/1995 00:00:00
Action Date Unknown: 1
Corrosion Expert Name: Not reported
Lab Flag: N
Date Added: 05/05/2000 08:31:35
Date Last Updated: 05/04/2002 08:09:59

Staff Id Who Did The Last Update: TANKS
MPCA Tank Number: 001
Above Or Underground: 1
Tank Action ID: 306214
Contractor Number: Not reported
Supervisor Number: Not reported
Tank Action: 1
Action Date: 08/01/1974 00:00:00
Action Date Unknown: 1
Corrosion Expert Name: Not reported
Lab Flag: Not reported
Date Added: 05/05/2000 08:31:35
Date Last Updated: 05/04/2002 08:09:59

Staff Id Who Did The Last Update: TANKS

Map ID
Direction
Distance
Elevation

MAP FINDINGS

Site

Database(s)

EDR ID Number
EPA ID Number

HOLIDAY STATIONSTORE #142 (Continued)

U000280156

MPCA Tank Number: 002
Above Or Underground: 1
Tank Action ID: 264487
Contractor Number: 468
Supervisor Number: 7122
Tank Action: 1
Action Date: 08/15/1995 00:00:00
Action Date Unknown: 1
Corrosion Expert Name: Not reported
Lab Flag: N
Date Added: 05/05/2000 08:31:35
Date Last Updated: 05/04/2002 08:09:59

Staff Id Who Did The Last Update: TANKS
MPCA Tank Number: 002
Above Or Underground: 1
Tank Action ID: 312740
Contractor Number: Not reported
Supervisor Number: Not reported
Tank Action: 1
Action Date: 06/01/1969 00:00:00
Action Date Unknown: 1
Corrosion Expert Name: Not reported
Lab Flag: Not reported
Date Added: 05/05/2000 08:31:35
Date Last Updated: 05/04/2002 08:09:59

Staff Id Who Did The Last Update: TANKS
MPCA Tank Number: 003
Above Or Underground: 1
Tank Action ID: 268476
Contractor Number: 468
Supervisor Number: 7122
Tank Action: 1
Action Date: 08/15/1995 00:00:00
Action Date Unknown: 1
Corrosion Expert Name: Not reported
Lab Flag: N
Date Added: 05/05/2000 08:31:35
Date Last Updated: 05/04/2002 08:09:59

Staff Id Who Did The Last Update: TANKS
MPCA Tank Number: 003
Above Or Underground: 1
Tank Action ID: 319307
Contractor Number: Not reported
Supervisor Number: Not reported
Tank Action: 1
Action Date: 06/01/1969 00:00:00
Action Date Unknown: 1
Corrosion Expert Name: Not reported
Lab Flag: Not reported
Date Added: 05/05/2000 08:31:35
Date Last Updated: 05/04/2002 08:09:59

Staff Id Who Did The Last Update: TANKS
MPCA Tank Number: 004

Map ID
Direction
Distance
Elevation

MAP FINDINGS

Site

Database(s)

EDR ID Number
EPA ID Number

HOLIDAY STATIONSTORE #142 (Continued)

U000280156

Above Or Underground: 1
Tank Action ID: 286422
Contractor Number: 468
Supervisor Number: 7122
Tank Action: 1
Action Date: 08/16/1995 00:00:00
Action Date Unknown: 1
Corrosion Expert Name: Not reported
Lab Flag: Not reported
Date Added: 05/05/2000 08:31:35
Date Last Updated: 05/04/2002 08:09:59

Staff Id Who Did The Last Update: TANKS
MPCA Tank Number: 004
Above Or Underground: 1
Tank Action ID: 352872
Contractor Number: 468
Supervisor Number: 7122
Tank Action: 1
Action Date: 08/16/1995 00:00:00
Action Date Unknown: 1
Corrosion Expert Name: Not reported
Lab Flag: Not reported
Date Added: 05/05/2000 08:31:35
Date Last Updated: 05/04/2002 08:09:59

Staff Id Who Did The Last Update: TANKS
MPCA Tank Number: 005
Above Or Underground: 1
Tank Action ID: 306213
Contractor Number: 468
Supervisor Number: 7122
Tank Action: 1
Action Date: 08/16/1995 00:00:00
Action Date Unknown: 1
Corrosion Expert Name: Not reported
Lab Flag: Not reported
Date Added: 05/05/2000 08:31:35
Date Last Updated: 05/04/2002 08:09:59

Staff Id Who Did The Last Update: TANKS
MPCA Tank Number: 005
Above Or Underground: 1
Tank Action ID: 354998
Contractor Number: 468
Supervisor Number: 7122
Tank Action: 1
Action Date: 08/16/1995 00:00:00
Action Date Unknown: 1
Corrosion Expert Name: Not reported
Lab Flag: Not reported
Date Added: 05/05/2000 08:31:35
Date Last Updated: 05/04/2002 08:09:59

Staff Id Who Did The Last Update: TANKS
MPCA Tank Number: 006
Above Or Underground: 1

Map ID
Direction
Distance
Elevation

MAP FINDINGS

Site

Database(s)

EDR ID Number
EPA ID Number

HOLIDAY STATIONSTORE #142 (Continued)

U000280156

Tank Action ID: 312739
Contractor Number: 468
Supervisor Number: 7122
Tank Action: 1
Action Date: 08/16/1995 00:00:00
Action Date Unknown: 1
Corrosion Expert Name: Not reported
Lab Flag: Not reported
Date Added: 05/05/2000 08:31:35
Date Last Updated: 05/04/2002 08:09:59

Staff Id Who Did The Last Update: TANKS
MPCA Tank Number: 006
Above Or Underground: 1
Tank Action ID: 355700
Contractor Number: 468
Supervisor Number: 7122
Tank Action: 1
Action Date: 08/16/1995 00:00:00
Action Date Unknown: 1
Corrosion Expert Name: Not reported
Lab Flag: Not reported
Date Added: 05/05/2000 08:31:35
Date Last Updated: 05/04/2002 08:09:59

Tank C:

MPCA Tank Number: 006
Above Or Underground: 1
Compartment Number: 1
Tank Stored Product Code: 14
Tank Stored Product Desc: GASOLINE
Compartment Cap: 8000
Heating: 1
Other Desc: Not reported
Date Added: 10/10/1999 10:58:30
Date Last Updated: 05/04/2002 08:09:59

MPCA Tank Number: 002
Above Or Underground: 1
Compartment Number: 1
Tank Stored Product Code: 14
Tank Stored Product Desc: GASOLINE
Compartment Cap: 12000
Heating: 1
Other Desc: Not reported
Date Added: 10/10/1999 10:58:30
Date Last Updated: 05/04/2002 08:09:59

MPCA Tank Number: 003
Above Or Underground: 1
Compartment Number: 1
Tank Stored Product Code: 14
Tank Stored Product Desc: GASOLINE
Compartment Cap: 12000
Heating: 1
Other Desc: Not reported
Date Added: 10/10/1999 10:58:37

Map ID
Direction
Distance
Elevation

MAP FINDINGS

Site

Database(s)

EDR ID Number
EPA ID Number

HOLIDAY STATIONSTORE #142 (Continued)

U000280156

Date Last Updated: 05/04/2002 08:09:59

MPCA Tank Number: 004
Above Or Underground: 1
Compartment Number: 1
Tank Stored Product Code: 31
Tank Stored Product Desc: Regular
Compartment Cap: 12000
Heating: 1
Other Desc: Not reported
Date Added: 10/10/1999 10:58:03
Date Last Updated: 03/06/2015 17:32:09

MPCA Tank Number: 005
Above Or Underground: 1
Compartment Number: 1
Tank Stored Product Code: 14
Tank Stored Product Desc: GASOLINE
Compartment Cap: 8000
Heating: 1
Other Desc: Not reported
Date Added: 10/10/1999 10:58:23
Date Last Updated: 05/04/2002 08:09:59

MPCA Tank Number: 001
Above Or Underground: 1
Compartment Number: 1
Tank Stored Product Code: 14
Tank Stored Product Desc: GASOLINE
Compartment Cap: 3000
Heating: 1
Other Desc: Not reported
Date Added: 10/10/1999 10:58:23
Date Last Updated: 05/04/2002 08:09:59

Item Compartment ID: 107540-EQUI0000000004-1
AI ID: 107540
Tank Site ID: TS9034
Item ID: 107540-EQUI0000000004
SI Type: Underground Storage Tank System
SI Design: 006
SI Description: Not reported
Compartment Number: 1
Substance: Gasoline
Wall Type: Single
Overfill Prevention System: Not reported
Install Date: 8/16/1995
Material: Jacketed Steel
Status Change Date: 6/13/2008
Tank Status: Active
Tanks Contractor: Not reported
Capacity Gallons: 8000
Longitude: -96.07774156
Latitude: 46.28141598
Coord Collection Method: Address Matching House Number
Owner: Holiday Companies

Map ID
Direction
Distance
Elevation

MAP FINDINGS

Site

Database(s)

EDR ID Number
EPA ID Number

HOLIDAY STATIONSTORE #142 (Continued)

U000280156

Owner Address: 4567 American Blvd W
Owner City: Bloomington
Owner State: MN
Owner Zip: 55437
Tanks URL: https://cf.pca.state.mn.us/programs/tank_leak/siteDetail.cfm?id=9034&programInterest=TS

UST Prior to 08/2016:

Envid: U000280156
Program Interest Id: 198262
Facility Address 2: Not reported
Address Id: 196989
MPCA Tank Number: 003
Above/Under Ground: 2
Piping Cathodic Protection: 3
Tank Cathodic Protection: 1
Substance: 14
Client Tank Number: 003
AST Base Material: Not reported
Piping Material: 2
Piping Material Desc: Not reported
Secondary Containment Tank: Not reported
Secondary Containment Pipe: Not reported
Tank Material: 1
Tank Dispenser Code: 1
Tank Status Code: 5
Tank Capacity: 12000
Tank Registration Date: 05/02/1986 00:00:00
Unregulated Tank Registration Date: Not reported
Compartmental Tank Flag: Not reported
Heating Product Flag: N
HazWaste Generator Id: MND985682301
Product Replaced Date: Not reported
Comments: Not reported
Date Added: 10/10/1999 10:57:11
Date Last Updated: 01/07/2013 10:48:28
Staff Id Who Did The Last Update: RSUCHAN
In Compliance: Y
Serial Number: Not reported
Tank Dual Use: N
Preferred ID: 9034

Envid: U000280156
Program Interest Id: 198262
Facility Address 2: Not reported
Address Id: 196989
MPCA Tank Number: 005
Above/Under Ground: 2
Piping Cathodic Protection: 4
Tank Cathodic Protection: 6
Substance: 14
Client Tank Number: 005
AST Base Material: Not reported
Piping Material: 14
Piping Material Desc: ENVIROFLEX
Secondary Containment Tank: Not reported
Secondary Containment Pipe: Not reported
Tank Material: 14
Tank Dispenser Code: 1

Map ID
Direction
Distance
Elevation

MAP FINDINGS

Site

Database(s)

EDR ID Number
EPA ID Number

HOLIDAY STATIONSTORE #142 (Continued)

U000280156

Tank Status Code: 3
Tank Capacity: 8000
Tank Registration Date: 09/11/1995 00:00:00
Unregulated Tank Registration Date: Not reported
Compartmental Tank Flag: Not reported
Heating Product Flag: N
HazWaste Generator Id: Not reported
Product Replaced Date: Not reported
Comments: Not reported
Date Added: 10/10/1999 10:56:56
Date Last Updated: 03/06/2015 17:32:21
Staff Id Who Did The Last Update: JBRANDO
In Compliance: Y
Serial Number: Not reported
Tank Dual Use: N
Preferred ID: 9034

Envid: U000280156
Program Interest Id: 198262
Facility Address 2: Not reported
Address Id: 196989
MPCA Tank Number: 001
Above/Under Ground: 2
Piping Cathodic Protection: 3
Tank Cathodic Protection: 1
Substance: 14
Client Tank Number: 001
AST Base Material: Not reported
Piping Material: 2
Piping Material Desc: Not reported
Secondary Containment Tank: Not reported
Secondary Containment Pipe: Not reported
Tank Material: 1
Tank Dispenser Code: 1
Tank Status Code: 5
Tank Capacity: 3000
Tank Registration Date: 05/02/1986 00:00:00
Unregulated Tank Registration Date: Not reported
Compartmental Tank Flag: Not reported
Heating Product Flag: N
HazWaste Generator Id: MND985682301
Product Replaced Date: Not reported
Comments: Not reported
Date Added: 10/10/1999 10:56:56
Date Last Updated: 01/17/2014 08:46:22
Staff Id Who Did The Last Update: SFRYE
In Compliance: Y
Serial Number: Not reported
Tank Dual Use: N
Preferred ID: 9034

Envid: U000280156
Program Interest Id: 198262
Facility Address 2: Not reported
Address Id: 196989
MPCA Tank Number: 004
Above/Under Ground: 2

Map ID
Direction
Distance
Elevation

MAP FINDINGS

Site

Database(s)

EDR ID Number
EPA ID Number

HOLIDAY STATIONSTORE #142 (Continued)

U000280156

Piping Cathodic Protection: 4
Tank Cathodic Protection: 6
Substance: 31
Client Tank Number: 004
AST Base Material: Not reported
Piping Material: 14
Piping Material Desc: ENVIROFLEX
Secondary Containment Tank: Not reported
Secondary Containment Pipe: Not reported
Tank Material: 4
Tank Dispenser Code: 1
Tank Status Code: 3
Tank Capacity: 12000
Tank Registration Date: 09/11/1995 00:00:00
Unregulated Tank Registration Date: Not reported
Compartmental Tank Flag: Not reported
Heating Product Flag: N
HazWaste Generator Id: Not reported
Product Replaced Date: Not reported
Comments: Not reported
Date Added: 10/10/1999 10:56:34
Date Last Updated: 03/06/2015 17:32:10
Staff Id Who Did The Last Update: JBRANDO
In Compliance: Y
Serial Number: Not reported
Tank Dual Use: N
Preferred ID: 9034

Envid: U000280156
Program Interest Id: 198262
Facility Address 2: Not reported
Address Id: 196989
MPCA Tank Number: 006
Above/Under Ground: 2
Piping Cathodic Protection: 4
Tank Cathodic Protection: 6
Substance: 14
Client Tank Number: 006
AST Base Material: Not reported
Piping Material: 14
Piping Material Desc: ENVIROFLEX
Secondary Containment Tank: Not reported
Secondary Containment Pipe: Not reported
Tank Material: 4
Tank Dispenser Code: 1
Tank Status Code: 3
Tank Capacity: 8000
Tank Registration Date: 09/11/1995 00:00:00
Unregulated Tank Registration Date: Not reported
Compartmental Tank Flag: Not reported
Heating Product Flag: N
HazWaste Generator Id: Not reported
Product Replaced Date: Not reported
Comments: Not reported
Date Added: 10/10/1999 10:57:04
Date Last Updated: 03/06/2015 17:32:29
Staff Id Who Did The Last Update: JBRANDO

Map ID
Direction
Distance
Elevation

MAP FINDINGS

Site

Database(s)

EDR ID Number
EPA ID Number

HOLIDAY STATIONSTORE #142 (Continued)

U000280156

In Compliance: Y
Serial Number: Not reported
Tank Dual Use: N
Preferred ID: 9034

Envid: U000280156
Program Interest Id: 198262
Facility Address 2: Not reported
Address Id: 196989
MPCA Tank Number: 002
Above/Under Ground: 2
Piping Cathodic Protection: 3
Tank Cathodic Protection: 1
Substance: 14
Client Tank Number: 002
AST Base Material: Not reported
Piping Material: 2
Piping Material Desc: Not reported
Secondary Containment Tank: Not reported
Secondary Containment Pipe: Not reported
Tank Material: 1
Tank Dispenser Code: 1
Tank Status Code: 5
Tank Capacity: 12000
Tank Registration Date: 05/02/1986 00:00:00
Unregulated Tank Registration Date: Not reported
Compartmental Tank Flag: Not reported
Heating Product Flag: N
HazWaste Generator Id: MND985682301
Product Replaced Date: Not reported
Comments: Not reported
Date Added: 10/10/1999 10:57:04
Date Last Updated: 01/07/2013 10:48:28
Staff Id Who Did The Last Update: RSUCHAN
In Compliance: Y
Serial Number: Not reported
Tank Dual Use: N
Preferred ID: 9034

Lat/Long:

Latitude Degree: Not reported
Latitude Minute: Not reported
Latitude Second: Not reported
Longitude Degree: Not reported
Longitude Minute: Not reported
Longitude Second: Not reported
Staff Id Who Did The Last Update: SFRYE
Program Id: 198262
Latlong ID: 0
Collection Date: Not reported
LatLong Description: Main Site Building
TMSP Added: 08/31/2010 15:04:28
Date Last Updated: 03/11/2011 15:11:22
Coord Source Type: Not reported
Org Name Source: Not reported

Latitude Degree: 46

Map ID
Direction
Distance
Elevation

MAP FINDINGS

Site

Database(s)

EDR ID Number
EPA ID Number

HOLIDAY STATIONSTORE #142 (Continued)

U000280156

Latitude Minute: 16
Latitude Second: 50.93
Longitude Degree: -96
Longitude Minute: 4
Longitude Second: 37.74
Staff Id Who Did The Last Update: MAPTOOL
Program Id: 198262
Latlong ID: 162994
Collection Date: 03/11/2011 15:07:31
LatLong Description: Not reported
TMSP Added: 03/29/2010 18:42:59
Date Last Updated: 03/11/2011 15:07:31
Coord Source Type: Not reported
Org Name Source: Not reported

Insrem:

Piping Material: 2
Action Completed Date: Not reported
Staff Id Who Did The Last Update: TANKS

Piping Material: 2
Action Completed Date: Not reported
Staff Id Who Did The Last Update: TANKS

Piping Material: 2
Action Completed Date: Not reported
Staff Id Who Did The Last Update: TANKS

Piping Material: 9
Action Completed Date: Not reported
Staff Id Who Did The Last Update: TANKS

Piping Material: 9
Action Completed Date: Not reported
Staff Id Who Did The Last Update: TANKS

Piping Material: 9
Action Completed Date: Not reported
Staff Id Who Did The Last Update: TANKS

Tabsite:

Facility Code: 34
Staff Id Who Did The Last Update: SYS
Program Interest Id: 198262
Above Or Underground: 1
Indian Reservation: 1
UST Registration Date: 05/02/1986 00:00:00
AST Registration Date: Not reported
Date Added: 07/23/1992 19:11:05
Date Last Updated: 05/23/2003 09:21:02
Max Monthly Gallons: Not reported
Vapor Recovery Installed: 1
Vapor Notify Required: 1

Tank A:

Staff Id Who Did The Last Update: JHENRY

Map ID
Direction
Distance
Elevation

MAP FINDINGS

Site

Database(s)

EDR ID Number
EPA ID Number

HOLIDAY STATIONSTORE #142 (Continued)

U000280156

MPCA Tank Number: 004
Above Or Underground: 1
Tank Action ID: 962447
Contractor Number: 112
Supervisor Number: Not reported
Tank Action: 1
Action Date: 06/13/2008 00:00:00
Action Date Unknown: 1
Corrosion Expert Name: Not reported
Lab Flag: Not reported
Date Added: 02/03/2010 08:26:38
Date Last Updated: 02/03/2010 08:26:38

Staff Id Who Did The Last Update: JHENRY
MPCA Tank Number: 005
Above Or Underground: 1
Tank Action ID: 962448
Contractor Number: 112
Supervisor Number: Not reported
Tank Action: 1
Action Date: 06/13/2008 00:00:00
Action Date Unknown: 1
Corrosion Expert Name: Not reported
Lab Flag: Not reported
Date Added: 02/03/2010 08:27:04
Date Last Updated: 02/03/2010 08:27:04

Staff Id Who Did The Last Update: JHENRY
MPCA Tank Number: 006
Above Or Underground: 1
Tank Action ID: 962449
Contractor Number: 112
Supervisor Number: Not reported
Tank Action: 1
Action Date: 06/13/2008 00:00:00
Action Date Unknown: 1
Corrosion Expert Name: Not reported
Lab Flag: Not reported
Date Added: 02/03/2010 08:27:26
Date Last Updated: 02/03/2010 08:27:26

Staff Id Who Did The Last Update: TANKS
MPCA Tank Number: 001
Above Or Underground: 1
Tank Action ID: 260636
Contractor Number: 468
Supervisor Number: 7122
Tank Action: 1
Action Date: 08/15/1995 00:00:00
Action Date Unknown: 1
Corrosion Expert Name: Not reported
Lab Flag: N
Date Added: 05/05/2000 08:31:35
Date Last Updated: 05/04/2002 08:09:59

Staff Id Who Did The Last Update: TANKS
MPCA Tank Number: 001

Map ID
Direction
Distance
Elevation

MAP FINDINGS

Site

Database(s)

EDR ID Number
EPA ID Number

HOLIDAY STATIONSTORE #142 (Continued)

U000280156

Above Or Underground: 1
Tank Action ID: 306214
Contractor Number: Not reported
Supervisor Number: Not reported
Tank Action: 1
Action Date: 08/01/1974 00:00:00
Action Date Unknown: 1
Corrosion Expert Name: Not reported
Lab Flag: Not reported
Date Added: 05/05/2000 08:31:35
Date Last Updated: 05/04/2002 08:09:59

Staff Id Who Did The Last Update: TANKS
MPCA Tank Number: 002
Above Or Underground: 1
Tank Action ID: 264487
Contractor Number: 468
Supervisor Number: 7122
Tank Action: 1
Action Date: 08/15/1995 00:00:00
Action Date Unknown: 1
Corrosion Expert Name: Not reported
Lab Flag: N
Date Added: 05/05/2000 08:31:35
Date Last Updated: 05/04/2002 08:09:59

Staff Id Who Did The Last Update: TANKS
MPCA Tank Number: 002
Above Or Underground: 1
Tank Action ID: 312740
Contractor Number: Not reported
Supervisor Number: Not reported
Tank Action: 1
Action Date: 06/01/1969 00:00:00
Action Date Unknown: 1
Corrosion Expert Name: Not reported
Lab Flag: Not reported
Date Added: 05/05/2000 08:31:35
Date Last Updated: 05/04/2002 08:09:59

Staff Id Who Did The Last Update: TANKS
MPCA Tank Number: 003
Above Or Underground: 1
Tank Action ID: 268476
Contractor Number: 468
Supervisor Number: 7122
Tank Action: 1
Action Date: 08/15/1995 00:00:00
Action Date Unknown: 1
Corrosion Expert Name: Not reported
Lab Flag: N
Date Added: 05/05/2000 08:31:35
Date Last Updated: 05/04/2002 08:09:59

Staff Id Who Did The Last Update: TANKS
MPCA Tank Number: 003
Above Or Underground: 1

Map ID
Direction
Distance
Elevation

MAP FINDINGS

Site

Database(s)

EDR ID Number
EPA ID Number

HOLIDAY STATIONSTORE #142 (Continued)

U000280156

Tank Action ID: 319307
Contractor Number: Not reported
Supervisor Number: Not reported
Tank Action: 1
Action Date: 06/01/1969 00:00:00
Action Date Unknown: 1
Corrosion Expert Name: Not reported
Lab Flag: Not reported
Date Added: 05/05/2000 08:31:35
Date Last Updated: 05/04/2002 08:09:59

Staff Id Who Did The Last Update: TANKS
MPCA Tank Number: 004
Above Or Underground: 1
Tank Action ID: 286422
Contractor Number: 468
Supervisor Number: 7122
Tank Action: 1
Action Date: 08/16/1995 00:00:00
Action Date Unknown: 1
Corrosion Expert Name: Not reported
Lab Flag: Not reported
Date Added: 05/05/2000 08:31:35
Date Last Updated: 05/04/2002 08:09:59

Staff Id Who Did The Last Update: TANKS
MPCA Tank Number: 004
Above Or Underground: 1
Tank Action ID: 352872
Contractor Number: 468
Supervisor Number: 7122
Tank Action: 1
Action Date: 08/16/1995 00:00:00
Action Date Unknown: 1
Corrosion Expert Name: Not reported
Lab Flag: Not reported
Date Added: 05/05/2000 08:31:35
Date Last Updated: 05/04/2002 08:09:59

Staff Id Who Did The Last Update: TANKS
MPCA Tank Number: 005
Above Or Underground: 1
Tank Action ID: 306213
Contractor Number: 468
Supervisor Number: 7122
Tank Action: 1
Action Date: 08/16/1995 00:00:00
Action Date Unknown: 1
Corrosion Expert Name: Not reported
Lab Flag: Not reported
Date Added: 05/05/2000 08:31:35
Date Last Updated: 05/04/2002 08:09:59

Staff Id Who Did The Last Update: TANKS
MPCA Tank Number: 005
Above Or Underground: 1
Tank Action ID: 354998

Map ID
Direction
Distance
Elevation

MAP FINDINGS

Site

Database(s)

EDR ID Number
EPA ID Number

HOLIDAY STATIONSTORE #142 (Continued)

U000280156

Contractor Number: 468
Supervisor Number: 7122
Tank Action: 1
Action Date: 08/16/1995 00:00:00
Action Date Unknown: 1
Corrosion Expert Name: Not reported
Lab Flag: Not reported
Date Added: 05/05/2000 08:31:35
Date Last Updated: 05/04/2002 08:09:59

Staff Id Who Did The Last Update: TANKS
MPCA Tank Number: 006
Above Or Underground: 1
Tank Action ID: 312739
Contractor Number: 468
Supervisor Number: 7122
Tank Action: 1
Action Date: 08/16/1995 00:00:00
Action Date Unknown: 1
Corrosion Expert Name: Not reported
Lab Flag: Not reported
Date Added: 05/05/2000 08:31:35
Date Last Updated: 05/04/2002 08:09:59

Staff Id Who Did The Last Update: TANKS
MPCA Tank Number: 006
Above Or Underground: 1
Tank Action ID: 355700
Contractor Number: 468
Supervisor Number: 7122
Tank Action: 1
Action Date: 08/16/1995 00:00:00
Action Date Unknown: 1
Corrosion Expert Name: Not reported
Lab Flag: Not reported
Date Added: 05/05/2000 08:31:35
Date Last Updated: 05/04/2002 08:09:59

Tank C:

MPCA Tank Number: 006
Above Or Underground: 1
Compartment Number: 1
Tank Stored Product Code: 14
Tank Stored Product Desc: GASOLINE
Compartment Cap: 8000
Heating: 1
Other Desc: Not reported
Date Added: 10/10/1999 10:58:30
Date Last Updated: 05/04/2002 08:09:59

MPCA Tank Number: 002
Above Or Underground: 1
Compartment Number: 1
Tank Stored Product Code: 14
Tank Stored Product Desc: GASOLINE
Compartment Cap: 12000
Heating: 1

Map ID
Direction
Distance
Elevation

MAP FINDINGS

Site

Database(s)

EDR ID Number
EPA ID Number

HOLIDAY STATIONSTORE #142 (Continued)

U000280156

Other Desc: Not reported
Date Added: 10/10/1999 10:58:30
Date Last Updated: 05/04/2002 08:09:59

MPCA Tank Number: 003
Above Or Underground: 1
Compartment Number: 1
Tank Stored Product Code: 14
Tank Stored Product Desc: GASOLINE
Compartment Cap: 12000
Heating: 1
Other Desc: Not reported
Date Added: 10/10/1999 10:58:37
Date Last Updated: 05/04/2002 08:09:59

MPCA Tank Number: 004
Above Or Underground: 1
Compartment Number: 1
Tank Stored Product Code: 31
Tank Stored Product Desc: Regular
Compartment Cap: 12000
Heating: 1
Other Desc: Not reported
Date Added: 10/10/1999 10:58:03
Date Last Updated: 03/06/2015 17:32:09

MPCA Tank Number: 005
Above Or Underground: 1
Compartment Number: 1
Tank Stored Product Code: 14
Tank Stored Product Desc: GASOLINE
Compartment Cap: 8000
Heating: 1
Other Desc: Not reported
Date Added: 10/10/1999 10:58:23
Date Last Updated: 05/04/2002 08:09:59

MPCA Tank Number: 001
Above Or Underground: 1
Compartment Number: 1
Tank Stored Product Code: 14
Tank Stored Product Desc: GASOLINE
Compartment Cap: 3000
Heating: 1
Other Desc: Not reported
Date Added: 10/10/1999 10:58:23
Date Last Updated: 05/04/2002 08:09:59

Item Compartment ID: 107540-EQUI0000000005-1
AI ID: 107540
Tank Site ID: TS9034
Item ID: 107540-EQUI0000000005
SI Type: Underground Storage Tank System
SI Design: 002
SI Description: Not reported
Compartment Number: 1

Map ID
Direction
Distance
Elevation

MAP FINDINGS

Site

Database(s)

EDR ID Number
EPA ID Number

HOLIDAY STATIONSTORE #142 (Continued)

U000280156

Substance: Gasoline
Wall Type: Single
Overfill Prevention System: Not reported
Install Date: 6/1/1969
Material: Bare/Paint/Asph Coat Steel
Status Change Date: 8/15/1995
Tank Status: Removed
Tanks Contractor: Not reported
Capacity Gallons: 12000
Longitude: -96.07774156
Latitude: 46.28141598
Coord Collection Method: Address Matching House Number
Owner: Holiday Companies
Owner Address: 4567 American Blvd W
Owner City: Bloomington
Owner State: MN
Owner Zip: 55437
Tanks URL: https://cf.pca.state.mn.us/programs/tank_leak/siteDetail.cfm?id=9034&programInterest=TS

UST Prior to 08/2016:

Envid: U000280156
Program Interest Id: 198262
Facility Address 2: Not reported
Address Id: 196989
MPCA Tank Number: 003
Above/Under Ground: 2
Piping Cathodic Protection: 3
Tank Cathodic Protection: 1
Substance: 14
Client Tank Number: 003
AST Base Material: Not reported
Piping Material: 2
Piping Material Desc: Not reported
Secondary Containment Tank: Not reported
Secondary Containment Pipe: Not reported
Tank Material: 1
Tank Dispenser Code: 1
Tank Status Code: 5
Tank Capacity: 12000
Tank Registration Date: 05/02/1986 00:00:00
Unregulated Tank Registration Date: Not reported
Compartmental Tank Flag: Not reported
Heating Product Flag: N
HazWaste Generator Id: MND985682301
Product Replaced Date: Not reported
Comments: Not reported
Date Added: 10/10/1999 10:57:11
Date Last Updated: 01/07/2013 10:48:28
Staff Id Who Did The Last Update: RSUCHAN
In Compliance: Y
Serial Number: Not reported
Tank Dual Use: N
Preferred ID: 9034

Envid: U000280156
Program Interest Id: 198262
Facility Address 2: Not reported
Address Id: 196989

Map ID
Direction
Distance
Elevation

MAP FINDINGS

Site

Database(s)

EDR ID Number
EPA ID Number

HOLIDAY STATIONSTORE #142 (Continued)

U000280156

MPCA Tank Number: 005
Above/Under Ground: 2
Piping Cathodic Protection: 4
Tank Cathodic Protection: 6
Substance: 14
Client Tank Number: 005
AST Base Material: Not reported
Piping Material: 14
Piping Material Desc: ENVIROFLEX
Secondary Containment Tank: Not reported
Secondary Containment Pipe: Not reported
Tank Material: 14
Tank Dispenser Code: 1
Tank Status Code: 3
Tank Capacity: 8000
Tank Registration Date: 09/11/1995 00:00:00
Unregulated Tank Registration Date: Not reported
Compartmental Tank Flag: Not reported
Heating Product Flag: N
HazWaste Generator Id: Not reported
Product Replaced Date: Not reported
Comments: Not reported
Date Added: 10/10/1999 10:56:56
Date Last Updated: 03/06/2015 17:32:21
Staff Id Who Did The Last Update: JBRANDO
In Compliance: Y
Serial Number: Not reported
Tank Dual Use: N
Preferred ID: 9034

Envid: U000280156
Program Interest Id: 198262
Facility Address 2: Not reported
Address Id: 196989
MPCA Tank Number: 001
Above/Under Ground: 2
Piping Cathodic Protection: 3
Tank Cathodic Protection: 1
Substance: 14
Client Tank Number: 001
AST Base Material: Not reported
Piping Material: 2
Piping Material Desc: Not reported
Secondary Containment Tank: Not reported
Secondary Containment Pipe: Not reported
Tank Material: 1
Tank Dispenser Code: 1
Tank Status Code: 5
Tank Capacity: 3000
Tank Registration Date: 05/02/1986 00:00:00
Unregulated Tank Registration Date: Not reported
Compartmental Tank Flag: Not reported
Heating Product Flag: N
HazWaste Generator Id: MND985682301
Product Replaced Date: Not reported
Comments: Not reported
Date Added: 10/10/1999 10:56:56

Map ID
Direction
Distance
Elevation

MAP FINDINGS

Site

Database(s)

EDR ID Number
EPA ID Number

HOLIDAY STATIONSTORE #142 (Continued)

U000280156

Date Last Updated: 01/17/2014 08:46:22
Staff Id Who Did The Last Update: SFRYE
In Compliance: Y
Serial Number: Not reported
Tank Dual Use: N
Preferred ID: 9034

Envid: U000280156
Program Interest Id: 198262
Facility Address 2: Not reported
Address Id: 196989
MPCA Tank Number: 004
Above/Under Ground: 2
Piping Cathodic Protection: 4
Tank Cathodic Protection: 6
Substance: 31
Client Tank Number: 004
AST Base Material: Not reported
Piping Material: 14
Piping Material Desc: ENVIROFLEX
Secondary Containment Tank: Not reported
Secondary Containment Pipe: Not reported
Tank Material: 4
Tank Dispenser Code: 1
Tank Status Code: 3
Tank Capacity: 12000
Tank Registration Date: 09/11/1995 00:00:00
Unregulated Tank Registration Date: Not reported
Compartmental Tank Flag: Not reported
Heating Product Flag: N
HazWaste Generator Id: Not reported
Product Replaced Date: Not reported
Comments: Not reported
Date Added: 10/10/1999 10:56:34
Date Last Updated: 03/06/2015 17:32:10
Staff Id Who Did The Last Update: JBRANDO
In Compliance: Y
Serial Number: Not reported
Tank Dual Use: N
Preferred ID: 9034

Envid: U000280156
Program Interest Id: 198262
Facility Address 2: Not reported
Address Id: 196989
MPCA Tank Number: 006
Above/Under Ground: 2
Piping Cathodic Protection: 4
Tank Cathodic Protection: 6
Substance: 14
Client Tank Number: 006
AST Base Material: Not reported
Piping Material: 14
Piping Material Desc: ENVIROFLEX
Secondary Containment Tank: Not reported
Secondary Containment Pipe: Not reported
Tank Material: 4

Map ID
Direction
Distance
Elevation

MAP FINDINGS

Site

Database(s)

EDR ID Number
EPA ID Number

HOLIDAY STATIONSTORE #142 (Continued)

U000280156

Tank Dispenser Code: 1
Tank Status Code: 3
Tank Capacity: 8000
Tank Registration Date: 09/11/1995 00:00:00
Unregulated Tank Registration Date: Not reported
Compartmental Tank Flag: Not reported
Heating Product Flag: N
HazWaste Generator Id: Not reported
Product Replaced Date: Not reported
Comments: Not reported
Date Added: 10/10/1999 10:57:04
Date Last Updated: 03/06/2015 17:32:29
Staff Id Who Did The Last Update: JBRANDO
In Compliance: Y
Serial Number: Not reported
Tank Dual Use: N
Preferred ID: 9034

Envid: U000280156
Program Interest Id: 198262
Facility Address 2: Not reported
Address Id: 196989
MPCA Tank Number: 002
Above/Under Ground: 2
Piping Cathodic Protection: 3
Tank Cathodic Protection: 1
Substance: 14
Client Tank Number: 002
AST Base Material: Not reported
Piping Material: 2
Piping Material Desc: Not reported
Secondary Containment Tank: Not reported
Secondary Containment Pipe: Not reported
Tank Material: 1
Tank Dispenser Code: 1
Tank Status Code: 5
Tank Capacity: 12000
Tank Registration Date: 05/02/1986 00:00:00
Unregulated Tank Registration Date: Not reported
Compartmental Tank Flag: Not reported
Heating Product Flag: N
HazWaste Generator Id: MND985682301
Product Replaced Date: Not reported
Comments: Not reported
Date Added: 10/10/1999 10:57:04
Date Last Updated: 01/07/2013 10:48:28
Staff Id Who Did The Last Update: RSUCHAN
In Compliance: Y
Serial Number: Not reported
Tank Dual Use: N
Preferred ID: 9034

Lat/Long:
Latitude Degree: Not reported
Latitude Minute: Not reported
Latitude Second: Not reported
Longitude Degree: Not reported

Map ID
Direction
Distance
Elevation

MAP FINDINGS

Site

Database(s)

EDR ID Number
EPA ID Number

HOLIDAY STATIONSTORE #142 (Continued)

U000280156

Longitude Minute: Not reported
Longitude Second: Not reported
Staff Id Who Did The Last Update: SFRYE
Program Id: 198262
Latlong ID: 0
Collection Date: Not reported
LatLong Description: Main Site Building
TMSP Added: 08/31/2010 15:04:28
Date Last Updated: 03/11/2011 15:11:22
Coord Source Type: Not reported
Org Name Source: Not reported

Latitude Degree: 46
Latitude Minute: 16
Latitude Second: 50.93
Longitude Degree: -96
Longitude Minute: 4
Longitude Second: 37.74
Staff Id Who Did The Last Update: MAPTOOL
Program Id: 198262
Latlong ID: 162994
Collection Date: 03/11/2011 15:07:31
LatLong Description: Not reported
TMSP Added: 03/29/2010 18:42:59
Date Last Updated: 03/11/2011 15:07:31
Coord Source Type: Not reported
Org Name Source: Not reported

Insrem:

Piping Material: 2
Action Completed Date: Not reported
Staff Id Who Did The Last Update: TANKS

Piping Material: 2
Action Completed Date: Not reported
Staff Id Who Did The Last Update: TANKS

Piping Material: 2
Action Completed Date: Not reported
Staff Id Who Did The Last Update: TANKS

Piping Material: 9
Action Completed Date: Not reported
Staff Id Who Did The Last Update: TANKS

Piping Material: 9
Action Completed Date: Not reported
Staff Id Who Did The Last Update: TANKS

Piping Material: 9
Action Completed Date: Not reported
Staff Id Who Did The Last Update: TANKS

Tabbsite:

Facility Code: 34
Staff Id Who Did The Last Update: SYS

Map ID
Direction
Distance
Elevation

MAP FINDINGS

Site

Database(s)

EDR ID Number
EPA ID Number

HOLIDAY STATIONSTORE #142 (Continued)

U000280156

Program Interest Id: 198262
Above Or Underground: 1
Indian Reservation: 1
UST Registration Date: 05/02/1986 00:00:00
AST Registration Date: Not reported
Date Added: 07/23/1992 19:11:05
Date Last Updated: 05/23/2003 09:21:02
Max Monthly Gallons: Not reported
Vapor Recovery Installed: 1
Vapor Notify Required: 1

Tank A:

Staff Id Who Did The Last Update: JHENRY
MPCA Tank Number: 004
Above Or Underground: 1
Tank Action ID: 962447
Contractor Number: 112
Supervisor Number: Not reported
Tank Action: 1
Action Date: 06/13/2008 00:00:00
Action Date Unknown: 1
Corrosion Expert Name: Not reported
Lab Flag: Not reported
Date Added: 02/03/2010 08:26:38
Date Last Updated: 02/03/2010 08:26:38

Staff Id Who Did The Last Update: JHENRY
MPCA Tank Number: 005
Above Or Underground: 1
Tank Action ID: 962448
Contractor Number: 112
Supervisor Number: Not reported
Tank Action: 1
Action Date: 06/13/2008 00:00:00
Action Date Unknown: 1
Corrosion Expert Name: Not reported
Lab Flag: Not reported
Date Added: 02/03/2010 08:27:04
Date Last Updated: 02/03/2010 08:27:04

Staff Id Who Did The Last Update: JHENRY
MPCA Tank Number: 006
Above Or Underground: 1
Tank Action ID: 962449
Contractor Number: 112
Supervisor Number: Not reported
Tank Action: 1
Action Date: 06/13/2008 00:00:00
Action Date Unknown: 1
Corrosion Expert Name: Not reported
Lab Flag: Not reported
Date Added: 02/03/2010 08:27:26
Date Last Updated: 02/03/2010 08:27:26

Staff Id Who Did The Last Update: TANKS
MPCA Tank Number: 001
Above Or Underground: 1

Map ID
Direction
Distance
Elevation

MAP FINDINGS

Site

Database(s)

EDR ID Number
EPA ID Number

HOLIDAY STATIONSTORE #142 (Continued)

U000280156

Tank Action ID: 260636
Contractor Number: 468
Supervisor Number: 7122
Tank Action: 1
Action Date: 08/15/1995 00:00:00
Action Date Unknown: 1
Corrosion Expert Name: Not reported
Lab Flag: N
Date Added: 05/05/2000 08:31:35
Date Last Updated: 05/04/2002 08:09:59

Staff Id Who Did The Last Update: TANKS
MPCA Tank Number: 001
Above Or Underground: 1
Tank Action ID: 306214
Contractor Number: Not reported
Supervisor Number: Not reported
Tank Action: 1
Action Date: 08/01/1974 00:00:00
Action Date Unknown: 1
Corrosion Expert Name: Not reported
Lab Flag: Not reported
Date Added: 05/05/2000 08:31:35
Date Last Updated: 05/04/2002 08:09:59

Staff Id Who Did The Last Update: TANKS
MPCA Tank Number: 002
Above Or Underground: 1
Tank Action ID: 264487
Contractor Number: 468
Supervisor Number: 7122
Tank Action: 1
Action Date: 08/15/1995 00:00:00
Action Date Unknown: 1
Corrosion Expert Name: Not reported
Lab Flag: N
Date Added: 05/05/2000 08:31:35
Date Last Updated: 05/04/2002 08:09:59

Staff Id Who Did The Last Update: TANKS
MPCA Tank Number: 002
Above Or Underground: 1
Tank Action ID: 312740
Contractor Number: Not reported
Supervisor Number: Not reported
Tank Action: 1
Action Date: 06/01/1969 00:00:00
Action Date Unknown: 1
Corrosion Expert Name: Not reported
Lab Flag: Not reported
Date Added: 05/05/2000 08:31:35
Date Last Updated: 05/04/2002 08:09:59

Staff Id Who Did The Last Update: TANKS
MPCA Tank Number: 003
Above Or Underground: 1
Tank Action ID: 268476

Map ID
Direction
Distance
Elevation

MAP FINDINGS

Site

Database(s)

EDR ID Number
EPA ID Number

HOLIDAY STATIONSTORE #142 (Continued)

U000280156

Contractor Number: 468
Supervisor Number: 7122
Tank Action: 1
Action Date: 08/15/1995 00:00:00
Action Date Unknown: 1
Corrosion Expert Name: Not reported
Lab Flag: N
Date Added: 05/05/2000 08:31:35
Date Last Updated: 05/04/2002 08:09:59

Staff Id Who Did The Last Update: TANKS
MPCA Tank Number: 003
Above Or Underground: 1
Tank Action ID: 319307
Contractor Number: Not reported
Supervisor Number: Not reported
Tank Action: 1
Action Date: 06/01/1969 00:00:00
Action Date Unknown: 1
Corrosion Expert Name: Not reported
Lab Flag: Not reported
Date Added: 05/05/2000 08:31:35
Date Last Updated: 05/04/2002 08:09:59

Staff Id Who Did The Last Update: TANKS
MPCA Tank Number: 004
Above Or Underground: 1
Tank Action ID: 286422
Contractor Number: 468
Supervisor Number: 7122
Tank Action: 1
Action Date: 08/16/1995 00:00:00
Action Date Unknown: 1
Corrosion Expert Name: Not reported
Lab Flag: Not reported
Date Added: 05/05/2000 08:31:35
Date Last Updated: 05/04/2002 08:09:59

Staff Id Who Did The Last Update: TANKS
MPCA Tank Number: 004
Above Or Underground: 1
Tank Action ID: 352872
Contractor Number: 468
Supervisor Number: 7122
Tank Action: 1
Action Date: 08/16/1995 00:00:00
Action Date Unknown: 1
Corrosion Expert Name: Not reported
Lab Flag: Not reported
Date Added: 05/05/2000 08:31:35
Date Last Updated: 05/04/2002 08:09:59

Staff Id Who Did The Last Update: TANKS
MPCA Tank Number: 005
Above Or Underground: 1
Tank Action ID: 306213
Contractor Number: 468

Map ID
Direction
Distance
Elevation

MAP FINDINGS

Site

Database(s)

EDR ID Number
EPA ID Number

HOLIDAY STATIONSTORE #142 (Continued)

U000280156

Supervisor Number: 7122
Tank Action: 1
Action Date: 08/16/1995 00:00:00
Action Date Unknown: 1
Corrosion Expert Name: Not reported
Lab Flag: Not reported
Date Added: 05/05/2000 08:31:35
Date Last Updated: 05/04/2002 08:09:59

Staff Id Who Did The Last Update: TANKS
MPCA Tank Number: 005
Above Or Underground: 1
Tank Action ID: 354998
Contractor Number: 468
Supervisor Number: 7122
Tank Action: 1
Action Date: 08/16/1995 00:00:00
Action Date Unknown: 1
Corrosion Expert Name: Not reported
Lab Flag: Not reported
Date Added: 05/05/2000 08:31:35
Date Last Updated: 05/04/2002 08:09:59

Staff Id Who Did The Last Update: TANKS
MPCA Tank Number: 006
Above Or Underground: 1
Tank Action ID: 312739
Contractor Number: 468
Supervisor Number: 7122
Tank Action: 1
Action Date: 08/16/1995 00:00:00
Action Date Unknown: 1
Corrosion Expert Name: Not reported
Lab Flag: Not reported
Date Added: 05/05/2000 08:31:35
Date Last Updated: 05/04/2002 08:09:59

Staff Id Who Did The Last Update: TANKS
MPCA Tank Number: 006
Above Or Underground: 1
Tank Action ID: 355700
Contractor Number: 468
Supervisor Number: 7122
Tank Action: 1
Action Date: 08/16/1995 00:00:00
Action Date Unknown: 1
Corrosion Expert Name: Not reported
Lab Flag: Not reported
Date Added: 05/05/2000 08:31:35
Date Last Updated: 05/04/2002 08:09:59

Tank C:
MPCA Tank Number: 006
Above Or Underground: 1
Compartment Number: 1
Tank Stored Product Code: 14
Tank Stored Product Desc: GASOLINE

Map ID
Direction
Distance
Elevation

MAP FINDINGS

Site

Database(s)

EDR ID Number
EPA ID Number

HOLIDAY STATIONSTORE #142 (Continued)

U000280156

Compartment Cap: 8000
Heating: 1
Other Desc: Not reported
Date Added: 10/10/1999 10:58:30
Date Last Updated: 05/04/2002 08:09:59

MPCA Tank Number: 002
Above Or Underground: 1
Compartment Number: 1
Tank Stored Product Code: 14
Tank Stored Product Desc: GASOLINE
Compartment Cap: 12000
Heating: 1
Other Desc: Not reported
Date Added: 10/10/1999 10:58:30
Date Last Updated: 05/04/2002 08:09:59

MPCA Tank Number: 003
Above Or Underground: 1
Compartment Number: 1
Tank Stored Product Code: 14
Tank Stored Product Desc: GASOLINE
Compartment Cap: 12000
Heating: 1
Other Desc: Not reported
Date Added: 10/10/1999 10:58:37
Date Last Updated: 05/04/2002 08:09:59

MPCA Tank Number: 004
Above Or Underground: 1
Compartment Number: 1
Tank Stored Product Code: 31
Tank Stored Product Desc: Regular
Compartment Cap: 12000
Heating: 1
Other Desc: Not reported
Date Added: 10/10/1999 10:58:03
Date Last Updated: 03/06/2015 17:32:09

MPCA Tank Number: 005
Above Or Underground: 1
Compartment Number: 1
Tank Stored Product Code: 14
Tank Stored Product Desc: GASOLINE
Compartment Cap: 8000
Heating: 1
Other Desc: Not reported
Date Added: 10/10/1999 10:58:23
Date Last Updated: 05/04/2002 08:09:59

MPCA Tank Number: 001
Above Or Underground: 1
Compartment Number: 1
Tank Stored Product Code: 14
Tank Stored Product Desc: GASOLINE
Compartment Cap: 3000
Heating: 1

Map ID
Direction
Distance
Elevation

MAP FINDINGS

Site

Database(s)

EDR ID Number
EPA ID Number

HOLIDAY STATIONSTORE #142 (Continued)

U000280156

Other Desc: Not reported
Date Added: 10/10/1999 10:58:23
Date Last Updated: 05/04/2002 08:09:59

Item Compartment ID: 107540-EQUI0000000006-1
AI ID: 107540
Tank Site ID: TS9034
Item ID: 107540-EQUI0000000006
SI Type: Underground Storage Tank System
SI Design: 003
SI Description: Not reported
Compartment Number: 1
Substance: Gasoline
Wall Type: Single
Overfill Prevention System: Not reported
Install Date: 6/1/1969
Material: Bare/Paint/Asph Coat Steel
Status Change Date: 8/15/1995
Tank Status: Removed
Tanks Contractor: Not reported
Capacity Gallons: 12000
Longitude: -96.07774156
Latitude: 46.28141598
Coord Collection Method: Address Matching House Number
Owner: Holiday Companies
Owner Address: 4567 American Blvd W
Owner City: Bloomington
Owner State: MN
Owner Zip: 55437
Tanks URL: https://cf.pca.state.mn.us/programs/tank_leak/siteDetail.cfm?id=9034&programInterest=TS

UST Prior to 08/2016:

Envid: U000280156
Program Interest Id: 198262
Facility Address 2: Not reported
Address Id: 196989
MPCA Tank Number: 003
Above/Under Ground: 2
Piping Cathodic Protection: 3
Tank Cathodic Protection: 1
Substance: 14
Client Tank Number: 003
AST Base Material: Not reported
Piping Material: 2
Piping Material Desc: Not reported
Secondary Containment Tank: Not reported
Secondary Containment Pipe: Not reported
Tank Material: 1
Tank Dispenser Code: 1
Tank Status Code: 5
Tank Capacity: 12000
Tank Registration Date: 05/02/1986 00:00:00
Unregulated Tank Registration Date: Not reported
Compartmental Tank Flag: Not reported
Heating Product Flag: N
HazWaste Generator Id: MND985682301
Product Replaced Date: Not reported

Map ID
Direction
Distance
Elevation

MAP FINDINGS

Site

Database(s)

EDR ID Number
EPA ID Number

HOLIDAY STATIONSTORE #142 (Continued)

U000280156

Comments: Not reported
Date Added: 10/10/1999 10:57:11
Date Last Updated: 01/07/2013 10:48:28
Staff Id Who Did The Last Update: RSUCHAN
In Compliance: Y
Serial Number: Not reported
Tank Dual Use: N
Preferred ID: 9034

Envid: U000280156
Program Interest Id: 198262
Facility Address 2: Not reported
Address Id: 196989
MPCA Tank Number: 005
Above/Under Ground: 2
Piping Cathodic Protection: 4
Tank Cathodic Protection: 6
Substance: 14
Client Tank Number: 005
AST Base Material: Not reported
Piping Material: 14
Piping Material Desc: ENVIROFLEX
Secondary Containment Tank: Not reported
Secondary Containment Pipe: Not reported
Tank Material: 14
Tank Dispenser Code: 1
Tank Status Code: 3
Tank Capacity: 8000
Tank Registration Date: 09/11/1995 00:00:00
Unregulated Tank Registration Date: Not reported
Compartmental Tank Flag: Not reported
Heating Product Flag: N
HazWaste Generator Id: Not reported
Product Replaced Date: Not reported
Comments: Not reported
Date Added: 10/10/1999 10:56:56
Date Last Updated: 03/06/2015 17:32:21
Staff Id Who Did The Last Update: JBRAND0
In Compliance: Y
Serial Number: Not reported
Tank Dual Use: N
Preferred ID: 9034

Envid: U000280156
Program Interest Id: 198262
Facility Address 2: Not reported
Address Id: 196989
MPCA Tank Number: 001
Above/Under Ground: 2
Piping Cathodic Protection: 3
Tank Cathodic Protection: 1
Substance: 14
Client Tank Number: 001
AST Base Material: Not reported
Piping Material: 2
Piping Material Desc: Not reported
Secondary Containment Tank: Not reported

Map ID
Direction
Distance
Elevation

MAP FINDINGS

Site

Database(s)

EDR ID Number
EPA ID Number

HOLIDAY STATIONSTORE #142 (Continued)

U000280156

Secondary Containment Pipe: Not reported
Tank Material: 1
Tank Dispenser Code: 1
Tank Status Code: 5
Tank Capacity: 3000
Tank Registration Date: 05/02/1986 00:00:00
Unregulated Tank Registration Date: Not reported
Compartmental Tank Flag: Not reported
Heating Product Flag: N
HazWaste Generator Id: MND985682301
Product Replaced Date: Not reported
Comments: Not reported
Date Added: 10/10/1999 10:56:56
Date Last Updated: 01/17/2014 08:46:22
Staff Id Who Did The Last Update: SFRYE
In Compliance: Y
Serial Number: Not reported
Tank Dual Use: N
Preferred ID: 9034

Envid: U000280156
Program Interest Id: 198262
Facility Address 2: Not reported
Address Id: 196989
MPCA Tank Number: 004
Above/Under Ground: 2
Piping Cathodic Protection: 4
Tank Cathodic Protection: 6
Substance: 31
Client Tank Number: 004
AST Base Material: Not reported
Piping Material: 14
Piping Material Desc: ENVIROFLEX
Secondary Containment Tank: Not reported
Secondary Containment Pipe: Not reported
Tank Material: 4
Tank Dispenser Code: 1
Tank Status Code: 3
Tank Capacity: 12000
Tank Registration Date: 09/11/1995 00:00:00
Unregulated Tank Registration Date: Not reported
Compartmental Tank Flag: Not reported
Heating Product Flag: N
HazWaste Generator Id: Not reported
Product Replaced Date: Not reported
Comments: Not reported
Date Added: 10/10/1999 10:56:34
Date Last Updated: 03/06/2015 17:32:10
Staff Id Who Did The Last Update: JBRAND
In Compliance: Y
Serial Number: Not reported
Tank Dual Use: N
Preferred ID: 9034

Envid: U000280156
Program Interest Id: 198262
Facility Address 2: Not reported

Map ID
Direction
Distance
Elevation

MAP FINDINGS

Site

Database(s)

EDR ID Number
EPA ID Number

HOLIDAY STATIONSTORE #142 (Continued)

U000280156

Address Id: 196989
MPCA Tank Number: 006
Above/Under Ground: 2
Piping Cathodic Protection: 4
Tank Cathodic Protection: 6
Substance: 14
Client Tank Number: 006
AST Base Material: Not reported
Piping Material: 14
Piping Material Desc: ENVIROFLEX
Secondary Containment Tank: Not reported
Secondary Containment Pipe: Not reported
Tank Material: 4
Tank Dispenser Code: 1
Tank Status Code: 3
Tank Capacity: 8000
Tank Registration Date: 09/11/1995 00:00:00
Unregulated Tank Registration Date: Not reported
Compartmental Tank Flag: Not reported
Heating Product Flag: N
HazWaste Generator Id: Not reported
Product Replaced Date: Not reported
Comments: Not reported
Date Added: 10/10/1999 10:57:04
Date Last Updated: 03/06/2015 17:32:29
Staff Id Who Did The Last Update: JBRANDO
In Compliance: Y
Serial Number: Not reported
Tank Dual Use: N
Preferred ID: 9034

Envid: U000280156
Program Interest Id: 198262
Facility Address 2: Not reported
Address Id: 196989
MPCA Tank Number: 002
Above/Under Ground: 2
Piping Cathodic Protection: 3
Tank Cathodic Protection: 1
Substance: 14
Client Tank Number: 002
AST Base Material: Not reported
Piping Material: 2
Piping Material Desc: Not reported
Secondary Containment Tank: Not reported
Secondary Containment Pipe: Not reported
Tank Material: 1
Tank Dispenser Code: 1
Tank Status Code: 5
Tank Capacity: 12000
Tank Registration Date: 05/02/1986 00:00:00
Unregulated Tank Registration Date: Not reported
Compartmental Tank Flag: Not reported
Heating Product Flag: N
HazWaste Generator Id: MND985682301
Product Replaced Date: Not reported
Comments: Not reported

Map ID
Direction
Distance
Elevation

MAP FINDINGS

Site

Database(s)

EDR ID Number
EPA ID Number

HOLIDAY STATIONSTORE #142 (Continued)

U000280156

Date Added: 10/10/1999 10:57:04
Date Last Updated: 01/07/2013 10:48:28
Staff Id Who Did The Last Update: RSUCHAN
In Compliance: Y
Serial Number: Not reported
Tank Dual Use: N
Preferred ID: 9034

Lat/Long:

Latitude Degree: Not reported
Latitude Minute: Not reported
Latitude Second: Not reported
Longitude Degree: Not reported
Longitude Minute: Not reported
Longitude Second: Not reported
Staff Id Who Did The Last Update: SFRYE
Program Id: 198262
Latlong ID: 0
Collection Date: Not reported
LatLong Description: Main Site Building
TMSP Added: 08/31/2010 15:04:28
Date Last Updated: 03/11/2011 15:11:22
Coord Source Type: Not reported
Org Name Source: Not reported

Latitude Degree: 46
Latitude Minute: 16
Latitude Second: 50.93
Longitude Degree: -96
Longitude Minute: 4
Longitude Second: 37.74
Staff Id Who Did The Last Update: MAPTOOL
Program Id: 198262
Latlong ID: 162994
Collection Date: 03/11/2011 15:07:31
LatLong Description: Not reported
TMSP Added: 03/29/2010 18:42:59
Date Last Updated: 03/11/2011 15:07:31
Coord Source Type: Not reported
Org Name Source: Not reported

Insrem:

Piping Material: 2
Action Completed Date: Not reported
Staff Id Who Did The Last Update: TANKS

Piping Material: 2
Action Completed Date: Not reported
Staff Id Who Did The Last Update: TANKS

Piping Material: 2
Action Completed Date: Not reported
Staff Id Who Did The Last Update: TANKS

Piping Material: 9
Action Completed Date: Not reported

Map ID
Direction
Distance
Elevation

MAP FINDINGS

Site

Database(s)

EDR ID Number
EPA ID Number

HOLIDAY STATIONSTORE #142 (Continued)

U000280156

Staff Id Who Did The Last Update: TANKS

Piping Material: 9
Action Completed Date: Not reported
Staff Id Who Did The Last Update: TANKS

Piping Material: 9
Action Completed Date: Not reported
Staff Id Who Did The Last Update: TANKS

Tab site:

Facility Code: 34
Staff Id Who Did The Last Update: SYS
Program Interest Id: 198262
Above Or Underground: 1
Indian Reservation: 1
UST Registration Date: 05/02/1986 00:00:00
AST Registration Date: Not reported
Date Added: 07/23/1992 19:11:05
Date Last Updated: 05/23/2003 09:21:02
Max Monthly Gallons: Not reported
Vapor Recovery Installed: 1
Vapor Notify Required: 1

Tank A:

Staff Id Who Did The Last Update: JHENRY
MPCA Tank Number: 004
Above Or Underground: 1
Tank Action ID: 962447
Contractor Number: 112
Supervisor Number: Not reported
Tank Action: 1
Action Date: 06/13/2008 00:00:00
Action Date Unknown: 1
Corrosion Expert Name: Not reported
Lab Flag: Not reported
Date Added: 02/03/2010 08:26:38
Date Last Updated: 02/03/2010 08:26:38

Staff Id Who Did The Last Update: JHENRY
MPCA Tank Number: 005
Above Or Underground: 1
Tank Action ID: 962448
Contractor Number: 112
Supervisor Number: Not reported
Tank Action: 1
Action Date: 06/13/2008 00:00:00
Action Date Unknown: 1
Corrosion Expert Name: Not reported
Lab Flag: Not reported
Date Added: 02/03/2010 08:27:04
Date Last Updated: 02/03/2010 08:27:04

Staff Id Who Did The Last Update: JHENRY
MPCA Tank Number: 006
Above Or Underground: 1

Map ID
Direction
Distance
Elevation

MAP FINDINGS

Site

Database(s)

EDR ID Number
EPA ID Number

HOLIDAY STATIONSTORE #142 (Continued)

U000280156

Tank Action ID: 962449
Contractor Number: 112
Supervisor Number: Not reported
Tank Action: 1
Action Date: 06/13/2008 00:00:00
Action Date Unknown: 1
Corrosion Expert Name: Not reported
Lab Flag: Not reported
Date Added: 02/03/2010 08:27:26
Date Last Updated: 02/03/2010 08:27:26

Staff Id Who Did The Last Update: TANKS
MPCA Tank Number: 001
Above Or Underground: 1
Tank Action ID: 260636
Contractor Number: 468
Supervisor Number: 7122
Tank Action: 1
Action Date: 08/15/1995 00:00:00
Action Date Unknown: 1
Corrosion Expert Name: Not reported
Lab Flag: N
Date Added: 05/05/2000 08:31:35
Date Last Updated: 05/04/2002 08:09:59

Staff Id Who Did The Last Update: TANKS
MPCA Tank Number: 001
Above Or Underground: 1
Tank Action ID: 306214
Contractor Number: Not reported
Supervisor Number: Not reported
Tank Action: 1
Action Date: 08/01/1974 00:00:00
Action Date Unknown: 1
Corrosion Expert Name: Not reported
Lab Flag: Not reported
Date Added: 05/05/2000 08:31:35
Date Last Updated: 05/04/2002 08:09:59

Staff Id Who Did The Last Update: TANKS
MPCA Tank Number: 002
Above Or Underground: 1
Tank Action ID: 264487
Contractor Number: 468
Supervisor Number: 7122
Tank Action: 1
Action Date: 08/15/1995 00:00:00
Action Date Unknown: 1
Corrosion Expert Name: Not reported
Lab Flag: N
Date Added: 05/05/2000 08:31:35
Date Last Updated: 05/04/2002 08:09:59

Staff Id Who Did The Last Update: TANKS
MPCA Tank Number: 002
Above Or Underground: 1
Tank Action ID: 312740

Map ID
Direction
Distance
Elevation

MAP FINDINGS

Site

Database(s)

EDR ID Number
EPA ID Number

HOLIDAY STATIONSTORE #142 (Continued)

U000280156

Contractor Number: Not reported
Supervisor Number: Not reported
Tank Action: 1
Action Date: 06/01/1969 00:00:00
Action Date Unknown: 1
Corrosion Expert Name: Not reported
Lab Flag: Not reported
Date Added: 05/05/2000 08:31:35
Date Last Updated: 05/04/2002 08:09:59

Staff Id Who Did The Last Update: TANKS
MPCA Tank Number: 003
Above Or Underground: 1
Tank Action ID: 268476
Contractor Number: 468
Supervisor Number: 7122
Tank Action: 1
Action Date: 08/15/1995 00:00:00
Action Date Unknown: 1
Corrosion Expert Name: Not reported
Lab Flag: N
Date Added: 05/05/2000 08:31:35
Date Last Updated: 05/04/2002 08:09:59

Staff Id Who Did The Last Update: TANKS
MPCA Tank Number: 003
Above Or Underground: 1
Tank Action ID: 319307
Contractor Number: Not reported
Supervisor Number: Not reported
Tank Action: 1
Action Date: 06/01/1969 00:00:00
Action Date Unknown: 1
Corrosion Expert Name: Not reported
Lab Flag: Not reported
Date Added: 05/05/2000 08:31:35
Date Last Updated: 05/04/2002 08:09:59

Staff Id Who Did The Last Update: TANKS
MPCA Tank Number: 004
Above Or Underground: 1
Tank Action ID: 286422
Contractor Number: 468
Supervisor Number: 7122
Tank Action: 1
Action Date: 08/16/1995 00:00:00
Action Date Unknown: 1
Corrosion Expert Name: Not reported
Lab Flag: Not reported
Date Added: 05/05/2000 08:31:35
Date Last Updated: 05/04/2002 08:09:59

Staff Id Who Did The Last Update: TANKS
MPCA Tank Number: 004
Above Or Underground: 1
Tank Action ID: 352872
Contractor Number: 468

Map ID
Direction
Distance
Elevation

MAP FINDINGS

Site

Database(s)

EDR ID Number
EPA ID Number

HOLIDAY STATIONSTORE #142 (Continued)

U000280156

Supervisor Number: 7122
Tank Action: 1
Action Date: 08/16/1995 00:00:00
Action Date Unknown: 1
Corrosion Expert Name: Not reported
Lab Flag: Not reported
Date Added: 05/05/2000 08:31:35
Date Last Updated: 05/04/2002 08:09:59

Staff Id Who Did The Last Update: TANKS
MPCA Tank Number: 005
Above Or Underground: 1
Tank Action ID: 306213
Contractor Number: 468
Supervisor Number: 7122
Tank Action: 1
Action Date: 08/16/1995 00:00:00
Action Date Unknown: 1
Corrosion Expert Name: Not reported
Lab Flag: Not reported
Date Added: 05/05/2000 08:31:35
Date Last Updated: 05/04/2002 08:09:59

Staff Id Who Did The Last Update: TANKS
MPCA Tank Number: 005
Above Or Underground: 1
Tank Action ID: 354998
Contractor Number: 468
Supervisor Number: 7122
Tank Action: 1
Action Date: 08/16/1995 00:00:00
Action Date Unknown: 1
Corrosion Expert Name: Not reported
Lab Flag: Not reported
Date Added: 05/05/2000 08:31:35
Date Last Updated: 05/04/2002 08:09:59

Staff Id Who Did The Last Update: TANKS
MPCA Tank Number: 006
Above Or Underground: 1
Tank Action ID: 312739
Contractor Number: 468
Supervisor Number: 7122
Tank Action: 1
Action Date: 08/16/1995 00:00:00
Action Date Unknown: 1
Corrosion Expert Name: Not reported
Lab Flag: Not reported
Date Added: 05/05/2000 08:31:35
Date Last Updated: 05/04/2002 08:09:59

Staff Id Who Did The Last Update: TANKS
MPCA Tank Number: 006
Above Or Underground: 1
Tank Action ID: 355700
Contractor Number: 468
Supervisor Number: 7122

Map ID
Direction
Distance
Elevation

MAP FINDINGS

Site

Database(s)

EDR ID Number
EPA ID Number

HOLIDAY STATIONSTORE #142 (Continued)

U000280156

Tank Action: 1
Action Date: 08/16/1995 00:00:00
Action Date Unknown: 1
Corrosion Expert Name: Not reported
Lab Flag: Not reported
Date Added: 05/05/2000 08:31:35
Date Last Updated: 05/04/2002 08:09:59

Tank C:

MPCA Tank Number: 006
Above Or Underground: 1
Compartment Number: 1
Tank Stored Product Code: 14
Tank Stored Product Desc: GASOLINE
Compartment Cap: 8000
Heating: 1
Other Desc: Not reported
Date Added: 10/10/1999 10:58:30
Date Last Updated: 05/04/2002 08:09:59

MPCA Tank Number: 002
Above Or Underground: 1
Compartment Number: 1
Tank Stored Product Code: 14
Tank Stored Product Desc: GASOLINE
Compartment Cap: 12000
Heating: 1
Other Desc: Not reported
Date Added: 10/10/1999 10:58:30
Date Last Updated: 05/04/2002 08:09:59

MPCA Tank Number: 003
Above Or Underground: 1
Compartment Number: 1
Tank Stored Product Code: 14
Tank Stored Product Desc: GASOLINE
Compartment Cap: 12000
Heating: 1
Other Desc: Not reported
Date Added: 10/10/1999 10:58:37
Date Last Updated: 05/04/2002 08:09:59

MPCA Tank Number: 004
Above Or Underground: 1
Compartment Number: 1
Tank Stored Product Code: 31
Tank Stored Product Desc: Regular
Compartment Cap: 12000
Heating: 1
Other Desc: Not reported
Date Added: 10/10/1999 10:58:03
Date Last Updated: 03/06/2015 17:32:09

MPCA Tank Number: 005
Above Or Underground: 1
Compartment Number: 1
Tank Stored Product Code: 14

Map ID
Direction
Distance
Elevation

MAP FINDINGS

Site

Database(s)

EDR ID Number
EPA ID Number

HOLIDAY STATIONSTORE #142 (Continued)

U000280156

Tank Stored Product Desc: GASOLINE
Compartment Cap: 8000
Heating: 1
Other Desc: Not reported
Date Added: 10/10/1999 10:58:23
Date Last Updated: 05/04/2002 08:09:59

MPCA Tank Number: 001
Above Or Underground: 1
Compartment Number: 1
Tank Stored Product Code: 14
Tank Stored Product Desc: GASOLINE
Compartment Cap: 3000
Heating: 1
Other Desc: Not reported
Date Added: 10/10/1999 10:58:23
Date Last Updated: 05/04/2002 08:09:59

MN Financial Assurance 1:

PROGRAM ID: 198262
Township Name: Elmo
Region: 1
Interest Type: Tank site
ADDR ID: 196989
Interest Telephone: NO CORE PI PH.
Preferred ID: 9034
Interest Start Date: 07/23/1992
Interest End Date: Not reported
Activity Flag: Y
TMSP Added: 08/31/2006
TMSP Last Update: 03/11/2011 14:54:37
Staff ID Last Update: SFRYE
Source: CORE
Source ID: 220563
Country Code: USA
FOR State: Not reported
FOR Zone: Not reported
FIPS County Code: 111
Comments: Not reported

PROGRAM ID: 198262
Township Name: Not reported
Region: 1
Interest Type: Deleted Tank Site
ADDR ID: 196989
Interest Telephone: 2187399953
Preferred ID: 9034
Interest Start Date: 07/23/1992
Interest End Date: Not reported
Activity Flag: Y
TMSP Added: 07/23/1992
TMSP Last Update: 08/31/2006 11:13:41
Staff ID Last Update: RSUCHAN
Source: TALES
Source ID: 0
Country Code: USA

Map ID
Direction
Distance
Elevation

MAP FINDINGS

Site

Database(s)

EDR ID Number
EPA ID Number

HOLIDAY STATIONSTORE #142 (Continued)

U000280156

FOR State: Not reported
FOR Zone: Not reported
FIPS County Code: 111
Comments: Not reported

PROGRAM ID: 221242
Township Name: Elmo
Region: 1
Interest Type: Leak Site
ADDR ID: 196989
Interest Telephone: NO CORE PI PH.
Preferred ID: 8681
Interest Start Date: 11/01/1999
Interest End Date: 01/17/2014
Activity Flag: N
TMSP Added: 03/24/2006
TMSP Last Update: 11/10/2014 08:17:05
Staff ID Last Update: RGAGLE
Source: CORE
Source ID: 220563
Country Code: USA
FOR State: Not reported
FOR Zone: Not reported
FIPS County Code: 111
Comments: Not reported

Latitude Longitude:
Program Id: 198262
Lat/Long ID: 0
Latitude Degrees: Not reported
Latitude Minutes: Not reported
Latitude Seconds: Not reported
Longitude Degrees: Not reported
Longitude Minutes: Not reported
Longitude Seconds: Not reported
Collection Date: Not reported
Lat/Long Description: Main Site Building
TMSP Added: 08/31/2010 15:04:28
TMSP Last Update: 03/11/2011 15:11:22
Staff ID Last Update: SFRYE
Coord Source Type: Not reported
Org Name Source: Not reported
Coord Coll Meth: Not reported
Map Scale Code: Not reported
Source: TALES
Site ID: 220563
Spatial ID: 51385686

Program Id: 198262
Lat/Long ID: 162994
Latitude Degrees: 46
Latitude Minutes: 16
Latitude Seconds: 50.93
Longitude Degrees: -96
Longitude Minutes: 4
Longitude Seconds: 37.74
Collection Date: 03/11/2011 15:07:31

Map ID
Direction
Distance
Elevation

MAP FINDINGS

Site

Database(s)

EDR ID Number
EPA ID Number

HOLIDAY STATIONSTORE #142 (Continued)

U000280156

Lat/Long Description: Not reported
TMSP Added: 03/29/2010 18:42:59
TMSP Last Update: 03/11/2011 15:07:31
Staff ID Last Update: MAPTOOL
Coord Source Type: Not reported
Org Name Source: Not reported
Coord Coll Meth: DM
Map Scale Code: Not reported
Source: CORE
Site ID: 220563
Spatial ID: 51385686

Tab Site:

Program Id: 198262
Facility Code: 34
Above or Under Code: 2
Indian Reservation: N
Ust Registration Date: 05/02/1986 00:00:00
Ast Registration Date: Not reported
TMSP Added: 07/23/1992 19:11:05
TMSP Last Update: 05/23/2003 09:21:02
Staff ID Last Update: SYS
Max Monthly Gallons: Not reported
Vapor Recovery Installed: U
Vapor Notif Required: U

Latitude Longitude:

Program Id: 221242
Lat/Long ID: 1
Latitude Degrees: 46
Latitude Minutes: 16
Latitude Seconds: 50.479202
Longitude Degrees: -96
Longitude Minutes: 4
Longitude Seconds: 38.120984
Collection Date: 12/19/2005 00:00:00
Lat/Long Description: Main Site Building
TMSP Added: 01/26/2006 13:20:00
TMSP Last Update: 03/11/2011 15:08:24
Staff ID Last Update: SFRYE
Coord Source Type: 2
Org Name Source: Rebecca Gorney
Coord Coll Meth: I2
Map Scale Code: B
Source: TALES
Site ID: 220563
Spatial ID: 51070546

Program Id: 221242
Lat/Long ID: 162994
Latitude Degrees: 46
Latitude Minutes: 16
Latitude Seconds: 50.93
Longitude Degrees: -96
Longitude Minutes: 4

Map ID
Direction
Distance
Elevation

MAP FINDINGS

Site

Database(s)

EDR ID Number
EPA ID Number

HOLIDAY STATIONSTORE #142 (Continued)

U000280156

Longitude Seconds: 37.74
Collection Date: 03/11/2011 15:07:31
Lat/Long Description: Not reported
TMSP Added: 03/29/2010 18:42:59
TMSP Last Update: 03/11/2011 15:07:31
Staff ID Last Update: MAPTOOL
Coord Source Type: Not reported
Org Name Source: Not reported
Coord Coll Meth: DM
Map Scale Code: Not reported
Source: CORE
Site ID: 220563
Spatial ID: 51070546

Staff Name:

Program Id: 221242
Staff Sequence ID: 5229
Staff Type: Not reported
Staff Name: Not reported
TMSP Added: 12/04/1999 14:04:02
TMSP Last Update: 01/20/2012 10:39:37
Staff ID Last Update: RSUCHAN
Last Name: Not reported
First Name: Not reported
Middle Initial: Not reported
Functional Area Code: RRS
Staff ID Number: 3176

Program Id: 221242
Staff Sequence ID: 20467
Staff Type: Not reported
Staff Name: Not reported
TMSP Added: 12/04/1999 14:04:17
TMSP Last Update: 01/20/2012 10:39:36
Staff ID Last Update: RSUCHAN
Last Name: Not reported
First Name: Not reported
Middle Initial: Not reported
Functional Area Code: LPM
Staff ID Number: 3243

Program Id: 221242
Staff Sequence ID: 29095
Staff Type: Not reported
Staff Name: Not reported
TMSP Added: 12/04/1999 14:04:26
TMSP Last Update: 01/20/2012 10:39:36
Staff ID Last Update: RSUCHAN
Last Name: Not reported
First Name: Not reported
Middle Initial: Not reported
Functional Area Code: HYD
Staff ID Number: 3413

WIMN:

Map ID
Direction
Distance
Elevation

MAP FINDINGS

Site

Database(s)

EDR ID Number
EPA ID Number

HOLIDAY STATIONSTORE #142 (Continued)

U000280156

Status: Y
Latitude: 46.2808161
Longitude: -96.0771513
Item ID: 107540-AISI0000107540
AI ID: 107540
Document ID: 0
Subject Item Type Code: CON
Subject Item Category Code: AISI
Subject Item ID: 107540
Subject Item Category Description: Agency Interest
Subject Item Type Description: Conventional Site
Description: Not reported
Subject Item Designation: Not reported
MPCA Program: Multiple Programs
Program List: SR; TL
City, Township or Unorganized code: 239475
City, Township or Unorganized Name: Fergus Falls
Congressional District Code: 7
House District: 8A
Senate District: 8
USGS 8-digits: 09020103
USGS 8-digits Name: Otter Tail River
USGS 10-digits: 902010309
USGS 12-digits: 90201030904
USGS 12-digits Name: City of Fergus Falls-Otter Tail River
MDH Drinking Water Management Code: 0
MDH Drinking Water Management Name: Not reported
Location Description: Not reported
Township, Range, Direction, Section QQ: 13243203bc
PLS Township: 132
Range: 43
Range Direction: W
Section: 3
Quarters: bc
Collection Method Code: DM
Method Description: Digitized - MPCA internal mapping application
Ref Code: GEN
Ref Description: General Location
Location Verified Flag: N
Collection Date: 09/27/2015
Timestamp of Creation: 03/24/2006
User Name of Creator: DELTA_M_R1
Timestamp of Last Update: 04/26/2016
User Name of Last Update: spatial_
Status Date: Not reported
The Delta Spatial ID: 51385685
Activity: Multiple Activities
Activity List: Petroleum Remediation, Leak Site; Underground Tanks
MPCA ID: Multiple IDs
MPCA List: LS0008681; TS0009034
Program List: Investigation and Cleanup; Tanks
Classification: Not reported
Site URL: <http://cf.pca.state.mn.us/wimn/siteInfo.cfm?siteid=107540>

WIMN:
Legislative District: 8A
Latitude: 46.28081618
Longitude: -96.07715136

Map ID
 Direction
 Distance
 Elevation

MAP FINDINGS

Site

Database(s)

EDR ID Number
 EPA ID Number

HOLIDAY STATIONSTORE #142 (Continued)

U000280156

Activity: Multiple Activities
 MPCA ID: Multiple Activities
 Major Watershed: Otter Tail River
 Site URL: <http://cf.pca.state.mn.us/wimn/siteInfo.cfm?siteid=220563>
 Coordinate Collection Method: Digitized - Map Tool
 Status: Active

K144
ENE
1/4-1/2
0.444 mi.
2344 ft.

US WEST COMMUNICATIONS
308 W LINCOLN AVE
FERGUS FALLS, MN 56537

UST
Financial Assurance
WIMN

U004128816
N/A

Site 1 of 3 in cluster K

Relative:
Higher

UST:

Actual:
1179 ft.

Item Compartment ID: 115120-EQUI0000000001-1
 AI ID: 115120
 Tank Site ID: TS15002
 Item ID: 115120-EQUI0000000001
 SI Type: Underground Storage Tank System
 SI Design: 001
 SI Description: Not reported
 Compartment Number: 1
 Substance: Fuel Oil
 Wall Type: Single
 Overfill Prevention System: Not reported
 Install Date: 1/1/1901
 Material: Bare/Paint/Asph Coat Steel
 Status Change Date: 1/1/1901
 Tank Status: Removed
 Tanks Contractor: Not reported
 Capacity Gallons: 1000
 Longitude: -96.08994934
 Latitude: 46.27016786
 Coord Collection Method: Public Land Survey-Two Quarter
 Owner: Qwest Communications
 Owner Address: 300 W 66th St Rm 100
 Owner City: Richfield
 Owner State: MN
 Owner Zip: 55423
 Tanks URL: https://cf.pca.state.mn.us/programs/tank_leak/siteDetail.cfm?id=15002&programInterest=TS

UST Prior to 08/2016:

Envid: U004128816
 Program Interest Id: 203599
 Facility Address 2: Not reported
 Address Id: 36619
 MPCA Tank Number: 001
 Above/Under Ground: 2
 Piping Cathodic Protection: 3
 Tank Cathodic Protection: 5
 Substance: 13
 Client Tank Number: 001
 AST Base Material: Not reported
 Piping Material: 1
 Piping Material Desc: Not reported
 Secondary Containment Tank: Not reported
 Secondary Containment Pipe: Not reported

Map ID
Direction
Distance
Elevation

MAP FINDINGS

Site

Database(s)

EDR ID Number
EPA ID Number

US WEST COMMUNICATIONS (Continued)

U004128816

Tank Material: 1
Tank Dispenser Code: 2
Tank Status Code: 5
Tank Capacity: 1000
Tank Registration Date: 11/03/1989 00:00:00
Unregulated Tank Registration Date: Not reported
Compartmental Tank Flag: Not reported
Heating Product Flag: Y
HazWaste Generator Id: Not reported
Product Replaced Date: Not reported
Comments: Not reported
Date Added: 10/10/1999 10:57:13
Date Last Updated: 09/24/2008 14:06:07
Staff Id Who Did The Last Update: RSUCHAN
In Compliance: Y
Serial Number: Not reported
Tank Dual Use: N
Preferred ID: 15002

Lat/Long:

Latitude Degree: 46
Latitude Minute: 17
Latitude Second: .72
Longitude Degree: -96
Longitude Minute: 4
Longitude Second: 40.83
Staff Id Who Did The Last Update: MAPT_NC
Program Id: 203599
Latlong ID: 164122
Collection Date: 03/29/2010 17:52:40
LatLong Description: Not reported
TMSP Added: 03/29/2010 18:43:37
Date Last Updated: 03/29/2010 18:43:37
Coord Source Type: Not reported
Org Name Source: Not reported

TabSite:

Facility Code: 39
Staff Id Who Did The Last Update: SYS
Program Interest Id: 203599
Above Or Underground: 1
Indian Reservation: 1
UST Registration Date: 11/03/1989 00:00:00
AST Registration Date: Not reported
Date Added: 07/23/1992 19:11:05
Date Last Updated: 05/23/2003 09:21:03
Max Monthly Gallons: Not reported
Vapor Recovery Installed: 1
Vapor Notify Required: 1

Tank A:

Staff Id Who Did The Last Update: TANKS
MPCA Tank Number: 001
Above Or Underground: 1
Tank Action ID: 841043
Contractor Number: Not reported

Map ID
Direction
Distance
Elevation

MAP FINDINGS

Site

Database(s)

EDR ID Number
EPA ID Number

US WEST COMMUNICATIONS (Continued)

U004128816

Supervisor Number: Not reported
Tank Action: 1
Action Date: 01/01/1901 00:00:00
Action Date Unknown: 1
Corrosion Expert Name: Not reported
Lab Flag: Not reported
Date Added: 05/05/2000 08:30:49
Date Last Updated: 05/04/2002 08:28:06

Tank C:

MPCA Tank Number: 001
Above Or Underground: 1
Compartment Number: 1
Tank Stored Product Code: 13
Tank Stored Product Desc: FUEL OIL
Compartment Cap: 1000
Heating: 1
Other Desc: Not reported
Date Added: 10/10/1999 10:58:38
Date Last Updated: 05/04/2002 08:28:06

MN Financial Assurance 1:

PROGRAM ID: 203599
Township Name: Not reported
Region: 1
Interest Type: Deleted Tank Site
ADDR ID: 202209
Interest Telephone: Not reported
Preferred ID: 15002
Interest Start Date: 07/23/1992
Interest End Date: Not reported
Activity Flag: Not reported
TMSP Added: 07/23/1992
TMSP Last Update: 09/12/2006 14:42:41
Staff ID Last Update: RSUCHAN
Source: TALES
Source ID: 0
Country Code: USA
FOR State: Not reported
FOR Zone: None
FIPS County Code: 111
Comments: Not reported

PROGRAM ID: 203599
Township Name: Elmo
Region: 1
Interest Type: Tank site
ADDR ID: 36619
Interest Telephone: NO CORE PI PH.
Preferred ID: 15002
Interest Start Date: 07/23/1992
Interest End Date: 11/10/2008
Activity Flag: N
TMSP Added: 09/12/2006
TMSP Last Update: 11/10/2014 08:17:05

Map ID
Direction
Distance
Elevation

MAP FINDINGS

Site

Database(s)

EDR ID Number
EPA ID Number

US WEST COMMUNICATIONS (Continued)

U004128816

Staff ID Last Update: RGAGLE
Source: CORE
Source ID: 224600
Country Code: USA
FOR State: Not reported
FOR Zone: Not reported
FIPS County Code: 111
Comments: Not reported

Latitude Longitude:
Program Id: 203599
Lat/Long ID: 164122
Latitude Degrees: 46
Latitude Minutes: 17
Latitude Seconds: .72
Longitude Degrees: -96
Longitude Minutes: 4
Longitude Seconds: 40.83
Collection Date: 03/29/2010 17:52:40
Lat/Long Description: Not reported
TMSP Added: 03/29/2010 18:43:37
TMSP Last Update: 03/29/2010 18:43:37
Staff ID Last Update: MAPT_NC
Coord Source Type: Not reported
Org Name Source: Not reported
Coord Coll Meth: A1
Map Scale Code: Not reported
Source: CORE
Site ID: 224600
Spatial ID: 51421621

Tab Site:
Program Id: 203599
Facility Code: 39
Above or Under Code: 2
Indian Reservation: N
Ust Registration Date: 11/03/1989 00:00:00
Ast Registration Date: Not reported
TMSP Added: 07/23/1992 19:11:05
TMSP Last Update: 05/23/2003 09:21:03
Staff ID Last Update: SYS
Max Monthly Gallons: Not reported
Vapor Recovery Installed: U
Vapor Notif Required: U

WIMN:
Status: N
Latitude: 46.2836222
Longitude: -96.0778008
Item ID: 13569-AISI0000013569
AI ID: 13569
Document ID: 0
Subject Item Type Code: CON
Subject Item Category Code: AISI
Subject Item ID: 13569

Map ID
Direction
Distance
Elevation

MAP FINDINGS

Site

Database(s)

EDR ID Number
EPA ID Number

US WEST COMMUNICATIONS (Continued)

U004128816

Subject Item Category Description:	Agency Interest
Subject Item Type Description:	Conventional Site
Description:	Not reported
Subject Item Designation:	Not reported
MPCA Program:	Hazardous Waste
Program List:	HW
City, Township or Unorganized code:	239475
City, Township or Unorganized Name:	Fergus Falls
Congressional District Code:	7
House District:	8A
Senate District:	8
USGS 8-digits:	09020103
USGS 8-digits Name:	Otter Tail River
USGS 10-digits:	902010309
USGS 12-digits:	90201030904
USGS 12-digits Name:	City of Fergus Falls-Otter Tail River
MDH Drinking Water Management Code:	0
MDH Drinking Water Management Name:	Not reported
Location Description:	Not reported
Township, Range, Direction, Section QQ:	13343234dc
PLS Township:	133
Range:	43
Range Direction:	W
Section:	34
Quarters:	dc
Collection Method Code:	A1
Method Description:	Address Matching House Number
Ref Code:	GEN
Ref Description:	General Location
Location Verified Flag:	N
Collection Date:	09/27/2015
Timestamp of Creation:	07/26/1999
User Name of Creator:	DELTA_M_R1
Timestamp of Last Update:	04/26/2016
User Name of Last Update:	spatial_
Status Date:	Not reported
The Delta Spatial ID:	12253
Activity:	Hazardous Waste
Activity List:	Hazardous Waste
MPCA ID:	709057012
MPCA List:	709057012
Program List:	Hazardous Waste
Classification:	All Other Leather Good and Allied Product Manufacturing
Site URL:	http://cf.pca.state.mn.us/wimn/siteInfo.cfm?siteid=13569
WIMN:	
Legislative District:	8A
Latitude:	46.28353583
Longitude:	-96.07801032
Activity:	Hazardous Waste, Small to Minimal QG
MPCA ID:	709057012
Major Watershed:	Otter Tail River
Site URL:	http://cf.pca.state.mn.us/wimn/siteInfo.cfm?siteid=26619
Coordinate Collection Method:	Address Matching House Number
Status:	Inactive
Legislative District:	8A
Latitude:	46.28353583

Map ID
Direction
Distance
Elevation

MAP FINDINGS

Site

Database(s)

EDR ID Number
EPA ID Number

US WEST COMMUNICATIONS (Continued)

U004128816

Longitude: -96.07801032
Activity: Tank Site
MPCA ID: 15002
Major Watershed: Otter Tail River
Site URL: <http://cf.pca.state.mn.us/wimn/siteInfo.cfm?siteid=224600>
Coordinate Collection Method: Address Matching House Number
Status: Inactive

Status: N
Latitude: 46.2835358
Longitude: -96.0780103
Item ID: 115120-AISI0000115120
AI ID: 115120
Document ID: 0
Subject Item Type Code: CON
Subject Item Category Code: AISI
Subject Item ID: 115120
Subject Item Category Description: Agency Interest
Subject Item Type Description: Conventional Site
Description: Not reported
Subject Item Designation: Not reported
MPCA Program: Tanks
Program List: TL
City, Township or Unorganized code: 239475
City, Township or Unorganized Name: Fergus Falls
Congressional District Code: 7
House District: 8A
Senate District: 8
USGS 8-digits: 09020103
USGS 8-digits Name: Otter Tail River
USGS 10-digits: 902010309
USGS 12-digits: 90201030904
USGS 12-digits Name: City of Fergus Falls-Otter Tail River
MDH Drinking Water Management Code: 0
MDH Drinking Water Management Name: Not reported
Location Description: Not reported
Township, Range, Direction, Section QQ: 13343234dc
PLS Township: 133
Range: 43
Range Direction: W
Section: 34
Quarters: dc
Collection Method Code: A1
Method Description: Address Matching House Number
Ref Code: GEN
Ref Description: General Location
Location Verified Flag: N
Collection Date: 09/27/2015
Timestamp of Creation: 09/12/2006
User Name of Creator: DELTA_M_R1
Timestamp of Last Update: 04/26/2016
User Name of Last Update: spatial_
Status Date: Not reported
The Delta Spatial ID: 51421620
Activity: Underground Tanks
Activity List: Underground Tanks

Map ID
 Direction
 Distance
 Elevation

MAP FINDINGS

Site

Database(s)

EDR ID Number
 EPA ID Number

US WEST COMMUNICATIONS (Continued)

U004128816

MPCA ID: TS0015002
 MPCA List: TS0015002
 Program List: Tanks
 Classification: Not reported
 Site URL: <http://cf.pca.state.mn.us/wimn/siteInfo.cfm?siteid=115120>

WIMN:

Legislative District: 8A
 Latitude: 46.28353583
 Longitude: -96.07801032
 Activity: Hazardous Waste, Small to Minimal QG
 MPCA ID: 709057012
 Major Watershed: Otter Tail River
 Site URL: <http://cf.pca.state.mn.us/wimn/siteInfo.cfm?siteid=26619>
 Coordinate Collection Method: Address Matching House Number
 Status: Inactive

Legislative District: 8A
 Latitude: 46.28353583
 Longitude: -96.07801032
 Activity: Tank Site
 MPCA ID: 15002
 Major Watershed: Otter Tail River
 Site URL: <http://cf.pca.state.mn.us/wimn/siteInfo.cfm?siteid=224600>
 Coordinate Collection Method: Address Matching House Number
 Status: Inactive

L145
ENE
1/4-1/2
0.452 mi.
2389 ft.

UNION PLAZA
225 W LINCOLN AVE
FERGUS FALLS, MN 56537
Site 1 of 3 in cluster L

LUST **S113905783**
BROWNFIELDS **N/A**
SRS
Financial Assurance
WIMN

Relative:
Higher

LUST:
 Item ID: 197377-AREA0000000001
 MNPCA ID: 66861011
 AI ID: 197377
 AI Name: Union Plaza
 Site Type: Leak Site
 Hydro: Tom Higgins
 Project Manager: Amy Miller
 Latitude: 46.28323812
 Longitude: -96.07723974
 Coord Collection Method: Digitized - MPCA internal mapping application
 Migrated: Y
 WIMN: <https://cf.pca.state.mn.us/wimn/siteInfo.cfm?siteid=66861005>
 Leak Discovered: 9/3/2013
 Application / Notification Received: Not reported
 Site Listed on PLP: Not reported
 Site Delisted from PLP: Not reported
 Site Listed on NPL: Not reported
 Site Deleted from NPL: Not reported
 Owner: D.M.N. Properties
 Site Closed: 5/8/2014
 Owner Address: 106 Groveland Ter
 Owner City: Minneapolis
 Owner State: MN

Actual:
1183 ft.

Map ID
Direction
Distance
Elevation

MAP FINDINGS

Site

Database(s)

EDR ID Number
EPA ID Number

UNION PLAZA (Continued)

S113905783

Owner ZIP: 55403
SI Type: Not reported
Leak Reported: 9/4/2013
LUST:
Program IN: 66861011
Facility Address 2: Not reported
State Code: MN
Country Code: USA
Foreign State: Not reported
Foreign Zone: Not reported
Leak ID: 19232
Township Name: Not reported
Addr ID: 66861002
Active Flag: N
Interest Type: LS
Interest Phone: NO CORE PI PH.
Interest Start Date: 09/04/2013 00:00:00
Interest End Date: 05/07/2014 14:10:36
Source: CORE
Site ID: 66861005
Leak Site: 1
File Archive Box: Not reported
File Archive Lot: Not reported
Soil Digout Date: Not reported
Cubic Yards Excavated: Not reported
Cond Closure Date: Not reported
Complete Site Closure Date: 05/08/2014 00:00:00
Contaminated Soils Remaining: Y
Enforcement Action Begin Date: 09/13/2013
Last Trust Eligible: N
Offsite Contamination: U
Reimbursement Awarded: N
Release Discovered Date: 09/03/2013
Leak Reported Date: 09/04/2013
Std Letter Response Date: Not reported
Surface Water Impact: U
Utility Project Flag: N
TMSP Added: 09/05/2013 12:04:07
TMSP Last Update: 06/08/2015 09:16:13
Staff ID Last Update: MKOPLIT
Release From LAST: N
Release From LUST: Y
Tank Registration Status Code: F
VPIC Application Date: Not reported
VPIC Acres: Not reported
Vapor Intrusion Checked Flag: Y
Soil Gas Data Collected Flag: N
Soil Gas Action Level Flag: N
Sub Slab Sample Collected Flag: Not reported
Indoor Air Collected Flag: Not reported
Vapor Intrusion Action Flag: Not reported
Vapor Intrusion Comments: Not reported
Soil Gas Data Comments: Not reported
Comments: Not reported

LAST:

Map ID
Direction
Distance
Elevation

MAP FINDINGS

Site

Database(s)

EDR ID Number
EPA ID Number

UNION PLAZA (Continued)

S113905783

MN PCA ID: 66861011
Dw Supply Contam: 1
Free Product Observed: 1
Free Product Thickness: Not reported
Ground Water Contam: 1
GW Cleanup Goal: Not reported
Gw Exceeds Cleanup Goal: 1
Cleanup Goal Achieved: Not reported
Water Supply Exceeds Ral: N
Well Type Code: Not reported
Impacted Aquifer Code: Not reported
TMSP Added: 04/30/2014 15:25:58
TMSP Last Update: 04/30/2014 15:26:01
Staff Id Last Update: THIGGIN
Mtbe Present Now: 1
Mtbe Present Historically: 1
Mtbe High Ug Per Liter Char: Not reported
Mtbe High Ug Per Liter Numb: Not reported
Mtbe High Level Date: Not reported
Free Product At Close: N
Staff Id Ass: 5173
PWS Well: N
Prot Flag: N
Sens Flag: N

LAST:

MN PCA ID: 66861011
Prod Released Sequence Id: 158486
Leak Product: 1
Tmsp Added: 09/05/2013 12:04:07
Tmsp Last_updt: 09/05/2013 12:04:07
Staff Id Last Updt: BSCHULL

BROWNFIELDS:

Site ID: PB4449
Leak Num: Not reported
Owner Name: D.M.N. Properties
Leak Source: Not reported
Response Action Date: Not reported
Site Acreage: Not reported
Item Id: 197377-AREA0000000002
AI ID: 197377
AI Name: Union Plaza
Site type: Brownfield Site
Hydro: Not reported
Project Manager: Amy Miller
Coord Collection Method: Digitized - MPCA internal mapping application
Migrated: Y
WIMN: <https://cf.pca.state.mn.us/wimn/siteInfo.cfm?siteid=66861005>
Leak Discovered: Not reported
Leak Reported: Not reported
Application / Notification Received: Not reported
Site Listed on PLP: Not reported
Site Delisted from PLP: Not reported
Site Listed on NPL: Not reported

Map ID
Direction
Distance
Elevation

MAP FINDINGS

Site

Database(s)

EDR ID Number
EPA ID Number

UNION PLAZA (Continued)

S113905783

Site Deleted from NPL: Not reported
Site Closed: 5/8/2014
Owner Address: 106 Groveland Ter
Owner City: Minneapolis
Owner State: MN
Owner ZIP: 55403
Latitude: 46.2832382
Longitude: -96.07723676

SRS:

Facility ID: PB4449
Item ID: 197377-AREA0000000002
AI ID: 197377
AI Name: Union Plaza
Facility Type: Brownfield Site
Hydro: Not reported
Project Manager: Amy Miller
Latitude: 46.2832382
Longitude: -96.07723676
Coord Collection Method: Digitized - MPCA internal mapping application
Migrated: Y
WIMN: <https://cf.pca.state.mn.us/wimn/siteInfo.cfm?siteid=66861005>
Leak Discovered: Not reported
Leak Reported: Not reported
Application / Notification Received: Not reported
Site Listed on PLP: Not reported
Site Delisted from PLP: Not reported
Site Listed on NPL: Not reported
Site Deleted from NPL: Not reported
Site Closed: 5/8/2014
Owner: D.M.N. Properties
Owner Address: 106 Groveland Ter
Owner City: Minneapolis
Owner State: MN
Owner ZIP: 55403

MN Financial Assurance 1:

PROGRAM ID: 66861011
Township Name: Not reported
Region: 1
Interest Type: Leak Site
ADDR ID: 66861002
Interest Telephone: NO CORE PI PH.
Preferred ID: 19232
Interest Start Date: 09/04/2013
Interest End Date: 05/07/2014
Activity Flag: N
TMSP Added: 09/05/2013
TMSP Last Update: 11/10/2014 08:17:06
Staff ID Last Update: RGAGLE
Source: CORE
Source ID: 66861005
Country Code: USA
FOR State: Not reported
FOR Zone: Not reported
FIPS County Code: 111

Map ID
Direction
Distance
Elevation

MAP FINDINGS

Site

Database(s)

EDR ID Number
EPA ID Number

UNION PLAZA (Continued)

S113905783

Comments: Not reported

PROGRAM ID: 67158455
Township Name: Not reported
Region: 1
Interest Type: Petroleum Brownfield
ADDR ID: 66861002
Interest Telephone: NO CORE PI PH.
Preferred ID: 4449
Interest Start Date: 10/28/2013
Interest End Date: 05/08/2014
Activity Flag: N
TMSP Added: 10/28/2013
TMSP Last Update: 04/10/2015 12:00:34
Staff ID Last Update: THIGGIN
Source: CORE
Source ID: 66861005
Country Code: USA
FOR State: Not reported
FOR Zone: Not reported
FIPS County Code: 111
Comments: Not reported

Latitude Longitude:
Program Id: 66861011
Lat/Long ID: 0
Latitude Degrees: Not reported
Latitude Minutes: Not reported
Latitude Seconds: Not reported
Longitude Degrees: Not reported
Longitude Minutes: Not reported
Longitude Seconds: Not reported
Collection Date: Not reported
Lat/Long Description: Main Site Building
TMSP Added: 09/12/2013 16:21:43
TMSP Last Update: 02/21/2014 09:47:35
Staff ID Last Update: AMILLER
Coord Source Type: Not reported
Org Name Source: Not reported
Coord Coll Meth: Not reported
Map Scale Code: Not reported
Source: TALES
Site ID: 66861005
Spatial ID: 66861012

Program Id: 66861011
Lat/Long ID: 203225
Latitude Degrees: 46
Latitude Minutes: 16
Latitude Seconds: 59.65
Longitude Degrees: -96
Longitude Minutes: 4
Longitude Seconds: 38.05
Collection Date: 02/21/2014 09:46:48
Lat/Long Description: Not reported
TMSP Added: 09/05/2013 17:47:52
TMSP Last Update: 02/21/2014 09:46:48

Map ID
Direction
Distance
Elevation

MAP FINDINGS

Site

Database(s)

EDR ID Number
EPA ID Number

UNION PLAZA (Continued)

S113905783

Staff ID Last Update: MAPTOOL
Coord Source Type: Not reported
Org Name Source: Not reported
Coord Coll Meth: DM
Map Scale Code: Not reported
Source: CORE
Site ID: 66861005
Spatial ID: 66861012

Staff Name:
Program Id: 66861011
Staff Sequence ID: 158487
Staff Type: Not reported
Staff Name: Not reported
TMSP Added: 09/05/2013 12:04:07
TMSP Last Update: 10/28/2013 15:25:30
Staff ID Last Update: SVANPAT
Last Name: Not reported
First Name: Not reported
Middle Initial: Not reported
Functional Area Code: LPM
Staff ID Number: 3344

Program Id: 66861011
Staff Sequence ID: 160281
Staff Type: Not reported
Staff Name: Not reported
TMSP Added: 12/11/2013 11:15:18
TMSP Last Update: 12/11/2013 11:15:18
Staff ID Last Update: AMILLER
Last Name: Not reported
First Name: Not reported
Middle Initial: Not reported
Functional Area Code: HYD
Staff ID Number: 5173

Latitude Longitude:
Program Id: 67158455
Lat/Long ID: 0
Latitude Degrees: Not reported
Latitude Minutes: Not reported
Latitude Seconds: Not reported
Longitude Degrees: Not reported
Longitude Minutes: Not reported
Longitude Seconds: Not reported
Collection Date: Not reported
Lat/Long Description: Not reported
TMSP Added: 11/26/2013 08:30:15
TMSP Last Update: 11/26/2013 08:30:15
Staff ID Last Update: JPHILIP
Coord Source Type: Not reported
Org Name Source: Not reported
Coord Coll Meth: Not reported
Map Scale Code: Not reported
Source: TALES

Map ID
Direction
Distance
Elevation

MAP FINDINGS

Site

Database(s)

EDR ID Number
EPA ID Number

UNION PLAZA (Continued)

S113905783

Site ID: 66861005
Spatial ID: 67158456

Program Id: 67158455
Lat/Long ID: 203225
Latitude Degrees: 46
Latitude Minutes: 16
Latitude Seconds: 59.65
Longitude Degrees: -96
Longitude Minutes: 4
Longitude Seconds: 38.05
Collection Date: 02/21/2014 09:46:48
Lat/Long Description: Not reported
TMSP Added: 09/05/2013 17:47:52
TMSP Last Update: 02/21/2014 09:46:48
Staff ID Last Update: MAPTOOL
Coord Source Type: Not reported
Org Name Source: Not reported
Coord Coll Meth: DM
Map Scale Code: Not reported
Source: CORE
Site ID: 66861005
Spatial ID: 67158456

Staff Name:
Program Id: 67158455
Staff Sequence ID: 159423
Staff Type: Not reported
Staff Name: Not reported
TMSP Added: 10/28/2013 15:24:51
TMSP Last Update: 10/28/2013 15:24:51
Staff ID Last Update: SVANPAT
Last Name: Not reported
First Name: Not reported
Middle Initial: Not reported
Functional Area Code: LPM
Staff ID Number: 3344

WIMN:
Status: Y
Latitude: 46.2832382
Longitude: -96.0772367
Item ID: 197377-AISI0000197377
AI ID: 197377
Document ID: 0
Subject Item Type Code: CON
Subject Item Category Code: AISI
Subject Item ID: 197377
Subject Item Category Description: Agency Interest
Subject Item Type Description: Conventional Site
Description: Not reported
Subject Item Designation: Not reported
MPCA Program: Investigation and Cleanup
Program List: SR
City, Township or Unorganized code: 239475

Map ID
Direction
Distance
Elevation

MAP FINDINGS

Site

Database(s)

EDR ID Number
EPA ID Number

UNION PLAZA (Continued)

S113905783

City, Township or Unorganized Name:	Fergus Falls
Congressional District Code:	7
House District:	8A
Senate District:	8
USGS 8-digits:	09020103
USGS 8-digits Name:	Otter Tail River
USGS 10-digits:	902010309
USGS 12-digits:	90201030904
USGS 12-digits Name:	City of Fergus Falls-Otter Tail River
MDH Drinking Water Management Code:	0
MDH Drinking Water Management Name:	Not reported
Location Description:	Not reported
Township, Range, Direction, Section QQ:	13343234dc
PLS Township:	133
Range:	43
Range Direction:	W
Section:	34
Quarters:	dc
Collection Method Code:	DM
Method Description:	Digitized - MPCA internal mapping application
Ref Code:	GEN
Ref Description:	General Location
Location Verified Flag:	N
Collection Date:	04/26/2016
Timestamp of Creation:	09/05/2013
User Name of Creator:	DELTA_M_R2
Timestamp of Last Update:	04/26/2016
User Name of Last Update:	spatial_
Status Date:	Not reported
The Delta Spatial ID:	66861006
Activity:	Multiple Activities
Activity List:	Brownfields, Petroleum Brownfield; Petroleum Remediation, Leak Site
MPCA ID:	Multiple IDs
MPCA List:	LS0019232; PB4449
Program List:	Investigation and Cleanup
Classification:	Not reported
Site URL:	http://cf.pca.state.mn.us/wimn/siteInfo.cfm?siteid=197377
WIMN:	
Legislative District:	10A
Latitude:	46.2832382
Longitude:	-96.07723676
Activity:	Multiple Activities
MPCA ID:	Multiple Activities
Major Watershed:	Otter Tail River
Site URL:	http://cf.pca.state.mn.us/wimn/siteInfo.cfm?siteid=66861005
Coordinate Collection Method:	Digitized - Map Tool
Status:	Inactive

Map ID
 Direction
 Distance
 Elevation

MAP FINDINGS

Site

Database(s)

EDR ID Number
 EPA ID Number

K146 **LAKE REGION COMMUNITY TELEV**
ENE **109 N UNION AVE**
1/4-1/2 **FERGUS FALLS, MN 56537**
0.453 mi.
2391 ft. **Site 2 of 3 in cluster K**

WIMN **S110210370**
N/A

Relative:
Higher

WIMN:

Actual:
1182 ft.

Status:	N
Latitude:	46.2834115
Longitude:	-96.0777119
Item ID:	10710-AISI0000010710
AI ID:	10710
Document ID:	0
Subject Item Type Code:	CON
Subject Item Category Code:	AISI
Subject Item ID:	10710
Subject Item Category Description:	Agency Interest
Subject Item Type Description:	Conventional Site
Description:	Not reported
Subject Item Designation:	Not reported
MPCA Program:	Hazardous Waste
Program List:	HW
City, Township or Unorganized code:	239475
City, Township or Unorganized Name:	Fergus Falls
Congressional District Code:	7
House District:	8A
Senate District:	8
USGS 8-digits:	09020103
USGS 8-digits Name:	Otter Tail River
USGS 10-digits:	902010309
USGS 12-digits:	90201030904
USGS 12-digits Name:	City of Fergus Falls-Otter Tail River
MDH Drinking Water Management Code:	0
MDH Drinking Water Management Name:	Not reported
Location Description:	Not reported
Township, Range, Direction, Section QQ:	13343234dc
PLS Township:	133
Range:	43
Range Direction:	W
Section:	34
Quarters:	dc
Collection Method Code:	A1
Method Description:	Address Matching House Number
Ref Code:	GEN
Ref Description:	General Location
Location Verified Flag:	N
Collection Date:	09/27/2015
Timestamp of Creation:	07/26/1999
User Name of Creator:	DELTA_M_R1
Timestamp of Last Update:	04/26/2016
User Name of Last Update:	spatial_
Status Date:	Not reported
The Delta Spatial ID:	11108
Activity:	Hazardous Waste
Activity List:	Hazardous Waste
MPCA ID:	705131506
MPCA List:	705131506
Program List:	Hazardous Waste
Classification:	Television Broadcasting

Map ID
 Direction
 Distance
 Elevation

MAP FINDINGS

Site

Database(s)

EDR ID Number
 EPA ID Number

LAKE REGION COMMUNITY TELEV (Continued)

S110210370

Site URL: <http://cf.pca.state.mn.us/wimn/siteInfo.cfm?siteid=10710>

WIMN:

Legislative District: 8A
 Latitude: 46.28359646
 Longitude: -96.07788490
 Activity: Hazardous Waste, Small to Minimal QG
 MPCA ID: 705131506
 Major Watershed: Otter Tail River
 Site URL: <http://cf.pca.state.mn.us/wimn/siteInfo.cfm?siteid=25637>
 Coordinate Collection Method: Address Matching House Number
 Status: Inactive

K147
ENE
1/4-1/2
0.460 mi.
2428 ft.

NILSON FUNERAL HOMES
119 N UNION AVE
FERGUS FALLS, MN 56537
Site 3 of 3 in cluster K

FINDS 1005892703
WIMN N/A

Relative:
Higher

FINDS:

Registry ID: 110068598468

Actual:
1184 ft.

Environmental Interest/Information System
 STATE MASTER

[Click this hyperlink](#) while viewing on your computer to access additional FINDS: detail in the EDR Site Report.

WIMN:

Status: N
 Latitude: 46.2835222
 Longitude: -96.0777115
 Item ID: 13741-AISI0000013741
 AI ID: 13741
 Document ID: 0
 Subject Item Type Code: CON
 Subject Item Category Code: AISI
 Subject Item ID: 13741
 Subject Item Category Description: Agency Interest
 Subject Item Type Description: Conventional Site
 Description: Not reported
 Subject Item Designation: Not reported
 MPCA Program: Hazardous Waste
 Program List: HW
 City, Township or Unorganized code: 239475
 City, Township or Unorganized Name: Fergus Falls
 Congressional District Code: 7
 House District: 8A
 Senate District: 8
 USGS 8-digits: 09020103
 USGS 8-digits Name: Otter Tail River
 USGS 10-digits: 902010309
 USGS 12-digits: 90201030904
 USGS 12-digits Name: City of Fergus Falls-Otter Tail River
 MDH Drinking Water Management Code: 0

Map ID
Direction
Distance
Elevation

MAP FINDINGS

Site

Database(s)

EDR ID Number
EPA ID Number

NILSON FUNERAL HOMES (Continued)

1005892703

MDH Drinking Water Management Name: Not reported
Location Description: Not reported
Township, Range, Direction, Section QQ: 13343234dc
PLS Township: 133
Range: 43
Range Direction: W
Section: 34
Quarters: dc
Collection Method Code: A1
Method Description: Address Matching House Number
Ref Code: GEN
Ref Description: General Location
Location Verified Flag: N
Collection Date: 09/27/2015
Timestamp of Creation: 07/26/1999
User Name of Creator: DELTA_M_R1
Timestamp of Last Update: 04/26/2016
User Name of Last Update: spatial_
Status Date: Not reported
The Delta Spatial ID: 11412
Activity: Hazardous Waste
Activity List: Hazardous Waste
MPCA ID: 148605298
MPCA List: 148605298
Program List: Hazardous Waste
Classification: Funeral Homes and Funeral Services
Site URL: <http://cf.pca.state.mn.us/wimn/siteInfo.cfm?siteid=13741>

WIMN:

Legislative District: 8A
Latitude: 46.28369809
Longitude: -96.07787854
Activity: Hazardous Waste, Small to Minimal QG
MPCA ID: 148605298
Major Watershed: Otter Tail River
Site URL: <http://cf.pca.state.mn.us/wimn/siteInfo.cfm?siteid=25939>
Coordinate Collection Method: Address Matching House Number
Status: Inactive

148
WNW
1/4-1/2
0.466 mi.
2463 ft.

BJS WEST
1107 W LINCOLN
FERGUS FALLS, MN 56537

LUST **U000888688**
UST **N/A**
Financial Assurance
WIMN

Relative:
Higher

LUST:
Item ID: 107543-AREA0000000001
MNPCA ID: 220555
AI ID: 107543
AI Name: Bjs West
Site Type: Leak Site
Hydro: Not reported
Project Manager: Kathryn Serier
Latitude: 46.28351571
Longitude: -96.09539182
Coord Collection Method: Address Matching House Number
Migrated: Y

Actual:
1213 ft.

Map ID
Direction
Distance
Elevation

MAP FINDINGS

Site

Database(s)

EDR ID Number
EPA ID Number

BJS WEST (Continued)

U000888688

WIMN: <https://cf.pca.state.mn.us/wimn/siteInfo.cfm?siteid=220566>
Leak Discovered: 10/18/1994
Application / Notification Received: Not reported
Site Listed on PLP: Not reported
Site Delisted from PLP: Not reported
Site Listed on NPL: Not reported
Site Deleted from NPL: Not reported
Owner: Rm Johnson/Sa Johnson/Dh Stock/Ds Stock
Site Closed: 1/8/1997
Owner Address: Not reported
Owner City: Not reported
Owner State: Not reported
Owner ZIP: Not reported
SI Type: Underground Storage Tank System
Leak Reported: 10/18/1994

LUST:

Program IN: 220555
Facility Address 2: Not reported
State Code: MN
Country Code: USA
Foreign State: Not reported
Foreign Zone: Not reported
Leak ID: 7960
Township Name: Elmo
Addr ID: 196993
Active Flag: N
Interest Type: LS
Interest Phone: NO CORE PI PH.
Interest Start Date: 09/01/1998 00:00:00
Interest End Date: 11/21/2006 08:01:31
Source: CORE
Site ID: 220566
Leak Site: 1
File Archive Box: 15
File Archive Lot: 99/85
Soil Digout Date: Not reported
Cubic Yards Excavated: 0
Cond Closure Date: Not reported
Complete Site Closure Date: 01/08/1997 00:00:00
Contaminated Soils Remaining: Y
Enforcement Action Begin Date: 10/24/1994
Last Trust Eligible: Y
Offsite Contamination: N
Reimbursement Awarded: N
Release Discovered Date: 10/18/1994
Leak Reported Date: 10/18/1994
Std Letter Response Date: 06/08/1995
Surface Water Impact: U
Utility Project Flag: N
TMSP Added: 12/04/1999 14:03:49
TMSP Last Update: 12/14/2015 13:28:48
Staff ID Last Update: PSTOCK
Release From LAST: N
Release From LUST: N
Tank Registration Status Code: F
VPIC Application Date: Not reported
VPIC Acres: Not reported

Map ID
Direction
Distance
Elevation

MAP FINDINGS

Site

Database(s)

EDR ID Number
EPA ID Number

BJS WEST (Continued)

U00088688

Vapor Intrusion Checked Flag: Not reported
Soil Gas Data Collected Flag: Not reported
Soil Gas Action Level Flag: Not reported
Sub Slab Sample Collected Flag: Not reported
Indoor Air Collected Flag: Not reported
Vapor Intrusion Action Flag: Not reported
Vapor Intrusion Comments: Not reported
Soil Gas Data Comments: Not reported
Comments: Not reported

LAST:

MN PCA ID: 220555
Dw Supply Contam: 1
Free Product Observed: 1
Free Product Thickness: Not reported
Ground Water Contam: 1
GW Cleanup Goal: 0
Gw Exceeds Cleanup Goal: 1
Cleanup Goal Achieved: Y
Water Supply Exceeds Ral: Not reported
Well Type Code: Not reported
Impacted Aquifer Code: 3
TMSP Added: 12/04/1999 14:07:32
TMSP Last Update: 11/04/2003 12:57:07
Staff Id Last Update: RSUCHAN
Mtbe Present Now: 1
Mtbe Present Historically: 1
Mtbe High Ug Per Liter Char: Not reported
Mtbe High Ug Per Liter Numb: Not reported
Mtbe High Level Date: Not reported
Free Product At Close: Not reported
Staff Id Ass: Not reported
PWS Well: Not reported
Prot Flag: Not reported
Sens Flag: Not reported

LAST:

MN PCA ID: 220555
Prod Released Sequence Id: 322481
Leak Product: 1
Tmsp Added: 12/04/1999 14:04:34
Tmsp Last_updt: 05/04/2002 09:27:02
Staff Id Last Updt: TANKS

UST:

Item Compartment ID: 107543-EQUI0000000001-1
AI ID: 107543
Tank Site ID: TS9038
Item ID: 107543-EQUI0000000001
SI Type: Underground Storage Tank System
SI Design: 003
SI Description: Not reported
Compartment Number: 1
Substance: Gasoline
Wall Type: Single

Map ID
Direction
Distance
Elevation

MAP FINDINGS

Site

Database(s)

EDR ID Number
EPA ID Number

BJS WEST (Continued)

U000888688

Overfill Prevention System: Not reported
Install Date: 12/31/1899
Material: Bare/Paint/Asph Coat Steel
Status Change Date: 10/18/1994
Tank Status: Removed
Tanks Contractor: Not reported
Capacity Gallons: 3000
Longitude: -96.09539182
Latitude: 46.28351571
Coord Collection Method: Address Matching House Number
Owner: Rm Johnson/Sa Johnson/Dh Stock/Ds Stock
Owner Address: Not reported
Owner City: Not reported
Owner State: Not reported
Owner Zip: Not reported
Tanks URL: https://cf.pca.state.mn.us/programs/tank_leak/siteDetail.cfm?id=9038&programInterest=TS

UST Prior to 08/2016:

Envid: U000888688
Program Interest Id: 198266
Facility Address 2: Not reported
Address Id: 196993
MPCA Tank Number: 001
Above/Under Ground: 2
Piping Cathodic Protection: 3
Tank Cathodic Protection: 1
Substance: 14
Client Tank Number: 001
AST Base Material: Not reported
Piping Material: 1
Piping Material Desc: Not reported
Secondary Containment Tank: Not reported
Secondary Containment Pipe: Not reported
Tank Material: 1
Tank Dispenser Code: 1
Tank Status Code: 5
Tank Capacity: 4000
Tank Registration Date: 05/24/1986 00:00:00
Unregulated Tank Registration Date: Not reported
Compartmental Tank Flag: Not reported
Heating Product Flag: U
HazWaste Generator Id: MND071790729
Product Replaced Date: Not reported
Comments: Not reported
Date Added: 10/10/1999 10:57:11
Date Last Updated: 01/07/2013 10:48:28
Staff Id Who Did The Last Update: RSUCHAN
In Compliance: Y
Serial Number: Not reported
Tank Dual Use: N
Preferred ID: 9038

Envid: U000888688
Program Interest Id: 198266
Facility Address 2: Not reported
Address Id: 196993
MPCA Tank Number: 003
Above/Under Ground: 2

Map ID
Direction
Distance
Elevation

MAP FINDINGS

Site

Database(s)

EDR ID Number
EPA ID Number

BJS WEST (Continued)

U000888688

Piping Cathodic Protection: 3
Tank Cathodic Protection: 1
Substance: 14
Client Tank Number: 003
AST Base Material: Not reported
Piping Material: 1
Piping Material Desc: Not reported
Secondary Containment Tank: Not reported
Secondary Containment Pipe: Not reported
Tank Material: 1
Tank Dispenser Code: 1
Tank Status Code: 5
Tank Capacity: 3000
Tank Registration Date: 05/24/1986 00:00:00
Unregulated Tank Registration Date: Not reported
Compartmental Tank Flag: Not reported
Heating Product Flag: U
HazWaste Generator Id: MND071790729
Product Replaced Date: Not reported
Comments: Not reported
Date Added: 10/10/1999 10:56:56
Date Last Updated: 01/07/2013 10:48:28
Staff Id Who Did The Last Update: RSUCHAN
In Compliance: Y
Serial Number: Not reported
Tank Dual Use: N
Preferred ID: 9038

Envid: U000888688
Program Interest Id: 198266
Facility Address 2: Not reported
Address Id: 196993
MPCA Tank Number: 002
Above/Under Ground: 2
Piping Cathodic Protection: 3
Tank Cathodic Protection: 1
Substance: 14
Client Tank Number: 002
AST Base Material: Not reported
Piping Material: 1
Piping Material Desc: Not reported
Secondary Containment Tank: Not reported
Secondary Containment Pipe: Not reported
Tank Material: 1
Tank Dispenser Code: 1
Tank Status Code: 5
Tank Capacity: 3000
Tank Registration Date: 05/24/1986 00:00:00
Unregulated Tank Registration Date: Not reported
Compartmental Tank Flag: Not reported
Heating Product Flag: U
HazWaste Generator Id: MND071790729
Product Replaced Date: Not reported
Comments: Not reported
Date Added: 10/10/1999 10:57:04
Date Last Updated: 01/07/2013 10:48:28
Staff Id Who Did The Last Update: RSUCHAN

Map ID
Direction
Distance
Elevation

MAP FINDINGS

Site

Database(s)

EDR ID Number
EPA ID Number

BJS WEST (Continued)

U000888688

In Compliance: Y
Serial Number: Not reported
Tank Dual Use: N
Preferred ID: 9038

Lat/Long:

Latitude Degree: Not reported
Latitude Minute: Not reported
Latitude Second: Not reported
Longitude Degree: Not reported
Longitude Minute: Not reported
Longitude Second: Not reported
Staff Id Who Did The Last Update: MRYNDER
Program Id: 198266
Latlong ID: 0
Collection Date: Not reported
LatLong Description: Not reported
TMSP Added: 11/04/2011 14:16:08
Date Last Updated: 11/04/2011 14:16:08
Coord Source Type: Not reported
Org Name Source: Not reported

Latitude Degree: 46
Latitude Minute: 17
Latitude Second: .62
Longitude Degree: -96
Longitude Minute: 5
Longitude Second: 43.37
Staff Id Who Did The Last Update: MAPT_NC
Program Id: 198266
Latlong ID: 162996
Collection Date: 03/29/2010 17:52:37
LatLong Description: Not reported
TMSP Added: 03/29/2010 18:42:59
Date Last Updated: 03/29/2010 18:42:59
Coord Source Type: Not reported
Org Name Source: Not reported

Insrem:

Piping Material: 1
Action Completed Date: Not reported
Staff Id Who Did The Last Update: TANKS

Piping Material: 1
Action Completed Date: Not reported
Staff Id Who Did The Last Update: TANKS

Piping Material: 1
Action Completed Date: Not reported
Staff Id Who Did The Last Update: TANKS

Tab site:

Facility Code: 34
Staff Id Who Did The Last Update: SYS
Program Interest Id: 198266
Above Or Underground: 1

Map ID
Direction
Distance
Elevation

MAP FINDINGS

Site

Database(s)

EDR ID Number
EPA ID Number

BJS WEST (Continued)

U000888688

Indian Reservation: 1
UST Registration Date: 05/24/1986 00:00:00
AST Registration Date: Not reported
Date Added: 07/23/1992 19:11:05
Date Last Updated: 05/23/2003 09:21:02
Max Monthly Gallons: Not reported
Vapor Recovery Installed: 1
Vapor Notify Required: 1

Tank A:

Staff Id Who Did The Last Update: TANKS
MPCA Tank Number: 001
Above Or Underground: 1
Tank Action ID: 268477
Contractor Number: 53
Supervisor Number: 2164
Tank Action: 1
Action Date: 10/18/1994 00:00:00
Action Date Unknown: 1
Corrosion Expert Name: Not reported
Lab Flag: N
Date Added: 05/05/2000 08:30:23
Date Last Updated: 05/04/2002 08:09:59

Staff Id Who Did The Last Update: TANKS
MPCA Tank Number: 001
Above Or Underground: 1
Tank Action ID: 319310
Contractor Number: Not reported
Supervisor Number: Not reported
Tank Action: 1
Action Date: 01/01/1900 00:00:00
Action Date Unknown: 1
Corrosion Expert Name: Not reported
Lab Flag: Not reported
Date Added: 05/05/2000 08:30:23
Date Last Updated: 05/04/2002 08:09:59

Staff Id Who Did The Last Update: TANKS
MPCA Tank Number: 002
Above Or Underground: 1
Tank Action ID: 264489
Contractor Number: 53
Supervisor Number: 2164
Tank Action: 1
Action Date: 10/18/1994 00:00:00
Action Date Unknown: 1
Corrosion Expert Name: Not reported
Lab Flag: N
Date Added: 05/05/2000 08:30:23
Date Last Updated: 05/04/2002 08:09:59

Staff Id Who Did The Last Update: TANKS
MPCA Tank Number: 002
Above Or Underground: 1
Tank Action ID: 312742
Contractor Number: Not reported

Map ID
Direction
Distance
Elevation

MAP FINDINGS

Site

Database(s)

EDR ID Number
EPA ID Number

BJS WEST (Continued)

U000888688

Supervisor Number: Not reported
Tank Action: 1
Action Date: 01/01/1900 00:00:00
Action Date Unknown: 1
Corrosion Expert Name: Not reported
Lab Flag: Not reported
Date Added: 05/05/2000 08:30:23
Date Last Updated: 05/04/2002 08:09:59

Staff Id Who Did The Last Update: TANKS
MPCA Tank Number: 003
Above Or Underground: 1
Tank Action ID: 260637
Contractor Number: 53
Supervisor Number: 2164
Tank Action: 1
Action Date: 10/18/1994 00:00:00
Action Date Unknown: 1
Corrosion Expert Name: Not reported
Lab Flag: N
Date Added: 05/05/2000 08:30:23
Date Last Updated: 05/04/2002 08:09:59

Staff Id Who Did The Last Update: TANKS
MPCA Tank Number: 003
Above Or Underground: 1
Tank Action ID: 306215
Contractor Number: Not reported
Supervisor Number: Not reported
Tank Action: 1
Action Date: 01/01/1900 00:00:00
Action Date Unknown: 1
Corrosion Expert Name: Not reported
Lab Flag: Not reported
Date Added: 05/05/2000 08:30:23
Date Last Updated: 05/04/2002 08:09:59

Tank C:

MPCA Tank Number: 002
Above Or Underground: 1
Compartment Number: 1
Tank Stored Product Code: 14
Tank Stored Product Desc: GASOLINE
Compartment Cap: 3000
Heating: 1
Other Desc: Not reported
Date Added: 10/10/1999 10:58:30
Date Last Updated: 05/04/2002 08:09:59

MPCA Tank Number: 001
Above Or Underground: 1
Compartment Number: 1
Tank Stored Product Code: 14
Tank Stored Product Desc: GASOLINE
Compartment Cap: 4000
Heating: 1
Other Desc: Not reported

Map ID
Direction
Distance
Elevation

MAP FINDINGS

Site

Database(s)

EDR ID Number
EPA ID Number

BJS WEST (Continued)

U000888688

Date Added: 10/10/1999 10:58:37
Date Last Updated: 05/04/2002 08:09:59

MPCA Tank Number: 003
Above Or Underground: 1
Compartment Number: 1
Tank Stored Product Code: 14
Tank Stored Product Desc: GASOLINE
Compartment Cap: 3000
Heating: 1
Other Desc: Not reported
Date Added: 10/10/1999 10:58:23
Date Last Updated: 05/04/2002 08:09:59

Item Compartment ID: 107543-EQUI0000000002-1
AI ID: 107543
Tank Site ID: TS9038
Item ID: 107543-EQUI0000000002
SI Type: Underground Storage Tank System
SI Design: 002
SI Description: Not reported
Compartment Number: 1
Substance: Gasoline
Wall Type: Single
Overfill Prevention System: Not reported
Install Date: 12/31/1899
Material: Bare/Paint/Asph Coat Steel
Status Change Date: 10/18/1994
Tank Status: Removed
Tanks Contractor: Not reported
Capacity Gallons: 3000
Longitude: -96.09539182
Latitude: 46.28351571
Coord Collection Method: Address Matching House Number
Owner: Rm Johnson/Sa Johnson/Dh Stock/Ds Stock
Owner Address: Not reported
Owner City: Not reported
Owner State: Not reported
Owner Zip: Not reported
Tanks URL: https://cf.pca.state.mn.us/programs/tank_leak/siteDetail.cfm?id=9038&programInterest=TS

UST Prior to 08/2016:

Envid: U000888688
Program Interest Id: 198266
Facility Address 2: Not reported
Address Id: 196993
MPCA Tank Number: 001
Above/Under Ground: 2
Piping Cathodic Protection: 3
Tank Cathodic Protection: 1
Substance: 14
Client Tank Number: 001
AST Base Material: Not reported
Piping Material: 1
Piping Material Desc: Not reported
Secondary Containment Tank: Not reported
Secondary Containment Pipe: Not reported

Map ID
Direction
Distance
Elevation

MAP FINDINGS

Site

Database(s)

EDR ID Number
EPA ID Number

BJ'S WEST (Continued)

U000888688

Tank Material: 1
Tank Dispenser Code: 1
Tank Status Code: 5
Tank Capacity: 4000
Tank Registration Date: 05/24/1986 00:00:00
Unregulated Tank Registration Date: Not reported
Compartmental Tank Flag: Not reported
Heating Product Flag: U
HazWaste Generator Id: MND071790729
Product Replaced Date: Not reported
Comments: Not reported
Date Added: 10/10/1999 10:57:11
Date Last Updated: 01/07/2013 10:48:28
Staff Id Who Did The Last Update: RSUCHAN
In Compliance: Y
Serial Number: Not reported
Tank Dual Use: N
Preferred ID: 9038

Envid: U000888688
Program Interest Id: 198266
Facility Address 2: Not reported
Address Id: 196993
MPCA Tank Number: 003
Above/Under Ground: 2
Piping Cathodic Protection: 3
Tank Cathodic Protection: 1
Substance: 14
Client Tank Number: 003
AST Base Material: Not reported
Piping Material: 1
Piping Material Desc: Not reported
Secondary Containment Tank: Not reported
Secondary Containment Pipe: Not reported
Tank Material: 1
Tank Dispenser Code: 1
Tank Status Code: 5
Tank Capacity: 3000
Tank Registration Date: 05/24/1986 00:00:00
Unregulated Tank Registration Date: Not reported
Compartmental Tank Flag: Not reported
Heating Product Flag: U
HazWaste Generator Id: MND071790729
Product Replaced Date: Not reported
Comments: Not reported
Date Added: 10/10/1999 10:56:56
Date Last Updated: 01/07/2013 10:48:28
Staff Id Who Did The Last Update: RSUCHAN
In Compliance: Y
Serial Number: Not reported
Tank Dual Use: N
Preferred ID: 9038

Envid: U000888688
Program Interest Id: 198266
Facility Address 2: Not reported
Address Id: 196993

Map ID
Direction
Distance
Elevation

MAP FINDINGS

Site

Database(s)

EDR ID Number
EPA ID Number

BJS WEST (Continued)

U000888688

MPCA Tank Number: 002
Above/Under Ground: 2
Piping Cathodic Protection: 3
Tank Cathodic Protection: 1
Substance: 14
Client Tank Number: 002
AST Base Material: Not reported
Piping Material: 1
Piping Material Desc: Not reported
Secondary Containment Tank: Not reported
Secondary Containment Pipe: Not reported
Tank Material: 1
Tank Dispenser Code: 1
Tank Status Code: 5
Tank Capacity: 3000
Tank Registration Date: 05/24/1986 00:00:00
Unregulated Tank Registration Date: Not reported
Compartmental Tank Flag: Not reported
Heating Product Flag: U
HazWaste Generator Id: MND071790729
Product Replaced Date: Not reported
Comments: Not reported
Date Added: 10/10/1999 10:57:04
Date Last Updated: 01/07/2013 10:48:28
Staff Id Who Did The Last Update: RSUCHAN
In Compliance: Y
Serial Number: Not reported
Tank Dual Use: N
Preferred ID: 9038

Lat/Long:

Latitude Degree: Not reported
Latitude Minute: Not reported
Latitude Second: Not reported
Longitude Degree: Not reported
Longitude Minute: Not reported
Longitude Second: Not reported
Staff Id Who Did The Last Update: MRYNDER
Program Id: 198266
Latlong ID: 0
Collection Date: Not reported
LatLong Description: Not reported
TMSP Added: 11/04/2011 14:16:08
Date Last Updated: 11/04/2011 14:16:08
Coord Source Type: Not reported
Org Name Source: Not reported

Latitude Degree: 46
Latitude Minute: 17
Latitude Second: .62
Longitude Degree: -96
Longitude Minute: 5
Longitude Second: 43.37
Staff Id Who Did The Last Update: MAPT_NC
Program Id: 198266
Latlong ID: 162996
Collection Date: 03/29/2010 17:52:37

Map ID
Direction
Distance
Elevation

MAP FINDINGS

Site

Database(s)

EDR ID Number
EPA ID Number

BJS WEST (Continued)

U000888688

LatLong Description: Not reported
TMSP Added: 03/29/2010 18:42:59
Date Last Updated: 03/29/2010 18:42:59
Coord Source Type: Not reported
Org Name Source: Not reported

Insrem:

Piping Material: 1
Action Completed Date: Not reported
Staff Id Who Did The Last Update: TANKS

Piping Material: 1
Action Completed Date: Not reported
Staff Id Who Did The Last Update: TANKS

Piping Material: 1
Action Completed Date: Not reported
Staff Id Who Did The Last Update: TANKS

Tabbsite:

Facility Code: 34
Staff Id Who Did The Last Update: SYS
Program Interest Id: 198266
Above Or Underground: 1
Indian Reservation: 1
UST Registration Date: 05/24/1986 00:00:00
AST Registration Date: Not reported
Date Added: 07/23/1992 19:11:05
Date Last Updated: 05/23/2003 09:21:02
Max Monthly Gallons: Not reported
Vapor Recovery Installed: 1
Vapor Notify Required: 1

Tank A:

Staff Id Who Did The Last Update: TANKS
MPCA Tank Number: 001
Above Or Underground: 1
Tank Action ID: 268477
Contractor Number: 53
Supervisor Number: 2164
Tank Action: 1
Action Date: 10/18/1994 00:00:00
Action Date Unknown: 1
Corrosion Expert Name: Not reported
Lab Flag: N
Date Added: 05/05/2000 08:30:23
Date Last Updated: 05/04/2002 08:09:59

Staff Id Who Did The Last Update: TANKS
MPCA Tank Number: 001
Above Or Underground: 1
Tank Action ID: 319310
Contractor Number: Not reported
Supervisor Number: Not reported
Tank Action: 1
Action Date: 01/01/1900 00:00:00

Map ID
Direction
Distance
Elevation

MAP FINDINGS

Site

Database(s)

EDR ID Number
EPA ID Number

BJS WEST (Continued)

U000888688

Action Date Unknown: 1
Corrosion Expert Name: Not reported
Lab Flag: Not reported
Date Added: 05/05/2000 08:30:23
Date Last Updated: 05/04/2002 08:09:59

Staff Id Who Did The Last Update: TANKS
MPCA Tank Number: 002
Above Or Underground: 1
Tank Action ID: 264489
Contractor Number: 53
Supervisor Number: 2164
Tank Action: 1
Action Date: 10/18/1994 00:00:00
Action Date Unknown: 1
Corrosion Expert Name: Not reported
Lab Flag: N
Date Added: 05/05/2000 08:30:23
Date Last Updated: 05/04/2002 08:09:59

Staff Id Who Did The Last Update: TANKS
MPCA Tank Number: 002
Above Or Underground: 1
Tank Action ID: 312742
Contractor Number: Not reported
Supervisor Number: Not reported
Tank Action: 1
Action Date: 01/01/1900 00:00:00
Action Date Unknown: 1
Corrosion Expert Name: Not reported
Lab Flag: Not reported
Date Added: 05/05/2000 08:30:23
Date Last Updated: 05/04/2002 08:09:59

Staff Id Who Did The Last Update: TANKS
MPCA Tank Number: 003
Above Or Underground: 1
Tank Action ID: 260637
Contractor Number: 53
Supervisor Number: 2164
Tank Action: 1
Action Date: 10/18/1994 00:00:00
Action Date Unknown: 1
Corrosion Expert Name: Not reported
Lab Flag: N
Date Added: 05/05/2000 08:30:23
Date Last Updated: 05/04/2002 08:09:59

Staff Id Who Did The Last Update: TANKS
MPCA Tank Number: 003
Above Or Underground: 1
Tank Action ID: 306215
Contractor Number: Not reported
Supervisor Number: Not reported
Tank Action: 1
Action Date: 01/01/1900 00:00:00
Action Date Unknown: 1

Map ID
Direction
Distance
Elevation

MAP FINDINGS

Site

Database(s)

EDR ID Number
EPA ID Number

BJS WEST (Continued)

U000888688

Corrosion Expert Name: Not reported
Lab Flag: Not reported
Date Added: 05/05/2000 08:30:23
Date Last Updated: 05/04/2002 08:09:59

Tank C:

MPCA Tank Number: 002
Above Or Underground: 1
Compartment Number: 1
Tank Stored Product Code: 14
Tank Stored Product Desc: GASOLINE
Compartment Cap: 3000
Heating: 1
Other Desc: Not reported
Date Added: 10/10/1999 10:58:30
Date Last Updated: 05/04/2002 08:09:59

MPCA Tank Number: 001
Above Or Underground: 1
Compartment Number: 1
Tank Stored Product Code: 14
Tank Stored Product Desc: GASOLINE
Compartment Cap: 4000
Heating: 1
Other Desc: Not reported
Date Added: 10/10/1999 10:58:37
Date Last Updated: 05/04/2002 08:09:59

MPCA Tank Number: 003
Above Or Underground: 1
Compartment Number: 1
Tank Stored Product Code: 14
Tank Stored Product Desc: GASOLINE
Compartment Cap: 3000
Heating: 1
Other Desc: Not reported
Date Added: 10/10/1999 10:58:23
Date Last Updated: 05/04/2002 08:09:59

Item Compart ID: 107543-EQUI0000000003-1
AI ID: 107543
Tank Site ID: TS9038
Item ID: 107543-EQUI0000000003
SI Type: Underground Storage Tank System
SI Design: 001
SI Description: Not reported
Compartment Number: 1
Substance: Gasoline
Wall Type: Single
Overfill Prevention System: Not reported
Install Date: 12/31/1899
Material: Bare/Paint/Asph Coat Steel
Status Change Date: 10/18/1994
Tank Status: Removed
Tanks Contractor: Not reported
Capacity Gallons: 4000

Map ID
Direction
Distance
Elevation

MAP FINDINGS

Site

Database(s)

EDR ID Number
EPA ID Number

BJS WEST (Continued)

U000888688

Longitude: -96.09539182
Latitude: 46.28351571
Coord Collection Method: Address Matching House Number
Owner: Rm Johnson/Sa Johnson/Dh Stock/Ds Stock
Owner Address: Not reported
Owner City: Not reported
Owner State: Not reported
Owner Zip: Not reported
Tanks URL: https://cf.pca.state.mn.us/programs/tank_leak/siteDetail.cfm?id=9038&programInterest=TS

UST Prior to 08/2016:

Envid: U000888688
Program Interest Id: 198266
Facility Address 2: Not reported
Address Id: 196993
MPCA Tank Number: 001
Above/Under Ground: 2
Piping Cathodic Protection: 3
Tank Cathodic Protection: 1
Substance: 14
Client Tank Number: 001
AST Base Material: Not reported
Piping Material: 1
Piping Material Desc: Not reported
Secondary Containment Tank: Not reported
Secondary Containment Pipe: Not reported
Tank Material: 1
Tank Dispenser Code: 1
Tank Status Code: 5
Tank Capacity: 4000
Tank Registration Date: 05/24/1986 00:00:00
Unregulated Tank Registration Date: Not reported
Compartmental Tank Flag: Not reported
Heating Product Flag: U
HazWaste Generator Id: MND071790729
Product Replaced Date: Not reported
Comments: Not reported
Date Added: 10/10/1999 10:57:11
Date Last Updated: 01/07/2013 10:48:28
Staff Id Who Did The Last Update: RSUCHAN
In Compliance: Y
Serial Number: Not reported
Tank Dual Use: N
Preferred ID: 9038

Envid: U000888688
Program Interest Id: 198266
Facility Address 2: Not reported
Address Id: 196993
MPCA Tank Number: 003
Above/Under Ground: 2
Piping Cathodic Protection: 3
Tank Cathodic Protection: 1
Substance: 14
Client Tank Number: 003
AST Base Material: Not reported
Piping Material: 1
Piping Material Desc: Not reported

Map ID
Direction
Distance
Elevation

MAP FINDINGS

Site

Database(s)

EDR ID Number
EPA ID Number

BJS WEST (Continued)

U000888688

Secondary Containment Tank: Not reported
Secondary Containment Pipe: Not reported
Tank Material: 1
Tank Dispenser Code: 1
Tank Status Code: 5
Tank Capacity: 3000
Tank Registration Date: 05/24/1986 00:00:00
Unregulated Tank Registration Date: Not reported
Compartmental Tank Flag: Not reported
Heating Product Flag: U
HazWaste Generator Id: MND071790729
Product Replaced Date: Not reported
Comments: Not reported
Date Added: 10/10/1999 10:56:56
Date Last Updated: 01/07/2013 10:48:28
Staff Id Who Did The Last Update: RSUCHAN
In Compliance: Y
Serial Number: Not reported
Tank Dual Use: N
Preferred ID: 9038

Envid: U000888688
Program Interest Id: 198266
Facility Address 2: Not reported
Address Id: 196993
MPCA Tank Number: 002
Above/Under Ground: 2
Piping Cathodic Protection: 3
Tank Cathodic Protection: 1
Substance: 14
Client Tank Number: 002
AST Base Material: Not reported
Piping Material: 1
Piping Material Desc: Not reported
Secondary Containment Tank: Not reported
Secondary Containment Pipe: Not reported
Tank Material: 1
Tank Dispenser Code: 1
Tank Status Code: 5
Tank Capacity: 3000
Tank Registration Date: 05/24/1986 00:00:00
Unregulated Tank Registration Date: Not reported
Compartmental Tank Flag: Not reported
Heating Product Flag: U
HazWaste Generator Id: MND071790729
Product Replaced Date: Not reported
Comments: Not reported
Date Added: 10/10/1999 10:57:04
Date Last Updated: 01/07/2013 10:48:28
Staff Id Who Did The Last Update: RSUCHAN
In Compliance: Y
Serial Number: Not reported
Tank Dual Use: N
Preferred ID: 9038

Lat/Long:

Latitude Degree: Not reported

Map ID
Direction
Distance
Elevation

MAP FINDINGS

Site

Database(s)

EDR ID Number
EPA ID Number

BJS WEST (Continued)

U000888688

Latitude Minute: Not reported
Latitude Second: Not reported
Longitude Degree: Not reported
Longitude Minute: Not reported
Longitude Second: Not reported
Staff Id Who Did The Last Update: MRYNDER
Program Id: 198266
Latlong ID: 0
Collection Date: Not reported
LatLong Description: Not reported
TMSP Added: 11/04/2011 14:16:08
Date Last Updated: 11/04/2011 14:16:08
Coord Source Type: Not reported
Org Name Source: Not reported

Latitude Degree: 46
Latitude Minute: 17
Latitude Second: .62
Longitude Degree: -96
Longitude Minute: 5
Longitude Second: 43.37
Staff Id Who Did The Last Update: MAPT_NC
Program Id: 198266
Latlong ID: 162996
Collection Date: 03/29/2010 17:52:37
LatLong Description: Not reported
TMSP Added: 03/29/2010 18:42:59
Date Last Updated: 03/29/2010 18:42:59
Coord Source Type: Not reported
Org Name Source: Not reported

Insrem:

Piping Material: 1
Action Completed Date: Not reported
Staff Id Who Did The Last Update: TANKS

Piping Material: 1
Action Completed Date: Not reported
Staff Id Who Did The Last Update: TANKS

Piping Material: 1
Action Completed Date: Not reported
Staff Id Who Did The Last Update: TANKS

Tabssite:

Facility Code: 34
Staff Id Who Did The Last Update: SYS
Program Interest Id: 198266
Above Or Underground: 1
Indian Reservation: 1
UST Registration Date: 05/24/1986 00:00:00
AST Registration Date: Not reported
Date Added: 07/23/1992 19:11:05
Date Last Updated: 05/23/2003 09:21:02
Max Monthly Gallons: Not reported
Vapor Recovery Installed: 1

Map ID
Direction
Distance
Elevation

MAP FINDINGS

Site

Database(s)

EDR ID Number
EPA ID Number

BJS WEST (Continued)

U000888688

Vapor Notify Required: 1

Tank A:

Staff Id Who Did The Last Update: TANKS
MPCA Tank Number: 001
Above Or Underground: 1
Tank Action ID: 268477
Contractor Number: 53
Supervisor Number: 2164
Tank Action: 1
Action Date: 10/18/1994 00:00:00
Action Date Unknown: 1
Corrosion Expert Name: Not reported
Lab Flag: N
Date Added: 05/05/2000 08:30:23
Date Last Updated: 05/04/2002 08:09:59

Staff Id Who Did The Last Update: TANKS
MPCA Tank Number: 001
Above Or Underground: 1
Tank Action ID: 319310
Contractor Number: Not reported
Supervisor Number: Not reported
Tank Action: 1
Action Date: 01/01/1900 00:00:00
Action Date Unknown: 1
Corrosion Expert Name: Not reported
Lab Flag: Not reported
Date Added: 05/05/2000 08:30:23
Date Last Updated: 05/04/2002 08:09:59

Staff Id Who Did The Last Update: TANKS
MPCA Tank Number: 002
Above Or Underground: 1
Tank Action ID: 264489
Contractor Number: 53
Supervisor Number: 2164
Tank Action: 1
Action Date: 10/18/1994 00:00:00
Action Date Unknown: 1
Corrosion Expert Name: Not reported
Lab Flag: N
Date Added: 05/05/2000 08:30:23
Date Last Updated: 05/04/2002 08:09:59

Staff Id Who Did The Last Update: TANKS
MPCA Tank Number: 002
Above Or Underground: 1
Tank Action ID: 312742
Contractor Number: Not reported
Supervisor Number: Not reported
Tank Action: 1
Action Date: 01/01/1900 00:00:00
Action Date Unknown: 1
Corrosion Expert Name: Not reported
Lab Flag: Not reported
Date Added: 05/05/2000 08:30:23

Map ID
Direction
Distance
Elevation

MAP FINDINGS

Site

Database(s)

EDR ID Number
EPA ID Number

BJS WEST (Continued)

U000888688

Date Last Updated: 05/04/2002 08:09:59

Staff Id Who Did The Last Update: TANKS
MPCA Tank Number: 003
Above Or Underground: 1
Tank Action ID: 260637
Contractor Number: 53
Supervisor Number: 2164
Tank Action: 1
Action Date: 10/18/1994 00:00:00
Action Date Unknown: 1
Corrosion Expert Name: Not reported
Lab Flag: N
Date Added: 05/05/2000 08:30:23
Date Last Updated: 05/04/2002 08:09:59

Staff Id Who Did The Last Update: TANKS
MPCA Tank Number: 003
Above Or Underground: 1
Tank Action ID: 306215
Contractor Number: Not reported
Supervisor Number: Not reported
Tank Action: 1
Action Date: 01/01/1900 00:00:00
Action Date Unknown: 1
Corrosion Expert Name: Not reported
Lab Flag: Not reported
Date Added: 05/05/2000 08:30:23
Date Last Updated: 05/04/2002 08:09:59

Tank C:

MPCA Tank Number: 002
Above Or Underground: 1
Compartment Number: 1
Tank Stored Product Code: 14
Tank Stored Product Desc: GASOLINE
Compartment Cap: 3000
Heating: 1
Other Desc: Not reported
Date Added: 10/10/1999 10:58:30
Date Last Updated: 05/04/2002 08:09:59

MPCA Tank Number: 001
Above Or Underground: 1
Compartment Number: 1
Tank Stored Product Code: 14
Tank Stored Product Desc: GASOLINE
Compartment Cap: 4000
Heating: 1
Other Desc: Not reported
Date Added: 10/10/1999 10:58:37
Date Last Updated: 05/04/2002 08:09:59

MPCA Tank Number: 003
Above Or Underground: 1
Compartment Number: 1
Tank Stored Product Code: 14

Map ID
Direction
Distance
Elevation

MAP FINDINGS

Site

Database(s)

EDR ID Number
EPA ID Number

BJS WEST (Continued)

U000888688

Tank Stored Product Desc: GASOLINE
Compartment Cap: 3000
Heating: 1
Other Desc: Not reported
Date Added: 10/10/1999 10:58:23
Date Last Updated: 05/04/2002 08:09:59

MN Financial Assurance 1:

PROGRAM ID: 198266
Township Name: Elmo
Region: 1
Interest Type: Tank site
ADDR ID: 196993
Interest Telephone: NO CORE PI PH.
Preferred ID: 9038
Interest Start Date: 07/23/1992
Interest End Date: 08/31/2006
Activity Flag: N
TMSP Added: 08/31/2006
TMSP Last Update: 11/10/2014 08:17:05
Staff ID Last Update: RGAGLE
Source: CORE
Source ID: 220566
Country Code: USA
FOR State: Not reported
FOR Zone: Not reported
FIPS County Code: 111
Comments: Not reported

PROGRAM ID: 198266
Township Name: Not reported
Region: 1
Interest Type: Deleted Tank Site
ADDR ID: 196993
Interest Telephone: 2187393664
Preferred ID: 9038
Interest Start Date: 07/23/1992
Interest End Date: Not reported
Activity Flag: Not reported
TMSP Added: 07/23/1992
TMSP Last Update: 08/31/2006 11:13:42
Staff ID Last Update: RSUCHAN
Source: TALES
Source ID: 0
Country Code: USA
FOR State: Not reported
FOR Zone: Not reported
FIPS County Code: 111
Comments: Not reported

PROGRAM ID: 220555
Township Name: Not reported
Region: 1
Interest Type: Deleted Leak Site
ADDR ID: 196993
Interest Telephone: 2187393664

Map ID
Direction
Distance
Elevation

MAP FINDINGS

Site

Database(s)

EDR ID Number
EPA ID Number

BJS WEST (Continued)

U000888688

Preferred ID: 7960
Interest Start Date: 09/01/1998
Interest End Date: Not reported
Activity Flag: Not reported
TMSP Added: 12/04/1999
TMSP Last Update: 11/21/2006 08:01:31
Staff ID Last Update: RSUCHAN
Source: TALES
Source ID: 0
Country Code: USA
FOR State: Not reported
FOR Zone: Not reported
FIPS County Code: 111
Comments: Not reported

PROGRAM ID: 220555
Township Name: Elmo
Region: 1
Interest Type: Leak Site
ADDR ID: 196993
Interest Telephone: NO CORE PI PH.
Preferred ID: 7960
Interest Start Date: 09/01/1998
Interest End Date: 11/21/2006
Activity Flag: N
TMSP Added: 11/21/2006
TMSP Last Update: 11/10/2014 08:17:06
Staff ID Last Update: RGAGLE
Source: CORE
Source ID: 220566
Country Code: USA
FOR State: Not reported
FOR Zone: Not reported
FIPS County Code: 111
Comments: Not reported

Latitude Longitude:
Program Id: 220555
Lat/Long ID: 6645
Latitude Degrees: 46
Latitude Minutes: 17
Latitude Seconds: .4776
Longitude Degrees: -96
Longitude Minutes: 5
Longitude Seconds: 39.2414
Collection Date: Not reported
Lat/Long Description: Not reported
TMSP Added: 08/03/2004 12:34:10
TMSP Last Update: 08/03/2004 12:34:10
Staff ID Last Update: RSUCHAN
Coord Source Type: Not reported
Org Name Source: Not reported
Coord Coll Meth: A1
Map Scale Code: Not reported
Source: TALES
Site ID: 220566
Spatial ID: 51821054

Map ID
Direction
Distance
Elevation

MAP FINDINGS

Site

Database(s)

EDR ID Number
EPA ID Number

BJS WEST (Continued)

U000888688

Program Id: 220555
Lat/Long ID: 162996
Latitude Degrees: 46
Latitude Minutes: 17
Latitude Seconds: .62
Longitude Degrees: -96
Longitude Minutes: 5
Longitude Seconds: 43.37
Collection Date: 03/29/2010 17:52:37
Lat/Long Description: Not reported
TMSP Added: 03/29/2010 18:42:59
TMSP Last Update: 03/29/2010 18:42:59
Staff ID Last Update: MAPT_NC
Coord Source Type: Not reported
Org Name Source: Not reported
Coord Coll Meth: A1
Map Scale Code: Not reported
Source: CORE
Site ID: 220566
Spatial ID: 51821054

Staff Name:

Program Id: 220555
Staff Sequence ID: 4583
Staff Type: Not reported
Staff Name: Not reported
TMSP Added: 12/04/1999 14:04:01
TMSP Last Update: 01/20/2012 10:39:35
Staff ID Last Update: RSUCHAN
Last Name: Not reported
First Name: Not reported
Middle Initial: Not reported
Functional Area Code: RRS
Staff ID Number: 3176

Program Id: 220555
Staff Sequence ID: 19816
Staff Type: Not reported
Staff Name: Not reported
TMSP Added: 12/04/1999 14:04:16
TMSP Last Update: 01/20/2012 10:39:36
Staff ID Last Update: RSUCHAN
Last Name: Not reported
First Name: Not reported
Middle Initial: Not reported
Functional Area Code: LPM
Staff ID Number: 3400

Program Id: 220555
Staff Sequence ID: 28833
Staff Type: Not reported
Staff Name: Not reported
TMSP Added: 12/04/1999 14:04:25
TMSP Last Update: 01/20/2012 10:39:37
Staff ID Last Update: RSUCHAN
Last Name: Not reported
First Name: Not reported

Map ID
Direction
Distance
Elevation

MAP FINDINGS

Site

Database(s)

EDR ID Number
EPA ID Number

BJS WEST (Continued)

U000888688

Middle Initial: Not reported
Functional Area Code: HYD
Staff ID Number: 3399

Latitude Longitude:
Program Id: 198266
Lat/Long ID: 0
Latitude Degrees: Not reported
Latitude Minutes: Not reported
Latitude Seconds: Not reported
Longitude Degrees: Not reported
Longitude Minutes: Not reported
Longitude Seconds: Not reported
Collection Date: Not reported
Lat/Long Description: Not reported
TMSP Added: 11/04/2011 14:16:08
TMSP Last Update: 11/04/2011 14:16:08
Staff ID Last Update: MRYNDER
Coord Source Type: Not reported
Org Name Source: Not reported
Coord Coll Meth: Not reported
Map Scale Code: Not reported
Source: TALES
Site ID: 220566
Spatial ID: 51385692

Program Id: 198266
Lat/Long ID: 162996
Latitude Degrees: 46
Latitude Minutes: 17
Latitude Seconds: .62
Longitude Degrees: -96
Longitude Minutes: 5
Longitude Seconds: 43.37
Collection Date: 03/29/2010 17:52:37
Lat/Long Description: Not reported
TMSP Added: 03/29/2010 18:42:59
TMSP Last Update: 03/29/2010 18:42:59
Staff ID Last Update: MAPT_NC
Coord Source Type: Not reported
Org Name Source: Not reported
Coord Coll Meth: A1
Map Scale Code: Not reported
Source: CORE
Site ID: 220566
Spatial ID: 51385692

Tab Site:
Program Id: 198266
Facility Code: 34
Above or Under Code: 2
Indian Reservation: N
Ust Registration Date: 05/24/1986 00:00:00
Ast Registration Date: Not reported
TMSP Added: 07/23/1992 19:11:05

Map ID
Direction
Distance
Elevation

MAP FINDINGS

Site

Database(s)

EDR ID Number
EPA ID Number

BJS WEST (Continued)

U000888688

TMSP Last Update: 05/23/2003 09:21:02
Staff ID Last Update: SYS
Max Monthly Gallons: Not reported
Vapor Recovery Installed: U
Vapor Notif Required: U

WIMN:

Status: N
Latitude: 46.2835077
Longitude: -96.0953831
Item ID: 107543-AISI0000107543
AI ID: 107543
Document ID: 0
Subject Item Type Code: CON
Subject Item Category Code: AISI
Subject Item ID: 107543
Subject Item Category Description: Agency Interest
Subject Item Type Description: Conventional Site
Description: Not reported
Subject Item Designation: Not reported
MPCA Program: Multiple Programs
Program List: SR; TL
City, Township or Unorganized code: 239475
City, Township or Unorganized Name: Fergus Falls
Congressional District Code: 7
House District: 8A
Senate District: 8
USGS 8-digits: 09020103
USGS 8-digits Name: Otter Tail River
USGS 10-digits: 902010309
USGS 12-digits: 90201030904
USGS 12-digits Name: City of Fergus Falls-Otter Tail River
MDH Drinking Water Management Code: 0
MDH Drinking Water Management Name: Not reported
Location Description: Not reported
Township, Range, Direction, Section QQ: 13343233dd
PLS Township: 133
Range: 43
Range Direction: W
Section: 33
Quarters: dd
Collection Method Code: A1
Method Description: Address Matching House Number
Ref Code: GEN
Ref Description: General Location
Location Verified Flag: N
Collection Date: 09/27/2015
Timestamp of Creation: 08/31/2006
User Name of Creator: DELTA_M_R1
Timestamp of Last Update: 04/26/2016
User Name of Last Update: spatial_
Status Date: Not reported
The Delta Spatial ID: 51385691
Activity: Multiple Activities
Activity List: Petroleum Remediation, Leak Site; Underground Tanks
MPCA ID: Multiple IDs

Map ID
Direction
Distance
Elevation

MAP FINDINGS

Site

Database(s)

EDR ID Number
EPA ID Number

BJS WEST (Continued)

U000888688

MPCA List: LS0007960; TS0009038
Program List: Investigation and Cleanup; Tanks
Classification: Not reported
Site URL: <http://cf.pca.state.mn.us/wimn/siteInfo.cfm?siteid=107543>

WIMN:

Legislative District: 8A
Latitude: 46.28350772
Longitude: -96.09538313
Activity: Multiple Activities
MPCA ID: Multiple Activities
Major Watershed: Otter Tail River
Site URL: <http://cf.pca.state.mn.us/wimn/siteInfo.cfm?siteid=220566>
Coordinate Collection Method: Address Matching House Number
Status: Inactive

L149 RIVERFRONT SQUARE
ENE 221 W LINCOLN
1/4-1/2 FERGUS FALLS, MN 56537
0.466 mi.
2463 ft.

LUST S106551070
Financial Assurance N/A
WIMN

Site 2 of 3 in cluster L

**Relative:
Higher**

LUST:

**Actual:
1184 ft.**

Item ID: 202247-AREA0000000001
MNPCA ID: 224013
AI ID: 202247
AI Name: Riverfront Square
Site Type: Leak Site
Hydro: Not reported
Project Manager: Mark Koplitz
Latitude: 46.28346356
Longitude: -96.07628501
Coord Collection Method: Address Matching House Number
Migrated: Y
WIMN: <https://cf.pca.state.mn.us/wimn/siteInfo.cfm?siteid=246738>
Leak Discovered: 7/31/1998
Application / Notification Received: Not reported
Site Listed on PLP: Not reported
Site Delisted from PLP: Not reported
Site Listed on NPL: Not reported
Site Deleted from NPL: Not reported
Owner: Midwest Development Co
Site Closed: 4/21/1999
Owner Address: PO Box 175
Owner City: Fergus Falls
Owner State: MN
Owner ZIP: 56537
SI Type: Not reported
Leak Reported: 7/31/1998

LUST:

Program IN: 224013
Facility Address 2: Not reported
State Code: MN
Country Code: USA
Foreign State: Not reported
Foreign Zone: Not reported
Leak ID: 11607

Map ID
Direction
Distance
Elevation

MAP FINDINGS

Site

Database(s)

EDR ID Number
EPA ID Number

RIVERFRONT SQUARE (Continued)

S106551070

Township Name: Elmo
Addr ID: 270998
Active Flag: N
Interest Type: LS
Interest Phone: NO CORE PI PH.
Interest Start Date: 04/23/1999 00:00:00
Interest End Date: 11/30/2006 08:10:03
Source: CORE
Site ID: 246738
Leak Site: 3
File Archive Box: Not reported
File Archive Lot: Not reported
Soil Digout Date: Not reported
Cubic Yards Excavated: Not reported
Cond Closure Date: Not reported
Complete Site Closure Date: 04/21/1999 00:00:00
Contaminated Soils Remaining: U
Enforcement Action Begin Date: 08/07/1998
Last Trust Eligible: N
Offsite Contamination: U
Reimbursement Awarded: N
Release Discovered Date: 07/31/1998
Leak Reported Date: 07/31/1998
Std Letter Response Date: Not reported
Surface Water Impact: U
Utility Project Flag: N
TMSP Added: 12/04/1999 14:03:52
TMSP Last Update: 06/10/2014 10:59:57
Staff ID Last Update: DBOETTC
Release From LAST: N
Release From LUST: N
Tank Registration Status Code: U
VPIC Application Date: Not reported
VPIC Acres: Not reported
Vapor Intrusion Checked Flag: Not reported
Soil Gas Data Collected Flag: Not reported
Soil Gas Action Level Flag: Not reported
Sub Slab Sample Collected Flag: Not reported
Indoor Air Collected Flag: Not reported
Vapor Intrusion Action Flag: Not reported
Vapor Intrusion Comments: Not reported
Soil Gas Data Comments: Not reported
Comments: Not reported

LAST:

MN PCA ID: 224013
Dw Supply Contam: 1
Free Product Observed: 1
Free Product Thickness: Not reported
Ground Water Contam: 1
GW Cleanup Goal: 0
Gw Exceeds Cleanup Goal: 1
Cleanup Goal Achieved: Not reported
Water Supply Exceeds Ral: Not reported
Well Type Code: Not reported
Impacted Aquifer Code: Not reported
TMSP Added: 12/04/1999 14:07:35

Map ID
Direction
Distance
Elevation

MAP FINDINGS

Site

Database(s)

EDR ID Number
EPA ID Number

RIVERFRONT SQUARE (Continued)

S106551070

TMSP Last Update: 11/04/2003 12:57:08
Staff Id Last Update: RSUCHAN
Mtbe Present Now: 1
Mtbe Present Historically: 1
Mtbe High Ug Per Liter Char: Not reported
Mtbe High Ug Per Liter Numb: Not reported
Mtbe High Level Date: Not reported
Free Product At Close: Not reported
Staff Id Ass: Not reported
PWS Well: Not reported
Prot Flag: Not reported
Sens Flag: Not reported

LAST:

MN PCA ID: 224013
Prod Released Sequence Id: 35666
Leak Product: 1
Tmsp Added: 03/31/2003 14:25:33
Tmsp Last_updt: 03/31/2003 14:25:33
Staff Id Last Updt: AMUSCH

MN Financial Assurance 1:

PROGRAM ID: 224013
Township Name: Not reported
Region: 1
Interest Type: Deleted Leak Site
ADDR ID: 270998
Interest Telephone: Not reported
Preferred ID: 11607
Interest Start Date: 04/23/1999
Interest End Date: Not reported
Activity Flag: Not reported
TMSP Added: 12/04/1999
TMSP Last Update: 11/30/2006 08:10:03
Staff ID Last Update: RSUCHAN
Source: TALES
Source ID: 0
Country Code: USA
FOR State: Not reported
FOR Zone: Not reported
FIPS County Code: 111
Comments: Not reported

PROGRAM ID: 224013
Township Name: Elmo
Region: 1
Interest Type: Leak Site
ADDR ID: 270998
Interest Telephone: NO CORE PI PH.
Preferred ID: 11607
Interest Start Date: 04/23/1999
Interest End Date: 11/30/2006
Activity Flag: N
TMSP Added: 11/30/2006
TMSP Last Update: 11/10/2014 08:17:06

Map ID
Direction
Distance
Elevation

MAP FINDINGS

Site

Database(s)

EDR ID Number
EPA ID Number

RIVERFRONT SQUARE (Continued)

S106551070

Staff ID Last Update: RGAGLE
Source: CORE
Source ID: 246738
Country Code: USA
FOR State: Not reported
FOR Zone: Not reported
FIPS County Code: 111
Comments: Not reported

Latitude Longitude:
Program Id: 224013
Lat/Long ID: 9738
Latitude Degrees: 46
Latitude Minutes: 16
Latitude Seconds: 59.7142
Longitude Degrees: -96
Longitude Minutes: 4
Longitude Seconds: 34.1902
Collection Date: Not reported
Lat/Long Description: Not reported
TMSP Added: 08/03/2004 12:34:13
TMSP Last Update: 05/03/2007 08:50:55
Staff ID Last Update: RSUCHAN
Coord Source Type: Not reported
Org Name Source: Not reported
Coord Coll Meth: A1
Map Scale Code: Not reported
Source: TALES
Site ID: 246738
Spatial ID: 51834275

Program Id: 224013
Lat/Long ID: 133227
Latitude Degrees: 46
Latitude Minutes: 16
Latitude Seconds: 59.71
Longitude Degrees: -96
Longitude Minutes: 4
Longitude Seconds: 34.18
Collection Date: 03/30/2010 19:00:16
Lat/Long Description: Not reported
TMSP Added: 11/30/2006 08:10:14
TMSP Last Update: 03/30/2010 19:28:37
Staff ID Last Update: MAPT_NC
Coord Source Type: Not reported
Org Name Source: Not reported
Coord Coll Meth: A1
Map Scale Code: Not reported
Source: CORE
Site ID: 246738
Spatial ID: 51834275

Staff Name:
Program Id: 224013
Staff Sequence ID: 7803
Staff Type: Not reported

Map ID
Direction
Distance
Elevation

MAP FINDINGS

Site

Database(s)

EDR ID Number
EPA ID Number

RIVERFRONT SQUARE (Continued)

S106551070

Staff Name: Not reported
TMSP Added: 12/04/1999 14:04:04
TMSP Last Update: 01/20/2012 10:39:35
Staff ID Last Update: RSUCHAN
Last Name: Not reported
First Name: Not reported
Middle Initial: Not reported
Functional Area Code: RRS
Staff ID Number: 3433

Program Id: 224013
Staff Sequence ID: 23099
Staff Type: Not reported
Staff Name: Not reported
TMSP Added: 12/04/1999 14:04:19
TMSP Last Update: 01/20/2012 10:39:36
Staff ID Last Update: RSUCHAN
Last Name: Not reported
First Name: Not reported
Middle Initial: Not reported
Functional Area Code: LPM
Staff ID Number: 3311

WIMN:

Status: Y
Latitude: 46.2832552
Longitude: -96.0761631
Item ID: 202247-AISI0000202247
AI ID: 202247
Document ID: 0
Subject Item Type Code: CON
Subject Item Category Code: AISI
Subject Item ID: 202247
Subject Item Category Description: Agency Interest
Subject Item Type Description: Conventional Site
Description: Not reported
Subject Item Designation: Not reported
MPCA Program: Investigation and Cleanup
Program List: SR
City, Township or Unorganized code: 239475
City, Township or Unorganized Name: Fergus Falls
Congressional District Code: 7
House District: 8A
Senate District: 8
USGS 8-digits: 09020103
USGS 8-digits Name: Otter Tail River
USGS 10-digits: 902010309
USGS 12-digits: 90201030904
USGS 12-digits Name: City of Fergus Falls-Otter Tail River
MDH Drinking Water Management Code: 0
MDH Drinking Water Management Name: Not reported
Location Description: Not reported
Township, Range, Direction, Section QQ: 13343234dc
PLS Township: 133
Range: 43
Range Direction: W

Map ID
 Direction
 Distance
 Elevation

MAP FINDINGS

Site

Database(s)

EDR ID Number
 EPA ID Number

RIVERFRONT SQUARE (Continued)

S106551070

Section: 34
 Quarters: dc
 Collection Method Code: A1
 Method Description: Address Matching House Number
 Ref Code: GEN
 Ref Description: General Location
 Location Verified Flag: N
 Collection Date: 04/26/2016
 Timestamp of Creation: 11/30/2006
 User Name of Creator: DELTA_M_R2
 Timestamp of Last Update: 04/26/2016
 User Name of Last Update: spatial_
 Status Date: Not reported
 The Delta Spatial ID: 51834274
 Activity: Petroleum Remediation, Leak Site
 Activity List: Petroleum Remediation, Leak Site
 MPCA ID: LS0011607
 MPCA List: LS0011607
 Program List: Investigation and Cleanup
 Classification: Not reported
 Site URL: <http://cf.pca.state.mn.us/wimn/siteInfo.cfm?siteid=202247>

WIMN:

Legislative District: 8A
 Latitude: 46.28346356
 Longitude: -96.07628501
 Activity: Leak Site
 MPCA ID: 11607
 Major Watershed: Otter Tail River
 Site URL: <http://cf.pca.state.mn.us/wimn/siteInfo.cfm?siteid=246738>
 Coordinate Collection Method: Address Matching House Number
 Status: Inactive

L150
ENE
1/4-1/2
0.466 mi.
2463 ft.

BENASSL ANDREW RONALD DDS
221 W LINCOLN AVE
FERGUS FALLS, MN 56537

RCRA NonGen / NLR **1004732708**
FINDS **MND985721760**
ECHO
WIMN

Site 3 of 3 in cluster L

Relative:
Higher

RCRA NonGen / NLR:

Date form received by agency: 01/13/1992
 Facility name: BENASSL ANDREW RONALD DDS
 Facility address: 221 W LINCOLN AVE
 FERGUS FALLS, MN 565372149
 EPA ID: MND985721760
 Contact: Not reported
 Contact address: Not reported
 Contact country: US
 Contact telephone: Not reported
 Contact email: Not reported
 EPA Region: 05
 Classification: Non-Generator
 Description: Handler: Non-Generators do not presently generate hazardous waste

Actual:
1184 ft.

Owner/Operator Summary:

Owner/operator name: BENASSL ANDREW RONALD DDS

Map ID
Direction
Distance
Elevation

MAP FINDINGS

Site

Database(s)

EDR ID Number
EPA ID Number

BENASSL ANDREW RONALD DDS (Continued)

1004732708

Owner/operator address: 221 W LINCOLN AVE
FERGUS FALLS, MN 56537
Owner/operator country: US
Owner/operator telephone: NONE
Legal status: Private
Owner/Operator Type: Owner
Owner/Op start date: 07/26/1999
Owner/Op end date: 05/14/1999

Handler Activities Summary:

U.S. importer of hazardous waste: No
Mixed waste (haz. and radioactive): No
Recycler of hazardous waste: No
Transporter of hazardous waste: No
Treater, storer or disposer of HW: No
Underground injection activity: No
On-site burner exemption: No
Furnace exemption: No
Used oil fuel burner: No
Used oil processor: No
User oil refiner: No
Used oil fuel marketer to burner: No
Used oil Specification marketer: No
Used oil transfer facility: No
Used oil transporter: No

. Waste code: D000
. Waste name: Not Defined

. Waste code: D008
. Waste name: LEAD

. Waste code: D011
. Waste name: SILVER

Violation Status: No violations found

FINDS:

Registry ID: 110003861759

Environmental Interest/Information System

RCRAInfo is a national information system that supports the Resource Conservation and Recovery Act (RCRA) program through the tracking of events and activities related to facilities that generate, transport, and treat, store, or dispose of hazardous waste. RCRAInfo allows RCRA program staff to track the notification, permit, compliance, and corrective action activities required under RCRA.

STATE MASTER

[Click this hyperlink](#) while viewing on your computer to access additional FINDS: detail in the EDR Site Report.

ECHO:

Envid: 1004732708

Map ID
Direction
Distance
Elevation

MAP FINDINGS

Site

Database(s)

EDR ID Number
EPA ID Number

BENASSL ANDREW RONALD DDS (Continued)

1004732708

Registry ID: 110003861759
DFR URL: <http://echo.epa.gov/detailed-facility-report?fid=110003861759>

WIMN:

Status: N
Latitude: 46.2832501
Longitude: -96.0761639
Item ID: 11258-AISI0000011258
AI ID: 11258
Document ID: 0
Subject Item Type Code: CON
Subject Item Category Code: AISI
Subject Item ID: 11258
Subject Item Category Description: Agency Interest
Subject Item Type Description: Conventional Site
Description: Not reported
Subject Item Designation: Not reported
MPCA Program: Hazardous Waste
Program List: HW
City, Township or Unorganized code: 239475
City, Township or Unorganized Name: Fergus Falls
Congressional District Code: 7
House District: 8A
Senate District: 8
USGS 8-digits: 09020103
USGS 8-digits Name: Otter Tail River
USGS 10-digits: 902010309
USGS 12-digits: 90201030904
USGS 12-digits Name: City of Fergus Falls-Otter Tail River
MDH Drinking Water Management Code: 0
MDH Drinking Water Management Name: Not reported
Location Description: Not reported
Township, Range, Direction, Section QQ: 13343234dc
PLS Township: 133
Range: 43
Range Direction: W
Section: 34
Quarters: dc
Collection Method Code: A1
Method Description: Address Matching House Number
Ref Code: GEN
Ref Description: General Location
Location Verified Flag: N
Collection Date: 09/27/2015
Timestamp of Creation: 07/26/1999
User Name of Creator: DELTA_M_R1
Timestamp of Last Update: 04/26/2016
User Name of Last Update: spatial_
Status Date: Not reported
The Delta Spatial ID: 9951
Activity: Hazardous Waste
Activity List: Hazardous Waste
MPCA ID: MND985721760
MPCA List: MND985721760
Program List: Hazardous Waste
Classification: Health Services
Site URL: <http://cf.pca.state.mn.us/wimn/siteInfo.cfm?siteid=11258>

Map ID
 Direction
 Distance
 Elevation

MAP FINDINGS

Site

Database(s)

EDR ID Number
 EPA ID Number

BENASSL ANDREW RONALD DDS (Continued)

1004732708

WIMN:

Legislative District: 8A
 Latitude: 46.28346356
 Longitude: -96.07628501
 Activity: Hazardous Waste, Small to Minimal QG
 MPCA ID: MND985721760
 Major Watershed: Otter Tail River
 Site URL: <http://cf.pca.state.mn.us/wimn/siteInfo.cfm?siteid=24666>
 Coordinate Collection Method: Address Matching House Number
 Status: Inactive

151
 ENE
 1/4-1/2
 0.471 mi.
 2485 ft.

FORMER FERGUS OIL (LYLE MCMANUS)
230 W LINCOLN AVE
FERGUS FALLS, MN 56537

LUST
Financial Assurance
WIMN

S105892253
N/A

Relative:
Higher

LUST:

Item ID: 118818-AREA0000000001
 MNPCA ID: 225132
 AI ID: 118818
 AI Name: Former Fergus Oil (lyle Mcmanus)
 Site Type: Leak Site
 Hydro: David Oakes
 Project Manager: Michelle Oie
 Latitude: 46.2838602
 Longitude: -96.07735177
 Coord Collection Method: Digitized - MPCA internal mapping application
 Migrated: Y
 WIMN: <https://cf.pca.state.mn.us/wimn/siteInfo.cfm?siteid=247287>
 Leak Discovered: 6/29/1999
 Application / Notification Received: Not reported
 Site Listed on PLP: Not reported
 Site Delisted from PLP: Not reported
 Site Listed on NPL: Not reported
 Site Deleted from NPL: Not reported
 Owner: Not reported
 Site Closed: 5/4/2006
 Owner Address: Not reported
 Owner City: Not reported
 Owner State: Not reported
 Owner ZIP: Not reported
 SI Type: Underground Storage Tank System
 Leak Reported: 6/29/1999

LUST:

Program IN: 225132
 Facility Address 2: Not reported
 State Code: MN
 Country Code: USA
 Foreign State: Not reported
 Foreign Zone: Not reported
 Leak ID: 12751
 Township Name: Elmo
 Addr ID: 36183
 Active Flag: N
 Interest Type: LS

Map ID
Direction
Distance
Elevation

MAP FINDINGS

Site

Database(s)

EDR ID Number
EPA ID Number

FORMER FERGUS OIL (LYLE MCMANUS) (Continued)

S105892253

Interest Phone: NO CORE PI PH.
Interest Start Date: 08/04/1999 16:36:21
Interest End Date: 11/10/2008 15:40:59
Source: CORE
Site ID: 247287
Leak Site: 1
File Archive Box: Not reported
File Archive Lot: Not reported
Soil Digout Date: Not reported
Cubic Yards Excavated: Not reported
Cond Closure Date: Not reported
Complete Site Closure Date: 05/04/2006 00:00:00
Contaminated Soils Remaining: Y
Enforcement Action Begin Date: 07/21/1999
Last Trust Eligible: Y
Offsite Contamination: Y
Reimbursement Awarded: N
Release Discovered Date: 06/29/1999
Leak Reported Date: 06/29/1999
Std Letter Response Date: 08/04/1999
Surface Water Impact: N
Utility Project Flag: N
TMSP Added: 12/04/1999 14:03:53
TMSP Last Update: 02/19/2014 10:00:50
Staff ID Last Update: THIGGIN
Release From LAST: N
Release From LUST: Y
Tank Registration Status Code: F
VPIC Application Date: Not reported
VPIC Acres: Not reported
Vapor Intrusion Checked Flag: Y
Soil Gas Data Collected Flag: N
Soil Gas Action Level Flag: Not reported
Sub Slab Sample Collected Flag: Not reported
Indoor Air Collected Flag: Not reported
Vapor Intrusion Action Flag: Not reported
Vapor Intrusion Comments: Not reported
Soil Gas Data Comments: See 4/26/06 remarks.
Comments: Not reported

LAST:

MN PCA ID: 225132
Dw Supply Contam: 1
Free Product Observed: 1
Free Product Thickness: .1
Ground Water Contam: 1
GW Cleanup Goal: 0
Gw Exceeds Cleanup Goal: 1
Cleanup Goal Achieved: Not reported
Water Supply Exceeds Ral: Not reported
Well Type Code: Not reported
Impacted Aquifer Code: Not reported
TMSP Added: 12/04/1999 14:07:36
TMSP Last Update: 05/02/2006 15:24:13
Staff Id Last Update: DOAKES
Mtbe Present Now: 1
Mtbe Present Historically: 1

Map ID
Direction
Distance
Elevation

MAP FINDINGS

Site

Database(s)

EDR ID Number
EPA ID Number

FORMER FERGUS OIL (LYLE MCMANUS) (Continued)

S105892253

Mtbe High Ug Per Liter Char: Not reported
Mtbe High Ug Per Liter Numb: Not reported
Mtbe High Level Date: Not reported
Free Product At Close: N
Staff Id Ass: 3361
PWS Well: N
Prot Flag: N
Sens Flag: N

LAST:

MN PCA ID: 225132
Prod Released Sequence Id: 45504
Leak Product: 1
Tmsp Added: 07/21/2004 13:48:46
Tmsp Last_updt: 07/21/2004 13:48:46
Staff Id Last Updt: DOAKES

MN PCA ID: 225132
Prod Released Sequence Id: 45505
Leak Product: 1
Tmsp Added: 07/21/2004 13:48:46
Tmsp Last_updt: 07/21/2004 13:48:46
Staff Id Last Updt: DOAKES

MN Financial Assurance 1:

PROGRAM ID: 225132
Township Name: Elmo
Region: 1
Interest Type: Leak Site
ADDR ID: 36183
Interest Telephone: NO CORE PI PH.
Preferred ID: 12751
Interest Start Date: 08/04/1999
Interest End Date: 11/10/2008
Activity Flag: N
TMSP Added: 12/01/2006
TMSP Last Update: 11/10/2014 08:17:05
Staff ID Last Update: RGAGLE
Source: CORE
Source ID: 247287
Country Code: USA
FOR State: Not reported
FOR Zone: Not reported
FIPS County Code: 111
Comments: Not reported

Latitude Longitude:

Program Id: 225132
Lat/Long ID: 10684
Latitude Degrees: 46
Latitude Minutes: 16
Latitude Seconds: 59.7521
Longitude Degrees: -96
Longitude Minutes: 4
Longitude Seconds: 18.3334

Map ID
Direction
Distance
Elevation

MAP FINDINGS

Site

Database(s)

EDR ID Number
EPA ID Number

FORMER FERGUS OIL (LYLE MCMANUS) (Continued)

S105892253

Collection Date: Not reported
Lat/Long Description: Main Site Building
TMSP Added: 08/03/2004 12:34:14
TMSP Last Update: 10/01/2008 08:34:54
Staff ID Last Update: ASEKELY
Coord Source Type: Not reported
Org Name Source: Not reported
Coord Coll Meth: IU
Map Scale Code: Not reported
Source: TALES
Site ID: 247287
Spatial ID: 51841754

Program Id: 225132
Lat/Long ID: 133649
Latitude Degrees: 46
Latitude Minutes: 17
Latitude Seconds: 1.89
Longitude Degrees: -96
Longitude Minutes: 4
Longitude Seconds: 38.46
Collection Date: 10/01/2008 08:33:33
Lat/Long Description: Not reported
TMSP Added: 12/01/2006 07:17:06
TMSP Last Update: 10/01/2008 08:33:36
Staff ID Last Update: MAPTOOL
Coord Source Type: Not reported
Org Name Source: Not reported
Coord Coll Meth: DM
Map Scale Code: Not reported
Source: CORE
Site ID: 247287
Spatial ID: 51841754

Staff Name:
Program Id: 225132
Staff Sequence ID: 8860
Staff Type: Not reported
Staff Name: Not reported
TMSP Added: 12/04/1999 14:04:05
TMSP Last Update: 01/20/2012 10:39:35
Staff ID Last Update: RSUCHAN
Last Name: Not reported
First Name: Not reported
Middle Initial: Not reported
Functional Area Code: RRS
Staff ID Number: 3433

Program Id: 225132
Staff Sequence ID: 24162
Staff Type: Not reported
Staff Name: Not reported
TMSP Added: 12/04/1999 14:04:21
TMSP Last Update: 01/20/2012 10:39:37
Staff ID Last Update: RSUCHAN
Last Name: Not reported
First Name: Not reported

Map ID
Direction
Distance
Elevation

MAP FINDINGS

Site

Database(s)

EDR ID Number
EPA ID Number

FORMER FERGUS OIL (LYLE MCMANUS) (Continued)

S105892253

Middle Initial: Not reported
Functional Area Code: LPM
Staff ID Number: 1170

Program Id: 225132
Staff Sequence ID: 18068
Staff Type: Not reported
Staff Name: Not reported
TMSP Added: 10/03/2000 11:51:05
TMSP Last Update: 01/20/2012 10:39:37
Staff ID Last Update: RSUCHAN
Last Name: Not reported
First Name: Not reported
Middle Initial: Not reported
Functional Area Code: HYD
Staff ID Number: 3361

WIMN:

Status: N
Latitude: 46.2833941
Longitude: -96.0763441
Item ID: 12150-AISI0000012150
AI ID: 12150
Document ID: 0
Subject Item Type Code: CON
Subject Item Category Code: AISI
Subject Item ID: 12150
Subject Item Category Description: Agency Interest
Subject Item Type Description: Conventional Site
Description: Not reported
Subject Item Designation: Not reported
MPCA Program: Hazardous Waste
Program List: HW
City, Township or Unorganized code: 239475
City, Township or Unorganized Name: Fergus Falls
Congressional District Code: 7
House District: 8A
Senate District: 8
USGS 8-digits: 09020103
USGS 8-digits Name: Otter Tail River
USGS 10-digits: 902010309
USGS 12-digits: 90201030904
USGS 12-digits Name: City of Fergus Falls-Otter Tail River
MDH Drinking Water Management Code: 0
MDH Drinking Water Management Name: Not reported
Location Description: Not reported
Township, Range, Direction, Section QQ: 13343234dc
PLS Township: 133
Range: 43
Range Direction: W
Section: 34
Quarters: dc
Collection Method Code: A1
Method Description: Address Matching House Number
Ref Code: GEN
Ref Description: General Location

Map ID
Direction
Distance
Elevation

MAP FINDINGS

Site

Database(s)

EDR ID Number
EPA ID Number

FORMER FERGUS OIL (LYLE MCMANUS) (Continued)

S105892253

Location Verified Flag: N
Collection Date: 09/27/2015
Timestamp of Creation: 07/26/1999
User Name of Creator: DELTA_M_R1
Timestamp of Last Update: 04/26/2016
User Name of Last Update: spatial_
Status Date: Not reported
The Delta Spatial ID: 11654
Activity: Hazardous Waste
Activity List: Hazardous Waste
MPCA ID: 703042317
MPCA List: 703042317
Program List: Hazardous Waste
Classification: General Automotive Repair
Site URL: <http://cf.pca.state.mn.us/wimn/siteInfo.cfm?siteid=12150>

WIMN:

Legislative District: 8A
Latitude: 46.28386019
Longitude: -96.07735177
Activity: Multiple Activities
MPCA ID: Multiple Activities
Major Watershed: Otter Tail River
Site URL: <http://cf.pca.state.mn.us/wimn/siteInfo.cfm?siteid=247287>
Coordinate Collection Method: Digitized - Map Tool
Status: Inactive

Legislative District: 8A
Latitude: 46.28356853
Longitude: -96.07647860
Activity: Hazardous Waste, Small to Minimal QG
MPCA ID: 703042317
Major Watershed: Otter Tail River
Site URL: <http://cf.pca.state.mn.us/wimn/siteInfo.cfm?siteid=26183>
Coordinate Collection Method: Address Matching House Number
Status: Inactive

Status: N
Latitude: 46.2838602
Longitude: -96.0773517
Item ID: 118818-AISI0000118818
AI ID: 118818
Document ID: 0
Subject Item Type Code: CON
Subject Item Category Code: AISI
Subject Item ID: 118818
Subject Item Category Description: Agency Interest
Subject Item Type Description: Conventional Site
Description: Not reported
Subject Item Designation: Not reported
MPCA Program: Multiple Programs
Program List: SR; TL
City, Township or Unorganized code: 239475
City, Township or Unorganized Name: Fergus Falls
Congressional District Code: 7
House District: 8A
Senate District: 8

Map ID
Direction
Distance
Elevation

MAP FINDINGS

Site

Database(s)

EDR ID Number
EPA ID Number

FORMER FERGUS OIL (LYLE MCMANUS) (Continued)

S105892253

USGS 8-digits: 09020103
USGS 8-digits Name: Otter Tail River
USGS 10-digits: 902010309
USGS 12-digits: 90201030904
USGS 12-digits Name: City of Fergus Falls-Otter Tail River
MDH Drinking Water Management Code: 0
MDH Drinking Water Management Name: Not reported
Location Description: Not reported
Township, Range, Direction, Section QQ: 13343234dc
PLS Township: 133
Range: 43
Range Direction: W
Section: 34
Quarters: dc
Collection Method Code: DM
Method Description: Digitized - MPCA internal mapping application
Ref Code: GEN
Ref Description: General Location
Location Verified Flag: N
Collection Date: 09/27/2015
Timestamp of Creation: 12/01/2006
User Name of Creator: DELTA_M_R1
Timestamp of Last Update: 04/26/2016
User Name of Last Update: spatial_
Status Date: Not reported
The Delta Spatial ID: 51841753
Activity: Multiple Activities
Activity List: Petroleum Remediation, Leak Site; Underground Tanks
MPCA ID: Multiple IDs
MPCA List: LS0012751; TS0021200
Program List: Investigation and Cleanup; Tanks
Classification: Not reported
Site URL: <http://cf.pca.state.mn.us/wimn/siteInfo.cfm?siteid=118818>

WIMN:

Legislative District: 8A
Latitude: 46.28386019
Longitude: -96.07735177
Activity: Multiple Activities
MPCA ID: Multiple Activities
Major Watershed: Otter Tail River
Site URL: <http://cf.pca.state.mn.us/wimn/siteInfo.cfm?siteid=247287>
Coordinate Collection Method: Digitized - Map Tool
Status: Inactive

Legislative District: 8A
Latitude: 46.28356853
Longitude: -96.07647860
Activity: Hazardous Waste, Small to Minimal QG
MPCA ID: 703042317
Major Watershed: Otter Tail River
Site URL: <http://cf.pca.state.mn.us/wimn/siteInfo.cfm?siteid=26183>
Coordinate Collection Method: Address Matching House Number
Status: Inactive

Map ID
 Direction
 Distance
 Elevation

MAP FINDINGS

Site

Database(s)

EDR ID Number
 EPA ID Number

M152 **BERGLUND AND NEWTON PARKING LOT**
East **20 WEST AVE**
1/4-1/2 **FERGUS FALLS, MN 56537**
0.472 mi.
2493 ft. **Site 1 of 4 in cluster M**

LUST **S105892314**
Financial Assurance **N/A**

Relative:
Higher

LUST:

Item ID:	194729-AREA0000000001
MNPCA ID:	232112
AI ID:	194729
AI Name:	Berglund and Newton Parking Lot
Site Type:	Leak Site
Hydro:	David Oakes
Project Manager:	Amy Jendro
Latitude:	46.2816658
Longitude:	-96.07643127
Coord Collection Method:	Digitized-DOQ
Migrated:	Y
WIMN:	https://cf.pca.state.mn.us/wimn/siteInfo.cfm?siteid=248100
Leak Discovered:	9/13/2001
Application / Notification Received:	Not reported
Site Listed on PLP:	Not reported
Site Delisted from PLP:	Not reported
Site Listed on NPL:	Not reported
Site Deleted from NPL:	Not reported
Owner:	Cliff Berglund And Sylvia Newton
Site Closed:	3/20/2014
Owner Address:	200 Willow Court 1a
Owner City:	Fergus Falls
Owner State:	MN
Owner ZIP:	56537
SI Type:	Not reported
Leak Reported:	9/13/2001

Actual:
1186 ft.

LUST:

Program IN:	232112
Facility Address 2:	W Washington and S Court
State Code:	MN
Country Code:	USA
Foreign State:	Not reported
Foreign Zone:	Not reported
Leak ID:	14448
Township Name:	Elmo
Addr ID:	295042
Active Flag:	N
Interest Type:	LS
Interest Phone:	NO CORE PI PH.
Interest Start Date:	09/14/2001 00:00:00
Interest End Date:	04/18/2012 09:15:36
Source:	CORE
Site ID:	248100
Leak Site:	1
File Archive Box:	Not reported
File Archive Lot:	Not reported
Soil Digout Date:	Not reported
Cubic Yards Excavated:	Not reported
Cond Closure Date:	Not reported
Complete Site Closure Date:	03/20/2014 00:00:00
Contaminated Soils Remaining:	Y
Enforcement Action Begin Date:	09/20/2001

Map ID
Direction
Distance
Elevation

MAP FINDINGS

Site

Database(s)

EDR ID Number
EPA ID Number

BERGLUND AND NEWTON PARKING LOT (Continued)

S105892314

Last Trust Eligible: N
Offsite Contamination: Y
Reimbursement Awarded: N
Release Discovered Date: 09/13/2001
Leak Reported Date: 09/13/2001
Std Letter Response Date: 11/05/2001
Surface Water Impact: N
Utility Project Flag: N
TMSP Added: 09/14/2001 13:49:48
TMSP Last Update: 04/14/2016 12:31:36
Staff ID Last Update: AJENDRO
Release From LAST: N
Release From LUST: Y
Tank Registration Status Code: F
VPIC Application Date: Not reported
VPIC Acres: Not reported
Vapor Intrusion Checked Flag: Y
Soil Gas Data Collected Flag: N
Soil Gas Action Level Flag: Not reported
Sub Slab Sample Collected Flag: Not reported
Indoor Air Collected Flag: Not reported
Vapor Intrusion Action Flag: Not reported
Vapor Intrusion Comments: Not reported
Soil Gas Data Comments: Not reported
Comments: Not reported

LAST:

Leak Action Seq Id: 106625
Leak Action Code: 38
Product Recovered Gallons: Not reported
Product Removed Gallons: Not reported
Treated Water Gallons: Not reported
Corrective Reason Code: 4
MN PCA ID: 232112
Leak Action Approval Date: Not reported
Leak Action Begin Date: Not reported
Leak Action End Date: Not reported
TMSP Added: 03/27/2007 16:39:45
TMSP Last Update: 03/27/2007 16:39:45
Staff Id Last Update: PSTOCK

Leak Action Seq Id: 106626
Leak Action Code: 17
Product Recovered Gallons: Not reported
Product Removed Gallons: Not reported
Treated Water Gallons: Not reported
Corrective Reason Code: 4
MN PCA ID: 232112
Leak Action Approval Date: 07/01/2010 00:00:00
Leak Action Begin Date: 07/01/2010 00:00:00
Leak Action End Date: Not reported
TMSP Added: 03/27/2007 16:39:46
TMSP Last Update: 09/06/2011 15:27:37
Staff Id Last Update: DOAKES

LAST:

Map ID
Direction
Distance
Elevation

MAP FINDINGS

Site

Database(s)

EDR ID Number
EPA ID Number

BERGLUND AND NEWTON PARKING LOT (Continued)

S105892314

MN PCA ID: 232112
Dw Supply Contam: 1
Free Product Observed: 1
Free Product Thickness: 6.14
Ground Water Contam: 1
GW Cleanup Goal: Not reported
Gw Exceeds Cleanup Goal: 1
Cleanup Goal Achieved: Not reported
Water Supply Exceeds Ral: Not reported
Well Type Code: Not reported
Impacted Aquifer Code: Not reported
TMSP Added: 09/14/2001 13:49:48
TMSP Last Update: 09/06/2013 16:10:07
Staff Id Last Update: DOAKES
Mtbe Present Now: 1
Mtbe Present Historically: 1
Mtbe High Ug Per Liter Char: 1.9
Mtbe High Ug Per Liter Numb: 1.9
Mtbe High Level Date: 01/15/2002 00:00:00
Free Product At Close: Y
Staff Id Ass: 3413
PWS Well: N
Prot Flag: N
Sens Flag: N

LAST:

MN PCA ID: 232112
Prod Released Sequence Id: 26866
Leak Product: 1
Tmsp Added: 03/06/2002 10:19:57
Tmsp Last_updt: 05/04/2002 10:06:08
Staff Id Last Updt: TANKS

MN Financial Assurance 1:

PROGRAM ID: 232112
Township Name: Elmo
Region: 1
Interest Type: Leak Site
Facility Addr 2: W Washington and S Court
ADDR ID: 295042
Interest Telephone: NO CORE PI PH.
Preferred ID: 14448
Interest Start Date: 09/14/2001
Interest End Date: 04/18/2012
Activity Flag: N
TMSP Added: 12/04/2006
TMSP Last Update: 11/10/2014 08:17:05
Staff ID Last Update: RGAGLE
Source: CORE
Source ID: 248100
Country Code: USA
FOR State: Not reported
FOR Zone: Not reported
FIPS County Code: 111
Comments: Not reported

Map ID
Direction
Distance
Elevation

MAP FINDINGS

Site

Database(s)

EDR ID Number
EPA ID Number

BERGLUND AND NEWTON PARKING LOT (Continued)

S105892314

PROGRAM ID: 232112
Township Name: Not reported
Region: 1
Interest Type: Deleted Leak Site
Facility Addr 2: W Washington and S Court
ADDR ID: 295042
Interest Telephone: Not reported
Preferred ID: 14448
Interest Start Date: 09/14/2001
Interest End Date: Not reported
Activity Flag: Not reported
TMSP Added: 09/14/2001
TMSP Last Update: 12/04/2006 08:48:05
Staff ID Last Update: RSUCHAN
Source: TALES
Source ID: 0
Country Code: USA
FOR State: Not reported
FOR Zone: Not reported
FIPS County Code: 111
Comments: Not reported

Action Type:

Program Id: 232112
FF Action ID: 125989
FF Action Date: 12/23/2009 00:00:00
FF Action Code: 50
Federal Amount: Not reported
State Amount: Not reported
Superfund Amount: Not reported
TMSP Added: 01/20/2010 11:55:39
TMSP Last Update: 01/20/2010 11:55:39
Staff ID Last Update: DMILLES

Master:

Program Id: 232112
Date In: 12/23/2009 00:00:00
Date Out: 06/24/2014 00:00:00
Financier Code: 7
FF Status Code: 2
Est Cleanup Amount: 50000
Environmental Lien Date: Not reported
Referral to MCE Date: Not reported
No Cost Recov Memo Date: Not reported
Fin Info Request Date: Not reported
Fin Info Received Date: Not reported
Bankruptcy Date: Not reported
Probate Date: Not reported
Consent Decree Date: Not reported
Consent Rec Settlement Dt: Not reported
Cost Rec Stip Date: Not reported
TMSP Added: 12/23/2009 14:11:41
TMSP Last Update: 06/24/2014 11:21:51
Staff ID Last Update: AJENDRO
Total Spent Amount: 130059.33

Map ID
Direction
Distance
Elevation

MAP FINDINGS

Site

Database(s)

EDR ID Number
EPA ID Number

BERGLUND AND NEWTON PARKING LOT (Continued)

S105892314

Latitude Longitude:
Program Id: 232112
Lat/Long ID: 1
Latitude Degrees: 46
Latitude Minutes: 16
Latitude Seconds: 53.99302221
Longitude Degrees: -96
Longitude Minutes: 4
Longitude Seconds: 35.15584362
Collection Date: 04/28/2005 00:00:00
Lat/Long Description: Area of free product
TMSP Added: 08/03/2004 12:34:15
TMSP Last Update: 05/03/2007 08:50:54
Staff ID Last Update: RSUCHAN
Coord Source Type: 2
Org Name Source: Gary Zarling
Coord Coll Meth: I2
Map Scale Code: 30
Source: TALES
Site ID: 248100
Spatial ID: 51858782

Program Id: 232112
Lat/Long ID: 134482
Latitude Degrees: 46
Latitude Minutes: 16
Latitude Seconds: 54
Longitude Degrees: -96
Longitude Minutes: 4
Longitude Seconds: 35.12
Collection Date: 04/28/2005 00:00:00
Lat/Long Description: Not reported
TMSP Added: 12/04/2006 08:48:24
TMSP Last Update: 12/04/2006 22:03:51
Staff ID Last Update: COREUSER
Coord Source Type: 2
Org Name Source: Gary Zarling
Coord Coll Meth: I2
Map Scale Code: 30
Source: CORE
Site ID: 248100
Spatial ID: 51858782

Staff Name:
Program Id: 232112
Staff Sequence ID: 24039
Staff Type: Not reported
Staff Name: Not reported
TMSP Added: 09/14/2001 13:49:58
TMSP Last Update: 01/20/2012 10:39:37
Staff ID Last Update: RSUCHAN
Last Name: Not reported
First Name: Not reported
Middle Initial: Not reported
Functional Area Code: LPM
Staff ID Number: 3913

Map ID
 Direction
 Distance
 Elevation

MAP FINDINGS

Site

Database(s)

EDR ID Number
 EPA ID Number

BERGLUND AND NEWTON PARKING LOT (Continued)

S105892314

Program Id: 232112
 Staff Sequence ID: 93755
 Staff Type: Not reported
 Staff Name: Not reported
 TMSP Added: 02/09/2005 07:14:36
 TMSP Last Update: 01/20/2012 10:39:37
 Staff ID Last Update: RSUCHAN
 Last Name: Not reported
 First Name: Not reported
 Middle Initial: Not reported
 Functional Area Code: HYD
 Staff ID Number: 3361

M153
East
1/4-1/2
0.472 mi.
2493 ft.

BERGLUND AND NEWTON PARKING LOT
20 WEST AVE
FERGUS FALLS, MN 56537
Site 2 of 4 in cluster M

WIMN S120059902
N/A

Relative:
Higher

Actual:
1186 ft.

WIMN:
 Status: Y
 Latitude: 46.28166667
 Longitude: -96.07642361
 Item ID: 194729-AISI0000194729
 AI ID: 194729
 Document ID: 0
 Subject Item Type Code: CON
 Subject Item Category Code: AISI
 Subject Item ID: 194729
 Subject Item Category Description: Agency Interest
 Subject Item Type Description: Conventional Site
 Description: Not reported
 Subject Item Designation: Not reported
 MPCA Program: Investigation and Cleanup
 Program List: SR
 City, Township or Unorganized code: 239475
 City, Township or Unorganized Name: Fergus Falls
 Congressional District Code: 7
 House District: 8A
 Senate District: 8
 USGS 8-digits: 09020103
 USGS 8-digits Name: Otter Tail River
 USGS 10-digits: 902010309
 USGS 12-digits: 90201030904
 USGS 12-digits Name: City of Fergus Falls-Otter Tail River
 MDH Drinking Water Management Code: 0
 MDH Drinking Water Management Name: Not reported
 Location Description: Not reported
 Township, Range, Direction, Section QQ: 13243203ba
 PLS Township: 132
 Range: 43
 Range Direction: W
 Section: 3
 Quarters: ba
 Collection Method Code: I2
 Method Description: Digitized-DOQ
 Ref Code: GEN

Map ID
 Direction
 Distance
 Elevation

MAP FINDINGS

Site

Database(s)

EDR ID Number
 EPA ID Number

BERGLUND AND NEWTON PARKING LOT (Continued)

S120059902

Ref Description:	General Location
Location Verified Flag:	N
Collection Date:	04/25/2016
Timestamp of Creation:	12/04/2006
User Name of Creator:	DELTA_M_R2
Timestamp of Last Update:	04/26/2016
User Name of Last Update:	spatial_
Status Date:	Not reported
The Delta Spatial ID:	51858781
Activity:	Petroleum Remediation, Leak Site
Activity List:	Petroleum Remediation, Leak Site
MPCA ID:	LS0014448
MPCA List:	LS0014448
Program List:	Investigation and Cleanup
Classification:	Not reported
Site URL:	http://cf.pca.state.mn.us/wimn/siteInfo.cfm?siteid=194729

M154
East
1/4-1/2
0.477 mi.
2516 ft.

FORMER OTTERTAIL COOP OILS INC STA
202 W WASHINGTON
FERGUS FALLS, MN 56537
Site 3 of 4 in cluster M

UST **U000883975**
BROWNFIELDS **N/A**
SRS
Financial Assurance
WIMN

Relative:
Higher

Actual:
1186 ft.

UST:

Item Compart ID:	116787-EQUI0000000001-1
AI ID:	116787
Tank Site ID:	TS14855
Item ID:	116787-EQUI0000000001
SI Type:	Underground Storage Tank System
SI Design:	002
SI Description:	Not reported
Compartment Number:	1
Substance:	Gasoline
Wall Type:	Single
Overfill Prevention System:	Not reported
Install Date:	12/31/1899
Material:	Bare/Paint/Asph Coat Steel
Status Change Date:	1/1/1967
Tank Status:	Removed
Tanks Contractor:	Not reported
Capacity Gallons:	2000
Longitude:	-96.07595614
Latitude:	46.2815399
Coord Collection Method:	Address Matching House Number
Owner:	Clifford Berglund
Owner Address:	Not reported
Owner City:	Not reported
Owner State:	Not reported
Owner Zip:	Not reported
Tanks URL:	https://cf.pca.state.mn.us/programs/tank_leak/siteDetail.cfm?id=14855&programInterest=TS

UST Prior to 08/2016:

Envid:	U000883975
Program Interest Id:	203466
Facility Address 2:	Not reported
Address Id:	202078
MPCA Tank Number:	001
Above/Under Ground:	2

Map ID
Direction
Distance
Elevation

MAP FINDINGS

Site

Database(s)

EDR ID Number
EPA ID Number

FORMER OTTERTAIL COOP OILS INC STA (Continued)

U000883975

Piping Cathodic Protection: 3
Tank Cathodic Protection: 5
Substance: 14
Client Tank Number: 001
AST Base Material: Not reported
Piping Material: 1
Piping Material Desc: Not reported
Secondary Containment Tank: Not reported
Secondary Containment Pipe: Not reported
Tank Material: 1
Tank Dispenser Code: 2
Tank Status Code: 6
Tank Capacity: 300
Tank Registration Date: 11/08/1990 00:00:00
Unregulated Tank Registration Date: Not reported
Compartmental Tank Flag: Not reported
Heating Product Flag: U
HazWaste Generator Id: Not reported
Product Replaced Date: Not reported
Comments: Not reported
Date Added: 10/10/1999 10:57:20
Date Last Updated: 09/24/2008 14:06:02
Staff Id Who Did The Last Update: RSUCHAN
In Compliance: N
Serial Number: Not reported
Tank Dual Use: N
Preferred ID: 14855

Envid: U000883975
Program Interest Id: 203466
Facility Address 2: Not reported
Address Id: 202078
MPCA Tank Number: 002
Above/Under Ground: 2
Piping Cathodic Protection: 3
Tank Cathodic Protection: 5
Substance: 14
Client Tank Number: 002
AST Base Material: Not reported
Piping Material: 1
Piping Material Desc: Not reported
Secondary Containment Tank: Not reported
Secondary Containment Pipe: Not reported
Tank Material: 1
Tank Dispenser Code: 2
Tank Status Code: 5
Tank Capacity: 2000
Tank Registration Date: 11/08/1990 00:00:00
Unregulated Tank Registration Date: Not reported
Compartmental Tank Flag: Not reported
Heating Product Flag: U
HazWaste Generator Id: Not reported
Product Replaced Date: Not reported
Comments: Not reported
Date Added: 10/10/1999 10:57:06
Date Last Updated: 09/10/2012 11:13:06
Staff Id Who Did The Last Update: SVANPAT

Map ID
Direction
Distance
Elevation

MAP FINDINGS

Site

Database(s)

EDR ID Number
EPA ID Number

FORMER OTTERTAIL COOP OILS INC STA (Continued)

U000883975

In Compliance: N
Serial Number: Not reported
Tank Dual Use: N
Preferred ID: 14855

Lat/Long:

Latitude Degree: Not reported
Latitude Minute: Not reported
Latitude Second: Not reported
Longitude Degree: Not reported
Longitude Minute: Not reported
Longitude Second: Not reported
Staff Id Who Did The Last Update: SVANPAT
Program Id: 203466
Latlong ID: 0
Collection Date: Not reported
LatLong Description: Not reported
TMSP Added: 09/10/2012 11:12:59
Date Last Updated: 09/10/2012 11:12:59
Coord Source Type: Not reported
Org Name Source: Not reported

Latitude Degree: 46
Latitude Minute: 16
Latitude Second: 53.51
Longitude Degree: -96
Longitude Minute: 4
Longitude Second: 33.41
Staff Id Who Did The Last Update: MAPT_NC
Program Id: 203466
Latlong ID: 164025
Collection Date: 03/29/2010 17:52:40
LatLong Description: Not reported
TMSP Added: 03/29/2010 18:43:33
Date Last Updated: 03/29/2010 18:43:33
Coord Source Type: Not reported
Org Name Source: Not reported

Insrem:

Piping Material: Not reported
Action Completed Date: Not reported
Staff Id Who Did The Last Update: TANKS

Tabsite:

Facility Code: 34
Staff Id Who Did The Last Update: SYS
Program Interest Id: 203466
Above Or Underground: 1
Indian Reservation: 1
UST Registration Date: 11/08/1990 00:00:00
AST Registration Date: Not reported
Date Added: 07/23/1992 19:11:05
Date Last Updated: 05/23/2003 09:21:03
Max Monthly Gallons: Not reported
Vapor Recovery Installed: 1
Vapor Notify Required: 1

Map ID
Direction
Distance
Elevation

MAP FINDINGS

Site

Database(s)

EDR ID Number
EPA ID Number

FORMER OTTERTAIL COOP OILS INC STA (Continued)

U000883975

Tank A:

Staff Id Who Did The Last Update: TANKS
MPCA Tank Number: 002
Above Or Underground: 1
Tank Action ID: 850552
Contractor Number: Not reported
Supervisor Number: Not reported
Tank Action: 1
Action Date: 01/01/1967 00:00:00
Action Date Unknown: 1
Corrosion Expert Name: Not reported
Lab Flag: N
Date Added: 05/05/2000 08:31:06
Date Last Updated: 05/04/2002 08:27:40

Staff Id Who Did The Last Update: TANKS
MPCA Tank Number: 001
Above Or Underground: 1
Tank Action ID: 852242
Contractor Number: Not reported
Supervisor Number: Not reported
Tank Action: 1
Action Date: 01/01/1967 00:00:00
Action Date Unknown: 1
Corrosion Expert Name: Not reported
Lab Flag: Not reported
Date Added: 05/05/2000 08:31:41
Date Last Updated: 05/04/2002 08:27:40

Staff Id Who Did The Last Update: TANKS
MPCA Tank Number: 001
Above Or Underground: 1
Tank Action ID: 841146
Contractor Number: Not reported
Supervisor Number: Not reported
Tank Action: 1
Action Date: 01/01/1901 00:00:00
Action Date Unknown: 1
Corrosion Expert Name: Not reported
Lab Flag: Not reported
Date Added: 05/05/2000 08:31:40
Date Last Updated: 05/04/2002 08:27:40

Staff Id Who Did The Last Update: TANKS
MPCA Tank Number: 002
Above Or Underground: 1
Tank Action ID: 841147
Contractor Number: Not reported
Supervisor Number: Not reported
Tank Action: 1
Action Date: 01/01/1900 00:00:00
Action Date Unknown: 1
Corrosion Expert Name: Not reported
Lab Flag: Not reported
Date Added: 05/05/2000 08:31:40
Date Last Updated: 05/04/2002 08:27:40

Map ID
Direction
Distance
Elevation

MAP FINDINGS

Site

Database(s)

EDR ID Number
EPA ID Number

FORMER OTTERTAIL COOP OILS INC STA (Continued)

U000883975

Tank C:

MPCA Tank Number: 001
Above Or Underground: 1
Compartment Number: 1
Tank Stored Product Code: 14
Tank Stored Product Desc: GASOLINE
Compartment Cap: 300
Heating: 1
Other Desc: Not reported
Date Added: 10/10/1999 10:58:45
Date Last Updated: 05/04/2002 08:27:40

MPCA Tank Number: 002
Above Or Underground: 1
Compartment Number: 1
Tank Stored Product Code: 14
Tank Stored Product Desc: GASOLINE
Compartment Cap: 2000
Heating: 1
Other Desc: Not reported
Date Added: 10/10/1999 10:58:32
Date Last Updated: 05/04/2002 08:27:40

Item Compart ID: 116787-EQUI0000000002-1
AI ID: 116787
Tank Site ID: TS14855
Item ID: 116787-EQUI0000000002
SI Type: Underground Storage Tank System
SI Design: 001
SI Description: Not reported
Compartment Number: 1
Substance: Gasoline
Wall Type: Single
Overfill Prevention System: Not reported
Install Date: 1/1/1901
Material: Bare/Paint/Asph Coat Steel
Status Change Date: 1/1/1967
Tank Status: Closed In-Place
Tanks Contractor: Not reported
Capacity Gallons: 300
Longitude: -96.07595614
Latitude: 46.2815399
Coord Collection Method: Address Matching House Number
Owner: Clifford Berglund
Owner Address: Not reported
Owner City: Not reported
Owner State: Not reported
Owner Zip: Not reported
Tanks URL: https://cf.pca.state.mn.us/programs/tank_leak/siteDetail.cfm?id=14855&programInterest=TS

UST Prior to 08/2016:

Envid: U000883975
Program Interest Id: 203466
Facility Address 2: Not reported
Address Id: 202078
MPCA Tank Number: 001

Map ID
Direction
Distance
Elevation

MAP FINDINGS

Site

Database(s)

EDR ID Number
EPA ID Number

FORMER OTTERTAIL COOP OILS INC STA (Continued)

U000883975

Above/Under Ground: 2
Piping Cathodic Protection: 3
Tank Cathodic Protection: 5
Substance: 14
Client Tank Number: 001
AST Base Material: Not reported
Piping Material: 1
Piping Material Desc: Not reported
Secondary Containment Tank: Not reported
Secondary Containment Pipe: Not reported
Tank Material: 1
Tank Dispenser Code: 2
Tank Status Code: 6
Tank Capacity: 300
Tank Registration Date: 11/08/1990 00:00:00
Unregulated Tank Registration Date: Not reported
Compartmental Tank Flag: Not reported
Heating Product Flag: U
HazWaste Generator Id: Not reported
Product Replaced Date: Not reported
Comments: Not reported
Date Added: 10/10/1999 10:57:20
Date Last Updated: 09/24/2008 14:06:02
Staff Id Who Did The Last Update: RSUCHAN
In Compliance: N
Serial Number: Not reported
Tank Dual Use: N
Preferred ID: 14855

Envid: U000883975
Program Interest Id: 203466
Facility Address 2: Not reported
Address Id: 202078
MPCA Tank Number: 002
Above/Under Ground: 2
Piping Cathodic Protection: 3
Tank Cathodic Protection: 5
Substance: 14
Client Tank Number: 002
AST Base Material: Not reported
Piping Material: 1
Piping Material Desc: Not reported
Secondary Containment Tank: Not reported
Secondary Containment Pipe: Not reported
Tank Material: 1
Tank Dispenser Code: 2
Tank Status Code: 5
Tank Capacity: 2000
Tank Registration Date: 11/08/1990 00:00:00
Unregulated Tank Registration Date: Not reported
Compartmental Tank Flag: Not reported
Heating Product Flag: U
HazWaste Generator Id: Not reported
Product Replaced Date: Not reported
Comments: Not reported
Date Added: 10/10/1999 10:57:06
Date Last Updated: 09/10/2012 11:13:06

Map ID
Direction
Distance
Elevation

MAP FINDINGS

Site

Database(s)

EDR ID Number
EPA ID Number

FORMER OTTERTAIL COOP OILS INC STA (Continued)

U000883975

Staff Id Who Did The Last Update: SVANPAT
In Compliance: N
Serial Number: Not reported
Tank Dual Use: N
Preferred ID: 14855

Lat/Long:

Latitude Degree: Not reported
Latitude Minute: Not reported
Latitude Second: Not reported
Longitude Degree: Not reported
Longitude Minute: Not reported
Longitude Second: Not reported
Staff Id Who Did The Last Update: SVANPAT
Program Id: 203466
Latlong ID: 0
Collection Date: Not reported
LatLong Description: Not reported
TMSP Added: 09/10/2012 11:12:59
Date Last Updated: 09/10/2012 11:12:59
Coord Source Type: Not reported
Org Name Source: Not reported

Latitude Degree: 46
Latitude Minute: 16
Latitude Second: 53.51
Longitude Degree: -96
Longitude Minute: 4
Longitude Second: 33.41
Staff Id Who Did The Last Update: MAPT_NC
Program Id: 203466
Latlong ID: 164025
Collection Date: 03/29/2010 17:52:40
LatLong Description: Not reported
TMSP Added: 03/29/2010 18:43:33
Date Last Updated: 03/29/2010 18:43:33
Coord Source Type: Not reported
Org Name Source: Not reported

Insrem:

Piping Material: Not reported
Action Completed Date: Not reported
Staff Id Who Did The Last Update: TANKS

Tabbsite:

Facility Code: 34
Staff Id Who Did The Last Update: SYS
Program Interest Id: 203466
Above Or Underground: 1
Indian Reservation: 1
UST Registration Date: 11/08/1990 00:00:00
AST Registration Date: Not reported
Date Added: 07/23/1992 19:11:05
Date Last Updated: 05/23/2003 09:21:03
Max Monthly Gallons: Not reported
Vapor Recovery Installed: 1

Map ID
Direction
Distance
Elevation

MAP FINDINGS

Site

Database(s)

EDR ID Number
EPA ID Number

FORMER OTTERTAIL COOP OILS INC STA (Continued)

U000883975

Vapor Notify Required: 1

Tank A:

Staff Id Who Did The Last Update: TANKS
MPCA Tank Number: 002
Above Or Underground: 1
Tank Action ID: 850552
Contractor Number: Not reported
Supervisor Number: Not reported
Tank Action: 1
Action Date: 01/01/1967 00:00:00
Action Date Unknown: 1
Corrosion Expert Name: Not reported
Lab Flag: N
Date Added: 05/05/2000 08:31:06
Date Last Updated: 05/04/2002 08:27:40

Staff Id Who Did The Last Update: TANKS
MPCA Tank Number: 001
Above Or Underground: 1
Tank Action ID: 852242
Contractor Number: Not reported
Supervisor Number: Not reported
Tank Action: 1
Action Date: 01/01/1967 00:00:00
Action Date Unknown: 1
Corrosion Expert Name: Not reported
Lab Flag: Not reported
Date Added: 05/05/2000 08:31:41
Date Last Updated: 05/04/2002 08:27:40

Staff Id Who Did The Last Update: TANKS
MPCA Tank Number: 001
Above Or Underground: 1
Tank Action ID: 841146
Contractor Number: Not reported
Supervisor Number: Not reported
Tank Action: 1
Action Date: 01/01/1901 00:00:00
Action Date Unknown: 1
Corrosion Expert Name: Not reported
Lab Flag: Not reported
Date Added: 05/05/2000 08:31:40
Date Last Updated: 05/04/2002 08:27:40

Staff Id Who Did The Last Update: TANKS
MPCA Tank Number: 002
Above Or Underground: 1
Tank Action ID: 841147
Contractor Number: Not reported
Supervisor Number: Not reported
Tank Action: 1
Action Date: 01/01/1900 00:00:00
Action Date Unknown: 1
Corrosion Expert Name: Not reported
Lab Flag: Not reported
Date Added: 05/05/2000 08:31:40

Map ID
Direction
Distance
Elevation

MAP FINDINGS

Site

Database(s)

EDR ID Number
EPA ID Number

FORMER OTTERTAIL COOP OILS INC STA (Continued)

U000883975

Date Last Updated: 05/04/2002 08:27:40

Tank C:

MPCA Tank Number: 001
Above Or Underground: 1
Compartment Number: 1
Tank Stored Product Code: 14
Tank Stored Product Desc: GASOLINE
Compartment Cap: 300
Heating: 1
Other Desc: Not reported
Date Added: 10/10/1999 10:58:45
Date Last Updated: 05/04/2002 08:27:40

MPCA Tank Number: 002
Above Or Underground: 1
Compartment Number: 1
Tank Stored Product Code: 14
Tank Stored Product Desc: GASOLINE
Compartment Cap: 2000
Heating: 1
Other Desc: Not reported
Date Added: 10/10/1999 10:58:32
Date Last Updated: 05/04/2002 08:27:40

BROWNFIELDS:

Site ID: PB4214
Leak Num: Not reported
Owner Name: Clifford Berglund
Leak Source: Not reported
Response Action Date: Not reported
Site Acreage: Not reported
Item Id: 116787-AREA0000000001
AI ID: 116787
AI Name: Former Ottertail Coop Oils Inc Sta
Site type: Brownfield Site
Hydro: Not reported
Project Manager: Mark Koplitz
Coord Collection Method: Address Matching House Number
Migrated: Y
WIMN: <https://cf.pca.state.mn.us/wimn/siteInfo.cfm?siteid=224471>
Leak Discovered: Not reported
Leak Reported: Not reported
Application / Notification Received: Not reported
Site Listed on PLP: Not reported
Site Delisted from PLP: Not reported
Site Listed on NPL: Not reported
Site Deleted from NPL: Not reported
Site Closed: 10/29/2012
Owner Address: Not reported
Owner City: Not reported
Owner State: Not reported
Owner ZIP: Not reported
Latitude: 46.2815399
Longitude: -96.07595614

Map ID
Direction
Distance
Elevation

MAP FINDINGS

Site

Database(s)

EDR ID Number
EPA ID Number

FORMER OTTERTAIL COOP OILS INC STA (Continued)

U000883975

SRS:

Facility ID: PB4214
Item ID: 116787-AREA0000000001
AI ID: 116787
AI Name: Former Ottertail Coop Oils Inc Sta
Facility Type: Brownfield Site
Hydro: Not reported
Project Manager: Mark Koplitz
Latitude: 46.2815399
Longitude: -96.07595614
Coord Collection Method: Address Matching House Number
Migrated: Y
WIMN: <https://cf.pca.state.mn.us/wimn/siteInfo.cfm?siteid=224471>
Leak Discovered: Not reported
Leak Reported: Not reported
Application / Notification Received: Not reported
Site Listed on PLP: Not reported
Site Delisted from PLP: Not reported
Site Listed on NPL: Not reported
Site Deleted from NPL: Not reported
Site Closed: 10/29/2012
Owner: Clifford Berglund
Owner Address: Not reported
Owner City: Not reported
Owner State: Not reported
Owner ZIP: Not reported

MN Financial Assurance 1:

PROGRAM ID: 203466
Township Name: Elmo
Region: 1
Interest Type: Tank site
ADDR ID: 202078
Interest Telephone: NO CORE PI PH.
Preferred ID: 14855
Interest Start Date: 07/23/1992
Interest End Date: 09/12/2006
Activity Flag: N
TMSP Added: 09/12/2006
TMSP Last Update: 11/10/2014 08:17:05
Staff ID Last Update: RGAGLE
Source: CORE
Source ID: 224471
Country Code: USA
FOR State: Not reported
FOR Zone: Not reported
FIPS County Code: 111
Comments: Not reported

PROGRAM ID: 203466
Township Name: Not reported
Region: 1
Interest Type: Deleted Tank Site
ADDR ID: 202078
Interest Telephone: Not reported
Preferred ID: 14855

Map ID
Direction
Distance
Elevation

MAP FINDINGS

Site

Database(s)

EDR ID Number
EPA ID Number

FORMER OTTERTAIL COOP OILS INC STA (Continued)

U000883975

Interest Start Date: 07/23/1992
Interest End Date: Not reported
Activity Flag: Not reported
TMSP Added: 07/23/1992
TMSP Last Update: 09/12/2006 11:39:08
Staff ID Last Update: RSUCHAN
Source: TALES
Source ID: 0
Country Code: USA
FOR State: Not reported
FOR Zone: Not reported
FIPS County Code: 111
Comments: Not reported

PROGRAM ID: 63768683
Township Name: Elmo
Region: 1
Interest Type: Petroleum Brownfield
ADDR ID: 202078
Interest Telephone: NO CORE PI PH.
Preferred ID: 4214
Interest Start Date: 09/10/2012
Interest End Date: 10/29/2012
Activity Flag: N
TMSP Added: 09/10/2012
TMSP Last Update: 02/10/2014 15:07:12
Staff ID Last Update: MKOPLIT
Source: CORE
Source ID: 224471
Country Code: USA
FOR State: Not reported
FOR Zone: Not reported
FIPS County Code: 111
Comments: Not reported

Latitude Longitude:
Program Id: 203466
Lat/Long ID: 0
Latitude Degrees: Not reported
Latitude Minutes: Not reported
Latitude Seconds: Not reported
Longitude Degrees: Not reported
Longitude Minutes: Not reported
Longitude Seconds: Not reported
Collection Date: Not reported
Lat/Long Description: Not reported
TMSP Added: 09/10/2012 11:12:59
TMSP Last Update: 09/10/2012 11:12:59
Staff ID Last Update: SVANPAT
Coord Source Type: Not reported
Org Name Source: Not reported
Coord Coll Meth: Not reported
Map Scale Code: Not reported
Source: TALES
Site ID: 224471
Spatial ID: 51421183

Map ID
Direction
Distance
Elevation

MAP FINDINGS

Site

Database(s)

EDR ID Number
EPA ID Number

FORMER OTTERTAIL COOP OILS INC STA (Continued)

U000883975

Program Id: 203466
Lat/Long ID: 164025
Latitude Degrees: 46
Latitude Minutes: 16
Latitude Seconds: 53.51
Longitude Degrees: -96
Longitude Minutes: 4
Longitude Seconds: 33.41
Collection Date: 03/29/2010 17:52:40
Lat/Long Description: Not reported
TMSP Added: 03/29/2010 18:43:33
TMSP Last Update: 03/29/2010 18:43:33
Staff ID Last Update: MAPT_NC
Coord Source Type: Not reported
Org Name Source: Not reported
Coord Coll Meth: A1
Map Scale Code: Not reported
Source: CORE
Site ID: 224471
Spatial ID: 51421183

Tab Site:

Program Id: 203466
Facility Code: 34
Above or Under Code: 2
Indian Reservation: N
Ust Registration Date: 11/08/1990 00:00:00
Ast Registration Date: Not reported
TMSP Added: 07/23/1992 19:11:05
TMSP Last Update: 05/23/2003 09:21:03
Staff ID Last Update: SYS
Max Monthly Gallons: Not reported
Vapor Recovery Installed: U
Vapor Notif Required: U

Latitude Longitude:

Program Id: 63768683
Lat/Long ID: 0
Latitude Degrees: Not reported
Latitude Minutes: Not reported
Latitude Seconds: Not reported
Longitude Degrees: Not reported
Longitude Minutes: Not reported
Longitude Seconds: Not reported
Collection Date: Not reported
Lat/Long Description: Not reported
TMSP Added: 09/21/2012 13:26:44
TMSP Last Update: 09/21/2012 13:26:44
Staff ID Last Update: SVANPAT
Coord Source Type: Not reported
Org Name Source: Not reported
Coord Coll Meth: Not reported
Map Scale Code: Not reported
Source: TALES
Site ID: 224471

Map ID
Direction
Distance
Elevation

MAP FINDINGS

Site

Database(s)

EDR ID Number
EPA ID Number

FORMER OTTERTAIL COOP OILS INC STA (Continued)

U000883975

Spatial ID: 63768684

Program Id: 63768683
Lat/Long ID: 164025
Latitude Degrees: 46
Latitude Minutes: 16
Latitude Seconds: 53.51
Longitude Degrees: -96
Longitude Minutes: 4
Longitude Seconds: 33.41
Collection Date: 03/29/2010 17:52:40
Lat/Long Description: Not reported
TMSP Added: 03/29/2010 18:43:33
TMSP Last Update: 03/29/2010 18:43:33
Staff ID Last Update: MAPT_NC
Coord Source Type: Not reported
Org Name Source: Not reported
Coord Coll Meth: A1
Map Scale Code: Not reported
Source: CORE
Site ID: 224471
Spatial ID: 63768684

Staff Name:
Program Id: 63768683
Staff Sequence ID: 152119
Staff Type: Not reported
Staff Name: Not reported
TMSP Added: 09/10/2012 12:06:04
TMSP Last Update: 09/10/2012 12:06:04
Staff ID Last Update: SVANPAT
Last Name: Not reported
First Name: Not reported
Middle Initial: Not reported
Functional Area Code: LPM
Staff ID Number: 3311

WIMN:
Status: N
Latitude: 46.2815318
Longitude: -96.0759474
Item ID: 116787-AISI0000116787
AI ID: 116787
Document ID: 0
Subject Item Type Code: CON
Subject Item Category Code: AISI
Subject Item ID: 116787
Subject Item Category Description: Agency Interest
Subject Item Type Description: Conventional Site
Description: Not reported
Subject Item Designation: Not reported
MPCA Program: Multiple Programs
Program List: SR; TL
City, Township or Unorganized code: 239475
City, Township or Unorganized Name: Fergus Falls

Map ID
Direction
Distance
Elevation

MAP FINDINGS

Site

Database(s)

EDR ID Number
EPA ID Number

FORMER OTTERTAIL COOP OILS INC STA (Continued)

U000883975

Congressional District Code: 7
House District: 8A
Senate District: 8
USGS 8-digits: 09020103
USGS 8-digits Name: Otter Tail River
USGS 10-digits: 902010309
USGS 12-digits: 90201030904
USGS 12-digits Name: City of Fergus Falls-Otter Tail River
MDH Drinking Water Management Code: 0
MDH Drinking Water Management Name: Not reported
Location Description: Not reported
Township, Range, Direction, Section QQ: 13243203ba
PLS Township: 132
Range: 43
Range Direction: W
Section: 3
Quarters: ba
Collection Method Code: A1
Method Description: Address Matching House Number
Ref Code: GEN
Ref Description: General Location
Location Verified Flag: N
Collection Date: 09/27/2015
Timestamp of Creation: 09/12/2006
User Name of Creator: DELTA_M_R1
Timestamp of Last Update: 04/26/2016
User Name of Last Update: spatial_
Status Date: Not reported
The Delta Spatial ID: 51421182
Activity: Multiple Activities
Activity List: Brownfields, Petroleum Brownfield; Underground Tanks
MPCA ID: Multiple IDs
MPCA List: PB4214; TS0014855
Program List: Investigation and Cleanup; Tanks
Classification: Not reported
Site URL: <http://cf.pca.state.mn.us/wimn/siteInfo.cfm?siteid=116787>

WIMN:

Legislative District: 8A
Latitude: 46.28153187
Longitude: -96.07594749
Activity: Multiple Activities
MPCA ID: Multiple Activities
Major Watershed: Otter Tail River
Site URL: <http://cf.pca.state.mn.us/wimn/siteInfo.cfm?siteid=224471>
Coordinate Collection Method: Address Matching House Number
Status: Inactive

Map ID
 Direction
 Distance
 Elevation

MAP FINDINGS

Site

Database(s)

EDR ID Number
 EPA ID Number

N155 **LAND O LAKES OFC FERGUS FALLS**
East **203 W WASHINGTON AVE**
1/4-1/2 **FERGUS FALLS, MN 56537**
0.478 mi.
2522 ft. **Site 1 of 2 in cluster N**

WIMN **S110210609**
N/A

Relative:
Higher

WIMN:

Actual:
1188 ft.

Status:	N
Latitude:	46.2815318
Longitude:	-96.0758656
Item ID:	40138-AISI0000040138
AI ID:	40138
Document ID:	0
Subject Item Type Code:	CON
Subject Item Category Code:	AISI
Subject Item ID:	40138
Subject Item Category Description:	Agency Interest
Subject Item Type Description:	Conventional Site
Description:	Not reported
Subject Item Designation:	Not reported
MPCA Program:	Hazardous Waste
Program List:	HW
City, Township or Unorganized code:	239475
City, Township or Unorganized Name:	Fergus Falls
Congressional District Code:	7
House District:	8A
Senate District:	8
USGS 8-digits:	09020103
USGS 8-digits Name:	Otter Tail River
USGS 10-digits:	902010309
USGS 12-digits:	90201030904
USGS 12-digits Name:	City of Fergus Falls-Otter Tail River
MDH Drinking Water Management Code:	0
MDH Drinking Water Management Name:	Not reported
Location Description:	Not reported
Township, Range, Direction, Section QQ:	13243203ba
PLS Township:	132
Range:	43
Range Direction:	W
Section:	3
Quarters:	ba
Collection Method Code:	A1
Method Description:	Address Matching House Number
Ref Code:	GEN
Ref Description:	General Location
Location Verified Flag:	N
Collection Date:	09/27/2015
Timestamp of Creation:	07/29/1999
User Name of Creator:	DELTA_M_R1
Timestamp of Last Update:	04/26/2016
User Name of Last Update:	spatial_
Status Date:	Not reported
The Delta Spatial ID:	44639
Activity:	Hazardous Waste
Activity List:	Hazardous Waste
MPCA ID:	MNNONGEN702
MPCA List:	MNNONGEN702
Program List:	Hazardous Waste
Classification:	Not reported

Map ID
 Direction
 Distance
 Elevation

MAP FINDINGS

Site

Database(s)

EDR ID Number
 EPA ID Number

LAND O LAKES OFC FERGUS FALLS (Continued)

S110210609

Site URL: <http://cf.pca.state.mn.us/wimn/siteInfo.cfm?siteid=40138>

WIMN:

Legislative District: 8A
 Latitude: 46.28142222
 Longitude: -96.07594761
 Activity: Hazardous Waste, Small to Minimal QG
 MPCA ID: MNNONGEN702
 Major Watershed: Otter Tail River
 Site URL: <http://cf.pca.state.mn.us/wimn/siteInfo.cfm?siteid=56185>
 Coordinate Collection Method: Address Matching House Number
 Status: Inactive

O156
ENE
1/4-1/2
0.480 mi.
2533 ft.

SHERWIN-WILLIAMS 3971
217 W LINCOLN AVE
FERGUS FALLS, MN 56537

MANIFEST **S110231376**
WIMN **N/A**

Site 1 of 2 in cluster O

Relative:
Higher

MANIFEST:

Manifest ID: 46148
 Generator ID: MND000685891
 Generator AI ID: 9302
 Transporter 1 ID: MND000686709
 Transporter 1 AI ID: 1229
 Transporter 1 AI Name: Nexeo Solutions LLC - Shakopee
 Transporter 1 Address: 4401 Valley Industrial Blvd S
 Transporter 1 City: Shakopee
 Transporter 1 State: MN
 Transporter 1 ZIP: 55379
 Transporter 2 ID: Not reported
 Transporter 2 AI ID: Not reported
 Transporter 2 AI Name: Not reported
 Transporter 2 Address: Not reported
 Transporter 2 City: Not reported
 Transporter 2 State: Not reported
 Transporter 2 ZIP: Not reported
 TSD ID: MND000686709
 TSD AI ID: 1229
 TSD AI Name: Nexeo Solutions LLC - Shakopee
 TSD Address: 4401 Valley Industrial Blvd S
 TSD City: Shakopee
 TSD State: MN
 TSD Zip: 55379
 Gen Copy Recd Date: 10/10/1996 0:00:00
 Fac Copy Recd Date: 1996-10-10 00:00:00
 Gen Ship Date: 1996-10-08 00:00:00
 Trans 1 Recd Date: 1996-10-08 00:00:00
 Trans 2 Recd Date: Not reported
 Tsd Recd Date: 1996-10-08 00:00:00
 Comments: Not reported

Actual:
1185 ft.

Contact:

Generator AI ID: 9302
 Generator ID: MND000685891
 Generator AI Name: Sherwin-Williams 3971
 Generator Contact: Shay Roseman
 Contact Address: 101 Prospect Ave NW 1000 Midland

Map ID
Direction
Distance
Elevation

MAP FINDINGS

Site

Database(s)

EDR ID Number
EPA ID Number

SHERWIN-WILLIAMS 3971 (Continued)

S110231376

Contact City: Cleveland
Contact State: OH
Contact Zip: 44115
Contact Email: shay.roseman@sherwin.com
Contact Phone: 216-566-1710

NAIC:

Generator AI ID: 9302
Generator ID: MND000685891
Generator AI Name: Sherwin-Williams 3971
NAIC Code: 444120
NAIC Desc: 444120 - Paint and Wallpaper Stores

Detail:

Manifest ID: 46148
Manifest Row: 1
Haz Material Name: WASTE PAINT RELATED MATERIAL
Haz Class Number: Not reported
UN NA Number: UN1263
Packing Group Number: Not reported
Container Qty: 1
Container Code: DMML
Waste Qty: 200
Waste Units Code: IB
Waste Code List: F003

Manifest ID: 46149
Generator ID: MND000685891
Generator AI ID: 9302
Transporter 1 ID: NDD000716738
Transporter 1 AI ID: 37705
Transporter 1 AI Name: Safety Kleen Corp
Transporter 1 Address: 1537 1/2 1st Ave S
Transporter 1 City: Fargo
Transporter 1 State: ND
Transporter 1 ZIP: 58103-1501
Transporter 2 ID: ILD984908202
Transporter 2 AI ID: 37702
Transporter 2 AI Name: Safety Kleen Corp
Transporter 2 Address: 1000 N Randall Rd
Transporter 2 City: Elgin
Transporter 2 State: IL
Transporter 2 ZIP: 60123-2318
TSD ID: ILD980613913
TSD AI ID: 37858
TSD AI Name: Safety Kleen Envirosystems Inc
TSD Address: 633 E 138th St
TSD City: Dolton
TSD State: IL
TSD Zip: 60419-1058
Gen Copy Recd Date: 9/13/1995 0:00:00
Fac Copy Recd Date: 1995-10-04 00:00:00
Gen Ship Date: 1995-09-07 00:00:00
Trans 1 Recd Date: 1995-09-07 00:00:00
Trans 2 Recd Date: 9/14/1995 0:00:00

Map ID
Direction
Distance
Elevation

MAP FINDINGS

Site

Database(s)

EDR ID Number
EPA ID Number

SHERWIN-WILLIAMS 3971 (Continued)

S110231376

Tsd Recd Date: 1995-09-18 00:00:00
Comments: Not reported

Contact:
Generator AI ID: 9302
Generator ID: MND000685891
Generator AI Name: Sherwin-Williams 3971
Generator Contact: Shay Roseman
Contact Address: 101 Prospect Ave NW 1000 Midland
Contact City: Cleveland
Contact State: OH
Contact Zip: 44115
Contact Email: shay.roseman@sherwin.com
Contact Phone: 216-566-1710

NAIC:
Generator AI ID: 9302
Generator ID: MND000685891
Generator AI Name: Sherwin-Williams 3971
NAIC Code: 444120
NAIC Desc: 444120 - Paint and Wallpaper Stores

Detail:
Manifest ID: 46149
Manifest Row: 1
Haz Material Name: PAINT RELATED MATERIAL
Haz Class Number: Not reported
UN NA Number: UN1263
Packing Group Number: Not reported
Container Qty: 3
Container Code: DMML
Waste Qty: 165
Waste Units Code: AD
Waste Code List: D001

WIMN:
Status: N
Latitude: 46.2832503
Longitude: -96.0760922
Item ID: 9302-AISI0000009302
AI ID: 9302
Document ID: 0
Subject Item Type Code: CON
Subject Item Category Code: AISI
Subject Item ID: 9302
Subject Item Category Description: Agency Interest
Subject Item Type Description: Conventional Site
Description: Not reported
Subject Item Designation: Not reported
MPCA Program: Hazardous Waste
Program List: HW
City, Township or Unorganized code: 239475
City, Township or Unorganized Name: Fergus Falls
Congressional District Code: 7
House District: 8A

Map ID
Direction
Distance
Elevation

MAP FINDINGS

Site

Database(s)

EDR ID Number
EPA ID Number

SHERWIN-WILLIAMS 3971 (Continued)

S110231376

Senate District: 8
USGS 8-digits: 09020103
USGS 8-digits Name: Otter Tail River
USGS 10-digits: 902010309
USGS 12-digits: 90201030904
USGS 12-digits Name: City of Fergus Falls-Otter Tail River
MDH Drinking Water Management Code: 0
MDH Drinking Water Management Name: Not reported
Location Description: Not reported
Township, Range, Direction, Section QQ: 13343234dd
PLS Township: 133
Range: 43
Range Direction: W
Section: 34
Quarters: dd
Collection Method Code: A1
Method Description: Address Matching House Number
Ref Code: GEN
Ref Description: General Location
Location Verified Flag: N
Collection Date: 09/27/2015
Timestamp of Creation: 07/26/1999
User Name of Creator: DELTA_M_R1
Timestamp of Last Update: 04/26/2016
User Name of Last Update: spatial_
Status Date: Not reported
The Delta Spatial ID: 11829
Activity: Hazardous Waste
Activity List: Hazardous Waste
MPCA ID: MND000685891
MPCA List: MND000685891
Program List: Hazardous Waste
Classification: Paint and Wallpaper Stores
Site URL: <http://cf.pca.state.mn.us/wimn/siteInfo.cfm?siteid=9302>

WIMN:

Legislative District: 8A
Latitude: 46.28346539
Longitude: -96.07620980
Activity: Hazardous Waste, Small to Minimal QG
MPCA ID: MND000685891
Major Watershed: Otter Tail River
Site URL: <http://cf.pca.state.mn.us/wimn/siteInfo.cfm?siteid=26356>
Coordinate Collection Method: Address Matching House Number
Status: Inactive

M157
East
1/4-1/2
0.485 mi.
2563 ft.

OLSON AUTO ELECTRIC SERVICE INC
217 WASHINGTON AVE W
FERGUS FALLS, MN 56537
Site 4 of 4 in cluster M

RCRA-CESQG **1000335178**
FINDS **MND059664037**
ECHO
MANIFEST
WIMN

Relative:
Higher

RCRA-CESQG:
Date form received by agency: 08/20/2001
Facility name: OLSON AUTO ELECTRIC SERVICE INC
Facility address: 217 WASHINGTON AVE W
FERGUS FALLS, MN 56537

Actual:
1187 ft.

Map ID
Direction
Distance
Elevation

MAP FINDINGS

Site

Database(s)

EDR ID Number
EPA ID Number

OLSON AUTO ELECTRIC SERVICE INC (Continued)

1000335178

EPA ID: MND059664037
Contact: RICK EICKHOLT
Contact address: 217 WASHINGTON AVE W
FERGUS FALLS, MN 56537
Contact country: US
Contact telephone: (218) 736-6754
Contact email: Not reported
EPA Region: 05
Classification: Conditionally Exempt Small Quantity Generator
Description: Handler: generates 100 kg or less of hazardous waste per calendar month, and accumulates 1000 kg or less of hazardous waste at any time; or generates 1 kg or less of acutely hazardous waste per calendar month, and accumulates at any time: 1 kg or less of acutely hazardous waste; or 100 kg or less of any residue or contaminated soil, waste or other debris resulting from the cleanup of a spill, into or on any land or water, of acutely hazardous waste; or generates 100 kg or less of any residue or contaminated soil, waste or other debris resulting from the cleanup of a spill, into or on any land or water, of acutely hazardous waste during any calendar month, and accumulates at any time: 1 kg or less of acutely hazardous waste; or 100 kg or less of any residue or contaminated soil, waste or other debris resulting from the cleanup of a spill, into or on any land or water, of acutely hazardous waste

Owner/Operator Summary:

Owner/operator name: NAME NOT REPORTED
Owner/operator address: ADDRESS NOT REPORTED
CITY NOT REPORTED, AK 99998
Owner/operator country: Not reported
Owner/operator telephone: (312) 555-1212
Legal status: Private
Owner/Operator Type: Operator
Owner/Op start date: Not reported
Owner/Op end date: Not reported

Owner/operator name: OLSON AUTO ELECTRIC SERVICE INC
Owner/operator address: 217 WASHINGTON AVE W
FERGUS FALLS, MN 56537
Owner/operator country: US
Owner/operator telephone: (218) 736-6754
Legal status: Private
Owner/Operator Type: Owner
Owner/Op start date: 07/26/1999
Owner/Op end date: Not reported

Handler Activities Summary:

U.S. importer of hazardous waste: No
Mixed waste (haz. and radioactive): No
Recycler of hazardous waste: No
Transporter of hazardous waste: No
Treater, storer or disposer of HW: No
Underground injection activity: No
On-site burner exemption: No
Furnace exemption: No
Used oil fuel burner: No
Used oil processor: No

Map ID
Direction
Distance
Elevation

MAP FINDINGS

Site

Database(s)

EDR ID Number
EPA ID Number

OLSON AUTO ELECTRIC SERVICE INC (Continued)

1000335178

User oil refiner: No
Used oil fuel marketer to burner: No
Used oil Specification marketer: No
Used oil transfer facility: No
Used oil transporter: No

. Waste code: D001
. Waste name: IGNITABLE WASTE

. Waste code: D018
. Waste name: BENZENE

. Waste code: D039
. Waste name: TETRACHLOROETHYLENE

. Waste code: D040
. Waste name: TRICHLORETHYLENE

Historical Generators:

Date form received by agency: 08/20/2001
Site name: OLSON AUTO ELECTRIC SERVICE INC
Classification: Conditionally Exempt Small Quantity Generator

Violation Status: No violations found

FINDS:

Registry ID: 110003768931

Environmental Interest/Information System

RCRAInfo is a national information system that supports the Resource Conservation and Recovery Act (RCRA) program through the tracking of events and activities related to facilities that generate, transport, and treat, store, or dispose of hazardous waste. RCRAInfo allows RCRA program staff to track the notification, permit, compliance, and corrective action activities required under RCRA.

STATE MASTER

[Click this hyperlink](#) while viewing on your computer to access additional FINDS: detail in the EDR Site Report.

ECHO:

Envid: 1000335178
Registry ID: 110003768931
DFR URL: <http://echo.epa.gov/detailed-facility-report?fid=110003768931>

MANIFEST:

Manifest ID: 232926
Generator ID: MND059664037
Generator AI ID: 10451
Transporter 1 ID: ILD051060408
Transporter 1 AI ID: 37854
Transporter 1 AI Name: Safety Kleen Corp Headquarters
Transporter 1 Address: 777 Big Timber Rd

Map ID
Direction
Distance
Elevation

MAP FINDINGS

Site

Database(s)

EDR ID Number
EPA ID Number

OLSON AUTO ELECTRIC SERVICE INC (Continued)

1000335178

Transporter 1 City: Elgin
Transporter 1 State: IL
Transporter 1 ZIP: 60123-1488
Transporter 2 ID: Not reported
Transporter 2 AI ID: Not reported
Transporter 2 AI Name: Not reported
Transporter 2 Address: Not reported
Transporter 2 City: Not reported
Transporter 2 State: Not reported
Transporter 2 ZIP: Not reported
TSD ID: NDD000716738
TSD AI ID: 37705
TSD AI Name: Safety Kleen Corp
TSD Address: 1537 1/2 1st Ave S
TSD City: Fargo
TSD State: ND
TSD Zip: 58103-1501
Gen Copy Recd Date: Not reported
Fac Copy Recd Date: 1990-03-29 00:00:00
Gen Ship Date: 1990-03-19 00:00:00
Trans 1 Recd Date: 1990-03-19 00:00:00
Trans 2 Recd Date: Not reported
Tsd Recd Date: 1990-03-20 00:00:00
Comments: Not reported

Contact:

Generator AI ID: 10451
Generator ID: MND059664037
Generator AI Name: Olson Auto Electric Service Inc
Generator Contact: Rick Eickholt
Contact Address: 217 Washington Ave W
Contact City: Fergus Falls
Contact State: MN
Contact Zip: 56537
Contact Email: eickholt1@yahoo.com
Contact Phone: 218-736-6754

NAIC:

Generator AI ID: 10451
Generator ID: MND059664037
Generator AI Name: Olson Auto Electric Service Inc
NAIC Code: 811118
NAIC Desc: 811118 - Other Automotive Mechanical and Electrical Repair and Maintenance

Detail:

Manifest ID: 232926
Manifest Row: 1
Haz Material Name: PETROLEUM NAPHTHA,COMBUS. LIQ.
Haz Class Number: Not reported
UN NA Number: UN1255
Packing Group Number: Not reported
Container Qty: 1
Container Code: DMML
Waste Qty: 45
Waste Units Code: IB
Waste Code List: D001

Map ID
Direction
Distance
Elevation

MAP FINDINGS

Site

Database(s)

EDR ID Number
EPA ID Number

OLSON AUTO ELECTRIC SERVICE INC (Continued)

1000335178

Manifest ID: 232927
Generator ID: MND059664037
Generator AI ID: 10451
Transporter 1 ID: ILD051060408
Transporter 1 AI ID: 37854
Transporter 1 AI Name: Safety Kleen Corp Headquarters
Transporter 1 Address: 777 Big Timber Rd
Transporter 1 City: Elgin
Transporter 1 State: IL
Transporter 1 ZIP: 60123-1488
Transporter 2 ID: Not reported
Transporter 2 AI ID: Not reported
Transporter 2 AI Name: Not reported
Transporter 2 Address: Not reported
Transporter 2 City: Not reported
Transporter 2 State: Not reported
Transporter 2 ZIP: Not reported
TSD ID: NDD000716738
TSD AI ID: 37705
TSD AI Name: Safety Kleen Corp
TSD Address: 1537 1/2 1st Ave S
TSD City: Fargo
TSD State: ND
TSD Zip: 58103-1501
Gen Copy Recd Date: Not reported
Fac Copy Recd Date: 1992-02-03 00:00:00
Gen Ship Date: 1992-01-23 00:00:00
Trans 1 Recd Date: 1992-01-23 00:00:00
Trans 2 Recd Date: Not reported
Tsd Recd Date: 1992-01-24 00:00:00
Comments: Not reported

Contact:

Generator AI ID: 10451
Generator ID: MND059664037
Generator AI Name: Olson Auto Electric Service Inc
Generator Contact: Rick Eickholt
Contact Address: 217 Washington Ave W
Contact City: Fergus Falls
Contact State: MN
Contact Zip: 56537
Contact Email: eickholt1@yahoo.com
Contact Phone: 218-736-6754

NAIC:

Generator AI ID: 10451
Generator ID: MND059664037
Generator AI Name: Olson Auto Electric Service Inc
NAIC Code: 811118
NAIC Desc: 811118 - Other Automotive Mechanical and Electrical Repair and Maintenance

Detail:

Manifest ID: 232927
Manifest Row: 1
Haz Material Name: PETROLEUM NAPHTHA,COMBUS. LIQ.
Haz Class Number: Not reported

Map ID
Direction
Distance
Elevation

MAP FINDINGS

Site

Database(s)

EDR ID Number
EPA ID Number

OLSON AUTO ELECTRIC SERVICE INC (Continued)

1000335178

UN NA Number: UN1255
Packing Group Number: Not reported
Container Qty: 1
Container Code: DMML
Waste Qty: 47
Waste Units Code: IB
Waste Code List: D001

Manifest ID: 232928
Generator ID: MND059664037
Generator AI ID: 10451
Transporter 1 ID: NDD000716738
Transporter 1 AI ID: 37705
Transporter 1 AI Name: Safety Kleen Corp
Transporter 1 Address: 1537 1/2 1st Ave S
Transporter 1 City: Fargo
Transporter 1 State: ND
Transporter 1 ZIP: 58103-1501
Transporter 2 ID: Not reported
Transporter 2 AI ID: Not reported
Transporter 2 AI Name: Not reported
Transporter 2 Address: Not reported
Transporter 2 City: Not reported
Transporter 2 State: Not reported
Transporter 2 ZIP: Not reported
TSD ID: NDD000716738
TSD AI ID: 37705
TSD AI Name: Safety Kleen Corp
TSD Address: 1537 1/2 1st Ave S
TSD City: Fargo
TSD State: ND
TSD Zip: 58103-1501
Gen Copy Recd Date: 10/30/1995 0:00:00
Fac Copy Recd Date: 1995-10-30 00:00:00
Gen Ship Date: 1995-10-24 00:00:00
Trans 1 Recd Date: 1995-10-24 00:00:00
Trans 2 Recd Date: Not reported
Tsd Recd Date: 1995-10-24 00:00:00
Comments: Not reported

Contact:

Generator AI ID: 10451
Generator ID: MND059664037
Generator AI Name: Olson Auto Electric Service Inc
Generator Contact: Rick Eickholt
Contact Address: 217 Washington Ave W
Contact City: Fergus Falls
Contact State: MN
Contact Zip: 56537
Contact Email: eickholt1@yahoo.com
Contact Phone: 218-736-6754

NAIC:

Generator AI ID: 10451
Generator ID: MND059664037
Generator AI Name: Olson Auto Electric Service Inc

Map ID
Direction
Distance
Elevation

MAP FINDINGS

Site

Database(s)

EDR ID Number
EPA ID Number

OLSON AUTO ELECTRIC SERVICE INC (Continued)

1000335178

NAIC Code: 811118
NAIC Desc: 811118 - Other Automotive Mechanical and Electrical Repair and Maintenance

Detail:

Manifest ID: 232928
Manifest Row: 1
Haz Material Name: WASTE COMBUSTIBLE LIQUID
Haz Class Number: Not reported
UN NA Number: NA1993
Packing Group Number: Not reported
Container Qty: 1
Container Code: DMML
Waste Qty: 10
Waste Units Code: AD
Waste Code List: D039

Manifest ID: 232929
Generator ID: MND059664037
Generator AI ID: 10451
Transporter 1 ID: NDD000716738
Transporter 1 AI ID: 37705
Transporter 1 AI Name: Safety Kleen Corp
Transporter 1 Address: 1537 1/2 1st Ave S
Transporter 1 City: Fargo
Transporter 1 State: ND
Transporter 1 ZIP: 58103-1501
Transporter 2 ID: Not reported
Transporter 2 AI ID: Not reported
Transporter 2 AI Name: Not reported
Transporter 2 Address: Not reported
Transporter 2 City: Not reported
Transporter 2 State: Not reported
Transporter 2 ZIP: Not reported
TSD ID: NDD000716738
TSD AI ID: 37705
TSD AI Name: Safety Kleen Corp
TSD Address: 1537 1/2 1st Ave S
TSD City: Fargo
TSD State: ND
TSD Zip: 58103-1501
Gen Copy Recd Date: 8/19/1999 0:00:00
Fac Copy Recd Date: 1999-09-17 00:00:00
Gen Ship Date: 1999-08-16 00:00:00
Trans 1 Recd Date: 1999-08-16 00:00:00
Trans 2 Recd Date: Not reported
Tsd Recd Date: 1999-08-16 00:00:00
Comments: Not reported

Contact:

Generator AI ID: 10451
Generator ID: MND059664037
Generator AI Name: Olson Auto Electric Service Inc
Generator Contact: Rick Eickholt
Contact Address: 217 Washington Ave W
Contact City: Fergus Falls

Map ID
Direction
Distance
Elevation

MAP FINDINGS

Site

Database(s)

EDR ID Number
EPA ID Number

OLSON AUTO ELECTRIC SERVICE INC (Continued)

1000335178

Contact State: MN
Contact Zip: 56537
Contact Email: eickholt1@yahoo.com
Contact Phone: 218-736-6754

NAIC:

Generator AI ID: 10451
Generator ID: MND059664037
Generator AI Name: Olson Auto Electric Service Inc
NAIC Code: 811118
NAIC Desc: 811118 - Other Automotive Mechanical and Electrical Repair and Maintenance

Detail:

Manifest ID: 232929
Manifest Row: 1
Haz Material Name: WASTE COMBUSTIBLE LIQUID
Haz Class Number: Not reported
UN NA Number: NA1993
Packing Group Number: Not reported
Container Qty: 1
Container Code: DMML
Waste Qty: 7
Waste Units Code: AD
Waste Code List: D039

Manifest ID: 232930
Generator ID: MND059664037
Generator AI ID: 10451
Transporter 1 ID: ILD051060408
Transporter 1 AI ID: 37854
Transporter 1 AI Name: Safety Kleen Corp Headquarters
Transporter 1 Address: 777 Big Timber Rd
Transporter 1 City: Elgin
Transporter 1 State: IL
Transporter 1 ZIP: 60123-1488
Transporter 2 ID: Not reported
Transporter 2 AI ID: Not reported
Transporter 2 AI Name: Not reported
Transporter 2 Address: Not reported
Transporter 2 City: Not reported
Transporter 2 State: Not reported
Transporter 2 ZIP: Not reported
TSD ID: NDD000716738
TSD AI ID: 37705
TSD AI Name: Safety Kleen Corp
TSD Address: 1537 1/2 1st Ave S
TSD City: Fargo
TSD State: ND
TSD Zip: 58103-1501
Gen Copy Recd Date: Not reported
Fac Copy Recd Date: 1990-06-04 00:00:00
Gen Ship Date: 1990-05-17 00:00:00
Trans 1 Recd Date: 1990-05-17 00:00:00
Trans 2 Recd Date: Not reported

Map ID
Direction
Distance
Elevation

MAP FINDINGS

Site

Database(s)

EDR ID Number
EPA ID Number

OLSON AUTO ELECTRIC SERVICE INC (Continued)

1000335178

Tsd Recd Date: 1990-05-18 00:00:00
Comments: Not reported

Contact:

Generator AI ID: 10451
Generator ID: MND059664037
Generator AI Name: Olson Auto Electric Service Inc
Generator Contact: Rick Eickholt
Contact Address: 217 Washington Ave W
Contact City: Fergus Falls
Contact State: MN
Contact Zip: 56537
Contact Email: eickholt1@yahoo.com
Contact Phone: 218-736-6754

NAIC:

Generator AI ID: 10451
Generator ID: MND059664037
Generator AI Name: Olson Auto Electric Service Inc
NAIC Code: 811118
NAIC Desc: 811118 - Other Automotive Mechanical and Electrical Repair and Maintenance

Detail:

Manifest ID: 232930
Manifest Row: 1
Haz Material Name: PETROLEUM NAPHTHA,COMBUS. LIQ.
Haz Class Number: Not reported
UN NA Number: UN1255
Packing Group Number: Not reported
Container Qty: 1
Container Code: DMML
Waste Qty: 45
Waste Units Code: IB
Waste Code List: D001

Manifest ID: 232930
Manifest Row: 2
Haz Material Name: COMPOUND,CLEAN LIQ,CORROSIVES
Haz Class Number: Not reported
UN NA Number: NA1760
Packing Group Number: Not reported
Container Qty: 1
Container Code: DMML
Waste Qty: 35
Waste Units Code: IB
Waste Code List: F002

Manifest ID: 232931
Generator ID: MND059664037
Generator AI ID: 10451
Transporter 1 ID: ILD984908202
Transporter 1 AI ID: 37702
Transporter 1 AI Name: Safety Kleen Corp
Transporter 1 Address: 1000 N Randall Rd
Transporter 1 City: Elgin

Map ID
Direction
Distance
Elevation

MAP FINDINGS

Site

Database(s)

EDR ID Number
EPA ID Number

OLSON AUTO ELECTRIC SERVICE INC (Continued)

1000335178

Transporter 1 State: IL
Transporter 1 ZIP: 60123-2318
Transporter 2 ID: Not reported
Transporter 2 AI ID: Not reported
Transporter 2 AI Name: Not reported
Transporter 2 Address: Not reported
Transporter 2 City: Not reported
Transporter 2 State: Not reported
Transporter 2 ZIP: Not reported
TSD ID: NDD000716738
TSD AI ID: 37705
TSD AI Name: Safety Kleen Corp
TSD Address: 1537 1/2 1st Ave S
TSD City: Fargo
TSD State: ND
TSD Zip: 58103-1501
Gen Copy Recd Date: Not reported
Fac Copy Recd Date: 1993-11-29 00:00:00
Gen Ship Date: 1993-11-22 00:00:00
Trans 1 Recd Date: 1993-11-22 00:00:00
Trans 2 Recd Date: Not reported
Tsd Recd Date: 1993-11-22 00:00:00
Comments: Not reported

Contact:

Generator AI ID: 10451
Generator ID: MND059664037
Generator AI Name: Olson Auto Electric Service Inc
Generator Contact: Rick Eickholt
Contact Address: 217 Washington Ave W
Contact City: Fergus Falls
Contact State: MN
Contact Zip: 56537
Contact Email: eickholt1@yahoo.com
Contact Phone: 218-736-6754

NAIC:

Generator AI ID: 10451
Generator ID: MND059664037
Generator AI Name: Olson Auto Electric Service Inc
NAIC Code: 811118
NAIC Desc: 811118 - Other Automotive Mechanical and Electrical Repair and Maintenance

Detail:

Manifest ID: 232931
Manifest Row: 1
Haz Material Name: PETROLEUM NAPHTHA,COMBUS. LIQ.
Haz Class Number: Not reported
UN NA Number: NA1993
Packing Group Number: Not reported
Container Qty: 1
Container Code: DMML
Waste Qty: 7
Waste Units Code: AD
Waste Code List: D001

Map ID
Direction
Distance
Elevation

MAP FINDINGS

Site

Database(s)

EDR ID Number
EPA ID Number

OLSON AUTO ELECTRIC SERVICE INC (Continued)

1000335178

Manifest ID: 232932
Generator ID: MND059664037
Generator AI ID: 10451
Transporter 1 ID: NDD000716738
Transporter 1 AI ID: 37705
Transporter 1 AI Name: Safety Kleen Corp
Transporter 1 Address: 1537 1/2 1st Ave S
Transporter 1 City: Fargo
Transporter 1 State: ND
Transporter 1 ZIP: 58103-1501
Transporter 2 ID: Not reported
Transporter 2 AI ID: Not reported
Transporter 2 AI Name: Not reported
Transporter 2 Address: Not reported
Transporter 2 City: Not reported
Transporter 2 State: Not reported
Transporter 2 ZIP: Not reported
TSD ID: NDD000716738
TSD AI ID: 37705
TSD AI Name: Safety Kleen Corp
TSD Address: 1537 1/2 1st Ave S
TSD City: Fargo
TSD State: ND
TSD Zip: 58103-1501
Gen Copy Recd Date: 8/29/1997 0:00:00
Fac Copy Recd Date: 1997-09-02 00:00:00
Gen Ship Date: 1997-08-26 00:00:00
Trans 1 Recd Date: 1997-08-26 00:00:00
Trans 2 Recd Date: Not reported
Tsd Recd Date: 1997-08-26 00:00:00
Comments: Not reported

Contact:

Generator AI ID: 10451
Generator ID: MND059664037
Generator AI Name: Olson Auto Electric Service Inc
Generator Contact: Rick Eickholt
Contact Address: 217 Washington Ave W
Contact City: Fergus Falls
Contact State: MN
Contact Zip: 56537
Contact Email: eickholt1@yahoo.com
Contact Phone: 218-736-6754

NAIC:

Generator AI ID: 10451
Generator ID: MND059664037
Generator AI Name: Olson Auto Electric Service Inc
NAIC Code: 811118
NAIC Desc: 811118 - Other Automotive Mechanical and Electrical Repair and Maintenance

Detail:

Manifest ID: 232932
Manifest Row: 1
Haz Material Name: WASTE COMBUSTIBLE LIQUID
Haz Class Number: Not reported

Map ID
Direction
Distance
Elevation

MAP FINDINGS

Site

Database(s)

EDR ID Number
EPA ID Number

OLSON AUTO ELECTRIC SERVICE INC (Continued)

1000335178

UN NA Number: NA1993
Packing Group Number: Not reported
Container Qty: 1
Container Code: DMML
Waste Qty: 6
Waste Units Code: AD
Waste Code List: D039

Manifest ID: 675571
Generator ID: MND059664037
Generator AI ID: 10451
Transporter 1 ID: NDD000716738
Transporter 1 AI ID: 37705
Transporter 1 AI Name: Safety Kleen Corp
Transporter 1 Address: 1537 1/2 1st Ave S
Transporter 1 City: Fargo
Transporter 1 State: ND
Transporter 1 ZIP: 58103-1501
Transporter 2 ID: Not reported
Transporter 2 AI ID: Not reported
Transporter 2 AI Name: Not reported
Transporter 2 Address: Not reported
Transporter 2 City: Not reported
Transporter 2 State: Not reported
Transporter 2 ZIP: Not reported
TSD ID: NDD000716738
TSD AI ID: 37705
TSD AI Name: Safety Kleen Corp
TSD Address: 1537 1/2 1st Ave S
TSD City: Fargo
TSD State: ND
TSD Zip: 58103-1501
Gen Copy Recd Date: 3/30/2000 0:00:00
Fac Copy Recd Date: 2000-04-17 00:00:00
Gen Ship Date: 2000-03-27 00:00:00
Trans 1 Recd Date: 2000-03-27 00:00:00
Trans 2 Recd Date: Not reported
Tsd Recd Date: 2000-03-27 00:00:00
Comments: Not reported

Contact:

Generator AI ID: 10451
Generator ID: MND059664037
Generator AI Name: Olson Auto Electric Service Inc
Generator Contact: Rick Eickholt
Contact Address: 217 Washington Ave W
Contact City: Fergus Falls
Contact State: MN
Contact Zip: 56537
Contact Email: eickholt1@yahoo.com
Contact Phone: 218-736-6754

NAIC:

Generator AI ID: 10451
Generator ID: MND059664037
Generator AI Name: Olson Auto Electric Service Inc

Map ID
Direction
Distance
Elevation

MAP FINDINGS

Site

Database(s)

EDR ID Number
EPA ID Number

OLSON AUTO ELECTRIC SERVICE INC (Continued)

1000335178

NAIC Code: 811118
NAIC Desc: 811118 - Other Automotive Mechanical and Electrical Repair and Maintenance

Detail:

Manifest ID: 675571
Manifest Row: 1
Haz Material Name: WASTE COMBUSTIBLE LIQUID NOS (PETROLEUM NAPHTHA)
Haz Class Number: Not reported
UN NA Number: NA1993
Packing Group Number: III
Container Qty: 1
Container Code: DMML
Waste Qty: 8
Waste Units Code: AD
Waste Code List: D001,D018,D039,D040

Manifest ID: 231498
Generator ID: MND059664037
Generator AI ID: 10451
Transporter 1 ID: NDD000716738
Transporter 1 AI ID: 37705
Transporter 1 AI Name: Safety Kleen Corp
Transporter 1 Address: 1537 1/2 1st Ave S
Transporter 1 City: Fargo
Transporter 1 State: ND
Transporter 1 ZIP: 58103-1501
Transporter 2 ID: Not reported
Transporter 2 AI ID: Not reported
Transporter 2 AI Name: Not reported
Transporter 2 Address: Not reported
Transporter 2 City: Not reported
Transporter 2 State: Not reported
Transporter 2 ZIP: Not reported
TSD ID: NDD000716738
TSD AI ID: 37705
TSD AI Name: Safety Kleen Corp
TSD Address: 1537 1/2 1st Ave S
TSD City: Fargo
TSD State: ND
TSD Zip: 58103-1501
Gen Copy Recd Date: Not reported
Fac Copy Recd Date: 1995-10-10 00:00:00
Gen Ship Date: 1995-09-27 00:00:00
Trans 1 Recd Date: 1995-09-27 00:00:00
Trans 2 Recd Date: Not reported
Tsd Recd Date: 1995-09-27 00:00:00
Comments: Not reported

Contact:

Generator AI ID: 10451
Generator ID: MND059664037
Generator AI Name: Olson Auto Electric Service Inc
Generator Contact: Rick Eickholt
Contact Address: 217 Washington Ave W
Contact City: Fergus Falls

Map ID
Direction
Distance
Elevation

MAP FINDINGS

Site

Database(s)

EDR ID Number
EPA ID Number

OLSON AUTO ELECTRIC SERVICE INC (Continued)

1000335178

Contact State: MN
Contact Zip: 56537
Contact Email: eickholt1@yahoo.com
Contact Phone: 218-736-6754

NAIC:

Generator AI ID: 10451
Generator ID: MND059664037
Generator AI Name: Olson Auto Electric Service Inc
NAIC Code: 811118
NAIC Desc: 811118 - Other Automotive Mechanical and Electrical Repair and Maintenance

Detail:

Manifest ID: 231498
Manifest Row: 1
Haz Material Name: WASTE COMBUSTIBLE LIQUID
Haz Class Number: Not reported
UN NA Number: NA1993
Packing Group Number: Not reported
Container Qty: 1
Container Code: DMML
Waste Qty: 9
Waste Units Code: AD
Waste Code List: D039

Manifest ID: 231499
Generator ID: MND059664037
Generator AI ID: 10451
Transporter 1 ID: NDD000716738
Transporter 1 AI ID: 37705
Transporter 1 AI Name: Safety Kleen Corp
Transporter 1 Address: 1537 1/2 1st Ave S
Transporter 1 City: Fargo
Transporter 1 State: ND
Transporter 1 ZIP: 58103-1501
Transporter 2 ID: Not reported
Transporter 2 AI ID: Not reported
Transporter 2 AI Name: Not reported
Transporter 2 Address: Not reported
Transporter 2 City: Not reported
Transporter 2 State: Not reported
Transporter 2 ZIP: Not reported
TSD ID: NDD000716738
TSD AI ID: 37705
TSD AI Name: Safety Kleen Corp
TSD Address: 1537 1/2 1st Ave S
TSD City: Fargo
TSD State: ND
TSD Zip: 58103-1501
Gen Copy Recd Date: 12/18/1997 0:00:00
Fac Copy Recd Date: 1997-12-22 00:00:00
Gen Ship Date: 1997-12-15 00:00:00
Trans 1 Recd Date: 1997-12-15 00:00:00
Trans 2 Recd Date: Not reported

Map ID
Direction
Distance
Elevation

MAP FINDINGS

Site

Database(s)

EDR ID Number
EPA ID Number

OLSON AUTO ELECTRIC SERVICE INC (Continued)

1000335178

Tsd Recd Date: 1997-12-15 00:00:00
Comments: Not reported

Contact:
Generator AI ID: 10451
Generator ID: MND059664037
Generator AI Name: Olson Auto Electric Service Inc
Generator Contact: Rick Eickholt
Contact Address: 217 Washington Ave W
Contact City: Fergus Falls
Contact State: MN
Contact Zip: 56537
Contact Email: eickholt1@yahoo.com
Contact Phone: 218-736-6754

NAIC:
Generator AI ID: 10451
Generator ID: MND059664037
Generator AI Name: Olson Auto Electric Service Inc
NAIC Code: 811118
NAIC Desc: 811118 - Other Automotive Mechanical and Electrical Repair and Maintenance

Detail:
Manifest ID: 231499
Manifest Row: 1
Haz Material Name: WASTE COMBUSTIBLE LIQUID
Haz Class Number: Not reported
UN NA Number: NA1993
Packing Group Number: Not reported
Container Qty: 1
Container Code: DMML
Waste Qty: 8
Waste Units Code: AD
Waste Code List: D039

Manifest ID: 231500
Generator ID: MND059664037
Generator AI ID: 10451
Transporter 1 ID: ILD051060408
Transporter 1 AI ID: 37854
Transporter 1 AI Name: Safety Kleen Corp Headquarters
Transporter 1 Address: 777 Big Timber Rd
Transporter 1 City: Elgin
Transporter 1 State: IL
Transporter 1 ZIP: 60123-1488
Transporter 2 ID: Not reported
Transporter 2 AI ID: Not reported
Transporter 2 AI Name: Not reported
Transporter 2 Address: Not reported
Transporter 2 City: Not reported
Transporter 2 State: Not reported
Transporter 2 ZIP: Not reported
TSD ID: NDD000716738
TSD AI ID: 37705
TSD AI Name: Safety Kleen Corp

Map ID
Direction
Distance
Elevation

MAP FINDINGS

Site

Database(s)

EDR ID Number
EPA ID Number

OLSON AUTO ELECTRIC SERVICE INC (Continued)

1000335178

TSD Address: 1537 1/2 1st Ave S
TSD City: Fargo
TSD State: ND
TSD Zip: 58103-1501
Gen Copy Recd Date: 3/23/1992 0:00:00
Fac Copy Recd Date: 1992-03-20 00:00:00
Gen Ship Date: 1992-03-17 00:00:00
Trans 1 Recd Date: 1992-03-17 00:00:00
Trans 2 Recd Date: Not reported
Tsd Recd Date: 1992-03-18 00:00:00
Comments: Not reported

Contact:

Generator AI ID: 10451
Generator ID: MND059664037
Generator AI Name: Olson Auto Electric Service Inc
Generator Contact: Rick Eickholt
Contact Address: 217 Washington Ave W
Contact City: Fergus Falls
Contact State: MN
Contact Zip: 56537
Contact Email: eickholt1@yahoo.com
Contact Phone: 218-736-6754

NAIC:

Generator AI ID: 10451
Generator ID: MND059664037
Generator AI Name: Olson Auto Electric Service Inc
NAIC Code: 811118
NAIC Desc: 811118 - Other Automotive Mechanical and Electrical Repair and Maintenance

Detail:

Manifest ID: 231500
Manifest Row: 1
Haz Material Name: COMPOUND,CLEAN LIQ,CORROSIVES
Haz Class Number: Not reported
UN NA Number: NA1760
Packing Group Number: Not reported
Container Qty: 1
Container Code: DMML
Waste Qty: 36
Waste Units Code: IB
Waste Code List: D008

Manifest ID: 231500
Manifest Row: 2
Haz Material Name: PETROLEUM NAPHTHA,COMBUS. LIQ.
Haz Class Number: Not reported
UN NA Number: UN1255
Packing Group Number: Not reported
Container Qty: 1
Container Code: DMML
Waste Qty: 47
Waste Units Code: IB
Waste Code List: D001

Map ID
Direction
Distance
Elevation

MAP FINDINGS

Site

Database(s)

EDR ID Number
EPA ID Number

OLSON AUTO ELECTRIC SERVICE INC (Continued)

1000335178

[Click this hyperlink](#) while viewing on your computer to access
61 additional MN MANIFEST: record(s) in the EDR Site Report.

WIMN:

Status:	N
Latitude:	46.28152958
Longitude:	-96.07611364
Item ID:	10451-AISI0000010451
AI ID:	10451
Document ID:	0
Subject Item Type Code:	CON
Subject Item Category Code:	AISI
Subject Item ID:	10451
Subject Item Category Description:	Agency Interest
Subject Item Type Description:	Conventional Site
Description:	Not reported
Subject Item Designation:	Not reported
MPCA Program:	Hazardous Waste
Program List:	HW
City, Township or Unorganized code:	239475
City, Township or Unorganized Name:	Fergus Falls
Congressional District Code:	7
House District:	8A
Senate District:	8
USGS 8-digits:	09020103
USGS 8-digits Name:	Otter Tail River
USGS 10-digits:	902010309
USGS 12-digits:	90201030904
USGS 12-digits Name:	City of Fergus Falls-Otter Tail River
MDH Drinking Water Management Code:	0
MDH Drinking Water Management Name:	Not reported
Location Description:	Not reported
Township, Range, Direction, Section QQ:	13243203ba
PLS Township:	132
Range:	43
Range Direction:	W
Section:	3
Quarters:	ba
Collection Method Code:	A1
Method Description:	Address Matching House Number
Ref Code:	GEN
Ref Description:	General Location
Location Verified Flag:	N
Collection Date:	09/27/2015
Timestamp of Creation:	07/26/1999
User Name of Creator:	DELTA_M_R1
Timestamp of Last Update:	04/26/2016
User Name of Last Update:	spatial_
Status Date:	Not reported
The Delta Spatial ID:	11496
Activity:	Hazardous Waste
Activity List:	Hazardous Waste
MPCA ID:	MND059664037
MPCA List:	MND059664037
Program List:	Hazardous Waste
Classification:	Other Automotive Mechanical and Electrical Repair and Maintenance
Site URL:	http://cf.pca.state.mn.us/wimn/siteInfo.cfm?siteid=10451

Map ID
 Direction
 Distance
 Elevation

MAP FINDINGS

Site

Database(s)

EDR ID Number
 EPA ID Number

OLSON AUTO ELECTRIC SERVICE INC (Continued)

1000335178

WIMN:

Legislative District: 8A
 Latitude: 46.28152846
 Longitude: -96.07611083
 Activity: Hazardous Waste, Small to Minimal QG
 MPCA ID: MND059664037
 Major Watershed: Otter Tail River
 Site URL: <http://cf.pca.state.mn.us/wimn/siteInfo.cfm?siteid=26023>
 Coordinate Collection Method: Address Matching House Number
 Status: Inactive

O158
ENE
1/4-1/2
0.494 mi.
2607 ft.

FLOOD CONTROL ON CSAH 88 SAP 056-997-004
ADDRESS UNKNOWN
FERGUS FALLS, MN 56537
Site 2 of 2 in cluster O

WIMN S117729199
N/A

Relative:
Higher

WIMN:

Status: N
 Latitude: 46.283305
 Longitude: -96.076658
 Item ID: 128017-AISI0000128017
 AI ID: 128017
 Document ID: 0
 Subject Item Type Code: CON
 Subject Item Category Code: AISI
 Subject Item ID: 128017
 Subject Item Category Description: Agency Interest
 Subject Item Type Description: Conventional Site
 Description: Not reported
 Subject Item Designation: Not reported
 MPCA Program: Stormwater
 Program List: ST
 City, Township or Unorganized code: 239475
 City, Township or Unorganized Name: Fergus Falls
 Congressional District Code: 7
 House District: 8A
 Senate District: 8
 USGS 8-digits: 09020103
 USGS 8-digits Name: Otter Tail River
 USGS 10-digits: 902010309
 USGS 12-digits: 90201030904
 USGS 12-digits Name: City of Fergus Falls-Otter Tail River
 MDH Drinking Water Management Code: 0
 MDH Drinking Water Management Name: Not reported
 Location Description: Not reported
 Township, Range, Direction, Section QQ: 13343234dc
 PLS Township: 133
 Range: 43
 Range Direction: W
 Section: 34
 Quarters: dc
 Collection Method Code: G8
 Method Description: GPS - Other
 Ref Code: GEN
 Ref Description: General Location

Actual:
1184 ft.

Map ID
Direction
Distance
Elevation

MAP FINDINGS

Site

Database(s)

EDR ID Number
EPA ID Number

FLOOD CONTROL ON CSAH 88 SAP 056-997-004 (Continued)

S117729199

Location Verified Flag: N
Collection Date: 04/07/2016
Timestamp of Creation: 07/08/2010
User Name of Creator: DELTA_M_R1
Timestamp of Last Update: 04/26/2016
User Name of Last Update: spatial_
Status Date: Not reported
The Delta Spatial ID: 58230690
Activity: Construction Stormwater
Activity List: Construction Stormwater
MPCA ID: C00030312
MPCA List: C00030312
Program List: Stormwater
Classification: Not reported
Site URL: <http://cf.pca.state.mn.us/wimn/siteInfo.cfm?siteid=128017>

WIMN:

Legislative District: 8A
Latitude: 46.28330499
Longitude: -96.07665801
Activity: Construction Stormwater Permit
MPCA ID: C00030312
Major Watershed: Otter Tail River
Site URL: <http://cf.pca.state.mn.us/wimn/siteInfo.cfm?siteid=58230677>
Coordinate Collection Method: GPS - Other
Status: Inactive

159
East
1/4-1/2
0.496 mi.
2618 ft.

OTTER TAIL COUNTY SHERIFF OFFICE
417 S COURT ST
FERGUS FALLS, MN 56537

WIMN S111411097
N/A

Relative:
Higher

WIMN:

Actual:
1206 ft.

Status: N
Latitude: 46.2802624
Longitude: -96.0758077
Item ID: 40108-AISI0000040108
AI ID: 40108
Document ID: 0
Subject Item Type Code: CON
Subject Item Category Code: AISI
Subject Item ID: 40108
Subject Item Category Description: Agency Interest
Subject Item Type Description: Conventional Site
Description: Not reported
Subject Item Designation: Not reported
MPCA Program: Hazardous Waste
Program List: HW
City, Township or Unorganized code: 239475
City, Township or Unorganized Name: Fergus Falls
Congressional District Code: 7
House District: 8A
Senate District: 8
USGS 8-digits: 09020103
USGS 8-digits Name: Otter Tail River
USGS 10-digits: 902010309

Map ID
 Direction
 Distance
 Elevation

MAP FINDINGS

Site

Database(s)

EDR ID Number
 EPA ID Number

OTTER TAIL COUNTY SHERIFF OFFICE (Continued)

S111411097

USGS 12-digits: 90201030904
 USGS 12-digits Name: City of Fergus Falls-Otter Tail River
 MDH Drinking Water Management Code: 0
 MDH Drinking Water Management Name: Not reported
 Location Description: Not reported
 Township, Range, Direction, Section QQ: 13243203ba
 PLS Township: 132
 Range: 43
 Range Direction: W
 Section: 3
 Quarters: ba
 Collection Method Code: A1
 Method Description: Address Matching House Number
 Ref Code: GEN
 Ref Description: General Location
 Location Verified Flag: N
 Collection Date: 09/27/2015
 Timestamp of Creation: 08/09/1999
 User Name of Creator: DELTA_M_R1
 Timestamp of Last Update: 04/26/2016
 User Name of Last Update: spatial_
 Status Date: Not reported
 The Delta Spatial ID: 46344
 Activity: Hazardous Waste
 Activity List: Hazardous Waste
 MPCA ID: Multiple IDs
 MPCA List: 701801656; MNS000175455
 Program List: Hazardous Waste
 Classification: Police Protection
 Site URL: <http://cf.pca.state.mn.us/wimn/siteInfo.cfm?siteid=40108>

WIMN:

Legislative District: 8A
 Latitude: 46.28026246
 Longitude: -96.07580778
 Activity: Hazardous Waste, Small to Minimal QG
 MPCA ID: Multiple Activities
 Major Watershed: Otter Tail River
 Site URL: <http://cf.pca.state.mn.us/wimn/siteInfo.cfm?siteid=57729>
 Coordinate Collection Method: Address Matching House Number
 Status: Inactive

N160
East
1/4-1/2
0.497 mi.
2625 ft.

CLARK GAS STATION
WASHINGTON & COURT ST
FERGUS FALLS, MN 56537
Site 2 of 2 in cluster N

Financial Assurance **S110428576**
WIMN **N/A**

Relative:
Higher

MN Financial Assurance 1:
 PROGRAM ID: 202840
 Township Name: Not reported
 Region: 1
 Interest Type: Deleted Tank Site
 ADDR ID: 210793
 Interest Telephone: Not reported
 Preferred ID: 14164
 Interest Start Date: 07/23/1992

Actual:
1187 ft.

Map ID
Direction
Distance
Elevation

MAP FINDINGS

Site

Database(s)

EDR ID Number
EPA ID Number

CLARK GAS STATION (Continued)

S110428576

Interest End Date: Not reported
Activity Flag: Not reported
TMSP Added: 07/23/1992
TMSP Last Update: 09/12/2006 11:08:23
Staff ID Last Update: RSUCHAN
Source: TALES
Source ID: 0
Country Code: USA
FOR State: Not reported
FOR Zone: Not reported
FIPS County Code: 111
Comments: Not reported

PROGRAM ID: 202840
Township Name: Elmo
Region: 1
Interest Type: Tank site
ADDR ID: 210793
Interest Telephone: NO CORE PI PH.
Preferred ID: 14164
Interest Start Date: 07/23/1992
Interest End Date: 09/12/2006
Activity Flag: N
TMSP Added: 09/12/2006
TMSP Last Update: 11/10/2014 08:17:05
Staff ID Last Update: RGAGLE
Source: CORE
Source ID: 223984
Country Code: USA
FOR State: Not reported
FOR Zone: Not reported
FIPS County Code: 111
Comments: Not reported

Latitude Longitude:
Program Id: 202840
Lat/Long ID: 0
Latitude Degrees: Not reported
Latitude Minutes: Not reported
Latitude Seconds: Not reported
Longitude Degrees: Not reported
Longitude Minutes: Not reported
Longitude Seconds: Not reported
Collection Date: Not reported
Lat/Long Description: Not reported
TMSP Added: 06/26/2012 12:28:19
TMSP Last Update: 06/26/2012 12:28:19
Staff ID Last Update: SFRYE
Coord Source Type: Not reported
Org Name Source: Not reported
Coord Coll Meth: Not reported
Map Scale Code: Not reported
Source: TALES
Site ID: 223984
Spatial ID: 51420209

Program Id: 202840

Map ID
Direction
Distance
Elevation

MAP FINDINGS

Site

Database(s)

EDR ID Number
EPA ID Number

CLARK GAS STATION (Continued)

S110428576

Lat/Long ID: 170460
Latitude Degrees: 46
Latitude Minutes: 16
Latitude Seconds: 53.31
Longitude Degrees: -96
Longitude Minutes: 4
Longitude Seconds: 33.06
Collection Date: 03/29/2010 17:52:42
Lat/Long Description: Not reported
TMSP Added: 03/29/2010 19:02:24
TMSP Last Update: 03/29/2010 19:02:24
Staff ID Last Update: MAPT_NC
Coord Source Type: Not reported
Org Name Source: Not reported
Coord Coll Meth: A1
Map Scale Code: Not reported
Source: CORE
Site ID: 223984
Spatial ID: 51420209

Tab Site:

Program Id: 202840
Facility Code: 34
Above or Under Code: 2
Indian Reservation: N
Ust Registration Date: 08/20/1990 00:00:00
Ast Registration Date: Not reported
TMSP Added: 07/23/1992 19:11:05
TMSP Last Update: 05/23/2003 09:21:05
Staff ID Last Update: SYS
Max Monthly Gallons: Not reported
Vapor Recovery Installed: U
Vapor Notif Required: U

WIMN:

Status: N
Latitude: 46.281476999999995
Longitude: -96.075851
Item ID: 115931-AISI0000115931
AI ID: 115931
Document ID: 0
Subject Item Type Code: CON
Subject Item Category Code: AISI
Subject Item ID: 115931
Subject Item Category Description: Agency Interest
Subject Item Type Description: Conventional Site
Description: Not reported
Subject Item Designation: Not reported
MPCA Program: Tanks
Program List: TL
City, Township or Unorganized code: 239475
City, Township or Unorganized Name: Fergus Falls
Congressional District Code: 7
House District: 8A
Senate District: 8

Map ID
 Direction
 Distance
 Elevation

MAP FINDINGS

Site

Database(s)

EDR ID Number
 EPA ID Number

CLARK GAS STATION (Continued)

S110428576

USGS 8-digits:	09020103
USGS 8-digits Name:	Otter Tail River
USGS 10-digits:	902010309
USGS 12-digits:	90201030904
USGS 12-digits Name:	City of Fergus Falls-Otter Tail River
MDH Drinking Water Management Code:	0
MDH Drinking Water Management Name:	Not reported
Location Description:	Not reported
Township, Range, Direction, Section QQ:	13243203ba
PLS Township:	132
Range:	43
Range Direction:	W
Section:	3
Quarters:	ba
Collection Method Code:	A1
Method Description:	Address Matching House Number
Ref Code:	GEN
Ref Description:	General Location
Location Verified Flag:	N
Collection Date:	09/27/2015
Timestamp of Creation:	09/12/2006
User Name of Creator:	DELTA_M_R1
Timestamp of Last Update:	04/26/2016
User Name of Last Update:	spatial_
Status Date:	Not reported
The Delta Spatial ID:	51420208
Activity:	Underground Tanks
Activity List:	Underground Tanks
MPCA ID:	TS0014164
MPCA List:	TS0014164
Program List:	Tanks
Classification:	Not reported
Site URL:	http://cf.pca.state.mn.us/wimn/siteInfo.cfm?siteid=115931

WIMN:

Legislative District:	8A
Latitude:	46.28147700
Longitude:	-96.07585100
Activity:	Tank Site
MPCA ID:	14164
Major Watershed:	Otter Tail River
Site URL:	http://cf.pca.state.mn.us/wimn/siteInfo.cfm?siteid=223984
Coordinate Collection Method:	Address Matching House Number
Status:	Inactive

161
 WNW
 1/4-1/2
 0.498 mi.
 2632 ft.

QUALITY TOYOTA
1125 W LINCOLN AVE
FERGUS FALLS, MN 56537

UST
Financial Assurance
MANIFEST
WIMN

U000881947
N/A

Relative:
Higher

UST:

Item Compartment ID:	8827-EQUI0000000001-1
AI ID:	8827
Tank Site ID:	TS10906
Item ID:	8827-EQUI0000000001
SI Type:	Underground Storage Tank System

Actual:
1202 ft.

Map ID
Direction
Distance
Elevation

MAP FINDINGS

Site

Database(s)

EDR ID Number
EPA ID Number

QUALITY TOYOTA (Continued)

U000881947

SI Design: P02
SI Description: Not reported
Compartment Number: 1
Substance: Gasoline
Wall Type: Single
Overfill Prevention System: Not reported
Install Date: 1/1/1970
Material: Bare/Paint/Asph Coat Steel
Status Change Date: 5/9/1989
Tank Status: Removed
Tanks Contractor: Not reported
Capacity Gallons: 6000
Longitude: -96.09653887
Latitude: 46.2835181
Coord Collection Method: Address Matching House Number
Owner: J B & Serene Skogmo
Owner Address: N Park St
Owner City: Fergus Falls
Owner State: MN
Owner Zip: 56537
Tanks URL: https://cf.pca.state.mn.us/programs/tank_leak/siteDetail.cfm?id=10906&programInterest=TS

UST Prior to 08/2016:

Envid: U000881947
Program Interest Id: 199930
Facility Address 2: Not reported
Address Id: 36178
MPCA Tank Number: P02
Above/Under Ground: 2
Piping Cathodic Protection: 3
Tank Cathodic Protection: 1
Substance: 14
Client Tank Number: P02
AST Base Material: Not reported
Piping Material: 2
Piping Material Desc: Not reported
Secondary Containment Tank: Not reported
Secondary Containment Pipe: Not reported
Tank Material: 1
Tank Dispenser Code: 1
Tank Status Code: 5
Tank Capacity: 6000
Tank Registration Date: 12/30/1986 00:00:00
Unregulated Tank Registration Date: Not reported
Compartmental Tank Flag: Not reported
Heating Product Flag: U
HazWaste Generator Id: Not reported
Product Replaced Date: Not reported
Comments: Not reported
Date Added: 10/10/1999 10:56:35
Date Last Updated: 01/07/2013 10:50:58
Staff Id Who Did The Last Update: RSUCHAN
In Compliance: Y
Serial Number: Not reported
Tank Dual Use: N
Preferred ID: 10906

Envid: U000881947

Map ID
Direction
Distance
Elevation

MAP FINDINGS

Site

Database(s)

EDR ID Number
EPA ID Number

QUALITY TOYOTA (Continued)

U000881947

Program Interest Id: 199930
Facility Address 2: Not reported
Address Id: 36178
MPCA Tank Number: R01
Above/Under Ground: 2
Piping Cathodic Protection: 3
Tank Cathodic Protection: 1
Substance: 14
Client Tank Number: R01
AST Base Material: Not reported
Piping Material: 2
Piping Material Desc: Not reported
Secondary Containment Tank: Not reported
Secondary Containment Pipe: Not reported
Tank Material: 1
Tank Dispenser Code: 1
Tank Status Code: 5
Tank Capacity: 6000
Tank Registration Date: 12/30/1986 00:00:00
Unregulated Tank Registration Date: Not reported
Compartmental Tank Flag: Not reported
Heating Product Flag: U
HazWaste Generator Id: Not reported
Product Replaced Date: Not reported
Comments: Not reported
Date Added: 10/10/1999 10:56:35
Date Last Updated: 01/07/2013 10:50:58
Staff Id Who Did The Last Update: RSUCHAN
In Compliance: Y
Serial Number: Not reported
Tank Dual Use: N
Preferred ID: 10906

Envid: U000881947
Program Interest Id: 199930
Facility Address 2: Not reported
Address Id: 36178
MPCA Tank Number: U03
Above/Under Ground: 2
Piping Cathodic Protection: 3
Tank Cathodic Protection: 1
Substance: 14
Client Tank Number: U03
AST Base Material: Not reported
Piping Material: 2
Piping Material Desc: Not reported
Secondary Containment Tank: Not reported
Secondary Containment Pipe: Not reported
Tank Material: 1
Tank Dispenser Code: 1
Tank Status Code: 5
Tank Capacity: 8000
Tank Registration Date: 12/30/1986 00:00:00
Unregulated Tank Registration Date: Not reported
Compartmental Tank Flag: Not reported
Heating Product Flag: U
HazWaste Generator Id: Not reported

Map ID
Direction
Distance
Elevation

MAP FINDINGS

Site

Database(s)

EDR ID Number
EPA ID Number

QUALITY TOYOTA (Continued)

U000881947

Product Replaced Date: Not reported
Comments: Not reported
Date Added: 10/10/1999 10:56:35
Date Last Updated: 01/07/2013 10:50:58
Staff Id Who Did The Last Update: RSUCHAN
In Compliance: Y
Serial Number: Not reported
Tank Dual Use: N
Preferred ID: 10906

Lat/Long:

Latitude Degree: 46
Latitude Minute: 17
Latitude Second: .46
Longitude Degree: -96
Longitude Minute: 5
Longitude Second: 40.8
Staff Id Who Did The Last Update: MAPT_NC
Program Id: 199930
Latlong ID: 57545
Collection Date: 03/12/2010 17:48:23
LatLong Description: Not reported
TMSP Added: 02/24/2001 00:00:00
Date Last Updated: 03/12/2010 18:14:22
Coord Source Type: 2
Org Name Source: MPCA

TabSite:

Facility Code: 44
Staff Id Who Did The Last Update: SYS
Program Interest Id: 199930
Above Or Underground: 1
Indian Reservation: 1
UST Registration Date: 12/30/1986 00:00:00
AST Registration Date: Not reported
Date Added: 07/23/1992 19:11:05
Date Last Updated: 05/23/2003 09:21:02
Max Monthly Gallons: Not reported
Vapor Recovery Installed: 1
Vapor Notify Required: 1

Tank A:

Staff Id Who Did The Last Update: TANKS
MPCA Tank Number: P02
Above Or Underground: 1
Tank Action ID: 249330
Contractor Number: Not reported
Supervisor Number: Not reported
Tank Action: 1
Action Date: 05/09/1989 00:00:00
Action Date Unknown: 1
Corrosion Expert Name: Not reported
Lab Flag: N
Date Added: 05/05/2000 08:31:26
Date Last Updated: 05/04/2002 08:15:40

Map ID
Direction
Distance
Elevation

MAP FINDINGS

Site

Database(s)

EDR ID Number
EPA ID Number

QUALITY TOYOTA (Continued)

U000881947

Staff Id Who Did The Last Update: TANKS
MPCA Tank Number: P02
Above Or Underground: 1
Tank Action ID: 286959
Contractor Number: Not reported
Supervisor Number: Not reported
Tank Action: 1
Action Date: 01/01/1970 00:00:00
Action Date Unknown: 1
Corrosion Expert Name: Not reported
Lab Flag: Not reported
Date Added: 05/05/2000 08:31:26
Date Last Updated: 05/04/2002 08:15:40

Staff Id Who Did The Last Update: TANKS
MPCA Tank Number: R01
Above Or Underground: 1
Tank Action ID: 249331
Contractor Number: Not reported
Supervisor Number: Not reported
Tank Action: 1
Action Date: 05/09/1989 00:00:00
Action Date Unknown: 1
Corrosion Expert Name: Not reported
Lab Flag: N
Date Added: 05/05/2000 08:31:26
Date Last Updated: 05/04/2002 08:15:40

Staff Id Who Did The Last Update: TANKS
MPCA Tank Number: R01
Above Or Underground: 1
Tank Action ID: 286960
Contractor Number: Not reported
Supervisor Number: Not reported
Tank Action: 1
Action Date: 01/01/1970 00:00:00
Action Date Unknown: 1
Corrosion Expert Name: Not reported
Lab Flag: Not reported
Date Added: 05/05/2000 08:31:26
Date Last Updated: 05/04/2002 08:15:40

Staff Id Who Did The Last Update: TANKS
MPCA Tank Number: U03
Above Or Underground: 1
Tank Action ID: 286961
Contractor Number: Not reported
Supervisor Number: Not reported
Tank Action: 1
Action Date: 01/01/1970 00:00:00
Action Date Unknown: 1
Corrosion Expert Name: Not reported
Lab Flag: Not reported
Date Added: 05/05/2000 08:30:15
Date Last Updated: 05/04/2002 08:15:40

Map ID
Direction
Distance
Elevation

MAP FINDINGS

Site

Database(s)

EDR ID Number
EPA ID Number

QUALITY TOYOTA (Continued)

U000881947

Tank C:

MPCA Tank Number: P02
Above Or Underground: 1
Compartment Number: 1
Tank Stored Product Code: 14
Tank Stored Product Desc: GASOLINE
Compartment Cap: 6000
Heating: 1
Other Desc: Not reported
Date Added: 10/10/1999 10:58:03
Date Last Updated: 05/04/2002 08:15:40

MPCA Tank Number: R01
Above Or Underground: 1
Compartment Number: 1
Tank Stored Product Code: 14
Tank Stored Product Desc: GASOLINE
Compartment Cap: 6000
Heating: 1
Other Desc: Not reported
Date Added: 10/10/1999 10:58:03
Date Last Updated: 05/04/2002 08:15:40

MPCA Tank Number: U03
Above Or Underground: 1
Compartment Number: 1
Tank Stored Product Code: 14
Tank Stored Product Desc: GASOLINE
Compartment Cap: 8000
Heating: 1
Other Desc: Not reported
Date Added: 10/10/1999 10:58:03
Date Last Updated: 05/04/2002 08:15:40

Item Compart ID: 8827-EQUI0000000002-1
AI ID: 8827
Tank Site ID: TS10906
Item ID: 8827-EQUI0000000002
SI Type: Underground Storage Tank System
SI Design: R01
SI Description: Not reported
Compartment Number: 1
Substance: Gasoline
Wall Type: Single
Overfill Prevention System: Not reported
Install Date: 1/1/1970
Material: Bare/Paint/Asph Coat Steel
Status Change Date: 5/9/1989
Tank Status: Removed
Tanks Contractor: Not reported
Capacity Gallons: 6000
Longitude: -96.08994934
Latitude: 46.27016786
Coord Collection Method: Public Land Survey-Two Quarter
Owner: J B & Serene Skogmo
Owner Address: N Park St

Map ID
Direction
Distance
Elevation

MAP FINDINGS

Site

Database(s)

EDR ID Number
EPA ID Number

QUALITY TOYOTA (Continued)

U000881947

Owner City: Fergus Falls
Owner State: MN
Owner Zip: 56537
Tanks URL: https://cf.pca.state.mn.us/programs/tank_leak/siteDetail.cfm?id=10906&programInterest=TS

UST Prior to 08/2016:

Envid: U000881947
Program Interest Id: 199930
Facility Address 2: Not reported
Address Id: 36178
MPCA Tank Number: P02
Above/Under Ground: 2
Piping Cathodic Protection: 3
Tank Cathodic Protection: 1
Substance: 14
Client Tank Number: P02
AST Base Material: Not reported
Piping Material: 2
Piping Material Desc: Not reported
Secondary Containment Tank: Not reported
Secondary Containment Pipe: Not reported
Tank Material: 1
Tank Dispenser Code: 1
Tank Status Code: 5
Tank Capacity: 6000
Tank Registration Date: 12/30/1986 00:00:00
Unregulated Tank Registration Date: Not reported
Compartmental Tank Flag: Not reported
Heating Product Flag: U
HazWaste Generator Id: Not reported
Product Replaced Date: Not reported
Comments: Not reported
Date Added: 10/10/1999 10:56:35
Date Last Updated: 01/07/2013 10:50:58
Staff Id Who Did The Last Update: RSUCHAN
In Compliance: Y
Serial Number: Not reported
Tank Dual Use: N
Preferred ID: 10906

Envid: U000881947
Program Interest Id: 199930
Facility Address 2: Not reported
Address Id: 36178
MPCA Tank Number: R01
Above/Under Ground: 2
Piping Cathodic Protection: 3
Tank Cathodic Protection: 1
Substance: 14
Client Tank Number: R01
AST Base Material: Not reported
Piping Material: 2
Piping Material Desc: Not reported
Secondary Containment Tank: Not reported
Secondary Containment Pipe: Not reported
Tank Material: 1
Tank Dispenser Code: 1
Tank Status Code: 5

Map ID
Direction
Distance
Elevation

MAP FINDINGS

Site

Database(s)

EDR ID Number
EPA ID Number

QUALITY TOYOTA (Continued)

U000881947

Tank Capacity: 6000
Tank Registration Date: 12/30/1986 00:00:00
Unregulated Tank Registration Date: Not reported
Compartmental Tank Flag: Not reported
Heating Product Flag: U
HazWaste Generator Id: Not reported
Product Replaced Date: Not reported
Comments: Not reported
Date Added: 10/10/1999 10:56:35
Date Last Updated: 01/07/2013 10:50:58
Staff Id Who Did The Last Update: RSUCHAN
In Compliance: Y
Serial Number: Not reported
Tank Dual Use: N
Preferred ID: 10906

Envid: U000881947
Program Interest Id: 199930
Facility Address 2: Not reported
Address Id: 36178
MPCA Tank Number: U03
Above/Under Ground: 2
Piping Cathodic Protection: 3
Tank Cathodic Protection: 1
Substance: 14
Client Tank Number: U03
AST Base Material: Not reported
Piping Material: 2
Piping Material Desc: Not reported
Secondary Containment Tank: Not reported
Secondary Containment Pipe: Not reported
Tank Material: 1
Tank Dispenser Code: 1
Tank Status Code: 5
Tank Capacity: 8000
Tank Registration Date: 12/30/1986 00:00:00
Unregulated Tank Registration Date: Not reported
Compartmental Tank Flag: Not reported
Heating Product Flag: U
HazWaste Generator Id: Not reported
Product Replaced Date: Not reported
Comments: Not reported
Date Added: 10/10/1999 10:56:35
Date Last Updated: 01/07/2013 10:50:58
Staff Id Who Did The Last Update: RSUCHAN
In Compliance: Y
Serial Number: Not reported
Tank Dual Use: N
Preferred ID: 10906

Lat/Long:

Latitude Degree: 46
Latitude Minute: 17
Latitude Second: .46
Longitude Degree: -96
Longitude Minute: 5
Longitude Second: 40.8

Map ID
Direction
Distance
Elevation

MAP FINDINGS

Site

Database(s)

EDR ID Number
EPA ID Number

QUALITY TOYOTA (Continued)

U000881947

Staff Id Who Did The Last Update: MAPT_NC
Program Id: 199930
Latlong ID: 57545
Collection Date: 03/12/2010 17:48:23
LatLong Description: Not reported
TMSP Added: 02/24/2001 00:00:00
Date Last Updated: 03/12/2010 18:14:22
Coord Source Type: 2
Org Name Source: MPCA

Tab site:

Facility Code: 44
Staff Id Who Did The Last Update: SYS
Program Interest Id: 199930
Above Or Underground: 1
Indian Reservation: 1
UST Registration Date: 12/30/1986 00:00:00
AST Registration Date: Not reported
Date Added: 07/23/1992 19:11:05
Date Last Updated: 05/23/2003 09:21:02
Max Monthly Gallons: Not reported
Vapor Recovery Installed: 1
Vapor Notify Required: 1

Tank A:

Staff Id Who Did The Last Update: TANKS
MPCA Tank Number: P02
Above Or Underground: 1
Tank Action ID: 249330
Contractor Number: Not reported
Supervisor Number: Not reported
Tank Action: 1
Action Date: 05/09/1989 00:00:00
Action Date Unknown: 1
Corrosion Expert Name: Not reported
Lab Flag: N
Date Added: 05/05/2000 08:31:26
Date Last Updated: 05/04/2002 08:15:40

Staff Id Who Did The Last Update: TANKS
MPCA Tank Number: P02
Above Or Underground: 1
Tank Action ID: 286959
Contractor Number: Not reported
Supervisor Number: Not reported
Tank Action: 1
Action Date: 01/01/1970 00:00:00
Action Date Unknown: 1
Corrosion Expert Name: Not reported
Lab Flag: Not reported
Date Added: 05/05/2000 08:31:26
Date Last Updated: 05/04/2002 08:15:40

Staff Id Who Did The Last Update: TANKS
MPCA Tank Number: R01
Above Or Underground: 1

Map ID
Direction
Distance
Elevation

MAP FINDINGS

Site

Database(s)

EDR ID Number
EPA ID Number

QUALITY TOYOTA (Continued)

U000881947

Tank Action ID: 249331
Contractor Number: Not reported
Supervisor Number: Not reported
Tank Action: 1
Action Date: 05/09/1989 00:00:00
Action Date Unknown: 1
Corrosion Expert Name: Not reported
Lab Flag: N
Date Added: 05/05/2000 08:31:26
Date Last Updated: 05/04/2002 08:15:40

Staff Id Who Did The Last Update: TANKS
MPCA Tank Number: R01
Above Or Underground: 1
Tank Action ID: 286960
Contractor Number: Not reported
Supervisor Number: Not reported
Tank Action: 1
Action Date: 01/01/1970 00:00:00
Action Date Unknown: 1
Corrosion Expert Name: Not reported
Lab Flag: Not reported
Date Added: 05/05/2000 08:31:26
Date Last Updated: 05/04/2002 08:15:40

Staff Id Who Did The Last Update: TANKS
MPCA Tank Number: U03
Above Or Underground: 1
Tank Action ID: 286961
Contractor Number: Not reported
Supervisor Number: Not reported
Tank Action: 1
Action Date: 01/01/1970 00:00:00
Action Date Unknown: 1
Corrosion Expert Name: Not reported
Lab Flag: Not reported
Date Added: 05/05/2000 08:30:15
Date Last Updated: 05/04/2002 08:15:40

Tank C:

MPCA Tank Number: P02
Above Or Underground: 1
Compartment Number: 1
Tank Stored Product Code: 14
Tank Stored Product Desc: GASOLINE
Compartment Cap: 6000
Heating: 1
Other Desc: Not reported
Date Added: 10/10/1999 10:58:03
Date Last Updated: 05/04/2002 08:15:40

MPCA Tank Number: R01
Above Or Underground: 1
Compartment Number: 1
Tank Stored Product Code: 14
Tank Stored Product Desc: GASOLINE
Compartment Cap: 6000

Map ID
Direction
Distance
Elevation

MAP FINDINGS

Site

Database(s)

EDR ID Number
EPA ID Number

QUALITY TOYOTA (Continued)

U000881947

Heating: 1
Other Desc: Not reported
Date Added: 10/10/1999 10:58:03
Date Last Updated: 05/04/2002 08:15:40

MPCA Tank Number: U03
Above Or Underground: 1
Compartment Number: 1
Tank Stored Product Code: 14
Tank Stored Product Desc: GASOLINE
Compartment Cap: 8000
Heating: 1
Other Desc: Not reported
Date Added: 10/10/1999 10:58:03
Date Last Updated: 05/04/2002 08:15:40

Item Compart ID: 8827-EQUI0000000003-1
AI ID: 8827
Tank Site ID: TS10906
Item ID: 8827-EQUI0000000003
SI Type: Underground Storage Tank System
SI Design: U03
SI Description: Not reported
Compartment Number: 1
Substance: Gasoline
Wall Type: Single
Overfill Prevention System: Not reported
Install Date: 1/1/1970
Material: Bare/Paint/Asph Coat Steel
Status Change Date: 1/1/1970
Tank Status: Removed
Tanks Contractor: Not reported
Capacity Gallons: 8000
Longitude: -96.08994934
Latitude: 46.27016786
Coord Collection Method: Public Land Survey-Two Quarter
Owner: J B & Serene Skogmo
Owner Address: N Park St
Owner City: Fergus Falls
Owner State: MN
Owner Zip: 56537
Tanks URL: https://cf.pca.state.mn.us/programs/tank_leak/siteDetail.cfm?id=10906&programInterest=TS

UST Prior to 08/2016:

Envid: U000881947
Program Interest Id: 199930
Facility Address 2: Not reported
Address Id: 36178
MPCA Tank Number: P02
Above/Under Ground: 2
Piping Cathodic Protection: 3
Tank Cathodic Protection: 1
Substance: 14
Client Tank Number: P02
AST Base Material: Not reported
Piping Material: 2
Piping Material Desc: Not reported

Map ID
Direction
Distance
Elevation

MAP FINDINGS

Site

Database(s)

EDR ID Number
EPA ID Number

QUALITY TOYOTA (Continued)

U000881947

Secondary Containment Tank: Not reported
Secondary Containment Pipe: Not reported
Tank Material: 1
Tank Dispenser Code: 1
Tank Status Code: 5
Tank Capacity: 6000
Tank Registration Date: 12/30/1986 00:00:00
Unregulated Tank Registration Date: Not reported
Compartmental Tank Flag: Not reported
Heating Product Flag: U
HazWaste Generator Id: Not reported
Product Replaced Date: Not reported
Comments: Not reported
Date Added: 10/10/1999 10:56:35
Date Last Updated: 01/07/2013 10:50:58
Staff Id Who Did The Last Update: RSUCHAN
In Compliance: Y
Serial Number: Not reported
Tank Dual Use: N
Preferred ID: 10906

Envid: U000881947
Program Interest Id: 199930
Facility Address 2: Not reported
Address Id: 36178
MPCA Tank Number: R01
Above/Under Ground: 2
Piping Cathodic Protection: 3
Tank Cathodic Protection: 1
Substance: 14
Client Tank Number: R01
AST Base Material: Not reported
Piping Material: 2
Piping Material Desc: Not reported
Secondary Containment Tank: Not reported
Secondary Containment Pipe: Not reported
Tank Material: 1
Tank Dispenser Code: 1
Tank Status Code: 5
Tank Capacity: 6000
Tank Registration Date: 12/30/1986 00:00:00
Unregulated Tank Registration Date: Not reported
Compartmental Tank Flag: Not reported
Heating Product Flag: U
HazWaste Generator Id: Not reported
Product Replaced Date: Not reported
Comments: Not reported
Date Added: 10/10/1999 10:56:35
Date Last Updated: 01/07/2013 10:50:58
Staff Id Who Did The Last Update: RSUCHAN
In Compliance: Y
Serial Number: Not reported
Tank Dual Use: N
Preferred ID: 10906

Envid: U000881947
Program Interest Id: 199930

Map ID
Direction
Distance
Elevation

MAP FINDINGS

Site

Database(s)

EDR ID Number
EPA ID Number

QUALITY TOYOTA (Continued)

U000881947

Facility Address 2: Not reported
Address Id: 36178
MPCA Tank Number: U03
Above/Under Ground: 2
Piping Cathodic Protection: 3
Tank Cathodic Protection: 1
Substance: 14
Client Tank Number: U03
AST Base Material: Not reported
Piping Material: 2
Piping Material Desc: Not reported
Secondary Containment Tank: Not reported
Secondary Containment Pipe: Not reported
Tank Material: 1
Tank Dispenser Code: 1
Tank Status Code: 5
Tank Capacity: 8000
Tank Registration Date: 12/30/1986 00:00:00
Unregulated Tank Registration Date: Not reported
Compartmental Tank Flag: Not reported
Heating Product Flag: U
HazWaste Generator Id: Not reported
Product Replaced Date: Not reported
Comments: Not reported
Date Added: 10/10/1999 10:56:35
Date Last Updated: 01/07/2013 10:50:58
Staff Id Who Did The Last Update: RSUCHAN
In Compliance: Y
Serial Number: Not reported
Tank Dual Use: N
Preferred ID: 10906

Lat/Long:

Latitude Degree: 46
Latitude Minute: 17
Latitude Second: .46
Longitude Degree: -96
Longitude Minute: 5
Longitude Second: 40.8
Staff Id Who Did The Last Update: MAPT_NC
Program Id: 199930
Latlong ID: 57545
Collection Date: 03/12/2010 17:48:23
LatLong Description: Not reported
TMSP Added: 02/24/2001 00:00:00
Date Last Updated: 03/12/2010 18:14:22
Coord Source Type: 2
Org Name Source: MPCA

TabSite:

Facility Code: 44
Staff Id Who Did The Last Update: SYS
Program Interest Id: 199930
Above Or Underground: 1
Indian Reservation: 1
UST Registration Date: 12/30/1986 00:00:00

Map ID
Direction
Distance
Elevation

MAP FINDINGS

Site

Database(s)

EDR ID Number
EPA ID Number

QUALITY TOYOTA (Continued)

U000881947

AST Registration Date: Not reported
Date Added: 07/23/1992 19:11:05
Date Last Updated: 05/23/2003 09:21:02
Max Monthly Gallons: Not reported
Vapor Recovery Installed: 1
Vapor Notify Required: 1

Tank A:

Staff Id Who Did The Last Update: TANKS
MPCA Tank Number: P02
Above Or Underground: 1
Tank Action ID: 249330
Contractor Number: Not reported
Supervisor Number: Not reported
Tank Action: 1
Action Date: 05/09/1989 00:00:00
Action Date Unknown: 1
Corrosion Expert Name: Not reported
Lab Flag: N
Date Added: 05/05/2000 08:31:26
Date Last Updated: 05/04/2002 08:15:40

Staff Id Who Did The Last Update: TANKS
MPCA Tank Number: P02
Above Or Underground: 1
Tank Action ID: 286959
Contractor Number: Not reported
Supervisor Number: Not reported
Tank Action: 1
Action Date: 01/01/1970 00:00:00
Action Date Unknown: 1
Corrosion Expert Name: Not reported
Lab Flag: Not reported
Date Added: 05/05/2000 08:31:26
Date Last Updated: 05/04/2002 08:15:40

Staff Id Who Did The Last Update: TANKS
MPCA Tank Number: R01
Above Or Underground: 1
Tank Action ID: 249331
Contractor Number: Not reported
Supervisor Number: Not reported
Tank Action: 1
Action Date: 05/09/1989 00:00:00
Action Date Unknown: 1
Corrosion Expert Name: Not reported
Lab Flag: N
Date Added: 05/05/2000 08:31:26
Date Last Updated: 05/04/2002 08:15:40

Staff Id Who Did The Last Update: TANKS
MPCA Tank Number: R01
Above Or Underground: 1
Tank Action ID: 286960
Contractor Number: Not reported
Supervisor Number: Not reported
Tank Action: 1

Map ID
Direction
Distance
Elevation

MAP FINDINGS

Site

Database(s)

EDR ID Number
EPA ID Number

QUALITY TOYOTA (Continued)

U000881947

Action Date: 01/01/1970 00:00:00
Action Date Unknown: 1
Corrosion Expert Name: Not reported
Lab Flag: Not reported
Date Added: 05/05/2000 08:31:26
Date Last Updated: 05/04/2002 08:15:40

Staff Id Who Did The Last Update: TANKS
MPCA Tank Number: U03
Above Or Underground: 1
Tank Action ID: 286961
Contractor Number: Not reported
Supervisor Number: Not reported
Tank Action: 1
Action Date: 01/01/1970 00:00:00
Action Date Unknown: 1
Corrosion Expert Name: Not reported
Lab Flag: Not reported
Date Added: 05/05/2000 08:30:15
Date Last Updated: 05/04/2002 08:15:40

Tank C:

MPCA Tank Number: P02
Above Or Underground: 1
Compartment Number: 1
Tank Stored Product Code: 14
Tank Stored Product Desc: GASOLINE
Compartment Cap: 6000
Heating: 1
Other Desc: Not reported
Date Added: 10/10/1999 10:58:03
Date Last Updated: 05/04/2002 08:15:40

MPCA Tank Number: R01
Above Or Underground: 1
Compartment Number: 1
Tank Stored Product Code: 14
Tank Stored Product Desc: GASOLINE
Compartment Cap: 6000
Heating: 1
Other Desc: Not reported
Date Added: 10/10/1999 10:58:03
Date Last Updated: 05/04/2002 08:15:40

MPCA Tank Number: U03
Above Or Underground: 1
Compartment Number: 1
Tank Stored Product Code: 14
Tank Stored Product Desc: GASOLINE
Compartment Cap: 8000
Heating: 1
Other Desc: Not reported
Date Added: 10/10/1999 10:58:03
Date Last Updated: 05/04/2002 08:15:40

Map ID
Direction
Distance
Elevation

MAP FINDINGS

Site

Database(s)

EDR ID Number
EPA ID Number

QUALITY TOYOTA (Continued)

U000881947

MN Financial Assurance 1:

PROGRAM ID: 199930
Township Name: Not reported
Region: 1
Interest Type: Tank site
ADDR ID: 36178
Interest Telephone: NO CORE PI PH.
Preferred ID: 10906
Interest Start Date: 07/23/1992
Interest End Date: 08/28/2006
Activity Flag: N
TMSP Added: 08/28/2006
TMSP Last Update: 11/10/2014 08:17:05
Staff ID Last Update: RGAGLE
Source: CORE
Source ID: 26178
Country Code: USA
FOR State: Not reported
FOR Zone: Not reported
FIPS County Code: 111
Comments: Not reported

PROGRAM ID: 199930
Township Name: Not reported
Region: 1
Interest Type: Deleted Tank Site
ADDR ID: 198619
Interest Telephone: Not reported
Preferred ID: 10906
Interest Start Date: 07/23/1992
Interest End Date: Not reported
Activity Flag: Not reported
TMSP Added: 07/23/1992
TMSP Last Update: 08/28/2006 09:11:54
Staff ID Last Update: RSUCHAN
Source: TALES
Source ID: 0
Country Code: USA
FOR State: Not reported
FOR Zone: None
FIPS County Code: 111
Comments: Not reported

Latitude Longitude:

Program Id: 199930
Lat/Long ID: 57545
Latitude Degrees: 46
Latitude Minutes: 17
Latitude Seconds: .46
Longitude Degrees: -96
Longitude Minutes: 5
Longitude Seconds: 40.8
Collection Date: 03/12/2010 17:48:23
Lat/Long Description: Not reported
TMSP Added: 02/24/2001 00:00:00
TMSP Last Update: 03/12/2010 18:14:22

Map ID
Direction
Distance
Elevation

MAP FINDINGS

Site

Database(s)

EDR ID Number
EPA ID Number

QUALITY TOYOTA (Continued)

U000881947

Staff ID Last Update: MAPT_NC
Coord Source Type: 2
Org Name Source: MPCA
Coord Coll Meth: A1
Map Scale Code: T
Source: CORE
Site ID: 26178
Spatial ID: 51370003

Tab Site:

Program Id: 199930
Facility Code: 44
Above or Under Code: 2
Indian Reservation: N
Ust Registration Date: 12/30/1986 00:00:00
Ast Registration Date: Not reported
TMSP Added: 07/23/1992 19:11:05
TMSP Last Update: 05/23/2003 09:21:02
Staff ID Last Update: SYS
Max Monthly Gallons: Not reported
Vapor Recovery Installed: U
Vapor Notif Required: U

MANIFEST:

Manifest ID: 526290
Generator ID: MND985700855
Generator AI ID: 8827
Transporter 1 ID: ILD051060408
Transporter 1 AI ID: 37854
Transporter 1 AI Name: Safety Kleen Corp Headquarters
Transporter 1 Address: 777 Big Timber Rd
Transporter 1 City: Elgin
Transporter 1 State: IL
Transporter 1 ZIP: 60123-1488
Transporter 2 ID: Not reported
Transporter 2 AI ID: Not reported
Transporter 2 AI Name: Not reported
Transporter 2 Address: Not reported
Transporter 2 City: Not reported
Transporter 2 State: Not reported
Transporter 2 ZIP: Not reported
TSD ID: NDD000716738
TSD AI ID: 37705
TSD AI Name: Safety Kleen Corp
TSD Address: 1537 1/2 1st Ave S
TSD City: Fargo
TSD State: ND
TSD Zip: 58103-1501
Gen Copy Recd Date: Not reported
Fac Copy Recd Date: 1991-04-15 00:00:00
Gen Ship Date: 1991-04-10 00:00:00
Trans 1 Recd Date: 1991-04-10 00:00:00
Trans 2 Recd Date: Not reported
Tsd Recd Date: 1991-04-11 00:00:00
Comments: Not reported

Map ID
Direction
Distance
Elevation

MAP FINDINGS

Site

Database(s)

EDR ID Number
EPA ID Number

QUALITY TOYOTA (Continued)

U000881947

Contact:

Generator AI ID: 8827
Generator ID: MND985700855
Generator AI Name: Quality Toyota
Generator Contact: Mike Holstrom
Contact Address: 1125 W Lincoln Ave
Contact City: Fergus Falls
Contact State: MN
Contact Zip: 56537
Contact Email: Not reported
Contact Phone: 218-739-3247

NAIC:

Generator AI ID: 8827
Generator ID: MND985700855
Generator AI Name: Quality Toyota
NAIC Code: 441110
NAIC Desc: 441110 - New Car Dealers

Detail:

Manifest ID: 526290
Manifest Row: 1
Haz Material Name: PETROLEUM NAPHTHA,COMBUS. LIQ.
Haz Class Number: Not reported
UN NA Number: UN1255
Packing Group Number: Not reported
Container Qty: 2
Container Code: DMML
Waste Qty: 121
Waste Units Code: IB
Waste Code List: D001

Manifest ID: 526291
Generator ID: MND985700855
Generator AI ID: 8827
Transporter 1 ID: NDD000716738
Transporter 1 AI ID: 37705
Transporter 1 AI Name: Safety Kleen Corp
Transporter 1 Address: 1537 1/2 1st Ave S
Transporter 1 City: Fargo
Transporter 1 State: ND
Transporter 1 ZIP: 58103-1501
Transporter 2 ID: Not reported
Transporter 2 AI ID: Not reported
Transporter 2 AI Name: Not reported
Transporter 2 Address: Not reported
Transporter 2 City: Not reported
Transporter 2 State: Not reported
Transporter 2 ZIP: Not reported
TSD ID: NDD000716738
TSD AI ID: 37705
TSD AI Name: Safety Kleen Corp
TSD Address: 1537 1/2 1st Ave S
TSD City: Fargo
TSD State: ND

Map ID
Direction
Distance
Elevation

MAP FINDINGS

Site

Database(s)

EDR ID Number
EPA ID Number

QUALITY TOYOTA (Continued)

U000881947

TSD Zip: 58103-1501
Gen Copy Recd Date: 2/21/1995 0:00:00
Fac Copy Recd Date: 1995-02-21 00:00:00
Gen Ship Date: 1995-02-13 00:00:00
Trans 1 Recd Date: 1995-02-13 00:00:00
Trans 2 Recd Date: Not reported
Tsd Recd Date: 1995-02-13 00:00:00
Comments: Not reported

Contact:

Generator AI ID: 8827
Generator ID: MND985700855
Generator AI Name: Quality Toyota
Generator Contact: Mike Holstrom
Contact Address: 1125 W Lincoln Ave
Contact City: Fergus Falls
Contact State: MN
Contact Zip: 56537
Contact Email: Not reported
Contact Phone: 218-739-3247

NAIC:

Generator AI ID: 8827
Generator ID: MND985700855
Generator AI Name: Quality Toyota
NAIC Code: 441110
NAIC Desc: 441110 - New Car Dealers

Detail:

Manifest ID: 526291
Manifest Row: 1
Haz Material Name: WASTE COMBUSTIBLE LIQUID
Haz Class Number: Not reported
UN NA Number: NA1993
Packing Group Number: Not reported
Container Qty: 1
Container Code: DMML
Waste Qty: 8
Waste Units Code: AD
Waste Code List: D039

Manifest ID: 526292
Generator ID: MND985700855
Generator AI ID: 8827
Transporter 1 ID: ILD051060408
Transporter 1 AI ID: 37854
Transporter 1 AI Name: Safety Kleen Corp Headquarters
Transporter 1 Address: 777 Big Timber Rd
Transporter 1 City: Elgin
Transporter 1 State: IL
Transporter 1 ZIP: 60123-1488
Transporter 2 ID: Not reported
Transporter 2 AI ID: Not reported
Transporter 2 AI Name: Not reported
Transporter 2 Address: Not reported
Transporter 2 City: Not reported

Map ID
Direction
Distance
Elevation

MAP FINDINGS

Site

Database(s)

EDR ID Number
EPA ID Number

QUALITY TOYOTA (Continued)

U000881947

Transporter 2 State: Not reported
Transporter 2 ZIP: Not reported
TSD ID: NDD000716738
TSD AI ID: 37705
TSD AI Name: Safety Kleen Corp
TSD Address: 1537 1/2 1st Ave S
TSD City: Fargo
TSD State: ND
TSD Zip: 58103-1501
Gen Copy Recd Date: 6/7/1993 0:00:00
Fac Copy Recd Date: 1993-06-07 00:00:00
Gen Ship Date: 1993-06-01 00:00:00
Trans 1 Recd Date: 1993-06-01 00:00:00
Trans 2 Recd Date: Not reported
Tsd Recd Date: 1993-06-01 00:00:00
Comments: Not reported

Contact:

Generator AI ID: 8827
Generator ID: MND985700855
Generator AI Name: Quality Toyota
Generator Contact: Mike Holstrom
Contact Address: 1125 W Lincoln Ave
Contact City: Fergus Falls
Contact State: MN
Contact Zip: 56537
Contact Email: Not reported
Contact Phone: 218-739-3247

NAIC:

Generator AI ID: 8827
Generator ID: MND985700855
Generator AI Name: Quality Toyota
NAIC Code: 441110
NAIC Desc: 441110 - New Car Dealers

Detail:

Manifest ID: 526292
Manifest Row: 1
Haz Material Name: PETROLEUM NAPHTHA,COMBUS. LIQ.
Haz Class Number: Not reported
UN NA Number: UN1255
Packing Group Number: Not reported
Container Qty: 1
Container Code: DMML
Waste Qty: 8
Waste Units Code: AD
Waste Code List: D001

Manifest ID: 526293
Generator ID: MND985700855
Generator AI ID: 8827
Transporter 1 ID: ILD051060408
Transporter 1 AI ID: 37854
Transporter 1 AI Name: Safety Kleen Corp Headquarters
Transporter 1 Address: 777 Big Timber Rd

Map ID
Direction
Distance
Elevation

MAP FINDINGS

Site

Database(s)

EDR ID Number
EPA ID Number

QUALITY TOYOTA (Continued)

U000881947

Transporter 1 City: Elgin
Transporter 1 State: IL
Transporter 1 ZIP: 60123-1488
Transporter 2 ID: Not reported
Transporter 2 AI ID: Not reported
Transporter 2 AI Name: Not reported
Transporter 2 Address: Not reported
Transporter 2 City: Not reported
Transporter 2 State: Not reported
Transporter 2 ZIP: Not reported
TSD ID: NDD000716738
TSD AI ID: 37705
TSD AI Name: Safety Kleen Corp
TSD Address: 1537 1/2 1st Ave S
TSD City: Fargo
TSD State: ND
TSD Zip: 58103-1501
Gen Copy Recd Date: Not reported
Fac Copy Recd Date: 1991-10-09 00:00:00
Gen Ship Date: 1991-10-03 00:00:00
Trans 1 Recd Date: 1991-10-03 00:00:00
Trans 2 Recd Date: Not reported
Tsd Recd Date: 1991-10-04 00:00:00
Comments: Not reported

Contact:

Generator AI ID: 8827
Generator ID: MND985700855
Generator AI Name: Quality Toyota
Generator Contact: Mike Holstrom
Contact Address: 1125 W Lincoln Ave
Contact City: Fergus Falls
Contact State: MN
Contact Zip: 56537
Contact Email: Not reported
Contact Phone: 218-739-3247

NAIC:

Generator AI ID: 8827
Generator ID: MND985700855
Generator AI Name: Quality Toyota
NAIC Code: 441110
NAIC Desc: 441110 - New Car Dealers

Detail:

Manifest ID: 526293
Manifest Row: 1
Haz Material Name: PETROLEUM NAPHTHA,COMBUS. LIQ.
Haz Class Number: Not reported
UN NA Number: UN1255
Packing Group Number: Not reported
Container Qty: 1
Container Code: DMML
Waste Qty: 47
Waste Units Code: IB
Waste Code List: D001

Map ID
Direction
Distance
Elevation

MAP FINDINGS

Site

Database(s)

EDR ID Number
EPA ID Number

QUALITY TOYOTA (Continued)

U000881947

Manifest ID: 526294
Generator ID: MND985700855
Generator AI ID: 8827
Transporter 1 ID: NDD000716738
Transporter 1 AI ID: 37705
Transporter 1 AI Name: Safety Kleen Corp
Transporter 1 Address: 1537 1/2 1st Ave S
Transporter 1 City: Fargo
Transporter 1 State: ND
Transporter 1 ZIP: 58103-1501
Transporter 2 ID: Not reported
Transporter 2 AI ID: Not reported
Transporter 2 AI Name: Not reported
Transporter 2 Address: Not reported
Transporter 2 City: Not reported
Transporter 2 State: Not reported
Transporter 2 ZIP: Not reported
TSD ID: NDD000716738
TSD AI ID: 37705
TSD AI Name: Safety Kleen Corp
TSD Address: 1537 1/2 1st Ave S
TSD City: Fargo
TSD State: ND
TSD Zip: 58103-1501
Gen Copy Recd Date: 4/13/1995 0:00:00
Fac Copy Recd Date: 1995-04-17 00:00:00
Gen Ship Date: 1995-04-10 00:00:00
Trans 1 Recd Date: 1995-04-10 00:00:00
Trans 2 Recd Date: Not reported
Tsd Recd Date: 1995-04-10 00:00:00
Comments: Not reported

Contact:

Generator AI ID: 8827
Generator ID: MND985700855
Generator AI Name: Quality Toyota
Generator Contact: Mike Holstrom
Contact Address: 1125 W Lincoln Ave
Contact City: Fergus Falls
Contact State: MN
Contact Zip: 56537
Contact Email: Not reported
Contact Phone: 218-739-3247

NAIC:

Generator AI ID: 8827
Generator ID: MND985700855
Generator AI Name: Quality Toyota
NAIC Code: 441110
NAIC Desc: 441110 - New Car Dealers

Detail:

Manifest ID: 526294
Manifest Row: 1
Haz Material Name: WASTE COMBUSTIBLE LIQUID
Haz Class Number: Not reported
UN NA Number: NA1993

Map ID
Direction
Distance
Elevation

MAP FINDINGS

Site

Database(s)

EDR ID Number
EPA ID Number

QUALITY TOYOTA (Continued)

U000881947

Packing Group Number: Not reported
Container Qty: 1
Container Code: DMML
Waste Qty: 7
Waste Units Code: AD
Waste Code List: D040

Manifest ID: 526294
Manifest Row: 2
Haz Material Name: WASTE COMBUSTIBLE LIQUID
Haz Class Number: Not reported
UN NA Number: NA1993
Packing Group Number: Not reported
Container Qty: 1
Container Code: DMML
Waste Qty: 11
Waste Units Code: AD
Waste Code List: D039

Manifest ID: 526295
Generator ID: MND985700855
Generator AI ID: 8827
Transporter 1 ID: ILD984908202
Transporter 1 AI ID: 37702
Transporter 1 AI Name: Safety Kleen Corp
Transporter 1 Address: 1000 N Randall Rd
Transporter 1 City: Elgin
Transporter 1 State: IL
Transporter 1 ZIP: 60123-2318
Transporter 2 ID: Not reported
Transporter 2 AI ID: Not reported
Transporter 2 AI Name: Not reported
Transporter 2 Address: Not reported
Transporter 2 City: Not reported
Transporter 2 State: Not reported
Transporter 2 ZIP: Not reported
TSD ID: NDD000716738
TSD AI ID: 37705
TSD AI Name: Safety Kleen Corp
TSD Address: 1537 1/2 1st Ave S
TSD City: Fargo
TSD State: ND
TSD Zip: 58103-1501
Gen Copy Recd Date: 7/6/1993 0:00:00
Fac Copy Recd Date: 1993-07-06 00:00:00
Gen Ship Date: 1993-06-30 00:00:00
Trans 1 Recd Date: 1993-06-30 00:00:00
Trans 2 Recd Date: Not reported
Tsd Recd Date: 1993-06-30 00:00:00
Comments: Not reported

Contact:
Generator AI ID: 8827
Generator ID: MND985700855
Generator AI Name: Quality Toyota
Generator Contact: Mike Holstrom
Contact Address: 1125 W Lincoln Ave

Map ID
Direction
Distance
Elevation

MAP FINDINGS

Site

Database(s)

EDR ID Number
EPA ID Number

QUALITY TOYOTA (Continued)

U000881947

Contact City: Fergus Falls
Contact State: MN
Contact Zip: 56537
Contact Email: Not reported
Contact Phone: 218-739-3247

NAIC:

Generator AI ID: 8827
Generator ID: MND985700855
Generator AI Name: Quality Toyota
NAIC Code: 441110
NAIC Desc: 441110 - New Car Dealers

Detail:

Manifest ID: 526295
Manifest Row: 1
Haz Material Name: PETROLEUM NAPHTHA,COMBUS. LIQ.
Haz Class Number: Not reported
UN NA Number: UN1255
Packing Group Number: Not reported
Container Qty: 2
Container Code: DMML
Waste Qty: 17
Waste Units Code: AD
Waste Code List: D001

Manifest ID: 526296
Generator ID: MND985700855
Generator AI ID: 8827
Transporter 1 ID: NDD000716738
Transporter 1 AI ID: 37705
Transporter 1 AI Name: Safety Kleen Corp
Transporter 1 Address: 1537 1/2 1st Ave S
Transporter 1 City: Fargo
Transporter 1 State: ND
Transporter 1 ZIP: 58103-1501
Transporter 2 ID: Not reported
Transporter 2 AI ID: Not reported
Transporter 2 AI Name: Not reported
Transporter 2 Address: Not reported
Transporter 2 City: Not reported
Transporter 2 State: Not reported
Transporter 2 ZIP: Not reported
TSD ID: NDD000716738
TSD AI ID: 37705
TSD AI Name: Safety Kleen Corp
TSD Address: 1537 1/2 1st Ave S
TSD City: Fargo
TSD State: ND
TSD Zip: 58103-1501
Gen Copy Recd Date: 5/16/1995 0:00:00
Fac Copy Recd Date: 1995-05-22 00:00:00
Gen Ship Date: 1995-05-10 00:00:00
Trans 1 Recd Date: 1995-05-10 00:00:00
Trans 2 Recd Date: Not reported

Map ID
Direction
Distance
Elevation

MAP FINDINGS

Site

Database(s)

EDR ID Number
EPA ID Number

QUALITY TOYOTA (Continued)

U000881947

Tsd Recd Date: 1995-05-10 00:00:00
Comments: Not reported

Contact:
Generator AI ID: 8827
Generator ID: MND985700855
Generator AI Name: Quality Toyota
Generator Contact: Mike Holstrom
Contact Address: 1125 W Lincoln Ave
Contact City: Fergus Falls
Contact State: MN
Contact Zip: 56537
Contact Email: Not reported
Contact Phone: 218-739-3247

NAIC:
Generator AI ID: 8827
Generator ID: MND985700855
Generator AI Name: Quality Toyota
NAIC Code: 441110
NAIC Desc: 441110 - New Car Dealers

Detail:
Manifest ID: 526296
Manifest Row: 1
Haz Material Name: WASTE COMBUSTIBLE LIQUID
Haz Class Number: Not reported
UN NA Number: NA1993
Packing Group Number: Not reported
Container Qty: 1
Container Code: DMML
Waste Qty: 11
Waste Units Code: AD
Waste Code List: D039

Manifest ID: 526297
Generator ID: MND985700855
Generator AI ID: 8827
Transporter 1 ID: ILD984908202
Transporter 1 AI ID: 37702
Transporter 1 AI Name: Safety Kleen Corp
Transporter 1 Address: 1000 N Randall Rd
Transporter 1 City: Elgin
Transporter 1 State: IL
Transporter 1 ZIP: 60123-2318
Transporter 2 ID: Not reported
Transporter 2 AI ID: Not reported
Transporter 2 AI Name: Not reported
Transporter 2 Address: Not reported
Transporter 2 City: Not reported
Transporter 2 State: Not reported
Transporter 2 ZIP: Not reported
TSD ID: NDD000716738
TSD AI ID: 37705
TSD AI Name: Safety Kleen Corp
TSD Address: 1537 1/2 1st Ave S

Map ID
Direction
Distance
Elevation

MAP FINDINGS

Site

Database(s)

EDR ID Number
EPA ID Number

QUALITY TOYOTA (Continued)

U000881947

TSD City: Fargo
TSD State: ND
TSD Zip: 58103-1501
Gen Copy Recd Date: 8/9/1993 0:00:00
Fac Copy Recd Date: 1993-08-12 00:00:00
Gen Ship Date: 1993-08-04 00:00:00
Trans 1 Recd Date: 1993-08-04 00:00:00
Trans 2 Recd Date: Not reported
Tsd Recd Date: 1993-08-04 00:00:00
Comments: Not reported

Contact:

Generator AI ID: 8827
Generator ID: MND985700855
Generator AI Name: Quality Toyota
Generator Contact: Mike Holstrom
Contact Address: 1125 W Lincoln Ave
Contact City: Fergus Falls
Contact State: MN
Contact Zip: 56537
Contact Email: Not reported
Contact Phone: 218-739-3247

NAIC:

Generator AI ID: 8827
Generator ID: MND985700855
Generator AI Name: Quality Toyota
NAIC Code: 441110
NAIC Desc: 441110 - New Car Dealers

Detail:

Manifest ID: 526297
Manifest Row: 1
Haz Material Name: PETROLEUM NAPHTHA,COMBUS. LIQ.
Haz Class Number: Not reported
UN NA Number: NA1993
Packing Group Number: Not reported
Container Qty: 1
Container Code: DMML
Waste Qty: 8
Waste Units Code: AD
Waste Code List: D001

Manifest ID: 526298
Generator ID: MND985700855
Generator AI ID: 8827
Transporter 1 ID: ILD051060408
Transporter 1 AI ID: 37854
Transporter 1 AI Name: Safety Kleen Corp Headquarters
Transporter 1 Address: 777 Big Timber Rd
Transporter 1 City: Elgin
Transporter 1 State: IL
Transporter 1 ZIP: 60123-1488
Transporter 2 ID: Not reported
Transporter 2 AI ID: Not reported
Transporter 2 AI Name: Not reported

Map ID
Direction
Distance
Elevation

MAP FINDINGS

Site

Database(s)

EDR ID Number
EPA ID Number

QUALITY TOYOTA (Continued)

U000881947

Transporter 2 Address: Not reported
Transporter 2 City: Not reported
Transporter 2 State: Not reported
Transporter 2 ZIP: Not reported
TSD ID: NDD000716738
TSD AI ID: 37705
TSD AI Name: Safety Kleen Corp
TSD Address: 1537 1/2 1st Ave S
TSD City: Fargo
TSD State: ND
TSD Zip: 58103-1501
Gen Copy Recd Date: Not reported
Fac Copy Recd Date: 1991-12-04 00:00:00
Gen Ship Date: 1991-11-26 00:00:00
Trans 1 Recd Date: 1991-11-26 00:00:00
Trans 2 Recd Date: Not reported
Tsd Recd Date: 1991-11-27 00:00:00
Comments: Not reported

Contact:

Generator AI ID: 8827
Generator ID: MND985700855
Generator AI Name: Quality Toyota
Generator Contact: Mike Holstrom
Contact Address: 1125 W Lincoln Ave
Contact City: Fergus Falls
Contact State: MN
Contact Zip: 56537
Contact Email: Not reported
Contact Phone: 218-739-3247

NAIC:

Generator AI ID: 8827
Generator ID: MND985700855
Generator AI Name: Quality Toyota
NAIC Code: 441110
NAIC Desc: 441110 - New Car Dealers

Detail:

Manifest ID: 526298
Manifest Row: 1
Haz Material Name: PETROLEUM NAPHTHA,COMBUS. LIQ.
Haz Class Number: Not reported
UN NA Number: UN1255
Packing Group Number: Not reported
Container Qty: 1
Container Code: DMML
Waste Qty: 47
Waste Units Code: IB
Waste Code List: D001

Manifest ID: 526299
Generator ID: MND985700855
Generator AI ID: 8827
Transporter 1 ID: ILD984908202
Transporter 1 AI ID: 37702

Map ID
Direction
Distance
Elevation

MAP FINDINGS

Site

Database(s)

EDR ID Number
EPA ID Number

QUALITY TOYOTA (Continued)

U000881947

Transporter 1 AI Name: Safety Kleen Corp
Transporter 1 Address: 1000 N Randall Rd
Transporter 1 City: Elgin
Transporter 1 State: IL
Transporter 1 ZIP: 60123-2318
Transporter 2 ID: Not reported
Transporter 2 AI ID: Not reported
Transporter 2 AI Name: Not reported
Transporter 2 Address: Not reported
Transporter 2 City: Not reported
Transporter 2 State: Not reported
Transporter 2 ZIP: Not reported
TSD ID: NDD000716738
TSD AI ID: 37705
TSD AI Name: Safety Kleen Corp
TSD Address: 1537 1/2 1st Ave S
TSD City: Fargo
TSD State: ND
TSD Zip: 58103-1501
Gen Copy Recd Date: 9/7/1993 0:00:00
Fac Copy Recd Date: 1993-09-08 00:00:00
Gen Ship Date: 1993-09-01 00:00:00
Trans 1 Recd Date: 1993-09-01 00:00:00
Trans 2 Recd Date: Not reported
Tsd Recd Date: 1993-09-01 00:00:00
Comments: Not reported

Contact:

Generator AI ID: 8827
Generator ID: MND985700855
Generator AI Name: Quality Toyota
Generator Contact: Mike Holstrom
Contact Address: 1125 W Lincoln Ave
Contact City: Fergus Falls
Contact State: MN
Contact Zip: 56537
Contact Email: Not reported
Contact Phone: 218-739-3247

NAIC:

Generator AI ID: 8827
Generator ID: MND985700855
Generator AI Name: Quality Toyota
NAIC Code: 441110
NAIC Desc: 441110 - New Car Dealers

Detail:

Manifest ID: 526299
Manifest Row: 1
Haz Material Name: PETROLEUM NAPHTHA,COMBUS. LIQ.
Haz Class Number: Not reported
UN NA Number: NA1993
Packing Group Number: Not reported
Container Qty: 1
Container Code: DMML
Waste Qty: 8
Waste Units Code: AD

Map ID
Direction
Distance
Elevation

MAP FINDINGS

Site

Database(s)

EDR ID Number
EPA ID Number

QUALITY TOYOTA (Continued)

U000881947

Waste Code List: D001

Manifest ID: 526300
Generator ID: MND985700855
Generator AI ID: 8827
Transporter 1 ID: ILD984908202
Transporter 1 AI ID: 37702
Transporter 1 AI Name: Safety Kleen Corp
Transporter 1 Address: 1000 N Randall Rd
Transporter 1 City: Elgin
Transporter 1 State: IL
Transporter 1 ZIP: 60123-2318
Transporter 2 ID: Not reported
Transporter 2 AI ID: Not reported
Transporter 2 AI Name: Not reported
Transporter 2 Address: Not reported
Transporter 2 City: Not reported
Transporter 2 State: Not reported
Transporter 2 ZIP: Not reported
TSD ID: NDD000716738
TSD AI ID: 37705
TSD AI Name: Safety Kleen Corp
TSD Address: 1537 1/2 1st Ave S
TSD City: Fargo
TSD State: ND
TSD Zip: 58103-1501
Gen Copy Recd Date: 9/27/1993 0:00:00
Fac Copy Recd Date: 1993-09-27 00:00:00
Gen Ship Date: 1993-09-22 00:00:00
Trans 1 Recd Date: 1993-09-22 00:00:00
Trans 2 Recd Date: Not reported
Tsd Recd Date: 1993-09-22 00:00:00
Comments: Not reported

Contact:
Generator AI ID: 8827
Generator ID: MND985700855
Generator AI Name: Quality Toyota
Generator Contact: Mike Holstrom
Contact Address: 1125 W Lincoln Ave
Contact City: Fergus Falls
Contact State: MN
Contact Zip: 56537
Contact Email: Not reported
Contact Phone: 218-739-3247

NAIC:
Generator AI ID: 8827
Generator ID: MND985700855
Generator AI Name: Quality Toyota
NAIC Code: 441110
NAIC Desc: 441110 - New Car Dealers

Detail:
Manifest ID: 526300
Manifest Row: 1

Map ID
Direction
Distance
Elevation

MAP FINDINGS

Site

Database(s)

EDR ID Number
EPA ID Number

QUALITY TOYOTA (Continued)

U000881947

Haz Material Name:	PETROLEUM NAPHTHA,COMBUS. LIQ.
Haz Class Number:	Not reported
UN NA Number:	NA1993
Packing Group Number:	Not reported
Container Qty:	2
Container Code:	DMML
Waste Qty:	16
Waste Units Code:	AD
Waste Code List:	D001

[Click this hyperlink](#) while viewing on your computer to access
38 additional MN MANIFEST: record(s) in the EDR Site Report.

WIMN:

Status:	N
Latitude:	46.2834617
Longitude:	-96.09466689999999
Item ID:	8827-AISI0000008827
AI ID:	8827
Document ID:	0
Subject Item Type Code:	CON
Subject Item Category Code:	AISI
Subject Item ID:	8827
Subject Item Category Description:	Agency Interest
Subject Item Type Description:	Conventional Site
Description:	Not reported
Subject Item Designation:	Not reported
MPCA Program:	Multiple Programs
Program List:	HW; TL
City, Township or Unorganized code:	239475
City, Township or Unorganized Name:	Fergus Falls
Congressional District Code:	7
House District:	8A
Senate District:	8
USGS 8-digits:	09020103
USGS 8-digits Name:	Otter Tail River
USGS 10-digits:	902010309
USGS 12-digits:	90201030904
USGS 12-digits Name:	City of Fergus Falls-Otter Tail River
MDH Drinking Water Management Code:	0
MDH Drinking Water Management Name:	Not reported
Location Description:	Not reported
Township, Range, Direction, Section QQ:	13343233dd
PLS Township:	133
Range:	43
Range Direction:	W
Section:	33
Quarters:	dd
Collection Method Code:	A1
Method Description:	Address Matching House Number
Ref Code:	GEN
Ref Description:	General Location
Location Verified Flag:	N
Collection Date:	09/27/2015
Timestamp of Creation:	07/26/1999
User Name of Creator:	DELTA_M_R1

Map ID
Direction
Distance
Elevation

MAP FINDINGS

Site

Database(s)

EDR ID Number
EPA ID Number

QUALITY TOYOTA (Continued)

U000881947

Timestamp of Last Update: 04/26/2016
User Name of Last Update: spatial_
Status Date: Not reported
The Delta Spatial ID: 11649
Activity: Multiple Activities
Activity List: Hazardous Waste; Underground Tanks
MPCA ID: Multiple IDs
MPCA List: MND985700855; TS0010906
Program List: Hazardous Waste; Tanks
Classification: New Car Dealers
Site URL: <http://cf.pca.state.mn.us/wimn/siteInfo.cfm?siteid=8827>

WIMN:

Legislative District: 8A
Latitude: 46.28351011
Longitude: -96.09653016
Activity: Multiple Activities
MPCA ID: Multiple Activities
Major Watershed: Otter Tail River
Site URL: <http://cf.pca.state.mn.us/wimn/siteInfo.cfm?siteid=26178>
Coordinate Collection Method: Address Matching House Number
Status: Inactive

Count: 1 records.

ORPHAN SUMMARY

<u>City</u>	<u>EDR ID</u>	<u>Site Name</u>	<u>Site Address</u>	<u>Zip</u>	<u>Database(s)</u>
FERGUS FALLS	1003872068	FERGUS FALLS GAS MFG SITE	WEST BISMARCK AVE & VINE AVE	56537	SEMS-ARCHIVE

GOVERNMENT RECORDS SEARCHED / DATA CURRENCY TRACKING

To maintain currency of the following federal and state databases, EDR contacts the appropriate governmental agency on a monthly or quarterly basis, as required.

Number of Days to Update: Provides confirmation that EDR is reporting records that have been updated within 90 days from the date the government agency made the information available to the public.

STANDARD ENVIRONMENTAL RECORDS

Federal NPL site list

NPL: National Priority List

National Priorities List (Superfund). The NPL is a subset of CERCLIS and identifies over 1,200 sites for priority cleanup under the Superfund Program. NPL sites may encompass relatively large areas. As such, EDR provides polygon coverage for over 1,000 NPL site boundaries produced by EPA's Environmental Photographic Interpretation Center (EPIC) and regional EPA offices.

Date of Government Version: 04/05/2017	Source: EPA
Date Data Arrived at EDR: 04/21/2017	Telephone: N/A
Date Made Active in Reports: 05/12/2017	Last EDR Contact: 07/07/2017
Number of Days to Update: 21	Next Scheduled EDR Contact: 10/16/2017
	Data Release Frequency: Quarterly

NPL Site Boundaries

Sources:

EPA's Environmental Photographic Interpretation Center (EPIC)
Telephone: 202-564-7333

EPA Region 1
Telephone 617-918-1143

EPA Region 6
Telephone: 214-655-6659

EPA Region 3
Telephone 215-814-5418

EPA Region 7
Telephone: 913-551-7247

EPA Region 4
Telephone 404-562-8033

EPA Region 8
Telephone: 303-312-6774

EPA Region 5
Telephone 312-886-6686

EPA Region 9
Telephone: 415-947-4246

EPA Region 10
Telephone 206-553-8665

Proposed NPL: Proposed National Priority List Sites

A site that has been proposed for listing on the National Priorities List through the issuance of a proposed rule in the Federal Register. EPA then accepts public comments on the site, responds to the comments, and places on the NPL those sites that continue to meet the requirements for listing.

Date of Government Version: 04/05/2017	Source: EPA
Date Data Arrived at EDR: 04/21/2017	Telephone: N/A
Date Made Active in Reports: 05/12/2017	Last EDR Contact: 07/07/2017
Number of Days to Update: 21	Next Scheduled EDR Contact: 10/16/2017
	Data Release Frequency: Quarterly

NPL LIENS: Federal Superfund Liens

Federal Superfund Liens. Under the authority granted the USEPA by CERCLA of 1980, the USEPA has the authority to file liens against real property in order to recover remedial action expenditures or when the property owner received notification of potential liability. USEPA compiles a listing of filed notices of Superfund Liens.

Date of Government Version: 10/15/1991	Source: EPA
Date Data Arrived at EDR: 02/02/1994	Telephone: 202-564-4267
Date Made Active in Reports: 03/30/1994	Last EDR Contact: 08/15/2011
Number of Days to Update: 56	Next Scheduled EDR Contact: 11/28/2011
	Data Release Frequency: No Update Planned

GOVERNMENT RECORDS SEARCHED / DATA CURRENCY TRACKING

Federal Delisted NPL site list

Delisted NPL: National Priority List Deletions

The National Oil and Hazardous Substances Pollution Contingency Plan (NCP) establishes the criteria that the EPA uses to delete sites from the NPL. In accordance with 40 CFR 300.425.(e), sites may be deleted from the NPL where no further response is appropriate.

Date of Government Version: 04/05/2017	Source: EPA
Date Data Arrived at EDR: 04/21/2017	Telephone: N/A
Date Made Active in Reports: 05/12/2017	Last EDR Contact: 07/07/2017
Number of Days to Update: 21	Next Scheduled EDR Contact: 10/16/2017
	Data Release Frequency: Quarterly

Federal CERCLIS list

FEDERAL FACILITY: Federal Facility Site Information listing

A listing of National Priority List (NPL) and Base Realignment and Closure (BRAC) sites found in the Comprehensive Environmental Response, Compensation and Liability Information System (CERCLIS) Database where EPA Federal Facilities Restoration and Reuse Office is involved in cleanup activities.

Date of Government Version: 11/07/2016	Source: Environmental Protection Agency
Date Data Arrived at EDR: 01/05/2017	Telephone: 703-603-8704
Date Made Active in Reports: 04/07/2017	Last EDR Contact: 07/07/2017
Number of Days to Update: 92	Next Scheduled EDR Contact: 10/16/2017
	Data Release Frequency: Varies

SEMS: Superfund Enterprise Management System

SEMS (Superfund Enterprise Management System) tracks hazardous waste sites, potentially hazardous waste sites, and remedial activities performed in support of EPA's Superfund Program across the United States. The list was formerly know as CERCLIS, renamed to SEMS by the EPA in 2015. The list contains data on potentially hazardous waste sites that have been reported to the USEPA by states, municipalities, private companies and private persons, pursuant to Section 103 of the Comprehensive Environmental Response, Compensation, and Liability Act (CERCLA). This dataset also contains sites which are either proposed to or on the National Priorities List (NPL) and the sites which are in the screening and assessment phase for possible inclusion on the NPL.

Date of Government Version: 02/07/2017	Source: EPA
Date Data Arrived at EDR: 04/19/2017	Telephone: 800-424-9346
Date Made Active in Reports: 05/05/2017	Last EDR Contact: 07/21/2017
Number of Days to Update: 16	Next Scheduled EDR Contact: 10/30/2017
	Data Release Frequency: Quarterly

Federal CERCLIS NFRAP site list

SEMS-ARCHIVE: Superfund Enterprise Management System Archive

GOVERNMENT RECORDS SEARCHED / DATA CURRENCY TRACKING

SEMS-ARCHIVE (Superfund Enterprise Management System Archive) tracks sites that have no further interest under the Federal Superfund Program based on available information. The list was formerly known as the CERCLIS-NFRAP, renamed to SEMS ARCHIVE by the EPA in 2015. EPA may perform a minimal level of assessment work at a site while it is archived if site conditions change and/or new information becomes available. Archived sites have been removed and archived from the inventory of SEMS sites. Archived status indicates that, to the best of EPA's knowledge, assessment at a site has been completed and that EPA has determined no further steps will be taken to list the site on the National Priorities List (NPL), unless information indicates this decision was not appropriate or other considerations require a recommendation for listing at a later time. The decision does not necessarily mean that there is no hazard associated with a given site; it only means that, based upon available information, the location is not judged to be potential NPL site.

Date of Government Version: 02/07/2017	Source: EPA
Date Data Arrived at EDR: 04/19/2017	Telephone: 800-424-9346
Date Made Active in Reports: 05/05/2017	Last EDR Contact: 07/28/2017
Number of Days to Update: 16	Next Scheduled EDR Contact: 10/30/2017
	Data Release Frequency: Quarterly

Federal RCRA CORRACTS facilities list

CORRACTS: Corrective Action Report

CORRACTS identifies hazardous waste handlers with RCRA corrective action activity.

Date of Government Version: 12/12/2016	Source: EPA
Date Data Arrived at EDR: 12/28/2016	Telephone: 800-424-9346
Date Made Active in Reports: 02/10/2017	Last EDR Contact: 08/11/2017
Number of Days to Update: 44	Next Scheduled EDR Contact: 10/09/2017
	Data Release Frequency: Quarterly

Federal RCRA non-CORRACTS TSD facilities list

RCRA-TSDF: RCRA - Treatment, Storage and Disposal

RCRAInfo is EPA's comprehensive information system, providing access to data supporting the Resource Conservation and Recovery Act (RCRA) of 1976 and the Hazardous and Solid Waste Amendments (HSWA) of 1984. The database includes selective information on sites which generate, transport, store, treat and/or dispose of hazardous waste as defined by the Resource Conservation and Recovery Act (RCRA). Transporters are individuals or entities that move hazardous waste from the generator offsite to a facility that can recycle, treat, store, or dispose of the waste. TSDFs treat, store, or dispose of the waste.

Date of Government Version: 12/12/2016	Source: Environmental Protection Agency
Date Data Arrived at EDR: 12/28/2016	Telephone: 312-886-6186
Date Made Active in Reports: 02/10/2017	Last EDR Contact: 08/11/2017
Number of Days to Update: 44	Next Scheduled EDR Contact: 10/09/2017
	Data Release Frequency: Quarterly

Federal RCRA generators list

RCRA-LQG: RCRA - Large Quantity Generators

RCRAInfo is EPA's comprehensive information system, providing access to data supporting the Resource Conservation and Recovery Act (RCRA) of 1976 and the Hazardous and Solid Waste Amendments (HSWA) of 1984. The database includes selective information on sites which generate, transport, store, treat and/or dispose of hazardous waste as defined by the Resource Conservation and Recovery Act (RCRA). Large quantity generators (LQGs) generate over 1,000 kilograms (kg) of hazardous waste, or over 1 kg of acutely hazardous waste per month.

Date of Government Version: 12/12/2016	Source: Environmental Protection Agency
Date Data Arrived at EDR: 12/28/2016	Telephone: 312-886-6186
Date Made Active in Reports: 02/10/2017	Last EDR Contact: 08/11/2017
Number of Days to Update: 44	Next Scheduled EDR Contact: 10/09/2017
	Data Release Frequency: Quarterly

GOVERNMENT RECORDS SEARCHED / DATA CURRENCY TRACKING

RCRA-SQG: RCRA - Small Quantity Generators

RCRAInfo is EPA's comprehensive information system, providing access to data supporting the Resource Conservation and Recovery Act (RCRA) of 1976 and the Hazardous and Solid Waste Amendments (HSWA) of 1984. The database includes selective information on sites which generate, transport, store, treat and/or dispose of hazardous waste as defined by the Resource Conservation and Recovery Act (RCRA). Small quantity generators (SQGs) generate between 100 kg and 1,000 kg of hazardous waste per month.

Date of Government Version: 12/12/2016	Source: Environmental Protection Agency
Date Data Arrived at EDR: 12/28/2016	Telephone: 312-886-6186
Date Made Active in Reports: 02/10/2017	Last EDR Contact: 08/11/2017
Number of Days to Update: 44	Next Scheduled EDR Contact: 10/09/2017
	Data Release Frequency: Quarterly

RCRA-CESQG: RCRA - Conditionally Exempt Small Quantity Generators

RCRAInfo is EPA's comprehensive information system, providing access to data supporting the Resource Conservation and Recovery Act (RCRA) of 1976 and the Hazardous and Solid Waste Amendments (HSWA) of 1984. The database includes selective information on sites which generate, transport, store, treat and/or dispose of hazardous waste as defined by the Resource Conservation and Recovery Act (RCRA). Conditionally exempt small quantity generators (CESQGs) generate less than 100 kg of hazardous waste, or less than 1 kg of acutely hazardous waste per month.

Date of Government Version: 12/12/2016	Source: Environmental Protection Agency
Date Data Arrived at EDR: 12/28/2016	Telephone: 312-886-6186
Date Made Active in Reports: 02/10/2017	Last EDR Contact: 08/11/2017
Number of Days to Update: 44	Next Scheduled EDR Contact: 10/09/2017
	Data Release Frequency: Varies

Federal institutional controls / engineering controls registries

LUCIS: Land Use Control Information System

LUCIS contains records of land use control information pertaining to the former Navy Base Realignment and Closure properties.

Date of Government Version: 12/28/2016	Source: Department of the Navy
Date Data Arrived at EDR: 01/04/2017	Telephone: 843-820-7326
Date Made Active in Reports: 04/07/2017	Last EDR Contact: 08/10/2017
Number of Days to Update: 93	Next Scheduled EDR Contact: 11/27/2017
	Data Release Frequency: Varies

US ENG CONTROLS: Engineering Controls Sites List

A listing of sites with engineering controls in place. Engineering controls include various forms of caps, building foundations, liners, and treatment methods to create pathway elimination for regulated substances to enter environmental media or effect human health.

Date of Government Version: 02/13/2017	Source: Environmental Protection Agency
Date Data Arrived at EDR: 02/28/2017	Telephone: 703-603-0695
Date Made Active in Reports: 06/09/2017	Last EDR Contact: 08/30/2017
Number of Days to Update: 101	Next Scheduled EDR Contact: 12/11/2017
	Data Release Frequency: Varies

US INST CONTROL: Sites with Institutional Controls

A listing of sites with institutional controls in place. Institutional controls include administrative measures, such as groundwater use restrictions, construction restrictions, property use restrictions, and post remediation care requirements intended to prevent exposure to contaminants remaining on site. Deed restrictions are generally required as part of the institutional controls.

Date of Government Version: 02/13/2017	Source: Environmental Protection Agency
Date Data Arrived at EDR: 02/28/2017	Telephone: 703-603-0695
Date Made Active in Reports: 06/09/2017	Last EDR Contact: 08/30/2017
Number of Days to Update: 101	Next Scheduled EDR Contact: 12/11/2017
	Data Release Frequency: Varies

GOVERNMENT RECORDS SEARCHED / DATA CURRENCY TRACKING

Federal ERNS list

ERNS: Emergency Response Notification System

Emergency Response Notification System. ERNS records and stores information on reported releases of oil and hazardous substances.

Date of Government Version: 09/26/2016
Date Data Arrived at EDR: 09/29/2016
Date Made Active in Reports: 11/11/2016
Number of Days to Update: 43

Source: National Response Center, United States Coast Guard
Telephone: 202-267-2180
Last EDR Contact: 06/28/2017
Next Scheduled EDR Contact: 10/09/2017
Data Release Frequency: Annually

State- and tribal - equivalent NPL

MN PLP: Permanent List of Priorities

The list identifies hazardous waste sites where investigation and cleanup are needed, cleanup is underway, or cleanup has been completed and long-term monitoring or maintenance continues.

Date of Government Version: 08/01/2016
Date Data Arrived at EDR: 09/20/2016
Date Made Active in Reports: 01/31/2017
Number of Days to Update: 133

Source: Pollution Control Agency
Telephone: 651-296-6139
Last EDR Contact: 09/07/2017
Next Scheduled EDR Contact: 12/18/2017
Data Release Frequency: Annually

State- and tribal - equivalent CERCLIS

SHWS: Superfund Site Information Listing

The SRS database includes all sites that the State Superfund Program is dealing with or has dealt with. The Superfund Program identifies, investigates and determines appropriate cleanup plans for abandoned or uncontrolled hazardous waste sites where a release or potential release of a hazardous substance poses a risk to human health or the environment.

Date of Government Version: 01/27/2017
Date Data Arrived at EDR: 02/08/2017
Date Made Active in Reports: 05/30/2017
Number of Days to Update: 111

Source: Minnesota Pollution Control Agency
Telephone: 651-296-6300
Last EDR Contact: 09/07/2017
Next Scheduled EDR Contact: 12/18/2017
Data Release Frequency: Annually

State and tribal landfill and/or solid waste disposal site lists

UNPERM LF: Unpermitted Facilities

These are facilities that have solid waste disposal yet are not permitted.

Date of Government Version: 05/04/2017
Date Data Arrived at EDR: 05/09/2017
Date Made Active in Reports: 06/01/2017
Number of Days to Update: 23

Source: Pollution Control Agency
Telephone: 651-757-2665
Last EDR Contact: 08/10/2017
Next Scheduled EDR Contact: 11/20/2017
Data Release Frequency: Quarterly

SWF/LF: Permitted Solid Waste Disposal Facilities

Solid Waste Facilities/Landfill Sites. SWF/LF type records typically contain an inventory of solid waste disposal facilities or landfills in a particular state. Depending on the state, these may be active or inactive facilities or open dumps that failed to meet RCRA Subtitle D Section 4004 criteria for solid waste landfills or disposal sites.

Date of Government Version: 12/09/2016
Date Data Arrived at EDR: 12/13/2016
Date Made Active in Reports: 05/30/2017
Number of Days to Update: 168

Source: Minnesota Pollution Control Agency
Telephone: 651-296-7276
Last EDR Contact: 08/10/2017
Next Scheduled EDR Contact: 11/20/2017
Data Release Frequency: Varies

GOVERNMENT RECORDS SEARCHED / DATA CURRENCY TRACKING

LCP: Closed Landfills Priority List

The Minnesota Legislature enacted a law to manage and clean up the state's closed Mixed Municipal Solid Waste Landfills. Under that law, the MPCA is required to create and periodically revise a priority list of qualified landfills, based on the relative health and environmental risks they present. The MPCA established the first such priority list in December, 1994.

Date of Government Version: 01/31/2017
Date Data Arrived at EDR: 03/01/2017
Date Made Active in Reports: 05/30/2017
Number of Days to Update: 90

Source: Minnesota Pollution Control Agency
Telephone: 651-296-9543
Source: Pollution Control Agency, GIS Section
Telephone: 651-296-7266
Last EDR Contact: 08/21/2017
Next Scheduled EDR Contact: 12/04/2017
Data Release Frequency: Annually

State and tribal leaking storage tank lists

LAST: Leaking Aboveground Storage Tanks

A listing of leaking aboveground storage tanks.

Date of Government Version: 01/27/2017
Date Data Arrived at EDR: 02/08/2017
Date Made Active in Reports: 03/09/2017
Number of Days to Update: 29

Source: Pollution Control Agency
Telephone: 651-296-6300
Last EDR Contact: 08/09/2017
Next Scheduled EDR Contact: 11/20/2017
Data Release Frequency: Semi-Annually

LUST: Leak Sites

Leaking Underground Storage Tank Incident Reports. LUST records contain an inventory of reported leaking underground storage tank incidents. Not all states maintain these records, and the information stored varies by state.

Date of Government Version: 01/27/2017
Date Data Arrived at EDR: 02/08/2017
Date Made Active in Reports: 03/09/2017
Number of Days to Update: 29

Source: Minnesota Pollution Control Agency
Telephone: 651-296-6300
Last EDR Contact: 08/09/2017
Next Scheduled EDR Contact: 11/20/2017
Data Release Frequency: Semi-Annually

INDIAN LUST R5: Leaking Underground Storage Tanks on Indian Land

Leaking underground storage tanks located on Indian Land in Michigan, Minnesota and Wisconsin.

Date of Government Version: 11/14/2016
Date Data Arrived at EDR: 01/26/2017
Date Made Active in Reports: 05/05/2017
Number of Days to Update: 99

Source: EPA, Region 5
Telephone: 312-886-7439
Last EDR Contact: 07/27/2017
Next Scheduled EDR Contact: 11/08/2017
Data Release Frequency: Varies

INDIAN LUST R1: Leaking Underground Storage Tanks on Indian Land

A listing of leaking underground storage tank locations on Indian Land.

Date of Government Version: 11/14/2016
Date Data Arrived at EDR: 01/26/2017
Date Made Active in Reports: 05/05/2017
Number of Days to Update: 99

Source: EPA Region 1
Telephone: 617-918-1313
Last EDR Contact: 07/27/2017
Next Scheduled EDR Contact: 11/08/2017
Data Release Frequency: Varies

INDIAN LUST R10: Leaking Underground Storage Tanks on Indian Land

LUSTs on Indian land in Alaska, Idaho, Oregon and Washington.

Date of Government Version: 10/07/2016
Date Data Arrived at EDR: 01/26/2017
Date Made Active in Reports: 05/05/2017
Number of Days to Update: 99

Source: EPA Region 10
Telephone: 206-553-2857
Last EDR Contact: 07/27/2017
Next Scheduled EDR Contact: 11/08/2017
Data Release Frequency: Quarterly

GOVERNMENT RECORDS SEARCHED / DATA CURRENCY TRACKING

INDIAN LUST R9: Leaking Underground Storage Tanks on Indian Land
LUSTs on Indian land in Arizona, California, New Mexico and Nevada

Date of Government Version: 10/06/2016	Source: Environmental Protection Agency
Date Data Arrived at EDR: 01/26/2017	Telephone: 415-972-3372
Date Made Active in Reports: 05/05/2017	Last EDR Contact: 07/27/2017
Number of Days to Update: 99	Next Scheduled EDR Contact: 11/08/2017
	Data Release Frequency: Quarterly

INDIAN LUST R8: Leaking Underground Storage Tanks on Indian Land
LUSTs on Indian land in Colorado, Montana, North Dakota, South Dakota, Utah and Wyoming.

Date of Government Version: 10/17/2016	Source: EPA Region 8
Date Data Arrived at EDR: 01/26/2017	Telephone: 303-312-6271
Date Made Active in Reports: 05/05/2017	Last EDR Contact: 07/27/2017
Number of Days to Update: 99	Next Scheduled EDR Contact: 11/08/2017
	Data Release Frequency: Quarterly

INDIAN LUST R7: Leaking Underground Storage Tanks on Indian Land
LUSTs on Indian land in Iowa, Kansas, and Nebraska

Date of Government Version: 09/01/2016	Source: EPA Region 7
Date Data Arrived at EDR: 01/26/2017	Telephone: 913-551-7003
Date Made Active in Reports: 05/05/2017	Last EDR Contact: 07/27/2017
Number of Days to Update: 99	Next Scheduled EDR Contact: 11/08/2017
	Data Release Frequency: Varies

INDIAN LUST R6: Leaking Underground Storage Tanks on Indian Land
LUSTs on Indian land in New Mexico and Oklahoma.

Date of Government Version: 10/01/2016	Source: EPA Region 6
Date Data Arrived at EDR: 01/26/2017	Telephone: 214-665-6597
Date Made Active in Reports: 05/05/2017	Last EDR Contact: 07/27/2017
Number of Days to Update: 99	Next Scheduled EDR Contact: 11/08/2017
	Data Release Frequency: Varies

INDIAN LUST R4: Leaking Underground Storage Tanks on Indian Land
LUSTs on Indian land in Florida, Mississippi and North Carolina.

Date of Government Version: 10/14/2016	Source: EPA Region 4
Date Data Arrived at EDR: 01/27/2017	Telephone: 404-562-8677
Date Made Active in Reports: 05/05/2017	Last EDR Contact: 07/28/2017
Number of Days to Update: 98	Next Scheduled EDR Contact: 11/08/2017
	Data Release Frequency: Semi-Annually

State and tribal registered storage tank lists

FEMA UST: Underground Storage Tank Listing
A listing of all FEMA owned underground storage tanks.

Date of Government Version: 01/01/2010	Source: FEMA
Date Data Arrived at EDR: 02/16/2010	Telephone: 202-646-5797
Date Made Active in Reports: 04/12/2010	Last EDR Contact: 07/14/2017
Number of Days to Update: 55	Next Scheduled EDR Contact: 10/23/2017
	Data Release Frequency: Varies

UST: Underground Storage Tank Database
Registered Underground Storage Tanks. UST's are regulated under Subtitle I of the Resource Conservation and Recovery Act (RCRA) and must be registered with the state department responsible for administering the UST program. Available information varies by state program.

GOVERNMENT RECORDS SEARCHED / DATA CURRENCY TRACKING

Date of Government Version: 01/27/2017
Date Data Arrived at EDR: 02/08/2017
Date Made Active in Reports: 03/07/2017
Number of Days to Update: 27

Source: Minnesota Pollution Control Agency
Telephone: 651-649-5451
Last EDR Contact: 08/09/2017
Next Scheduled EDR Contact: 11/20/2017
Data Release Frequency: Varies

AST: Aboveground Storage Tanks
Registered Aboveground Storage Tanks.

Date of Government Version: 01/27/2017
Date Data Arrived at EDR: 02/08/2017
Date Made Active in Reports: 03/07/2017
Number of Days to Update: 27

Source: Minnesota Pollution Control Agency
Telephone: 651-296-0930
Last EDR Contact: 08/09/2017
Next Scheduled EDR Contact: 11/20/2017
Data Release Frequency: Semi-Annually

INDIAN UST R10: Underground Storage Tanks on Indian Land

The Indian Underground Storage Tank (UST) database provides information about underground storage tanks on Indian land in EPA Region 10 (Alaska, Idaho, Oregon, Washington, and Tribal Nations).

Date of Government Version: 10/07/2016
Date Data Arrived at EDR: 01/26/2017
Date Made Active in Reports: 05/05/2017
Number of Days to Update: 99

Source: EPA Region 10
Telephone: 206-553-2857
Last EDR Contact: 07/27/2017
Next Scheduled EDR Contact: 11/08/2017
Data Release Frequency: Quarterly

INDIAN UST R8: Underground Storage Tanks on Indian Land

The Indian Underground Storage Tank (UST) database provides information about underground storage tanks on Indian land in EPA Region 8 (Colorado, Montana, North Dakota, South Dakota, Utah, Wyoming and 27 Tribal Nations).

Date of Government Version: 10/17/2016
Date Data Arrived at EDR: 01/26/2017
Date Made Active in Reports: 05/05/2017
Number of Days to Update: 99

Source: EPA Region 8
Telephone: 303-312-6137
Last EDR Contact: 07/27/2017
Next Scheduled EDR Contact: 11/08/2017
Data Release Frequency: Quarterly

INDIAN UST R9: Underground Storage Tanks on Indian Land

The Indian Underground Storage Tank (UST) database provides information about underground storage tanks on Indian land in EPA Region 9 (Arizona, California, Hawaii, Nevada, the Pacific Islands, and Tribal Nations).

Date of Government Version: 10/06/2016
Date Data Arrived at EDR: 01/26/2017
Date Made Active in Reports: 05/05/2017
Number of Days to Update: 99

Source: EPA Region 9
Telephone: 415-972-3368
Last EDR Contact: 07/27/2017
Next Scheduled EDR Contact: 11/08/2017
Data Release Frequency: Quarterly

INDIAN UST R7: Underground Storage Tanks on Indian Land

The Indian Underground Storage Tank (UST) database provides information about underground storage tanks on Indian land in EPA Region 7 (Iowa, Kansas, Missouri, Nebraska, and 9 Tribal Nations).

Date of Government Version: 09/01/2016
Date Data Arrived at EDR: 01/26/2017
Date Made Active in Reports: 05/05/2017
Number of Days to Update: 99

Source: EPA Region 7
Telephone: 913-551-7003
Last EDR Contact: 07/27/2017
Next Scheduled EDR Contact: 11/08/2017
Data Release Frequency: Varies

INDIAN UST R6: Underground Storage Tanks on Indian Land

The Indian Underground Storage Tank (UST) database provides information about underground storage tanks on Indian land in EPA Region 6 (Louisiana, Arkansas, Oklahoma, New Mexico, Texas and 65 Tribes).

GOVERNMENT RECORDS SEARCHED / DATA CURRENCY TRACKING

Date of Government Version: 10/01/2016	Source: EPA Region 6
Date Data Arrived at EDR: 01/26/2017	Telephone: 214-665-7591
Date Made Active in Reports: 05/05/2017	Last EDR Contact: 07/27/2017
Number of Days to Update: 99	Next Scheduled EDR Contact: 11/08/2017
	Data Release Frequency: Semi-Annually

INDIAN UST R5: Underground Storage Tanks on Indian Land

The Indian Underground Storage Tank (UST) database provides information about underground storage tanks on Indian land in EPA Region 5 (Michigan, Minnesota and Wisconsin and Tribal Nations).

Date of Government Version: 01/14/2017	Source: EPA Region 5
Date Data Arrived at EDR: 01/26/2017	Telephone: 312-886-6136
Date Made Active in Reports: 05/05/2017	Last EDR Contact: 07/27/2017
Number of Days to Update: 99	Next Scheduled EDR Contact: 11/08/2017
	Data Release Frequency: Varies

INDIAN UST R1: Underground Storage Tanks on Indian Land

The Indian Underground Storage Tank (UST) database provides information about underground storage tanks on Indian land in EPA Region 1 (Connecticut, Maine, Massachusetts, New Hampshire, Rhode Island, Vermont and ten Tribal Nations).

Date of Government Version: 11/14/2016	Source: EPA, Region 1
Date Data Arrived at EDR: 01/26/2017	Telephone: 617-918-1313
Date Made Active in Reports: 05/05/2017	Last EDR Contact: 07/27/2017
Number of Days to Update: 99	Next Scheduled EDR Contact: 11/08/2017
	Data Release Frequency: Varies

INDIAN UST R4: Underground Storage Tanks on Indian Land

The Indian Underground Storage Tank (UST) database provides information about underground storage tanks on Indian land in EPA Region 4 (Alabama, Florida, Georgia, Kentucky, Mississippi, North Carolina, South Carolina, Tennessee and Tribal Nations)

Date of Government Version: 10/14/2016	Source: EPA Region 4
Date Data Arrived at EDR: 01/27/2017	Telephone: 404-562-9424
Date Made Active in Reports: 05/05/2017	Last EDR Contact: 07/28/2017
Number of Days to Update: 98	Next Scheduled EDR Contact: 11/08/2017
	Data Release Frequency: Semi-Annually

State and tribal institutional control / engineering control registries

INST CONTROL: Site Remediation Section Database

Sites that have an Institutional Control event.

Date of Government Version: 04/22/2016	Source: Pollution Control Agency
Date Data Arrived at EDR: 09/08/2016	Telephone: 512-296-6300
Date Made Active in Reports: 11/04/2016	Last EDR Contact: 09/07/2017
Number of Days to Update: 57	Next Scheduled EDR Contact: 12/18/2017
	Data Release Frequency: Quarterly

State and tribal voluntary cleanup sites

VIC: Voluntary Investigation and Cleanup Program

Voluntary Investigation and Cleanup (VIC) Program List.

Date of Government Version: 12/02/2016	Source: Minnesota Pollution Control Agency
Date Data Arrived at EDR: 12/08/2016	Telephone: 651-296-7291
Date Made Active in Reports: 04/05/2017	Last EDR Contact: 09/07/2017
Number of Days to Update: 118	Next Scheduled EDR Contact: 12/18/2017
	Data Release Frequency: Quarterly

GOVERNMENT RECORDS SEARCHED / DATA CURRENCY TRACKING

INDIAN VCP R7: Voluntary Cleanup Priority Listing

A listing of voluntary cleanup priority sites located on Indian Land located in Region 7.

Date of Government Version: 03/20/2008	Source: EPA, Region 7
Date Data Arrived at EDR: 04/22/2008	Telephone: 913-551-7365
Date Made Active in Reports: 05/19/2008	Last EDR Contact: 04/20/2009
Number of Days to Update: 27	Next Scheduled EDR Contact: 07/20/2009
	Data Release Frequency: Varies

INDIAN VCP R1: Voluntary Cleanup Priority Listing

A listing of voluntary cleanup priority sites located on Indian Land located in Region 1.

Date of Government Version: 07/27/2015	Source: EPA, Region 1
Date Data Arrived at EDR: 09/29/2015	Telephone: 617-918-1102
Date Made Active in Reports: 02/18/2016	Last EDR Contact: 06/27/2017
Number of Days to Update: 142	Next Scheduled EDR Contact: 10/09/2017
	Data Release Frequency: Varies

State and tribal Brownfields sites

BROWNFIELDS: Petroleum Brownfields Program Sites

Purchasing, selling, or developing property can present a special set of obstacles if the property is contaminated with chemicals. The Petroleum Brownfields Program is one of several programs within the Minnesota Pollution Control Agency (MPCA) designed to help people address these obstacles. The purpose of the Petroleum Brownfields Program is to provide the technical assistance and liability assurance needed to expedite and facilitate the development, transfer, investigation and/or cleanup of property that is contaminated with petroleum.

Date of Government Version: 01/27/2017	Source: Pollution Control Agency
Date Data Arrived at EDR: 02/08/2017	Telephone: 651-296-7999
Date Made Active in Reports: 05/30/2017	Last EDR Contact: 09/07/2017
Number of Days to Update: 111	Next Scheduled EDR Contact: 12/18/2017
	Data Release Frequency: Varies

ADDITIONAL ENVIRONMENTAL RECORDS

Local Brownfield lists

US BROWNFIELDS: A Listing of Brownfields Sites

Brownfields are real property, the expansion, redevelopment, or reuse of which may be complicated by the presence or potential presence of a hazardous substance, pollutant, or contaminant. Cleaning up and reinvesting in these properties takes development pressures off of undeveloped, open land, and both improves and protects the environment. Assessment, Cleanup and Redevelopment Exchange System (ACRES) stores information reported by EPA Brownfields grant recipients on brownfields properties assessed or cleaned up with grant funding as well as information on Targeted Brownfields Assessments performed by EPA Regions. A listing of ACRES Brownfield sites is obtained from Cleanups in My Community. Cleanups in My Community provides information on Brownfields properties for which information is reported back to EPA, as well as areas served by Brownfields grant programs.

Date of Government Version: 03/02/2017	Source: Environmental Protection Agency
Date Data Arrived at EDR: 03/02/2017	Telephone: 202-566-2777
Date Made Active in Reports: 04/07/2017	Last EDR Contact: 06/20/2017
Number of Days to Update: 36	Next Scheduled EDR Contact: 10/02/2017
	Data Release Frequency: Semi-Annually

Local Lists of Landfill / Solid Waste Disposal Sites

SWRCY: Recycling Facilities

A listing of companies that accept commercial quantities of recyclable materials.

Date of Government Version: 12/23/2016	Source: Pollution Control Agency
Date Data Arrived at EDR: 12/27/2016	Telephone: 651-296-6300
Date Made Active in Reports: 04/05/2017	Last EDR Contact: 09/05/2017
Number of Days to Update: 99	Next Scheduled EDR Contact: 11/20/2017
	Data Release Frequency: Varies

GOVERNMENT RECORDS SEARCHED / DATA CURRENCY TRACKING

INDIAN ODI: Report on the Status of Open Dumps on Indian Lands

Location of open dumps on Indian land.

Date of Government Version: 12/31/1998
Date Data Arrived at EDR: 12/03/2007
Date Made Active in Reports: 01/24/2008
Number of Days to Update: 52

Source: Environmental Protection Agency
Telephone: 703-308-8245
Last EDR Contact: 08/01/2017
Next Scheduled EDR Contact: 11/13/2017
Data Release Frequency: Varies

DEBRIS REGION 9: Torres Martinez Reservation Illegal Dump Site Locations

A listing of illegal dump sites location on the Torres Martinez Indian Reservation located in eastern Riverside County and northern Imperial County, California.

Date of Government Version: 01/12/2009
Date Data Arrived at EDR: 05/07/2009
Date Made Active in Reports: 09/21/2009
Number of Days to Update: 137

Source: EPA, Region 9
Telephone: 415-947-4219
Last EDR Contact: 07/24/2017
Next Scheduled EDR Contact: 11/08/2017
Data Release Frequency: No Update Planned

ODI: Open Dump Inventory

An open dump is defined as a disposal facility that does not comply with one or more of the Part 257 or Part 258 Subtitle D Criteria.

Date of Government Version: 06/30/1985
Date Data Arrived at EDR: 08/09/2004
Date Made Active in Reports: 09/17/2004
Number of Days to Update: 39

Source: Environmental Protection Agency
Telephone: 800-424-9346
Last EDR Contact: 06/09/2004
Next Scheduled EDR Contact: N/A
Data Release Frequency: No Update Planned

IHS OPEN DUMPS: Open Dumps on Indian Land

A listing of all open dumps located on Indian Land in the United States.

Date of Government Version: 04/01/2014
Date Data Arrived at EDR: 08/06/2014
Date Made Active in Reports: 01/29/2015
Number of Days to Update: 176

Source: Department of Health & Human Services, Indian Health Service
Telephone: 301-443-1452
Last EDR Contact: 08/29/2017
Next Scheduled EDR Contact: 11/13/2017
Data Release Frequency: Varies

Local Lists of Hazardous waste / Contaminated Sites

US HIST CDL: National Clandestine Laboratory Register

A listing of clandestine drug lab locations that have been removed from the DEAs National Clandestine Laboratory Register.

Date of Government Version: 02/09/2017
Date Data Arrived at EDR: 03/08/2017
Date Made Active in Reports: 06/09/2017
Number of Days to Update: 93

Source: Drug Enforcement Administration
Telephone: 202-307-1000
Last EDR Contact: 08/30/2017
Next Scheduled EDR Contact: 12/11/2017
Data Release Frequency: No Update Planned

SRS: Site Remediation Section Database

The database contains site information for sites monitored by the Site Remediation Section.

Date of Government Version: 01/27/2017
Date Data Arrived at EDR: 02/08/2017
Date Made Active in Reports: 05/30/2017
Number of Days to Update: 111

Source: Pollution Control Agency
Telephone: 651-282-5988
Last EDR Contact: 09/07/2017
Next Scheduled EDR Contact: 12/18/2017
Data Release Frequency: Quarterly

GOVERNMENT RECORDS SEARCHED / DATA CURRENCY TRACKING

CDL: Clandestine Drug Labs

This data was passively gathered. That is, the DOH asks law enforcement and other agencies to notify them of Clandestine Drug Labs (CDLs). They do not require reporting of events. Therefore the data represents only a subset of all CDLs. This data has not been verified. The DOH has made no attempt to verify that reported CDLs actually occurred. They have no knowledge if the CDL was involved in cooking or just consisted of chemicals associated with Meth production. The reports they receive are that a suspected CDL was seized.

Date of Government Version: 01/03/2017	Source: Department of Health
Date Data Arrived at EDR: 01/04/2017	Telephone: 651-215-5800
Date Made Active in Reports: 03/07/2017	Last EDR Contact: 06/29/2017
Number of Days to Update: 62	Next Scheduled EDR Contact: 10/16/2017
	Data Release Frequency: Varies

MN DEL PLP: Delisted Permanent List of Priorities

This generally means that either no more cleanup at a site is needed or that no state superfund funding is needed for long term monitoring activities.

Date of Government Version: 08/01/2016	Source: Pollution Control Agency
Date Data Arrived at EDR: 09/20/2016	Telephone: 651-296-6139
Date Made Active in Reports: 01/31/2017	Last EDR Contact: 09/07/2017
Number of Days to Update: 133	Next Scheduled EDR Contact: 12/18/2017
	Data Release Frequency: Annually

US CDL: Clandestine Drug Labs

A listing of clandestine drug lab locations. The U.S. Department of Justice ("the Department") provides this web site as a public service. It contains addresses of some locations where law enforcement agencies reported they found chemicals or other items that indicated the presence of either clandestine drug laboratories or dumpsites. In most cases, the source of the entries is not the Department, and the Department has not verified the entry and does not guarantee its accuracy. Members of the public must verify the accuracy of all entries by, for example, contacting local law enforcement and local health departments.

Date of Government Version: 02/09/2017	Source: Drug Enforcement Administration
Date Data Arrived at EDR: 03/08/2017	Telephone: 202-307-1000
Date Made Active in Reports: 06/09/2017	Last EDR Contact: 08/30/2017
Number of Days to Update: 93	Next Scheduled EDR Contact: 12/11/2017
	Data Release Frequency: Quarterly

Local Land Records

LIENS: Environmental Liens

Sites included in the Site Remediation System Database that have Environmental Liens.

Date of Government Version: 02/16/2016	Source: Pollution Control Agency
Date Data Arrived at EDR: 03/09/2016	Telephone: 602-282-5988
Date Made Active in Reports: 04/06/2016	Last EDR Contact: 08/31/2017
Number of Days to Update: 28	Next Scheduled EDR Contact: 12/18/2017
	Data Release Frequency: Quarterly

LIENS 2: CERCLA Lien Information

A Federal CERCLA ('Superfund') lien can exist by operation of law at any site or property at which EPA has spent Superfund monies. These monies are spent to investigate and address releases and threatened releases of contamination. CERCLIS provides information as to the identity of these sites and properties.

Date of Government Version: 02/18/2014	Source: Environmental Protection Agency
Date Data Arrived at EDR: 03/18/2014	Telephone: 202-564-6023
Date Made Active in Reports: 04/24/2014	Last EDR Contact: 07/26/2017
Number of Days to Update: 37	Next Scheduled EDR Contact: 11/08/2017
	Data Release Frequency: Varies

Records of Emergency Release Reports

GOVERNMENT RECORDS SEARCHED / DATA CURRENCY TRACKING

HMIRS: Hazardous Materials Information Reporting System

Hazardous Materials Incident Report System. HMIRS contains hazardous material spill incidents reported to DOT.

Date of Government Version: 12/28/2016	Source: U.S. Department of Transportation
Date Data Arrived at EDR: 12/28/2016	Telephone: 202-366-4555
Date Made Active in Reports: 02/03/2017	Last EDR Contact: 06/28/2017
Number of Days to Update: 37	Next Scheduled EDR Contact: 10/09/2017
	Data Release Frequency: Annually

SPILLS: Spills Database

Spills reported to the Pollution Control Agency.

Date of Government Version: 05/05/2017	Source: Minnesota Pollution Control Agency
Date Data Arrived at EDR: 05/09/2017	Telephone: 651-649-5451
Date Made Active in Reports: 06/06/2017	Last EDR Contact: 08/09/2017
Number of Days to Update: 28	Next Scheduled EDR Contact: 11/20/2017
	Data Release Frequency: Quarterly

AG SPILLS: Department of Agriculture Spills

This data is a list of pesticide/fertilizer incidents reported to have occurred in Minnesota.

Date of Government Version: 02/02/2017	Source: Department of Agriculture
Date Data Arrived at EDR: 02/08/2017	Telephone: 651-297-3997
Date Made Active in Reports: 03/07/2017	Last EDR Contact: 08/09/2017
Number of Days to Update: 27	Next Scheduled EDR Contact: 11/20/2017
	Data Release Frequency: Semi-Annually

SPILLS 90: SPILLS90 data from FirstSearch

Spills 90 includes those spill and release records available exclusively from FirstSearch databases. Typically, they may include chemical, oil and/or hazardous substance spills recorded after 1990. Duplicate records that are already included in EDR incident and release records are not included in Spills 90.

Date of Government Version: 11/01/2012	Source: FirstSearch
Date Data Arrived at EDR: 01/03/2013	Telephone: N/A
Date Made Active in Reports: 02/11/2013	Last EDR Contact: 01/03/2013
Number of Days to Update: 39	Next Scheduled EDR Contact: N/A
	Data Release Frequency: No Update Planned

SPILLS 80: SPILLS80 data from FirstSearch

Spills 80 includes those spill and release records available from FirstSearch databases prior to 1990. Typically, they may include chemical, oil and/or hazardous substance spills recorded before 1990. Duplicate records that are already included in EDR incident and release records are not included in Spills 80.

Date of Government Version: 11/20/2001	Source: FirstSearch
Date Data Arrived at EDR: 01/03/2013	Telephone: N/A
Date Made Active in Reports: 03/06/2013	Last EDR Contact: 01/03/2013
Number of Days to Update: 62	Next Scheduled EDR Contact: N/A
	Data Release Frequency: No Update Planned

Other Ascertainable Records

RCRA NonGen / NLR: RCRA - Non Generators / No Longer Regulated

RCRAInfo is EPA's comprehensive information system, providing access to data supporting the Resource Conservation and Recovery Act (RCRA) of 1976 and the Hazardous and Solid Waste Amendments (HSWA) of 1984. The database includes selective information on sites which generate, transport, store, treat and/or dispose of hazardous waste as defined by the Resource Conservation and Recovery Act (RCRA). Non-Generators do not presently generate hazardous waste.

Date of Government Version: 12/12/2016	Source: Environmental Protection Agency
Date Data Arrived at EDR: 12/28/2016	Telephone: 312-886-6186
Date Made Active in Reports: 02/10/2017	Last EDR Contact: 08/11/2017
Number of Days to Update: 44	Next Scheduled EDR Contact: 10/09/2017
	Data Release Frequency: Varies

GOVERNMENT RECORDS SEARCHED / DATA CURRENCY TRACKING

FUDS: Formerly Used Defense Sites

The listing includes locations of Formerly Used Defense Sites properties where the US Army Corps of Engineers is actively working or will take necessary cleanup actions.

Date of Government Version: 01/31/2015	Source: U.S. Army Corps of Engineers
Date Data Arrived at EDR: 07/08/2015	Telephone: 202-528-4285
Date Made Active in Reports: 10/13/2015	Last EDR Contact: 08/25/2017
Number of Days to Update: 97	Next Scheduled EDR Contact: 12/04/2017
	Data Release Frequency: Varies

DOD: Department of Defense Sites

This data set consists of federally owned or administered lands, administered by the Department of Defense, that have any area equal to or greater than 640 acres of the United States, Puerto Rico, and the U.S. Virgin Islands.

Date of Government Version: 12/31/2005	Source: USGS
Date Data Arrived at EDR: 11/10/2006	Telephone: 888-275-8747
Date Made Active in Reports: 01/11/2007	Last EDR Contact: 07/12/2017
Number of Days to Update: 62	Next Scheduled EDR Contact: 10/23/2017
	Data Release Frequency: Semi-Annually

FEDLAND: Federal and Indian Lands

Federally and Indian administrated lands of the United States. Lands included are administrated by: Army Corps of Engineers, Bureau of Reclamation, National Wild and Scenic River, National Wildlife Refuge, Public Domain Land, Wilderness, Wilderness Study Area, Wildlife Management Area, Bureau of Indian Affairs, Bureau of Land Management, Department of Justice, Forest Service, Fish and Wildlife Service, National Park Service.

Date of Government Version: 12/31/2005	Source: U.S. Geological Survey
Date Data Arrived at EDR: 02/06/2006	Telephone: 888-275-8747
Date Made Active in Reports: 01/11/2007	Last EDR Contact: 07/14/2017
Number of Days to Update: 339	Next Scheduled EDR Contact: 10/23/2017
	Data Release Frequency: N/A

SCRD DRYCLEANERS: State Coalition for Remediation of Drycleaners Listing

The State Coalition for Remediation of Drycleaners was established in 1998, with support from the U.S. EPA Office of Superfund Remediation and Technology Innovation. It is comprised of representatives of states with established drycleaner remediation programs. Currently the member states are Alabama, Connecticut, Florida, Illinois, Kansas, Minnesota, Missouri, North Carolina, Oregon, South Carolina, Tennessee, Texas, and Wisconsin.

Date of Government Version: 01/01/2017	Source: Environmental Protection Agency
Date Data Arrived at EDR: 02/03/2017	Telephone: 615-532-8599
Date Made Active in Reports: 04/07/2017	Last EDR Contact: 08/18/2017
Number of Days to Update: 63	Next Scheduled EDR Contact: 11/27/2017
	Data Release Frequency: Varies

US FIN ASSUR: Financial Assurance Information

All owners and operators of facilities that treat, store, or dispose of hazardous waste are required to provide proof that they will have sufficient funds to pay for the clean up, closure, and post-closure care of their facilities.

Date of Government Version: 02/13/2017	Source: Environmental Protection Agency
Date Data Arrived at EDR: 02/15/2017	Telephone: 202-566-1917
Date Made Active in Reports: 05/12/2017	Last EDR Contact: 08/11/2017
Number of Days to Update: 86	Next Scheduled EDR Contact: 10/09/2017
	Data Release Frequency: Quarterly

EPA WATCH LIST: EPA WATCH LIST

EPA maintains a "Watch List" to facilitate dialogue between EPA, state and local environmental agencies on enforcement matters relating to facilities with alleged violations identified as either significant or high priority. Being on the Watch List does not mean that the facility has actually violated the law only that an investigation by EPA or a state or local environmental agency has led those organizations to allege that an unproven violation has in fact occurred. Being on the Watch List does not represent a higher level of concern regarding the alleged violations that were detected, but instead indicates cases requiring additional dialogue between EPA, state and local agencies - primarily because of the length of time the alleged violation has gone unaddressed or unresolved.

GOVERNMENT RECORDS SEARCHED / DATA CURRENCY TRACKING

Date of Government Version: 08/30/2013
Date Data Arrived at EDR: 03/21/2014
Date Made Active in Reports: 06/17/2014
Number of Days to Update: 88

Source: Environmental Protection Agency
Telephone: 617-520-3000
Last EDR Contact: 08/07/2017
Next Scheduled EDR Contact: 11/20/2017
Data Release Frequency: Quarterly

2020 COR ACTION: 2020 Corrective Action Program List

The EPA has set ambitious goals for the RCRA Corrective Action program by creating the 2020 Corrective Action Universe. This RCRA cleanup baseline includes facilities expected to need corrective action. The 2020 universe contains a wide variety of sites. Some properties are heavily contaminated while others were contaminated but have since been cleaned up. Still others have not been fully investigated yet, and may require little or no remediation. Inclusion in the 2020 Universe does not necessarily imply failure on the part of a facility to meet its RCRA obligations.

Date of Government Version: 04/22/2013
Date Data Arrived at EDR: 03/03/2015
Date Made Active in Reports: 03/09/2015
Number of Days to Update: 6

Source: Environmental Protection Agency
Telephone: 703-308-4044
Last EDR Contact: 08/24/2017
Next Scheduled EDR Contact: 11/20/2017
Data Release Frequency: Varies

TSCA: Toxic Substances Control Act

Toxic Substances Control Act. TSCA identifies manufacturers and importers of chemical substances included on the TSCA Chemical Substance Inventory list. It includes data on the production volume of these substances by plant site.

Date of Government Version: 12/31/2012
Date Data Arrived at EDR: 01/15/2015
Date Made Active in Reports: 01/29/2015
Number of Days to Update: 14

Source: EPA
Telephone: 202-260-5521
Last EDR Contact: 06/21/2017
Next Scheduled EDR Contact: 10/02/2017
Data Release Frequency: Every 4 Years

TRIS: Toxic Chemical Release Inventory System

Toxic Release Inventory System. TRIS identifies facilities which release toxic chemicals to the air, water and land in reportable quantities under SARA Title III Section 313.

Date of Government Version: 12/31/2014
Date Data Arrived at EDR: 11/24/2015
Date Made Active in Reports: 04/05/2016
Number of Days to Update: 133

Source: EPA
Telephone: 202-566-0250
Last EDR Contact: 08/23/2017
Next Scheduled EDR Contact: 12/04/2017
Data Release Frequency: Annually

SSTS: Section 7 Tracking Systems

Section 7 of the Federal Insecticide, Fungicide and Rodenticide Act, as amended (92 Stat. 829) requires all registered pesticide-producing establishments to submit a report to the Environmental Protection Agency by March 1st each year. Each establishment must report the types and amounts of pesticides, active ingredients and devices being produced, and those having been produced and sold or distributed in the past year.

Date of Government Version: 12/31/2009
Date Data Arrived at EDR: 12/10/2010
Date Made Active in Reports: 02/25/2011
Number of Days to Update: 77

Source: EPA
Telephone: 202-564-4203
Last EDR Contact: 07/28/2017
Next Scheduled EDR Contact: 11/08/2017
Data Release Frequency: Annually

ROD: Records Of Decision

Record of Decision. ROD documents mandate a permanent remedy at an NPL (Superfund) site containing technical and health information to aid in the cleanup.

Date of Government Version: 11/25/2013
Date Data Arrived at EDR: 12/12/2013
Date Made Active in Reports: 02/24/2014
Number of Days to Update: 74

Source: EPA
Telephone: 703-416-0223
Last EDR Contact: 09/08/2017
Next Scheduled EDR Contact: 12/18/2017
Data Release Frequency: Annually

GOVERNMENT RECORDS SEARCHED / DATA CURRENCY TRACKING

RMP: Risk Management Plans

When Congress passed the Clean Air Act Amendments of 1990, it required EPA to publish regulations and guidance for chemical accident prevention at facilities using extremely hazardous substances. The Risk Management Program Rule (RMP Rule) was written to implement Section 112(r) of these amendments. The rule, which built upon existing industry codes and standards, requires companies of all sizes that use certain flammable and toxic substances to develop a Risk Management Program, which includes a(n): Hazard assessment that details the potential effects of an accidental release, an accident history of the last five years, and an evaluation of worst-case and alternative accidental releases; Prevention program that includes safety precautions and maintenance, monitoring, and employee training measures; and Emergency response program that spells out emergency health care, employee training measures and procedures for informing the public and response agencies (e.g the fire department) should an accident occur.

Date of Government Version: 02/01/2017	Source: Environmental Protection Agency
Date Data Arrived at EDR: 02/09/2017	Telephone: 202-564-8600
Date Made Active in Reports: 04/07/2017	Last EDR Contact: 07/24/2017
Number of Days to Update: 57	Next Scheduled EDR Contact: 11/08/2017
	Data Release Frequency: Varies

RAATS: RCRA Administrative Action Tracking System

RCRA Administration Action Tracking System. RAATS contains records based on enforcement actions issued under RCRA pertaining to major violators and includes administrative and civil actions brought by the EPA. For administration actions after September 30, 1995, data entry in the RAATS database was discontinued. EPA will retain a copy of the database for historical records. It was necessary to terminate RAATS because a decrease in agency resources made it impossible to continue to update the information contained in the database.

Date of Government Version: 04/17/1995	Source: EPA
Date Data Arrived at EDR: 07/03/1995	Telephone: 202-564-4104
Date Made Active in Reports: 08/07/1995	Last EDR Contact: 06/02/2008
Number of Days to Update: 35	Next Scheduled EDR Contact: 09/01/2008
	Data Release Frequency: No Update Planned

PRP: Potentially Responsible Parties

A listing of verified Potentially Responsible Parties

Date of Government Version: 10/25/2013	Source: EPA
Date Data Arrived at EDR: 10/17/2014	Telephone: 202-564-6023
Date Made Active in Reports: 10/20/2014	Last EDR Contact: 08/08/2017
Number of Days to Update: 3	Next Scheduled EDR Contact: 11/20/2017
	Data Release Frequency: Quarterly

PADS: PCB Activity Database System

PCB Activity Database. PADS Identifies generators, transporters, commercial storers and/or brokers and disposers of PCB's who are required to notify the EPA of such activities.

Date of Government Version: 01/20/2016	Source: EPA
Date Data Arrived at EDR: 04/28/2016	Telephone: 202-566-0500
Date Made Active in Reports: 09/02/2016	Last EDR Contact: 04/10/2017
Number of Days to Update: 127	Next Scheduled EDR Contact: 07/24/2017
	Data Release Frequency: Annually

ICIS: Integrated Compliance Information System

The Integrated Compliance Information System (ICIS) supports the information needs of the national enforcement and compliance program as well as the unique needs of the National Pollutant Discharge Elimination System (NPDES) program.

Date of Government Version: 11/18/2016	Source: Environmental Protection Agency
Date Data Arrived at EDR: 11/23/2016	Telephone: 202-564-2501
Date Made Active in Reports: 02/10/2017	Last EDR Contact: 07/28/2017
Number of Days to Update: 79	Next Scheduled EDR Contact: 10/23/2017
	Data Release Frequency: Quarterly

GOVERNMENT RECORDS SEARCHED / DATA CURRENCY TRACKING

FTTS: FIFRA/ TSCA Tracking System - FIFRA (Federal Insecticide, Fungicide, & Rodenticide Act)/TSCA (Toxic Substances Control Act)
FTTS tracks administrative cases and pesticide enforcement actions and compliance activities related to FIFRA, TSCA and EPCRA (Emergency Planning and Community Right-to-Know Act). To maintain currency, EDR contacts the Agency on a quarterly basis.

Date of Government Version: 04/09/2009	Source: EPA/Office of Prevention, Pesticides and Toxic Substances
Date Data Arrived at EDR: 04/16/2009	Telephone: 202-566-1667
Date Made Active in Reports: 05/11/2009	Last EDR Contact: 08/18/2017
Number of Days to Update: 25	Next Scheduled EDR Contact: 12/04/2017
	Data Release Frequency: Quarterly

FTTS INSP: FIFRA/ TSCA Tracking System - FIFRA (Federal Insecticide, Fungicide, & Rodenticide Act)/TSCA (Toxic Substances Control Act)
A listing of FIFRA/TSCA Tracking System (FTTS) inspections and enforcements.

Date of Government Version: 04/09/2009	Source: EPA
Date Data Arrived at EDR: 04/16/2009	Telephone: 202-566-1667
Date Made Active in Reports: 05/11/2009	Last EDR Contact: 08/18/2017
Number of Days to Update: 25	Next Scheduled EDR Contact: 12/04/2017
	Data Release Frequency: Quarterly

MLTS: Material Licensing Tracking System

MLTS is maintained by the Nuclear Regulatory Commission and contains a list of approximately 8,100 sites which possess or use radioactive materials and which are subject to NRC licensing requirements. To maintain currency, EDR contacts the Agency on a quarterly basis.

Date of Government Version: 08/30/2016	Source: Nuclear Regulatory Commission
Date Data Arrived at EDR: 09/08/2016	Telephone: 301-415-7169
Date Made Active in Reports: 10/21/2016	Last EDR Contact: 08/01/2017
Number of Days to Update: 43	Next Scheduled EDR Contact: 11/20/2017
	Data Release Frequency: Quarterly

COAL ASH DOE: Steam-Electric Plant Operation Data

A listing of power plants that store ash in surface ponds.

Date of Government Version: 12/31/2005	Source: Department of Energy
Date Data Arrived at EDR: 08/07/2009	Telephone: 202-586-8719
Date Made Active in Reports: 10/22/2009	Last EDR Contact: 09/08/2017
Number of Days to Update: 76	Next Scheduled EDR Contact: 12/18/2017
	Data Release Frequency: Varies

COAL ASH EPA: Coal Combustion Residues Surface Impoundments List

A listing of coal combustion residues surface impoundments with high hazard potential ratings.

Date of Government Version: 07/01/2014	Source: Environmental Protection Agency
Date Data Arrived at EDR: 09/10/2014	Telephone: N/A
Date Made Active in Reports: 10/20/2014	Last EDR Contact: 09/08/2017
Number of Days to Update: 40	Next Scheduled EDR Contact: 12/18/2017
	Data Release Frequency: Varies

PCB TRANSFORMER: PCB Transformer Registration Database

The database of PCB transformer registrations that includes all PCB registration submittals.

Date of Government Version: 02/01/2011	Source: Environmental Protection Agency
Date Data Arrived at EDR: 10/19/2011	Telephone: 202-566-0517
Date Made Active in Reports: 01/10/2012	Last EDR Contact: 07/28/2017
Number of Days to Update: 83	Next Scheduled EDR Contact: 11/08/2017
	Data Release Frequency: Varies

RADINFO: Radiation Information Database

The Radiation Information Database (RADINFO) contains information about facilities that are regulated by U.S. Environmental Protection Agency (EPA) regulations for radiation and radioactivity.

GOVERNMENT RECORDS SEARCHED / DATA CURRENCY TRACKING

Date of Government Version: 01/04/2017
Date Data Arrived at EDR: 01/06/2017
Date Made Active in Reports: 02/10/2017
Number of Days to Update: 35

Source: Environmental Protection Agency
Telephone: 202-343-9775
Last EDR Contact: 07/12/2017
Next Scheduled EDR Contact: 10/16/2017
Data Release Frequency: Quarterly

HIST FTTS: FIFRA/TSCA Tracking System Administrative Case Listing

A complete administrative case listing from the FIFRA/TSCA Tracking System (FTTS) for all ten EPA regions. The information was obtained from the National Compliance Database (NCDB). NCDB supports the implementation of FIFRA (Federal Insecticide, Fungicide, and Rodenticide Act) and TSCA (Toxic Substances Control Act). Some EPA regions are now closing out records. Because of that, and the fact that some EPA regions are not providing EPA Headquarters with updated records, it was decided to create a HIST FTTS database. It included records that may not be included in the newer FTTS database updates. This database is no longer updated.

Date of Government Version: 10/19/2006
Date Data Arrived at EDR: 03/01/2007
Date Made Active in Reports: 04/10/2007
Number of Days to Update: 40

Source: Environmental Protection Agency
Telephone: 202-564-2501
Last EDR Contact: 12/17/2007
Next Scheduled EDR Contact: 03/17/2008
Data Release Frequency: No Update Planned

HIST FTTS INSP: FIFRA/TSCA Tracking System Inspection & Enforcement Case Listing

A complete inspection and enforcement case listing from the FIFRA/TSCA Tracking System (FTTS) for all ten EPA regions. The information was obtained from the National Compliance Database (NCDB). NCDB supports the implementation of FIFRA (Federal Insecticide, Fungicide, and Rodenticide Act) and TSCA (Toxic Substances Control Act). Some EPA regions are now closing out records. Because of that, and the fact that some EPA regions are not providing EPA Headquarters with updated records, it was decided to create a HIST FTTS database. It included records that may not be included in the newer FTTS database updates. This database is no longer updated.

Date of Government Version: 10/19/2006
Date Data Arrived at EDR: 03/01/2007
Date Made Active in Reports: 04/10/2007
Number of Days to Update: 40

Source: Environmental Protection Agency
Telephone: 202-564-2501
Last EDR Contact: 12/17/2008
Next Scheduled EDR Contact: 03/17/2008
Data Release Frequency: No Update Planned

DOT OPS: Incident and Accident Data

Department of Transportation, Office of Pipeline Safety Incident and Accident data.

Date of Government Version: 07/31/2012
Date Data Arrived at EDR: 08/07/2012
Date Made Active in Reports: 09/18/2012
Number of Days to Update: 42

Source: Department of Transportation, Office of Pipeline Safety
Telephone: 202-366-4595
Last EDR Contact: 08/01/2017
Next Scheduled EDR Contact: 11/13/2017
Data Release Frequency: Varies

CONSENT: Superfund (CERCLA) Consent Decrees

Major legal settlements that establish responsibility and standards for cleanup at NPL (Superfund) sites. Released periodically by United States District Courts after settlement by parties to litigation matters.

Date of Government Version: 09/30/2016
Date Data Arrived at EDR: 11/18/2016
Date Made Active in Reports: 02/03/2017
Number of Days to Update: 77

Source: Department of Justice, Consent Decree Library
Telephone: Varies
Last EDR Contact: 06/21/2017
Next Scheduled EDR Contact: 10/09/2017
Data Release Frequency: Varies

BRS: Biennial Reporting System

The Biennial Reporting System is a national system administered by the EPA that collects data on the generation and management of hazardous waste. BRS captures detailed data from two groups: Large Quantity Generators (LQG) and Treatment, Storage, and Disposal Facilities.

Date of Government Version: 12/31/2013
Date Data Arrived at EDR: 02/24/2015
Date Made Active in Reports: 09/30/2015
Number of Days to Update: 218

Source: EPA/NTIS
Telephone: 800-424-9346
Last EDR Contact: 08/25/2017
Next Scheduled EDR Contact: 12/04/2017
Data Release Frequency: Biennially

GOVERNMENT RECORDS SEARCHED / DATA CURRENCY TRACKING

INDIAN RESERV: Indian Reservations

This map layer portrays Indian administered lands of the United States that have any area equal to or greater than 640 acres.

Date of Government Version: 12/31/2014	Source: USGS
Date Data Arrived at EDR: 07/14/2015	Telephone: 202-208-3710
Date Made Active in Reports: 01/10/2017	Last EDR Contact: 07/11/2017
Number of Days to Update: 546	Next Scheduled EDR Contact: 10/23/2017
	Data Release Frequency: Semi-Annually

FUSRAP: Formerly Utilized Sites Remedial Action Program

DOE established the Formerly Utilized Sites Remedial Action Program (FUSRAP) in 1974 to remediate sites where radioactive contamination remained from Manhattan Project and early U.S. Atomic Energy Commission (AEC) operations.

Date of Government Version: 12/23/2016	Source: Department of Energy
Date Data Arrived at EDR: 12/27/2016	Telephone: 202-586-3559
Date Made Active in Reports: 02/17/2017	Last EDR Contact: 08/03/2017
Number of Days to Update: 52	Next Scheduled EDR Contact: 11/20/2017
	Data Release Frequency: Varies

UMTRA: Uranium Mill Tailings Sites

Uranium ore was mined by private companies for federal government use in national defense programs. When the mills shut down, large piles of the sand-like material (mill tailings) remain after uranium has been extracted from the ore. Levels of human exposure to radioactive materials from the piles are low; however, in some cases tailings were used as construction materials before the potential health hazards of the tailings were recognized.

Date of Government Version: 09/14/2010	Source: Department of Energy
Date Data Arrived at EDR: 10/07/2011	Telephone: 505-845-0011
Date Made Active in Reports: 03/01/2012	Last EDR Contact: 08/22/2017
Number of Days to Update: 146	Next Scheduled EDR Contact: 12/04/2017
	Data Release Frequency: Varies

LEAD SMELTER 1: Lead Smelter Sites

A listing of former lead smelter site locations.

Date of Government Version: 12/05/2016	Source: Environmental Protection Agency
Date Data Arrived at EDR: 01/05/2017	Telephone: 703-603-8787
Date Made Active in Reports: 02/10/2017	Last EDR Contact: 07/07/2017
Number of Days to Update: 36	Next Scheduled EDR Contact: 10/16/2017
	Data Release Frequency: Varies

LEAD SMELTER 2: Lead Smelter Sites

A list of several hundred sites in the U.S. where secondary lead smelting was done from 1931 and 1964. These sites may pose a threat to public health through ingestion or inhalation of contaminated soil or dust

Date of Government Version: 04/05/2001	Source: American Journal of Public Health
Date Data Arrived at EDR: 10/27/2010	Telephone: 703-305-6451
Date Made Active in Reports: 12/02/2010	Last EDR Contact: 12/02/2009
Number of Days to Update: 36	Next Scheduled EDR Contact: N/A
	Data Release Frequency: No Update Planned

US AIRS (AFS): Aerometric Information Retrieval System Facility Subsystem (AFS)

The database is a sub-system of Aerometric Information Retrieval System (AIRS). AFS contains compliance data on air pollution point sources regulated by the U.S. EPA and/or state and local air regulatory agencies. This information comes from source reports by various stationary sources of air pollution, such as electric power plants, steel mills, factories, and universities, and provides information about the air pollutants they produce. Action, air program, air program pollutant, and general level plant data. It is used to track emissions and compliance data from industrial plants.

GOVERNMENT RECORDS SEARCHED / DATA CURRENCY TRACKING

Date of Government Version: 10/12/2016
Date Data Arrived at EDR: 10/26/2016
Date Made Active in Reports: 02/03/2017
Number of Days to Update: 100

Source: EPA
Telephone: 202-564-2496
Last EDR Contact: 08/11/2017
Next Scheduled EDR Contact: 10/09/2017
Data Release Frequency: Annually

US AIRS MINOR: Air Facility System Data A listing of minor source facilities.

Date of Government Version: 10/12/2016
Date Data Arrived at EDR: 10/26/2016
Date Made Active in Reports: 02/03/2017
Number of Days to Update: 100

Source: EPA
Telephone: 202-564-2496
Last EDR Contact: 08/11/2017
Next Scheduled EDR Contact: 10/09/2017
Data Release Frequency: Annually

US MINES: Mines Master Index File

Contains all mine identification numbers issued for mines active or opened since 1971. The data also includes violation information.

Date of Government Version: 02/08/2017
Date Data Arrived at EDR: 02/28/2017
Date Made Active in Reports: 04/07/2017
Number of Days to Update: 38

Source: Department of Labor, Mine Safety and Health Administration
Telephone: 303-231-5959
Last EDR Contact: 08/30/2017
Next Scheduled EDR Contact: 12/11/2017
Data Release Frequency: Semi-Annually

US MINES 2: Ferrous and Nonferrous Metal Mines Database Listing

This map layer includes ferrous (ferrous metal mines are facilities that extract ferrous metals, such as iron ore or molybdenum) and nonferrous (Nonferrous metal mines are facilities that extract nonferrous metals, such as gold, silver, copper, zinc, and lead) metal mines in the United States.

Date of Government Version: 12/05/2005
Date Data Arrived at EDR: 02/29/2008
Date Made Active in Reports: 04/18/2008
Number of Days to Update: 49

Source: USGS
Telephone: 703-648-7709
Last EDR Contact: 09/01/2017
Next Scheduled EDR Contact: 12/11/2017
Data Release Frequency: Varies

US MINES 3: Active Mines & Mineral Plants Database Listing

Active Mines and Mineral Processing Plant operations for commodities monitored by the Minerals Information Team of the USGS.

Date of Government Version: 04/14/2011
Date Data Arrived at EDR: 06/08/2011
Date Made Active in Reports: 09/13/2011
Number of Days to Update: 97

Source: USGS
Telephone: 703-648-7709
Last EDR Contact: 09/01/2017
Next Scheduled EDR Contact: 12/11/2017
Data Release Frequency: Varies

ABANDONED MINES: Abandoned Mines

An inventory of land and water impacted by past mining (primarily coal mining) is maintained by OSMRE to provide information needed to implement the Surface Mining Control and Reclamation Act of 1977 (SMCRA). The inventory contains information on the location, type, and extent of AML impacts, as well as, information on the cost associated with the reclamation of those problems. The inventory is based upon field surveys by State, Tribal, and OSMRE program officials. It is dynamic to the extent that it is modified as new problems are identified and existing problems are reclaimed.

Date of Government Version: 03/14/2017
Date Data Arrived at EDR: 03/17/2017
Date Made Active in Reports: 04/07/2017
Number of Days to Update: 21

Source: Department of Interior
Telephone: 202-208-2609
Last EDR Contact: 09/07/2017
Next Scheduled EDR Contact: 12/25/2017
Data Release Frequency: Quarterly

GOVERNMENT RECORDS SEARCHED / DATA CURRENCY TRACKING

FINDS: Facility Index System/Facility Registry System

Facility Index System. FINDS contains both facility information and 'pointers' to other sources that contain more detail. EDR includes the following FINDS databases in this report: PCS (Permit Compliance System), AIRS (Aerometric Information Retrieval System), DOCKET (Enforcement Docket used to manage and track information on civil judicial enforcement cases for all environmental statutes), FURS (Federal Underground Injection Control), C-DOCKET (Criminal Docket System used to track criminal enforcement actions for all environmental statutes), FFIS (Federal Facilities Information System), STATE (State Environmental Laws and Statutes), and PADS (PCB Activity Data System).

Date of Government Version: 04/04/2017	Source: EPA
Date Data Arrived at EDR: 04/07/2017	Telephone: (312) 353-2000
Date Made Active in Reports: 05/12/2017	Last EDR Contact: 09/06/2017
Number of Days to Update: 35	Next Scheduled EDR Contact: 12/18/2017
	Data Release Frequency: Quarterly

DOCKET HWC: Hazardous Waste Compliance Docket Listing

A complete list of the Federal Agency Hazardous Waste Compliance Docket Facilities.

Date of Government Version: 06/02/2016	Source: Environmental Protection Agency
Date Data Arrived at EDR: 06/03/2016	Telephone: 202-564-0527
Date Made Active in Reports: 09/02/2016	Last EDR Contact: 08/24/2017
Number of Days to Update: 91	Next Scheduled EDR Contact: 12/11/2017
	Data Release Frequency: Varies

UXO: Unexploded Ordnance Sites

A listing of unexploded ordnance site locations

Date of Government Version: 10/25/2015	Source: Department of Defense
Date Data Arrived at EDR: 01/29/2016	Telephone: 571-373-0407
Date Made Active in Reports: 04/05/2016	Last EDR Contact: 07/17/2017
Number of Days to Update: 67	Next Scheduled EDR Contact: 10/30/2017
	Data Release Frequency: Varies

ECHO: Enforcement & Compliance History Information

ECHO provides integrated compliance and enforcement information for about 800,000 regulated facilities nationwide.

Date of Government Version: 03/19/2017	Source: Environmental Protection Agency
Date Data Arrived at EDR: 03/21/2017	Telephone: 202-564-2280
Date Made Active in Reports: 05/12/2017	Last EDR Contact: 09/06/2017
Number of Days to Update: 52	Next Scheduled EDR Contact: 12/18/2017
	Data Release Frequency: Quarterly

FUELS PROGRAM: EPA Fuels Program Registered Listing

This listing includes facilities that are registered under the Part 80 (Code of Federal Regulations) EPA Fuels Programs. All companies now are required to submit new and updated registrations.

Date of Government Version: 02/22/2017	Source: EPA
Date Data Arrived at EDR: 02/22/2017	Telephone: 800-385-6164
Date Made Active in Reports: 05/12/2017	Last EDR Contact: 08/17/2017
Number of Days to Update: 79	Next Scheduled EDR Contact: 12/04/2017
	Data Release Frequency: Quarterly

AGVIC: Agricultural Voluntary Investigation & Cleanup Listing

A listing of agricultural voluntary investigation & cleanup site locations.

Date of Government Version: 02/02/2017	Source: Department of Agriculture
Date Data Arrived at EDR: 02/08/2017	Telephone: 651-201-6400
Date Made Active in Reports: 03/07/2017	Last EDR Contact: 08/09/2017
Number of Days to Update: 27	Next Scheduled EDR Contact: 11/20/2017
	Data Release Frequency: Quarterly

GOVERNMENT RECORDS SEARCHED / DATA CURRENCY TRACKING

AIRS: Permit Contact List

A listing of permitted AIRS facilities.

Date of Government Version: 12/31/2015
Date Data Arrived at EDR: 11/15/2016
Date Made Active in Reports: 03/07/2017
Number of Days to Update: 112

Source: Pollution Control Agency
Telephone: 651-296-7351
Last EDR Contact: 08/24/2017
Next Scheduled EDR Contact: 12/04/2017
Data Release Frequency: Varies

BULK: Bulk Facilities Database

Facilities that use bulk pesticides and fertilizers

Date of Government Version: 01/06/2017
Date Data Arrived at EDR: 03/13/2017
Date Made Active in Reports: 05/30/2017
Number of Days to Update: 78

Source: Department of Agriculture
Telephone: 651-297-3997
Last EDR Contact: 08/09/2017
Next Scheduled EDR Contact: 11/20/2017
Data Release Frequency: Semi-Annually

COAL ASH: Coal Ash Disposal Site Listing

A listing of coal ash disposal site locations.

Date of Government Version: 02/09/2017
Date Data Arrived at EDR: 02/10/2017
Date Made Active in Reports: 03/07/2017
Number of Days to Update: 25

Source: Pollution Control Agency
Telephone: 651-757-2740
Last EDR Contact: 08/07/2017
Next Scheduled EDR Contact: 11/20/2017
Data Release Frequency: Varies

DRYCLEANERS: Registered Drycleaning Facilities

A listing of coin-operated laundries and drycleaning; drycleaning plants, except rug cleaning; and industrial laundries.

Date of Government Version: 09/21/2015
Date Data Arrived at EDR: 09/22/2015
Date Made Active in Reports: 12/02/2015
Number of Days to Update: 71

Source: Pollution Control Agency
Telephone: 651-296-6300
Last EDR Contact: 09/08/2017
Next Scheduled EDR Contact: 12/25/2017
Data Release Frequency: Varies

ENFORCEMENT: Generators Associated with Enforcement Logs

Regulatory Compliance, Hazardous Waste Enforcement Log and Hazardous Waste Permit Unit Project Identification List.

Date of Government Version: 05/07/2014
Date Data Arrived at EDR: 05/23/2014
Date Made Active in Reports: 06/18/2014
Number of Days to Update: 26

Source: Minnesota Pollution Control Agency
Telephone: 651-297-8332
Last EDR Contact: 07/24/2017
Next Scheduled EDR Contact: 10/09/2017
Data Release Frequency: Quarterly

Financial Assurance 1: Financial Assurance Information Listing

Financial assurance is intended to ensure that resources are available to pay for the cost of closure, post-closure care, and corrective measures if the owner or operator of a regulated facility is unable or unwilling to pay.

Date of Government Version: 08/01/2016
Date Data Arrived at EDR: 08/10/2016
Date Made Active in Reports: 11/02/2016
Number of Days to Update: 84

Source: Pollution Control Agency
Telephone: 651-297-8220
Last EDR Contact: 08/07/2017
Next Scheduled EDR Contact: 11/20/2017
Data Release Frequency: Quarterly

Financial Assurance 2: Financial Assurance Information listing

A listing of financial assurance information for solid waste facilities.

GOVERNMENT RECORDS SEARCHED / DATA CURRENCY TRACKING

Date of Government Version: 09/26/2016
Date Data Arrived at EDR: 01/10/2017
Date Made Active in Reports: 04/05/2017
Number of Days to Update: 85

Source: Pollution Control Agency
Telephone: 651-296-6066
Last EDR Contact: 08/07/2017
Next Scheduled EDR Contact: 11/20/2017
Data Release Frequency: Quarterly

Financial Assurance 3: Financial Assurance Information Listing

A listing of financial assurance information for hazardous waste facilities.

Date of Government Version: 10/01/2016
Date Data Arrived at EDR: 02/10/2017
Date Made Active in Reports: 05/30/2017
Number of Days to Update: 109

Source: Pollution Control Agency
Telephone: 651-296-7258
Last EDR Contact: 06/30/2017
Next Scheduled EDR Contact: 10/09/2017
Data Release Frequency: Varies

MN HWS PERMIT: Active TSD Facilities

Active TSD Facilities.

Date of Government Version: 03/01/2016
Date Data Arrived at EDR: 04/22/2016
Date Made Active in Reports: 06/17/2016
Number of Days to Update: 56

Source: Minnesota Pollution Control Agency
Telephone: 651-297-8470
Last EDR Contact: 09/08/2017
Next Scheduled EDR Contact: 12/25/2017
Data Release Frequency: Annually

MANIFEST: Hazardous Waste Manifest Data

Hazardous waste manifest data.

Date of Government Version: 06/30/2016
Date Data Arrived at EDR: 02/07/2017
Date Made Active in Reports: 04/05/2017
Number of Days to Update: 57

Source: Pollution Control Agency
Telephone: 651-296-7258
Last EDR Contact: 06/16/2017
Next Scheduled EDR Contact: 09/25/2017
Data Release Frequency: Annually

MDA LIS: Licensing Information System Database Listing

Information provided lists all individuals or companies who hold licenses, certificates and/or permits required by state law and regulated by the Department. Additionally, the LIS lists all companies who must register products with the Department before being used or sold in commercial channels within our state.

Date of Government Version: 01/06/2017
Date Data Arrived at EDR: 03/13/2017
Date Made Active in Reports: 05/30/2017
Number of Days to Update: 78

Source: Department of Agriculture
Telephone: 651-201-6000
Last EDR Contact: 08/09/2017
Next Scheduled EDR Contact: 11/20/2017
Data Release Frequency: Varies

LS: List of Sites

The List of Sites includes: Comprehensive Environmental Response, Compensation, and Liability Information System (CERCLIS), No Further Remedial Action Planned (NFRAP), National Priorities List (NPL), Permanent List of Priorities (PLP), sites delisted from the Permanent List of Priorities (DPLP), Hazardous Waste Permit Unit Project Facilities (HW PERM), List of Permitted Solid Waste Facilities (SW PERM), 1980 Metropolitan Area Waste Disposal Site Inventory (METRO), 1980 Statewide Outstate Dump Inventory (ODI), Voluntary and Investigation Program (VIC), and Closed Landfill Sites Undergoing Cleanup (LCP).

Date of Government Version: 04/22/2009
Date Data Arrived at EDR: 07/14/2009
Date Made Active in Reports: 07/24/2009
Number of Days to Update: 10

Source: Minnesota Pollution Control Agency
Telephone: 651-297-2731
Source: Pollution Control Agency, GIS Section
Telephone: 651-297-2731
Last EDR Contact: 12/21/2011
Next Scheduled EDR Contact: 04/09/2012
Data Release Frequency: Semi-Annually

GOVERNMENT RECORDS SEARCHED / DATA CURRENCY TRACKING

TIER 2: Tier 2 Facility Listing

A listing of facilities which store or manufacture hazardous materials that submit a chemical inventory report.

Date of Government Version: 12/31/2015	Source: Department of Public Safety
Date Data Arrived at EDR: 05/17/2016	Telephone: 651-296-2233
Date Made Active in Reports: 08/02/2016	Last EDR Contact: 08/07/2017
Number of Days to Update: 77	Next Scheduled EDR Contact: 11/20/2017
	Data Release Frequency: Varies

WIMN: What's In My Neighborhood

Since 2003, the PCA's "What's in My Neighborhood?" database provides information about air quality, hazardous waste, remediation, solid waste, tanks and leaks, and water quality around Minnesota.

Date of Government Version: 04/07/2017	Source: Pollution Control Agency
Date Data Arrived at EDR: 04/12/2017	Telephone: 651-757-2593
Date Made Active in Reports: 06/14/2017	Last EDR Contact: 07/13/2017
Number of Days to Update: 63	Next Scheduled EDR Contact: 10/23/2017
	Data Release Frequency: Varies

NPDES: Wastewater Permits Listing

A listing of facilities that have a wastewater permit.

Date of Government Version: 06/13/2017	Source: Minnesota Pollution Control Agency
Date Data Arrived at EDR: 06/14/2017	Telephone: 651-296-6300
Date Made Active in Reports: 07/28/2017	Last EDR Contact: 09/13/2017
Number of Days to Update: 44	Next Scheduled EDR Contact: 12/25/2017
	Data Release Frequency: Varies

EDR HIGH RISK HISTORICAL RECORDS

EDR Exclusive Records

EDR MGP: EDR Proprietary Manufactured Gas Plants

The EDR Proprietary Manufactured Gas Plant Database includes records of coal gas plants (manufactured gas plants) compiled by EDR's researchers. Manufactured gas sites were used in the United States from the 1800's to 1950's to produce a gas that could be distributed and used as fuel. These plants used whale oil, rosin, coal, or a mixture of coal, oil, and water that also produced a significant amount of waste. Many of the byproducts of the gas production, such as coal tar (oily waste containing volatile and non-volatile chemicals), sludges, oils and other compounds are potentially hazardous to human health and the environment. The byproduct from this process was frequently disposed of directly at the plant site and can remain or spread slowly, serving as a continuous source of soil and groundwater contamination.

Date of Government Version: N/A	Source: EDR, Inc.
Date Data Arrived at EDR: N/A	Telephone: N/A
Date Made Active in Reports: N/A	Last EDR Contact: N/A
Number of Days to Update: N/A	Next Scheduled EDR Contact: N/A
	Data Release Frequency: No Update Planned

EDR Hist Auto: EDR Exclusive Historic Gas Stations

EDR has searched selected national collections of business directories and has collected listings of potential gas station/filling station/service station sites that were available to EDR researchers. EDR's review was limited to those categories of sources that might, in EDR's opinion, include gas station/filling station/service station establishments. The categories reviewed included, but were not limited to gas, gas station, gasoline station, filling station, auto, automobile repair, auto service station, service station, etc. This database falls within a category of information EDR classifies as "High Risk Historical Records", or HRHR. EDR's HRHR effort presents unique and sometimes proprietary data about past sites and operations that typically create environmental concerns, but may not show up in current government records searches.

Date of Government Version: N/A	Source: EDR, Inc.
Date Data Arrived at EDR: N/A	Telephone: N/A
Date Made Active in Reports: N/A	Last EDR Contact: N/A
Number of Days to Update: N/A	Next Scheduled EDR Contact: N/A
	Data Release Frequency: Varies

GOVERNMENT RECORDS SEARCHED / DATA CURRENCY TRACKING

EDR Hist Cleaner: EDR Exclusive Historic Dry Cleaners

EDR has searched selected national collections of business directories and has collected listings of potential dry cleaner sites that were available to EDR researchers. EDR's review was limited to those categories of sources that might, in EDR's opinion, include dry cleaning establishments. The categories reviewed included, but were not limited to dry cleaners, cleaners, laundry, laundromat, cleaning/laundry, wash & dry etc. This database falls within a category of information EDR classifies as "High Risk Historical Records", or HRHR. EDR's HRHR effort presents unique and sometimes proprietary data about past sites and operations that typically create environmental concerns, but may not show up in current government records searches.

Date of Government Version: N/A	Source: EDR, Inc.
Date Data Arrived at EDR: N/A	Telephone: N/A
Date Made Active in Reports: N/A	Last EDR Contact: N/A
Number of Days to Update: N/A	Next Scheduled EDR Contact: N/A
	Data Release Frequency: Varies

EDR RECOVERED GOVERNMENT ARCHIVES

Exclusive Recovered Govt. Archives

RGA HWS: Recovered Government Archive State Hazardous Waste Facilities List

The EDR Recovered Government Archive State Hazardous Waste database provides a list of SHWS incidents derived from historical databases and includes many records that no longer appear in current government lists. Compiled from Records formerly available from the Minnesota Pollution Control Agency in Minnesota.

Date of Government Version: N/A	Source: Minnesota Pollution Control Agency
Date Data Arrived at EDR: 07/01/2013	Telephone: N/A
Date Made Active in Reports: 01/03/2014	Last EDR Contact: 06/01/2012
Number of Days to Update: 186	Next Scheduled EDR Contact: N/A
	Data Release Frequency: Varies

RGA LF: Recovered Government Archive Solid Waste Facilities List

The EDR Recovered Government Archive Landfill database provides a list of landfills derived from historical databases and includes many records that no longer appear in current government lists. Compiled from Records formerly available from the Minnesota Pollution Control Agency in Minnesota.

Date of Government Version: N/A	Source: Minnesota Pollution Control Agency
Date Data Arrived at EDR: 07/01/2013	Telephone: N/A
Date Made Active in Reports: 01/13/2014	Last EDR Contact: 06/01/2012
Number of Days to Update: 196	Next Scheduled EDR Contact: N/A
	Data Release Frequency: Varies

RGA LUST: Recovered Government Archive Leaking Underground Storage Tank

The EDR Recovered Government Archive Leaking Underground Storage Tank database provides a list of LUST incidents derived from historical databases and includes many records that no longer appear in current government lists. Compiled from Records formerly available from the Minnesota Pollution Control Agency in Minnesota.

Date of Government Version: N/A	Source: Minnesota Pollution Control Agency
Date Data Arrived at EDR: 07/01/2013	Telephone: N/A
Date Made Active in Reports: 12/24/2013	Last EDR Contact: 06/01/2012
Number of Days to Update: 176	Next Scheduled EDR Contact: N/A
	Data Release Frequency: Varies

OTHER DATABASE(S)

Depending on the geographic area covered by this report, the data provided in these specialty databases may or may not be complete. For example, the existence of wetlands information data in a specific report does not mean that all wetlands in the area covered by the report are included. Moreover, the absence of any reported wetlands information does not necessarily mean that wetlands do not exist in the area covered by the report.

GOVERNMENT RECORDS SEARCHED / DATA CURRENCY TRACKING

CT MANIFEST: Hazardous Waste Manifest Data

Facility and manifest data. Manifest is a document that lists and tracks hazardous waste from the generator through transporters to a tsd facility.

Date of Government Version: 07/30/2013
Date Data Arrived at EDR: 08/19/2013
Date Made Active in Reports: 10/03/2013
Number of Days to Update: 45

Source: Department of Energy & Environmental Protection
Telephone: 860-424-3375
Last EDR Contact: 08/18/2017
Next Scheduled EDR Contact: 11/27/2017
Data Release Frequency: No Update Planned

NJ MANIFEST: Manifest Information

Hazardous waste manifest information.

Date of Government Version: 12/31/2016
Date Data Arrived at EDR: 04/11/2017
Date Made Active in Reports: 07/27/2017
Number of Days to Update: 107

Source: Department of Environmental Protection
Telephone: N/A
Last EDR Contact: 07/10/2017
Next Scheduled EDR Contact: 10/23/2017
Data Release Frequency: Annually

NY MANIFEST: Facility and Manifest Data

Manifest is a document that lists and tracks hazardous waste from the generator through transporters to a TSD facility.

Date of Government Version: 01/30/2017
Date Data Arrived at EDR: 02/01/2017
Date Made Active in Reports: 02/13/2017
Number of Days to Update: 12

Source: Department of Environmental Conservation
Telephone: 518-402-8651
Last EDR Contact: 08/03/2017
Next Scheduled EDR Contact: 11/13/2017
Data Release Frequency: Annually

PA MANIFEST: Manifest Information

Hazardous waste manifest information.

Date of Government Version: 12/31/2015
Date Data Arrived at EDR: 07/22/2016
Date Made Active in Reports: 11/22/2016
Number of Days to Update: 123

Source: Department of Environmental Protection
Telephone: 717-783-8990
Last EDR Contact: 07/17/2017
Next Scheduled EDR Contact: 10/30/2017
Data Release Frequency: Annually

RI MANIFEST: Manifest information

Hazardous waste manifest information

Date of Government Version: 12/31/2013
Date Data Arrived at EDR: 06/19/2015
Date Made Active in Reports: 07/15/2015
Number of Days to Update: 26

Source: Department of Environmental Management
Telephone: 401-222-2797
Last EDR Contact: 08/21/2017
Next Scheduled EDR Contact: 12/04/2017
Data Release Frequency: Annually

WI MANIFEST: Manifest Information

Hazardous waste manifest information.

Date of Government Version: 12/31/2016
Date Data Arrived at EDR: 04/13/2017
Date Made Active in Reports: 07/14/2017
Number of Days to Update: 92

Source: Department of Natural Resources
Telephone: N/A
Last EDR Contact: 09/11/2017
Next Scheduled EDR Contact: 12/25/2017
Data Release Frequency: Annually

Oil/Gas Pipelines

Source: PennWell Corporation

Petroleum Bundle (Crude Oil, Refined Products, Petrochemicals, Gas Liquids (LPG/NGL), and Specialty Gases (Miscellaneous)) N = Natural Gas Bundle (Natural Gas, Gas Liquids (LPG/NGL), and Specialty Gases (Miscellaneous)). This map includes information copyrighted by PennWell Corporation. This information is provided on a best effort basis and PennWell Corporation does not guarantee its accuracy nor warrant its fitness for any particular purpose. Such information has been reprinted with the permission of PennWell.

Electric Power Transmission Line Data

Source: PennWell Corporation

This map includes information copyrighted by PennWell Corporation. This information is provided on a best effort basis and PennWell Corporation does not guarantee its accuracy nor warrant its fitness for any particular purpose. Such information has been reprinted with the permission of PennWell.

GOVERNMENT RECORDS SEARCHED / DATA CURRENCY TRACKING

Sensitive Receptors: There are individuals deemed sensitive receptors due to their fragile immune systems and special sensitivity to environmental discharges. These sensitive receptors typically include the elderly, the sick, and children. While the location of all sensitive receptors cannot be determined, EDR indicates those buildings and facilities - schools, daycares, hospitals, medical centers, and nursing homes - where individuals who are sensitive receptors are likely to be located.

AHA Hospitals:

Source: American Hospital Association, Inc.

Telephone: 312-280-5991

The database includes a listing of hospitals based on the American Hospital Association's annual survey of hospitals.

Medical Centers: Provider of Services Listing

Source: Centers for Medicare & Medicaid Services

Telephone: 410-786-3000

A listing of hospitals with Medicare provider number, produced by Centers of Medicare & Medicaid Services, a federal agency within the U.S. Department of Health and Human Services.

Nursing Homes

Source: National Institutes of Health

Telephone: 301-594-6248

Information on Medicare and Medicaid certified nursing homes in the United States.

Public Schools

Source: National Center for Education Statistics

Telephone: 202-502-7300

The National Center for Education Statistics' primary database on elementary and secondary public education in the United States. It is a comprehensive, annual, national statistical database of all public elementary and secondary schools and school districts, which contains data that are comparable across all states.

Private Schools

Source: National Center for Education Statistics

Telephone: 202-502-7300

The National Center for Education Statistics' primary database on private school locations in the United States.

Daycare Centers: Child Care Centers

Source: Department of Human Services

Telephone: 651-296-3971

Flood Zone Data: This data was obtained from the Federal Emergency Management Agency (FEMA). It depicts 100-year and 500-year flood zones as defined by FEMA. It includes the National Flood Hazard Layer (NFHL) which incorporates Flood Insurance Rate Map (FIRM) data and Q3 data from FEMA in areas not covered by NFHL.

Source: FEMA

Telephone: 877-336-2627

Date of Government Version: 2003, 2015

NWI: National Wetlands Inventory. This data, available in select counties across the country, was obtained by EDR in 2002, 2005 and 2010 from the U.S. Fish and Wildlife Service.

State Wetlands Data: Wetlands Inventory

Source: Land Management Information Center

Telephone: 617-297-3281

Current USGS 7.5 Minute Topographic Map

Source: U.S. Geological Survey

GOVERNMENT RECORDS SEARCHED / DATA CURRENCY TRACKING

STREET AND ADDRESS INFORMATION

© 2015 TomTom North America, Inc. All rights reserved. This material is proprietary and the subject of copyright protection and other intellectual property rights owned by or licensed to Tele Atlas North America, Inc. The use of this material is subject to the terms of a license agreement. You will be held liable for any unauthorized copying or disclosure of this material.

Appendix F

MPCA List of Storage Tanks



Leaks and tanks site dashboard

[New search](#)

Former Dairy Farmers of America

Site ID	TS0008681
Location	301 So. Buse Fergus Falls, Minnesota 56537 Otter Tail County
Tank Count	40 tanks are (or were) located at this site.

Tank number	Install date	Registration date	Tank capacity	Tank status	Stored product	Above or underground
<u>001</u>	09/22/1973	04/23/1986	12000	Closed In-Place	Fuel Oil	Underground
<u>002</u>	09/22/1973	04/23/1986	12000	Closed In-Place	Fuel Oil	Underground
<u>003</u>	10/15/1982	10/15/1982	200	Closed In-Place	Gasoline	Underground
<u>004</u>	06/06/1978	06/06/1978	10000	Removed	Gasoline	Underground
<u>005</u>	06/06/1978	06/06/1978	8000	Removed	Diesel	Underground
<u>006</u>	08/01/1969	04/23/1986	8000	Removed	Diesel	Underground
<u>007</u>	08/22/1973	08/22/1973	5200	Removed	Diesel	Underground
<u>008</u>	08/22/1973	08/22/1973	2000	Removed	Used or waste oil	Underground
<u>009</u>						Underground
<u>1001</u>	01/01/1976	06/01/1990	260000	Active	Food	Aboveground
<u>1002</u>	01/01/1976	06/01/1990	420000	Active	Food	Aboveground
<u>1003</u>	01/01/1975	06/01/1990	260000	Active	Food	Aboveground
<u>1004</u>	01/01/1988	06/01/1990	260000	Active	Food	Aboveground
<u>1005</u>	01/01/1986	06/01/1990	50000	Active	Food	Aboveground
<u>1006</u>	01/01/1989	06/01/1990	330000	Active	Food	Aboveground
<u>1007</u>	01/01/1957	06/01/1990	7000	Active	Food	Aboveground
<u>1008</u>						Aboveground
<u>1009</u>	01/01/1983	06/01/1990	30000	Active	Food	Aboveground
<u>1010</u>	01/01/1983	06/01/1990	3000	Active	Food	Aboveground
<u>1011</u>	01/01/1978	06/01/1990	10000	Active	Food	Aboveground

<u>1012</u>	01/01/1978	06/01/1990	10000	Active	Food	Aboveground
<u>1013</u>	01/01/1975	06/01/1990	25000	Active	Food	Aboveground
<u>1014</u>	01/01/1982	06/01/1990	7000	Active	Food	Aboveground
<u>1015</u>	01/01/1982	06/01/1990	7000	Active	Food	Aboveground
<u>1016</u>	01/01/1982	06/01/1990	7000	Active	Food	Aboveground
<u>1017</u>	01/01/1982	06/01/1990	7000	Active	Food	Aboveground
<u>1018</u>	01/01/1982	06/01/1990	7000	Active	Food	Aboveground
<u>1019</u>	01/01/1982	06/01/1990	4100	Active	Chemical Acidic	Aboveground
<u>1020</u>	01/01/1982	06/01/1990	7800	Active	Chemical Acidic	Aboveground
<u>1021</u>	01/01/1984	06/01/1990	3000	Active	Chemical Other Or Unspecified	Aboveground
<u>1022</u>	01/01/1984	06/01/1990	2400	Active	Chemical Caustic	Aboveground
<u>1023</u>	01/01/1987	06/01/1990	3000	Active	Chemical Caustic	Aboveground
<u>1024</u>	01/01/1987	06/01/1990	3000	Active	Chemical Caustic	Aboveground
<u>1025</u>	01/01/1987	06/01/1990	3000	Active	Chemical Acidic	Aboveground
<u>1026</u>	01/01/1985	06/01/1990	3000	Active	Chemical Caustic	Aboveground
<u>1027</u>	01/01/1986	06/01/1990	2500	Active	Chemical Caustic	Aboveground
<u>1028</u>	01/01/1986	06/01/1990	2500	Active	Chemical Caustic	Aboveground
<u>1029</u>	01/01/1984	06/01/1990	3000	Active	Chemical Other Or Unspecified	Aboveground
<u>1030</u>	01/01/1975	06/01/1990	1200	Active	Chemical Acidic	Aboveground
<u>1031</u>	01/01/1982	06/01/1990	5600	Active	Chemical Acidic	Aboveground

Appendix G

Well and Boring Records

224188

County Otter Tail
 Quad Fergus Falls
 Quad ID 219D

MINNESOTA DEPARTMENT OF HEALTH
WELL AND BORING REPORT
 Minnesota Statutes Chapter 1031

Entry Date 07/01/1996
 Update Date 05/25/2016
 Received Date

Well Name FERGUS DAIRY	Township 132	Range 43	Dir Section W 4	Subsection AABDBA	Well Depth 610 ft.	Depth Completed 610 ft.	Date Well Completed 01/01/1966
Elevation 1175	Elev. Method 7.5 minute topographic map (+/- 5 feet)				Drill Method	Drill Fluid	
Address					Use domestic	Status	Active
					Well Hydrofractured?	Yes <input type="checkbox"/>	No <input type="checkbox"/>
					Casing Type	Joint	
Stratigraphy Information					Drive Shoe?	Yes <input type="checkbox"/>	No <input type="checkbox"/>
Geological Material	From	To (ft.)	Color	Hardness	Above/Below		
NO RECORD	0	610					
					Open Hole	From	ft. To
					Screen?	<input type="checkbox"/>	Type
					Make		
					Static Water Level		
					Pumping Level (below land surface)		
					Wellhead Completion		
					Pitless adapter manufacturer	Model	
					<input type="checkbox"/> Casing Protection	<input type="checkbox"/> 12 in. above grade	
					<input type="checkbox"/> At-grade (Environmental Wells and Borings ONLY)		
					Grouting Information	Well Grouted?	<input type="checkbox"/> Yes <input type="checkbox"/> No <input checked="" type="checkbox"/> Not Specified
					Nearest Known Source of Contamination		
					0 feet	Direction	Type
					Well disinfected upon completion?	<input type="checkbox"/> Yes <input type="checkbox"/> No	
					Pump	<input type="checkbox"/> Not Installed	Date Installed
					Manufacturer's name		
					Model Number	HP	Volt
					Length of drop pipe	ft Capacity	g.p. Typ
					Abandoned		
					Does property have any not in use and not sealed well(s)? <input type="checkbox"/> Yes <input type="checkbox"/> No		
					Variance		
					Was a variance granted from the MDH for this well? <input type="checkbox"/> Yes <input type="checkbox"/> No		
					Miscellaneous		
					First Bedrock	Aquifer	
					Last Strat	Depth to Bedrock	ft
					Located by Minnesota Geological Survey		
					Locate Method Digitization (Screen) - Map (1:24,000)		
					System	UTM - NAD83, Zone 15, Meters	X 262305 Y 5129923
					Unique Number Verification	Other, note in	Input Date 01/20/2016
					Angled Drill Hole		
					Well Contractor		
					CICHY, R.		
					Licensee Business	Lic. or Reg. No.	Name of Driller
Remarks							

675998

County Otter Tail
 Quad Fergus Falls
 Quad ID 219D

MINNESOTA DEPARTMENT OF HEALTH
WELL AND BORING REPORT
 Minnesota Statutes Chapter 1031

Entry Date 07/30/2002
 Update Date 06/16/2016
 Received Date 06/27/2002

Well Name MW-3	Township 132	Range 43	Dir Section W 4	Subsection AABDAC	Well Depth 25 ft.	Depth Completed 25 ft.	Date Well Completed 05/30/2002
Elevation 1173	Elev. Method 7.5 minute topographic map (+/- 5 feet)				Drill Method Auger (non-specified)	Drill Fluid	
Address					Use monitor well	Status Sealed	
Well 301 BUSE ST S FERGUS FALLS MN 56537					Well Hydrofractured? Yes <input type="checkbox"/> No <input checked="" type="checkbox"/> From To		
Contact 4400 HOBBS HY S LOVINGTON NM 88260					Casing Type Single casing Joint Threaded		
Stratigraphy Information					Drive Shoe? Yes <input type="checkbox"/> No <input type="checkbox"/> Above/Below		
Geological Material	From	To (ft.)	Color	Hardness	Casing Diameter Weight Hole Diameter		
NO RECORD	0	5			2 in. To 15 ft.	lbs./ft.	6.2 in. To 25 ft.
GRAVEL FILL	5	7		MEDIUM			
C. SAND	10	12	BROWN	SOFT			
CLAY	15	17	BROWN	SOFT			
SILTY SAND	17	20	BROWN	SOFT			
SILT - SILTY SAND	23	25	BROWN	SOFT			
					Open Hole From ft. To ft.		
					Screen? <input checked="" type="checkbox"/> Type plastic Make JOHNSON		
					Diameter Slot/Gauze Length Set		
					2 in. 10 10 ft. 15 ft. 25 ft.		
					Static Water Level		
					17 ft. land surface Measure 05/30/2002		
					Pumping Level (below land surface)		
					ft. hrs. Pumping at g.p.m.		
					Wellhead Completion		
					Pitless adapter manufacturer Model		
					<input checked="" type="checkbox"/> Casing Protection <input checked="" type="checkbox"/> 12 in. above grade		
					<input type="checkbox"/> At-grade (Environmental Wells and Borings ONLY)		
					Grouting Information Well Grouted? <input checked="" type="checkbox"/> Yes <input type="checkbox"/> No <input type="checkbox"/> Not Specified		
					Material Amount From To		
					high solids bentonite 6 Sacks 0 ft. 15 ft.		
					Nearest Known Source of Contamination		
					feet Direction Type		
					Well disinfected upon completion? <input type="checkbox"/> Yes <input type="checkbox"/> No		
					Pump <input checked="" type="checkbox"/> Not Installed Date Installed		
					Manufacturer's name		
					Model Number HP Volt		
					Length of drop pipe ft Capacity g.p. Typ		
					Abandoned		
					Does property have any not in use and not sealed well(s)? <input type="checkbox"/> Yes <input checked="" type="checkbox"/> No		
					Variance		
					Was a variance granted from the MDH for this well? <input type="checkbox"/> Yes <input checked="" type="checkbox"/> No		
					Miscellaneous		
					First Bedrock Aquifer		
					Last Strat Depth to Bedrock ft		
					Located by Minnesota Geological Survey		
					Locate Method Digitization (Screen) - Map (1:24,000)		
					System UTM - NAD83, Zone 15, Meters X 262320 Y 5129900		
					Unique Number Verification Info/GPS from data Input Date 06/16/2016		
					Angled Drill Hole		
					Well Contractor		
					Bergerson-Caswell 27058 HOLMEN, G.		
					Licensee Business Lic. or Reg. No. Name of Driller		
Remarks							
WELL SEALED 04-13-2004 BY 27058							
Minnesota Well Index Report					675998		
					Printed on 09/15/2017 HE-01205-15		

675999

County Otter Tail
 Quad Fergus Falls
 Quad ID 219D

MINNESOTA DEPARTMENT OF HEALTH
WELL AND BORING REPORT
 Minnesota Statutes Chapter 1031

Entry Date 07/30/2002
 Update Date 03/03/2017
 Received Date 06/27/2002

Well Name MW-2	Township 132	Range 43	Dir Section W 4	Subsection AABDBD	Well Depth 25 ft.	Depth Completed 24 ft.	Date Well Completed 05/29/2002
Elevation 1173	Elev. Method 7.5 minute topographic map (+/- 5 feet)				Drill Method Auger (non-specified)	Drill Fluid	
Address					Use monitor well	Status Sealed	
Well 301 BUSE ST S FERGUS FALLS MN 56537					Well Hydrofractured? Yes <input type="checkbox"/> No <input checked="" type="checkbox"/> From To		
Contact 4400 HOBBS HY S LOVINGTON NM 88260					Casing Type Single casing Joint Threaded		
Stratigraphy Information					Drive Shoe? Yes <input type="checkbox"/> No <input type="checkbox"/> Above/Below		
Geological Material		From	To (ft.)	Color	Hardness		
SANDY CLAY		0	10	BROWN	SOFT		
M-C SAND		10	14	BROWN	MEDIUM		
M SAND		15	17	BROWN	MEDIUM		
M-SAND CLAY		17	20	BROWN	MEDIUM		
NO READING		23	25				
					Open Hole From ft. To ft.		
					Screen? <input checked="" type="checkbox"/> Type plastic Make JOHNSON		
					Diameter Slot/Gauze Length Set		
					2 in. 10 10 ft. 14 ft. 24 ft.		
					Static Water Level		
					17 ft. land surface Measure 05/29/2002		
					Pumping Level (below land surface)		
					ft. hrs. Pumping at g.p.m.		
					Wellhead Completion		
					Pitless adapter manufacturer Model		
					<input checked="" type="checkbox"/> Casing Protection <input checked="" type="checkbox"/> 12 in. above grade		
					<input type="checkbox"/> At-grade (Environmental Wells and Borings ONLY)		
					Grouting Information Well Grouted? <input checked="" type="checkbox"/> Yes <input type="checkbox"/> No <input type="checkbox"/> Not Specified		
					Material Amount From To		
					high solids bentonite 4 Sacks 0 ft. 14 ft.		
					Nearest Known Source of Contamination		
					feet Direction Type		
					Well disinfected upon completion? <input type="checkbox"/> Yes <input type="checkbox"/> No		
					Pump <input checked="" type="checkbox"/> Not Installed Date Installed		
					Manufacturer's name		
					Model Number HP Volt		
					Length of drop pipe ft Capacity g.p. Typ		
					Abandoned		
					Does property have any not in use and not sealed well(s)? <input type="checkbox"/> Yes <input checked="" type="checkbox"/> No		
					Variance		
					Was a variance granted from the MDH for this well? <input type="checkbox"/> Yes <input checked="" type="checkbox"/> No		
					Miscellaneous		
					First Bedrock Aquifer		
					Last Strat Depth to Bedrock ft		
					Located by Minnesota Geological Survey		
					Locate Method Digitization (Screen) - Map (1:24,000)		
					System UTM - NAD83, Zone 15, Meters X 262314 Y 5129896		
					Unique Number Verification Info/GPS from data Input Date 06/16/2016		
					Angled Drill Hole		
					Well Contractor		
					Bergerson-Caswell 27058 HOLMEN, G.		
					Licensee Business Lic. or Reg. No. Name of Driller		

676000

County Otter Tail
 Quad Fergus Falls
 Quad ID 219D

MINNESOTA DEPARTMENT OF HEALTH
WELL AND BORING REPORT
 Minnesota Statutes Chapter 1031

Entry Date 07/30/2002
 Update Date 03/03/2017
 Received Date 06/27/2002

Well Name MW-1	Township 132	Range 43	Dir Section W 4	Subsection AABDBA	Well Depth 30 ft.	Depth Completed 25 ft.	Date Well Completed 05/29/2002
Elevation 1172	Elev. Method 7.5 minute topographic map (+/- 5 feet)				Drill Method Auger (non-specified)	Drill Fluid	
Address					Use monitor well	Status Sealed	
Well 301 BUSE ST S FERGUS FALLS MN 56537					Well Hydrofractured? Yes <input type="checkbox"/> No <input checked="" type="checkbox"/> From To		
Contact 4400 HOBBS HY S LOVINGTON NM 88260					Casing Type Single casing Joint Threaded		
Stratigraphy Information					Drive Shoe? Yes <input type="checkbox"/> No <input type="checkbox"/> Above/Below		
Geological Material		From	To (ft.)	Color	Hardness	Casing Diameter Weight Hole Diameter	
SANDY CLAY		5	12	BROWN	MEDIUM	2 in. To 15 ft.	lbs./ft. 6.2 in. To 28 ft.
SILTY SAND-SAND		12	14	BROWN	MEDIUM		
CLAY		15	17	BRN/GRY	SOFT		
CLAY-SILTY SAND-		17	20	GRAY	MEDIUM		
CLAY		20	30	GRAY	MEDIUM		
					Open Hole From ft. To ft.		
					Screen? <input checked="" type="checkbox"/> Type plastic Make JOHNSON		
					Diameter Slot/Gauze Length Set		
					2 in. 10 10 ft. 15 ft. 25 ft.		
					Static Water Level		
					19 ft. land surface Measure 05/29/2002		
					Pumping Level (below land surface)		
					ft. hrs. Pumping at g.p.m.		
					Wellhead Completion		
					Pitless adapter manufacturer Model		
					<input checked="" type="checkbox"/> Casing Protection <input checked="" type="checkbox"/> 12 in. above grade		
					<input type="checkbox"/> At-grade (Environmental Wells and Borings ONLY)		
					Grouting Information Well Grouted? <input checked="" type="checkbox"/> Yes <input type="checkbox"/> No <input type="checkbox"/> Not Specified		
					Material Amount From To		
					high solids bentonite 5 Sacks 0 ft. 15 ft.		
					Nearest Known Source of Contamination		
					feet Direction Type		
					Well disinfected upon completion? <input type="checkbox"/> Yes <input type="checkbox"/> No		
					Pump <input checked="" type="checkbox"/> Not Installed Date Installed		
					Manufacturer's name		
					Model Number HP Volt		
					Length of drop pipe ft Capacity g.p. Typ		
					Abandoned		
					Does property have any not in use and not sealed well(s)? <input type="checkbox"/> Yes <input checked="" type="checkbox"/> No		
					Variance		
					Was a variance granted from the MDH for this well? <input type="checkbox"/> Yes <input checked="" type="checkbox"/> No		
					Miscellaneous		
					First Bedrock Aquifer		
					Last Strat Depth to Bedrock ft		
					Located by Minnesota Geological Survey		
					Locate Method Digitization (Screen) - Map (1:24,000)		
					System UTM - NAD83, Zone 15, Meters X 262309 Y 5129926		
					Unique Number Verification Info/GPS from data Input Date 06/16/2016		
					Angled Drill Hole		
					Well Contractor		
					Bergerson-Caswell 27058 HOLMEN, G.		
					Licensee Business Lic. or Reg. No. Name of Driller		
Remarks							
SEALED 04-28-2010 BY 1767.							
Minnesota Well Index Report					676000		
					Printed on 09/15/2017 HE-01205-15		

687143

County Otter Tail
 Quad Fergus Falls
 Quad ID 219D

MINNESOTA DEPARTMENT OF HEALTH
WELL AND BORING REPORT
 Minnesota Statutes Chapter 1031

Entry Date 01/28/2003
 Update Date 03/03/2017
 Received Date 12/26/2002

Well Name MW-6	Township 132	Range 43	Dir Section W 4	Subsection AABDAC	Well Depth 25 ft.	Depth Completed 25 ft.	Date Well Completed 12/11/2002
Elevation 1168	Elev. Method 7.5 minute topographic map (+/- 5 feet)				Drill Method Auger (non-specified)	Drill Fluid	
Address					Use monitor well	Status Sealed	
Well 301 BUSE ST S FERGUS FALLS MN 56537					Well Hydrofractured? Yes <input type="checkbox"/> No <input checked="" type="checkbox"/> From To		
Contact 4400 HOBBS HY S LOVINGTON NM 88260					Casing Type Single casing Joint Threaded		
Stratigraphy Information					Drive Shoe? Yes <input type="checkbox"/> No <input checked="" type="checkbox"/> Above/Below		
Geological Material		From	To (ft.)	Color	Hardness	Casing Diameter Weight Hole Diameter	
NO RECORD		0	15			2 in. To 15 ft.	lbs./ft. 6.2 in. To 25 ft.
SANDY CLAY		15	17	BROWN	MEDIUM		
NO RECORD		17	19				
SAND WITH SILT		19	25	BROWN	SOFT		
					Open Hole From ft. To ft.		
					Screen? <input checked="" type="checkbox"/> Type plastic Make JOHNSON		
					Diameter Slot/Gauze Length Set		
					2 in. 10 10 ft. 15 ft. 25 ft.		
					Static Water Level		
					Pumping Level (below land surface)		
					Wellhead Completion		
					Pitless adapter manufacturer Model		
					<input checked="" type="checkbox"/> Casing Protection <input checked="" type="checkbox"/> 12 in. above grade		
					<input type="checkbox"/> At-grade (Environmental Wells and Borings ONLY)		
					Grouting Information Well Grouted? <input checked="" type="checkbox"/> Yes <input type="checkbox"/> No <input type="checkbox"/> Not Specified		
					Material Amount From To		
					high solids bentonite 2 Sacks 0 ft. 15 ft.		
					Nearest Known Source of Contamination		
					feet Direction Type		
					Well disinfected upon completion? <input type="checkbox"/> Yes <input type="checkbox"/> No		
					Pump <input checked="" type="checkbox"/> Not Installed Date Installed		
					Manufacturer's name		
					Model Number HP Volt		
					Length of drop pipe ft Capacity g.p. Typ		
					Abandoned		
					Does property have any not in use and not sealed well(s)? <input type="checkbox"/> Yes <input checked="" type="checkbox"/> No		
					Variance		
					Was a variance granted from the MDH for this well? <input type="checkbox"/> Yes <input checked="" type="checkbox"/> No		
					Miscellaneous		
					First Bedrock Aquifer		
					Last Strat Depth to Bedrock ft		
					Located by Minnesota Geological Survey		
					Locate Method Digitization (Screen) - Map (1:24,000)		
					System UTM - NAD83, Zone 15, Meters X 262315 Y 5129885		
					Unique Number Verification Info/GPS from data Input Date 06/16/2016		
					Angled Drill Hole		
					Well Contractor		
					Bergerson-Caswell 27058 LENZMEIER, D.		
					Licensee Business Lic. or Reg. No. Name of Driller		
Remarks							
SEALED 04-28-2010 BY 1767.							
Minnesota Well Index Report					687143		
					Printed on 09/15/2017 HE-01205-15		

706042

County Otter Tail
 Quad Fergus Falls
 Quad ID 219D

MINNESOTA DEPARTMENT OF HEALTH
WELL AND BORING REPORT
 Minnesota Statutes Chapter 1031

Entry Date 01/03/2005
 Update Date 03/03/2017
 Received Date 05/17/2004

Well Name MW-3	Township 132	Range 43	Dir Section W 4	Subsection AABDBD	Well Depth 25 ft.	Depth Completed 25 ft.	Date Well Completed 04/13/2004
Elevation 1173	Elev. Method 7.5 minute topographic map (+/- 5 feet)				Drill Method Auger (non-specified)	Drill Fluid	
Address Well 301 BUSE ST S FERGUS FALLS MN 56537					Use monitor well	Status Sealed	
Stratigraphy Information					Well Hydrofractured? Yes <input type="checkbox"/> No <input checked="" type="checkbox"/>	From	To
Geological Material	From	To (ft.)	Color	Hardness	Casing Type Single casing	Joint	
GRAVEL SAND	0	25		MEDIUM	Drive Shoe? Yes <input type="checkbox"/> No <input type="checkbox"/>	Above/Below	
					Casing Diameter 2 in.	Weight 15 ft.	Hole Diameter 8.2 in.
							25 ft.
					Open Hole	From	ft.
					Screen? <input checked="" type="checkbox"/>	Type plastic	Make JOHNSON
					Diameter	Slot/Gauze	Length
					2 in.	10	10 ft.
						Set	15 ft.
							25 ft.
					Static Water Level		
					Pumping Level (below land surface)		
					ft.	hrs.	Pumping at
							g.p.m.
					Wellhead Completion		
					Pitless adapter manufacturer	Model	
					<input checked="" type="checkbox"/> Casing Protection	<input checked="" type="checkbox"/> 12 in. above grade	
					<input type="checkbox"/> At-grade (Environmental Wells and Borings ONLY)		
					Grouting Information		
					Well Grouted?	<input checked="" type="checkbox"/> Yes	<input type="checkbox"/> No
						<input type="checkbox"/> Not Specified	
					Material	Amount	From
					high solids bentonite	0.5 Sacks	To
							ft. 13 ft.
					Nearest Known Source of Contamination		
					feet	Direction	Type
					Well disinfected upon completion? <input type="checkbox"/> Yes <input type="checkbox"/> No		
					Pump <input checked="" type="checkbox"/> Not Installed		
					Date Installed		
					Manufacturer's name		
					Model Number		
					HP	Volt	
					Length of drop pipe	ft	Capacity
						g.p.	Typ
					Abandoned		
					Does property have any not in use and not sealed well(s)? <input type="checkbox"/> Yes <input checked="" type="checkbox"/> No		
					Variance		
					Was a variance granted from the MDH for this well? <input type="checkbox"/> Yes <input checked="" type="checkbox"/> No		
					Miscellaneous		
					First Bedrock	Aquifer	
					Last Strat	Depth to Bedrock	
						ft	
					Located by Minnesota Geological Survey		
					Locate Method Digitization (Screen) - Map (1:24,000)		
					System	UTM - NAD83, Zone 15, Meters	X 262315
							Y 5129901
					Unique Number Verification	Info/GPS from data	Input Date
							06/16/2016
					Angled Drill Hole		
					Well Contractor		
					Bergerson-Caswell	27058	LENZMEIER, D.
					Licensee Business	Lic. or Reg. No.	Name of Driller

232428

County Otter Tail
 Quad
 Quad ID

MINNESOTA DEPARTMENT OF HEALTH
WELL AND BORING REPORT
 Minnesota Statutes Chapter 1031

Entry Date 02/08/1989
 Update Date 03/03/2017
 Received Date

Well Name	Township	Range	Dir Section	Subsection	Well Depth	Depth Completed	Date Well Completed
NORTH STAR	132	43	W 4	null	105 ft.	100 ft.	05/29/1967
Elevation	Elev. Method				Drill Method	Drill Fluid	
Address					Use unknown	Status Sealed	
Stratigraphy Information					Well Hydrofractured? Yes <input type="checkbox"/> No <input type="checkbox"/> From To		
Geological Material From To (ft.) Color Hardness					Casing Type Single casing <input type="checkbox"/> Joint Welded <input type="checkbox"/>		
SANDY CLAY AND 0 10 YELLOW					Drive Shoe? Yes <input checked="" type="checkbox"/> No <input type="checkbox"/> Above/Below		
CLAY 10 40 BLUE V.SOFT					Casing Diameter Weight		
WATER BEARING 40 55					12 in. To ft. lbs./ft.		
CLAY 55 60 BLUE					Open Hole From ft. To ft.		
WATER BEARING 60 78					Screen? <input checked="" type="checkbox"/> Type stainless <input type="checkbox"/> Make JOHNSON		
WATER BEARING 78 94					Diameter Slot/Gauze Length Set		
FINE SAND DIRTY 94 105					12 in. 25 ft. ft. ft.		
					Static Water Level		
					Pumping Level (below land surface)		
					Wellhead Completion		
					Pitless adapter manufacturer Model		
					<input type="checkbox"/> Casing Protection <input type="checkbox"/> 12 in. above grade		
					<input type="checkbox"/> At-grade (Environmental Wells and Borings ONLY)		
					Grouting Information Well Grouted? <input type="checkbox"/> Yes <input type="checkbox"/> No <input checked="" type="checkbox"/> Not Specified		
					Nearest Known Source of Contamination		
					feet Direction Type		
					Well disinfected upon completion? <input type="checkbox"/> Yes <input type="checkbox"/> No		
					Pump <input type="checkbox"/> Not Installed Date Installed		
					Manufacturer's name		
					Model Number HP Volt		
					Length of drop pipe ft Capacity g.p. Typ		
					Abandoned		
					Does property have any not in use and not sealed well(s)? <input type="checkbox"/> Yes <input type="checkbox"/> No		
					Variance		
					Was a variance granted from the MDH for this well? <input type="checkbox"/> Yes <input type="checkbox"/> No		
					Miscellaneous		
					First Bedrock Aquifer		
					Last Strat Depth to Bedrock ft		
					Located by		
					Locate Method		
					System UTM - NAD83, Zone 15, Meters X Y		
					Unique Number Verification Input Date		
					Angled Drill Hole		
					Well Contractor		
					Cichy R.m. Well Co. 56154		
					Licensee Business Lic. or Reg. No. Name of Driller		

Remarks
 P.A.67-0244.
 SEALED 04-28-2010 BY 1767.

Appendix H

MPCA Documents for Leak #1655



Minnesota Pollution Control Agency

520 Lafayette Road, Saint Paul, Minnesota 55155-3898

Telephone (612) 296-6300

July 3, 1991

RECEIVED
JUL 08 1991

WM	JF
JZ	BP
AF	SB
DB	
FILE	

Ms. Melissa McIntyre
Mid America Dairymen
1265 Gray Fox Road
Arden Hills, Minnesota 55127

Dear Ms. McIntyre:

RE: Petroleum Tank Release Site Closure
Site: Mid America Dairymen, Fergus Falls
Site ID#: LEAK00001655

Thank you for your actions to protect Minnesota's environment. The Minnesota Pollution Control Agency (MPCA) staff has determined that the cleanup performed in response to the petroleum tank release at the above-referenced site has adequately addressed the petroleum contamination, and therefore the file regarding this release will be closed.

On October 2, 1989, a petroleum tank release was reported to the MPCA. Since then you have taken the following corrective actions in response to the release:

1. In June 1989, five underground storage tanks were excavated at three separate locations on the same site. The first location contained a 10,000 gallon and a 8,000 gallon gasoline tank, the second location contained a 8,000 gallon #2 fuel oil tank and a 5,000 gallon #2 fuel oil tank, and the third location contained a 560 gallon waste oil tank.
2. Following the excavation of the five tanks the base and sides of the excavation were screened for the organic vapors using jar headspace with a photoionization detector. Organic vapors were not detected in either the waste oil tank basin or the #2 fuel oil tank basin. Organic vapors were detected in the base of the gasoline tank basin at levels of 140 parts per million (ppm).
3. Soil samples were collected in the base of all three excavations. The soil samples from beneath the gasoline tanks were analyzed for benzene, ethyl benzene, toluene, and xylene (BETX), and total hydrocarbons as gasoline (TH-Gas). The soil samples from beneath the waste oil tank and the #2 fuel oil tanks were analyzed for only total hydrocarbons as fuel oil (TH-FO). One sample from beneath the gasoline tank detected 67 ppm TH-Gas. The sample from beneath the waste oil tank detected 48 ppm TH-FO, and the sample from beneath the fuel oil tanks detected 53 ppm TH-FO.
4. Following the excavation the stockpile of excavated soil was screened for organic vapors. No organic vapors were detected so the soil was backfilled.

5. On November 27, 1989, Foth and VanDyke advanced four soil borings to a depth of 30 feet to determine the vertical and horizontal extent of soil contamination. Three soil borings were advanced around the location of the former underground gasoline storage tanks, and one soil boring was advanced around the location of the former waste oil and #2 fuel oil tank. The borings were screened for organic vapors. Organic vapors were detected up to 252 ppm in SB-1, 23 ppm in SB-2, 13 ppm in SB-3, and 88.2 ppm in SB-4.
6. Soil samples were collected from SB-1, SB-2, SB-3 and analyzed for BETX, methyl tertiary butyl ether (MTBE), and TH-Gas. Laboratory analysis did not detect any of the above parameters. Soil samples were collected from SB-4 and analyzed for TH-Gas, TH-FO, volatile organic compounds (VOC's) polychlorinated biphenyls (PCB's). Tetrachloroethylene and 1,1-dichloroethylene were detected at concentrations of 2.4 parts per billion (ppb) and 8.1 ppb respectively at a depth of 10-11.5 feet. Tetrachloroethylene, 1,1-dichloroethylene, and trichloroethylene were detected at concentrations of 1.7 ppb, 19 ppb, and 0.7 ppb respectively at a depth of 15-16.5 feet.
7. Ground water was encountered at 20 feet in SB-3. A water sample was collected and analyzed for BETX, MTBE, and TH-Gas. None of the above parameters were detected.
8. On September 11, 1990, Special Resource Management advanced four soil borings around the location of the former waste oil and #2 fuel oil tanks. Ground water was not intercepted in any boring. Organic vapors were not detected above 2.0 ppm. Six selected soil samples were collected from the borings and analyzed for VOC's, TH-FO, PCB's, lead, chromium, cadmium. Only the following parameters were detected: Cadmium was detected up to 1.2 ppm, and chromium up to 7.6 ppm.

Based on the currently available information, we concur with the conclusions of Special Resource Management that these actions have adequately addressed the petroleum tank release. Therefore, MPCA staff does not intend to require any more investigation or cleanup work in response to this release. However, the MPCA reserves the right to reopen this file and require additional work if in the future more work is determined to be necessary, and this letter does not release any party from liability for this contamination.

In addition, this closure letter only applies to this petroleum contamination at this site. This site will be forwarded to the MPCA's Site Assessment Unit to determine the need for further action relating to the nonpetroleum contaminants, which were detected.

Because you performed the requested work, the state may reimburse you for a major portion of your costs. The Petroleum Tank Release Cleanup Act establishes a fund which in certain circumstances provides partial reimbursement for petroleum tank release cleanup costs. This fund is administered by the Petroleum Tank Release Compensation Board (Petro Board). More specific eligibility rules are available from the Petro Board (612/297-4017).


Town Bellefleur Rec

Ms. Melissa McIntyre
Page 3

Minnesota Pollution Control Agency
500 Lafayette Road, St. Paul, Minnesota 55155
Telephone (612) 296-3000

Thank you for your cooperation with the MPCA in responding to this petroleum tank release. If you have any questions regarding this correspondence, please call me at 612/643-3434.

Sincerely,

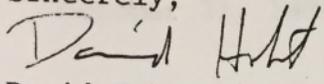

David Holst
Pollution Control Specialist
Tanks and Spills Section
Hazardous Waste Division
DH:kra

- cc: James Nitchals, City Administrator, Fergus Falls
- Burke Schultz, Fire Chief, Fergus Falls
- Michael Hanan, Otter Tail County Solid Waste Officer
- Dennis Ouderkirk, Special Resource Management, Inc., Fargo, North Dakota


The Minnesota Pollution Control Agency (MPCA) has received information that a release of petroleum has occurred from a petroleum tank in your area and/or vicinity. The first report of the release was made on October 7, 1989.

Federal and state laws require that persons having responsibility for released materials take the MPCA of the release. Direct your attention to the MPCA and the relevant agency to ensure that the release is cleaned up and that the responsible party is held accountable for a tank release. It is your responsibility to report the spill and to clean up the spill.

The MPCA staff is requesting you to take the necessary steps to clean up the release in accordance with the applicable regulations. An investigation report will be prepared and a copy will be provided to you. You are asked to be cooperative in supplying petroleum release information and investigation and corrective action.

If you do perform the required work, you may be eligible for a portion of your costs. The information you provide, including a tank which in certain circumstances provides certain information, tank release cleanup costs. This fund is administered by the Business Compensation Board (Petroleum Board). More specific information available from the Petrol Board (612) 297-4000.

Please respond to this letter either in writing or by phone after receipt of this letter. Your response should indicate intent to proceed with the necessary corrective action and the work and a schedule for implementation.

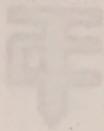

TWIN CITY TESTING CORPORATION

RECEIVED

NOV 20 1989

MPCA, HAZARDOUS WASTE DIVISION

Rec'd from Mid-America Dairyman w/ 11-17-89 letter

September 27, 1989

Mid-America Dairyman
301 South Buse Street
PO Box 807
Fergus Falls, Minnesota 56734

Re: UNDERGROUND STORAGE TANK REMOVAL OBSERVATIONS
MID-AMERICA DAIRYMEN
301 SOUTH BUSE STREET
FERGUS FALLS, MINNESOTA
#5300 89-312

Subject: Underground Storage
Mid-America Dairyman
301 South Buse Street
Fergus Falls, Minnesota
#5300 89-312

9.27.89

Dear Mr. [Name]:

Twin City Testing Corporation (TCT) has completed the work relating to our observations of the removal of the underground storage tanks at the above referenced site. This work was verbally authorized by you on June 23, 1989.

We are forwarding one (1) copy of our report to you and retaining two (2) copies, one for submission to the agency referenced in Section 4.0 of the report and the other to be sent to you along with your invoice. After you have reviewed our report, please sign and date the attached "Approval for Release" form. For your convenience, two (2) copies of this form have been included. Return the one stamped "Copy" in the envelope provided and retain the other for your records. Upon receipt of the "Approval for Release" form in our office, we will distribute copies to the referenced agency. We will not submit the copies of this report to the referenced agency without your written permission.

If you have any questions or need additional information, please feel free to contact us.

TWIN CITY TESTING CORPORATION

R. R. [Signature]

Rich [Name]
Branch Manager

Enc.



twin city testing corporation

- analyzing four of the soil samples for the presence and concentration of benzene, ethylbenzene, toluene, xylenes (BETX), total hydrocarbons as gasoline (THC-G) and total hydrocarbons as #2 fuel oil (THC-FO), and
- preparing a report including data generated on the project with our conclusions and recommendations based on that data.

2.0 Project Results

2.1 Observations

Three separate excavations were observed. The gasoline UST excavation was located 25 feet to the northwest of the other excavations and the diesel and waste oil UST excavations were separated by a 10 foot berm of soil (Figure 2).

The observed soil profile at the site consisted of sandy gravel. No groundwater was observed in the excavations.

2.2 Soil Sample Screening

Samples of the soils in the undisturbed sidewalls and floor of the gasoline USTs excavation were collected and screened for the presence of organic vapors as indications of hydrocarbon contamination using methods presented in Appendix A. The following concentrations of organic vapors, in parts per million (ppm), were measured.

Sample Number	Sample Location	Concentration
1	South sidewall, 6 feet below grade	ND
2	West sidewall, 5 feet below grade	ND
3	North sidewall, 4 feet below grade	ND
4	East sidewall, 7 feet below grade	ND
5	Center, floor, 11 feet below grade	40
6	Center, floor, 13 feet below grade	140

ND - Not Detected

A similar sampling program was performed in the diesel fuel and waste oil UST excavations. The screening yielded no detectable concentrations of organic vapors in the samples.



Stockpile also ND

The stockpiled, excavated soils from the three USTs were also sampled and screened, with no detectable concentrations of organic vapors measured in the samples.

The excavations were backfilled with the excavated soils.

2.3 Soil Sample Analytical Results

Four (4) soil samples were collected from the soils directly beneath the USTs. These samples were taken at the following locations:

Sample Number	Sample Location
89-1526	East end of diesel UST exc., 6 feet below grade
89-1527	West end of waste oil UST excavation, 6 feet below grade
89-1528	Middle of gasoline UST exc., 13 feet below grade
89-1529	Middle of gasoline UST exc., 10 feet below grade

The samples obtained from beneath the gasoline UST were analyzed for the presence and concentration of BETX and THC-G and the samples from beneath the fuel and waste oil USTs were analyzed for the presence of THC-FO using methods presented in Appendix A. The specific lab report is attached in Appendix B. The results of the analyses are shown below.

SOIL CHEMICAL ANALYSIS

Parameter	89-1526	89-1527	89-1528	89-1529	MDL
THC-G	NA	NA	67.000	0.019	0.01
Benzene	NA	NA	1.200	ND	0.001
Toluene	NA	NA	0.300	BDL	0.001
Xylenes	NA	NA	0.530	BDL	0.001
Ethylbenzene	NA	NA	0.100	BDL	0.001
THC-FO	53.00	48.00	NA	NA	1.000

All values are in mg/kg. Mg/kg is equal to ppm.

BDL - Below Detection Limit
MDL - Method Detection Limit
NA - Not Analyzed

North

Electrical Power Substation

Waste Oil UST Excavation

SHOP BUILDING

#2 Fuel Oil UST Excavation

Gasoline Tank UST Excavation

NO LISTING OF SOIL SAMPLE LOCATIONS

Railroad Track

Above Ground Propane Tank

Above Ground Vertical Storage Tanks

DAIRY BUILDING

Bose Street



TWIN CITY TESTING CORPORATION

MID AMERICA DAIRYMEN
FERGUS FALLS, MINNESOTA

SITE PLAN

DATE	9-25-89	FIGURE	2
PROJECT #	5300 89-312		
REVIEWED BY:	RR		
DRAWN BY:	RR		
SCALE	Not to Scale		

ENV-D-87-4



twin city testing
corporation

601 East 48th St. North
Sioux Falls, SD 57104
Phone 605/332-5371

REPORT OF:

CHEMICAL ANALYSIS

PROJECT:

MID AMERICA DAIRY
FARGO, NORTH DAKOTA

DATE:

July 12, 1989

COPIES TO:

REPORTED TO:

Twin City Testing Corporation
Attn: Rich Romness
2105 7th Avenue, North
Fargo, North Dakota 58102

LABORATORY No.

6600 09-93

INTRODUCTION

This report presents the results of the analyses of soil samples received on June 27, 1989 from a representative of Twin City Testing Corporation-Fargo Branch. The scope of our analyses was the determination of total hydrocarbons as gasoline, benzene, toluene, xylenes, and ethylbenzene using gas chromatographic techniques.

SAMPLE #

FIELD IDENTIFICATION

89-1528

Middle of gas tank exc. 13' depth 06231445

89-1529

Middle of gas tank exc. 10' depth 06231540

METHODOLOGY

Gasoline concentrations were determined using methods similar to EPA Method 8020 and SW846, method 5030 for high concentration samples with a Tekmar LSC-2 Liquid Sample Concentrator on a Perkin Elmer Sigma 3B Gas Chromatograph equipped with a flame ionization detector. Compounds were identified by column retention time and quantified by peak area comparisons to those of known standards using a Hewlett Packard 3396A Integrator.

RESULTS

The results are listed in Table 1.

REMARKS

The samples were taken on June 23, 1989. The samples were analyzed on July 7, 1989. The samples were consumed in the analyses.

TWIN CITY TESTING CORPORATION

Mark Edeen

Mark Edeen
Chemist

Dan T. Hanson

Dan T. Hanson
Chemist

ME/DTH/kk
rep93.ca

TABLE #1

VOLATILE ANALYSIS
 #6600 09-93
 July 12, 1989

Parameter	89-1528	89-1529	MDL
Total Hydrocarbons as Gasoline	*67,000	19	10
Benzene	1,200	ND	1
Toluene	300	BDL	1
Xylenes	530	BDL	1
Ethylbenzene	100	BDL	1

All values are in µg/kg. µg/kg is equivalent to parts per billion.

ND - Not Detected

MDL - Method Detection Limit

BDL - Detected but below quantifiable limit

* - Higher boiling hydrocarbons present - Nontypical of gasoline

TWIN CITY TESTING CORPORATION

Mark Olson
 Mark Olson
 Chemist

Jan T. Hanson
 Jan T. Hanson
 Chemist



twin city testing
corporation

601 East 48th St. North
Sioux Falls, SD 57104
Phone 605/332-5371

REPORT OF:

CHEMICAL ANALYSIS

PROJECT:

MID AMERICA DAIRY
FARGO, NORTH DAKOTA

DATE:

July 18, 1989

COPIES TO:

REPORTED TO:

Twin City Testing Corporation
Attn: Rich Romness
2105 7th Ave. North
Fargo, North Dakota 58102

LABORATORY No.

6600 09-93

INTRODUCTION

This report presents the results of the analyses of water samples received on June 27, 1989, from a representative of the Fargo Twin City Testing Corporation-Environmental Department. The scope of our work was the determination of total hydrocarbons as #2 fuel oil using gas chromatographic techniques.

SAMPLE IDENTIFICATION

TCT #

#89-1526

#89-1527

Field Identification

East end of fuel tank exc. 06231400

West end of fuel tank exc. 06231405

METHODOLOGY

The samples were extracted with methylene chloride, dehydrated with anhydrous sodium sulfate and concentrated in a Kuderna-Danish Concentrator on a steam bath. The extracts were then analyzed using a Perkin Elmer 3920 Gas Chromatograph equipped with a flame ionization detector. The #2 fuel oil was identified by column retention time and quantified by peak area comparisons to those of a known standard using a Hewlett-Packard 3396A integrator.

RESULTS

The results are listed in Table 1.

REMARKS

The samples were analyzed on July 13, 1989. The sample extracts will be held for thirty days from the date of this report, then discarded unless other arrangements are made.

TWIN CITY TESTING CORPORATION

Mark Edeen
Mark Edeen
Chemist

Dan T. Hanson
Dan T. Hanson
Chemist

ME/DTH/kk

TABLE #1

FUEL OIL ANALYSIS
#6600 09-93
July 18, 1989

<u>Sample Identification</u>	<u>Total Hydrocarbons as #2 Fuel Oil (mg/kg)</u>
89-1526	53
89-1527	48
LDL*	1.0

*LDL - Lower Detectable Limit

All values are in mg/kg which is equivalent to parts per million (ppm).



ENVIRONMENTAL INVESTIGATION

Mid-America Dairymen, Inc.
301 South Buse Street
Fergus Falls, Minnesota

RECEIVED
FEB 15 1990

MPCA, HAZARDOUS
WASTE DIVISION

Prepared for:

Mid-America Dairymen, Inc.
Arden Hills, Minnesota

Prepared by:

FOTH & VAN DYKE & Associates Inc.
10340 Viking Drive, Suite 100
Eden Prairie, Minnesota 55344

FEBRUARY, 1990



REUSE OF DOCUMENTS

This document has been developed for a specific application and not for general use; therefore, it may not be used without the written approval of Foth & Van Dyke and Associates. Unapproved use is at the sole responsibility of the unauthorized user.

Foth & Van Dyke

10340 Viking Drive, Suite 100
Eden Prairie, Minnesota 55344
612/942-0396
FAX: 612/942-0865

Copyright©, Foth & Van Dyke
1990

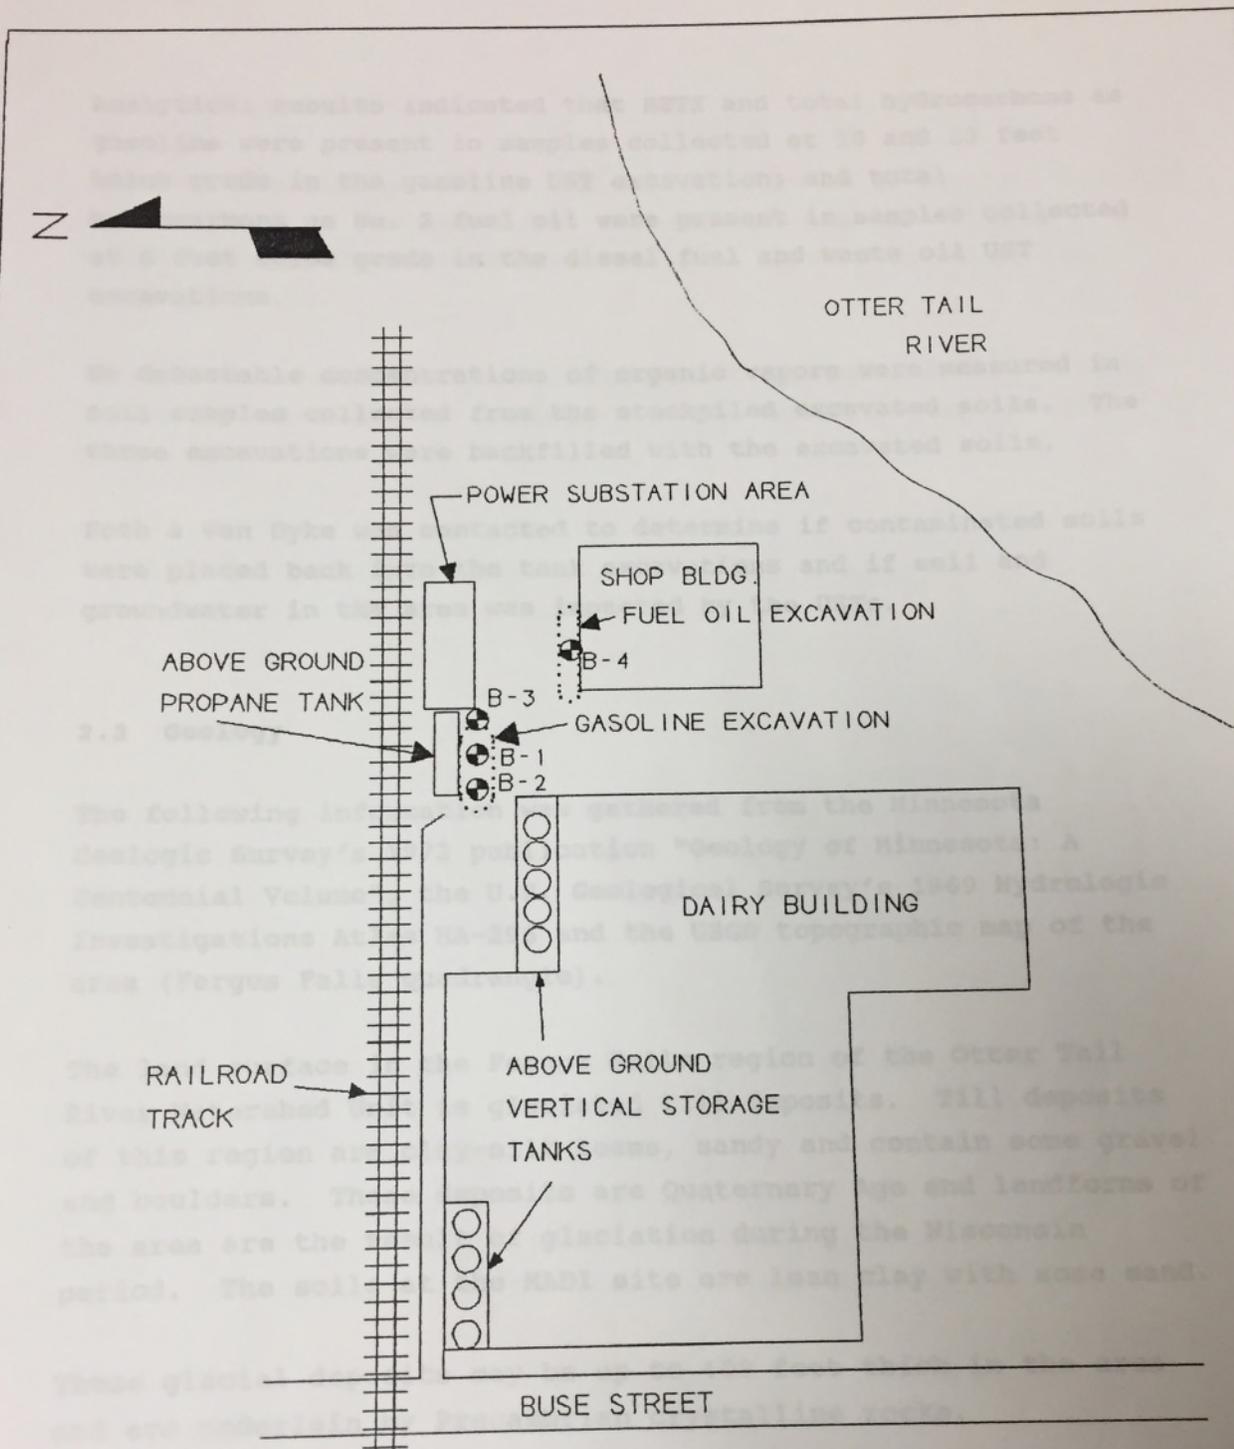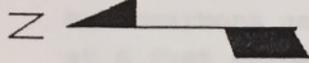

LEGEND

⊕ SOIL BORING LOCATION

⋯ UST EXCAVATION

MID-AMERICA DAIRYMEN, INC.		
FIGURE NO. 2-2		
SITE LOCATION		
FERGUS FALLS, MINNESOTA		
SCALE: 1" = 100'	DWG. NO: M7601F22	DATE: 2/7/90
PREPARED BY: FOTH & VAN DYKE	BY: FJD	

3.2 Analytical Results of Soil Sampling

The laboratory report of analytical results is presented in Appendix B. The results are summarized below.

Soil samples from borings B-1, B-2, and B-3 were analyzed for BETX, MTBE, and total hydrocarbons as gasoline. Samples from boring B-4 were analyzed for volatile organic compounds (VOCs), EPA Method 8010 and 8020.

The laboratory results for parameters analyzed from soil samples collected from borings B-1, B-2 and B-3 were below detectable levels for BETX, MTBE and total hydrocarbons as gasoline.

The laboratory results from the soil samples collected in boring B-4 indicated the presence of 1,1-dichloroethylene (DCE) and tetrachloroethylene (PERC) at levels of 8.1 parts per billion (ppb) and 2.5 ppb, respectively, at a depth of 10 feet to 11.5 feet below the surface and DCE, PERC, and trichloroethane (TCA) at levels of 19, 1.7, and 0.7 ppb, respectively, at a depth of 15 feet to 16.5 feet. DCE, PERC, and TCA are petrochemical solvents.

3.3 Analytical Results of Groundwater Sampling

A groundwater sample was collected from boring B-3 and analyzed for BETX, MTBE and total hydrocarbons as gasoline. The results indicate the parameters were not detected at or above the detection limit.

Remedial Investigation Report

Mid-America Dairymen, Incorporated
Fergus Falls, Minnesota
MPCA Leak Identification No. 00001655
SRM Project No. 34.3010.02

72.14.90

Prepared By

Special Resource Management, Inc.
1131 Westrac Drive, Suite 201
Fargo, North Dakota
(701) 234-9394

December 14, 1990

RECEIVED

DEC 28 1990

MPCA, HAZARDOUS
WASTE DIVISION

BURLINGTON NORTHERN RAILROAD

LIQUIFIED
PETROLEUM
GAS

POWER
SUBSTATION

EXTENT OF UST
EXCAVATION

● SB-3

● SB-2

● SB-4

● SB-1

MAINTENANCE
BUILDING

OTTER TAIL
RIVER

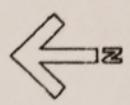


FIGURE 3

MID-AMERICA DAIRYMEN, INC.
FERGUS FALLS, MINNESOTA
SOIL BORING LOCATION MAP
SCALE 1" = 40'-0"

PROJECT NUMBER	34.3010.02	DRAWN BY	DRB		Special Resource Management, Inc.
DATE	12-1-90	REVIEWED BY			

Table 2

Soil Sample Analytical Data
Mid-America Dairymen, Incorporated
Fergus Falls, Minnesota
MPCA Leak Identification No. 00001655
SRM Project No. 34.3010.02

Soil Boring Identifier	1,1,1-Trichloroethane (ug/kg)	Lead (mg/kg)	Cadmium (mg/kg)	Total Chromium (mg/kg)
1 (12 feet)	<0.5	12	0.92	4.6
2 (10 feet)	0.9	14	1.1	7.6
2 (15 feet)	0.9	11	0.91	5.7
3 (19' feet)	1.0	11	0.92	6.6
4 (13 feet)	0.9	16	1.2	6.7

All other parameters were below their respective method detection limits (MDL's).

Appendix I

MPCA Documents for Leak #14254



Minnesota Pollution Control Agency

520 Lafayette Road North | St. Paul, MN 55155-4194 | 651-296-6300 | 800-657-3864 | 651-282-5332 TTY | www.pca.state.mn.us

June 2, 2010

Mr. Jim Carroll
Dairy Farmers of America
10220 North Ambassador Drive
P.O. Box 909700
Kansas City, MO 64190-9700

RE: Petroleum Tank Release Site File Closure
Site: Dairy Farmers of America, 301 South Buse Street, Fergus Falls (Otter Tail County) 55441
Site ID#: LEAK#00014254

Dear Mr. Carroll:

We are pleased to let you know that the Minnesota Pollution Control Agency (MPCA) has determined that your investigation and/or cleanup have adequately addressed the petroleum tank release at the site listed above. Based on the information provided, the MPCA has closed the release site file.

The closure of the petroleum tank release site file means that the MPCA does not require any additional investigation and/or cleanup work at this time or in the foreseeable future. Please be aware that file closure does not necessarily mean that all petroleum contamination has been removed from this site. However, the MPCA has concluded that any remaining contamination, if present, does not appear to pose a threat to public health or the environment under current conditions.

The MPCA reserves the right to reopen this file and to require additional investigation and/or cleanup work if new information, changing regulatory requirements, or changed land use make additional work necessary. If you or other parties discover additional contamination (either petroleum or nonpetroleum) that was not previously reported to the MPCA, Minnesota law requires that the MPCA be immediately notified.

You should understand that this letter does not release any party from liability for the petroleum contamination under Minn. Stat. ch. 115C (2008) or any other applicable state or federal law. In addition, this letter does not release any party from liability for nonpetroleum contamination, if present, under Minn. Stat. ch. 115B (2008), the Minnesota Superfund Law.

The MPCA has received well sealing records from your environmental consultant, Nova Consulting, for the monitoring wells and supply well onsite. If any additional petroleum release related monitoring wells have not been abandoned in accordance with the Minnesota Department of Health Well Code, Chapter 4725, or if you have not already submitted the monitoring and supply well sealing records to Mark Hoffman with the Minnesota Department of Health at 625 Robert Street North, Saint Paul, MN 55155, please do so otherwise a well maintenance fee will continue to be assessed. If you choose to keep any remaining wells onsite, the Minnesota Department of Health will continue to assess maintenance fees for each well.

Mr. Jim Carroll
Page 2
June 2, 2010

Please note that as a result of performing the requested work you may be eligible to apply to the Petroleum Tank Release Compensation Fund (Petrofund) for partial reimbursement of the costs you have incurred in investigating and cleaning up this petroleum tank release. The Petrofund is administered by the Petroleum Tank Release Compensation Board (Petro Board) and the Minnesota Department of Commerce. To learn more about who is eligible for reimbursement, the type of work that is eligible for reimbursement, and the amount of reimbursement available, please contact Petrofund staff at 651-215-1775 or 1-800-638-0418.

If future development of this property or the surrounding area is planned, it should be assumed that petroleum contamination may still be present. If petroleum contamination is encountered during future development work, the MPCA should be notified immediately.


For specific information regarding petroleum contamination that may remain at this leak site, please call the Petroleum Remediation Program File Request Program at 651-757-2799 or 651-757-2309. The MPCA fact sheet *Request to Bill for Services Performed* must be completed prior to arranging a time for file review.

Thank you for your response to this petroleum tank release and for your cooperation with the MPCA to protect public health and the environment. If you have any questions regarding this letter, please call MPCA project manager Stephen Frye at 651-757-2463 or MPCA staff hydrogeologist Kevin Mustonen at 218-302-6641.

Sincerely,




Stephen Frye
Project Manager
Petroleum Remediation Section
Remediation Division

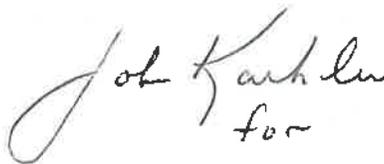

Kevin Mustonen
Hydrogeologist
Petroleum Remediation Section
Remediation Division

SAF:KSM:tf

cc: JoEllen Thacker, City Clerk, Fergus Falls
Mark Hovland, Fire Chief, Fergus Falls
Mike Hannan, Otter Tail County Solid Waste Officer
Eric Halpaus, Nova Consulting, Chaska
Mark Hoffman, Minnesota Department of Health
Minnesota Department of Commerce Petrofund Staff

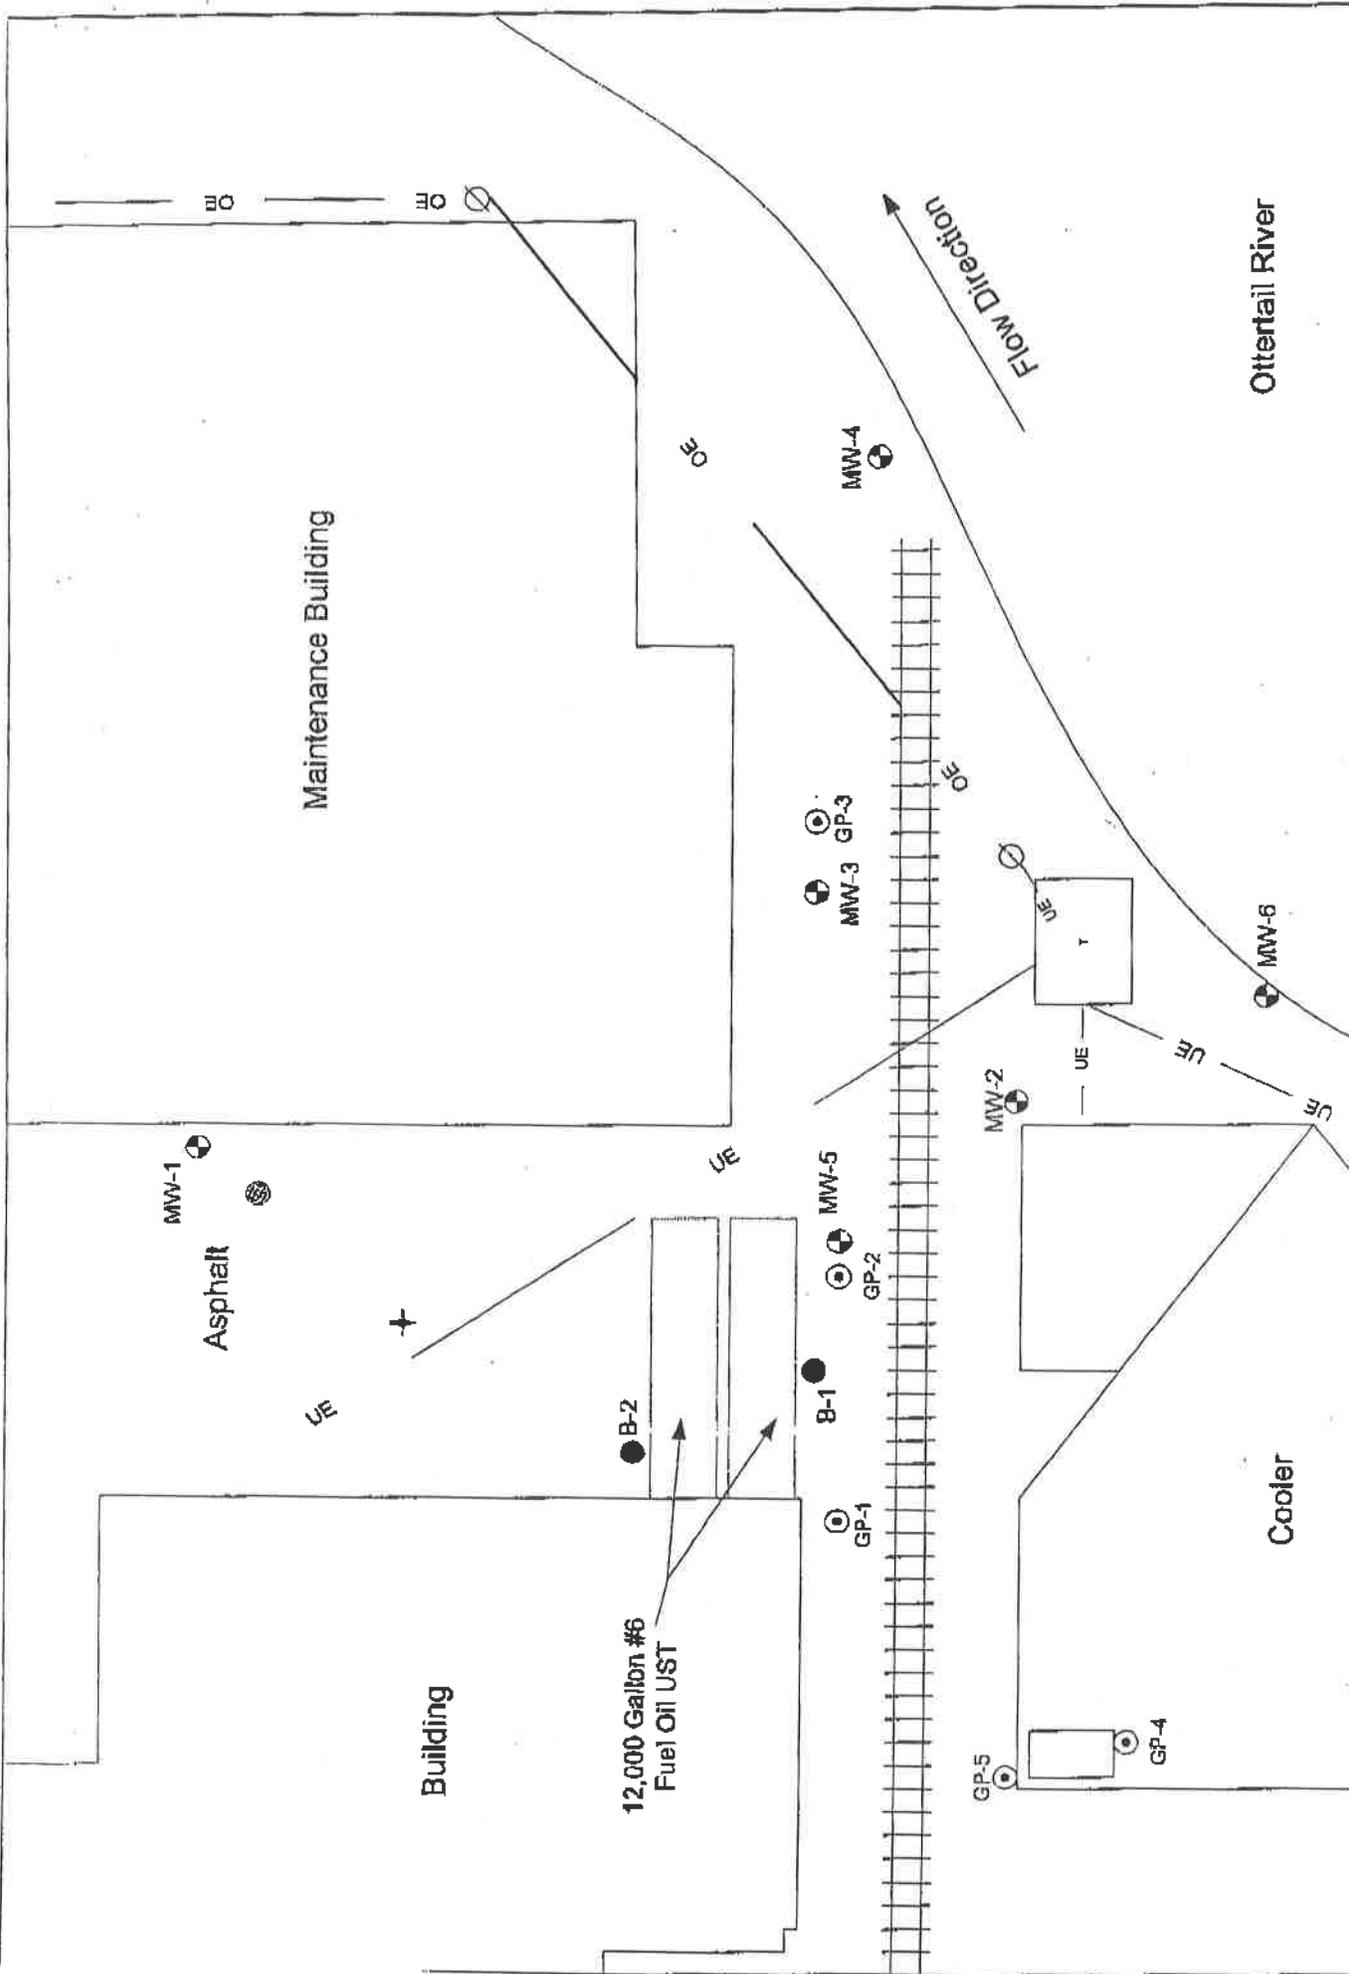

June - 2001

2



E02-1038

Soil Boring Location Map
 Dairy Farmers of America
 301 South Buse Street
 Fergus Falls, Minnesota

SCALE: 1 inch = 10 feet

Table 2
Summary of Laboratory Chemical Analysis Results

Boring Number	Benzene	Ethylbenzene	Toluene	Xylenes	CRD	DRO
GP-3 Groundwater	2.1	5.4	<1.0	13.9	NA	12,000
GP-1 Soil 12'-13'	<57	870	150	5,600	NA	13,000
GP-2 Soil 16'-17'	<55	1,300	230	3,500	NA	19,000
GP-3 Soil 18'-19'	120	2,700	490	4,400	NA	19,000
GP-5 Soil 10'-12'	<28	<28	58	128	<2.8	NA
MDH HRLs (water)	10	700	1000	10,000	NS	NS

Soil results in ppm

Groundwater results in ppb

NS = No Standard

ND = Non Detect

Soil BTEX in ug/kg (ppb) Soil CRD & DRO in mg/kg (ppm)

No results!



CORPORATE HEADQUARTERS
Minneapolis, MN

REGIONAL OFFICES
Chicago, IL
Denver, CO
San Antonio, TX

BRANCH OFFICES
Appleton, WI
Dallas, TX
Duluth, MN
Indianapolis, IN
New York, NY
Phoenix, AZ
St. Louis, MO

RECEIVED

August 28, 2002

Mr. Paul Gregory
Dairy Farmers of America
301 Buse Street South
Fergus Falls, MN 55441

OCT 04 2002

MPCA, MAR Division
Petroleum & Landfill Remediation Section

Re: Remedial Investigation SA
Dairy Farmers of America
301 South Buse Street
Fergus Falls, Minnesota
Nova Project No. E02-1038

Dear Mr. Gregory:

In accordance with your written authorization, Nova Consulting Group (Nova) conducted a Remedial Investigation (RI) at the referenced property (Site). The objective of this RI was to evaluate the groundwater in the vicinity of the two 10,000 gallon #6 fuel oil underground storage tanks (USTs) that had been abandoned in-place. A Site Location Map is attached.

Nova was on-Site on May 29, 2002 and May 30, 2002 to supervise the installation of three monitoring wells (labeled MW-1, MW-2 and MW-3) and the completion of one soil boring (labeled B-1) in the vicinity of the USTs. B-1 was completed adjacent to the abandoned in-place 10,000 gallon #6 fuel oil UST to further evaluate the vertical extent of contamination. B-1 was completed to 40 feet below land surface (bls). MW-1 was completed upgradient to the abandoned USTs to a depth of 25 feet bls. MW-2 and MW-3 were completed downgradient from the USTs, between the USTs and the Ottertail River. MW-2 and MW-3 were completed to 25 feet. A Monitoring Well Location Map is attached as Figure 2.

Soil samples were collected from the soil borings at 2.5 foot intervals to 25 feet bls in MW-1, MW-2 and MW-3 and every five feet from 25 feet bls to 40 feet bls in B-1. Soil samples collected from the borehole completed for MW-1, MW-2, MW-3 and B-1 were screened in the field for indications of petroleum odors, staining and organic vapors. A HNu PI-101 photoionization detector (PID) with a 10.2 eV lamp was used to measure the organic vapor concentrations using the bag headspace method of analysis.

Field screening of the soil samples collected from MW-1, MW-2, MW-3 and B-1 did detect indications of a petroleum release primarily in the soil samples collected at the water table. The results of the field screening are summarized in Table 1.

No boring logs
No well construction diagrams
No monitoring well boring records

Table 1
Organic Vapor Screening Results
 (results in parts per million (ppm))

Depth (feet)	MW-1	MW-2	MW-3	B-1
0-5	ND	ND	ND	ND
5-7	ND	ND	ND	ND
7.5-9.5	ND	ND	ND	ND
10-12	ND	ND	ND	6
12.5-14.5	ND	ND	ND	8
15-17	ND	ND	180	175
17.5-19.5	ND	190	100	ND
23-25	ND	100	50	ND
28-30	ND	NS	NS	ND
33-35	NS	NS	NS	ND
38-40	NS	NS	NS	ND

ND - No organic vapors detected
 NS - No sample collected

Approximately 24 hours after the installation of MW-1, MW-2 and MW-3, the wells were developed until a significant reduction in suspended solids was achieved. After well development the water was allowed to stabilize and the static water level was measured and groundwater samples were collected for laboratory chemical analysis. The samples were analyzed for the presence of diesel range organics (DRO) and volatile organic compounds (VOCs). A second round of groundwater samples was collected from MW-1, MW-2 and MW-3 on August 13, 2002.

A summary of the laboratory chemical analysis of the groundwater samples collected from MW-1, MW-2 and MW-3 is included in Table 2.

Table 2
Groundwater Analytical Results

Compound	MW-1	MW-1	MW-2	MW-2	MW-3	MW-3	MDH HRL
	5/28/02	8/13/02	5/28/02	8/13/02	5/28/02	8/13/02	
DRO	310	ND	15,000	330,000	11,000	44,000	NS
Benzene	ND	ND	18	62	140	37	10
Toluene	ND	ND	5.7	8.8	20	3.0	1,000
Ethylbenzene	ND	ND	110	24	47	26	700
Xylenes	ND	ND	188	127	244	54	10,000
s-butylbenzene	ND	ND	5.7	ND	1.3	ND	NS
isopropylbenzene	ND	ND	17	ND	3.9	ND	NS
p-isopropyltoluene	ND	ND	11	ND	2.2	ND	NS
Naphthalene	ND	ND	92	44	72	62	300
n-propylbenzene	ND	ND	40	7.5	9.6	ND	NS
1,2,4 Trimethylbenzene	ND	ND	520	110	80	44	NS

Table 2
Groundwater Analytical Results (continued)

Compound	MW-1 5/28/02	MW-1 8/13/02	MW-2 5/28/02	MW-2 8/13/02	MW-3 5/28/02	MW-3 8/13/02	MDH HRL
1,3,5 Trimethylbenzene	ND	ND	120	37	20	12	NS
Acetone	ND	ND	ND	25	ND	ND	700
n-butylbenzene	ND	ND	ND	12	ND	2.4	NS
Chloromethane	ND	ND	ND	340	ND	ND	NS

ND - Not detected above laboratory reporting limits

NS - No standard

MDH HRL - Minnesota Department of Health - Health Risk Limit

2002

During groundwater sampling on May 29 and August 13 free product was discovered in MW-2 and MW-3. Approximately 3 inches was measured in MW-2 and 4 inches in MW-3 on May 29. On August 13, MW-2 measured 1 inch of free product and MW-3 measured 2 inches of free product. Approximately 5 gallons of free product and petroleum contaminated water was removed prior to sampling MW-2 and MW-3 on each occasion.

Based on water level measurements taken from MW-1, MW-2 and MW-3 groundwater appears to be flowing to the south toward the Otter Tail River. Groundwater flow direction maps are attached as Figure 3 and Figure 4.


Based on the results of this assessment, it is our opinion that additional investigation of the soil at the Site is warranted.

We recommend that two additional down gradient monitoring wells be installed between MW-2, MW-3 and the river and sampled on a quarterly basis for DRO and BETX. After the new wells are installed a RI/CAD report with are recommendations be completed and submitted to the MPCA. Additionally, we recommend that the free product observed at MW-2 and MW-3 be recovered manually.


Attached please find the cost estimates to continue the investigation and begin product recovery. The attached cost estimate does not include the costs for the completion of a RI/CAD report.

We appreciate the opportunity to provide professional services to you for this project. If you have any questions or comments regarding the contents of this letter or the project in general, please call me at (952) 448-9393.

Sincerely,
NOVA CONSULTING GROUP, INC.

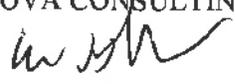
Eric W. Halpaus
Environmental Geologist

Reviewed by: Anthony R. LaBarre, PG
Senior Project Manager

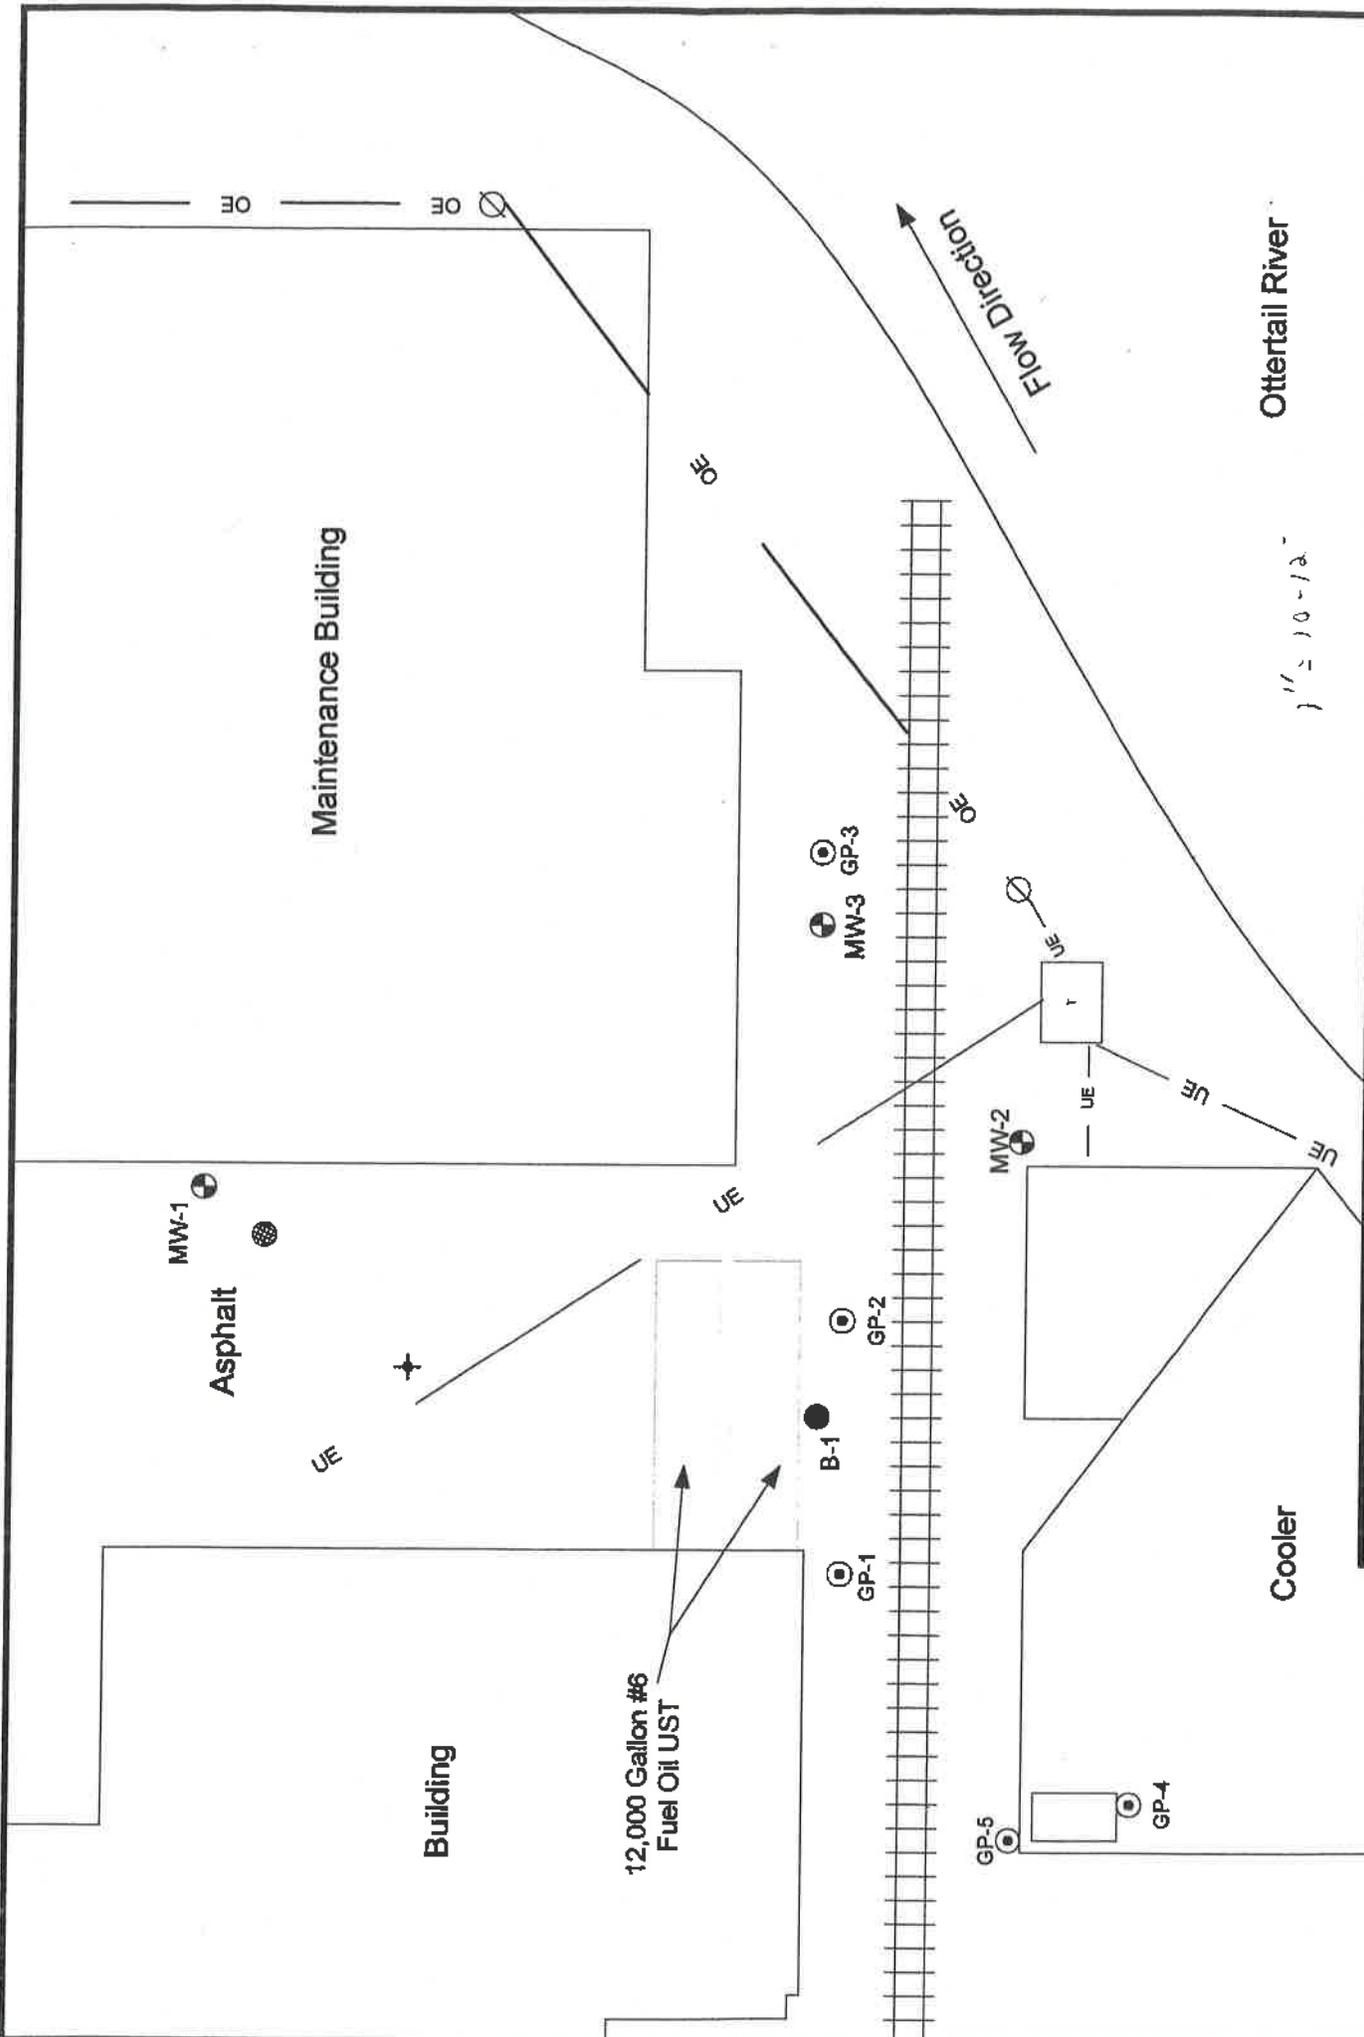


June - 2001

2

Soil Boring Location Map
 Dairy Farmers of America
 301 South Base Street
 Fergus Falls, Minnesota

E02-1038

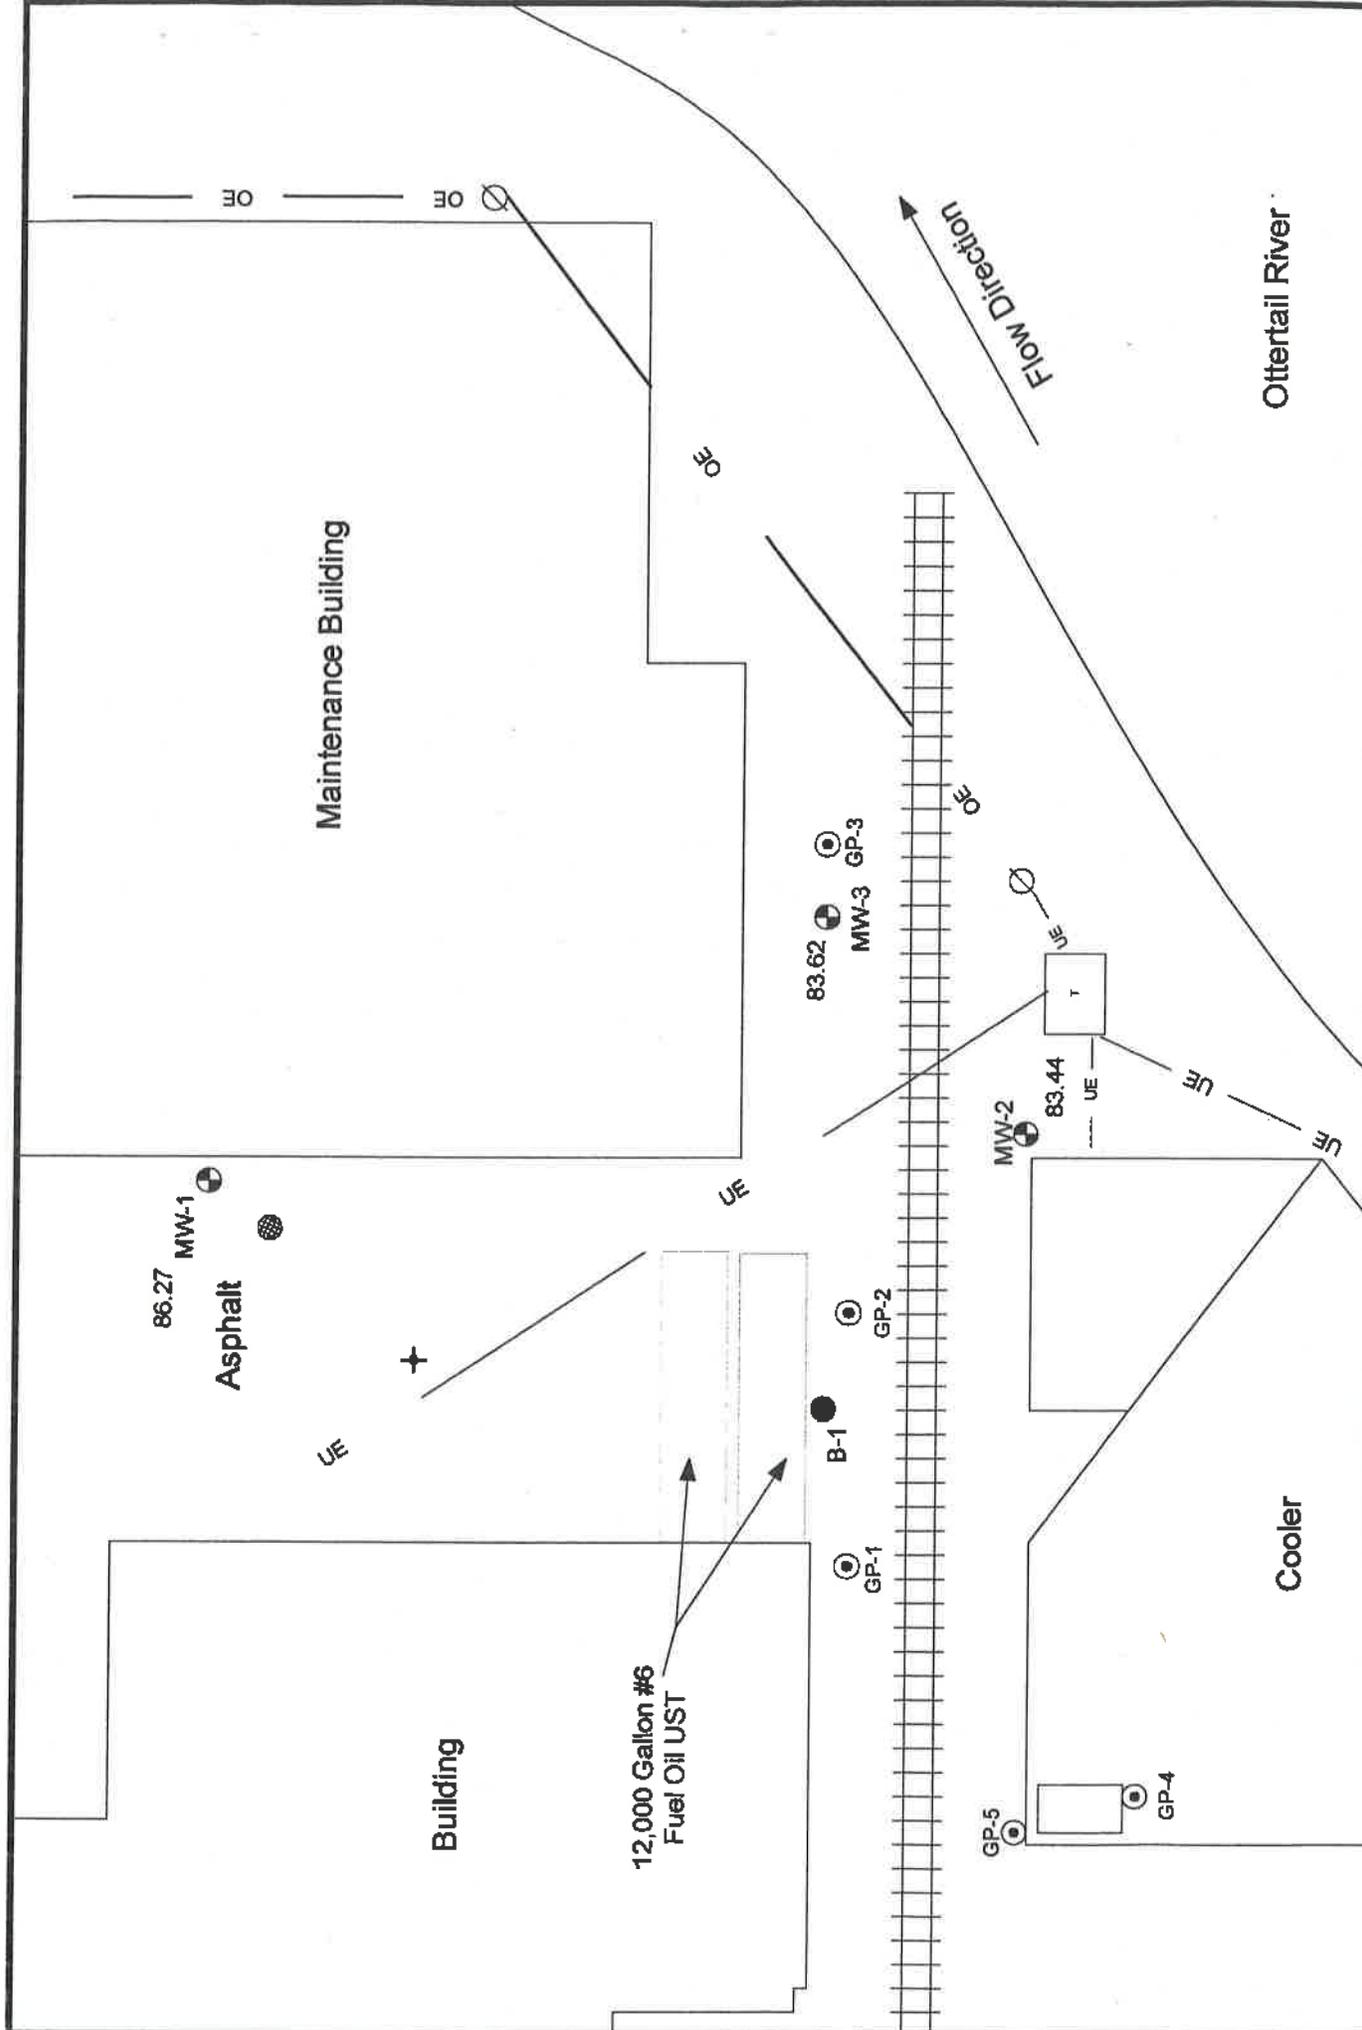


June - 2001

3



E02-1038

Groundwater Flow Direction - 5/29/02
Dairy Farmers of America
301 South Buse Street
Fergus Falls, Minnesota

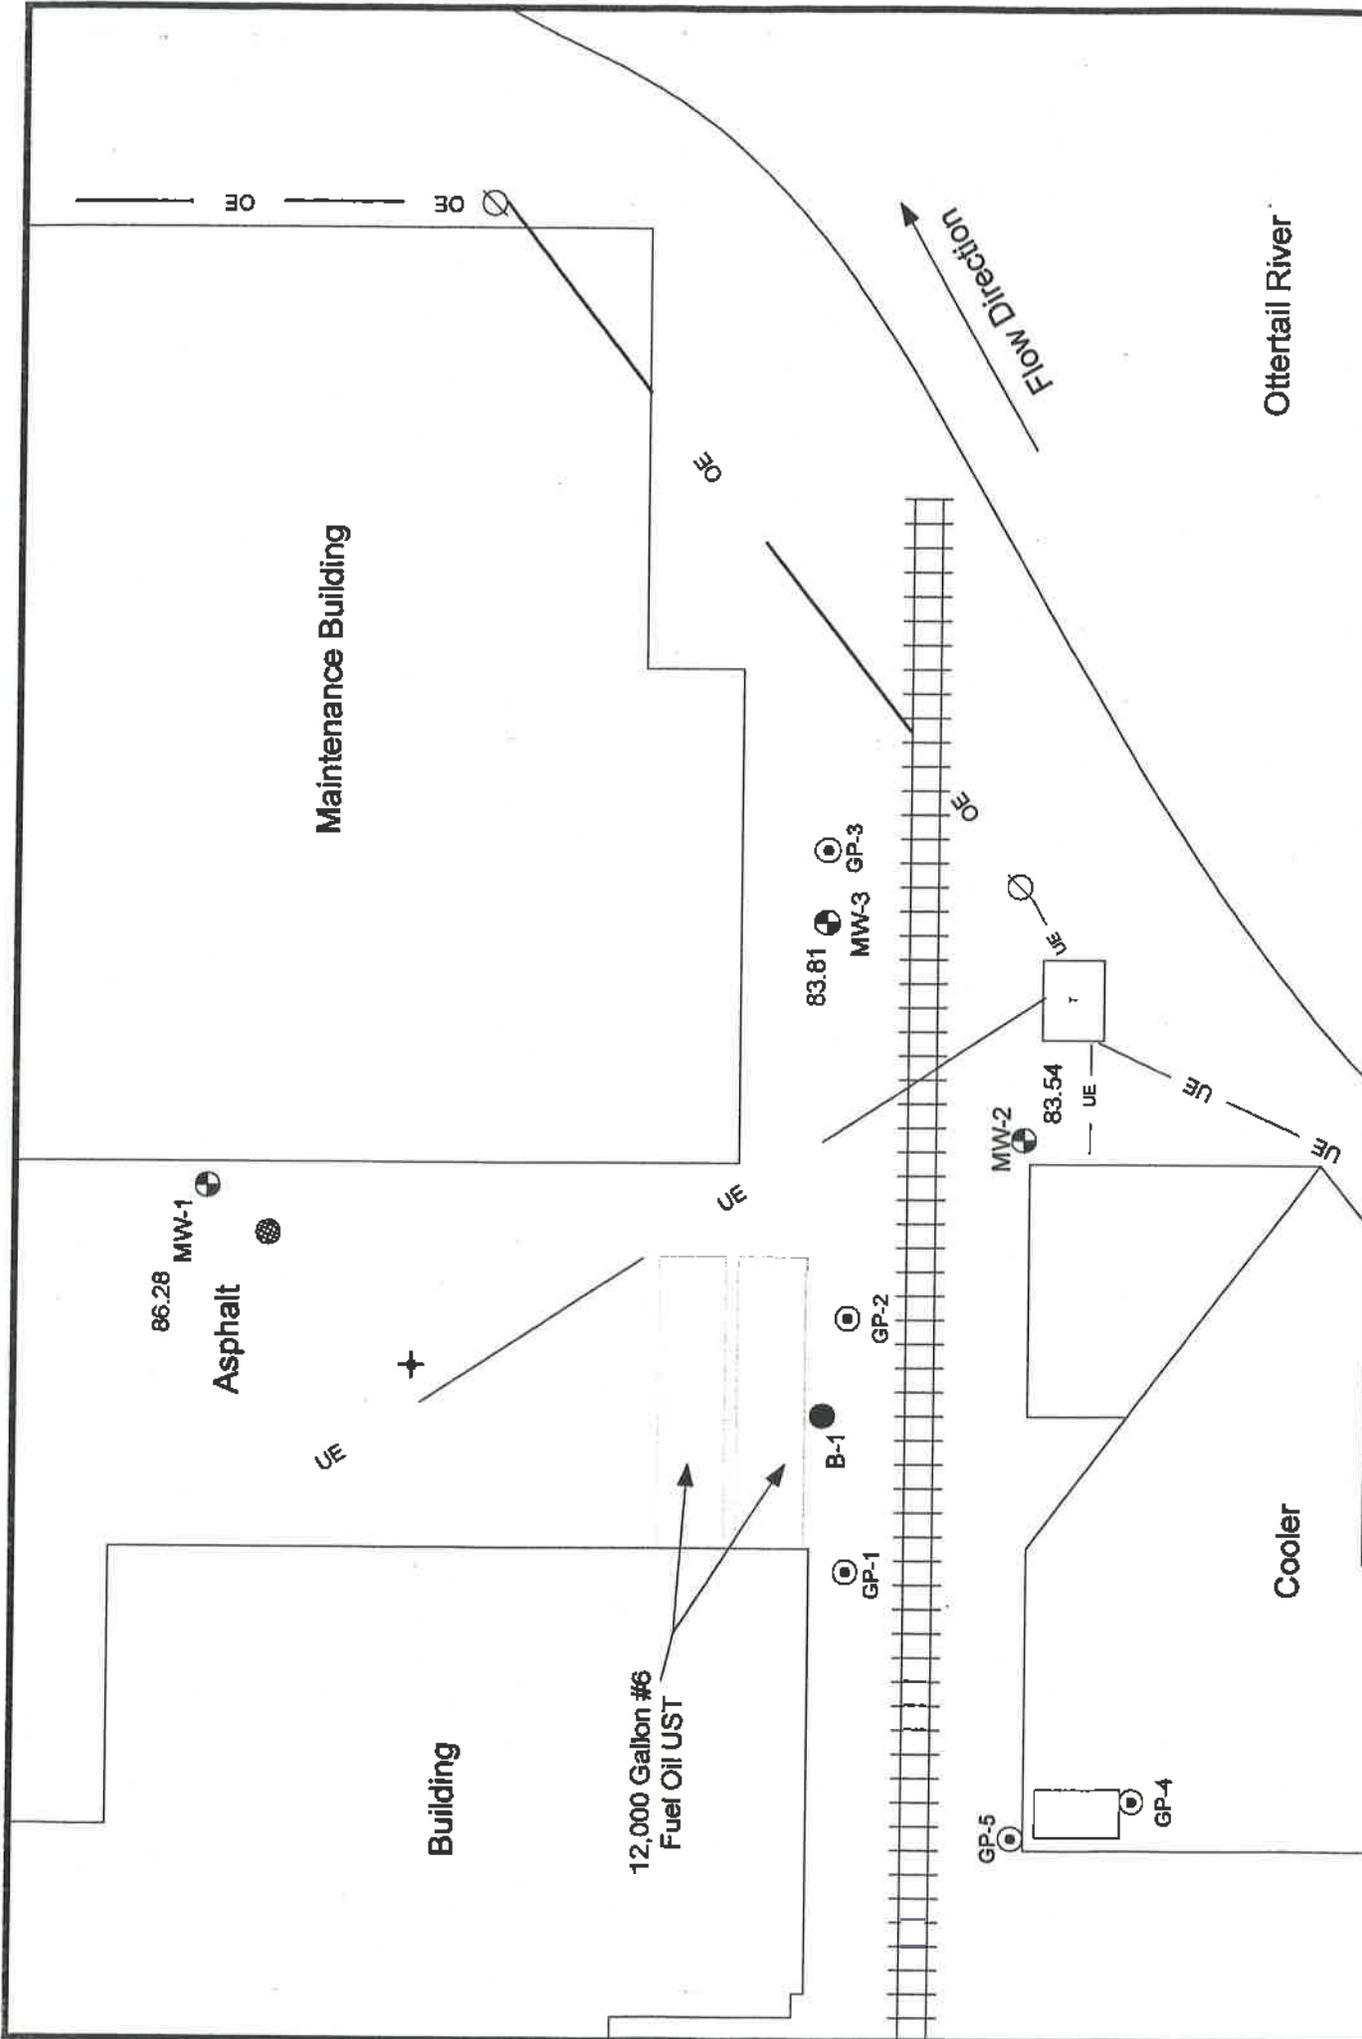

June - 2001

3



GN

E02-1038

Groundwater Flow Direction - 8/13/02
Dairy Farmers of America
301 South Buse Street
Fergus Falls, Minnesota



Minnesota Pollution Control Agency

Investigation Report Form

Guidance Document 4-06

Complete this form to document site investigation activities, including Limited Site Investigations (LSIs) and full Remedial Investigations (RIs). Do not revise or delete any text or questions from this report form. Include any additional information that is important for making a site cleanup decision. If only an LSI is necessary, you may skip Section 6 and Section 7 of this report form.

Refer to Minnesota Pollution Control Agency (MPCA) Guidance Document 1-01 *Petroleum Remediation Program General Policy* for the overall site investigation objectives, and to other MPCA guidance document for details on investigation methods. When a tank has been excavated, refer to Guidance Documents 3-01 *Excavation of Petroleum Contaminated Soil* and 3-02 *General Excavation Report Worksheet* for reporting requirements. Document the occurrence of free product using Guidance Document 2-02 *Free Product: Evaluation and Recovery*, and Guidance Document 2-03 *Free Product Recovery Report Worksheet*.

MPCA Site ID: Leak: 00014254 Date: **September 23, 2007**

Responsible Party: **Dairy Farmers of America – Jim Carroll** R.P. phone #: **816.801.6620**

Responsible Party Address: **P.O. Box 909700** City: **Kansas City, MO**

County: **Jackson** Zip Code: **64190**

Alternate Contact (if any) for Responsible Party: **Jim Carroll** phone #: **417-829-3702**

Consultant: **Nova Consulting Group** Consultant phone #: **952-361-8674**

Facility Name: **Dairy Farmers of America**

Facility Address: **301 South Buse Street** City: **Fergus Falls**

County: **Otter Tail** Zip Code: **56537**

Section 15: Tables

**Table 1
Tank Information**

Tank #	UST or AST	Capacity	Contents	Year Installed	Status*	Condition
1	UST	12,000 Gallons	#6 Fuel Oil	1973	Abandoned in Place (Summer 2001)	Unknown
2	UST	12,000 Gallons	#6 Fuel Oil	1973	Abandoned in Place (Summer 2001)	Unknown
3	UST	500 Gallons	Gasoline	1978	Abandoned in Place (Summer 2001)	Unknown
4	UST	260 Gallons	Gasoline	1976	Abandoned in Place (date unknown)	Unknown
5	UST	8000 Gallons	Diesel	1969	Removed (1989)	Unknown
6	UST	8000 Gallons	Diesel	1973	Removed (1989)	Unknown
7	UST	5200 Gallons	Diesel	1973	Removed (1989)	Unknown
8	UST	2000 Gallons	Used Oil	Unknown	Removed (1989)	Unknown
9	UST	10000 Gallons	Gasoline	1978	Removed (1989)	Unknown
10	AST	30000 Gallons	Whey	1983	Not in use or Removed	Unknown
11	AST	3000 Gallons	Whey	1978	Not in use or Removed	Unknown
12	AST	10000 Gallons	Whey	1978	Not in use or Removed	Unknown
13	AST	10000 Gallons	Whey	1975	Not in use or Removed	Unknown
14	AST	25000 Gallons	Whey	1982	Not in use or Removed	Unknown
15	AST	7000 Gallons	Whey	1982	Not in use or Removed	Unknown
16	AST	7000 Gallons	Whey	1982	Not in use or Removed	Unknown
17	AST	7000 Gallons	Whey	1982	Not in use or Removed	Unknown
18	AST	7000 Gallons	Whey	1982	Not in use or Removed	Unknown
19	AST	7000 Gallons	Whey	1982	Not in use or Removed	Unknown
20	AST	260000 Gallons	Milk	1976	Not in use or Removed	Unknown
21	AST	420000 Gallons	Milk	1975	Not in use or Removed	Unknown
22	AST	260000 Gallons	Milk	1988	Not in use or Removed	Unknown
23	AST	260000 Gallons	Milk	1986	Not in use or Removed	Unknown
24	AST	50000 Gallons	Milk	1989	Not in use or Removed	Unknown
25	AST	330000 Gallons	Milk	1957	Not in use or Removed	Unknown
26	AST	7000 Gallons	Cream	Unknown	Not in use or Removed	Unknown
27	AST	20000 Gallons	Cream	1983	Not in use or Removed	Unknown
28	AST	4100 Gallons	Sulfuric Acid	1982	Not in use or Removed	Unknown
29	AST	7800 Gallons	Hydrochloric Acid	1984	Not in use or Removed	Unknown
30	AST	3000 Gallons	Calcium Chloride	1984	Not in use or Removed	Unknown
31	AST	2400 Gallons	Ammonium Hydroxide	1987	Not in use or Removed	Unknown
32	AST	3000 Gallons	Sodium Hydroxide	1987	Not in use or Removed	Unknown

33	AST	3000 Gallons	Sodium Hydroxide	1987	Not in use or Removed	Unknown
34	AST	3000 Gallons	Chemical Acidic	1984	Not in use or Removed	Unknown
35	AST	3000 Gallons	Potassium Hydroxide	1986	Not in use or Removed	Unknown
36	AST	2500 Gallons	Sodium Hydroxide	1986	Not in use or Removed	Unknown
37	AST	2500 Gallons	Sodium Hydroxide	1984	Not in use or Removed	Unknown
38	AST	3000 Gallons	Hydrogen Peroxide	1975	Not in use or Removed	Unknown
39	AST	1200 Gallons	Chemical Acidic	1982	Not in use or Removed	Unknown
40	AST	5600 Gallons	Nitric Acid	1973	Not in use or Removed	Unknown

Notes: Because of the limited access to the building after the sale of the property it is not know which tanks have been removed or are still in place. All of the AST located outside have been removed from the Site. The removal date is unknown. Several maps are attached showing the historical locations and types of some of the interior ASTs. Maps are also attached showing the location of the exterior ASTs. The contents of the exterior ASTs could not be identified because the tanks were removed from the Site after the sale of the property.

**Indicate: removed (date), abandoned in place (date), or currently used, upgraded tank, installation of new tank. ** F for fiberglass or S for Steel*

Notes:

Piping Material (check all that apply): Steel, Fiberglass, Flexible Plastic

Table 2
Results of Soil Headspace Screening
(results in ppm)

Depth (ft)	Soil Boring															
	B-1	B-2	MW-1	MW-2	MW-3	MW-4	MW-5	MW-6	GP-1	GP-2	GP-3	GP-4	GP-5	GP-6	GP-7	GP-8
4 feet									ND	ND	ND	ND	ND	ND	ND	ND
5 feet	ND	ND	ND	ND	ND											
8 feet	ND		ND	ND	ND	ND	12	ND	ND	ND	ND	ND	ND	ND	ND	ND
10 feet	6	ND	ND	ND	ND	ND		ND								
12 feet						ND		ND	60	4	ND	ND (11')	ND	ND	ND	ND
13 feet	8		ND	ND	ND											
15 feet		ND				ND	19	ND								
16 feet	175		ND	ND	ND				ND	200	ND			ND	ND	ND
17 feet		ND				ND	28	ND								
18 feet	ND		ND	190	ND											
19 feet		ND				ND	53	ND								
20 feet									ND	60	300			ND	ND	ND

24 feet	ND		ND	100	50	ND					ND					
25 feet							ND	ND								
29 feet	ND															
30 feet			ND													
34 feet	ND															
40 feet	ND															

Notes: ND-Not Detected

Table 2 Continued
Results of Soil Headspace Screening
(results in ppm)

Depth (ft)	Soil Boring			
	GP-9	GP-10	GP-11	GP-12
4 feet	ND	ND	ND	ND
8 feet	ND	ND	ND	ND
12 feet	ND	ND	ND	ND
16 feet	ND	NS	ND	NS
20 feet	ND	NS	ND	NS
24 feet	ND	NS	ND	NS
28 feet	ND	NS	ND	NS
32 feet	ND	NS	ND	NS
36 feet	NS	NS	ND	NS
40 feet	NS	NS	ND	NS
44 feet	NS	NS	ND	NS

Notes:

ND – No organic vapors detected when screened with a Mini Rae PID

NS – No samples collected from indicated depth

Table 3
Analytical Results of Soil Samples

Boring, Depth(ft)	Date Sampled	Benzene	Toluene	Ethylbenzene	Xylenes	GRO	DRO	Lab Type
GP-1 @ 12'-13'	5/24/01	<.057	.870	.150	5.6	NA	12,000	Fixed
GP-2 @ 16'-17'	5/24/01	<.055	1.3	.230	3.5	NA	19,000	Fixed
GP-3 @ 18'-19'	5/24/01	.120	2.7	.490	4.4	NA	19,000	Fixed
GP-4 @ 10'-12'	5/24/01	<.026	<.026	<.026	<.026	<2.6	NA	Fixed
GP-5 @ 10'-12'	5/24/06	<.028	.058	<.028	.128	<2.8	NA	Fixed
B-2 @ 16' -17'	12/12/02	NA	NA	NA	NA	NA	70	Fixed
GP-9 @ 21'-20'	12/12/06	<.060	<.060	<.060	<.120	<3.0	<3.6	Fixed
GP-10 @ 2'-6'	12/12/06	NA	NA	NA	NA	NA	NA	Fixed
GP-11 @ 42'-44'	12/12/06	<.070	<.070	<.070	<.140	<3.2	<4.1	Fixed
GP-12 @ 2'-6'	12/12/06	NA	NA	NA	NA	NA	NA	Fixed
GP-9 @ 2'-4'	12/12/06	<.059	<.059	<.059	<.120	<3.1	<3.8	Fixed
Trip Blank	12/13/06	<.050	<.050	<.050	<.100	NA	NA	Fixed

Report results in mg/kg. Use less than symbols to show detection limit. Indicate mobile or fixed based in the lab type column.

Notes: NA – Not Analyzed

Table 4
Surface Soil Assessment

Sample #	Headspace > 10 ppm (Y/N)	Petroleum Saturated (Y/N)

Notes: No surface contamination was identified. Most of the area is covered in asphalt with the exception of a small area around MW-3, MW-4 and MW-6.

Table 5
Other Contaminants Detected in Soils (Petroleum or Non-petroleum Derived)

Boring, Depth (ft)	Date Sampled	Arsenic	Barium	Cadmium	Chromium	Lead	Mercury	Selenium	Silver	Lab Type
GP-10 @ 2'-6'	12/12/06	2.5	32	<.52	8.9	2.2	<.010	<2.1	<1.0	Fixed
GP-12 2'-6'	12/12/06	6.2	89	<.59	16	6.8	.021	<2.4	<1.2	Fixed
SRV		5*	1,200	25	44,000	300	.5	160	160	

Report results in mg/kg. Indicate other contaminants (either petroleum or non-petroleum derived) detected in soil collected from borings.

Notes:

SRV – Residential Tier I Soil Reference Value (SRV)

* - Compared to most stringent Residential Tier I SRV. Tier II industrial SRV is 20ppm

Table 6
Water Level Measurements and Depths of Water Samples Collected from Borings

	Soil Boring													
	GP-1	GP-2	GP-3	GP-4	GP-5	GP-6	GP-7	GP-8	GP-9	GP-10	GP-11	GP-12	B-1	B-2
Static Water level depth (ft)	NE	17'	19'	NE	NE	18'	18'	18'	21'	NE	NE	NE	NE	17.5'
Sampled Depth (ft)	NE	16'-17**	18'-19'	NE	NE	17'-22'	17'-22'	17'-22'	20'-21'	NE	NE	NE	NE	16'-17**

Describe in Appendix C, the methods and procedures used to measure water levels in borings.

Notes:

NE – Groundwater was not encountered.

* - A soil sample was collected from the noted depth. Groundwater was not sampled.

Table 7
Analytical Results of Water Samples Collected from Borings

Boring Number	Date Sampled	Sampled Depth	Benzene	Toluene	Ethyl benzene	Xylenes	MTBE	GRO	DRO	Lab Type
GP-3	5/24/01	16'-20'	2.1	<1.0	5.4	13.9	NA	NA	12,000	Fixed
GP-6	4/22/04	16'-20'	<1.0	<1.0	<1.0	<2.0	<1.0	NA	160	Fixed
GP-7	4/22/04	16'-20'	<1.0	2.1	<1.0	<2.0	<1.0	NA	<98	Fixed
GP-8	4/22/04	16'-20'	<1.0	<1.0	<1.0	<2.0	<1.0	NA	<94	Fixed
GP-9	12/13/06	18'-20'	<1.0	<1.0	<1.0	<2.0	<1.0	<50	<110	Fixed
Trip Blank	4/22/04	-	<1.0	<1.0	<1.0	<2.0	<1.0	NA	NA	Fixed
Field Blank	-	-	NA	NA	NA	NA	NA	NA	NA	Fixed
Lab Blank	-	-	NA	NA	NA	NA	NA	NA	NA	Fixed
HRL	-	-	10*	1000	700	10000	-	-	-	-

Report results in ug/L. Use less than symbols to show detection limit. Indicate mobile or fixed based in the lab type column.

Notes: * - Changed to 5 ppb July 2007.

Table 8
Other Contaminants Detected in Water Samples
Collected from Borings (Petroleum or Non-petroleum Derived)

Well Number	Date Sampled	N- Propyl Benzene	Isopropyl Benzene	p- isopropyl toluene	S-Butylbenzene	Naphthalene	124 Tri methylbenzene	135 Tri Methyl Benzene
GP-3	5/24/01	ND	ND	ND	ND	20	20	7.7

Report results in ug/L. Indicate other contaminants (either petroleum or non-petroleum derived) detected in water samples collected from the borings, temporary wells or push probes.

Notes: ND - Not detected at or above laboratory detection limits

NS - No Standard

Table 9
Monitoring Well Completion Information

Well Number	Unique Well Number	Date Installed	Surface Elevation	Top of Riser Elevation	Bottom of Well (Elevation)	Screen Interval (Elev. - Elev.)
MW-1	676000	5/29/02	100.02	102.24	77.24	77.24-87.24
MW-2	675999	5/29/02	99.39	101.33	77.33	77.33-87.33
MW-3	675998	5/29/02	99.64	101.70	76.70	76.70-86.70
MW-3 (replacement)	706042	4/13/04	99.63	101.85	76.85	76.85-86.85
MW-4	687142	12/11/02	98.68	100.68	76.68	76.68-86.68
MW-5	687144	12/11/02	99.40	99.61	74.61	74.61-84.61
MW-6	687143	12/11/02	98.30	102.10	77.10	77.10-87.10

Notes: (location and elevation of benchmark)

Benchmark is identified as top of nut in asphalt near the manhole to the north of the USTs. The nut was given an elevation of 100.00. The benchmark is depicted on Figure 2.

Table 11
Analytical Results of Water Samples Collected from Wells

Well #	Date Sampled	Benzene	Toluene	Ethyl benzene	Xylenes	MTBE	Naphthalene	GRO	DRO	Lab Type
MW-1	5/30/02	<1.0	<1.0	<1.0	<2.0	<1.0	NA	NA	310	Fixed
	8/13/02	<1.0	<1.0	<1.0	<2.0	<1.0	NA	NA	<100	Fixed
	12/12/02	<1.0	<1.0	<1.0	<2.0	NA	NA	NA	<100	Fixed
	3/26/03	<1.0	<1.0	<1.0	<2.0	NA	NA	NA	<100	Fixed
	5/30/03	<1.0	<1.0	<1.0	<2.0	NA	NA	NA	<100	Fixed
	7/11/03	<1.0	<1.0	<1.0	<2.0	NA	NA	NA	<100	Fixed
	4/13/04	<1.0	<1.0	<1.0	<2.0	NA	<1.0	NA	<94	Fixed
	7/23/04	<1.0	<1.0	<1.0	<2.0	NA	<1.0	NA	<94	Fixed
	10/29/04	<1.0	<1.0	<1.0	<2.0	NA	<1.0	NA	<94	Fixed
	1/5/05	<1.0	<1.0	<1.0	<2.0	NA	<1.0	NA	<94	Fixed
	3/3/06	<1.0	<1.0	<1.0	<2.0	NA	<1.0	NA	<100	Fixed
	7/13/06	<1.0	<1.0	<1.0	<2.0	NA	NA	NA	<100	Fixed
	10/03/06	<1.0	<1.0	<1.0	<2.0	NA	<1.0	NA	<100	Fixed
12/11/06	<1.0	<1.0	<1.0	<2.0	NA	<1.0	NA	<100	Fixed	
MW-2	5/30/02	18	5.7	110	184	<1.0	NA	NA	15,000	Fixed
	8/13/02	62	8.8	24	127	<1.0	NA	NA	330,000	Fixed
	12/12/02	36	7.4	36	153	NA	NA	NA	260,000	Fixed
	3/26/03	34	7.1	27	140	NA	NA	NA	4,700	Fixed
	5/30/03	28	5.6	30	109	NA	NA	NA	5,800	Fixed
	7/11/03	30	6.7	32	145	NA	NA	NA	45,000	Fixed
	4/13/04	12	2.6	31	58	NA	49	NA	14,000	Fixed
	7/24/04	17	4.4	28	91	NA	51	NA	5,300	Fixed
	10/29/04	28	6.0	25	137	NA	58	NA	20,000	Fixed
	1/6/05	13	2.8	20	49	NA	37	NA	25,000	Fixed
	3/3/06	7.9	3.0	23	59	NA	39	NA	9,300	Fixed
	7/13/06	15	3.4	12	100	NA	NA	NA	15,000	Fixed
	10/03/06	14	2.8	15	92	NA	NA	NA	10,000	Fixed
12/11/06	9.3	<2.5	11	64	NA	30	NA	36,000	Fixed	
MW-3	5/30/02	140	20	47	244	<1.0	NA	NA	11,000	Fixed
	8/13/02	37	3	26	54	<1.0	NA	NA	44,000	Fixed
	12/12/02	26	3.6	20	67	NA	NA	NA	20,000	Fixed
	3/26/03	NS	NS	NS	NS	NS	NA	NS	NS	NS
	5/30/03	NS	NS	NS	NS	NS	NA	NS	NS	NS
	7/11/03	NS	NS	NS	NS	NS	NA	NS	NS	Fixed
	4/14/04	38	6.2	29	145	NA	62	NA	11,000	Fixed
Replacement well MW-3	7/24/04	16	<1.0	18	12.9	NA	53	NA	9,400	Fixed
	10/28/04	4.2	<1.0	4.6	5.4	NA	20	NA	7,700	Fixed
	1/6/05	16	<1.0	17	7.5	NA	40	NA	35,000	Fixed
	3/3/06	7.1	<1.0	11	9.8	NA	16	NA	31,000	Fixed
	7/13/06	2.3	<1.0	8.4	8.8	NA	NA	NA	26,000	Fixed
	10/04/06	1.3	<1.0	7.3	<2.0	NA	NA	NA	10,000	Fixed
	12/11/06	3.8	<1.0	9.5	<2.0	NA	4.7	NA	5,000	Fixed
MW-4	12/12/02	<1.0	<1.0	<1.0	<2.0	<1.0	NA	NA	<100	Fixed

	3/26/03	<1.0	<1.0	<1.0	<2.0	NA	NA	NA	<100	Fixed
	5/30/03	<1.0	<1.0	<1.0	<2.0	NA	NA	NA	160	Fixed
	7/11/03	<1.0	<1.0	<1.0	<2.0	NA	NA	NA	<100	Fixed
	4/13/04	<1.0	<1.0	<1.0	<2.0	NA	<1.0	NA	<96	Fixed
	7/23/04	<1.0	<1.0	<1.0	<2.0	NA	<1.0	NA	<94	Fixed
	10/28/04	<1.0	<1.0	<1.0	<2.0	NA	<1.0	NA	<94	Fixed
	1/5/05	<1.0	<1.0	<1.0	<2.0	NA	<1.0	NA	<96	Fixed
	3/3/06	<1.0	<1.0	<1.0	<2.0	NA	<1.0	NA	<110	Fixed
	7/13/06	<1.0	<1.0	<1.0	<2.0	NA	NA	NA	<100	Fixed
	10/03/06	<1.0	<1.0	<1.0	<2.0	NA	NA	NA	<100	Fixed
	12/11/06	<1.0	<1.0	<1.0	<2.0	NA	<1.0	NA	<100	Fixed
MW-5	12/12/02	20	100	30	172	<1.0	NA	NA	13,000	Fixed
	3/26/03	3.7	<1.0	1.4	<2.0	NA	NA	NA	2,100	Fixed
	5/30/03	9.7	<1.0	9.6	5.9	NA	NA	NA	6,600	Fixed
	7/11/03	13	1.8	13	7.8	NA	NA	NA	6,400	Fixed
	4/13/04	9.3	2.3	15	17.6	57	NA	NA	6,400	Fixed
	7/24/04	11	4.3	19	37	NA	60	NA	3,500	Fixed
	10/28/04	9.4	5.0	17	40	NA	55	NA	3,800	Fixed
	1/5/05	13	7.0	18	48	NA	56	NA	3,400	Fixed
*	3/3/06	NS	NS	NS	NS	NS	NS	NS	NS	Fixed
	7/13/06	6.5	1.0	16	26.6	NA	NA	NA	2,800	Fixed
	10/04/06	6.3	<1.0	21	30	NA	NA	NA	3,500	Fixed
	12/11/06	8.1	1.1	18	31	NA	31	NA	3,300	Fixed
MW-6	12/12/02	<1.0	<1.0	<1.0	<2.0	<1.0	NA	NA	<100	Fixed
	3/26/03	<1.0	<1.0	<1.0	<2.0	NA	NA	NA	<100	Fixed
	5/30/03	<1.0	<1.0	<1.0	<2.0	NA	NA	NA	190	Fixed
	7/11/03	<1.0	<1.0	<1.0	<2.0	NA	NA	NA	<100	Fixed
	4/13/04	<1.0	<1.0	<1.0	<2.0	NA	<1.0	NA	<94	Fixed
	7/23/04	<1.0	<1.0	<1.0	<2.0	NA	<1.0	NA	<94	Fixed
	10/28/04	<1.0	<1.0	<1.0	<2.0	NA	<1.0	NA	<94	Fixed
	1/5/05	<1.0	<1.0	<1.0	<2.0	NA	<1.0	NA	<95	Fixed
	3/3/06	<1.0	<1.0	<1.0	<2.0	NA	<1.0	NA	<110	Fixed
	7/13/06	<1.0	<1.0	<1.0	<2.0	NA	NA	NA	<100	Fixed
	10/03/06	<1.0	<1.0	<1.0	<2.0	NA	NA	NA	<100	Fixed
	12/11/06	<1.0	<1.0	<1.0	<2.0	NA	<1.0	NA	<100	Fixed
MW-3 Dup	7/24/04	16	<1.0	20	14.6	NA	48	NA	28,000	Fixed
MW-5 Dup	4/14/04	9.7	2.6	16	19.7	NA	59	NA	5,500	Fixed
MW-5 Dup	10/29/04	9.4	4.9	18	41	NA	57	NA	2,600	Fixed
MW-2 Dup	12/13/02	38	7.5	35	152	NA	NA	NA	270,000	Fixed
MW-2 Dup	3/03/06	7.4	2.9	23	57	NA	35	NA	4,200	Fixed
MW-3 Dup	7/13/06	2.3	<1.0	8.9	9.2	NA	NA	NA	17,000	Fixed
MW-5 Dup	10/04/06	7.0	1.0	22	34	NA	NA	NA	3,700	Fixed
MW-5 Dup	12/11/06	8.1	1.1	18	31	NA	31	NA	3,600	Fixed
Trip Blank	5/30/02	<1.0	<1.0	<1.0	<2.0	<1.0	NA	NA	NA	Fixed

	8/13/02	<1.0	<1.0	<1.0	<2.0	<1.0	NA	NA	NA	Fixed
	12/12/02	<1.0	<1.0	<1.0	<2.0	<1.0	NA	NA	NA	Fixed
	3/26/03	<1.0	<1.0	<1.0	<2.0	NA	NA	NA	NA	Fixed
	5/30/03	<1.0	<1.0	<1.0	<2.0	<1.0	NA	NA	NA	Fixed
	7/11/03	<1.0	<1.0	<1.0	<2.0	NA	NA	NA	NA	Fixed
	3/03/06	<1.0	<1.0	<1.0	<2.0	NA	NA	NA	NA	Fixed
	7/13/06	<1.0	<1.0	<1.0	<2.0	NA	NA	NA	NA	Fixed
	12/13/06	<1.0	<1.0	<1.0	<2.0	NA	NA	NA	NA	Fixed
HRL (ug/L)		10**	1000	700	10000	-	-	-	-	-

Report results in ug/L. Use less than symbols to show detection limit. Indicate mobile or fixed based in the lab type column.

Notes: NA - Not Analyzed

NS - Not sampled due to bailer stuck in well.

BOLD - Concentrations exceed the Health Risk Limits established by the Minnesota Department of Health

* - Well was covered with plowed snow and access was not possible

** - Changed to 5 ppb in July 2007

Table 12
Other Contaminants Detected in Water Samples
Collected from Wells (Petroleum or Non-petroleum Derived)

Well Number	Date Sampled	N- Propyl Benzene	Isopropyl Benzene	p- isopropyl toluene	S- Butylbenzene	Acetone	Naphthalene	n-Butyl Benzene
MW-2	5/30/02	40	17	11	5.7	ND	92	ND
MW-2	8/13/02	7.5	ND	ND	ND	40	44	12
MW-3	5/30/02	9.6	3.9	2.2	1.3	ND	72	
MW-3	8/13/02	ND	1.4	ND	ND	ND	62	2.4
MW-3	4/14/04	5.6	ND	ND	ND	9.7	62	3.0
MW-3	7/24/04	2.9	ND	ND	ND	ND	53	1.2
MW-5	12/31/02	4.0	ND	ND	ND	ND	75	ND
Trip Blank	5/30/02	ND	ND	ND	ND	ND	ND	ND
Trip Blank	8/13/02	ND	ND	ND	ND	ND	ND	ND
Trip Blank	12/31/02	ND	ND	ND	ND	ND	ND	ND

Report results in ug/L. Indicate other contaminants (either petroleum or non-petroleum derived) detected in water samples collected from wells.

ND – Not detected at or above laboratory detection limits

- Laboratory chemical analysis of the trip blank collected on 12/31/02 detected Methylene Chloride at a concentration of 1.2 ppm.

Table 12
Other Contaminants Detected in Water Samples (continued)

Well Number	Date Sampled	1,2,4 Trimethylbenzene	1,3,5 Trimethylbenzene	Chloromethane	4-methyl 2-Pentanone
MW-2	5/30/02	420	120	ND	ND
MW-2	8/13/02	110	37	34	ND
MW-3	5/30/02	80	20	ND	ND
MW-3	8/13/02	44	12	ND	ND
MW-3	4/14/04	57	13	ND	ND
MW-3	7/24/04	22	3.8	ND	ND
MW-5	12/31/02	48	11	ND	14

Notes: Results in ug/L

ND – Not Detected at or above laboratory detection limits.

Table 13
Natural Attenuation Parameters

Monitoring Well	Sample Date	Temp. °C	PH	Dissolved Oxygen	Nitrate (mg/L)	(Fe II) (mg/L)	(H ₂ S, HS ⁻) (mg/L)
MW-1	5/30/02	16.1	6.86	NA	NA	NA	NA
	8/13/02	17.9	7.90	NA	NA	NA	NA
	12/12/02	14.4	8.79	NA	NA	NA	NA
	3/26/03	4.44	7.76	NA	NA	NA	NA
	5/30/03	13.8	8.09	NA	NA	NA	NA
	7/11/03	13.2	7.28	NA	NA	NA	NA
	4/14/04	12.1	7.45	1	1.2	4	.07
	7/24/04	16.6	7.44	1.5	.68	4.5	.25
	10/28/04	16.3	7.32	1.5	.41	4	.12
	1/6/05	14.0	7.52	1.5	1.0	3.5	.10
	3/3/06		7.28	1.5		4	
	7/13/06		7.34	1.0		4	
	10/03/06		7.26	2		5	
12/11/06		7.70	2		4		
MW-2	5/30/02	14.1	6.86	NA	NA	NA	NA
	8/13/02	17.6	8.0	NA	NA	NA	NA
	12/12/02	14.6	8.81	NA	NA	NA	NA
	3/26/03	3.8	7.73	NA	NA	NA	NA
	5/30/03	13.3	8.04	NA	NA	NA	NA
	7/11/03	13.2	7.30	NA	NA	NA	NA
	4/14/04	12.4	7.44	2	>1.5	*	.68
	7/24/04	15.8	7.48	1.5	1.3	*	.07
	10/28/04	16.1	7.33	2	.78	*	.09
	1/6/05	13.9	7.51	2	.80	*	.41
	3/3/06		7.29	2		5	
	7/13/06		7.34	2		5	
	10/03/06		7.27	2.5		*	
12/11/06		7.66	2		4		
MW-3	5/30/02	16.0	6.86	NA	NA	NA	NA
	8/13/02	17.9	8.63	NA	NA	NA	NA
	12/12/02	14.6	8.79	NA	NA	NA	NA

	3/26/03	NM	NM	NA	NA	NA	NA
	5/30/03	NM	NM	NA	NA	NA	NA
	7/11/03	NM	NM	NA	NA	NA	NA
	4/14/04	12.2	7.43	1.5	.44	4	.05
	7/24/04	16.5	7.46	1	.68	3	.13
	10/28/04	16.8	7.35	1	.71	3	.25
	1/6/05	13.9	7.50	1	.65	3	.80
	3/3/06		7.30	1.5		5	
	7/13/06		7.33	1.5		4	
	10/03/06		7.26	1.5		4	
	12/11/06		7.68	1		4	
MW-4	12/12/02	15.2	8.80	NA	NA	NA	NA
	3/26/03	3.8	7.76	NA	NA	NA	NA
	5/30/03	13.3	8.09	NA	NA	NA	NA
	7/11/03	13.3	7.31	NA	NA	NA	NA
	4/14/04	11.7	7.44	1	.31	*	.09
	7/24/04	17.0	7.49	1	1.2	*	.13
	10/28/04	16.9	7.32	1	1.0	*	.25
	1/6/05	13.1	7.50	1.5	.95	*	.80
	3/3/06		7.28	1		5.5	
	7/13/06		7.34	1		5	
	10/03/06		7.28	1.5		*	
	12/11/06		7.63	1.5		*	
MW-5	12/12/02	14.8	8.85	NA	NA	NA	NA
	3/26/03	3.8	7.77	NA	NA	NA	NA
	5/30/03	13.3	8.08	NA	NA	NA	NA
	7/11/03	13.3	7.30	NA	NA	NA	NA
	4/14/04	12.8	7.43	1.5	.86	*	.05
	7/24/04	17.1	7.47	1.5	.75	*	.13
	10/28/04	16.8	7.32	1	.68	*	.09
	1/6/05	13.8	7.49	1	.65	*	.12
	3/3/06		7.29	1.5		5.5	
	7/13/06		7.35	1.5		*	
	10/03/06		7.25	1.5		*	
	12/11/06		7.63	1		5	
MW-6	12/12/02	15.3	8.83	NA	NA	NA	NA
	3/26/03	3.8	7.76	NA	NA	NA	NA
	5/30/03	13.3	8.06	NA	NA	NA	NA
	7/11/03	13.3	7.31	NA	NA	NA	NA
	4/14/04	11.7	7.46	1.5	1.4	*	.13
	7/24/04	16.1	7.48	1.5	1.2	*	.09
	10/28/04	16.7	7.33	1	1.2	*	.32
	1/6/05	13.1	7.50	2	1.0	*	.21
	3/3/06		7.29	1.5		*	
	7/13/06		7.35	1.5		*	
	10/03/06		7.29	2		5	
	12/11/06		7.62	1.5		5.5	


In Appendix C, describe the methods and procedures used.

Notes: NA – Not Analyzed

- - Value exceeded the limit of 6 on the instrument used for analysis.

LEC D

- MW-1 Monitoring Well Location
 - UE Underground Electric
 - OE Overhead Electric
 - GP-1 Geoprobe Soil Boring Location
 - + Benchmark (top of nut)
- SCALE: 1 inch = 10 feet**

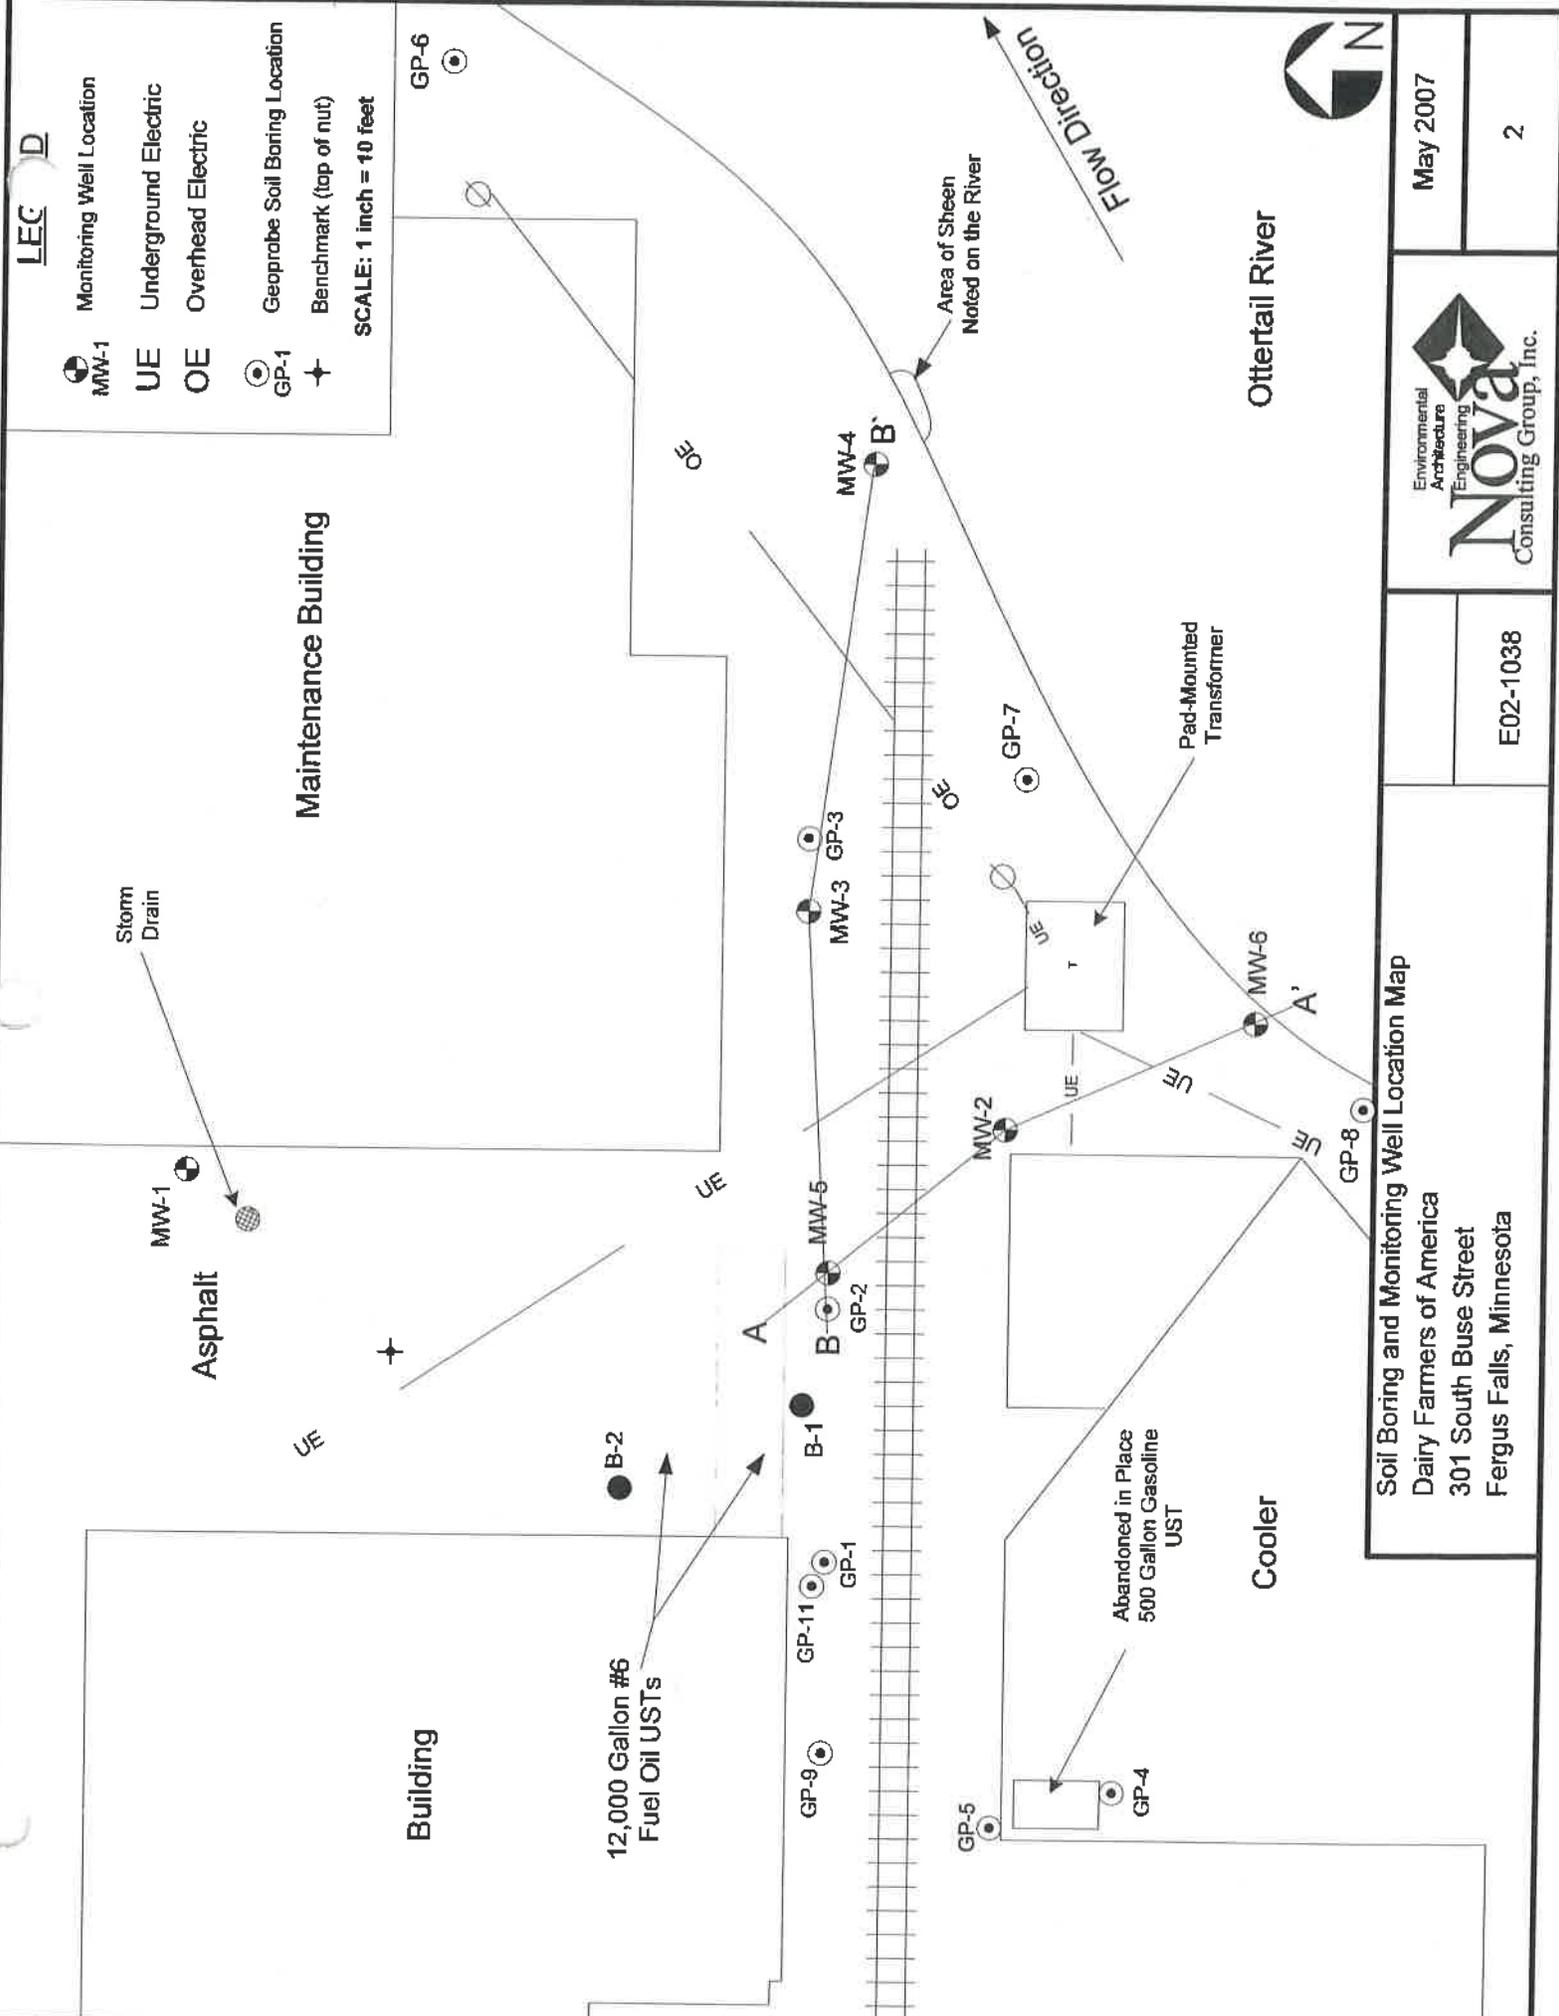


May 2007



E02-1038

Soil Boring and Monitoring Well Location Map
Dairy Farmers of America
301 South Buse Street
Fergus Falls, Minnesota

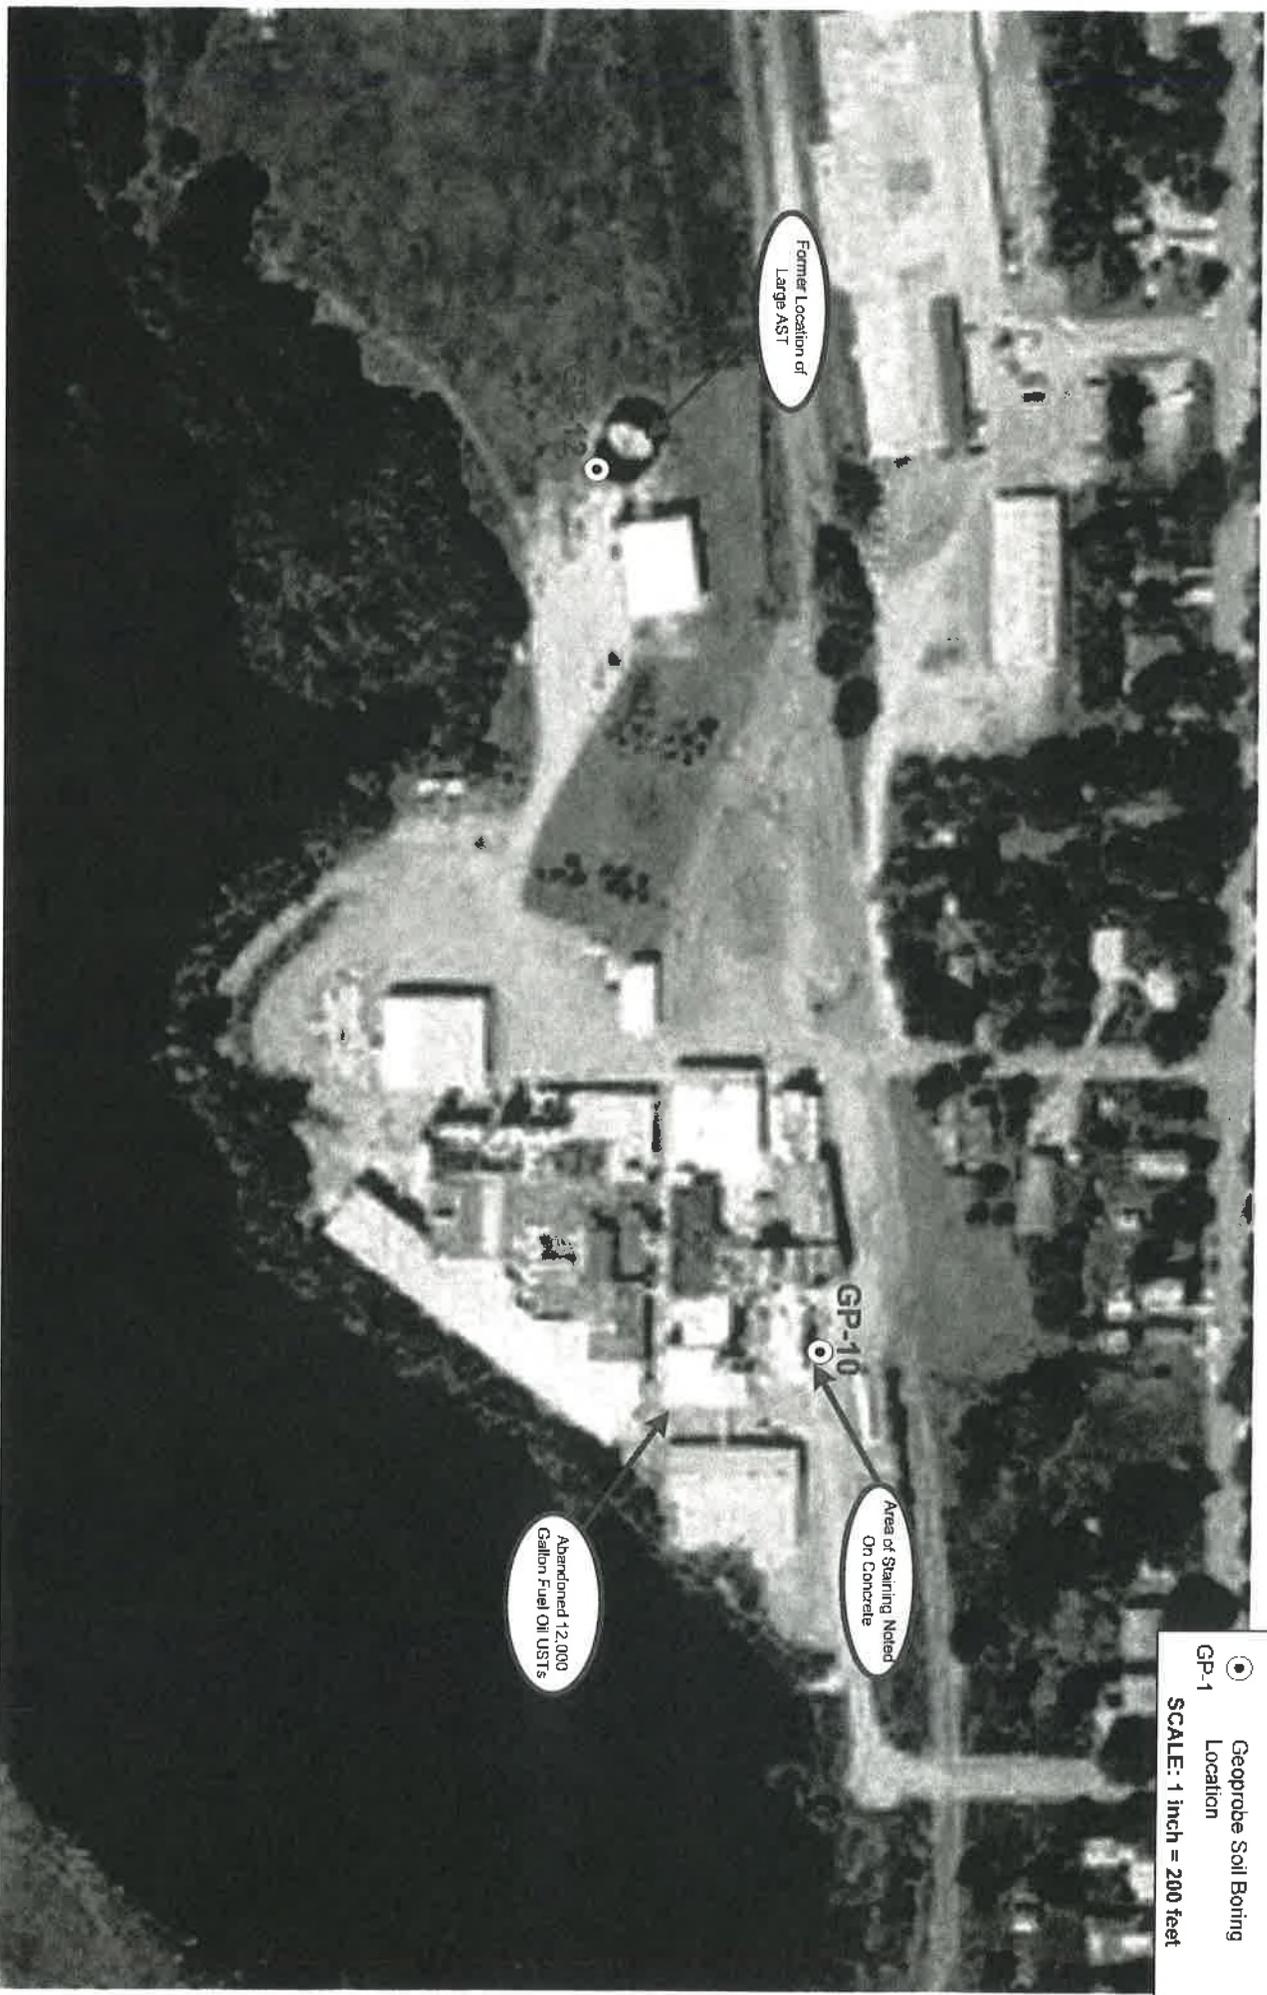

LEGEND

- Geoprobe Soil Boring Location
 - GP-1
- SCALE: 1 inch = 200 feet

Former Location of Large AST

GP-10

Area of Staining Noted On Concrete

Abandoned 12,000 Gallon Fuel Oil USTs

GP-10 and GP-12 Location Map
 Dairy Farmers of America
 301 South Buse Street
 Fergus Falls, Minnesota

E06-0553



May 2007

26



CORPORATE HEADQUARTERS
Minneapolis, MN

Serving our clients Nationwide

January 9, 2009

Mr. Kevin Mustonen
Minnesota Pollution Control Agency
714 Lake Avenue
Detroit Lakes, MN 56501

RECEIVED
JAN 14 2009

BY:

RE: Additional Site Assessment
Former Dairy Farmers of America Plant
301 Buse Street South
Fergus Falls, Minnesota
Nova Project Number E08-2063
MPCA Leak No. 14254



Dear Mr. Mustonen:

In accordance with written authorization received from Mr. James Carroll of Dairy Farmers of America, Nova Consulting Group, Inc. (Nova) conducted additional site assessment (ASA) at the former Dairy Farmers of America Plant located at 301 South Buse Street South in Fergus Falls, Minnesota (the "Site"). A Site Location Map is included as Figure 1. The ASA was requested in your letter to Mr. Carroll dated June 4, 2008. A copy of this letter is attached as Appendix A.

SCOPE OF WORK

The environmental services that Nova provided for this project included:

- Completion of two soil borings (labeled GP-1-08 and GP-2-08) to 22 feet and 5 feet below grade, (bg) respectively to assess surface soil conditions;
- Collection of soil samples on a continuous basis, classification of the soil samples, and soil screening for the presence of unusual odors and/or staining, including organic vapors using a photoionization detector (PID);
- Submittal of groundwater samples from the soil borings for laboratory chemical analysis of the presence and concentration of gasoline range organics (GRO) and volatile organic compounds (VOCs);
- Completion of a video survey of 6-inch poly vinyl chloride (PVC) drain line located between MW-4 and MW-6;
- Collection of a water samples from within the 18-inch corrugated drain pipe located between MW-4 and MW-6 for analysis of diesel range organics (DRO), gasoline range organics (GRO) and volatile organic compounds (VOCs), and;

- Completed this ASA letter report summarizing the results of the investigation.

SURFACE SOIL ASSESSMENT AND RESULTS

On November 20, 2008, Nova advanced two soil borings (GP-1-08 and GP-2-08) to assess the potential of petroleum impacts to the surface soils and groundwater at the Site associated with the previously "abandoned-in-place" gasoline underground storage tank located within the chiller building. GP-1-08 was completed to 23 feet bg and was advanced adjacent to the abandoned gasoline UST. GP-2-08 was completed to 5 feet bg and was advanced near the Otter Tail River at a down gradient location from the abandoned gasoline UST. A Soil Boring Location Map is included as Figure 2.

The soil boring labeled GP-1-08 was completed by Nova using a truck mounted Geoprobe® Model 5400 Hydraulic push probe. A Geoprobe® Macro-Core sampler was used to collect the soil samples from the borings at continuous four-foot intervals to the termination depth of the borings (23 feet bg). The Macro-Core sampler consists of a 2.25-inch outside diameter, 48-inch long nickel-plated alloy-steel sampling tube that is continuously filled with soil as it is pushed and/or hammered to the desired sampling depth. The sampler is fitted with a clear, acetate liner. The soil boring labeled GP-2-08 was completed using a manually advanced nominal 3.5-inch diameter stainless steel bucket auger. Soil samples were collected at one-foot intervals to the termination depth of the boring (5 feet bg). The bucket auger was cleaned withalconox soap and a fresh water rinse between sampling intervals.

Upon completion of GP-1-08 and GP-2-08, a 3/4-inch diameter temporary groundwater monitoring well was installed in the boreholes. The temporary wells were constructed using a 3/4-inch diameter five-foot long, 0.010-inch slot PVC screen threaded to a 3/4-inch diameter PVC riser. The well screen was installed approximately 2 to 3 feet below the water table. Prior to collecting the groundwater samples, the temporary wells were developed until a significant reduction in the amount of suspended solids was observed in the discharge water.

A Nova geologist was on-site to record the physical description of the soils encountered at each boring location on a field-boring log. The soil samples were visually and olfactory evaluated for the presence of unusual odors and staining. Additionally, the soil samples were screened for the presence of organic vapors using a Mini Rae 2000 PID. The PID was equipped with a 10.6 eV lamp and was calibrated to an isobutylene standard prior to being used at the Site. The soil samples were screened utilizing the headspace field analysis technique.

The headspace technique consists of half-filling a quart sized zip-lock type bag with a soil sample and quickly sealing the bag. Headspace development proceeds for at least 10 minutes and screening is done within approximately 20 minutes. The bag is shaken vigorously for 15 seconds, at both the beginning and the end of the headspace development period. After headspace development, the bag is opened slightly and the PID probe is inserted to one-half the headspace depth. The highest reading observed on the PID is then recorded.

Field screening of the soil samples collected from the soil borings did not detect elevated concentrations of organic vapors or unusual odors or staining detection limits at soil boring GP-1-08 and GP-2-08. The field-boring logs are attached as Appendix B. Upon completion of the

soil and groundwater sampling, the borehole was abandoned in accordance with Minnesota Department of Health codes. In general, the soil encountered at the Site consisted of clay underlain by sand.

Chemical analysis of the groundwater samples collected at the test borings did not detect the presence of GRO or VOCs at concentrations greater than or equal to the laboratory method detection limits (MDLs).

SEWER VIDEO SURVEY AND SAMPLING AND RESULTS

On November 20, 2008, Nova personnel with assistance from a local plumbing contractor conducted a video survey of the six inch drain pipe located between MW-4 and MW-6. Since the 18 inch corrugated line was submerged in water a video survey could not be completed at this location. With MPCA approval a water sample was collected within the 18-inch corrugated steel pipe. This water sample was analyzed for DRO, GRO and VOCs.

The results of the video survey concluded that no leaks or cracks are present in the pipe. No areas of leaking petroleum were noted in the 6-inch pipe. Based on the measurements collected during the survey it is likely that the 6-inch pipe is associated with the chiller building either as floor drain or a roof drain. Other buildings on Site have similar 6-inch piping located on the roof. A small amount of water was located within the pipe. This water did not have any petroleum like odors and was clear in color.

Chemical analysis of the water samples collected from within the 18-inch corrugated pipe did not detect the presence of DRO, GRO or VOCs at or above laboratory detection limits. The complete laboratory analytical report is attached as Appendix A.

WATER WELL SURVEY

With assistance from the Minnesota Department of Health a magnetometer survey was completed on the west side of the property in efforts to locate a ten inch water well that was identified on historic as-built diagrams. The magnetometer survey did detect an area underneath a concrete slab to the west of the chiller building very likely to be the water well location. This area was marked with white paint for future reference.


CONCLUSIONS AND RECOMMENDATIONS

Based on the absence of cracks or evidence of petroleum leaking into the 6-inch PVC drain line, the absence of impacts to the 18-inch corrugated sewer pipe and the absence of impacts to the groundwater collected from GP-1-08 and GP-2-08, Nova is recommending abandonment of the on Site monitoring wells and closure of this leaksite. Since a water well appears to be located underneath the concrete on the west side of the building, the concrete slab should be removed, the water well should be exposed and then abandoned by a licensed well contractor in accordance with the Minnesota Department of Health well sealing regulations.

If you have questions regarding the contents of this report, please contact me at my office (952) 361-8672 or email me at eric.halpaus@novaconsulting.com.


Sincerely,

NOVA CONSULTING GROUP, INC.

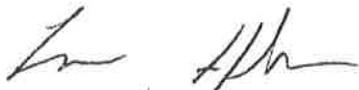

Eric Halpaus
Technician

cc: Mr. James Carroll, Dairy Farmers of America

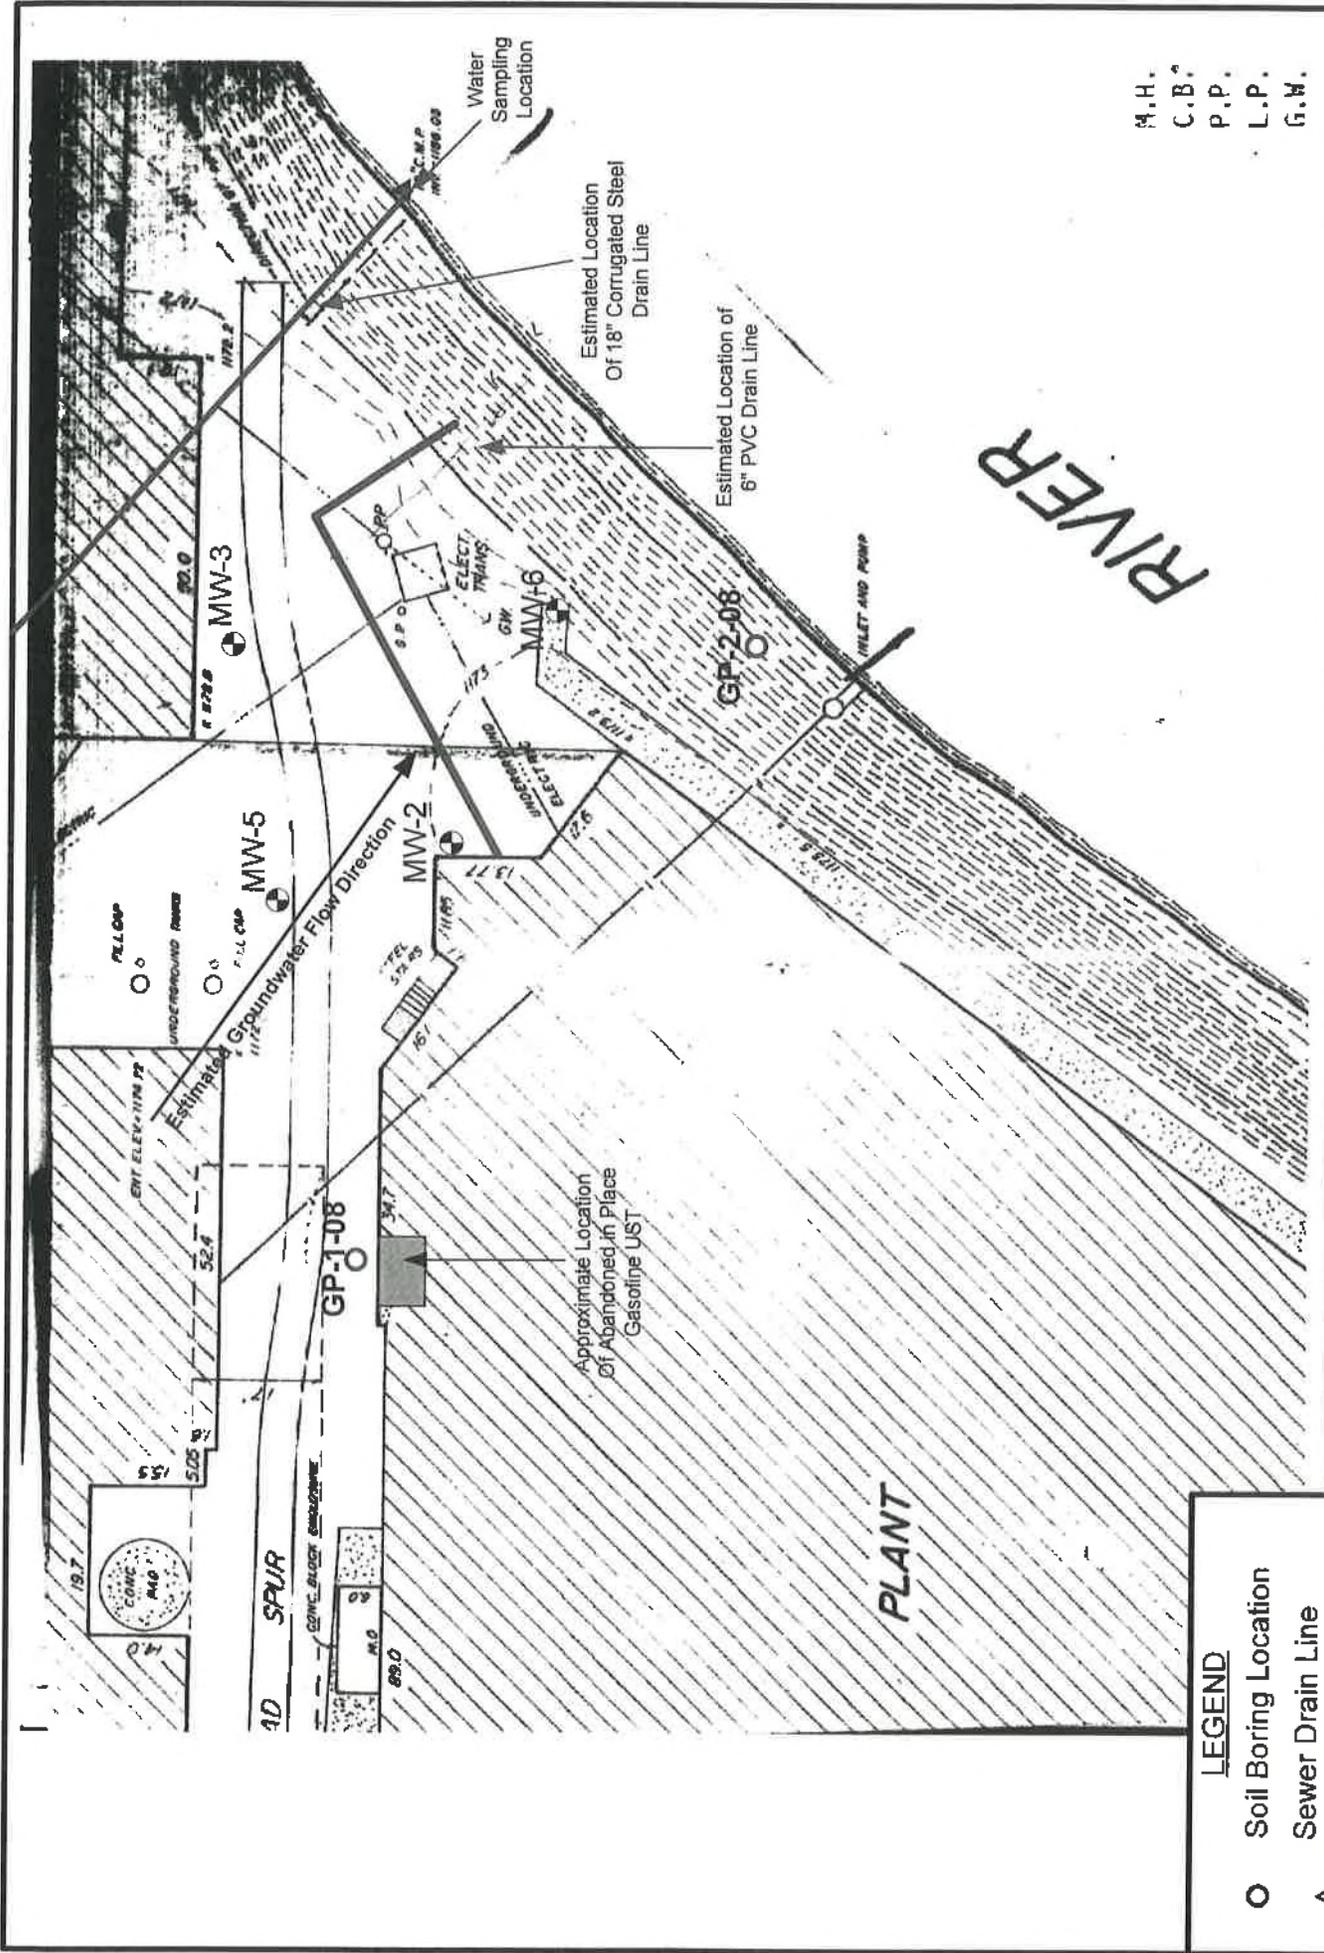

M.H.
C.B.
P.P.
L.P.
G.W.

LEGEND

- Soil Boring Location
- △ Sewer Drain Line
- Sampling Well Location
- Monitoring Well Location

Scale: 1 Inch = 25 Feet

Soil Boring and Video Survey Location Map
Dairy Farmers of America
301 South Buse Street
Fergus Falls, Minnesota

E07-3204

Environmental
Architecture
Engineering
NOVA
Consulting Group, Inc.

January 2009
Figure 2

Appendix J

Fire Insurance Map No Coverage Letter

Fire Insurance Maps No Coverage Statement

Site Location

Former Mid-America Dairymen, Inc. Plant
301 South Buse Street
Fergus Falls, MN

Requested by

Braun Intertec Corporation
11001 Hampshire Ave S
Bloomington, MN

HIG Project #

2009629

Client Project #

B1606338.01

Date Created

09/18/2017




Historical
Information
Gatherers

The HIG Historical Map Collection and the United States Library of Congress Map Collection were searched for fire insurance maps (FIM), real estate atlases and similar maps for the site location and adjoining properties. No FIMs or similar maps were identified for the site location and/or adjacent properties.

Appendix K
Historical Topographic Maps



2013

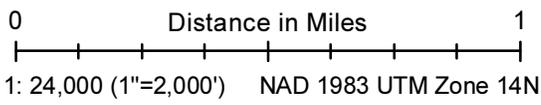


Site information:
 Former Mid-America Dairymen, Inc. Plant
 301 South Buse Street
 Fergus Falls, MN



Unified maps show subdued modern topo features where corresponding maps of the same year were not published.

Braun Intertec Corporation project #B1606338.01
 HIG #2009629 completed: 09/14/2017

		Aerial Photo Topo Updates					
Zone	Topographic Map Name	Publisher	Map Size	Base Map	Photo Year	Inspected	Revised
All	Fergus Falls, MN	USGS	7½' x 7½'	2013	--	--	--

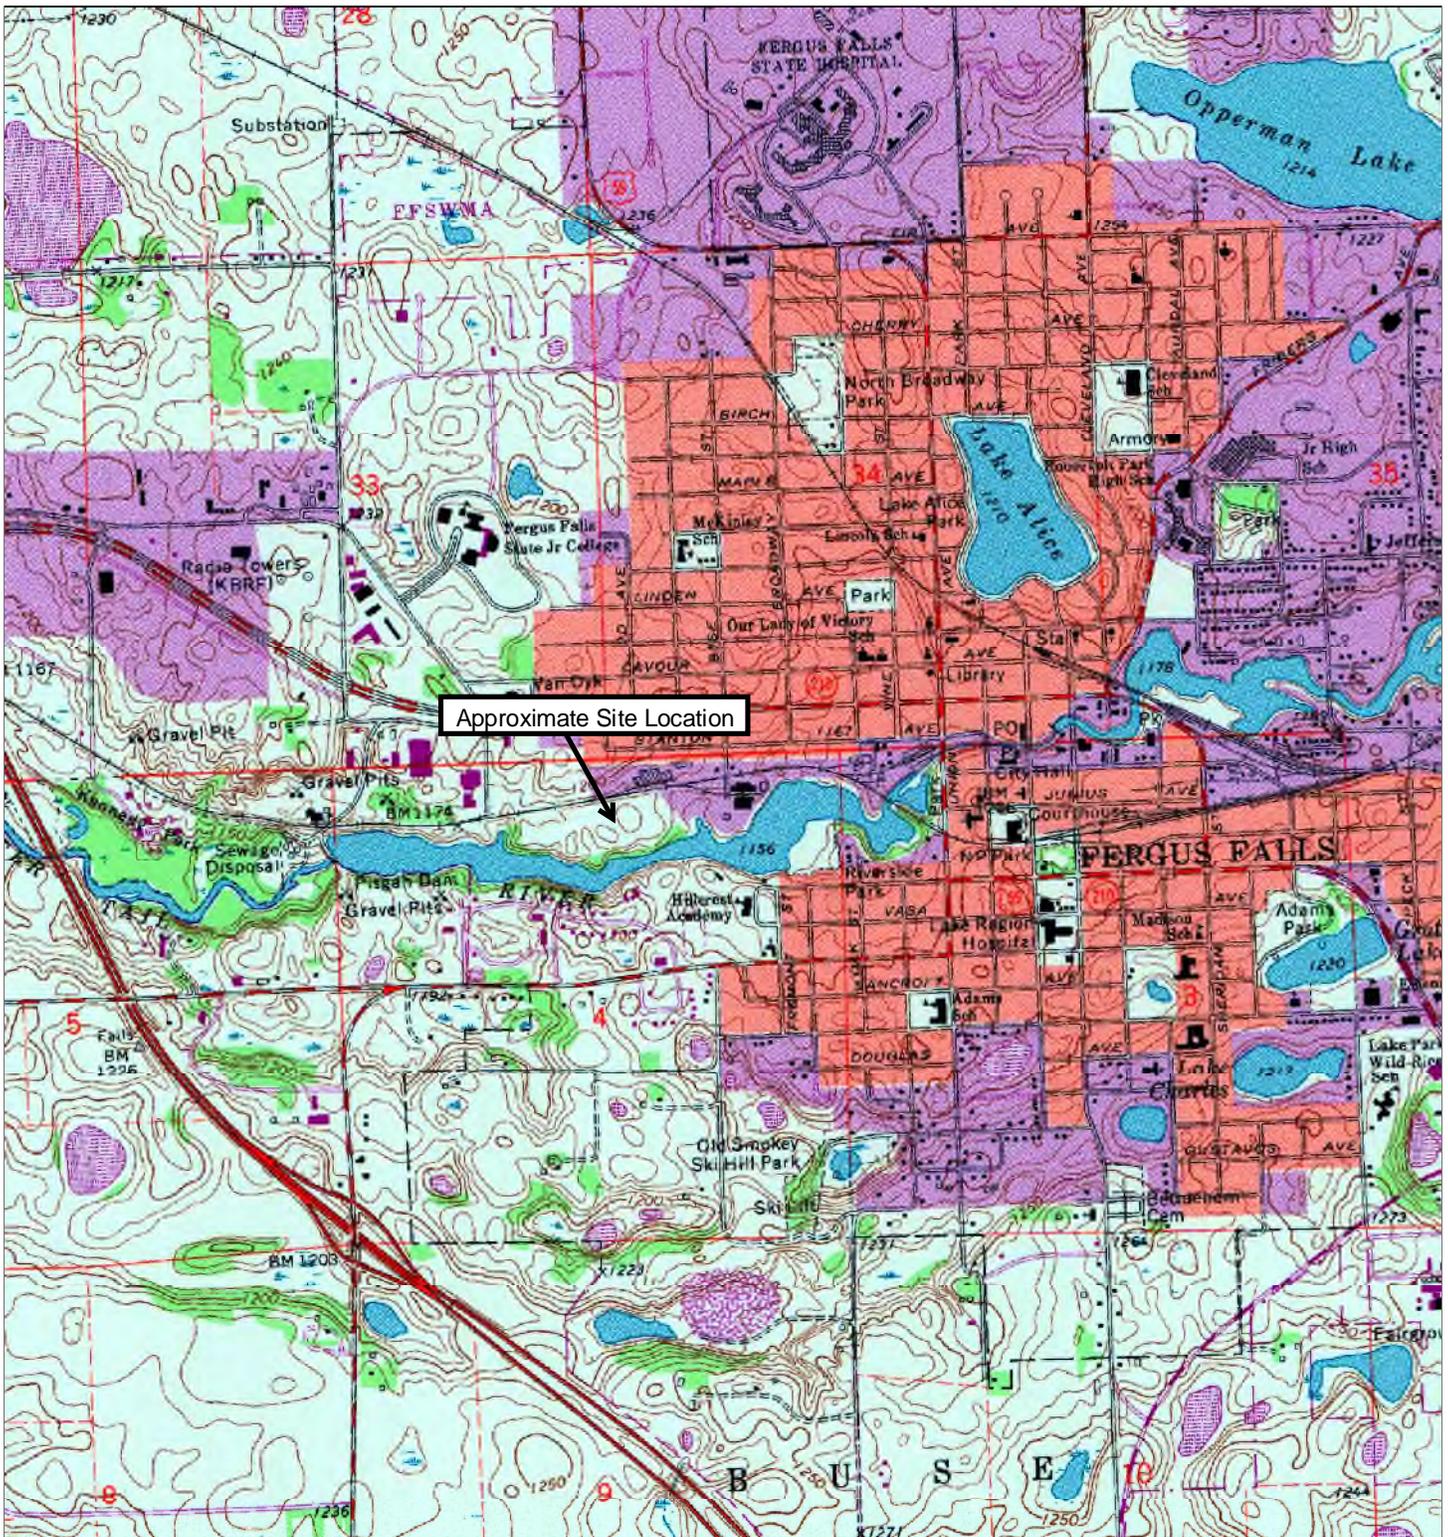

1994

0 Distance in Miles 1
 1: 24,000 (1"=2,000') NAD 1983 UTM Zone 14N


Site information:
 Former Mid-America Dairymen, Inc. Plant
 301 South Buse Street
 Fergus Falls, MN



Unified maps show subdued modern topo features where corresponding maps of the same year were not published.

Braun Intertec Corporation project #B1606338.01
 HIG #2009629 completed: 09/14/2017

		Aerial Photo Topo Updates					
Zone	Topographic Map Name	Publisher	Map Size	Base Map	Photo Year	Inspected	Revised
All	Fergus Falls, MN	USGS	7½' x 7½'	1973	1992	--	1994

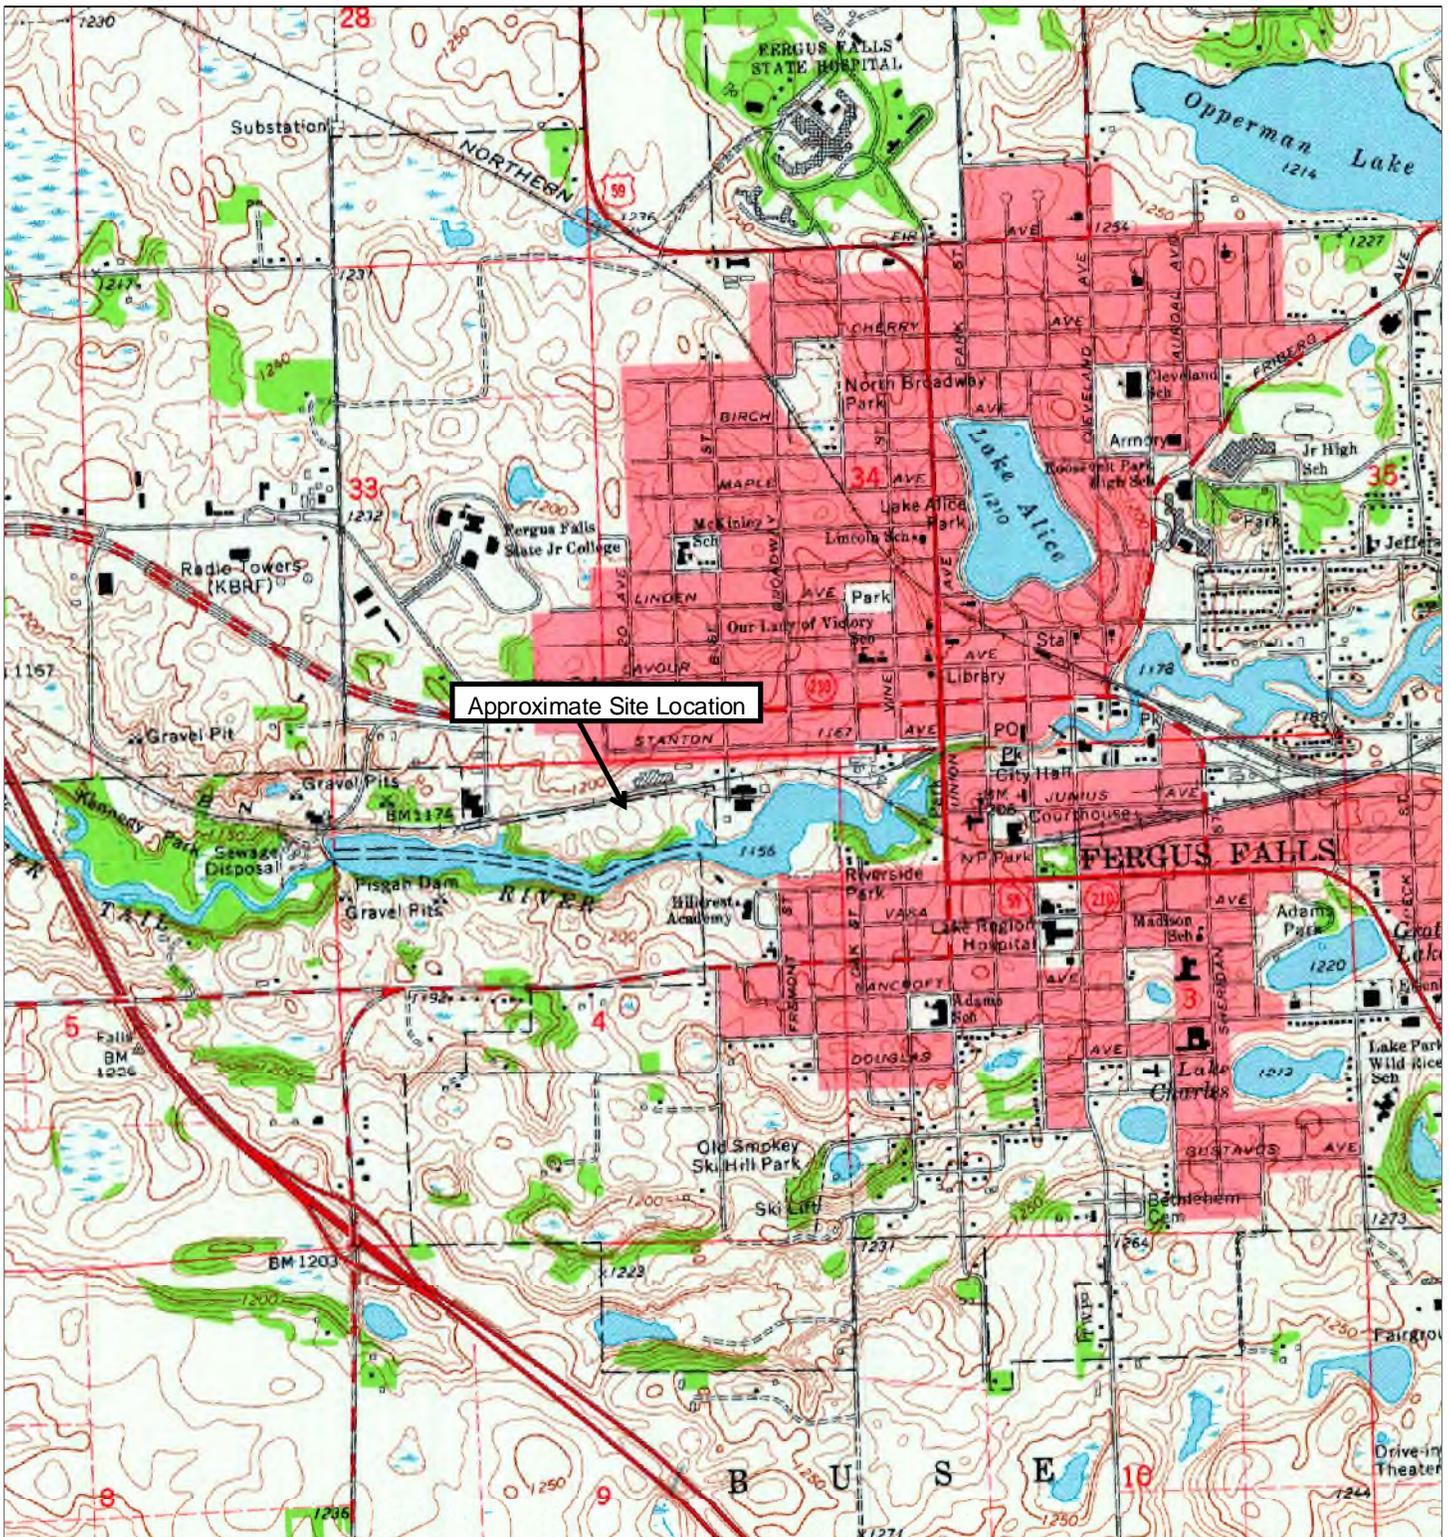

1973

0 Distance in Miles 1
 1: 24,000 (1"=2,000') NAD 1983 UTM Zone 14N

Site information:
 Former Mid-America Dairymen, Inc. Plant
 301 South Buse Street
 Fergus Falls, MN



Unified maps show subdued modern topo features where corresponding maps of the same year were not published.

Braun Intertec Corporation project #B1606338.01
 HIG #2009629 completed: 09/14/2017

Zone	Topographic Map Name	Publisher	Map Size	Base Map	Aerial Photo Topo Updates	Photo Year	Inspected	Revised
All	Fergus Falls, MN	USGS	7½' x 7½'	1973		1972	--	--



<h1>1913</h1>	0 Distance in Miles 1 1: 24,000 (1"=2,000') NAD 1983 UTM Zone 14N	Site information: Former Mid-America Dairymen, Inc. Plant 301 South Buse Street Fergus Falls, MN						
	Unified maps show subdued modern topo features where corresponding maps of the same year were not published.	Braun Intertec Corporation project #B1606338.01 HIG #2009629 completed: 09/14/2017						
Zone	Topographic Map Name	Publisher	Map Size	Base Map	Aerial Photo Topo Updates	Photo Year	Inspected	Revised
All	Fergus Falls, MN	USGS	15' x 15'	1913	--	--	--	--

Appendix L
Aerial Photographs



LEGEND

 APPROXIMATE SITE BOUNDARY

DATA SOURCE:
AERIAL PHOTOGRAPH FROM
HISTORICAL INFORMATION GATHERERS, INC.

0 250 500
 Feet



Sheet: 1 of 12 Fig. 3	Project No:	B1606338.01
	Drawing No.	B1606338.01 Historical
	Scale:	1 in = 500 ft
	Drawn By:	FER
	Date Drawn:	9/19/17
	Checked By:	KWB
	Last Modified:	9/19/17

HISTORICAL AERIAL PHOTOGRAPH - 1939
 FORMER MID-AMERICA DAIRMEN, INC. PLANT
 301 SOUTH BUSE STREET
 FERGUS FALLS, MINNESOTA

BRAUN
INTERTEC

11001 Hampshire Avenue So.
 Minneapolis, MN 55438
 PH. (952) 995-2000
 FAX (952) 995-2020



LEGEND

 APPROXIMATE SITE BOUNDARY

DATA SOURCE:
AERIAL PHOTOGRAPH FROM
HISTORICAL INFORMATION GATHERERS, INC.

0 250 500
 Feet



Sheet: 2 of 12 Pg. 3	Project No:	B1606338.01
	Drawing No.	B1606338.01 Historical
	Scale:	1 in = 500 ft
	Drawn By:	FER
	Date Drawn:	9/19/17
	Checked By:	KWB
	Last Modified:	9/19/17

HISTORICAL AERIAL PHOTOGRAPH - 1953
 FORMER MID-AMERICA DAIRYMEN, INC. PLANT
 301 SOUTH BUSE STREET
 FERGUS FALLS, MINNESOTA

BRAUN
INTERTEC

11001 Hampshire Avenue So.
 Minneapolis, MN 55438
 PH. (952) 995-2000
 FAX (952) 995-2020



LEGEND

 APPROXIMATE SITE BOUNDARY

DATA SOURCE:
AERIAL PHOTOGRAPH FROM
HISTORICAL INFORMATION GATHERERS, INC.

0 250 500
 Feet



Sheet: 3 of 12 Fig. 3	Project No:	B1606338.01
	Drawing No.	B1606338.01 Historical
	Scale:	1 in = 500 ft
	Drawn By:	FER
	Date Drawn:	9/19/17
	Checked By:	KWB
	Last Modified:	9/19/17

HISTORICAL AERIAL PHOTOGRAPH - 1957
 FORMER MID-AMERICA DAIRYMEN, INC. PLANT
 301 SOUTH BUSE STREET
 FERGUS FALLS, MINNESOTA

BRAUN
INTERTEC

11001 Hampshire Avenue So.
 Minneapolis, MN 55438
 PH. (952) 995-2000
 FAX (952) 995-2020



LEGEND

APPROXIMATE SITE BOUNDARY

DATA SOURCE:
AERIAL PHOTOGRAPH FROM
HISTORICAL INFORMATION GATHERERS, INC.

0 250 500
 Feet

Sheet: 4 of 12 Fig. 3	Project No:	B1606338.01
	Drawing No.	B1606338.01 Historical
	Scale:	1 in = 500 ft
	Drawn By:	FER
	Date Drawn:	9/19/17
	Checked By:	KWB
	Last Modified:	9/19/17

HISTORICAL AERIAL PHOTOGRAPH - 1963
 FORMER MID-AMERICA DAIRYMEN, INC. PLANT
 301 SOUTH BUSE STREET
 FERGUS FALLS, MINNESOTA

BRAUN
INTERTEC

11001 Hampshire Avenue So.
 Minneapolis, MN 55438
 PH. (952) 995-2000
 FAX (952) 995-2020



LEGEND

 APPROXIMATE SITE BOUNDARY

DATA SOURCE:
AERIAL PHOTOGRAPH FROM
HISTORICAL INFORMATION GATHERERS, INC.

0 250 500
 Feet



Sheet: 5 of 12 Fg. 3	Project No:	B1606338.01
	Drawing No.	B1606338.01 Historical
	Scale:	1 in = 500 ft
	Drawn By:	FER
	Date Drawn:	9/19/17
	Checked By:	KWB
	Last Modified:	9/19/17

HISTORICAL AERIAL PHOTOGRAPH - 1971
 FORMER MID-AMERICA DAIRYMEN, INC. PLANT
 301 SOUTH BUSE STREET
 FERGUS FALLS, MINNESOTA

BRAUN
INTERTEC

11001 Hampshire Avenue So.
 Minneapolis, MN 55438
 PH. (952) 995-2000
 FAX (952) 995-2020



Sheet: 6 of 12
Fig. 3

Project No:	B1606338.01
Drawing No.	B1606338.01 Historical
Scale:	1 in = 500 ft
Drawn By:	FER
Date Drawn:	9/19/17
Checked By:	KWB
Last Modified:	9/19/17

HISTORICAL AERIAL PHOTOGRAPH - 1979
FORMER MID-AMERICA DAIRYMEN, INC. PLANT
301 SOUTH BUSE STREET
FERGUS FALLS, MINNESOTA

**BRAUN
INTERTEC**

11001 Hampshire Avenue So.
Minneapolis, MN 55438
PH. (952) 995-2000
FAX (952) 995-2020



LEGEND

 APPROXIMATE SITE BOUNDARY

DATA SOURCE:
AERIAL PHOTOGRAPH FROM
HISTORICAL INFORMATION GATHERERS, INC.

0 250 500
 Feet



Sheet: 7 of 12 Pg. 3	Project No:	B1606338.01
	Drawing No.	B1606338.01 Historical
	Scale:	1 in = 500 ft
	Drawn By:	FER
	Date Drawn:	9/19/17
	Checked By:	KWB
	Last Modified:	9/19/17

HISTORICAL AERIAL PHOTOGRAPH - 1987
 FORMER MID-AMERICA DAIRYMEN, INC. PLANT
 301 SOUTH BUSE STREET
 FERGUS FALLS, MINNESOTA

BRAUN
INTERTEC

11001 Hampshire Avenue So.
 Minneapolis, MN 55438
 PH. (952) 995-2000
 FAX (952) 995-2020



LEGEND

 APPROXIMATE SITE BOUNDARY

DATA SOURCE:
AERIAL PHOTOGRAPH FROM
HISTORICAL INFORMATION GATHERERS, INC.

0 250 500
 Feet



Sheet:	Project No:
8 of 12	B1606338.01
	Drawing No.
	B1606338.01 Historical
	Scale: 1 in = 500 ft
	Drawn By: FER
	Date Drawn: 9/19/17
	Checked By: KWB
	Last Modified: 9/19/17

HISTORICAL AERIAL PHOTOGRAPH - 1991
 FORMER MID-AMERICA DAIRYMEN, INC. PLANT
 301 SOUTH BUSE STREET
 FERGUS FALLS, MINNESOTA

**BRAUN
 INTERTEC**

11001 Hampshire Avenue So.
 Minneapolis, MN 55438
 PH. (952) 995-2000
 FAX (952) 995-2020



LEGEND

 APPROXIMATE SITE BOUNDARY

DATA SOURCE:
AERIAL PHOTOGRAPH FROM
HISTORICAL INFORMATION GATHERERS, INC.

0 250 500
 Feet




Sheet: 9 of 12 Pg. 3	Project No:	B1606338.01
	Drawing No.	B1606338.01 Historical
	Scale:	1 in = 500 ft
	Drawn By:	FER
	Date Drawn:	9/19/17
	Checked By:	KWB
	Last Modified:	9/19/17

HISTORICAL AERIAL PHOTOGRAPH - 1995
 FORMER MID-AMERICA DAIRYMEN, INC. PLANT
 301 SOUTH BUSE STREET
 FERGUS FALLS, MINNESOTA

**BRAUN
 INTERTEC**

11001 Hampshire Avenue So.
 Minneapolis, MN 55438
 PH. (952) 995-2000
 FAX (952) 995-2020

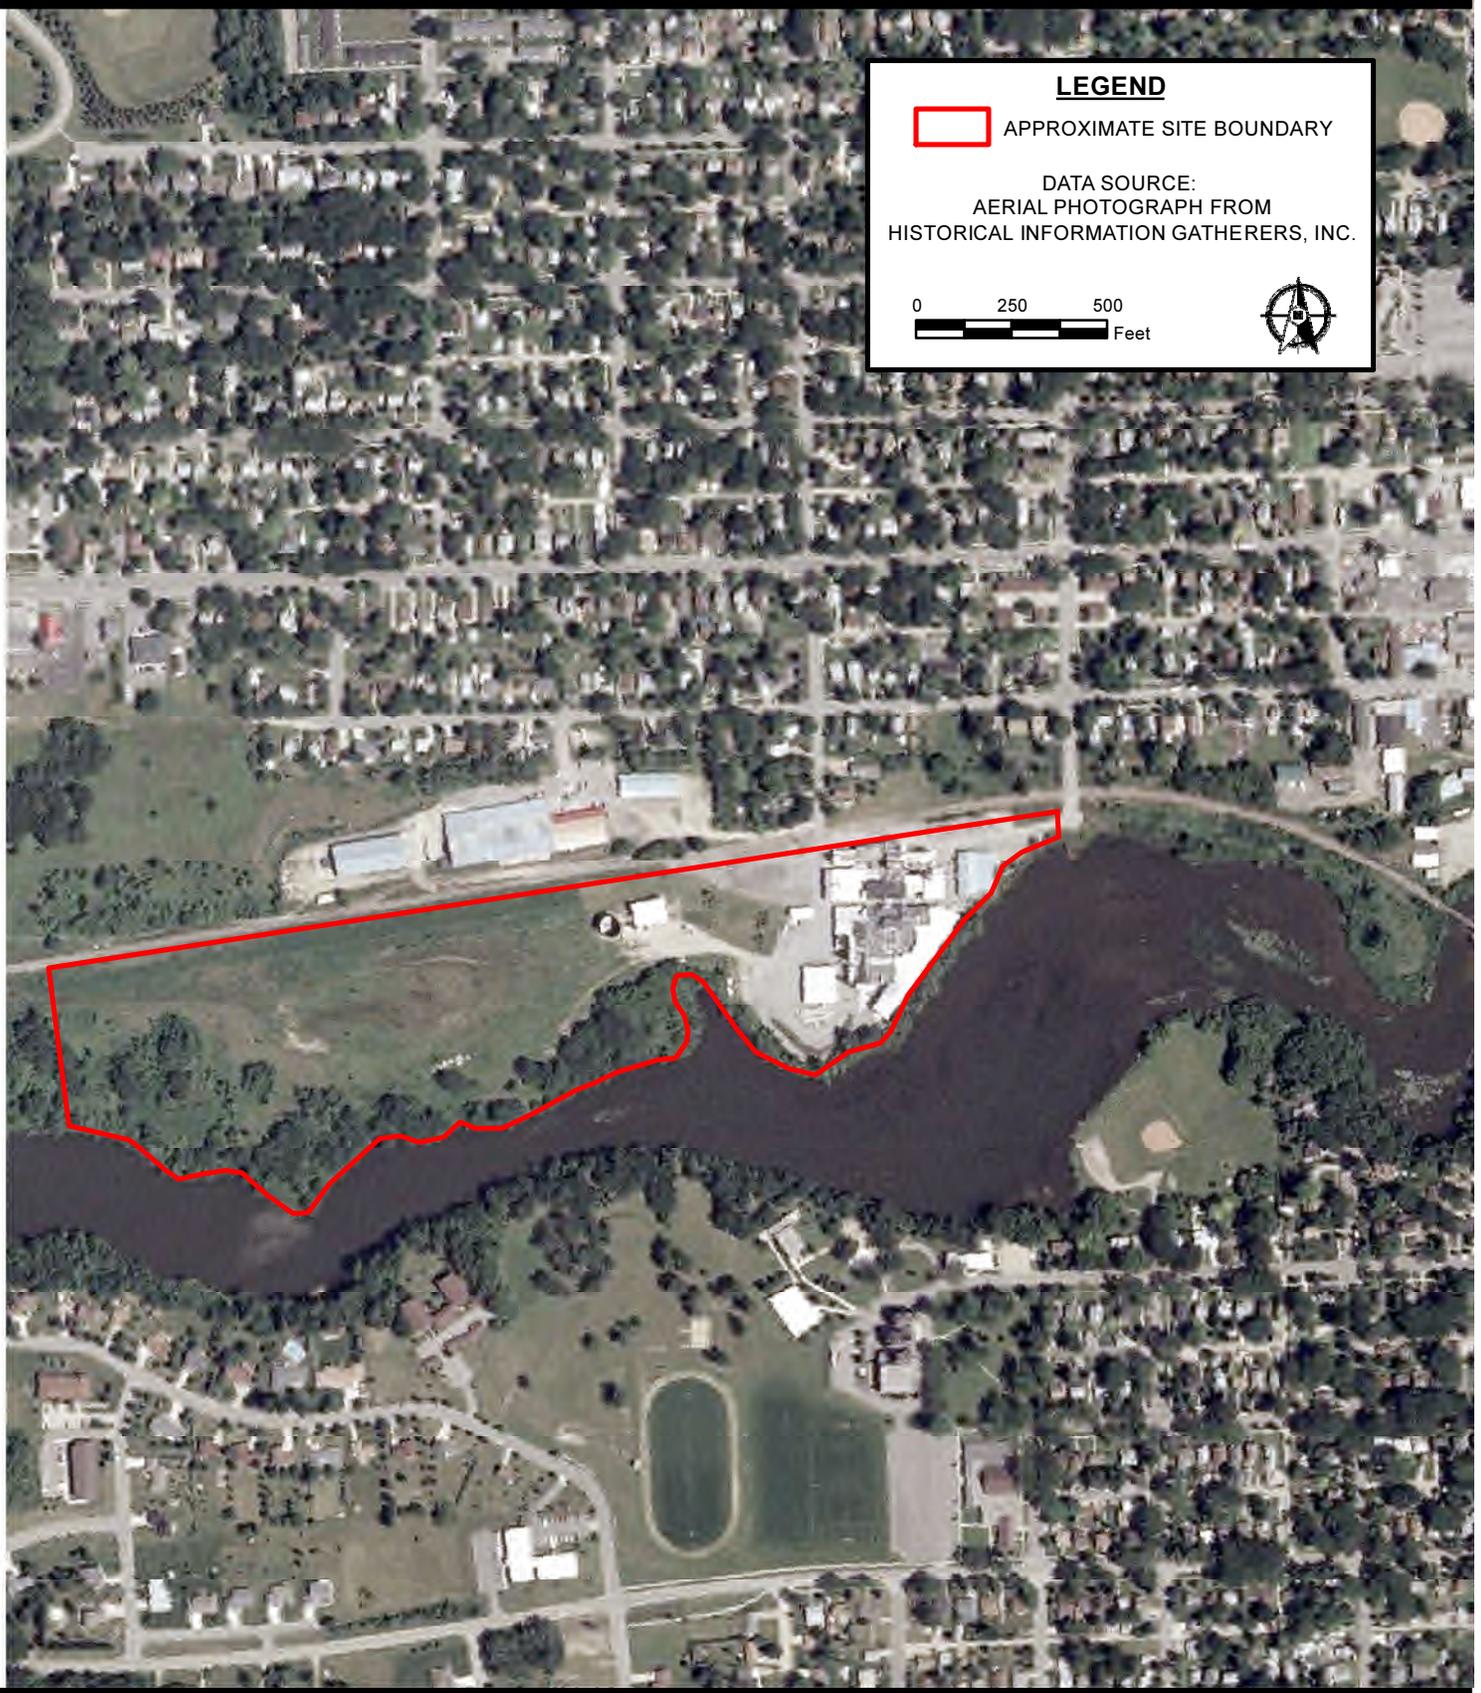

LEGEND

 APPROXIMATE SITE BOUNDARY

DATA SOURCE:
AERIAL PHOTOGRAPH FROM
HISTORICAL INFORMATION GATHERERS, INC.

0 250 500
 Feet



Project No:	B1606338.01
Drawing No.	B1606338.01 Historical
Scale:	1 in = 500 ft
Drawn By:	FER
Date Drawn:	9/19/17
Checked By:	KWB
Last Modified:	9/19/17

HISTORICAL AERIAL PHOTOGRAPH - 2003
 FORMER MID-AMERICA DAIRYMEN, INC. PLANT
 301 SOUTH BUSE STREET
 FERGUS FALLS, MINNESOTA

**BRAUN
 INTERTEC**

11001 Hampshire Avenue So.
 Minneapolis, MN 55438
 PH. (952) 995-2000
 FAX (952) 995-2020



LEGEND

 APPROXIMATE SITE BOUNDARY

DATA SOURCE:
AERIAL PHOTOGRAPH FROM
HISTORICAL INFORMATION GATHERERS, INC.

0 250 500
 Feet



Sheet: 11 of 12 Fg. 3	Project No:	B1606338.01
	Drawing No.	B1606338.01 Historical
	Scale:	1 in = 500 ft
	Drawn By:	FER
	Date Drawn:	9/19/17
	Checked By:	KWB
	Last Modified:	9/19/17

HISTORICAL AERIAL PHOTOGRAPH - 2008
 FORMER MID-AMERICA DAIRYMEN, INC. PLANT
 301 SOUTH BUSE STREET
 FERGUS FALLS, MINNESOTA

**BRAUN
 INTERTEC**

11001 Hampshire Avenue So.
 Minneapolis, MN 55438
 PH. (952) 995-2000
 FAX (952) 995-2020



LEGEND

 APPROXIMATE SITE BOUNDARY

DATA SOURCE:
AERIAL PHOTOGRAPH FROM
HISTORICAL INFORMATION GATHERERS, INC.

0 250 500
 Feet




Sheet: 12 of 12 Fg. 3	Project No:	B1606338.01
	Drawing No.	B1606338.01 Historical
	Scale:	1 in = 500 ft
	Drawn By:	FER
	Date Drawn:	9/19/17
	Checked By:	KWB
	Last Modified:	9/19/17


HISTORICAL AERIAL PHOTOGRAPH - 2015
 FORMER MID-AMERICA DAIRYMEN, INC. PLANT
 301 SOUTH BUSE STREET
 FERGUS FALLS, MINNESOTA

BRAUN
INTERTEC

11001 Hampshire Avenue So.
 Minneapolis, MN 55438
 PH. (952) 995-2000
 FAX (952) 995-2020

Appendix M
City-Provided Documents

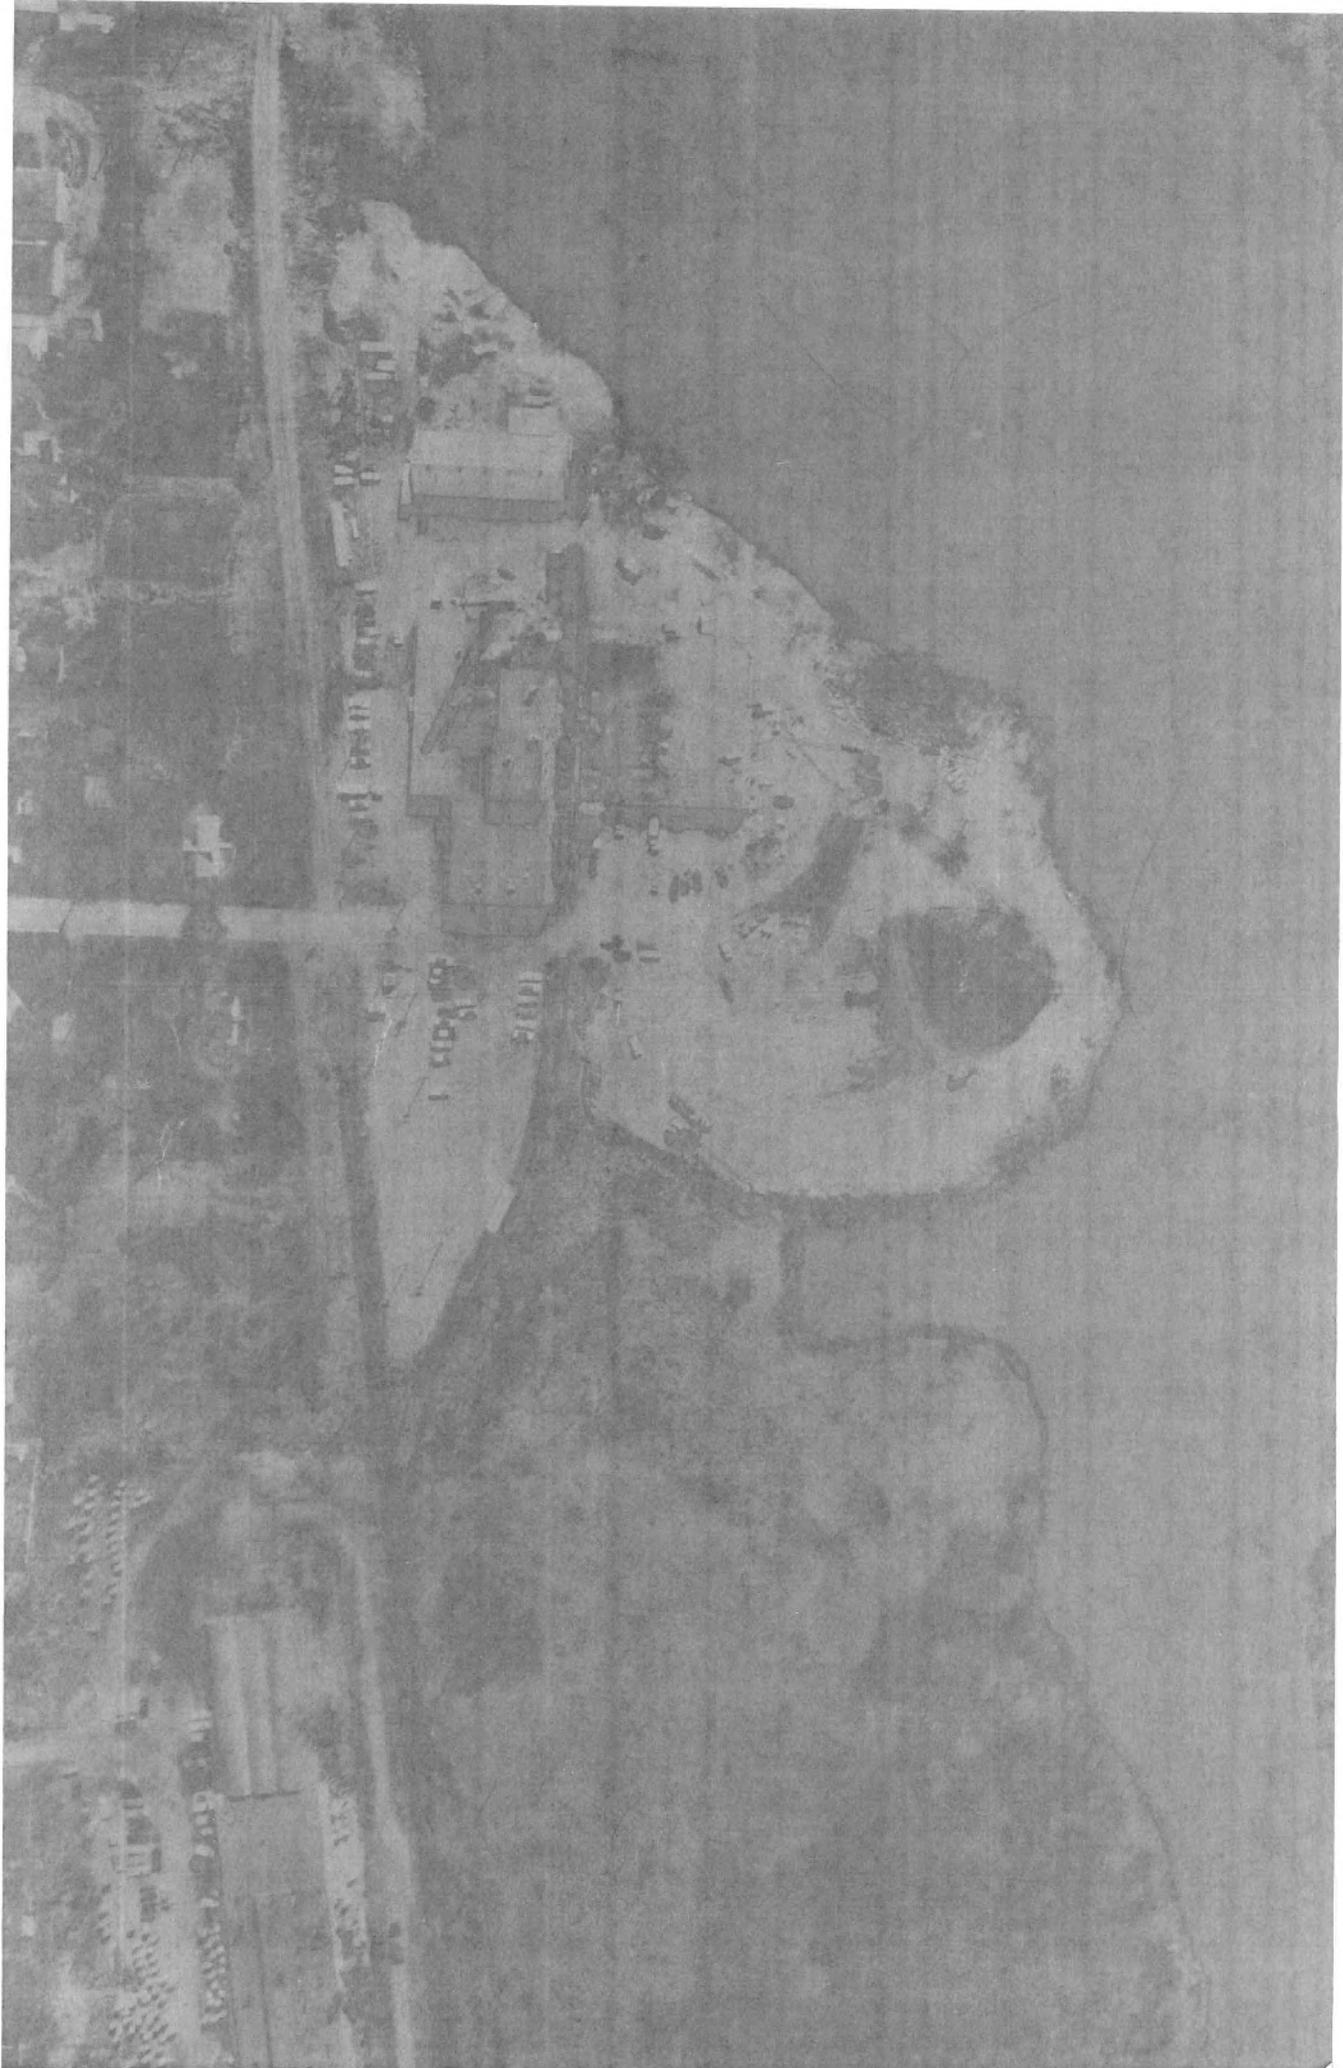

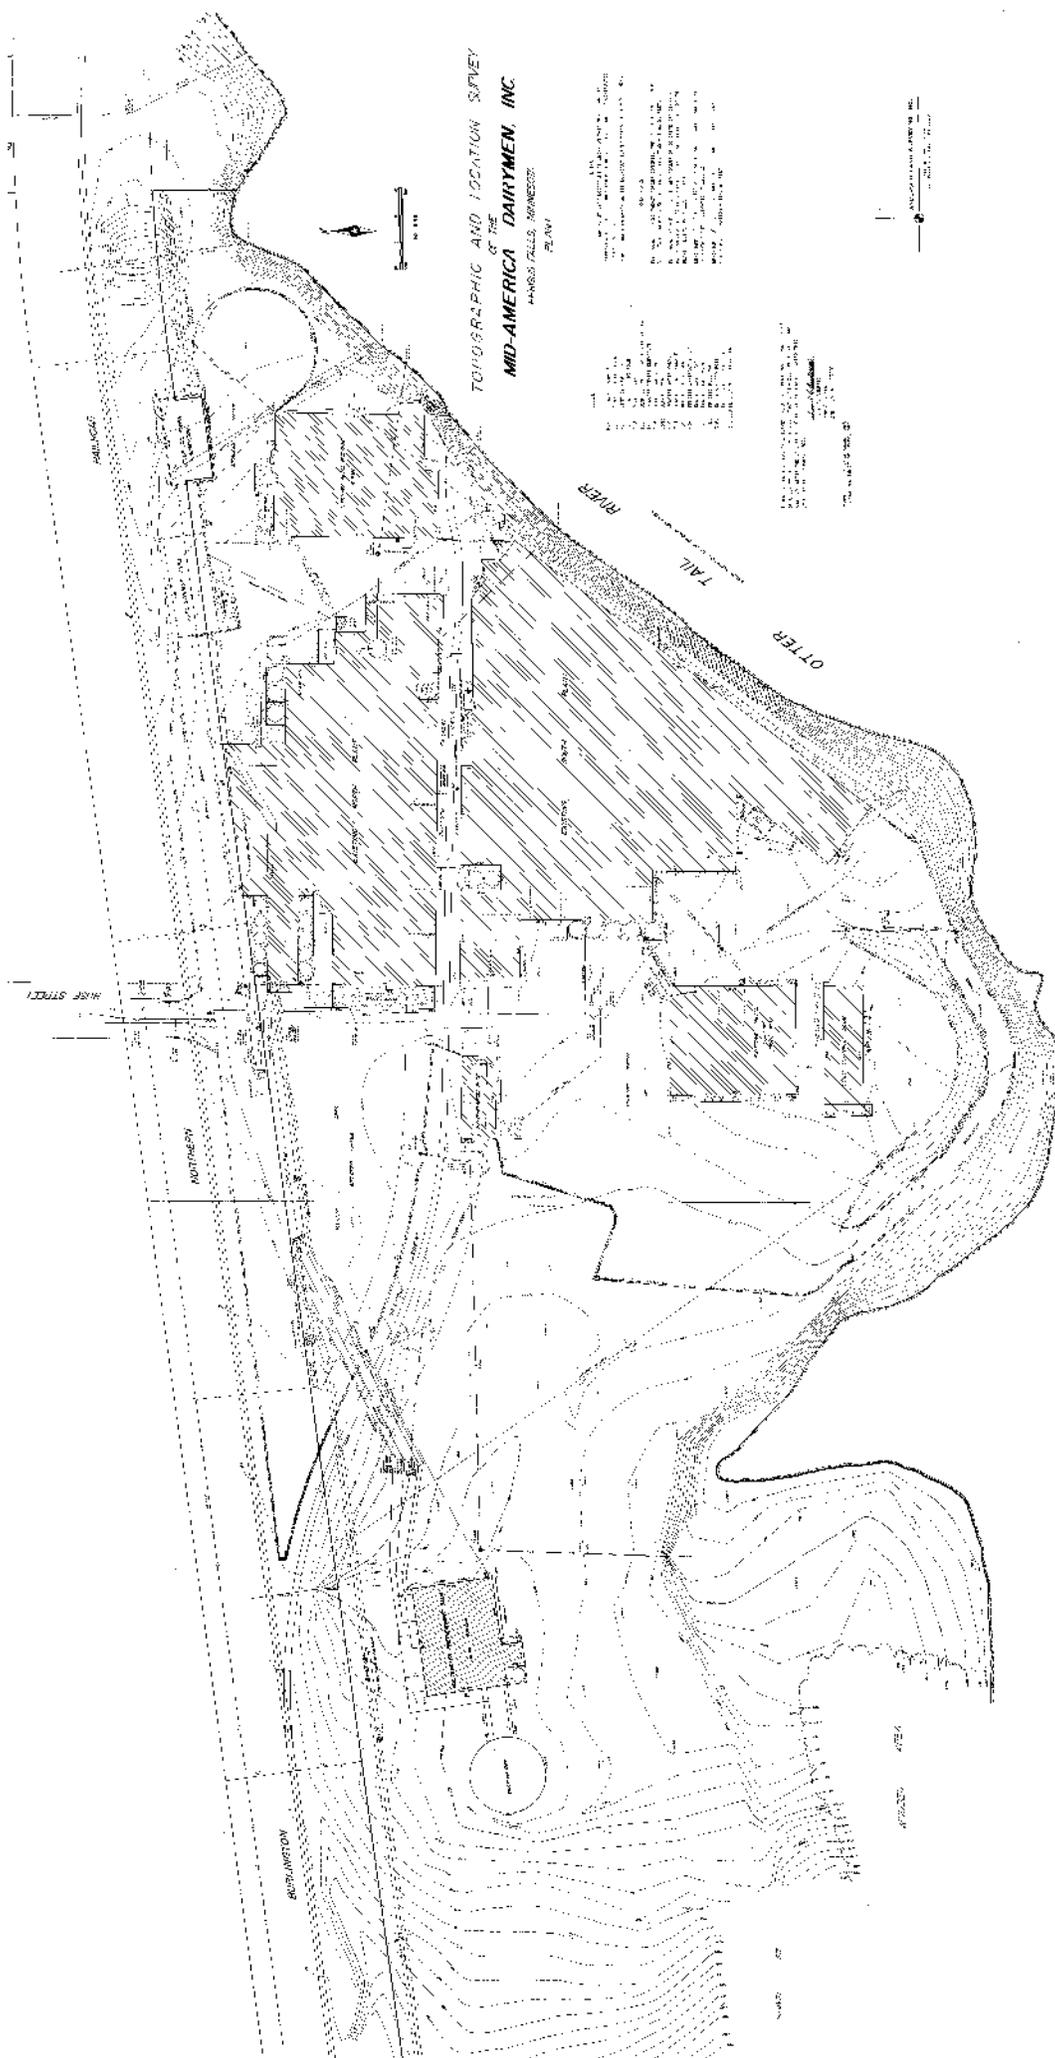

TOPOGRAPHIC AND LOCATION SURVEY
 OF THE
MID-AMERICA DAIRYMEN, INC.
 HARRIS HILLS, MISSISSIPPI
 JULY 1954



THIS SURVEY WAS MADE BY THE
 MID-AMERICA DAIRYMEN, INC.
 HARRIS HILLS, MISSISSIPPI
 JULY 1954
 THE SURVEY WAS MADE BY THE
 MID-AMERICA DAIRYMEN, INC.
 HARRIS HILLS, MISSISSIPPI
 JULY 1954

THIS SURVEY WAS MADE BY THE
 MID-AMERICA DAIRYMEN, INC.
 HARRIS HILLS, MISSISSIPPI
 JULY 1954
 THE SURVEY WAS MADE BY THE
 MID-AMERICA DAIRYMEN, INC.
 HARRIS HILLS, MISSISSIPPI
 JULY 1954



Appendix N
Site Photographs



Photograph #1	Vacated Cheese Processing Plant, Fergus Falls, MN	B1606338.01
Date:	September 20, 2017	
Direction:	Northeast	
Subject:	Northwest corner of north plant building	



Photograph #2	Vacated Cheese Processing Plant, Fergus Falls, MN	B1606338.01
Date:	September 20, 2017	
Direction:	Southeast	
Subject:	West side of Site buildings	



Photograph #3	Vacated Cheese Processing Plant, Fergus Falls, MN	B1606338.01
Date:	September 20, 2017	
Direction:	Southeast	
Subject:	North plant building	




Photograph #4	Vacated Cheese Processing Plant, Fergus Falls, MN	B1606338.01
Date:	September 20, 2017	
Direction:	Northeast	
Subject:	South end of south plant building	



Photograph #5	Vacated Cheese Processing Plant, Fergus Falls, MN	B1606338.01
Date:	September 20, 2017	
Direction:	Northeast	
Subject:	West side of south plant building	



Photograph #6	Vacated Cheese Processing Plant, Fergus Falls, MN	B1606338.01
Date:	September 20, 2017	
Direction:	Northwest	
Subject:	Boiler room portion of north plant building	

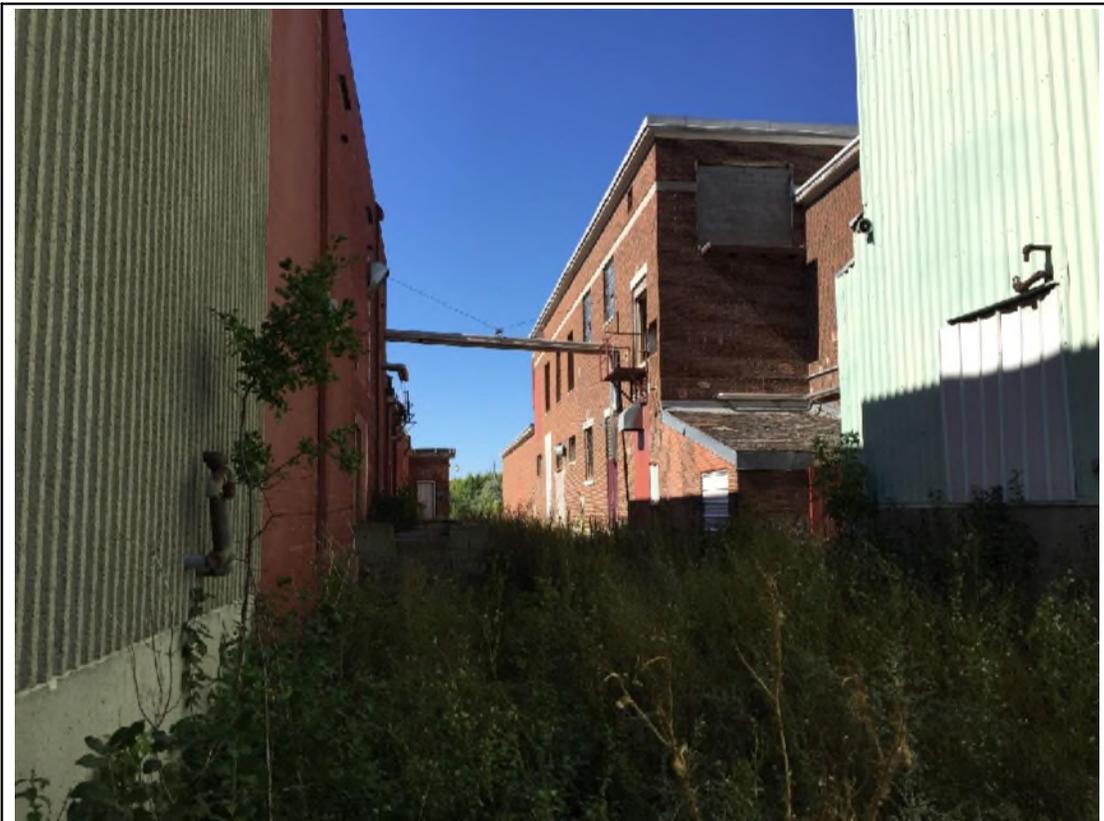

Photograph #7	Vacated Cheese Processing Plant, Fergus Falls, MN	B1606338.01
Date:	September 20, 2017	
Direction:	West	
Subject:	Vacated railroad line between north and south buildings	



Photograph #8	Vacated Cheese Processing Plant, Fergus Falls, MN	B1606338.01
Date:	September 20, 2017	
Direction:	West	
Subject:	Northern portion of north plant building	



Photograph #9	Vacated Cheese Processing Plant, Fergus Falls, MN	B1606338.01
Date:	September 20, 2017	
Direction:	Southwest	
Subject:	Site buildings	



Photograph #10	Vacated Cheese Processing Plant, Fergus Falls, MN	B1606338.01
Date:	September 20, 2017	
Direction:	West	
Subject:	ASTs on mezzanine in north plant building	



Photograph #11	Vacated Cheese Processing Plant, Fergus Falls, MN	B1606338.01
Date:	September 20, 2017	
Direction:	Northwest	
Subject:	Foundation to west of south plant building	



Photograph #12	Vacated Cheese Processing Plant, Fergus Falls, MN	B1606338.01
Date:	September 20, 2017	
Direction:	West	
Subject:	Foundation to west of south plant building	



Photograph #13	Vacated Cheese Processing Plant, Fergus Falls, MN	B1606338.01
Date:	September 20, 2017	
Direction:	East	
Subject:	AST on west side of south plant building and typical AST staining	



Photograph #14	Vacated Cheese Processing Plant, Fergus Falls, MN	B1606338.01
Date:	September 20, 2017	
Direction:	Northeast	
Subject:	Foundation east of north plant building	



Photograph #15	Vacated Cheese Processing Plant, Fergus Falls, MN	B1606338.01
Date:	September 20, 2017	
Direction:	West	
Subject:	UST fill ports on east side of north plant building	



Photograph #16	Vacated Cheese Processing Plant, Fergus Falls, MN	B1606338.01
Date:	September 20, 2017	
Direction:	West	
Subject:	Building at west end of parking lot	



Photograph #17	Vacated Cheese Processing Plant, Fergus Falls, MN	B1606338.01
Date:	September 20, 2017	
Direction:	West	
Subject:	Foundation of former wastewater treatment plant	



Photograph #18	Vacated Cheese Processing Plant, Fergus Falls, MN	B1606338.01
Date:	September 20, 2017	
Direction:	East	
Subject:	Wastewater treatment aerator	



Photograph #19	Vacated Cheese Processing Plant, Fergus Falls, MN	B1606338.01
Date:	September 20, 2017	BRAUN INTERTEC
Direction:	East	
Subject:	Water inlet on river bank to east of south plant	



Photograph #20	Vacated Cheese Processing Plant, Fergus Falls, MN	B1606338.01
Date:	September 20, 2017	BRAUN INTERTEC
Direction:	East	
Subject:	Water inlet on river bank to east of south plant	



Photograph #21	Vacated Cheese Processing Plant, Fergus Falls, MN	B1606338.01
Date:	September 20, 2017	
Direction:	West	
Subject:	West side of Site	



Photograph #22	Vacated Cheese Processing Plant, Fergus Falls, MN	B1606338.01
Date:	September 20, 2017	
Direction:	East	
Subject:	West side of Site	



Photograph #23	Vacated Cheese Processing Plant, Fergus Falls, MN	B1606338.01
Date:	September 20, 2017	
Direction:	North	
Subject:	Fill/debris pile on western portion of Site	



Photograph #24	Vacated Cheese Processing Plant, Fergus Falls, MN	B1606338.01
Date:	September 20, 2017	
Direction:	South	
Subject:	Asphalt debris in tree line along Otter Tail River	



Photograph #25	Vacated Cheese Processing Plant, Fergus Falls, MN	B1606338.01
Date:	September 20, 2017	
Direction:	West	
Subject:	Asphalt debris pile on west end of parking lot	



Photograph #26	Vacated Cheese Processing Plant, Fergus Falls, MN	B1606338.01
Date:	September 20, 2017	
Direction:	South	
Subject:	Concrete debris near wastewater treatment plant	



Photograph #27	Vacated Cheese Processing Plant, Fergus Falls, MN	B1606338.01
Date:	September 20, 2017	BRAUN INTERTEC
Direction:	East	
Subject:	Interior north plant building	



Photograph #28	Vacated Cheese Processing Plant, Fergus Falls, MN	B1606338.01
Date:	September 20, 2017	BRAUN INTERTEC
Direction:	NA	
Subject:	Fluorescent light ballast on floor near boiler room	



Photograph #29	Vacated Cheese Processing Plant, Fergus Falls, MN	B1606338.01
Date:	September 20, 2017	
Direction:	NA	
Subject:	Free mercury on floor of boiler room in north plant	



Photograph #30	Vacated Cheese Processing Plant, Fergus Falls, MN	B1606338.01
Date:	September 20, 2017	
Direction:	North	
Subject:	Ash in stack in boiler room of north plant	



Photograph #31	Vacated Cheese Processing Plant, Fergus Falls, MN	B1606338.01
Date:	September 20, 2017	BRAUN INTERTEC
Direction:	East	
Subject:	Oil staining on basement floor of boiler room	



Photograph #32	Vacated Cheese Processing Plant, Fergus Falls, MN	B1606338.01
Date:	September 20, 2017	BRAUN INTERTEC
Direction:	North	
Subject:	ACM debris in boiler room in north plant building	



Photograph #33	Vacated Cheese Processing Plant, Fergus Falls, MN	B1606338.01
Date:	September 20, 2017	BRAUN INTERTEC
Direction:	West	
Subject:	Interior of north plant building	



Photograph #34	Vacated Cheese Processing Plant, Fergus Falls, MN	B1606338.01
Date:	September 20, 2017	BRAUN INTERTEC
Direction:	NA	
Subject:	AST in mezzanine of north plant building	



Photograph #35	Vacated Cheese Processing Plant, Fergus Falls, MN	B1606338.01
Date:	September 20, 2017	BRAUN INTERTEC
Direction:	East	
Subject:	Interior of south plant building	



Photograph #36	Vacated Cheese Processing Plant, Fergus Falls, MN	B1606338.01
Date:	September 20, 2017	BRAUN INTERTEC
Direction:	South	
Subject:	Tunnel in basement of south plant building	



Photograph #37	Vacated Cheese Processing Plant, Fergus Falls, MN	B1606338.01
Date:	September 20, 2017	BRAUN INTERTEC
Direction:	North	
Subject:	Sump pump in basement of south plant building	



Photograph #38	Vacated Cheese Processing Plant, Fergus Falls, MN	B1606338.01
Date:	September 20, 2017	BRAUN INTERTEC
Direction:	North	
Subject:	Sump pump in basement of south plant building	



Photograph #39	Vacated Cheese Processing Plant, Fergus Falls, MN	B1606338.01
Date:	September 20, 2017	BRAUN INTERTEC
Direction:	South	
Subject:	Window company storage in south plant building	



Photograph #40	Vacated Cheese Processing Plant, Fergus Falls, MN	B1606338.01
Date:	September 20, 2017	BRAUN INTERTEC
Direction:	South	
Subject:	Window company storage in south plant building	

Appendix O
References

ASTM Standard E1527-13, "Standard Practice for Environmental Site Assessments: Phase I Environmental Site Assessment Process," ASTM International, West Conshohocken, PA., 2013. DOI: 10.1520/E1527-13, www.astm.org.

Environmental Protection Agency 40 CFR Part 312 Standards and Practices for All Appropriate Inquiries, Final Rule, Vol. 70, No. 210, Tuesday, November 1, 2005, Rules and Regulations.

Geology Information

Jirsa et al., *S-21 Geologic Map of Minnesota – Bedrock Geology*, Minnesota Geological Survey, 2011.

Winter et al., *Water Resources of the Otter Tail River Watershed West-Central Minnesota*, Hydrologic Investigations Atlas HA-296, U. S . Geological Survey, 1969.

Report Review Reference

Draft Facilities Plan, Fergus Falls Wastewater Treatment Plant, NPDES Permit MN 0050628, Mid-America Dairymen Wastewater Pretreatment Plant, prepared by Rein & Associates, dated January 1996.

Memorandum, Former Mid-America Dairymen, Inc. Plant, 301 South Buse Street, Fergus Falls, Minnesota 56537, prepared by Braun Intertec, dated March 28, 2017.

Appendix P

Resumes

EDUCATION

B.S., Geological Engineering,
University of Minnesota

CERTIFICATIONS

Minnesota Department of Health (MDH)
Asbestos Inspector
No. AI3036 and refresher training

MDH Asbestos Management Planner
No. AI3036 and refresher training

MDH Lead Risk Assessor
No. LR188 and refresher training

40-Hour HAZWOPER Certification and annual
refresher training

Niton X-Ray Fluorescence Analyzer
Certification

Mr. Brown has more than 27 years of environmental consulting experience specifically related to environmental assessment work. Kelly's experience has included the completion of numerous Phase I Environmental Site Assessments (ESA), including many large transportation corridor and multi-property assessments; asbestos and lead-based paint surveys; and hazardous materials surveys and abatement projects. His other areas of expertise include laboratory analysis of asbestos and industrial hygiene monitoring for asbestos and other contaminants, and property transfer assessments. Kelly has worked on several large-scale transportation corridor assessment projects and is very familiar with the technical approach and documentation requirements for these projects. He has substantial experience providing environmental assessment services to public agencies including the Minnesota Department of Transportation (MnDOT), Minnesota Pollution Control Agency (MPCA), the Metropolitan Council, Hennepin County, Ramsey County, Dakota County, City of St. Paul, City of Minneapolis, and numerous other metro area cities.

PROJECT EXPERIENCE

- *Multiple Active Transportation Corridors, MnDOT** — Senior environmental professional for many of the projects assigned under MnDOT contract. Under this contract, completed roadway Phase I ESAs, Phase II investigations and/or construction monitoring for projects in various cities across the state, including Ada, Blue Earth, Ely, Forest Lake, Kenyon, Lindstrom, Mankato, Nashwauk, Northfield, Rice, Virginia, Waconia, and Waseca, as well as several large-scale roadway corridor/interchange projects in the Twin Cities metro area. The projects included identifying and assessing potential environmental concerns within the project corridors that could affect the planned roadway improvements along the corridors and potentially delay construction.
- *Central Corridor Light Rail Transit Corridor (CCLRT), Minneapolis to St. Paul, MN** — Senior environmental professional for a project for the Metropolitan Council Metro Transit to perform a Phase I ESA of an approximate 9.8-mile locally preferred alignment of the CCLRT between downtown Minneapolis to downtown St. Paul. The purpose of the Phase I was to identify, to the extent possible, any sources of contamination (based on present or former land use) on properties that could impact construction of the CCLRT. The project corridor included one alternative alignment between Oak Street and 29th Avenue SE in Minneapolis, and two between Cedar and Wacouta in St. Paul.
- *Southwest Light Rail Transit Corridor (SWLRT), Minneapolis to Eden Prairie, MN** — Senior environmental professional for the project team retained by the Metropolitan Council Metro Transit to perform a Phase I ESA of an approximate 16-mile locally preferred alignment of the SWLRT between downtown Minneapolis to Eden Prairie. The purpose of the Phase I ESA was to identify, to the extent possible, any sources of contamination (based on present or former

**While employed by another firm.*

KELLY W. BROWN

Senior Scientist

land use) on properties that could impact construction of the SWLRT.

Conducted the assessment work along the corridor and completed numerous MPCA file reviews for sites of potential concern along the proposed SWLRT route.

- *Lake Wobegon Trail, St. Joseph to St. Cloud, MN** — Senior environmental professional for project team retained by the MPCA to perform a Phase I ESA of an approximate 7.5-mile railroad corridor located between County Road 133 in St. Joseph, Minnesota and the Mississippi River in downtown St. Cloud, Minnesota. The property was being considered for potential development as a railroad corridor and a bicycle/pedestrian transportation corridor (an extension of the Lake Wobegon Trail that currently ends in St. Joseph). Completed the assessment work and reporting.
- *Area Wide Groundwater Studies, Minneapolis and Bloomington, MN** — Senior Environmental Professional on two area-wide groundwater studies completed for Hennepin County and/or the MPCA. The area-wide studies were conducted to gather and consolidate information and data related to the extent and source(s) of known plumes of chlorinated volatile organic compounds (VOC) in groundwater that has been identified on several individual properties located within the study areas. The groundwater VOC plume and related soil-gas contamination issues were increasingly becoming issues for the redevelopment of properties within the study areas. It was foreseen that the area wide study results could be used as a development planning tool for individual study area properties and could be used streamline the amount of site-specific environmental data needed to secure liability assurance letters and regulatory approvals related to property acquisitions and redevelopment.
- *Multiple Asbestos and Lead-Paint Assessments, MN** — Conducted asbestos assessment surveying, sampling and abatement managing following Asbestos Hazardous Emergency Response Act (AHERA), OSHA and Environmental Protection Agency (EPA) guidelines and regulations for several Minnesota School Districts and numerous industrial/commercial entities. Conducted numerous lead paint inspections and risk assessments on several large apartment complexes. Conducted numerous predemolition hazardous materials surveys for residential, commercial, and industrial properties and prepared reports presenting survey and sampling results, protocols and recommendations for abatement measures and asbestos management. Project examples include Madison Lofts, Minneapolis, Minnesota; Ames Lake Redevelopment Project, St. Paul, Minnesota; Airport Noise Acquisition/Relocation Project, Richfield, Minnesota; Robbinsdale School Demolition, Robbinsdale, Minnesota; Carleton Place Lofts, St. Paul, Minnesota; Con-Agra, Minneapolis, Minnesota; Delmar Grain Elevators, Minneapolis, Minnesota; Glen Lake Development, Minnetonka, Minnesota; and City of St. Paul Properties, St. Paul, Minnesota.

**While employed by another firm.*

EDUCATION

B.S., Environmental Science/Chemistry,
Bemidji State University

PROFESSIONAL REGISTRATIONS

Minnesota Department of Health
Asbestos Inspector

North Dakota Department of Health
Asbestos Inspector

CERTIFICATIONS

OSHA 40-Hour Hazardous Waste Operations
Training (29 CFR 1910.120)

Mr. Johnson has been a practicing environmental consultant since 1988, focusing primarily on property and business acquisitions, environmental compliance and permitting, tanks and spills, pollution prevention, and site investigation and soils and groundwater remediation projects. Mark's responsibilities include 28 years of experience coordinating, conducting, and managing all components of Phase I and Phase II Environmental Site Assessments (ESA). His experience includes evaluation of a wide variety of facilities/sites in Minnesota and across the Midwest, United States and Canada in various physical and hydrogeological settings. Mark has vast experience in agricultural and petroleum-related work, and recently has been actively involved with many larger redevelopment and Brownfields projects. He is familiar with various funding and reimbursement programs and mechanisms, and performs grant writing. He also has experience with Environmental Assessment Worksheets and Environmental Impact Statements, and has been involved in geophysical studies, including seismic and resistivity surveys. Mark has experience preparing Quality Assurance Project Plans (QAPP) and Sampling and Analysis Plans, and conducting data quality evaluations and written data verification reports.

PROJECT EXPERIENCE

- *Yellow Freight Trucking Terminal Sites - Tanks and Spills, Multiple Locations, US** — Mark conducted underground storage tank (UST) removal assessments at the Yellow Freight Trucking Terminal sites located across the United States.
- *Metalcote Grease & Oil Plant, St. Paul, MN* — He oversaw removal of 250 bulk and flow-through process tanks from within the Metalcote Grease & Oil Plant in St. Paul, Minnesota and all associated piping and plant appurtenances, cleaning, containerization and disposal of all residual product from inside the plant.
- *Phase I and II ESAs, Multiple Site Investigations** — Mark conducted assessments at a former oil pad site in Deadhorse, Alaska; Archer Daniel Midland grain elevator in Minneapolis, Minnesota; 115-acre iron ore/manganese separation facility in Riverton, Minnesota; tire depot in Moorhead, Minnesota; and city dump in Elk River, Minnesota. He is currently conducting an assessment at a fertilizer distribution facility in Savage, Minnesota and former sandblast site in St. Cloud, Minnesota area.
- *Petroleum and Agricultural Chemical Incidents, Multiple Locations, MN** — Mark completed environmental response actions at 46 Grain Land Cooperative properties (e.g. grain elevators, feed mills, agronomy plants, bulk petroleum plants, cardtrol facilities, c-stores, garage shops, Quonset storage facilities and remote anhydrous and liquid propane locations) located in 13 cities in southern Minnesota. The work completed included: environmental investigations/cleanups at 25 sites with petroleum and/or agrichemical contamination; installation of secondary containment and/or preparation of spill response plans at 12 sites; inventorying, characterization, management

**While employed by another firm.*

MARK F. JOHNSON

Principal Scientist

and disposal of waste chemicals at 9 sites; air permitting at 2 sites; and OSHA/worker safety improvements including railroad fall protection and noise monitoring at 14 sites.

- *Former Clark Oil Bulk Terminal Soil and Groundwater Remediation, St. Paul, MN** — Mark installed a 12-well venting system at the Former Clark Oil Bulk Terminal Site in St. Paul, Minnesota to remediate impacts in bedrock beneath the site. To expedite cleanup, Mark designed a groundwater sparging system to supplement the venting system.
- *Farmers Mill & Elevator Site, Castle Rock, MN** — He oversaw the construction of a pump-out well with carbon treatment system at the Farmers Mill & Elevator Site in Castle Rock, Minnesota to remediate pesticides identified in groundwater. Mark conducted computer modeling to support the decision that residual impacts remaining at the site do not pose a significant risk to human health or the environment.
- *Merger Acquisitions/Compliance Audits, Multiple Locations** — Mark performed environmental due diligence for a Major Animal Feed Manufacturer's Feed Mills and Specialty Plants located throughout North America as part of merger acquisition transaction. The services provided included: review of reports (work prepared by others), preparation of Phase I ESA and/or Limited Environmental Compliance Assessments, completion of Phase II ESAs (site investigations), assistance with permits and contingency plans, and day-to-day environmental consulting and engineering services. He prepared a comprehensive matrix table summarizing sites and identified issues for the plants. Mark researched regulatory requirements for identified issues and developed a specific three-tier system environmental prioritization plan to address identified issues at the plants (with costs).
- *Campbell Soup Company Site Demolition, Worthington, MN** — Mark administered demolition of the large Campbell Soup Company Site left abandoned in Worthington, Minnesota.
- *Former Power Plant Demolition, Moorhead, MN** — Mark administered stabilization and demolition of the old Moorhead Public Service power plant in Moorhead, Minnesota.
- *Downtown Business District Redevelopment, Moorhead, MN** — Mark oversaw cleanup and redevelopment of the City of Moorhead, Minnesota's Downtown Business District.
- *Opus Group Redevelopment Sites, Minneapolis, MN** — Mark assisted The Opus Group with two redevelopment projects in the greater Twin Cities metropolitan area: The Station at Washington located in the heart of the University of Minnesota's East Bank Campus and Velo located in the Minneapolis Warehouse District. Both projects involved larger scale soil removal to accommodate proposed below ground parking.
- *Ryan Companies US, Inc. Redevelopment Sites, Minneapolis, MN** — Mark is currently assisting Ryan Companies on a variety of environmental matters at a number of sites in the greater Twin Cities metropolitan area.

**While employed by another firm.*

MARK F. JOHNSON

Principal Scientist

- *Building Services, Moorhead, MN** — Mark oversaw asbestos, lead-based paint and hazardous materials testing, and abatement and relocation/demolition oversight on more than 200-residential dwellings located along the Red River in Moorhead, Minnesota as part of the City's flood-prone property buyout program. He conducted a mold and air quality assessment at the Clay County Courthouse Office Buildings in Moorhead, Minnesota. He oversaw a large mercury cleanup inside an old industrial building in northern Minnesota.
- *Surface Water Assessment, Elk River, MN** — Mark assisted the City of Elk River, Minnesota with study of fecal coli form bacteria in Orono Lake and its' tributaries. He assisted a feedlot client with assessment of a liquid manure spill to a watercourse located west of the greater Twin Cities metropolitan area.
- *Grant Writing, Moorhead, MN** — Mark helped the City of Moorhead from start to finish with its first ever federal environmental grant for its 250-acre "Central City Corridor." The successfulness of the grant is ongoing as the City continues with its efforts to bundle cleanups at the sites with new development projects through help of various partnerships, when viable.

**While employed by another firm.*